


Filename: I:\UNC\na.aecomnet.com\6\EMEAL\London\UK\London\Legacy\UK\London\6\FFSW001\1\DP\ELibrary\GIS_DATA\Projects\Fosse Green Energy Park02_Maps\Environmental Statement\Chapter 03 - Alternatives and Design Evolution\PEIR_Chapter3_Alternatives_DesignEvolution_Figures.aprx

Project No. : 60700987 Drawn: HW Checked: AM Approved: LB Date: 2025-06-18

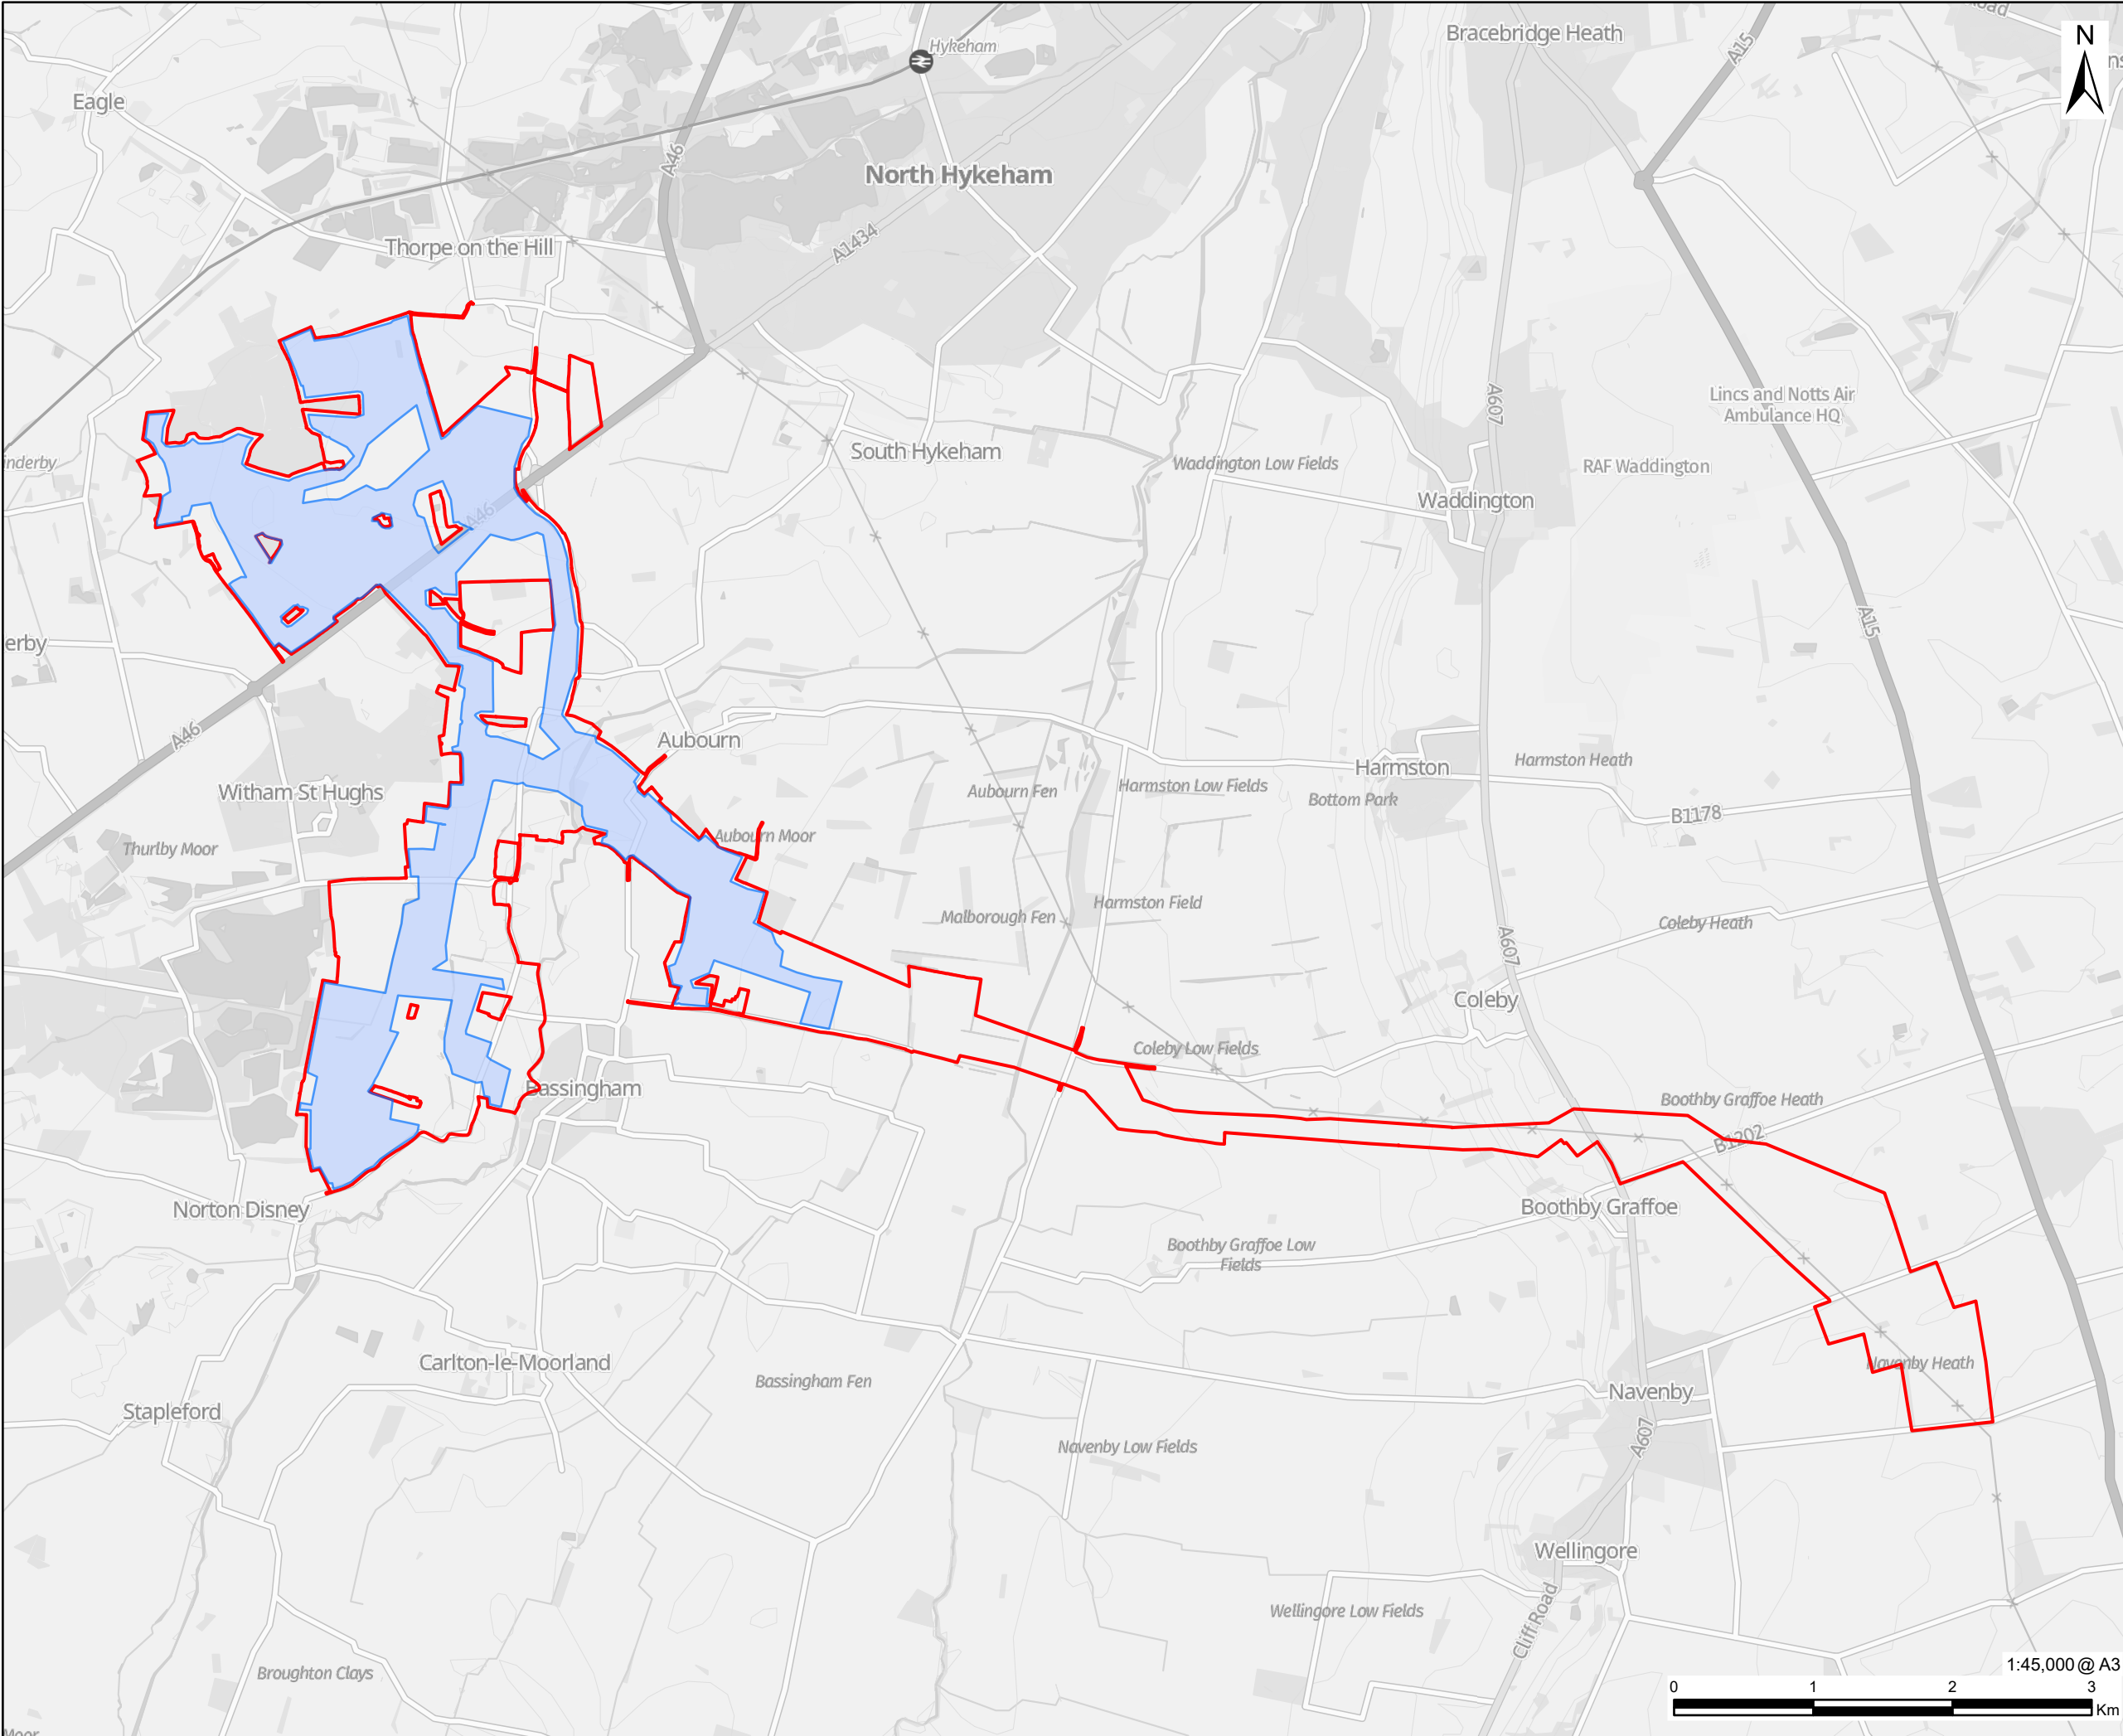

PROJECT

Fosse Green Energy

CLIENT

Fosse Green Energy Ltd

CONSULTANT

AECOM Limited
Sunley House
4 Bedford Park
Surrey, CR0 2AP, UK
www.aecom.com

LEGEND

- DCO Site Boundary
- Internal Cable Route Corridor

NOTES

GB Background: Contains OS data © Crown
Copyright and database right 2025
Contains data from OS Zoomstack

LEGISLATION

Regulation 5(2)(a) Infrastructure Planning
(Applications: Prescribed Forms and
Procedure) Regulations 2009.

ISSUE PURPOSE

DCO Submission

FIGURE TITLE

Principal Site Internal Cable Route
Corridor

FIGURE NUMBER

Figure 3-9

REV.

01

DOCUMENT REFERENCE

EN010154/APP/6.2.