





Project No: 60700987 Drawn: TG Checked: ES Approved: ES Date: 2025 02 28
Last saved by: GREEN14(2025-07-08) Last Printed: 2025-07-08
Filename: \\NA-AECOM\NET\COM\LS\EME\ENB\B\RGH-UKED\4DCS\PROJECTS\EGE\60700987_FOSSE_GREEN_ENERGY_CAD\900_CAD_GIS\910_CAD\20_SHEETS\LAYOUT\OTHER DRAWINGS\FIGURE 3-15 - FENCE TYPES IN THE PROPOSED DEVELOPMENT.DWG

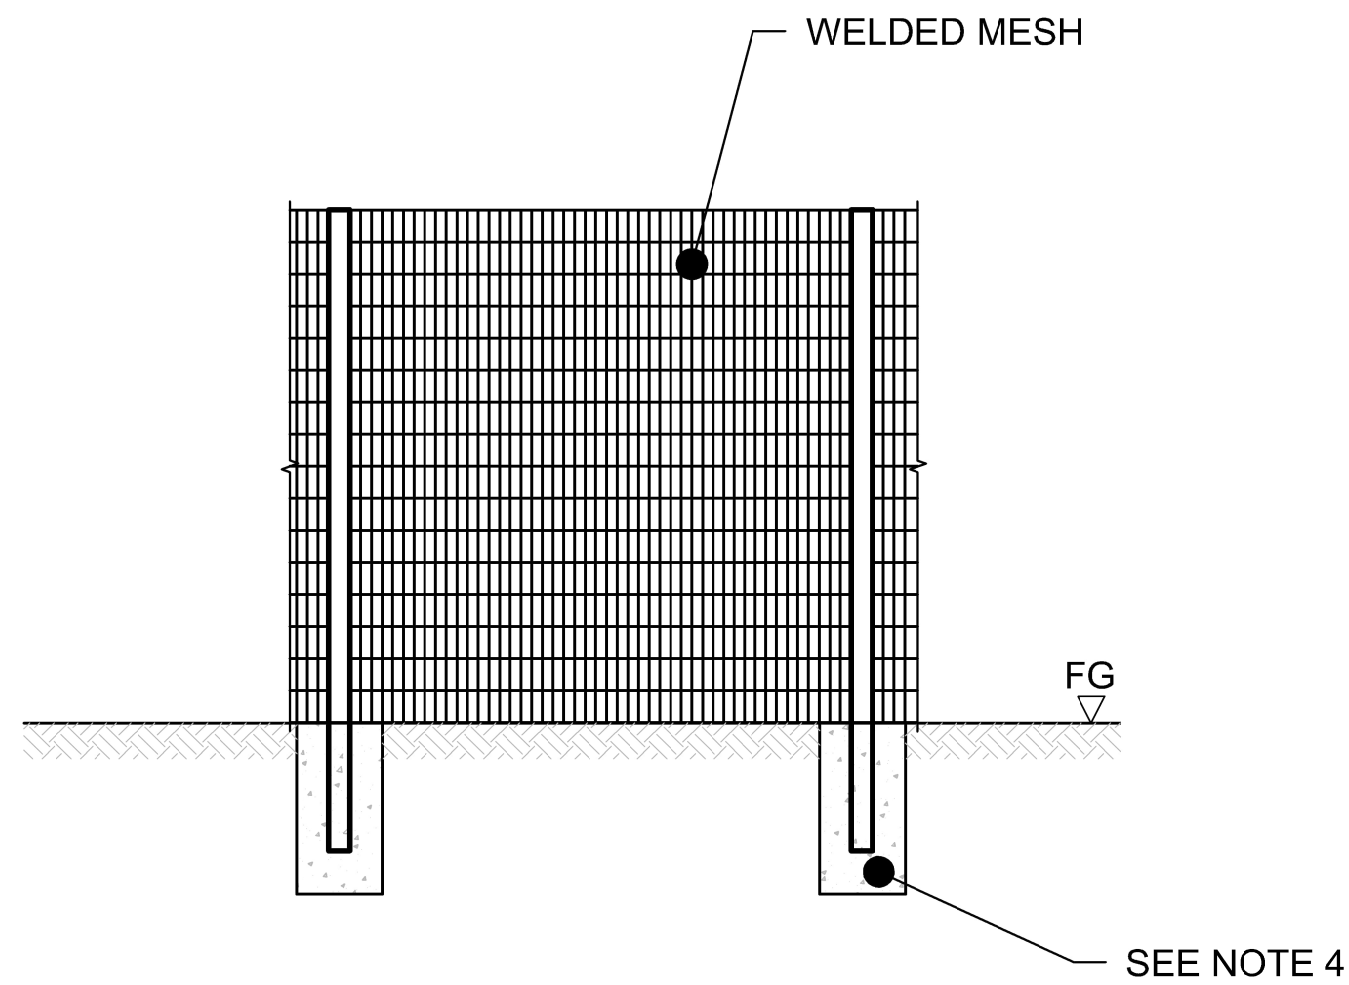


SECURITY FENCE
Scale 1:50 @ A1

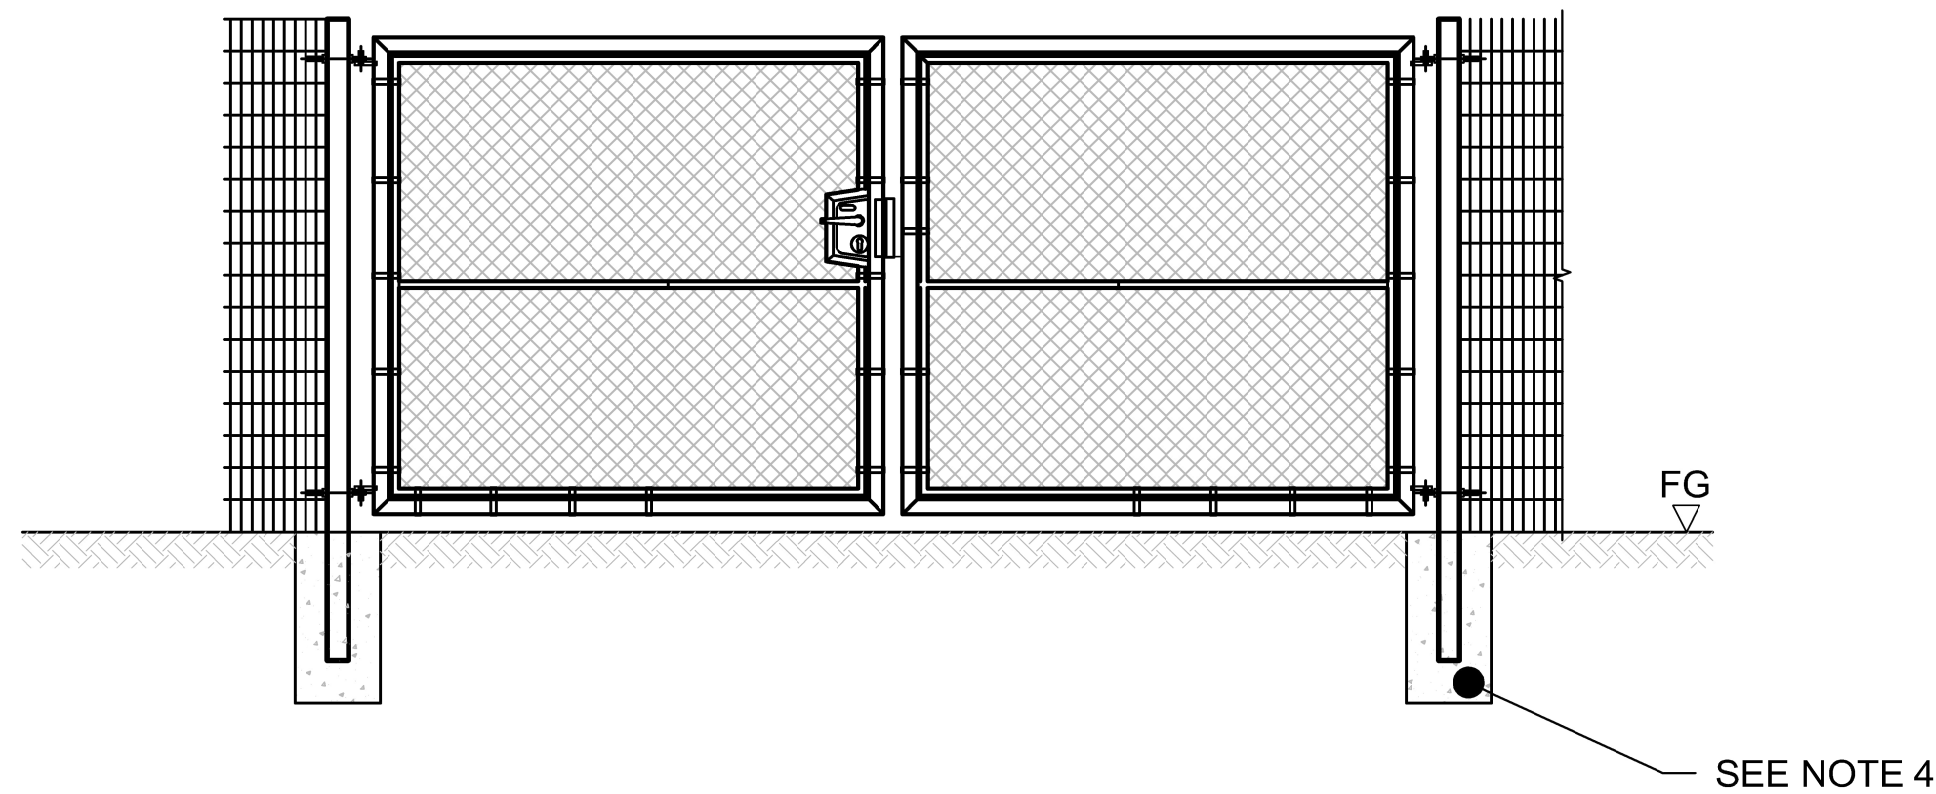


SECURITY GATE
Scale 1:50 @ A1

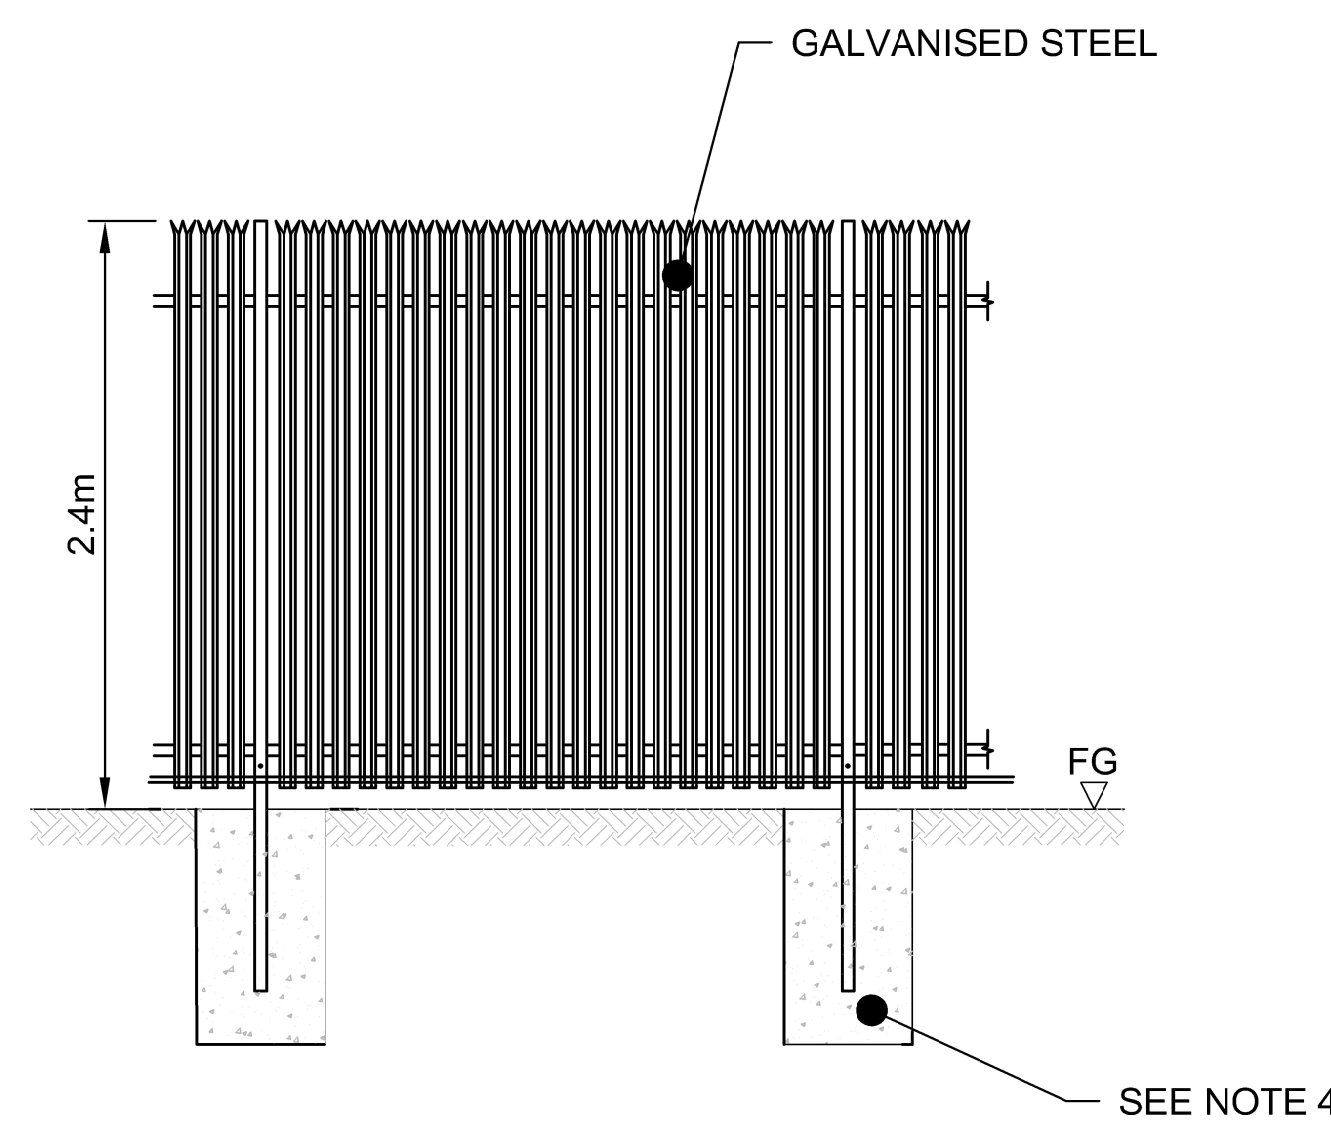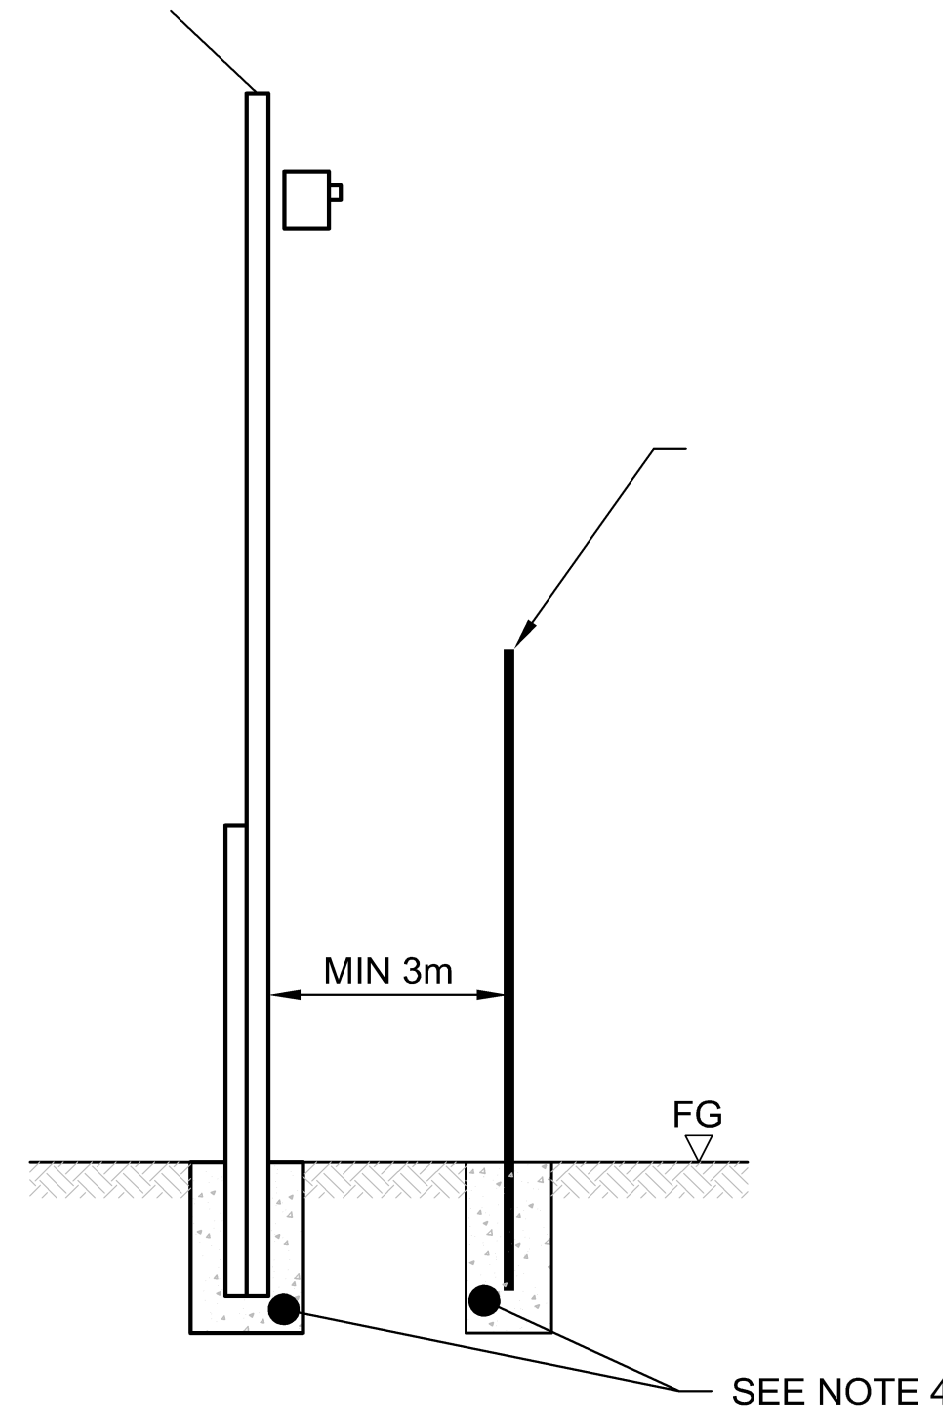


PALISADE FENCE
Scale 1:50 @ A1

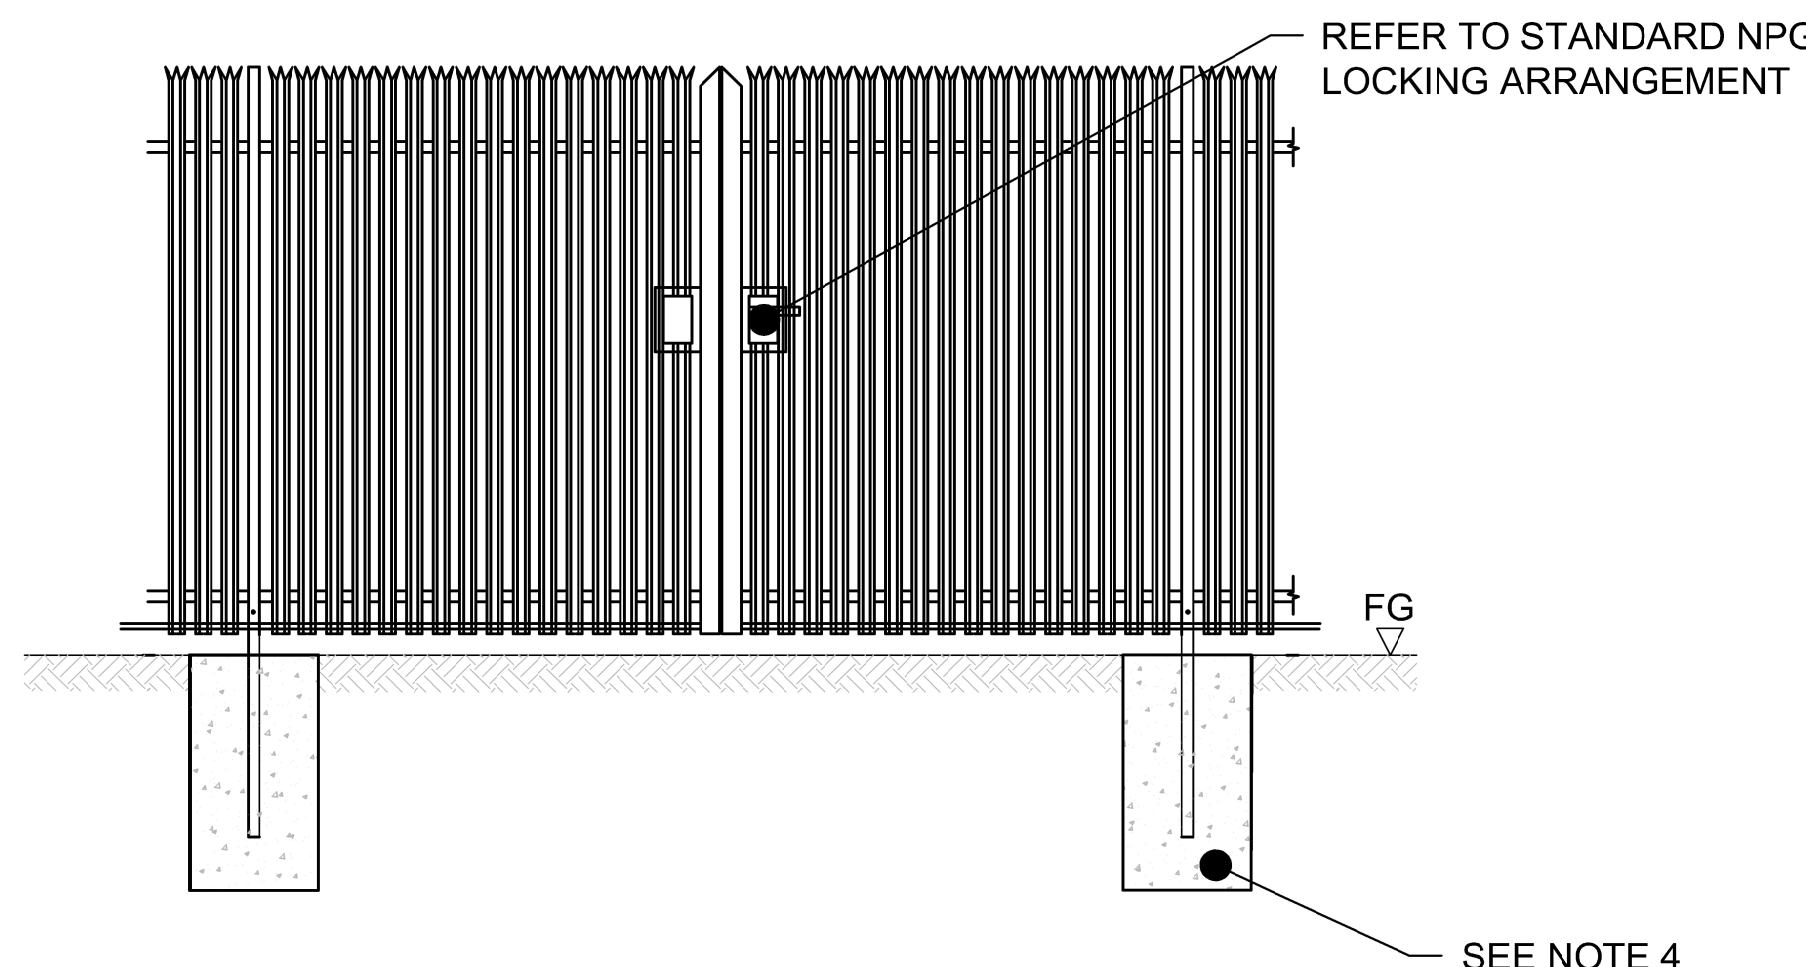


PALISADE GATE
Scale 1:50 @ A1

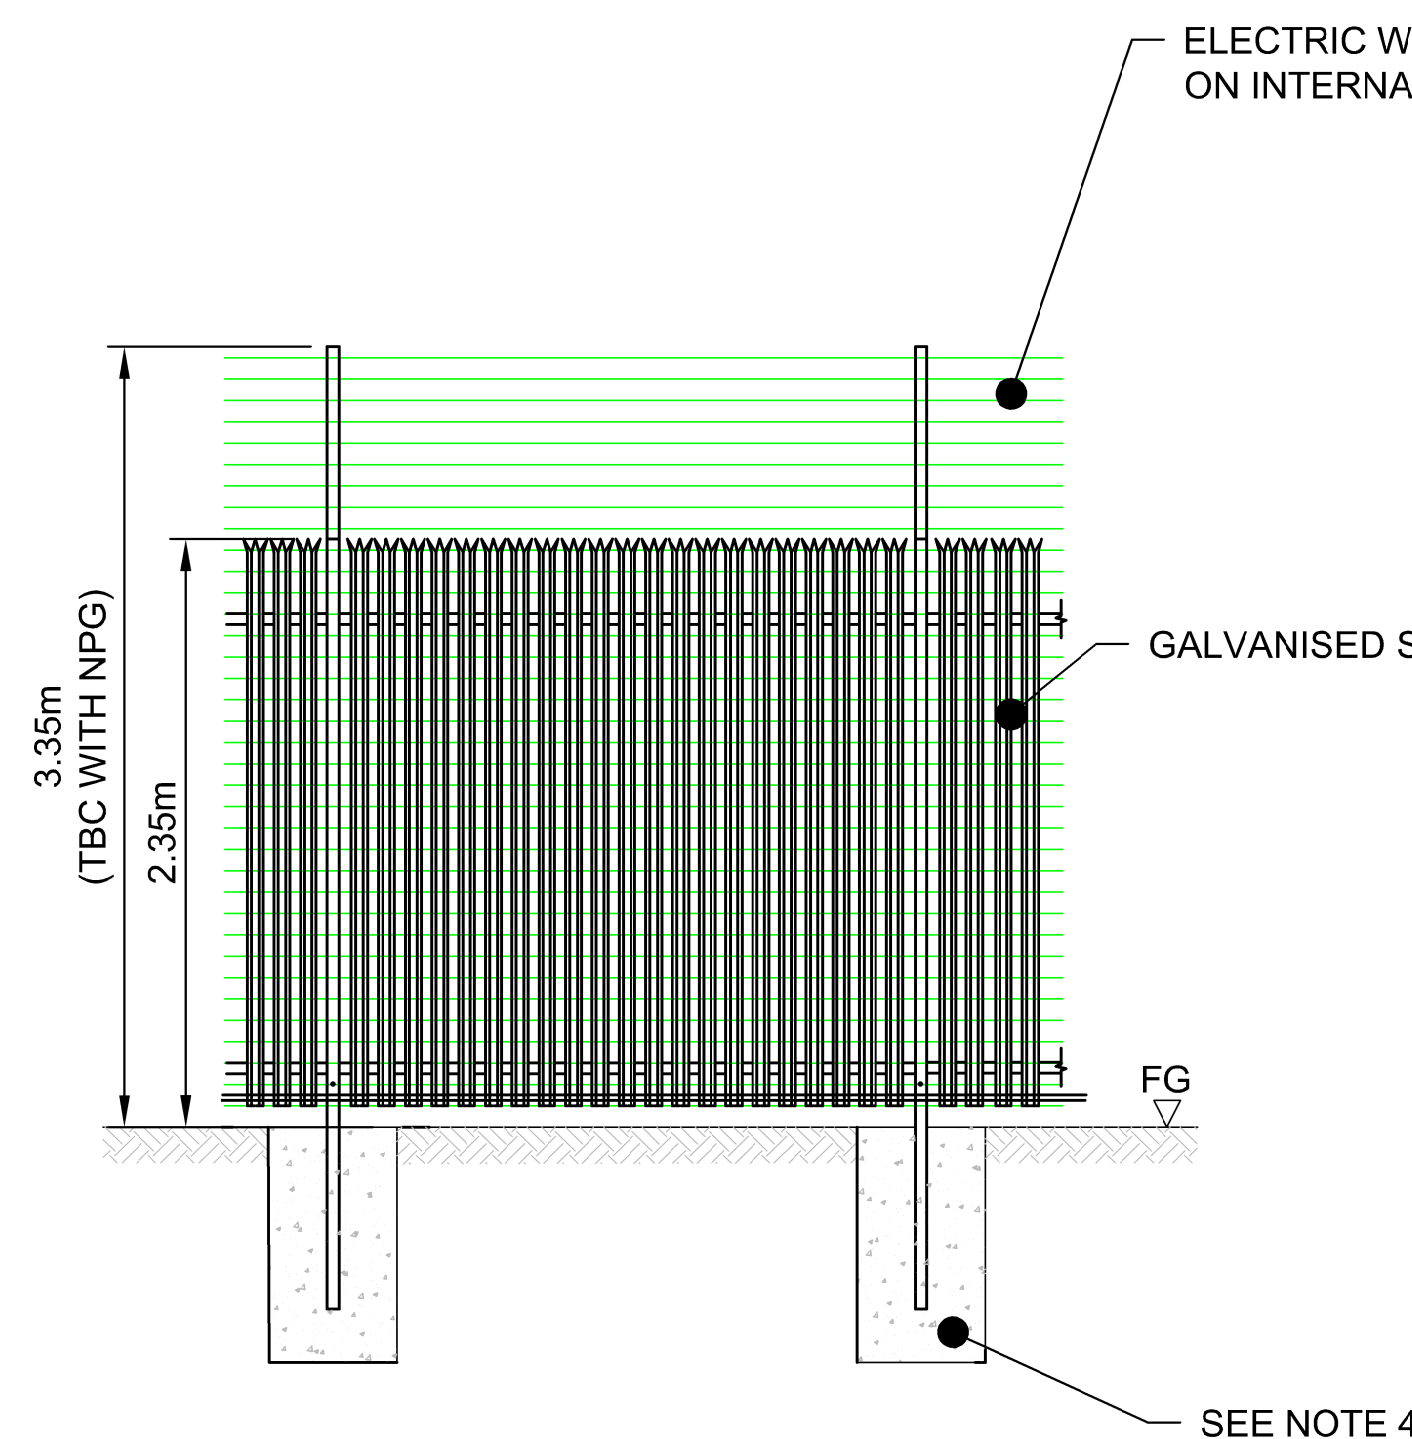


ELECTRIC PALISADE FENCE
Scale 1:50 @ A1

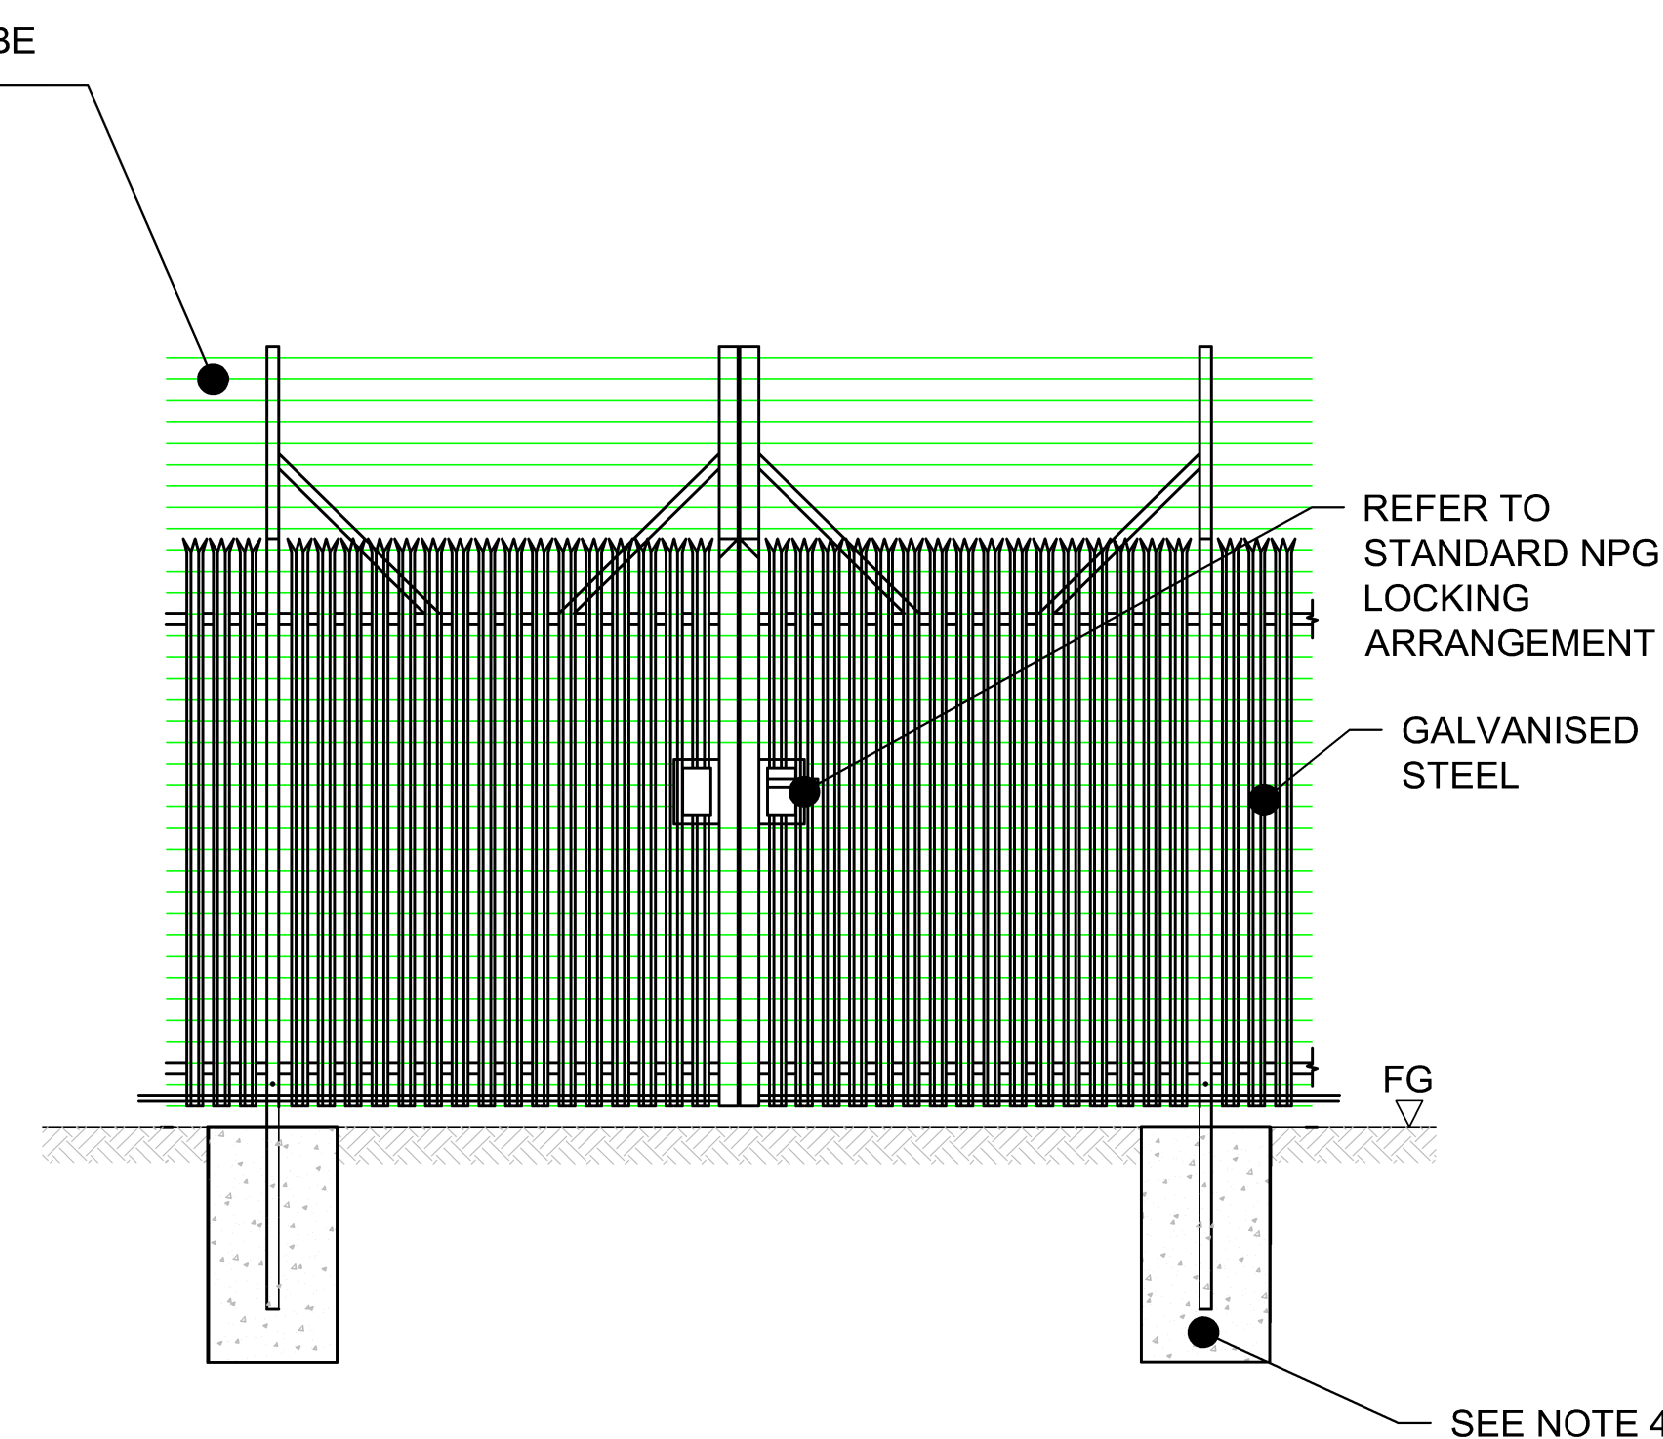

ELECTRIC PALISADE GATE
Scale 1:50 @ A1

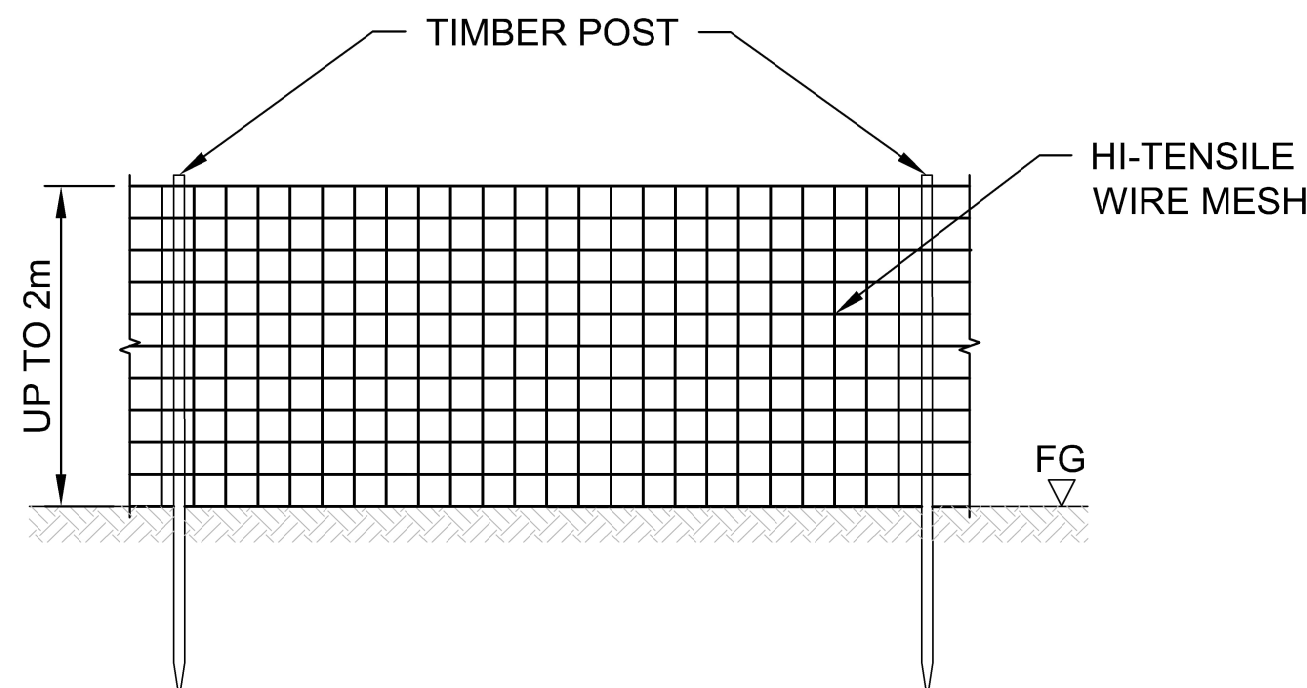

SOLAR PERIMETER FENCING
Scale 1:50 @ A1

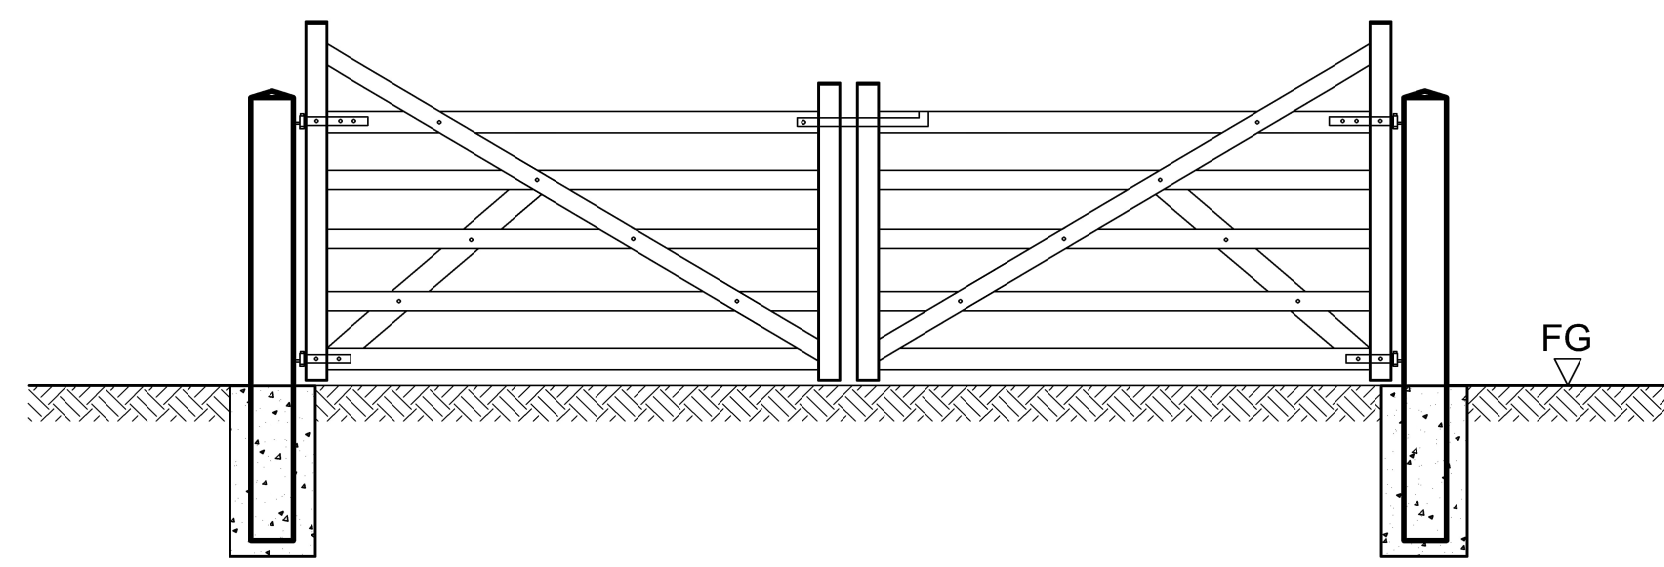

SOLAR PERIMETER GATE
Scale 1:50 @ A1



PROJECT

Fosse Green Energy

CLIENT

Fosse Green Energy Ltd

CONSULTANT

AECOM Limited

LEGEND



NOTES

1. ALL DIMENSIONS IN METRES UNLESS OTHERWISE NOTED. DO NOT SCALE.
2. IT IS ASSUMED THAT ALL WORKS WILL BE CARRIED OUT BY A COMPETENT CONTRACTOR WORKING, WHERE APPROPRIATE, TO AN APPROVED METHOD STATEMENT.
3. FOOTING TYPE AND DIMENSION TO BE CONFIRMED IN DETAILED DESIGN STAGE.
4. ELECTRIC PALISADE FENCE ARRANGEMENT AND DETAIL IS SUBJECT TO DNO REVIEW TO BE CONFIRMED IN FUTURE DESIGN STAGES.
5. ELECTRIFIED PERIMETER FENCE TO BE INSTALLED AROUND SUBSTATION AND BESS AS PER MANUFACTURERS SPECIFICATIONS.
6. PERIMETER FENCING TO BE AGRICULTURAL UP TO 2.0m.

LEGISLATION

Regulation 5(2)(a) Infrastructure Planning (Applications: Prescribed Forms and Procedure) Regulations 2009.

ISSUE PURPOSE

DCO Submission

PROJECT NUMBER

60700987

FIGURE TITLE

Solar Perimeter Fencing

FIGURE NUMBER

Figure 3-15

DOCUMENT REFERENCE

EN010154/APP/6.2

NOT FOR CONSTRUCTION

FOR INFORMATION ONLY

This drawing has been prepared for the use of AECOM's client. It may not be used, modified, reproduced or relied upon by third parties, except as agreed by AECOM or as required by law. AECOM accepts no responsibility, and denies any liability, whatsoever, to any party that uses or relies on this drawing without AECOM's express written consent. Do not scale this document. All measurements must be obtained from the stated dimensions.