


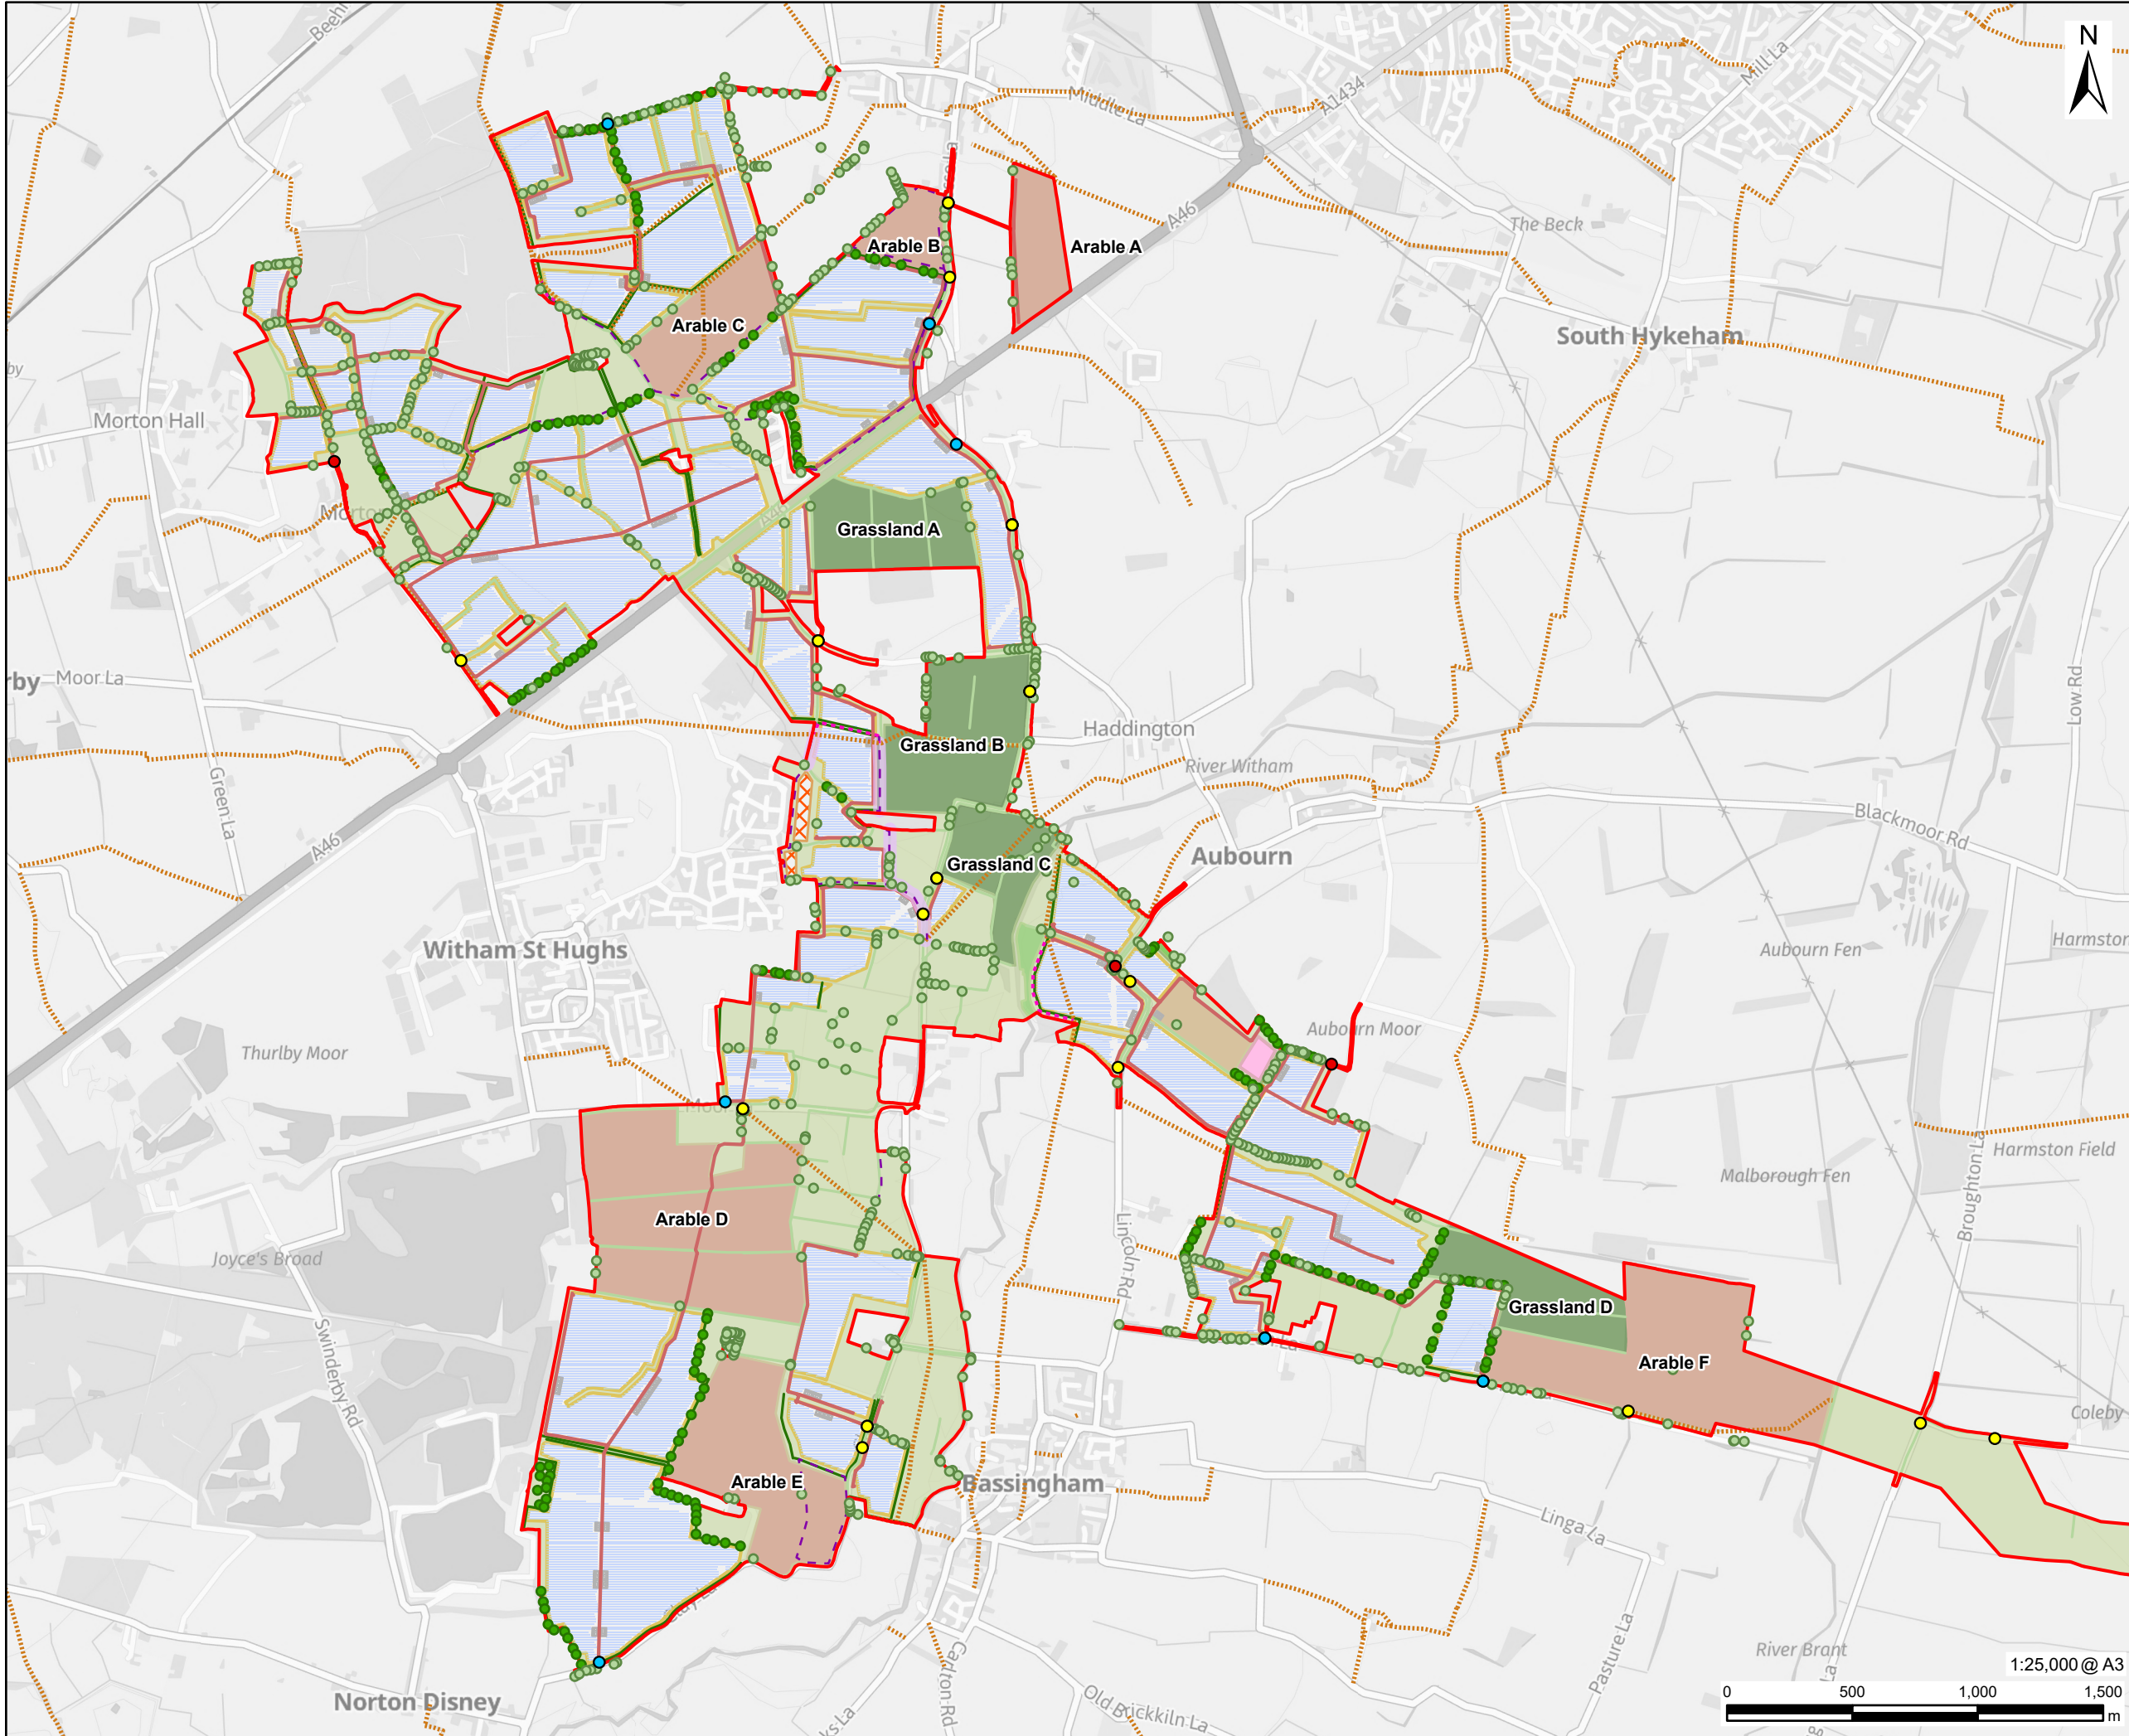

PROJECT

Fosse Green Energy

CLIENT

Fosse Green Energy Ltd

CONSULTANT

AECOM Limited
Sunley House
4 Bedford Park
Surrey, CR0 2AP, UK
www.aecom.com

LEGEND

DCO Site Boundary

Indicative South Facing Fixed layout

PV Panels

Solar PV Array Area

Solar Station Compound

BESS Compound

Onsite Substation

Bird Mitigation Area - Permanent Grassland

Bird Mitigation Area - Managed Arable

Construction Access Point

Operational Access Point

Emergency Access Point

Access Tracks

Proposed Permissive Paths

Existing Permissive Paths Proposed to be Retained

Public Right of Way

Public Right of Way Diversion

Existing Woodland

Proposed Tree

Existing Tree

Proposed Belt Of Trees

Community Orchard - Open Access

Proposed Hedgerow

Existing Hedgerows

Retained Arable or Grassland

NOTES

Contains OS data © Crown Copyright and database right 2025
Contains data from OS Zoomstack

LEGISLATION

Regulation 5(2)(a) Infrastructure Planning
(Applications: Prescribed Forms and Procedure) Regulations 2009.

ISSUE PURPOSE

DCO Submission

FIGURE TITLE

Bird Mitigation Land Allocation

FIGURE NUMBER

Figure 8-5

REV.

01

DOCUMENT REFERENCE

EN010154/APP/6.2.