



# Fosse Green Energy

EN010154

2.5 Location Plan

---

VOLUME

**2**

---

---

Planning Act 2008 (as amended)

Regulation 5(2)(o)

Infrastructure Planning (Applications: Prescribed  
Forms and Procedure) Regulations 2009 (as  
amended)

18 July 2025

---

## Planning Act 2008

### The Infrastructure Planning (Applications: Prescribed Forms and Procedure) Regulation 2009 (as amended)

#### Fosse Green Energy Development Consent Order 202[ ]

---

#### **2.5 Location Plan**

---

Regulation Reference	Regulation 5(2)(o)
Planning Inspectorate Scheme Reference	EN010154
Application Document Reference	EN010154/APP/2.5
Author	Fosse Green Energy Limited

<b>Version</b>	<b>Date</b>	<b>Issue Purpose</b>
Rev 1	18 July 2025	DCO Submission
Rev 2	02 September 2025	Procedural Decision










**PROJECT**  
Fosse Green Energy

**CLIENT**  
Fosse Green Energy Ltd

**CONSULTANT**  
AECOM Limited  
Sunley House  
4 Bedford Park  
Surrey, CR0 2AP, UK  
www.aecom.com

**LEGEND**  
— DCO Site Boundary  
 Land Not Included in the DCO Site Boundary

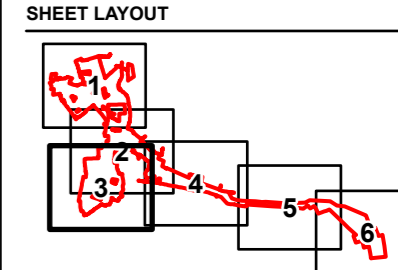

**NOTES**  
Contains OS data © Crown copyright 2025


**LEGISLATION**  
Regulation 5(2)(o) Infrastructure Planning (Applications: Prescribed Forms and Procedure) Regulations 2009.

**ISSUE PURPOSE**  
DCO Application


**FIGURE TITLE**  
Location Plan - Sheet 3 of 6

**FIGURE NUMBER** **REV.**  
Figure 2.5 02

**DOCUMENT REFERENCE**  
EN010154/APP/2.5

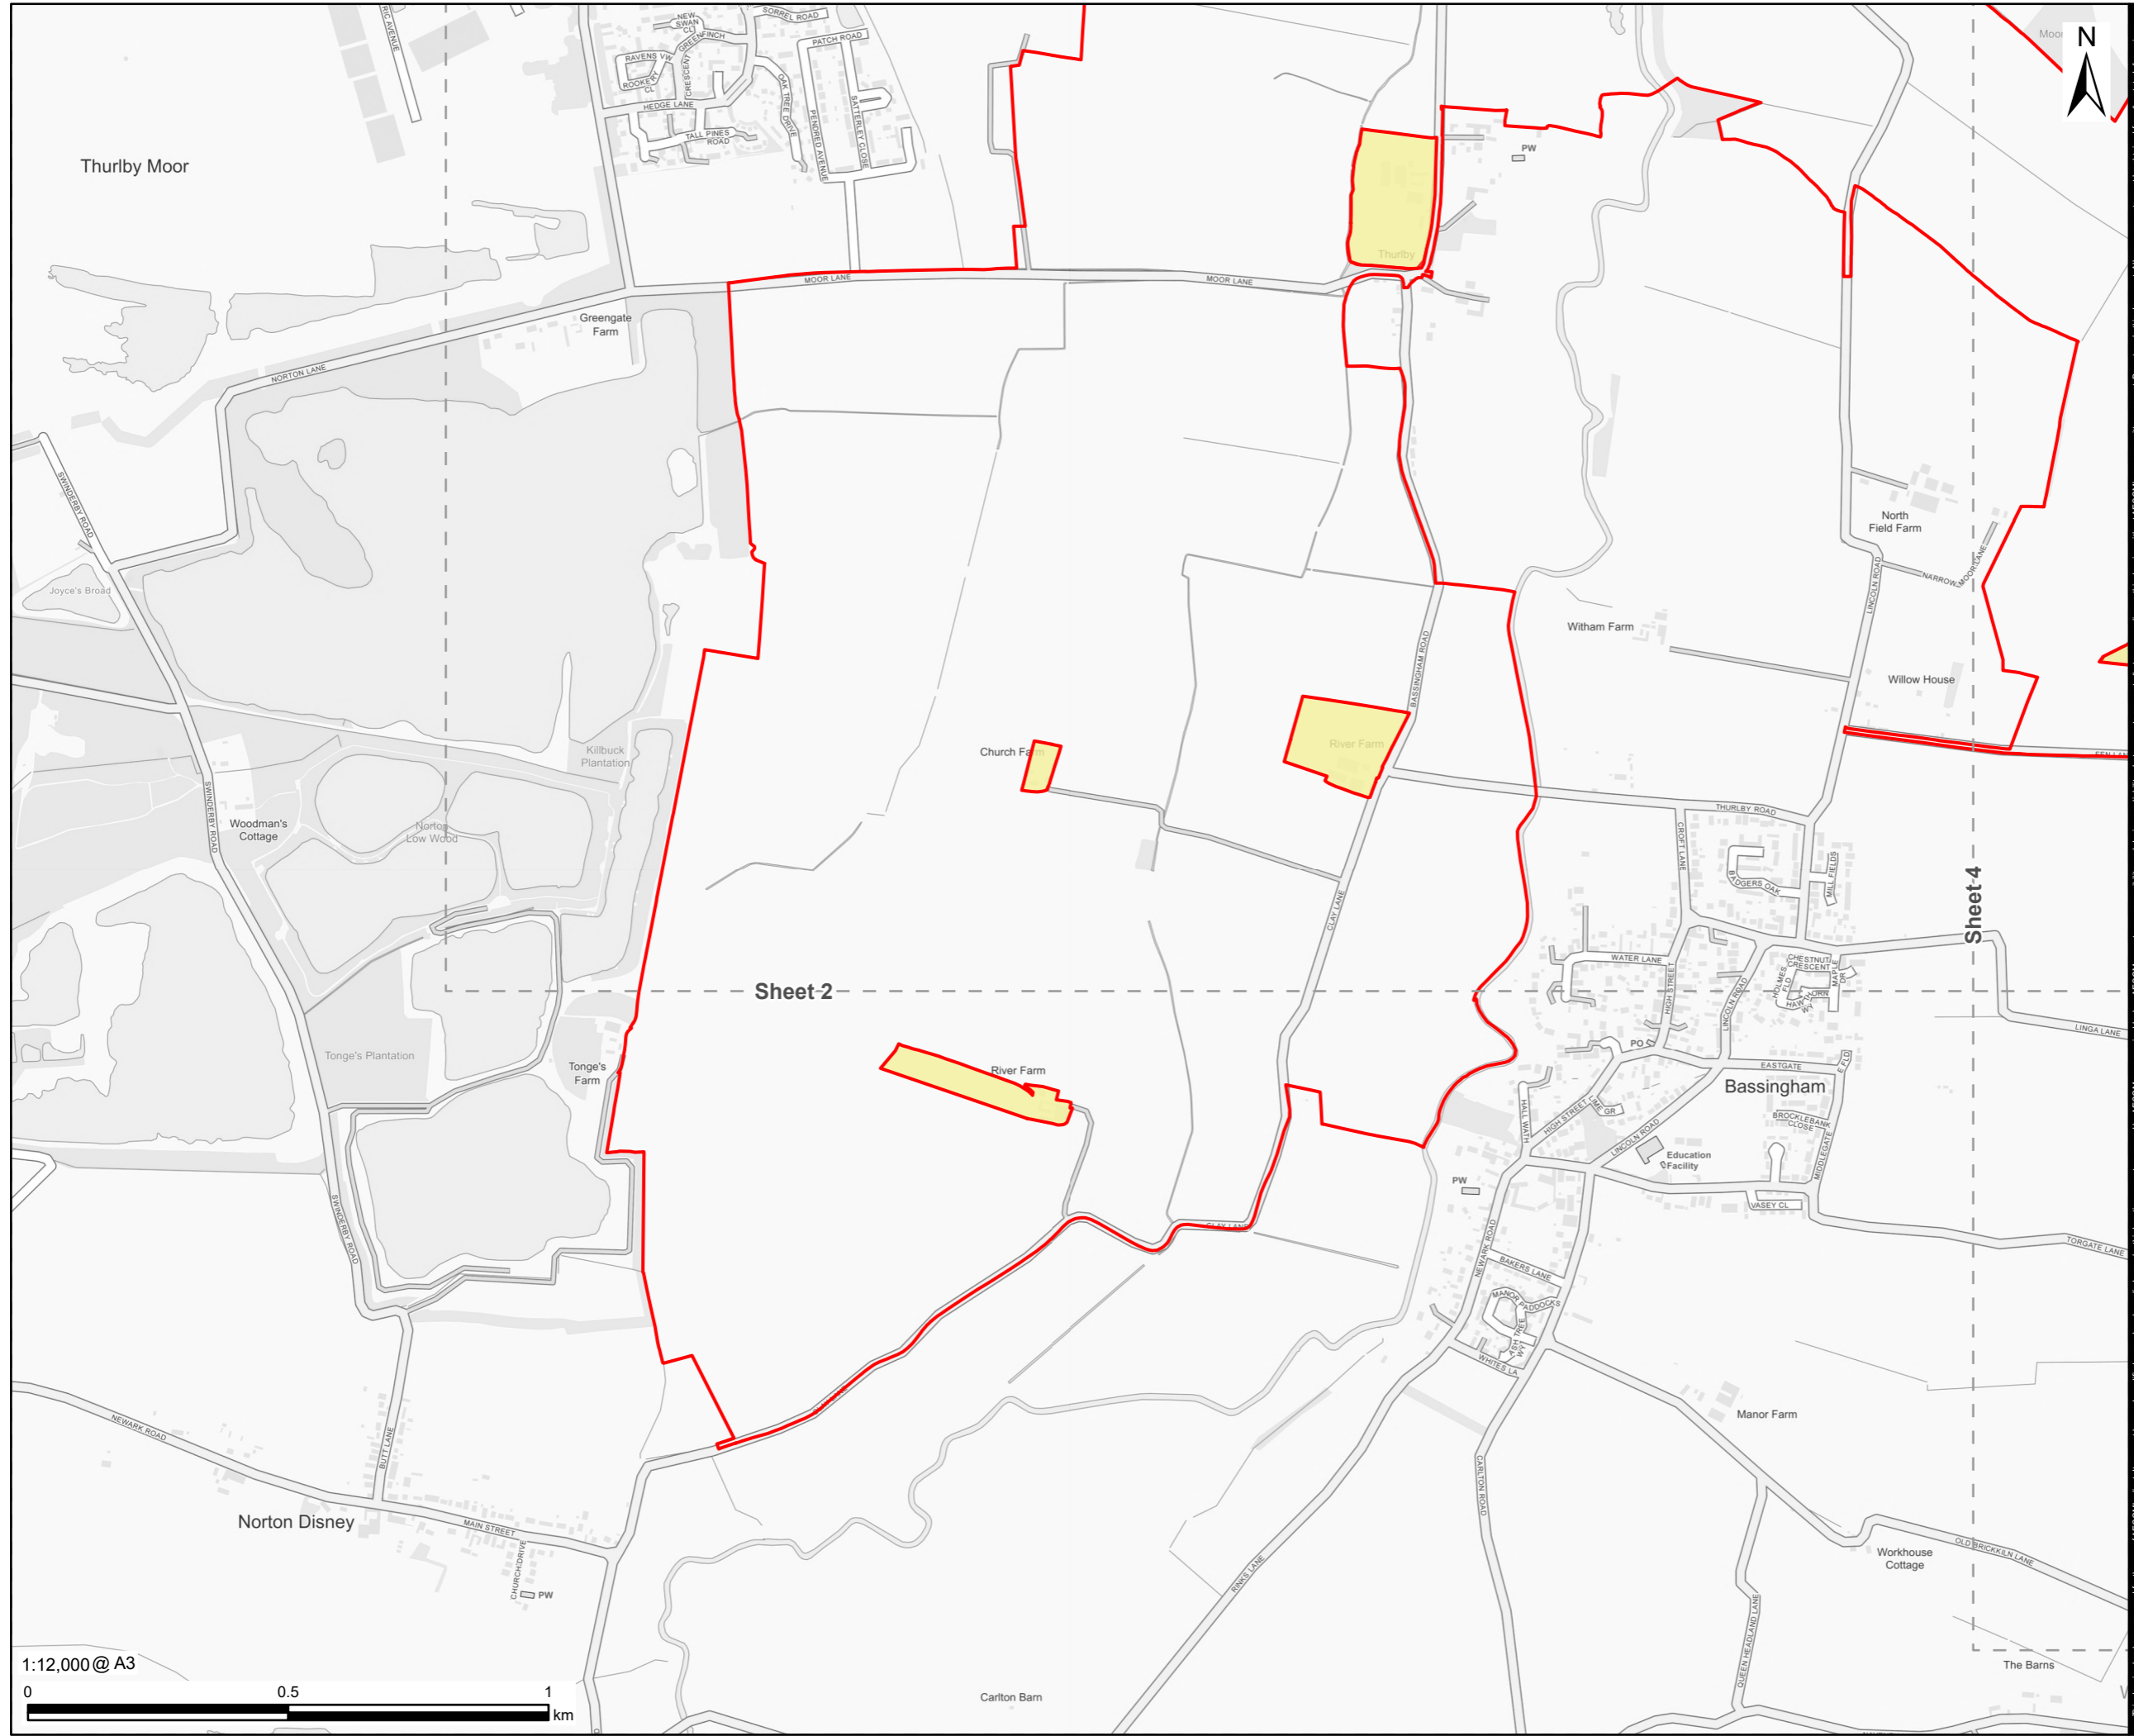

This drawing has been prepared for the use of AECOM's client. It may not be used, modified, reproduced or relied upon by third parties, except as agreed by AECOM or as required by law. AECOM accepts no responsibility, and denies any liability whatsoever, to any party that uses or relies on this drawing without AECOM's express written consent. Do not scale this document. All measurements must be obtained from the stated dimensions.

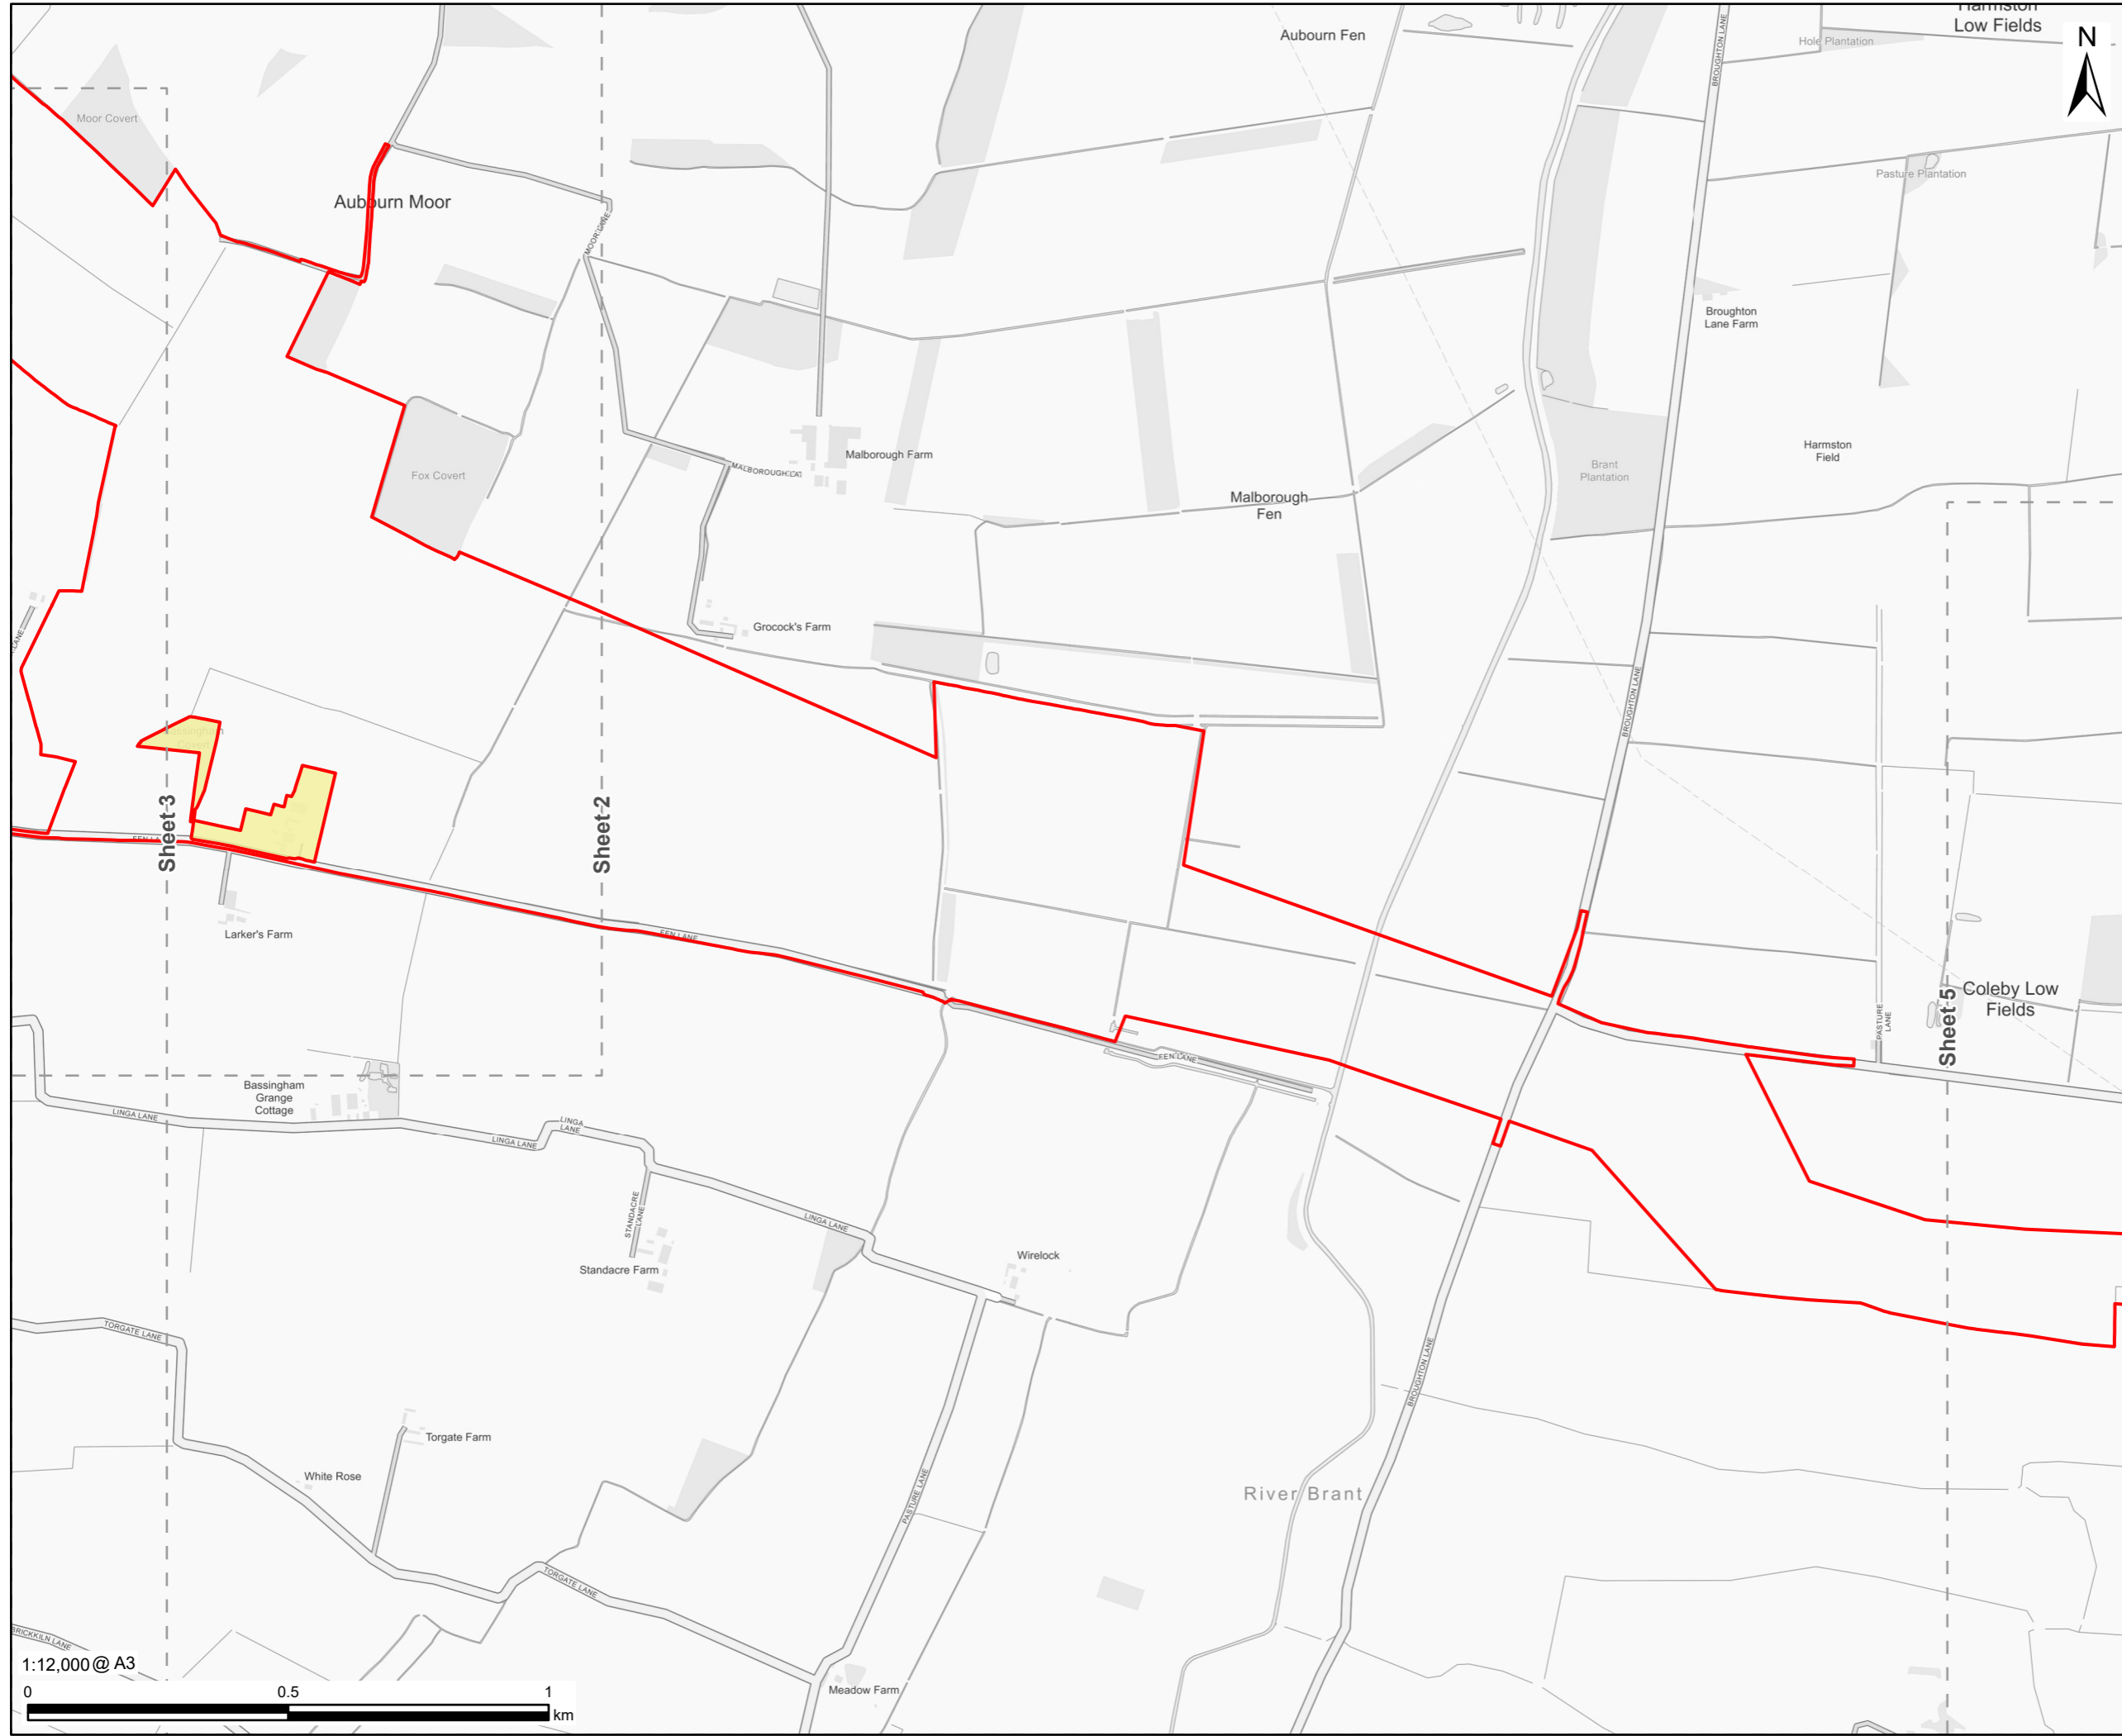


**PROJECT**  
Fosse Green Energy

**CLIENT**  
Fosse Green Energy Ltd

**CONSULTANT**  
AECOM Limited  
Sunley House  
4 Bedford Park  
Surrey, CR0 2AP, UK  
www.aecom.com

**LEGEND**  
— DCO Site Boundary  
 Land Not Included in the DCO Site Boundary

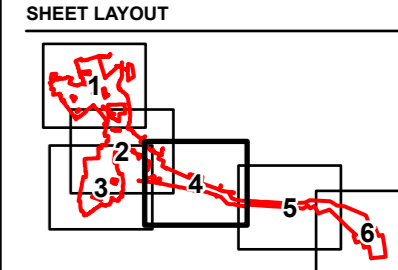

**NOTES**  
Contains OS data © Crown copyright 2025


**LEGISLATION**  
Regulation 5(2)(o) Infrastructure Planning (Applications: Prescribed Forms and Procedure) Regulations 2009.

**ISSUE PURPOSE**  
DCO Application


**FIGURE TITLE**  
Location Plan - Sheet 4 of 6

FIGURE NUMBER	REV.
Figure 2.5	02

**DOCUMENT REFERENCE**  
EN010154/APP/2.5

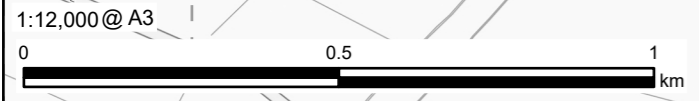

This drawing has been prepared for the use of AECOM's client. It may not be used, modified, reproduced or relied upon by third parties, except as agreed by AECOM or as required by law. AECOM accepts no responsibility, and denies any liability whatsoever, to any party that uses or relies on this drawing without AECOM's express written consent. Do not scale this document. All measurements must be obtained from the stated dimensions.

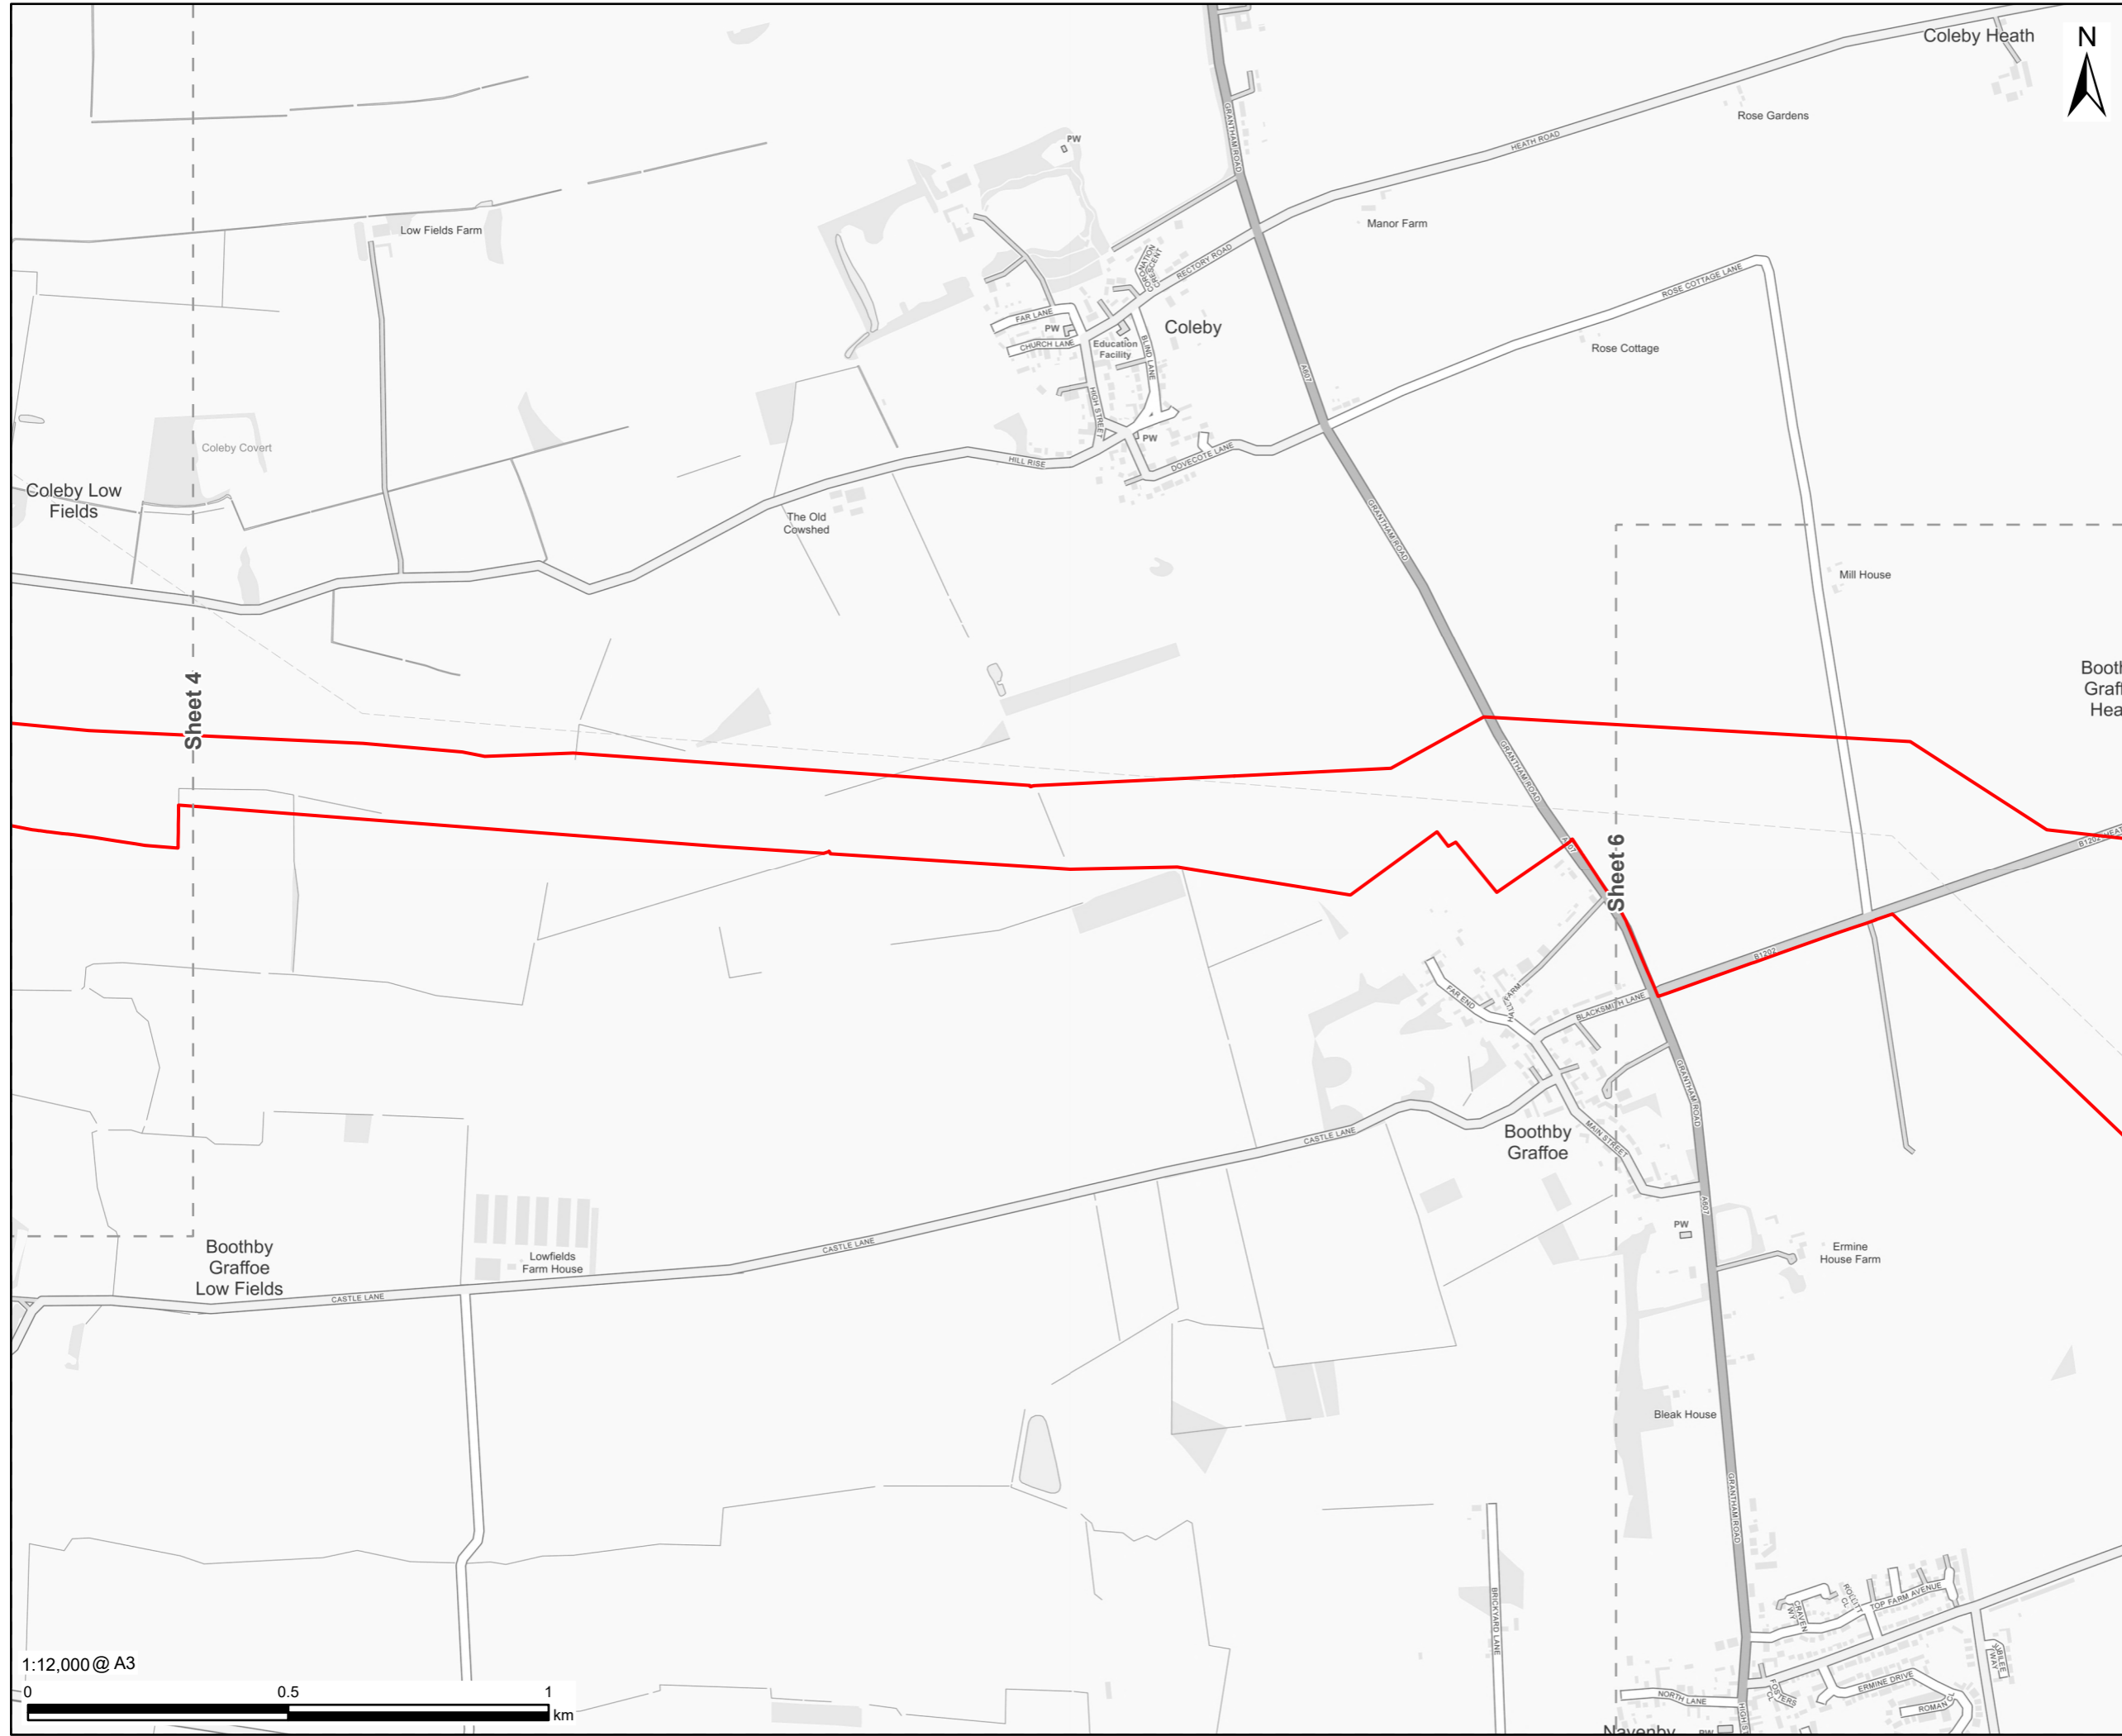


**PROJECT**  
Fosse Green Energy

**CLIENT**  
Fosse Green Energy Ltd

**CONSULTANT**  
AECOM Limited  
Sunley House  
4 Bedford Park  
Surrey, CR0 2AP, UK  
www.aecom.com

**LEGEND**  
— DCO Site Boundary

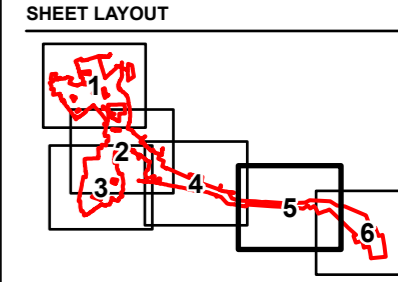

**NOTES**  
Contains OS data © Crown copyright 2025


**LEGISLATION**  
Regulation 5(2)(o) Infrastructure Planning (Applications: Prescribed Forms and Procedure) Regulations 2009.

**ISSUE PURPOSE**  
DCO Application



**FIGURE TITLE**  
Location Plan - Sheet 5 of 6

FIGURE NUMBER	REV.
Figure 2.5	02

**DOCUMENT REFERENCE**  
EN010154/APP/2.5

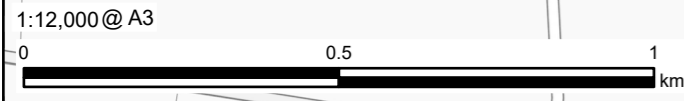

This drawing has been prepared for the use of AECOM's client. It may not be used, modified, reproduced or relied upon by third parties, except as agreed by AECOM or as required by law. AECOM accepts no responsibility, and denies any liability whatsoever, to any party that uses or relies on this drawing without AECOM's express written consent. Do not scale this document. All measurements must be obtained from the stated dimensions.

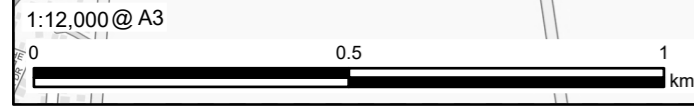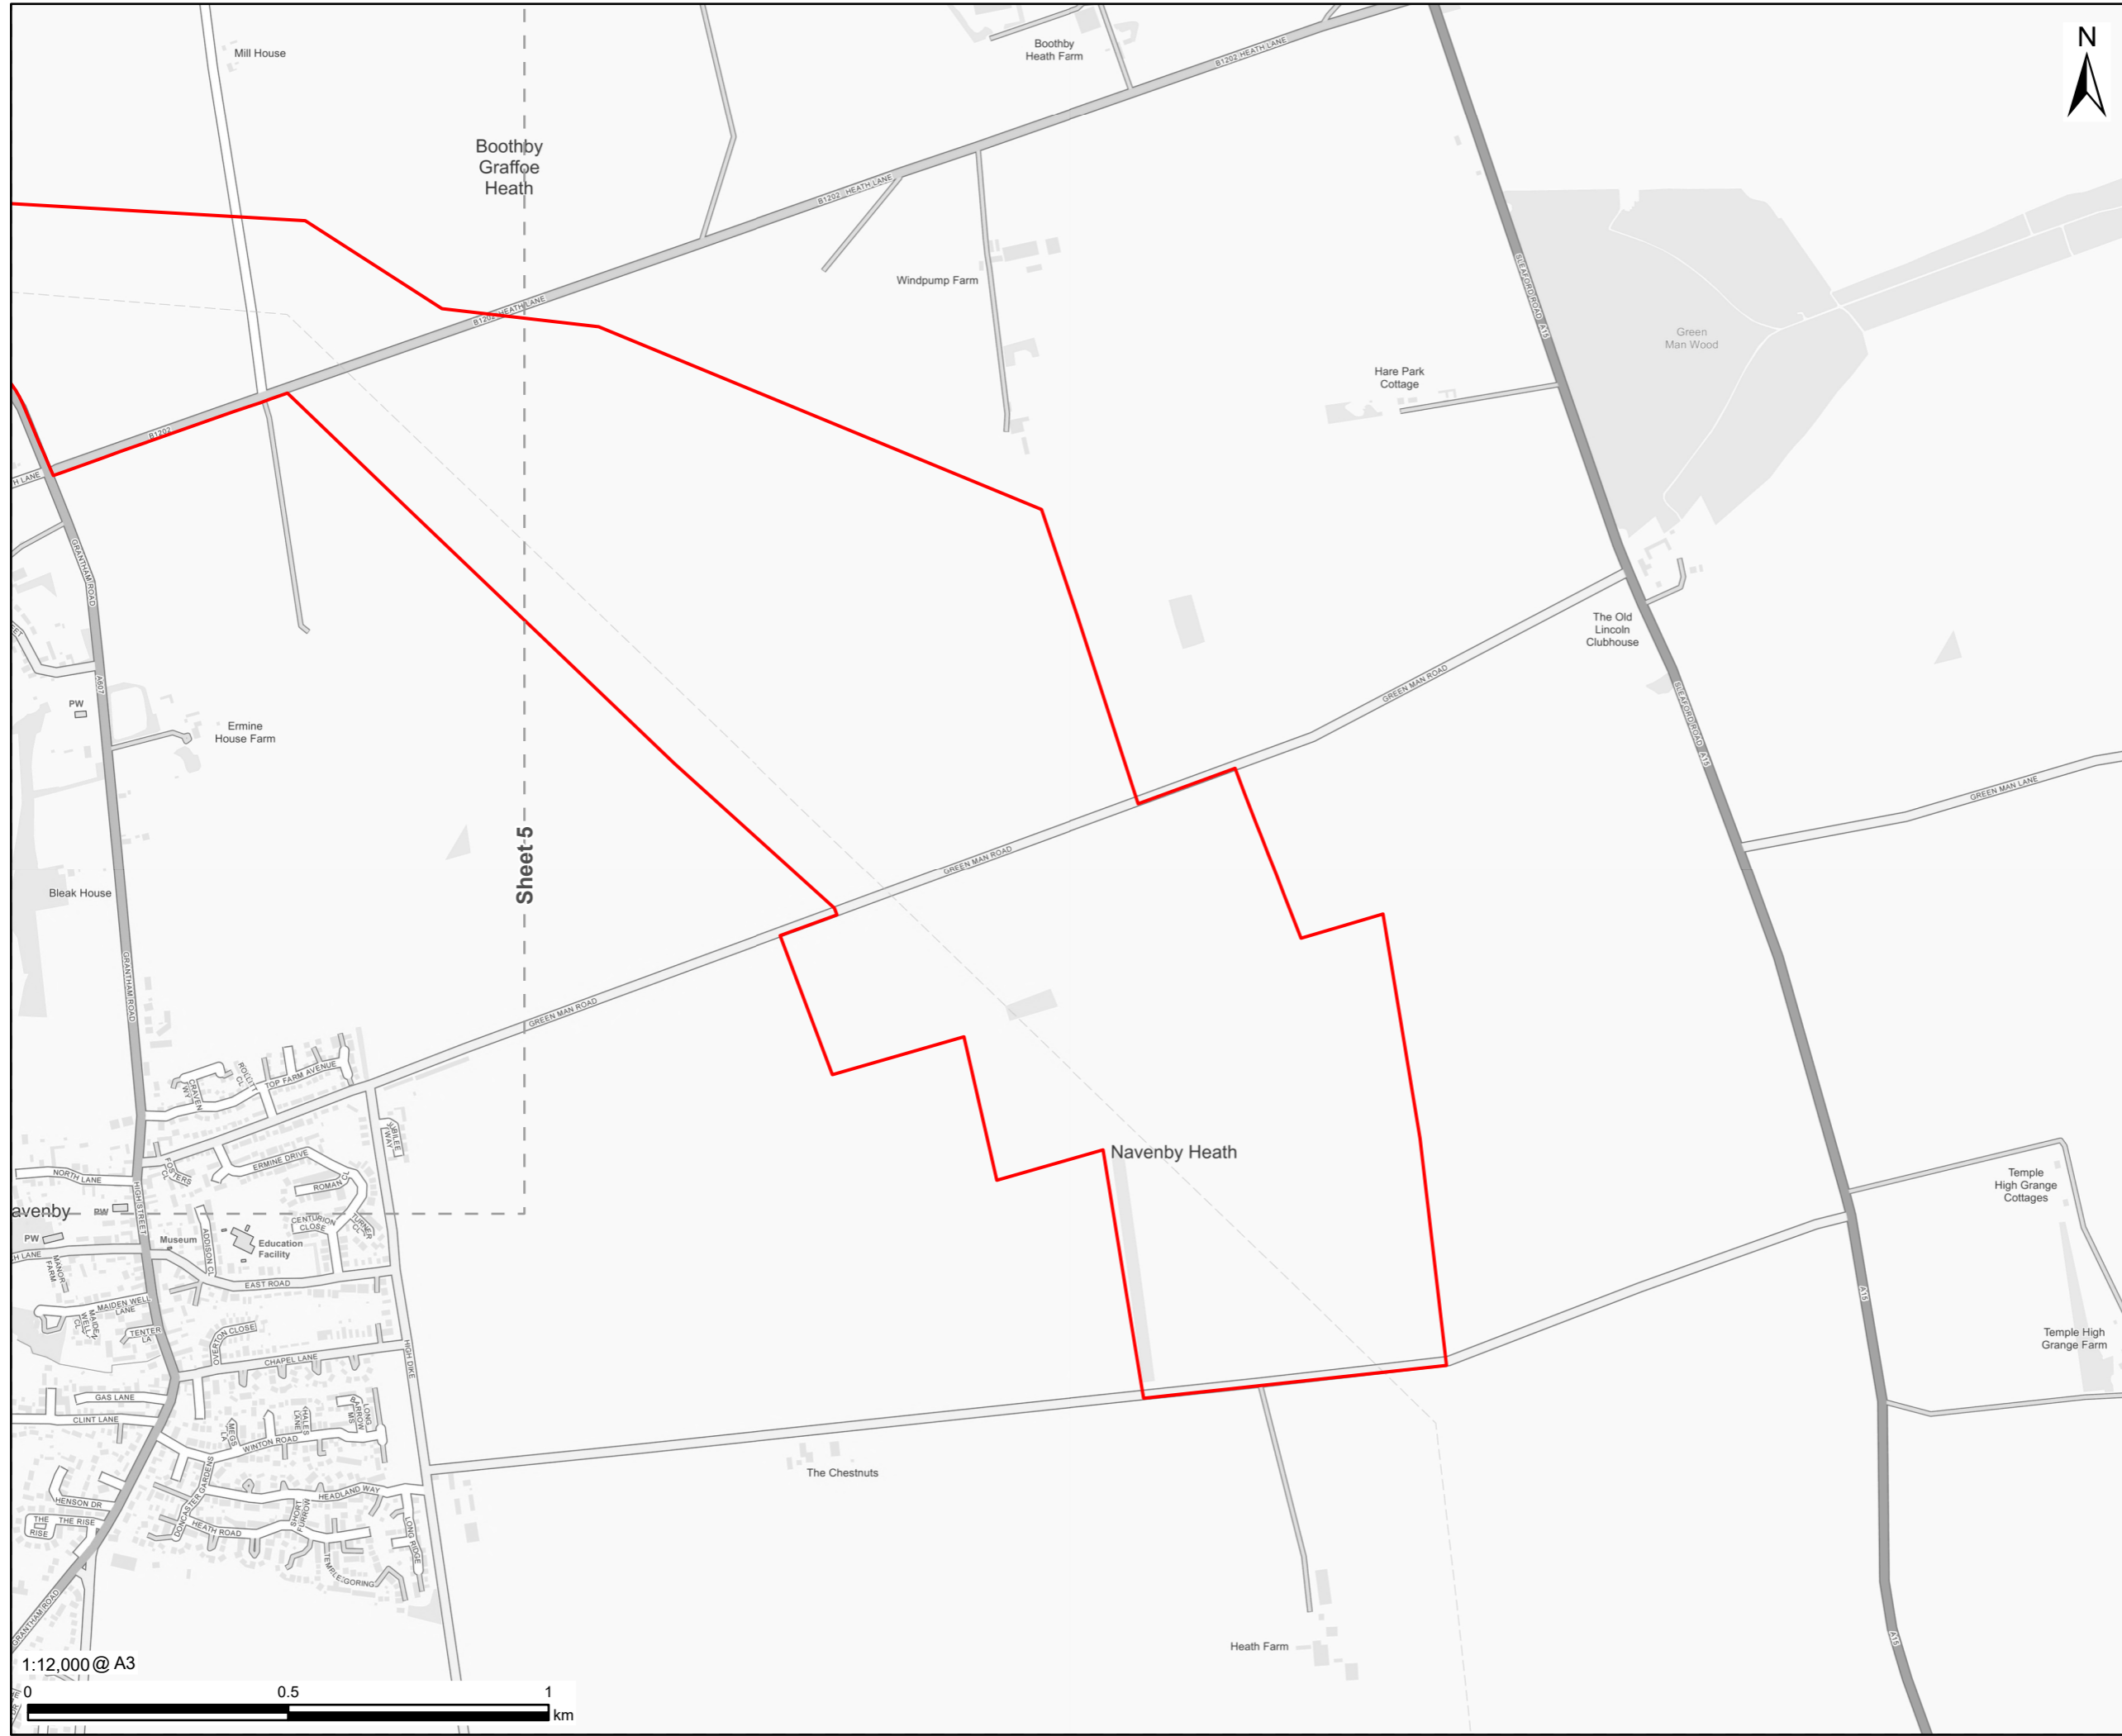


**PROJECT**  
Fosse Green Energy

**CLIENT**  
Fosse Green Energy Ltd

**CONSULTANT**  
AECOM Limited  
Sunley House  
4 Bedford Park  
Surrey, CR0 2AP, UK  
www.aecom.com

**LEGEND**  
— DCO Site Boundary

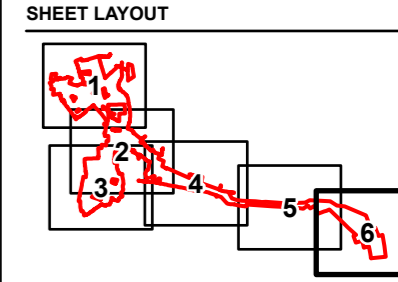

**NOTES**  
Contains OS data © Crown copyright 2025

**LEGISLATION**  
Regulation 5(2)(o) Infrastructure Planning (Applications: Prescribed Forms and Procedure) Regulations 2009.

**ISSUE PURPOSE**  
DCO Application

**FIGURE TITLE**  
Location Plan - Sheet 6 of 6

FIGURE NUMBER	REV.
Figure 2.5	02

**DOCUMENT REFERENCE**  
EN010154/APP/2.5

This drawing has been prepared for the use of AECOM's client. It may not be used, modified, reproduced or relied upon by third parties, except as agreed by AECOM or as required by law. AECOM accepts no responsibility, and denies any liability whatsoever, to any party that uses or relies on this drawing without AECOM's express written consent. Do not scale this document. All measurements must be obtained from the stated dimensions.