


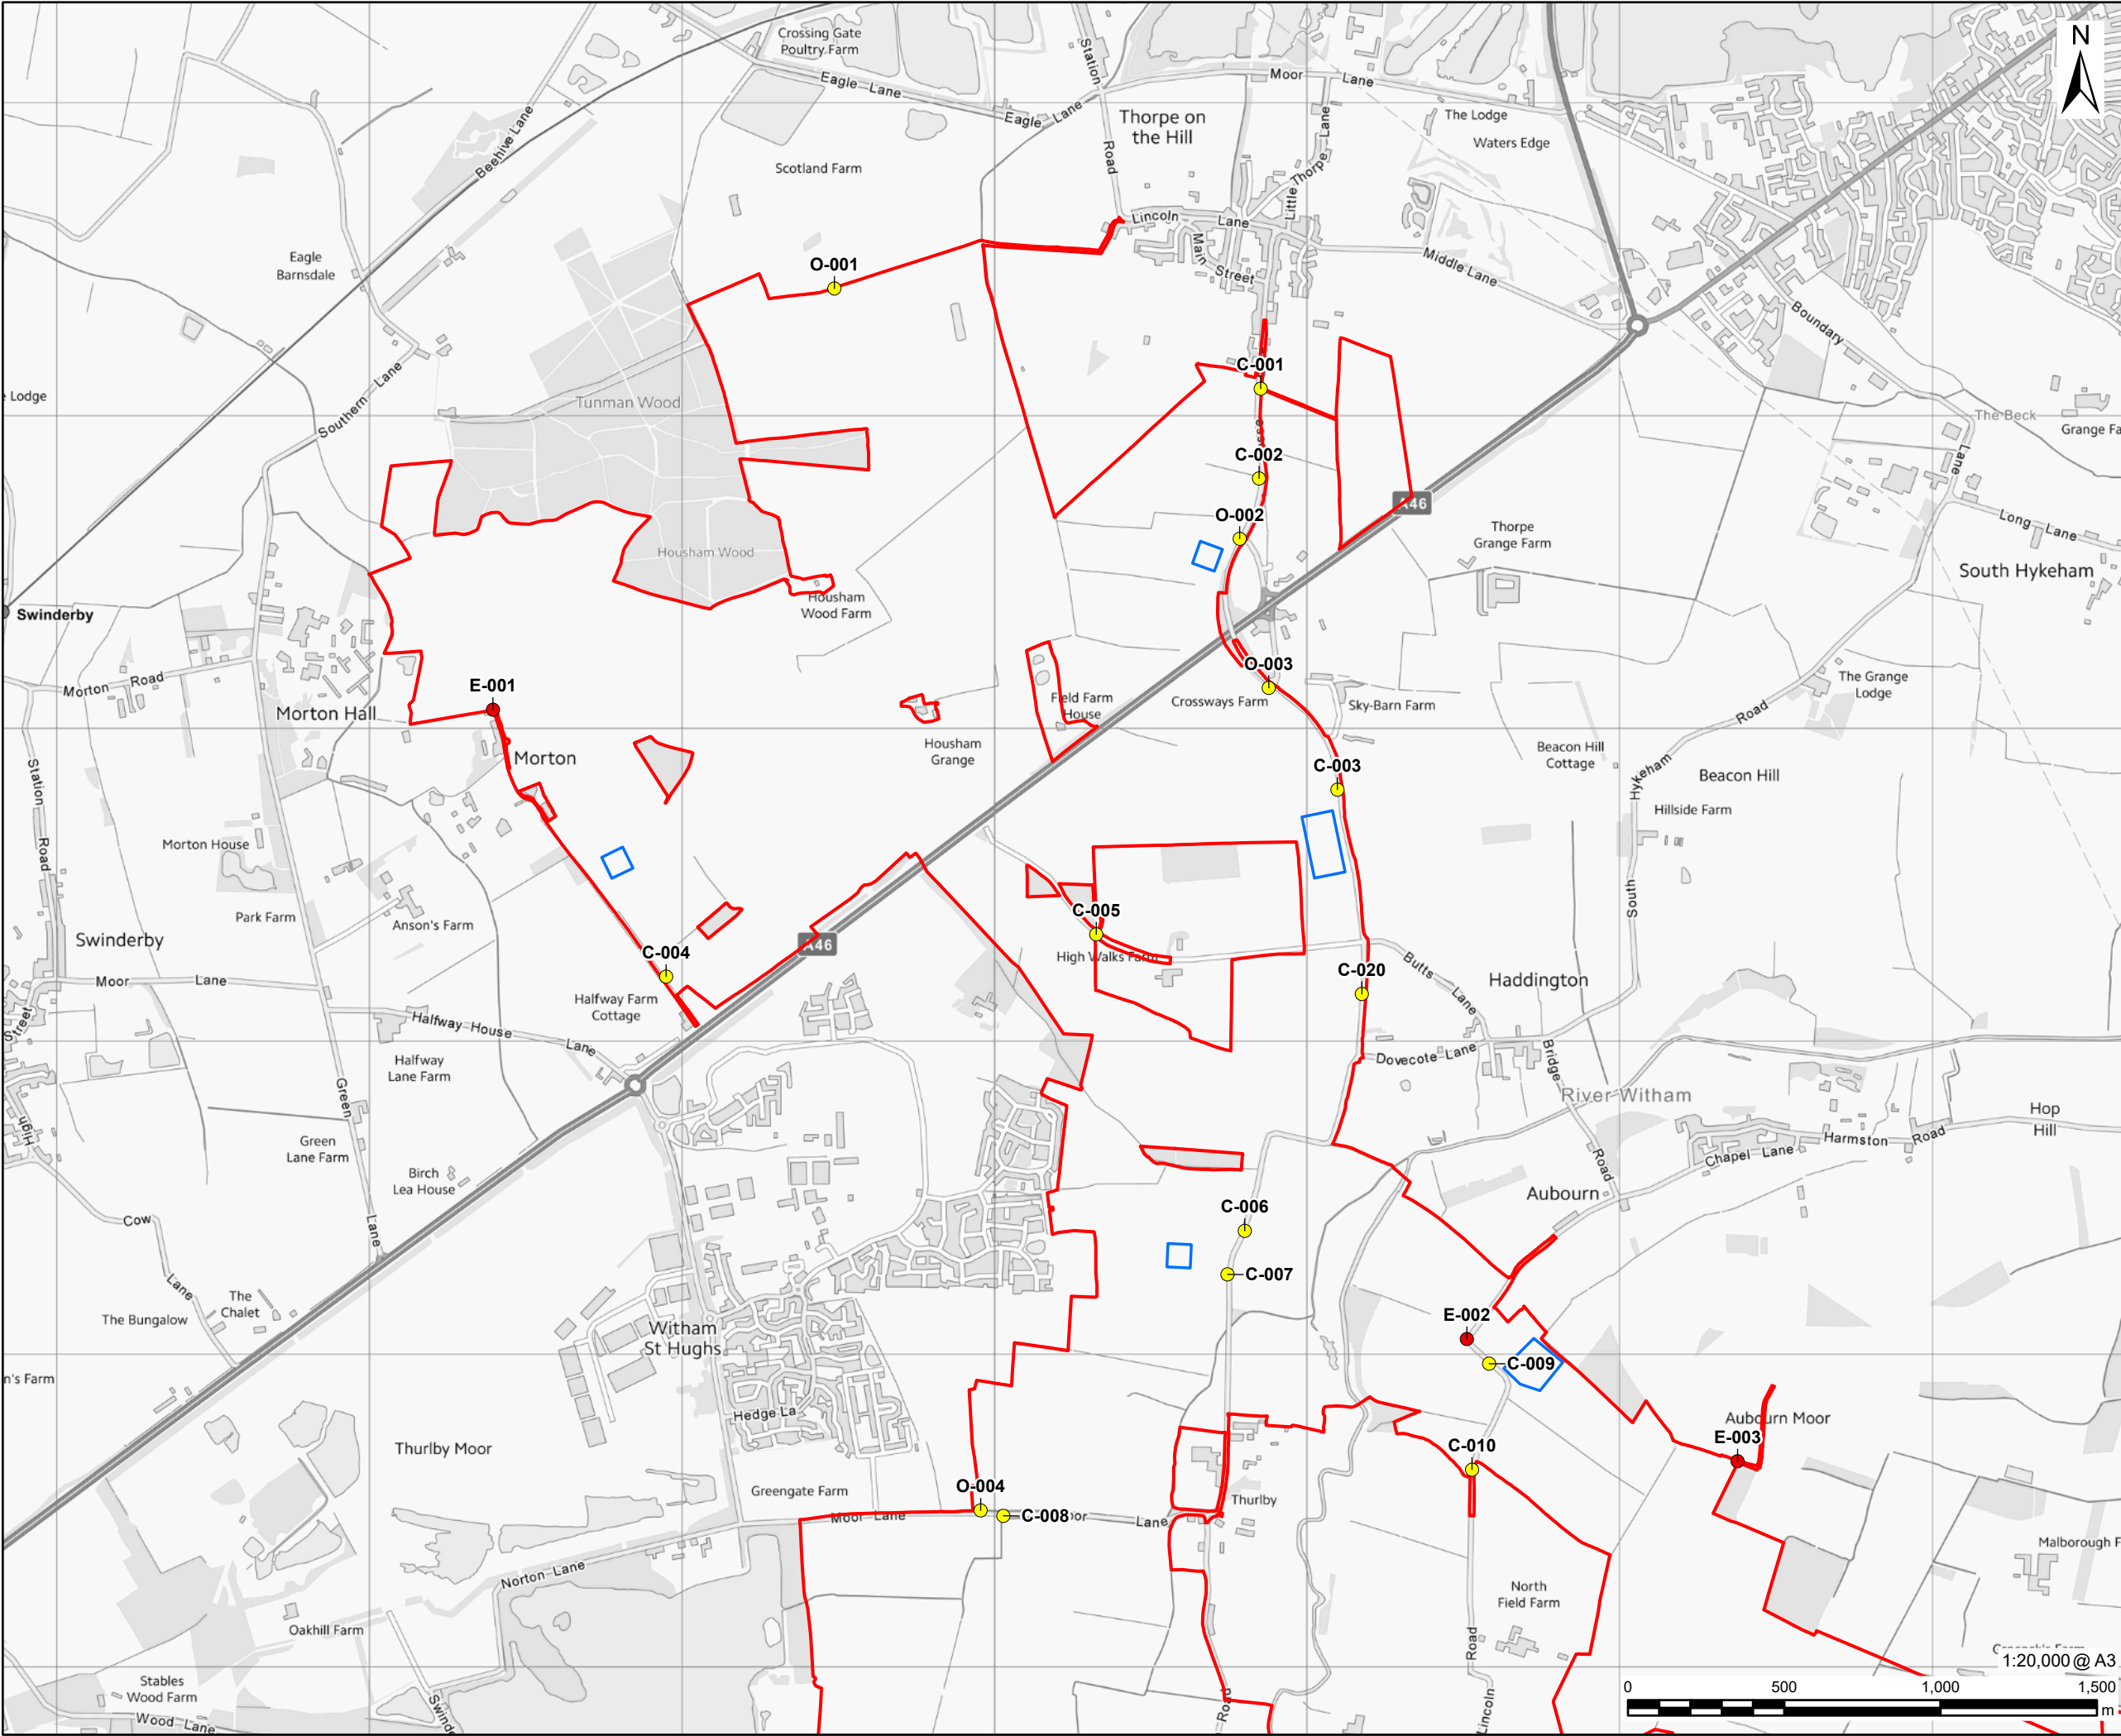

**PROJECT**

Fosse Green Energy

**CLIENT**

Fosse Green Energy Ltd

**CONSULTANT**

AECOM Limited  
Sunley House  
4 Bedford Park  
Surrey, CR0 2AP, UK

**LEGEND**


DCO Site Boundary

Indicative Temporary Construction Compound

Access Location

Construction and Operation

Emergency

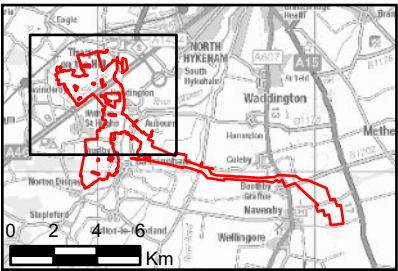

**NOTES**

Contains OS data © Crown copyright 2025

**LEGISLATION**

Regulation 5(2)(a) Infrastructure Planning  
(Applications: Prescribed Forms and  
Procedure) Regulations 2009.

**ISSUE PURPOSE**

DCO Submission

**FIGURE TITLE**

Construction Compound and Access  
Locations Plan


**FIGURE NUMBER**

Figure 3-1 Sheet 1 of 3

**DOCUMENT REFERENCE**

EN010154/APP/6.2.

REV.  
02

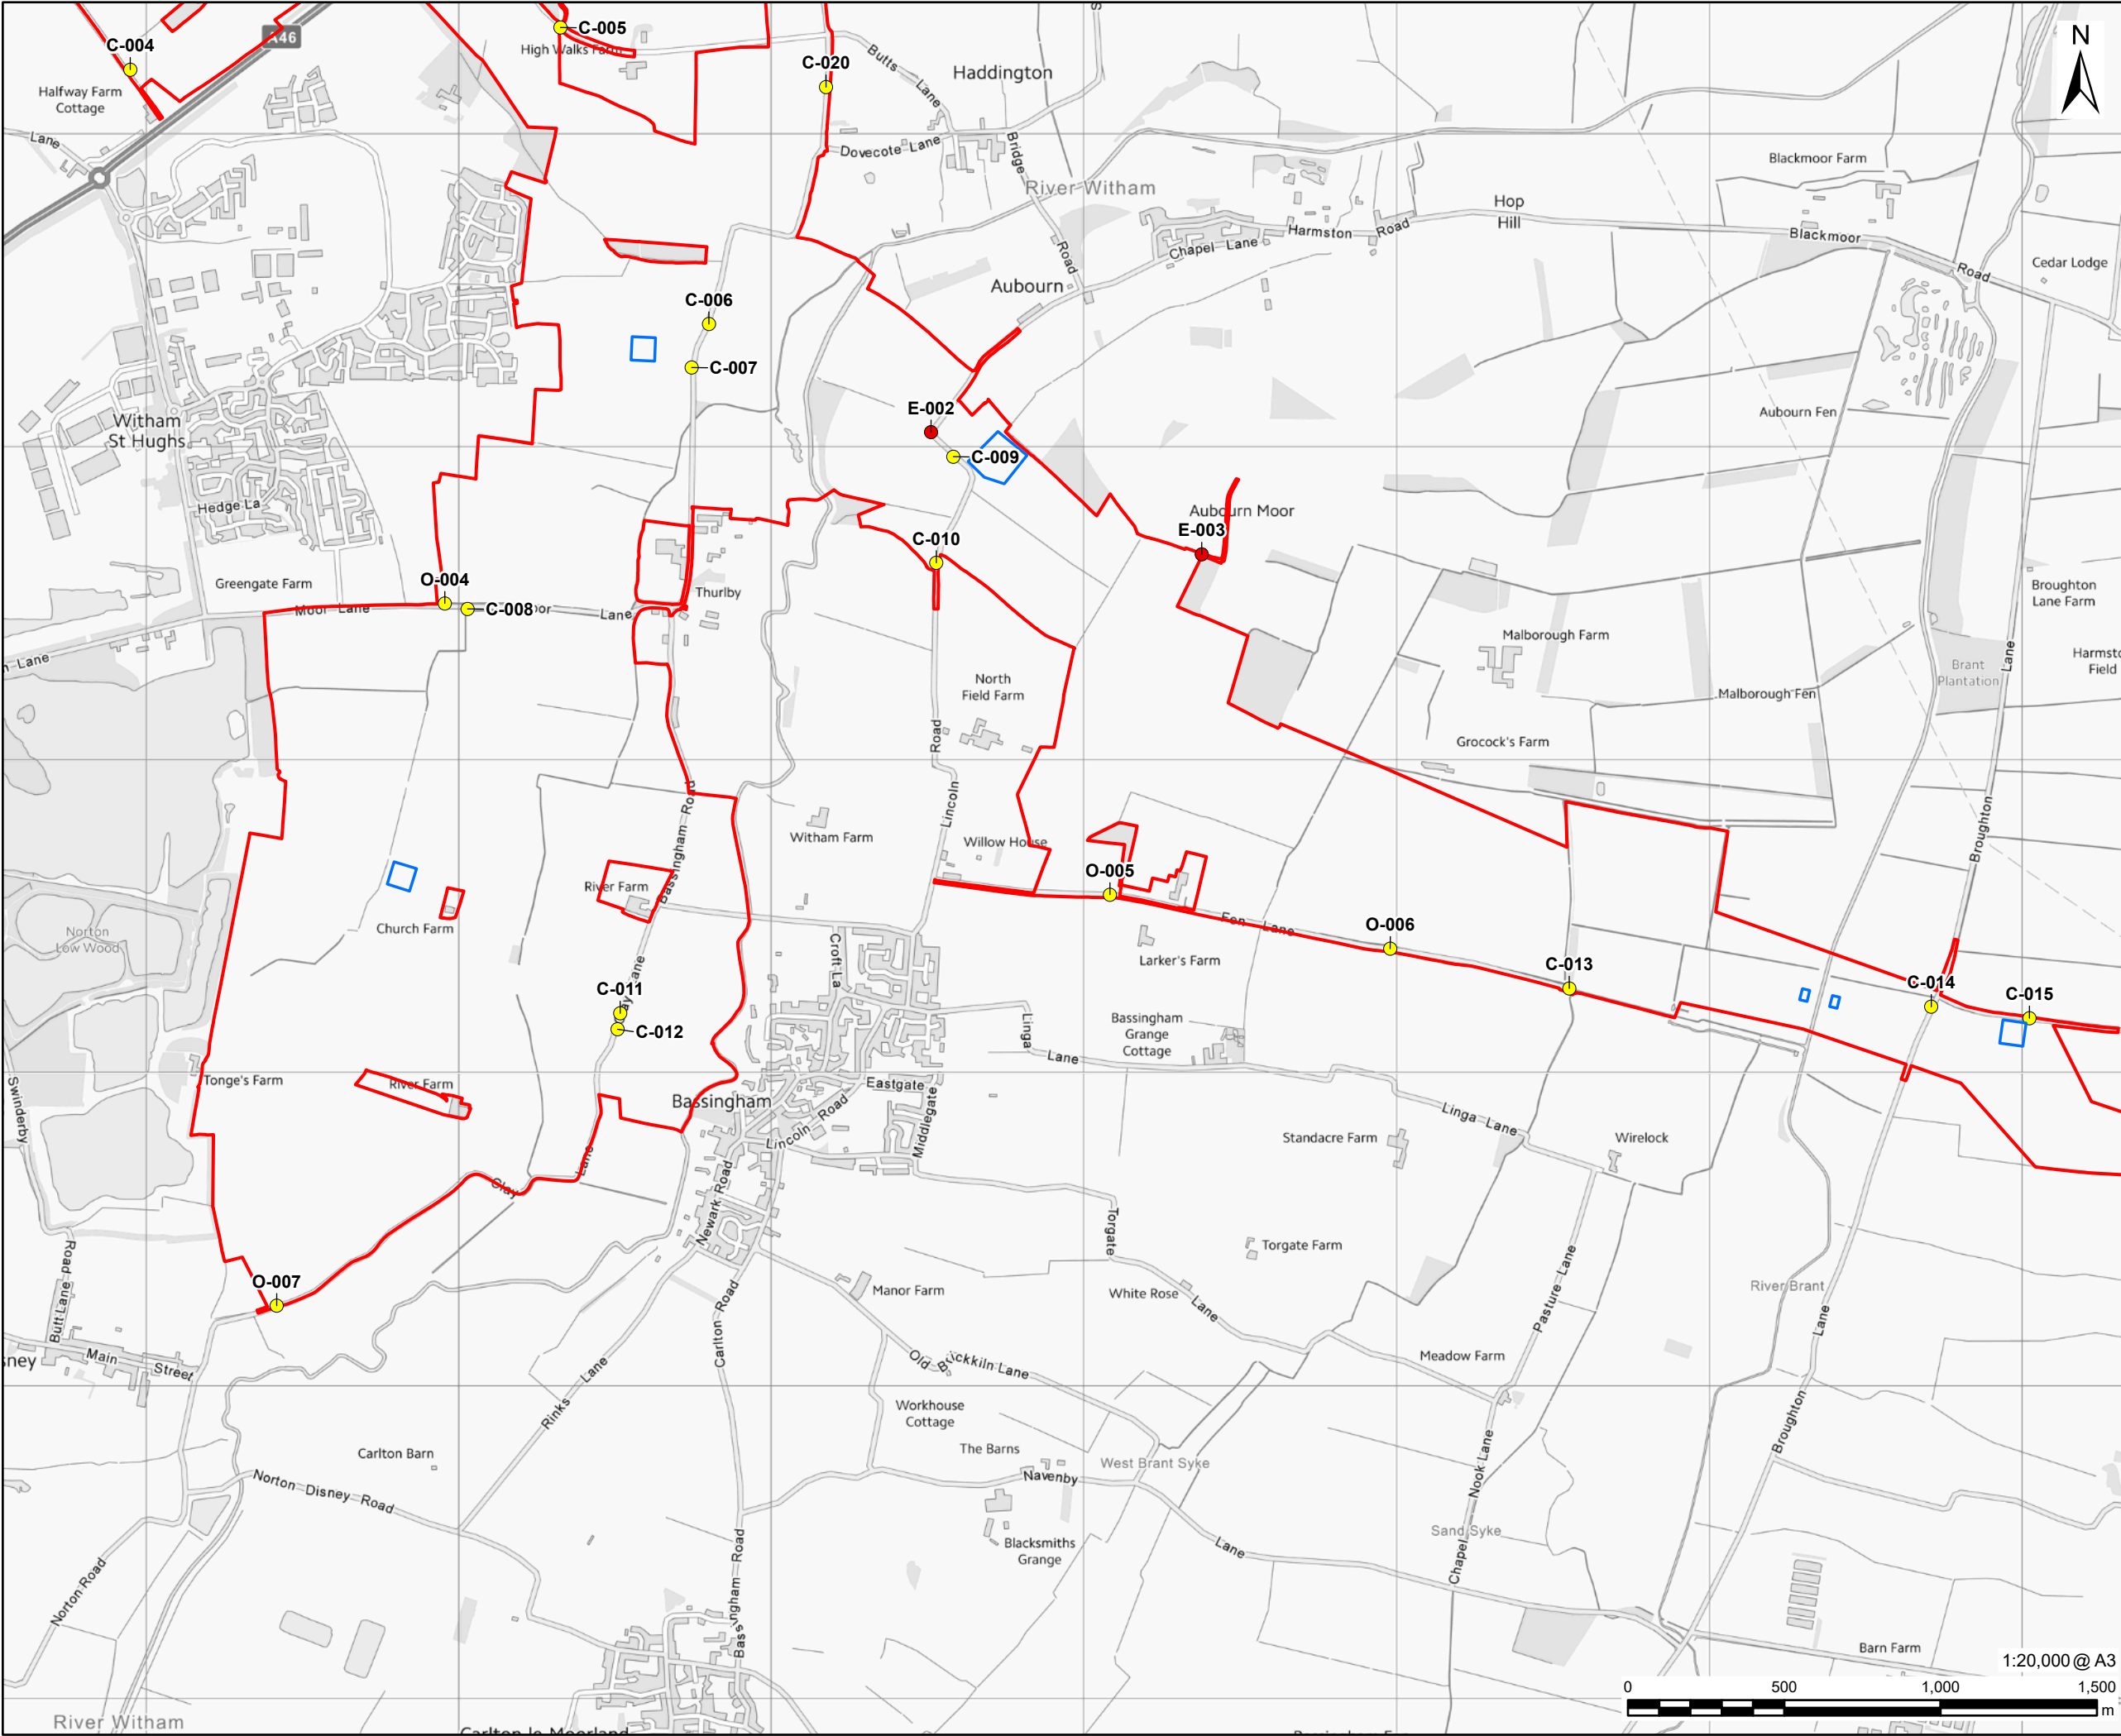

PROJECT

Fosse Green Energy

CLIENT


Fosse Green Energy Ltd

CONSULTANT

AECOM Limited  
Sunley House  
4 Bedford Park  
Surrey, CR0 2AP, UK

LEGEND

- DCO Site Boundary
- Indicative Temporary Construction Compound
- Access Location
  - Construction and Operation
  - Emergency

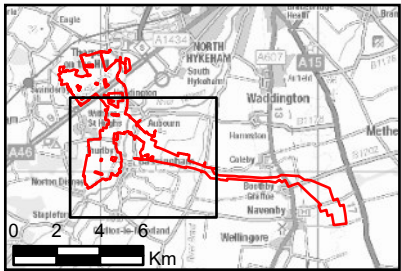

NOTES

Contains OS data © Crown copyright 2025

LEGISLATION

Regulation 5(2)(a) Infrastructure Planning  
(Applications: Prescribed Forms and  
Procedure) Regulations 2009.

ISSUE PURPOSE

DCO Submission

FIGURE TITLE

Construction Compound and Access  
Locations Plan

FIGURE NUMBER

Figure 3-1 Sheet 2 of 3

REV.



02

DOCUMENT REFERENCE

EN010154/APP/6.2.

Filename: I:\a\aeonmet.com\ls\EMEA\London-UK\ON06\Legas\YUK\ON06\PPFSW001\1\IDPELibar\GIE\_DATA\Projects\Fosse Green Energy Park02\_Map Environmental Statement\Chapter 03 - Alternatives and Design Evolution\IES\_Chapter3\_AL\_DesignEvolution.aprx

Project No.: 60700987 Drawn: HW Checked: AM Approved: LB Date: 2025-09-01

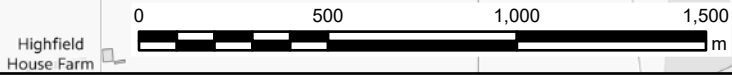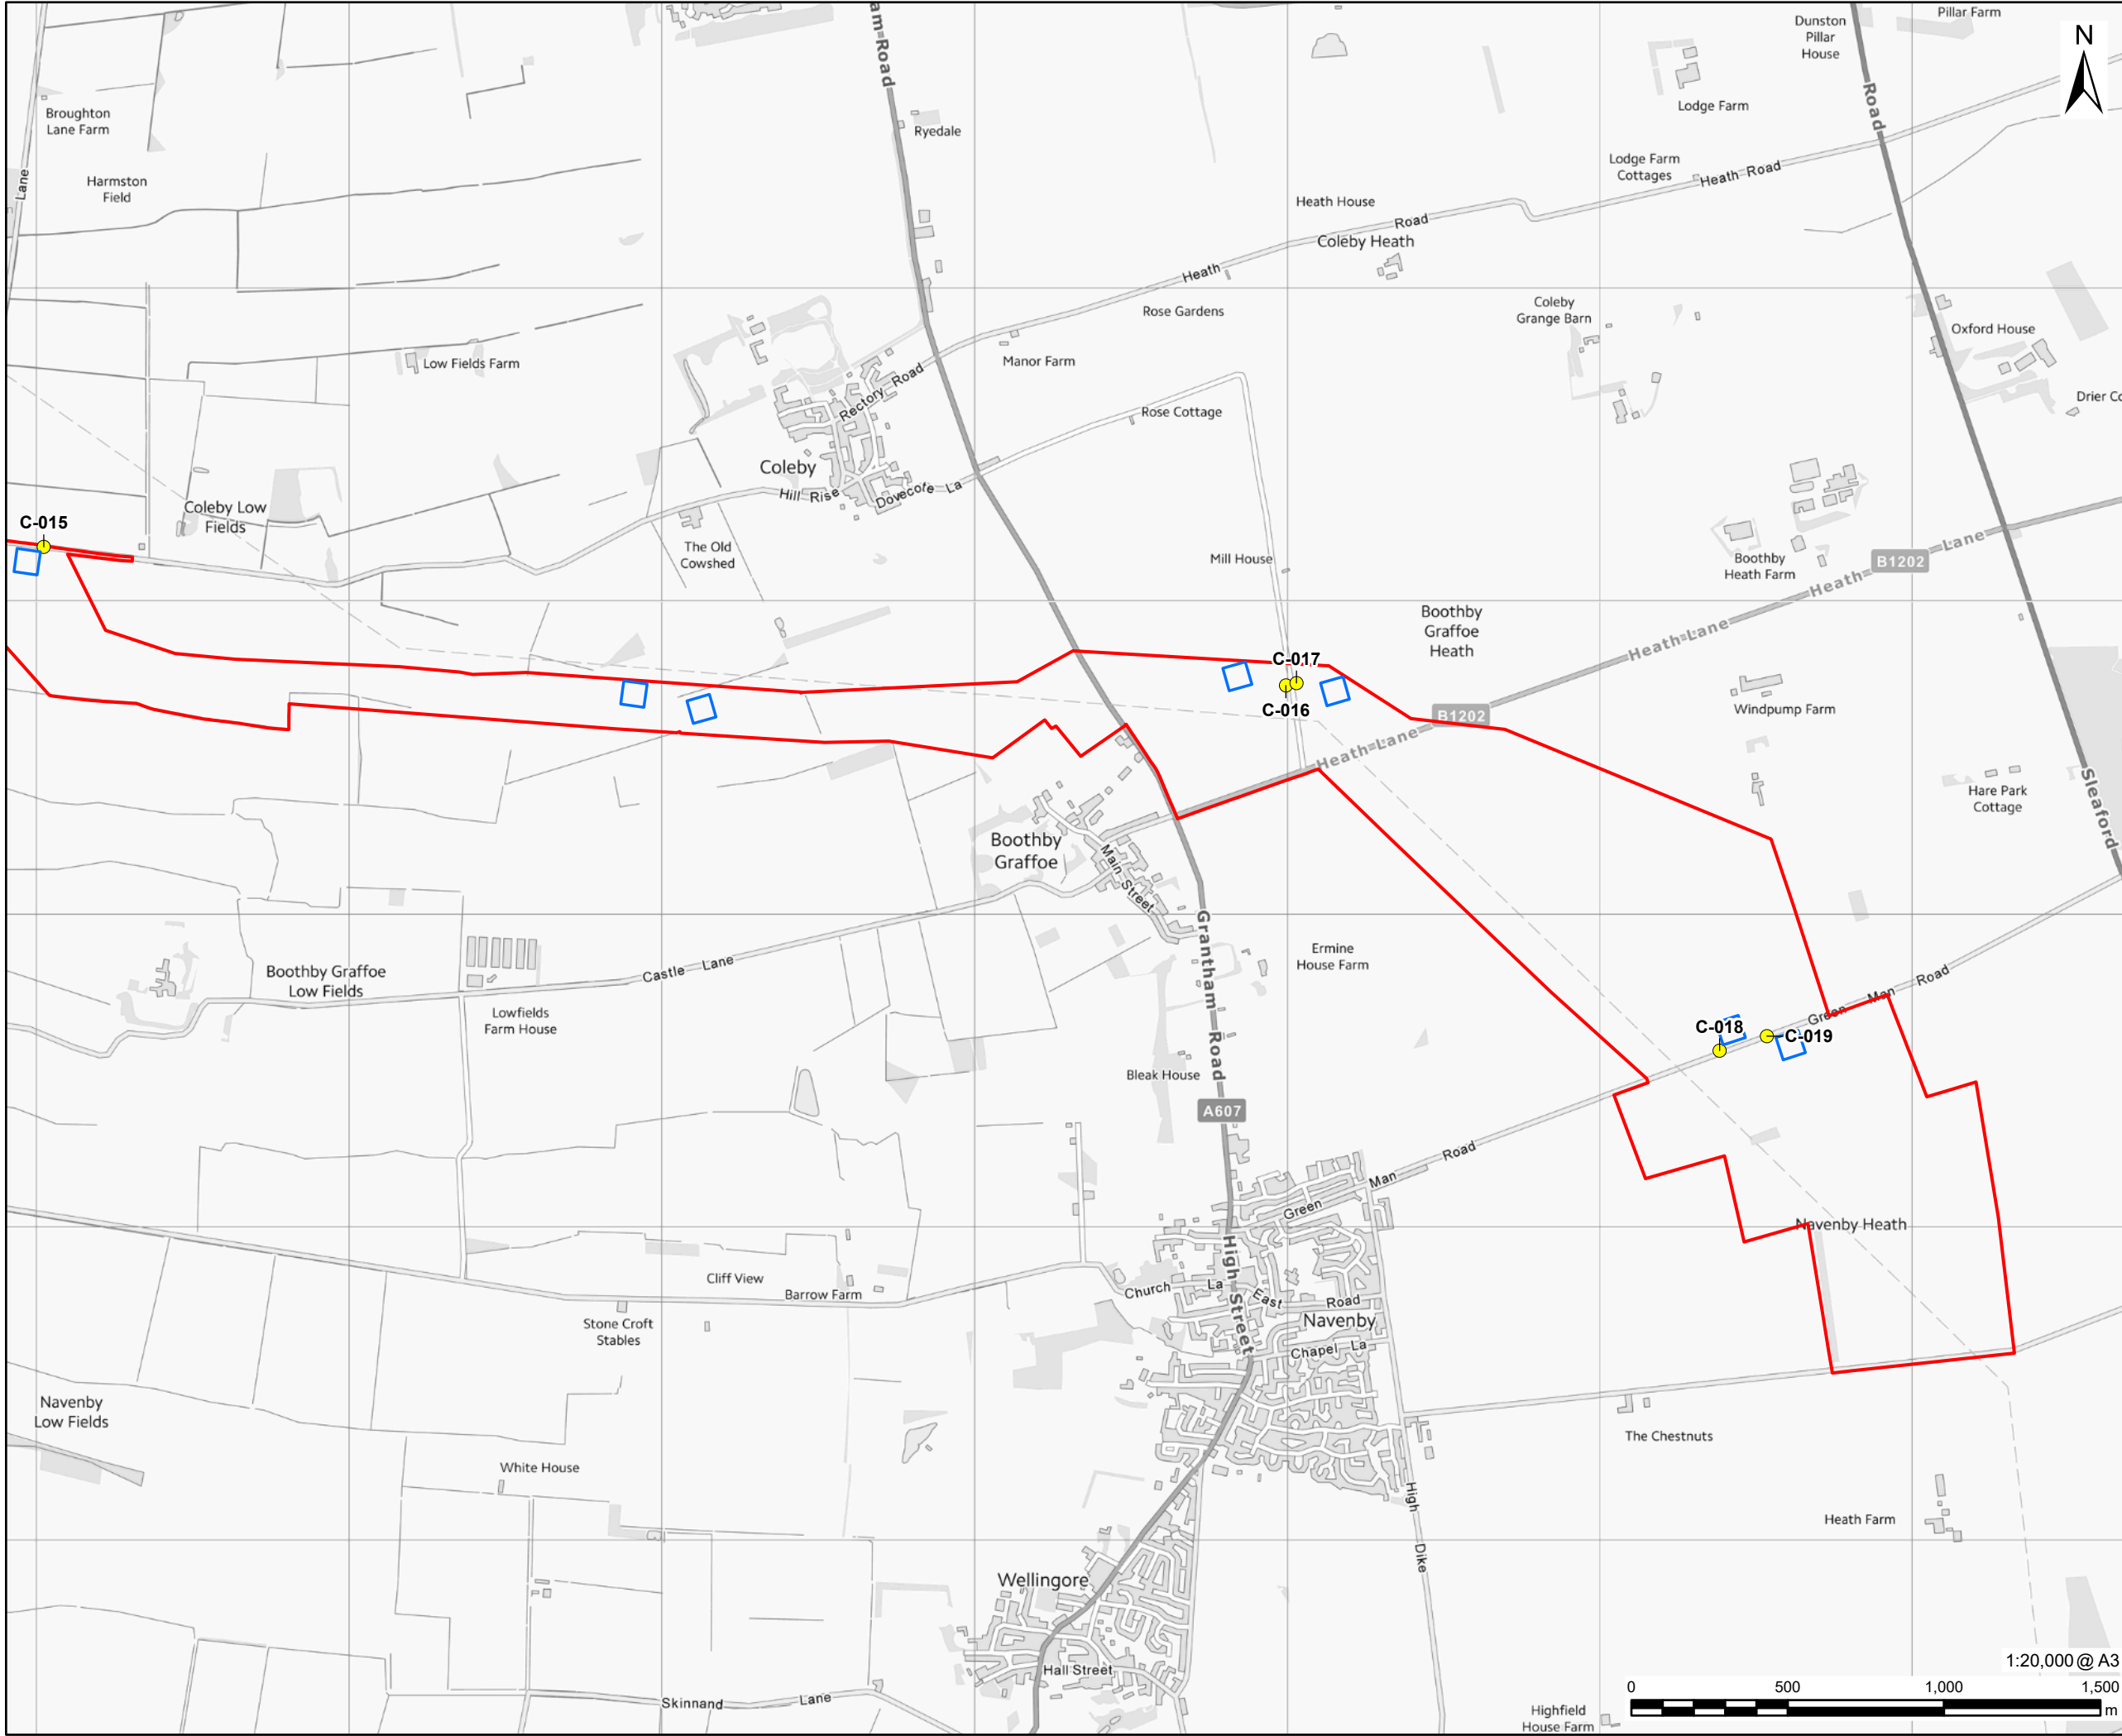

PROJECT

Fosse Green Energy

CLIENT


Fosse Green Energy Ltd

CONSULTANT

AECOM Limited  
Sunley House  
4 Bedford Park  
Surrey, CR0 2AP, UK

LEGEND

- DCO Site Boundary
- Indicative Temporary Construction Compound
- Access Location
  - Construction and Operation
  - Emergency

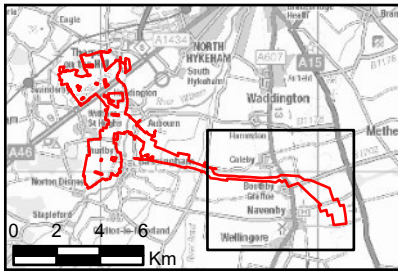

NOTES

Contains OS data © Crown copyright 2025

LEGISLATION

Regulation 5(2)(a) Infrastructure Planning  
(Applications: Prescribed Forms and  
Procedure) Regulations 2009.

ISSUE PURPOSE

DCO Submission

FIGURE TITLE

Construction Compound and Access  
Locations Plan

FIGURE NUMBER

Figure 3-1 Sheet 3 of 3

REV.

02

DOCUMENT REFERENCE

EN010154/APP/6.2.