


Filename: \\na.aecomnet.com\fileshare\London\UK\ONR\Legacy\UK\ONR\BPP\SW001\UK\ONR\BPP\SW001\1\DP\Library\GIS_DATA\Projects\Fosse Green Energy Park\GIS_DATA\MapaEnvironmental Statement\Chapter 03 - Alternatives and Design Evolution\ES_Chapter3_Atl_DesignEvolution.aprx

Project No. : 60700987 Drawn: HW Checked: AM Approved: LB Date: 2025-08-28

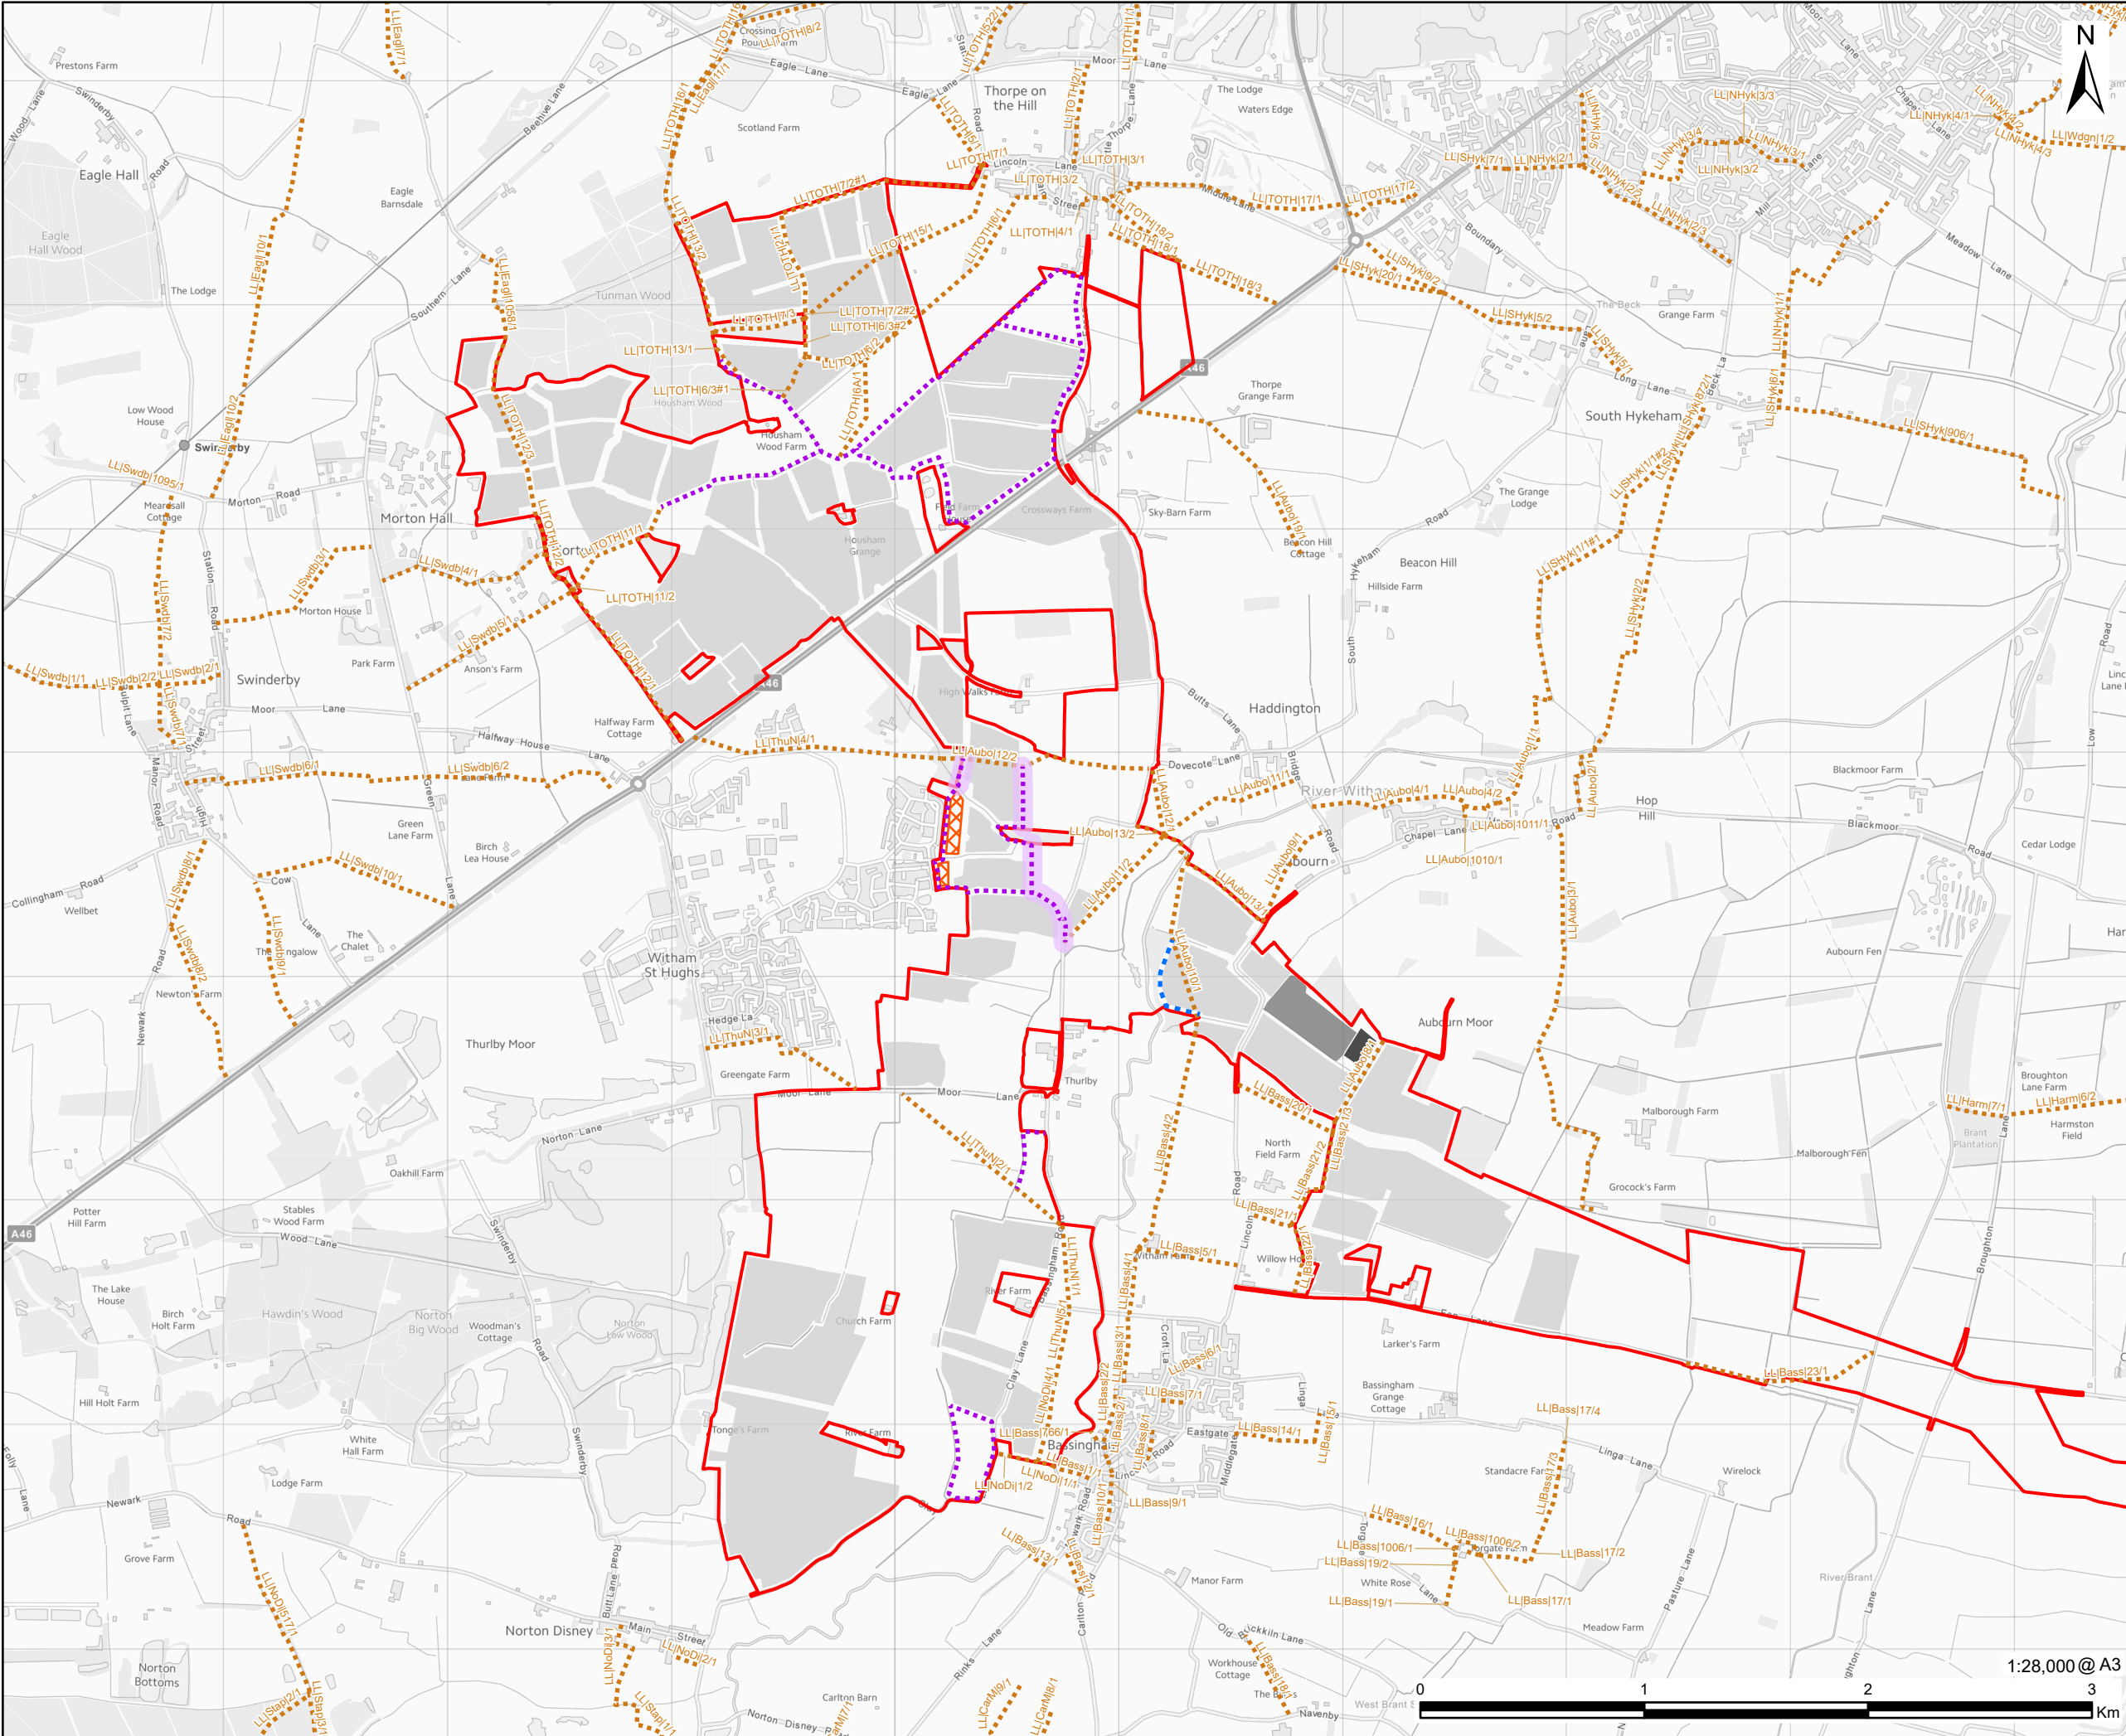

PROJECT

Fosse Green Energy

CLIENT

Fosse Green Energy Ltd

CONSULTANT

AECOM Limited
Sunley House
4 Bedford Park
Surrey, CR0 2AP, UK
www.aecom.com

LEGEND

- DCO Site Boundary
- Public Right of Way
- Public Right of Way Diversion
- Proposed Permissive Paths
- Retained Permissive Paths
- PV Solar Array Area
- Onsite Substation
- BESS Compound
- Community orchard – open access

NOTES

Contains OS data © Crown copyright 2025

LEGISLATION

Regulation 5(2)(a) Infrastructure Planning
(Applications: Prescribed Forms and
Procedure) Regulations 2009.

ISSUE PURPOSE

DCO Submission

FIGURE TITLE

Proposed Permissive Paths Plan

FIGURE NUMBER

Figure 3-3

DOCUMENT REFERENCE

EN010154/APP/6.2.

REV.
02