

PROJECT

Fosse Green Energy

CLIENT


Fosse Green Energy Ltd

CONSULTANT

AECOM Limited
Sunley House
4 Bedford Park
Surrey, CR0 2AP, UK

LEGEND

-  DCO Site Boundary
 Study Area
 Solar PV Area
 Noise Receptor Location
 Noise Monitoring Location

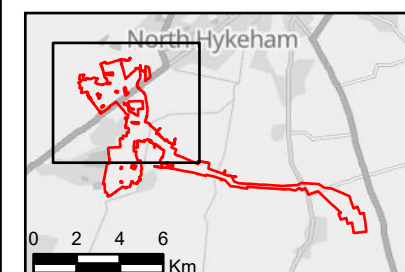

NOTES

Contains OS data © Crown Copyright and
database right 2025
Contains data from OS Zoomstack, Contains
OS data © Crown copyright 2025

LEGISLATION

Regulation 5(2)(a) Infrastructure Planning
(Applications: Prescribed Forms and
Procedure) Regulations 2009.

ISSUE PURPOSE

DCO Submission


FIGURE TITLE

Receptor and Noise Monitoring Positions

FIGURE NUMBER	REV.
Figure 11-1 Sheet 1 of 3	02


DOCUMENT REFERENCE

EN010154/APP/6.2.

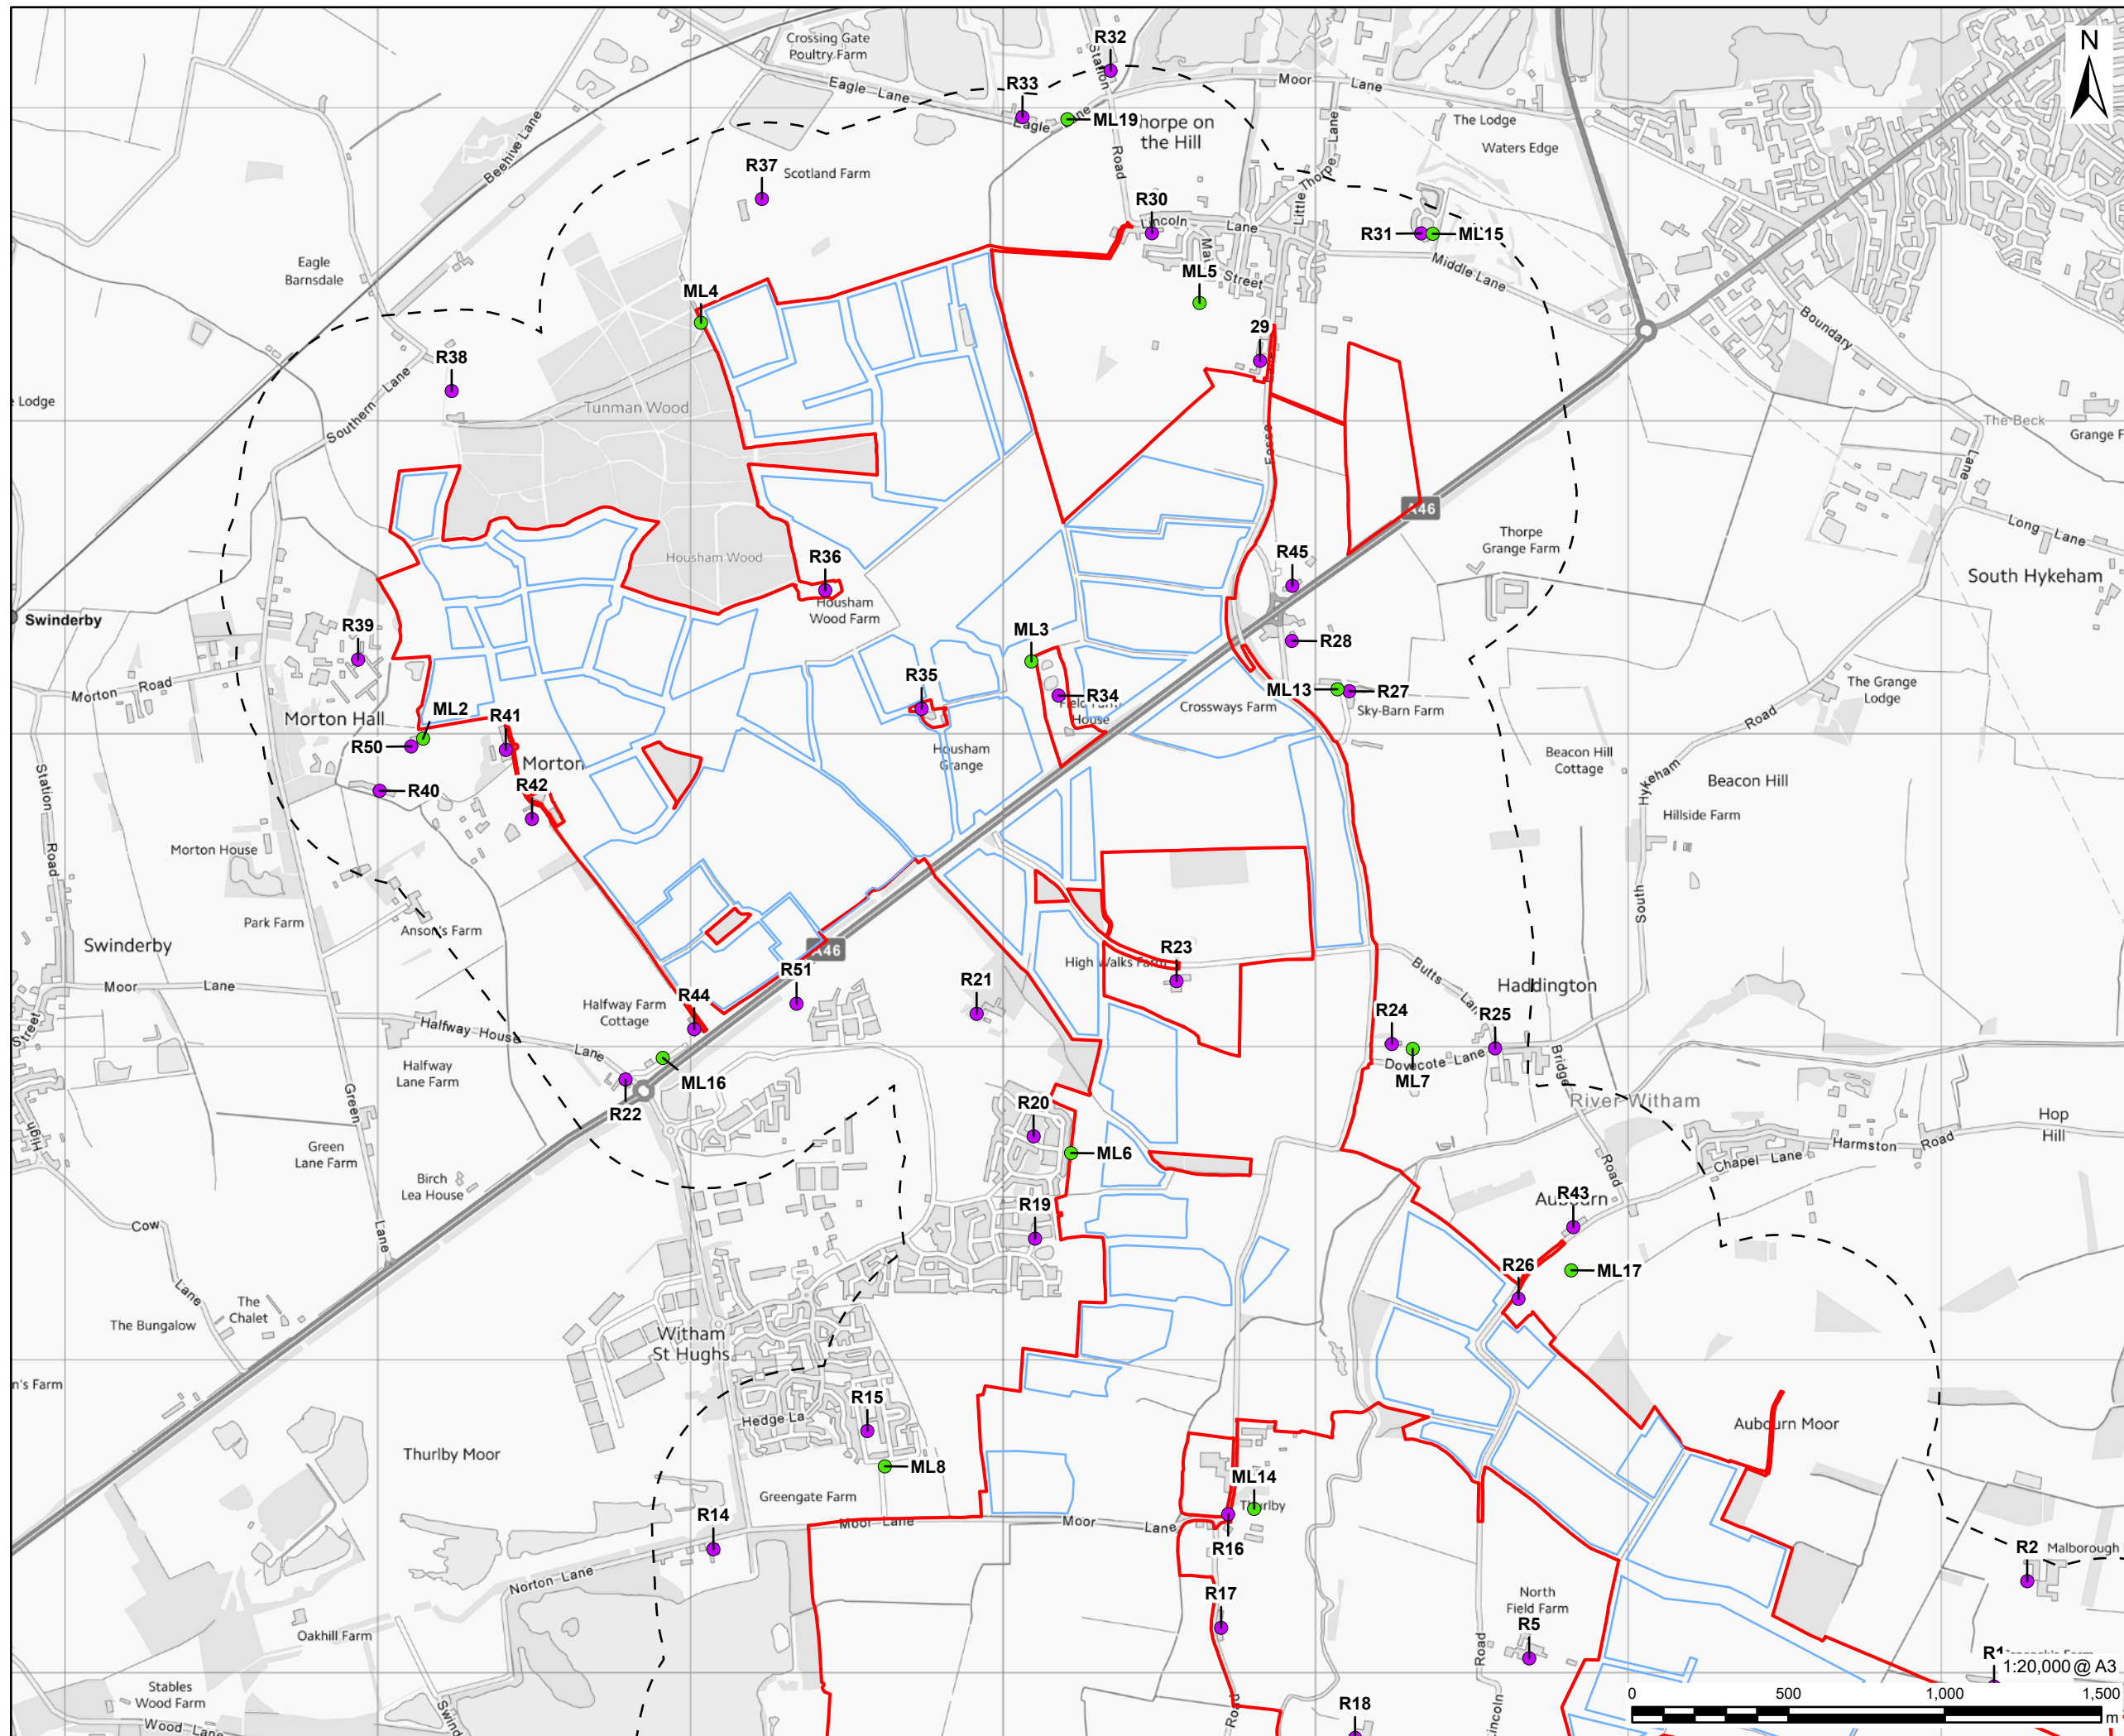

Filename: \\na.aecom\com\lfs\EMEALondon\UK\ON06\PPSW001\UK\ON06\PPSW001\VDPEL\Library\GIS_DATA\Projects\Fosse Green Energy Park\02_Maps\Environmental Statement\Chapter 11 - Noise\ES_Chapter11_Noise_Figures.aprx

Project No.: 60700987 Drawn: HW Checked: AM Approved: LB Date: 2025-09-01

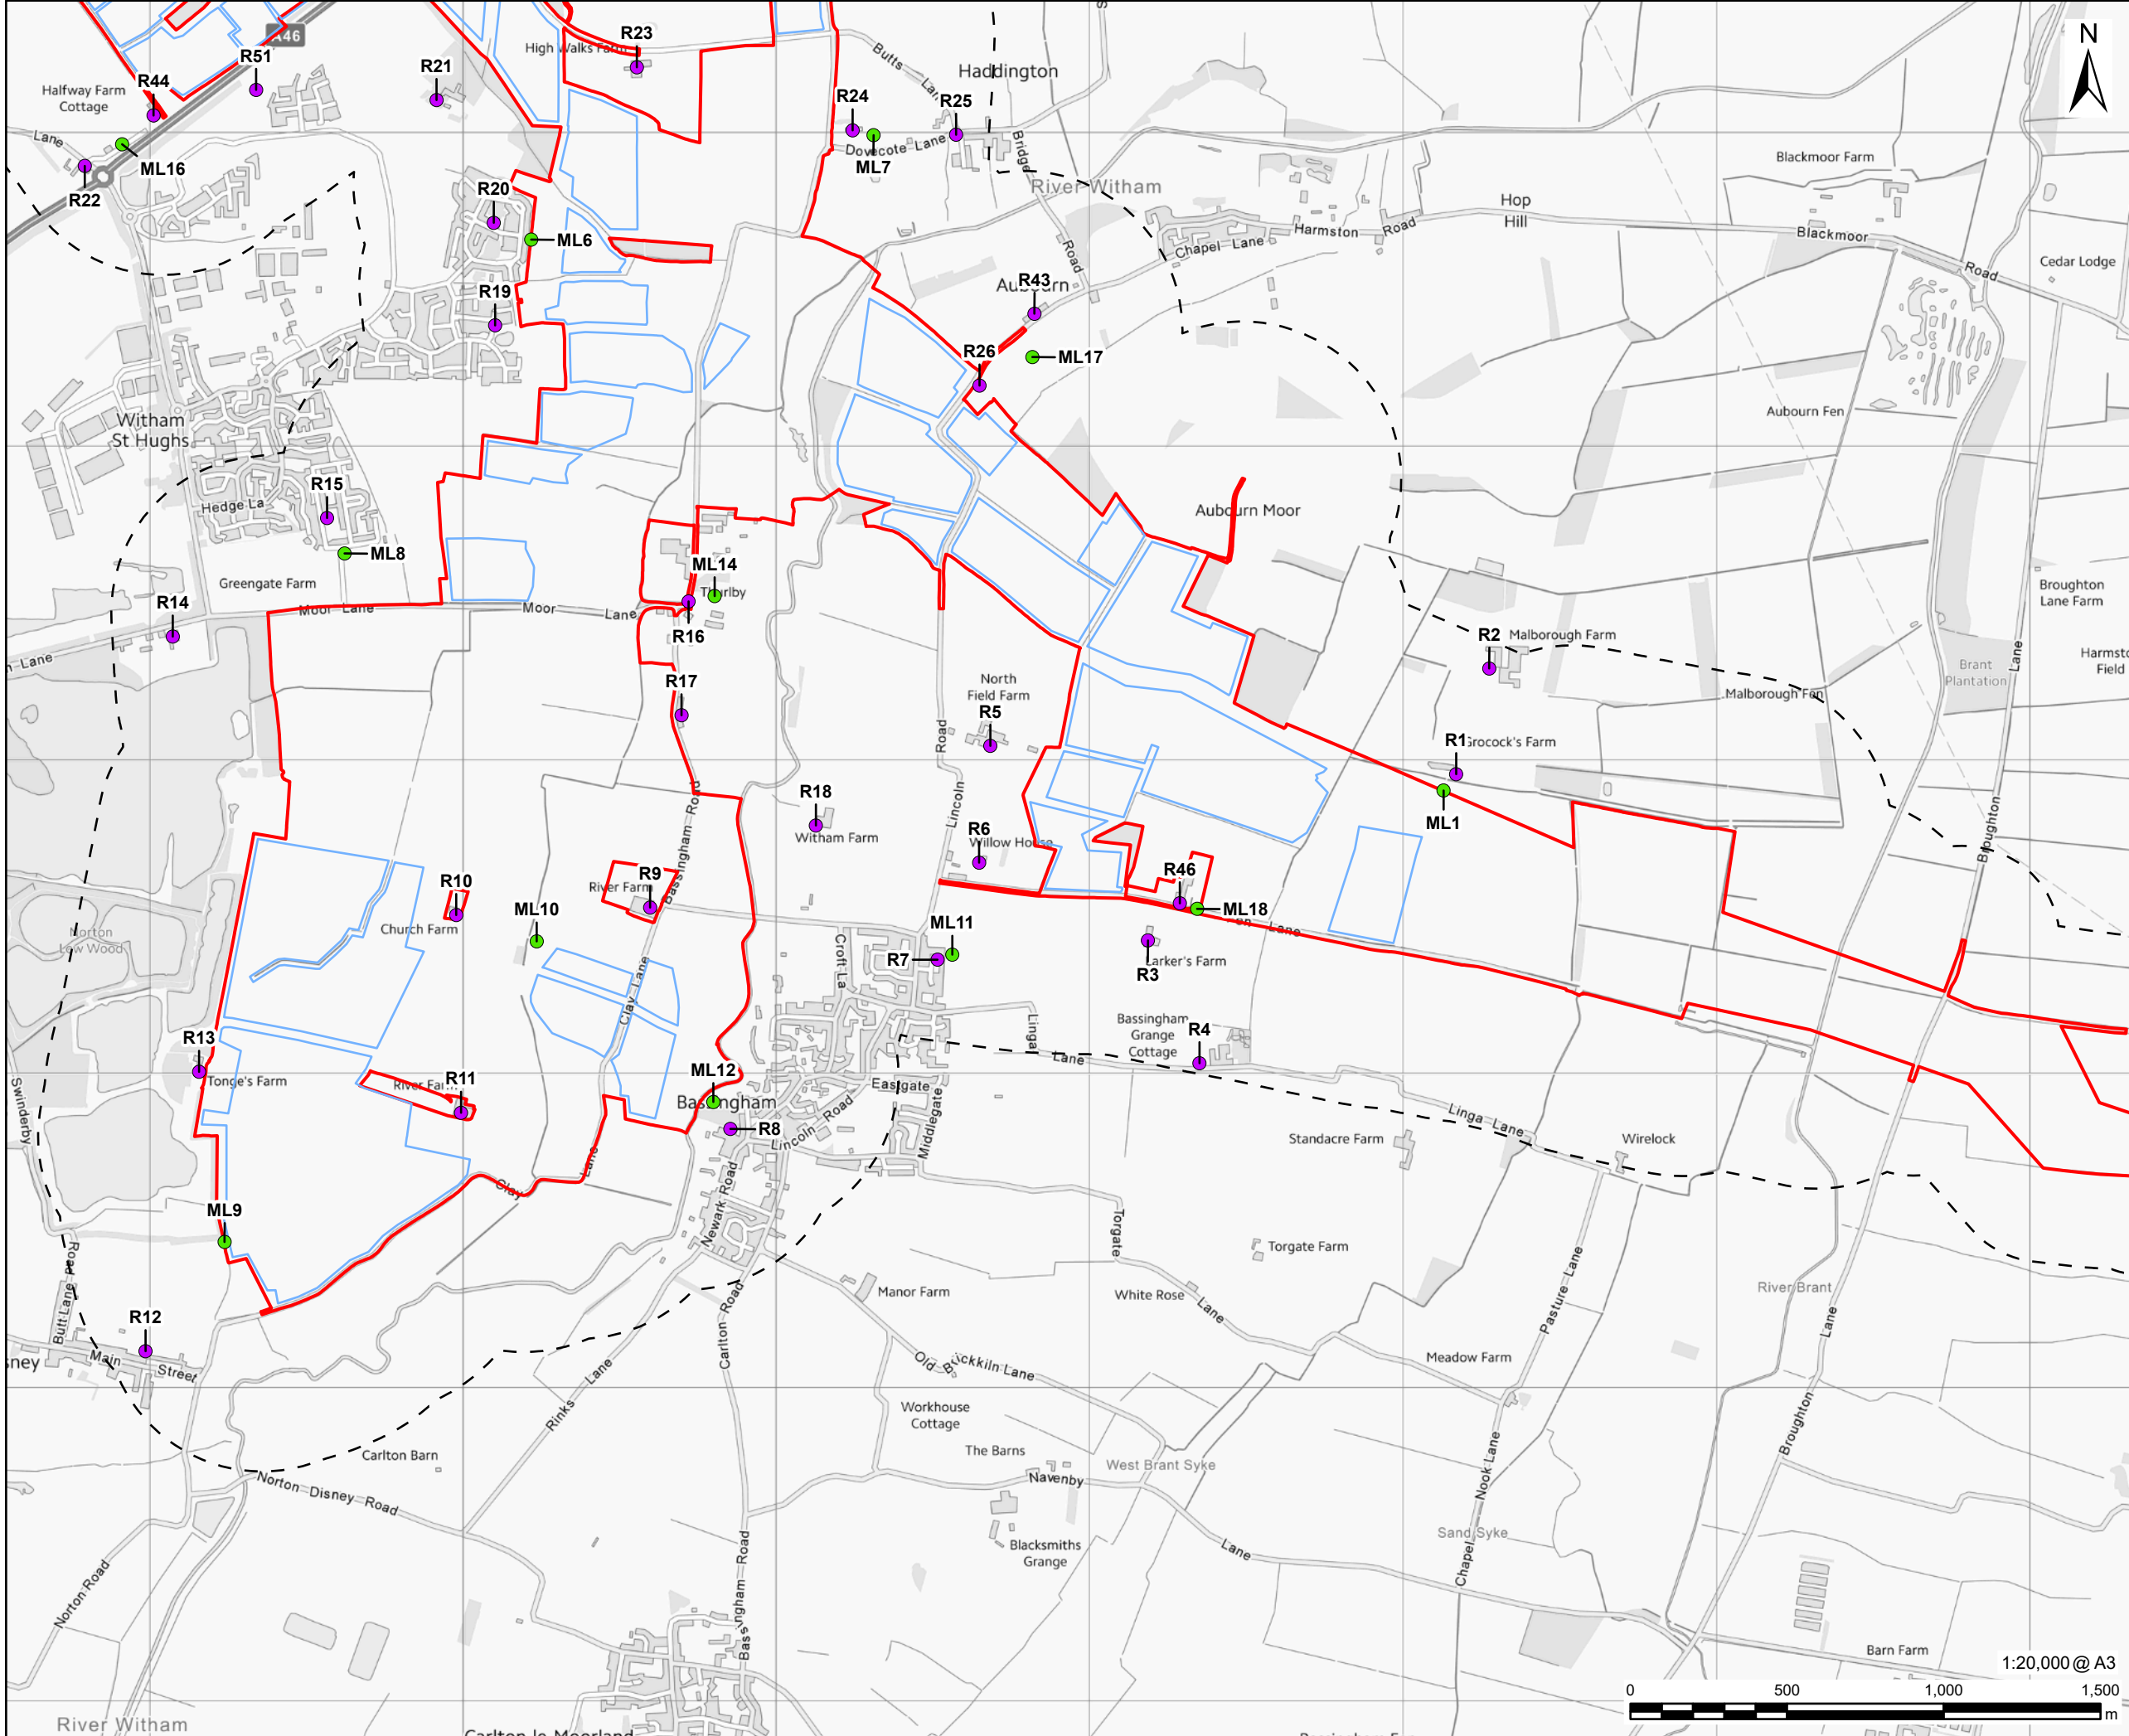


PROJECT
Fosse Green Energy

CLIENT
Fosse Green Energy Ltd

CONSULTANT
AECOM Limited
Sunley House
4 Bedford Park
Surrey, CR0 2AP, UK

- LEGEND**
- DCO Site Boundary
 - Study Area
 - Solar PV Area
 - Noise Receptor Location
 - Noise Monitoring Location

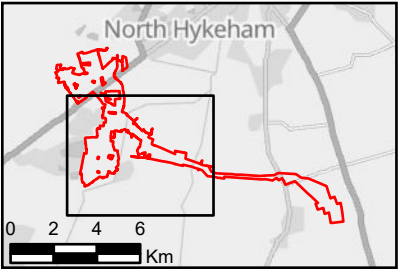

NOTES
Contains OS data © Crown Copyright and database right 2025
Contains data from OS Zoomstack, Contains OS data © Crown copyright 2025

LEGISLATION
Regulation 5(2)(a) Infrastructure Planning (Applications: Prescribed Forms and Procedure) Regulations 2009.

ISSUE PURPOSE
DCO Submission

FIGURE TITLE
Receptor and Noise Monitoring Positions


FIGURE NUMBER
Figure 11-1 Sheet 2 of 3

DOCUMENT REFERENCE
EN010154/APP/6.2.

REV.
02

Filename: \\na.aecomnet.com\dfs\EMEALondon\UKLON06Legacy\UKLON06PPFSW001\UKLON06PPFSW001_VIDPEL\Library\GIS_DATA\Projects\Fosse Green Energy Park\02_Maps\Environmental Statement\Chapter 11 - Noise\ES_Chapter11_Noise_Figures.aprx

Project No.: 60700987 Drawn: HW Checked: AM Approved: LB Date: 2025-09-01

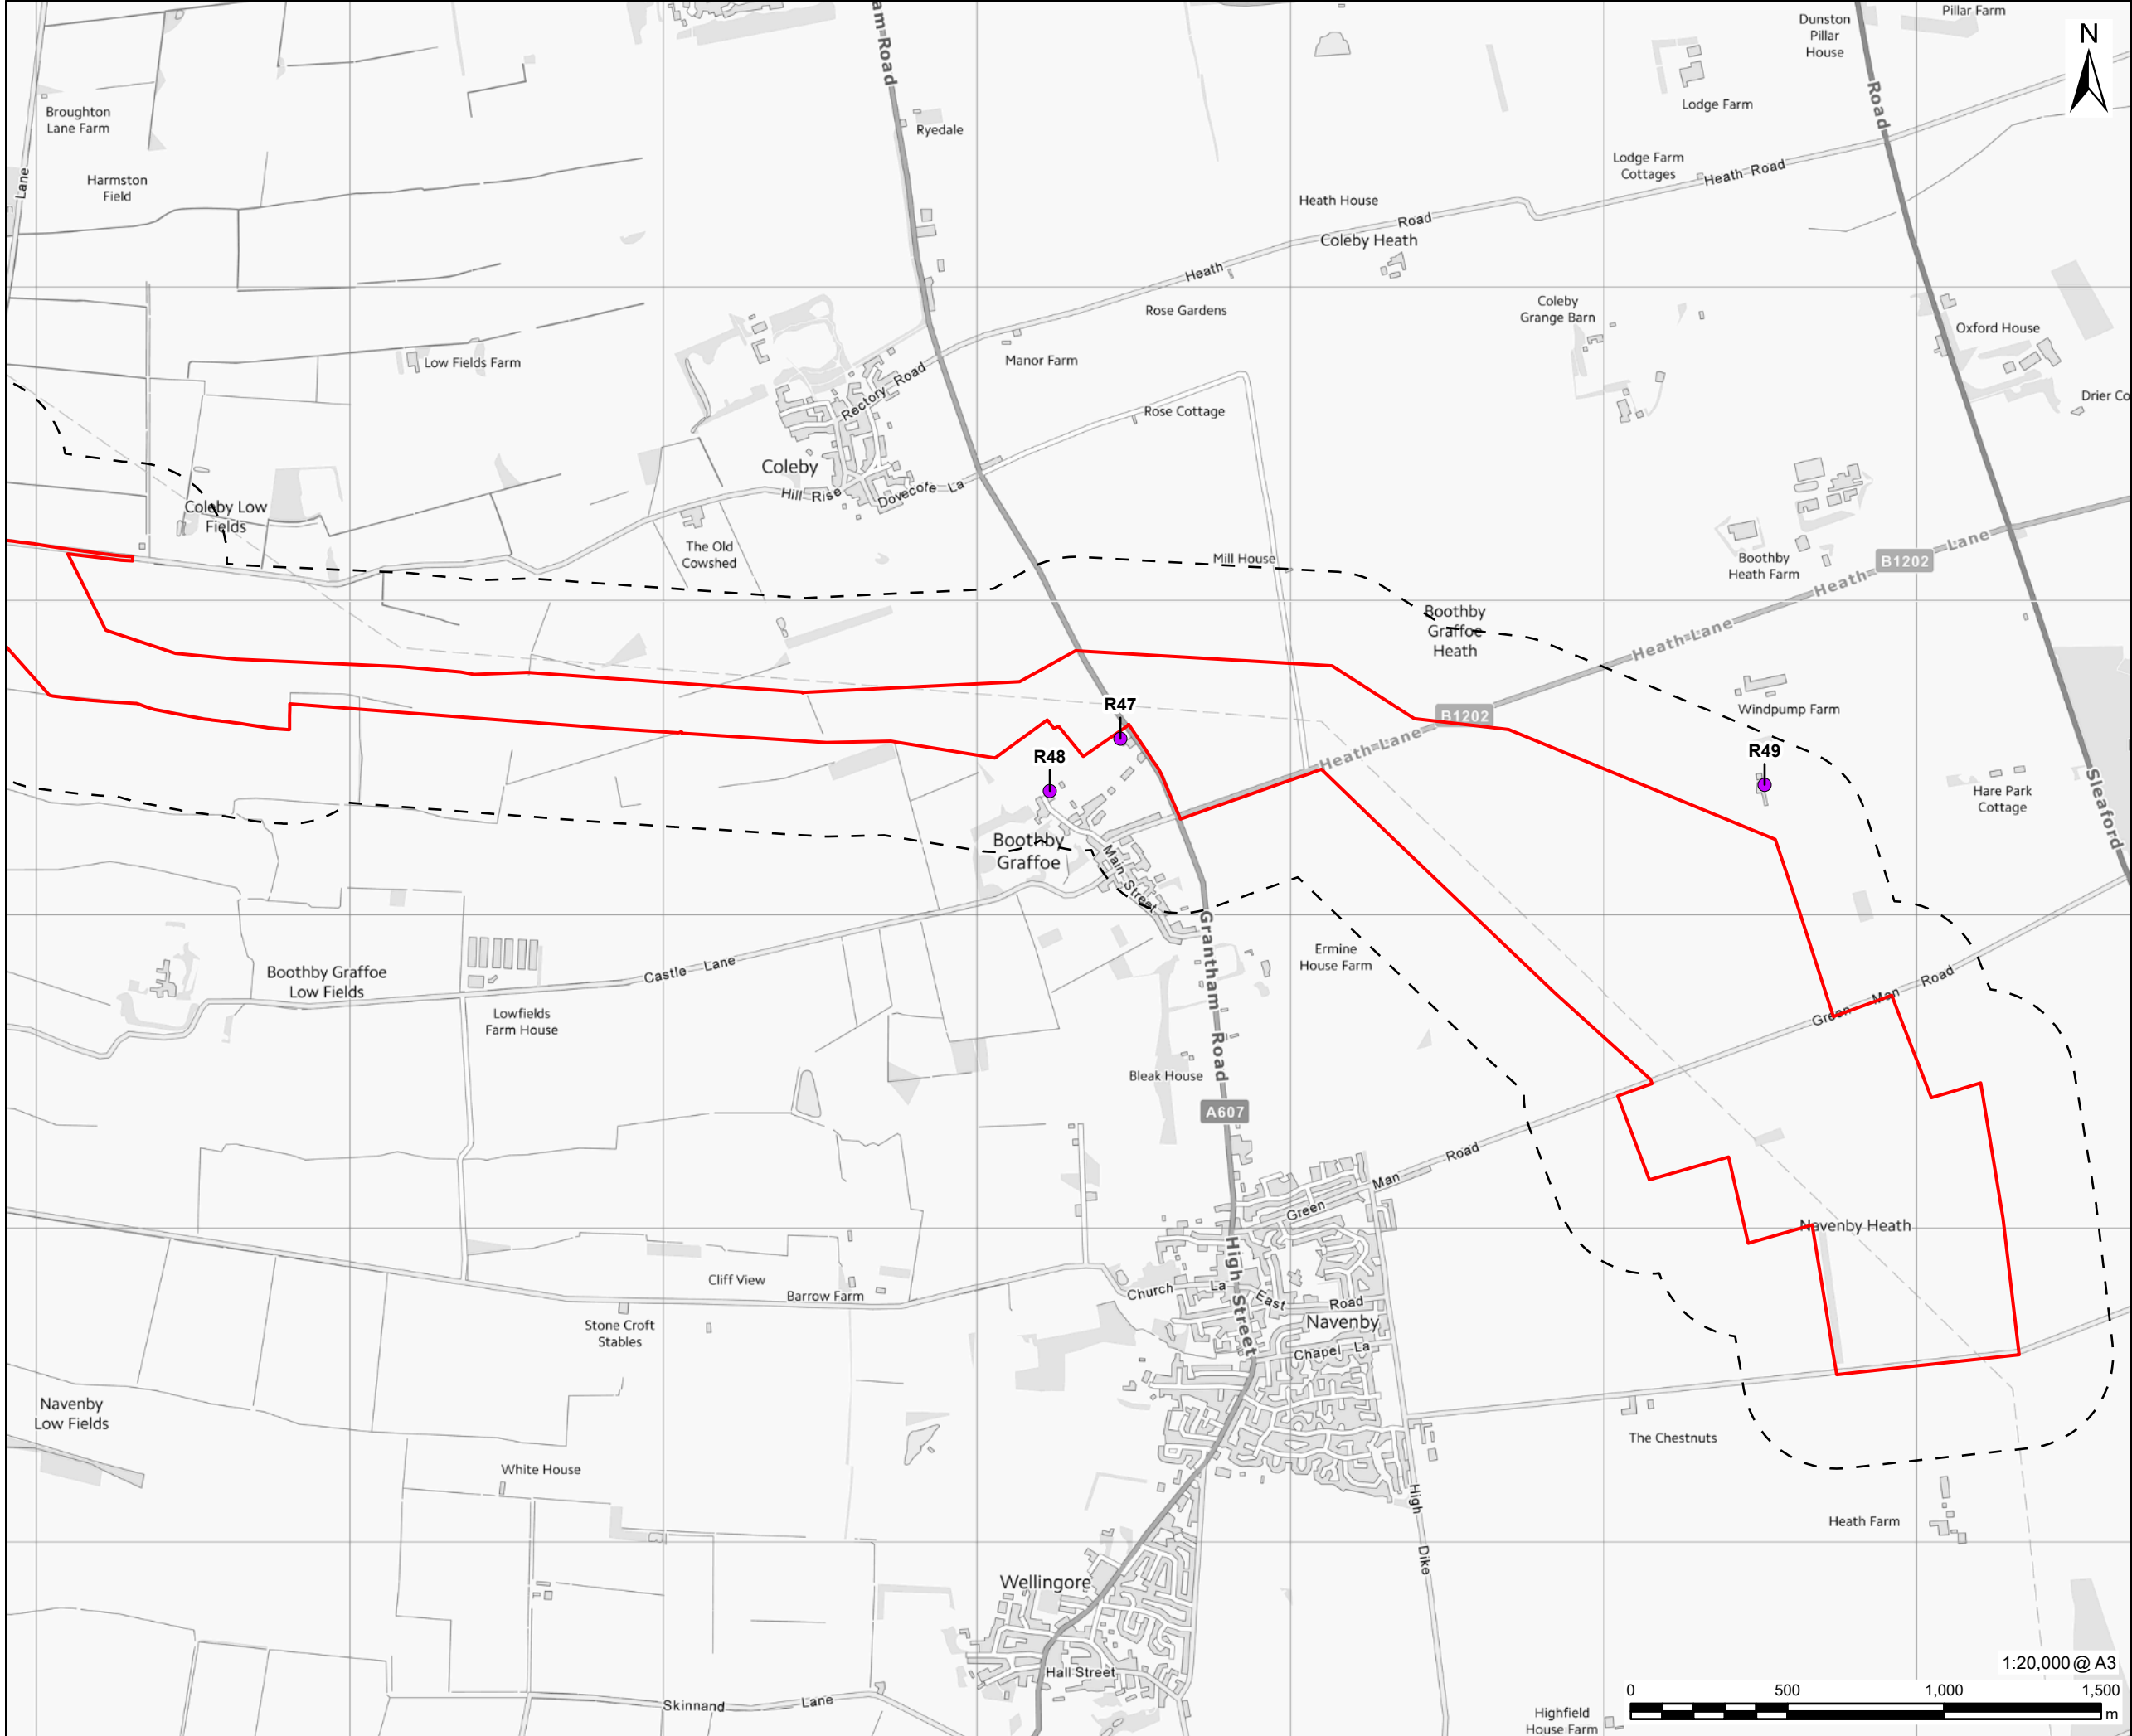

PROJECT

Fosse Green Energy

CLIENT


Fosse Green Energy Ltd

CONSULTANT

AECOM Limited
Sunley House
4 Bedford Park
Surrey, CR0 2AP, UK

LEGEND

- DCO Site Boundary
- Study Area
- Solar PV Area
- Noise Receptor Location
- Noise Monitoring Location

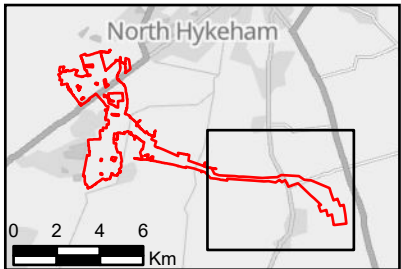

NOTES

Contains OS data © Crown Copyright and database right 2025
Contains data from OS Zoomstack, Contains OS data © Crown copyright 2025

LEGISLATION

Regulation 5(2)(a) Infrastructure Planning (Applications: Prescribed Forms and Procedure) Regulations 2009.

ISSUE PURPOSE

DCO Submission

FIGURE TITLE

Receptor and Noise Monitoring Positions

FIGURE NUMBER

Figure 11-1 Sheet 3 of 3

REV.

02

DOCUMENT REFERENCE

EN010154/APP/6.2.