



Fosse Green Energy

EN010154

2.5 Location Plan

VOLUME

2

Planning Act 2008 (as amended)

Regulation 5(2)(o)

Infrastructure Planning (Applications: Prescribed
Forms and Procedure) Regulations 2009 (as
amended)

08 December 2025

Planning Act 2008

The Infrastructure Planning (Applications: Prescribed Forms and Procedure) Regulation 2009 (as amended)


Fosse Green Energy

Development Consent Order 202[]

2.5 Location Plan

Regulation Reference	Regulation 5(2)(o)
Planning Inspectorate Scheme Reference	EN010154
Application Document Reference	EN010154/APP/2.5
Author	Fosse Green Energy Limited

Version	Date	Issue Purpose
Rev 1	18 July 2025	DCO Submission
Rev 2	02 September 2025	Procedural Decision
Rev 3	08 December 2025	Change Notification

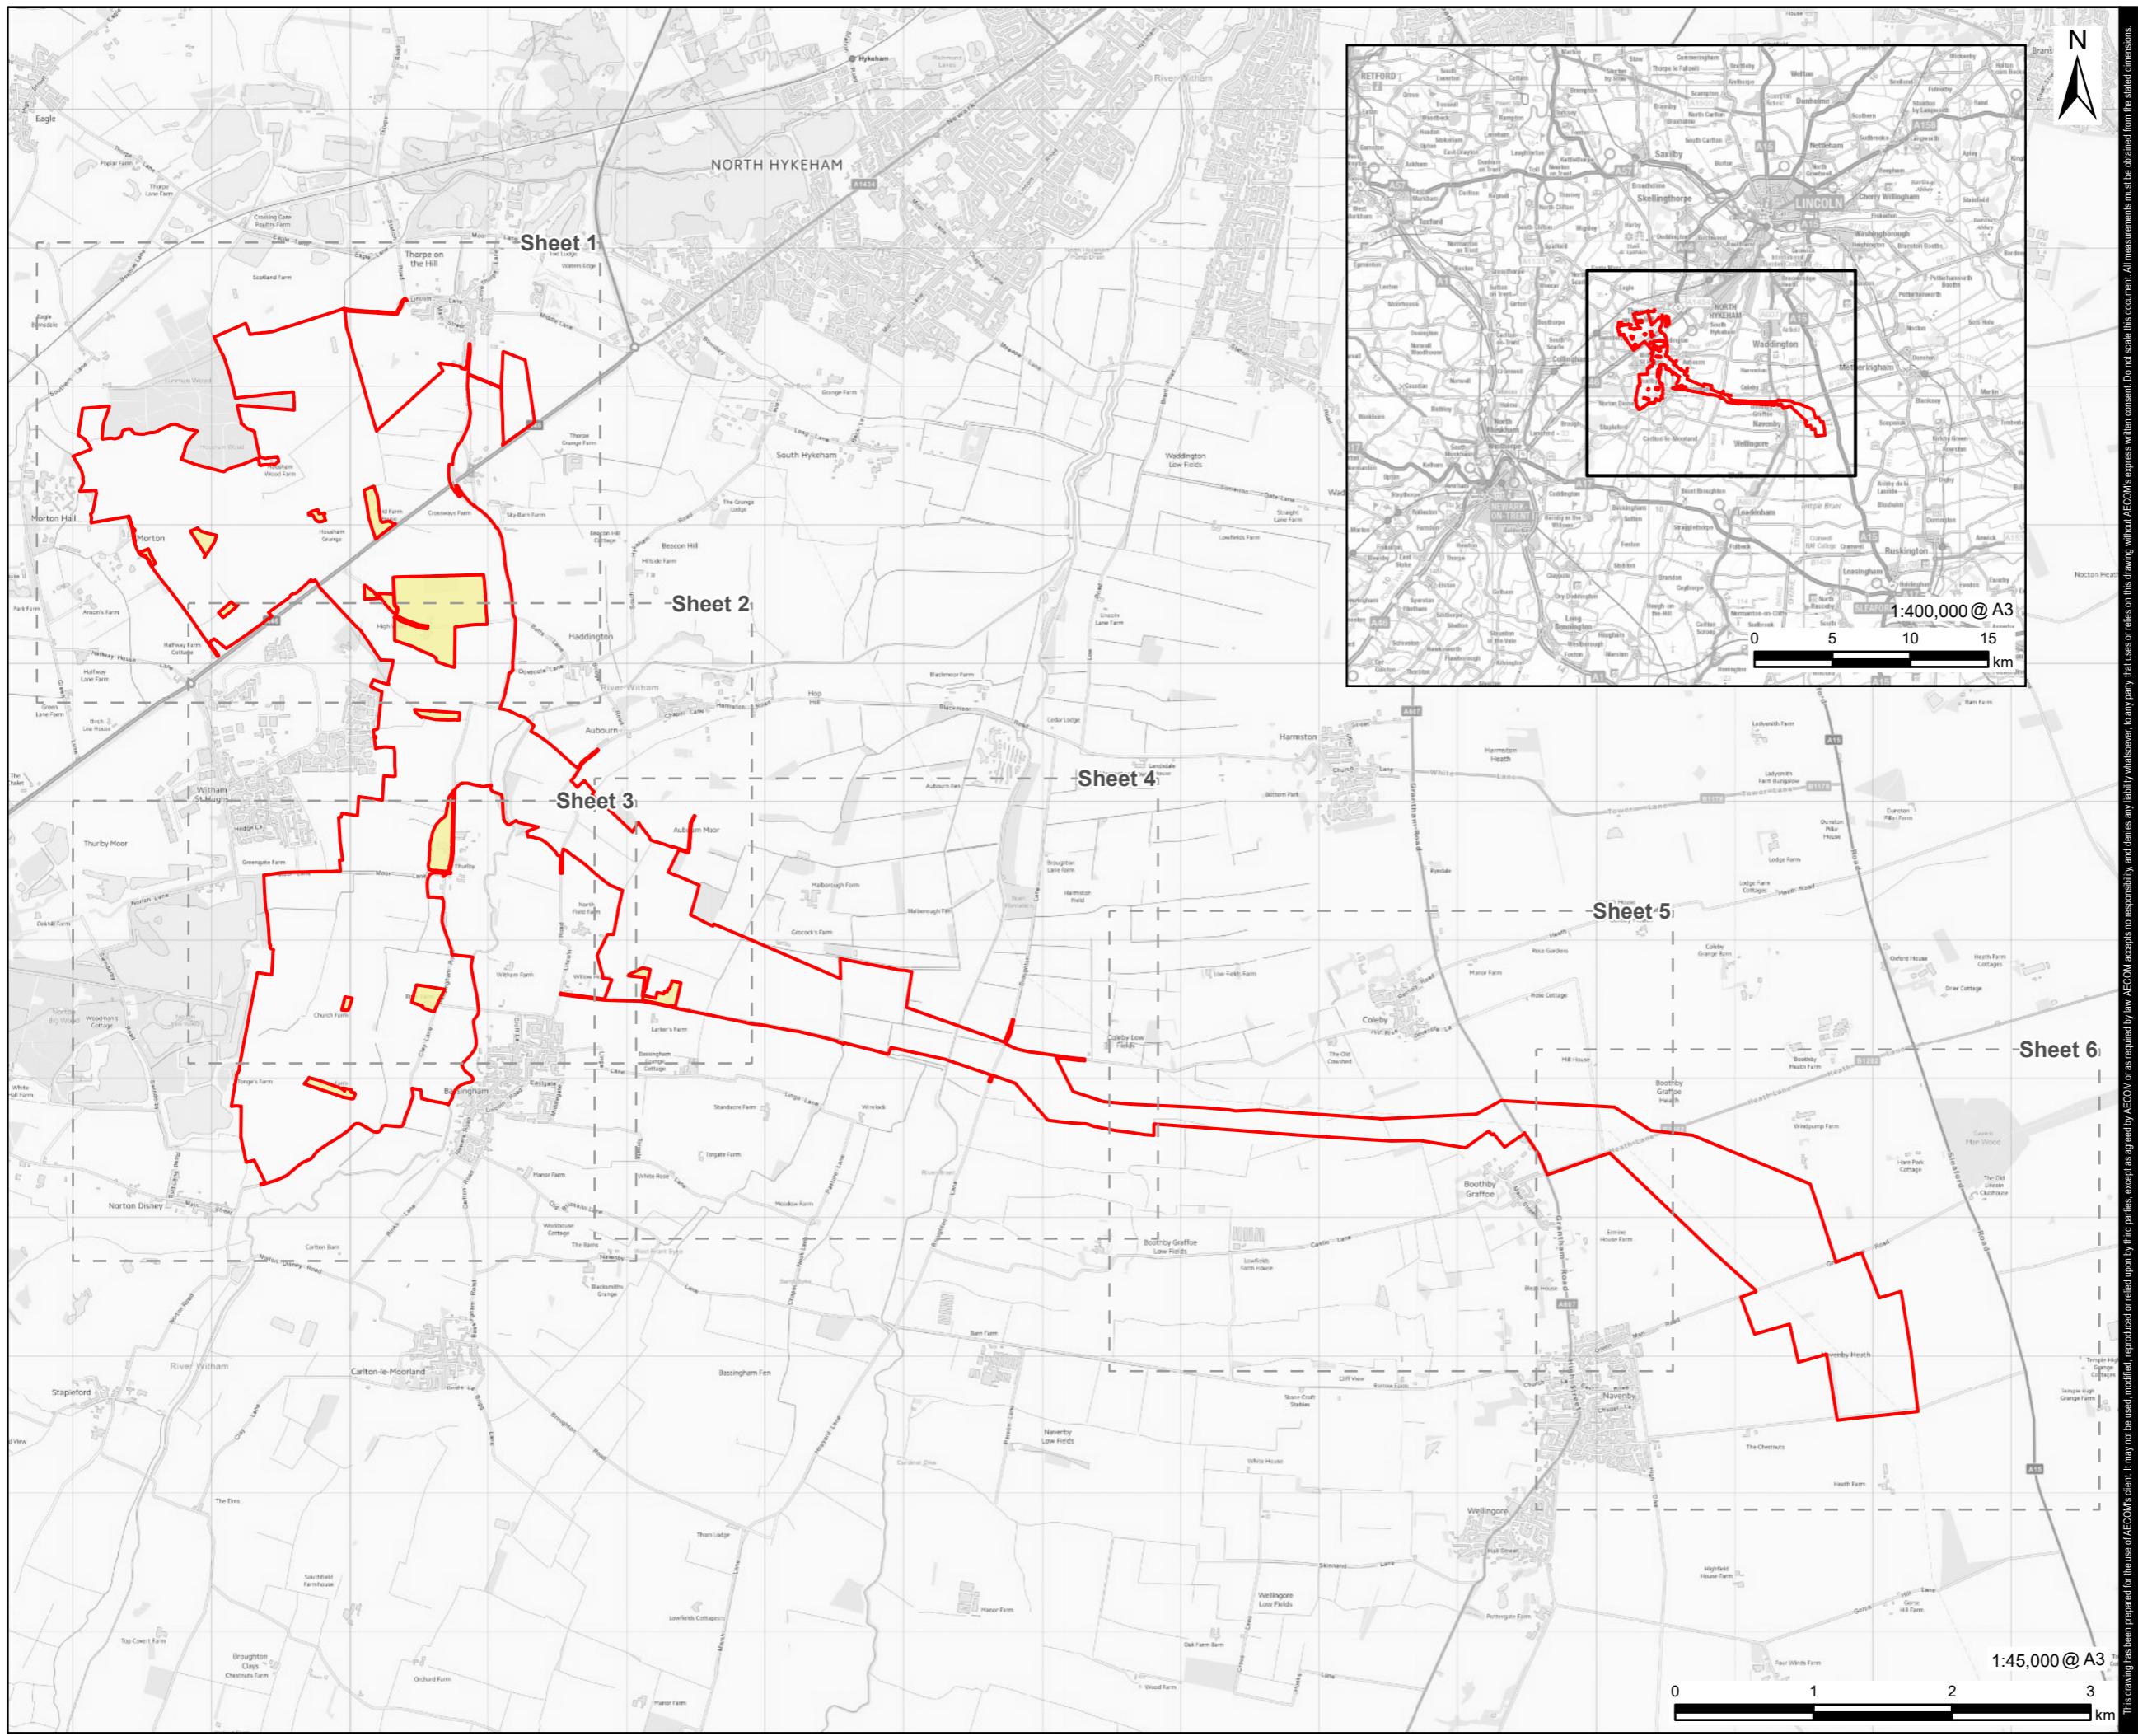

PROJECT

Fosse Green Energy

CLIENT

Fosse Green Energy Ltd


CONSULTANT

AECOM Limited
Sunley House
4 Bedford Park
Surrey, CR0 2AP, UK

LEGEND

— DCO Site Boundary
■ Land Not Included in the DCO Site Boundary

SHEET LAYOUT

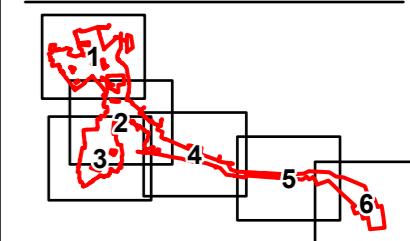

NOTES

Contains OS data © Crown copyright 2025

LEGISLATION

Regulation 5(2)(o) Infrastructure Planning (Applications: Prescribed Forms and Procedure) Regulations 2009

ISSUE PURPOSE

Change Notification

FIGURE TITLE

FIGURE FIVE

Location Plan - Key Plan

FIGURE NUMBER

FIGURE 2.5

DOCUMENT REFERENCE


DOCUMENT REFERENCE

PROJECT
Fosse Green Energy

CLIENT
Fosse Green Energy Ltd

CONSULTANT
AECOM Limited
Sunley House
4 Bedford Park
Surrey, CR0 2AP, UK
[REDACTED]

LEGEND
— DCO Site Boundary
— Land Not Included in the DCO Site
— Boundary

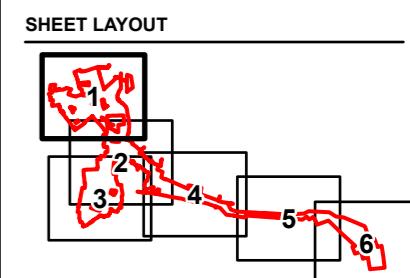

NOTES
Contains OS data © Crown copyright 2025


LEGISLATION
Regulation 5(2)(o) Infrastructure Planning
(Applications: Prescribed Forms and
Procedure) Regulations 2009.

ISSUE PURPOSE
Change Notification


FIGURE TITLE
Location Plan - Sheet 1 of 6


FIGURE NUMBER REV.
Figure 2.5 03

DOCUMENT REFERENCE
EN010154/APP/2.5

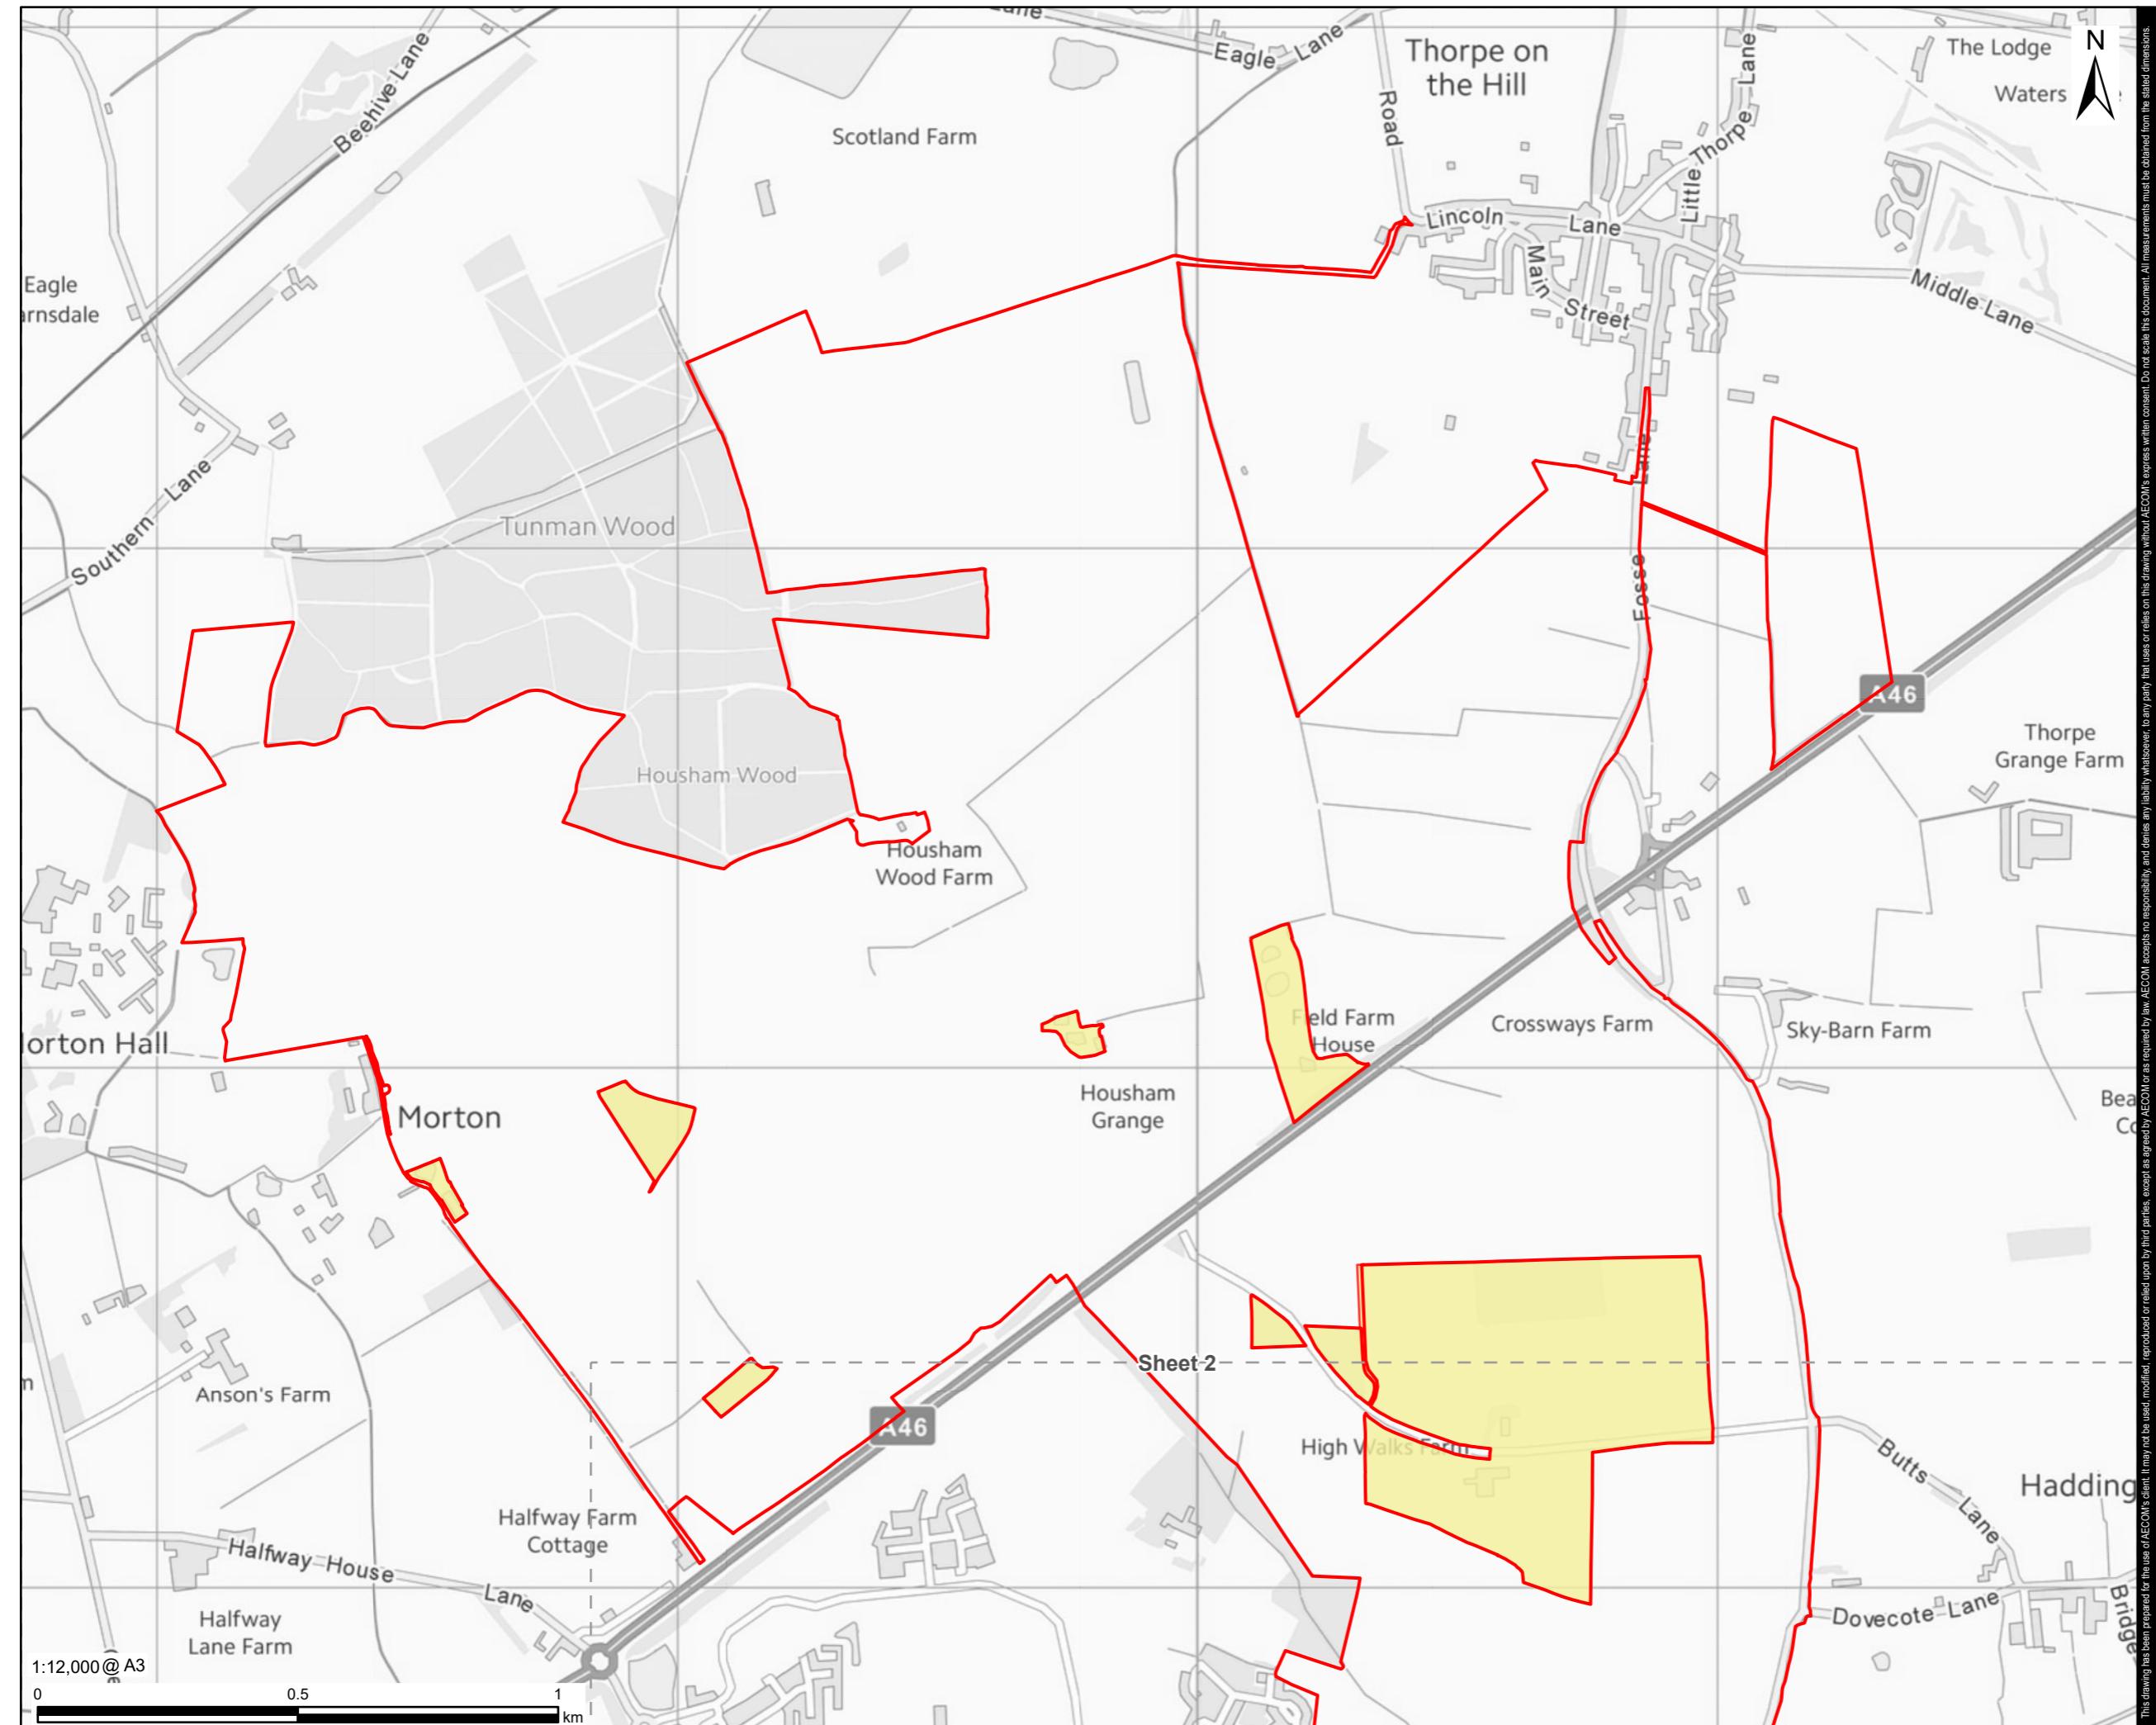

This drawing has been prepared for the use of AECOM's client. It may not be used, reproduced, or relied upon by third parties, except as agreed by AECOM or as required by law. AECOM accepts no responsibility, and denies any liability whatsoever, to any party that relies on this drawing without AECOM's express written consent. Do not scale this document. All measurements must be obtained from the stated dimensions.

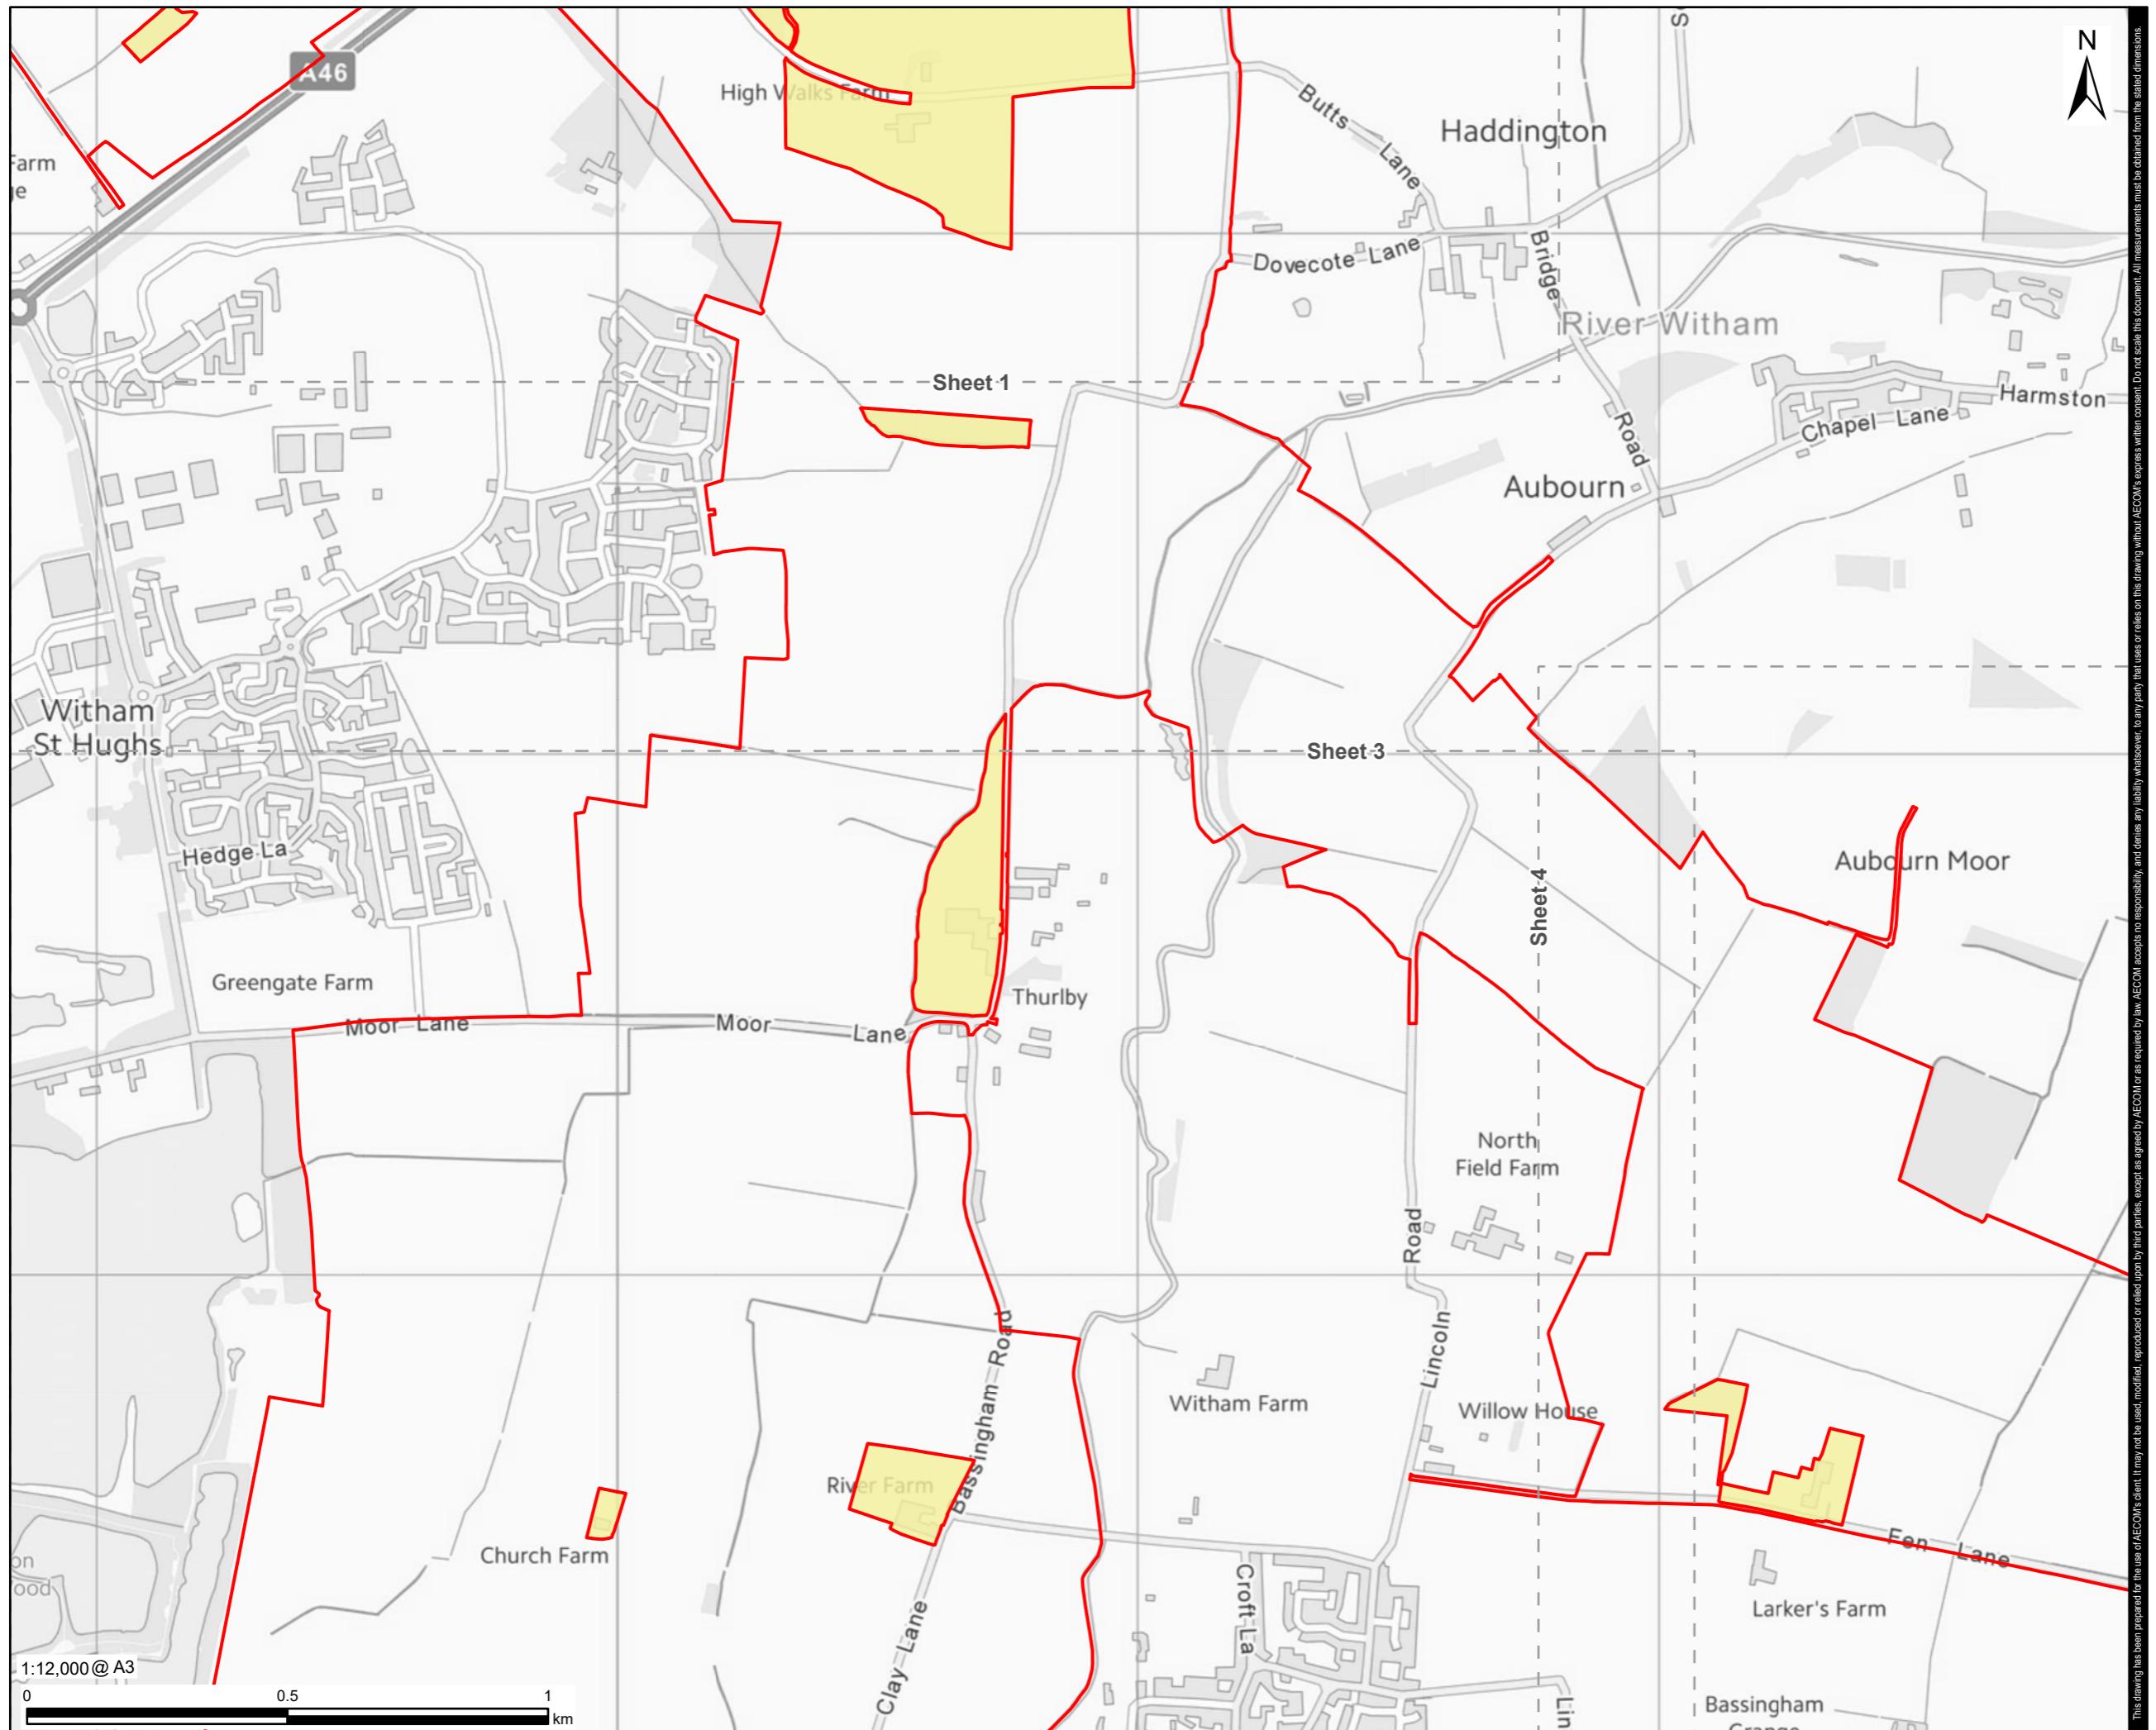

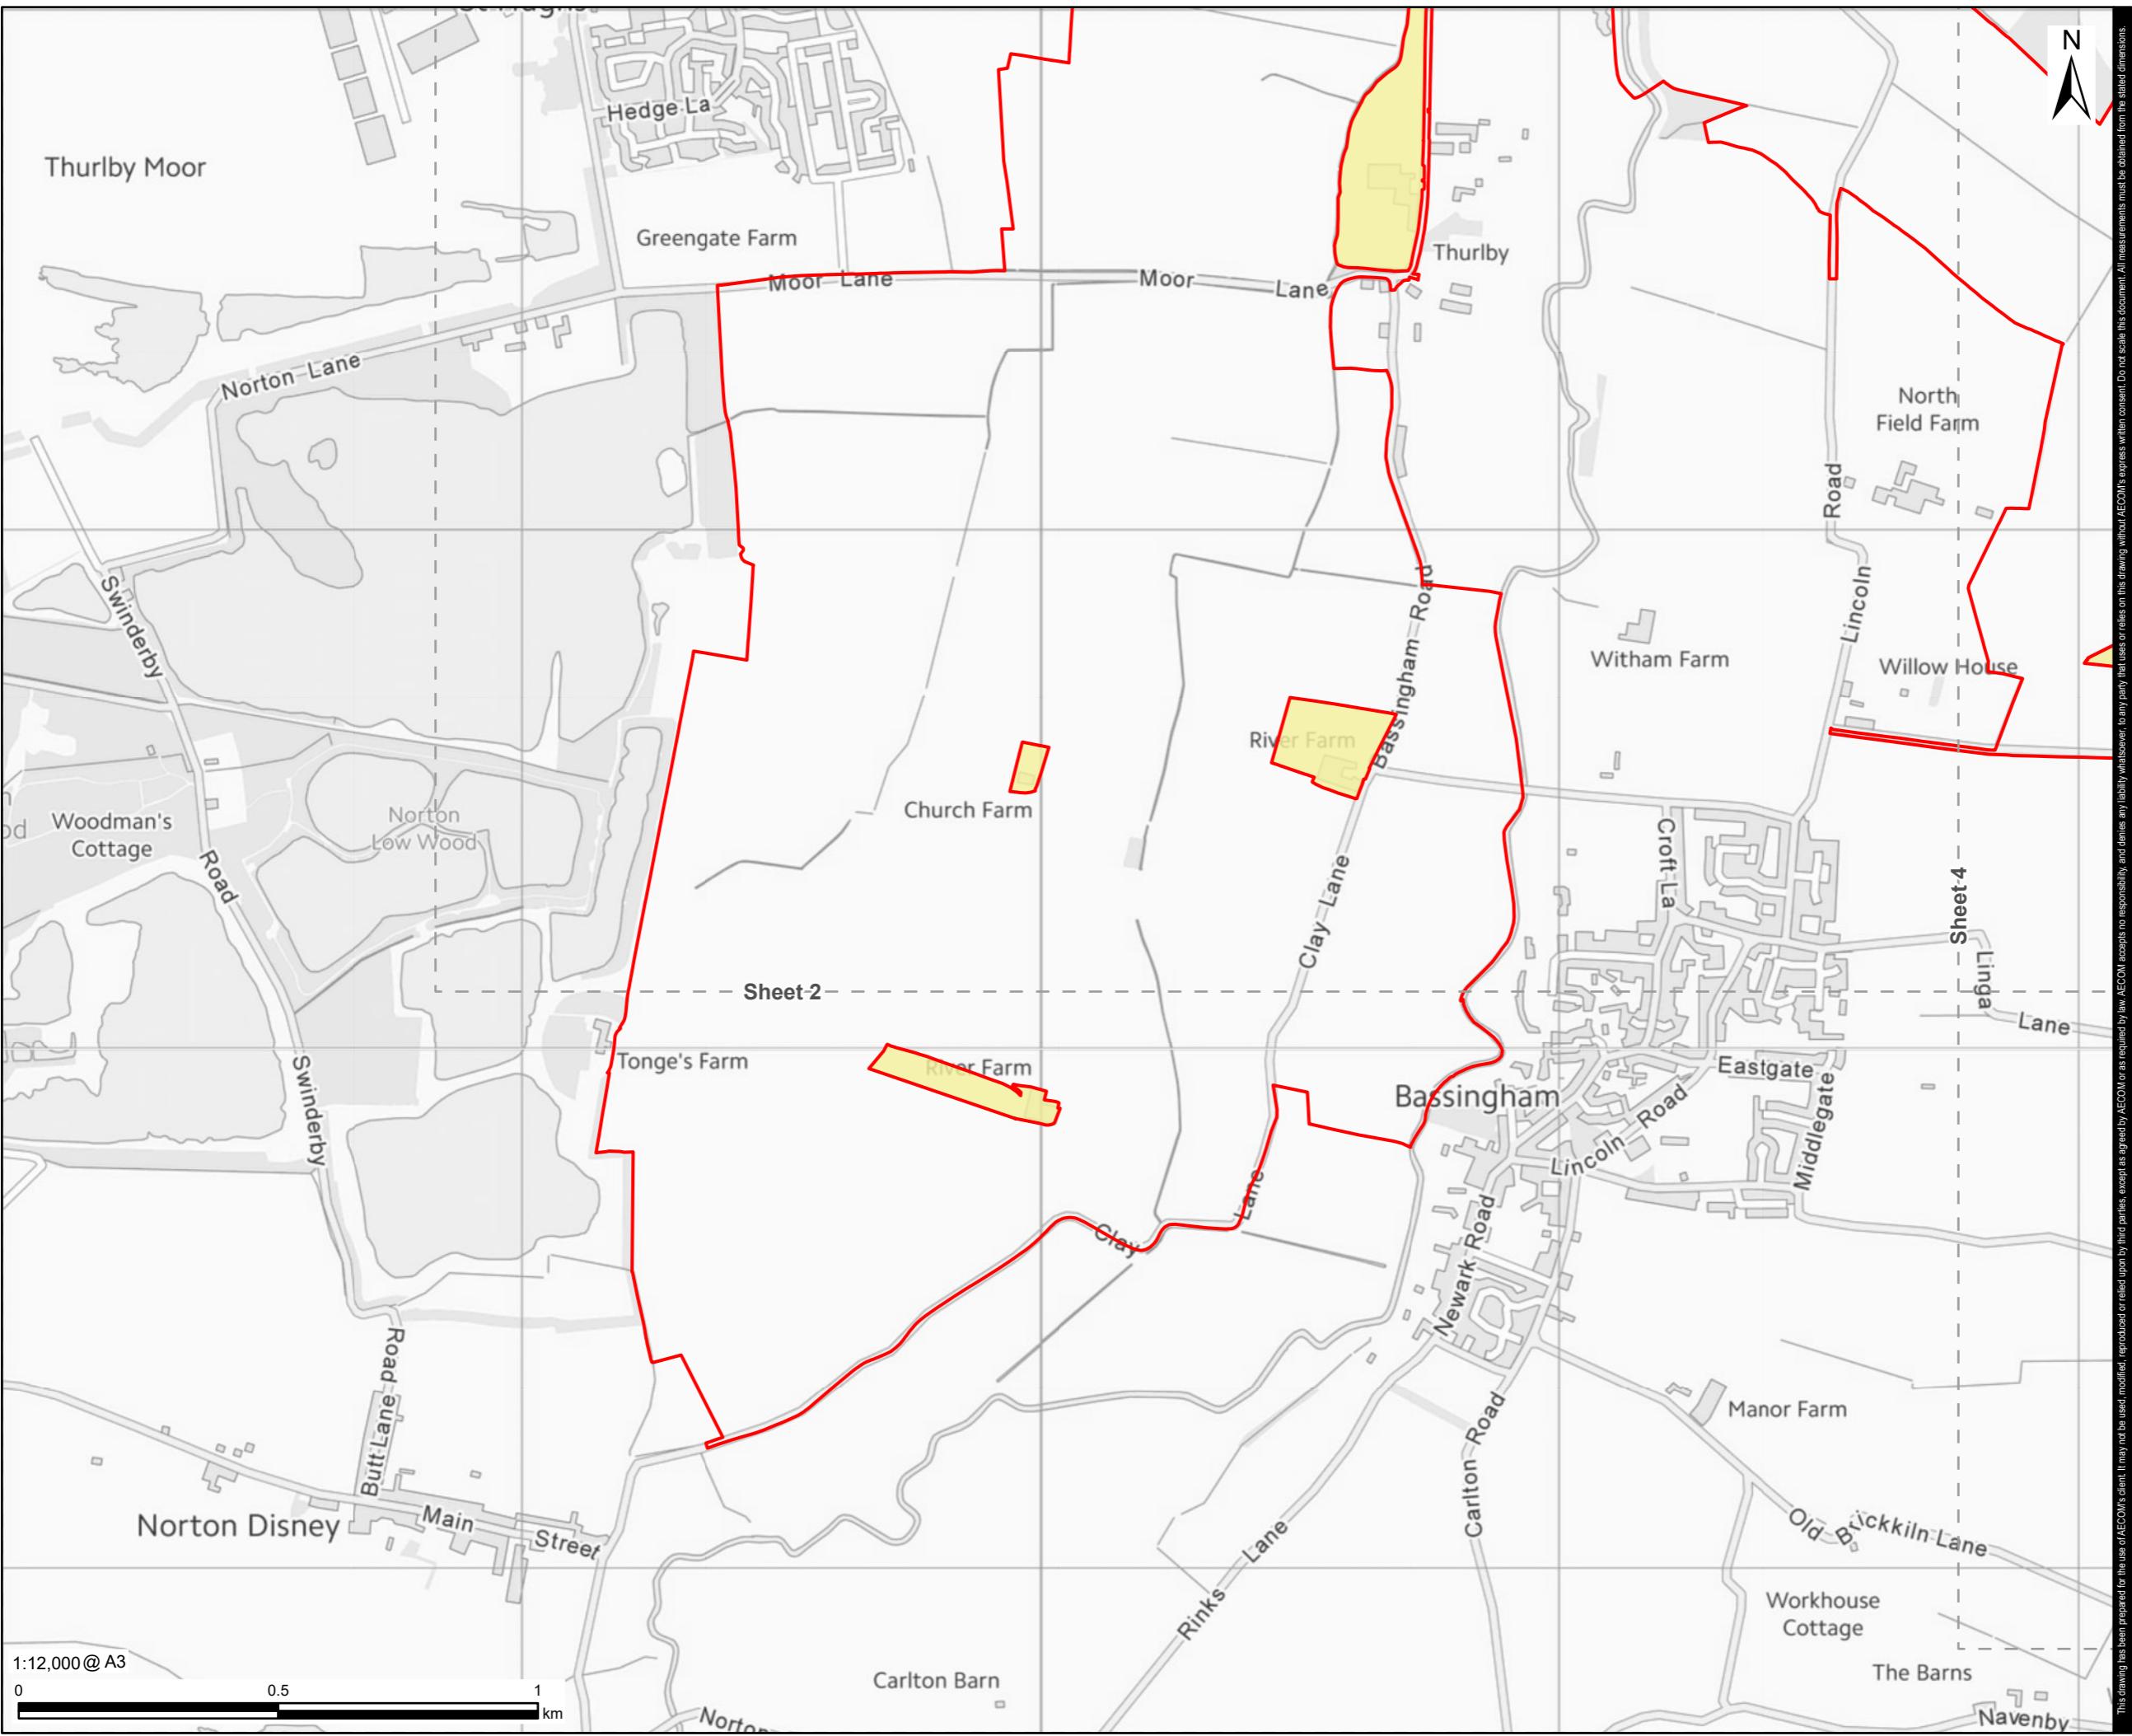

PROJECT

Fosse Green Energy

CLIENT

Fosse Green Energy Ltd


CONSULTANT

AECOM Limited
Sunley House
4 Bedford Park
Surrey, CR0 2AP, UK

LEGEND

- DCO Site Boundary
- Land Not Included in the DCO Site Boundary

SHEET LAYOUT

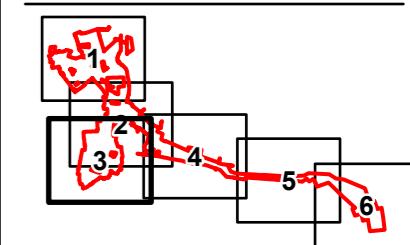

NOTES

Contains OS data © Crown copyright 2025

LEGISLATION

**Regulation 5(2)(o) Infrastructure Planning
(Applications: Prescribed Forms and
Procedure) Regulations 2009**

ISSUE PURPOSE

Change Notification

FIGURE TITLE


Location Plan - Sheet 3 of 6

FIGURE NUMBER

FIGURE NUMBER REV.
Figure 25 00

DOCUMENT REFERENCE

DOCUMENT REFERENCES

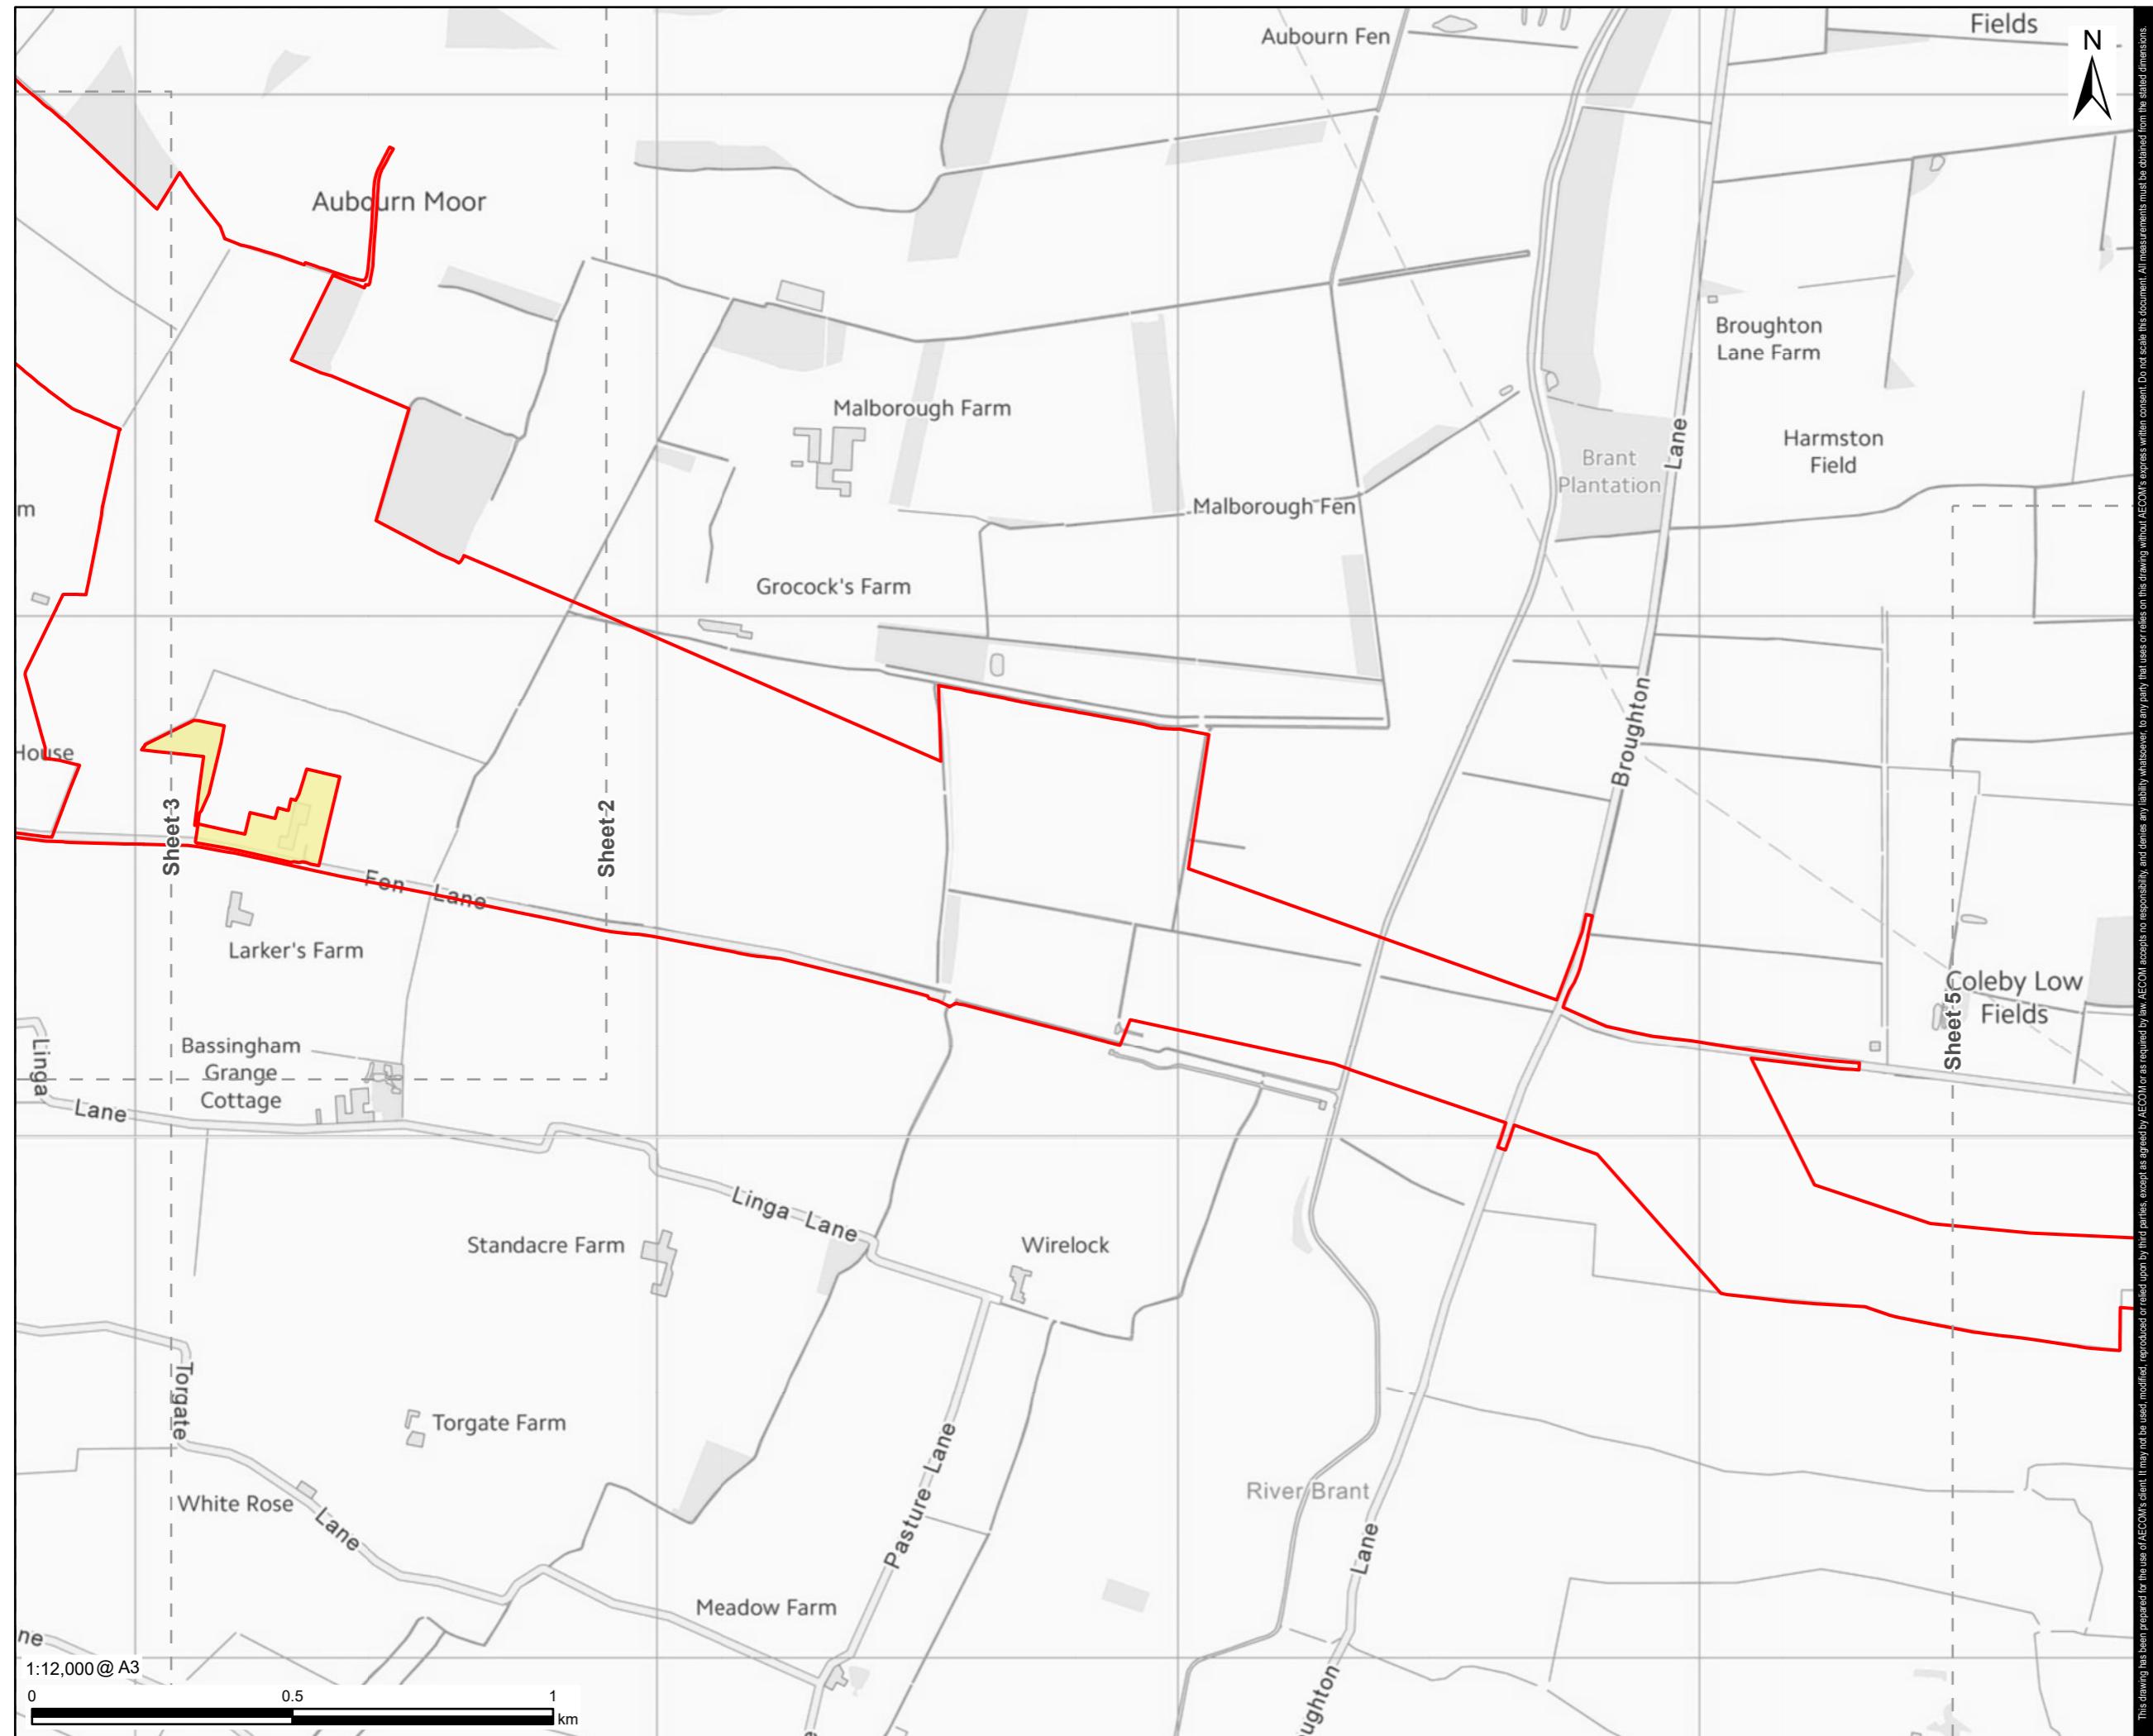

PROJECT

Fosse Green Energy


CLIENT

CONSULTANT
AECOM Limited
Sunley House
4 Bedford Park
Surrey, CR0 2AP, UK

LEGEND

- DCO Site Boundary
- Land Not Included in the DCO Site Boundary

SHEET LAYOUT

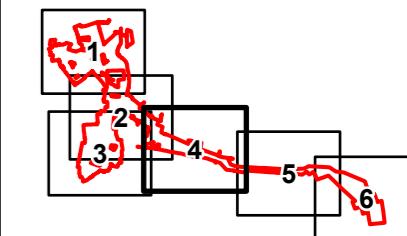

NOTES

LEGISLATION

ISSUE PURPOSE

String Functions

FIGURE TITLE


Location Plan - Sheet 4 of 6

FIGURE NUMBER **REV.**

Figure 2.5 03

DOCUMENT REFERENCE

EN010154/APP/2.5

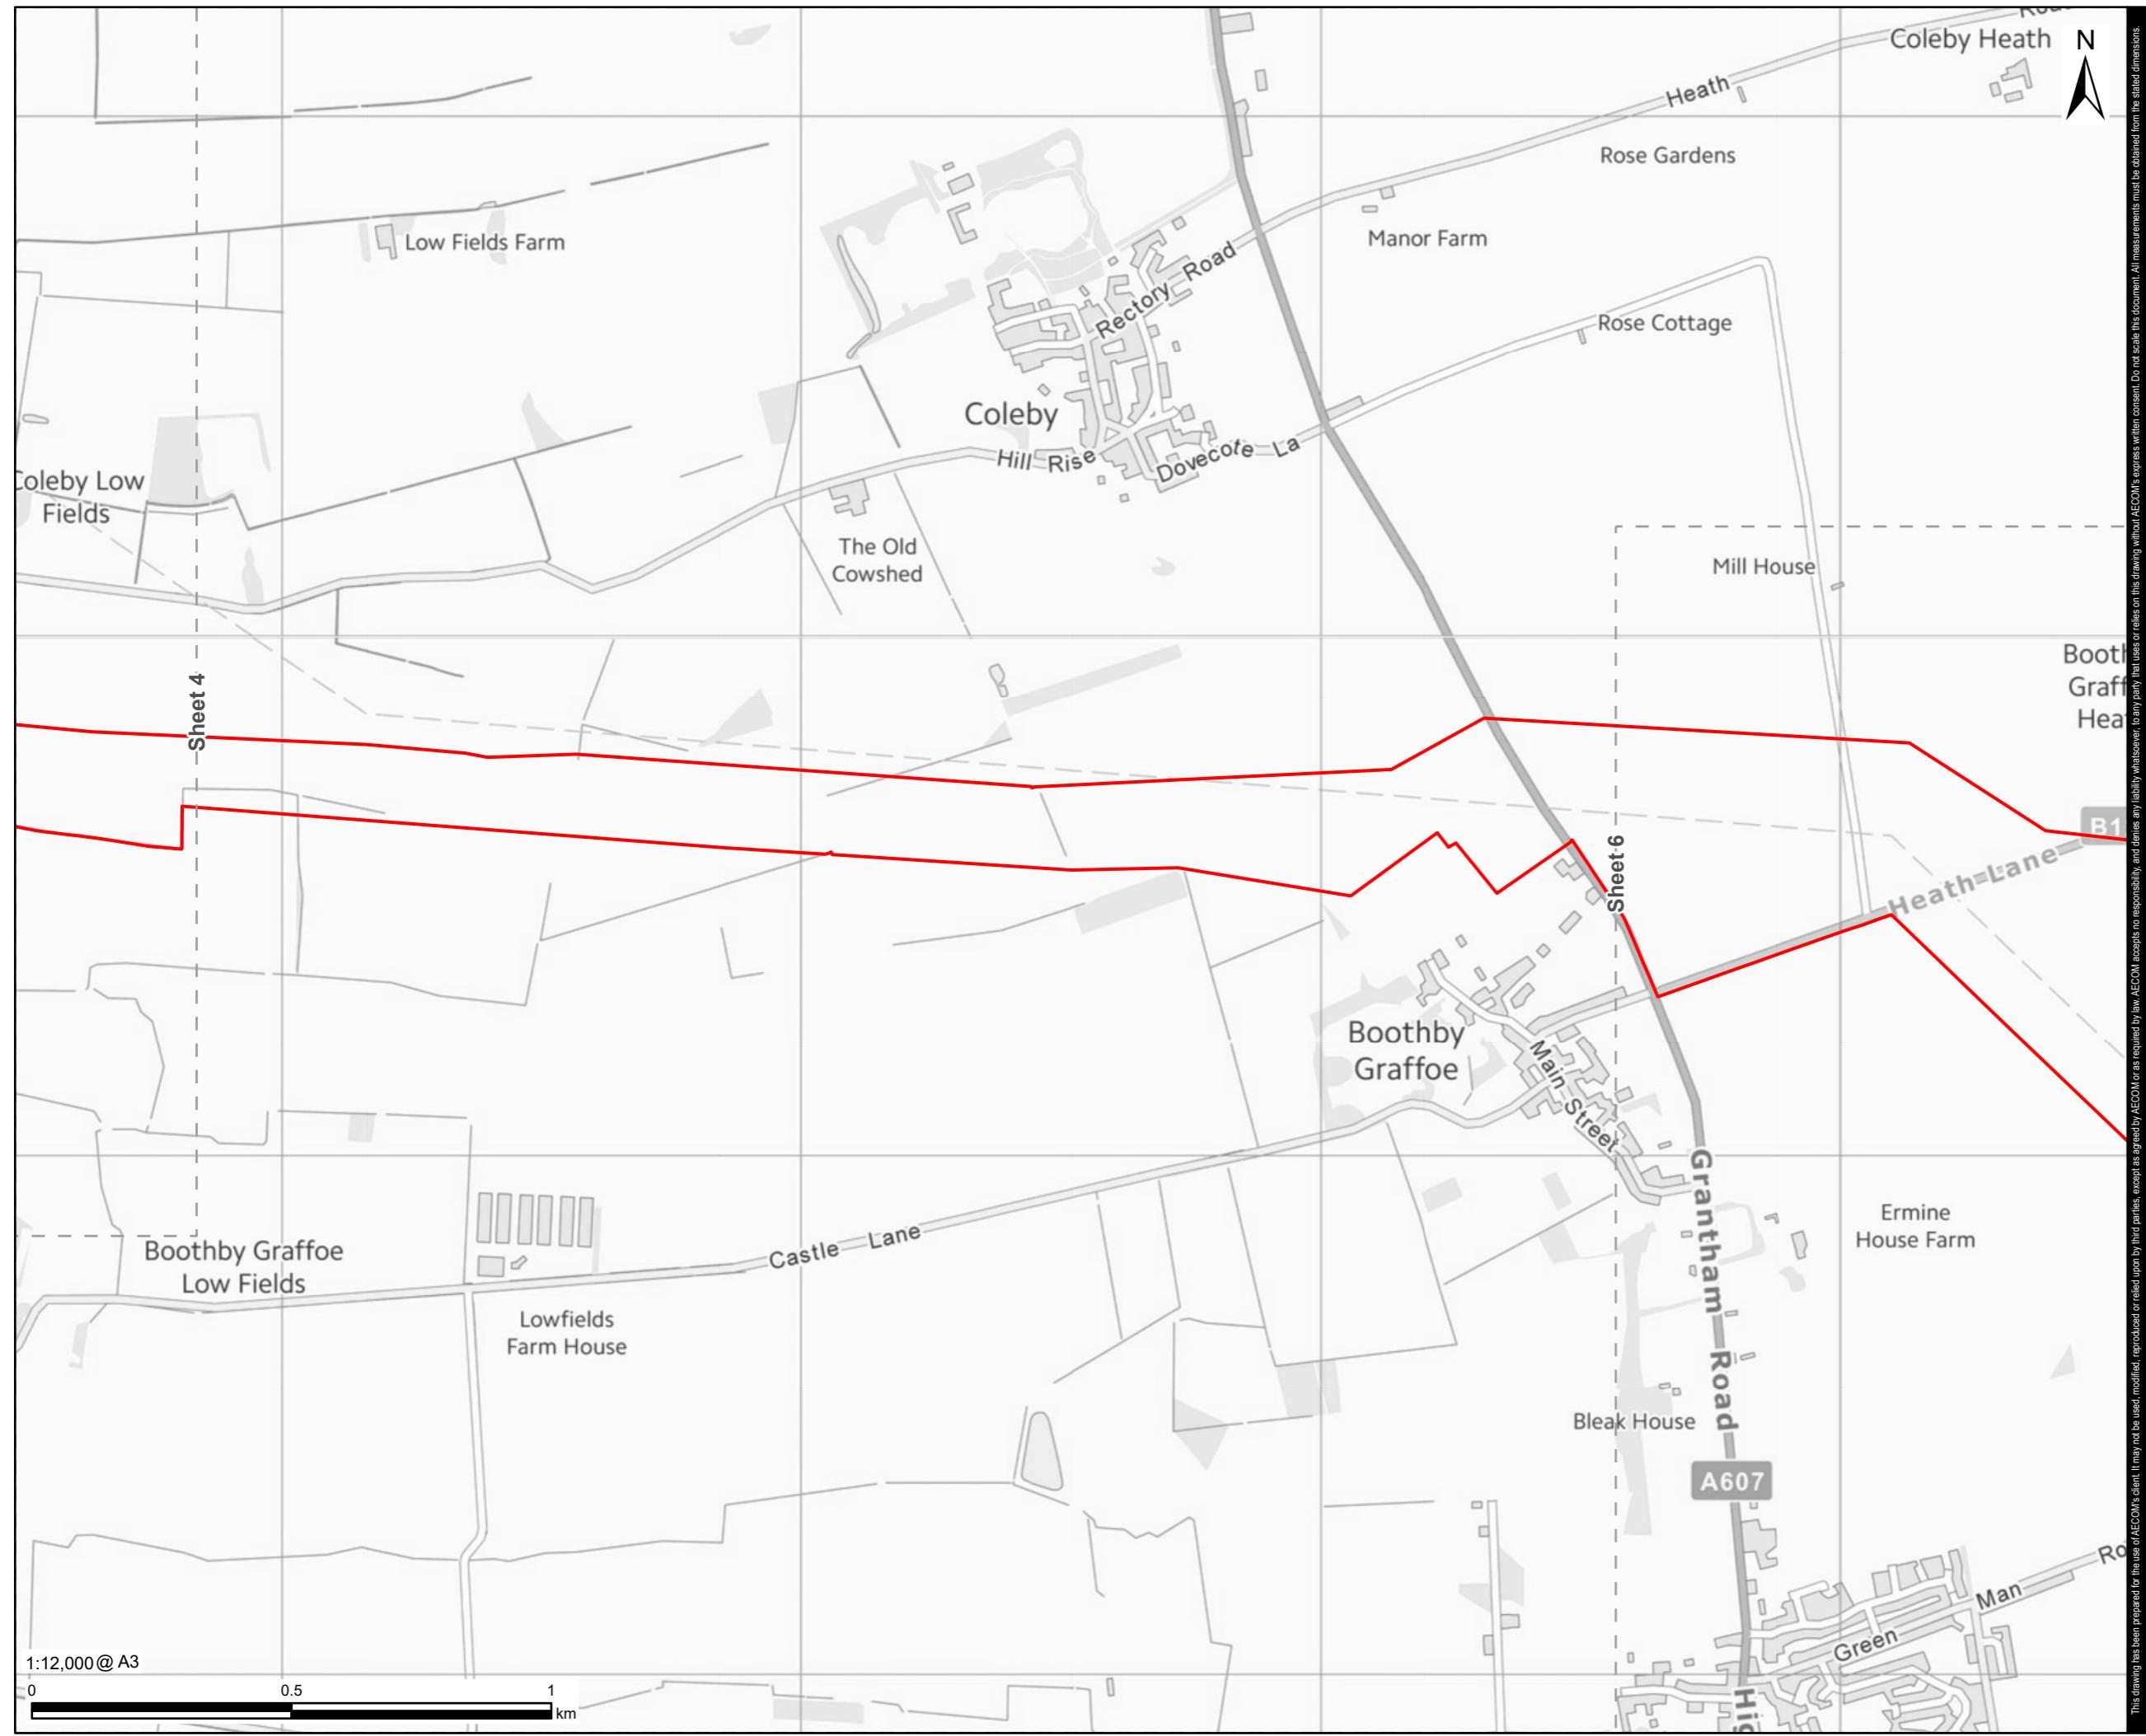

P
F
C
F
C
A
S
4
S
L
•
S
M
C
L
R
(
P
K
C
F
L
F
F
D
E

PROJECT

Fosse Green Energy

CLIENT

Fosse Green Energy Ltd


CONSULTANT

AECOM Limited
Sunley House
4 Bedford Park
Surrey, CR0 2AP, UK

LEGEND

— DCO Site Boundary

SHEET LAYOUT

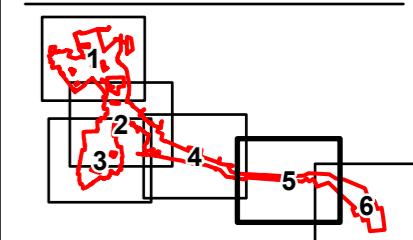

NOTES

Contains OS data © Crown copyright 2025

LEGISLATION

Regulation 5(2)(o) Infrastructure Planning (Applications: Prescribed Forms and Procedure) Regulations 2009

ISSUE PURPOSE

Change Notification

FIGURE TITLE

Location Plan - Sheet 5 of 6

FIGURE NUMBER **REV.**

DOCUMENT REFERENCE

DOCUMENT REFERENCES

