



Fosse Green Energy

EN010154

9.34 P66 Outline Specification
(Tracked)

VOLUME

9

Planning Act 2008 (as amended)

Regulation 8(1)(k)

Infrastructure Planning (Examination Procedure)

Rules 2010

09 June 2026

FinalineP66 Pipeline Crossing Specification

1. Fosse Green Energy circuit Voltage
 - a. The Fosse Green Energy circuit is to be rated at 400 kV_{RMS} (Line – Line).

2. Fosse Green Energy circuit Current
 - a. The Fosse Green Energy circuit is to be rated to 240 MW or 347 A (Line – Line).

3. Modelled fault parameters
 - a. Ground return current associated with a phase – earth fault on 4ZM OHL is assumed to be 11.56 kA.
 - b. The ground return current was injected into the earthing system of NGET tower designation 4ZM525.
 - c. Touch Potentials for the safety Voltage assessment on [FinalineP66 Pipeline](#) during a fault scenario assumes the fault on the OHL is cleared within 0.2 s.

4. Fosse Green Energy circuit cable size and specification
 - a. The grid connection circuit is assumed to comprise of three Aluminium 1200 mm² (conductor cross sectional area) 400 kV cables.
 - b. The grid connection circuit cables are to be to IEC 62067.
 - c. Final cable characteristics to align with the characteristics below to ensure that the calculated current density values, presented in this document, are as accurate as possible. This assessment is to be reviewed against the final cable selection to ensure the limitations in this document are satisfied.

Component Name	Conductor Properties				Insulation Properties			
	Inner Radius (m)	Outer Radius (m)	Relative Resistivity	Relative Permeability	Outer Radius (m)	Resistivity (Ωm)	Relative Permittivity	Relative Permeability
Core	0	0.019544	1.273	1	0.052044	1E+12	2.3	1
Sheath	0.052044	0.054944	2.09819	1	0.060944	1E+10	7	1

5. Fosse Green Energy circuit phase arrangement
 - a. The Fosse Green Energy cables are to be laid in trefoil arrangement up to 15m from the nearest jointing bay either side of the [FinalineP66 Pipeline](#) crossing.
 - b. The Fosse Green Energy cables are to be laid flat arrangement at joint bays.

6. Clearance between [FinalineP66 Pipeline](#) and Fosse Green Energy circuit joint bays
 - a. Joint bays associated with the Fosse Green Energy circuit are not to be situated within land 100 metres either side of [FinalineP66 Pipeline](#).

7. Fosse Green Energy circuit joint bay earthing resistance
 - a. Joint bays associated with the Fosse Green Energy circuit are have a maximum resistance of 10 Ω .

8. [FinalineP66 Pipeline](#) and Fosse Green Energy circuit crossing angle
 - a. The Fosse Green Energy circuit is to cross [FinalineP66 Pipeline](#) at 90°. This 90° angle is to be maintained for a minimum of 5 m either side of the crossing.

9. [Finaline-P66 Pipeline](#) and Fosse Green Energy circuit minimum separation
 - a. The Fosse Green Energy circuit to [Finaline-P66 Pipeline](#) separation is to be a minimum of 600 mm.

10. Fosse Green Energy circuit
 - a. The Fosse Green Energy circuit assumed to be laid in ducts. Concrete encasement is acceptable.

11. Separation between Fosse Green Energy circuit and existing NGET OHL
 - a. The minimum separation between the Fosse Green Energy circuit and the outermost conductor of the existing NGET OHL is to be 30 m.


Finaline P66 Pipeline Crossing Indicative Drawings

LEGEND

	PE CABLE DUCT
	HDPE COMMUNICATION DUCT
	RED MARKER STRIP OR STEEL PLATES
	YELLOW MARKER WARNING TAPE

A = XLPE APPROVED DUCT, SDR=11, DIAMETER TBC
B = XLPE APPROVED DUCT, SDR=11, DIAMETER TBC



- NOTES
- DRAWING IS FOR INDICATIVE PURPOSE ONLY.
 - DO NOT SCALE FROM THIS DRAWING USE ONLY PRINTED DIMENSIONS.
 - ALL DIMENSIONS ARE IN MILLIMETERS, ALL CHAINAGES, LEVELS AND CO-ORDINATES ARE IN METERS UNLESS DEFINED OTHERWISE.
 - NO EXCAVATION SHALL COMMENCE UNTIL THE CONTRACTOR HAS CONSULTED UP TO DATE SERVICES DRAWINGS AND CARRIED OUT AN ELECTROMAGNETIC LOCATOR (EML) SCAN.
 - HAND DIG ONLY WITHIN 500mm OF EXISTING SERVICES.
 - NO JOINT BAYS WILL BE LOCATED WITHIN 100M OF THE PIPELINE.
 - CROSSING WILL BE PERFORMED WITH A CROSSING ANGLE OF 90 DEGREES. THIS ALIGNMENT WILL BE MAINTAINED FOR 5M EITHER SIDE OF THE PIPELINE.
 - CROSSING FINALINE THE CABLES WILL PASS UNDER THE PIPELINE WITH A MINIMUM SEPARATION OF 600MM.

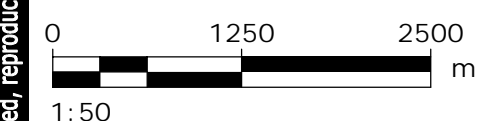

LEGISLATION
Regulation 5(2)(a) Infrastructure Planning (Applications: Prescribed Forms and Procedure) Regulations 2009.

ISSUE PURPOSE
Deadline 6 Submission
PROJECT NUMBER
60700987

FIGURE TITLE
400KV PIPELINE CROSSING
FIGURE NUMBER
Figure 1-1
REV.
01

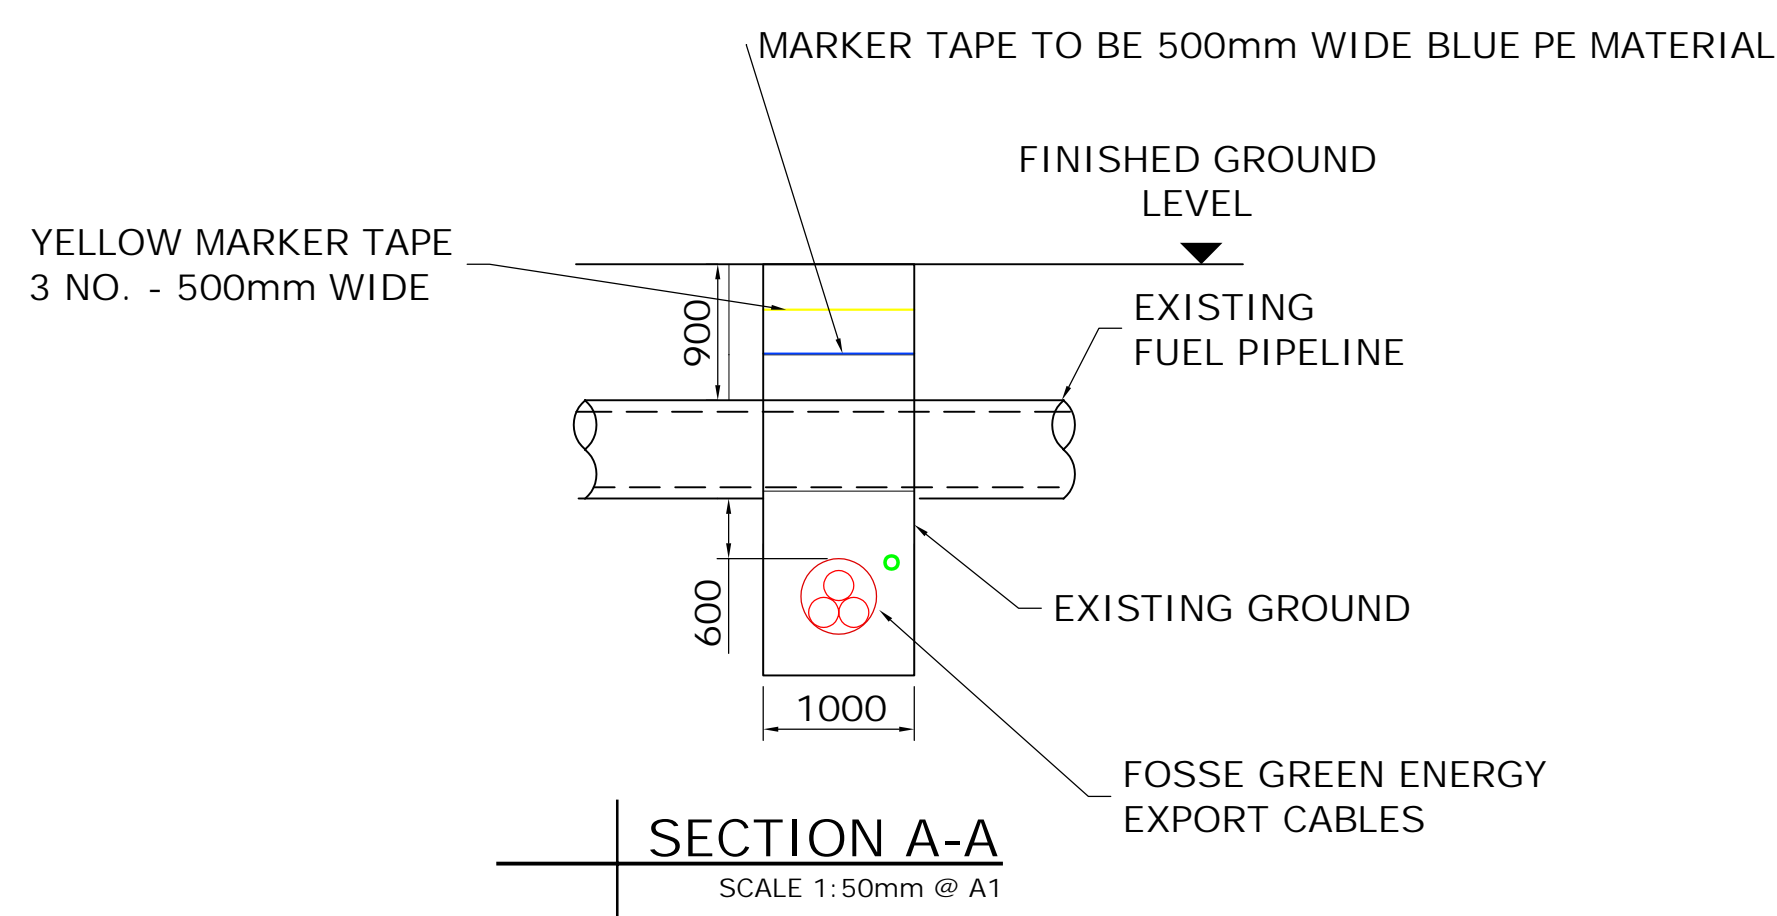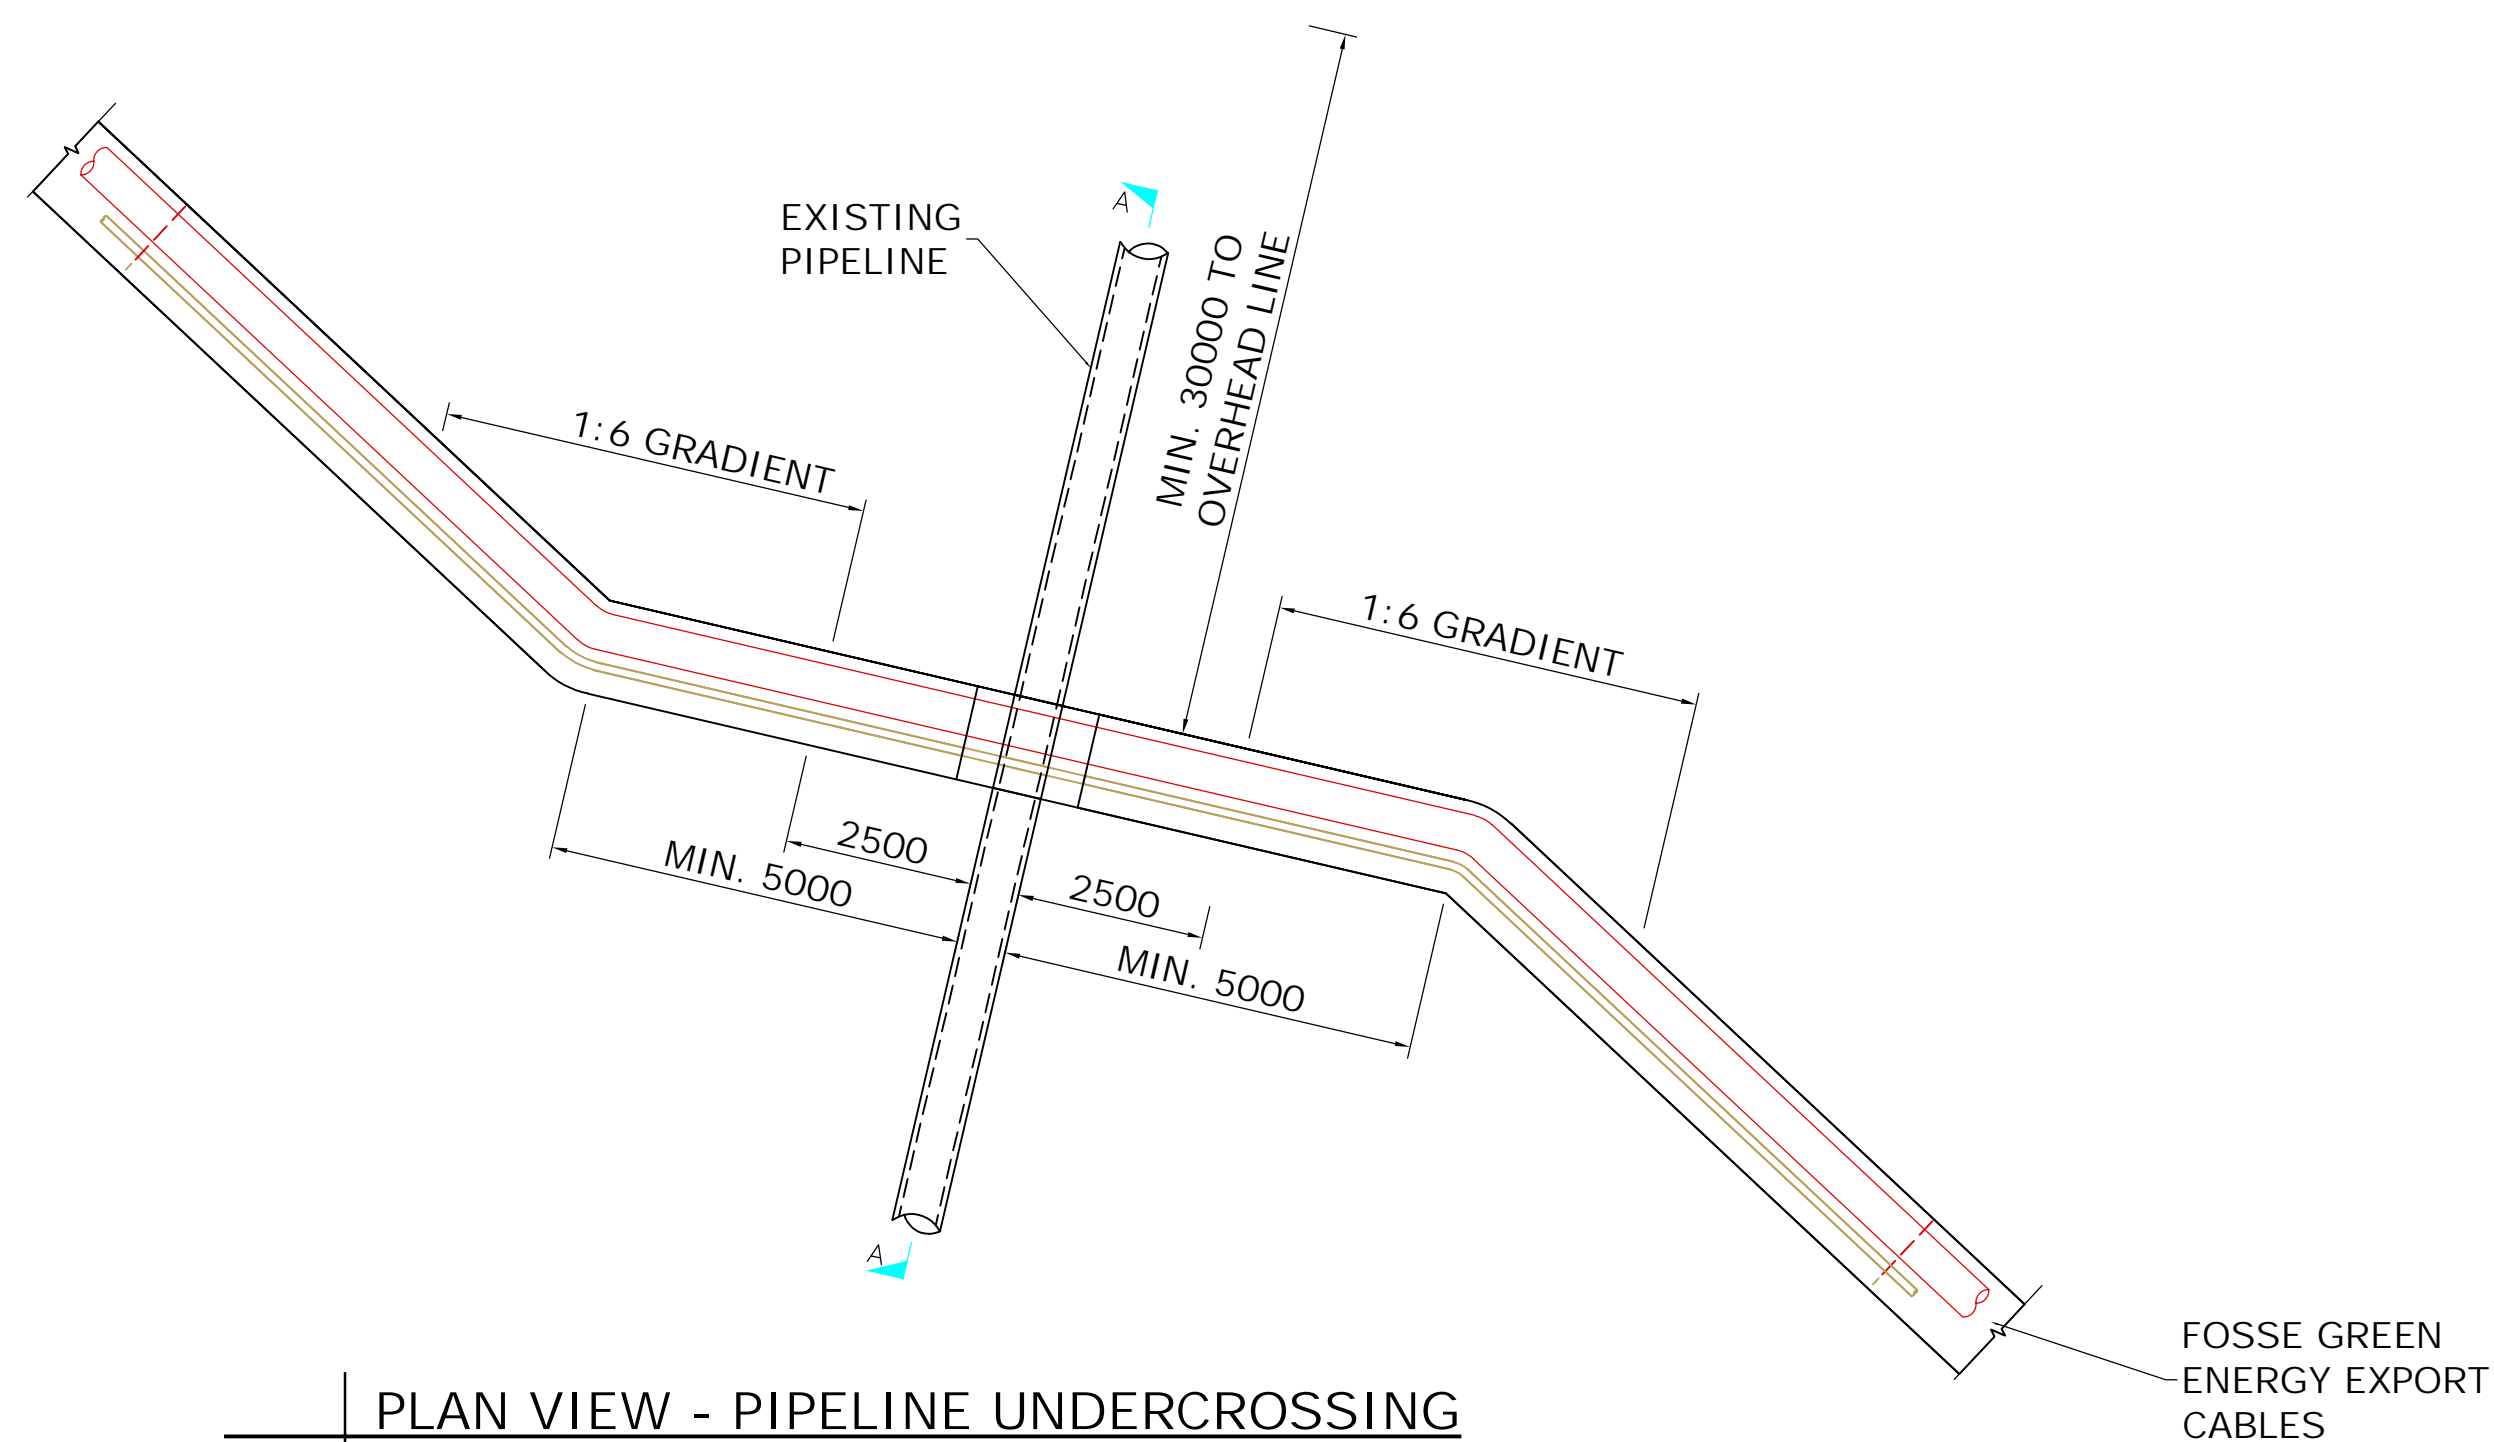

400kV Cable Characteristics								
Component Name	Conductor Properties				Insulation Properties			
	Inner Radius (m)	Outer Radius (m)	Relative Resistivity	Relative Permeability	Outer Radius (m)	Resistivity (Ωm)	Relative Permittivity	Relative Permeability
Core	0	0.0195	1.2730	1	0.0520	1.0000E+12	2.3000	1
Sheath	0.0520	0.0549	2.0982	1	0.0609	1.0000E+10	7	1

NOT FOR CONSTRUCTION

FOR INFORMATION ONLY

This drawing has been prepared for the use of AECOM's client. It may not be used, modified, reproduced or relied upon by third parties, except as agreed by AECOM or as required by law. AECOM accepts no responsibility and denies any liability whatsoever, to any party that uses or relies on this drawing without AECOM's express written consent. Do not scale this document. All measurements must be obtained from the stated dimensions.

Appendix A Baseline AC Data Report

3rd Jun 2026

Tech Note: FINALINE Baseline AC Data Nearby to Fosse Green

1 Summary

This document contains baseline AC interference data nearby to proposed Fosse Green 400kV cable crossing during routine CP surveys of FINA between April 2019 and May 2026.

These routine measurements only provide an initial assessment of AC interference. A more detailed assessment involves a more intensive survey approach such as repeat AC datalogging to test against criteria in BS EN ISO:18086.

The data is displayed in section 2.

The data indicates some degree of AC interference as voltages are around 1V. However, in BPAs interpretation the existing AC voltages are not sufficient to warrant detailed testing at this location, but the area will continue to be reviewed routinely.

The cause of the AC interference is not known to BPA, but is likely to be the existing 400kV OHL crossing. The loading on this OHL during these surveys is not known to BPA.

Any significant upgrades to electrical infrastructure nearby to or crossing FINA should undergo an assessment to determine risk to FINA.

By: Matthew Emery
Position: Lead CP Engineer
Date: 3rd June 2026

2 Survey Data

2.1 TEST LOCATIONS

Test location included in this report are displayed below in Figure 1.

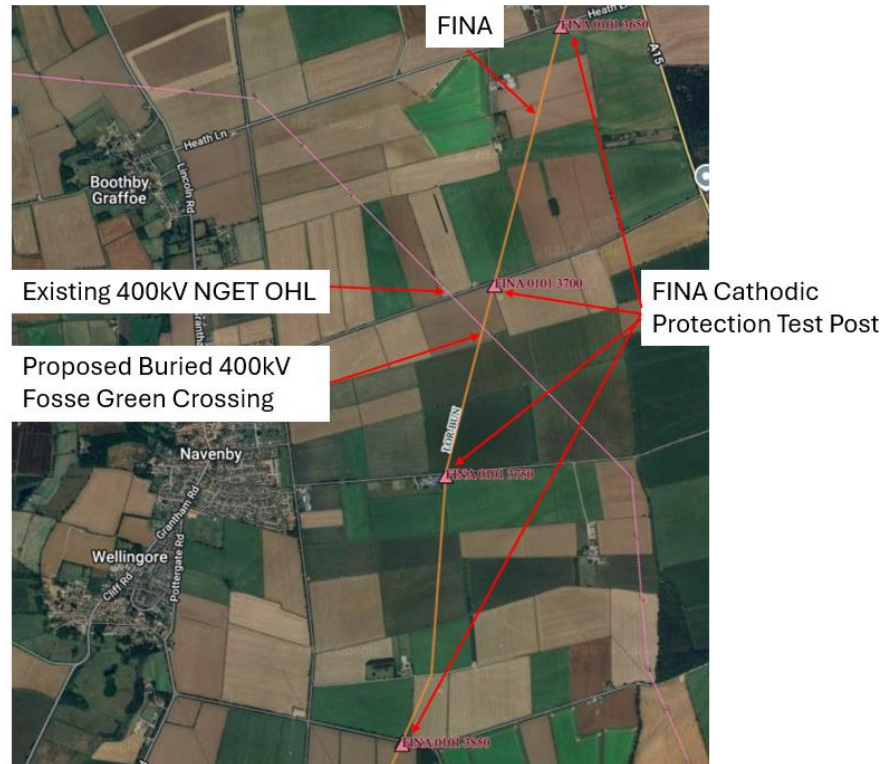


Figure 1: GIS Image of nearby Cathodic Protection Test Posts



2.2 SURVEY DATA

Tabulated survey data of single AC voltage measurements recorded during routine cathodic protection surveys is displayed below along with a graph.

CP ID	Chainage (km)	Location Description	Latitude	Longitude	Pipe AC Voltage													
					May-26	Jan-26	Jul-25	Dec-24	Aug-24	May-23	Sep-22	Jun-22	Sep-21	Apr-21	Sep-20	Mar-20	Oct-19	Apr-19
3650	65.4	121 008601 B1202 B Graffoe Heath RDX39S	53.12835	-0.4943	0.597	0.138	0.154	1.006	0.317	0.706	0.162	0.57	0.35	0.2	0.112	0.21	0.312	0.278
3700	66.9	121 004586 Green Man Rd RDX40S	53.11501694	-0.49998334	0.862	0.24	0.122	0.819	0.981	0.799	0.119	0.5	0.31	0.27	0.134	0.169	0.291	0.384
3750	68	121 003575 Navenby Heath Rd	53.10517246	-0.50419026	0.451	0.81	0.476	1.143	0.116	0.927	0.386	0.84	0.36	0.34				
3800	69.6	121 001559 Wellingore Rd RDX42N	53.09149933	-0.5079	0.558	0.57	0.214	1.046	0.709	0.663	0.423	1	0.34	0.17	0.198	0.19	0.459	1.204
3850	69.7	121 001559 Wellingore Rd RDX42S	53.09133148	-0.50793332	0.533	0.553	0.242	0.222	0.671	0.675	0.418	0.92	0.16	0.45	0.054	0.222	0.46	1.196

Table 1: Single pipe AC voltage measurements recorded between Apr 19 to May 26 during routine cathodic protection surveys

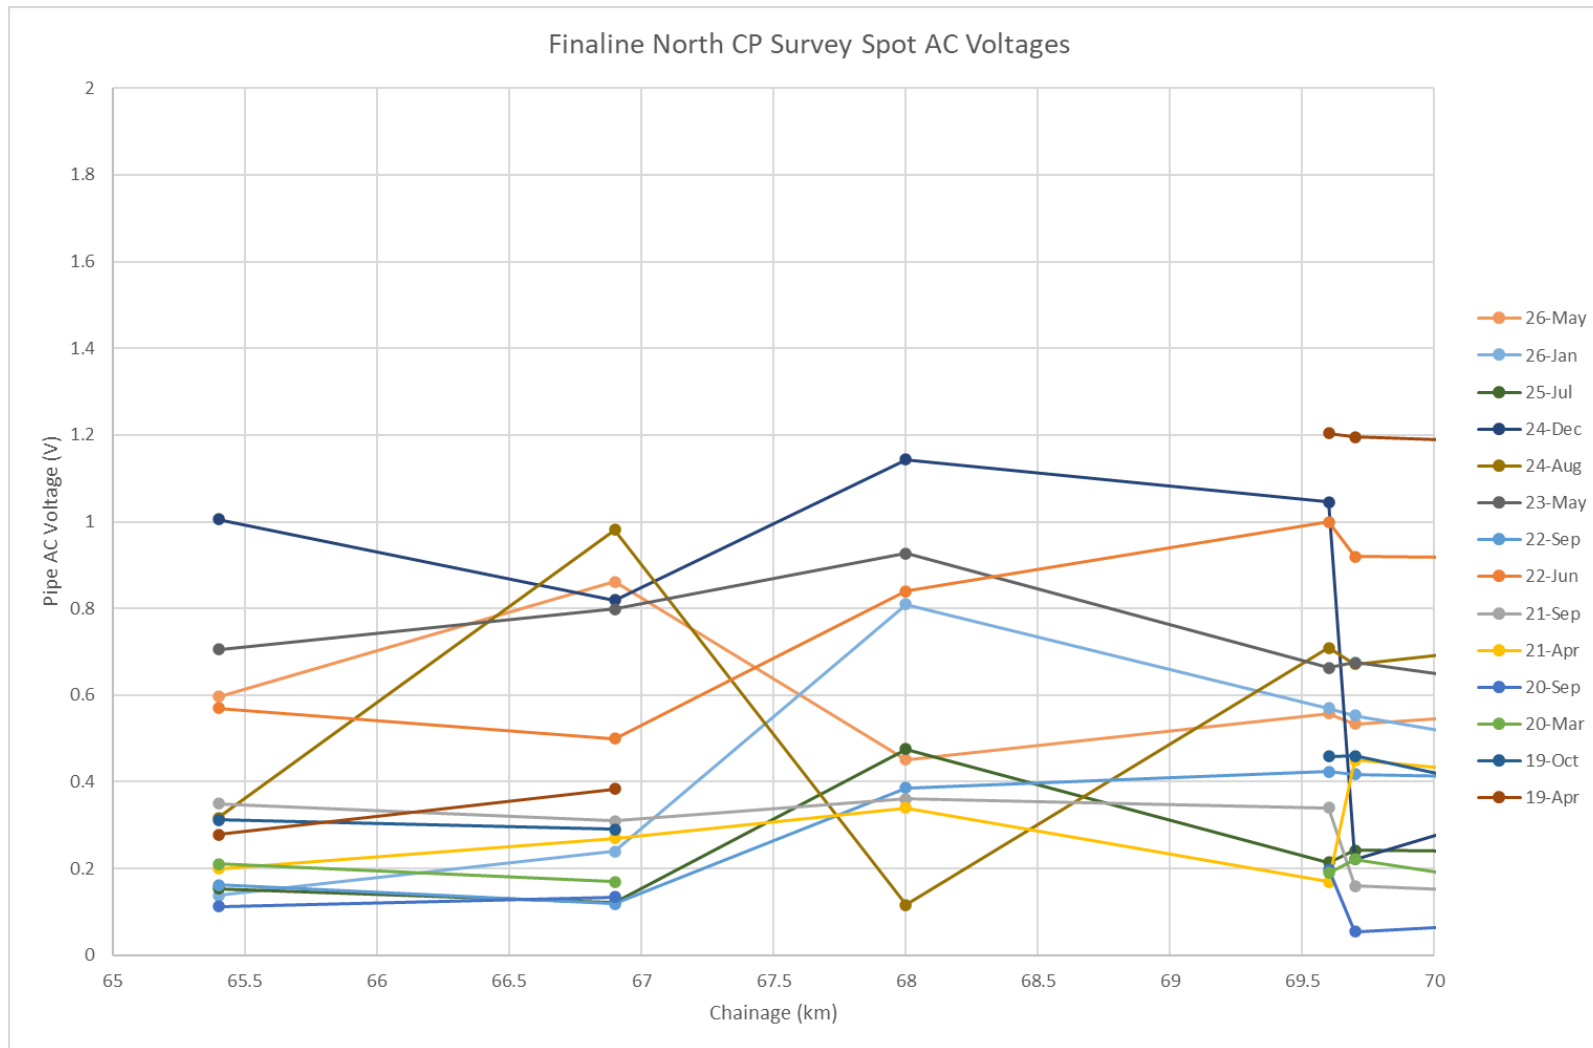


Figure 2: Graph displaying single pipe AC voltage measurements recorded between Apr 19 to May 26 during routine cathodic protection surveys