



Dean Moor Solar Farm



Traffic Regulation Measures Plan on behalf of FVS Dean Moor Limited

March 2025
Prepared by: Stantec UK Ltd
PINS Ref: EN010155
Document Ref: 2.5
Revision: 1



Firma Energy

 **ib vogt**

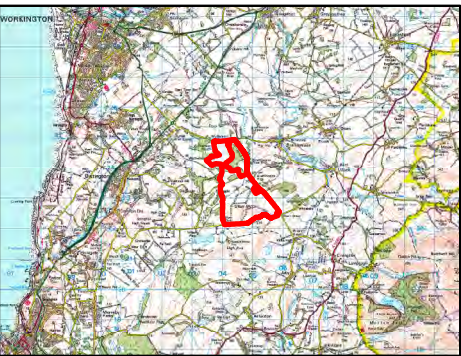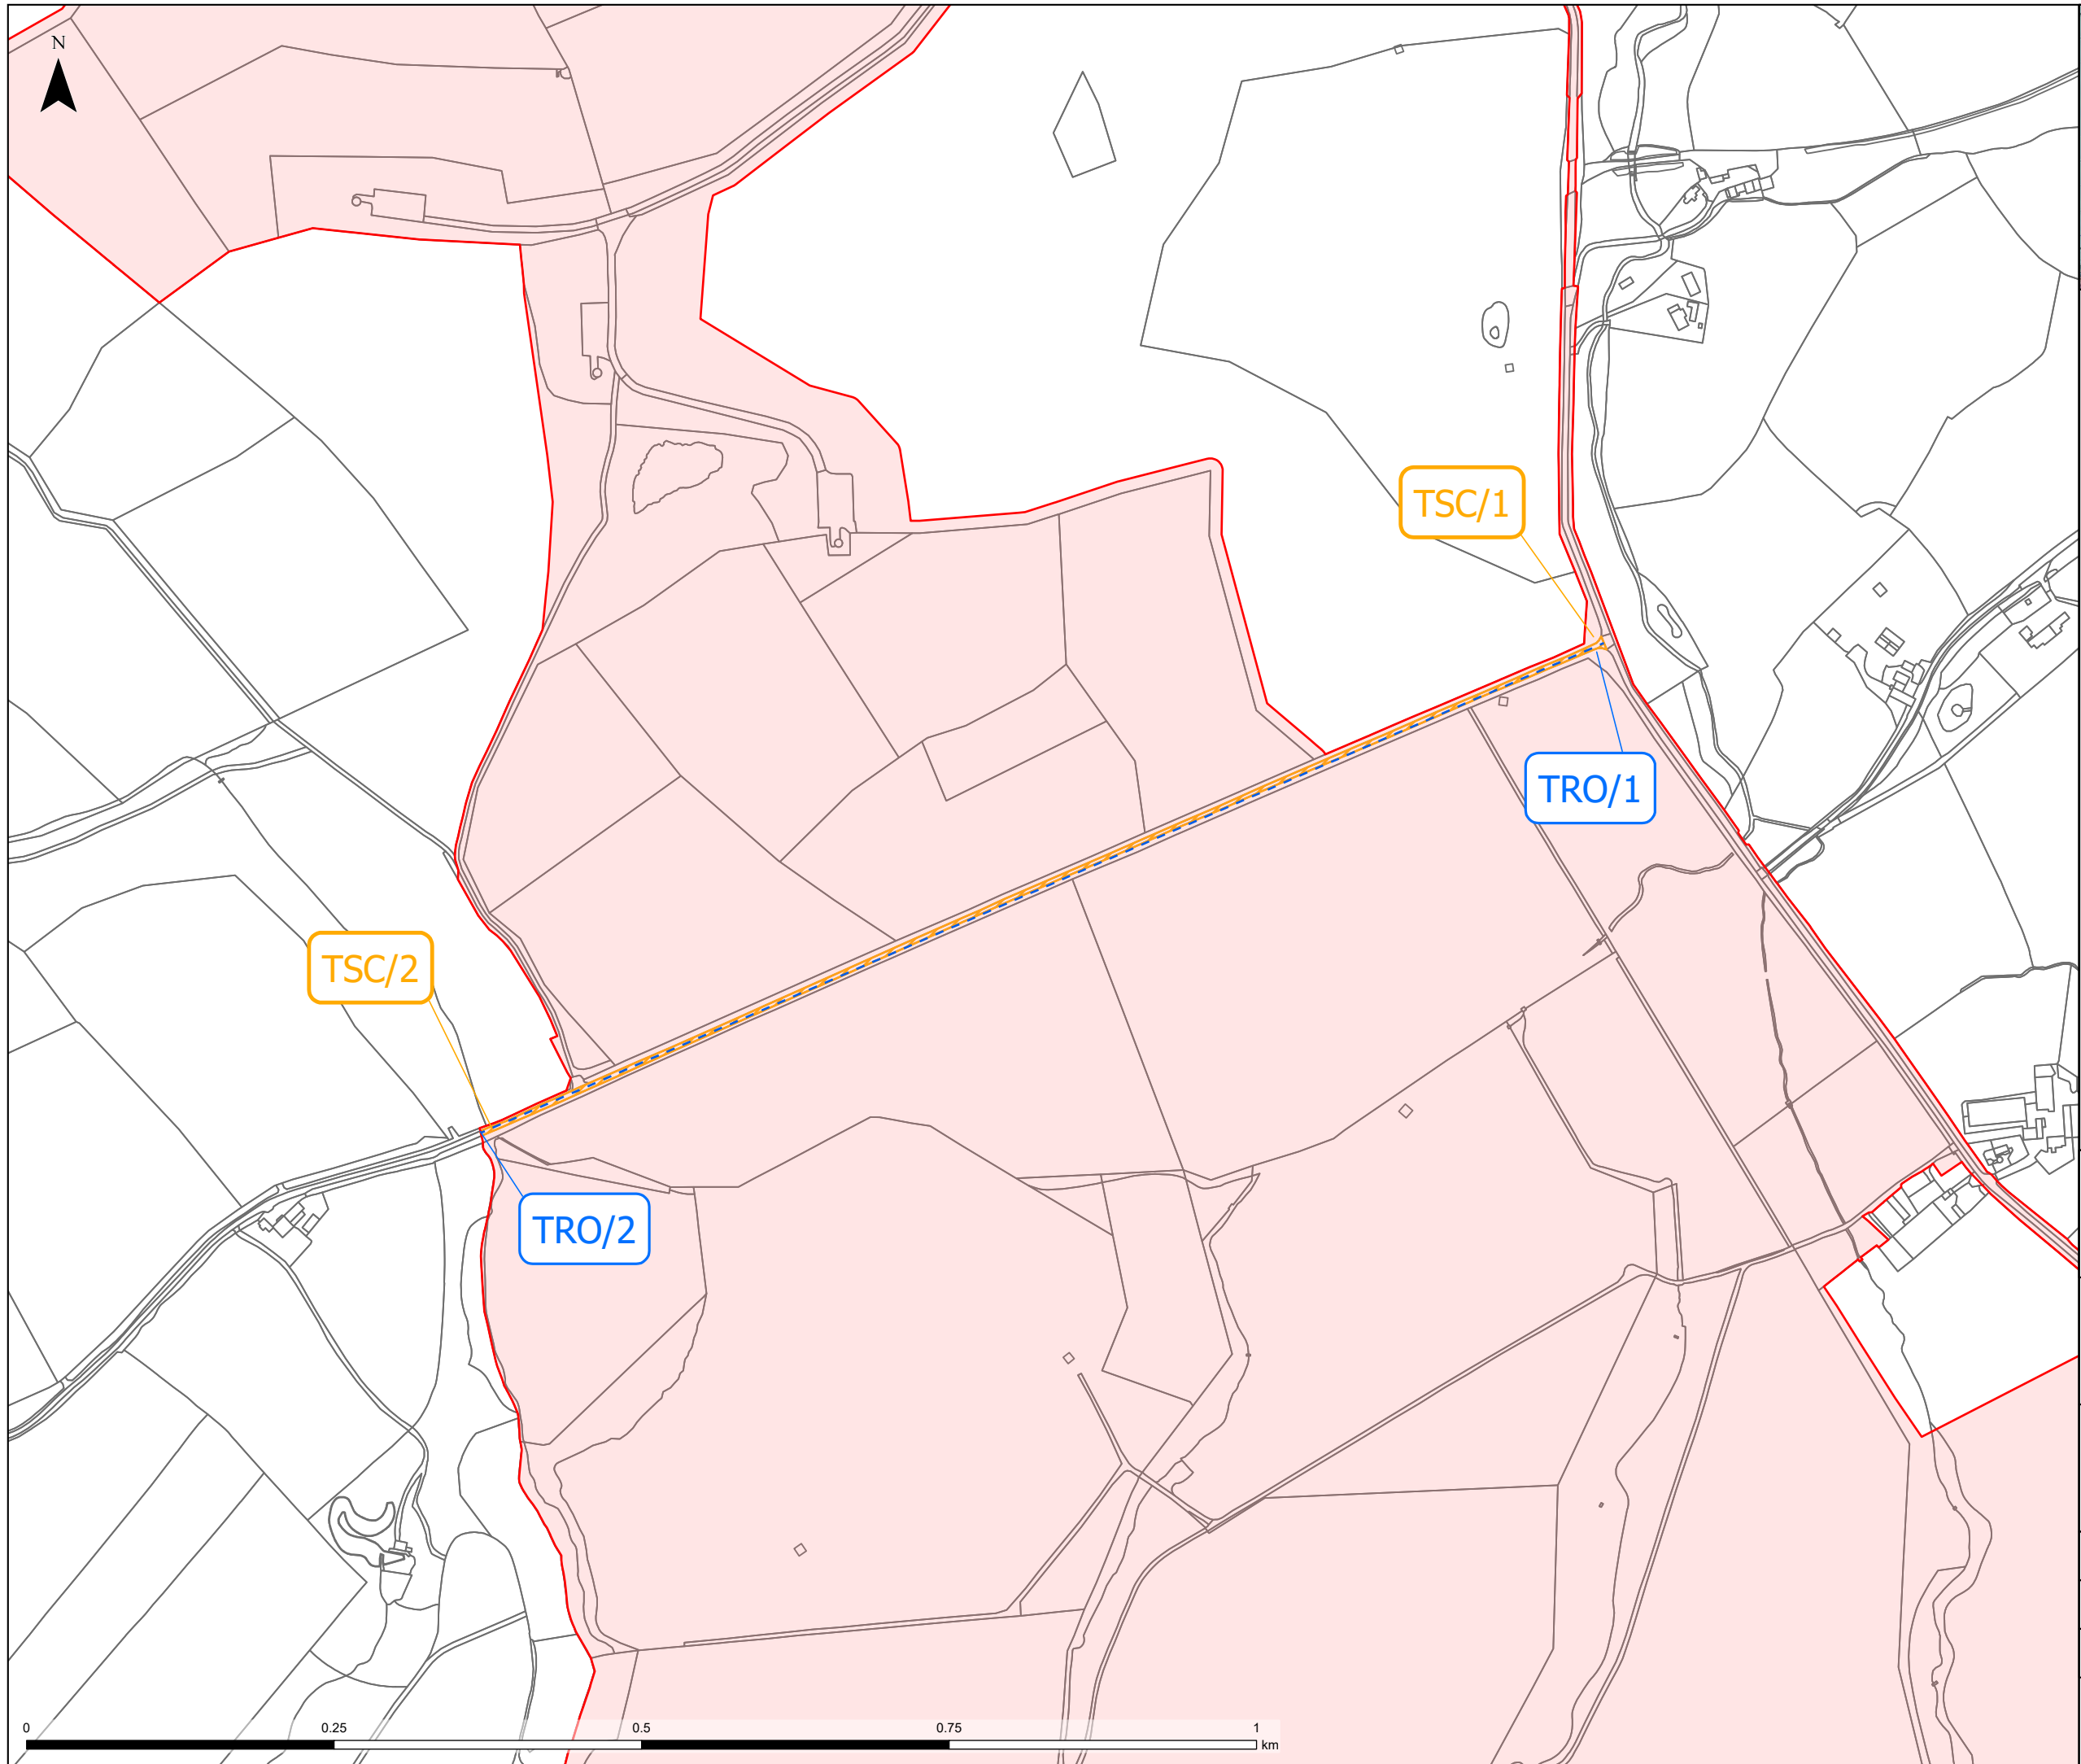

- Legend**
- Order Limits
 - Traffic Regulation Order
 - Traffic Regulation Order reference (Schedule 8)
 - Proposed extent of Gilgarran Road to be temporarily closed or restricted
 - Temporary closure and/or restriction location reference (Schedule 6)

Notes:

1. The proposed works are illustrative only and will be subject to changes as part of detailed design development. Any changes will be limited to being within the Order Limits and any other constraints included in the Development Consent Order.

2. The Traffic Regulation Measures Plan should be read in conjunction with the Development Consent Order in particular articles 16 and 19 and schedules 6 and 8 of the Development Consent Order [REF: 3.1]

© Crown copyright and database rights [2024] Ordnance Survey AC0000808122Contains public sector information licensed under the Open Government Licence v3.0.

Project Title



Client

FVS Dean Moor Limited

Title

DEAN MOOR SOLAR FARM
DEVELOPMENT CONSENT ORDER
REGULATION 5(2)(O)
Traffic Regulation Measures Plan

Scale: 1:5,000 @ A3	Date: 18/03/2025
Drawn: TL	Checked: TH

Reference: 2.5	Sheet 1 of 1	Rev: A
----------------	--------------	--------

