



Dean Moor Solar Farm

Environmental Statement: Chapter 2 – Figure 2.2 Existing Utilities within the Site



on behalf of **FVS Dean Moor Limited**

March 2025
Prepared by: Stantec UK Ltd
PINS Ref: EN010155
Document Ref: 6.2
Revision: 1



Firma Energy

 **ib vogt**

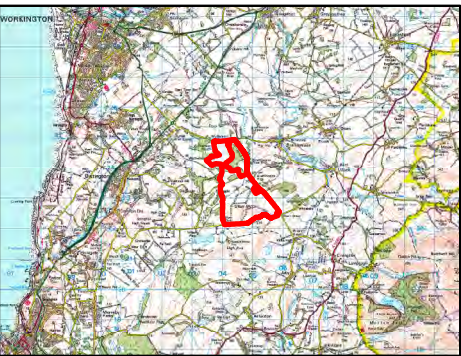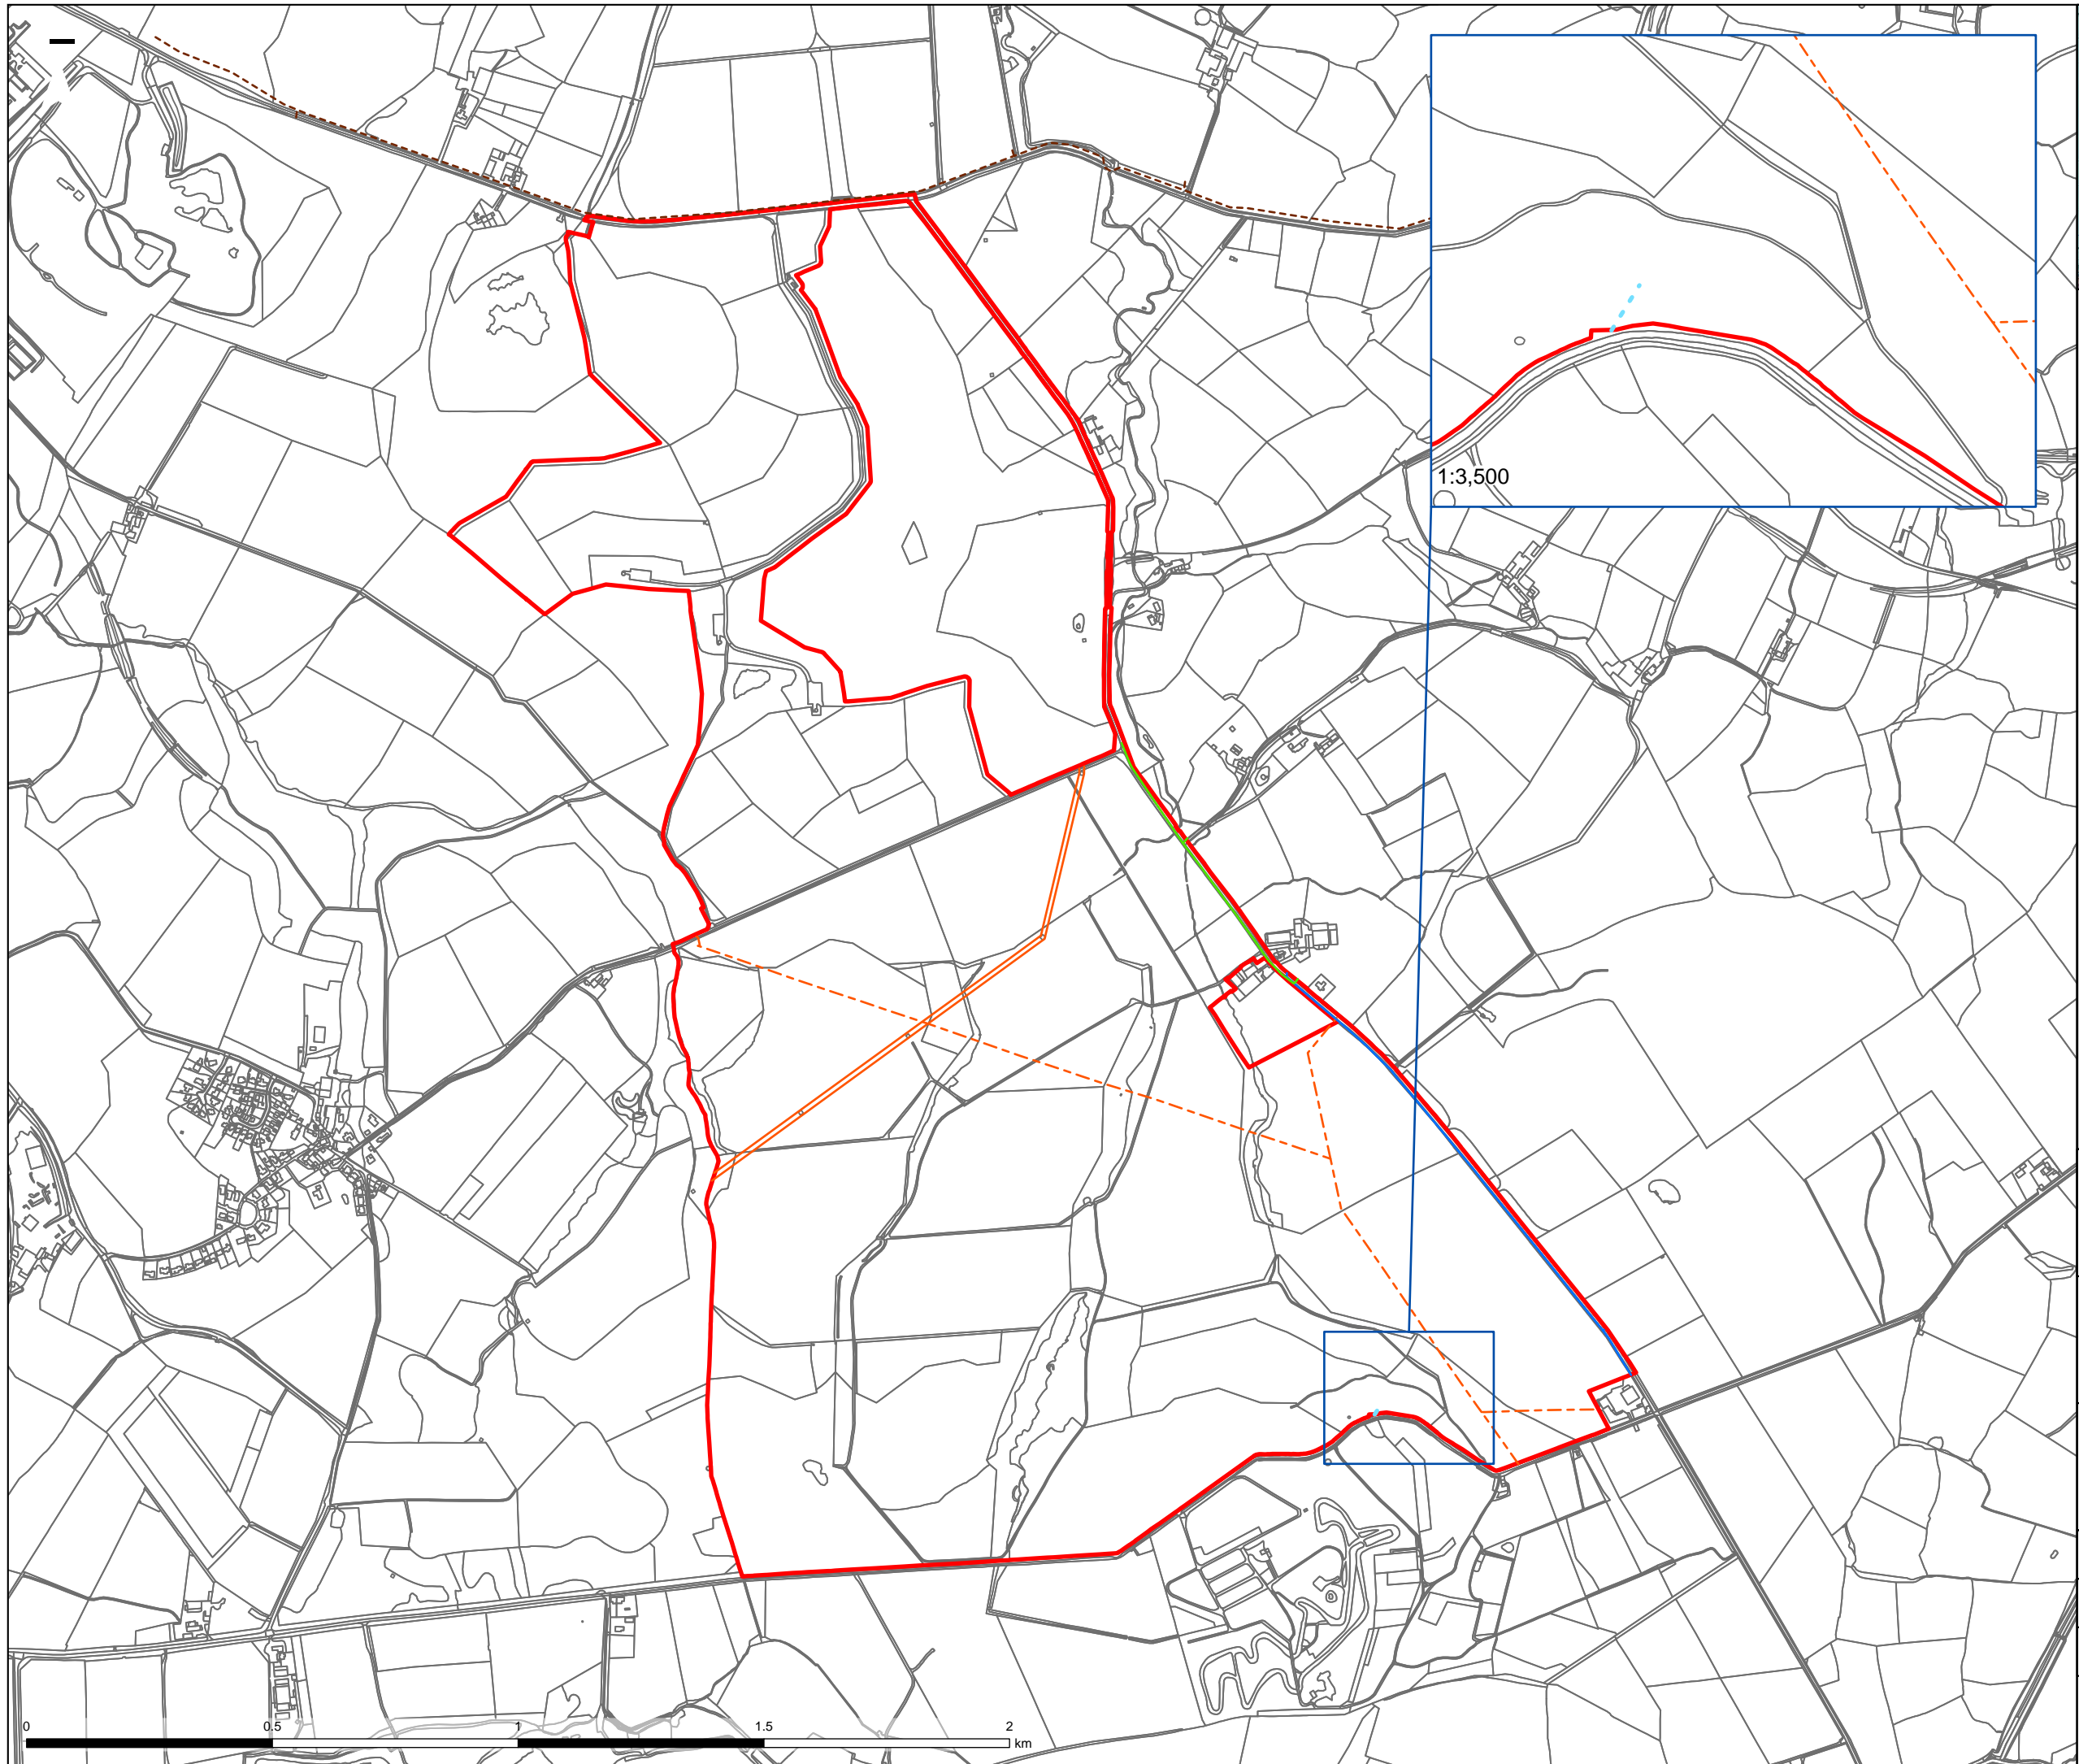

- Legend
- Order Limits
 - BT Openreach
 - United Utilities - Cleanwater
 - Northern Gas Networks - Gas Main
 - Electricity - Electricity Northwest
 - 133kV
 - 11kV
 - Out of Commission

© Crown copyright and database rights [2024] Ordnance Survey AC0000608122
Contains public sector information licensed under the Open Government Licence v3.0.



Client

FVS Dean Moor Limited

Title

DEAN MOOR SOLAR FARM
DEVELOPMENT CONSENT ORDER

Existing Utilities within the Site

Scale: 1:12,500 @ A3

Date: 22/01/2025

Drawn: TL

Checked: NS

Figure: 2.2

Sheet 1 of 1

Rev: A

