



Dean Moor Solar Farm

Streets and Access Plans

on behalf of **FVS Dean Moor Limited**

July 2025

Prepared by: Stantec UK Ltd

PINS Ref: EN010155



Document Ref: 2.4

Revision: 2



Firma Energy

 **ib vogt**

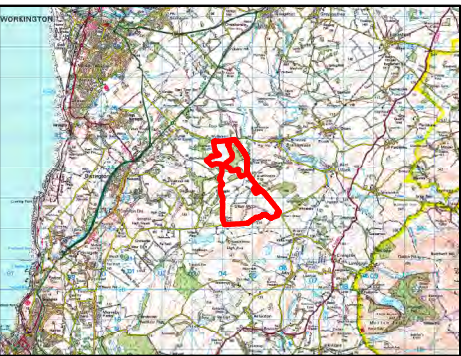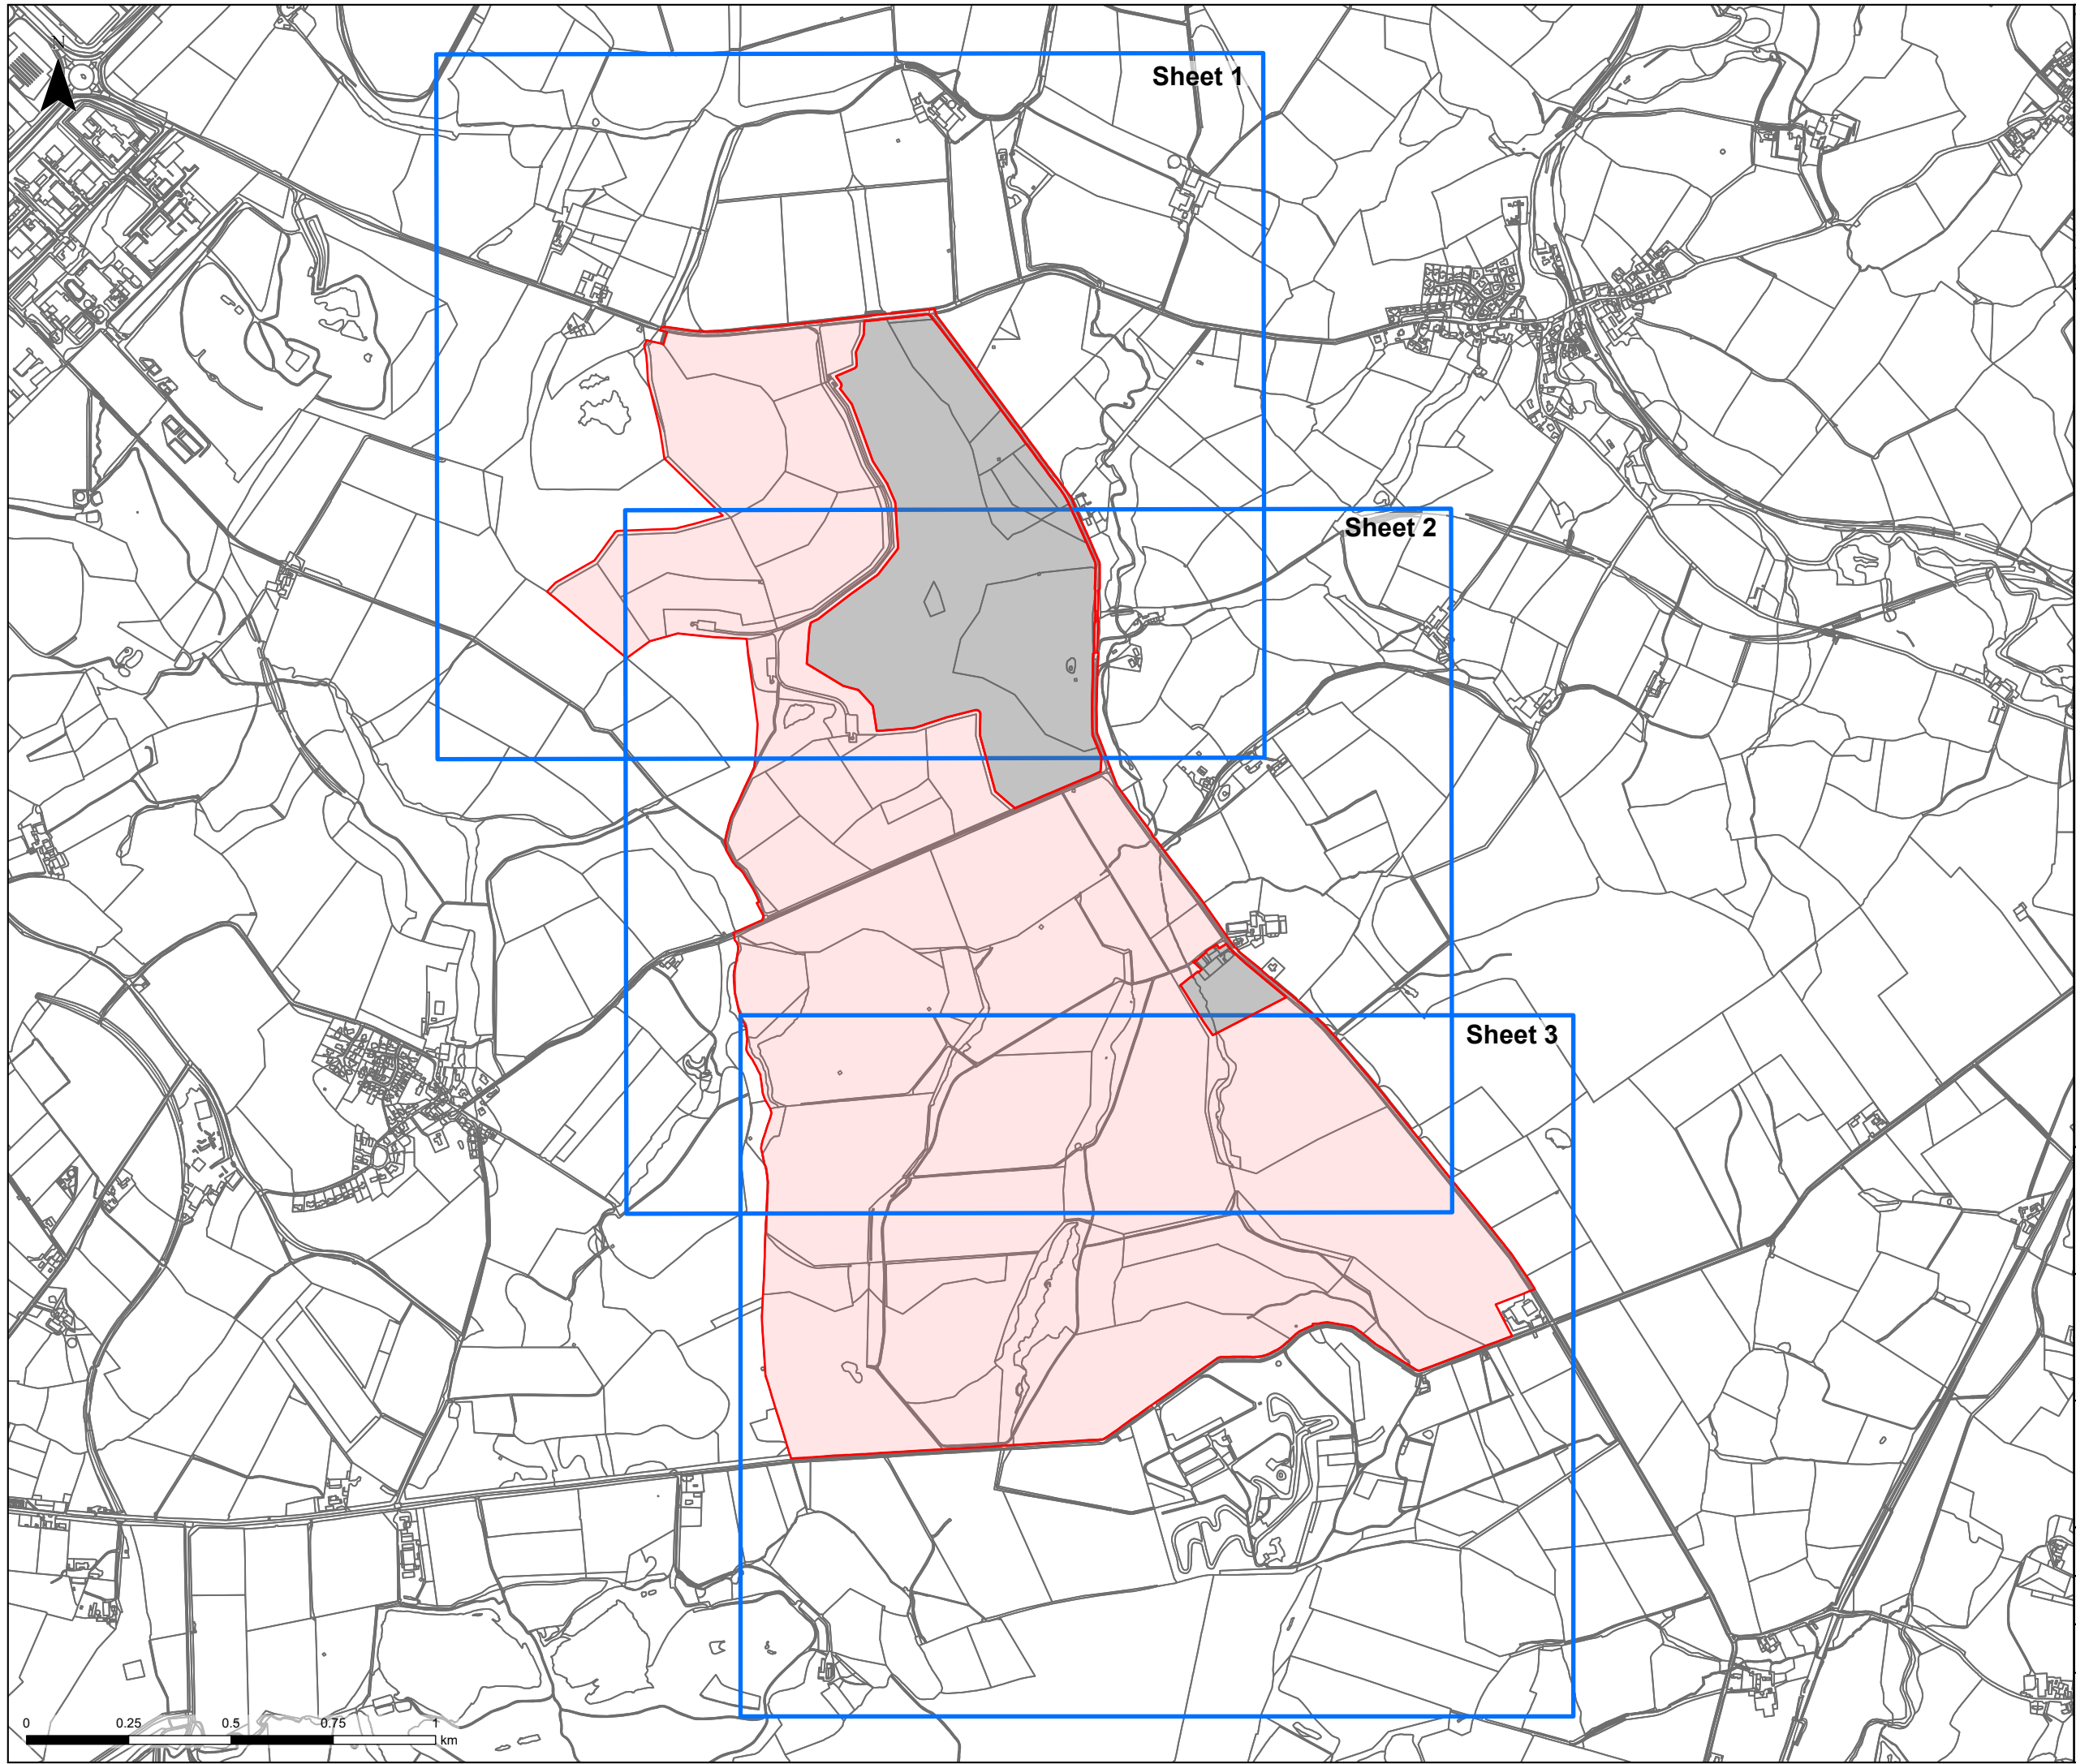

- Legend
- Order Limits
 - Land Excluded from the Order Limits
 - Sheet Extent

© Crown copyright and database rights [2024] Ordnance Survey AC0000808122 Contains public sector information licensed under the Open Government Licence v3.0.

Project Title



Client

FVS Dean Moor Limited

Title



DEAN MOOR SOLAR FARM
DEVELOPMENT CONSENT ORDER
REGULATION 5(2)(K)
Streets and Access Plans
Version 2

Scale: 1:15,000 @ A3	Date: 04/06/2025
----------------------	------------------

Drawn: TL	Checked: TH
-----------	-------------

Reference: 2.4	Key Plan	Version 2
----------------	----------	-----------



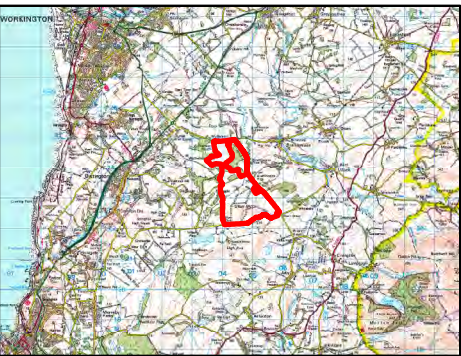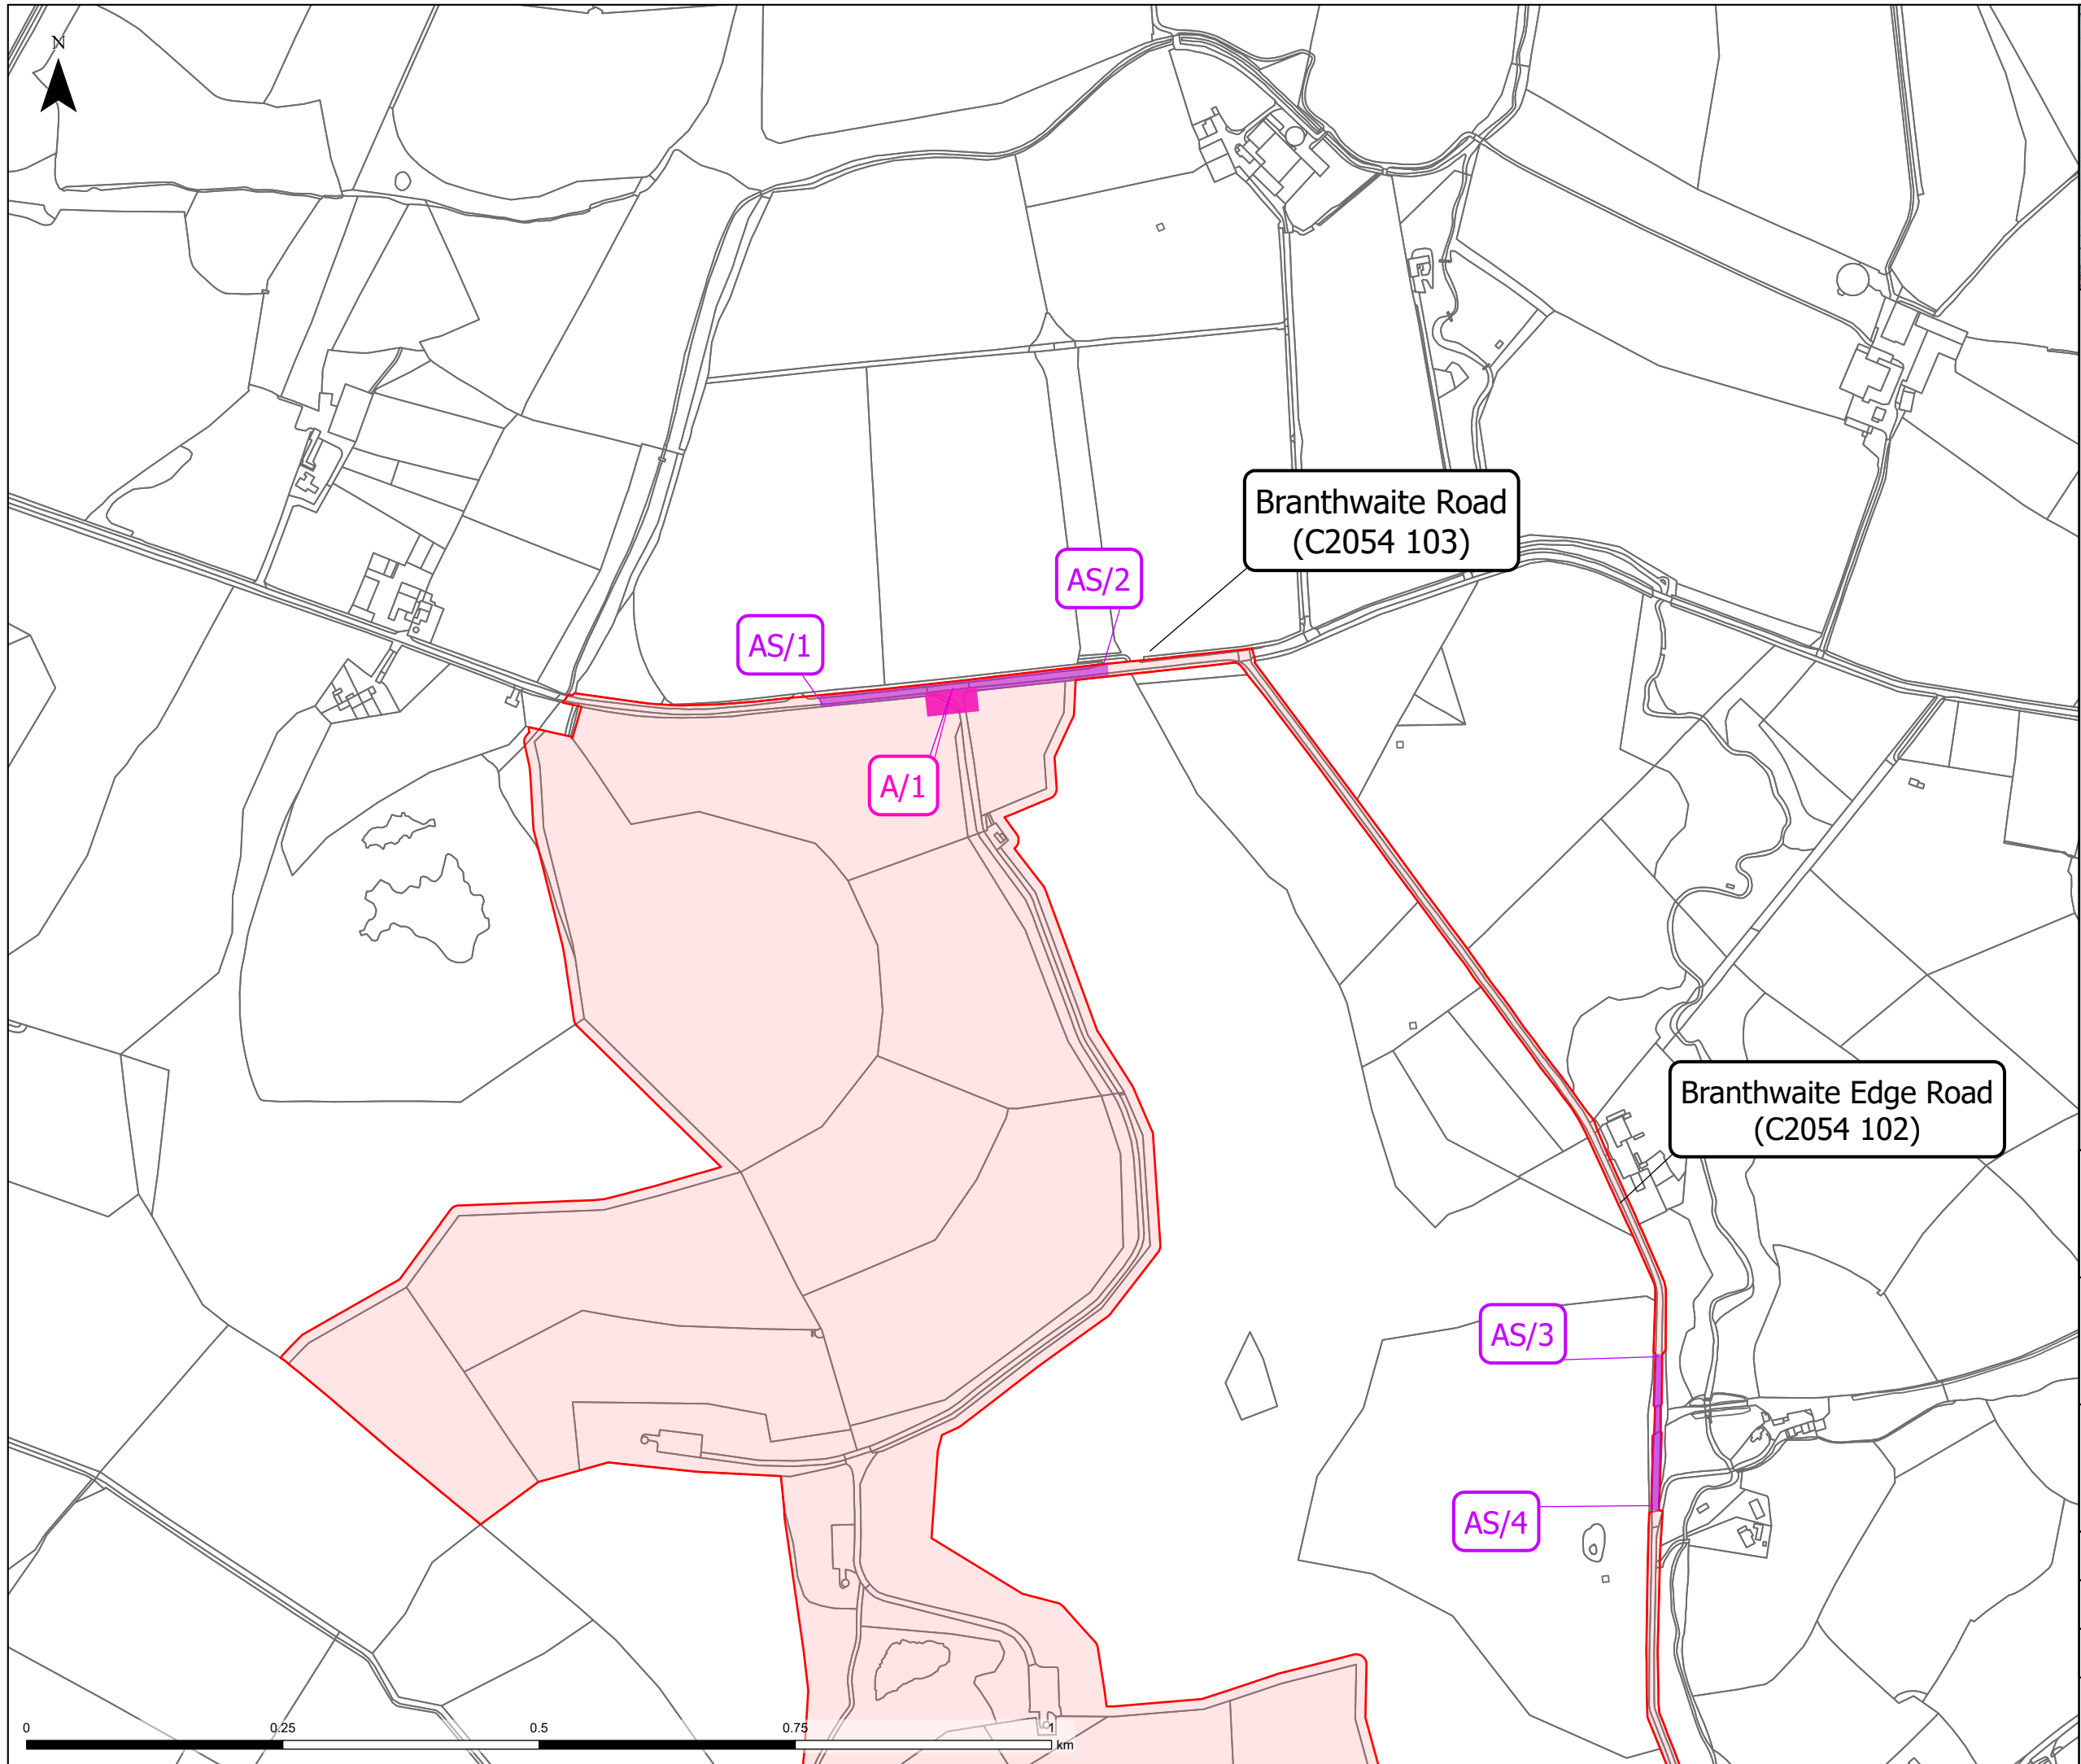

Legend



- Order Limits
- Proposed alteration of street
- AS/1 Alteration of street location reference (Schedule 5)
- Existing access to be improved
- A/1 Means of access location reference (Schedule 7)



Notes:

1. The proposed works are illustrative only and will be subject to changes as part of detailed design development. Any changes will be limited to being within the Order Limits and any other constraints included in the Development Consent Order.

2. The Streets and Access Plans should be read in conjunction with the Development Consent Order in particular articles 12, 14, 15 and 17 and schedules 4, 5 and 7 of the Development Consent Order [REF: 3.1]

© Crown copyright and database rights [2024] Ordnance Survey AC0000808122Contains public sector information licensed under the Open Government Licence v3.0.

Project Title		
		
Client		
FVS Dean Moor Limited		
Title		
DEAN MOOR SOLAR FARM DEVELOPMENT CONSENT ORDER REGULATION 5(2)(K) Streets and Access Plans Version 2		
Scale: 1:6,000 @ A3	Date: 04/06/2025	
Drawn: TL	Checked: TH	
Reference: 2.4	Sheet 1 of 3	Version 2
		

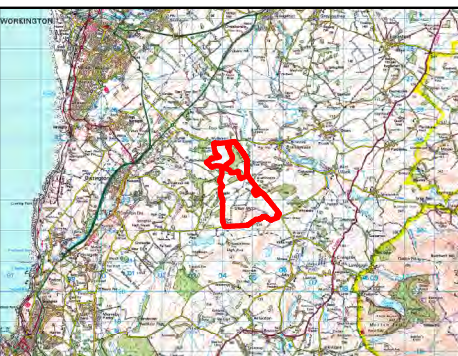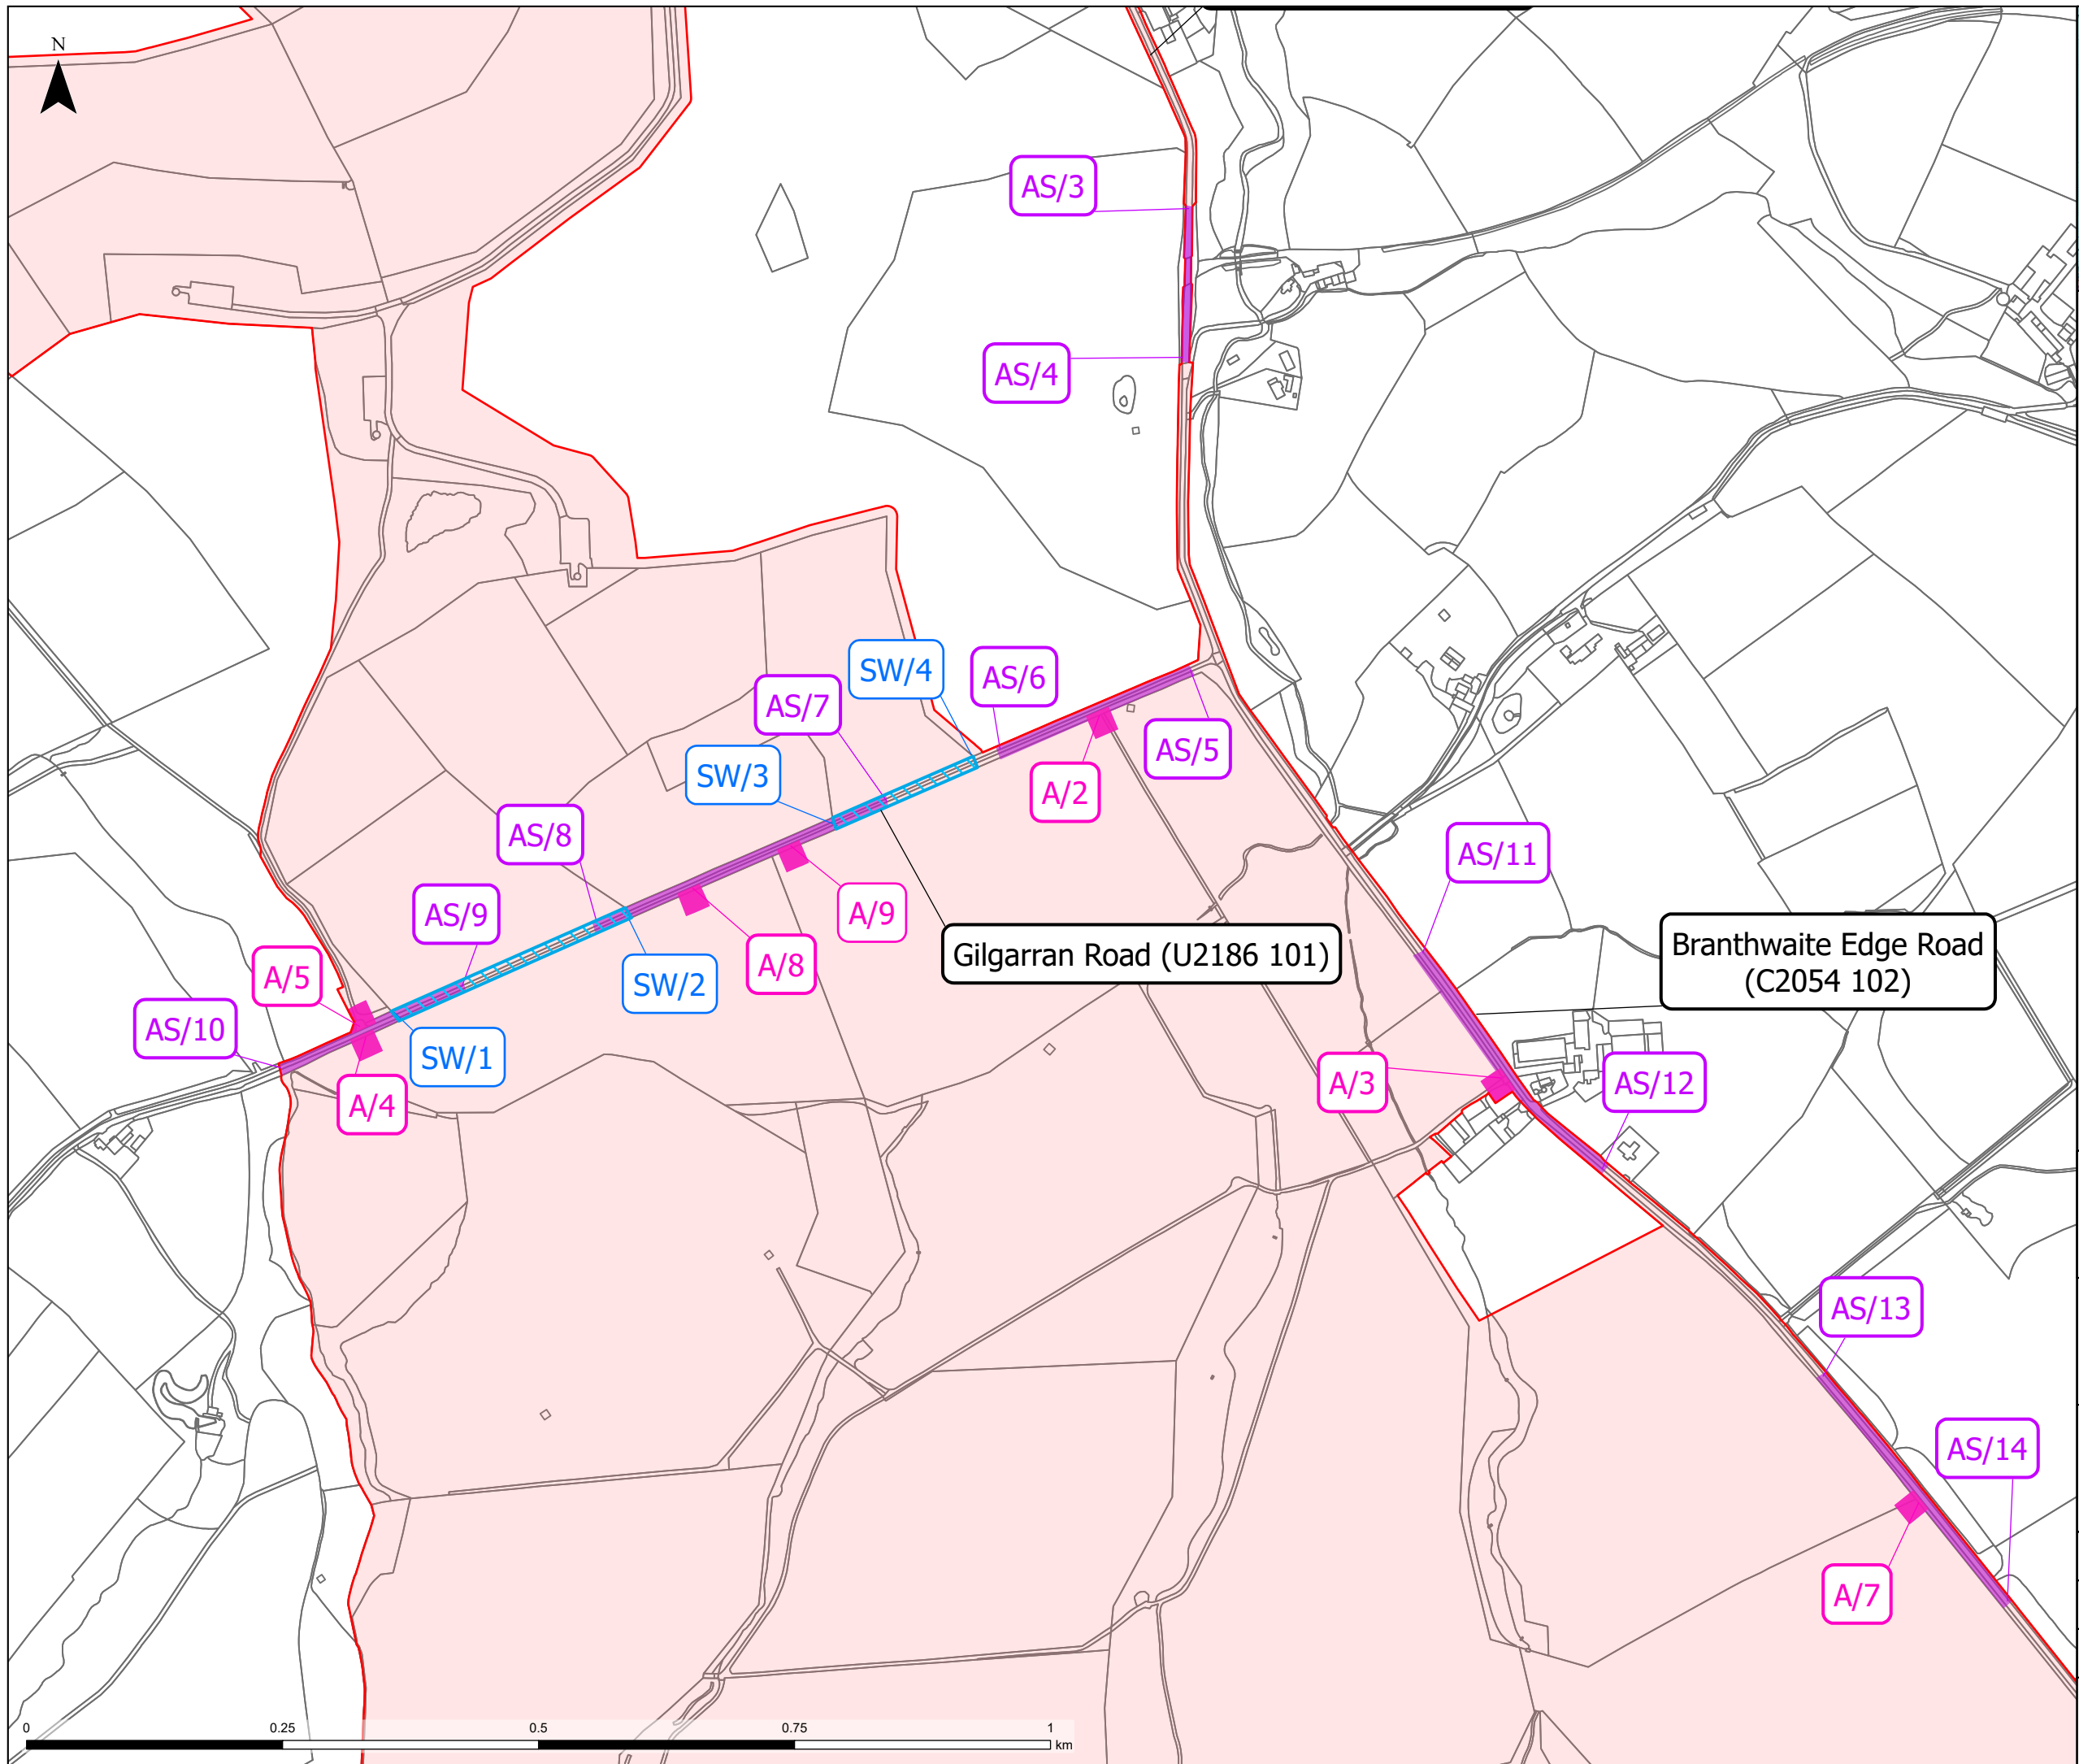



- Legend**
- Order Limits
 - Street Works
 - Street work location reference (Schedule 4)
 - Proposed alteration of street
 - Alteration of street location reference (Schedule 5)
 - Existing access to be improved
 - Means of access location reference (Schedule 7)



Notes:

1. The proposed works are illustrative only and will be subject to changes as part of detailed design development. Any changes will be limited to being within the Order Limits and any other constraints included in the Development Consent Order.

2. The Streets and Access Plans should be read in conjunction with the Development Consent Order in particular articles 12, 14, 15 and 17 and schedules 4, 5 and 7 of the Development Consent Order [REF: 3.1]

© Crown copyright and database rights [2024] Ordnance Survey AC0000808122Contains public sector information licensed under the Open Government Licence v3.0.

Project Title		
		
Client		
FVS Dean Moor Limited		
Title		
DEAN MOOR SOLAR FARM DEVELOPMENT CONSENT ORDER REGULATION 5(2)(K) Streets and Access Plans Version 2		
Scale: 1:6,000 @ A3	Date: 04/06/2025	
Drawn: TL	Checked: TH	
Reference: 2.4	Sheet 2 of 3	Version 2
		

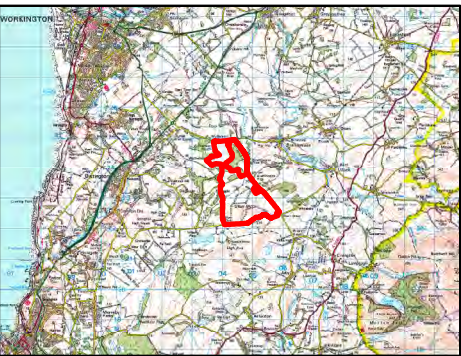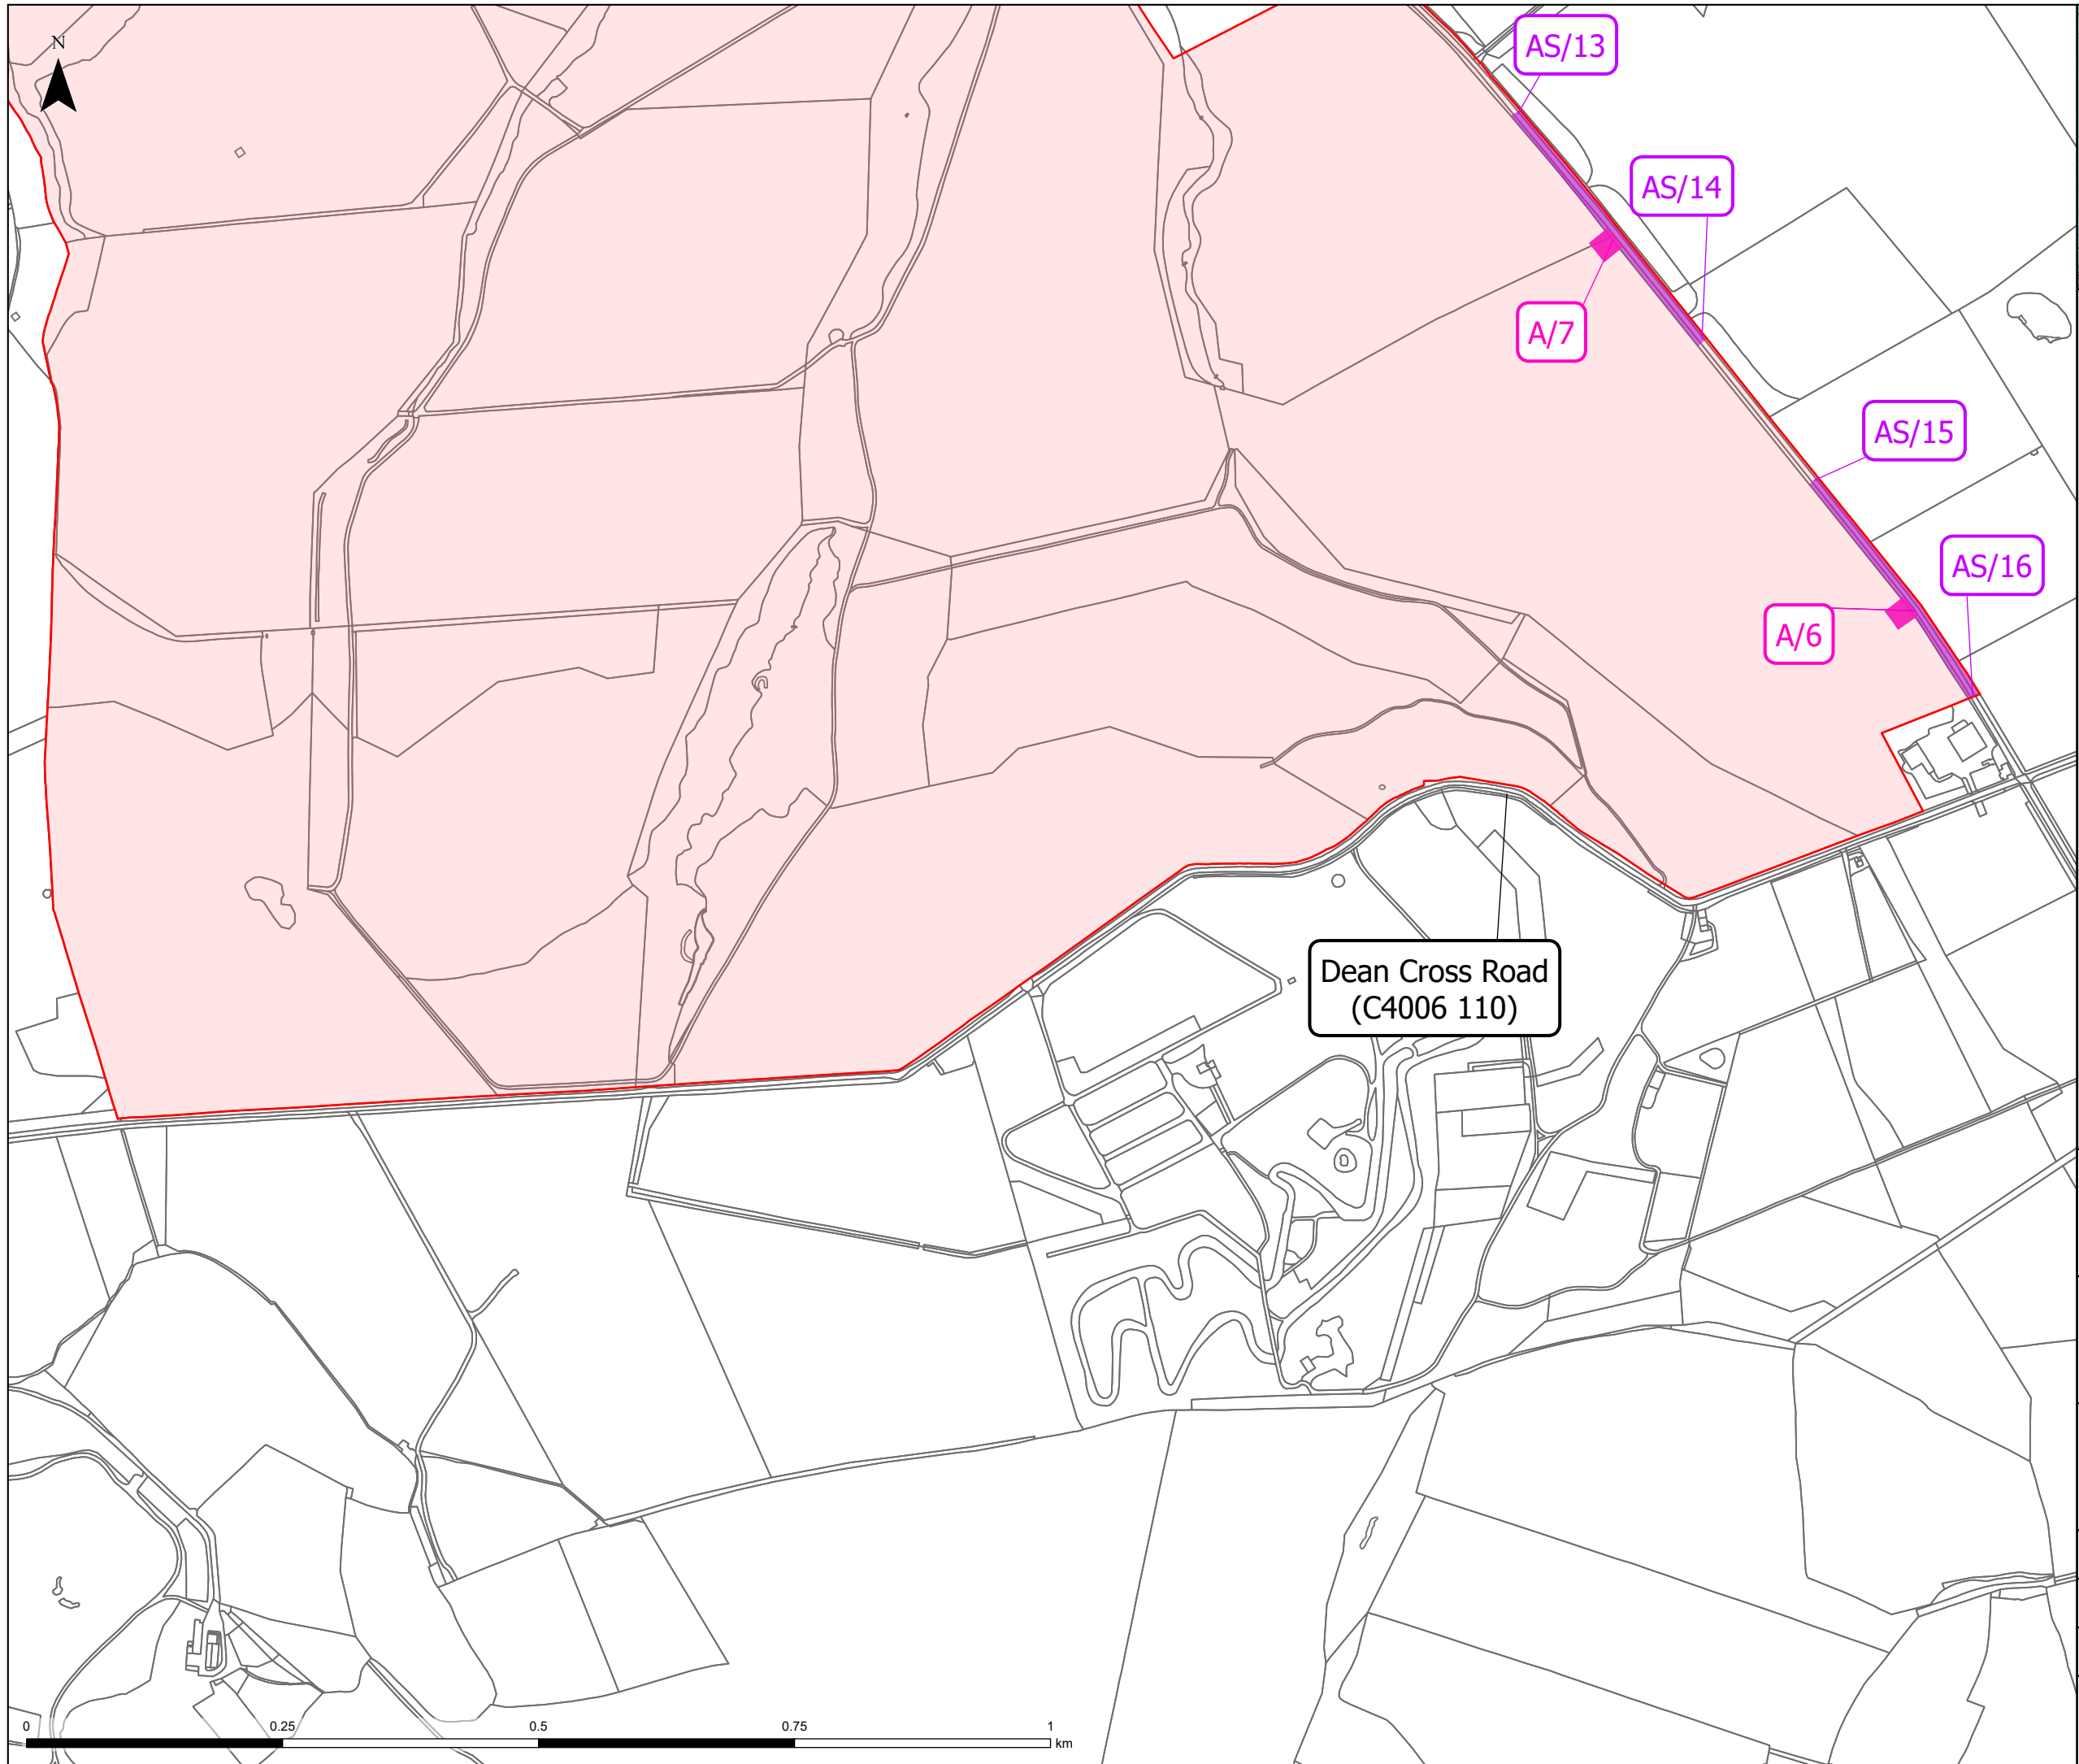


- Legend**
- Order Limits
 - Proposed alteration of street
 - AS/1 Alteration of street location reference (Schedule 5)
 - Existing access to be improved
 - A/1 Means of access location reference (Schedule 7)

Notes:

1. The proposed works are illustrative only and will be subject to changes as part of detailed design development. Any changes will be limited to being within the Order Limits and any other constraints included in the Development Consent Order.

2. The Streets and Access Plans should be read in conjunction with the Development Consent Order in particular articles 12, 14, 15 and 17 and schedules 4, 5 and 7 of the Development Consent Order [REF: 3.1]

© Crown copyright and database rights [2024] Ordnance Survey AC0000808122Contains public sector information licensed under the Open Government Licence v3.0.

Project Title		
		
Client		
FVS Dean Moor Limited		
Title		
DEAN MOOR SOLAR FARM DEVELOPMENT CONSENT ORDER REGULATION 5(2)(K) Streets and Access Plans Version 2		
Scale: 1:6,000 @ A3	Date: 04/06/2025	
Drawn: TL	Checked: TH	
Reference: 2.4	Sheet 3 of 3	Version 2
