



# Dean Moor Solar Farm

## Traffic Regulation Measures Plan

on behalf of **FVS Dean Moor Limited**

---

July 2025

Prepared by: Stantec UK Ltd

PINS Ref: EN010155



Document Ref: 2.5

Revision: 2



**Firma Energy**

 **ib vogt**

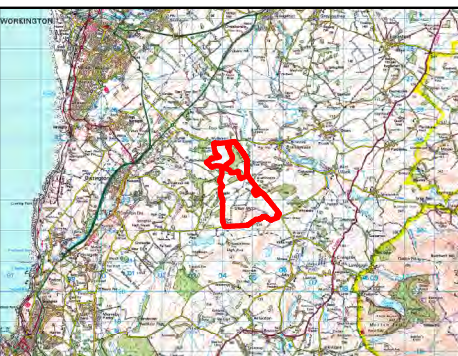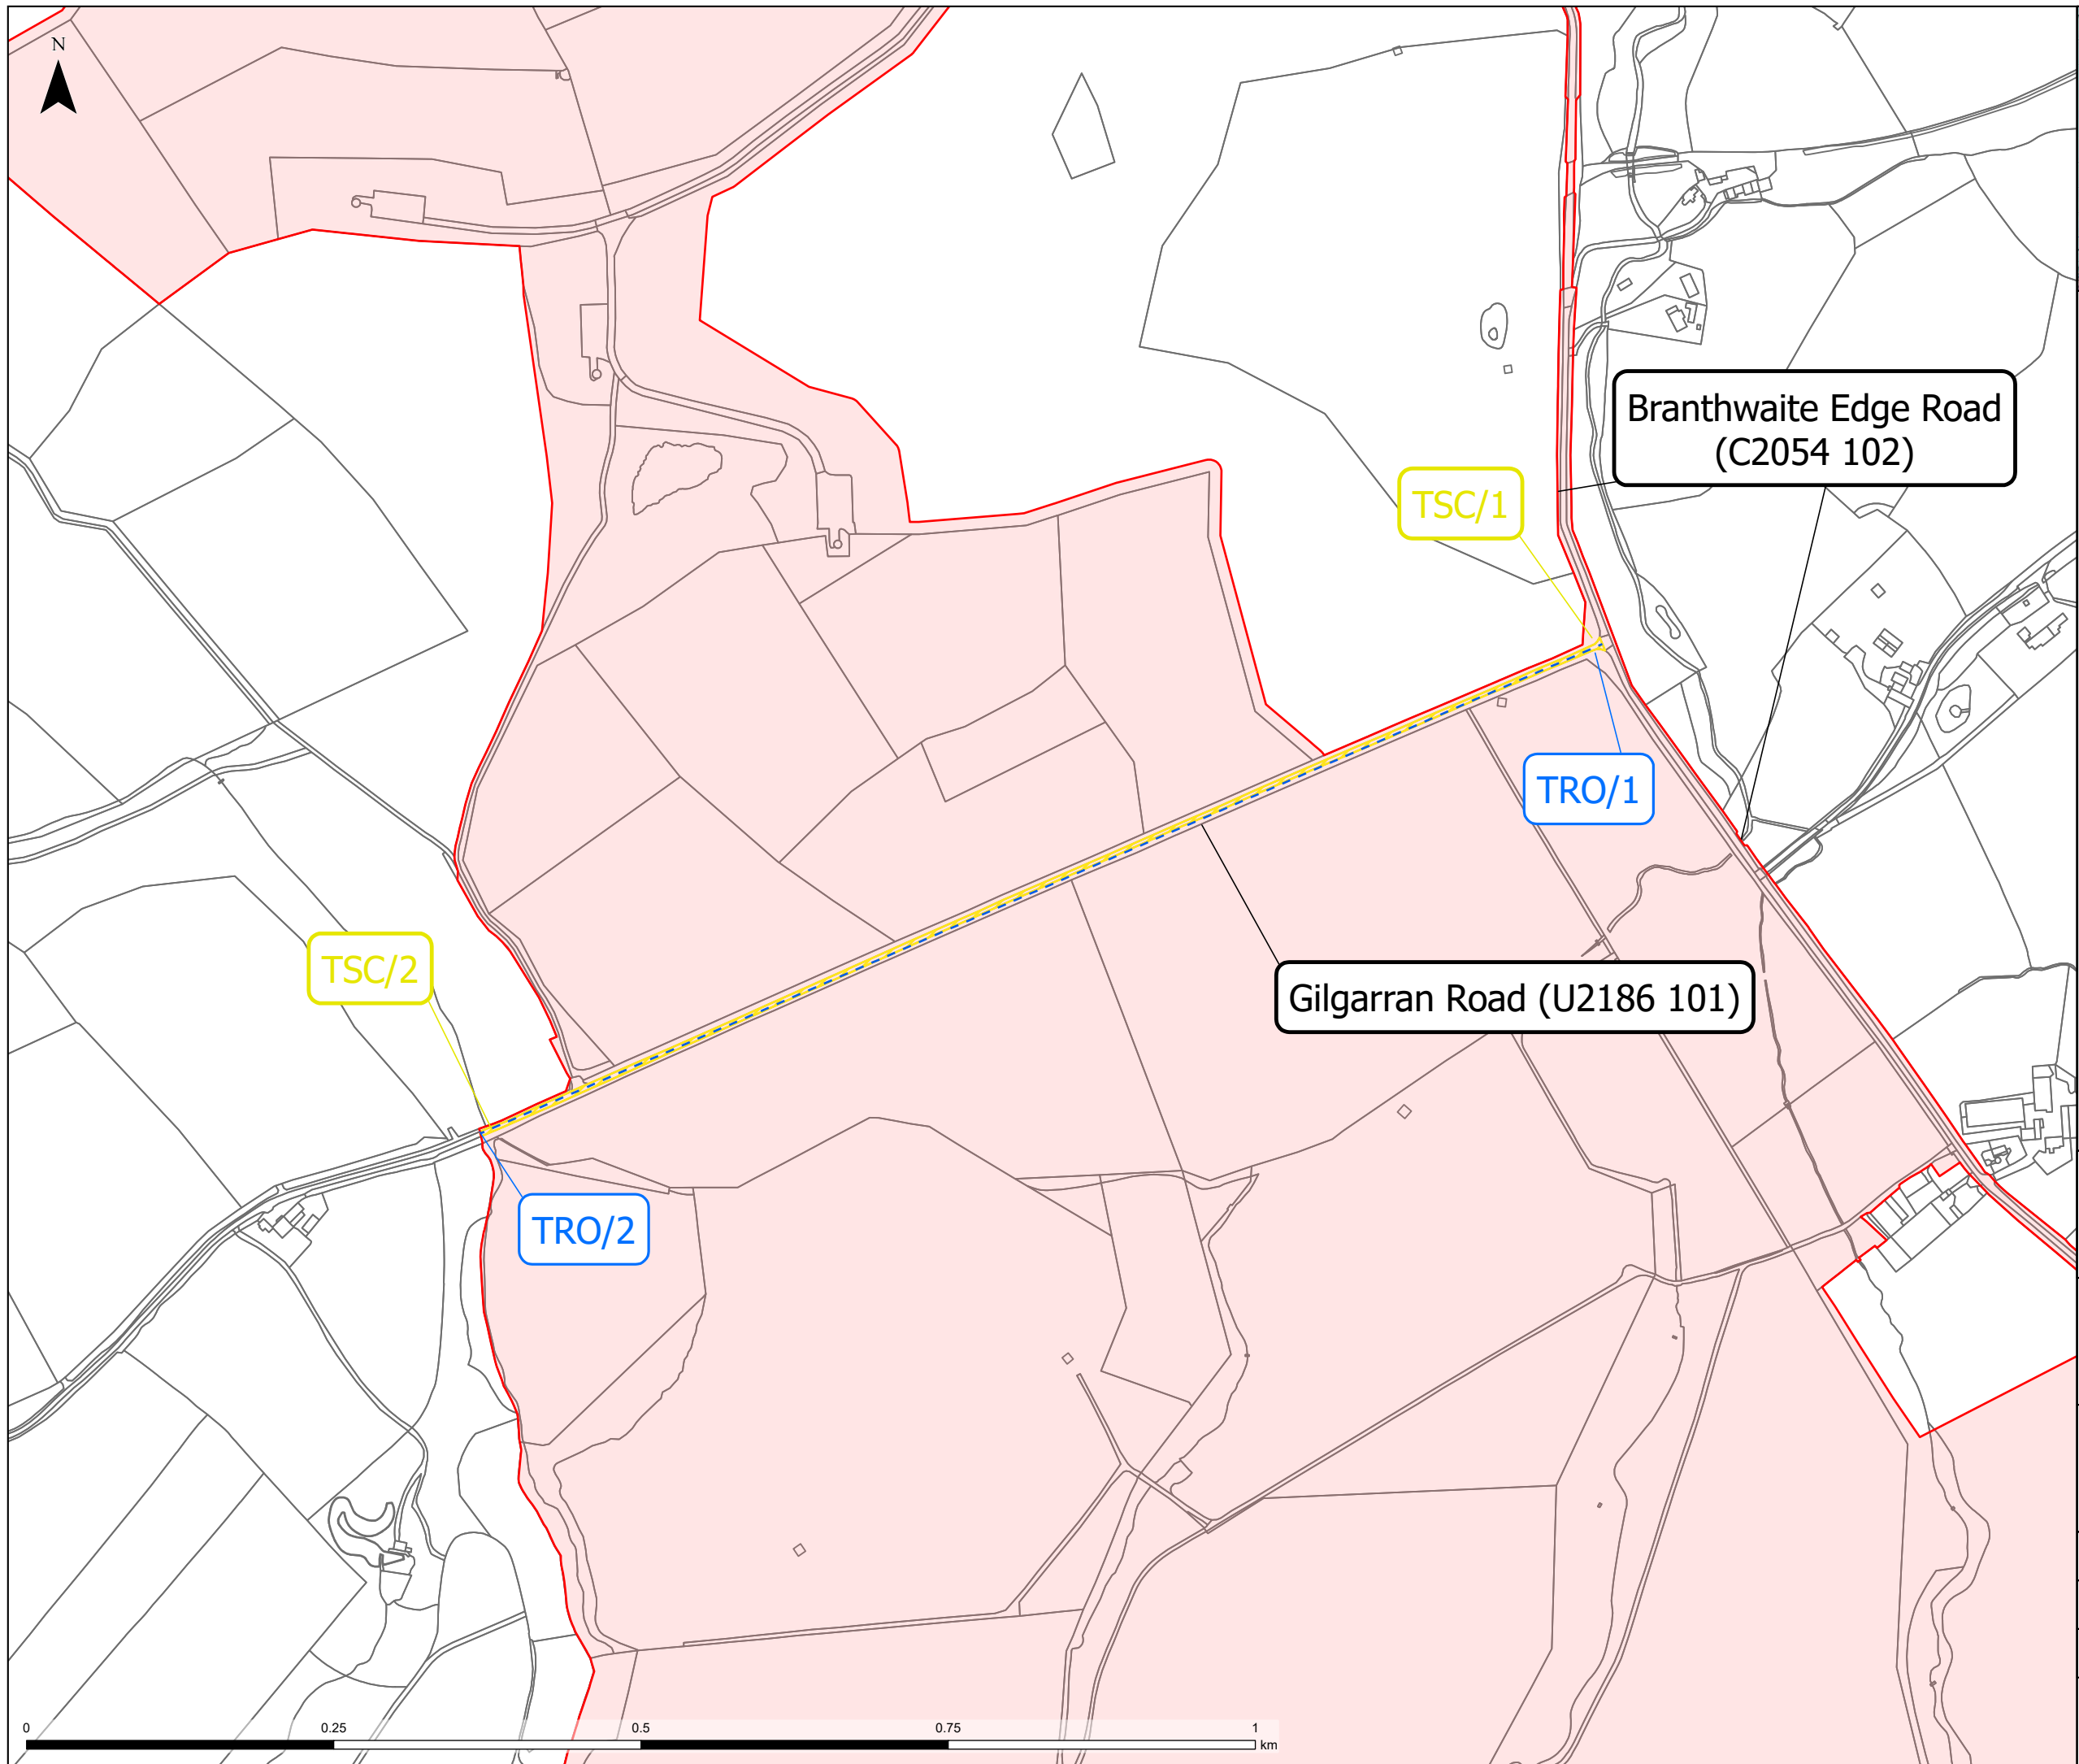


- Legend**
- Order Limits
  - Traffic Regulation Order
  - TRO/1 Traffic Regulation Order reference (Schedule 8)
  - /// Proposed extent of Gilgarran Road to be temporarily closed or restricted
  - TSC/1 Temporary closure and/or restriction location reference (Schedule 6)

**Notes:**

1. The proposed works are illustrative only and will be subject to changes as part of detailed design development. Any changes will be limited to being within the Order Limits and any other constraints included in the Development Consent Order.

2. The Traffic Regulation Measures Plan should be read in conjunction with the Development Consent Order in particular articles 16 and 19 and schedules 6 and 8 of the Development Consent Order [REF: 3.1]

© Crown copyright and database rights [2024] Ordnance Survey AC0000808122Contains public sector information licensed under the Open Government Licence v3.0.

Project Title		
		
Client		
FVS Dean Moor Limited		
Title		
DEAN MOOR SOLAR FARM DEVELOPMENT CONSENT ORDER REGULATION 5(2)(O) Traffic Regulation Measures Plan Version 2		
Scale: 1:5,000 @ A3	Date: 04/06/2025	
Drawn: TL	Checked: TH	
Reference: 2.5	Sheet 1 of 1	Version 2
