



Dean Moor Solar Farm

Environmental Statement: Chapter 3 – Figure 3.27 Indicative Grid Connection Infrastructure Elevations (2 of 2)

on behalf of **FVS Dean Moor Limited**

March 2025

Prepared by: Stantec UK Ltd

PINS Ref: EN010155

Document Ref: 6.2

Revision: 1




Firma Energy


 **ib vogt**

Note :
1. All Dimensions shown are in MM unless mentioned otherwise.

- Legend :-
- ①a POC COMPOUND - DNO INFRASTRUCTURE
 - ①b POC COMPOUND - CUSTOMER INFRASTRUCTURE
 - ② CONTROL BUILDING
 - ③ CUSTOMER SUBSTATION BUILDING
 - ④ DNO SUBSTATION BUILDING
 - ⑤ COMMUNICATIONS MAST
 - ⑥ POC MAST
 - ⑦ EXISTING ENW PYLON
- SECURITY FENCE
-  LIGHTING COLUMN
-  FIRE WALL

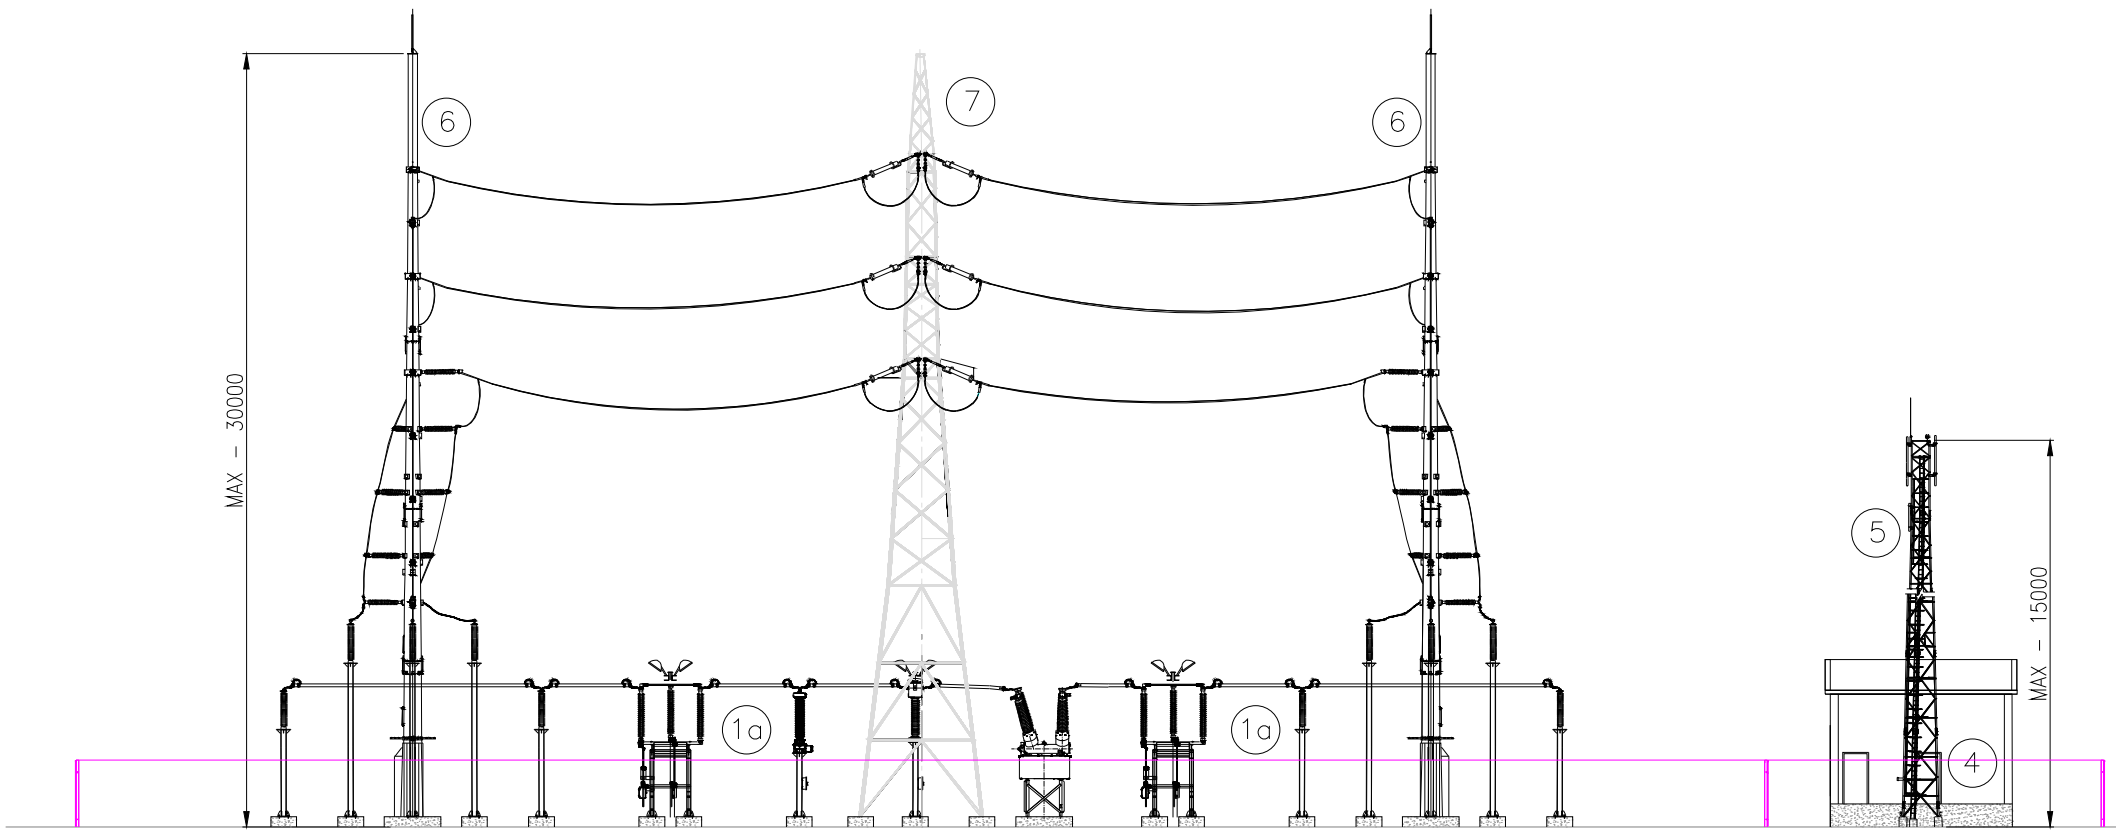

VIEW - C

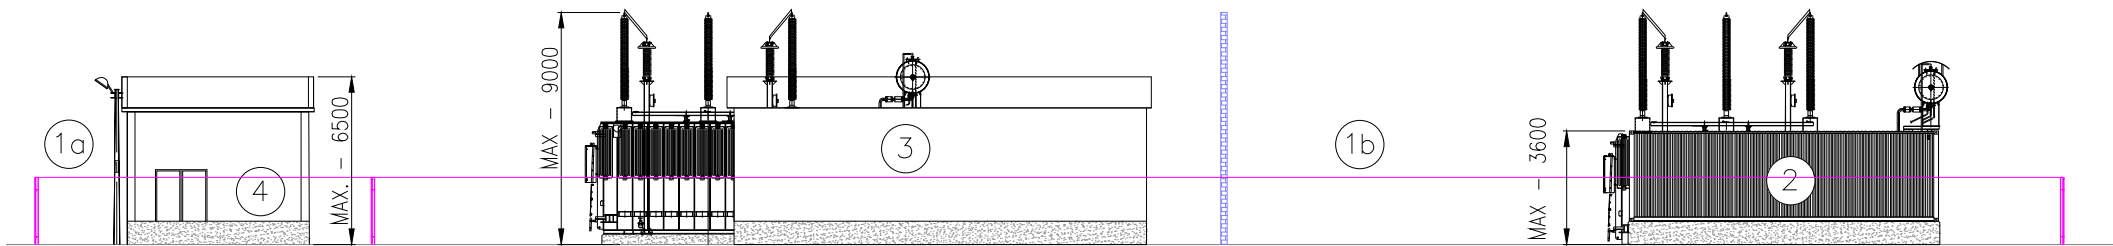

VIEW - D

Project Title



Client

FVS Dean Moor Limited

Title

DEAN MOOR SOLAR FARM
INDICATIVE GRID CONNECTION
INFRASTRUCTURE ELEVATIONS
(2 OF 2)

Scale: 1:300 @ A3

Date: 01.03.2025

Drawn: RS

Checked: ND

Figure: 3.27

Sheet 2 of 2

Rev: 01

Designed by :

