



# Dean Moor Solar Farm

## Environmental Statement: Chapter 4 – Figure 4.2 Combined Constraints Plan

on behalf of **FVS Dean Moor Limited**

---



March 2025  
Prepared by: Stantec UK Ltd  
PINS Ref: EN010155  
Document Ref: 6.2  
Revision: 1



**Firma Energy**

 **ib vogt**



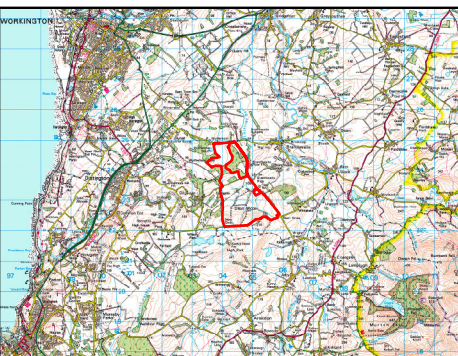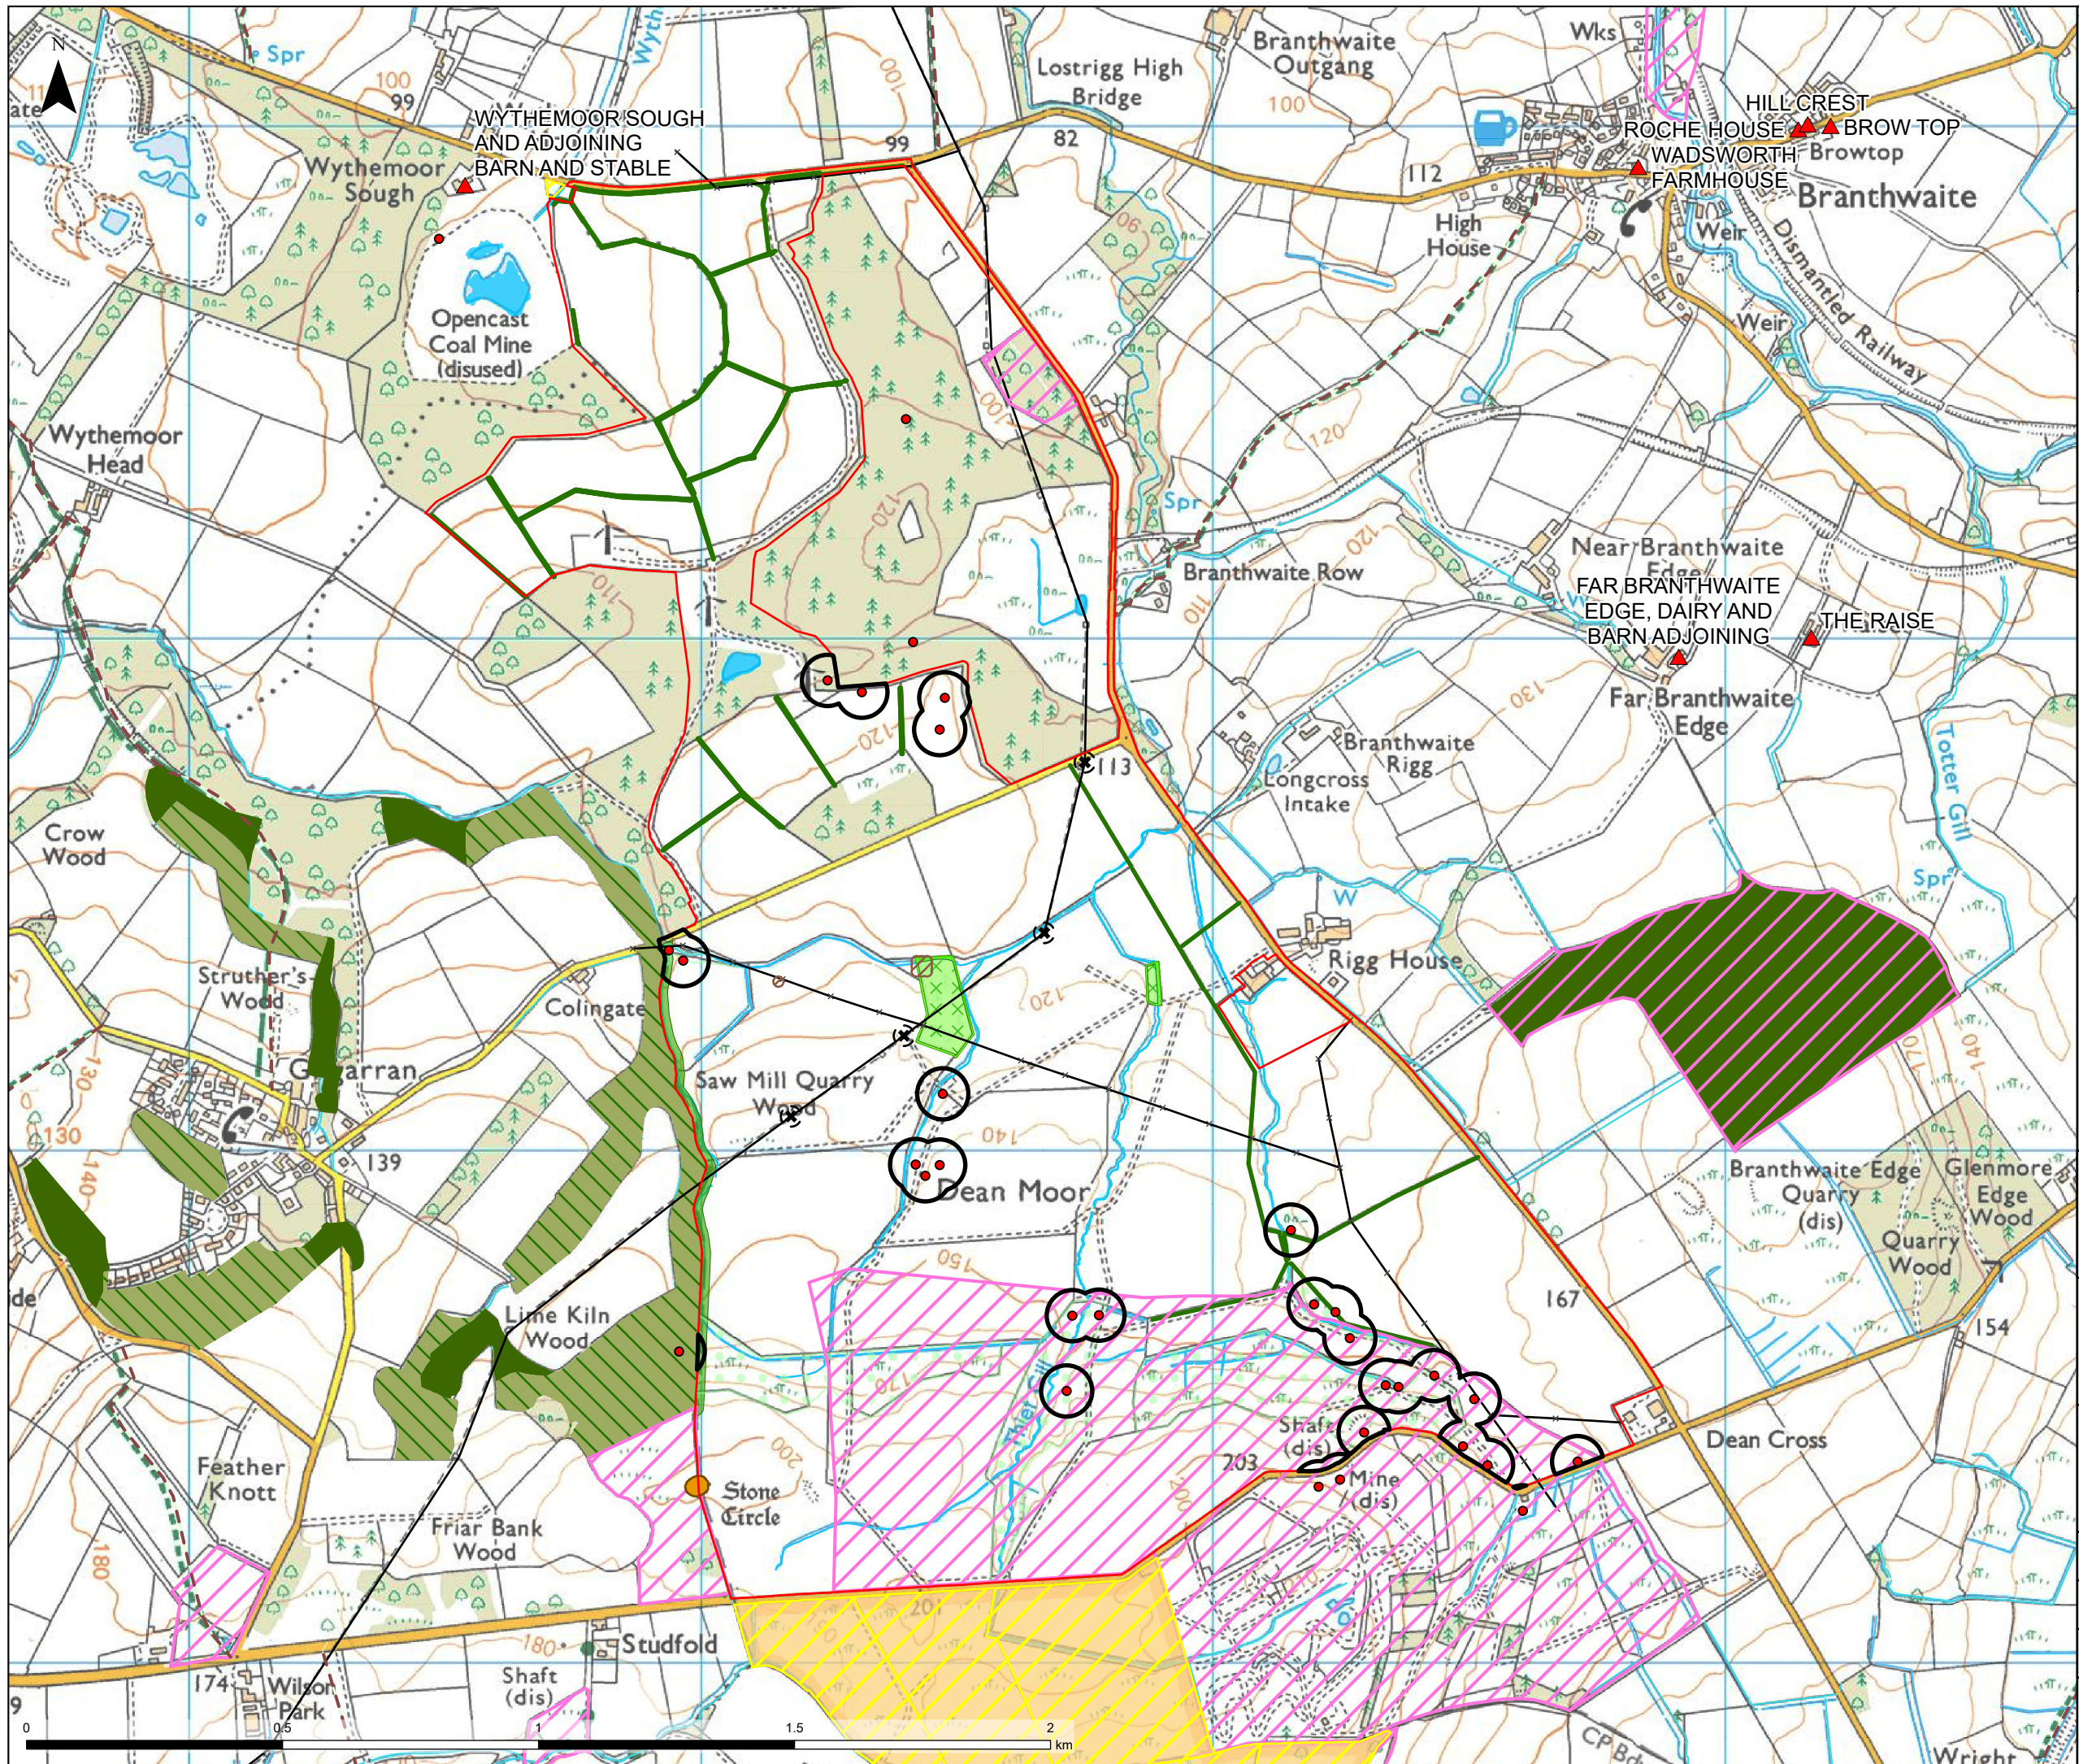


Legend

- Order Limits
- Listed Building (Grade II)
- Stone Circle Scheduled Ancient Monument
- Public Right of Way
- Electricity Transmission Pylon (Indicative)
- Pylon 20m Buffer
- Electricity Transmission Pole (Indicative)
- Pole 3m Buffer
- Overhead Line (Indicative)
- Ancient and Semi-Natural Woodland
- Ancient Replanted Woodland
- Ancient Woodland 15m Buffer
- County Wildlife Site (CWS)
- Existing Hedgerow (Indicative)
- Existing Woodland (Indicative)
- Existing Vegetation 4m Buffer
- Existing Scrubland Vegetation
- Static Water & Watercourses
- Countryside Right of Way Access Land
- Countryside Right Of Way Section 4 - Conclusive Open Country
- Coal Mine Shaft Entry
- Mine Entry Exclusion Zone
- Peat Exclusion Area

© Crown copyright and database rights [2024] Ordnance Survey AC0000808122 © Natural England copyright [2024] © Historic England [2024] © National Grid 2024; © 2024 Landmark Information Group Limited. Contains public sector information licensed under the Open Government Licence v3.0.

Project Title

 **Dean Moor Solar Farm**


Client

FVS Dean Moor Limited

Title

DEAN MOOR SOLAR FARM  
DEVELOPMENT CONSENT ORDER  
Combined Constraints Plan

Scale: 1:12,000 @ A3	Date: 08/10/2024
Drawn: TL	Checked: JL
Figure: 4.2	Rev: F

 **Stantec**