



# Dean Moor Solar Farm

## Environmental Statement: Chapter 6 – Figure 6.5 Stone Circle with Landscape Strategy Plan on behalf of FVS Dean Moor Limited



---

26 August 2025  
Prepared by: Stantec UK Ltd  
PINS Ref: EN010155  
Document Ref: D2.32  
Deadline: 2  
Revision: 1



Firma Energy

 **ib vogt**

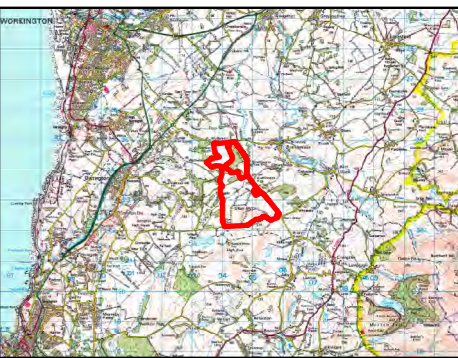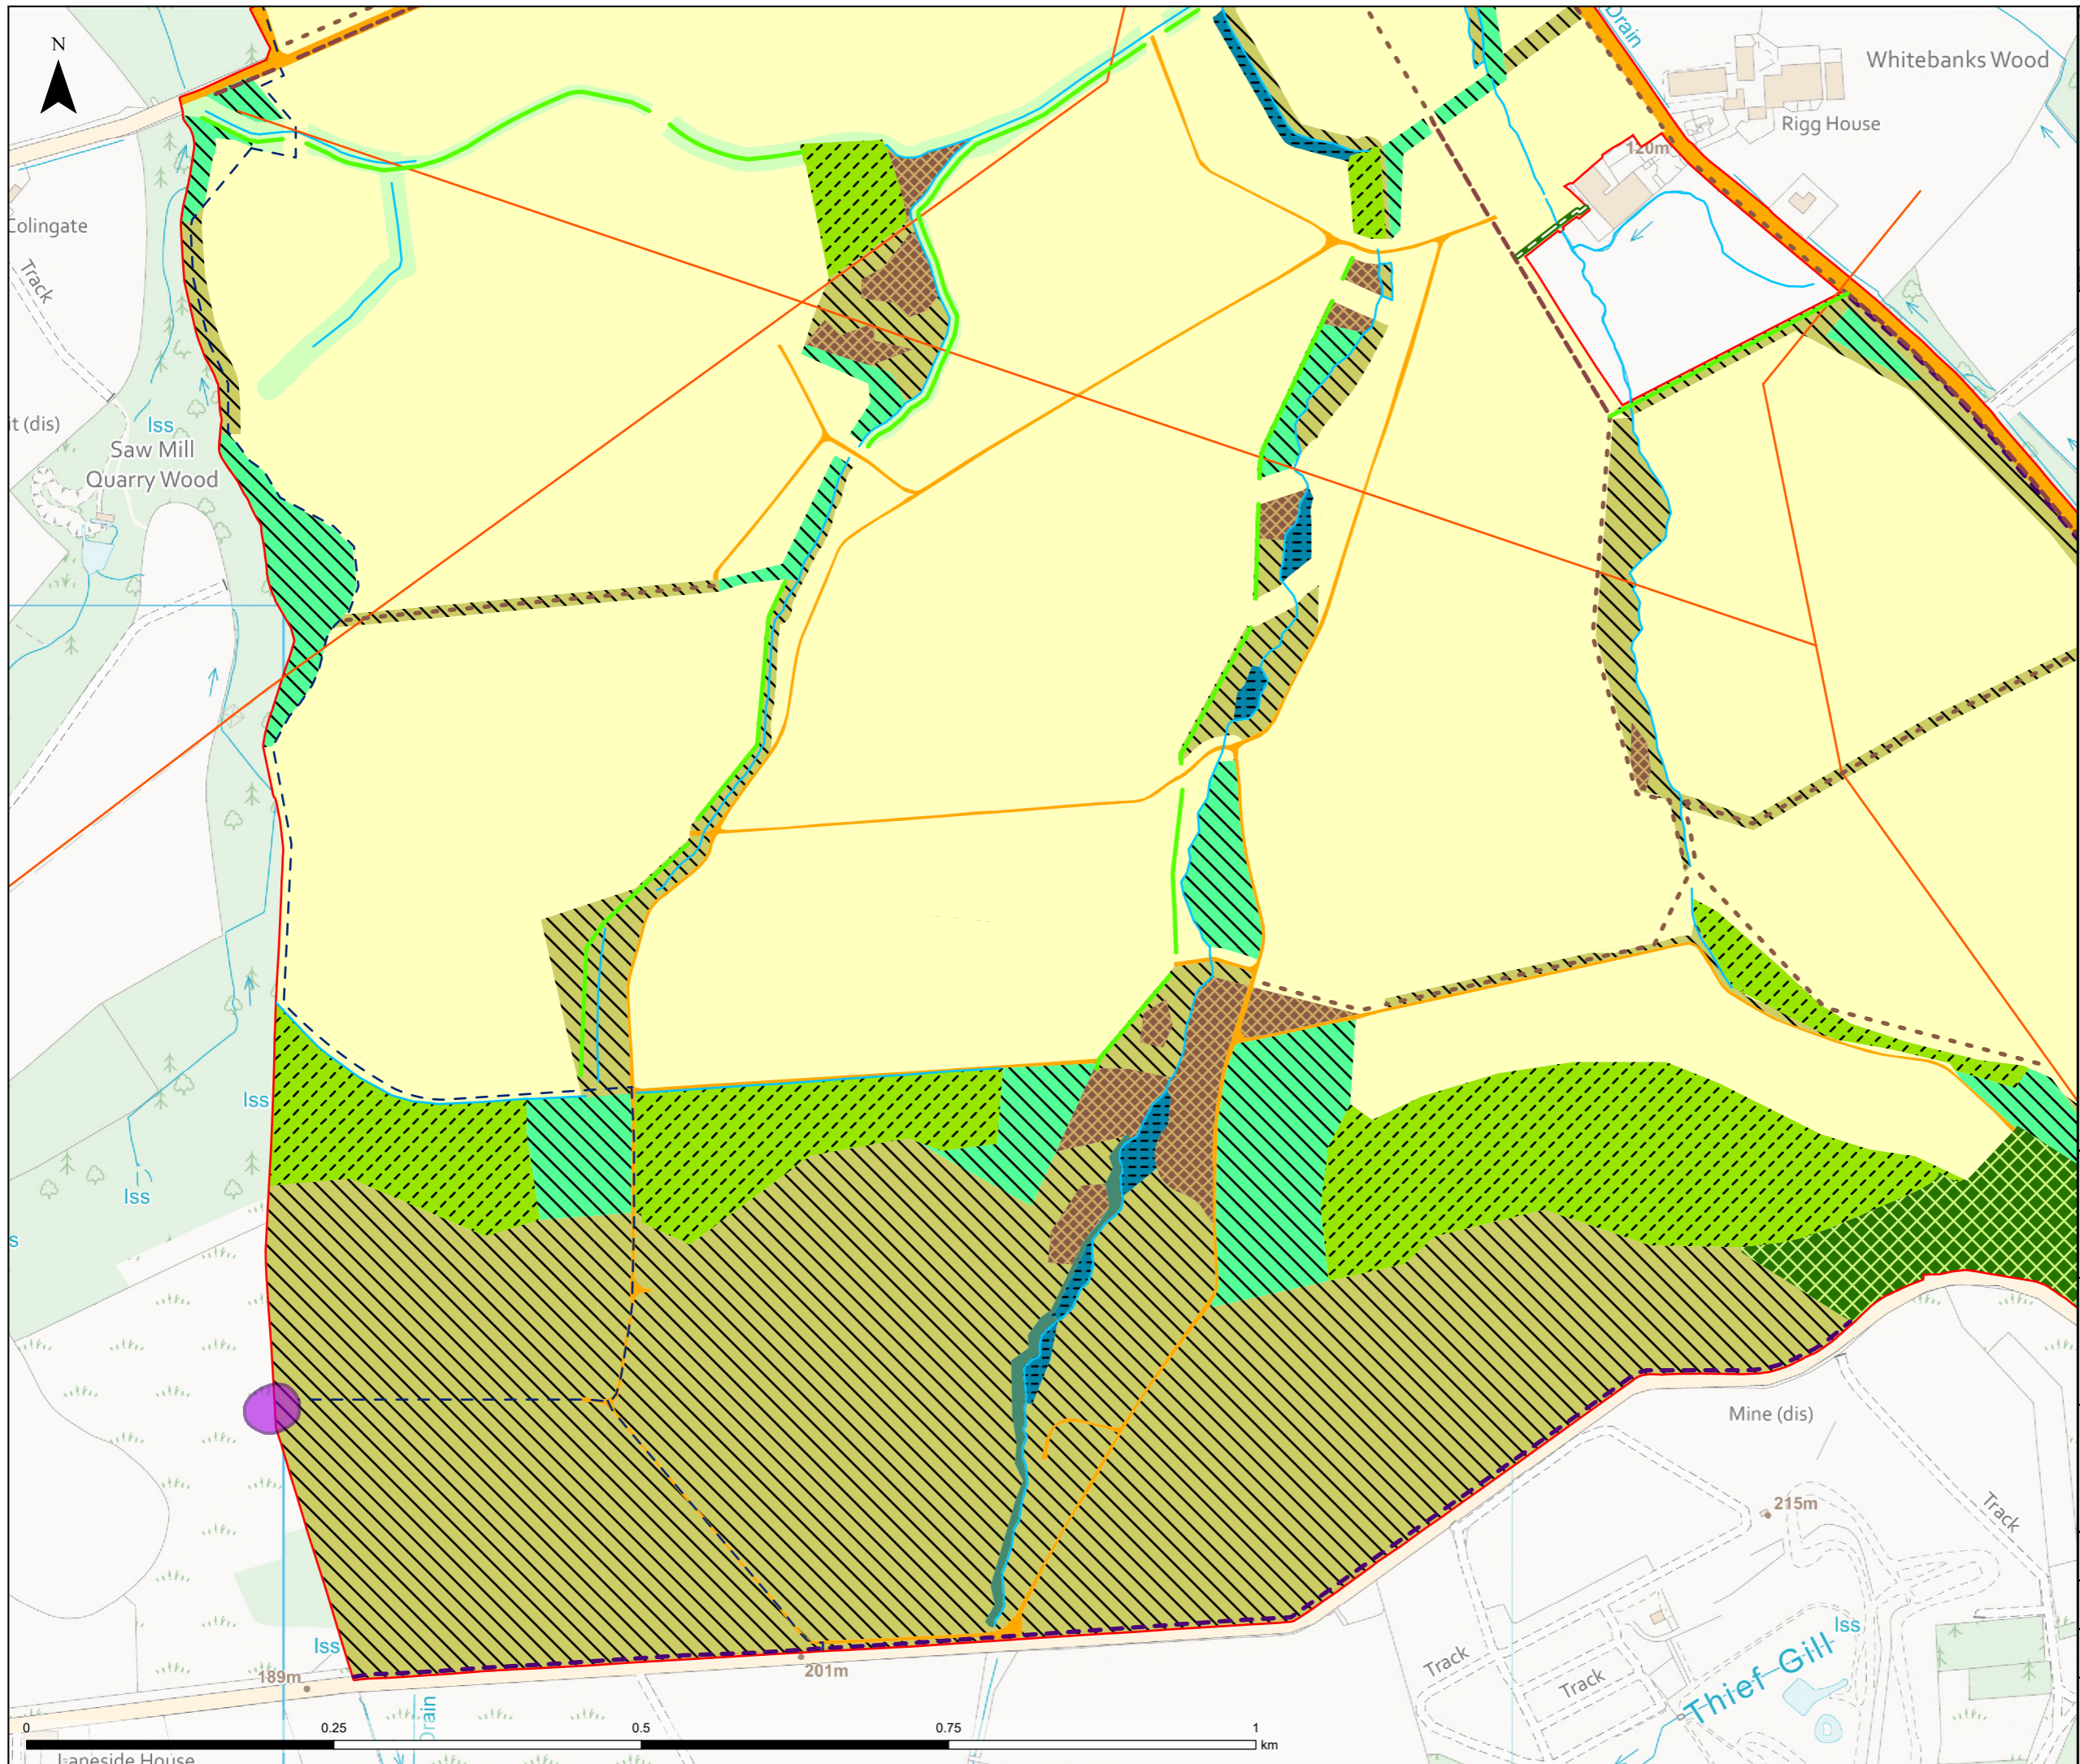

- Legend**
- Order Limits
  - Stone Circle Scheduled Ancient Monument
  - Existing Watercourse (enhanced through reduced grazing pressure)
  - Potential Permissive Path
  - Opportunity to Repair/Rebuild Existing Dry Stone Wall to Height of 1-1.5m
  - Existing Electrical Infrastructure
  - Existing Hedgerow (to be infilled and maintained to height of ~2m)
  - Existing Hedgerow (to be enhanced to 3-3.5m height)
  - Native Hedgerow (1.5-2m height, inc sections to protect watercourse)
  - Native Hedgerow (3-3.5m height)
  - Existing Track
  - Enhanced Grassland (Solar Development Area)
  - Other Neutral Grassland
  - Enhancement to Existing Woodland/Scrub
  - Existing Coniferous Woodland
  - Existing pond & watercourses to be enhanced with vegetation clearance and riparian planting
  - Native Planting to Protect Watercourse
  - Proposed Broadleaved Woodland
  - Proposed Scrub Planting
  - Proposed Acid Grassland (Rough acid moorland achieved through relaxed grazing)

© Crown copyright and database rights 2024 Ordnance Survey  
AC0000808122  
© Historic England 2024. Contains Ordnance Survey data © Crown  
copyright and database right 2024 Contains public sector information  
licensed under the Open Government Licence v3.0.



Client

FVS Dean Moor Limited

Title

DEAN MOOR SOLAR FARM DEVELOPMENT  
CONSENT ORDER

Stone Circle Scheduled Monument and  
Landscape Strategy Plan

Scale: 1:5,000 @ A3

Date: 20/08/2025

Drawn: TL

Checked: HC

Figure: 6.5

Sheet 1 of 1

Rev: A

