

# Rosefield Solar Farm

## Illustrative Layout Plans and Sections


APFP Regulation Reg 5(2)(o)  
Planning Act 2008  
Infrastructure Planning  
(Applications: Prescribed Forms  
and Procedure) Regulations 2009  
EN010158/APP/2.6  
September 2025  
Rosefield Energyfarm Limited



## 2.6 Illustrative Layout Plans and Sections

Drawing number	Revision number	Drawing title	Scale
2.6	01	Illustrative Layout Plans and Sections – Key Plan	1:15,000 (Key Plan) @ A1
2.6	01	Illustrative Layout Plans and Sections – Sheet 1 of 9	1:2,500 (Key Plan) @ A1
2.6	01	Illustrative Layout Plans and Sections – Sheet 2 of 9	1:2,500 (Key Plan) @ A1
2.6	01	Illustrative Layout Plans and Sections – Sheet 3 of 9	1:2,500 (Key Plan) @ A1
2.6	01	Illustrative Layout Plans and Sections – Sheet 4 of 9	1:2,500 (Key Plan) @ A1
2.6	01	Illustrative Layout Plans and Sections – Sheet 5 of 9	1:2,500 (Key Plan) @ A1
2.6	01	Illustrative Layout Plans and Sections – Sheet 6 of 9	1:2,500 (Key Plan) @ A1
2.6	01	Illustrative Layout Plans and Sections – Sheet 7 of 9	1:2,500 (Key Plan) @ A1
2.6	01	Illustrative Layout Plans and Sections – Sheet 8 of 9	1:2,500 (Key Plan) @ A1
2.6	01	Illustrative Layout Plans and Sections – Sheet 9 of 9	As Shown @ A1



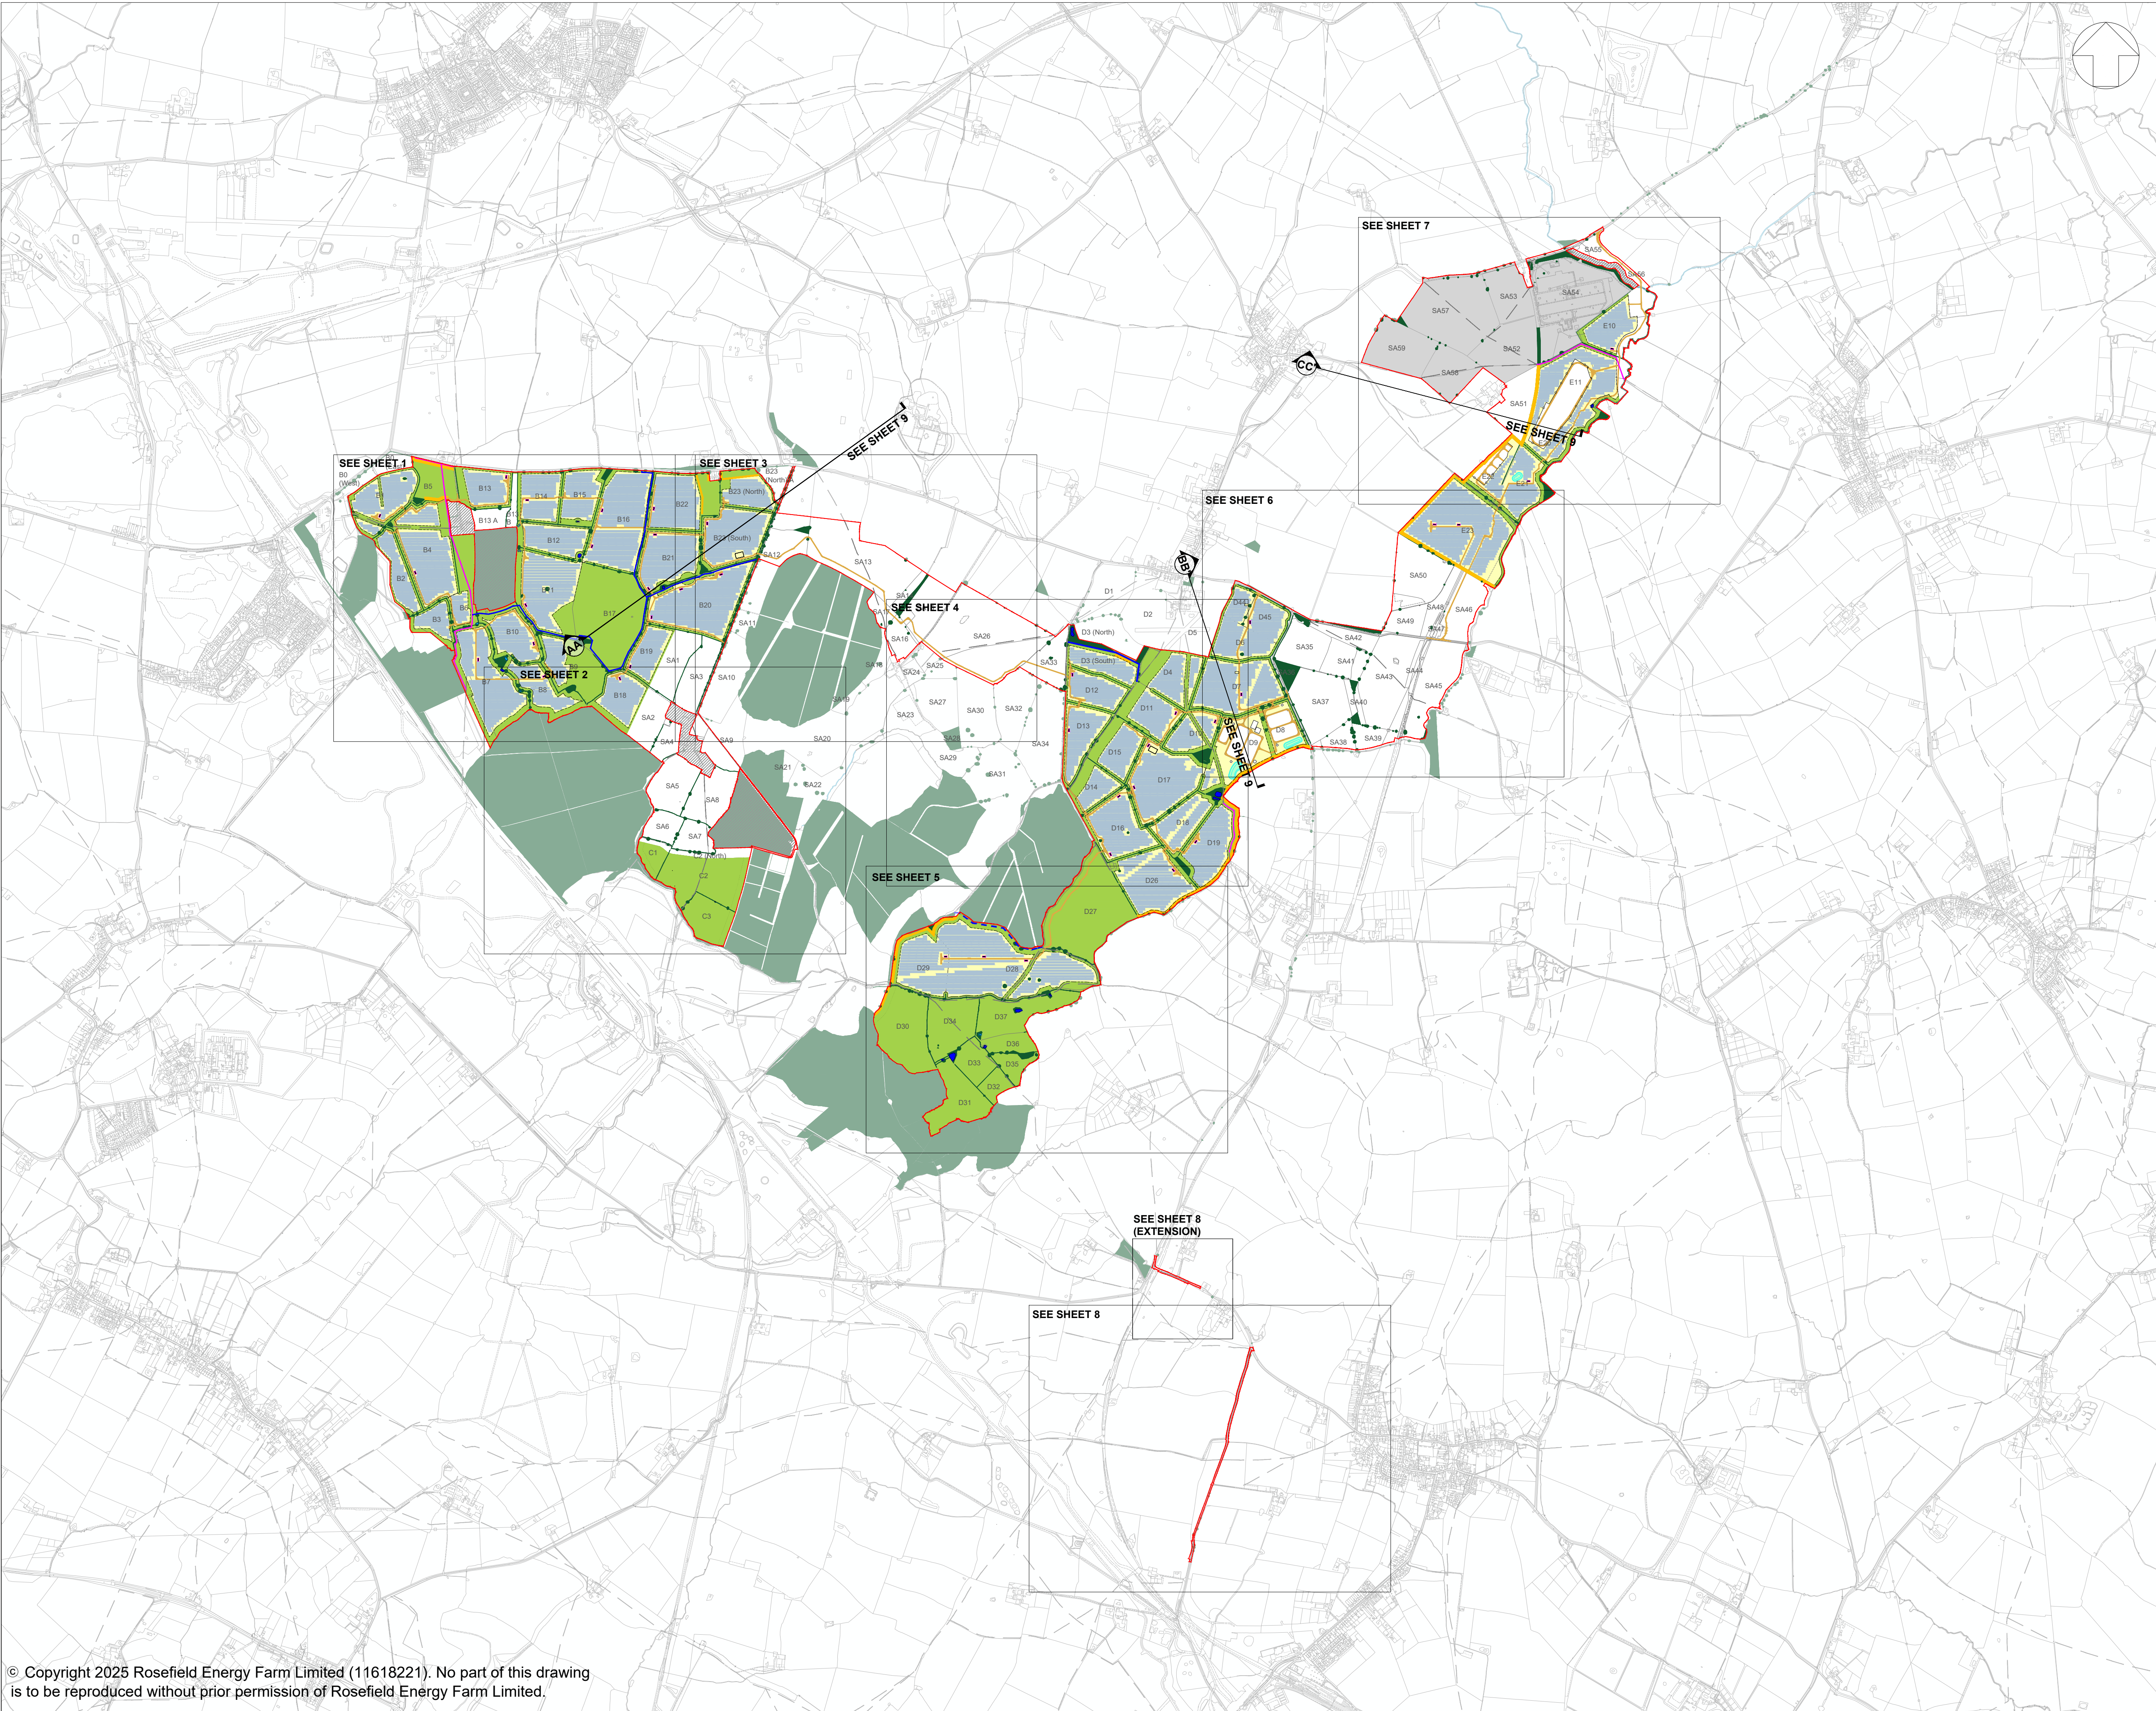

**LEGEND:**

Order Limits

Areas outside the Order Limits

Existing landscape features

Existing vegetation  
(Trees and hedgerows)

Existing watercourse

Existing ponds (priority habitat)

Existing ponds (non-priority habitat - potential  
to consider restoration and/or enhancement)

Proposed green and blue infrastructure

Indicative area for mitigation and/or  
enhancement

Indicative area for Solar PV and / or ancillary  
development, to include mitigation  
and enhancement under panels

Indicative locations for strategic early  
planting / vegetation management

Former ponds (non-priority habitat - potential  
to consider recreation)

Indicative locations for proposed ecological  
pond

Existing routes

Existing Public Right of Way

Existing permissive footpath

Indicative proposed routes

Proposed Public Right of Way Diversion

Proposed permissive footpath

Proposed Solar Development Infrastructure

Proposed internal access track

Proposed Rosefield Substation and  
Main Collector Compound

Proposed BESS Compound

Proposed Satellite Collector  
Compound

Proposed Solar PV modules and  
Inverter and Transformer Station

**NOTE:**

1. Ordnance Survey (OS) MasterMap data adopted as the drawing base map.

2. The location of features shown are indicative only. Exact locations to be confirmed on site.

3. Additional features may be present on site that have not been identified on the OS MasterMap data.

4. The Illustrative Layout demonstrates one way that the authorised development could be carried out within the constraints of the Control Documents contained within the DCO Application, however, consent is not sought for this layout.

5. The Illustrative Layout shows containerised ITS.

6. The Illustrative Layout covers both central and string inverter options (the difference would not be visible at the scale shown).

7. The Illustrative Layout shows the location of new internal access tracks required by the Proposed Development. The use of existing access tracks would also be required by the Proposed Development but these are not highlighted on the plan.

8. Underground features (such as cables), jointing bays, and boundary treatments (such as perimeter fencing and CCTV) are not shown.

9. The Illustrative Layout is drawn to OS MasterMap data and Land Registry boundaries. In some locations the Land Registry boundaries differ from the OS MasterMap data which results in Limits of Deviation and/or the Order Limits not aligning with the line work shown on the base map.

10. The Illustrative Layout demonstrates the Proposed Development at the operational phase only. Where no features of the Proposed Development are shown within a field, either the field is not utilised beyond the construction phase or only below ground features would be present. These areas would be returned to existing uses.

REVISION	DATE	DESCRIPTION	DRAWN	CHECKED	APPROVED
01	SEPT 2025	DCO SUBMISSION	LDA	LDA	EDF

Rosefield Solar Farm

Rosefield

Solar Farm

DOCUMENT:

APPLICATION DRAWINGS  
NOT FOR APPROVAL

REGULATION 5(2)(o)

DRAWING TITLE:

ILLUSTRATIVE LAYOUT PLANS &  
SECTIONS - KEY PLAN

PIN REFERENCE NUMBER:  
EN010158/APP/2.6

REVISION:  
01

DATE:  
SEPT 2025

DRAWN:  
LDA

SCALE:  
1:15,000 at A1

SCALE BAR:


0

1km

© Copyright 2025 Rosefield Energy Farm Limited (11618221). No part of this drawing is to be reproduced without prior permission of Rosefield Energy Farm Limited.

This drawing may contain: Ordnance Survey material by permission of Ordnance Survey on behalf of the Controller of His Majesty's Stationery Office © Crown Copyright 2024. All rights reserved. Reference number 0100031673  
OS Open data / © Natural England / © DEFRA / © DECC / © English Heritage. Aerial Photography - ESRI, DigitalGlobe, GEOEye, i-cubed, USDA FSA, USGS, AEX, Getmapping, Aerogrid, IGN, JGP, swisstopo, the GIS User Community



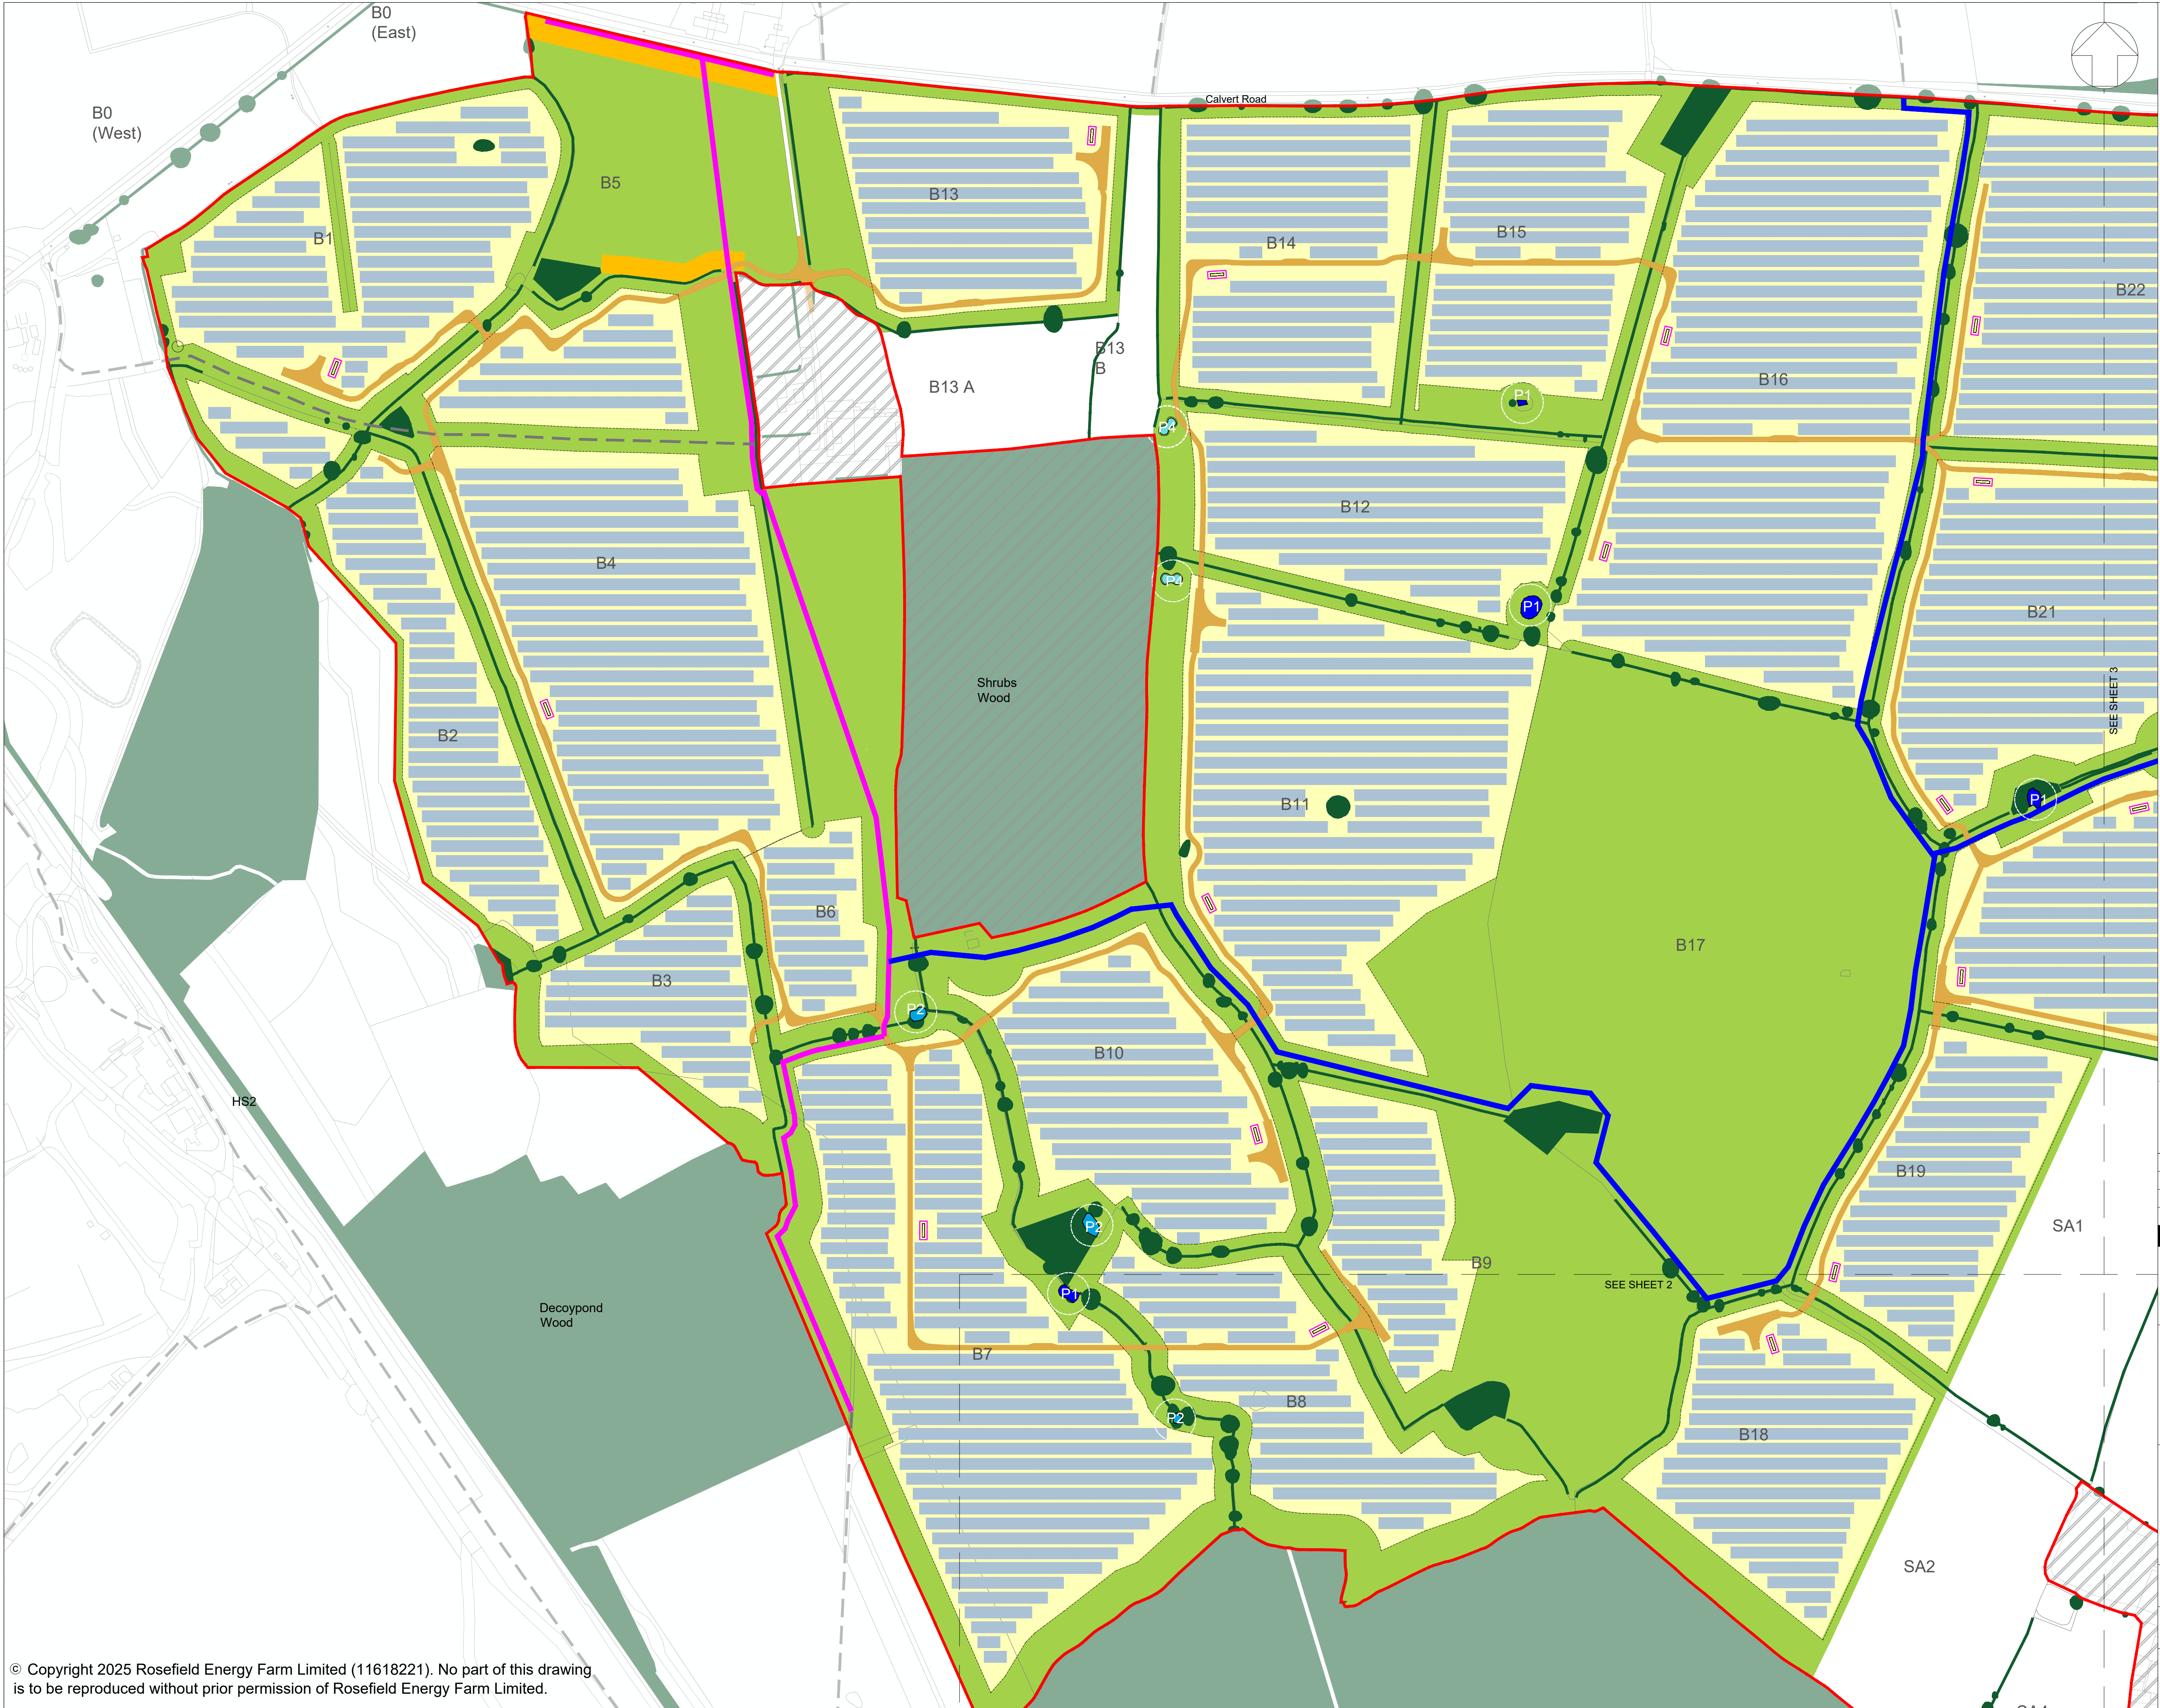


**LEGEND:**

- Order Limits
- Areas outside the Order Limits
- Existing landscape features
  - Existing vegetation (Trees and hedgerows)
  - Existing watercourse
- Existing ponds (priority habitat)
- Existing ponds (non-priority habitat - potential to consider restoration and/or enhancement)
- Proposed green and blue infrastructure
  - Indicative area for mitigation and/or enhancement
  - Indicative area for Solar PV and / or ancillary development, to include mitigation and enhancement under panels
  - Indicative locations for strategic early planting / vegetation management
- Former ponds (non-priority habitat - potential to consider recreation)
- Indicative locations for proposed ecological pond
- Existing routes
  - Existing Public Right of Way
  - Existing permissive footpath
- Indicative proposed routes
  - Proposed Public Right of Way Diversion
  - Proposed permissive footpath
- Proposed Solar Development Infrastructure
  - Proposed internal access track
  - Proposed Solar PV modules and Inverter and Transformer Station

1. Refer to key plan for notes.

**KEY PLAN:**

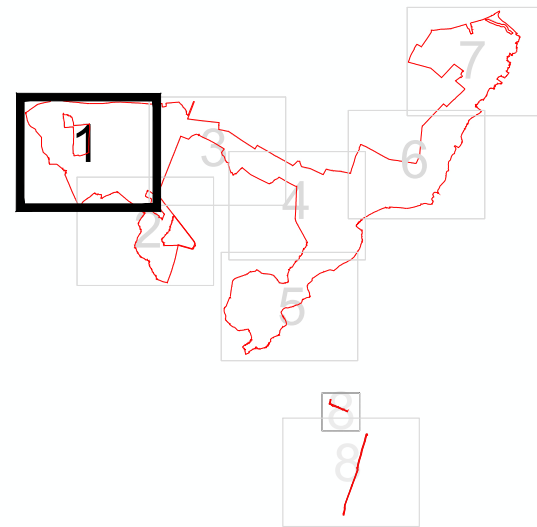

REVISION	DATE	DESCRIPTION	DRAWN	CHECKED	APPROVED
01	SEPT 2025	DICO SUBMISSION	LDA	LDA	EDF

Rosefield Solar Farm



DOCUMENT:  
**APPLICATION DRAWINGS  
NOT FOR APPROVAL**

REGULATION 5(2)(o)

DRAWING TITLE:  
**ILLUSTRATIVE LAYOUT PLANS  
AND SECTIONS - SHEET 1 OF 9**

PIN REFERENCE NUMBER:  
EN010158/APP/2.6

REVISION:  
**01**

DATE: SEPT 2025

DRAWN: LDA

SCALE: 1:2,500 at A1


SCALE BAR:



© Copyright 2025 Rosefield Energy Farm Limited (11618221). No part of this drawing is to be reproduced without prior permission of Rosefield Energy Farm Limited.

This drawing may contain: Ordnance Survey material by permission of Ordnance Survey on behalf of the Controller of His Majesty's Stationery Office © Crown Copyright 2024. All rights reserved. Reference number 0100031673  
OS Open data / © Natural England / © DEFRA / © DECC / © English Heritage. Aerial Photography - ESRI, DigitalGlobe, GEOEye, i-cubed, USDA FSA, USGS, AEX, Getmapping, Aerogrid, IGN, JGP, swisstopo, the GIS User Community



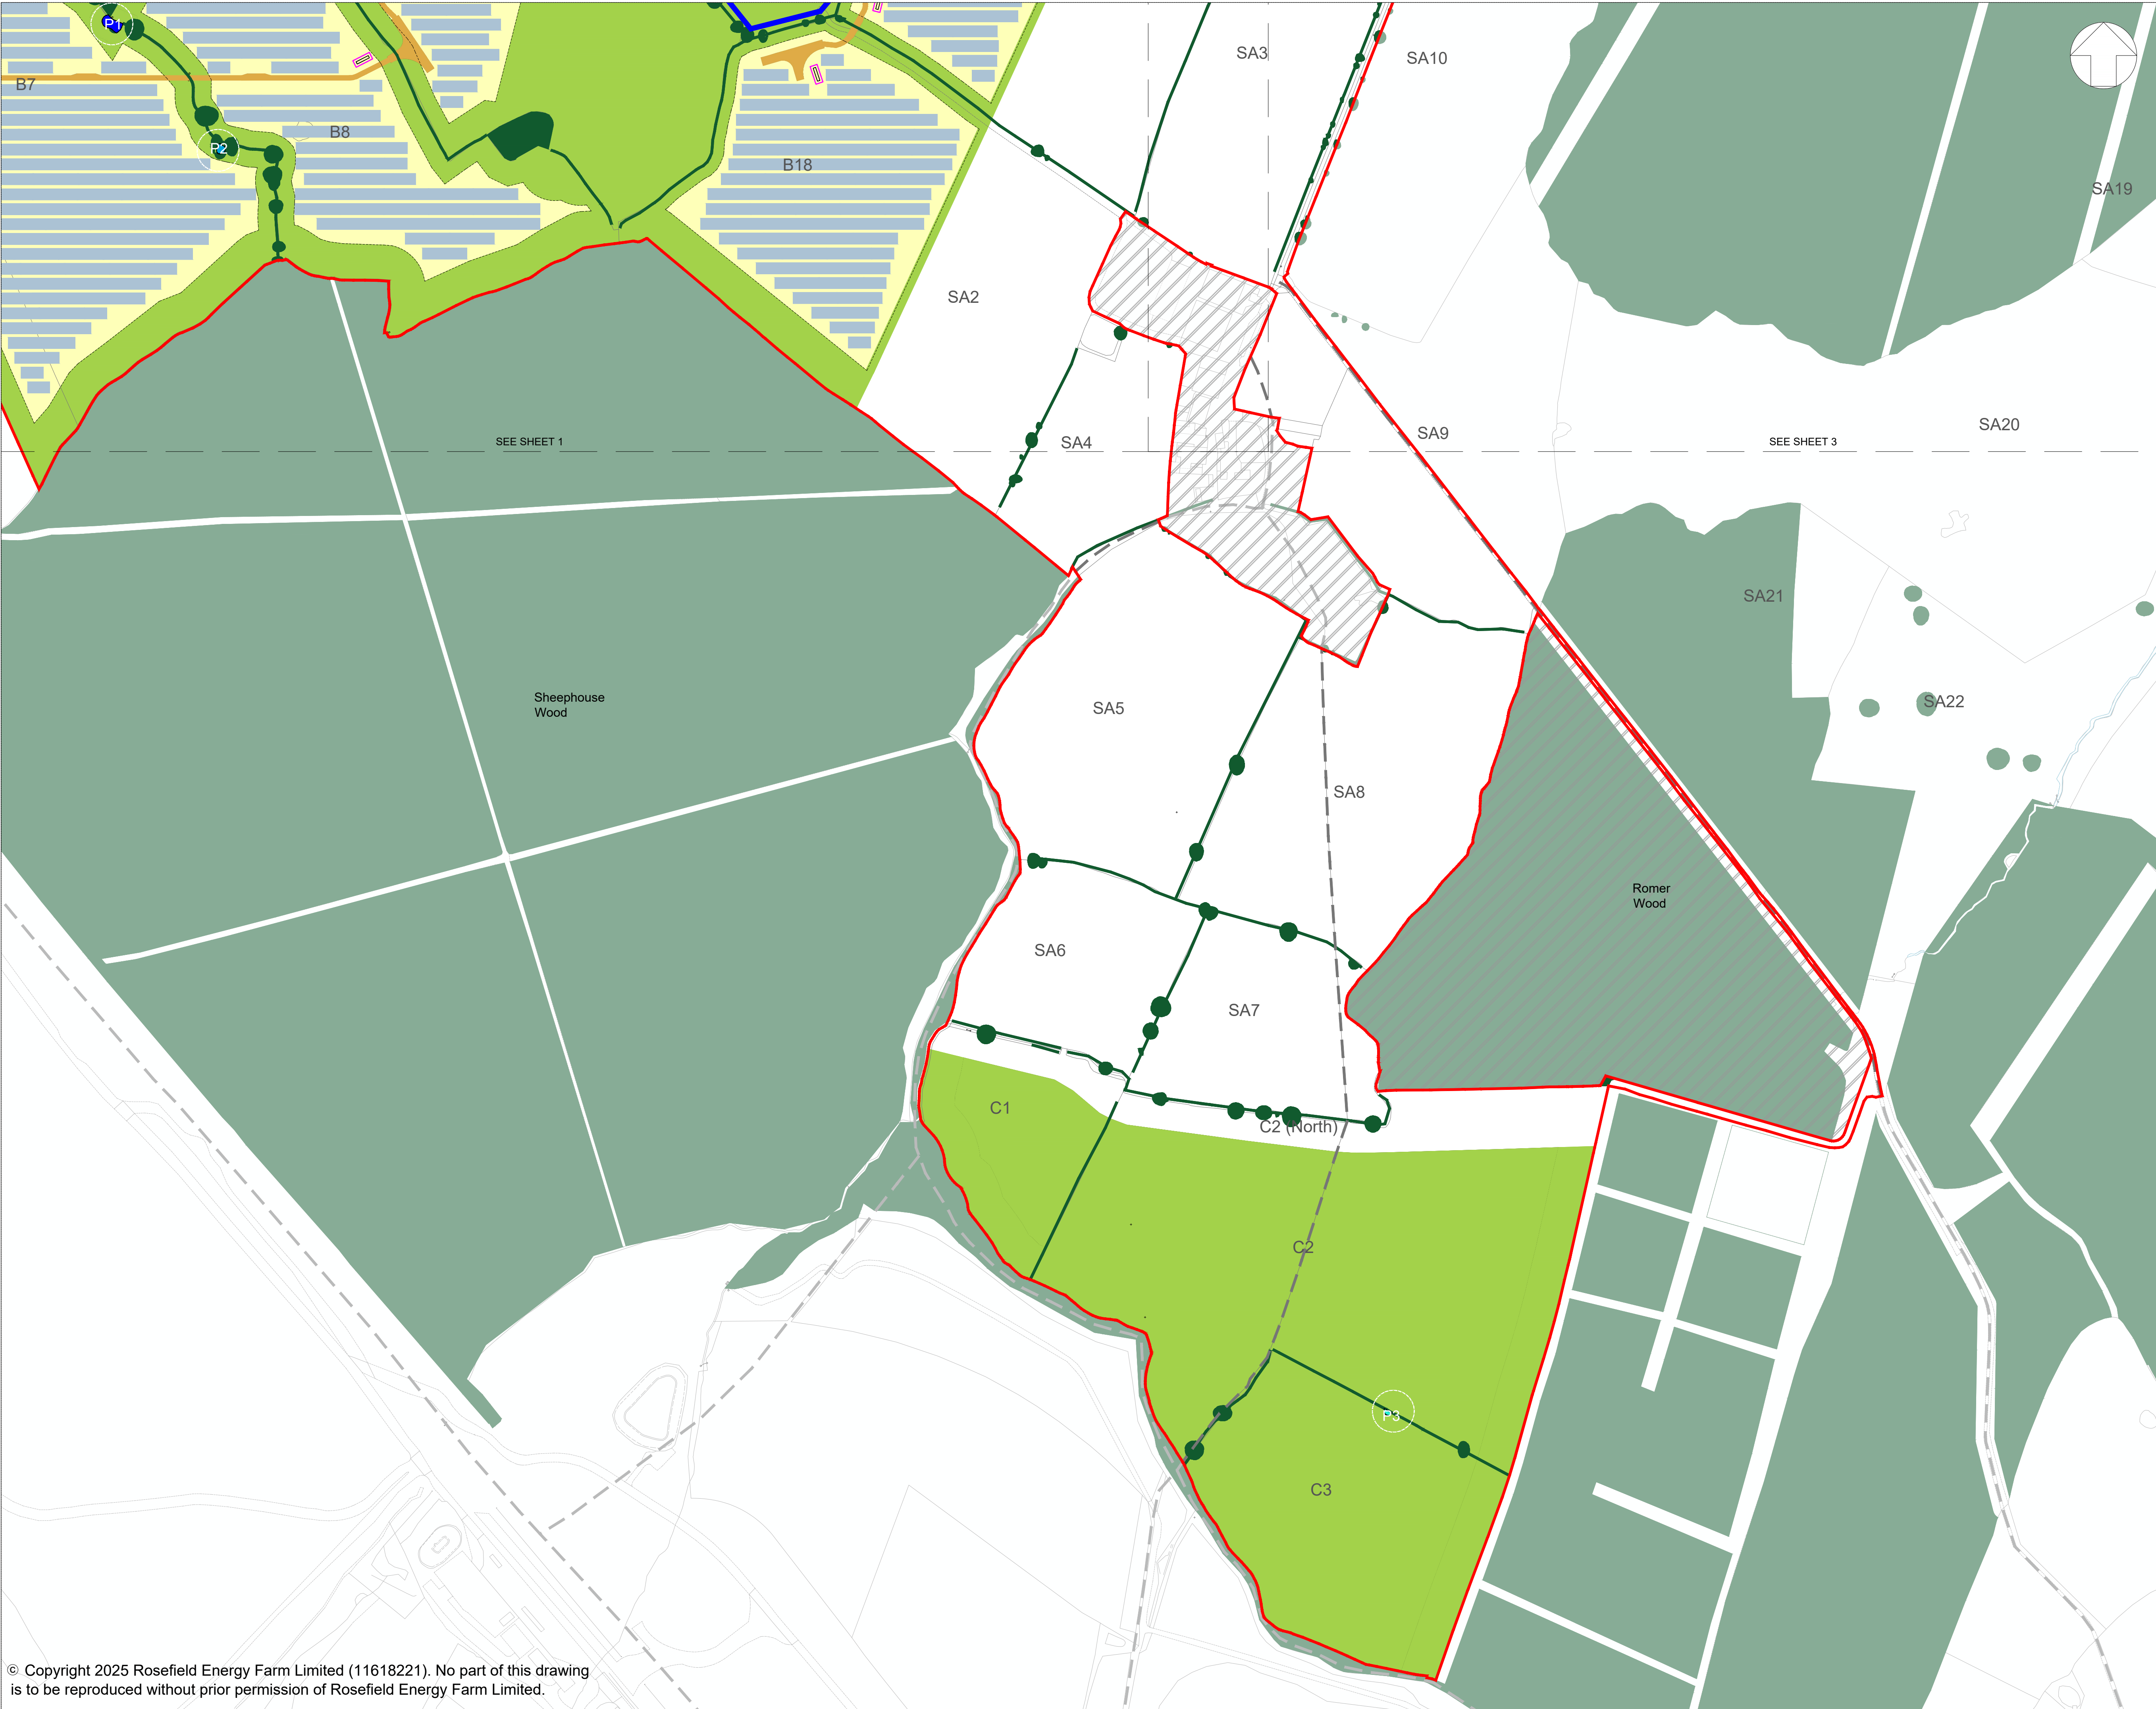

**LEGEND:**

- Order Limits
- Areas outside the Order Limits
- Existing landscape features
  - Existing vegetation (Trees and hedgerows)
  - Existing watercourse
- Existing ponds (priority habitat)
- Existing ponds (non-priority habitat - potential to consider restoration and/or enhancement)
- Proposed green and blue infrastructure
  - Indicative area for mitigation and/or enhancement
  - Indicative area for Solar PV and / or ancillary development, to include mitigation and enhancement under panels
  - Indicative locations for strategic early planting / vegetation management
- Former ponds (non-priority habitat - potential to consider recreation)
- Indicative locations for proposed ecological pond
- Existing routes
  - Existing Public Right of Way
  - Existing permissive footpath
- Indicative proposed routes
  - Proposed Public Right of Way Diversion
  - Proposed permissive footpath
- Proposed Solar Development Infrastructure
  - Proposed internal access track
  - Proposed Solar PV modules and Inverter and Transformer Station

1. Refer to key plan for notes.

**KEY PLAN:**

REVISION	DATE	DESCRIPTION	DRAWN	CHECKED	APPROVED
01	SEPT 2025	DICO SUBMISSION	LDA	LDA	EDF

**Rosefield Solar Farm**

DOCUMENT:  
**APPLICATION DRAWINGS  
NOT FOR APPROVAL**

REGULATION 5(2)(o)

DRAWING TITLE:  
**ILLUSTRATIVE LAYOUT PLANS  
AND SECTIONS - SHEET 2 OF 9**

PIN REFERENCE NUMBER:  
EN010158/APP/2.6

REVISION:  
**01**


DATE:  
SEPT 2025

DRAWN:  
LDA

SCALE:  
1:2,500 at A1

SCALE BAR:



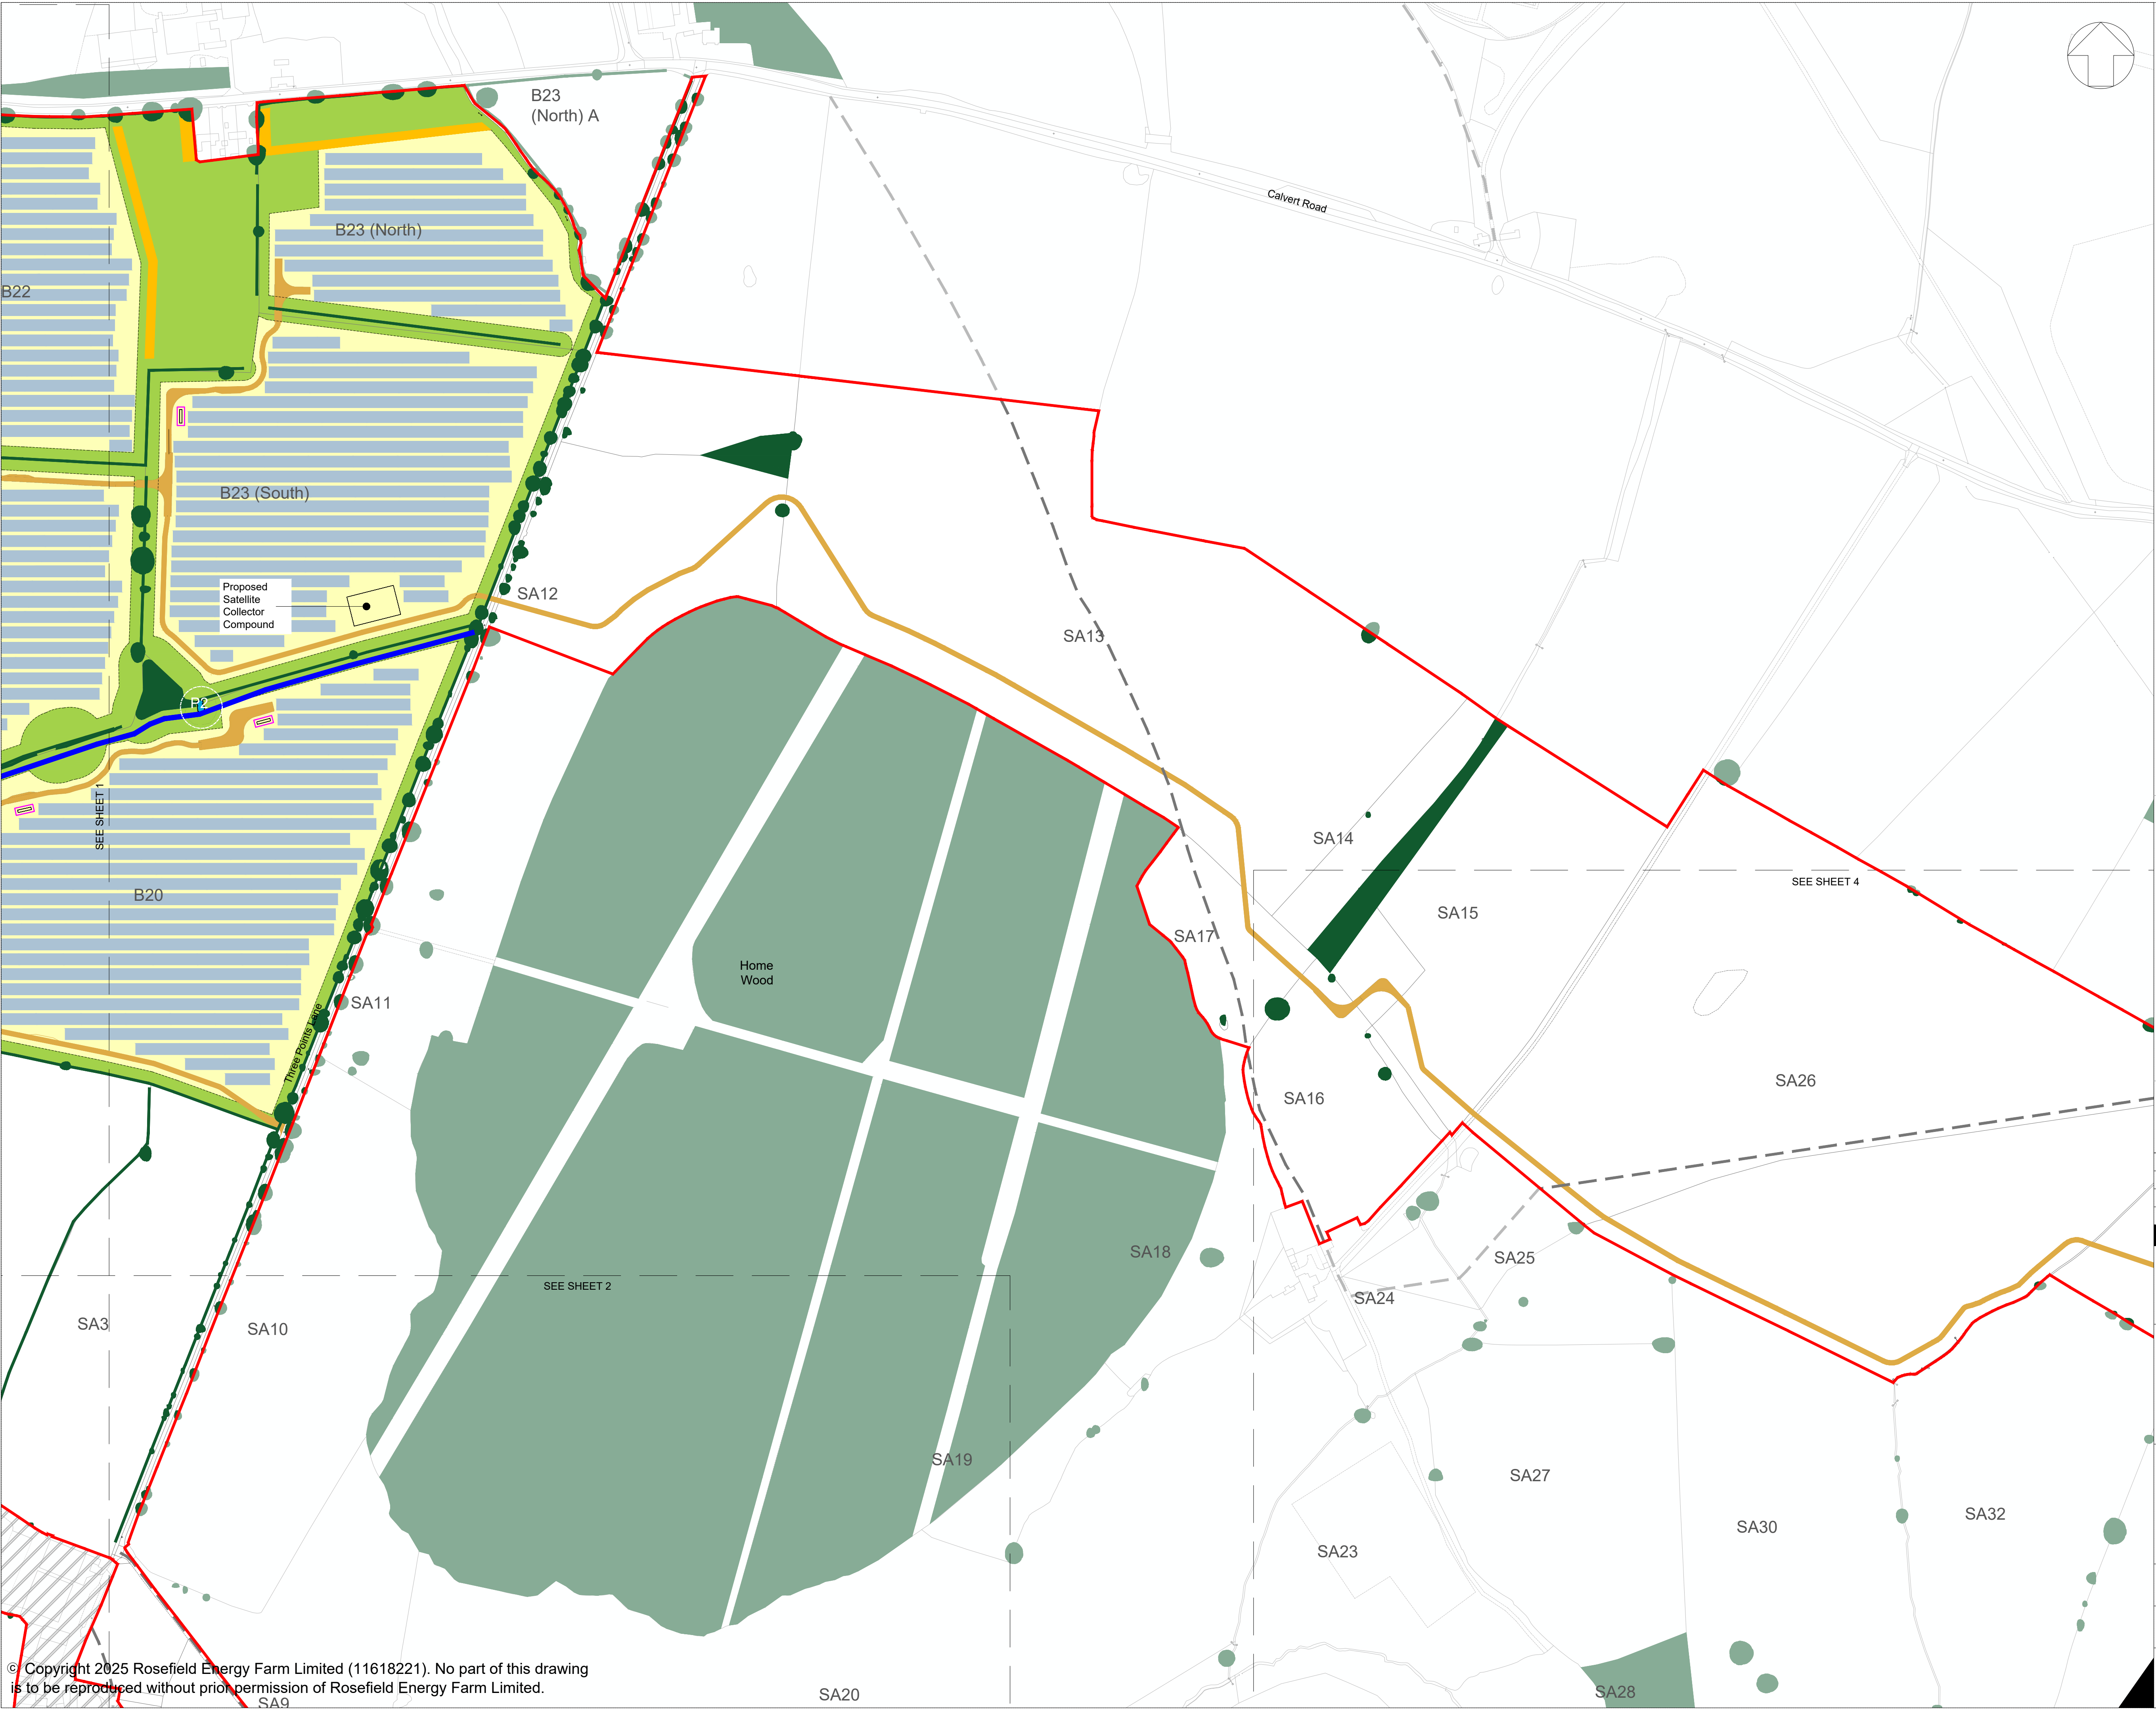


**LEGEND:**

- Order Limits
- Areas outside the Order Limits
- Existing landscape features
  - Existing vegetation (Trees and hedgerows)
  - Existing watercourse
- Existing ponds (priority habitat) [P1]
- Existing ponds (non-priority habitat - potential to consider restoration and/or enhancement) [P2]
- Former ponds (non-priority habitat - potential to consider recreation) [P3]
- Indicative locations for proposed ecological pond [P4]
- Existing routes
  - Existing Public Right of Way
  - Existing permissive footpath
- Indicative proposed routes
  - Proposed Public Right of Way Diversion
  - Proposed permissive footpath
- Proposed Solar Development Infrastructure
  - Proposed internal access track
  - Proposed Solar PV modules and Inverter and Transformer Station

1. Refer to key plan for notes.

**KEY PLAN:**

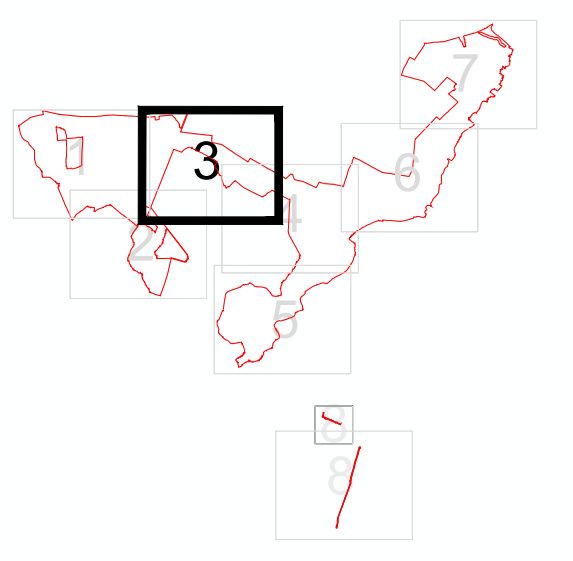

01	SEPT 2025	DICO SUBMISSION	LDA	LDA	EDF	
REVISION	DATE	DESCRIPTION	DRAWN	CHECKED	APPROVED	

**Rosefield Solar Farm**

DOCUMENT:  
**APPLICATION DRAWINGS  
NOT FOR APPROVAL**

REGULATION 5(2)(o)

DRAWING TITLE:  
**ILLUSTRATIVE LAYOUT PLANS  
AND SECTIONS - SHEET 3 OF 9**

PIN REFERENCE NUMBER:  
EN010158/APP/2.6

REVISION:  
**01**


DATE:  
SEPT 2025

DRAWN:  
LDA

SCALE:  
1:2,500 at A1

SCALE BAR:




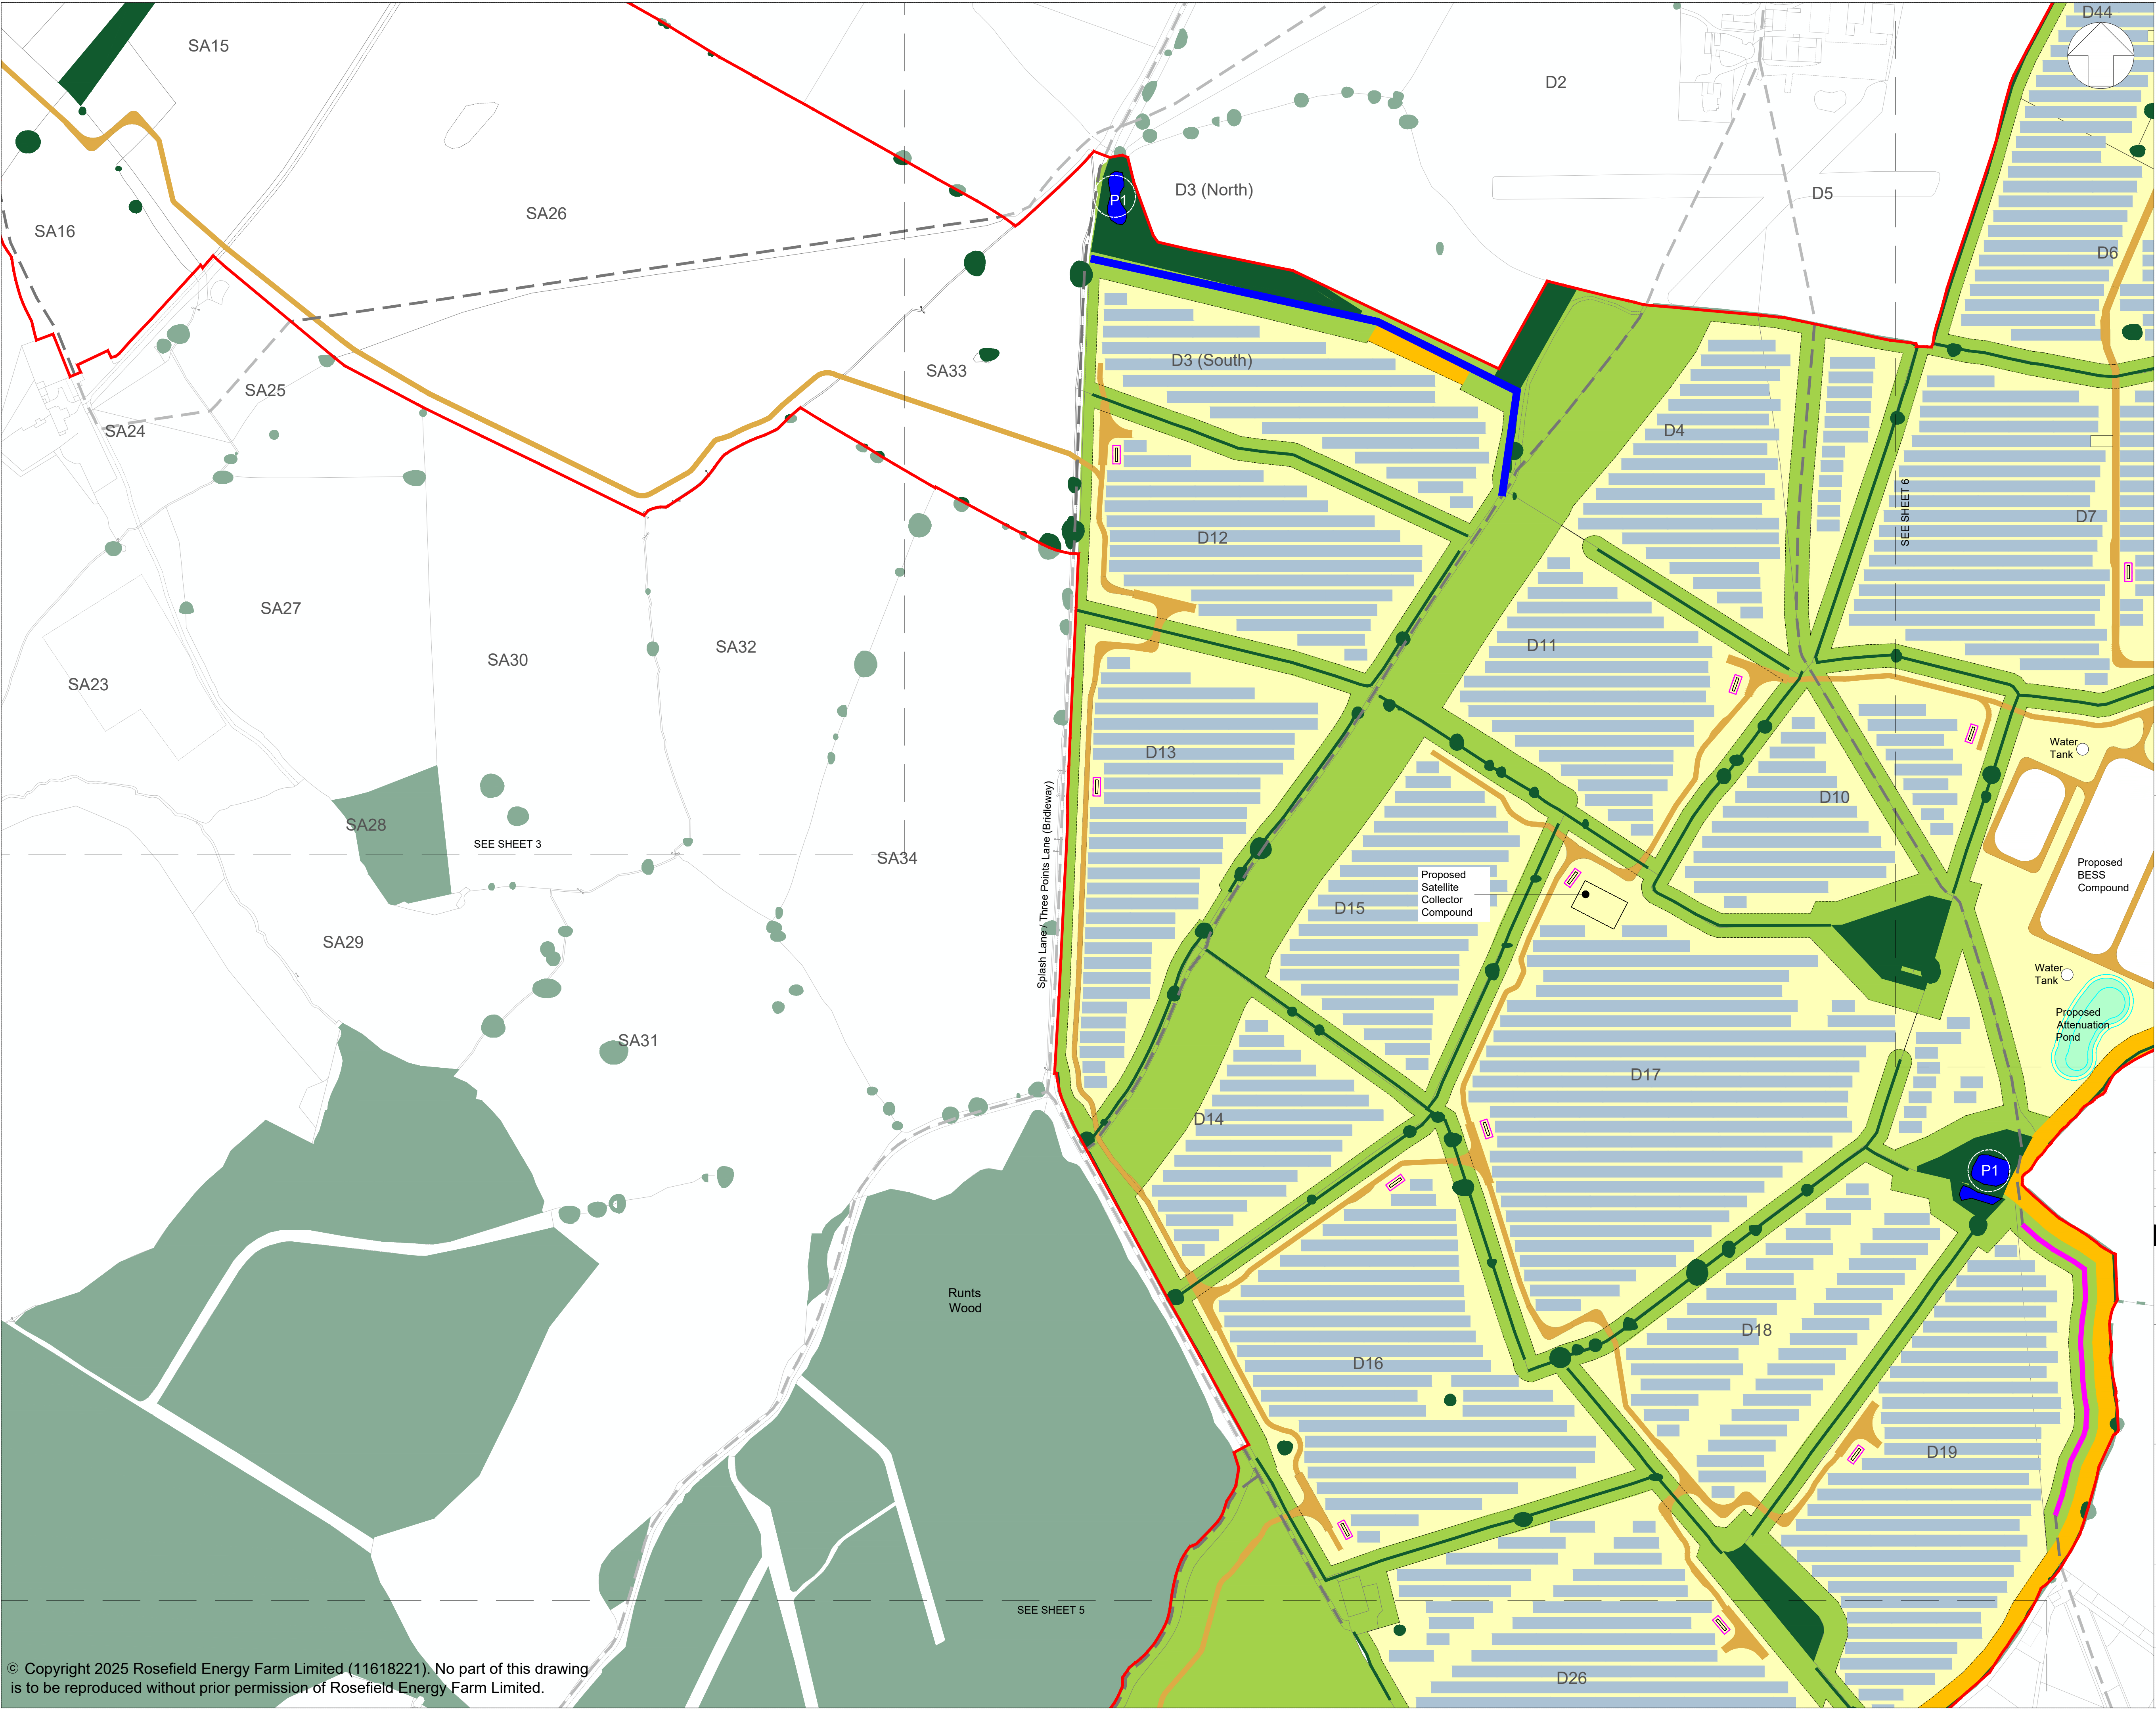

**LEGEND:**

- Order Limits
- Areas outside the Order Limits
- Existing landscape features
  - Existing vegetation (Trees and hedgerows)
  - Existing watercourse
- Existing ponds (priority habitat) P1
- Existing ponds (non-priority habitat - potential to consider restoration and/or enhancement) P2
- Proposed green and blue infrastructure
  - Indicative area for mitigation and/or enhancement
  - Indicative area for Solar PV and / or ancillary development, to include mitigation and enhancement under panels
  - Indicative locations for strategic early planting / vegetation management
- Former ponds (non-priority habitat - potential to consider recreation) P3
- Indicative locations for proposed ecological pond P4
- Existing routes
  - Existing Public Right of Way
  - Existing permissive footpath
- Indicative proposed routes
  - Proposed Public Right of Way Diversion
  - Proposed permissive footpath
- Proposed Solar Development Infrastructure
  - Proposed internal access track
  - Proposed Solar PV modules and Inverter and Transformer Station

1. Refer to key plan for notes.

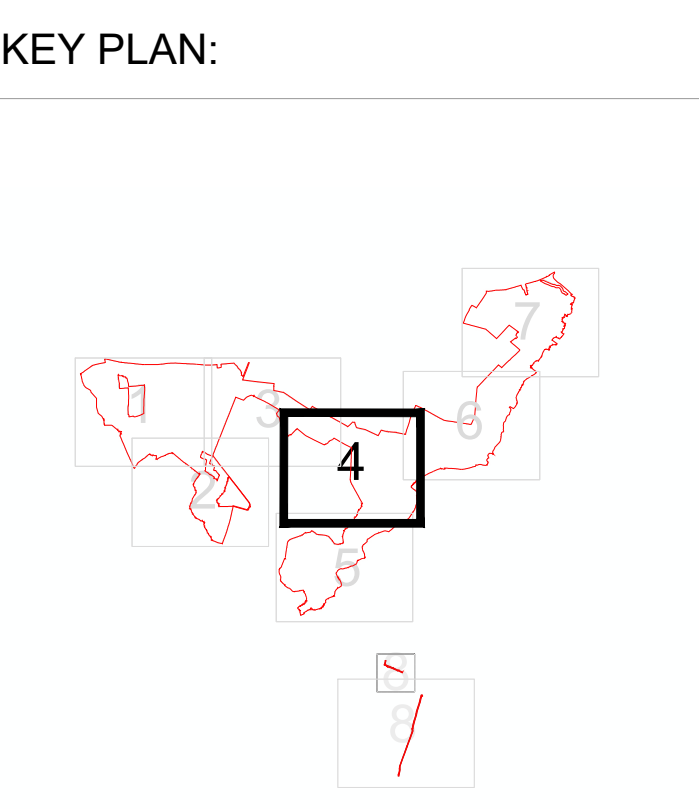

01	SEPT 2025	DICO SUBMISSION	LDA	LDA	EDF
REVISION	DATE	DESCRIPTION	DRAWN	CHECKED	APPROVED

Rosefield Solar Farm

DOCUMENT:  
**APPLICATION DRAWINGS  
NOT FOR APPROVAL**


REGULATION 5(2)(o)

DRAWING TITLE:  
**ILLUSTRATIVE LAYOUT PLANS  
AND SECTIONS - SHEET 4 OF 9**

PIN REFERENCE NUMBER: EN010158/APP/2.6	REVISION: <b>01</b>
DATE: SEPT 2025	SCALE: 1:2,500 at A1





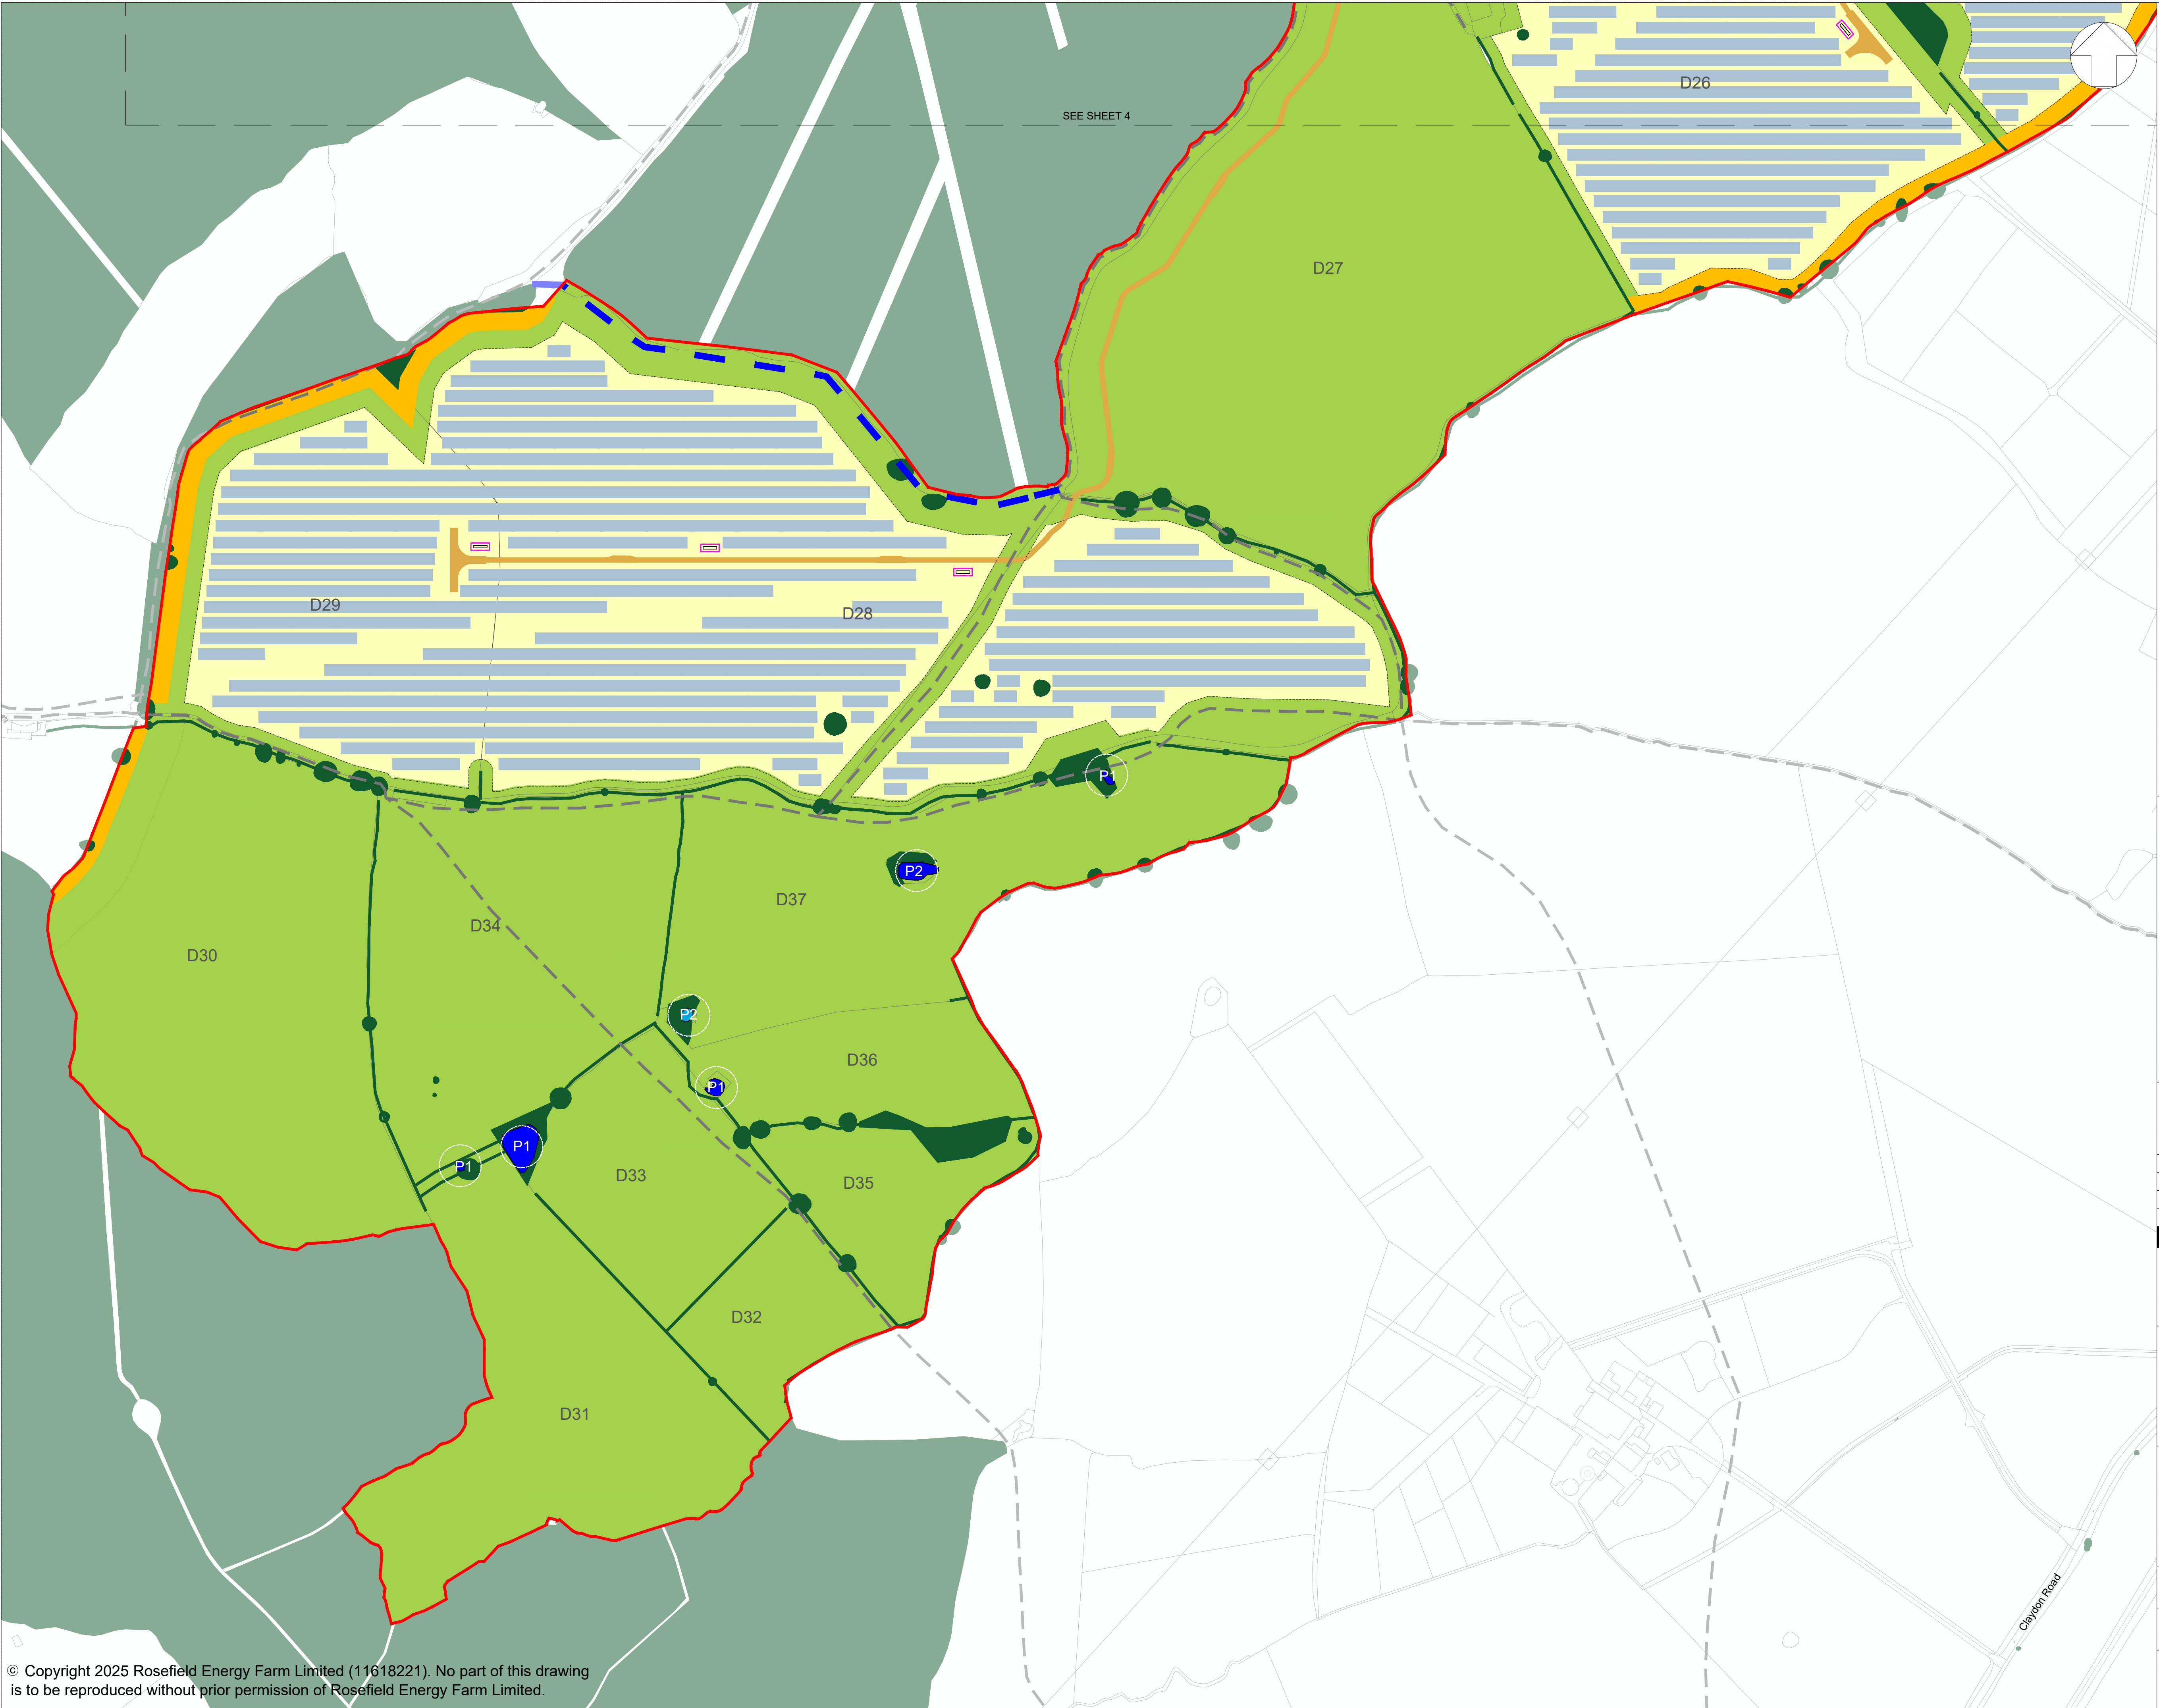

**LEGEND:**

- Order Limits
- Areas outside the Order Limits
- Existing landscape features
  - Existing vegetation (Trees and hedgerows)
  - Existing watercourse
- Existing ponds (priority habitat)
- Existing ponds (non-priority habitat - potential to consider restoration and/or enhancement)
- Proposed green and blue infrastructure
  - Indicative area for mitigation and/or enhancement
  - Indicative area for Solar PV and / or ancillary development, to include mitigation and enhancement under panels
  - Indicative locations for strategic early planting / vegetation management
- Former ponds (non-priority habitat - potential to consider recreation)
- Indicative locations for proposed ecological pond
- Existing routes
  - Existing Public Right of Way
  - Existing permissive footpath
- Indicative proposed routes
  - Proposed Public Right of Way Diversion
  - Proposed permissive footpath
- Proposed Solar Development Infrastructure
  - Proposed internal access track
  - Proposed Solar PV modules and Inverter and Transformer Station

1. Refer to key plan for notes.

**KEY PLAN:**

REVISION	DATE	DESCRIPTION	DRAWN	CHECKED	APPROVED
01	SEPT 2025	DICO SUBMISSION	LDA	LDA	EDF

Rosefield Solar Farm

DOCUMENT:  
**APPLICATION DRAWINGS  
NOT FOR APPROVAL**

REGULATION 5(2)(o)

DRAWING TITLE:  
**ILLUSTRATIVE LAYOUT PLANS  
AND SECTIONS - SHEET 5 OF 9**

PIN REFERENCE NUMBER:  
EN010158/APP/2.6

REVISION:  
**01**


DATE:  
SEPT 2025

DRAWN:  
LDA

SCALE:  
1:2,500 at A1

SCALE BAR:  
0 100m



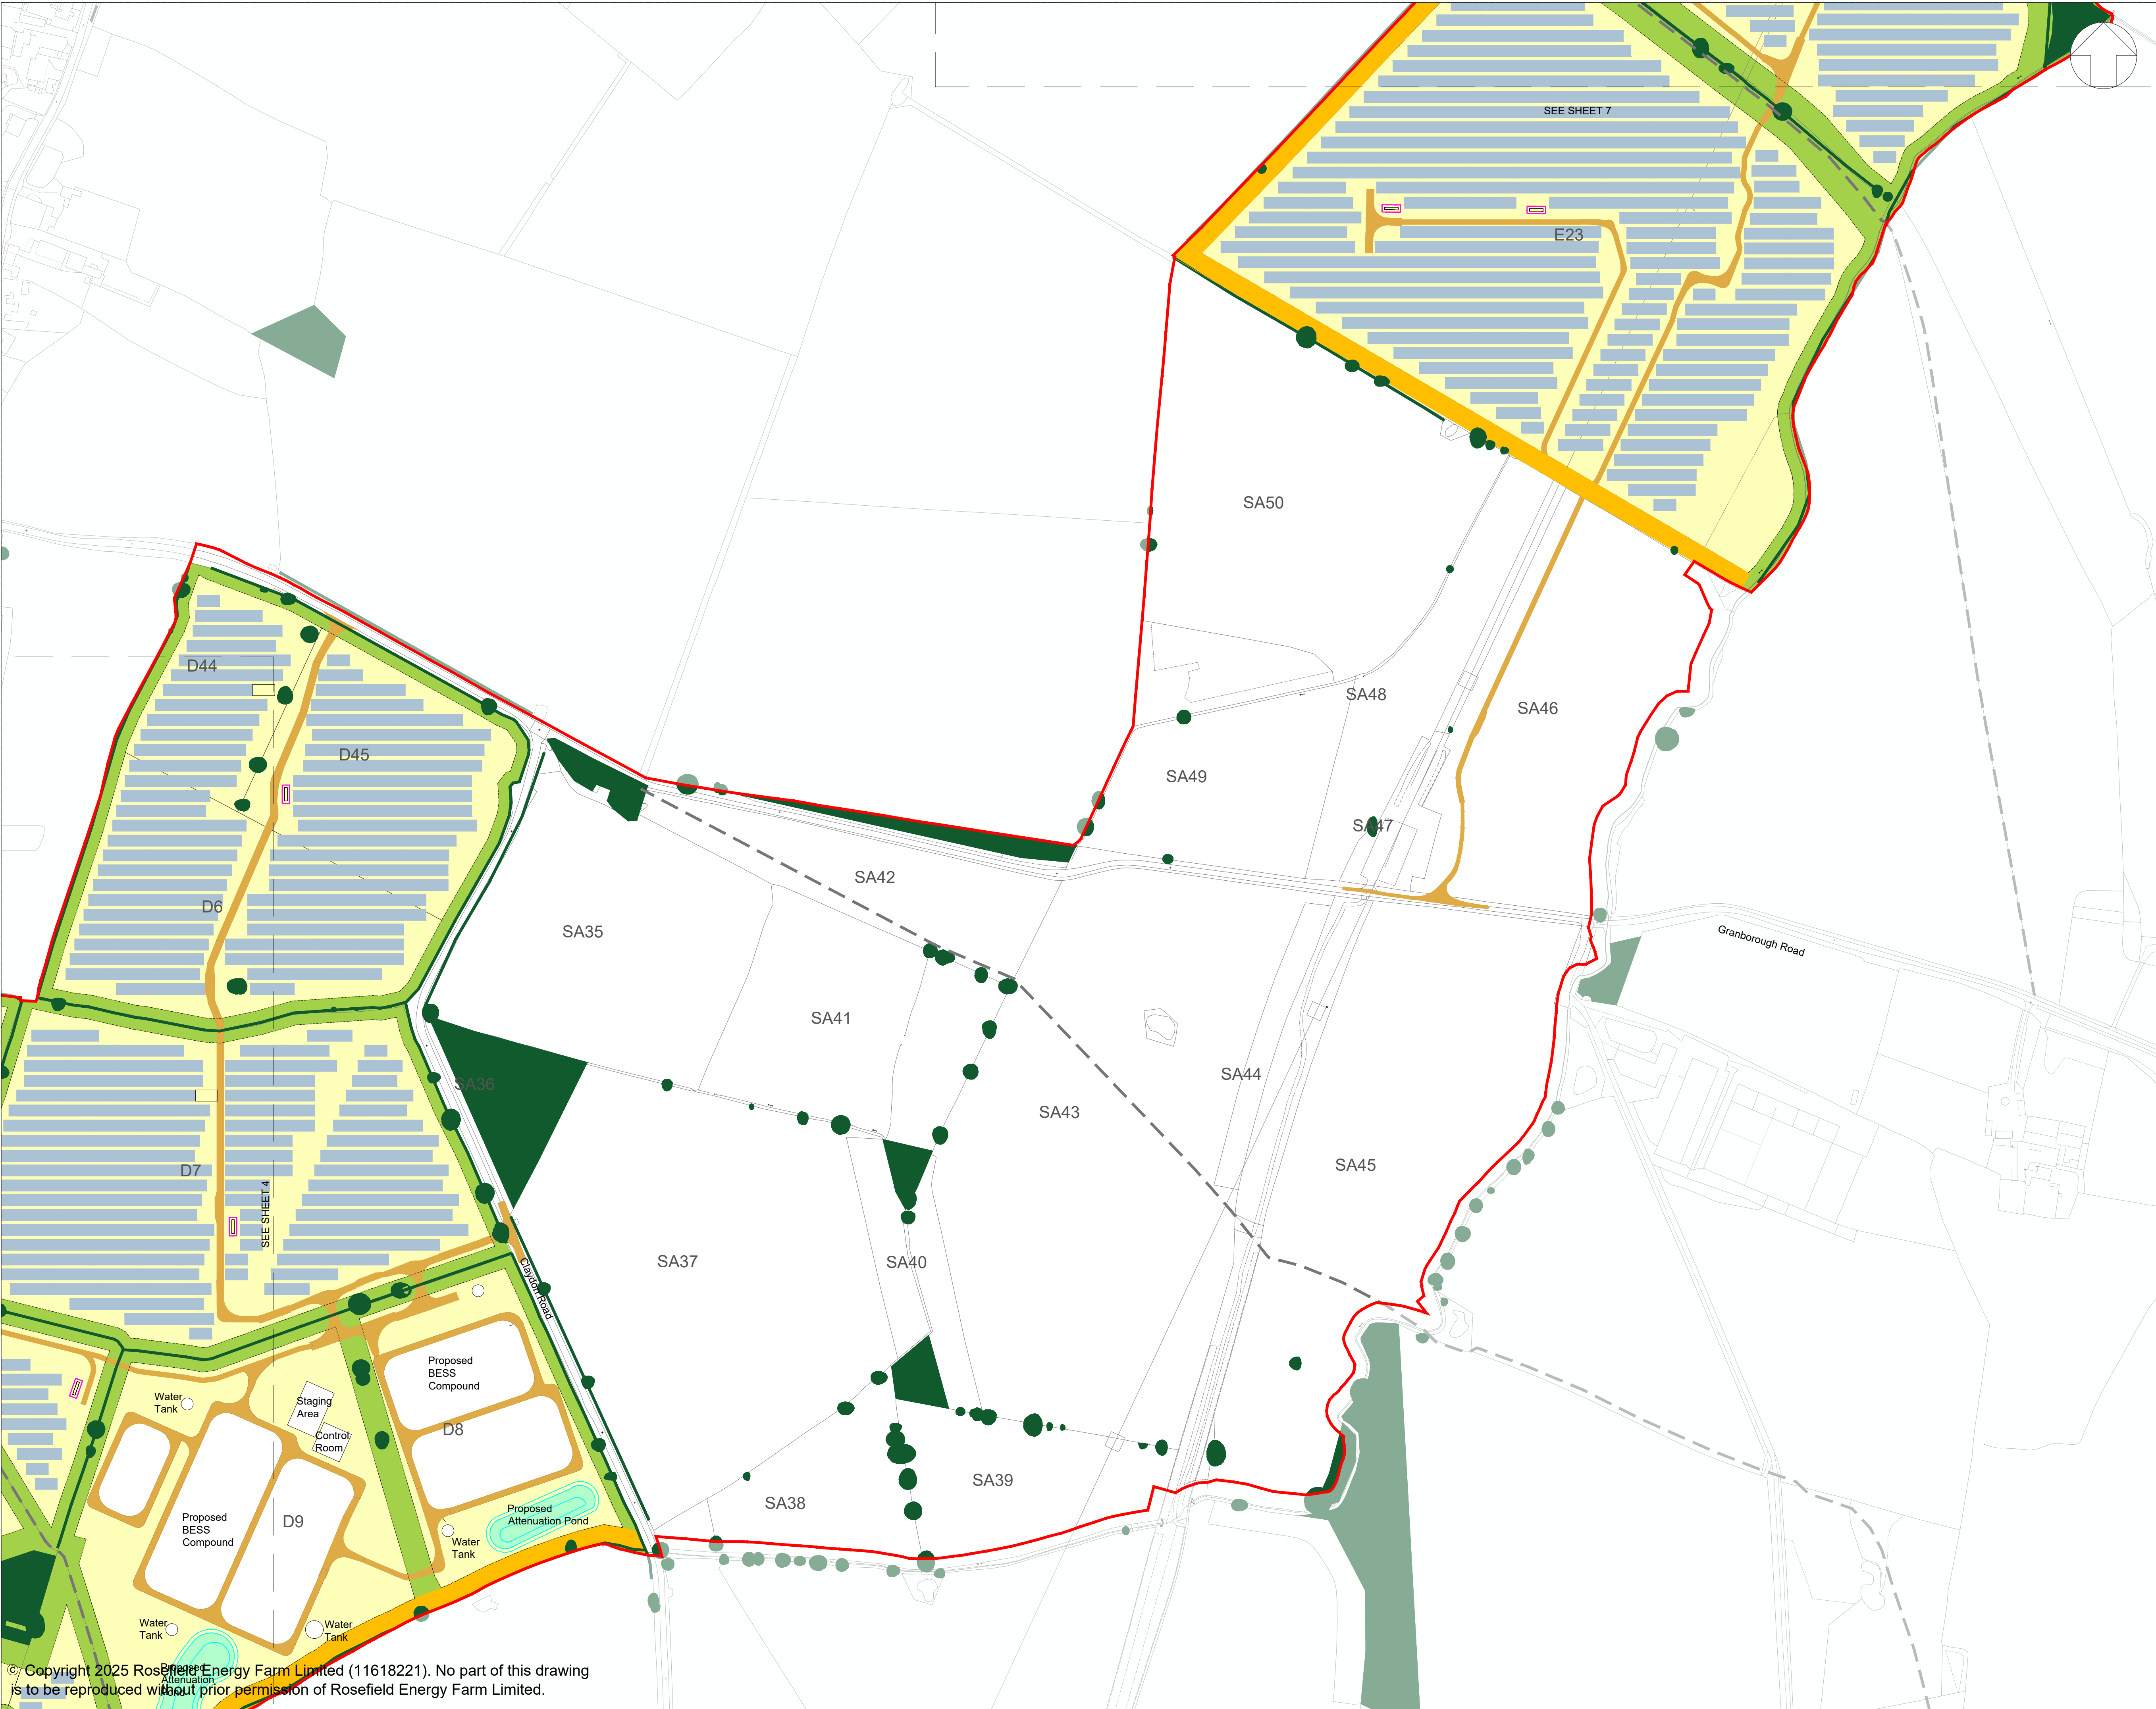

**LEGEND:**

- Order Limits
- Areas outside the Order Limits
- Existing landscape features
  - Existing vegetation (Trees and hedgerows)
  - Existing watercourse
- Existing ponds (priority habitat)
- Existing ponds (non-priority habitat - potential to consider restoration and/or enhancement)
- Proposed green and blue infrastructure
  - Indicative area for mitigation and/or enhancement
  - Indicative area for Solar PV and / or ancillary development, to include mitigation and enhancement under panels
  - Indicative locations for strategic early planting / vegetation management
- Former ponds (non-priority habitat - potential to consider recreation)
- Indicative locations for proposed ecological pond
- Existing routes
  - Existing Public Right of Way
  - Existing permissive footpath
- Indicative proposed routes
  - Proposed Public Right of Way Diversion
  - Proposed permissive footpath
- Proposed Solar Development Infrastructure
  - Proposed internal access track
  - Proposed Solar PV modules and Inverter and Transformer Station

1. Refer to key plan for notes.

**KEY PLAN:**


REVISION	DATE	DESCRIPTION	DRAWN	CHECKED	APPROVED
01	SEPT 2025	DICO SUBMISSION	LDA	LDA	EDF

**Rosefield Solar Farm**  
  
DOCUMENT:  
**APPLICATION DRAWINGS  
NOT FOR APPROVAL**  
  
REGULATION 5(2)(o)  
  
DRAWING TITLE:  
**ILLUSTRATIVE LAYOUT PLANS  
AND SECTIONS - SHEET 6 OF 9**

PIN REFERENCE NUMBER: EN010158/APP/2.6	REVISION: <b>01</b>	
DATE: SEPT 2025	DRAWN: LDA	SCALE: 1:2,500 at A1

SCALE BAR:



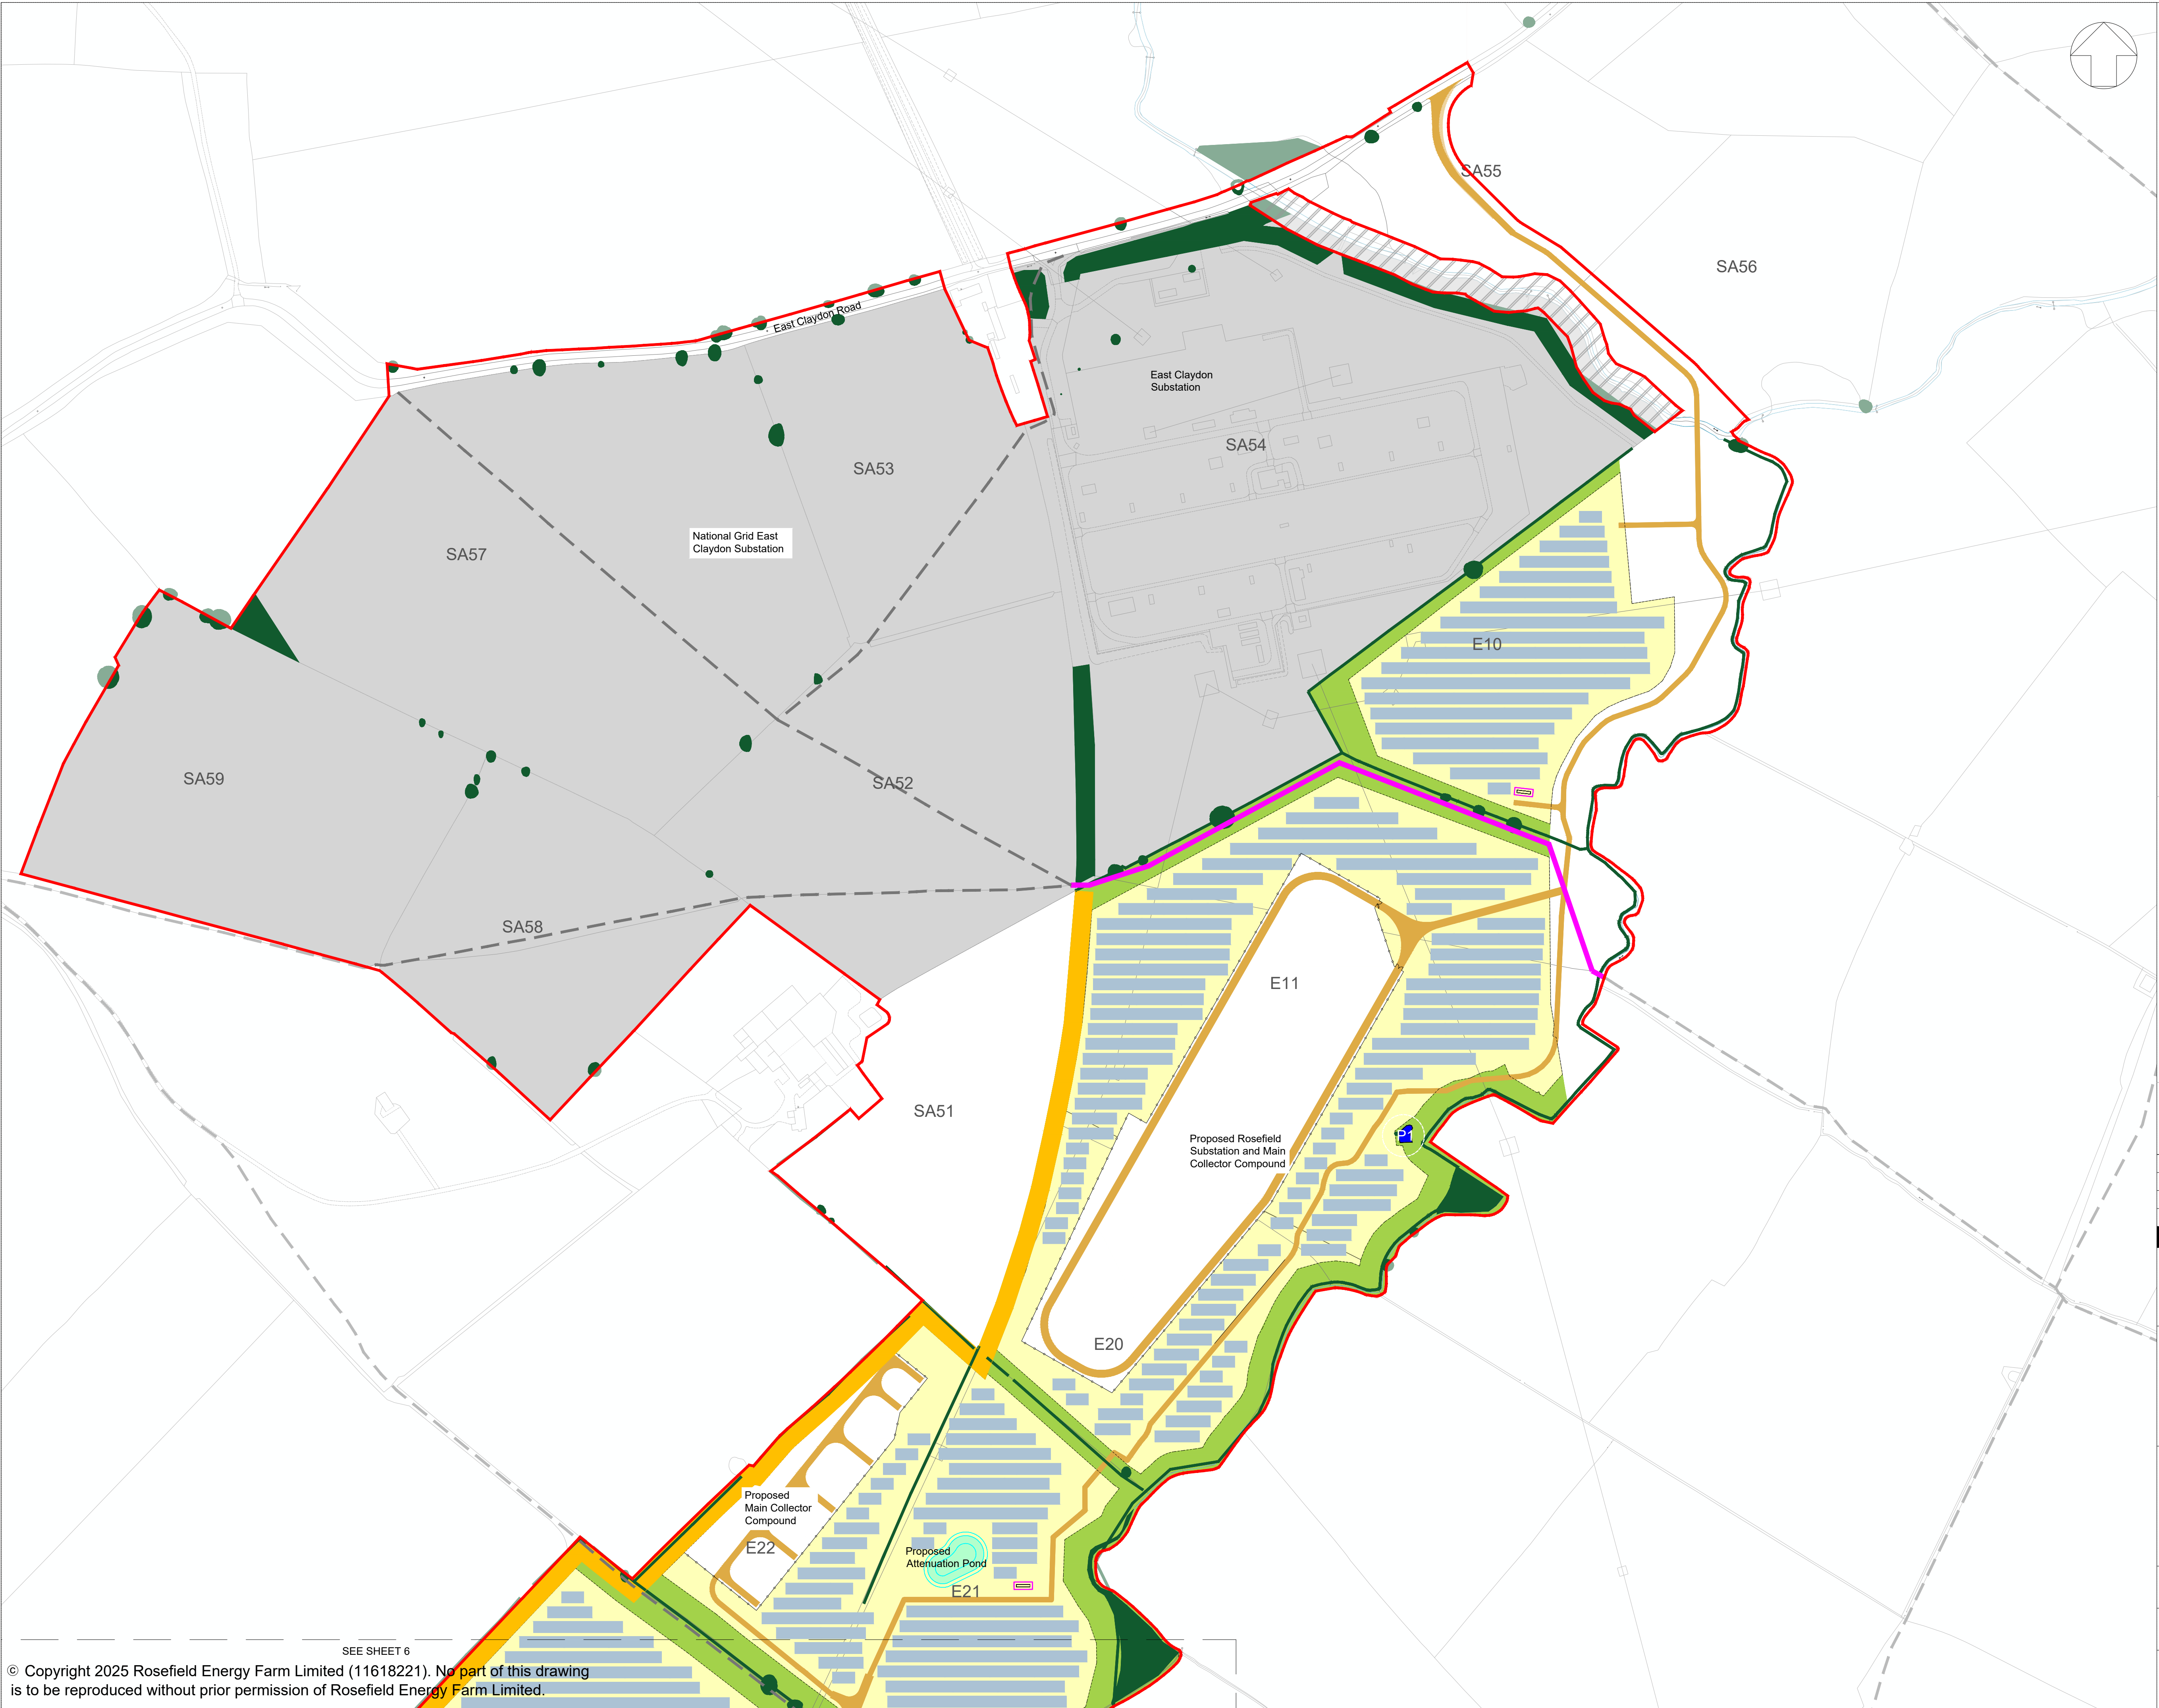

**LEGEND:**

- Order Limits
- Areas outside the Order Limits
- Existing landscape features
  - Existing vegetation (Trees and hedgerows)
  - Existing watercourse
- Existing ponds (priority habitat) P1
- Existing ponds (non-priority habitat - potential to consider restoration and/or enhancement) P2
- Proposed green and blue infrastructure
  - Indicative area for mitigation and/or enhancement
  - Indicative area for Solar PV and / or ancillary development, to include mitigation and enhancement under panels
  - Indicative locations for strategic early planting / vegetation management
- Former ponds (non-priority habitat - potential to consider recreation) P3
- Indicative locations for proposed ecological pond P4
- Existing routes
  - Existing Public Right of Way
  - Existing permissive footpath
- Indicative proposed routes
  - Proposed Public Right of Way Diversion
  - Proposed permissive footpath
- Proposed Solar Development Infrastructure
  - Proposed internal access track
  - Proposed Solar PV modules and Inverter and Transformer Station

1. Refer to key plan for notes.

**KEY PLAN:**

REVISION	DATE	DESCRIPTION	DRAWN	CHECKED	APPROVED
01	SEPT 2025	DICO SUBMISSION	LDA	LDA	EDF

**Rosefield Solar Farm**

**Rosefield Solar Farm**

DOCUMENT:  
**APPLICATION DRAWINGS  
NOT FOR APPROVAL**

REGULATION 5(2)(o)


DRAWING TITLE:  
**ILLUSTRATIVE LAYOUT PLANS  
AND SECTIONS - SHEET 7 OF 9**

PIN REFERENCE NUMBER: EN010158/APP/2.6	REVISION: <b>01</b>	
DATE: SEPT 2025	DRAWN: LDA	SCALE: 1:2,500 at A1

SCALE BAR:  
0 100m



EXTENSION PLAN : 1:2,500

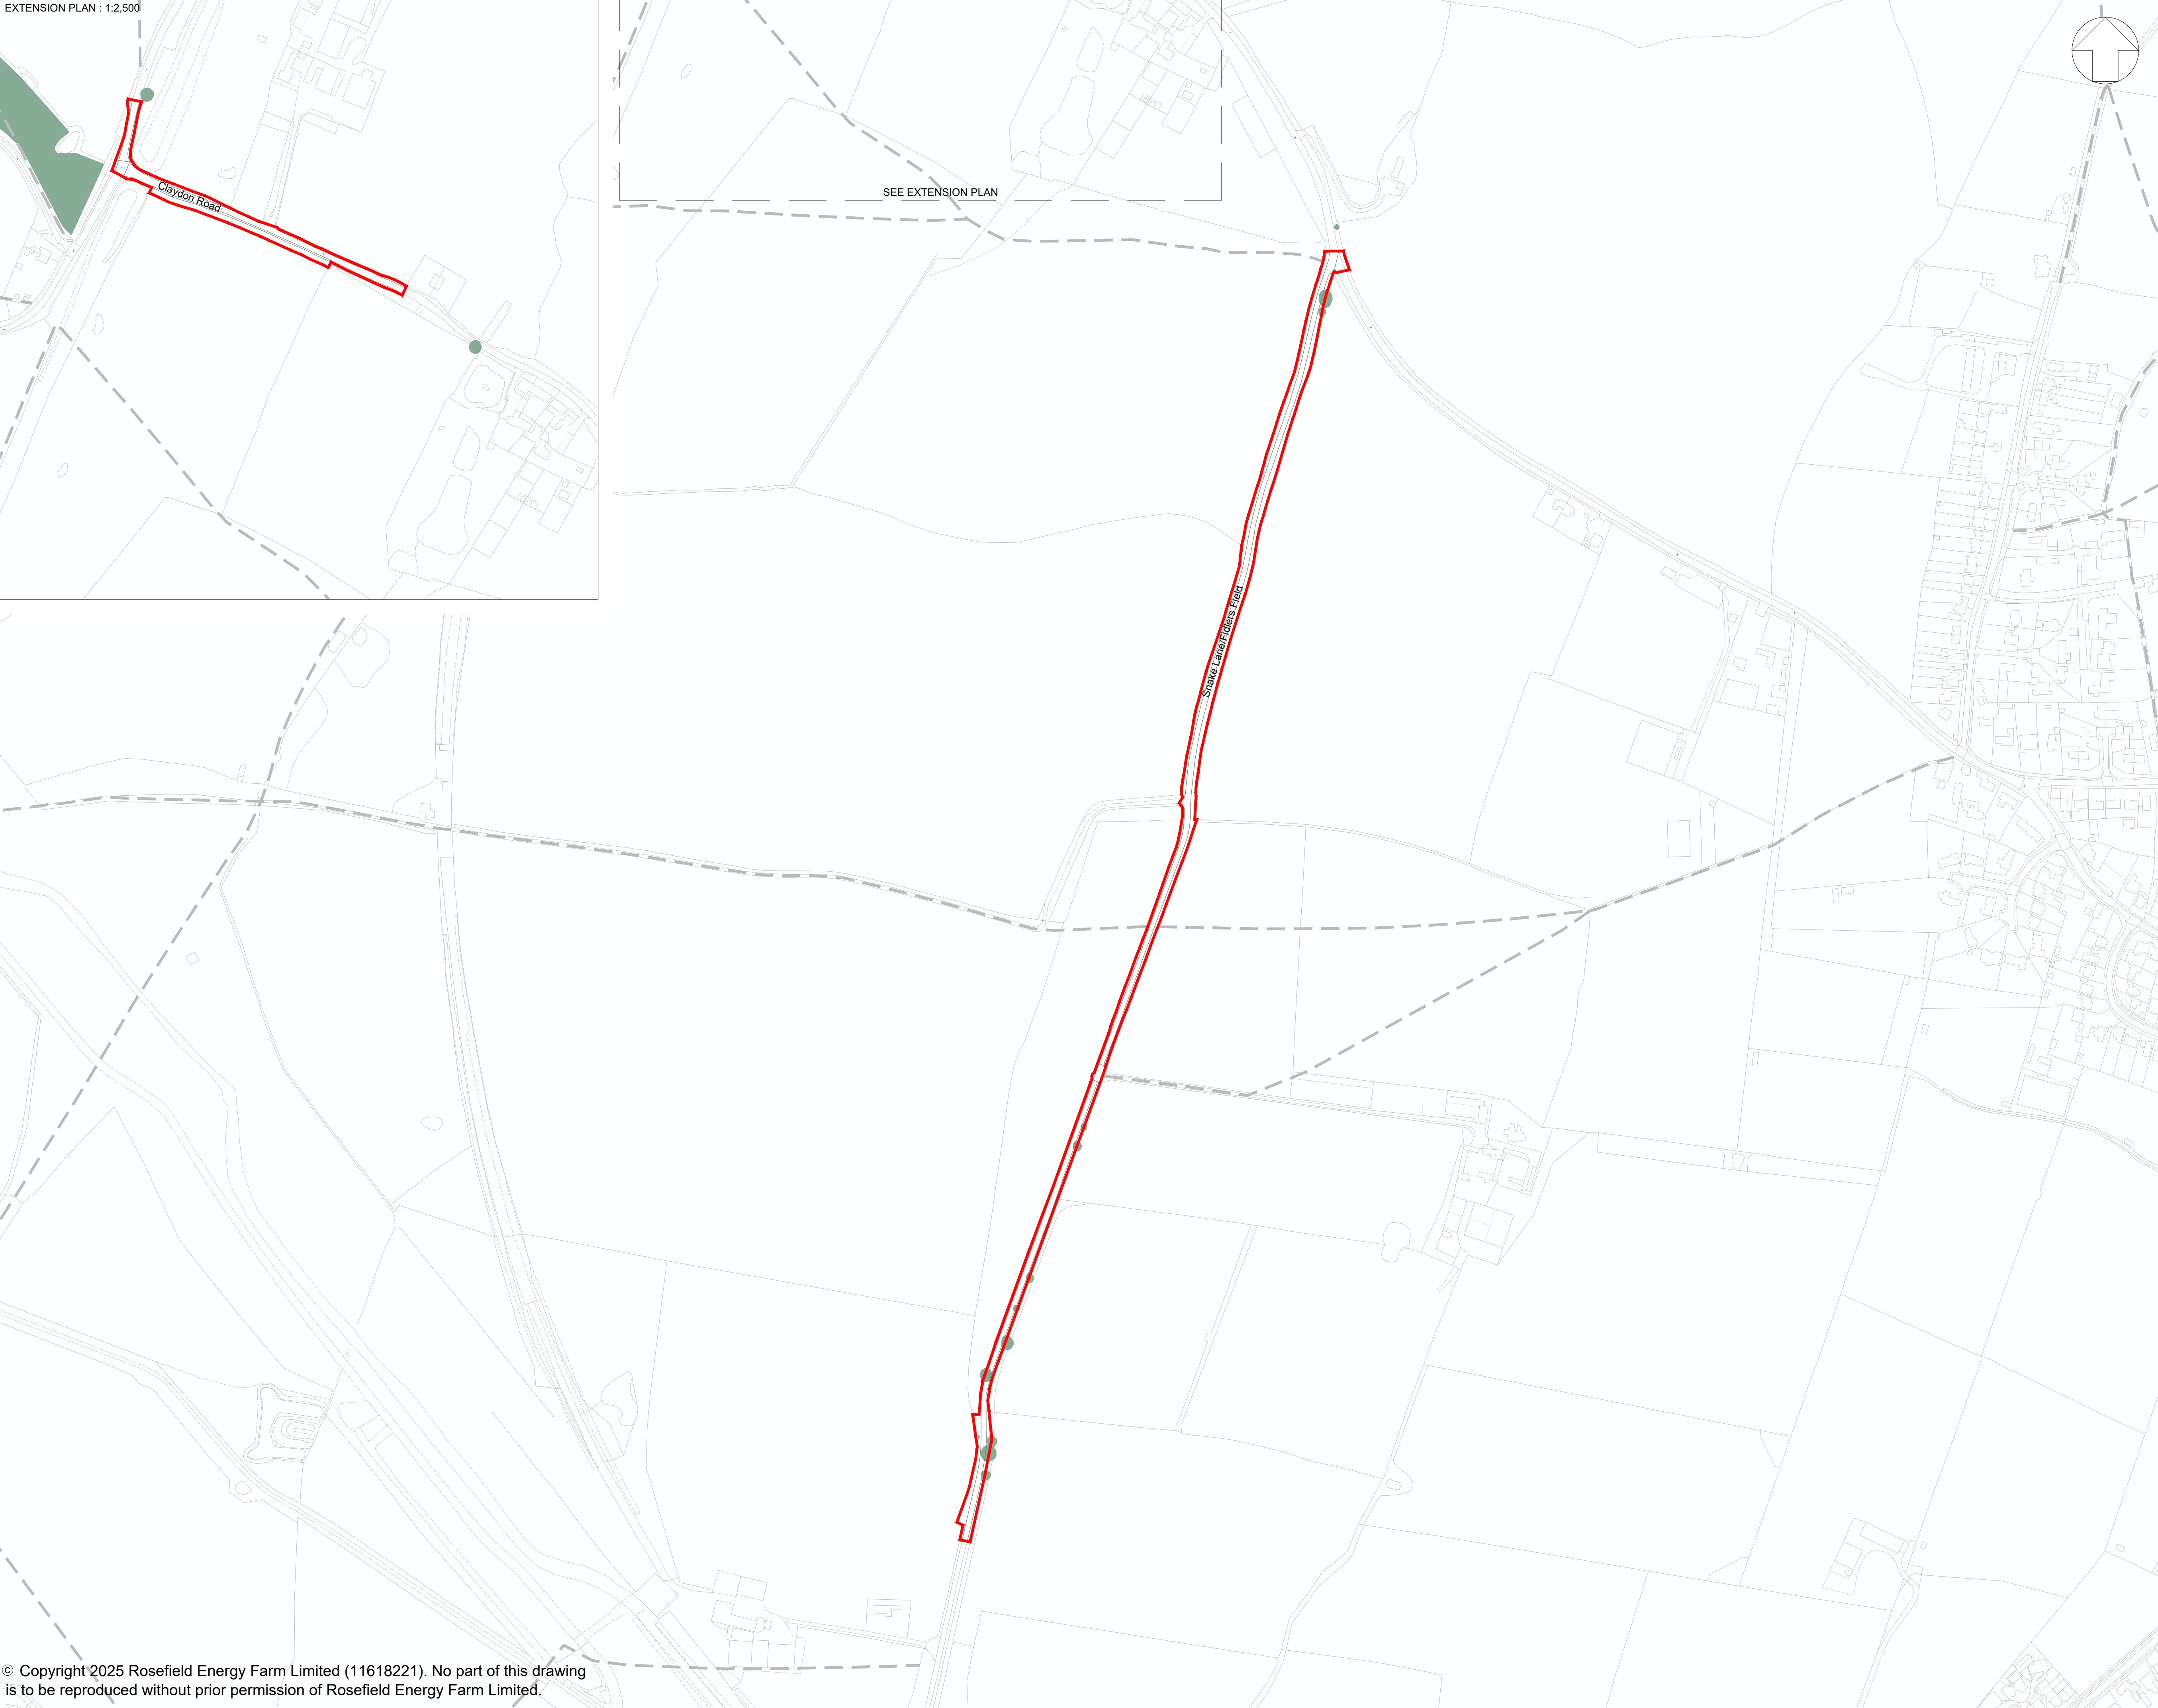


**LEGEND:**

- Order Limits
- Areas outside the Order Limits
- Existing landscape features
  - Existing vegetation (Trees and hedgerows)
  - Existing watercourse
- Existing ponds (priority habitat)
- Existing ponds (non-priority habitat - potential to consider restoration and/or enhancement)
- Proposed green and blue infrastructure
  - Indicative area for mitigation and/or enhancement
  - Indicative area for Solar PV and / or ancillary development, to include mitigation and enhancement under panels
  - Indicative locations for strategic early planting / vegetation management
- Former ponds (non-priority habitat - potential to consider recreation)
- Indicative locations for proposed ecological pond
- Existing routes
  - Existing Public Right of Way
  - Existing permissive footpath
- Indicative proposed routes
  - Proposed Public Right of Way Diversion
  - Proposed permissive footpath
- Proposed Solar Development Infrastructure
  - Proposed internal access track
  - Proposed Solar PV modules and Inverter and Transformer Station

1. Refer to key plan for notes.

**KEY PLAN:**

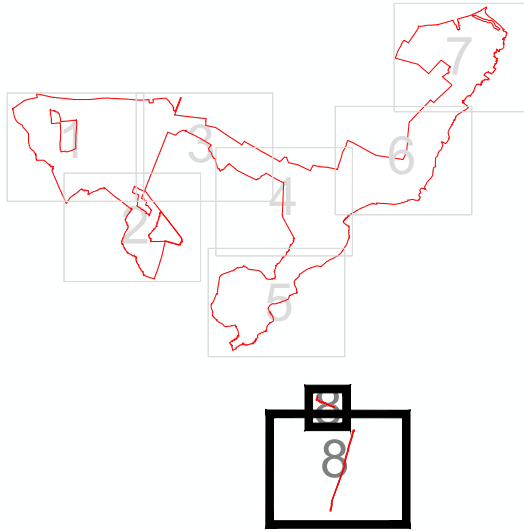

01	SEPT 2025	DICO SUBMISSION	LDA	LDA	EDF
REVISION	DATE	DESCRIPTION	DRAWN	CHECKED	APPROVED

Rosefield Solar Farm



DOCUMENT:  
**APPLICATION DRAWINGS  
NOT FOR APPROVAL**

**REGULATION 5(2)(o)**

DRAWING TITLE:  
**ILLUSTRATIVE LAYOUT PLANS  
AND SECTIONS - SHEET 8 OF 9**

PIN REFERENCE NUMBER:  
EN010158/APP/2.6

REVISION:  
**01**

DATE: SEPT 2025

DRAWN: LDA


SCALE: 1:2,500 at A1




© Copyright 2025 Rosefield Energy Farm Limited (11618221). No part of this drawing is to be reproduced without prior permission of Rosefield Energy Farm Limited.

This drawing may contain: Ordnance Survey material by permission of Ordnance Survey on behalf of the Controller of His Majesty's Stationery Office © Crown Copyright 2024. All rights reserved. Reference number 0100031673  
OS Open data / © Natural England / © DEFRA / © DECC / © English Heritage. Aerial Photography - ESRI, DigitalGlobe, GEOEye, i-cubed, USDA FSA, USGS, AEX, Getmapping, Aerogrid, IGN, JGP, swisstopo, the GIS User Community




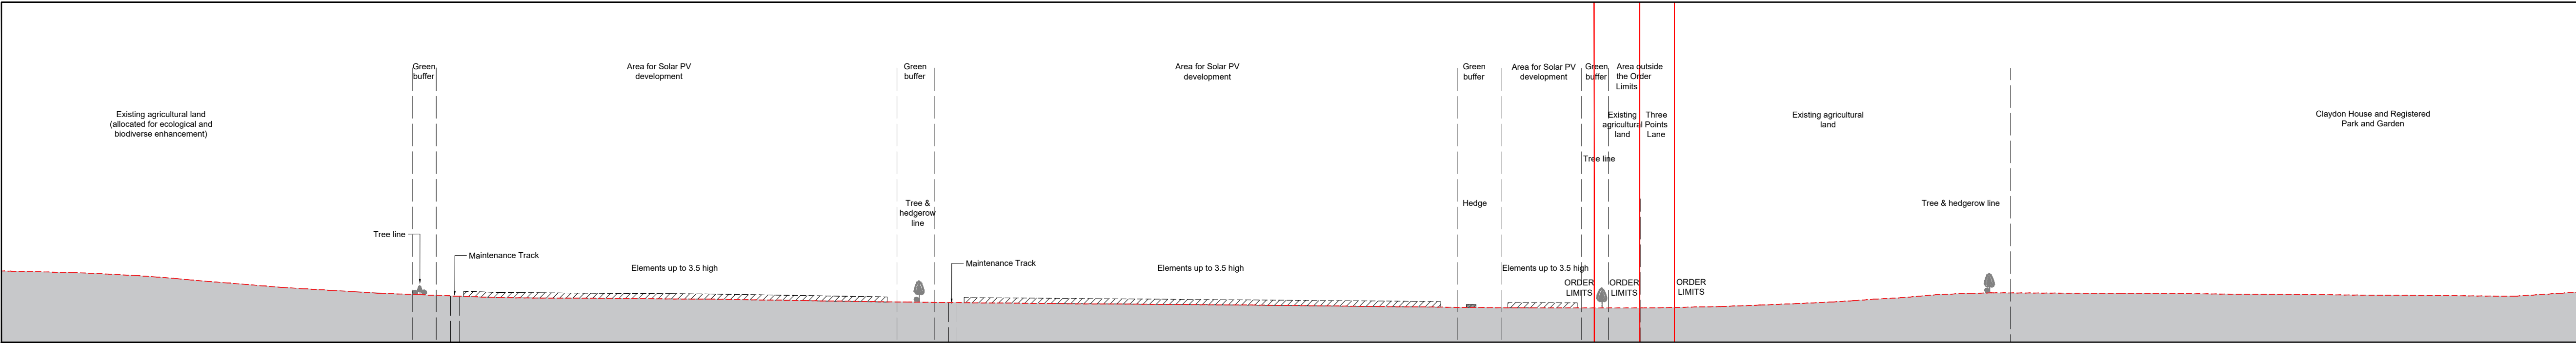

Section A-AA - Scale 1:2500

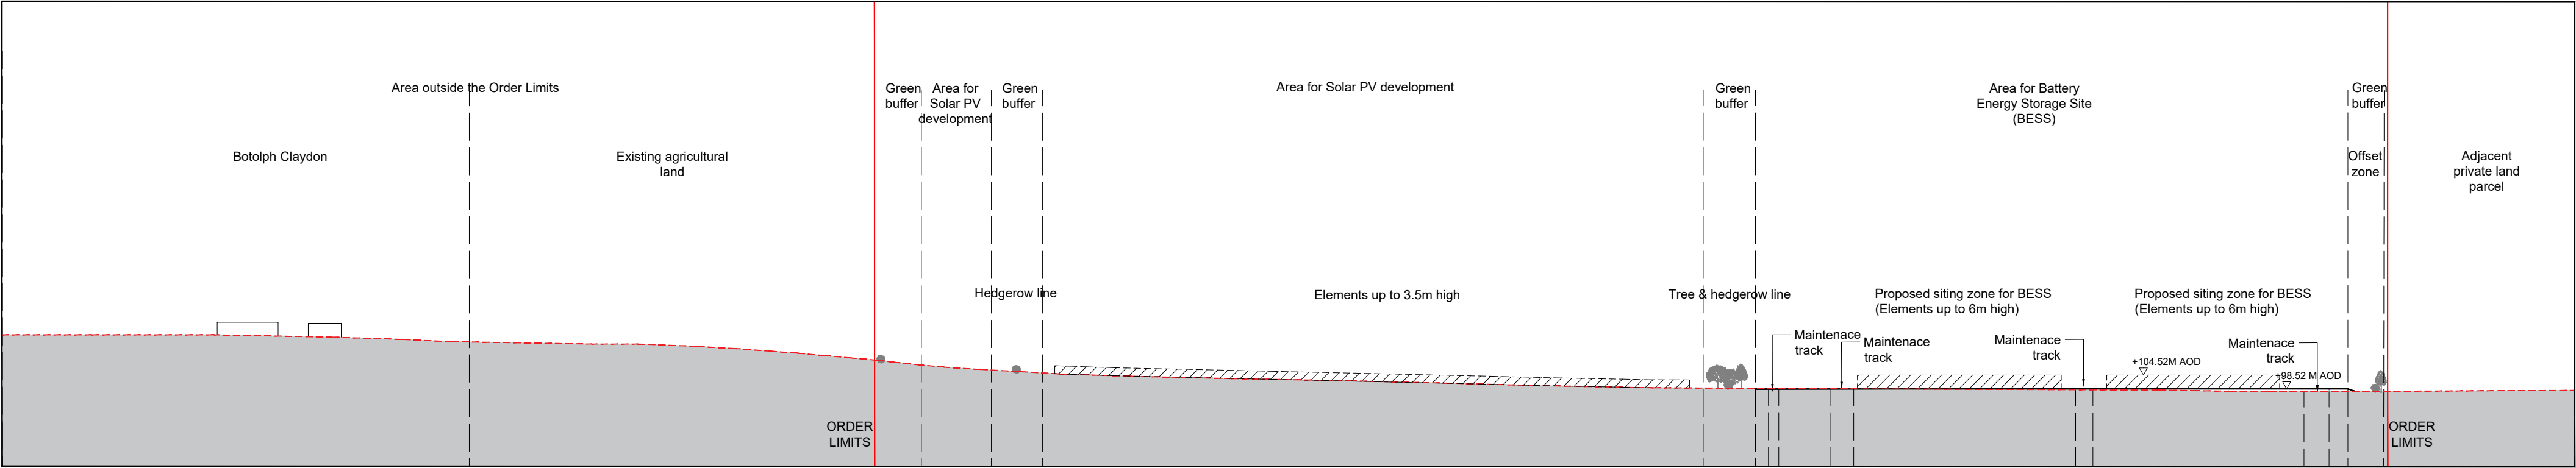

Section B-BB- Scale 1:2000

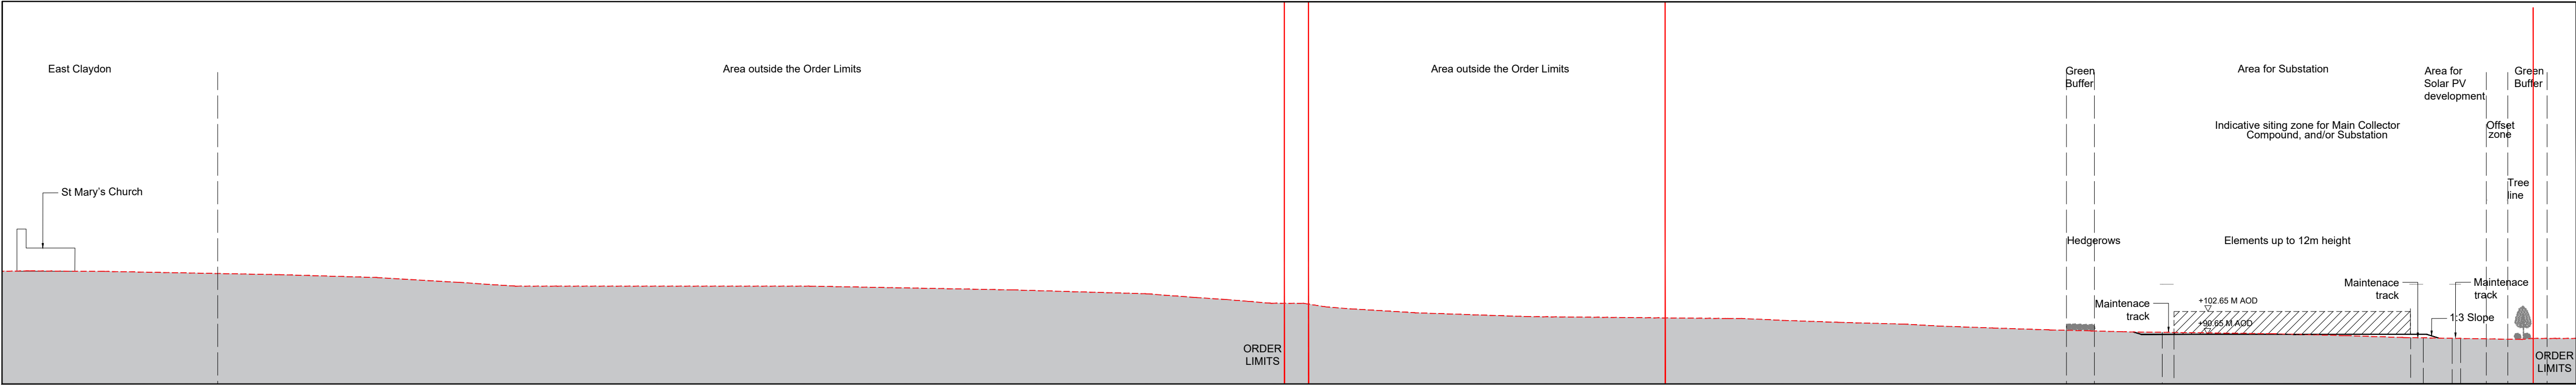


Section C-CC - Scale 1:2000

LEGEND:

- Order Limits
- Existing Ground Level
- Proposed Finished Platform Level

1. Refer to key plan for notes.

KEY PLAN:

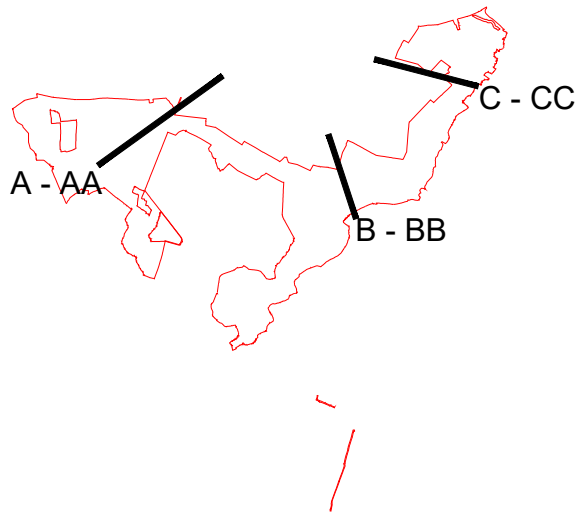

REVISION	DATE	DESCRIPTION	DRAWN	CHECKED	APPROVED
01	SEPT 2025	DICO SUBMISSION	LDA	LDA	EDF

Rosefield Solar Farm



DOCUMENT:  
APPLICATION DRAWINGS  
NOT FOR APPROVAL

REGULATION 5(2)(o)

DRAWING TITLE:  
ILLUSTRATIVE LAYOUT PLANS  
AND SECTIONS - SHEET 9 OF 9

PIN REFERENCE NUMBER:  
EN010158/APP/2.6

REVISION:  
01

DATE:  
SEPT 2025

DRAWN:  
LDA

SCALE:  
As Shown at A1

SCALE BAR:





