

Rosefield Solar Farm

Environmental Statement

Volume 3
Chapter 1: Background and Context Figures


APFP Regulation 5(2)(a)
Planning Act 2008
Infrastructure Planning
(Applications: Prescribed Forms
and Procedure) Regulations 2009
EN010158/APP/6.3
September 2025
Rosefield Energyfarm Limited



ES Volume 3: Figures

Chapter 1: Background and Context

Drawing number	Revision number	Drawing title	Scale
1.1	01	Location Plan	1:50,000 @ A3
1.2	01	Order Limits	1:30,000 @ A3

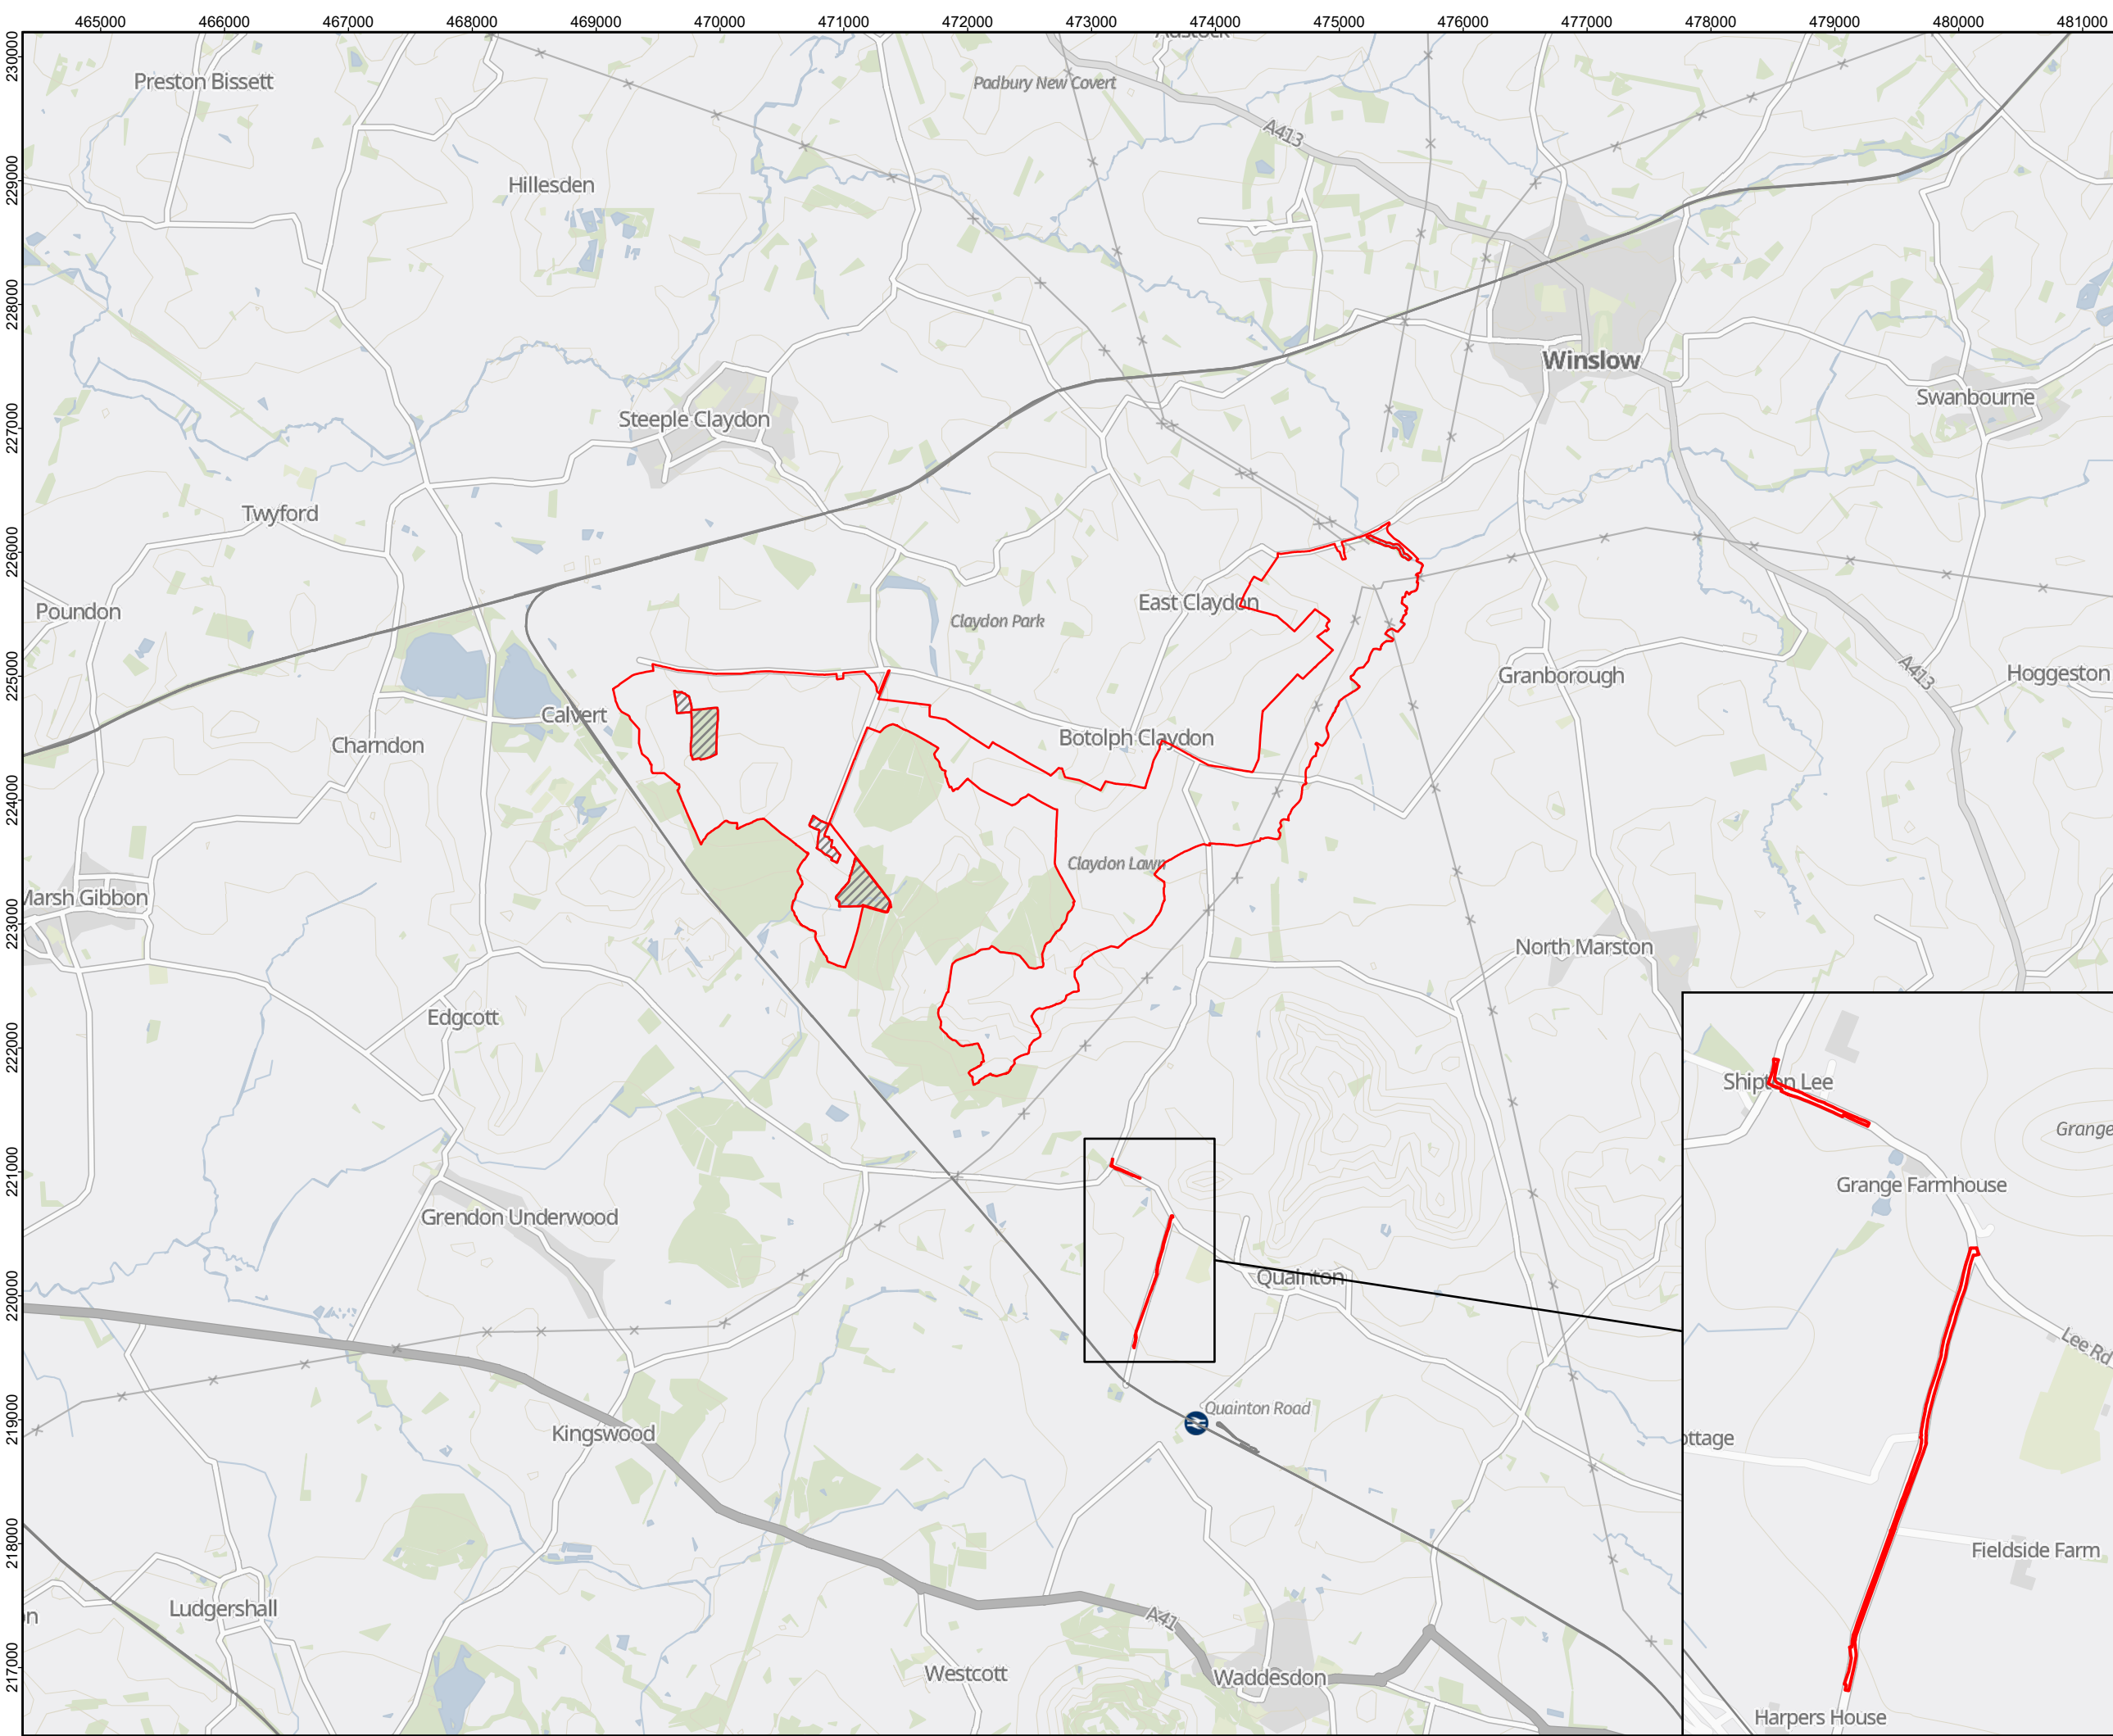

LEGEND:

Order Limits

Areas outside the Order Limits

Coordinate System: British National Grid
Projection: Transverse Mercator
Datum: OSGB 1936
Units: Meter

01	SEPT 2025	DCO SUBMISSION	LDA	LDA	EDF
Rev	Date	Description	Drn	Chk	App

Rosefield Solar Farm

DOCUMENT:
ENVIRONMENTAL STATEMENT
VOLUME 3: FIGURES
REGULATION REG 5(2)(A)

TITLE:
FIGURE 1.1 LOCATION PLAN

PINS REFERENCE NUMBER:
EN010158/APP/6.3

00.51

Kilometers

Scale: 1:50,000 @ A3

N

E

S

W

REV
01

