

Rosefield Solar Farm

Environmental Statement

Volume 3
Chapter 1: Background and Context Figures


APFP Regulation 5(2)(a)
Planning Act 2008
Infrastructure Planning
(Applications: Prescribed Forms
and Procedure) Regulations 2009
EN010158/APP/6.3.2
Revision 2
April 2026
Rosefield Energyfarm Limited



ES Volume 3: Figures

Chapter 1: Background and Context


Drawing number	Revision number	Drawing title	Scale	Reason for revision
1.1	02	Location Plan	1:50,000 @ A3	Updated to indicate Parcels 1, 1a, 2 and 3 as requested in ExQ1.1.2
1.2	01	Order Limits	1:30,000 @ A3	No change made

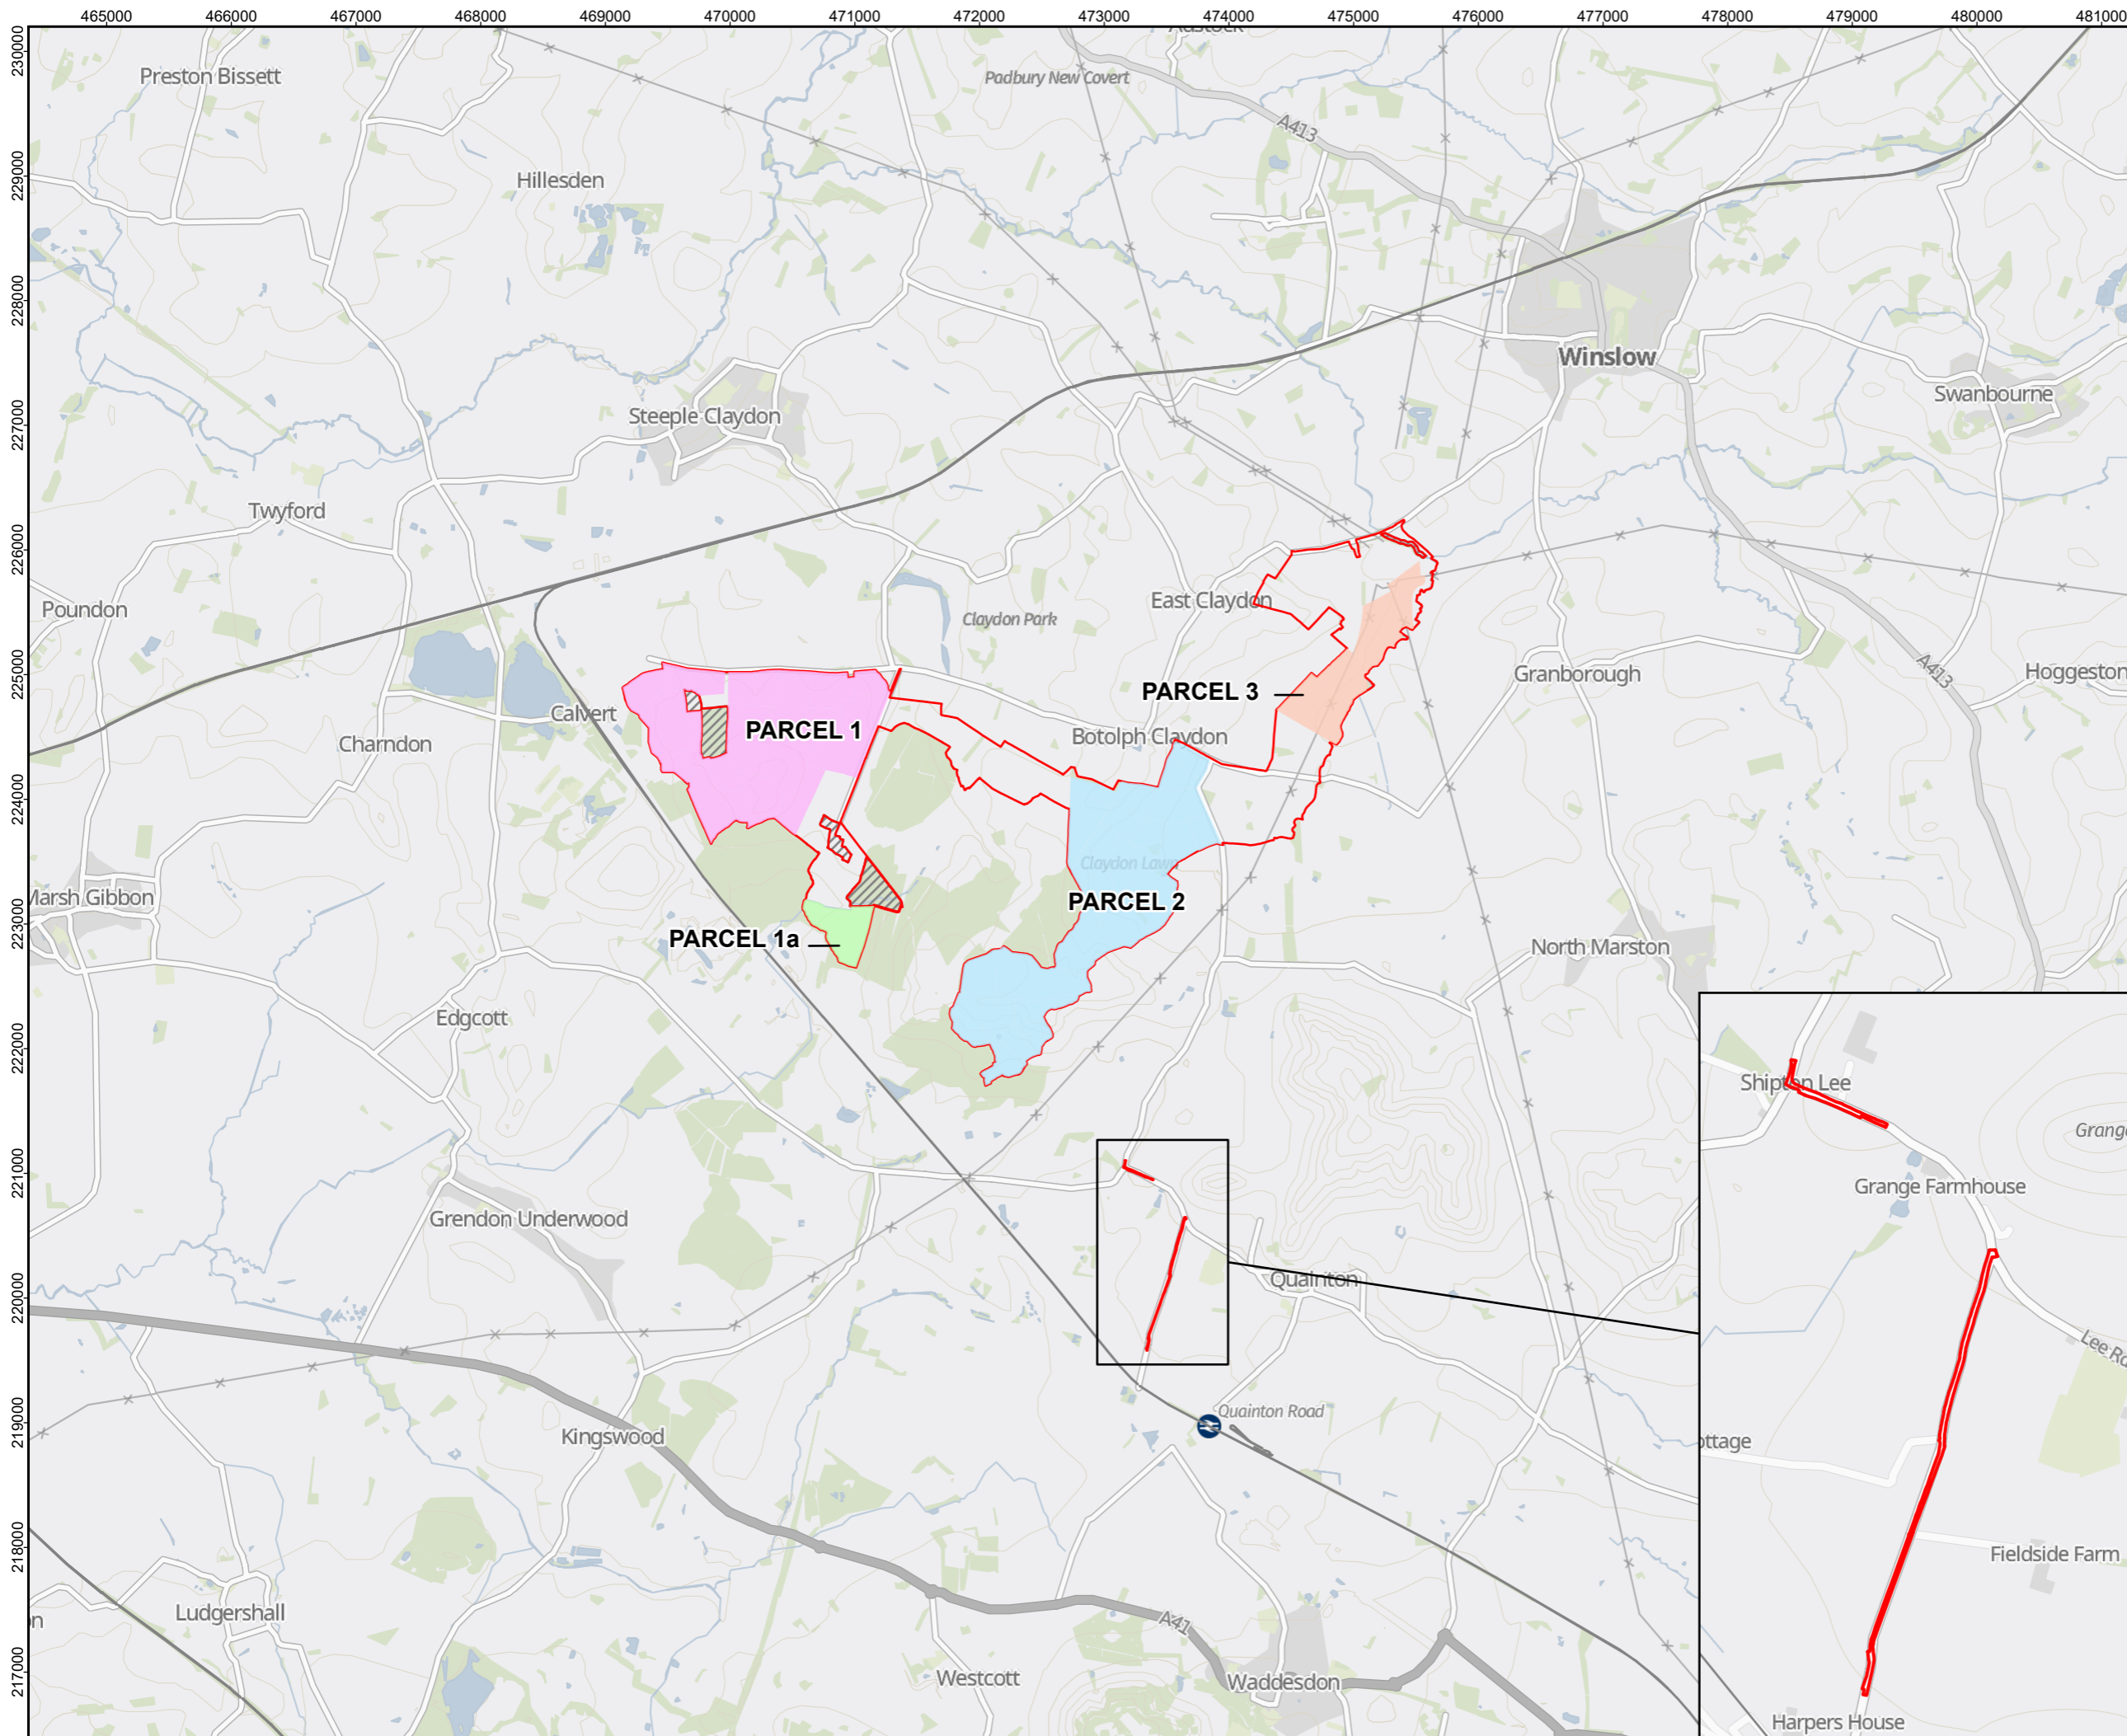

LEGEND:

- Order Limits
- Areas outside the Order Limits
- Parcel 1
- Parcel 1a
- Parcel 2
- Parcel 3

Coordinate System: British National Grid
 Projection: Transverse Mercator
 Datum: OSGB 1936
 Units: Meter

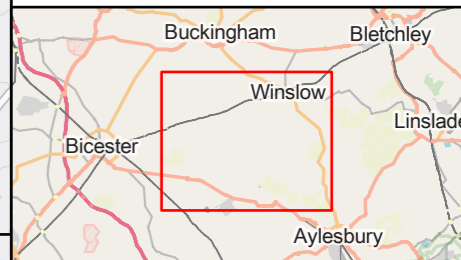

Rev	Date	Description	Drn	Chk	App
02	APR 2026	DEADLINE 2	LDA	LDA	EDF
01	SEPT 2025	DCO SUBMISSION	LDA	LDA	EDF

Rosefield Solar Farm


DOCUMENT:
 ENVIRONMENTAL STATEMENT
 VOLUME 3: FIGURES
 REGULATION REG 5(2)(A)

TITLE:
 FIGURE 1.1 LOCATION PLAN

PINS REFERENCE NUMBER:
 EN010158/APP/6.3.2

Scale: 1:50,000 @ A3


REV
02

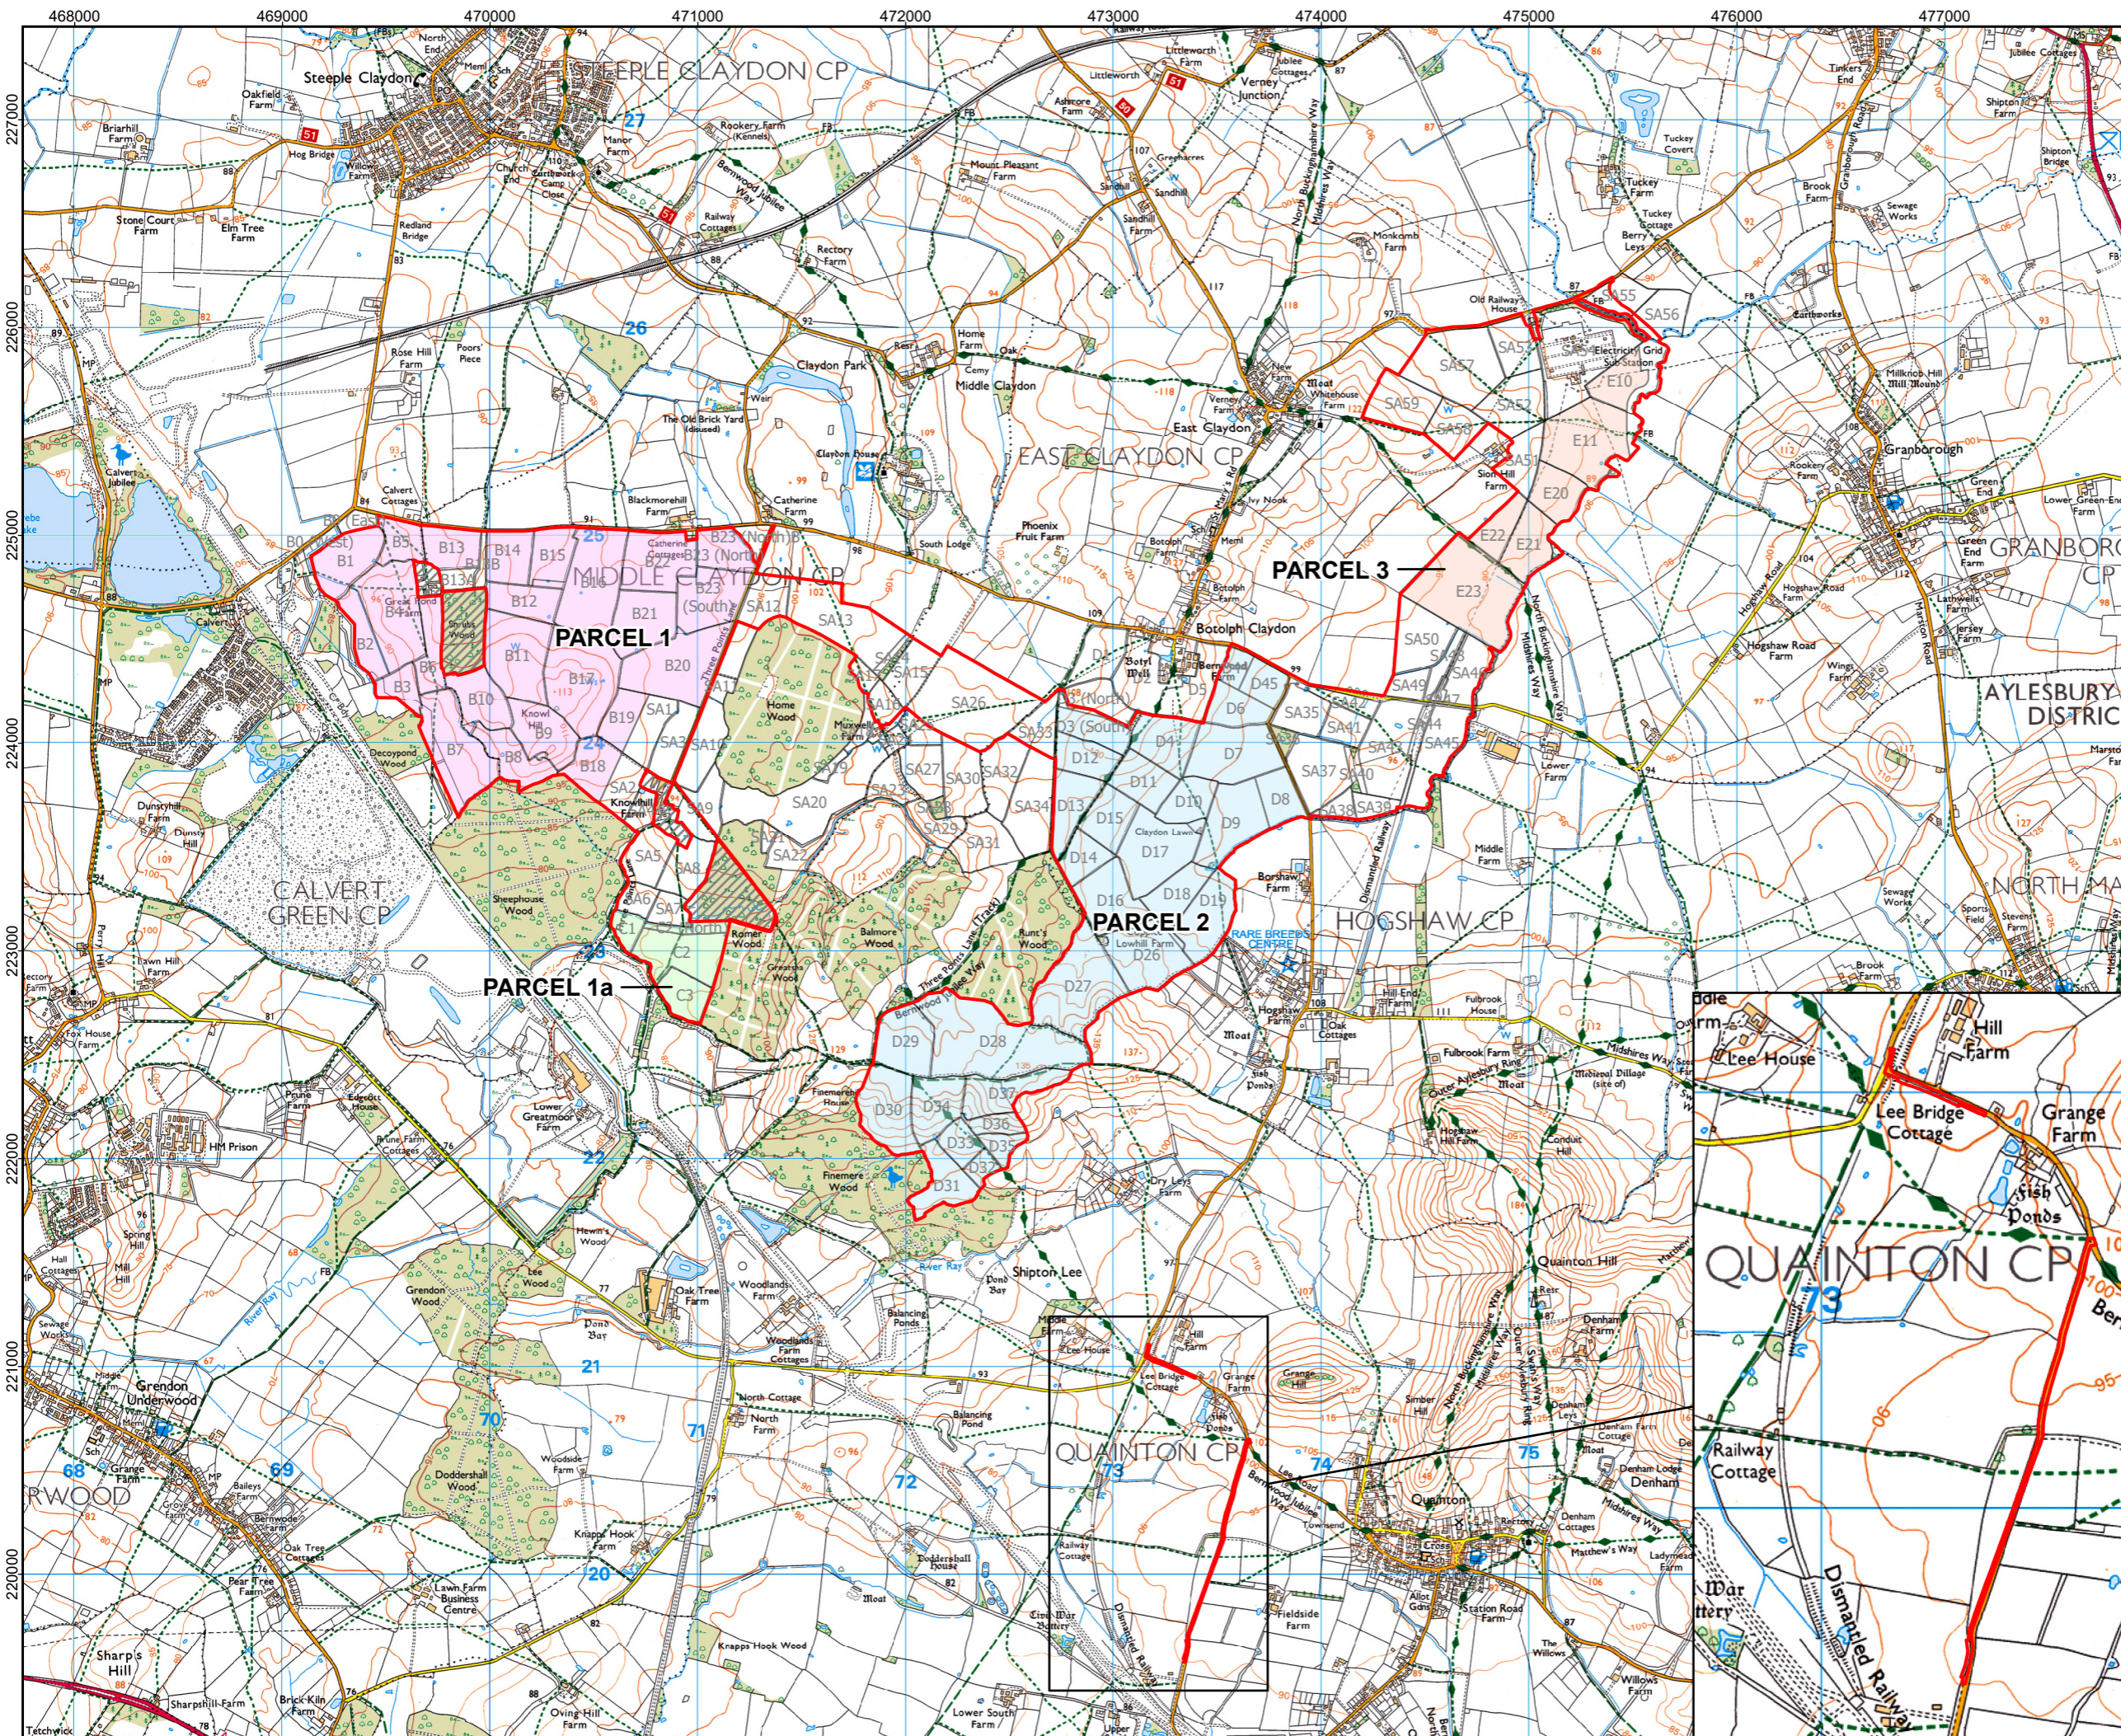

LEGEND:

- Order Limits
- Areas outside the Order Limits
- Parcel 1
- Parcel 1a
- Parcel 2
- Parcel 3

Coordinate System: British National Grid
 Projection: Transverse Mercator
 Datum: OSGB 1936
 Units: Meter

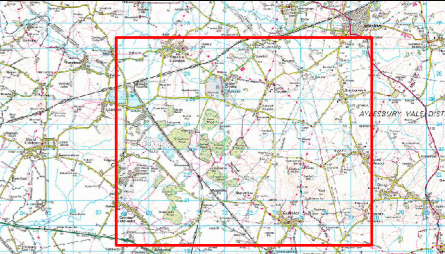

Rev	Date	Description	Drn	Chk	App
01	SEPT 2025	DCO SUBMISSION	LDA	LDA	EDF

Rosefield Solar Farm

DOCUMENT:
 ENVIRONMENTAL STATEMENT
 VOLUME 3: FIGURES
 REGULATION REG 5(2)(A)

TITLE:
 FIGURE 1.2 ORDER LIMITS

PINS REFERENCE NUMBER:
 EN010158/APP/6.3

Scale: 1:30,000 @ A3

REV
01

