

Rosefield Solar Farm

Environmental Statement

Volume 3
Chapter 3: Proposed Development Description Figures

APFP Regulation 5(2)(a)
Planning Act 2008
Infrastructure Planning
(Applications: Prescribed Forms
and Procedure) Regulations 2009
EN010158/APP/6.3.4
Revision 4
Change Application
June 2026
Rosefield Energyfarm Limited




ES Volume 3: Figures

Chapter 3: Proposed Development Description

Drawing number	Revision number	Drawing title	Scale	Reason for revision
3.1	02	Height Parameters	1:30,000 @ A3 and 1:10,000 @ A3	No change made
3.2	01	Indicative Solar PV and String Inverter Cross-sections	NTS @ A3	No change made
3.3	01	Indicative ITS Cross-section and Elevation	NTS @ A3	No change made
3.4	01	Indicative Substation Layout	1:1,500 @ A3	No change made
3.5	01	Zonal Masterplan	1:30,000 @ A3	No change made
3.6	01	Indicative Cable Trench Sections	NTS @ A3	No change made
3.7	02	Indicative Cable Crossings and Cable Corridors	1:20,000 @ A3	No change made
3.8	02	Indicative Location of Primary and Secondary Construction Compounds	1:30,000 @ A3	No change made
3.9	01	Indicative Construction and Operational Access	1:30,000 @ A3 and 1:10,000 @ A3	No change made
3.10	03	Existing and Proposed PRow and Permissive Footpaths	1:30,000 @ A3 and 1:10,000 @ A3	Addition of proposed bridleway link for the duration of the operation (including maintenance) phase of the Proposed Development within Parcel 2.
3.11	01	Indicative Location of Internal Access Tracks	1:20,000 @ A3	No change made
3.12	01	Typical Security Details	1:100 @ A3	No change made
3.13	01	Indicative Drainage Cross Sections	1:50 @ A3	No change made

3.14	01	Indicative Watercourse and Ditch Crossing Locations	1:20,000 @ A3	No change made
-------------	-----------	--	----------------------	-----------------------

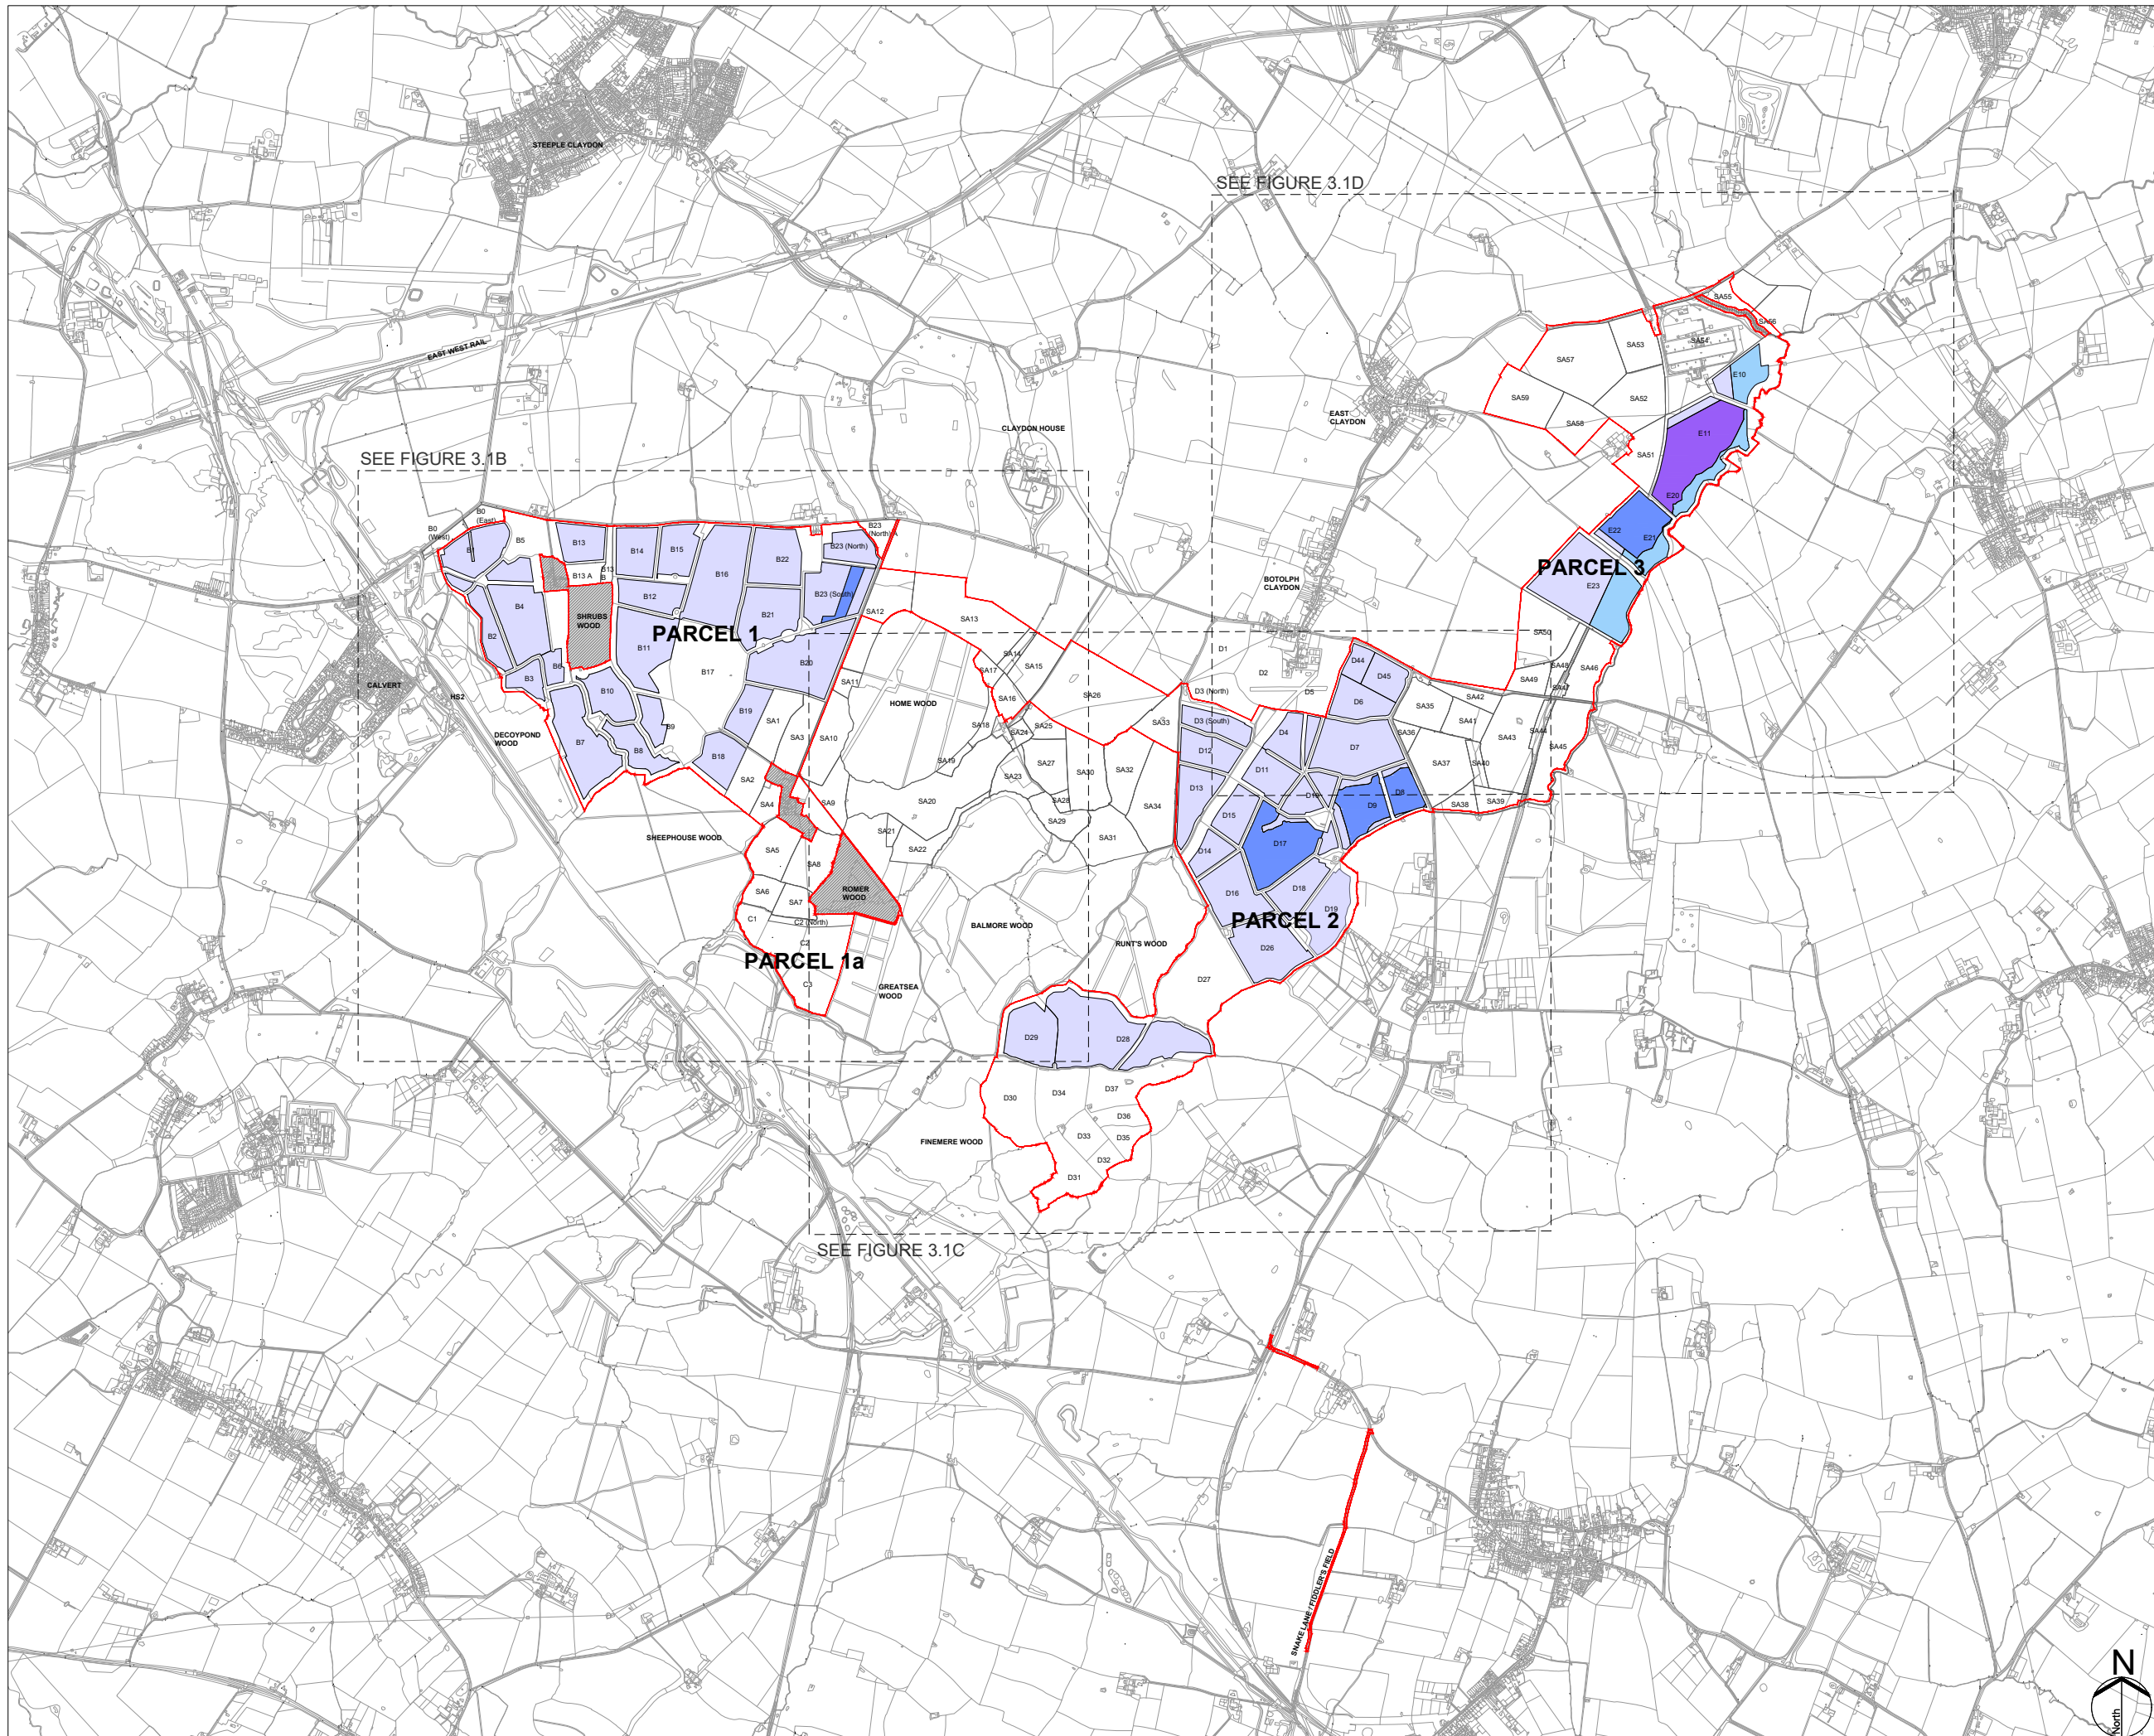

KEY:

- Order Limits
- Areas outside the Order Limits

Maximum height above ground level (AGL) post earthworks

- Proposed development up to 3.5 metres (m)
- Proposed development up to 4.5m
- Proposed development up to 6 metres
- Proposed development up to 15m

- NOTES:**
1. The location of features shown are indicative only. Exact locations to be confirmed on site.
 2. Additional features may be present on site that have not been identified on the topographical plan.
 3. Parameter plan drawings are based on OS MasterMap information.
 4. Refer to Figure 3.5 Zonal Masterplan for indicative locations for components of Rosefield Solar Farm
 5. Development up to 3.5m and 4.5m high would typically comprise Solar PV modules.
 6. Siting zone for elements up to 6m high may include Main / Satellite Collector Compounds or BESS.
 7. Siting zone for elements up to 15m high may include Rosefield Substation.
 8. The following components are not shown on the parameter plan drawings within fields where solar PV development or other associated infrastructure is proposed: internal cable route corridors, boundary fencing and CCTV, inverter and transformers and switchgear compounds, internal access tracks, drainage, construction access and compounds.
 9. Offsets from the outermost overhead transmission line and from the base of the transmission towers will be applied when the revised alignment of overhead lines is finalised by National Grid.
 10. Parameters are above ground level (AGL) post-earthworks

02	OCT 2025	UPDATES FOLLOWING S51 ADVICE	LDA	LDA	EDF
01	SEPT 2025	DCO SUBMISSION	LDA	LDA	EDF
REV	Date	Description	Drn	Chk	App

Rosefield Solar Farm




DOCUMENT:
ENVIRONMENTAL STATEMENT
VOLUME 3: FIGURES
REGULATION 5(2)(a)

TITLE:
FIGURE 3.1.2A
HEIGHT PARAMETERS - KEY PLAN

PINS REFERENCE NUMBER:
EN010158/APP/6.3.2

SCALE : 1:30,000 @ A3

REV: 02

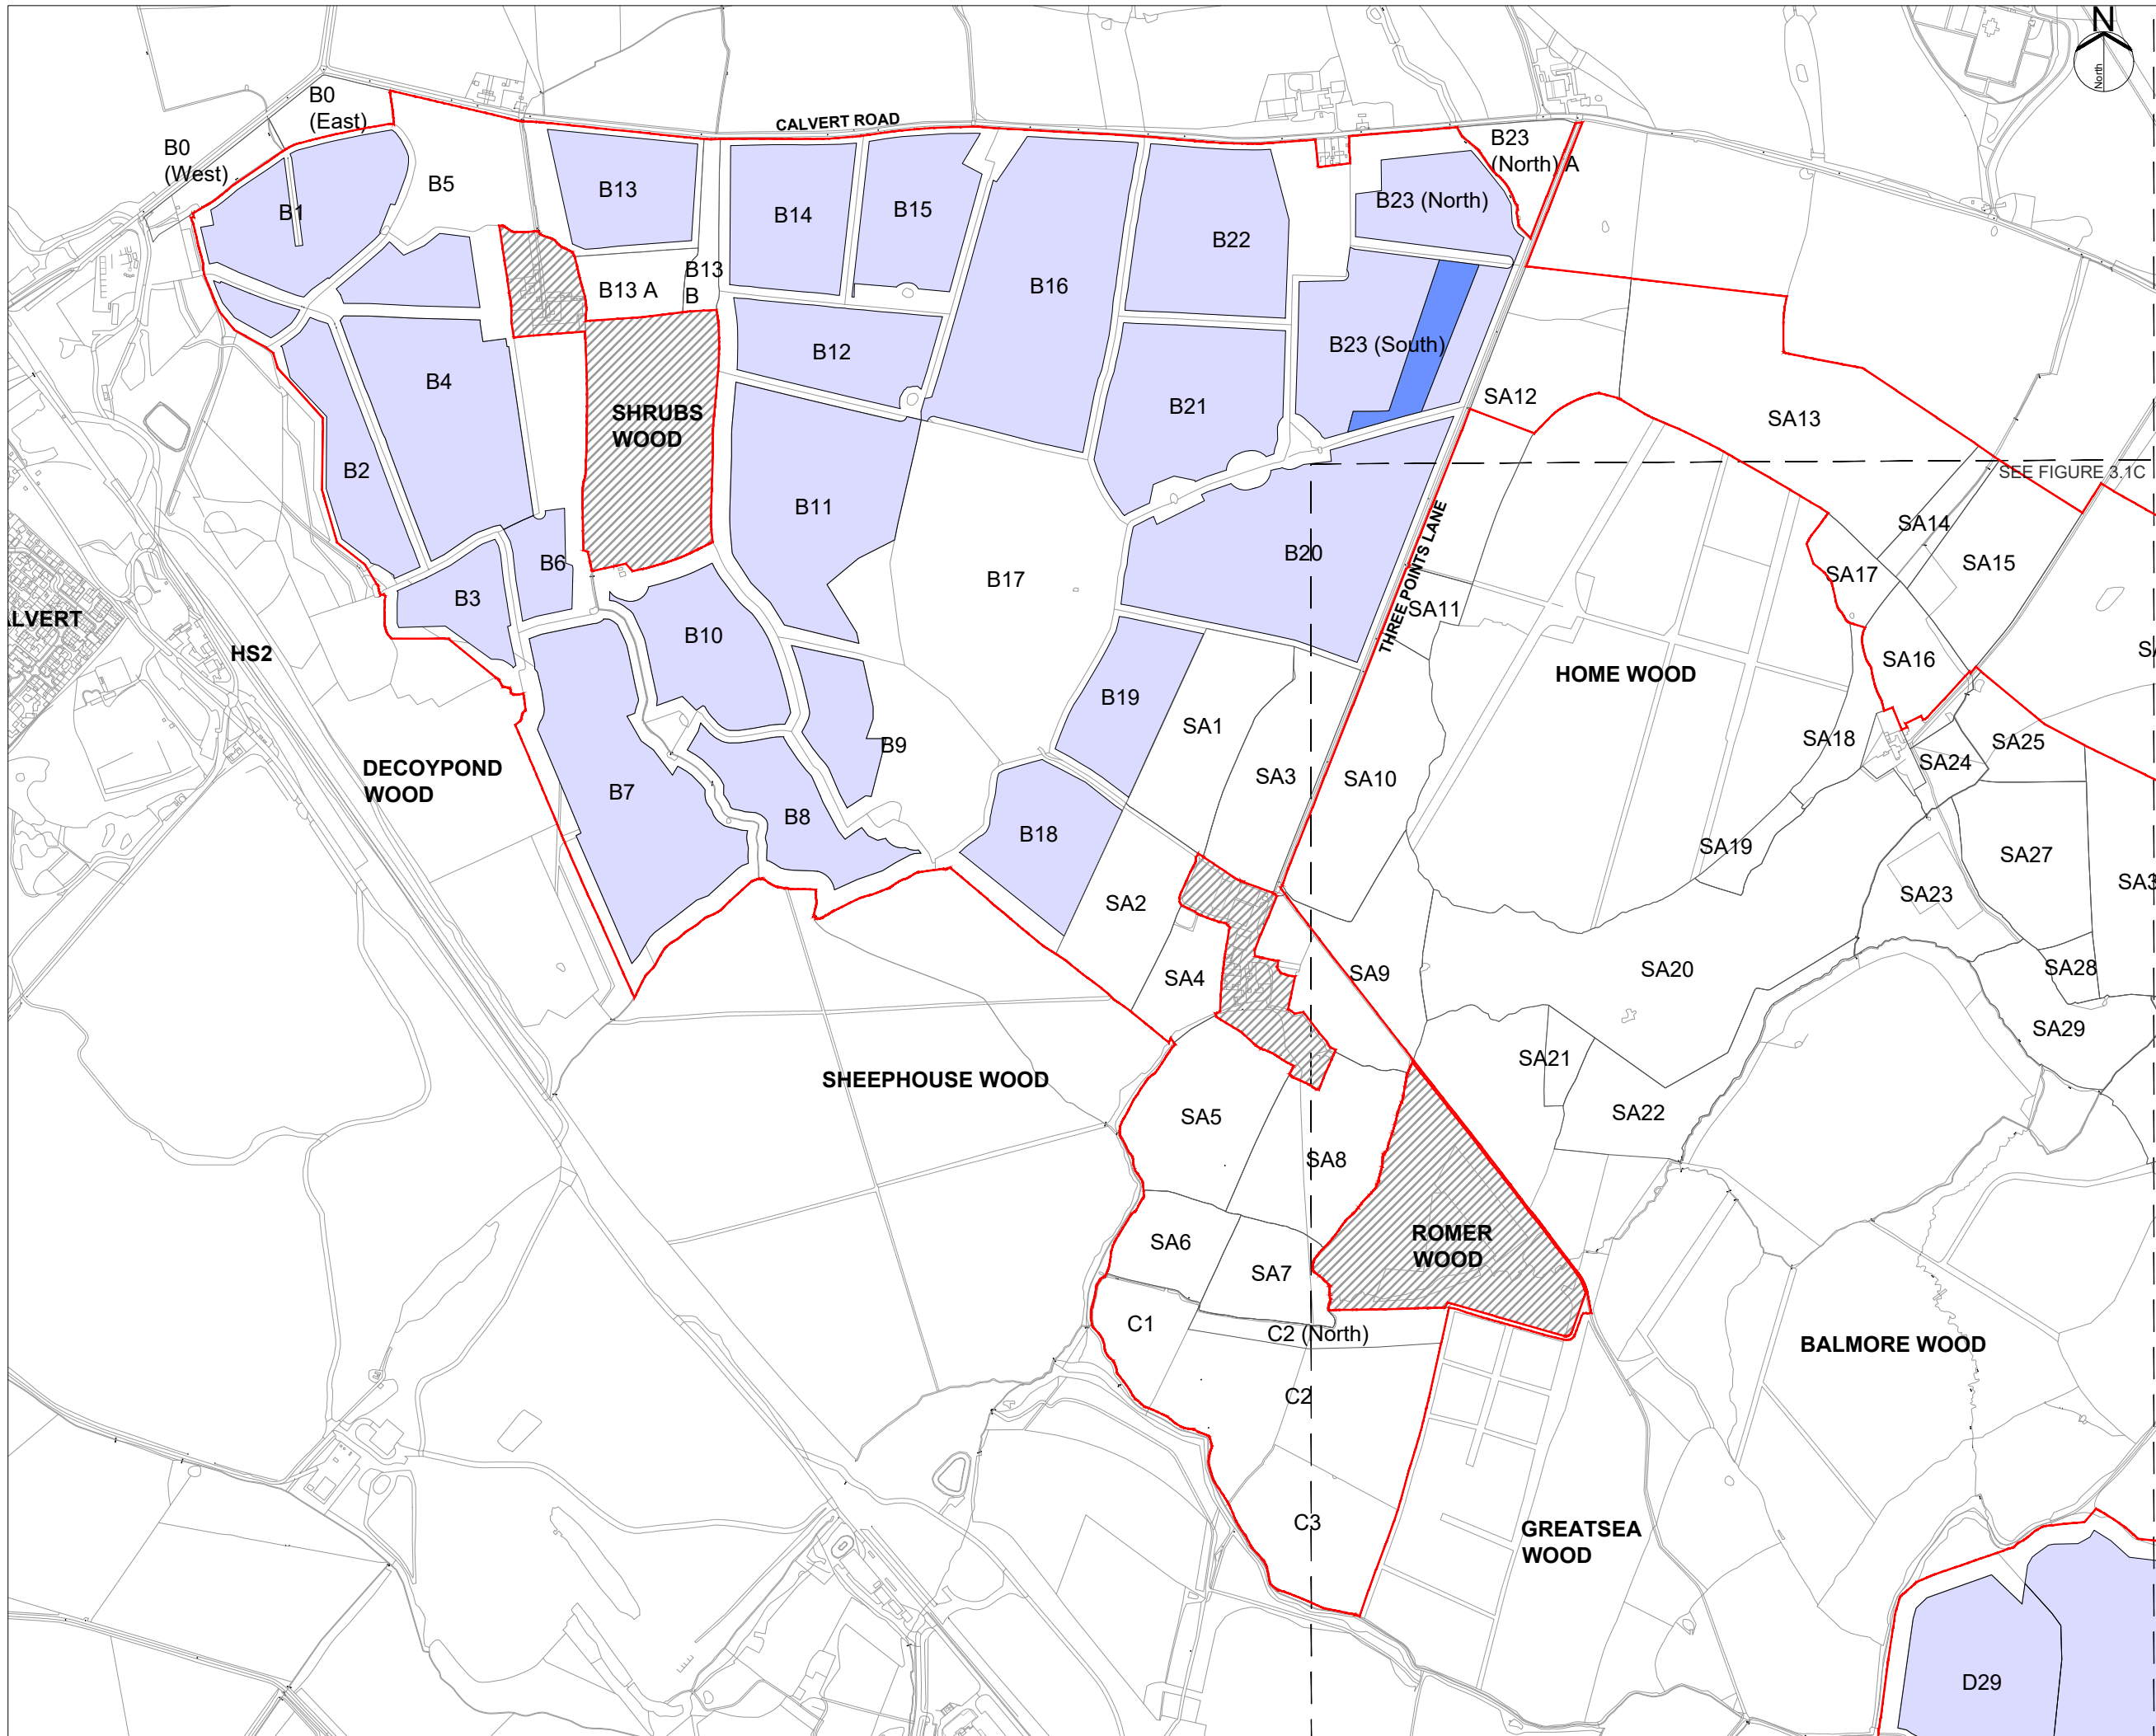

KEY:

- Order Limits
- Areas outside the Order Limits

Maximum height above ground level (AGL) post earthworks

- Proposed development up to 3.5 metres (m)
- Proposed development up to 4.5m
- Proposed development up to 6 metres
- Proposed development up to 15m

NOTES:

- Refer to Figure 3.1A for drawing notes.

KEY PLAN:

02	OCT 2025	UPDATES FOLLOWING S51 ADVICE	LDA	LDA	EDF
01	SEPT 2025	DCO SUBMISSION	LDA	LDA	EDF
REV	Date	Description	Drm	Chk	App

Rosefield Solar Farm





DOCUMENT:
 ENVIRONMENTAL STATEMENT
 VOLUME 3: FIGURES
 REGULATION 5(2)(a)

TITLE:
 FIGURE 3.1.2B
 HEIGHT PARAMETERS - PARCEL 1 & 1A

PINS REFERENCE NUMBER:
 EN010158/APP/6.3.2

SCALE : 1:10,000 @ A3

REV: 02

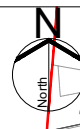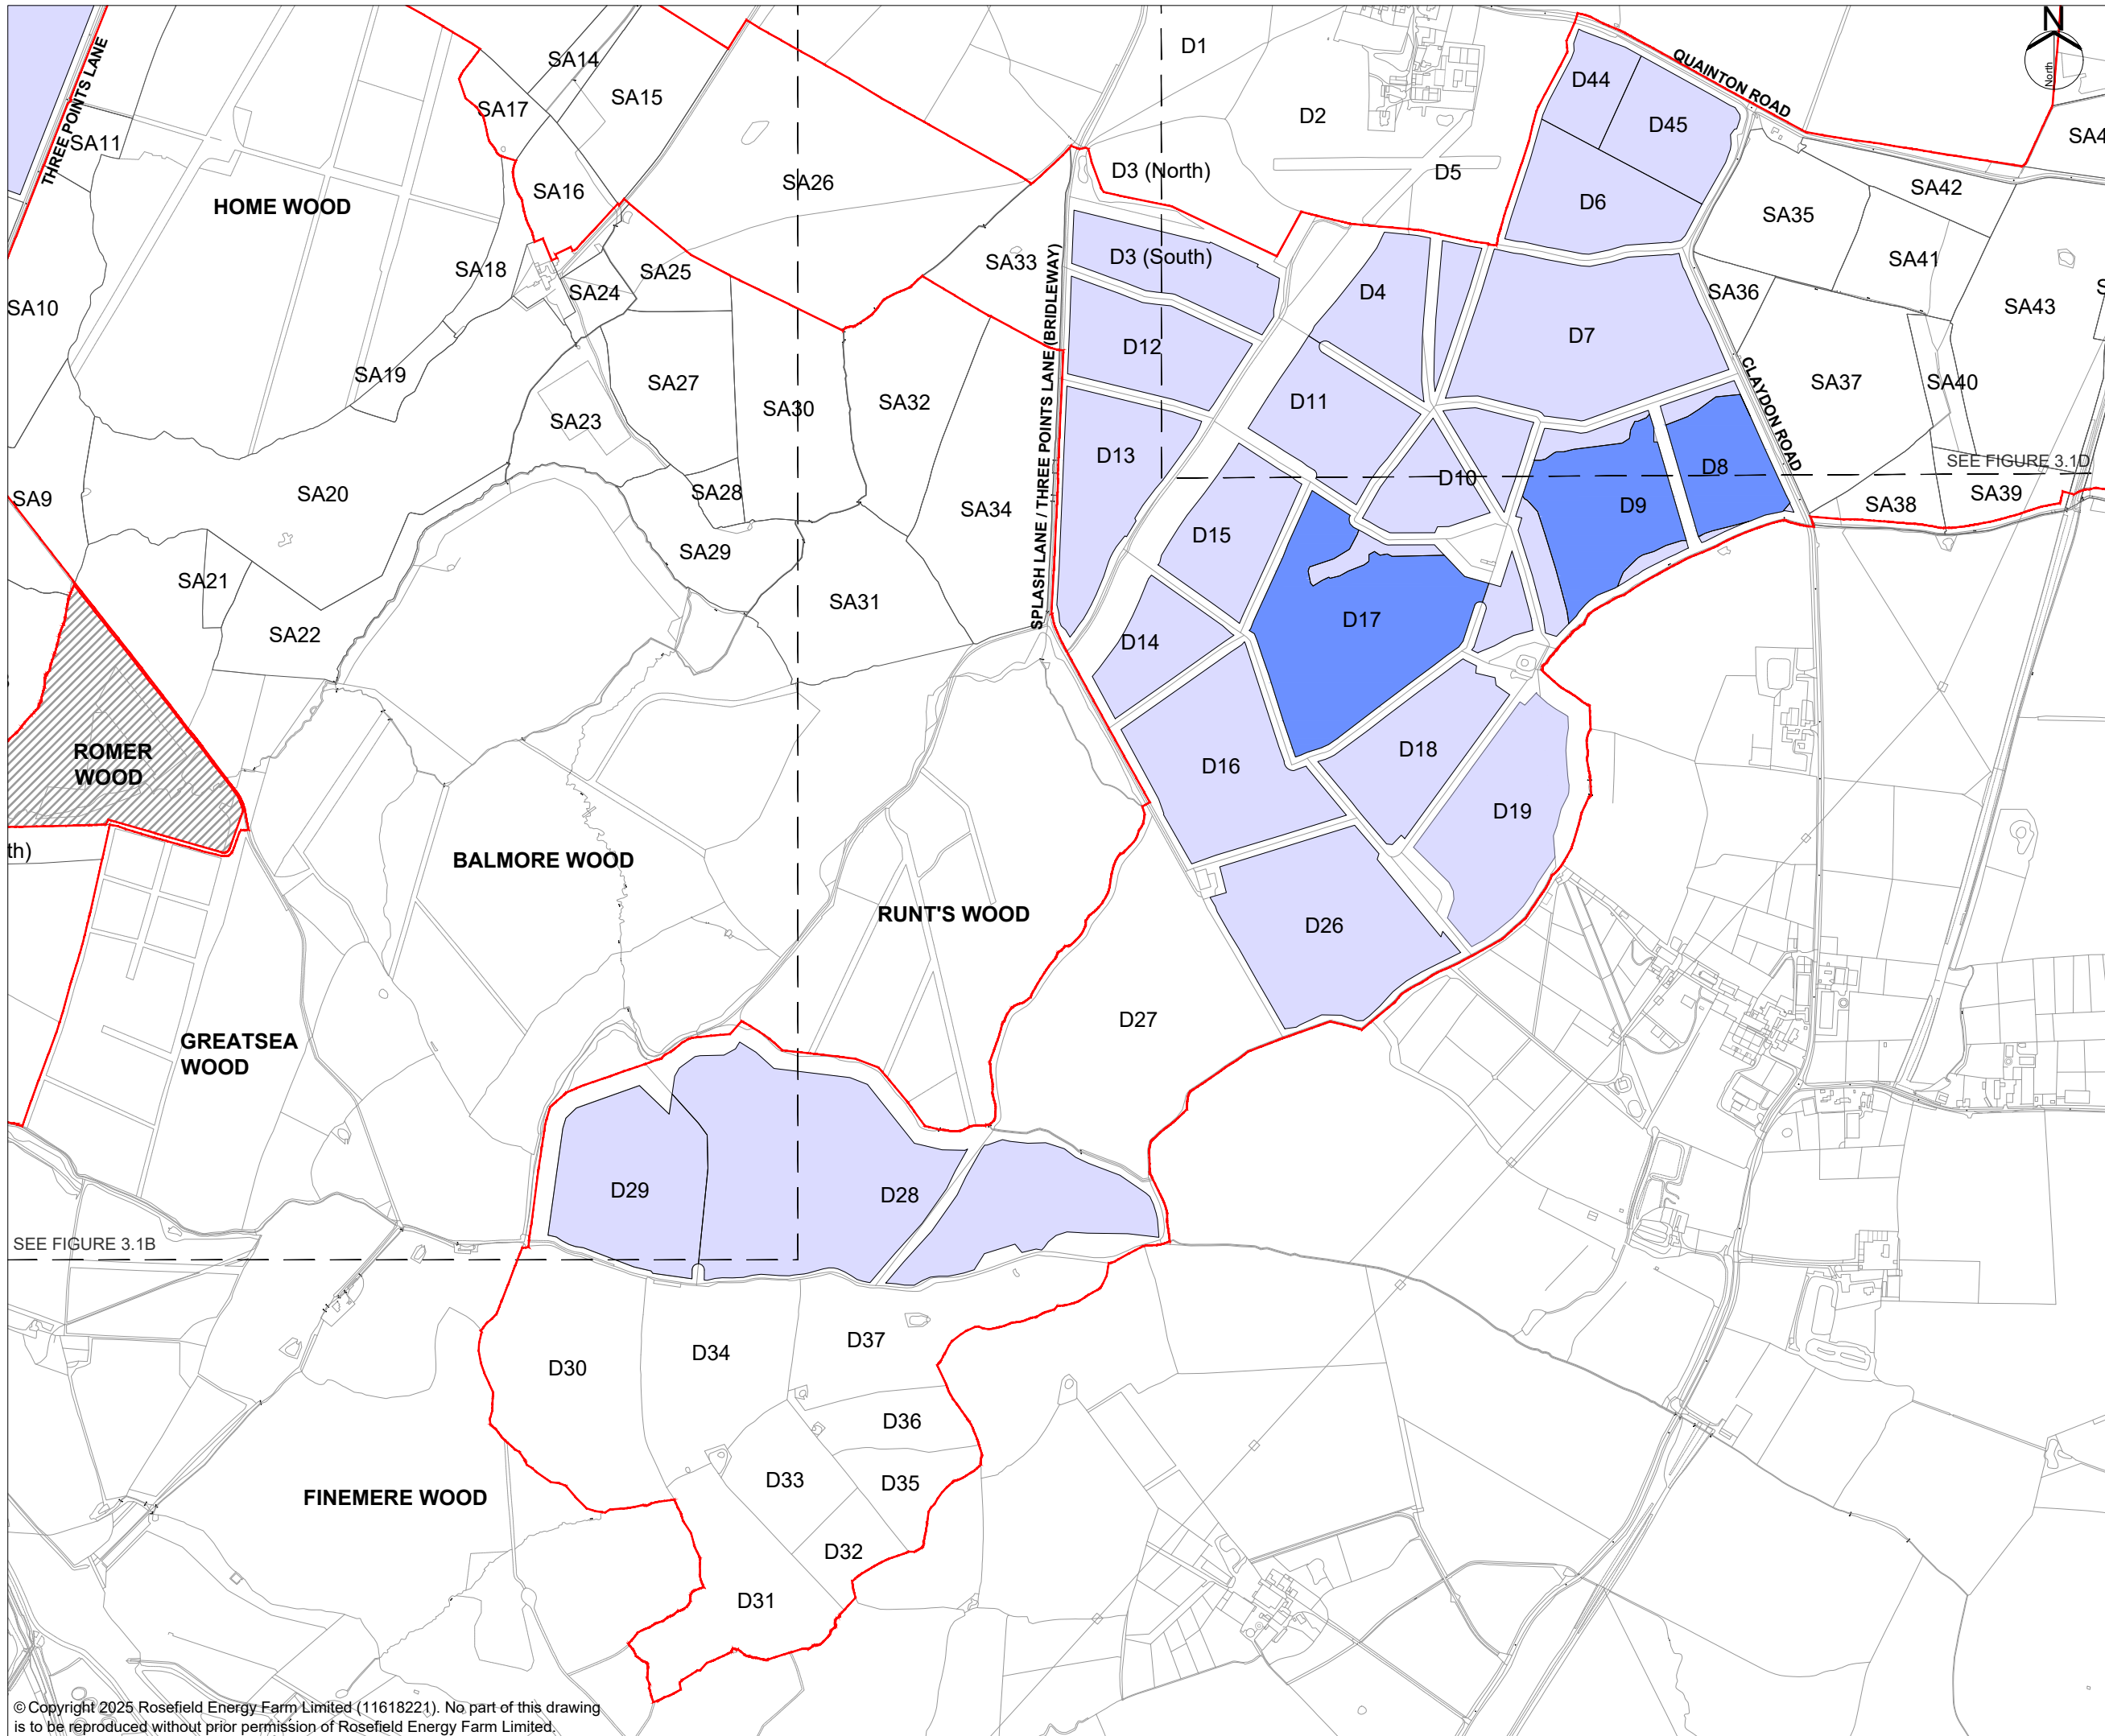


KEY:

	Order Limits
	Areas outside the Order Limits
	Proposed development up to 3.5 metres (m)
	Proposed development up to 4.5m
	Proposed development up to 6 metres
	Proposed development up to 15m

Maximum height above ground level (AGL) post earthworks

NOTES:
1. Refer to Figure 3.1A for drawing notes.

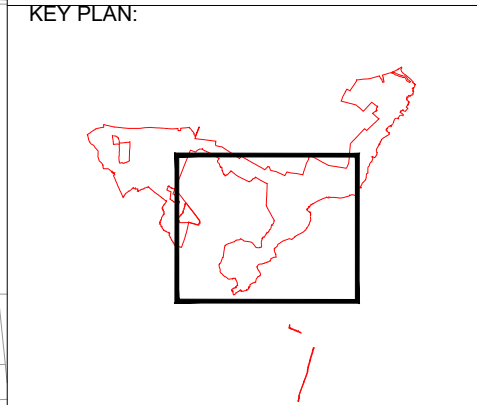

02	OCT 2025	UPDATES FOLLOWING S51 ADVICE	LDA	LDA	EDF
01	SEPT 2025	DCO SUBMISSION	LDA	LDA	EDF
REV	Date	Description	Drm	Chk	App

Rosefield Solar Farm





DOCUMENT:
ENVIRONMENTAL STATEMENT
VOLUME 3: FIGURES
REGULATION 5(2)(a)

TITLE:
FIGURE 3.1.2C
HEIGHT PARAMETERS - PARCEL 2

PINS REFERENCE NUMBER:
EN010158/APP/6.3.2

SCALE : 1:10,000 @ A3	REV: 02
------------------------------	----------------




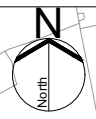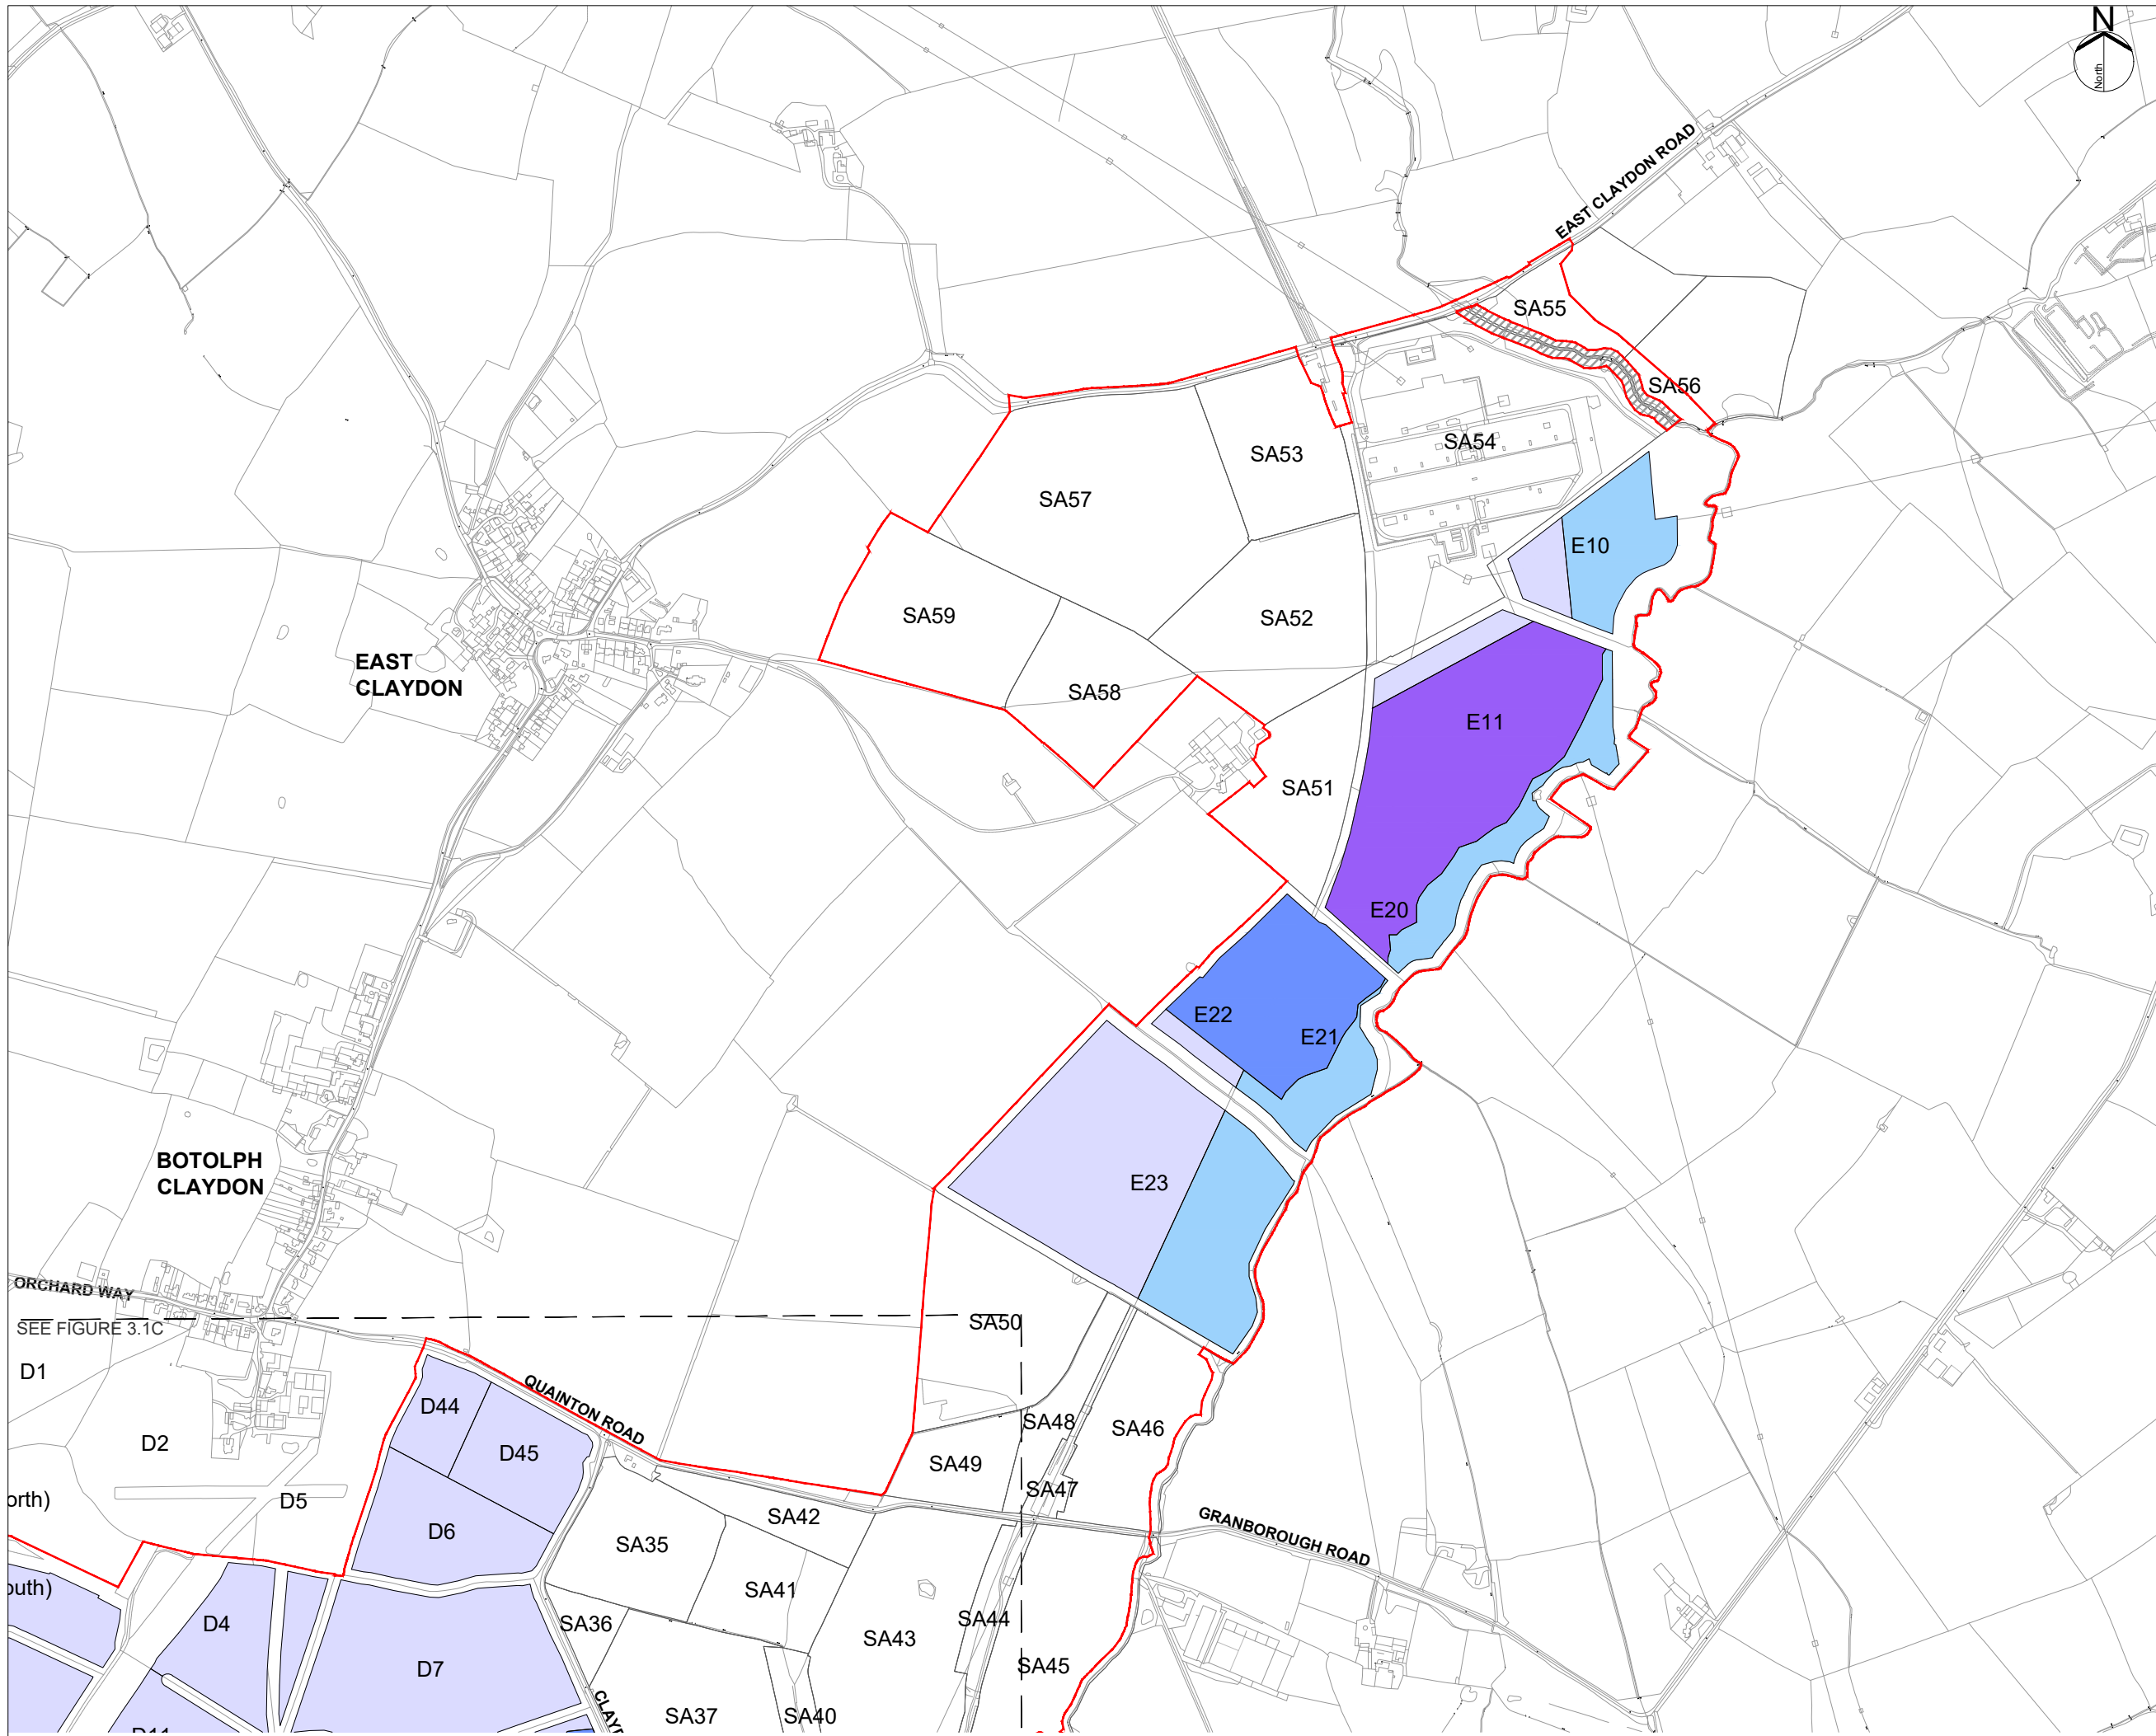

KEY:

	Order Limits
	Areas outside the Order Limits
Maximum height above ground level (AGL) post earthworks	
	Proposed development up to 3.5 metres (m)
	Proposed development up to 4.5m
	Proposed development up to 6 metres
	Proposed development up to 15m

NOTES:
1. Refer to Figure 3.1A for drawing notes.

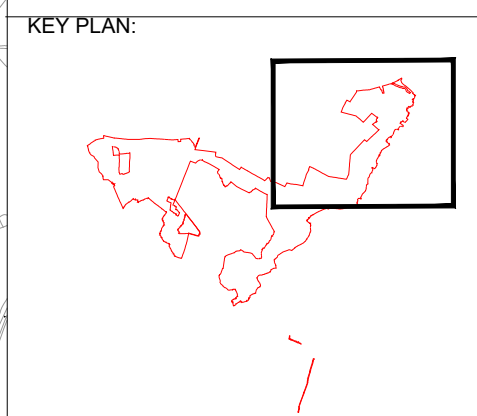

02	OCT 2025	UPDATES FOLLOWING S51 ADVICE	LDA	LDA	EDF
01	SEPT 2025	DCO SUBMISSION	LDA	LDA	EDF
REV	Date	Description	Drm	Chk	App

Rosefield Solar Farm



DOCUMENT:
ENVIRONMENTAL STATEMENT
VOLUME 3: FIGURES
REGULATION 5(2)(a)



TITLE:
FIGURE 3.1.2D
HEIGHT PARAMETERS - PARCEL 3

PINS REFERENCE NUMBER:
EN010158/APP/6.3.2

SCALE : 1:10,000 @ A3	REV: 02
------------------------------	----------------



Indicative PV Table Arrangement

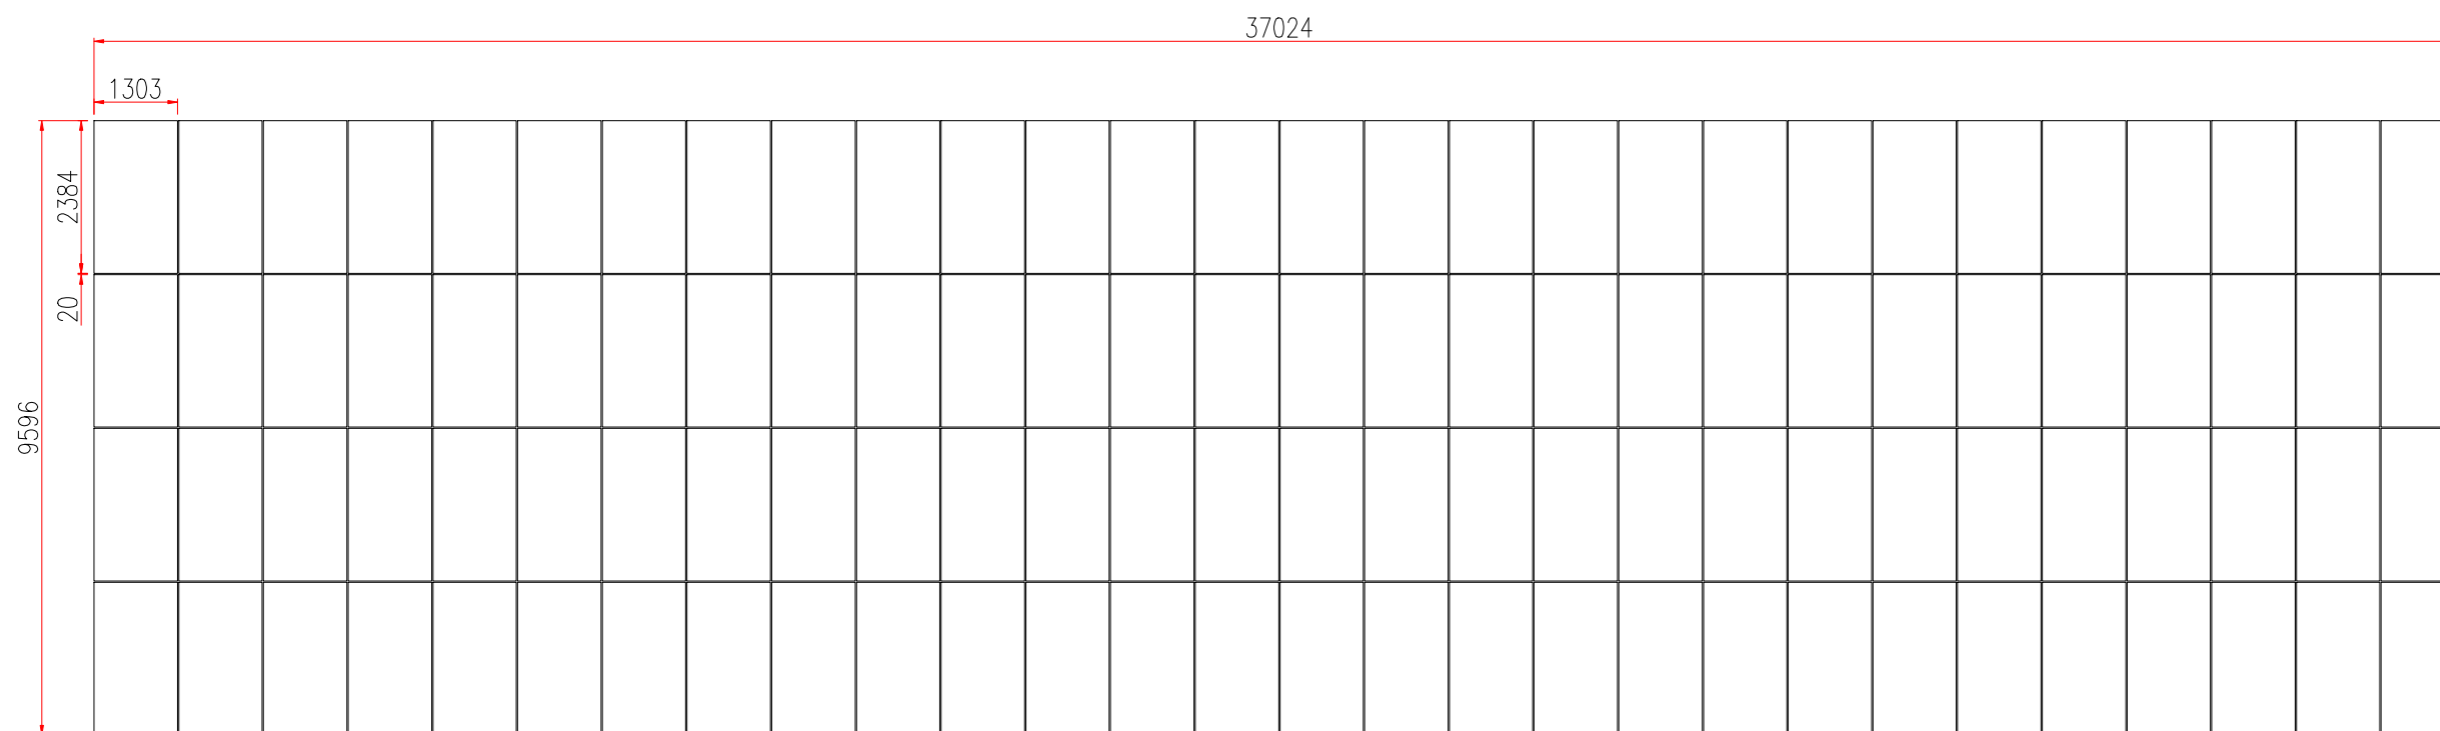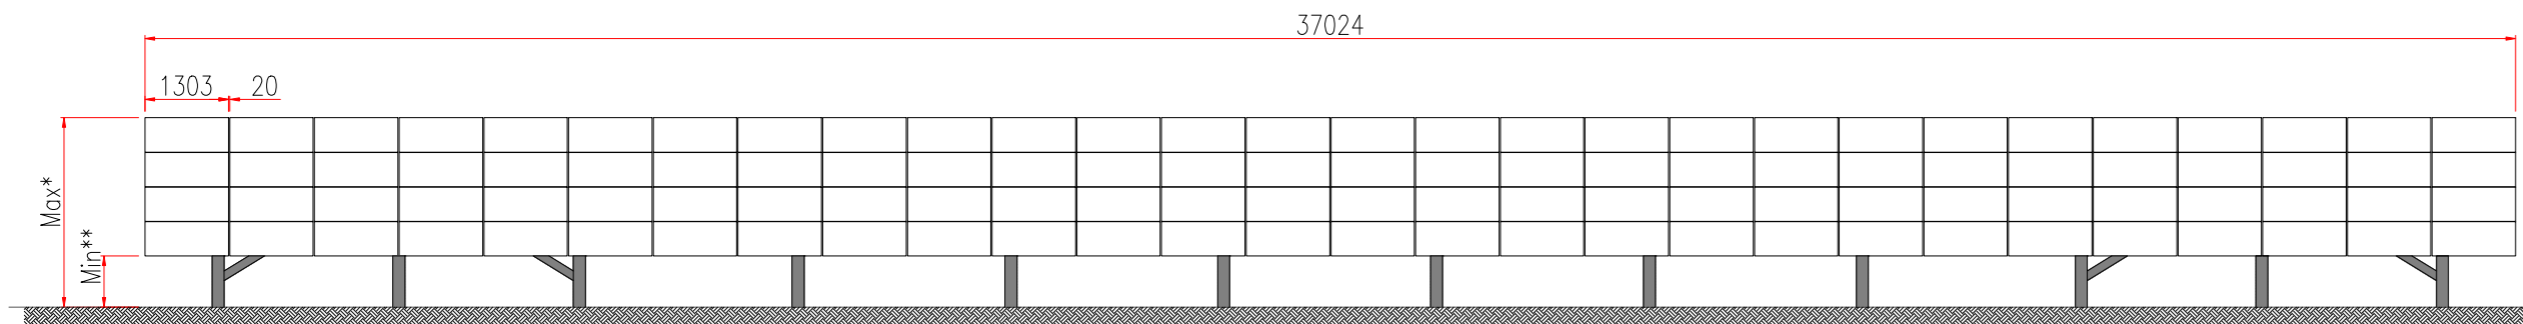


KEY:


NOTES:

1. MAXIMUM HEIGHT OF THE PV TABLES SHALL COMPLY WITH PLANNING PERMISSION.
2. MINIMUM 2.8M INTER-ROW SEPARATION
3. DIMENSIONS ARE IN MILLIMETER UNLESS STATED OTHERWISE.
4. ANY DISCREPANCY IN SCALE THAT IS FOUND ON THIS DRAWING, WRITTEN DIMENSIONS GOVERN.
5. DRAWING IS FOR PLANNING PURPOSES ONLY AND NOT FOR CONSTRUCTION.
6. THE EPC CONTRACTORS IS RESPONSIBLR FOR VERIFYING ALL SITE AND SETTING OUT DIMENSIONS BEFORE COMMENCING WORK.
7. PRECAUTIONARY MEASURES BEFORE PV FOUNDATION INSTALLATION SUCH AS GRADING, COMPACTING AND IMPROVING THE SOIL DUE TO SITE CONDITIONS, TO BE ASSESSED AND CARRIED OUT DURING CONSTRUCTION.

Indicative String Inverter / String Combiner Box Arrangement

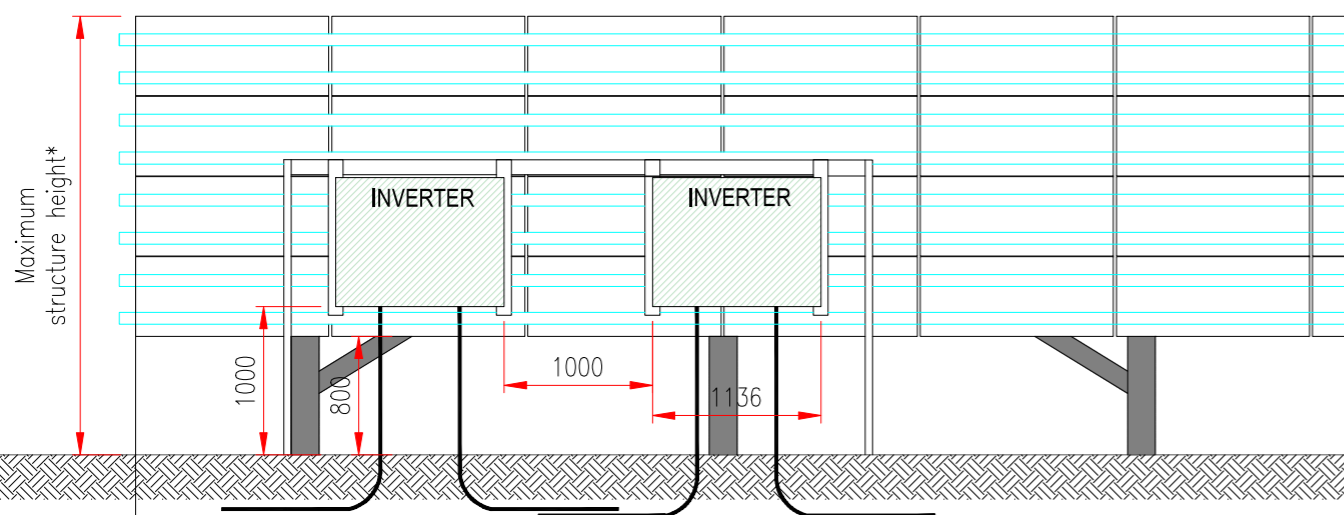

Indicative PV Table and String Inverter Cross Section

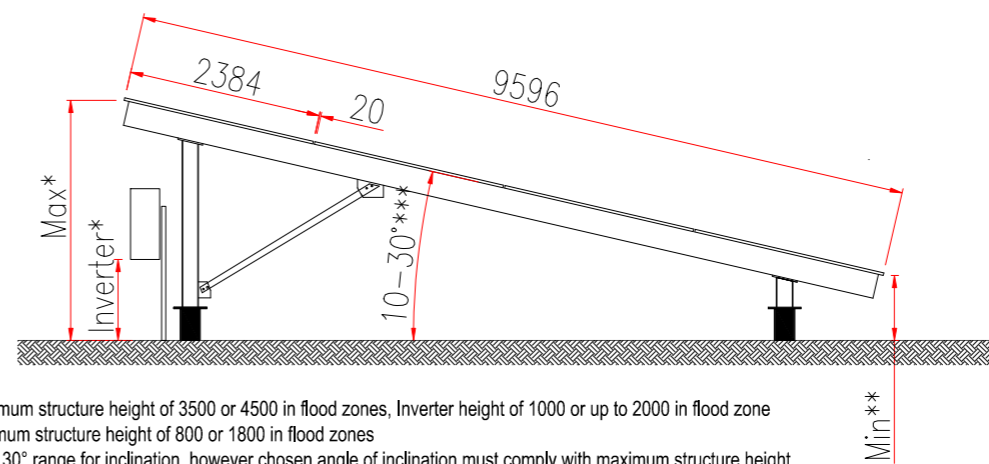

- * Maximum structure height of 3500 or 4500 in flood zones, Inverter height of 1000 or up to 2000 in flood zone
- ** Minimum structure height of 800 or 1800 in flood zones
- *** 10 - 30° range for inclination, however chosen angle of inclination must comply with maximum structure height

01	Sept 2025	DCD Submission	GC	DC	GS
Rev	Date	Description	Drn	Chk	App

Rosefield Solar Farm




DOCUMENT:
ENVIRONMENTAL STATEMENT VOLUME 3: FIGURES
REGULATION 5(2)(a)

TITLE:
FIGURE 3.2: INDICATIVE SOLAR PV AND STRING
INVERTER CROSS SECTIONS

PINS REFERENCE NUMBER:
EN0101058/APP/6.3

SCALE : NTS

REV
01

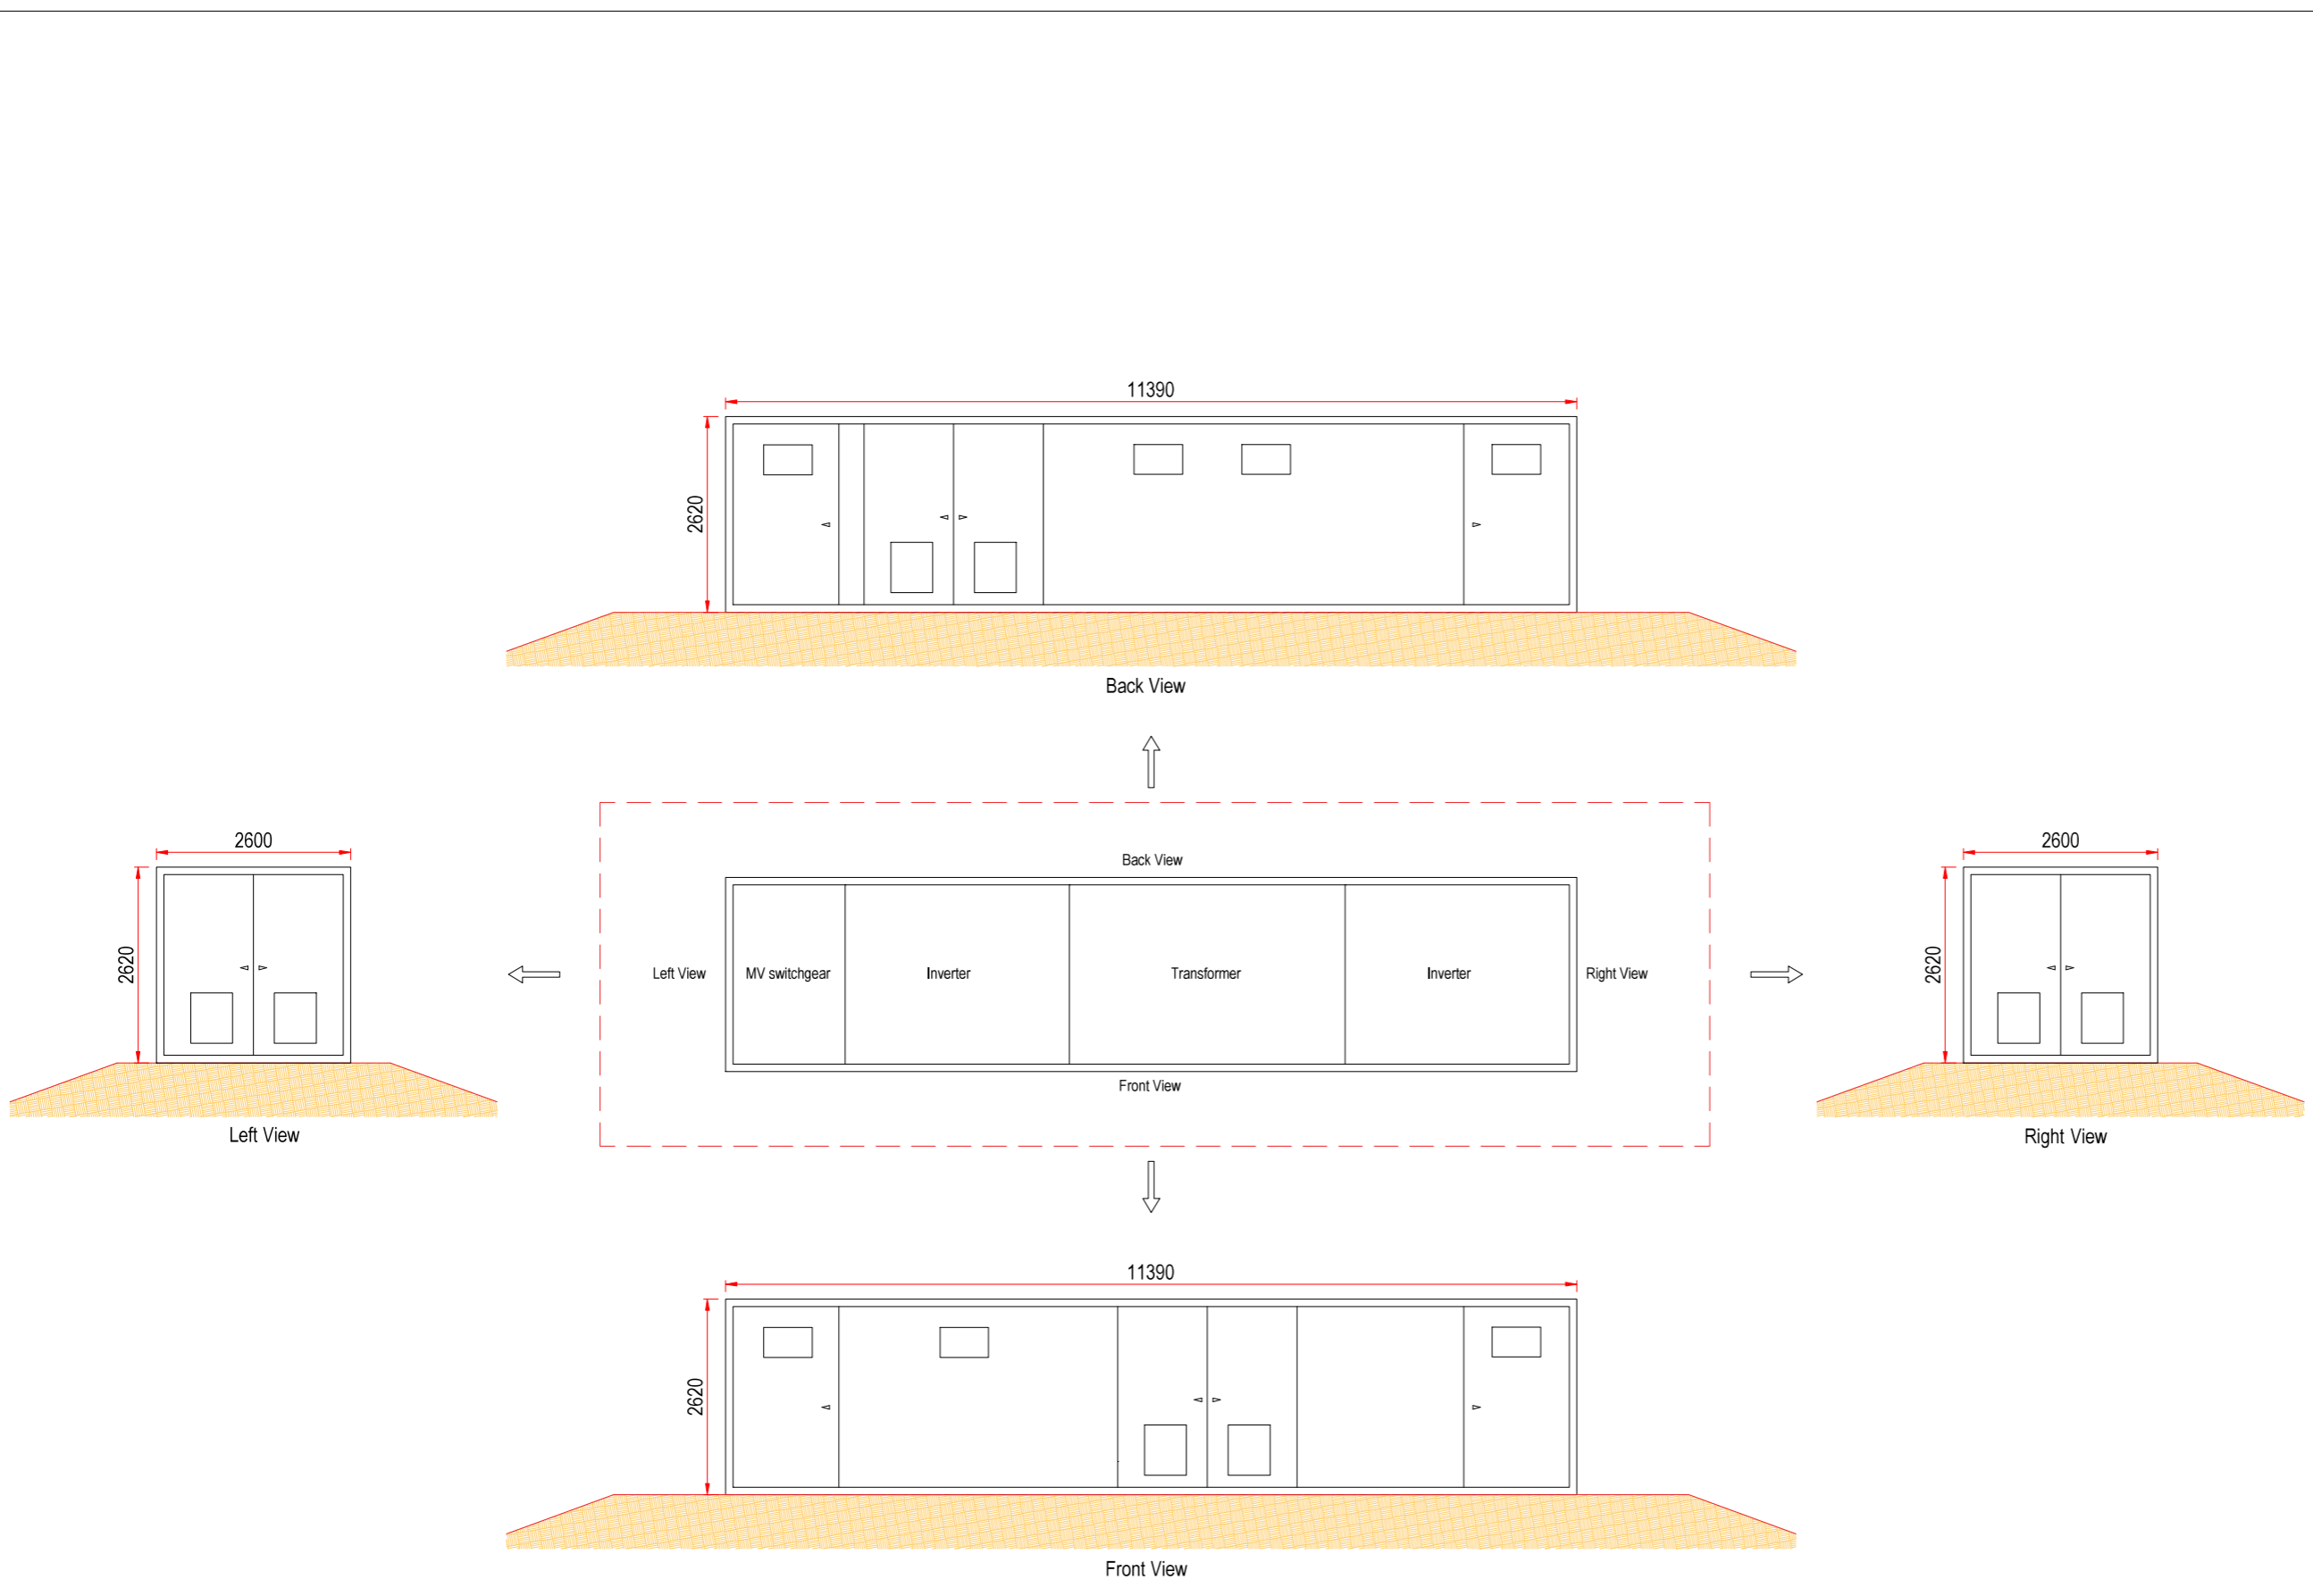

KEY:

- NOTES:
1. DIMENSIONS ARE IN MILLIMETER.
 2. ANY DISCREPANCY IN SCALE IS FOUND ON THIS DRAWING, WRITTEN DIMENSIONS GOVERN.
 3. DRAWING IS FOR PLANNING PURPOSES ONLY AND NOT FOR CONSTRUCTION.
 4. THE EPC CONTRACTORS ARE RESPONSIBLE FOR VERIFYING ALL SITE AND SETTING OUT DIMENSIONS BEFORE COMMENCING WORK

Rev	Date	Description	Drn	Chk	App
01	Sept 2025	First revision	GC	DC	GS

Rosefield Solar Farm



DOCUMENT:
ENVIRONMENTAL STATEMENT VOLUME 3: FIGURES
REGULATION 5(2)(a)


TITLE:
FIGURE 3.3: INDICATIVE ITS CROSS-SECTION AND
ELEVATION

PINS REFERENCE NUMBER:
EN0101058/APP/6.3

SCALE : NTS	REV 01
-------------	-----------



- NOTES:
1. ALL MEASUREMENTS IN MM UNLESS OTHERWISE STATED.
 2. THIS LAYOUT IS FOR DEVELOPMENT PURPOSES ONLY AND IS SUBJECT TO CHANGE.
 3. SYSTEMS STUDIES REQUIRED TO CONFIRM RATINGS OF EQUIPMENT AND REACTIVE POWER COMPENSATION EQUIPMENT.
 4. TRANSFORMER TURRET CT'S HAVE BEEN ASSUMED IN THIS ARRANGEMENT.

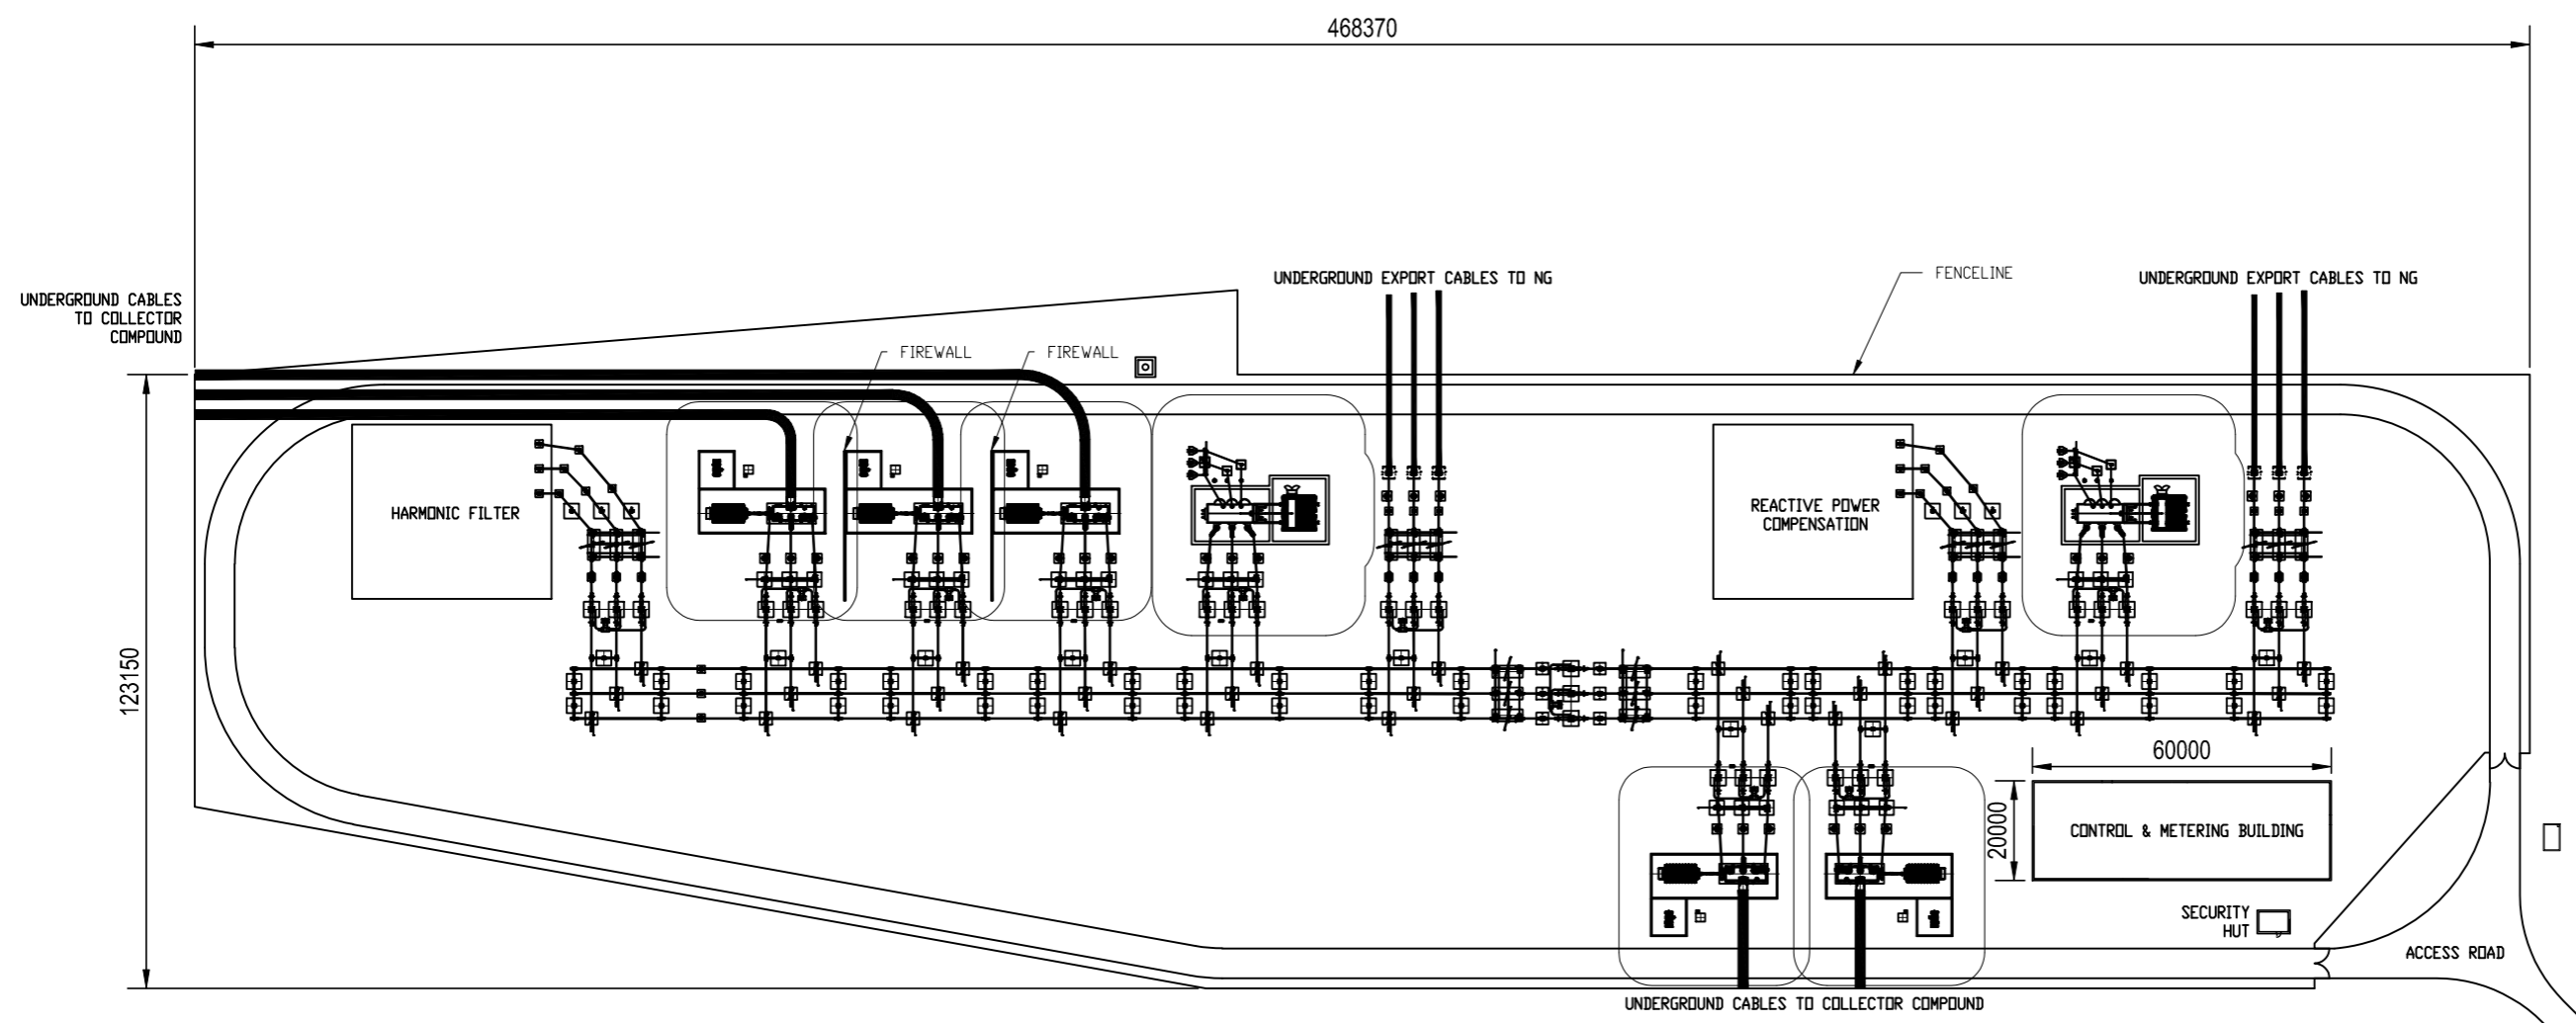

01	SEPT 25	DCI SUBMISSION	MG	GS	DD
App	Date	Description	Drn	Chk	App

Rosefield Solar Farm




DOCUMENT:
ENVIRONMENTAL STATEMENT
VOLUME 3: FIGURES
REGULATION 5(2)(a)

TITLE:
FIGURE 3.4 - INDICATIVE SUBSTATION LAYOUT











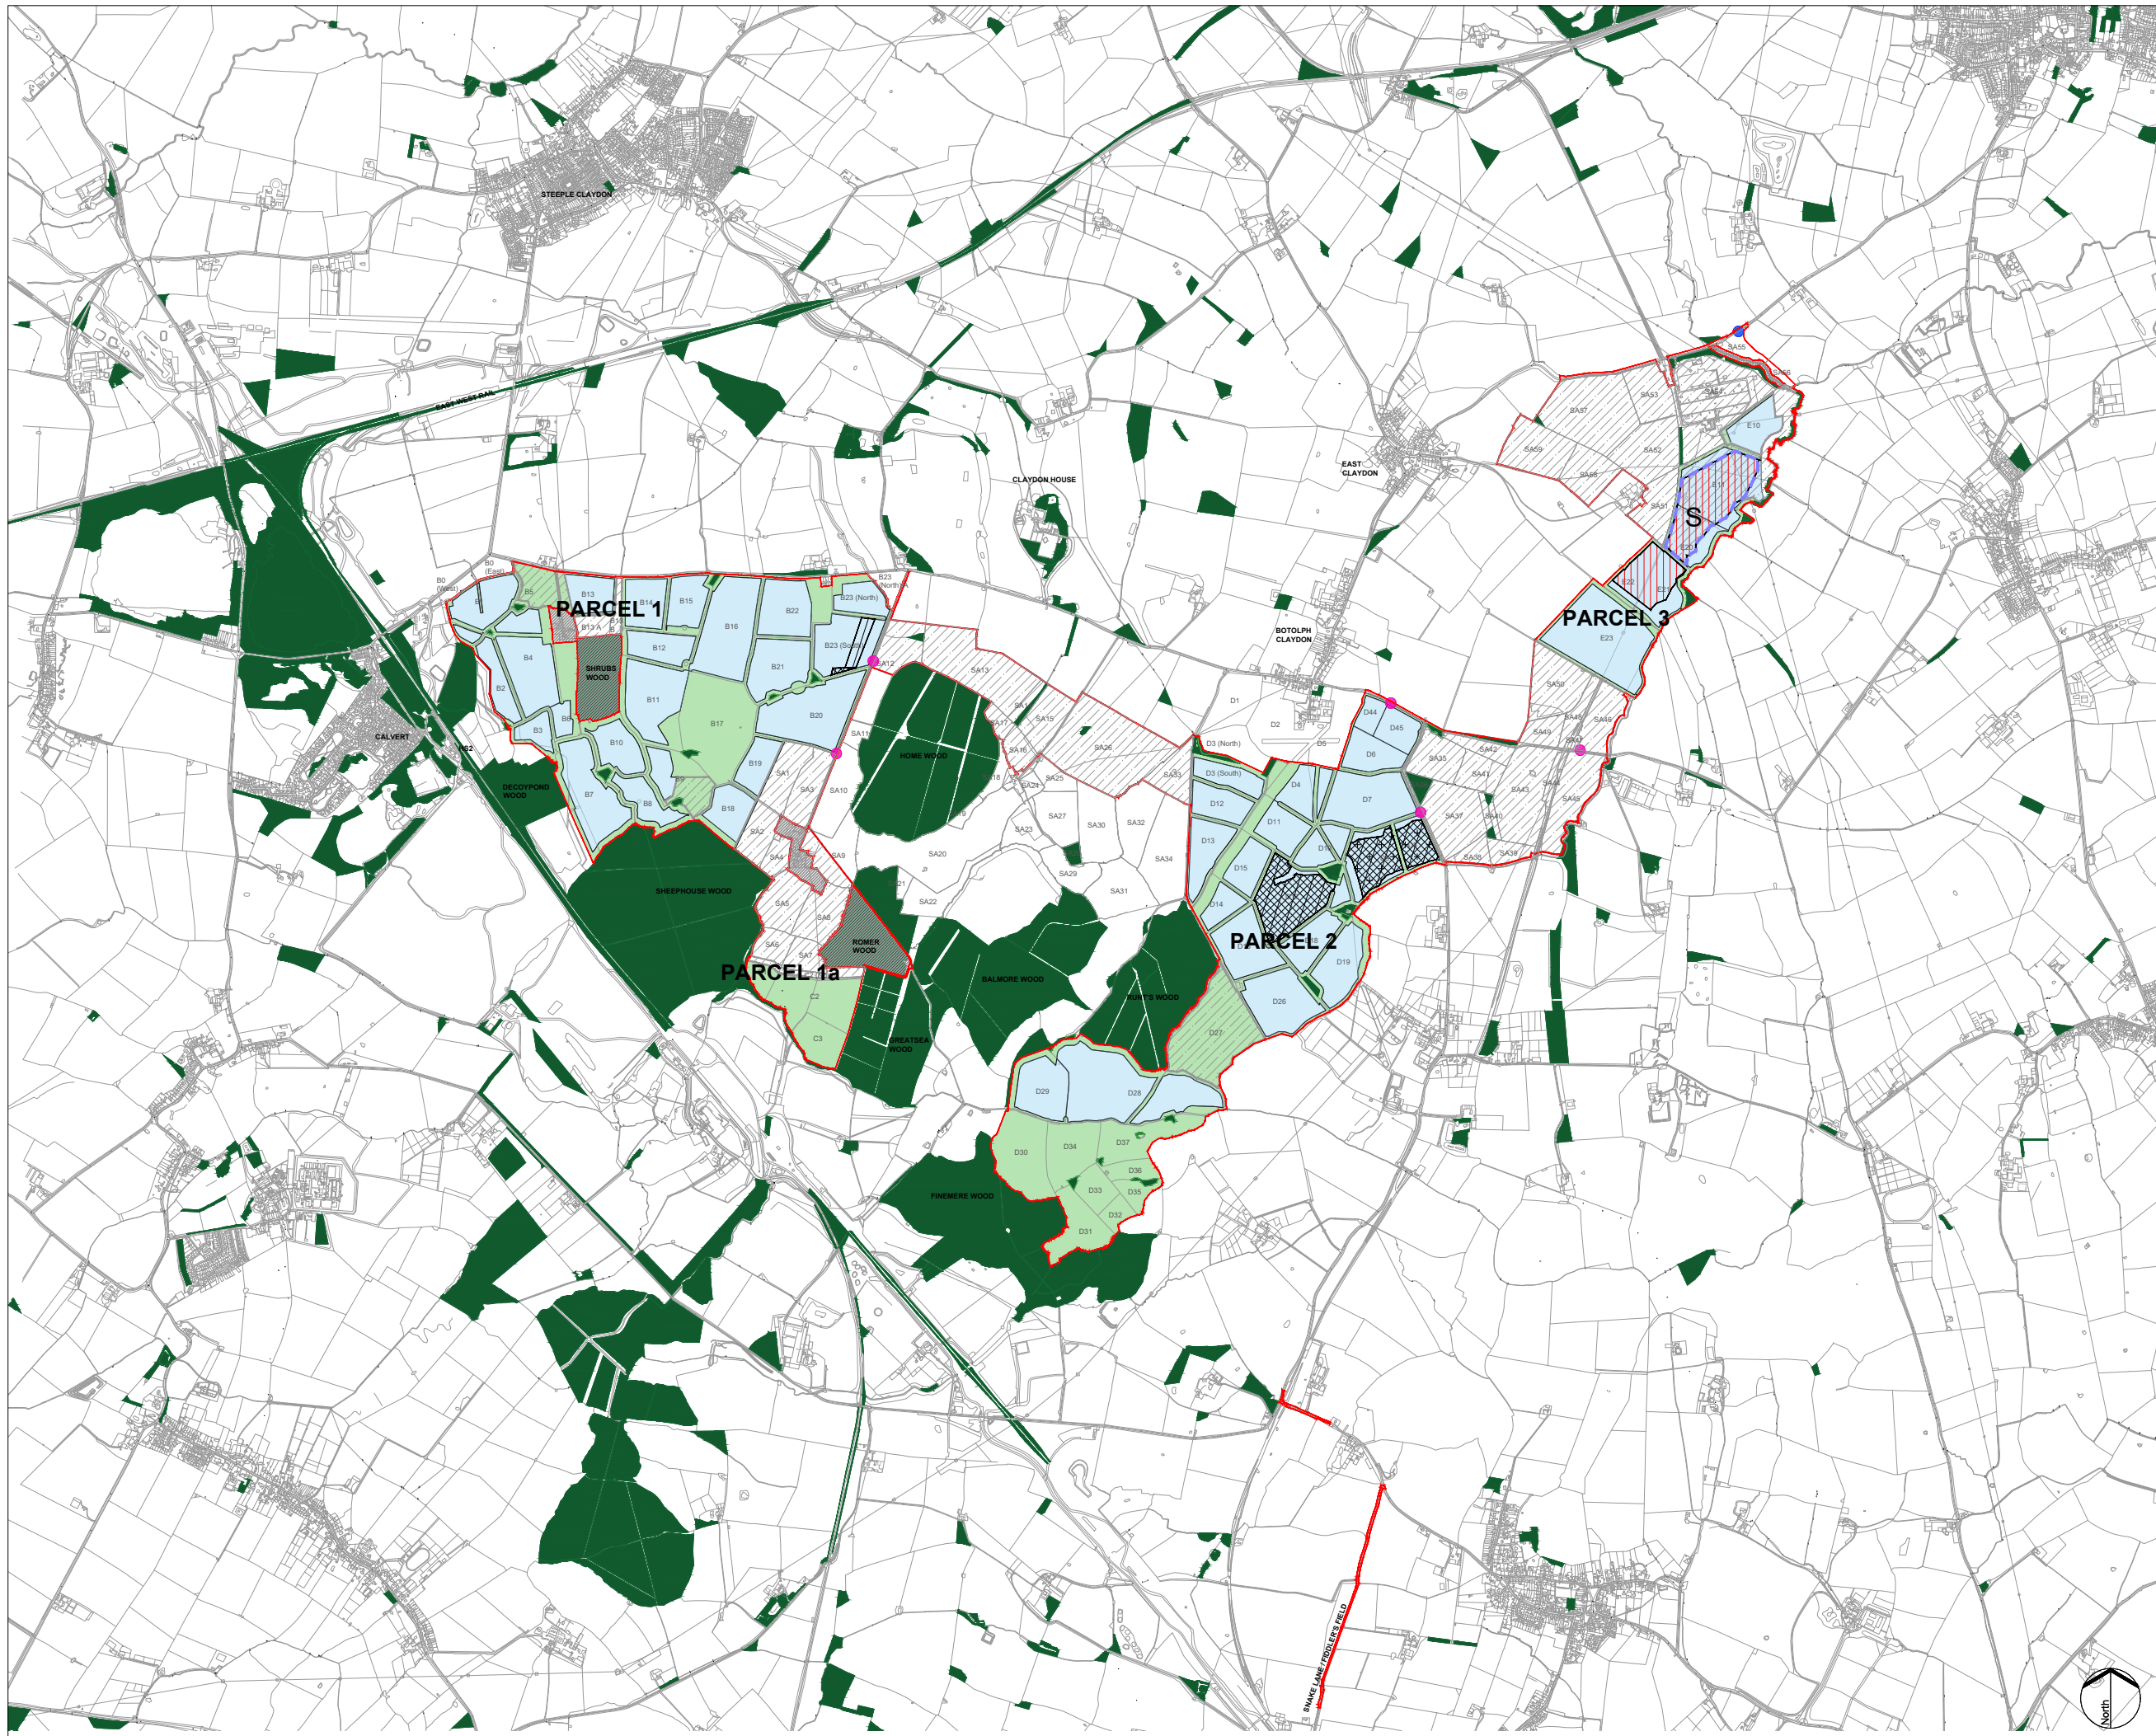


PINS REFERENCE NUMBER:
EN010158/APP/6.3

SCALE : 1:1500 @ A3
0 25m 50m

    REV: 01



KEY:

 -  Order Limits
-  Areas outside the Order Limits
-  Proposed area for Solar PV development
-  Proposed siting zone for Satellite Collector Compounds
-  Proposed siting zone for Satellite Collector Compounds Transformers
-  Proposed siting zone for BESS
-  Area for underground cable routes and/or access tracks (locations to be determined)
Grid connection corridor may include above-ground infrastructure within the National Grid East Claydon Substation
-  Proposed siting zone for Main Collector Compound
-  Proposed siting zone for Rosefield Substation
-  Indicative site access location from public highway
-  Indicative access location for abnormal indivisible loads (AIL) from public highway
-  Proposed area for mitigation and/or enhancement
-  Existing Woodland

- NOTES:**
1. The location of features shown are indicative only. Exact locations to be confirmed on site.
 2. Additional features may be present on site that have not been identified on the topographical plan.
 3. Parameter plan drawings are based on OS MasterMap information.
 4. The following components are not shown on the parameter plan drawings within fields where solar PV development or other associated infrastructure is proposed: internal cable route corridors, boundary fencing and CCTV, inverter and transformers and switchgear compounds, internal access tracks, drainage, construction access and compounds.
 5. Offsets from the outermost overhead transmission line and from the base of the transmission towers will be applied when the revised alignment of overhead lines is finalised by National Grid.

01	SEPT 2025	DCO SUBMISSION	LDA	LDA	EDF
REV	Date	Description	Drn	Chk	App

Rosefield Solar Farm




DOCUMENT:
ENVIRONMENTAL STATEMENT
VOLUME 3: FIGURES
REGULATION 5(2)(a)

TITLE:
FIGURE 3.5
ZONAL MASTERPLAN


PINS REFERENCE NUMBER:
EN010158/APP/6.3

SCALE : 1:30,000 @ A3




REV: 01


Typical 33kV Cable Trench Cross-section
(Example for 4 Circuits, dimensions will vary)

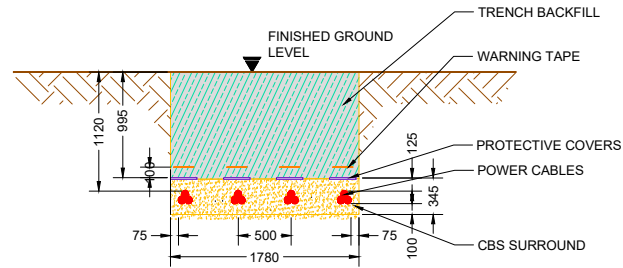


Typical 400kV Cable Trench Cross-section
(Example for single circuit)

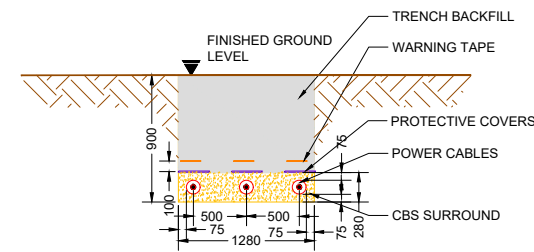

Typical 33kV Cable Trench Cross-Section
(Example for 35 CIRCUITS, dimensions will vary)
(OPTION-1)

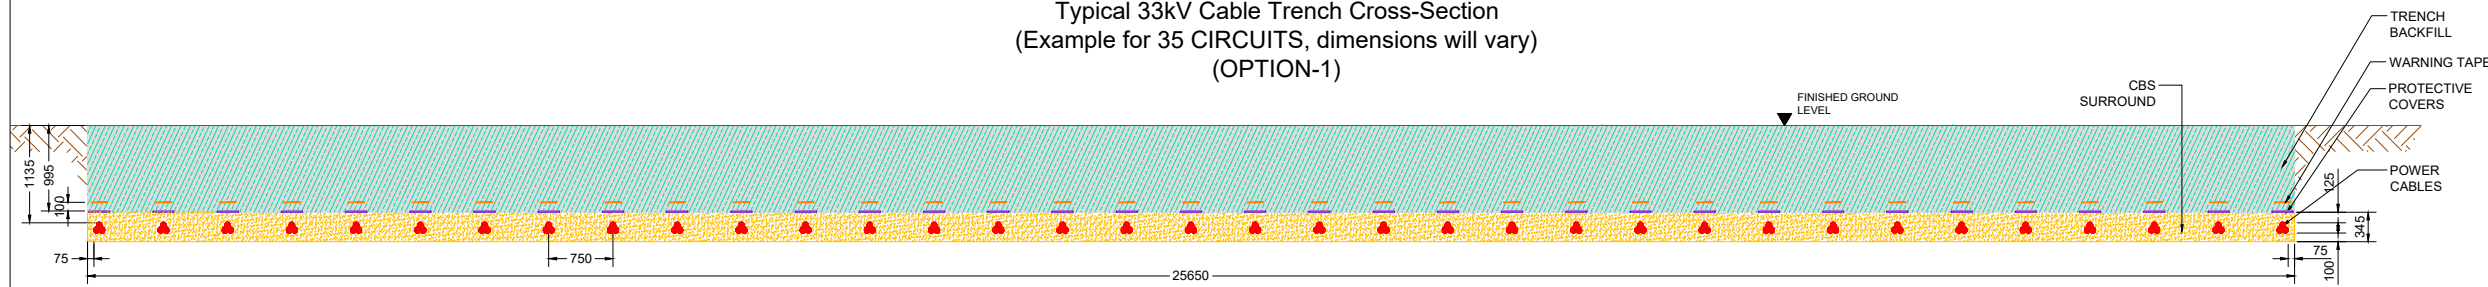

Typical 33kV Cable Trench Cross-Section
(Example for 35 CIRCUITS, dimensions will vary)
(OPTION-2)

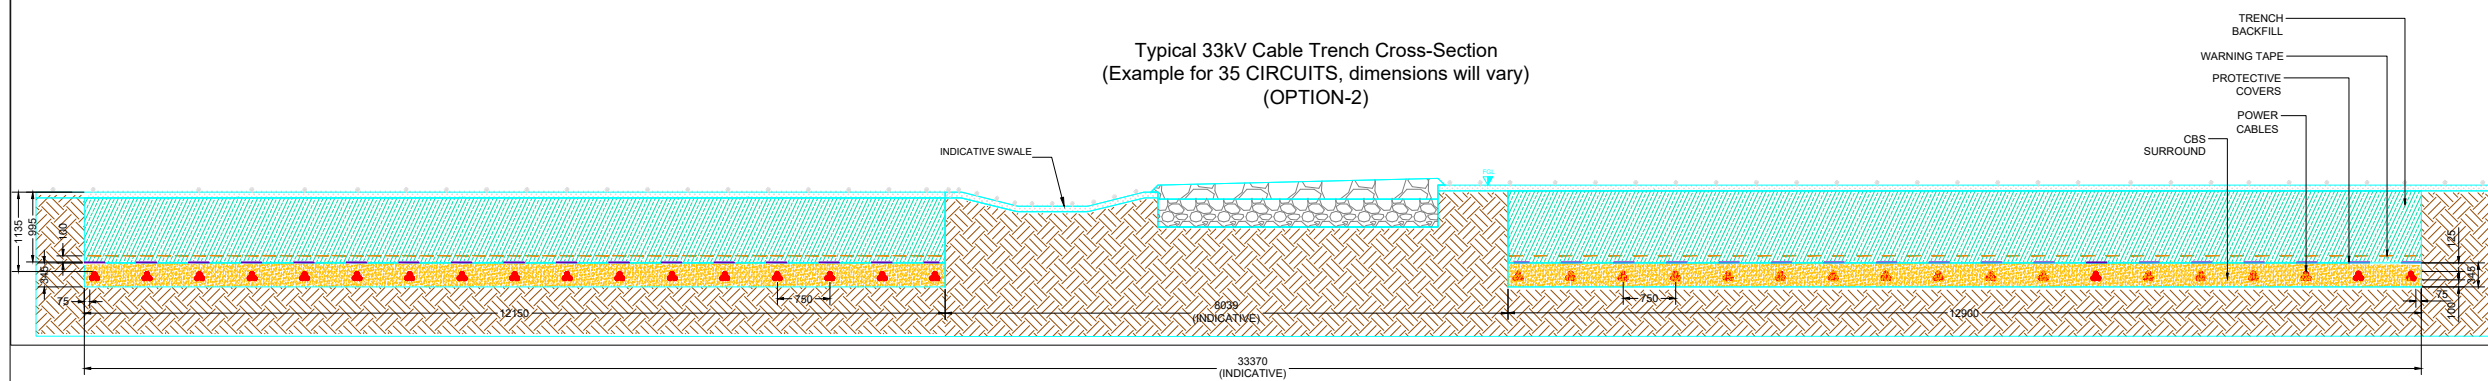

- NOTES:
1. THE DRAWING IS ISSUED FOR THE PLANNING PURPOSE ONLY NOT FOR CONSTRUCTION.
 2. DIMENSIONS ARE IN MILLIMETER UNLESS STATED OTHERWISE.
 3. ANY DISCREPANCY IN SCALE IS FOUND ON THIS DRAWING, WRITTEN DIMENSIONS GOVERN.

01	Sept 25	DCO SUBMISSION	GC	DC	GS
App	Date	Description	Drm	Chk	App

Rosefield Solar Farm




DOCUMENT:
ENVIRONMENTAL STATEMENT
VOLUME 3: FIGURES
REGULATION 5(2)(a)

TITLE:
FIGURE 3.6: INDICATIVE CABLE
TRENCH SECTIONS

PINS REFERENCE NUMBER:
EN0101058/APP/6.3

SCALE : NTS

REV:
01

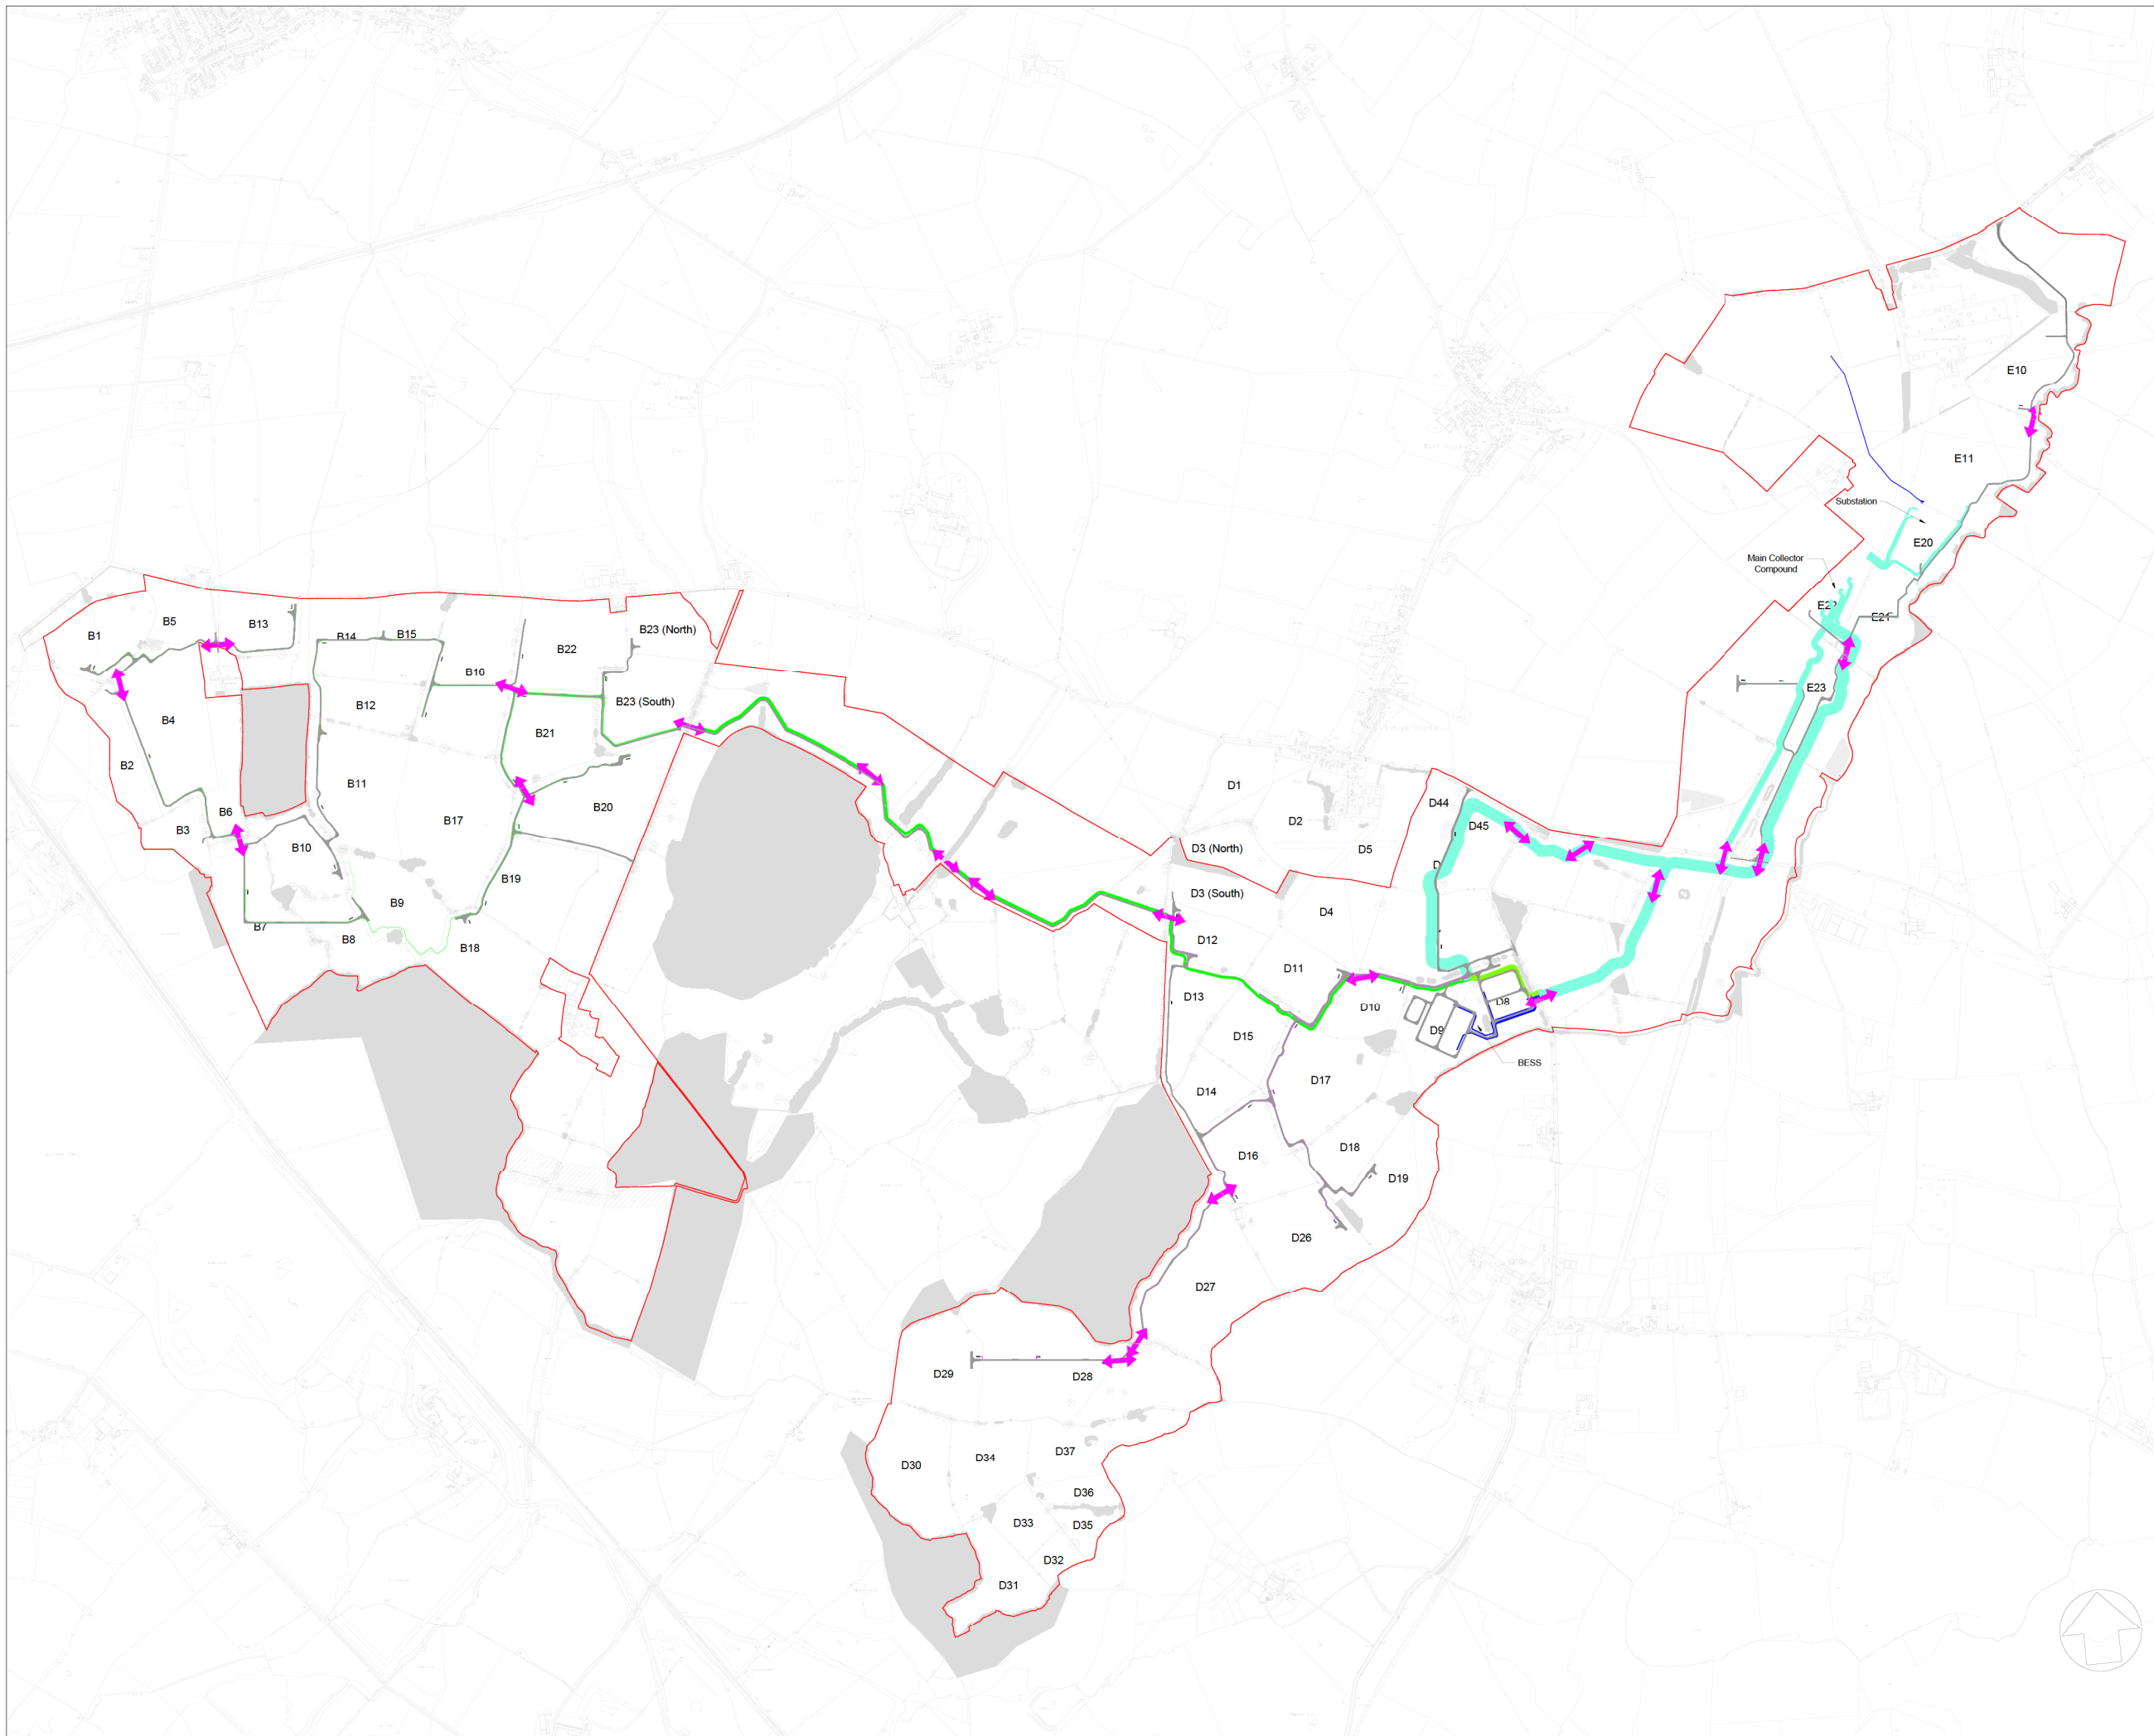

- KEY:**
- Order Limits
 - Internal Access Tracks
 - Inverter Transformer station
 - Interconnecting Cable Corridor(s) between Parcels 1 and 2
 - Interconnecting Cable Corridor(s) between Parcels 2 and 3 and Collector Compound to Substation
 - BESS Cable Corridor
 - 33kV Cable route from ITS to ITS (Parcel 1)
 - 33kV Cable route from ITS to ITS (Parcel 2)
 - 33kV Cable route from ITS to ITS (Parcel 3)
 - 400kV Cable from Substation
 - ↔ Indicative cable crossing locations of public roads and rights of way

- NOTES:**
1. DRAWING IS FOR PLANNING PURPOSES ONLY AND NOT FOR CONSTRUCTION.
 2. Only new internal access tracks shown. Existing internal tracks not shown on this drawing.

02	Mar 2026	DEADLINE 1	GC	GS	GS
01	Sept 2025	DCO Submission	GC	DC	GS
Rev	Date	Description	Drn	Chk	App

Rosefield Solar Farm



DOCUMENT:
ENVIRONMENTAL STATEMENT VOLUME 3:
FIGURES REGULATION 5(2)(a)

TITLE:
FIGURE 3.7: INDICATIVE CABLE CROSSINGS AND
CABLE CORRIDORS


PINS REFERENCE NUMBER:
EN0101058/APP/6.3.3

SCALE : 1:20000 @ A3

REV
02

© Copyright 2023 Rosefield Energy Farm Limited (11618221). No part of this drawing is to be reproduced without prior permission of Rosefield Energy Farm Limited.

This drawing may contain: Ordnance Survey material by permission of Ordnance Survey on behalf of the Controller of Her Majesty's Stationery Office © Crown Copyright 2023. All rights reserved. Reference number 0100031673
OS Open data / © Natural England / © DEFRA / © DECC / © English Heritage. Aerial Photography - ESRI, DigitalGlobe, GEOEye, i-cubed, USDA FSA,USGD, AEX, Getmapping, Aerogrid, IGN,IGP,swisstopo, the GIS User Community

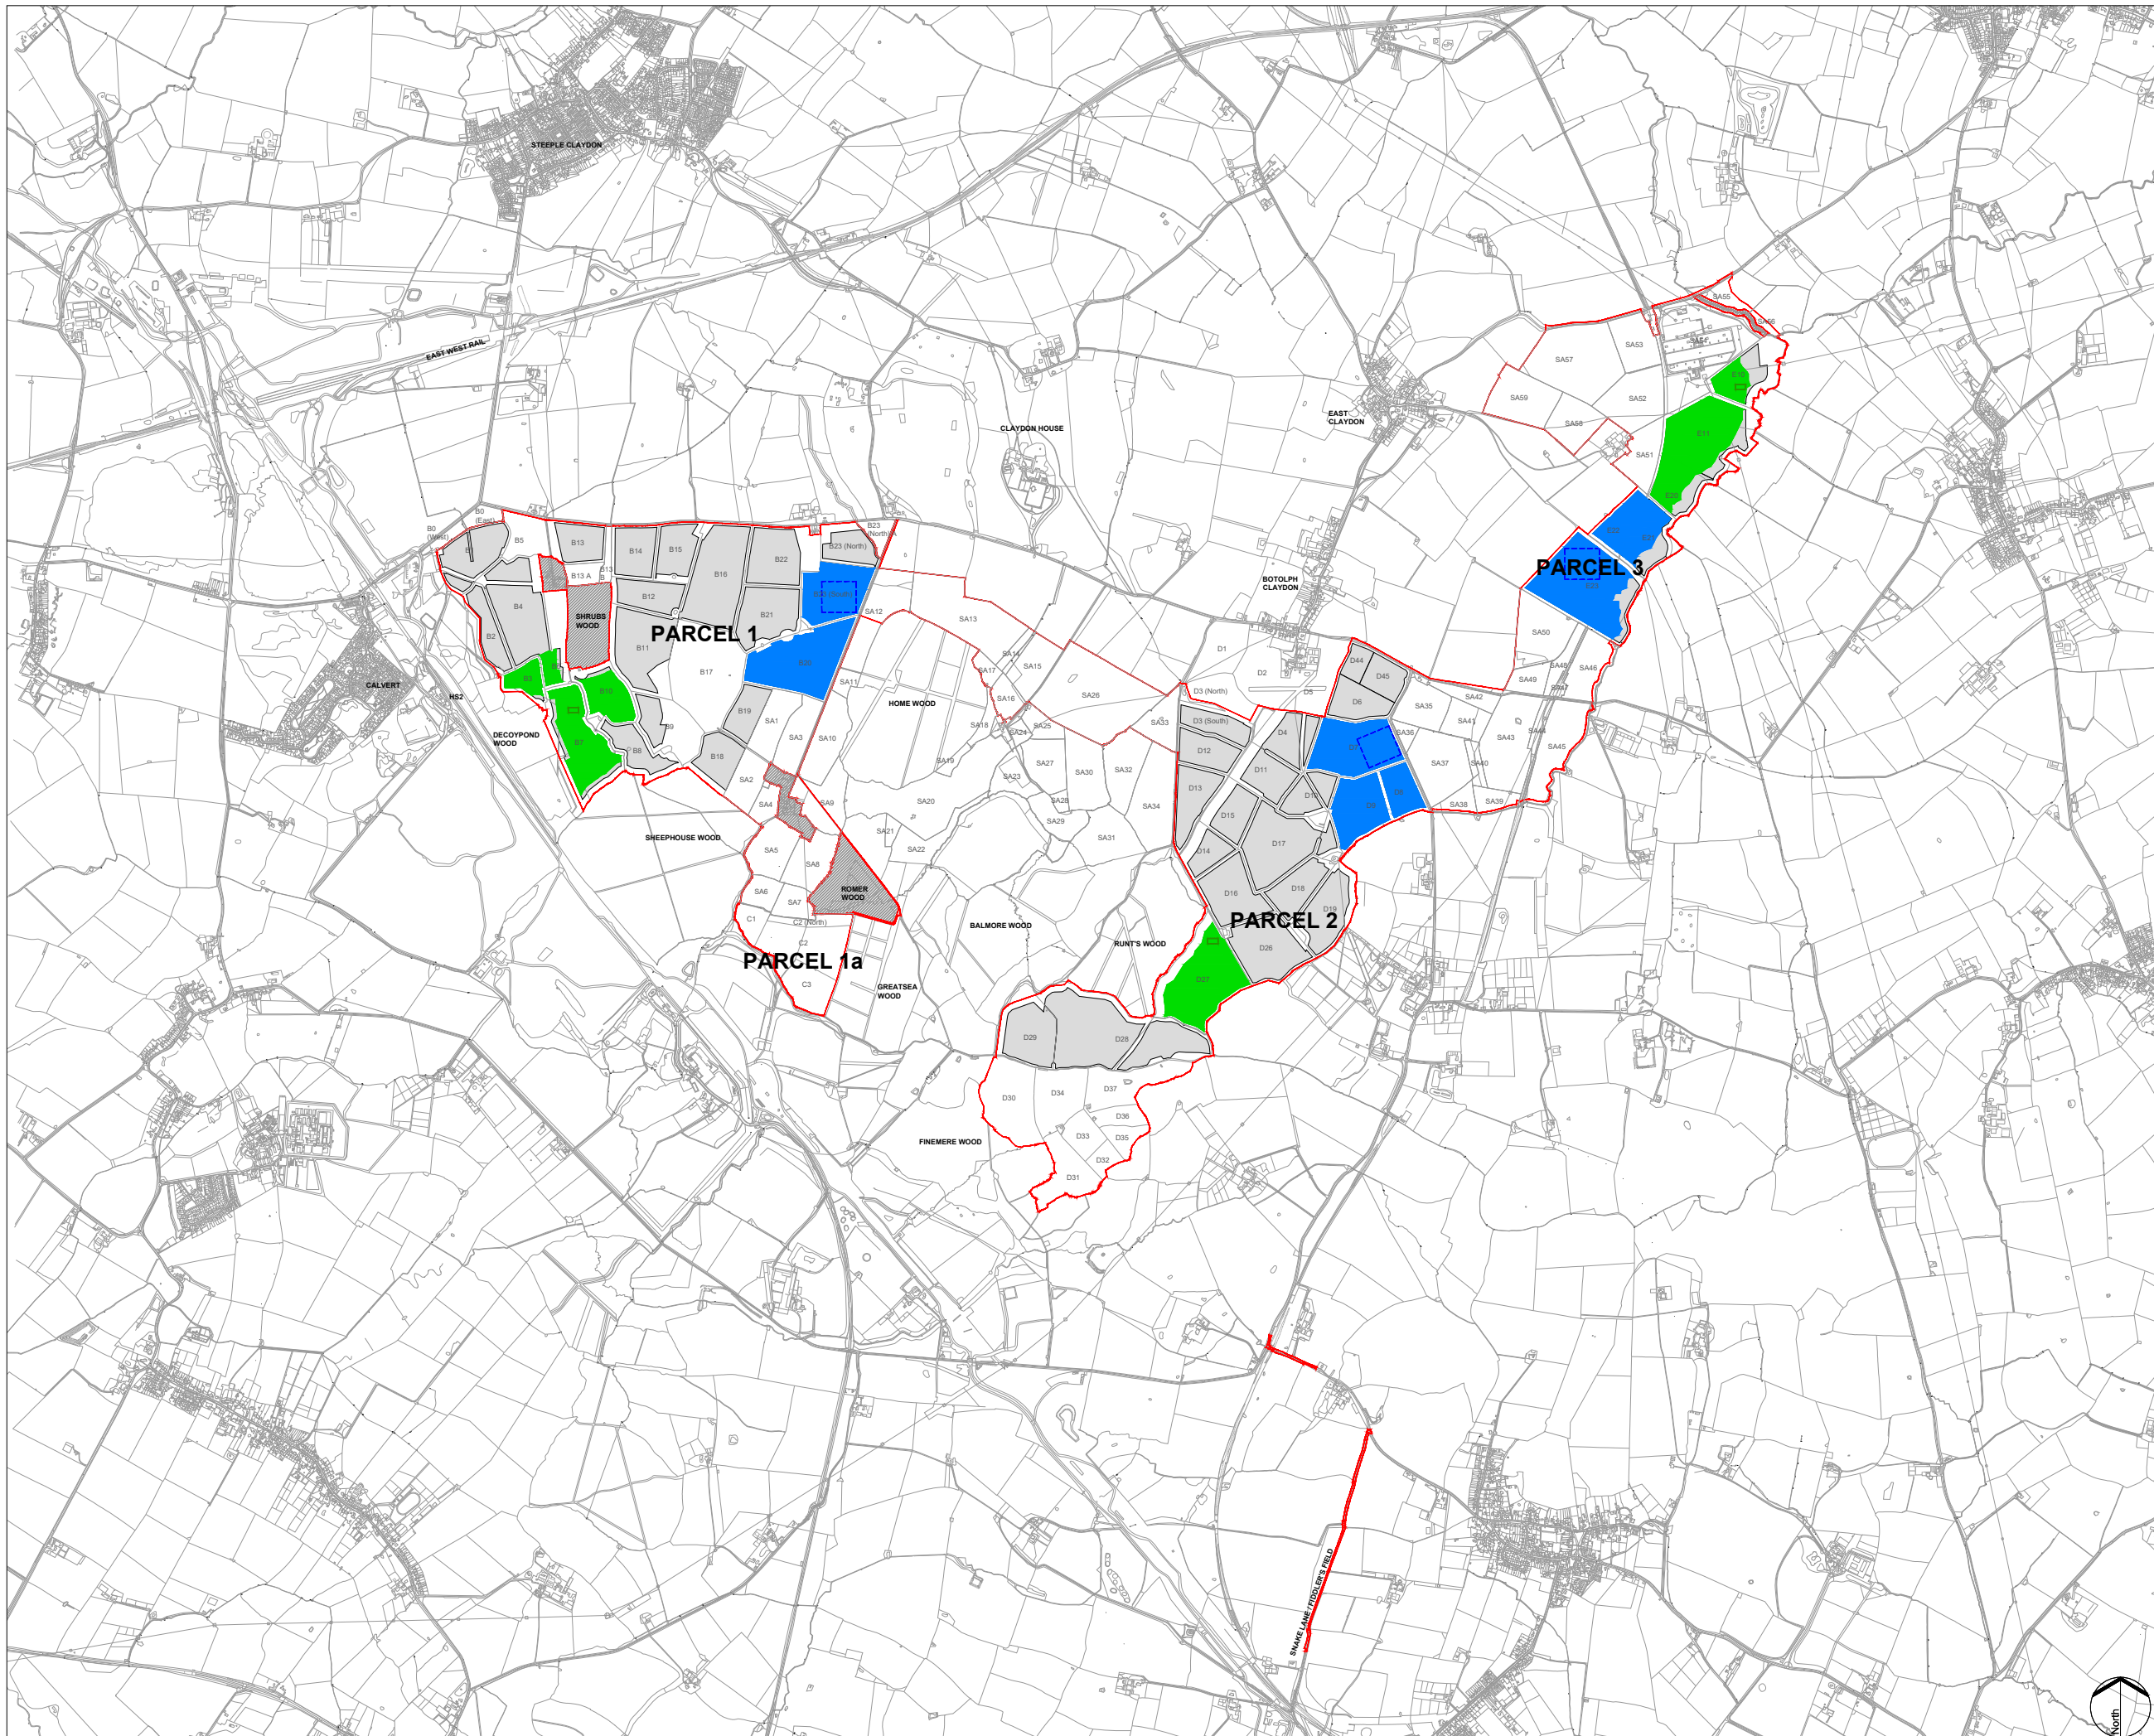

KEY:

- Order Limits
- Areas outside the Order Limits
- Indicative area for Solar PV development and/or other ancillary development
- Indicative locations suitable for the primary construction compounds
- Indicative locations suitable for the secondary construction compounds
- Indicative primary construction compound size (Approx 25,000m²)
- Indicative secondary construction compound size (Approx 1,250m²)

- NOTES:**
1. The location of features shown are indicative only. Exact locations to be confirmed on site.
 2. Additional features may be present on site that have not been identified on the topographical plan.
 3. Parameter plan drawings are based on OS MasterMap information.

02	OCT 2025	UPDATES FOLLOWING S51 ADVICE	LDA	LDA	EDF
01	SEPT 2025	DCO SUBMISSION	LDA	LDA	EDF
REV	Date	Description	Drn	Chk	App

Rosefield Solar Farm




DOCUMENT:
ENVIRONMENTAL STATEMENT
VOLUME 3: FIGURES
REGULATION 5(2)(a)

TITLE:
FIGURE 3.8.2
INDICATIVE LOCATION OF PRIMARY AND
SECONDARY CONSTRUCTION COMPOUNDS





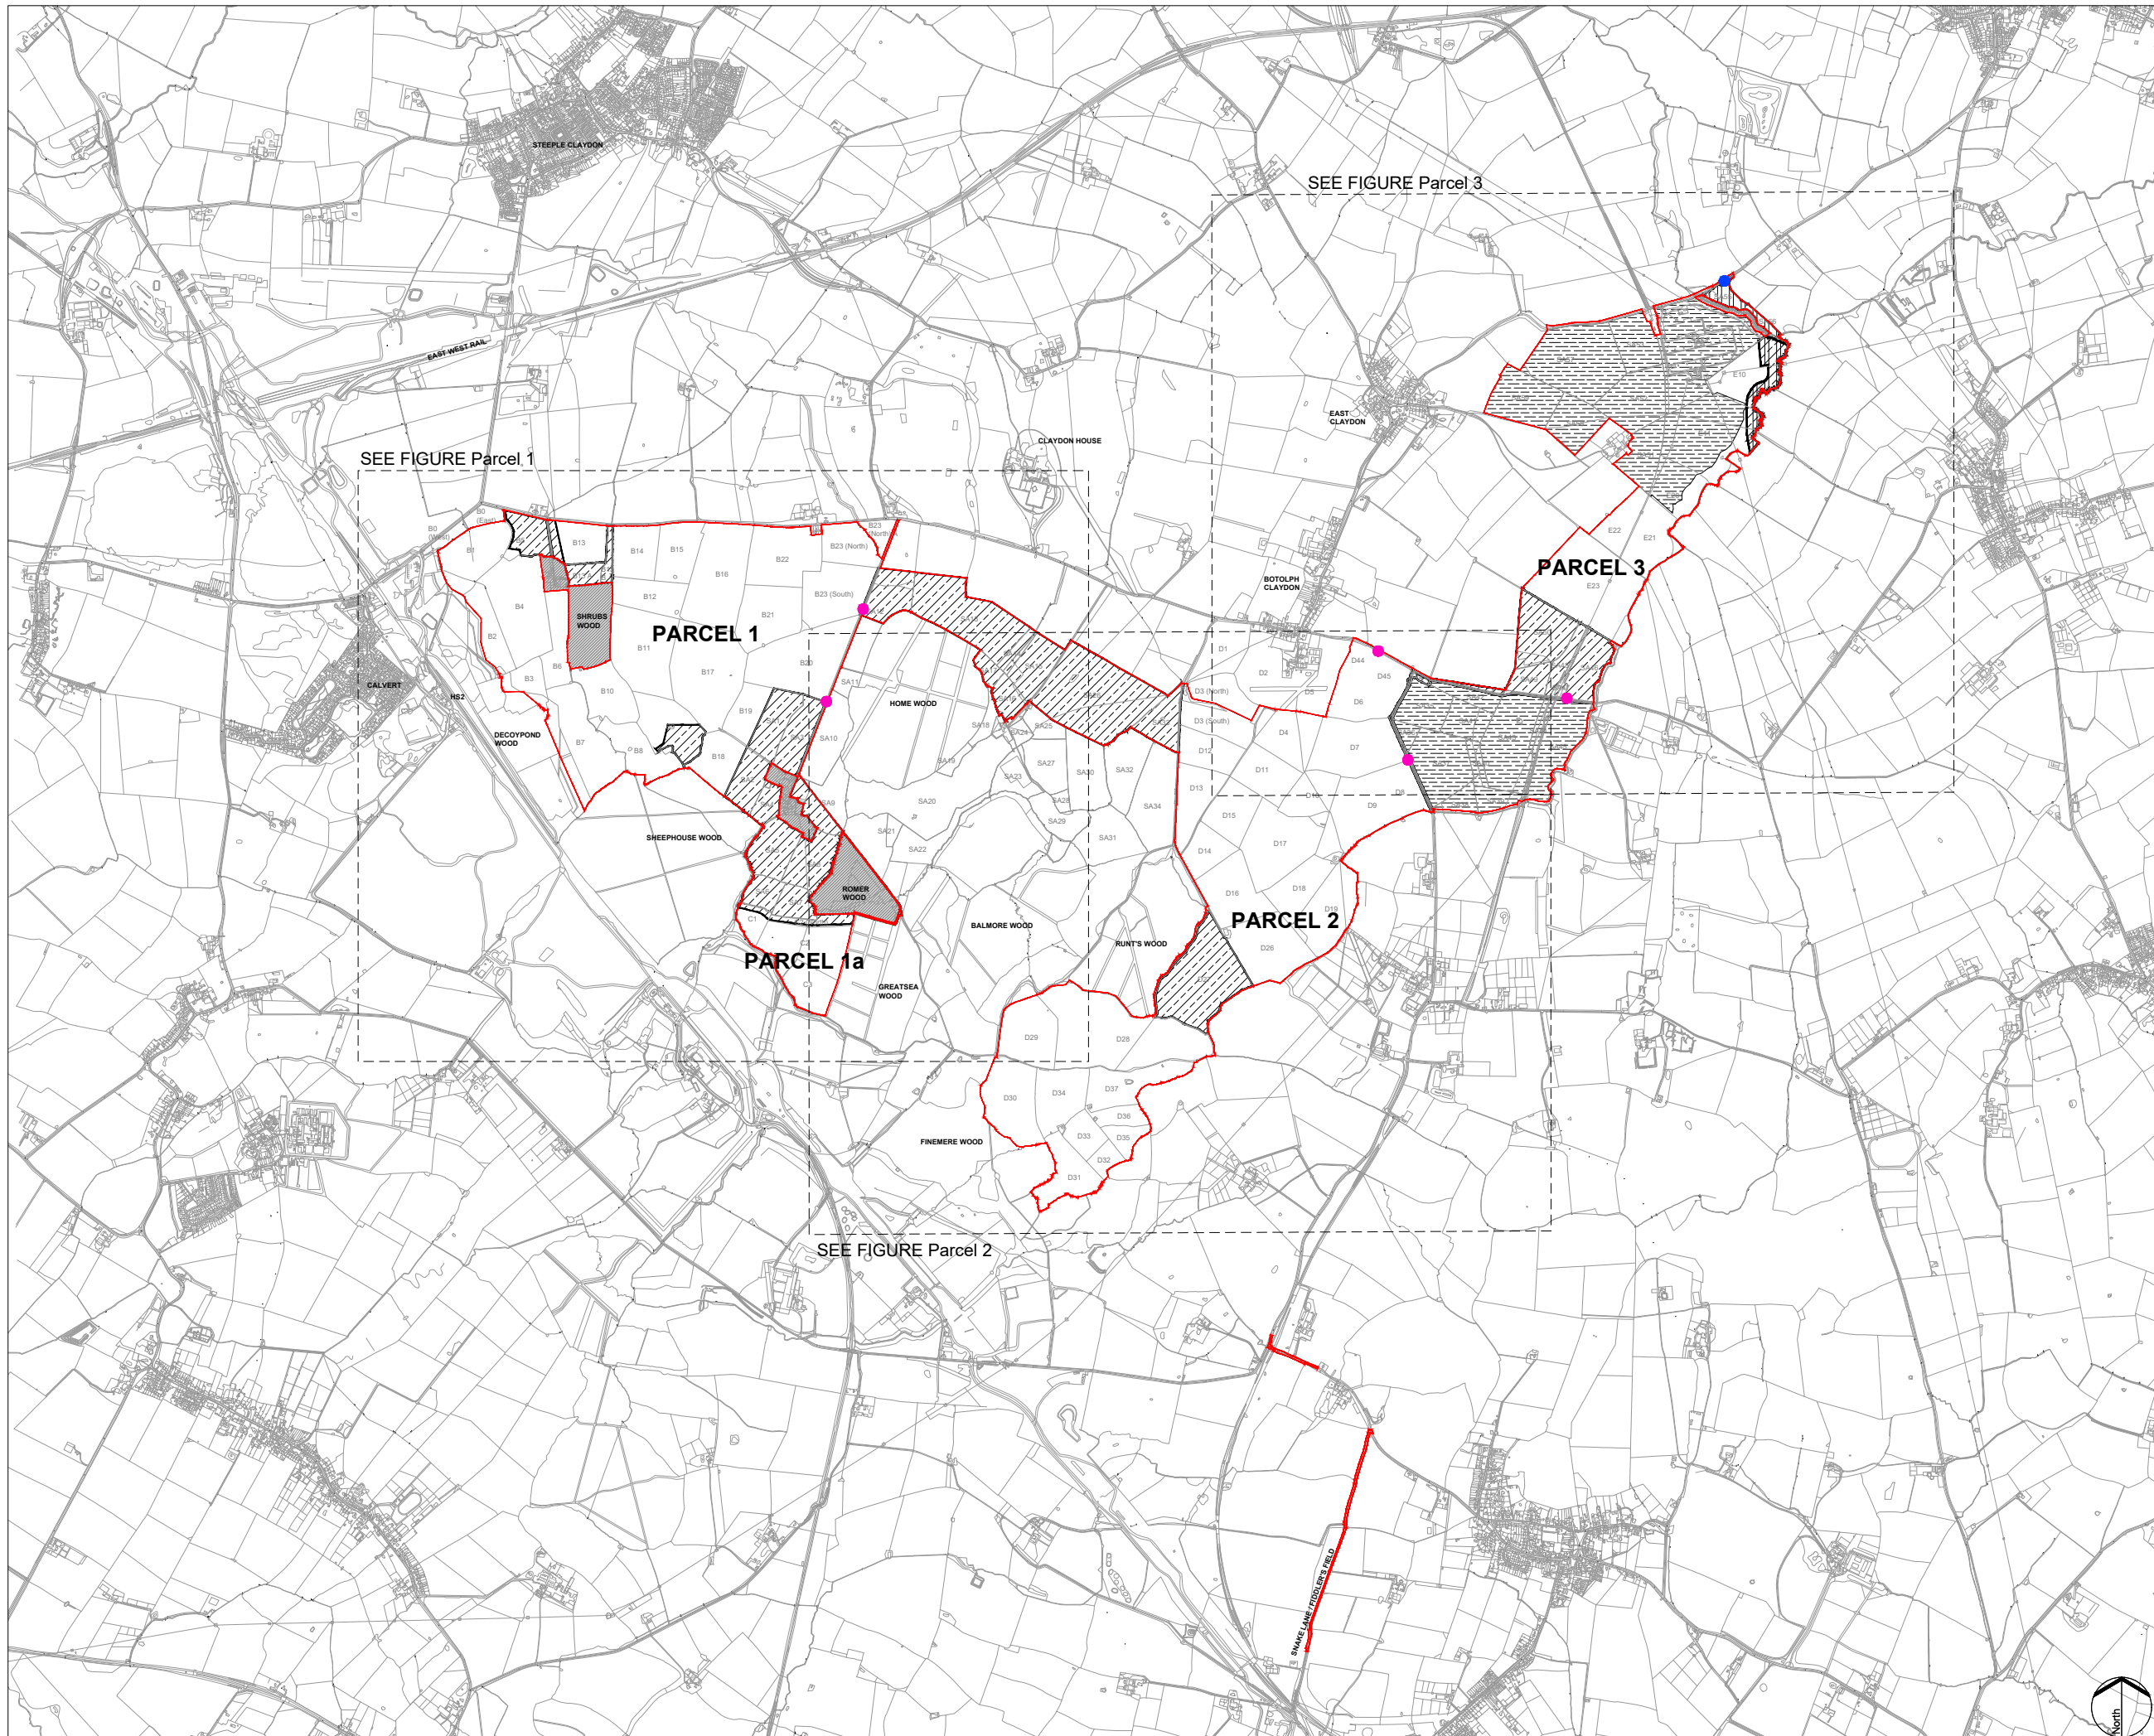


PINS REFERENCE NUMBER:
EN010158/APP/6.3.2

SCALE : 1:30,000 @ A3

REV: 02

 

KEY:

-  Order Limits
-  Areas outside the Order Limits
-  Internal access corridor
-  Abnormal indivisible load (AIL) access corridor
-  Construction cabling access corridor
- Indicative construction and operational access**
-  Indicative site access location from public highway
-  Indicative access location for abnormal indivisible loads (AIL) from public highway

- NOTES:**
1. Ordnance Survey (OS) MasterMap data adopted as the drawing base map.
 2. The location of features shown are indicative only. Exact locations to be confirmed on site.
 3. Additional features may be present on site that have not been identified on the OS data.
 4. The following components are not shown on the parameter plan drawings within fields where solar PV development or other associated infrastructure is proposed: internal cable route corridors, boundary fencing and CCTV, inverter and transformers and switchgear compounds, internal access tracks, drainage, construction access and compounds.
 5. The parameter plans are drawn to OS MasterMap data.
 6. Proposed site access locations are required for both construction and operational use.
 7. Internal access points that do not affect the public highway are not shown.

01	SEPT 2025	DCO SUBMISSION	LDA	LDA	EDF
REV	Date	Description	Dm	Chk	App

Rosefield Solar Farm




DOCUMENT:
ENVIRONMENTAL STATEMENT
VOLUME 3: FIGURES
REGULATION 5(2)(a)


TITLE:
FIGURE 3.9A
INDICATIVE CONSTRUCTION AND OPERATIONAL
ACCESS - KEY PLAN

PINS REFERENCE NUMBER:
EN010158/APP/6.3

SCALE : 1:30,000 @ A3



REV: 01

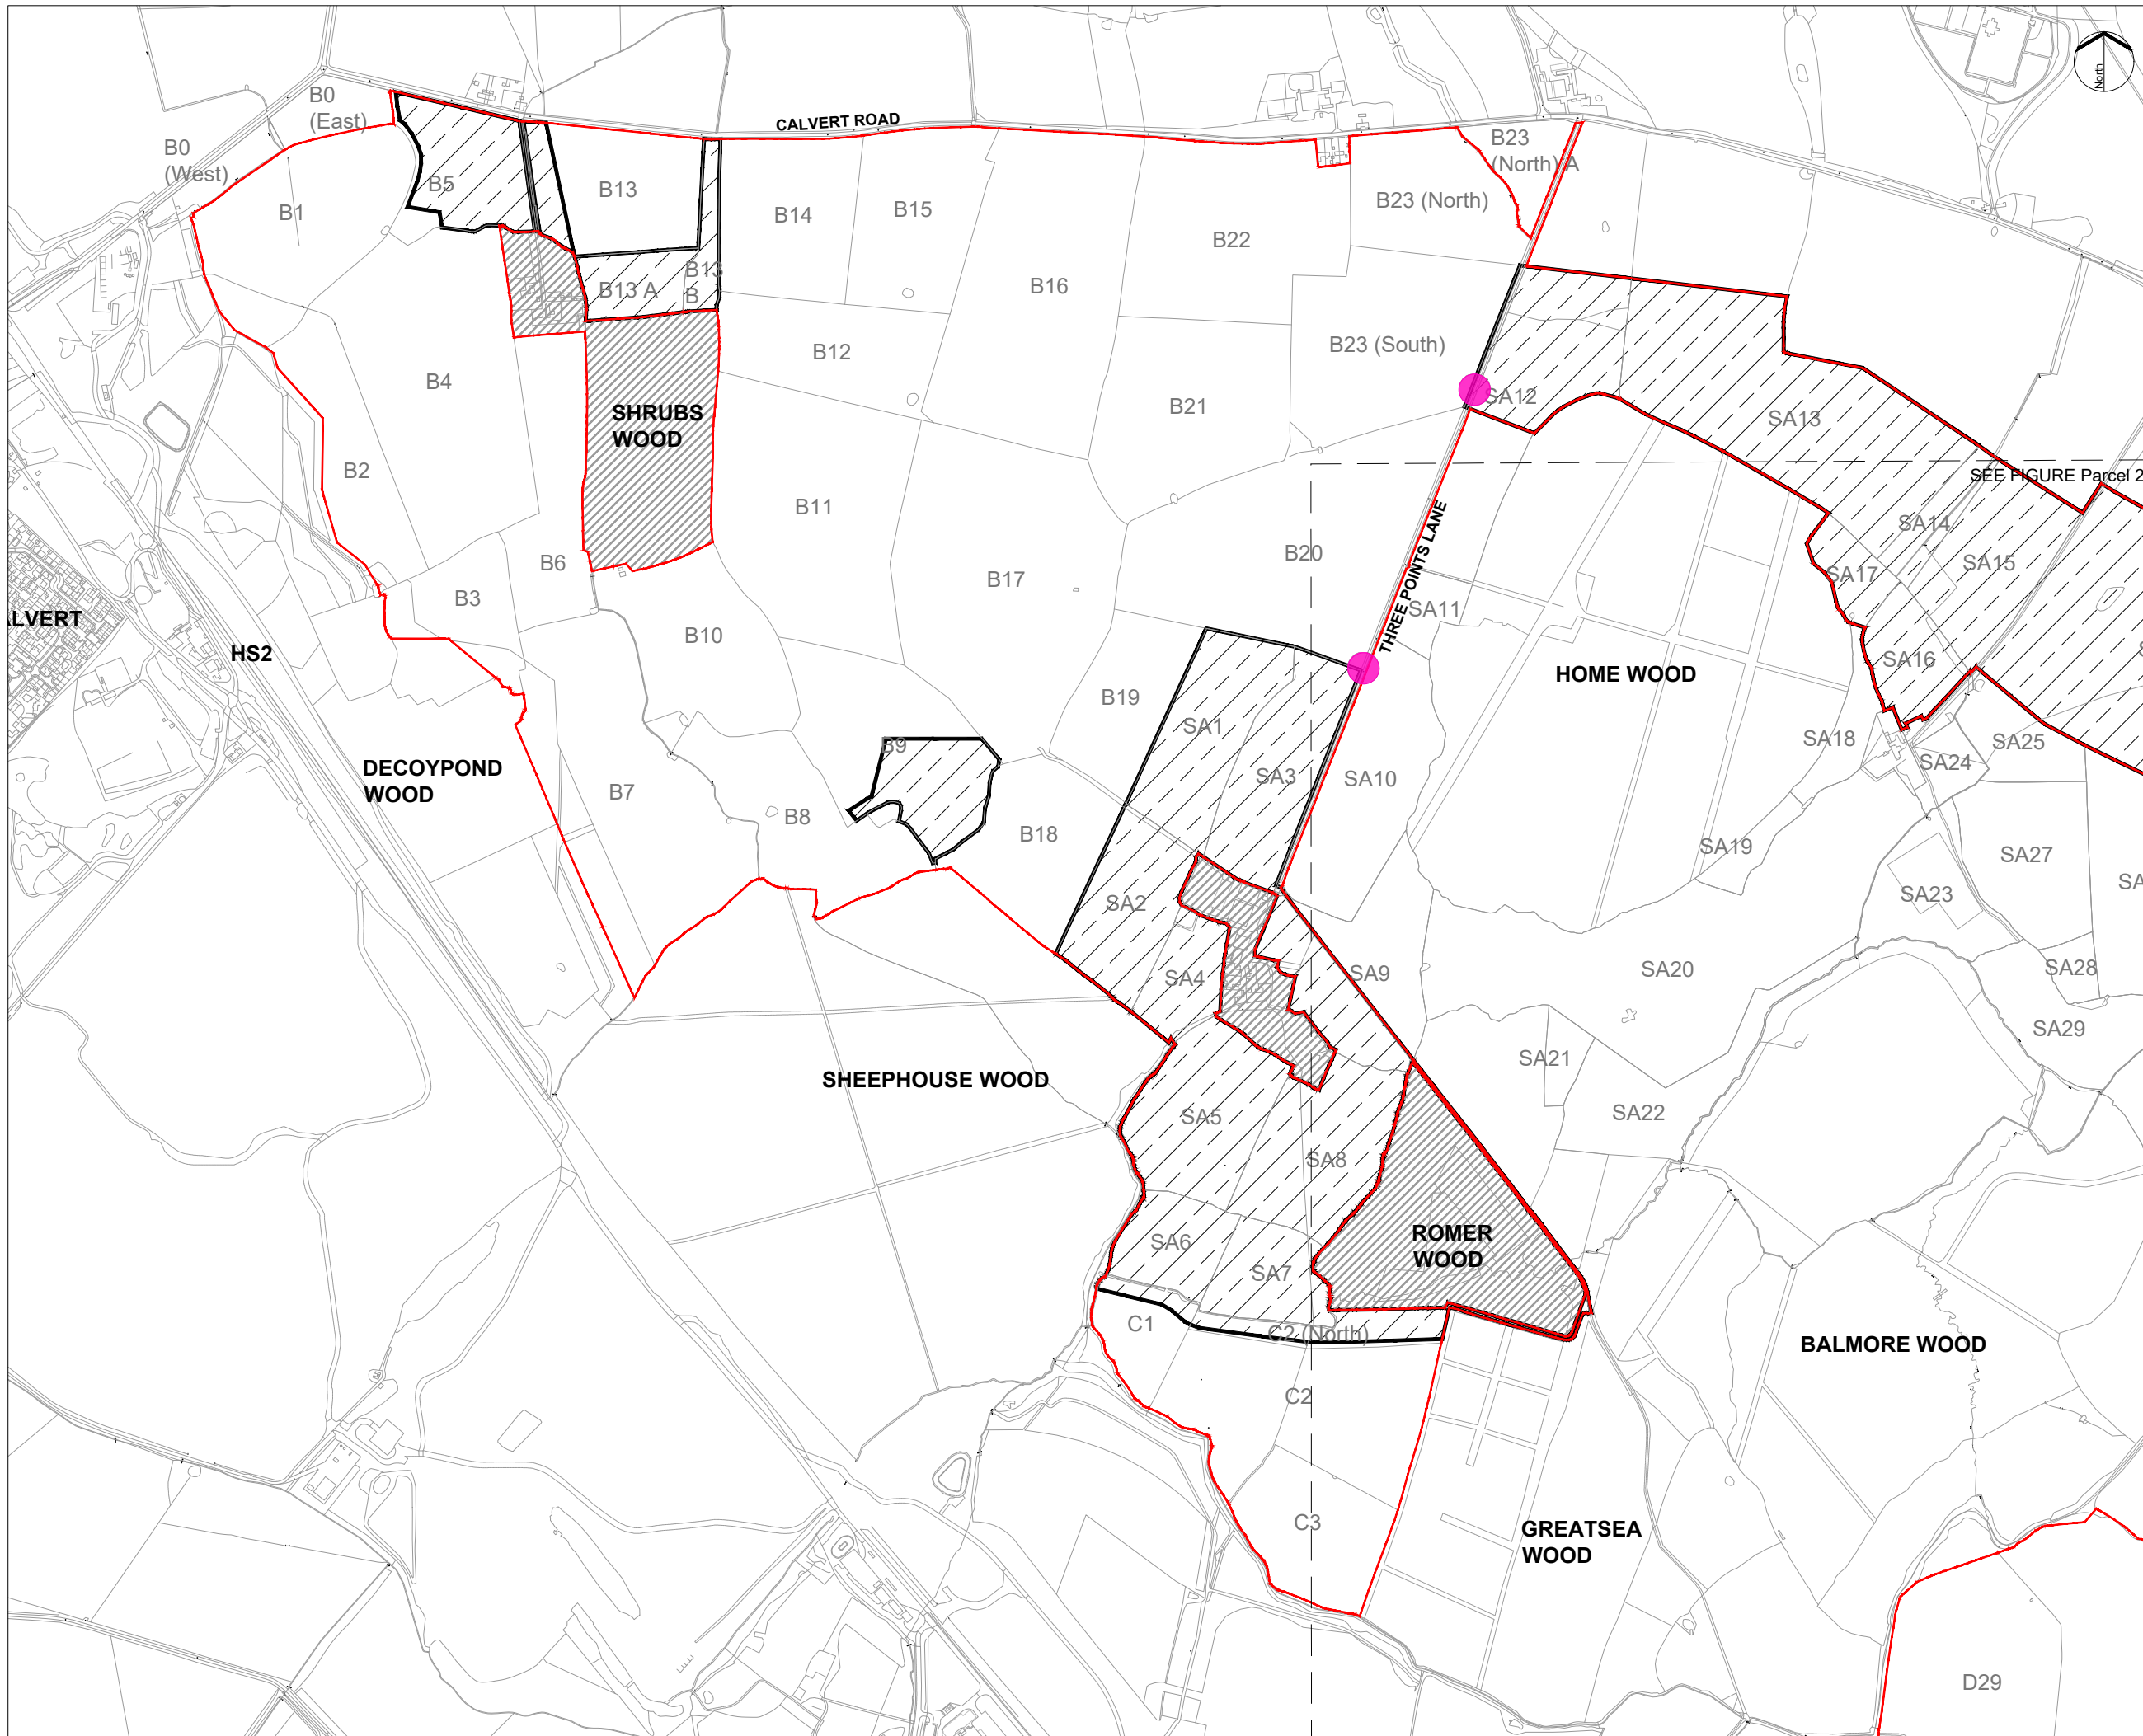


KEY:

- Order Limits
- Areas outside the Order Limits
- Internal access corridor
- Abnormal indivisible load (AIL) access corridor
- Construction cabling access corridor
- Indicative construction and operational access location from public highway
- Indicative access location for abnormal indivisible loads (AIL) from public highway

NOTES:

- Refer to Figure 3.9A for drawing notes.

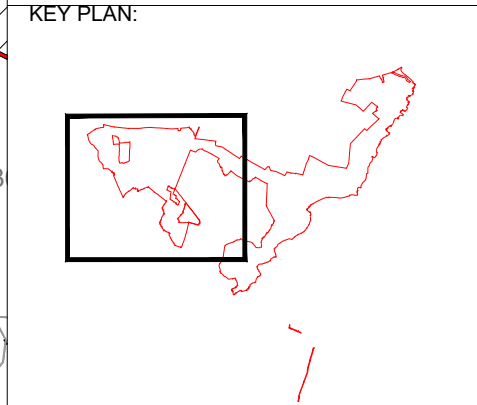

01	SEPT 2025	DCO SUBMISSION	LDA	LDA	EDF
REV	Date	Description	Drm	Chk	App

Rosefield Solar Farm




DOCUMENT:
 ENVIRONMENTAL STATEMENT
 VOLUME 3: FIGURES
 REGULATION 5(2)(a)

TITLE:
 FIGURE 3.9B
 INDICATIVE CONSTRUCTION AND OPERATIONAL
 ACCESS - PARCEL 1 & 1A

PINS REFERENCE NUMBER:
 EN010158/APP/6.3

SCALE : 1:10,000 @ A3

REV: 01

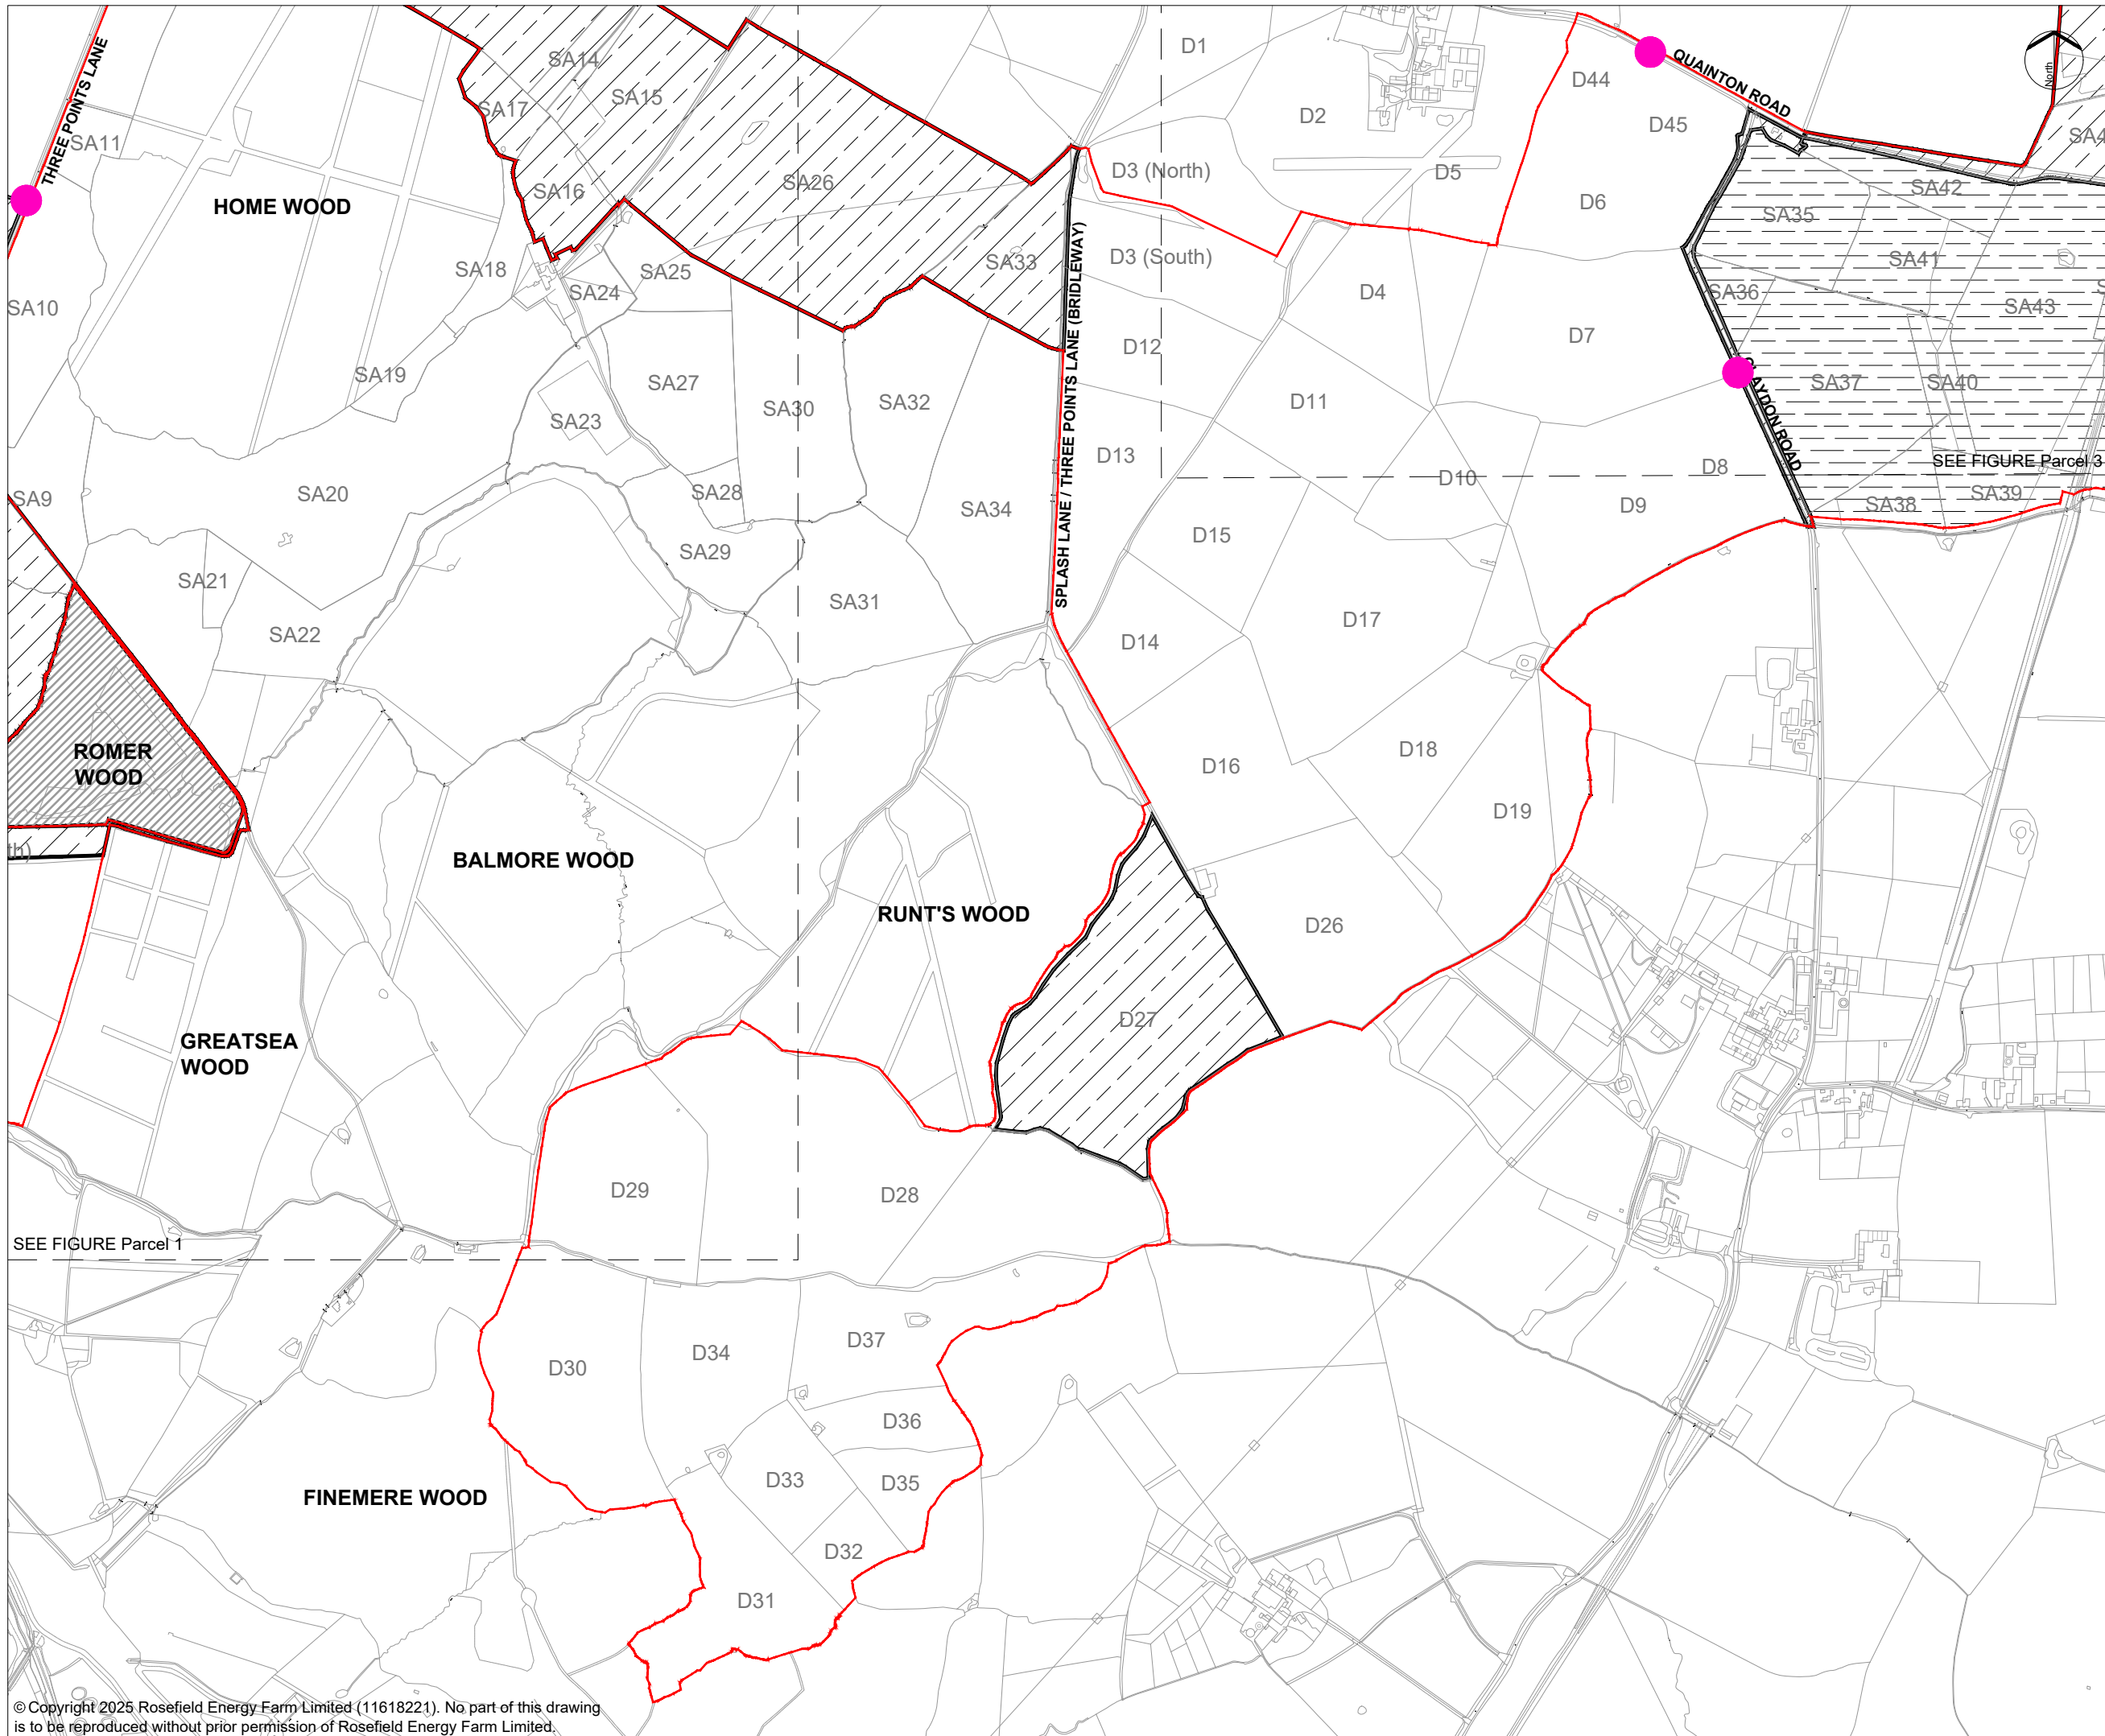


KEY:

- Order Limits
- Areas outside the Order Limits
- Internal access corridor
- Abnormal indivisible load (AIL) access corridor
- Construction cabling access corridor
- Indicative construction and operational access
- Indicative site access location from public highway
- Indicative access location for abnormal indivisible loads (AIL) from public highway

NOTES:

- Refer to Figure 3.9A for drawing notes.

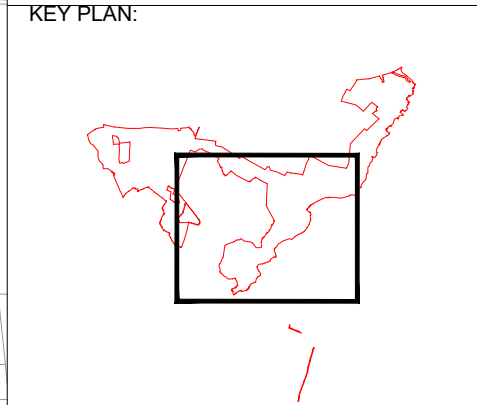

01	SEPT 2025	DCO SUBMISSION	LDA	LDA	EDF
REV	Date	Description	Drm	Chk	App

Rosefield Solar Farm




DOCUMENT:
 ENVIRONMENTAL STATEMENT
 VOLUME 3: FIGURES
 REGULATION 5(2)(a)








TITLE:
 FIGURE 3.9C
 INDICATIVE CONSTRUCTION AND OPERATIONAL
 ACCESS - PARCEL 2

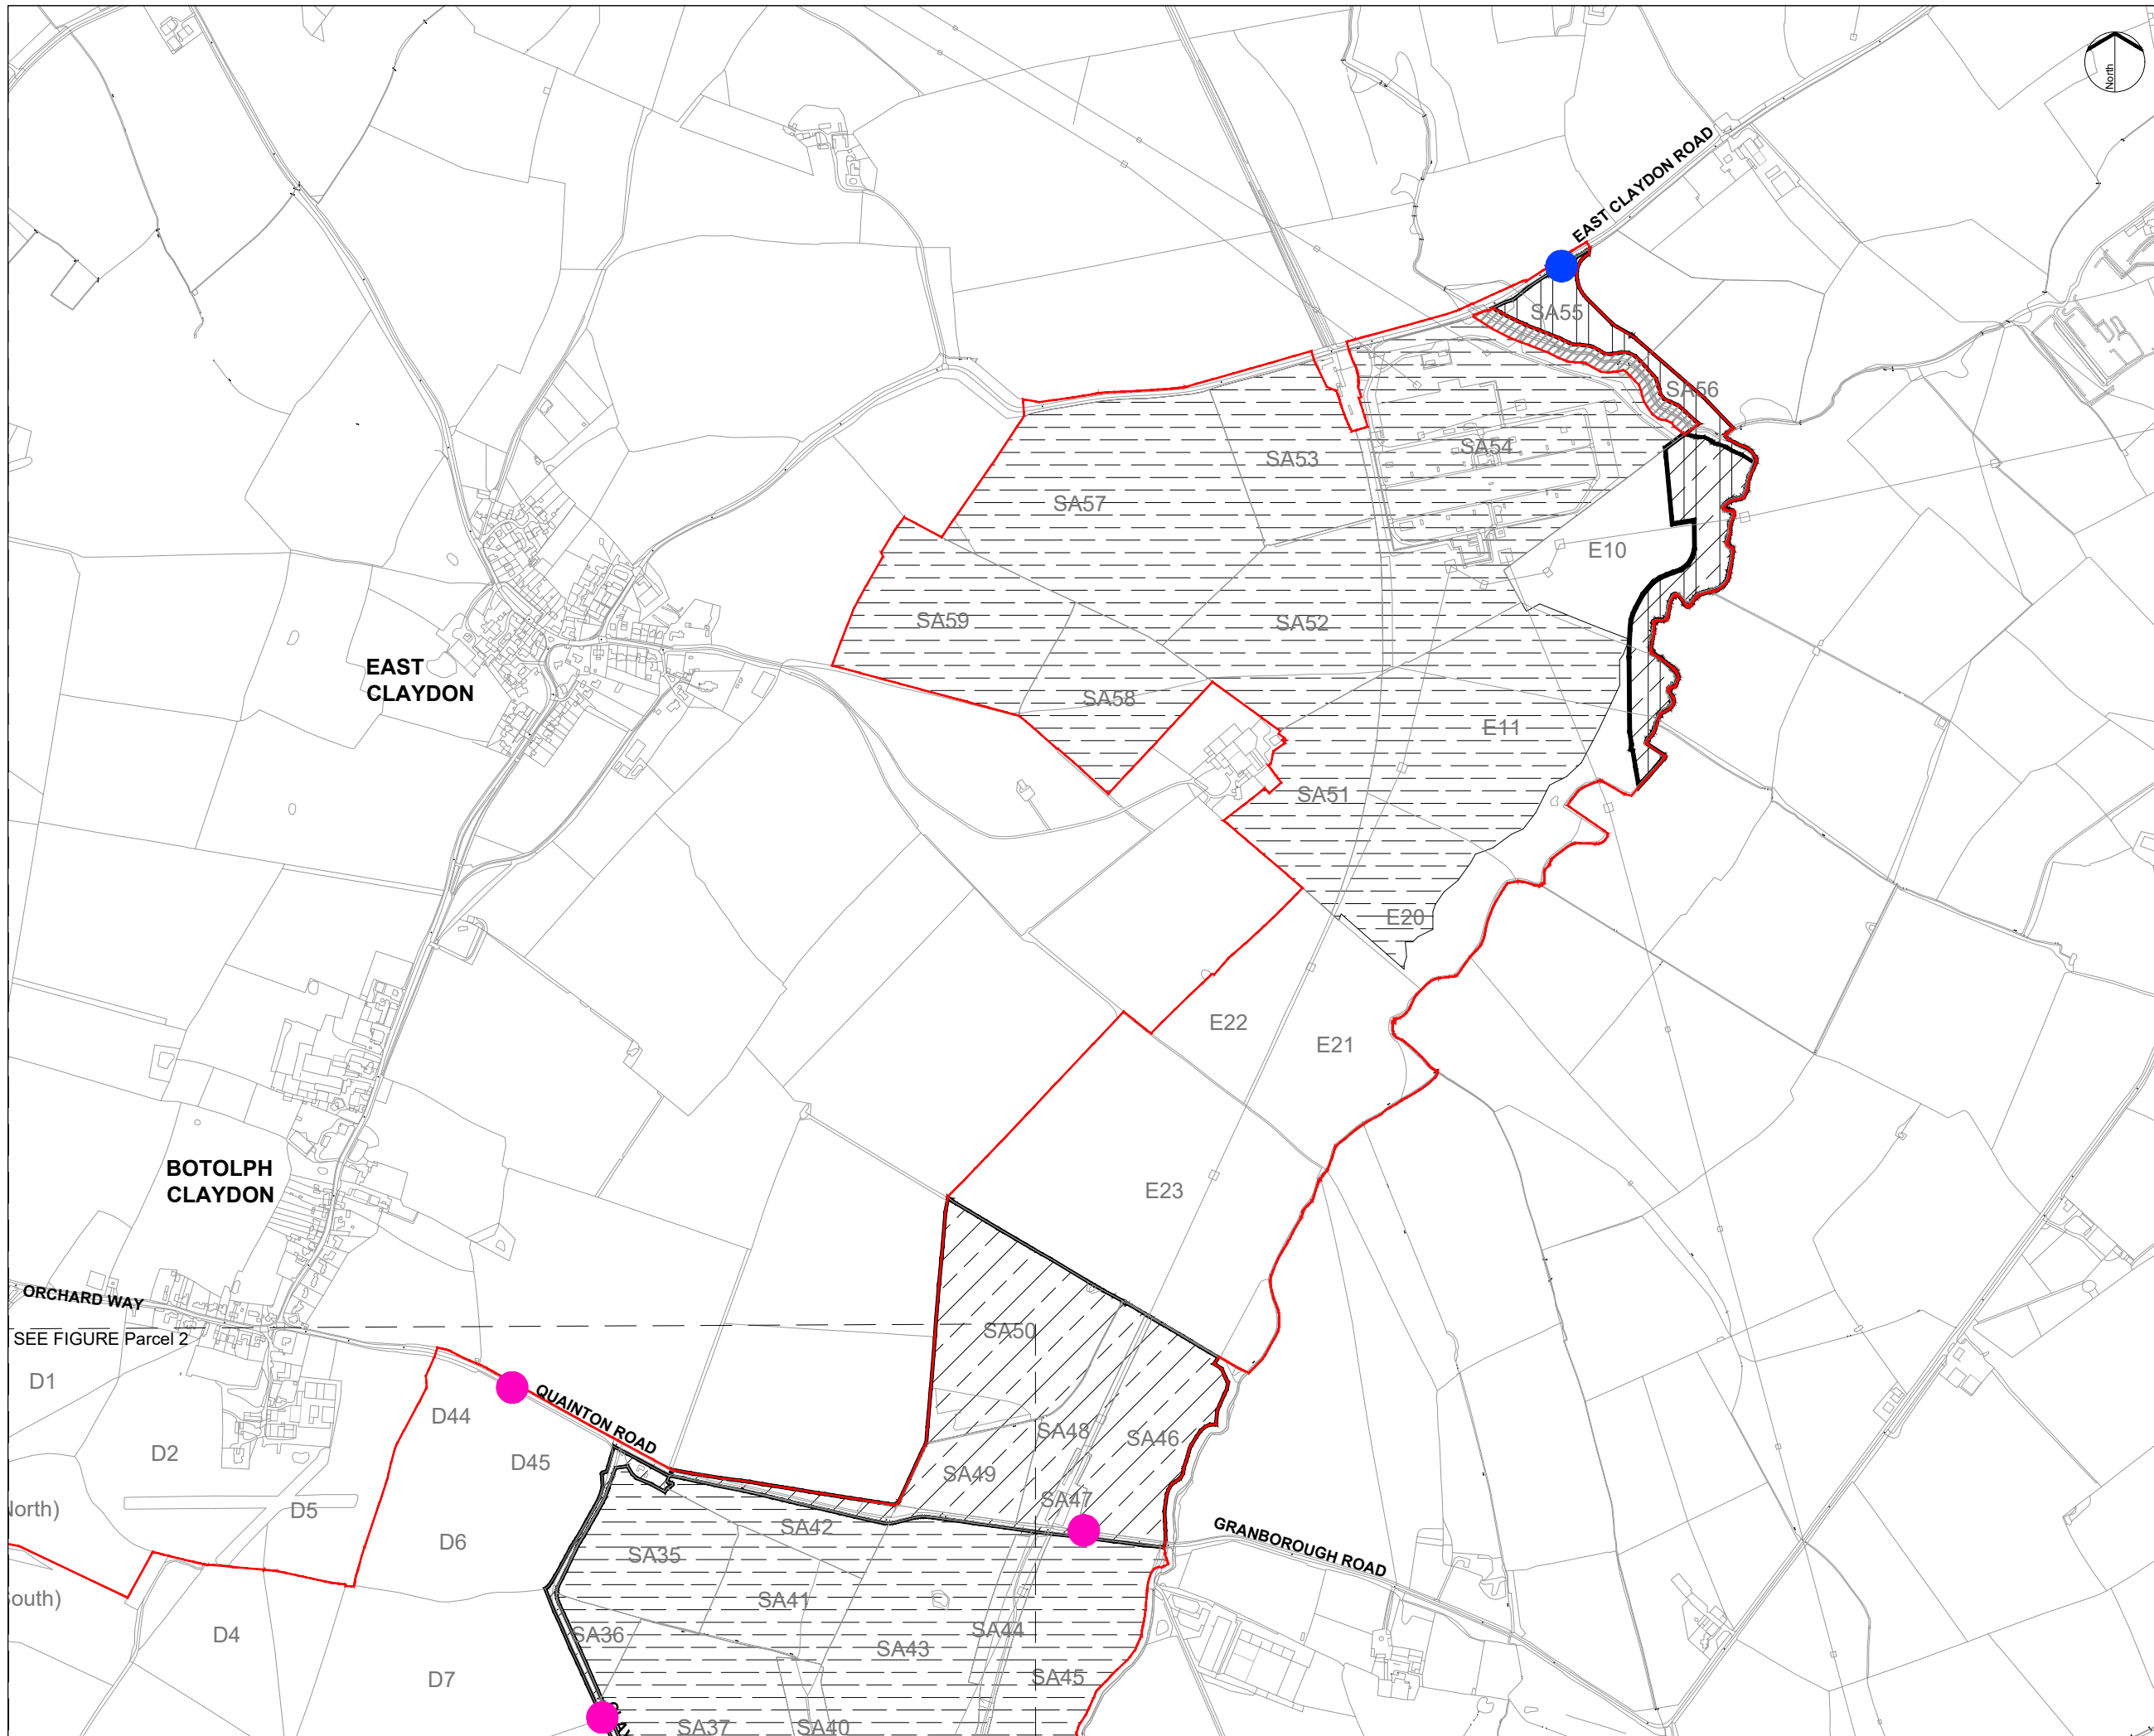PINS REFERENCE NUMBER:
 EN010158/APP/6.3

SCALE : 1:10,000 @ A3


REV: 01

 

- KEY:**
-  Order Limits
 -  Areas outside the Order Limits
 -  Internal access corridor
 -  Abnormal indivisible load (AIL) access corridor
 -  Construction cabling access corridor
 -  Indicative construction and operational access location from public highway
 -  Indicative access location for abnormal indivisible loads (AIL) from public highway

NOTES:

1. Refer to Figure 3.9A for drawing notes.

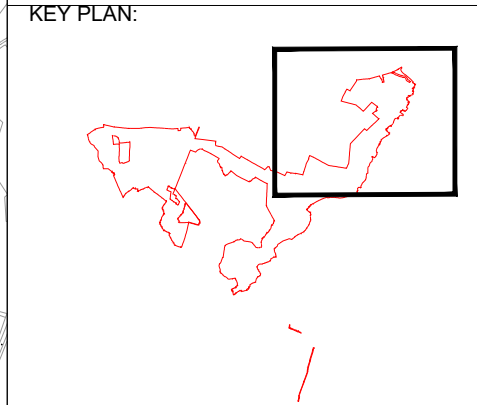

01	SEPT 2025	DCO SUBMISSION	LDA	LDA	EDF
REV	Date	Description	Drm	Chk	App

Rosefield Solar Farm




DOCUMENT:
 ENVIRONMENTAL STATEMENT
 VOLUME 3: FIGURES
 REGULATION 5(2)(a)

TITLE:
 FIGURE 3.9D
 INDICATIVE CONSTRUCTION AND OPERATIONAL
 ACCESS - PARCEL 3

PINS REFERENCE NUMBER:
 EN010158/APP/6.3

SCALE : 1:10,000 @ A3 **REV: 01**



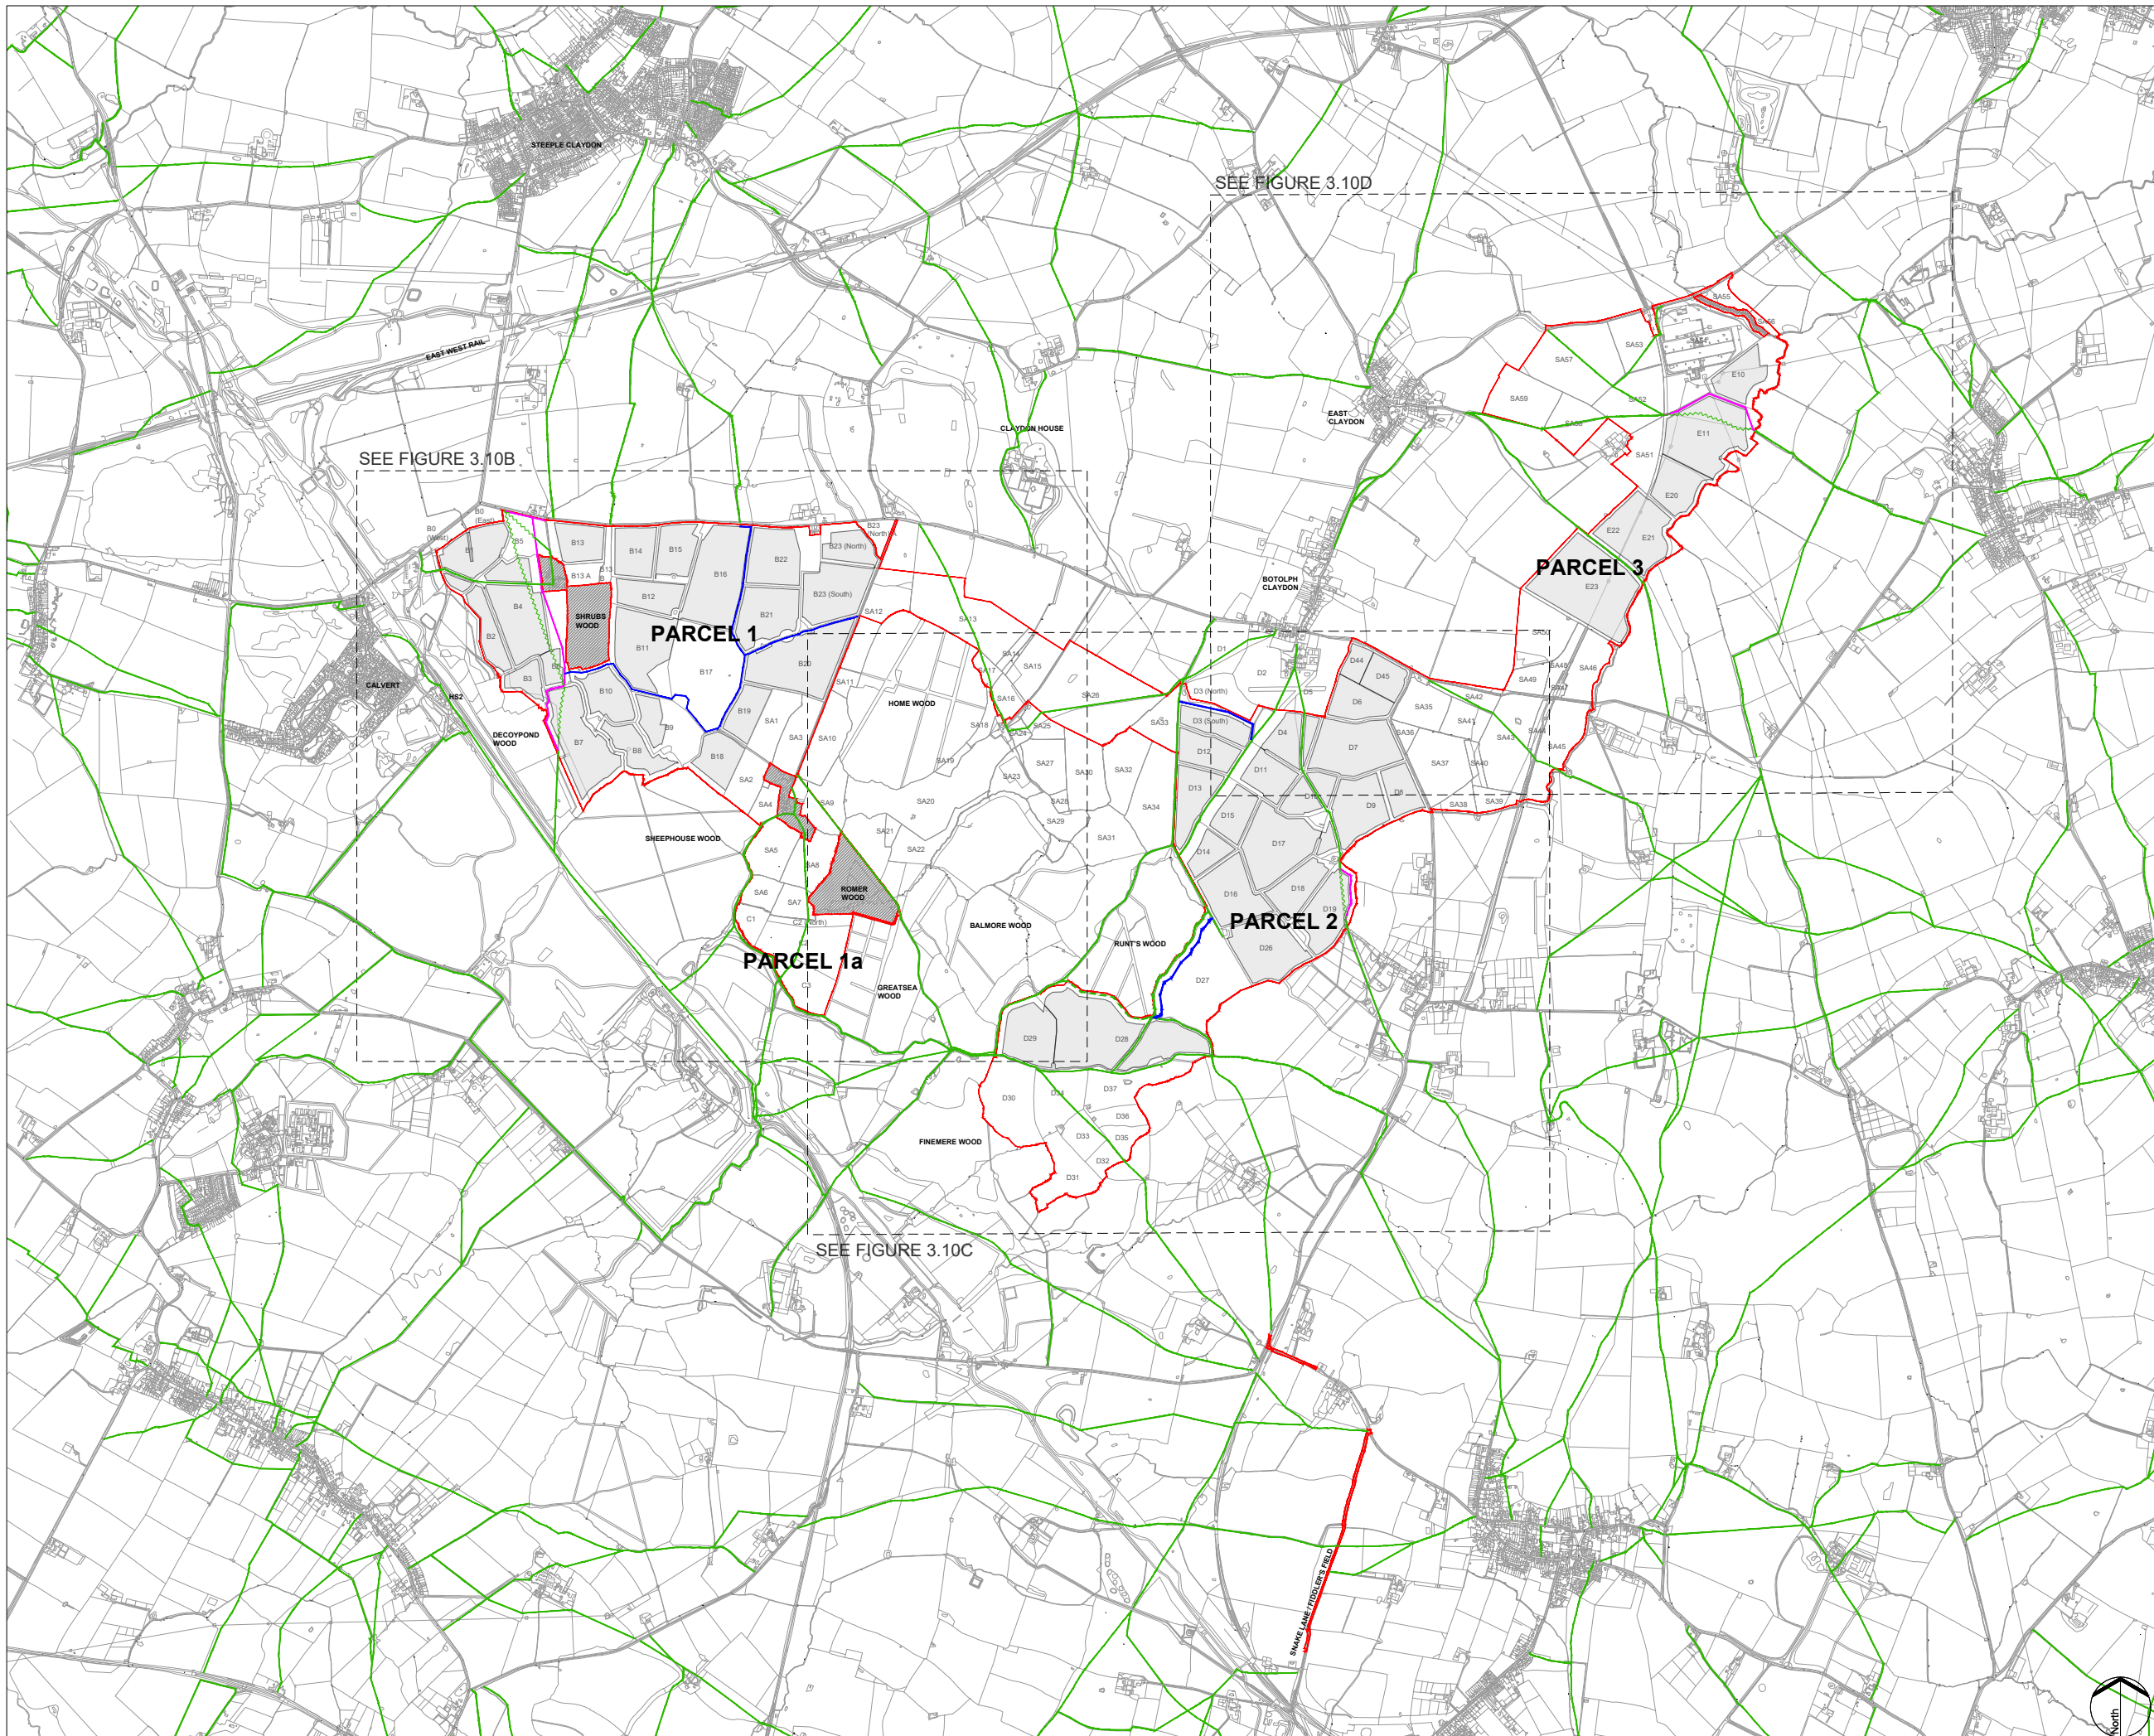

KEY:

- Order Limits
- Areas outside the Order Limits
- Indicative area for Solar PV development and / or other ancillary development

Existing routes

- Existing Public Right of Way
- Existing permissive footpath
- Existing Public Right of Way to be stopped up

Indicative proposed routes

- Proposed Public Right of Way Diversion
- Proposed permissive path

- NOTES:**
1. The location of features shown are indicative only. Exact locations to be confirmed on site.
 2. Additional features may be present on site that have not been identified on the topographical plan.
 3. Parameter plan drawings are based on OS MasterMap information.
 4. Refer to Figure 3.5 Zonal Masterplan for indicative locations for components of Rosefield Solar Farm

03	JUNE 2026	CHANGE APPLICATION	LDA	LDA	EDF
02	MAR 2026	DEADLINE 1	LDA	LDA	EDF
01	SEPT 2025	DCO SUBMISSION	LDA	LDA	EDF
REV	Date	Description	Drn	Chk	App

Rosefield Solar Farm




DOCUMENT:
ENVIRONMENTAL STATEMENT
VOLUME 3: FIGURES
REGULATION 5(2)(a)

TITLE:
FIGURE 3.10A
EXISTING AND PROPOSED PUBLIC RIGHTS OF WAY
AND PERMISSIVE FOOTPATHS - KEY PLAN

PINS REFERENCE NUMBER:
EN010158/APP/6.3.4

SCALE : 1:30,000 @ A3

REV: 03

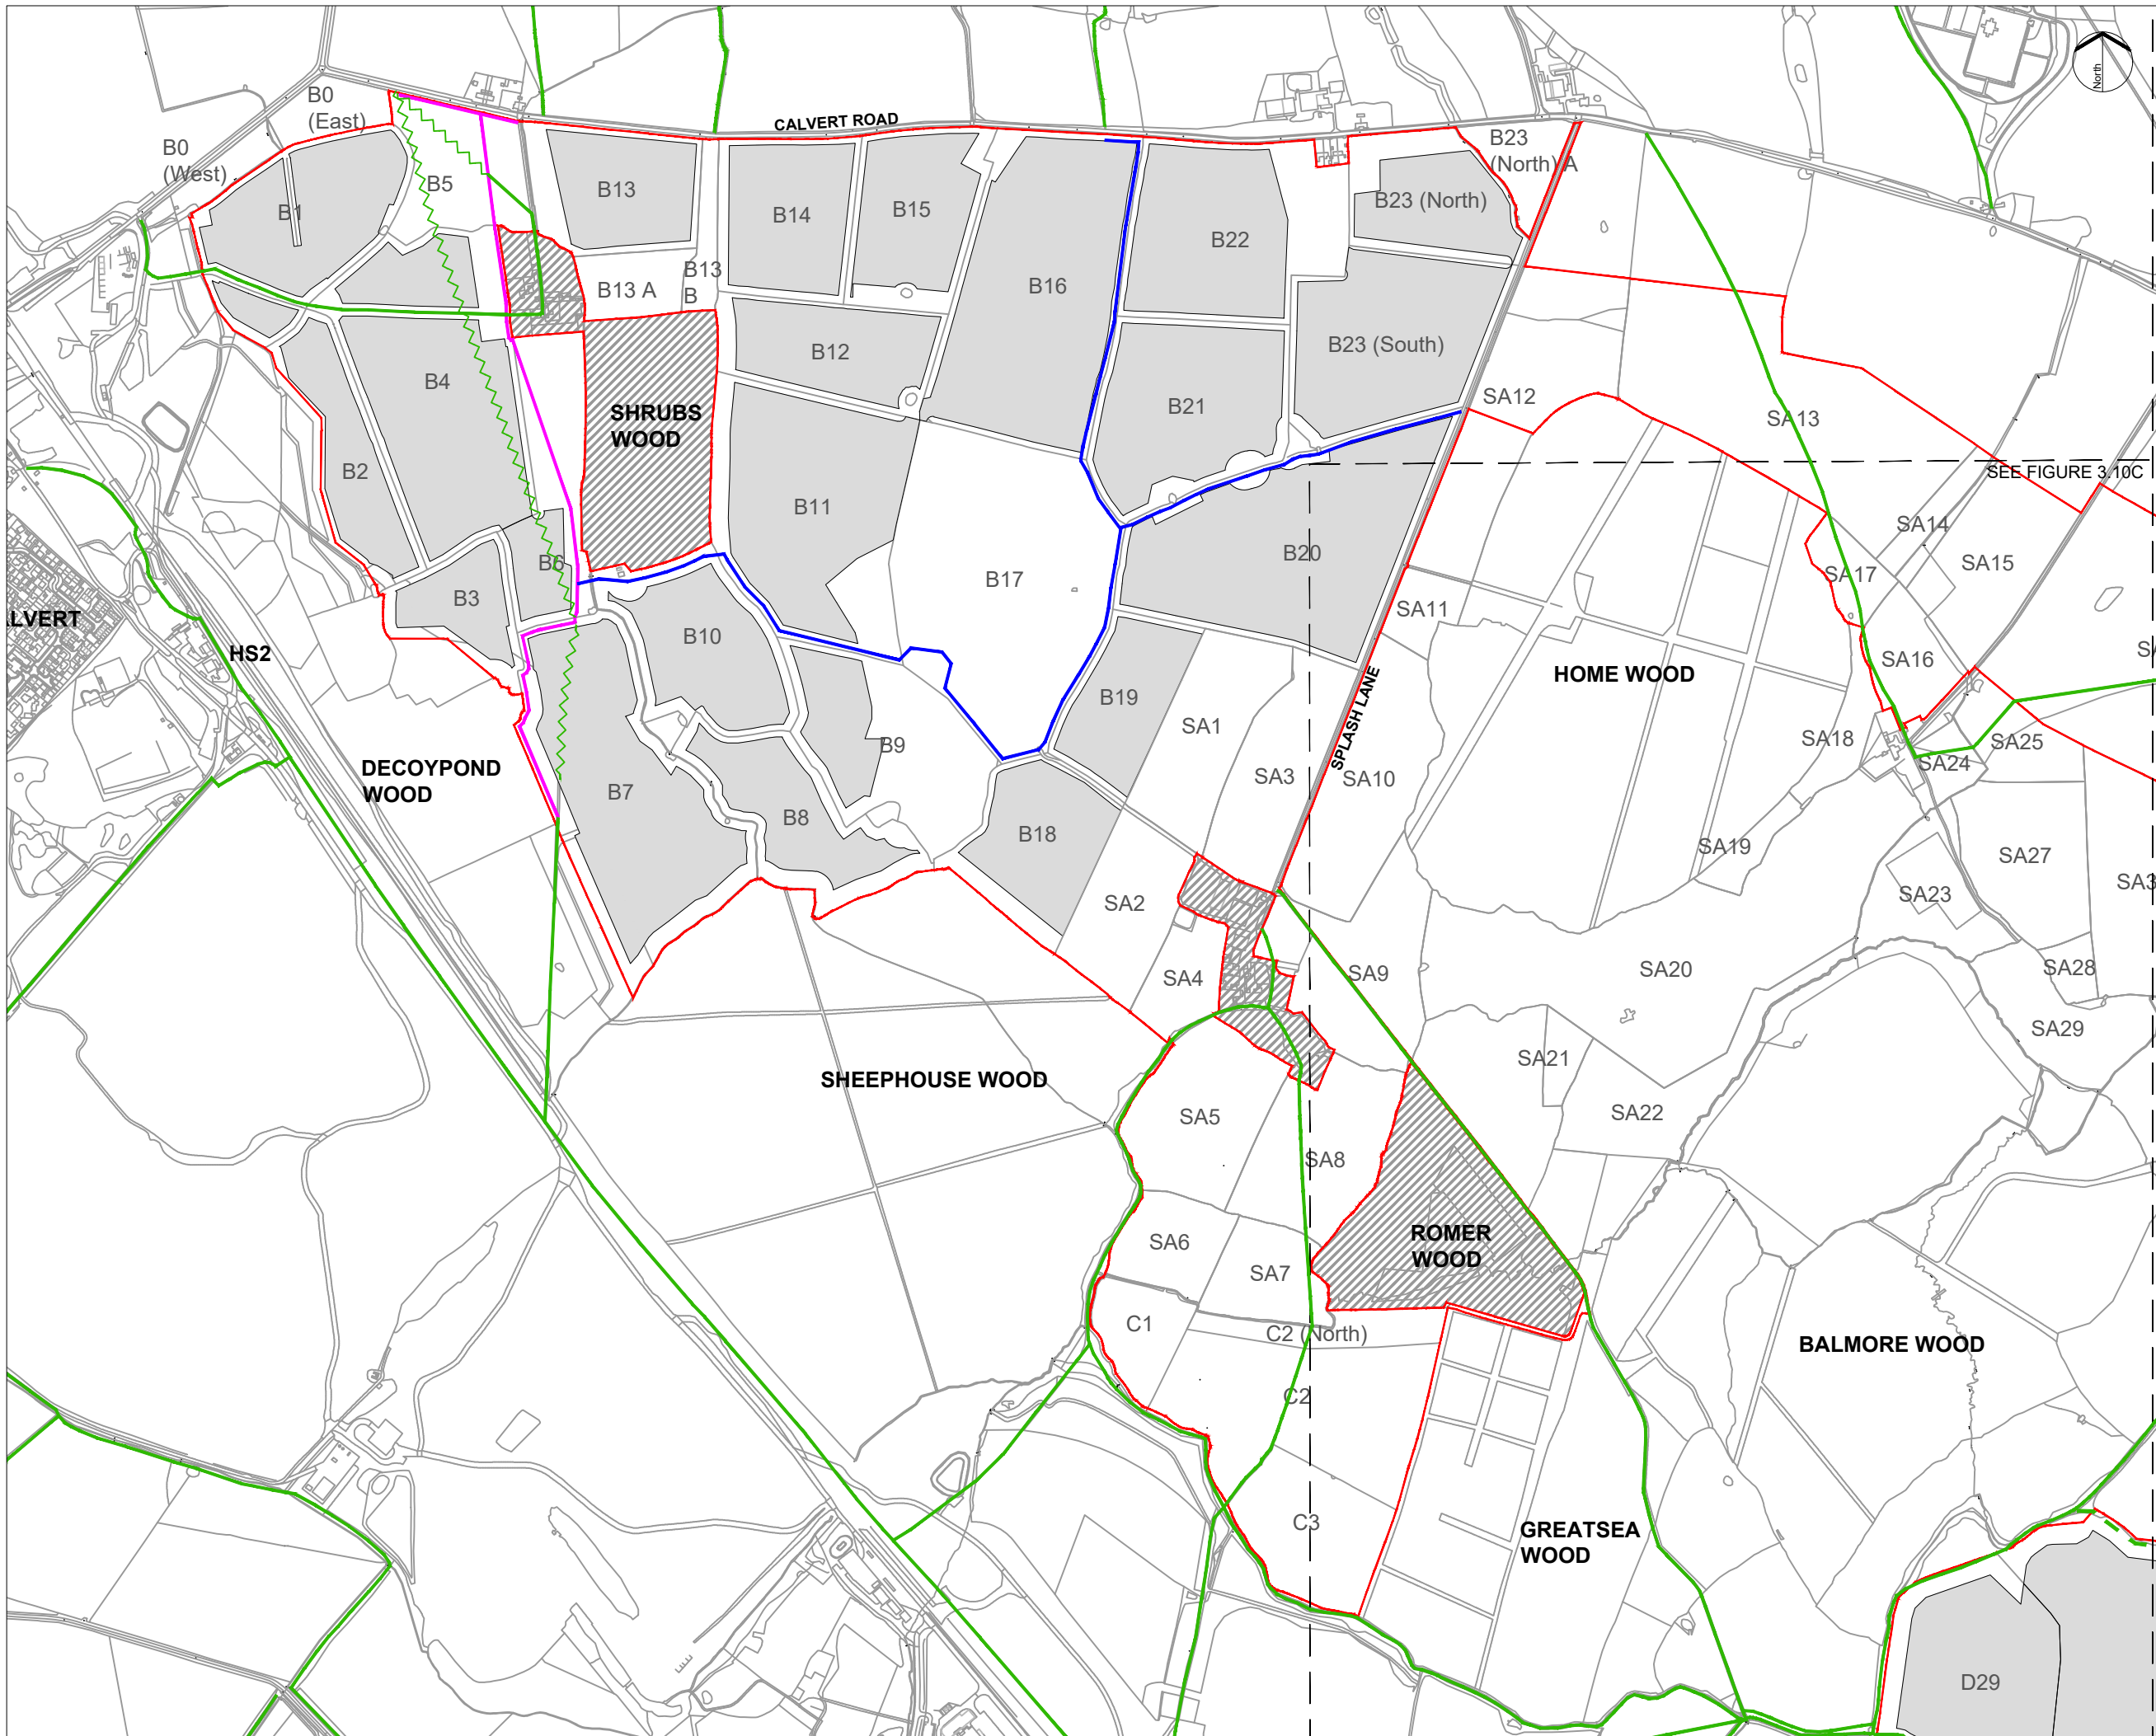

KEY:

- Order Limits
- Areas outside the Order Limits
- Indicative area for Solar PV development and / or other ancillary development

Existing routes

- Existing Public Right of Way
- Existing permissive footpath
- Existing Public Right of Way to be stopped up

Indicative proposed routes

- Proposed Public Right of Way Diversion
- Proposed permissive path

NOTES:

- Refer to Figure 3.10A for drawing notes.

KEY PLAN:

03	JUNE 2026	CHANGE APPLICATION	LDA	LDA	EDF
02	MAR 2026	DEADLINE 1	LDA	LDA	EDF
01	SEPT 2025	DCO SUBMISSION	LDA	LDA	EDF
REV	Date	Description	Drn	Chk	App

Rosefield Solar Farm

DOCUMENT:
 ENVIRONMENTAL STATEMENT
 VOLUME 3: FIGURES
 REGULATION 5(2)(a)

TITLE:
 FIGURE 3.10B
 EXISTING AND PROPOSED PUBLIC RIGHTS OF WAY
 AND PERMISSIVE FOOTPATHS - PARCEL 1 & 1A


PINS REFERENCE NUMBER:
 EN010158/APP/6.3.4

SCALE : 1:10,000 @ A3

REV: 03

© Copyright 2025 Rosefield Energy Farm Limited (11618221). No part of this drawing is to be reproduced without prior permission of Rosefield Energy Farm Limited.

This drawing may contain: Ordnance Survey material by permission of Ordnance Survey on behalf of the Controller of Her Majesty's Stationery Office © Crown Copyright 2023. All rights reserved. Reference number 0100031673
 OS Open data / © Natural England / © DEFRA / © DECC / © English Heritage. Aerial Photography - ESRI, DigitalGlobe, GEOEye, i-cubed, USDA FSA,USGD, AEX, Getmapping, Aerogrid, IGN,IGP,swisstopo, the GIS User Community

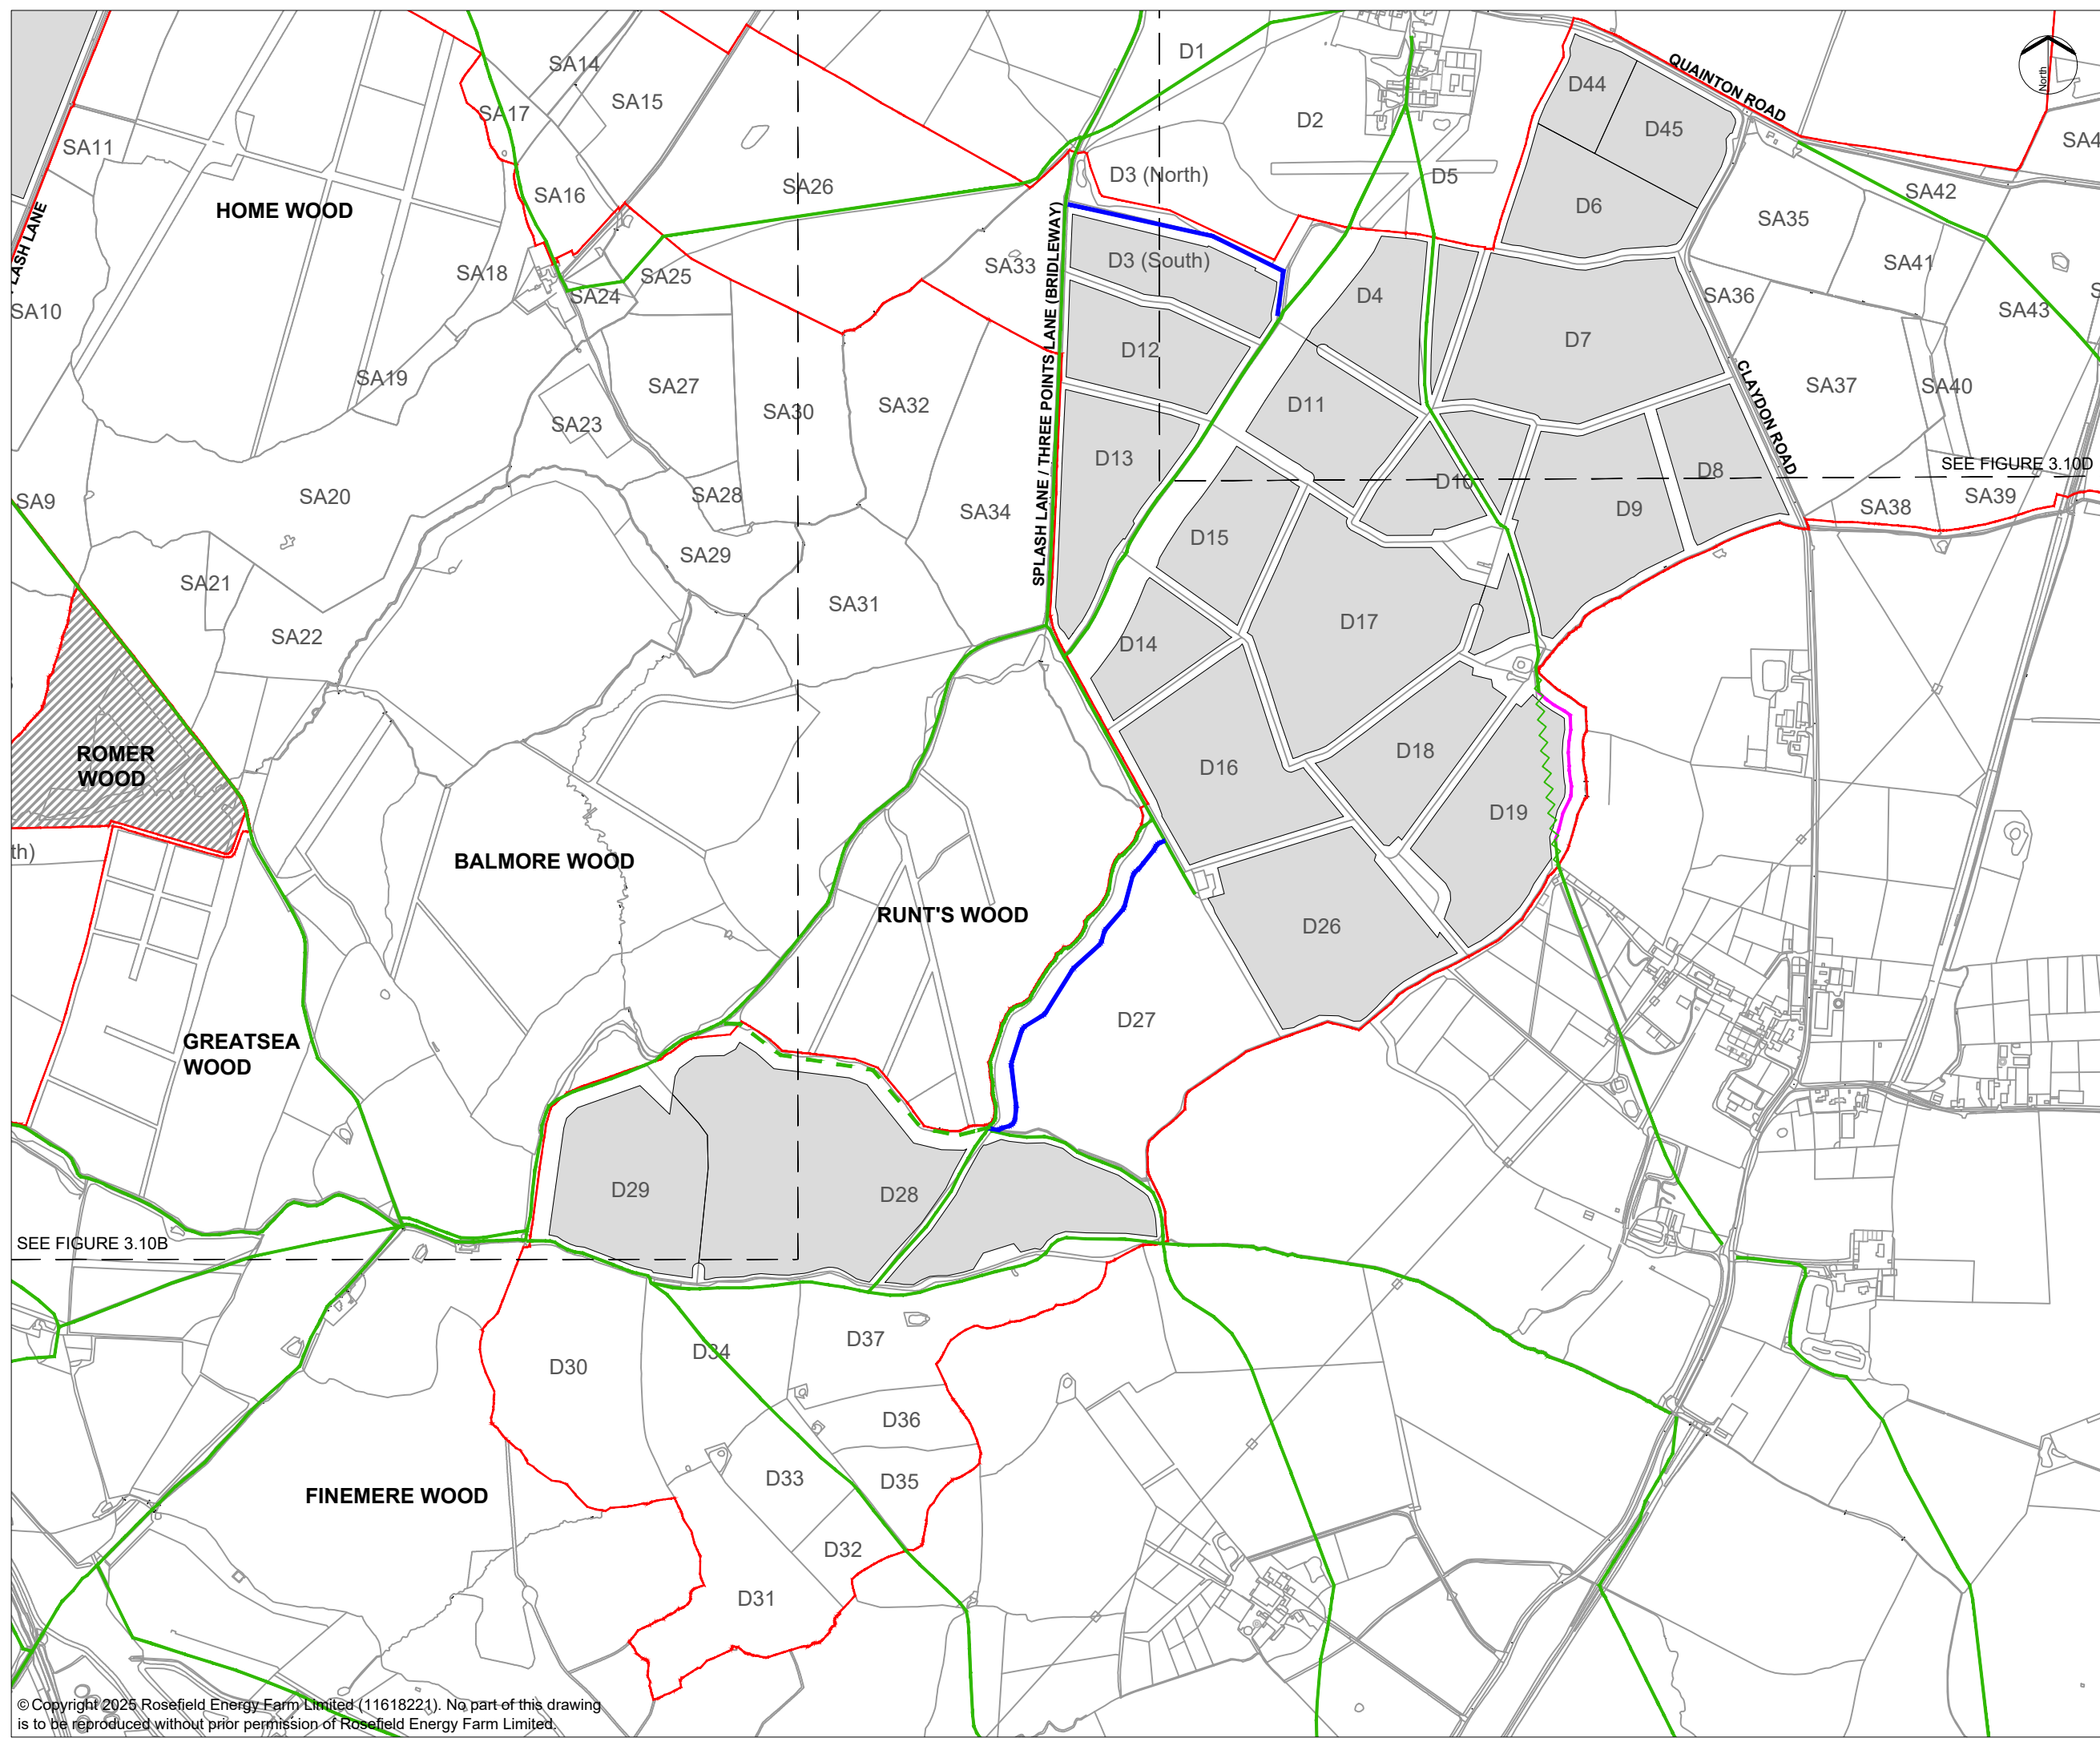

KEY:

- Order Limits
- Areas outside the Order Limits
- Indicative area for Solar PV development and / or other ancillary development


Existing routes

- Existing Public Right of Way
- Existing permissive footpath
- Existing Public Right of Way to be stopped up

Indicative proposed routes

- Proposed Public Right of Way Diversion
- Proposed permissive path

NOTES:
1. Refer to Figure 3.10A for drawing notes.

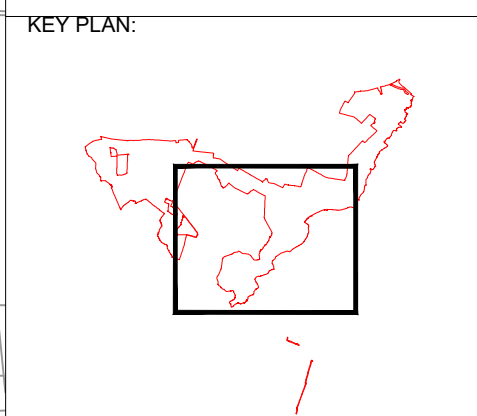

02	JUNE 2026	CHANGE APPLICATION	LDA	LDA	EDF
01	SEPT 2025	DCO SUBMISSION	LDA	LDA	EDF
REV	Date	Description	Drn	Chk	App

Rosefield Solar Farm




DOCUMENT:
ENVIRONMENTAL STATEMENT
VOLUME 3: FIGURES
REGULATION 5(2)(a)

TITLE:
FIGURE 3.10C
EXISTING AND PROPOSED PUBLIC RIGHTS OF WAY
AND PERMISSIVE FOOTPATHS - PARCEL 2

PINS REFERENCE NUMBER:
EN010158/APP/6.3.4

SCALE : 1:10,000 @ A3

REV: 02

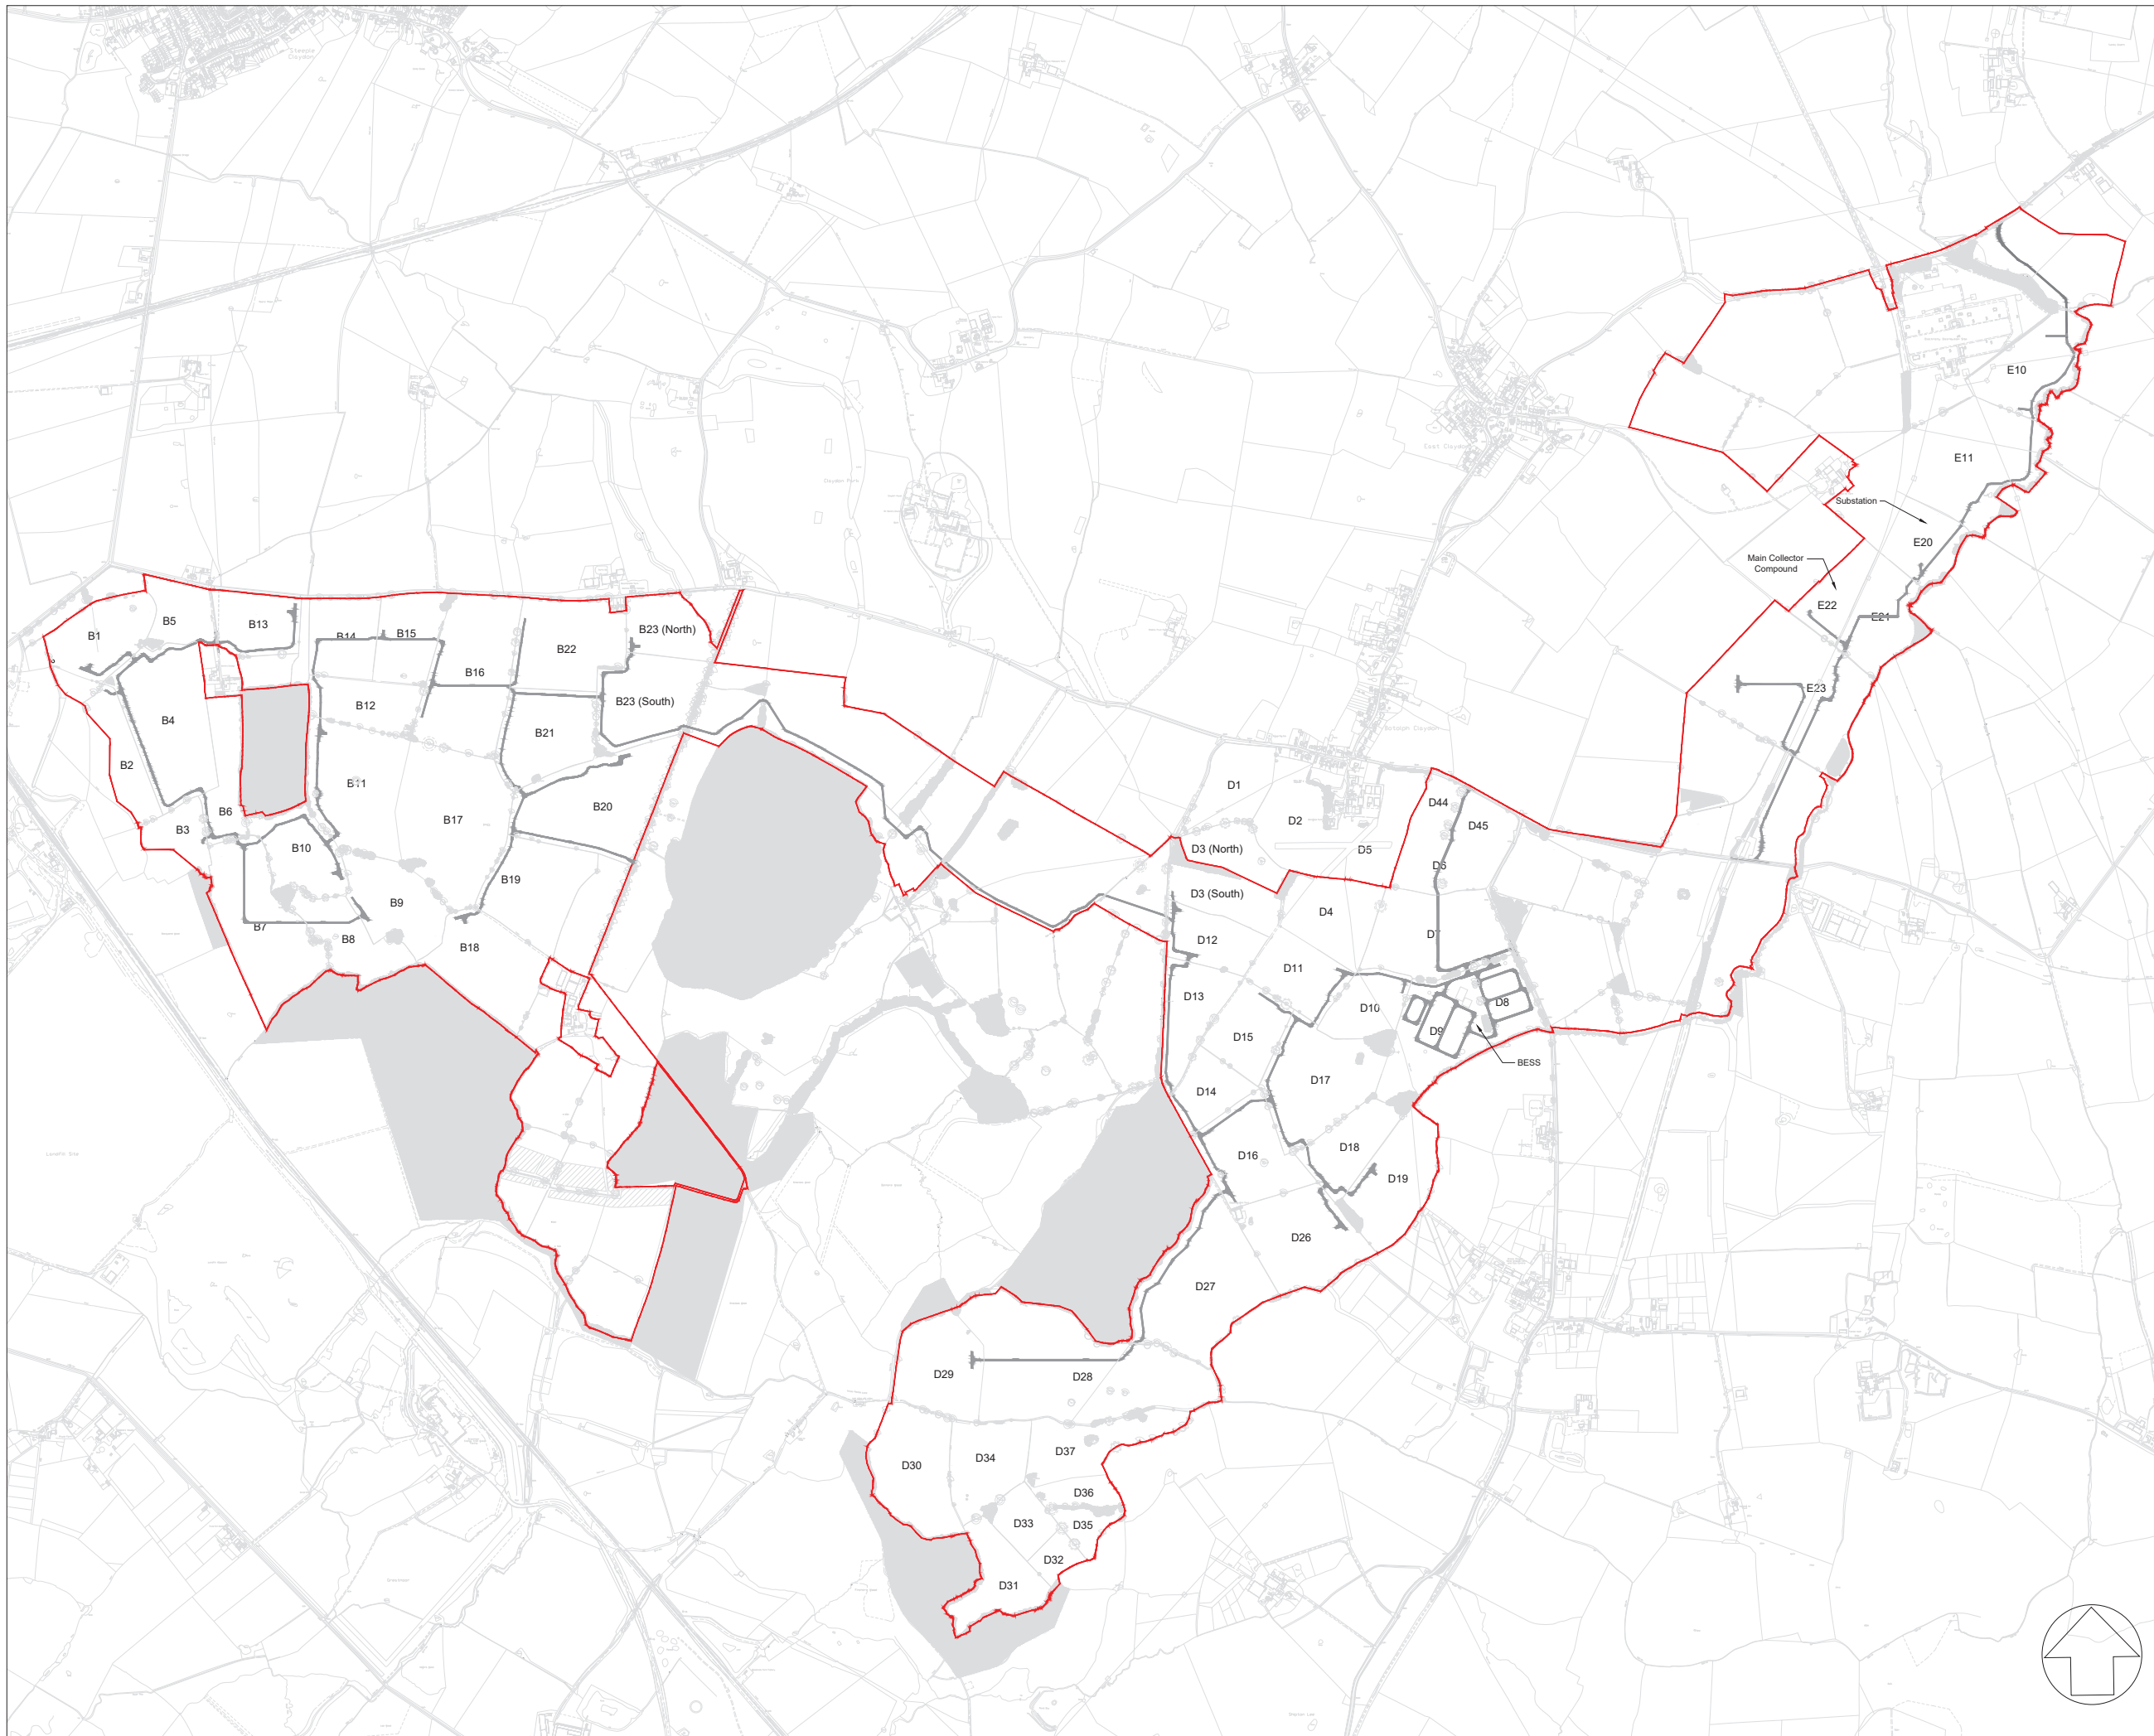

KEY:

- Order Limits
- Internal access tracks

- NOTES:**
1. Drawing is for Planning Purposes only and not for construction.
 2. Only new internal access tracks shown. Existing internal tracks not shown on this drawing.
 3. Dimensions of access tracks are subject to detailed engineering.

01	Sept 25	DCO Submission	GC	DC	GS
Rev	Date	Description	Drn	Chk	App

Rosefield Solar Farm



DOCUMENT:
 ENVIRONMENTAL STATEMENT VOLUME 3:
 FIGURES REGULATION 5(2)(a)

TITLE:
 FIGURE 3.11: INDICATIVE LOCATION OF INTERNAL
 ACCESS TRACKS


PINS REFERENCE NUMBER:
 EN0101058/APP/6.3

SCALE : 1:20000 @A3 **REV 01**


© Copyright 2023 Rosefield Energy Farm Limited (11618221). No part of this drawing is to be reproduced without prior permission of Rosefield Energy Farm Limited.

This drawing may contain: Ordnance Survey material by permission of Ordnance Survey on behalf of the Controller of Her Majesty's Stationery Office © Crown Copyright 2023. All rights reserved. Reference number 0100031673
 OS Open data / © Natural England / © DEFRA / © DECC / © English Heritage. Aerial Photography - ESRI, DigitalGlobe, GEOEye, i-cubed, USDA FSA,USGD, AEX, Getmapping, Aerogrid, IGN,IGP,swisstopo, the GIS User Community




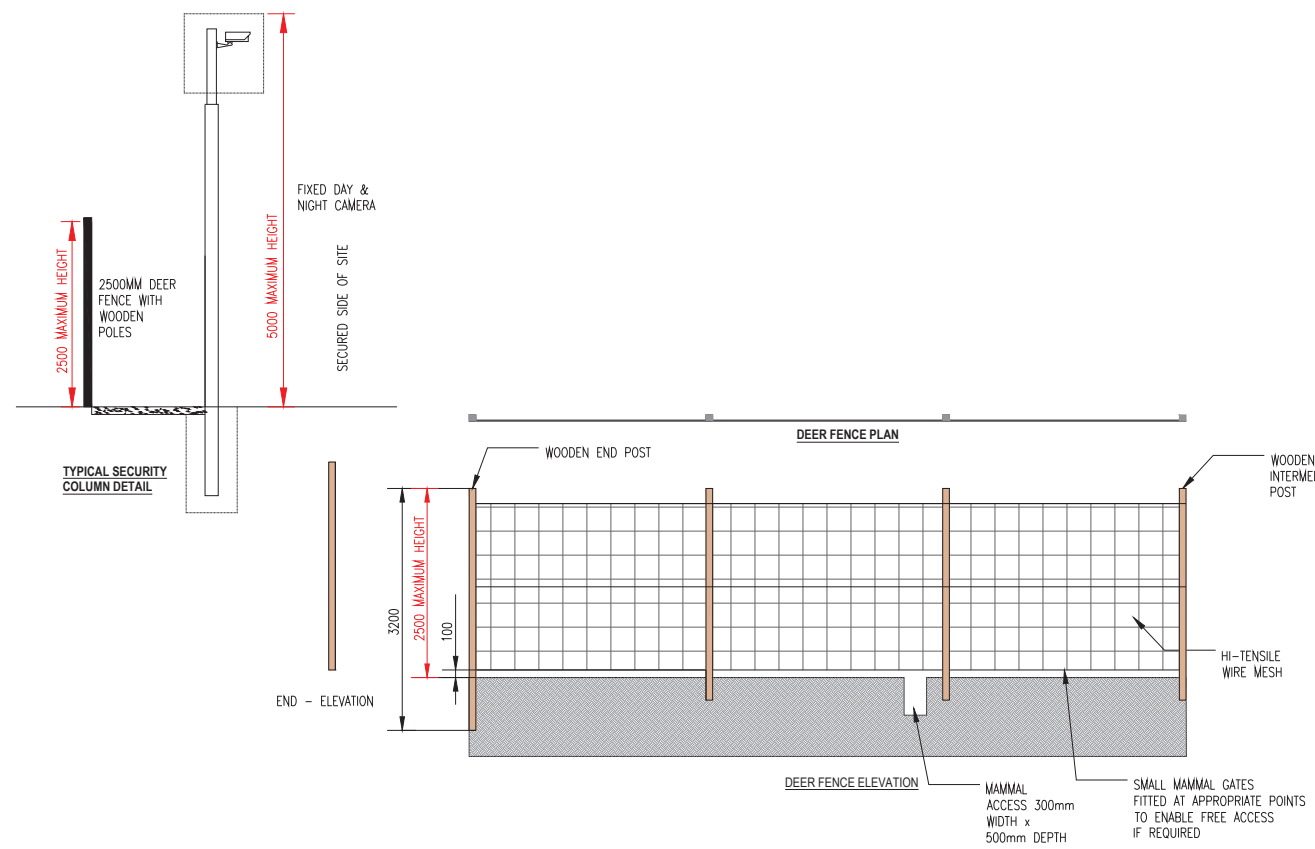

STANDARD DETAIL DEER FENCING AND CCTV (SCALE 1:100)

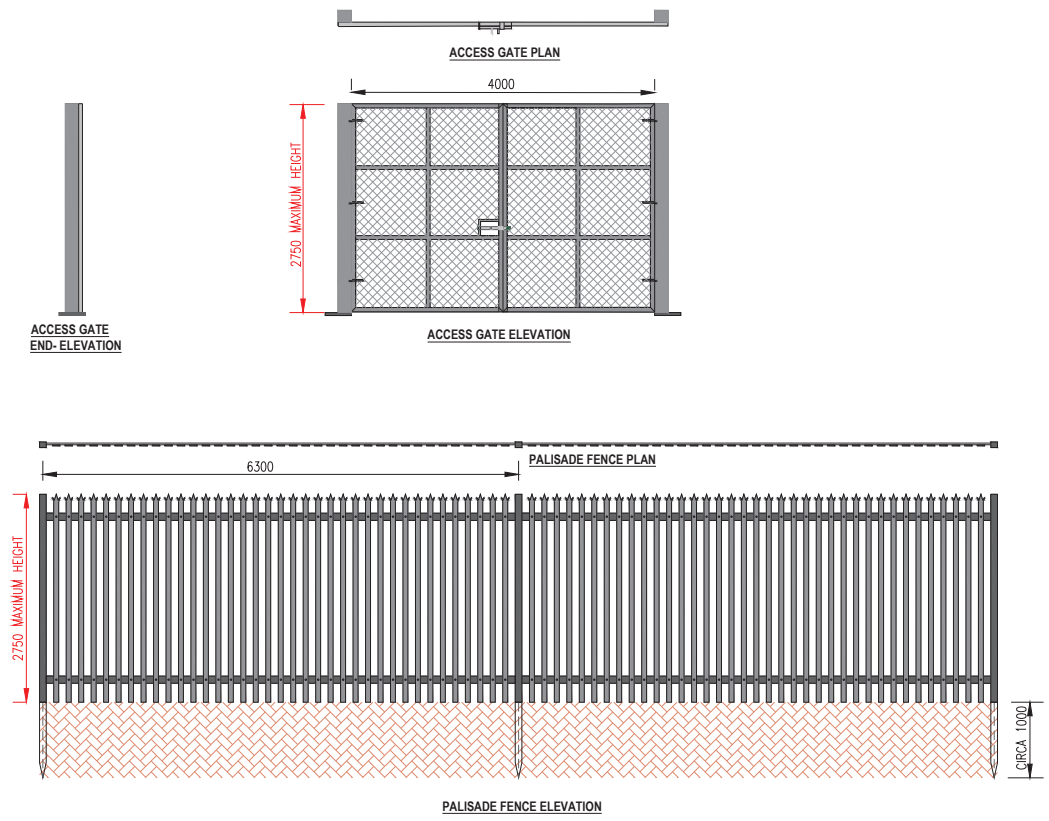

PALISADE FENCING AND ACCESS GATES (SCALE 1:100)

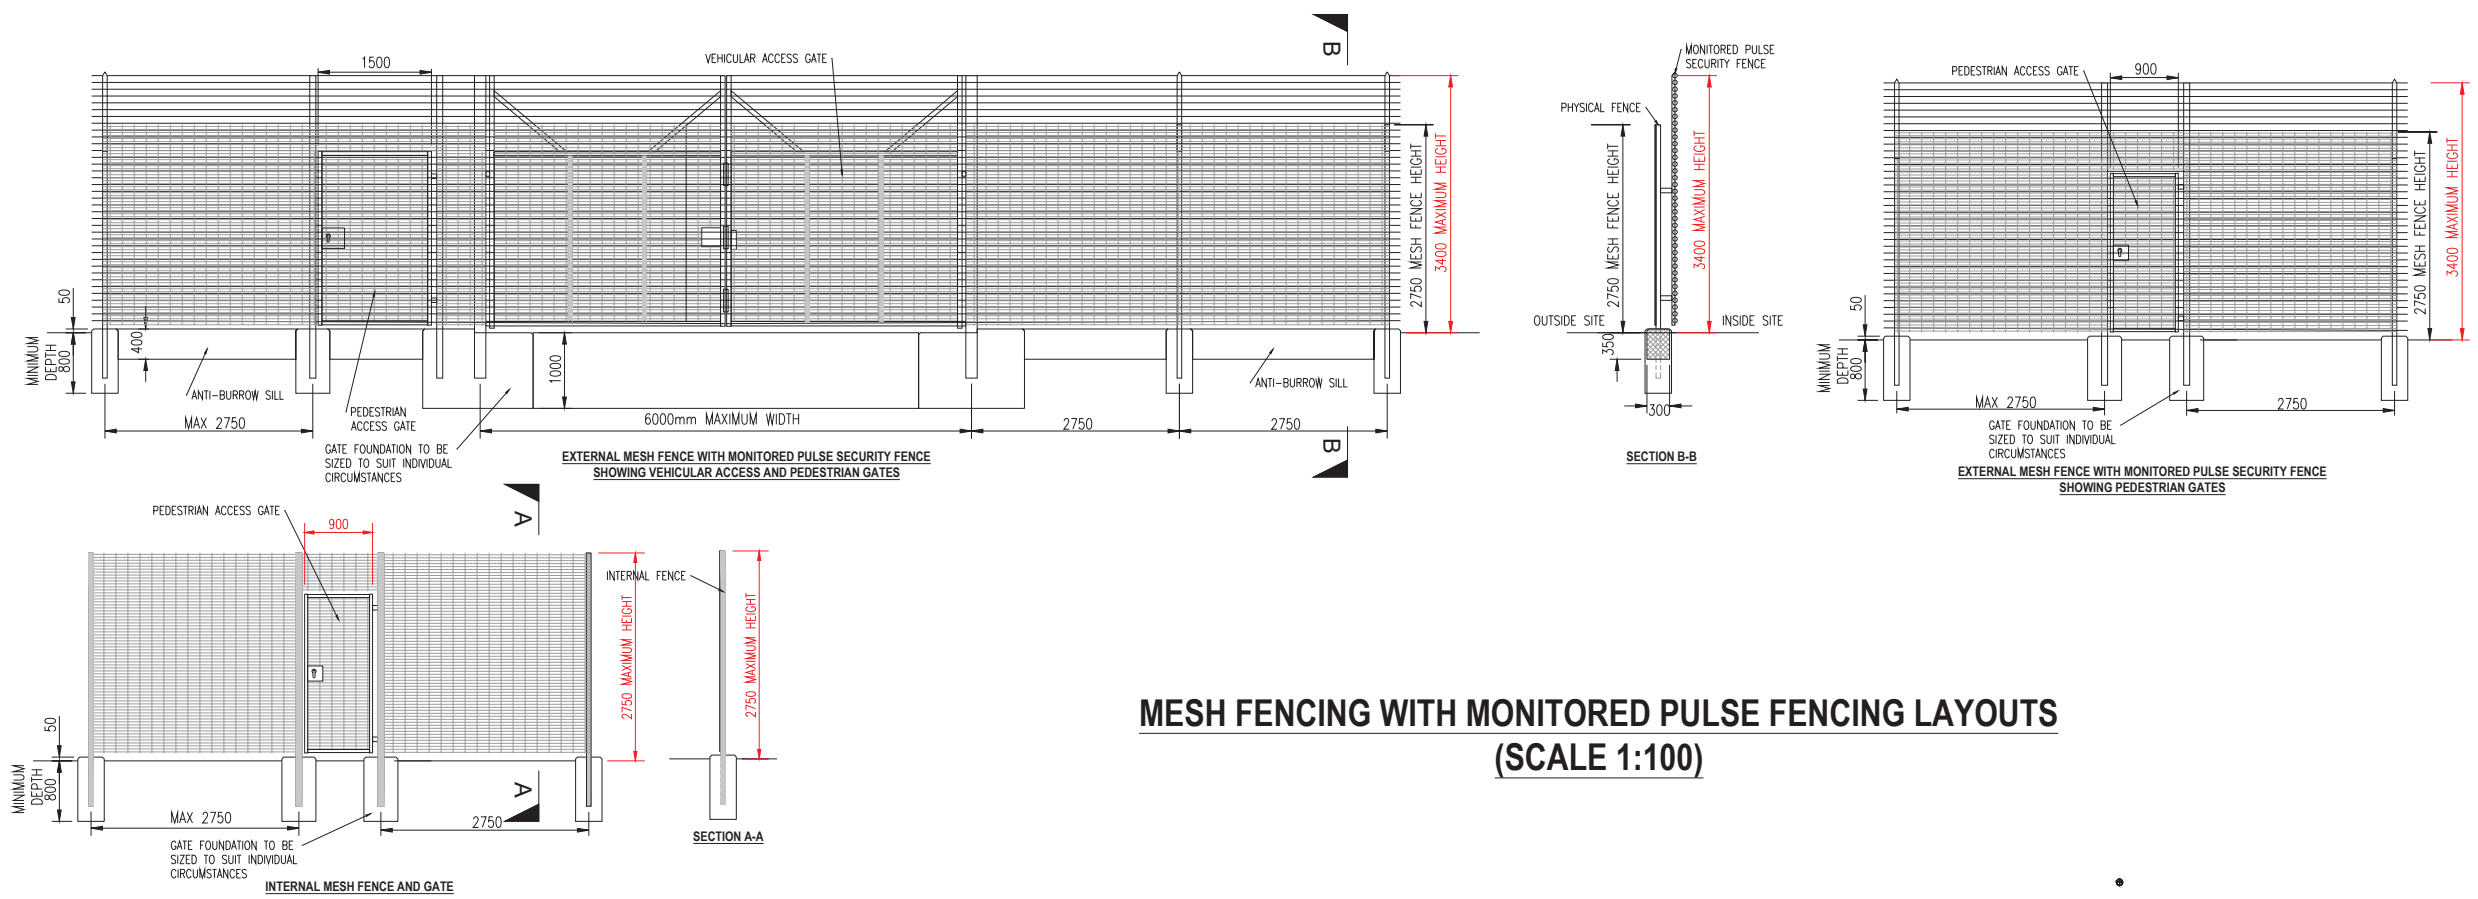

MESH FENCING WITH MONITORED PULSE FENCING LAYOUTS (SCALE 1:100)

KEY:

NOTES:

01	Sept 25	DCO SUBMISSION	JH	PA	PA
Rev	Date	Description	Drn	Chk	App
Rosefield Solar Farm					




ENVIRONMENTAL STATEMENT VOLUME 3:
FIGURES REGULATION 5(2)(a)

TITLE: FIGURE 3.12: TYPICAL SECURITY DETAILS


PINS REFERENCE NUMBER:
EN0101058/APP/6.3

SCALE : 1:100 @ A3
0 2m


REV:
01

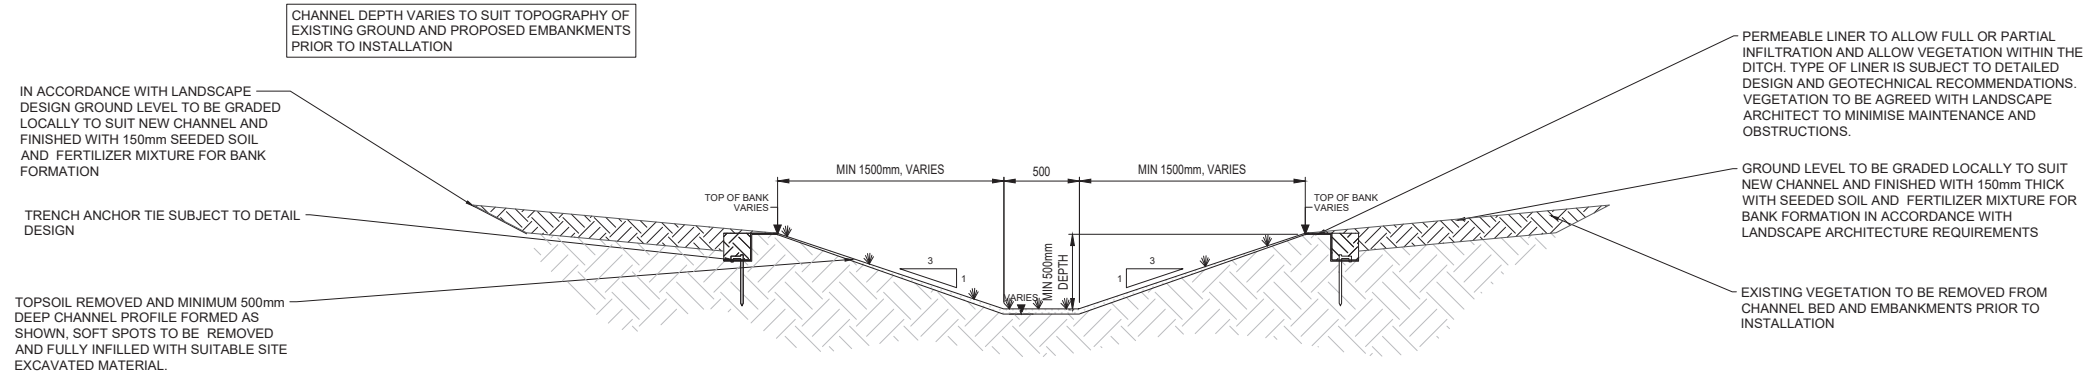

CUT-OFF DITCH TYPICAL TYPE A CROSS SECTION
 SCALE 1: 25 @ A1
 SCALE 1: 50 @ A3

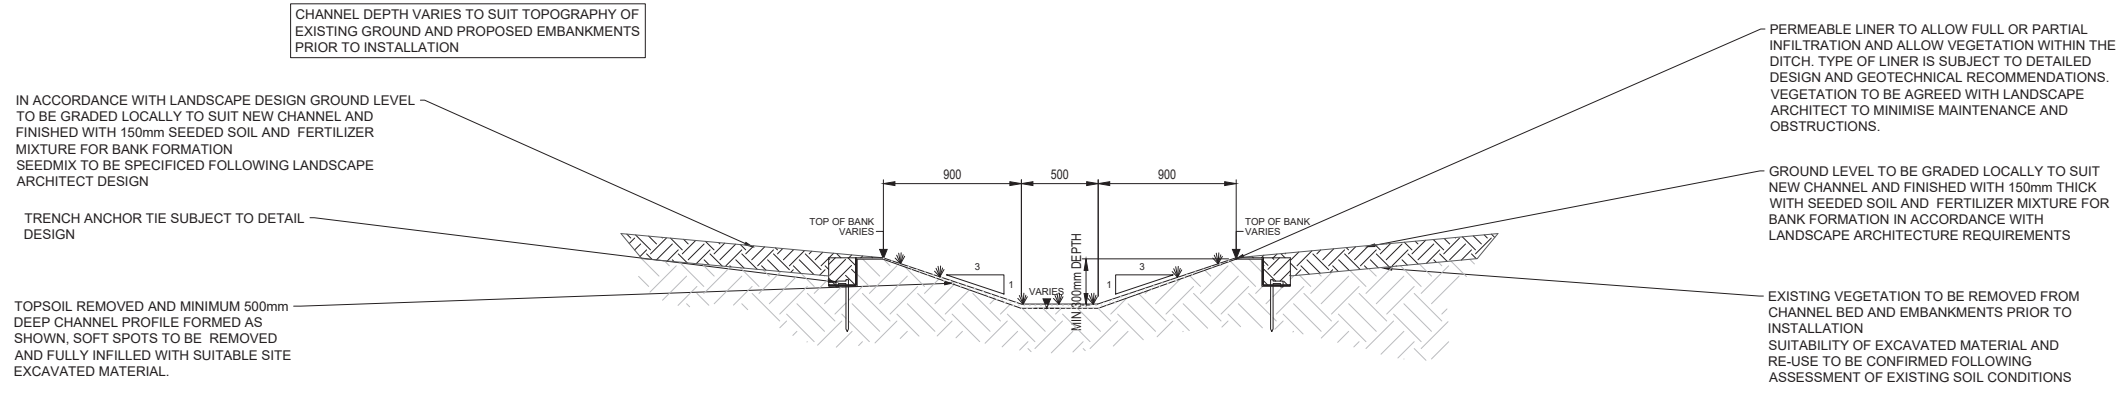

CUT-OFF DITCH TYPICAL TYPE B CROSS SECTION
 SCALE 1: 25 @ A1
 SCALE 1: 50 @ A3

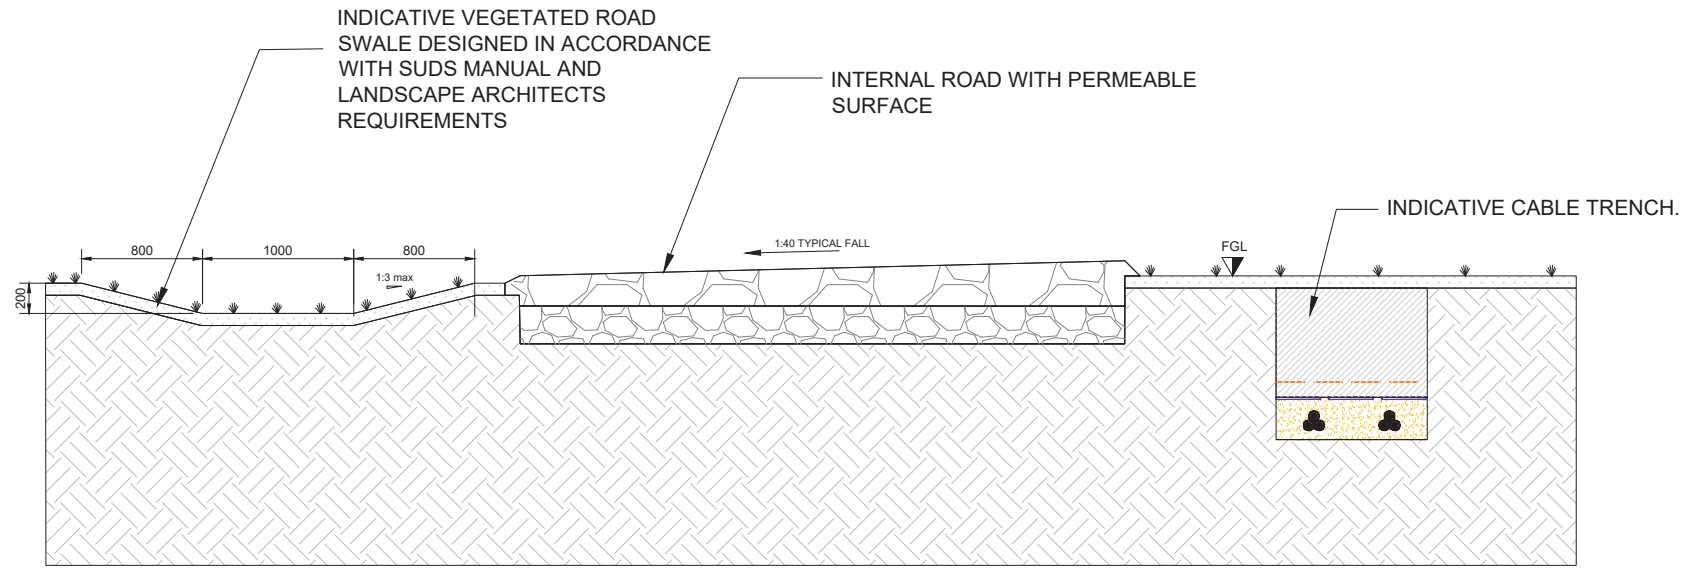


TYPICAL INTERNAL ROAD SWALE
 SCALE 1: 25 @ A1
 SCALE 1: 50 @ A3






- NOTES:
1. ALL DIMENSIONS ARE IN MILLIMETRES (mm) AND ALL LEVELS ARE IN METRES ABOVE ORDNANCE DATUM (mAOD) UNLESS STATED OTHERWISE.
 2. DIMENSIONS AND LEVELS SHALL BE VERIFIED BY THE CONTRACTOR PRIOR TO COMMENCEMENT OF THE WORKS.
 3. DRAWING IS FOR PLANNING PURPOSES ONLY AND NOT FOR CONSTRUCTION
 4. THIS DRAWING SHOULD BE READ IN CONJUNCTION WITH THE FOLLOWING:
 RSFD-05-DR-00100
 RSFD-05-DR-00101
 RSFD-05-DR-00102
 5. TYPICAL SWALE AND CUT OFF DITCHES DETAILS SHOWN INDICATIVELY; LOCATION, TYPE AND SIZE OF SWALES TO BE DETERMINED FOLLOWING DETAIL DESIGN, BASED ON CATCHMENT SIZE AND CHARACTERISTICS

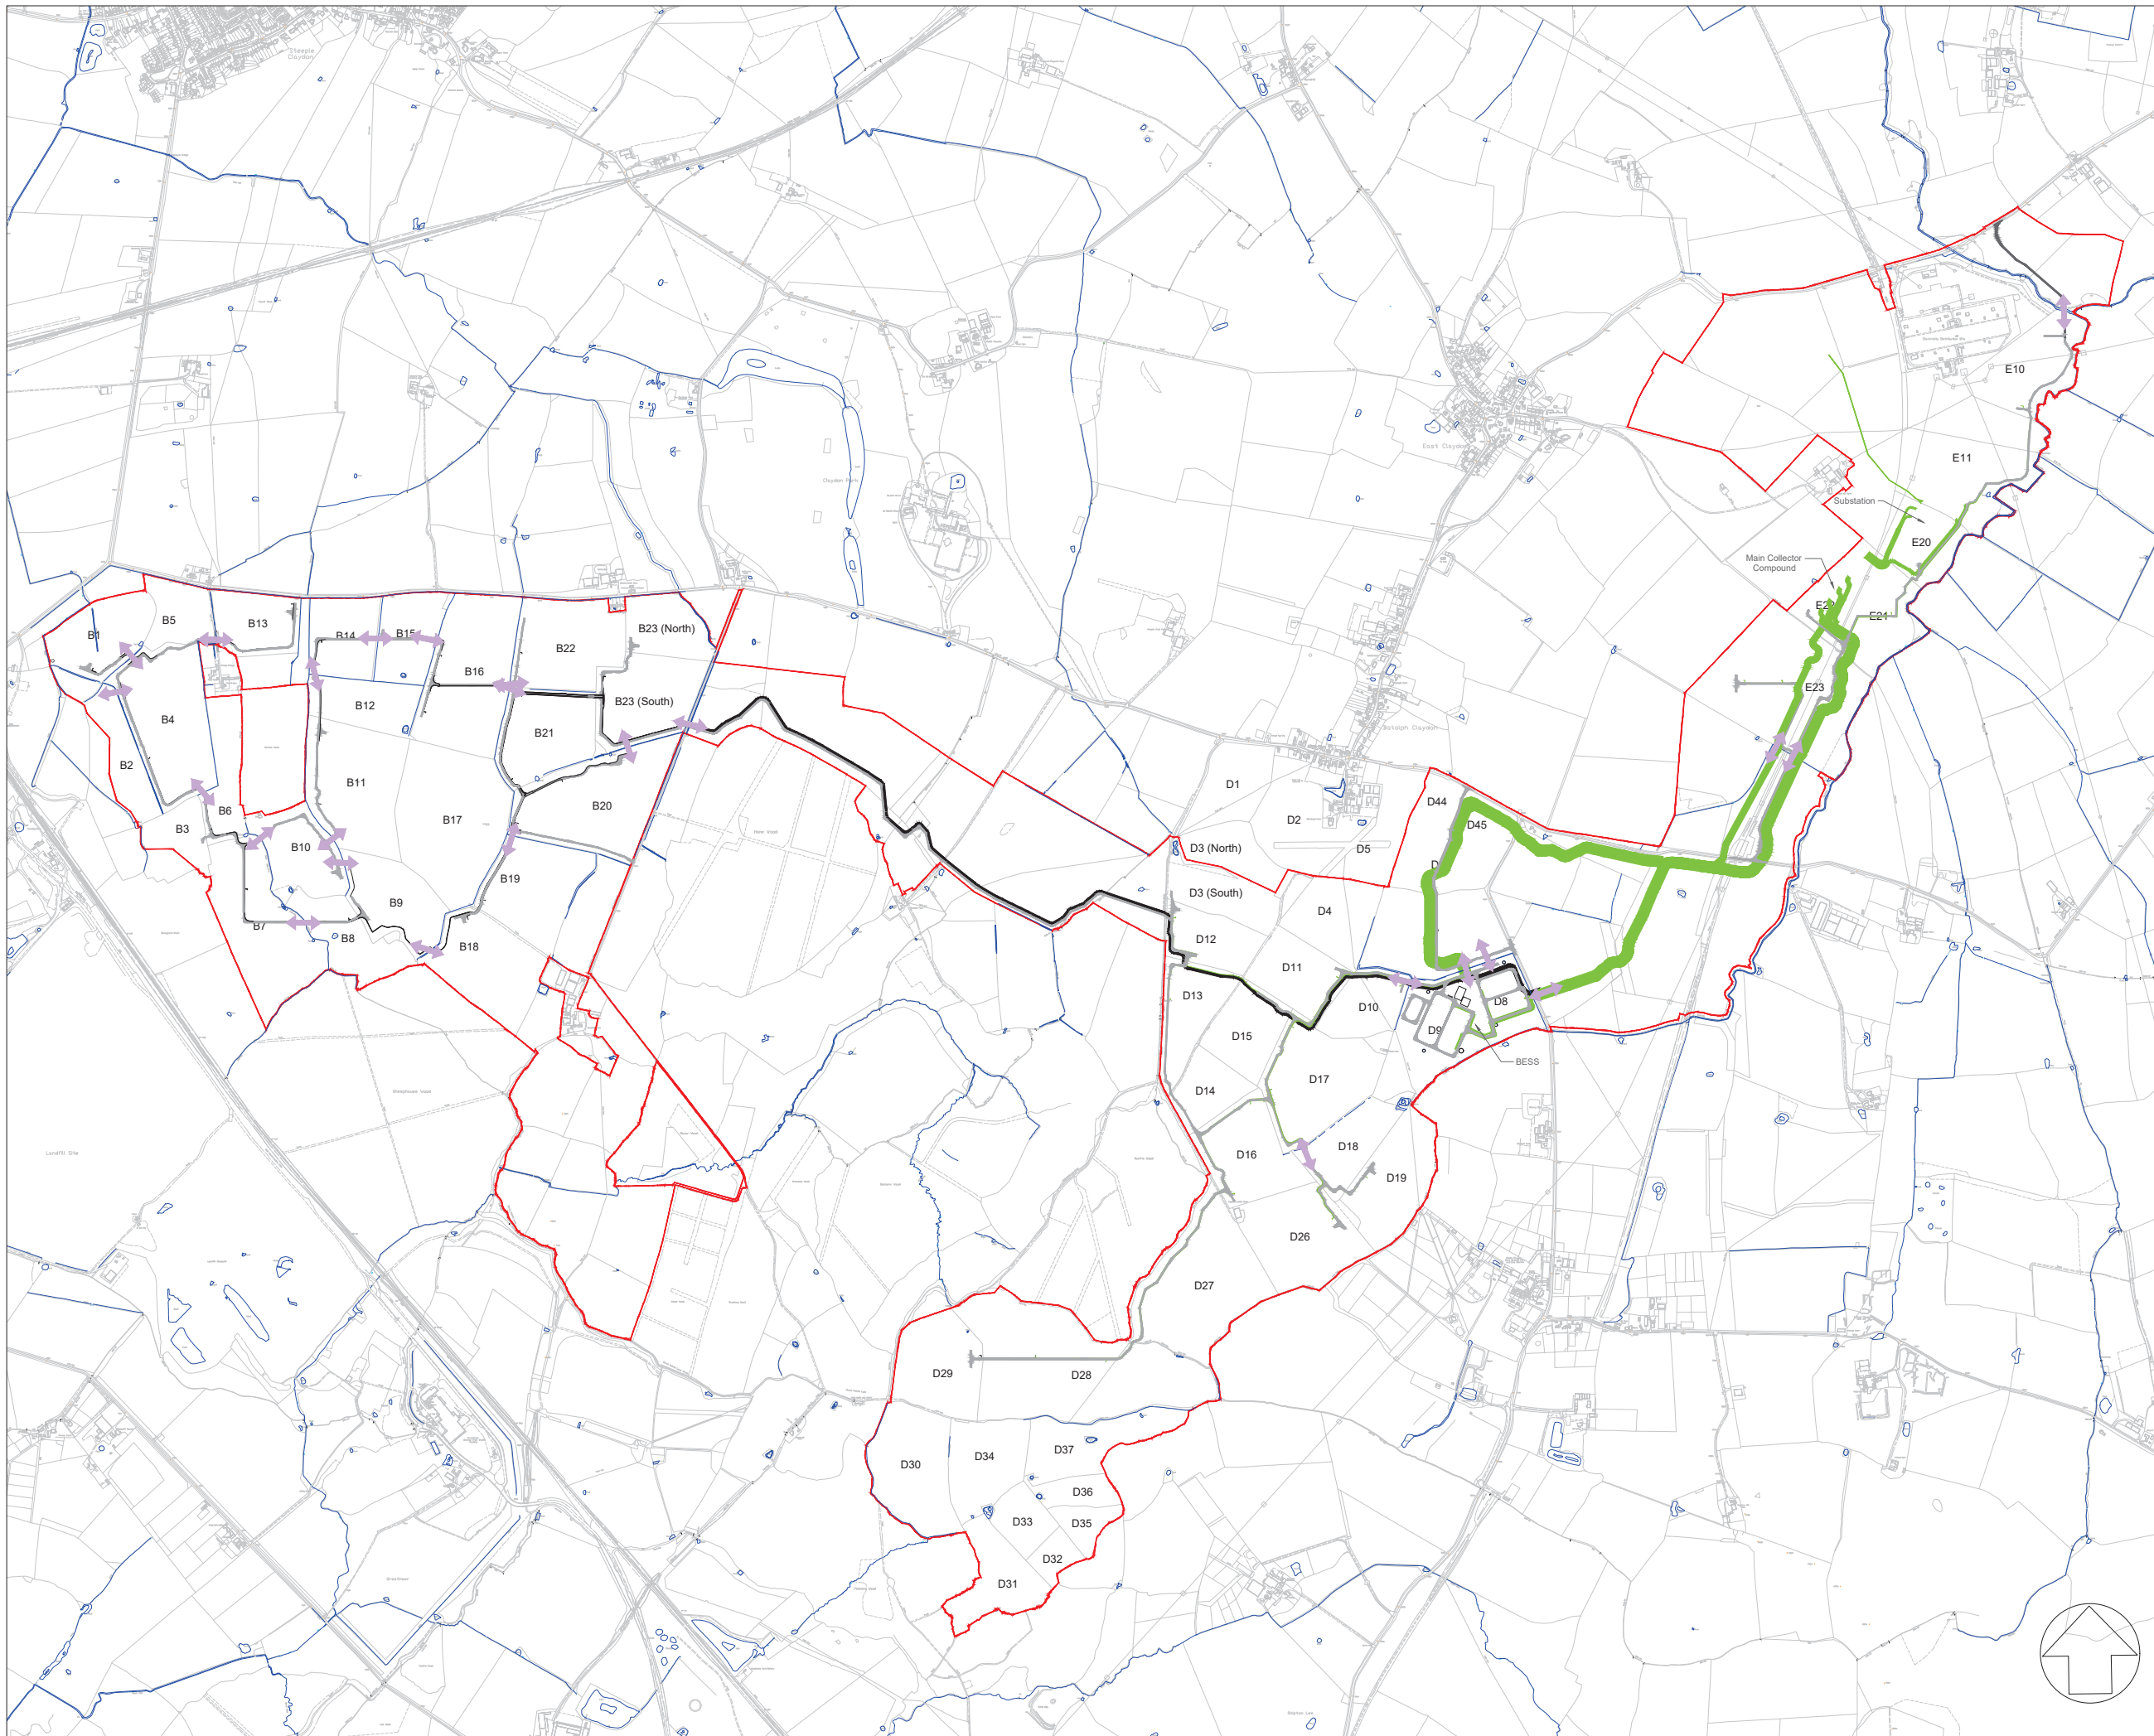REV01	Sept 2025	DCO SUBMISSION	RP	AM	VM
App	Date	Description	Drn	Chk	App
Rosefield Solar Farm					
DOCUMENT: ENVIRONMENTAL STATEMENT VOLUME 3: FIGURES REGULATION 5(2)(a)					
TITLE: FIGURE 3.13: INDICATIVE DRAINAGE CROSS SECTIONS					
PINS REFERENCE NUMBER: EN010158/APP/6.3					
SCALE : 1:50 @ A3					REV01

NOTE: FOR INFORMATION ONLY, NOT FOR CONSTRUCTION



KEY:

	Order Limits
	Indicative internal access tracks
	Existing waterbody
	Indicative cable crossings and cable corridors
	Indicative watercourse and ditch crossing location

- NOTES:**
- DRAWING IS FOR PLANNING PURPOSES ONLY AND NOT FOR CONSTRUCTION.
 - Only new internal access tracks shown. Existing internal tracks not shown on this drawing.
 - Only indicative crossing points with existing waterbodies are shown. Crossings with any proposed drainage features, such as swales and cut-off ditches, are shown on the Outline Drainage Strategy drawings.

REV	Date	Description	Drn	Chk	App
REV01	Sept 2025	DCO Submission	AM	AM	GS

Rosefield Solar Farm




DOCUMENT:
 ENVIRONMENTAL STATEMENT
 VOLUME 3: FIGURES
 REGULATION 5(2)(a)

TITLE:
 FIGURE 3.14 - INDICATIVE WATERCOURSE AND DITCH CROSSING LOCATIONS

PINS REFERENCE NUMBER:
 EN0101058/APP/6.3

SCALE : 1:20000 @ A3 REV01

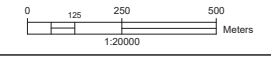

© Copyright 2023 Rosefield Energy Farm Limited (11618221). No part of this drawing is to be reproduced without prior permission of Rosefield Energy Farm Limited.

This drawing may contain: Ordnance Survey material by permission of Ordnance Survey on behalf of the Controller of Her Majesty's Stationary Office © Crown Copyright 2023. All rights reserved. Reference number 0100031673
 OS Open data / © Natural England / © DEFRA / © DECC / © English Heritage. Aerial Photography - ESRI, DigitalGlobe, GEOEye, i-cubed, USDA FSA,USGD, AEX, Getmapping, Aerogrid, IGN,IGP,swisstopo, the GIS User Community

