



One Earth Solar Farm

Volume 2.0: Plans [EN010159]

Crown Land Plan

January 2026


Document Reference: EN010159/APP/2.8.2

Revision 03

Infrastructure Planning (Applications: Prescribed Forms and Procedure) Regulations 2009
- Reg 5 (2) (i)

1. Introduction

- 1.1.1 The **Crown Land Plans (Document Ref. EN010159/APP/2.8.2)** as required by Regulation 5(2)(n) are submitted to identify land that possesses a Crown interest within the Order Land. The document references have not been updated from the original submission. Please refer to the **Guide to the Application [EN010159/APP/1.3.2]** for the list of current versions of documents.

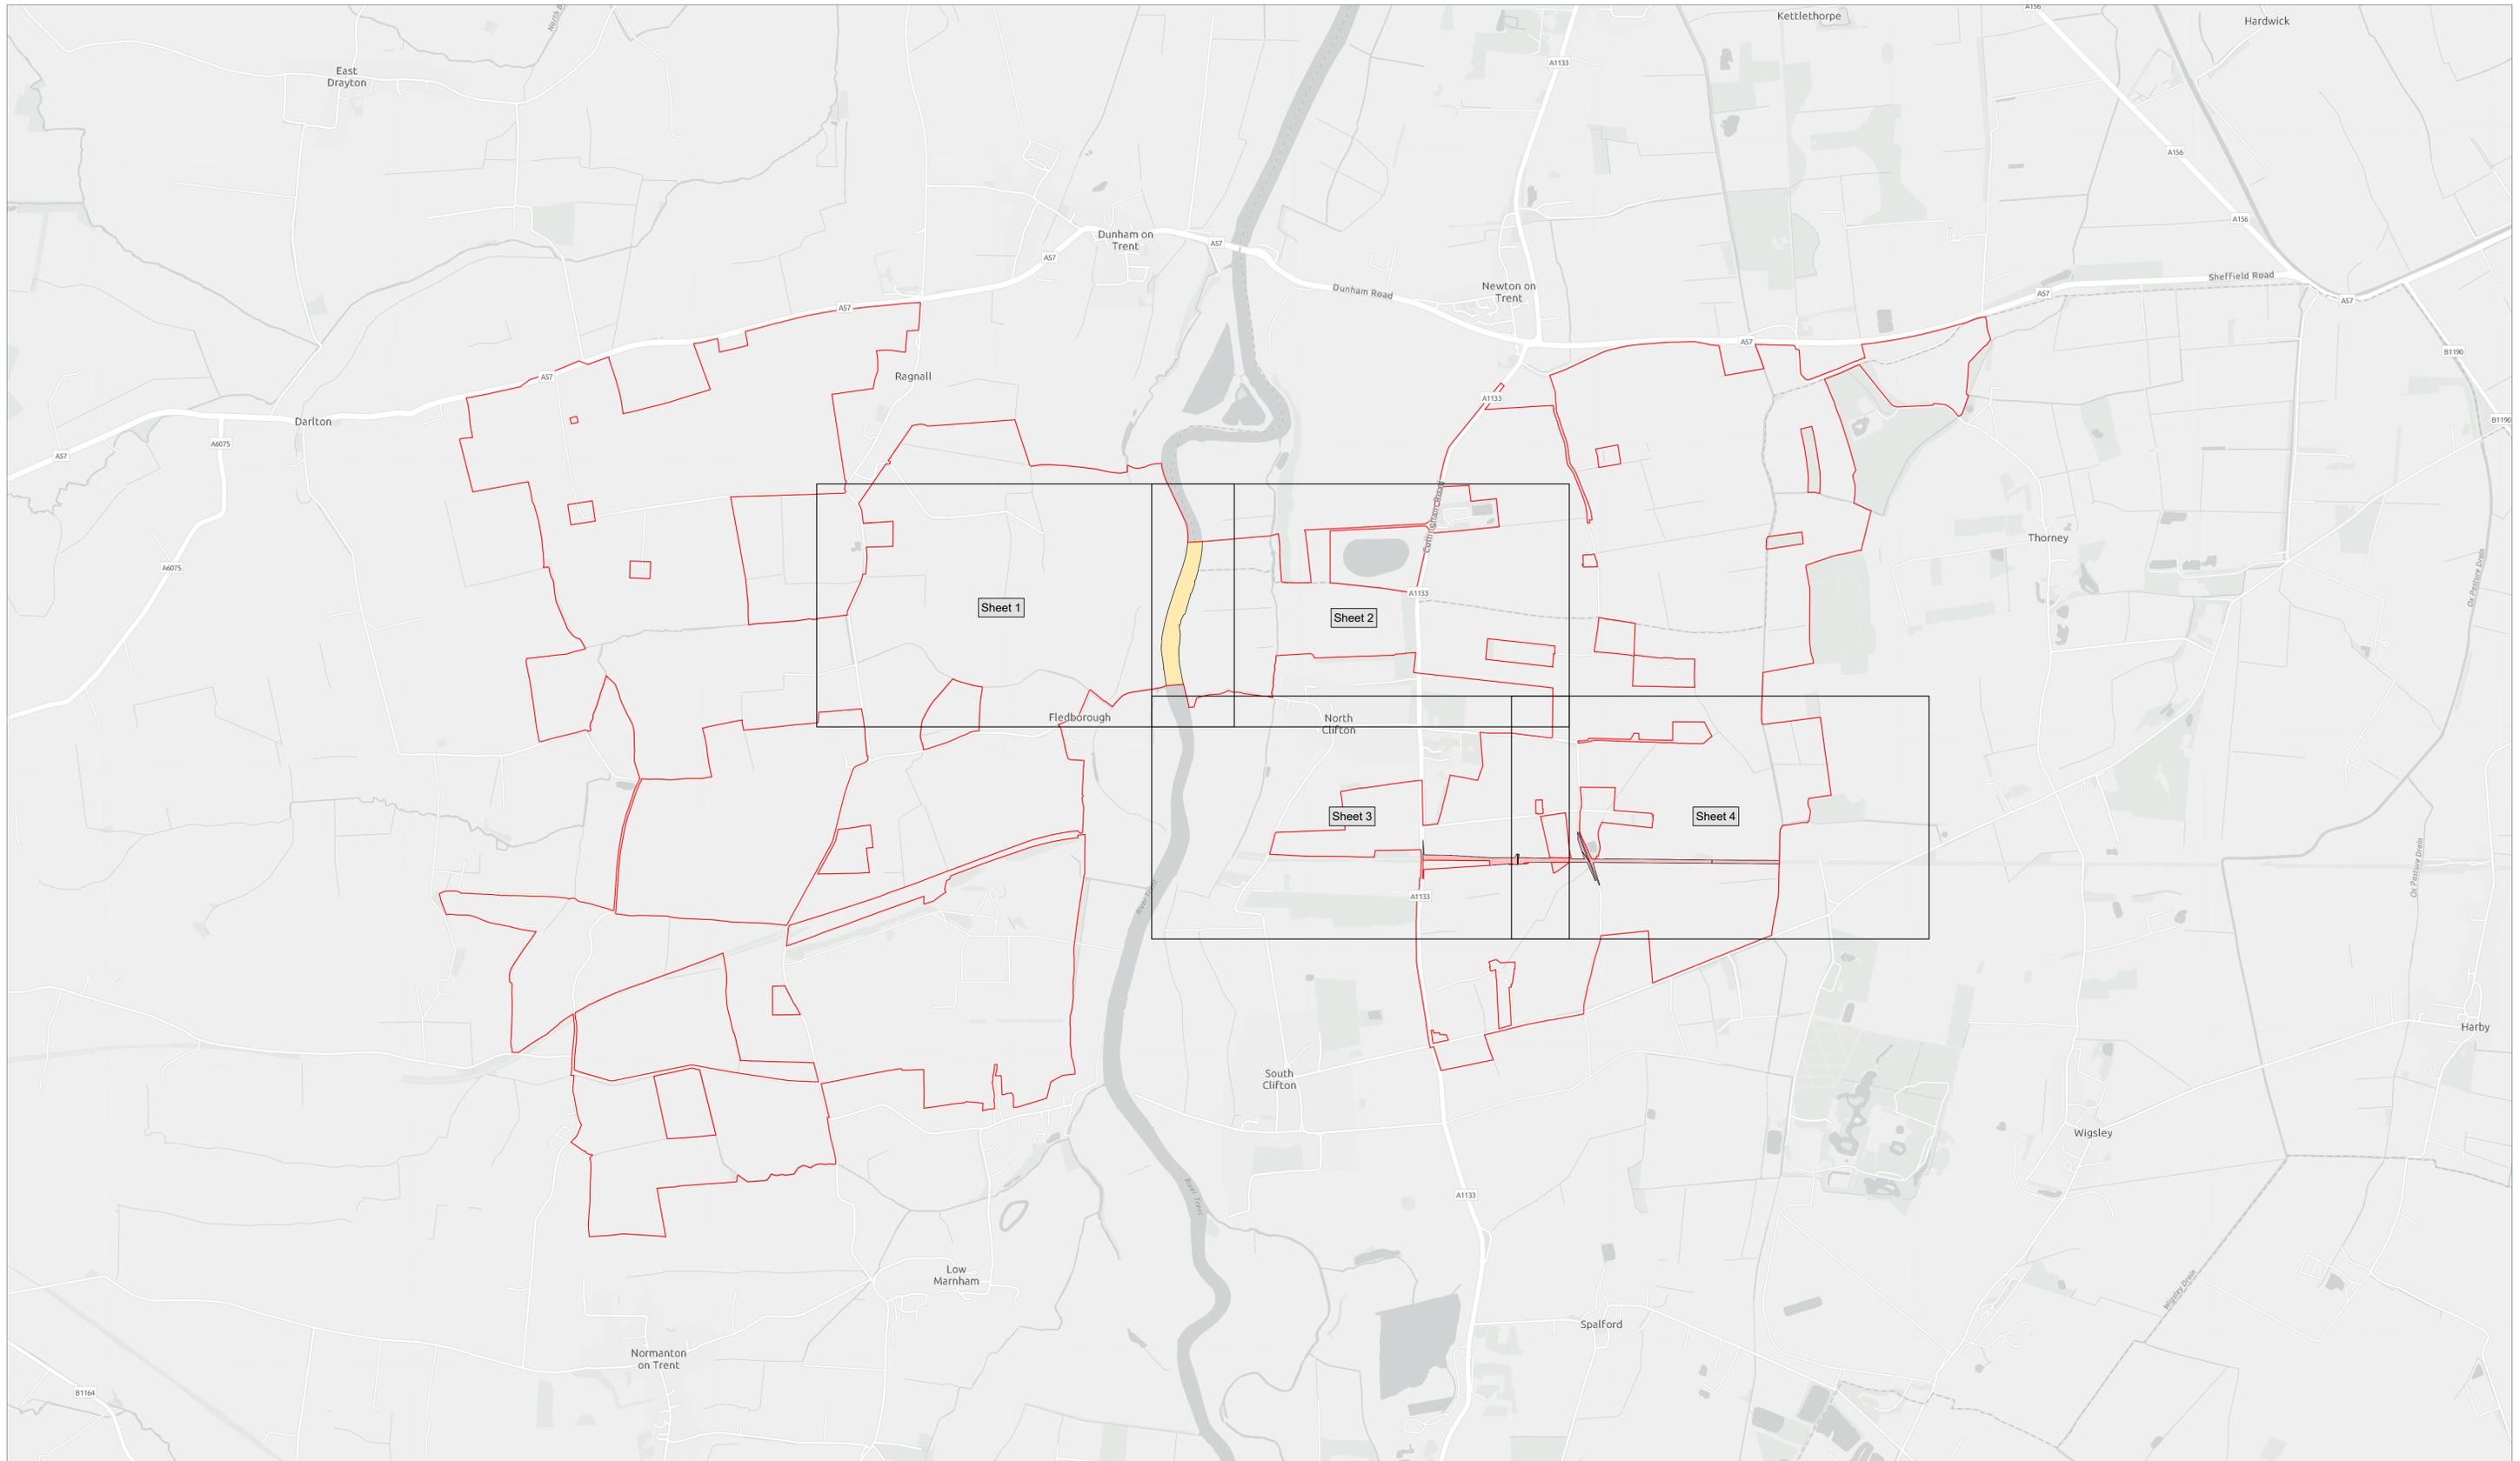

Client:
One Earth Solar Farm Ltd

Project:
One Earth Solar Farm

Planning Inspectorate Scheme Ref: EN010159

Volume 2

Drawing Title:
Crown Land Plan - Key Plan

Document Reference Number: EN010159/APP/2.8.2

Rev.: 03

Drawn: SR Designed: SR Approved: PR/IM

Drawing Date: 16.12.2025 **Scale:** 1:15000 @ A1

Legend:


- Order Limits
- The King's Most Excellent Majesty In Right Of His Crown
- The Secretary Of State For Transport



Source:

Contains Sources: Esri, TomTom, Garmin, FAO, NOAA, USGS, © OpenStreetMap contributors, and the GIS User Community

Based upon the Ordnance Survey Map with the sanction of the controller of HM Stationery Office. Crown Copyright Reserved. © OS Licence No. 100042124

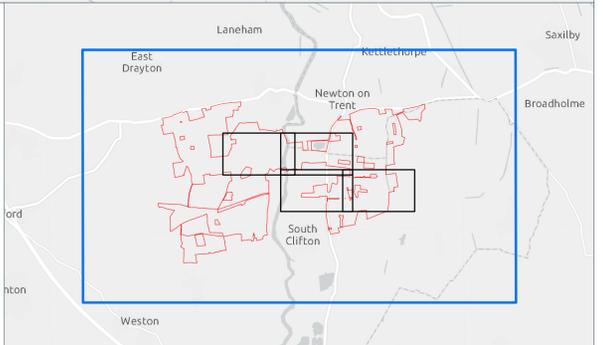



Client:
One Earth Solar Farm Ltd

Project:
One Earth Solar Farm

Planning Inspectorate Scheme Ref: EN010159

Volume 2


Drawing Title: Crown Land Plan - Sheet 1 of 4		
Document Reference Number: EN010159/APP/2.8.2	Rev. 03	
Drawn: SR	Designed: SR	Approved: PR/IM
Drawing Date: 16.12.2025	Scale: 1:2500 @ A1	

Legend:

- Order Limits
- The King's Most Excellent Majesty In Right Of His Crown

Source:
Contains Sources: Esri, TomTom, Garmin, FAO, NOAA, USGS, © OpenStreetMap contributors, and the GIS User Community

Based upon the Ordnance Survey Map with the sanction of the controller of HM Stationery Office. Crown Copyright Reserved. © OS Licence No. 100042124

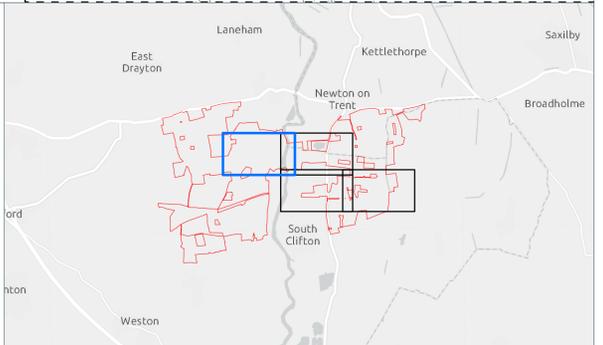



Client:
One Earth Solar Farm Ltd

Project:
One Earth Solar Farm

Planning Inspectorate Scheme Ref: EN010159

Volume 2

Drawing Title:
Crown Land Plan - Sheet 2 of 4

Document Reference Number:
EN010159/APP/2.8.2

Rev.
03

Drawn: SR **Designed:** SR **Approved:** PR/IM

Drawing Date:
16.12.2025

Scale:
1:2500 @ A1

0 50 100 150 200 250 m


Legend:


- Order Limits
- The King's Most Excellent Majesty In Right Of His Crown



Source:
Contains Sources: Esri, TomTom, Garmin, FAO, NOAA, USGS, © OpenStreetMap contributors, and the GIS User Community

Based upon the Ordnance Survey Map with the sanction of the controller of HM Stationery Office. Crown Copyright Reserved. © OS Licence No. 100042124

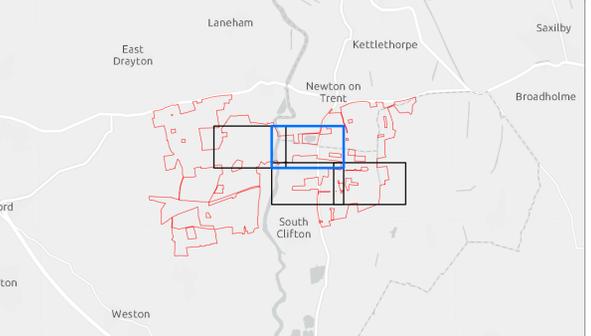

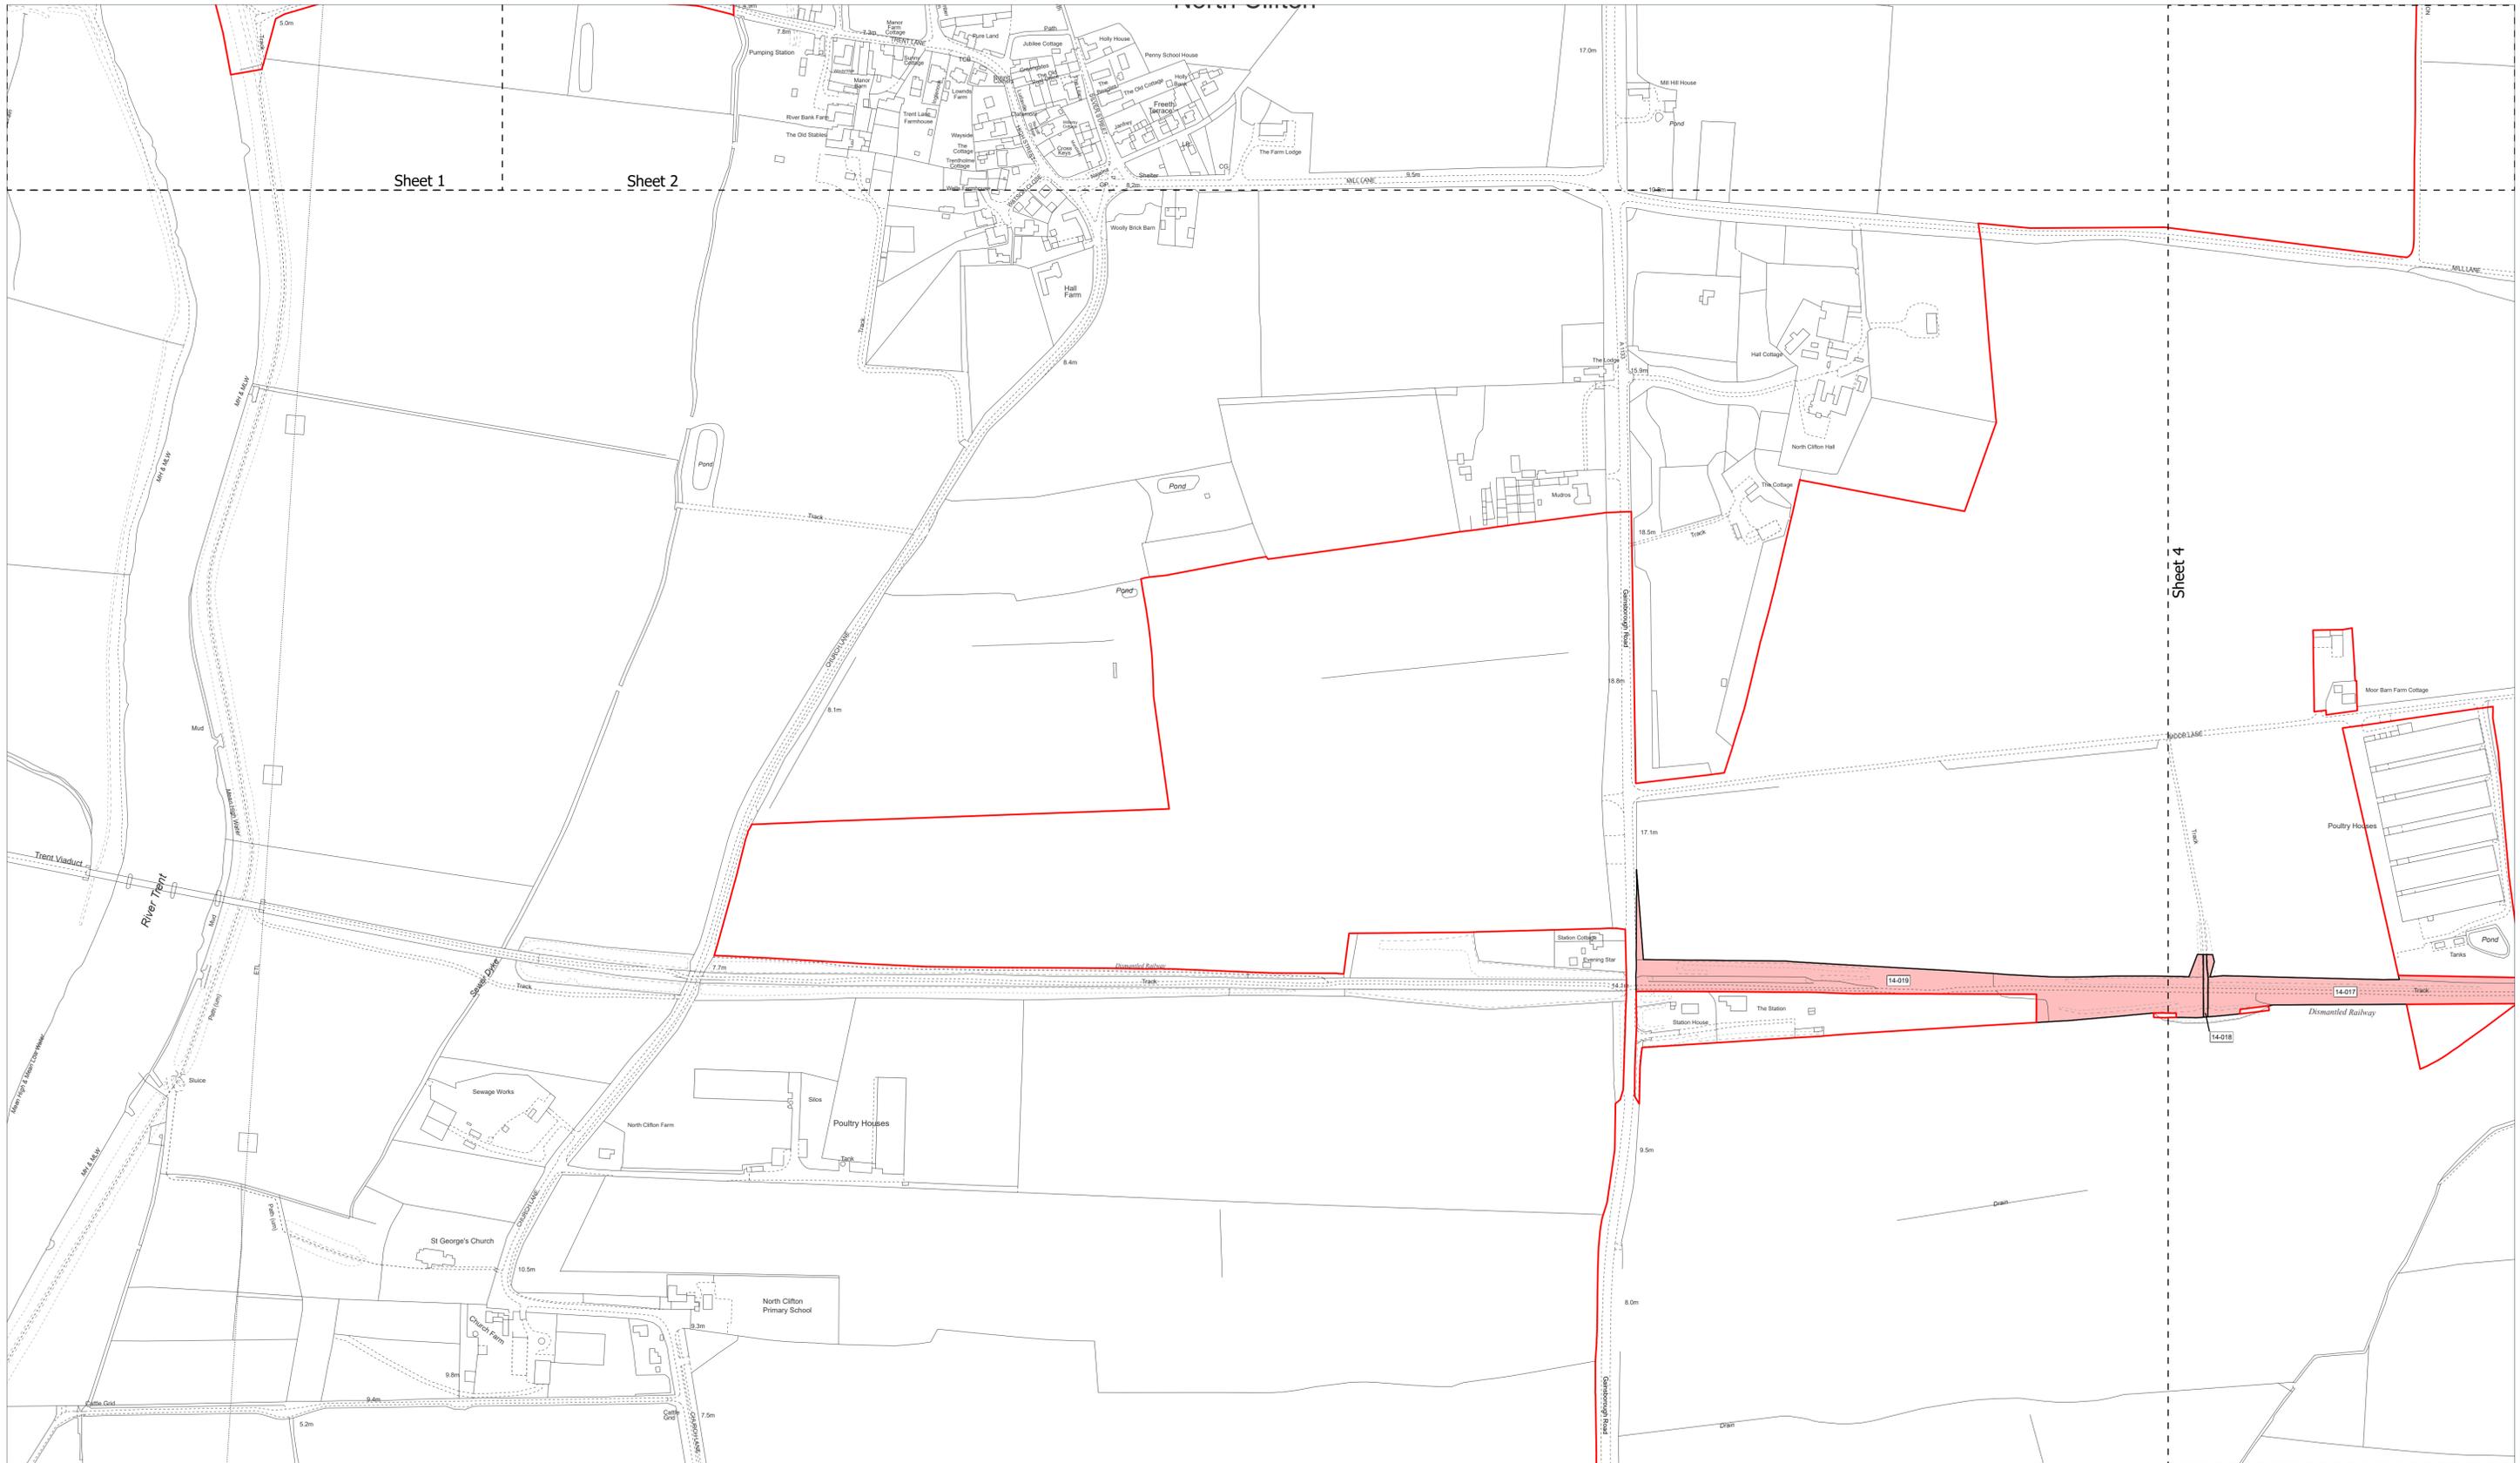

Client:
One Earth Solar Farm Ltd

Project:
One Earth Solar Farm

Planning Inspectorate Scheme Ref: EN010159

Volume 2

Drawing Title:
Crown Land Plan - Sheet 3 of 4

Document Reference Number: EN010159/APP/2.8.2

Rev.: 03

Drawn: SR Designed: SR Approved: PR/IM

Drawing Date: 16.12.2025 **Scale:** 1:2500 @ A1

0 50 100 150 200 250
m


Legend:


- Order Limits
- The Secretary Of State For Transport



Source:
Contains Sources: Esri, TomTom, Garmin, FAO, NOAA, USGS, © OpenStreetMap contributors, and the GIS User Community

Based upon the Ordnance Survey Map with the sanction of the controller of HM Stationery Office. Crown Copyright Reserved. © OS Licence No. 100042124

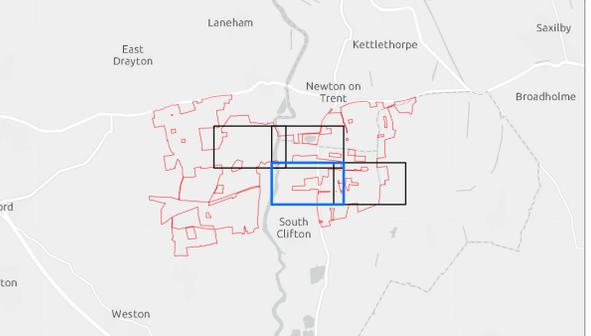

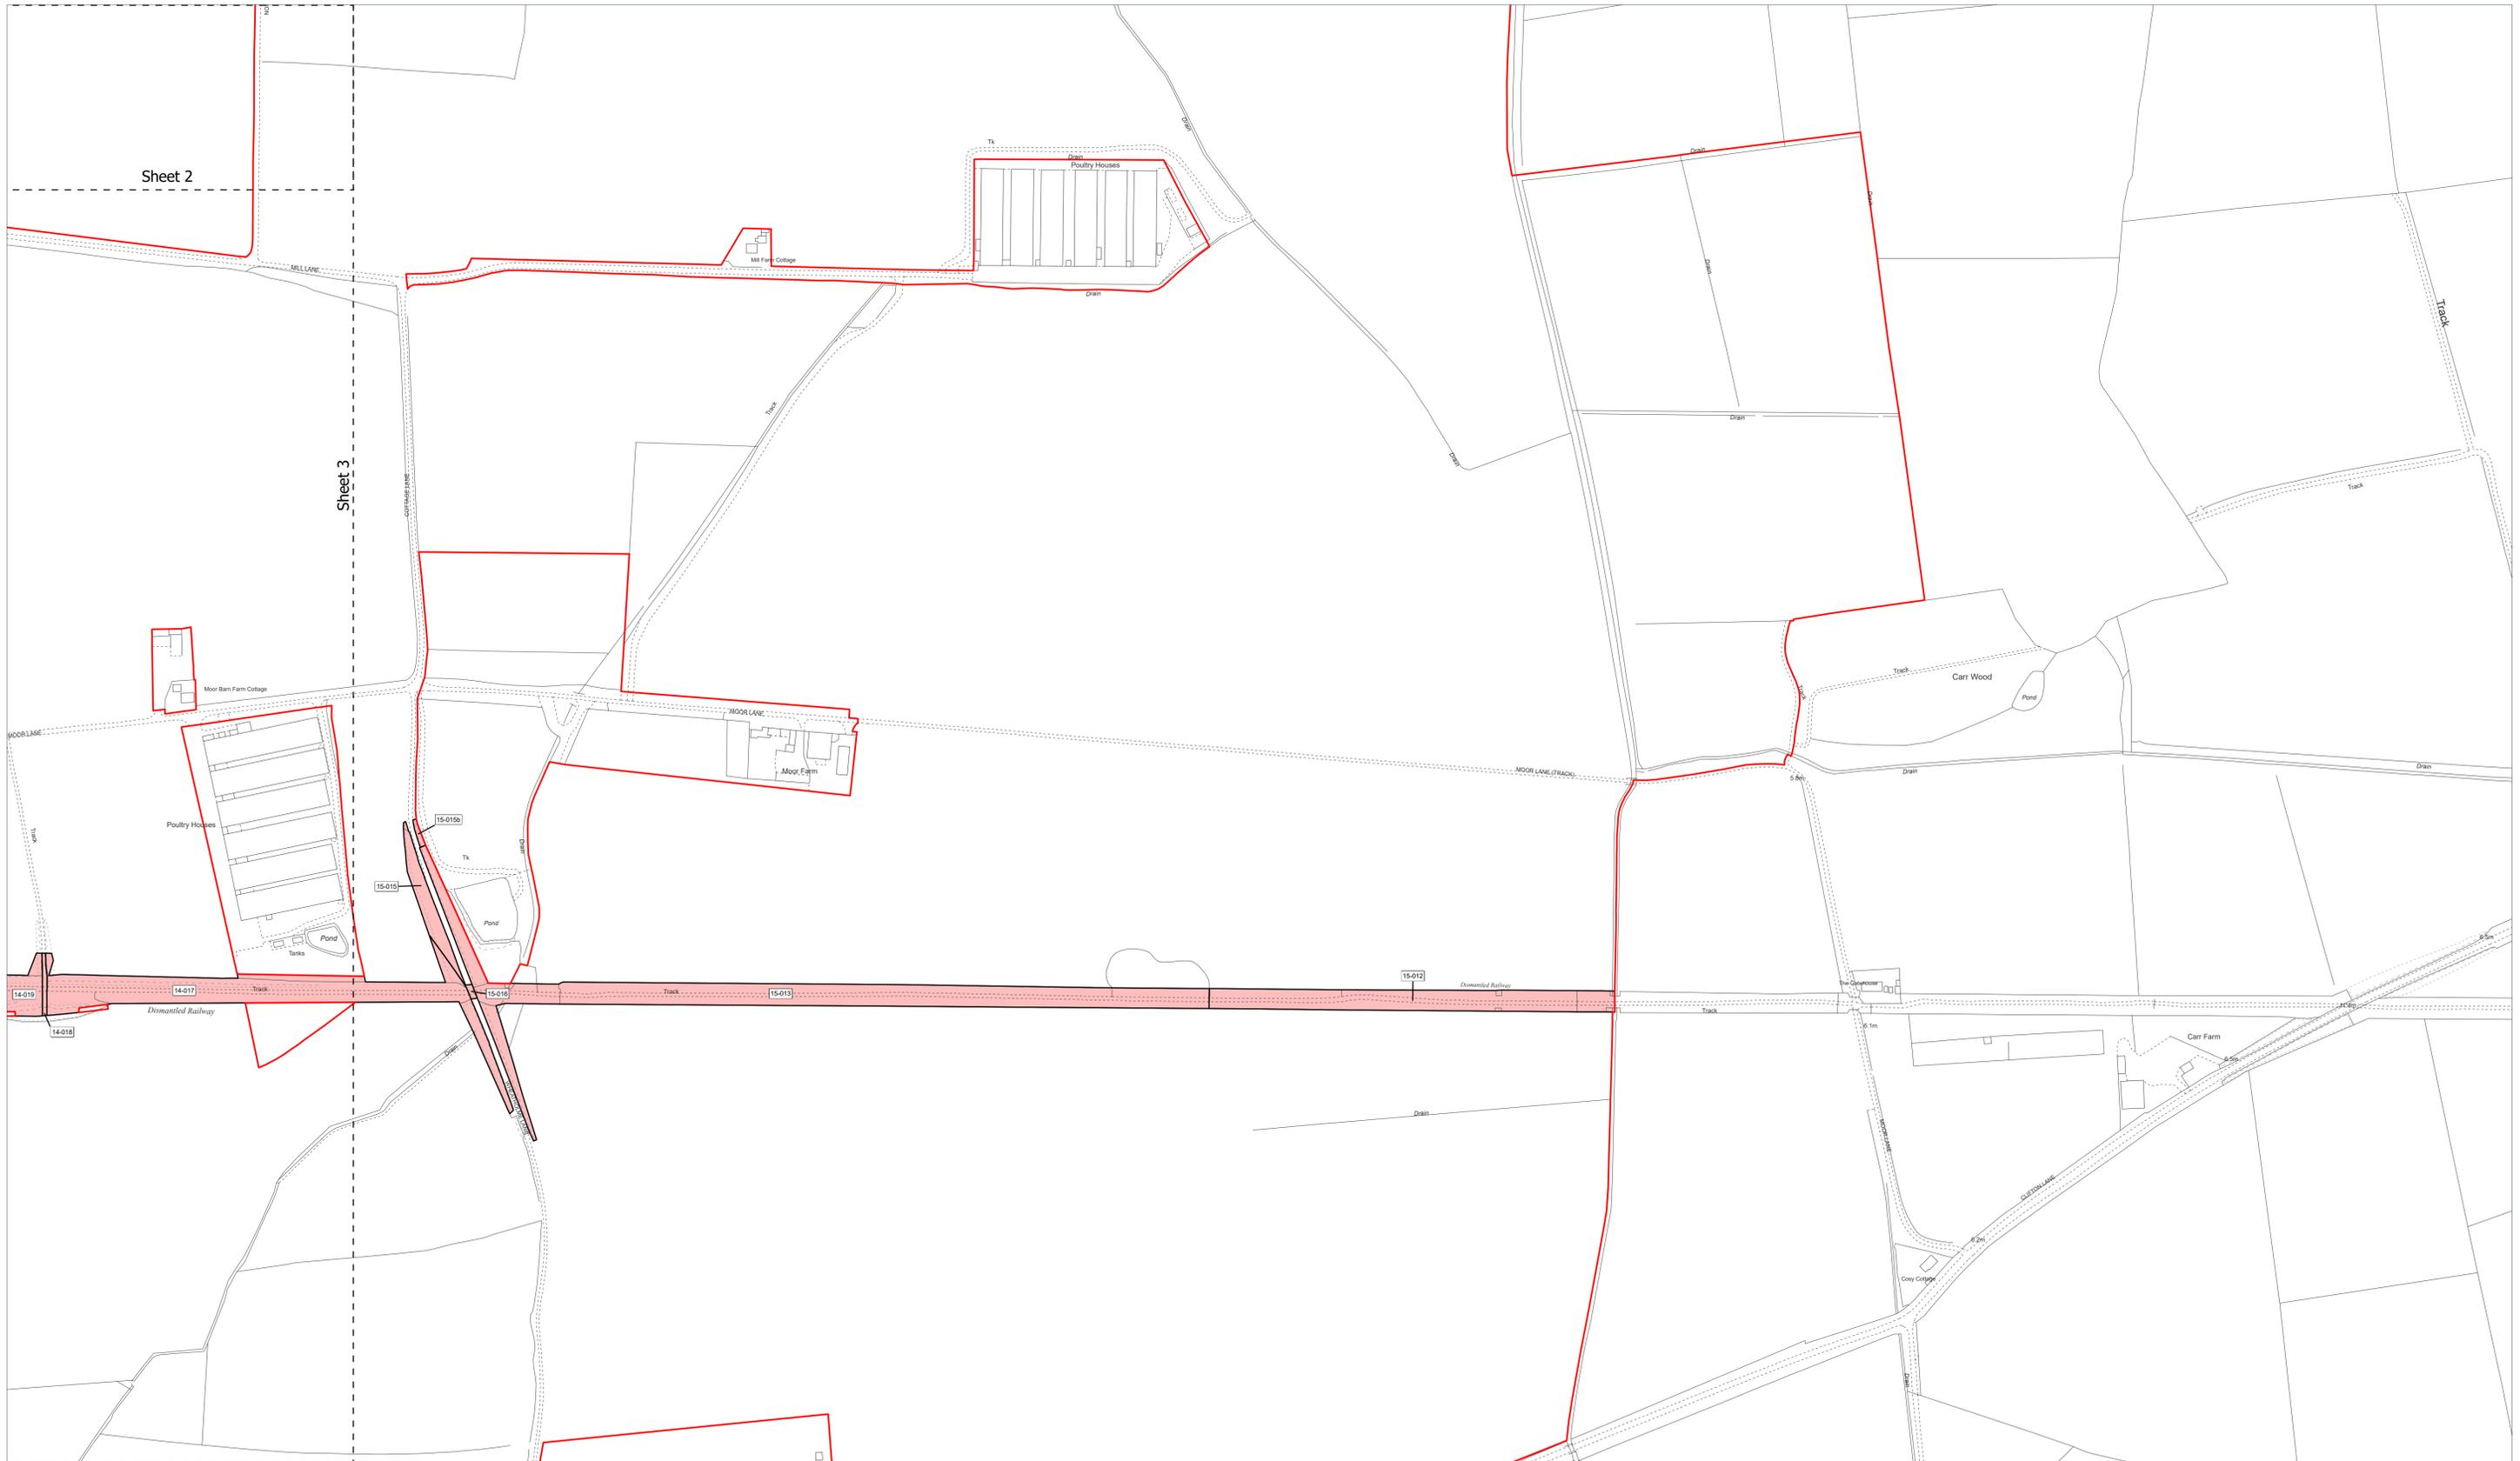

Client:
One Earth Solar Farm Ltd

Project:
One Earth Solar Farm

Planning Inspectorate Scheme Ref: EN010159

Volume 2

Drawing Title: Crown Land Plan - Sheet 4 of 4		
Document Reference Number: EN010159/APP/2.8.2	Rev. 03	
Drawn: SR	Designed: SR	Approved: PR/IM
Drawing Date: 16.12.2025	Scale: 1:2500 @ A1	

Legend:

- Order Limits
- The Secretary Of State For Transport



Source:

Contains Sources: Esri, TomTom, Garmin, FAO, NOAA, USGS, © OpenStreetMap contributors, and the GIS User Community

Based upon the Ordnance Survey Map with the sanction of the controller of HM Stationery Office. Crown Copyright Reserved. © OS Licence No. 100042124

