


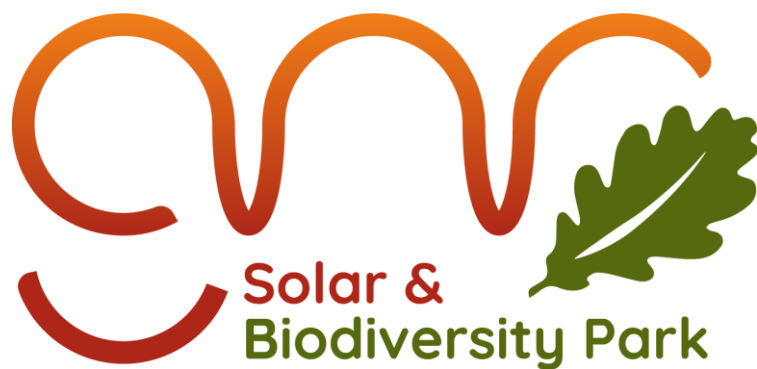

Great North Road Solar and Biodiversity Park

Environmental Statement

Volume 1 – Non-Technical Summary - Part 4 of 4


Document reference – EN010162/APP/6.1.1

Revision number 1

June 2025

Infrastructure Planning (Applications: Prescribed Forms and Procedure)
Regulations 2009, APFP Regulation 5(2)(a)



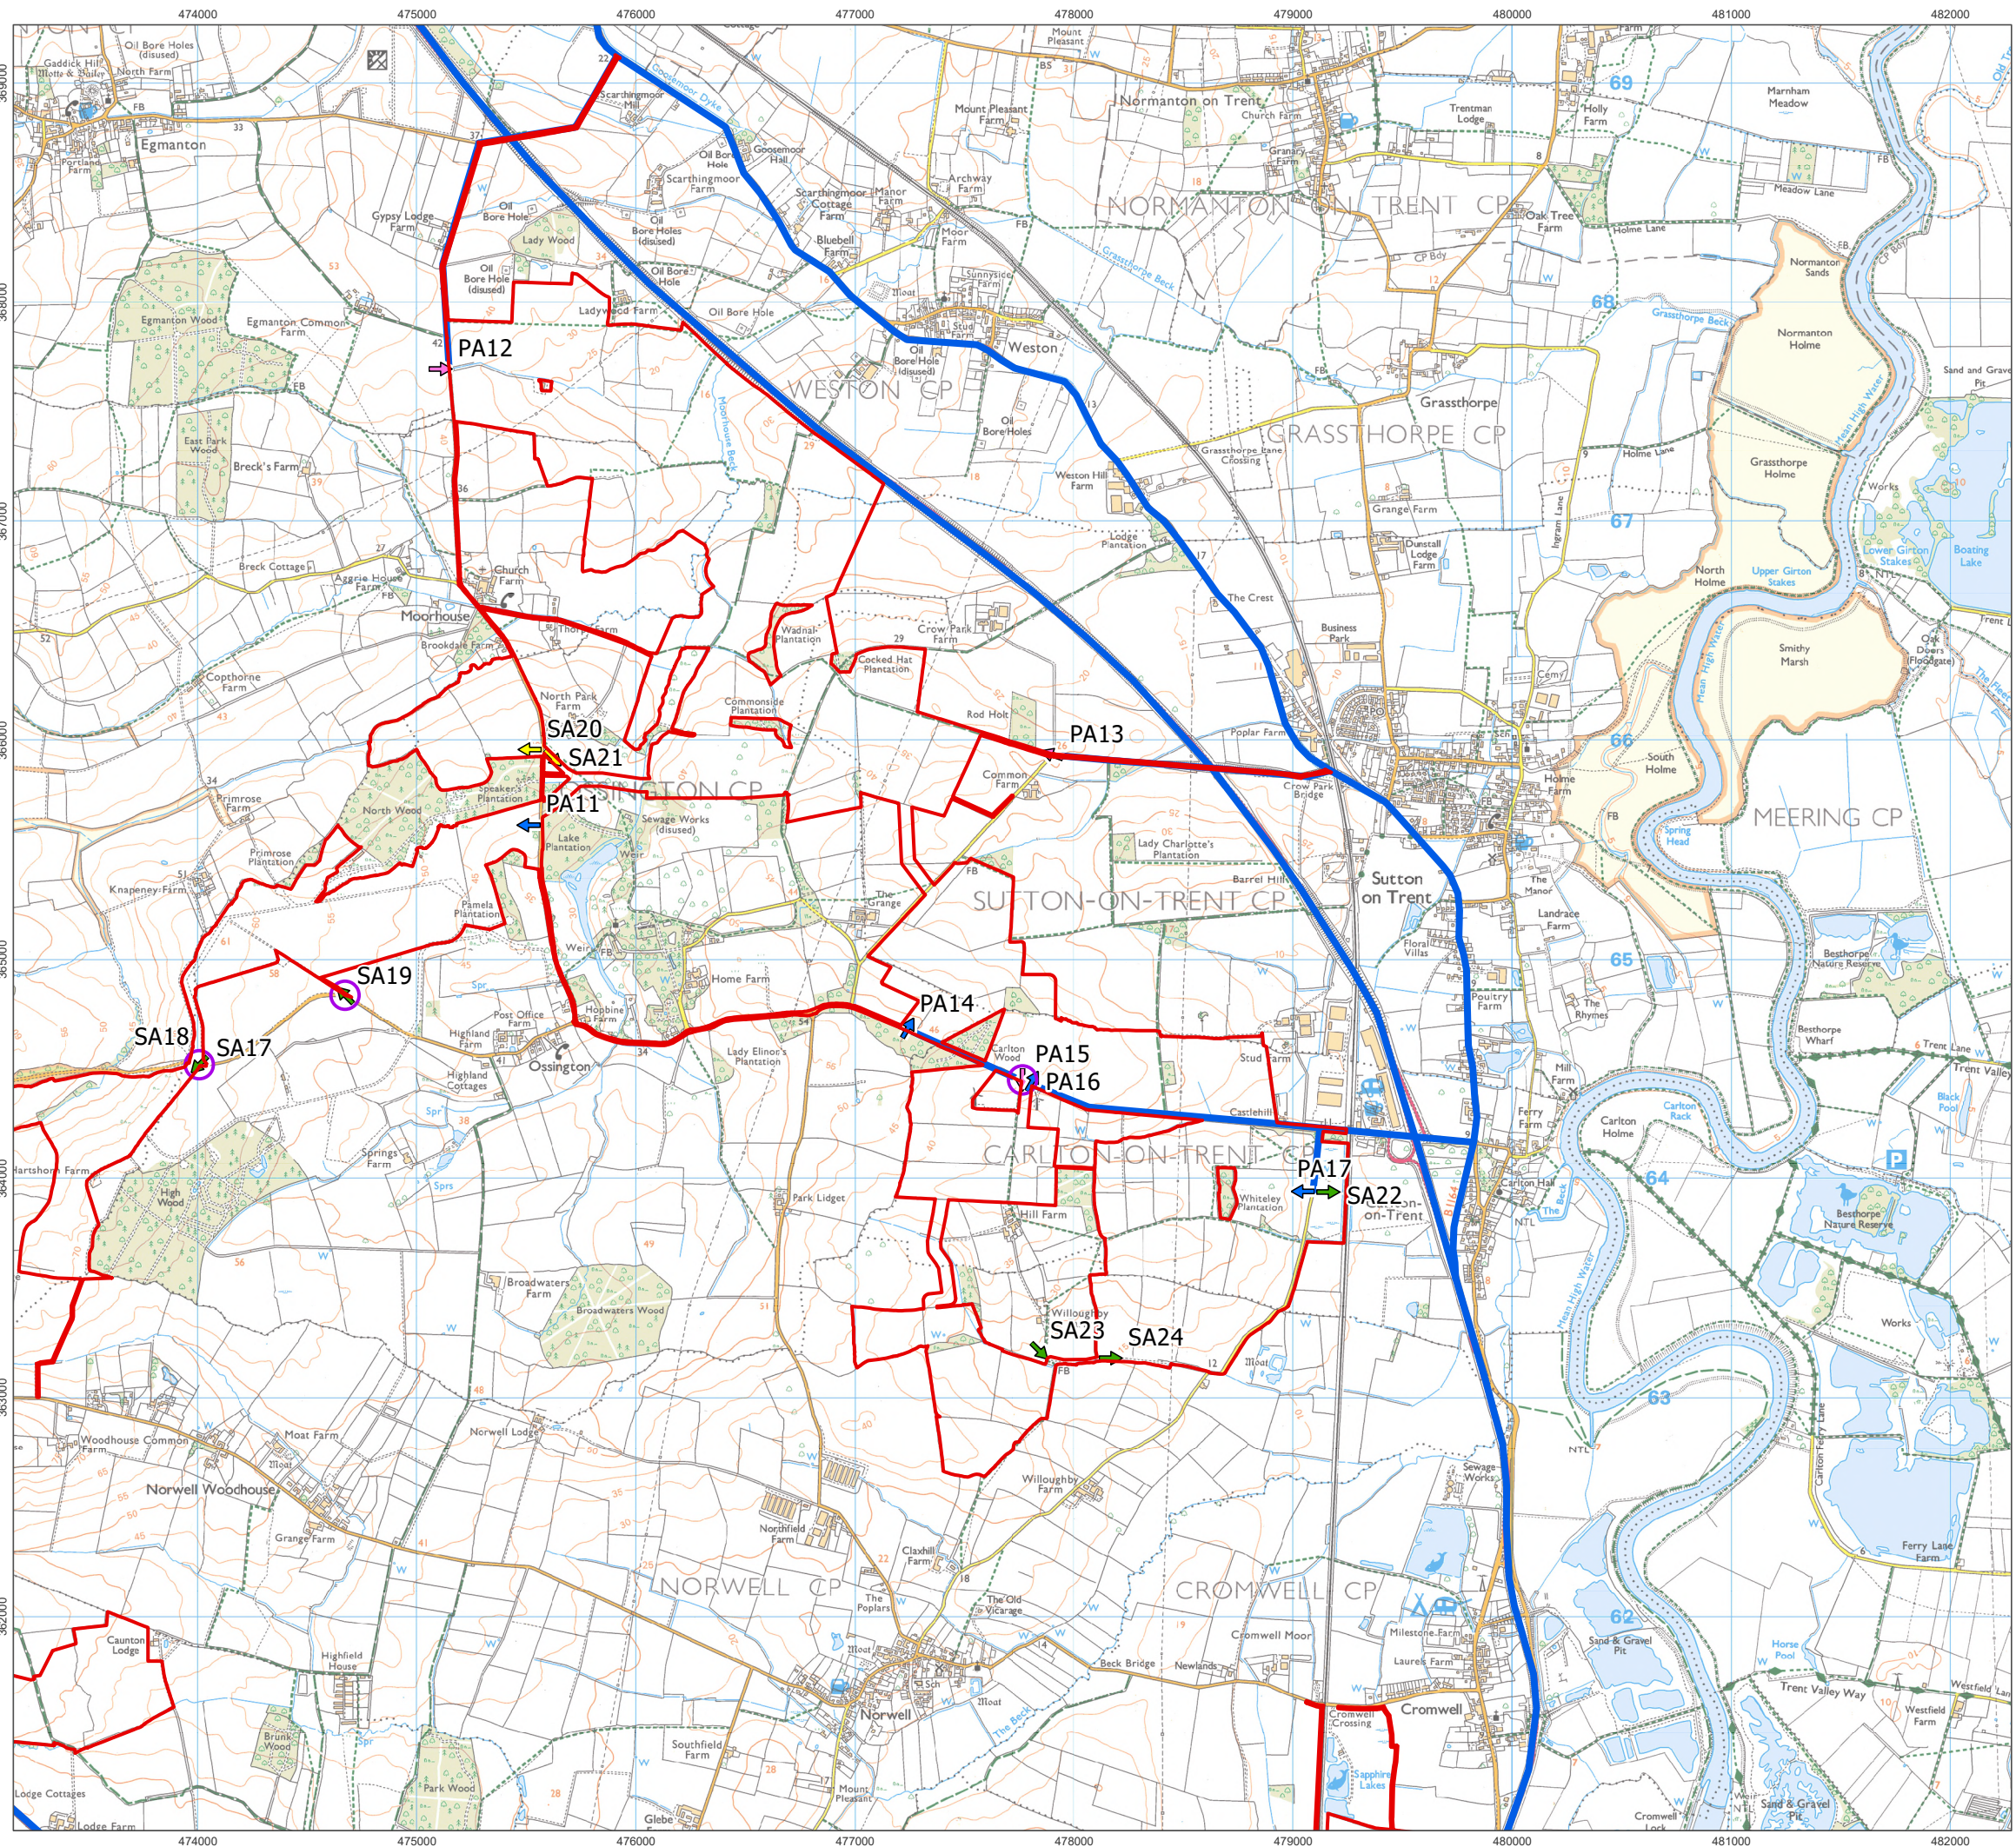

- Order Limits
- All Traffic Routes
- Cable Access
- Primary Access
 - Existing
 - New
- Secondary Access
 - Existing
 - New



1:30,000 Scale @ A3


0 0.25 0.5 1 km

Ref: 026-ES-14.4

Date: 20/06/2025

Site Access Locations
Figure 14.4 NE

Great North Road Solar and
Biodiversity Park
Environmental Statement

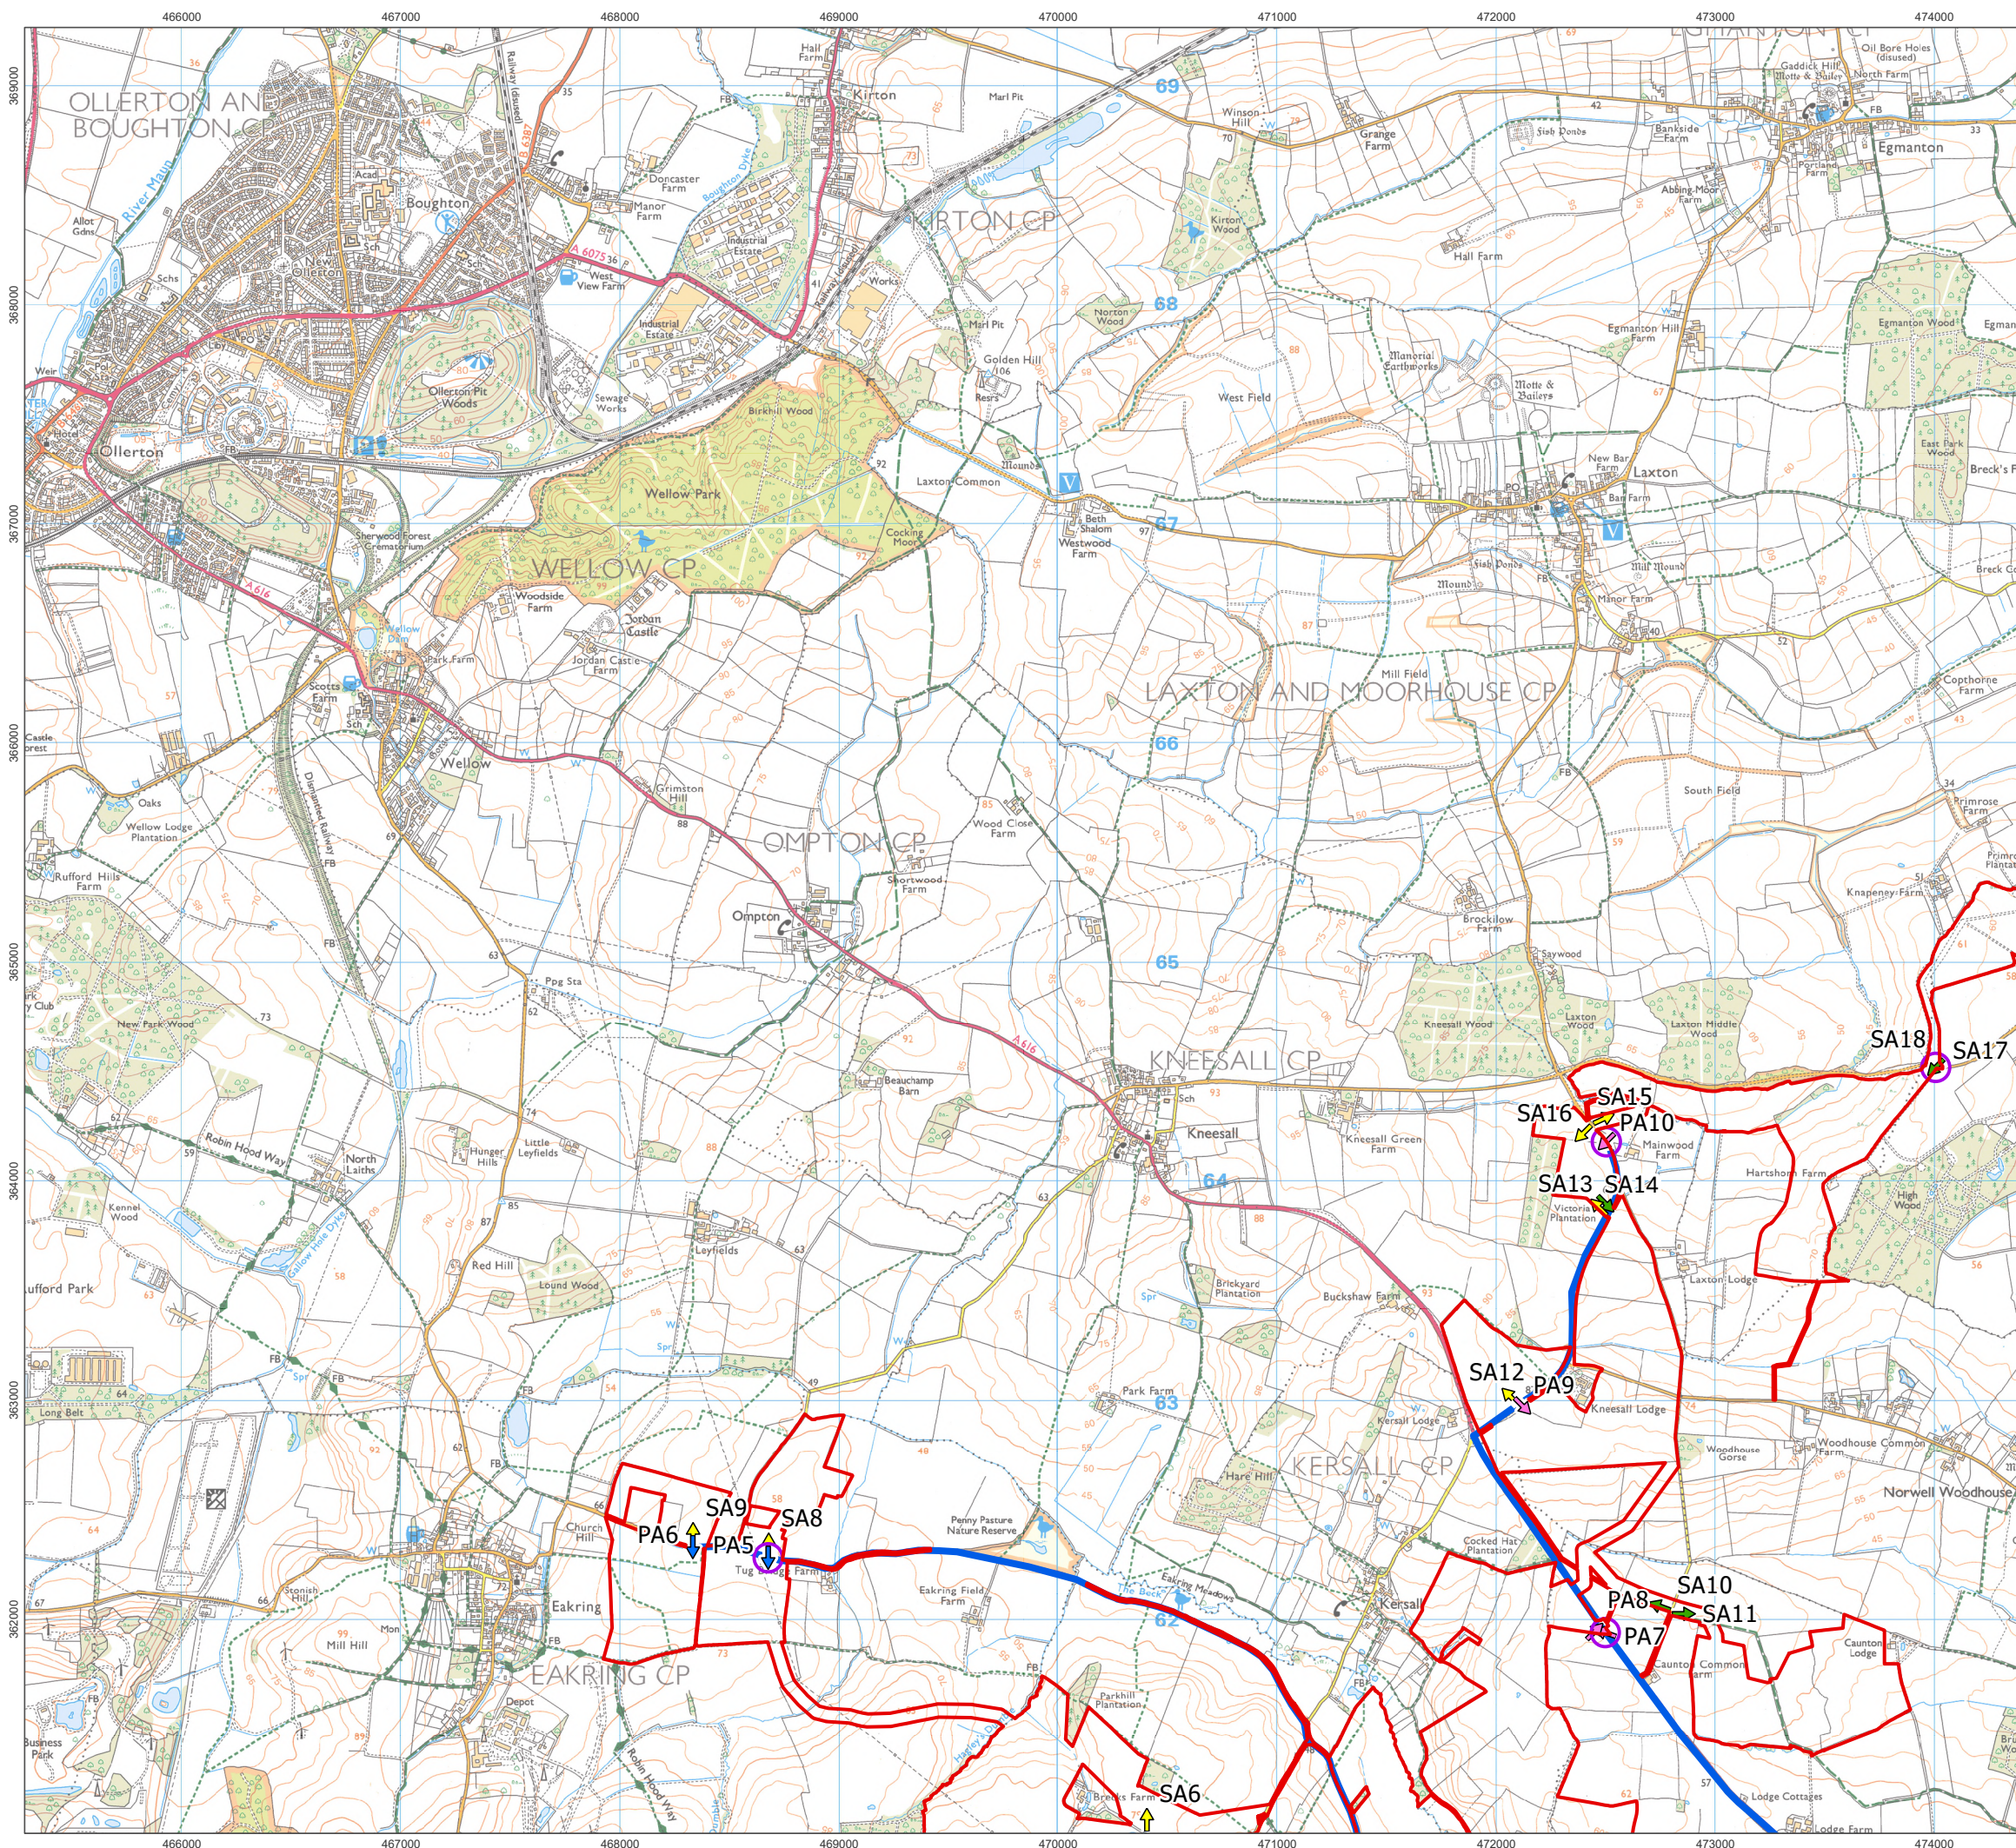


- Order Limits
- All Traffic Routes
- Cable Access
- Primary Access
 - Existing
 - New
- Secondary Access
 - Existing
 - New




1:30,000 Scale @ A3
0 0.25 0.5 1 km
Ref: 026-ES-14.4 Date: 20/06/2025

Site Access Locations
Figure 14.4 NW

Great North Road Solar and
Biodiversity Park
Environmental Statement

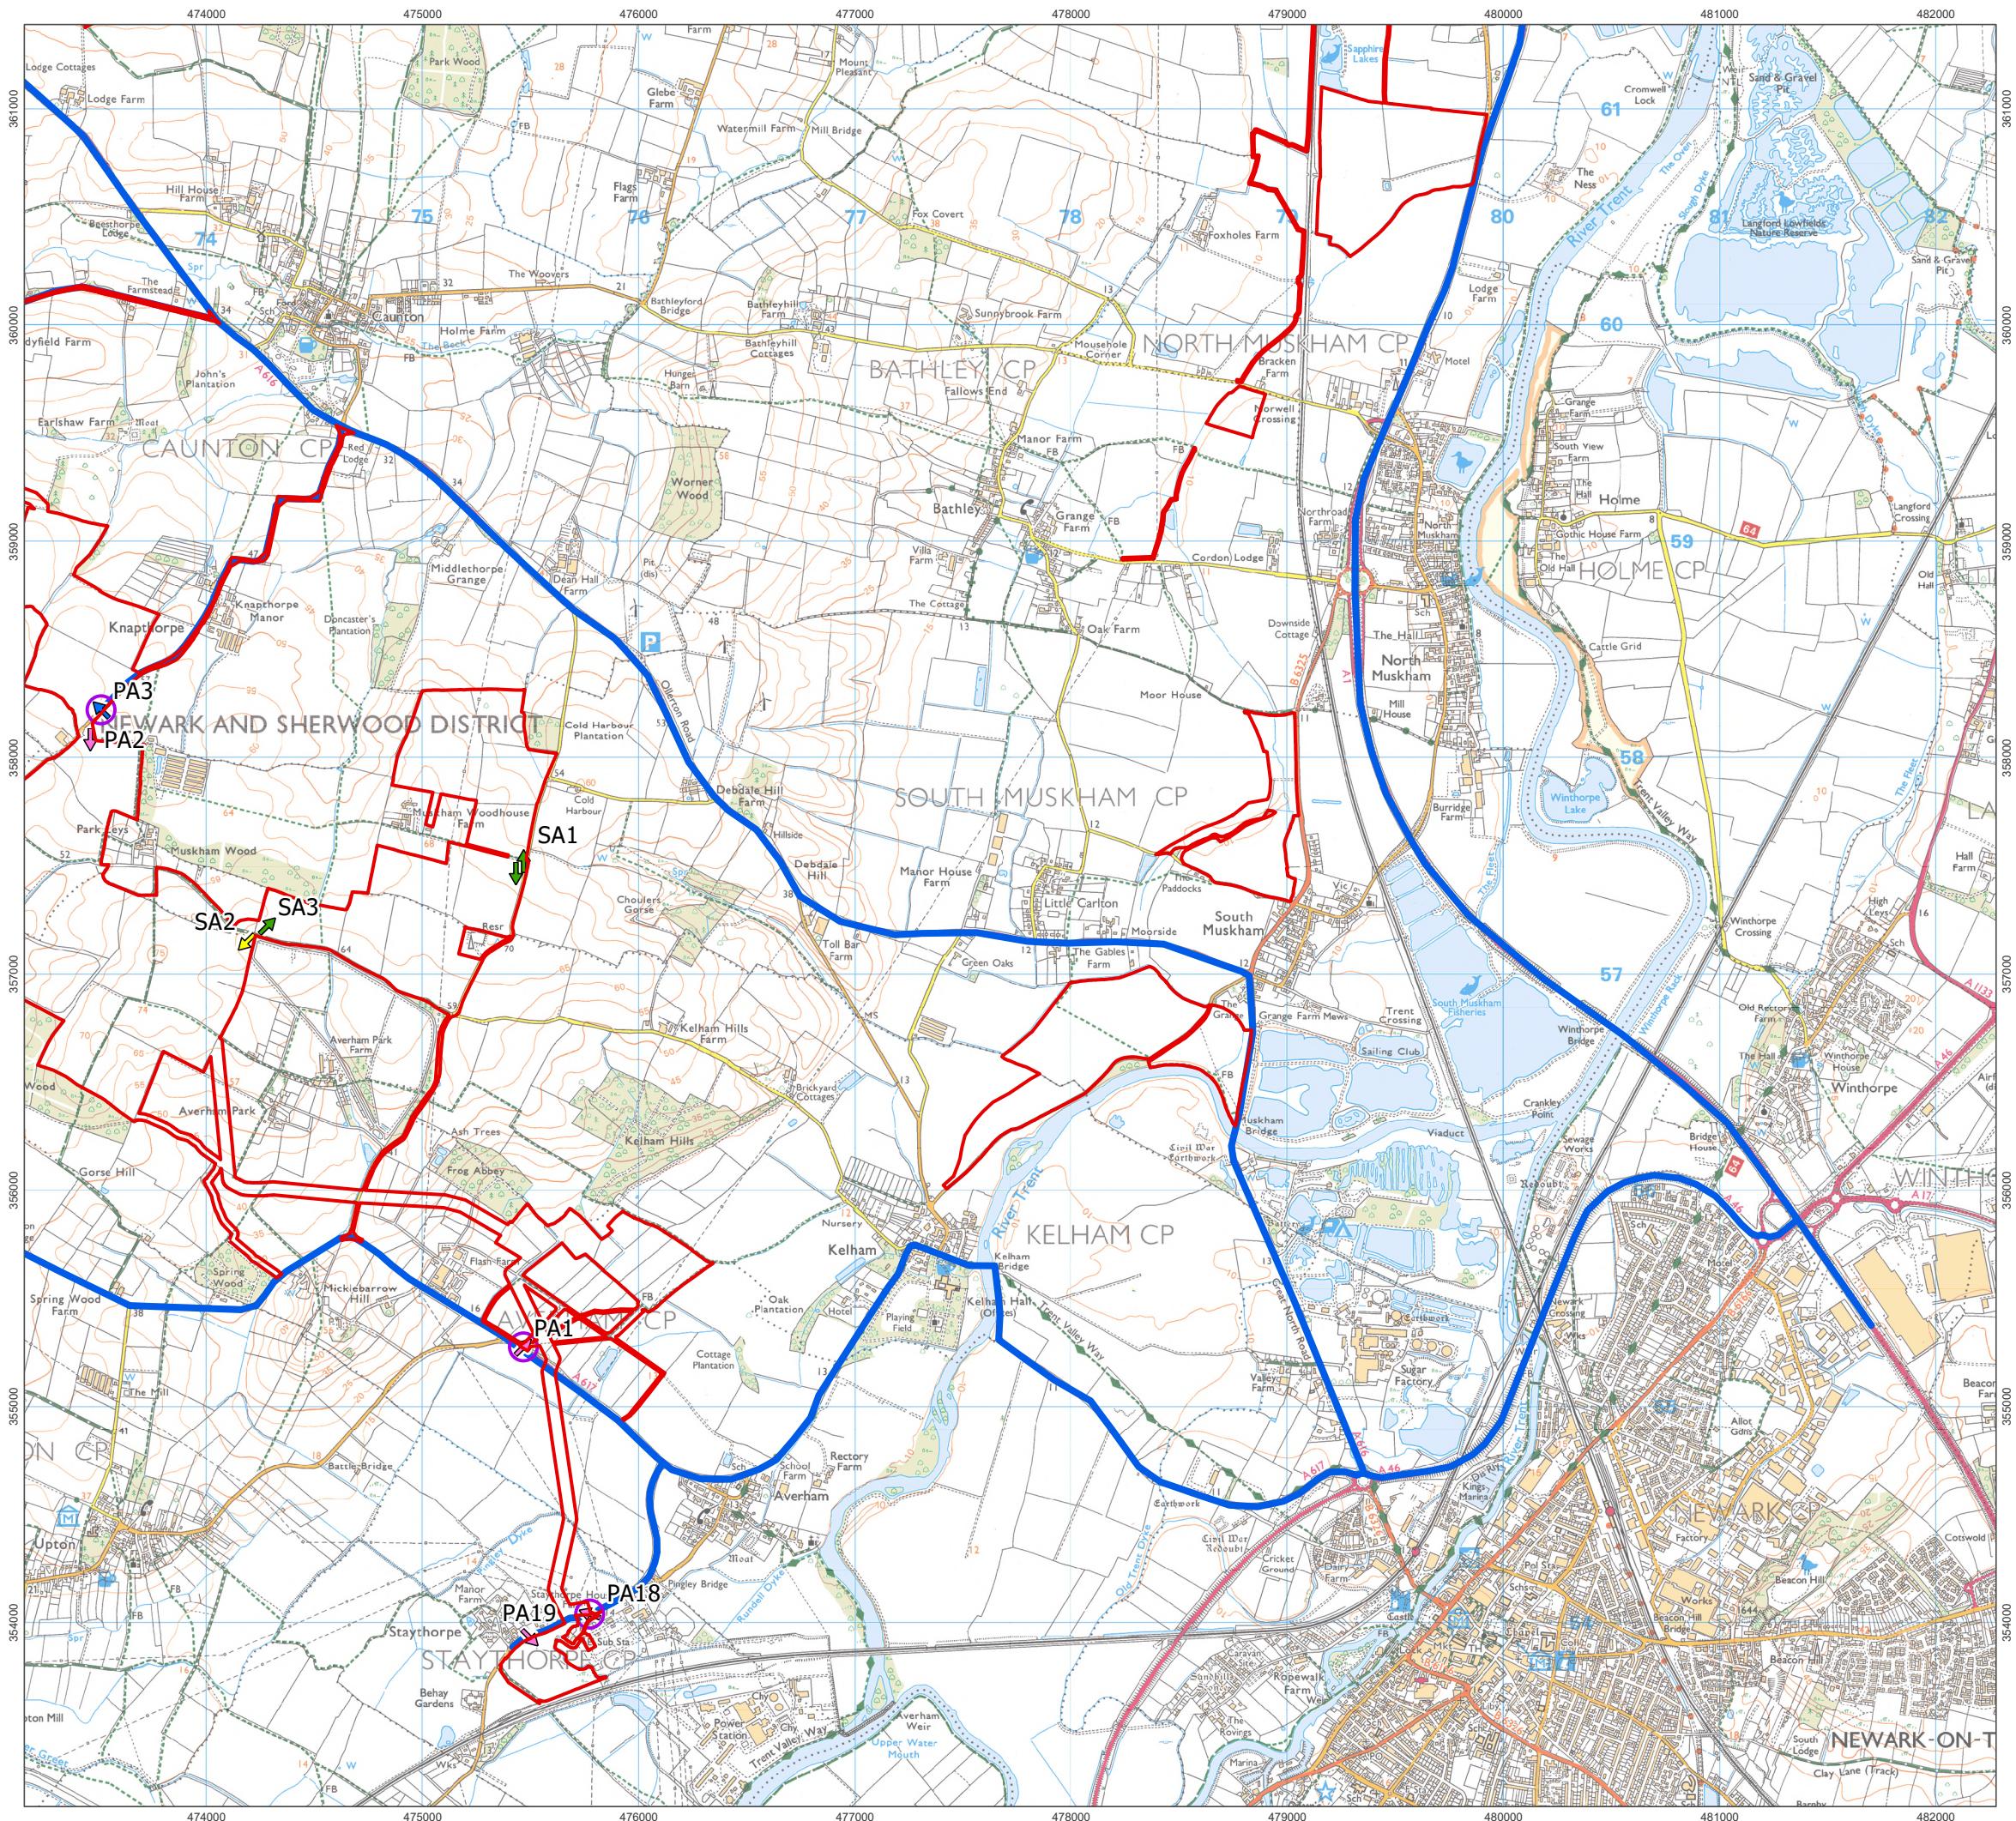

- Order Limits
- All Traffic Routes
- Cable Access
- Primary Access
 - Existing
 - New
- Secondary Access
 - Existing
 - New

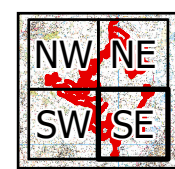


1:30,000 Scale @ A3
0 0.25 0.5 1 km


Ref: 026-ES-14.4 Date: 20/06/2025

Site Access Locations
Figure 14.4 SE

Great North Road Solar and
Biodiversity Park
Environmental Statement

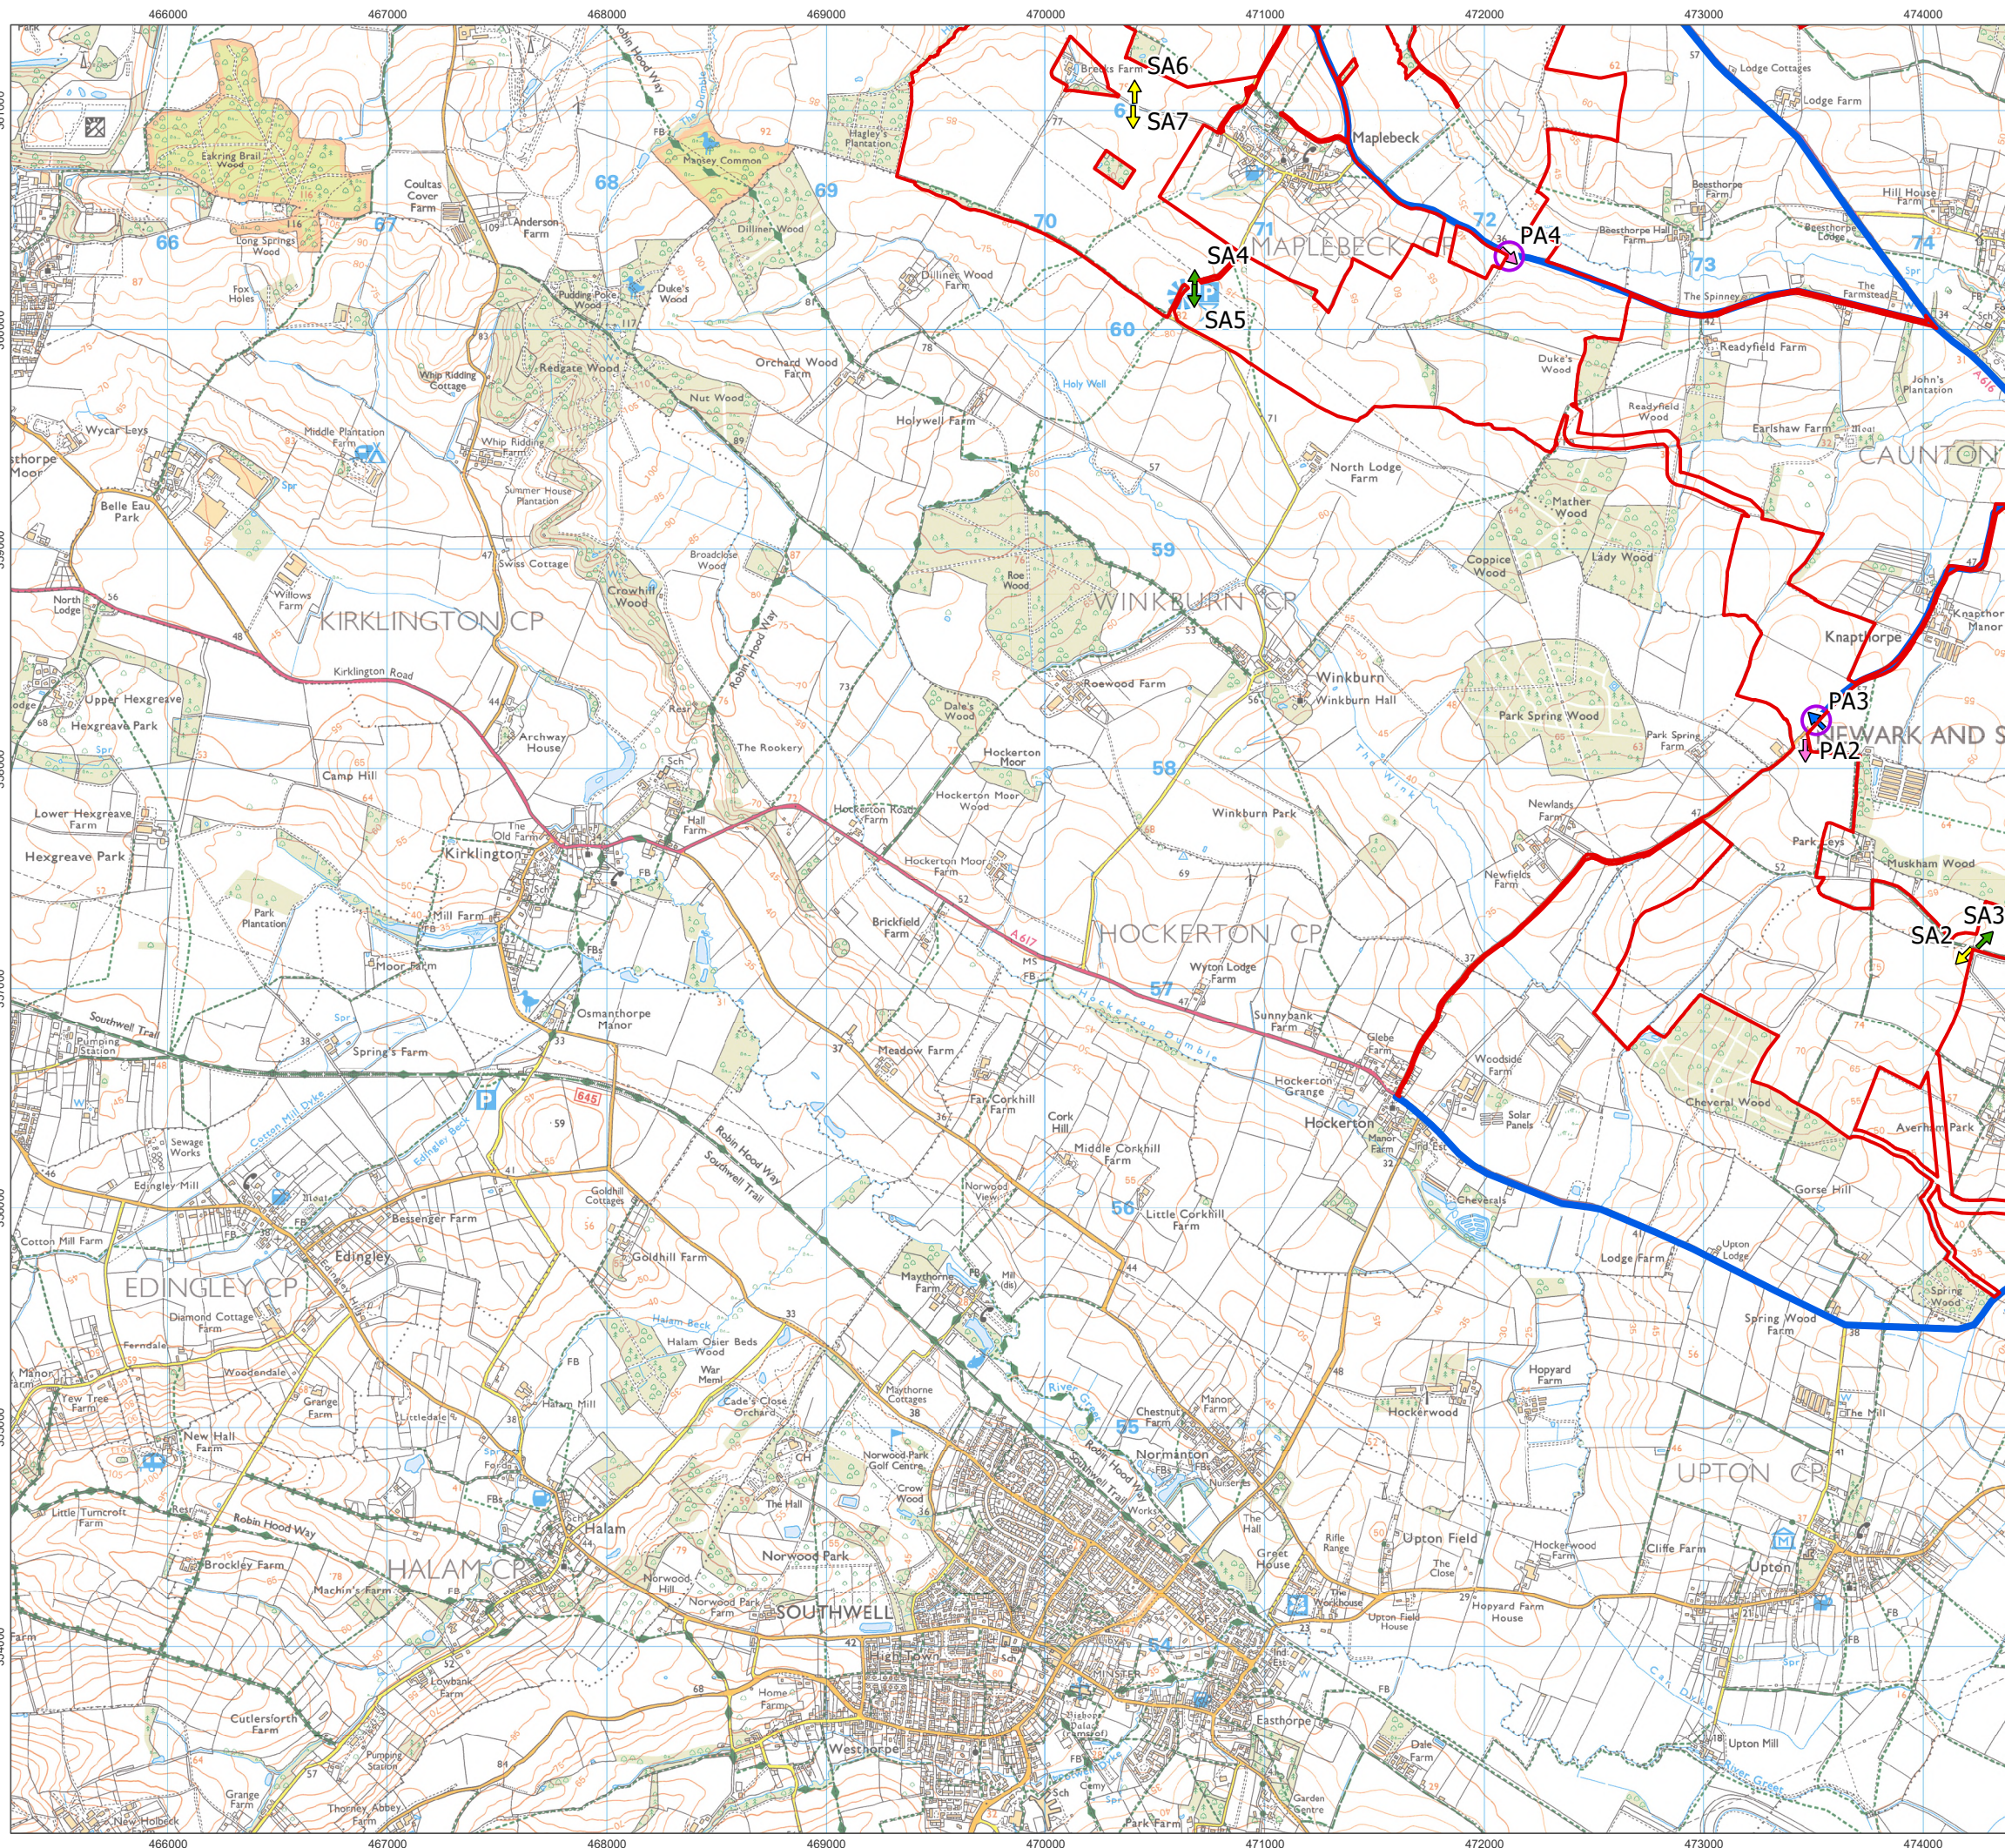

- Order Limits
- All Traffic Routes
- Cable Access
- Primary Access
 - Existing
 - New
- Secondary Access
 - Existing
 - New

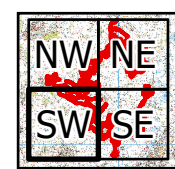

1:30,000 Scale @ A3

0 0.25 0.5 1 km

Ref: 026-ES-14.4 Date: 20/06/2025

Site Access Locations
Figure 14.4 SW

Great North Road Solar and
Biodiversity Park
Environmental Statement