

# Preliminary Environmental Information Report (January 2025)

- Order Limits at that time
- Works Area 1 Solar
- Order Limits Design Changes
- Reduction (8-OR1-12)
- Solar Design Changes
- Additional (8-SA1-54)
- Reduction (8-SR1-74)



1:30,000 Scale @ A3


0 0.25 0.5 1 km

Ref: 026-ES-4.8b Date: 20/06/2025

## Design Evolution - Changes from Scoping to Preliminary Environmental Information Report Figure 4.8b NE


### Great North Road Solar and Biodiversity Park Environmental Statement



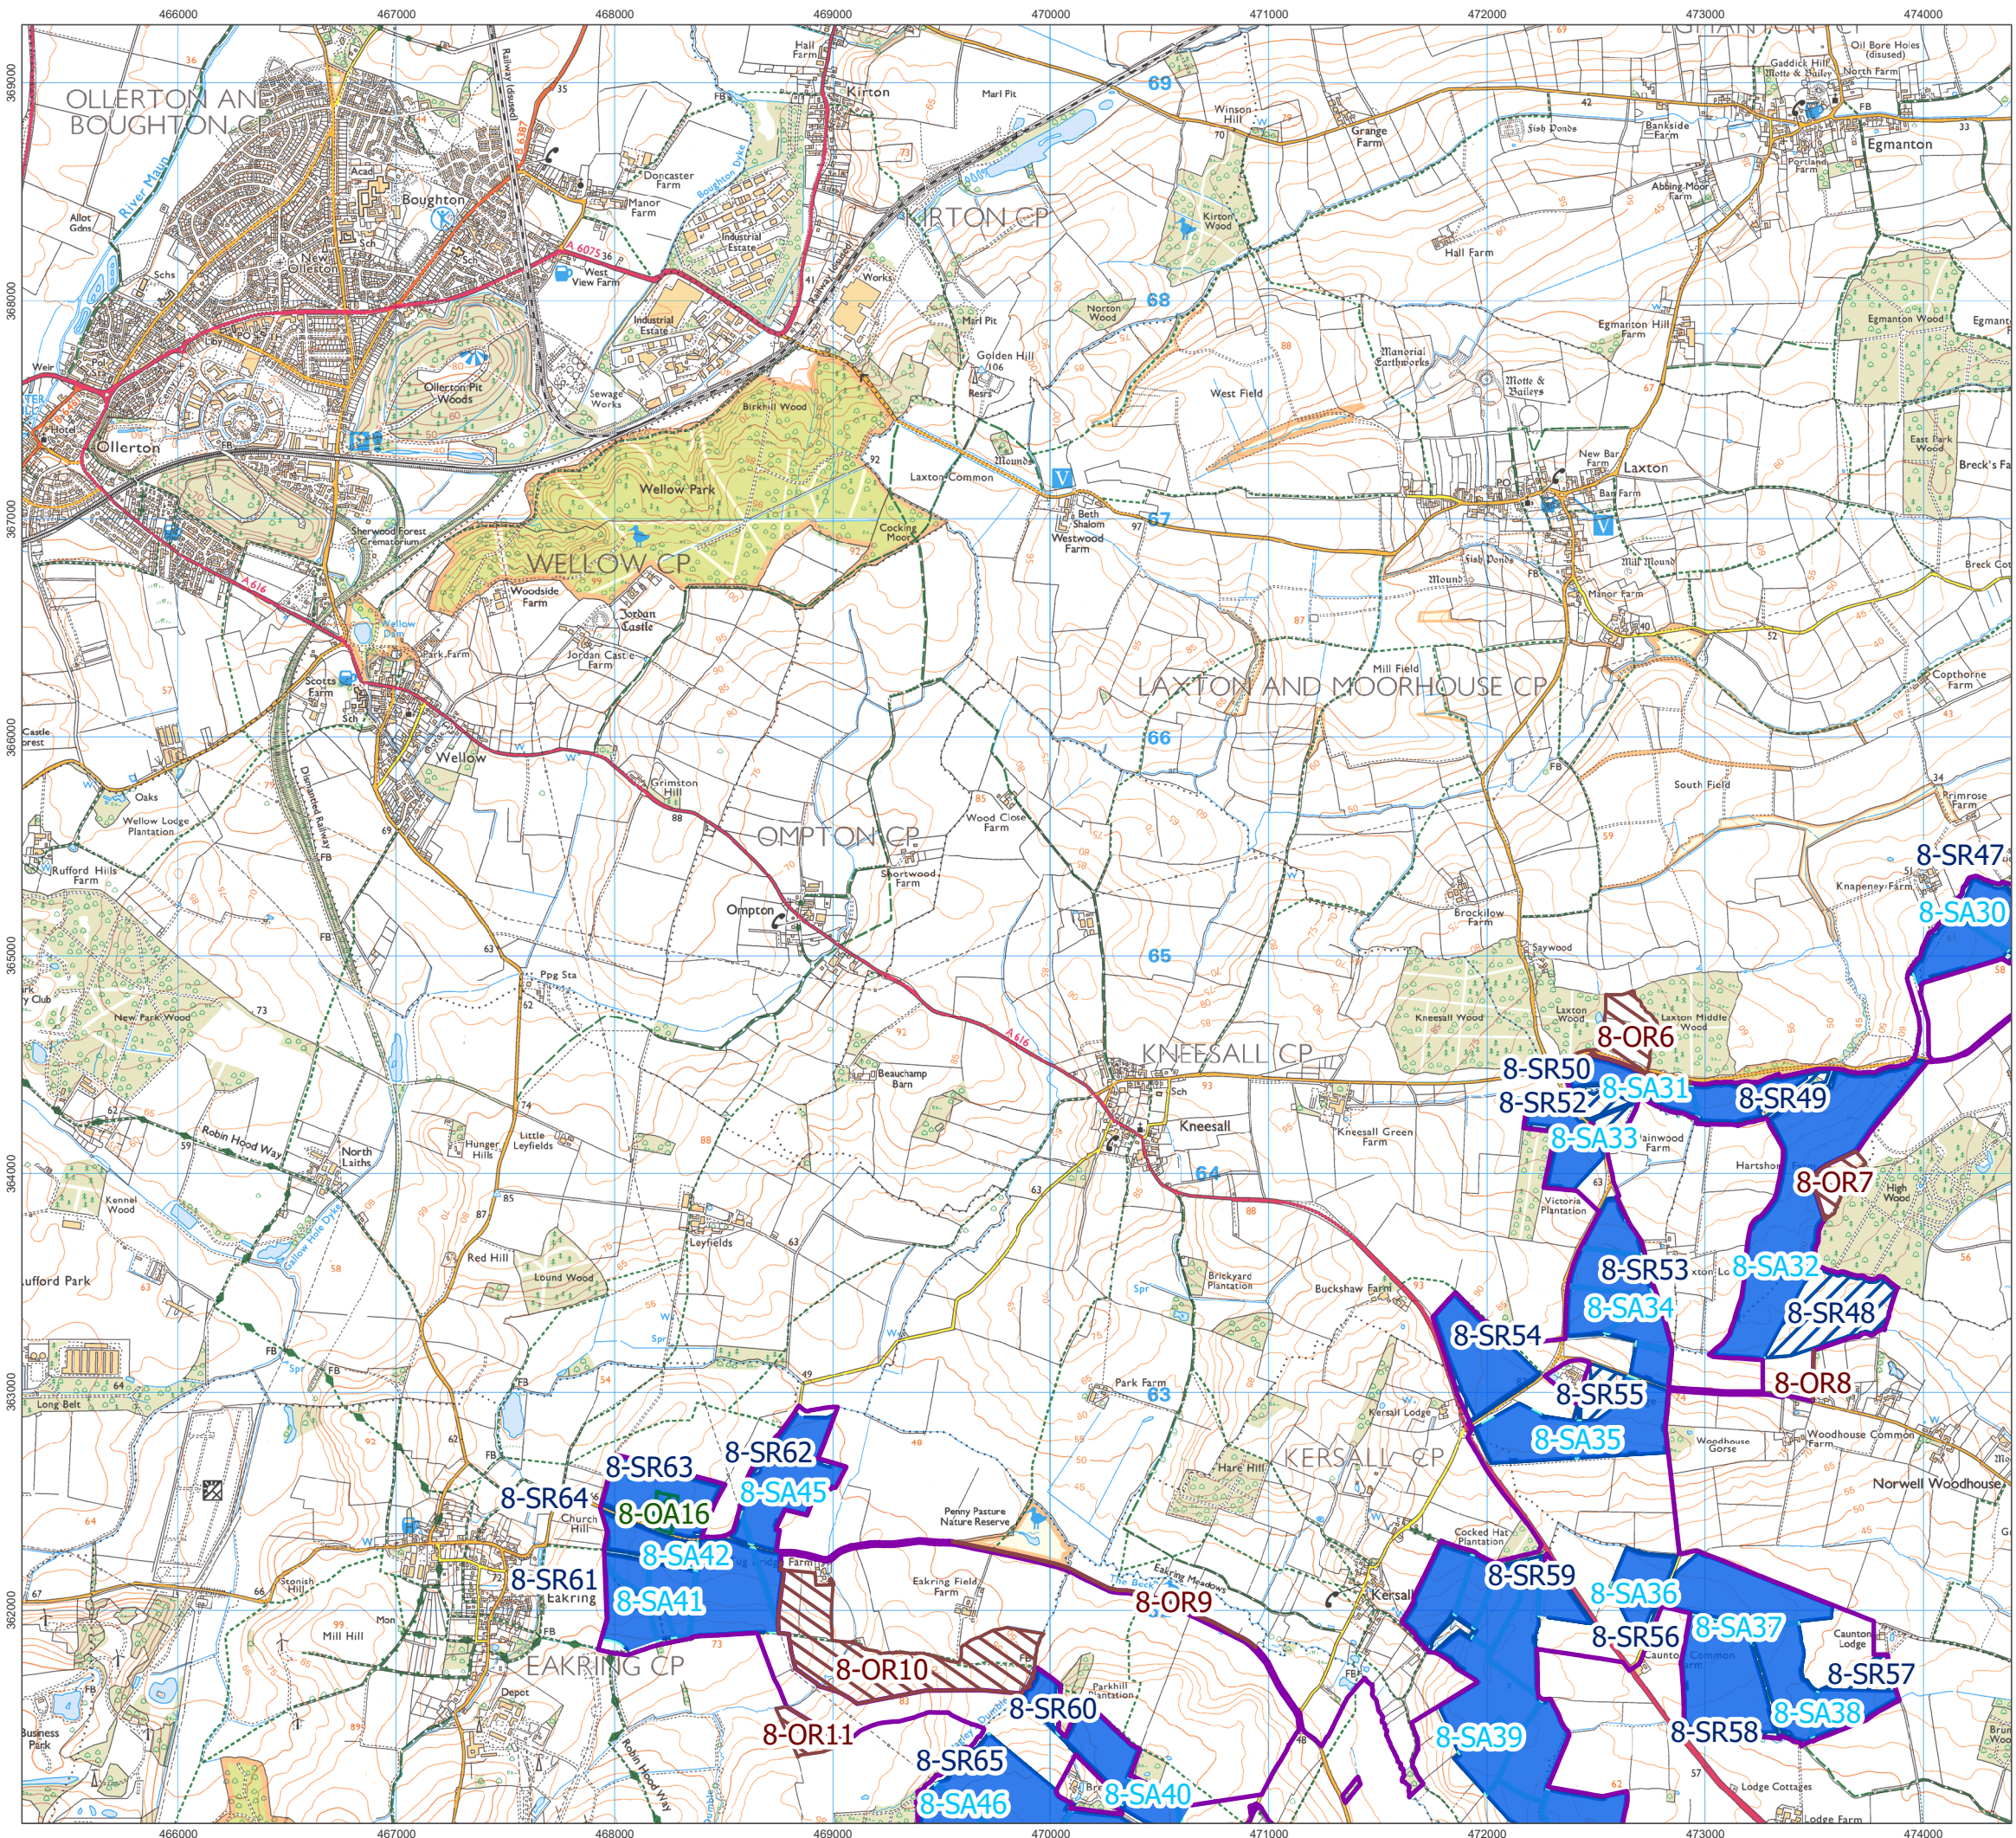

# Preliminary Environmental Information Report (January 2025)

- Order Limits at that time
- Works Area 1 Solar
- Order Limits Design Changes
  - Additional (8-OA1-17)
  - Reduction (8-OR1-12)
- Solar Design Changes
  - Additional (8-SA1-54)
  - Reduction (8-SR1-74)

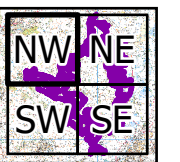

1:30,000 Scale @ A3

0 0.25 0.5 1 km


Ref: 026-ES-4.8b

Date: 20/06/2025

Design Evolution - Changes from Scoping to  
Preliminary Environmental Information  
Report  
Figure 4.8b NW


Great North Road Solar and  
Biodiversity Park  
Environmental Statement



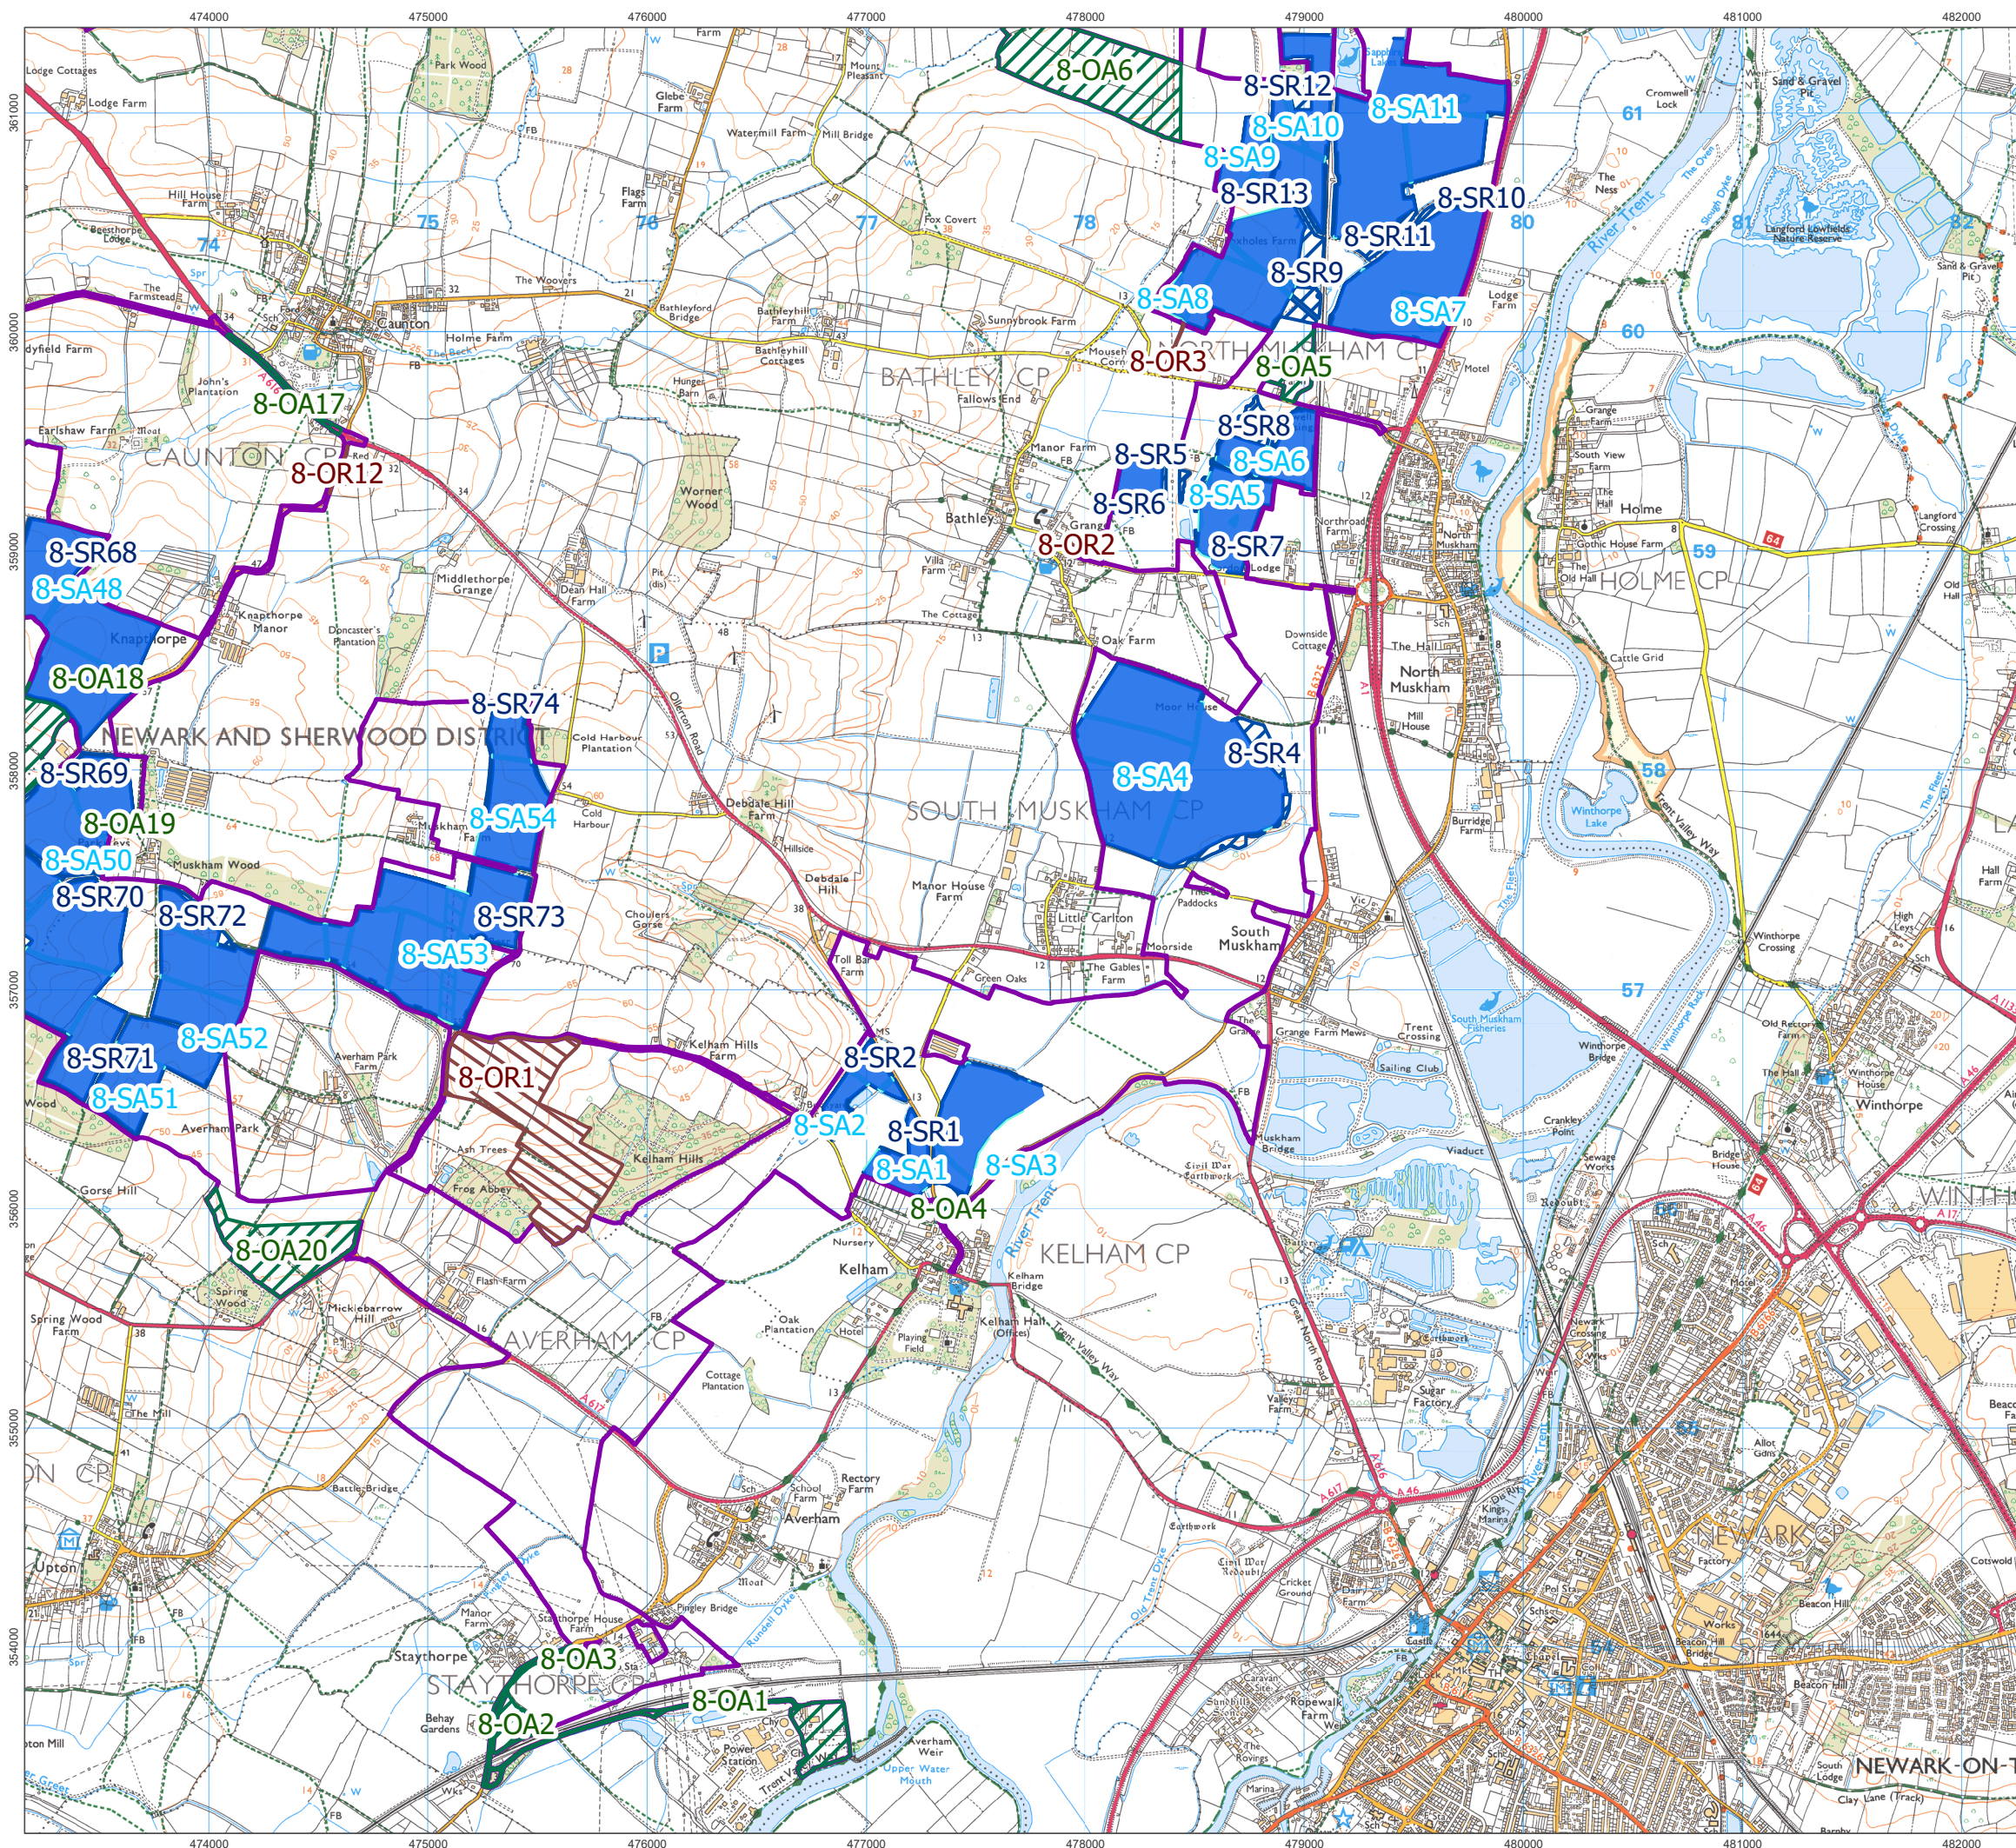


Preliminary Environmental Information Report (January 2025)

- Order Limits at that time
- Works Area 1 Solar
- Order Limits Design Changes**
  - Additional (8-OA1-17)
  - Reduction (8-OR1-12)
- Solar Design Changes**
  - Additional (8-SA1-54)
  - Reduction (8-SR1-74)

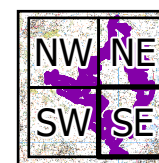

1:30,000 Scale @ A3

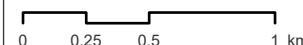


Ref: 026-ES-4.8b

Date: 20/06/2025

Design Evolution - Changes from Scoping to Preliminary Environmental Information Report  
Figure 4.8b SE

Great North Road Solar and Biodiversity Park  
Environmental Statement



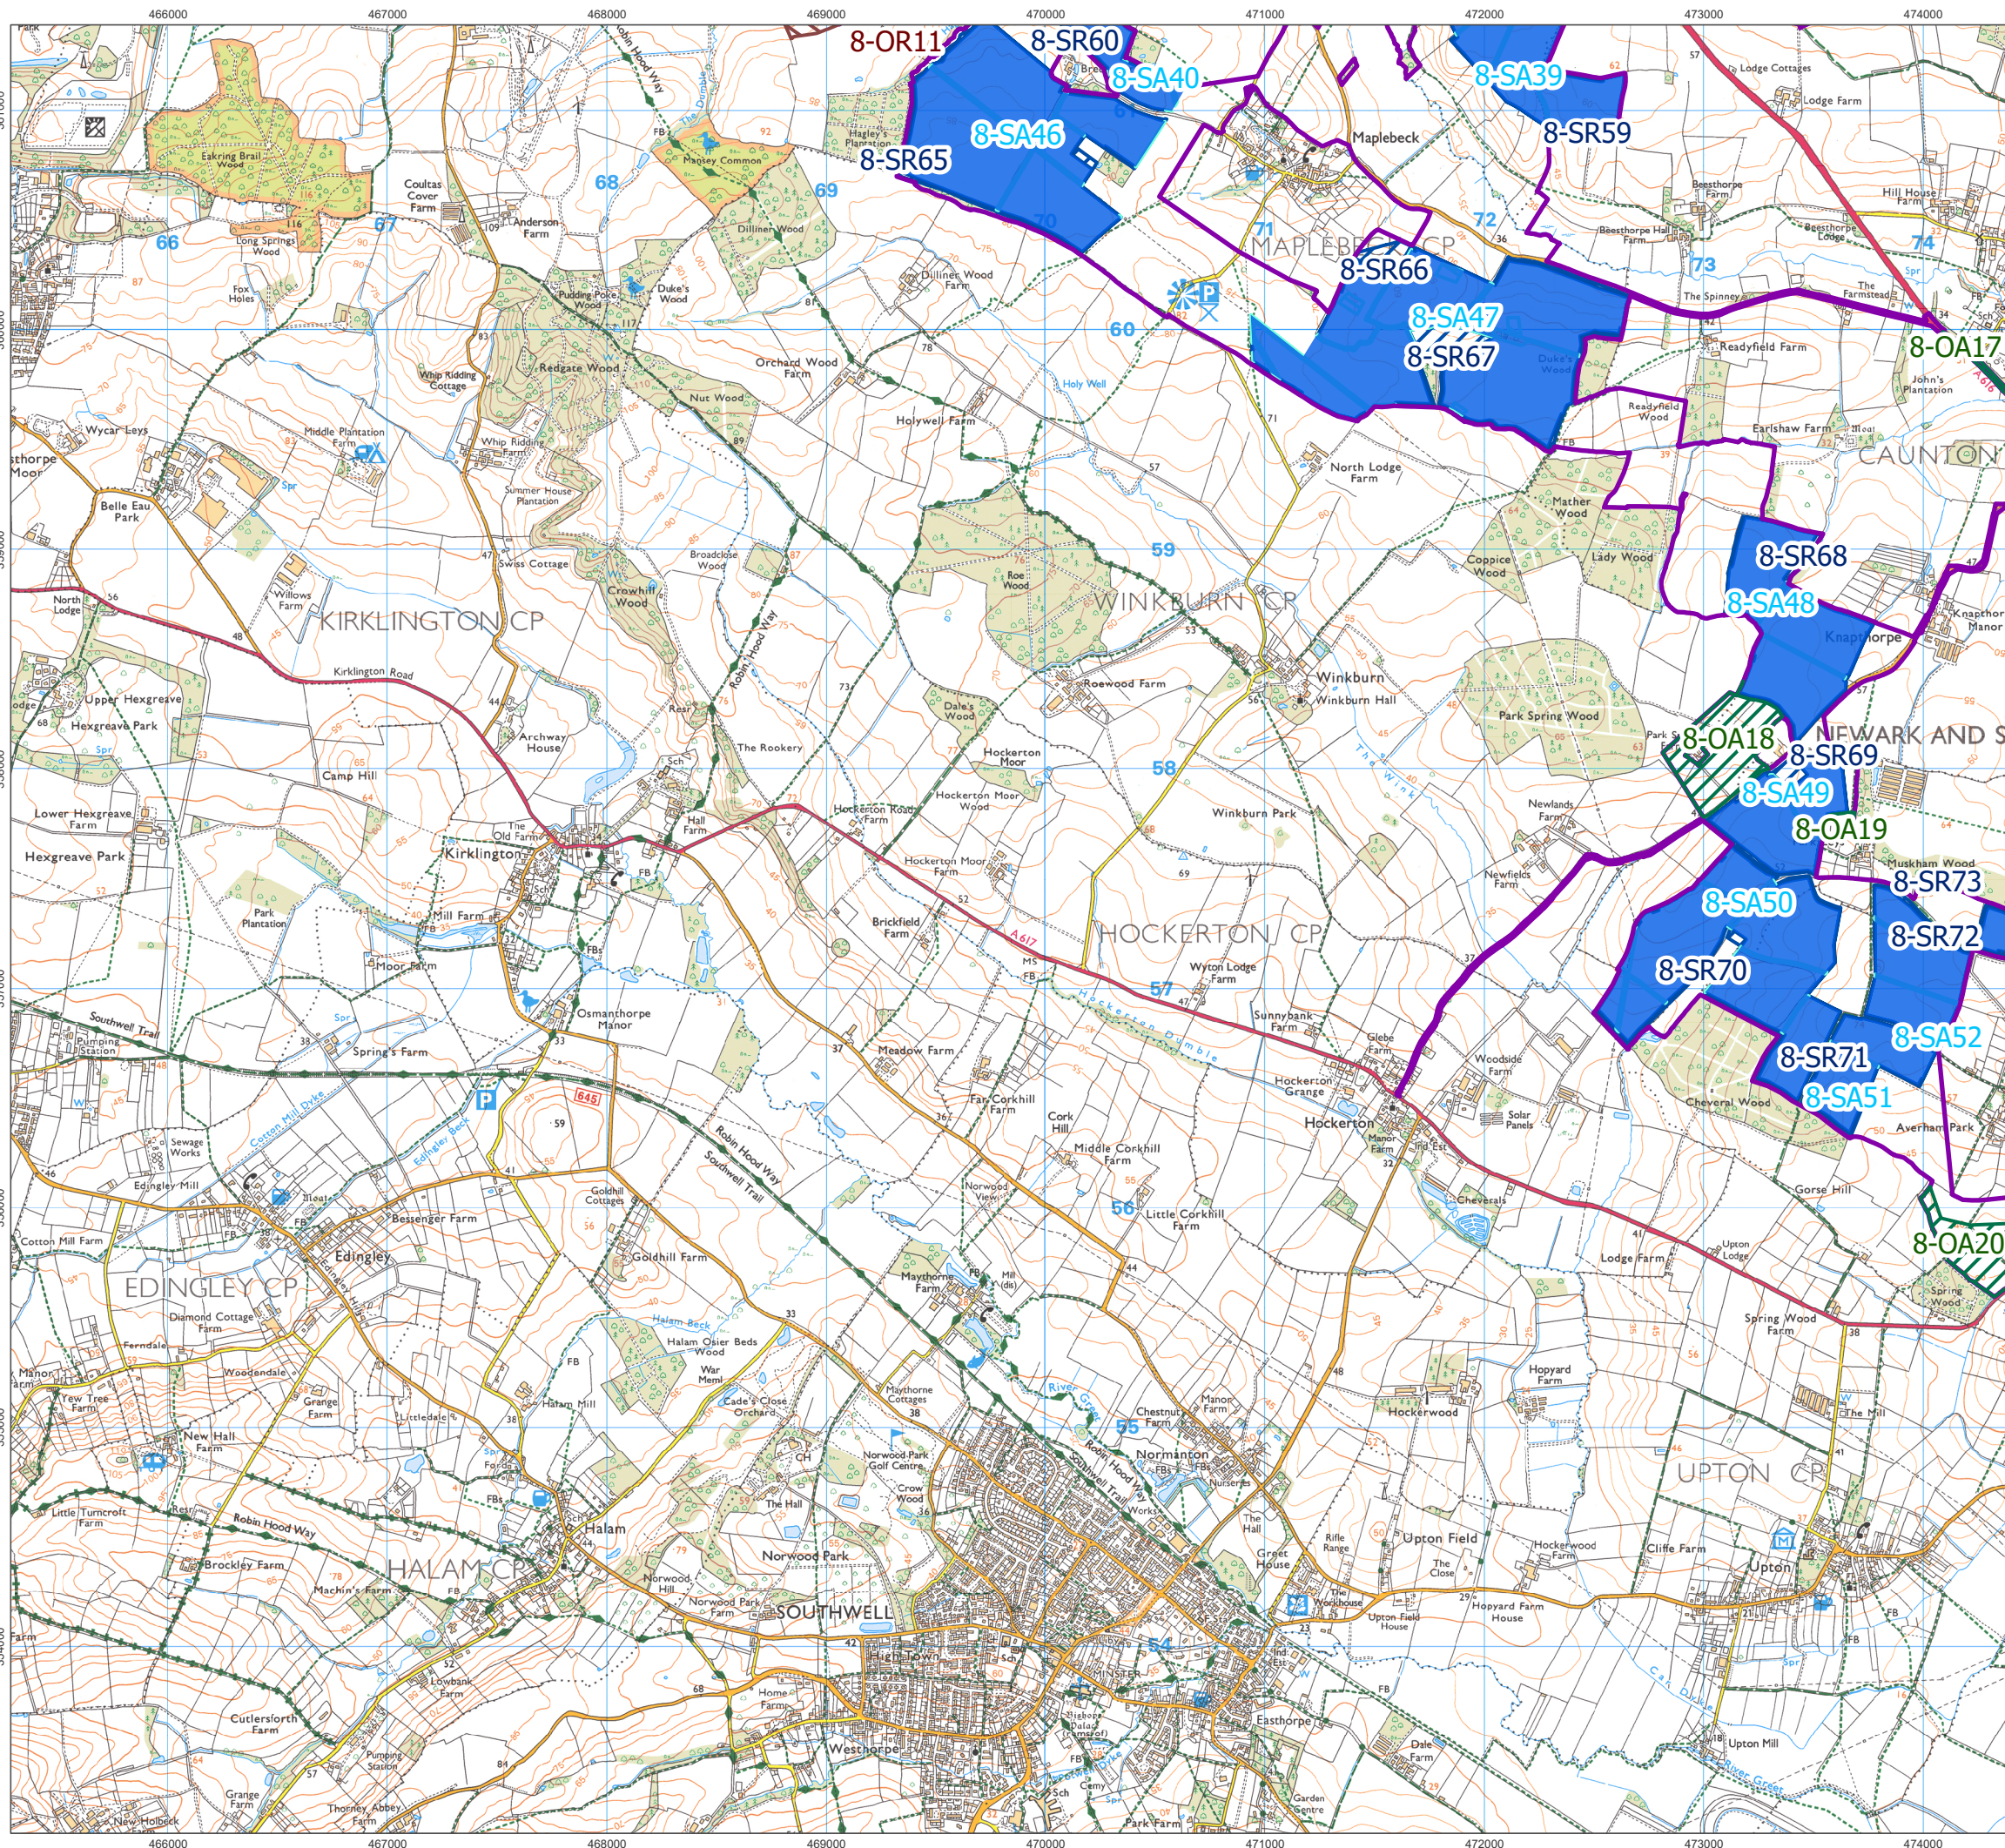

# Preliminary Environmental Information Report (January 2025)

Order Limits at that time

Works Area 1 Solar

Order Limits Design Changes


Additional (8-OA1-17)

Reduction (8-OR1-12)

Solar Design Changes

Additional (8-SA1-54)

Reduction (8-SR1-74)

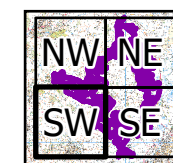

1:30,000 Scale @ A3

0 0.25 0.5 1 km

Ref: 026-ES-4.8b

Date: 20/06/2025

Design Evolution - Changes from Scoping to  
Preliminary Environmental Information  
Report  
Figure 4.8b SW

Great North Road Solar and  
Biodiversity Park  
Environmental Statement