



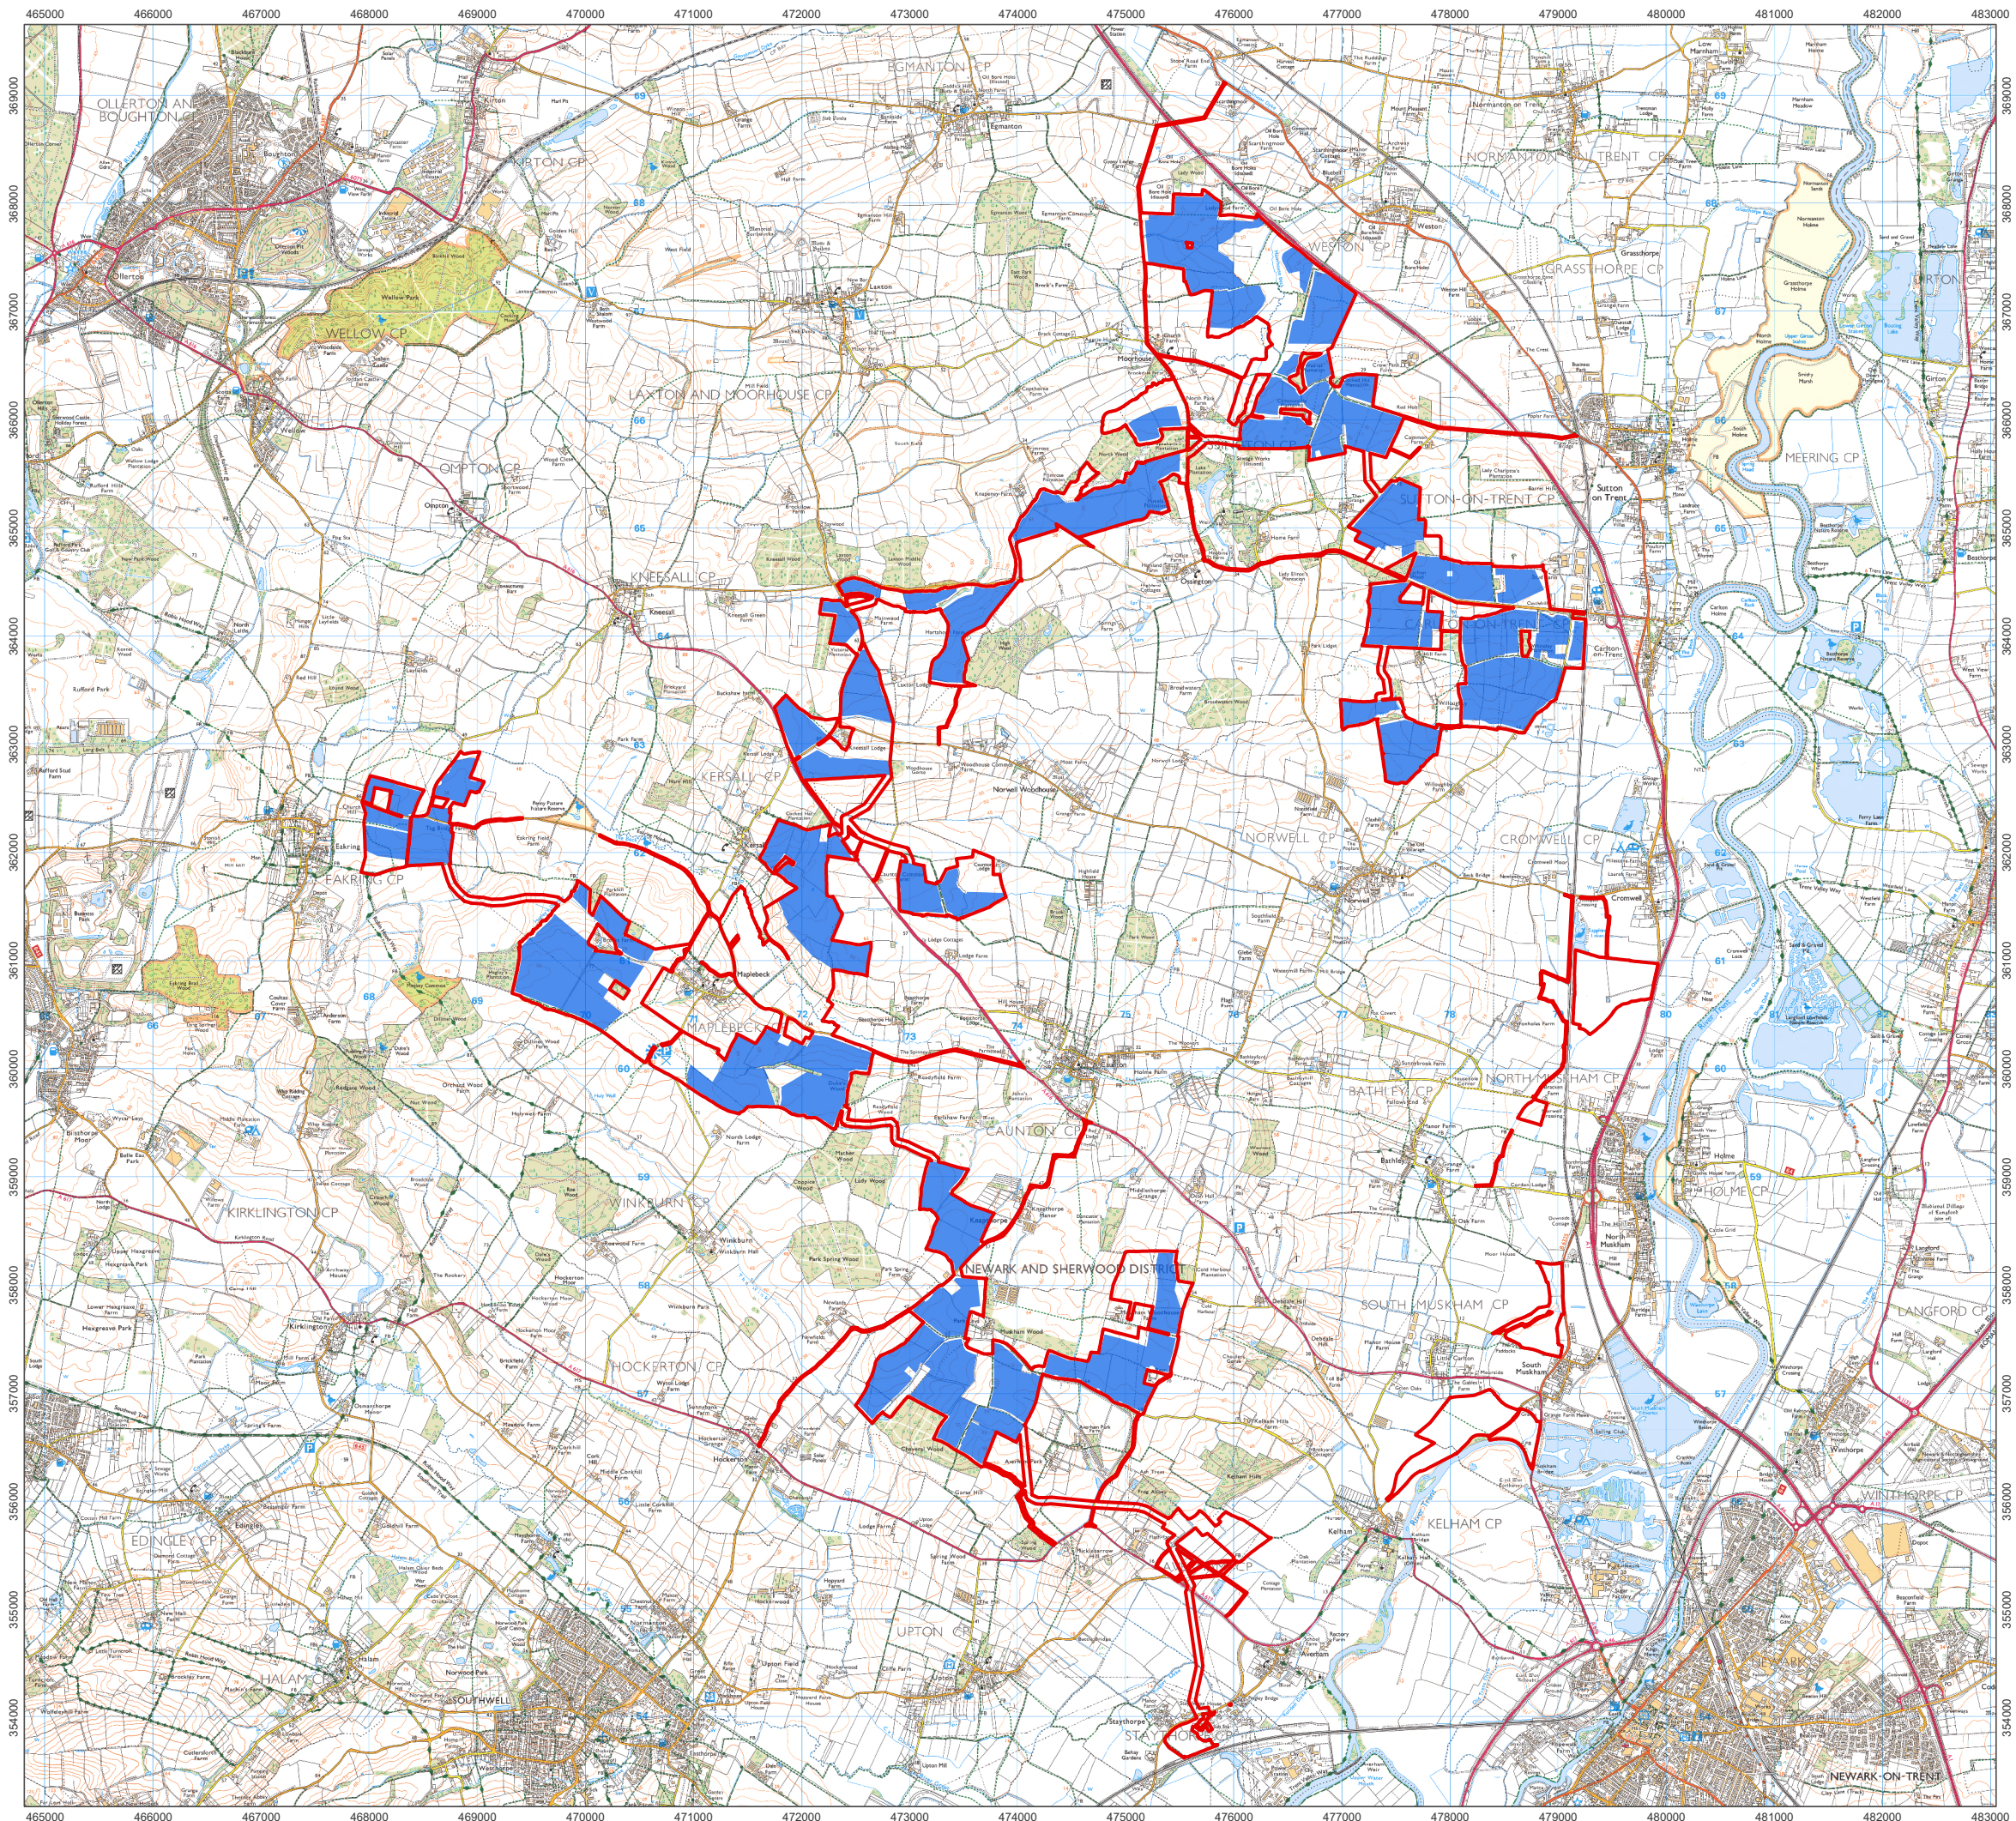

Environmental Statement (June 2025)

-  Order Limits
-  Works Area 1 Solar PV

1:60,000 Scale @ A3

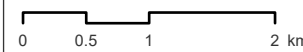

Ref: 026-ES-4.9a

Date: 20/06/2025

Design Evolution - Environmental Statement Figure 4.9a

Great North Road Solar and Biodiversity Park Environmental Statement