

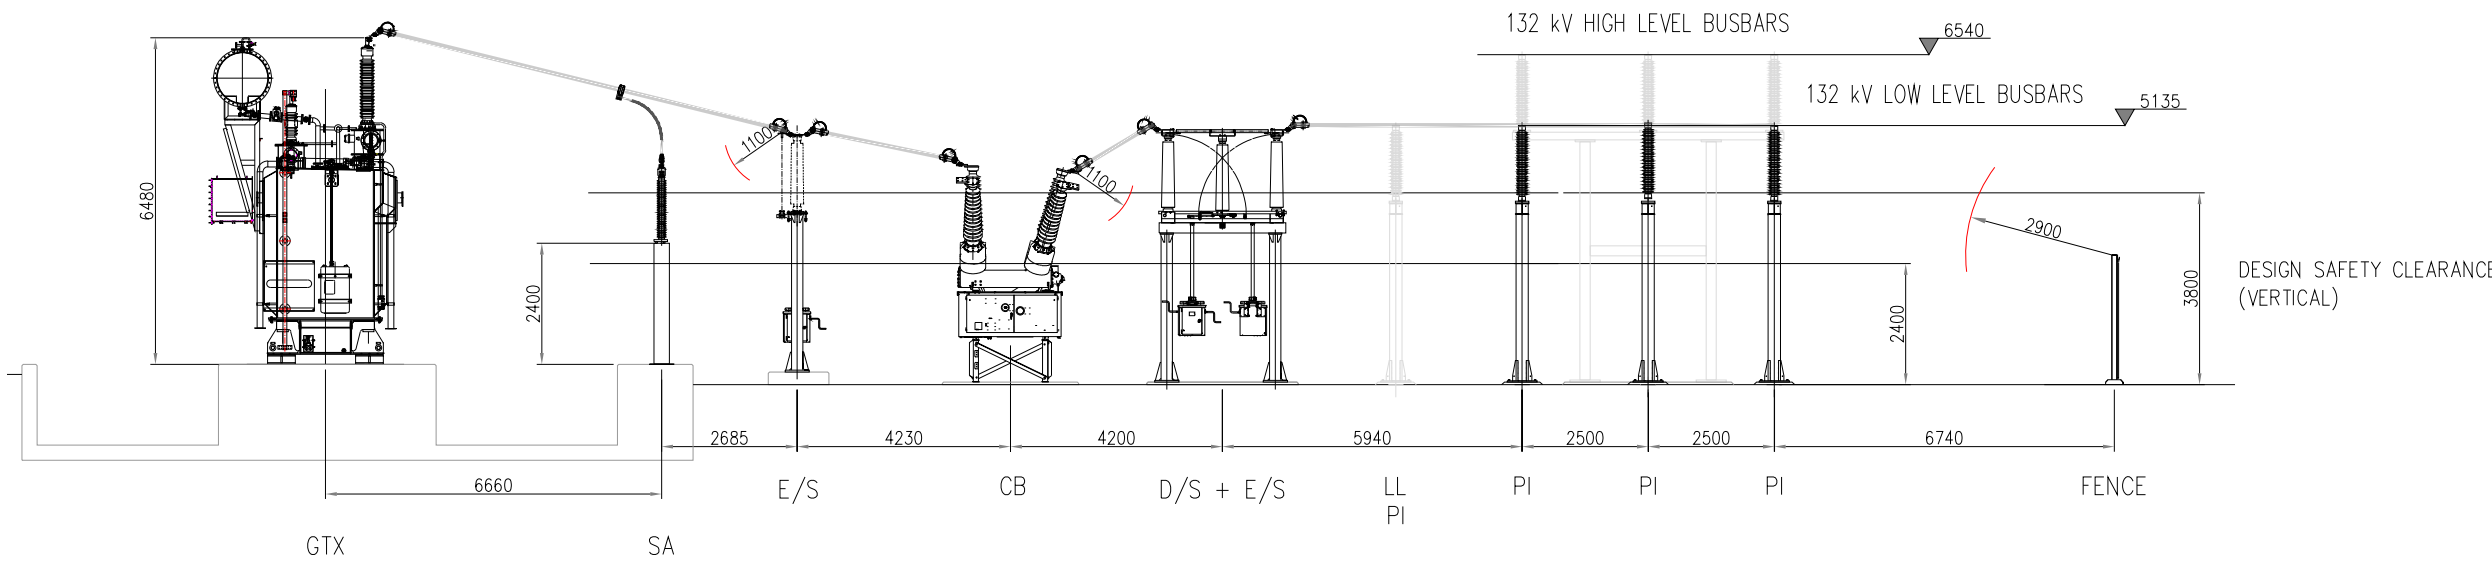


ABBREVIATIONS:



AUX TX	AUXILIARY TRANSFORMER	HL	HIGH LEVEL
CB	CIRCUIT BREAKER	LL	LOW LEVEL
CSE	CABLE SEALING END	PI	POST INSULATOR
D/S	DISCONNECTOR	SA	SURGE ARRESTER
E/S	EARTH SWITCH	GTX	GRID TRANSFORMER

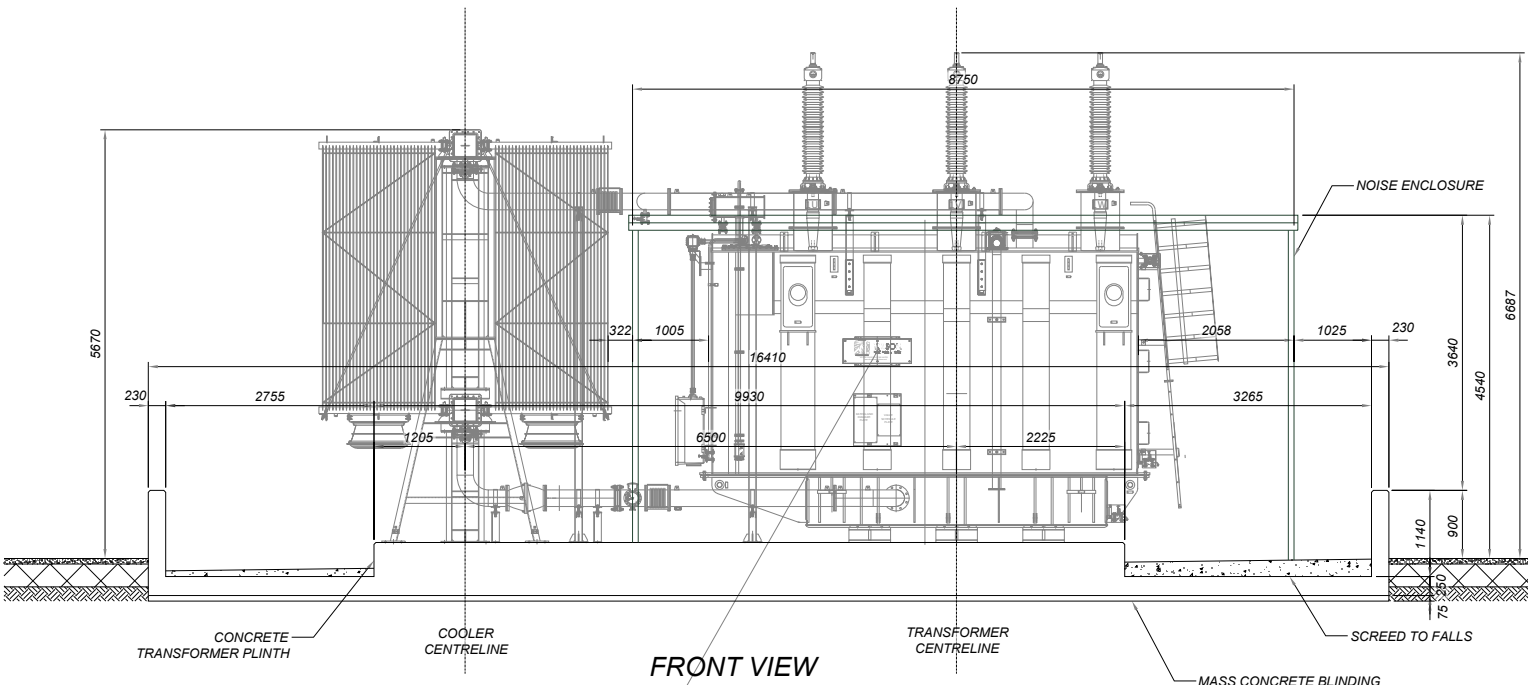


132kV COMPOUND ELEVATION VIEW
SCALE 1:150

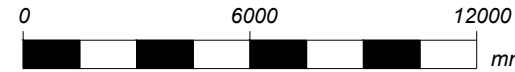

132kV TRANSFORMER BUNDLE
SCALE 1:100

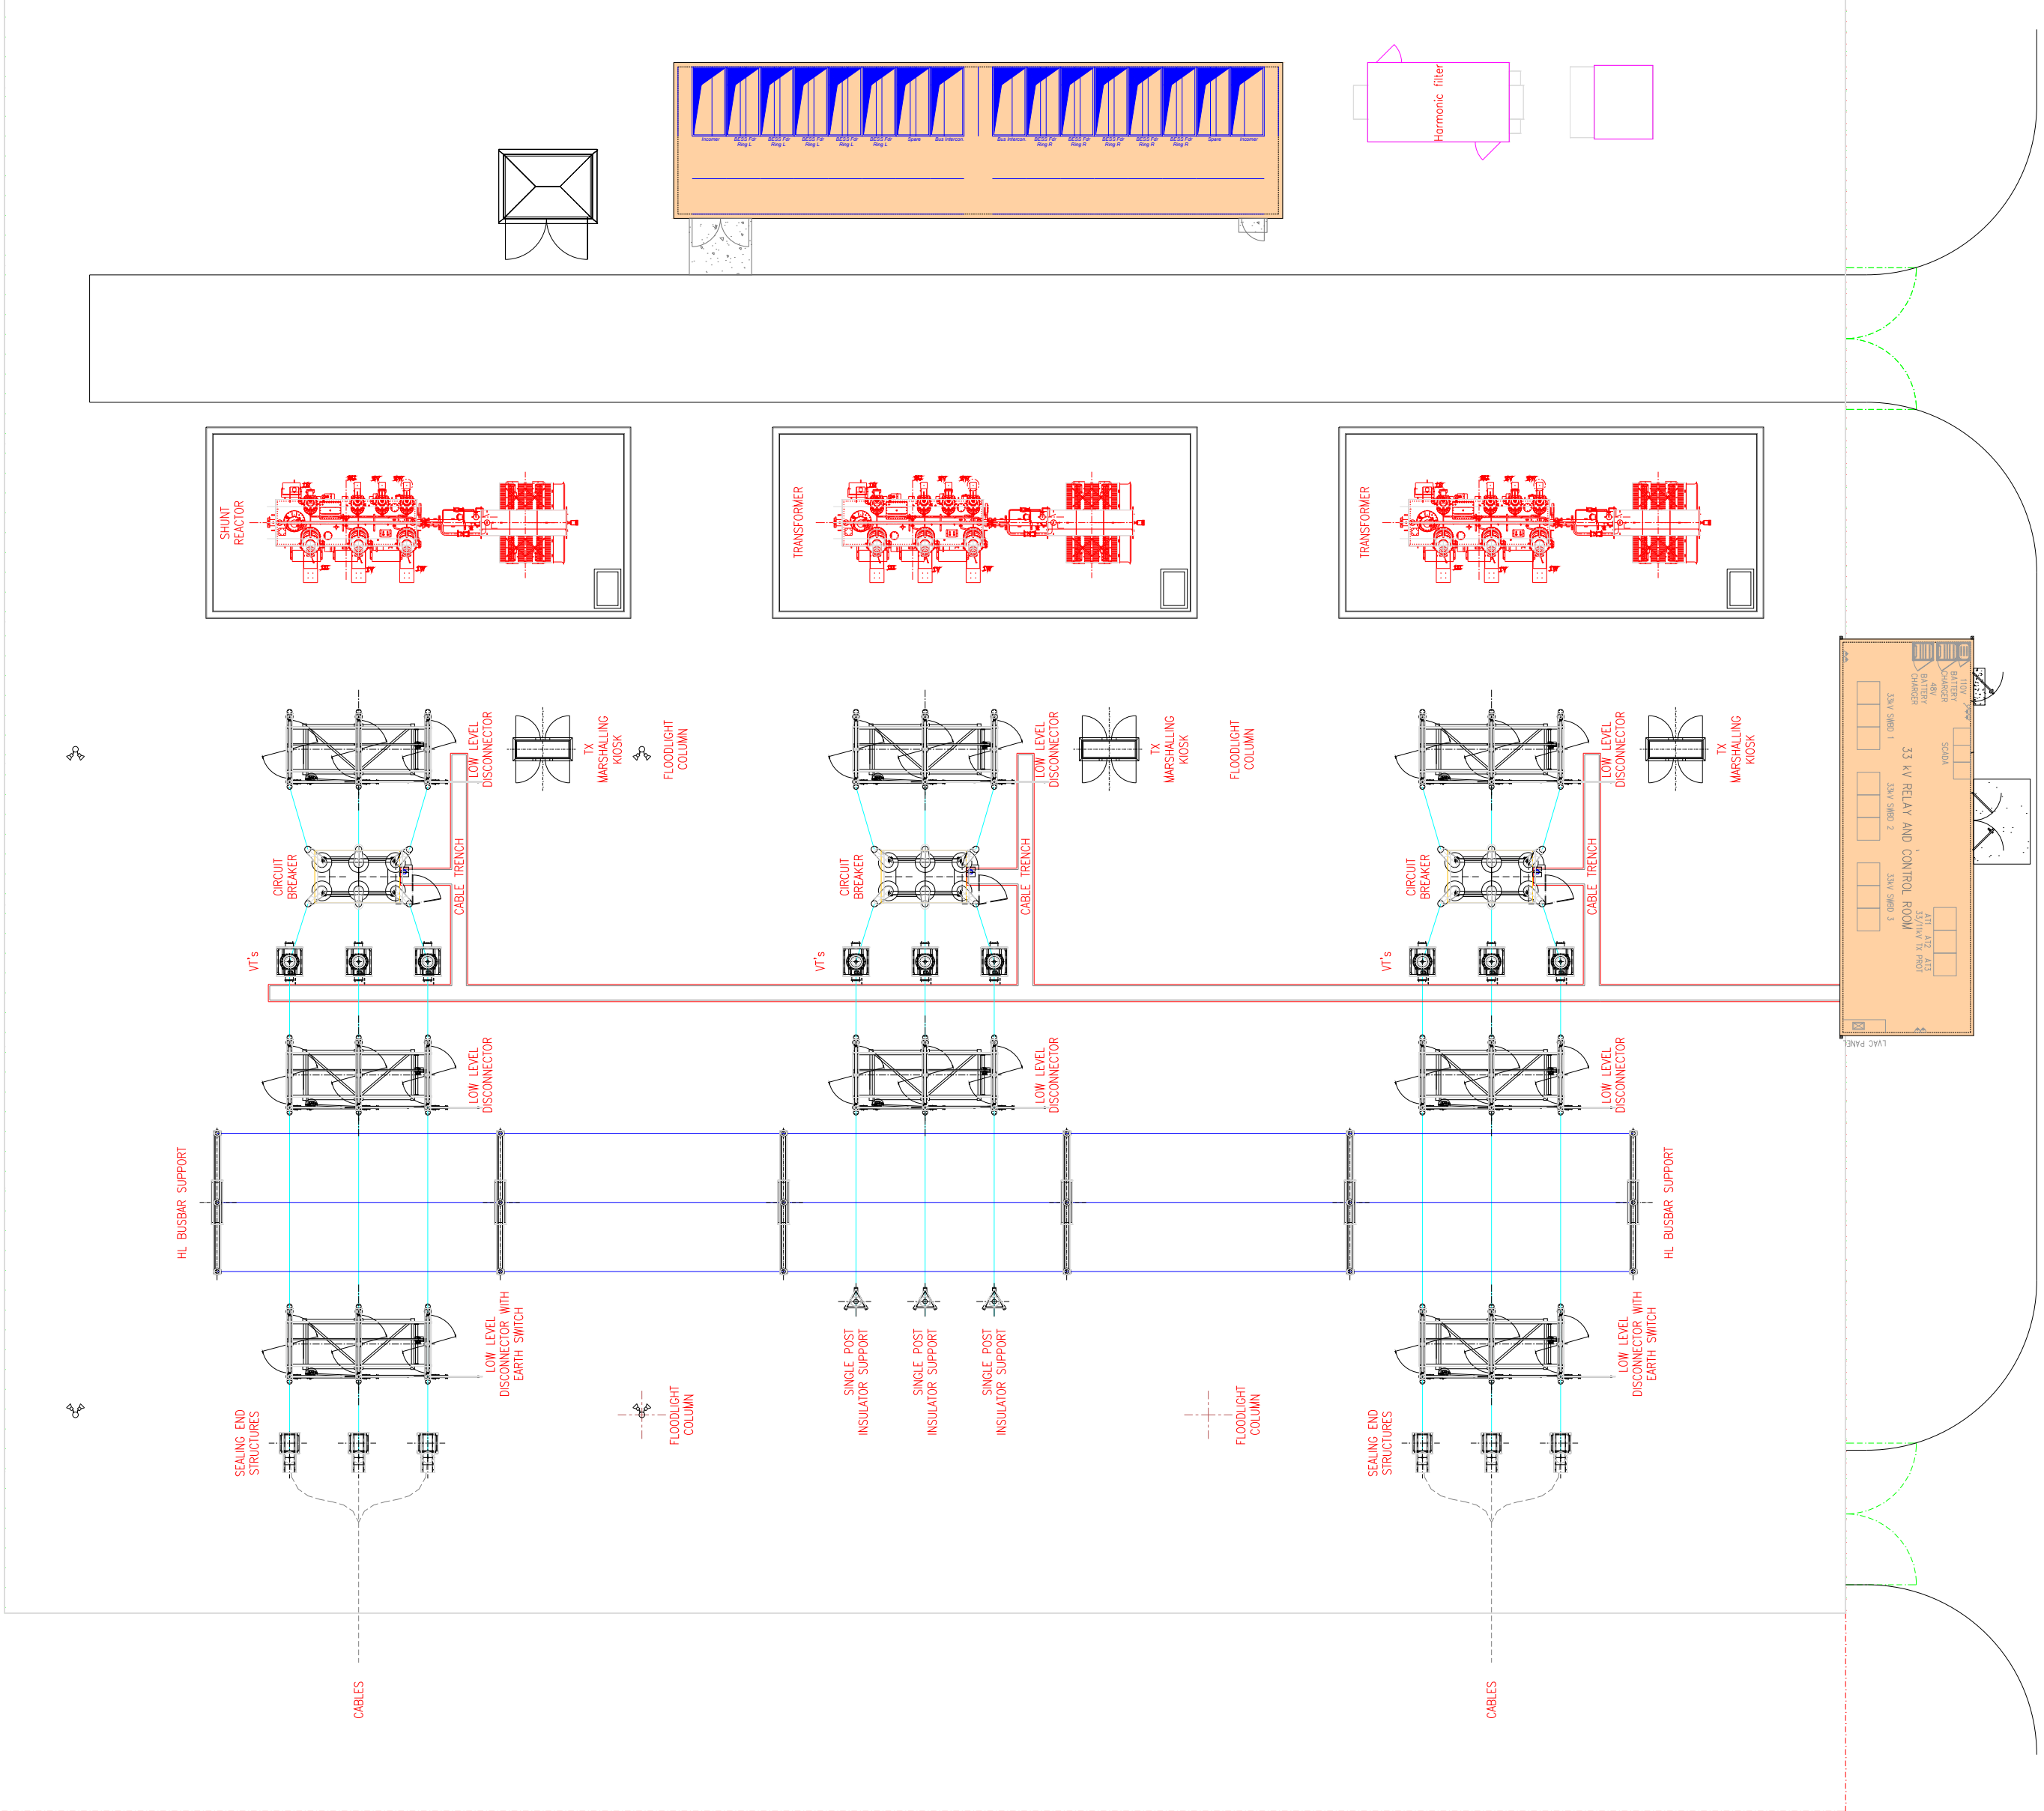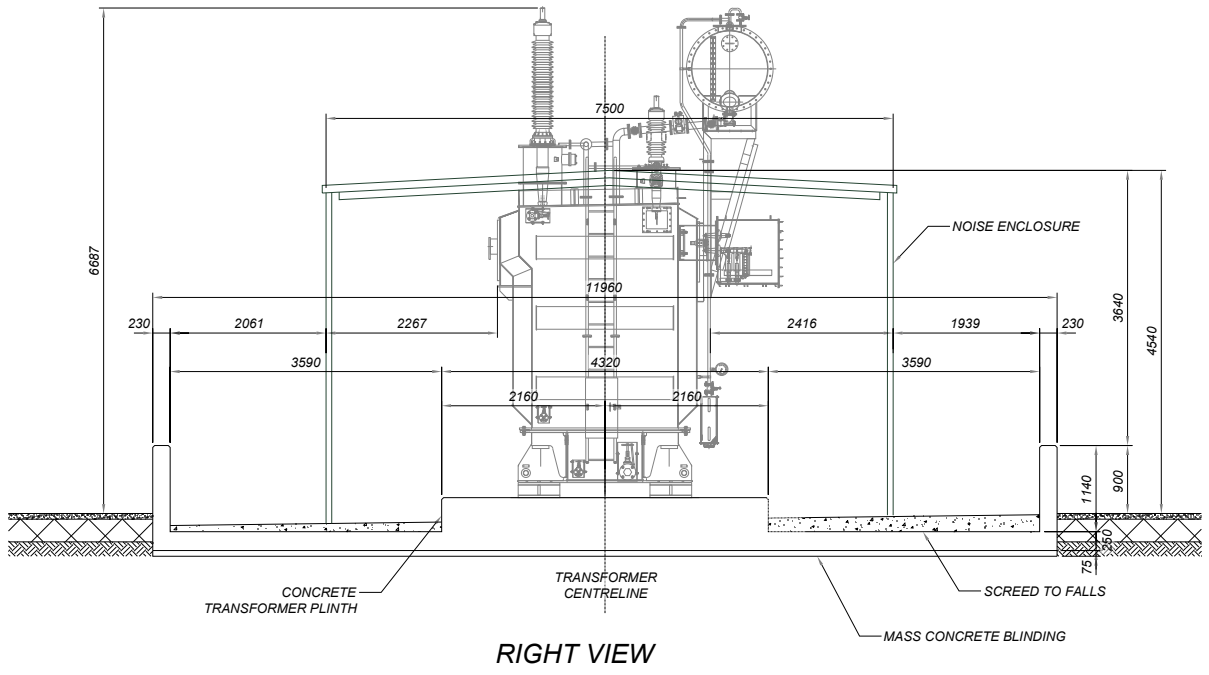

132kV COMPOUND LAYOUT
SCALE 1:200

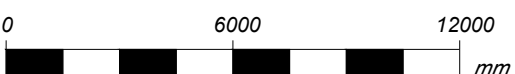

Rev.	Description	Date	Responsible
R01	First Issue	2025-06-13	AL

This document and its contents are confidential and it is intended solely for the use of the recipient(s) to whom it is addressed.
All content, including drawings, designs, and other materials, are the intellectual property of Elements Green Trent Ltd.
Any unauthorised use or distribution of this document without the prior written consent of Elements Green Trent Ltd (company number 13662071) is strictly prohibited.
Registered Office: 1 Half Moon Street, London, England, W1J 7AY

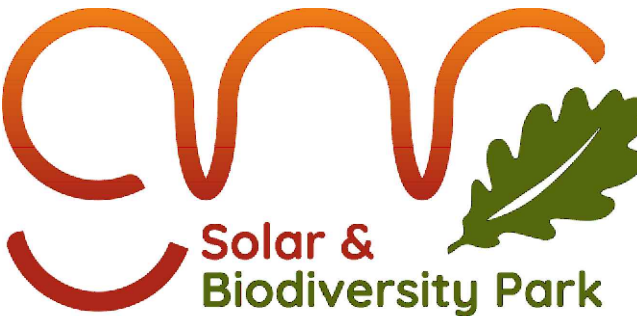


Figure 5.16
Illustrative 132kV Substation Elevation

Illustrative Purposes Only

Drawing No. UK003-PV-ENG-0-460-R00-5.16

Designed by	Approved by	Date	Scale	Dimensions in	Paper Size	Sheet
AL	OC	2025-06-13	As Shown	mm	A1 (841x594)	1 / 1