





- Order Limits
- All Traffic Routes
- Cable Access
- Primary Access
 - Existing
 - New
- Secondary Access
 - Existing
 - New

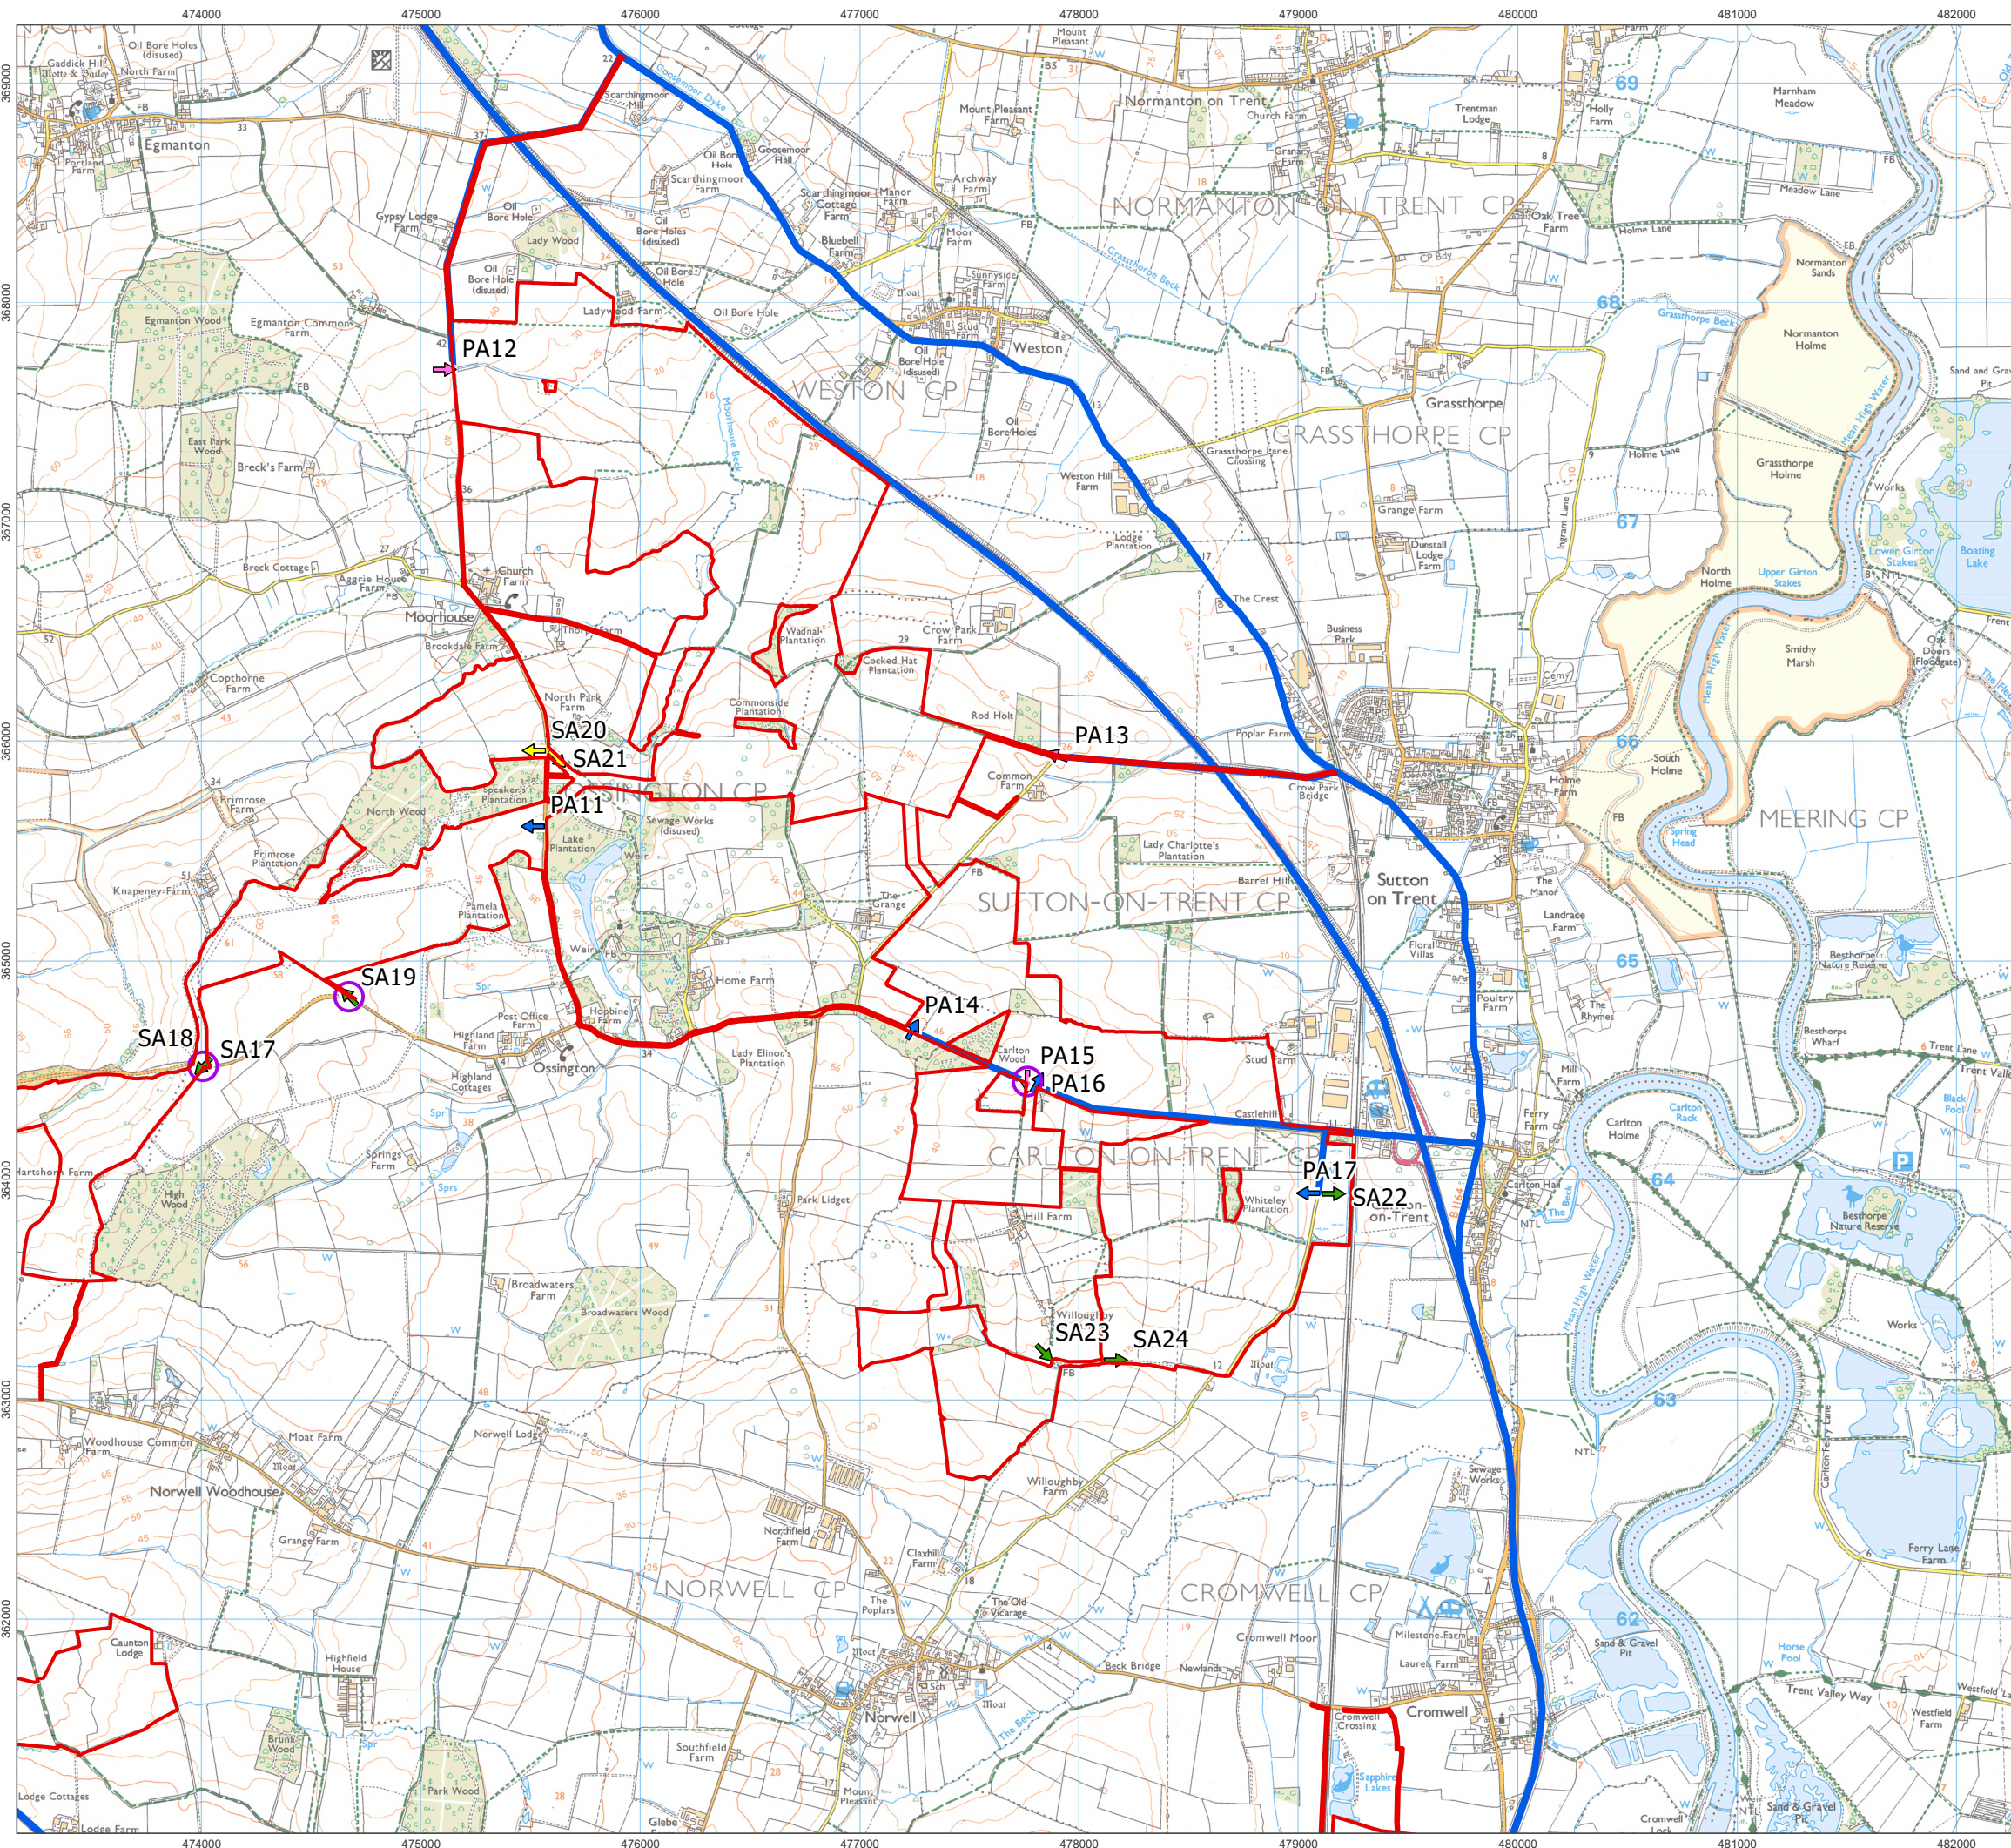

1:30,000 Scale @ A3
0 0.25 0.5 1 km
Ref: 026-ES-14.4 Date: 20/06/2025

Site Access Locations
Figure 14.4 NE
Great North Road Solar and
Biodiversity Park
Environmental Statement

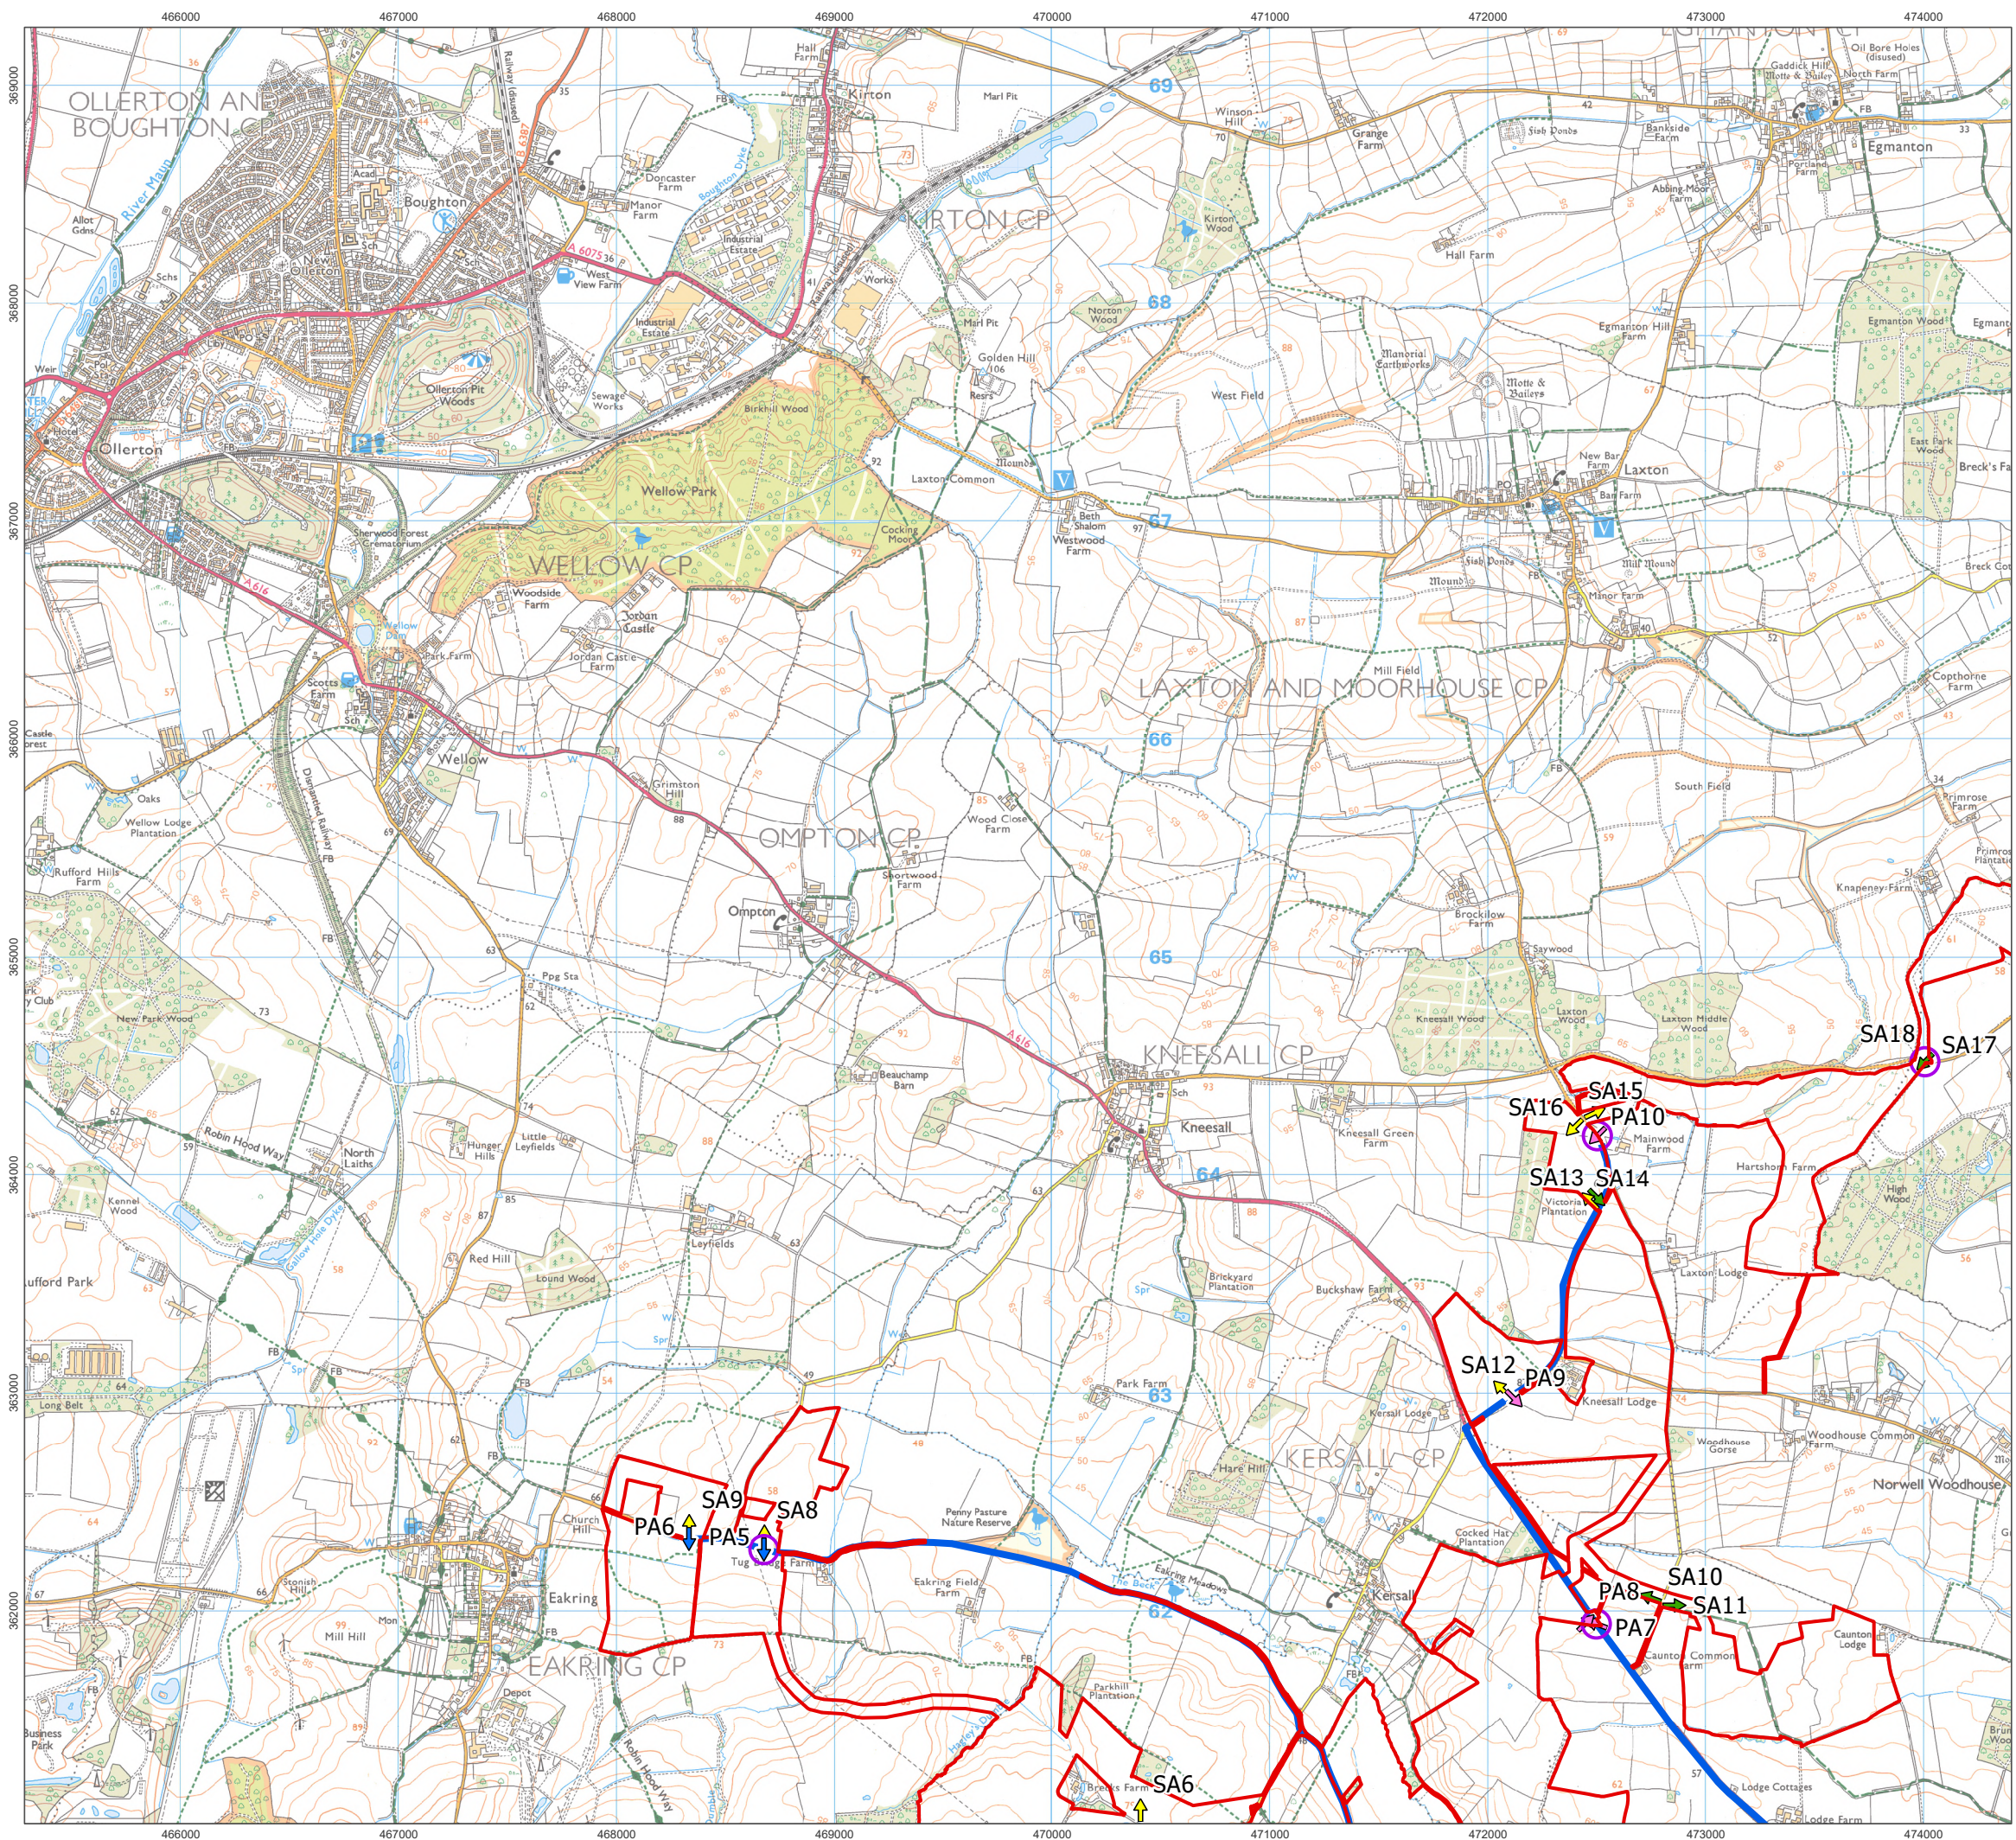

- Order Limits
- All Traffic Routes
- Cable Access
- Primary Access
 - Existing
 - New
- Secondary Access
 - Existing
 - New



1:30,000 Scale @ A3


0 0.25 0.5 1 km

Ref: 026-ES-14.4


Date: 20/06/2025

Site Access Locations
Figure 14.4 NW

Great North Road Solar and
Biodiversity Park
Environmental Statement

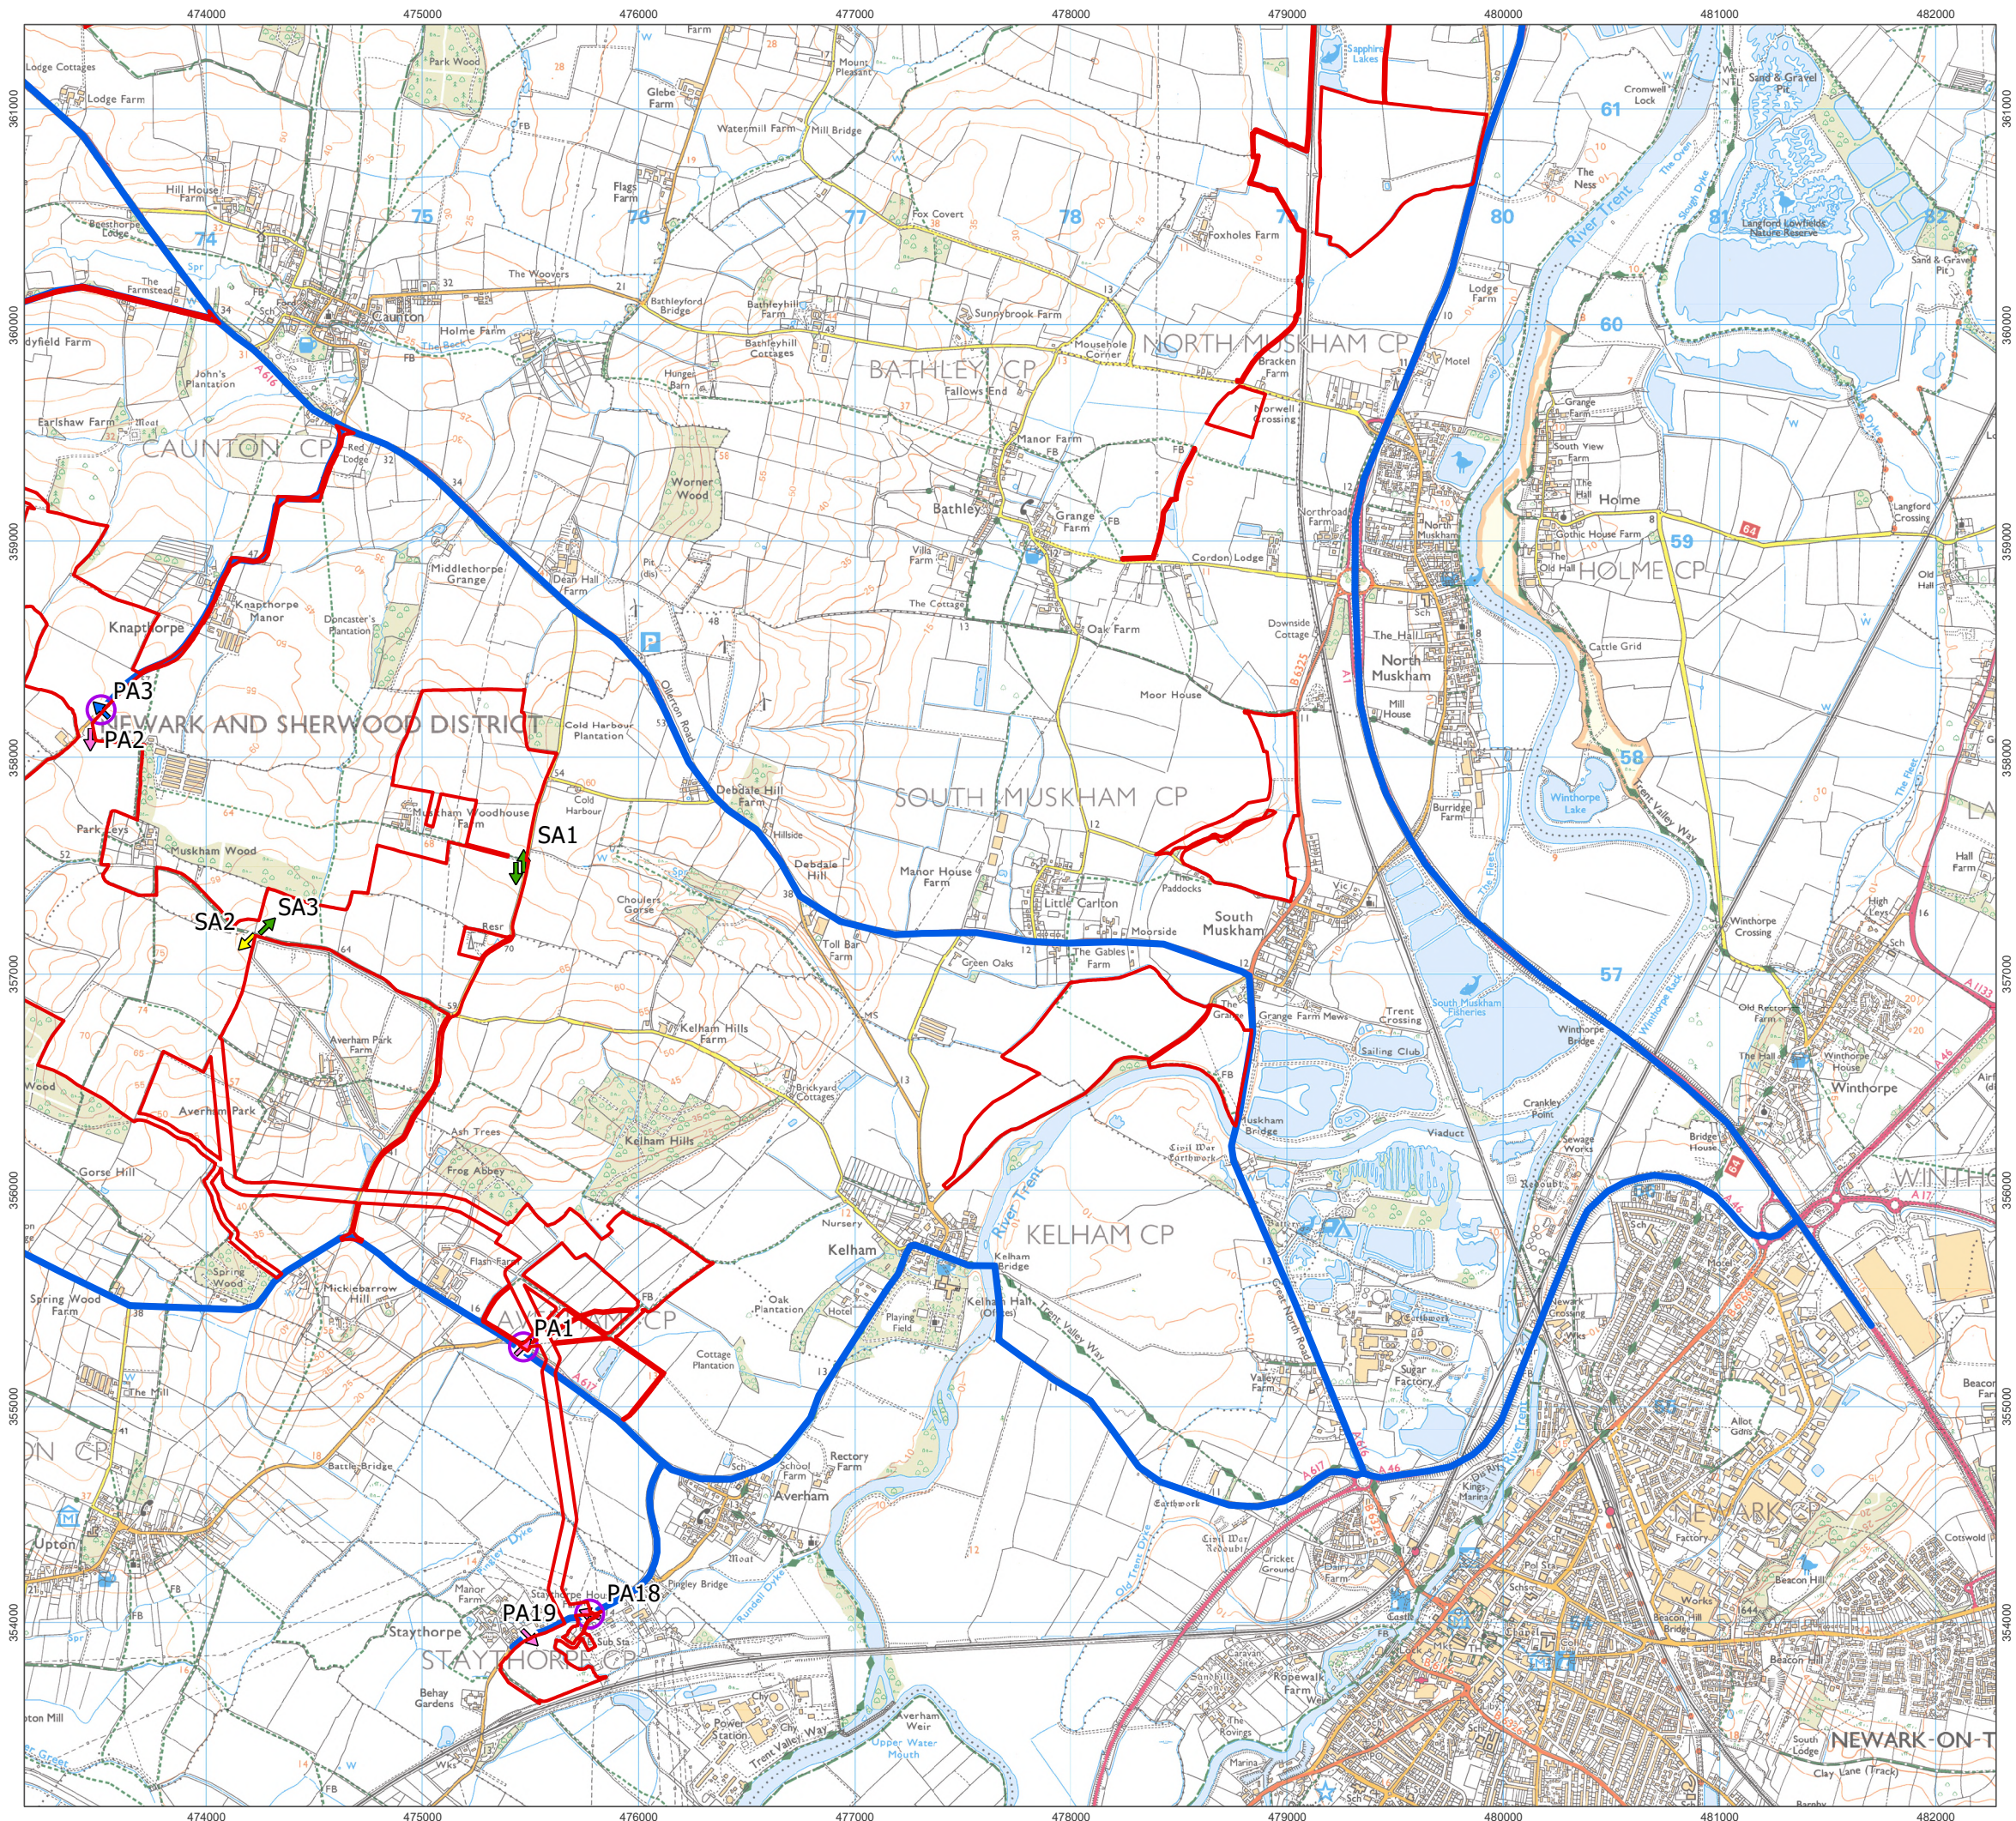

- Order Limits
- All Traffic Routes
- Cable Access
- Primary Access
 - Existing
 - New
- Secondary Access
 - Existing
 - New

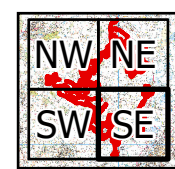


1:30,000 Scale @ A3

0 0.25 0.5 1 km

Ref: 026-ES-14.4 Date: 20/06/2025

Site Access Locations
Figure 14.4 SE

Great North Road Solar and
Biodiversity Park
Environmental Statement

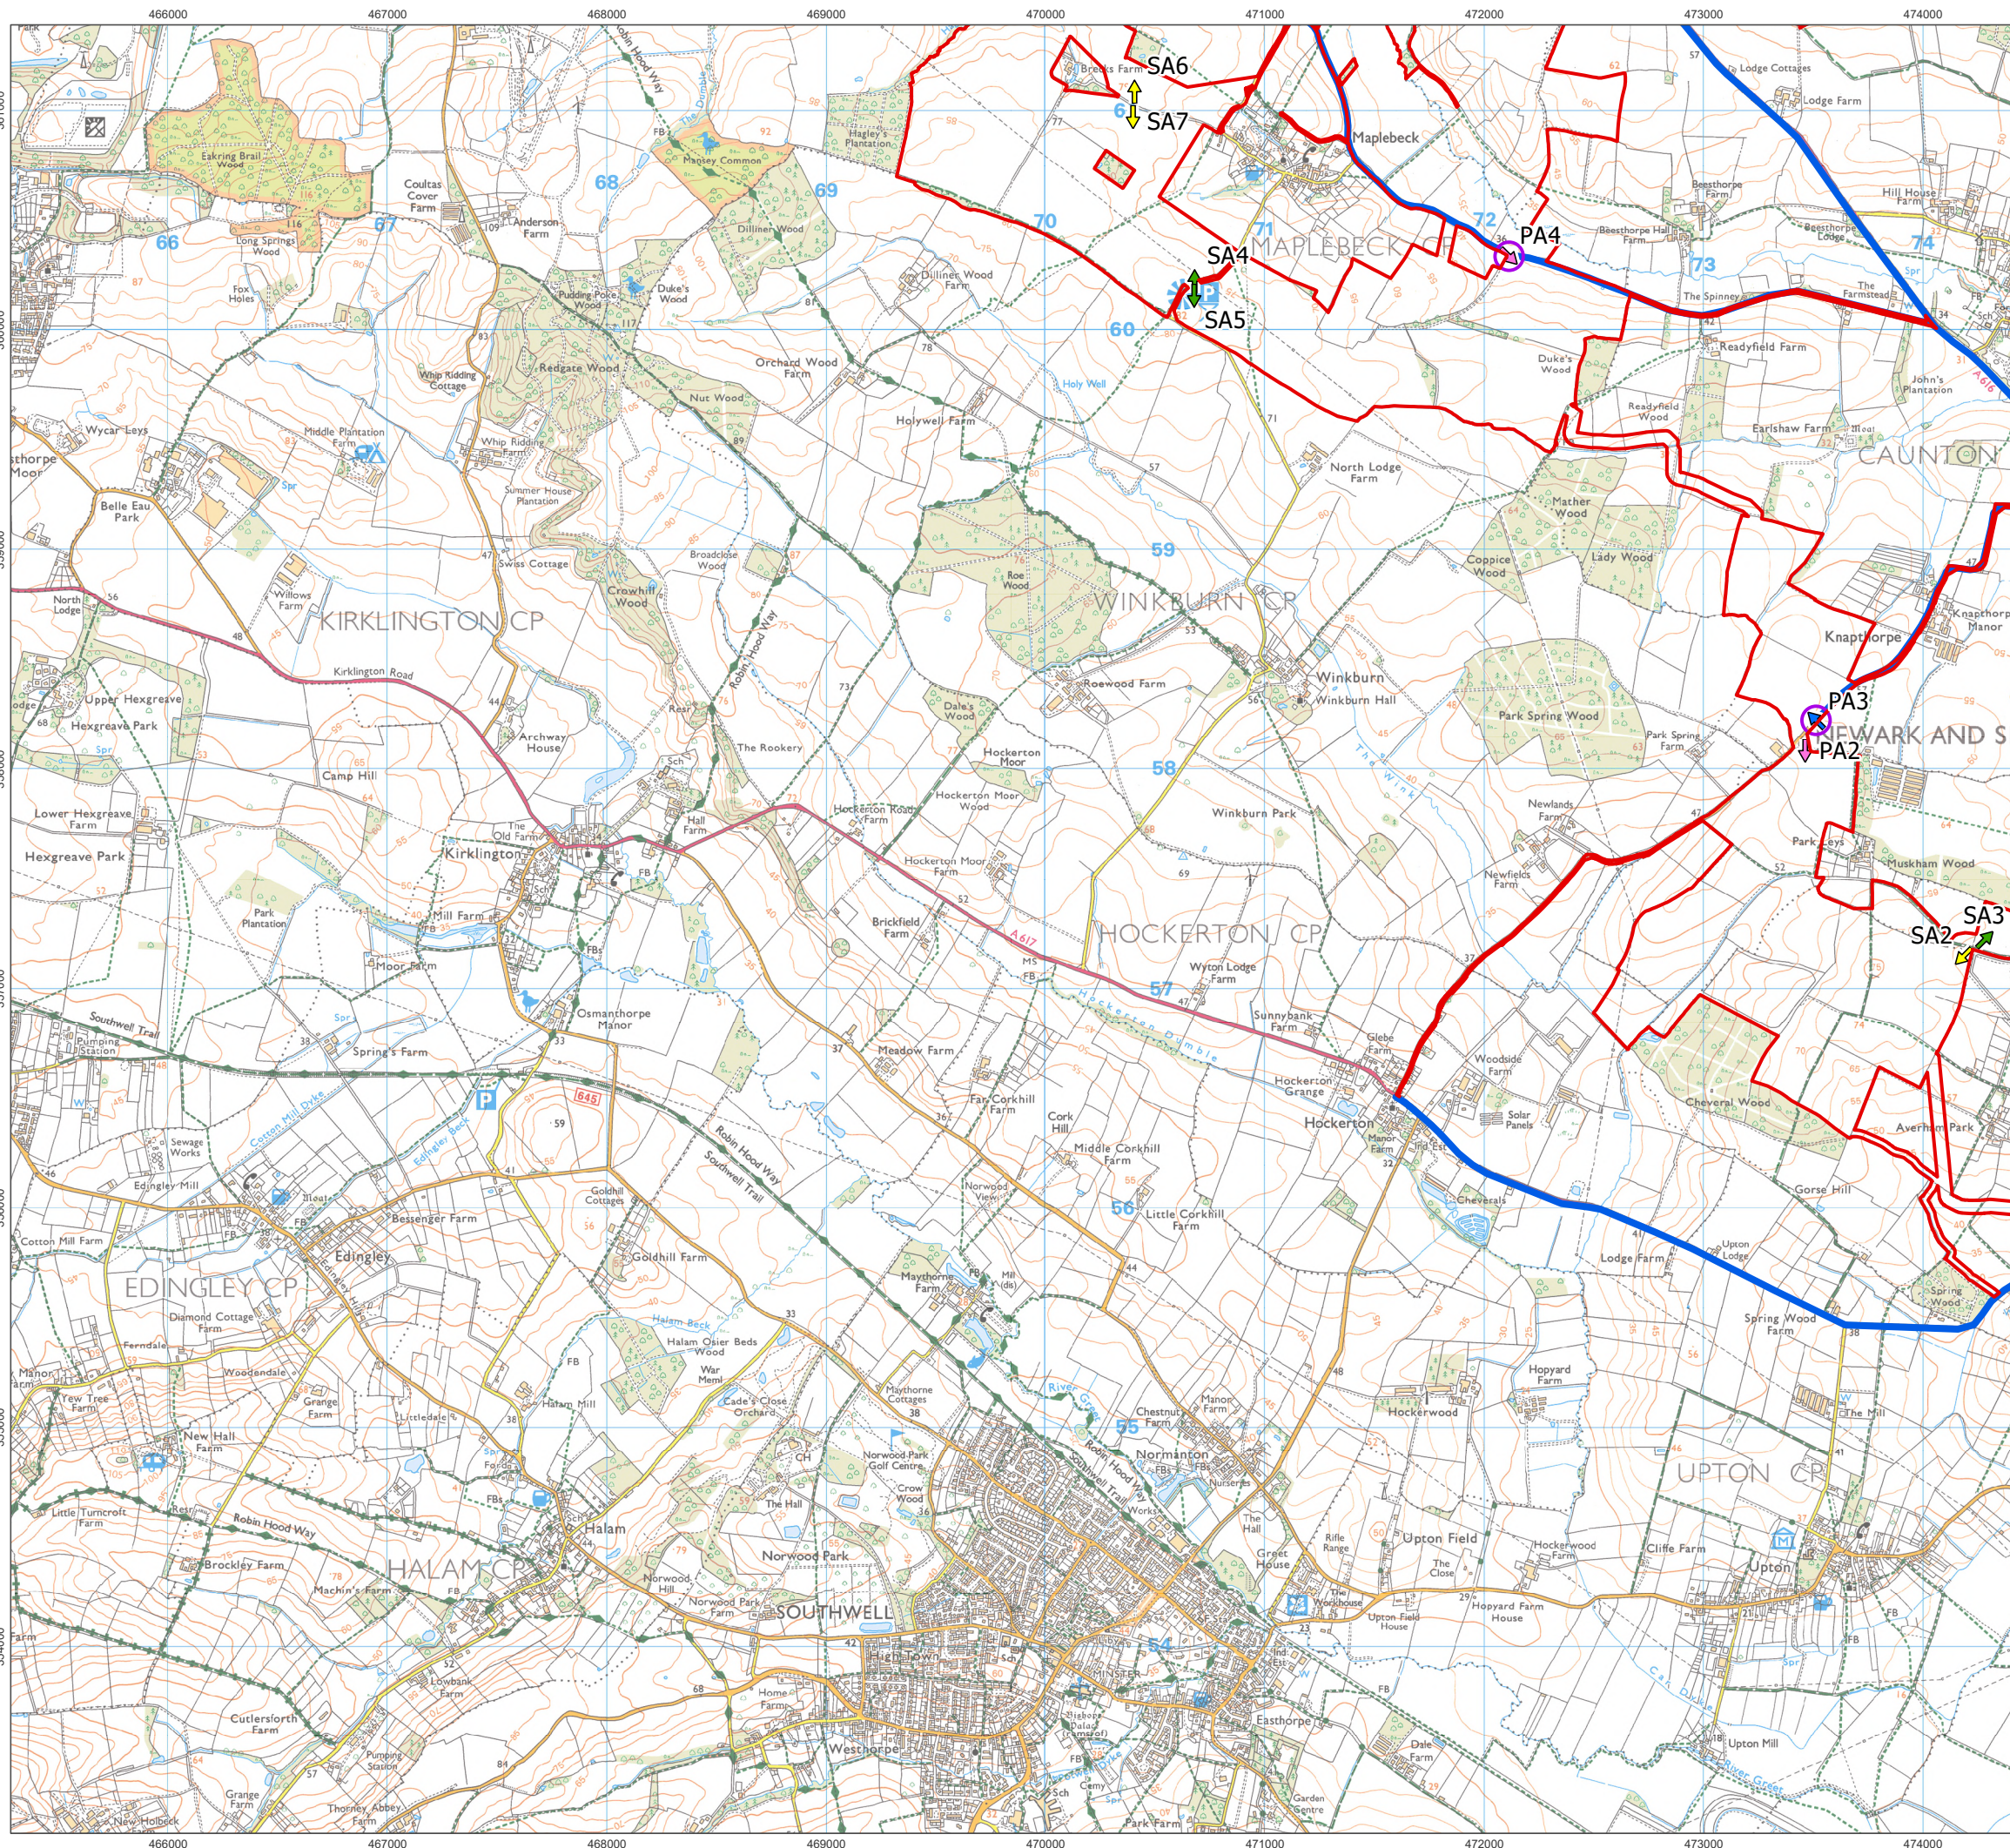

- Order Limits
- All Traffic Routes
- Cable Access
- Primary Access
 - Existing
 - New
- Secondary Access
 - Existing
 - New



1:30,000 Scale @ A3

0 0.25 0.5 1 km

Ref: 026-ES-14.4

Date: 20/06/2025

Site Access Locations
Figure 14.4 SW

Great North Road Solar and
Biodiversity Park
Environmental Statement