

## **Great North Road Solar and Biodiversity Park**

Environmental Statement Volume 3, Chapter 5 Development Description Figures 5.1 – 5.2 (Part 1 of 3)

Document reference – EN010162/APP/6.3.5C

Revision Number 4


January 2026

Infrastructure Planning (Applications: Prescribed Forms and Procedure) Regulations 2009, APFP Regulation 5(2)(a)


### 6.3.5 ENVIRONMENTAL STATEMENT VOLUME 3, CHAPTER 5 DEVELOPMENT DESCRIPTION FIGURES

<i>Revision</i>	<i>Drawing Title</i>	<i>Part</i>	<i>Reason for Revision</i>
01	Figure 5.1 Works Areas	Part 1 of 3	No changes made
03	Figure 5.2 Masterplan	Part 1 of 3	Update Figure to clearly show the Riparian Corridor
02	Figure 5.3 Environmental Constraints	Part 2 of 3	Updated Figure to remove part of Permissive Bridleway along Bridleway Diversion for Construction and Decommissioning only route
01	Figure 5.4 Illustrative Design	Part 2 of 3	No changes made
02	Figure 5.5 Illustrative Construction Layout	Part 3 of 3	Updated Figure to remove part of Permissive Bridleway along Bridleway Diversion for Construction and Decommissioning only route
01	Figure 5.6 Illustrative Solar Array Plan, Elevation and Cross-Section	Part 3 of 3	No changes made
01	Figure 5.7 Illustrative CCTV Pole	Part 3 of 3	No changes made
01	Figure 5.8 Illustrative Access Track Cross-Section	Part 3 of 3	No changes made
01	Figure 5.10 Illustrative Inverter, Transformer Elevations	Part 3 of 3	No changes made
01	Figure 5.11 Illustrative Fence and Gate Elevations	Part 3 of 3	No changes made
01	Figure 5.12 Illustrative Substation Layout	Part 3 of 3	No changes made
01	Figure 5.13 Illustrative Construction Compound Layout	Part 3 of 3	No changes made
01	Figure 5.14 BESS Elevations	Part 3 of 3	No changes made
01	Figure 5.15 PCS Elevations	Part 3 of 3	No changes made
01	Figure 5.16 132kV Substation Elevation	Part 3 of 3	No changes made
01	Figure 5.17 400kV Substation Elevation	Part 3 of 3	No changes made
01	Figure 5.18 132kV and 400kV relay and control room	Part 3 of 3	No changes made

<b>Revision</b>	<b>Drawing Title</b>	<b>Part</b>	<b>Reason for Revision</b>
01	Figure 5.19 Illustrative Switchgear Buildings and Welfare Cabins	Part 3 of 3	New figures on buildings and clarification on coating and colouring
01	Figure 5.20 Illustrative Auxiliary Transformer House Area	Part 3 of 3	New figures on buildings and clarification on coating and colouring
01	Figure 5.21 Illustrative Spare Parts Containers	Part 3 of 3	New figures on buildings and clarification on coating and colouring

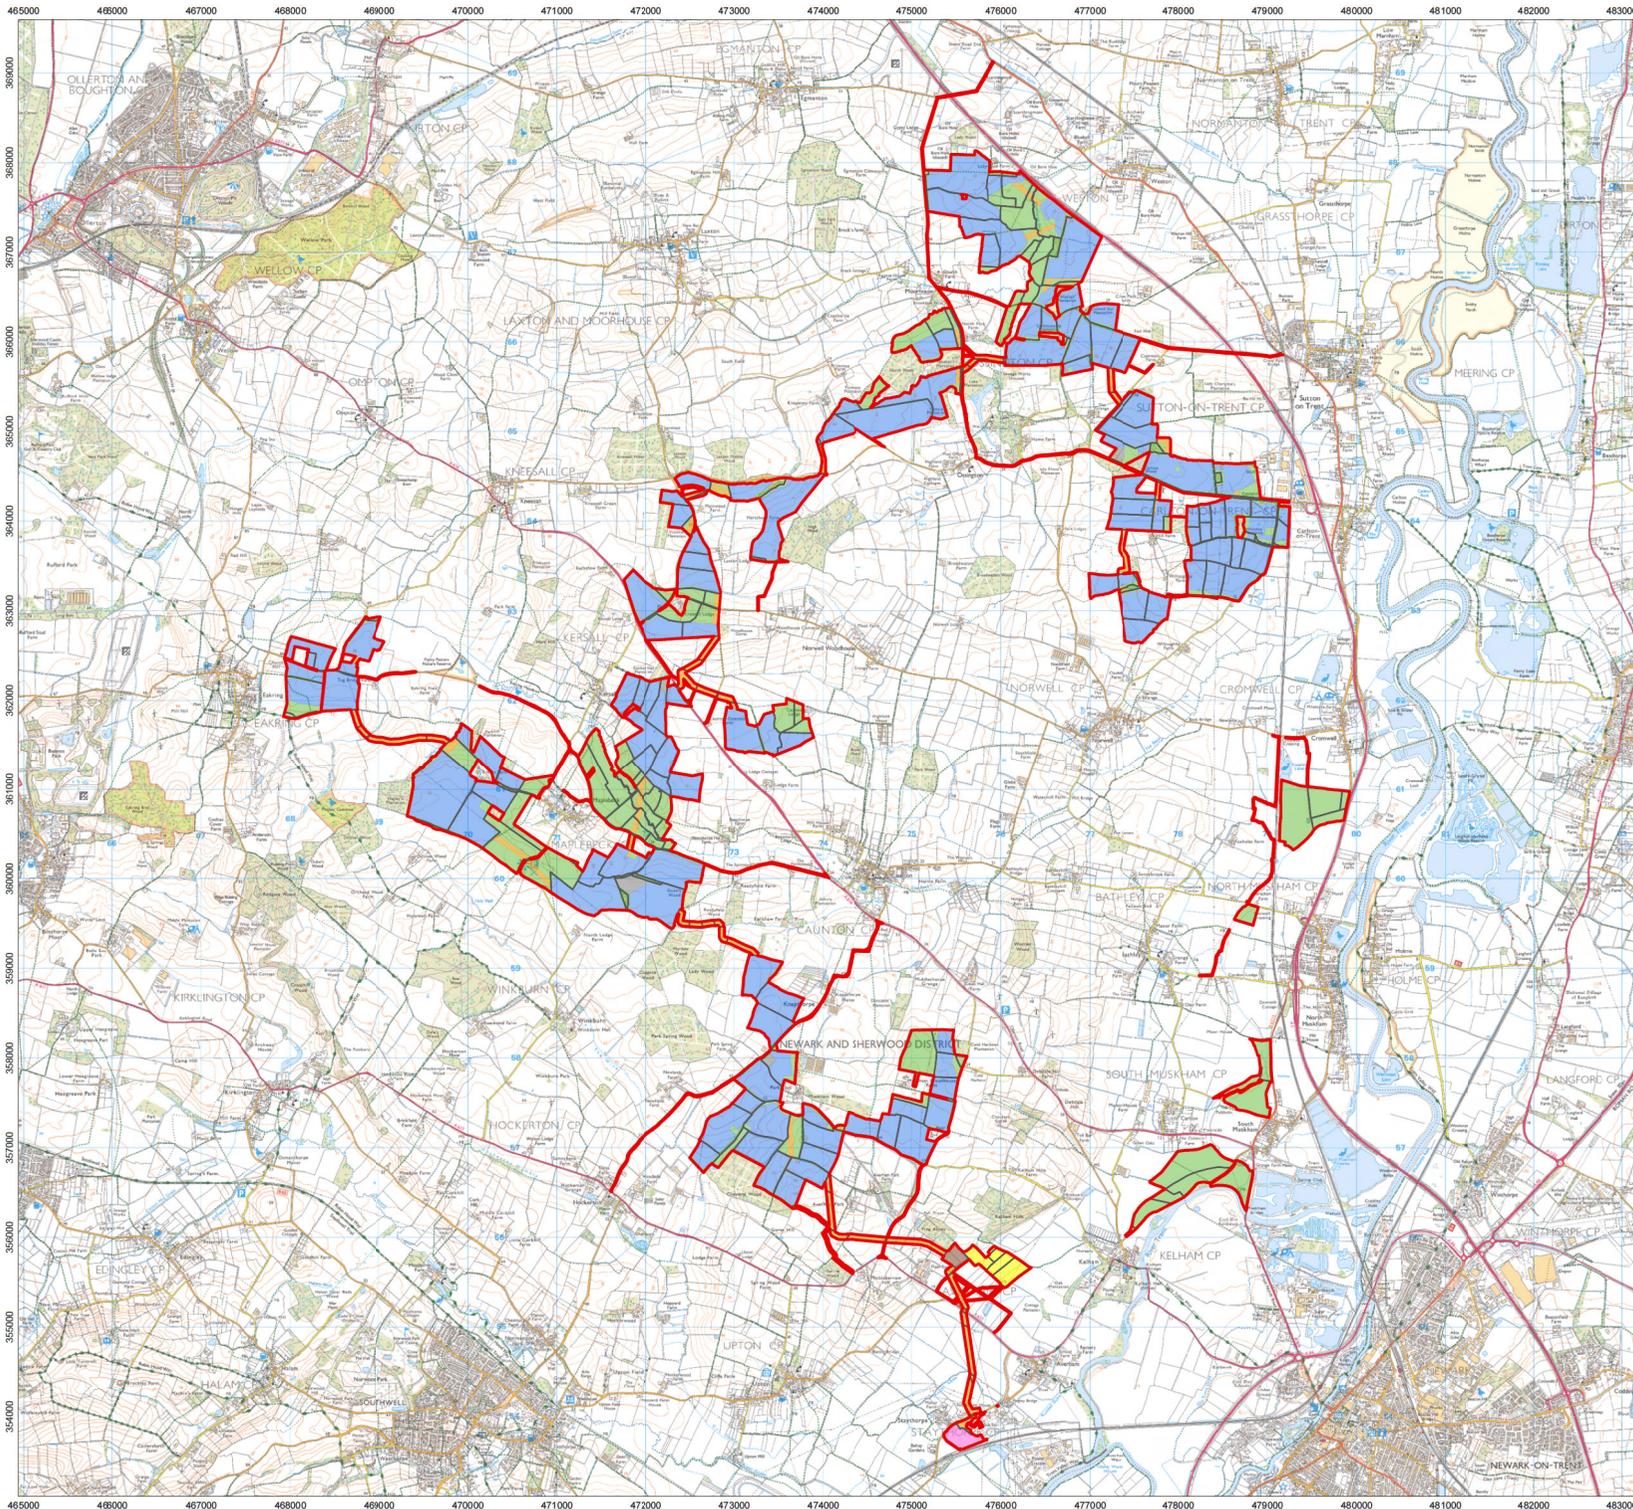


- Order Limits
- Field Boundaries
- Works Numbers
- Works No. 1 Solar PV
- Works No. 2 Cable
- Works No. 3 Mitigation
- Works No. 4 Substations
- Works No. 5A BESS
- Works No. 5B 400kV Substation
- Works No. 6 National Grid Substation
- Works No. 7 Staythorpe BESS Connection
- Works No. 8 Access

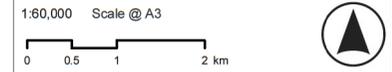

Ref: 026-ES-5.1      Date: 23/06/2025

**Works Areas  
Figure 5.1**

**Great North Road Solar and  
Biodiversity Park  
Environmental Statement**

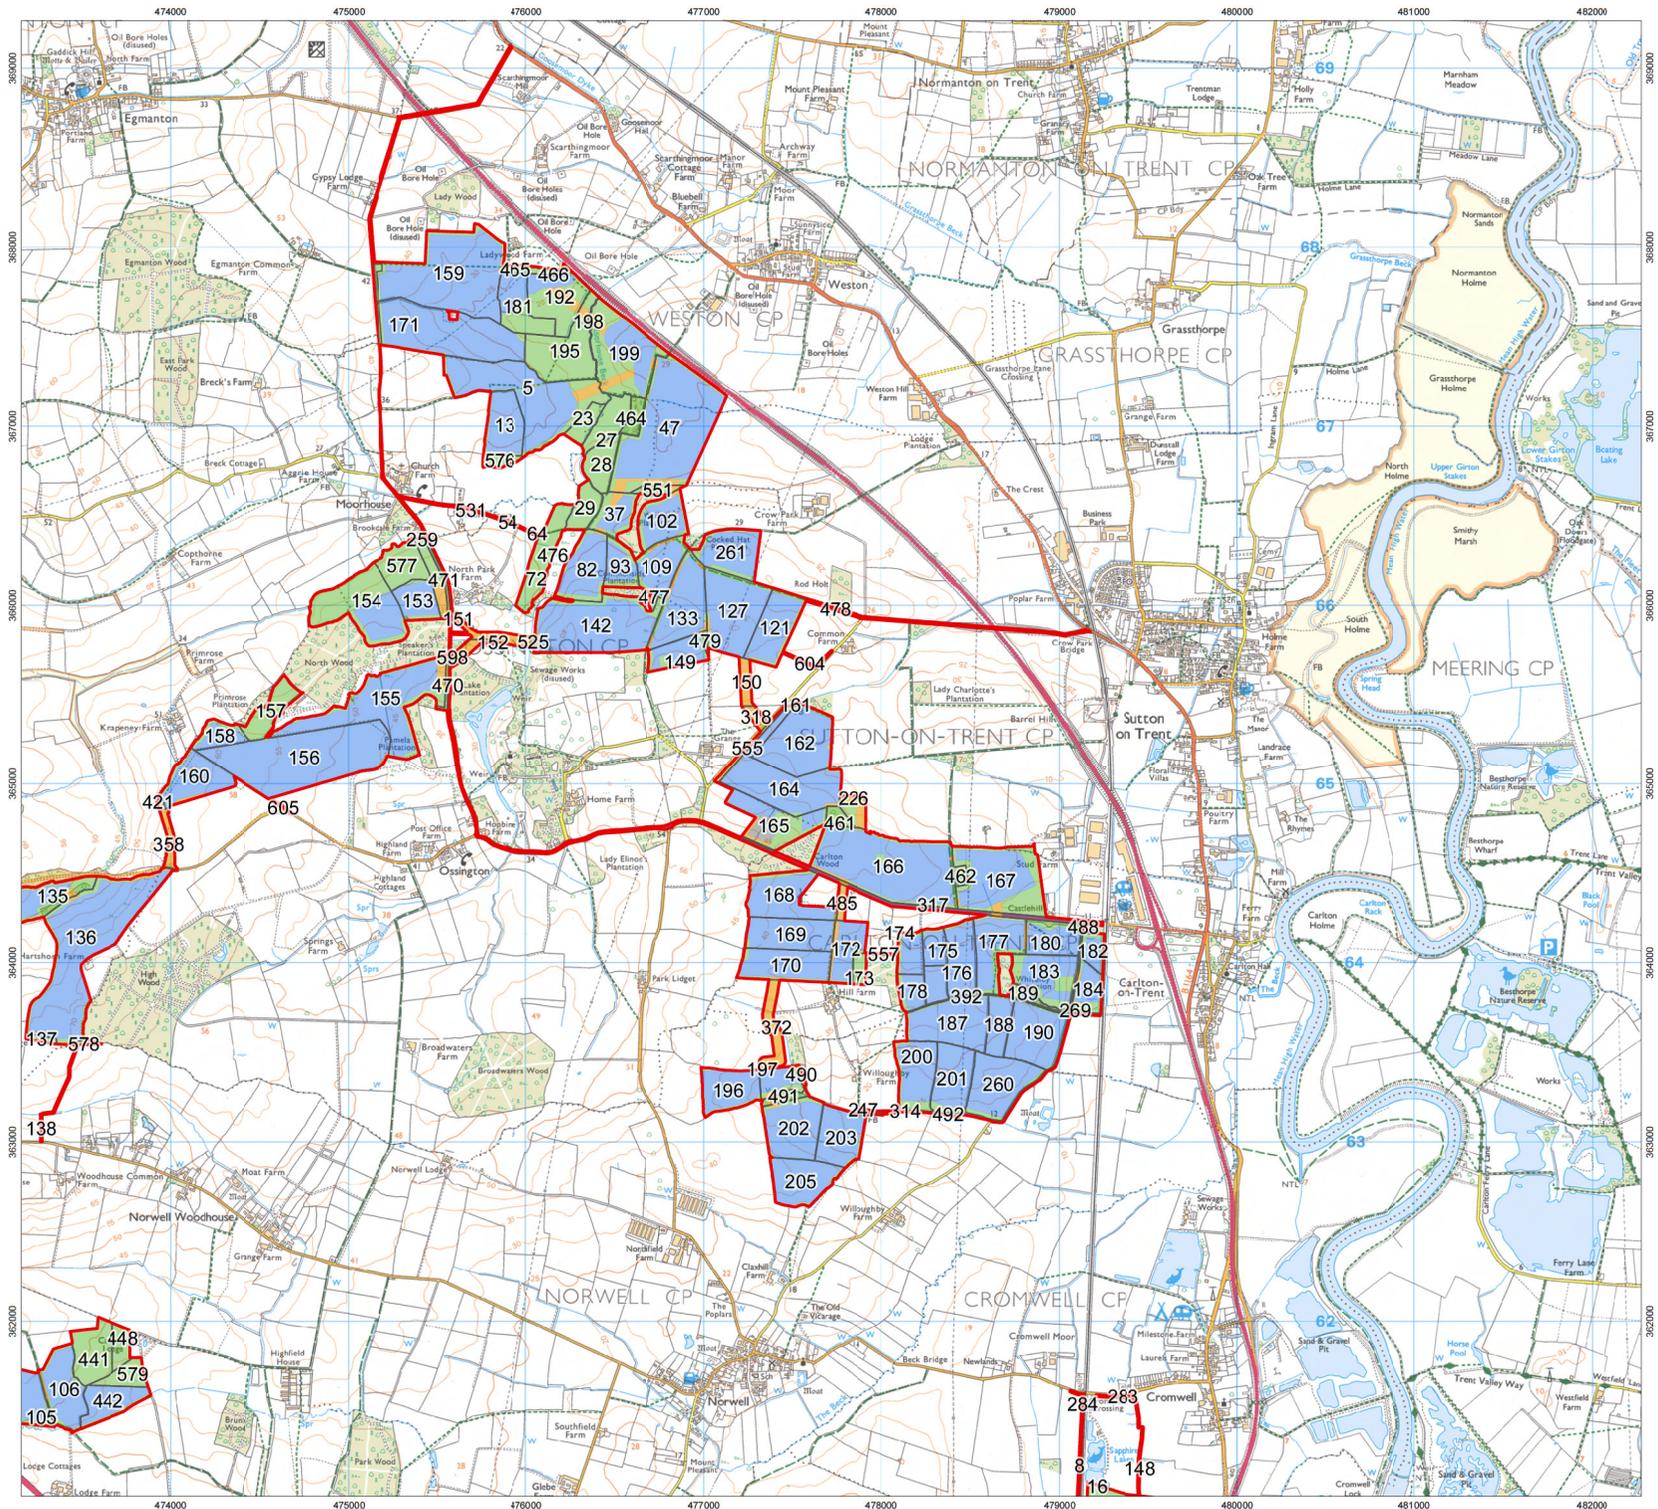

- Order Limits
- Field Boundaries
- Works Numbers**
- Works No. 1 Solar PV
- Works No. 2 Cable
- Works No. 3 Mitigation
- Works No. 4 Substations
- Works No. 5A BESS
- Works No. 5B 400kV Substation
- Works No. 6 National Grid Substation
- Works No. 7 Staythorpe BESS Connection
- Works No. 8 Access




1:30,000 Scale @ A3  
 0 0.25 0.5 1 km

Ref: 026-ES-5.1 Date: 23/06/2025

**Works Areas  
Figure 5.1NE**

**Great North Road Solar and  
Biodiversity Park  
Environmental Statement**

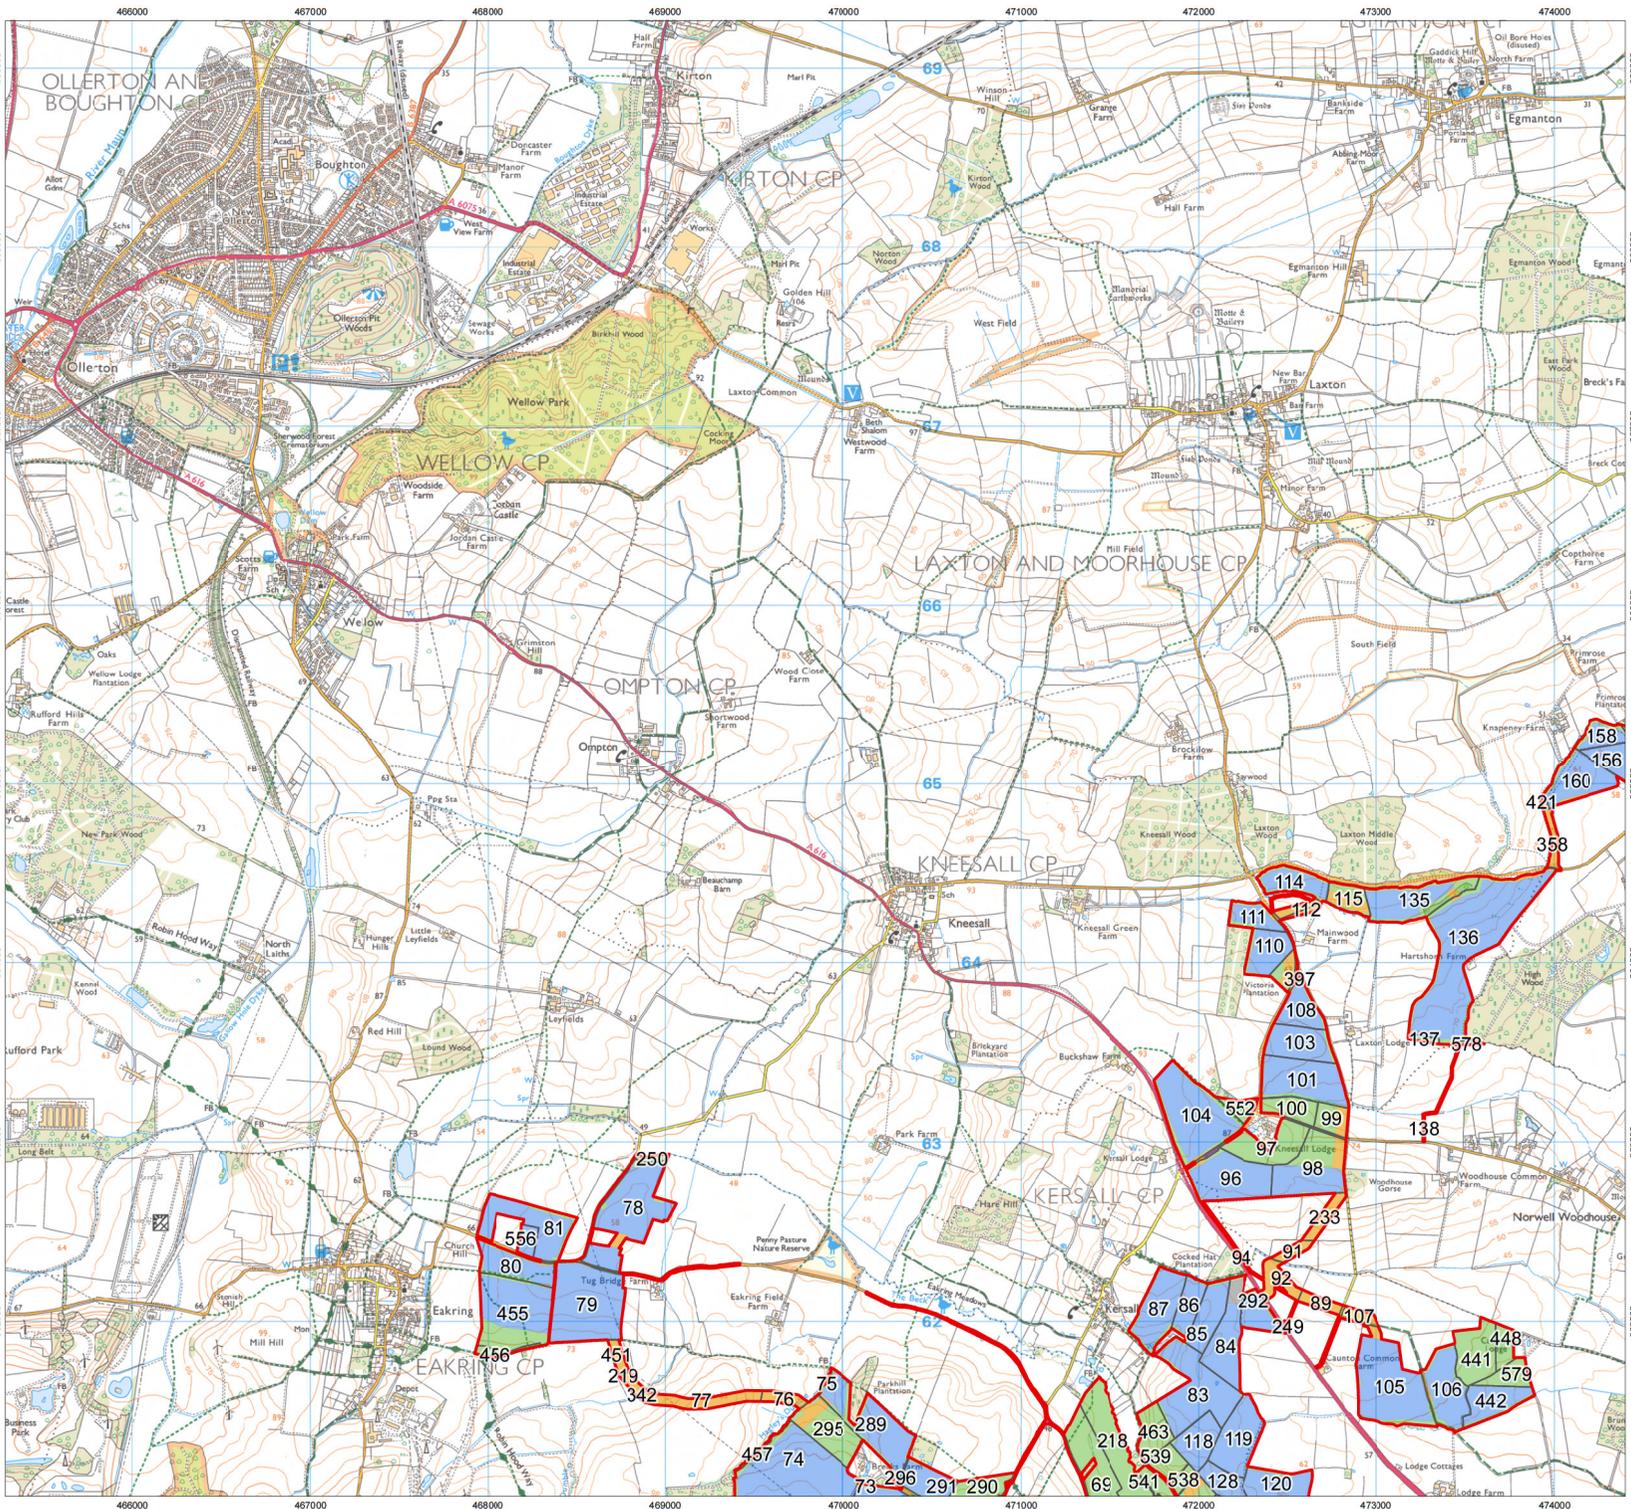

- Order Limits
- Field Boundaries
- Works Numbers
- Works No. 1 Solar PV
- Works No. 2 Cable
- Works No. 3 Mitigation
- Works No. 4 Substations
- Works No. 5A BESS
- Works No. 5B 400kV Substation
- Works No. 6 National Grid Substation
- Works No. 7 Staythorpe BESS Connection
- Works No. 8 Access




1:30,000 Scale @ A3  
 0 0.25 0.5 1 km

Ref: 026-ES-5.1 Date: 23/06/2025

**Works Areas  
Figure 5.1NW**

**Great North Road Solar and  
Biodiversity Park  
Environmental Statement**

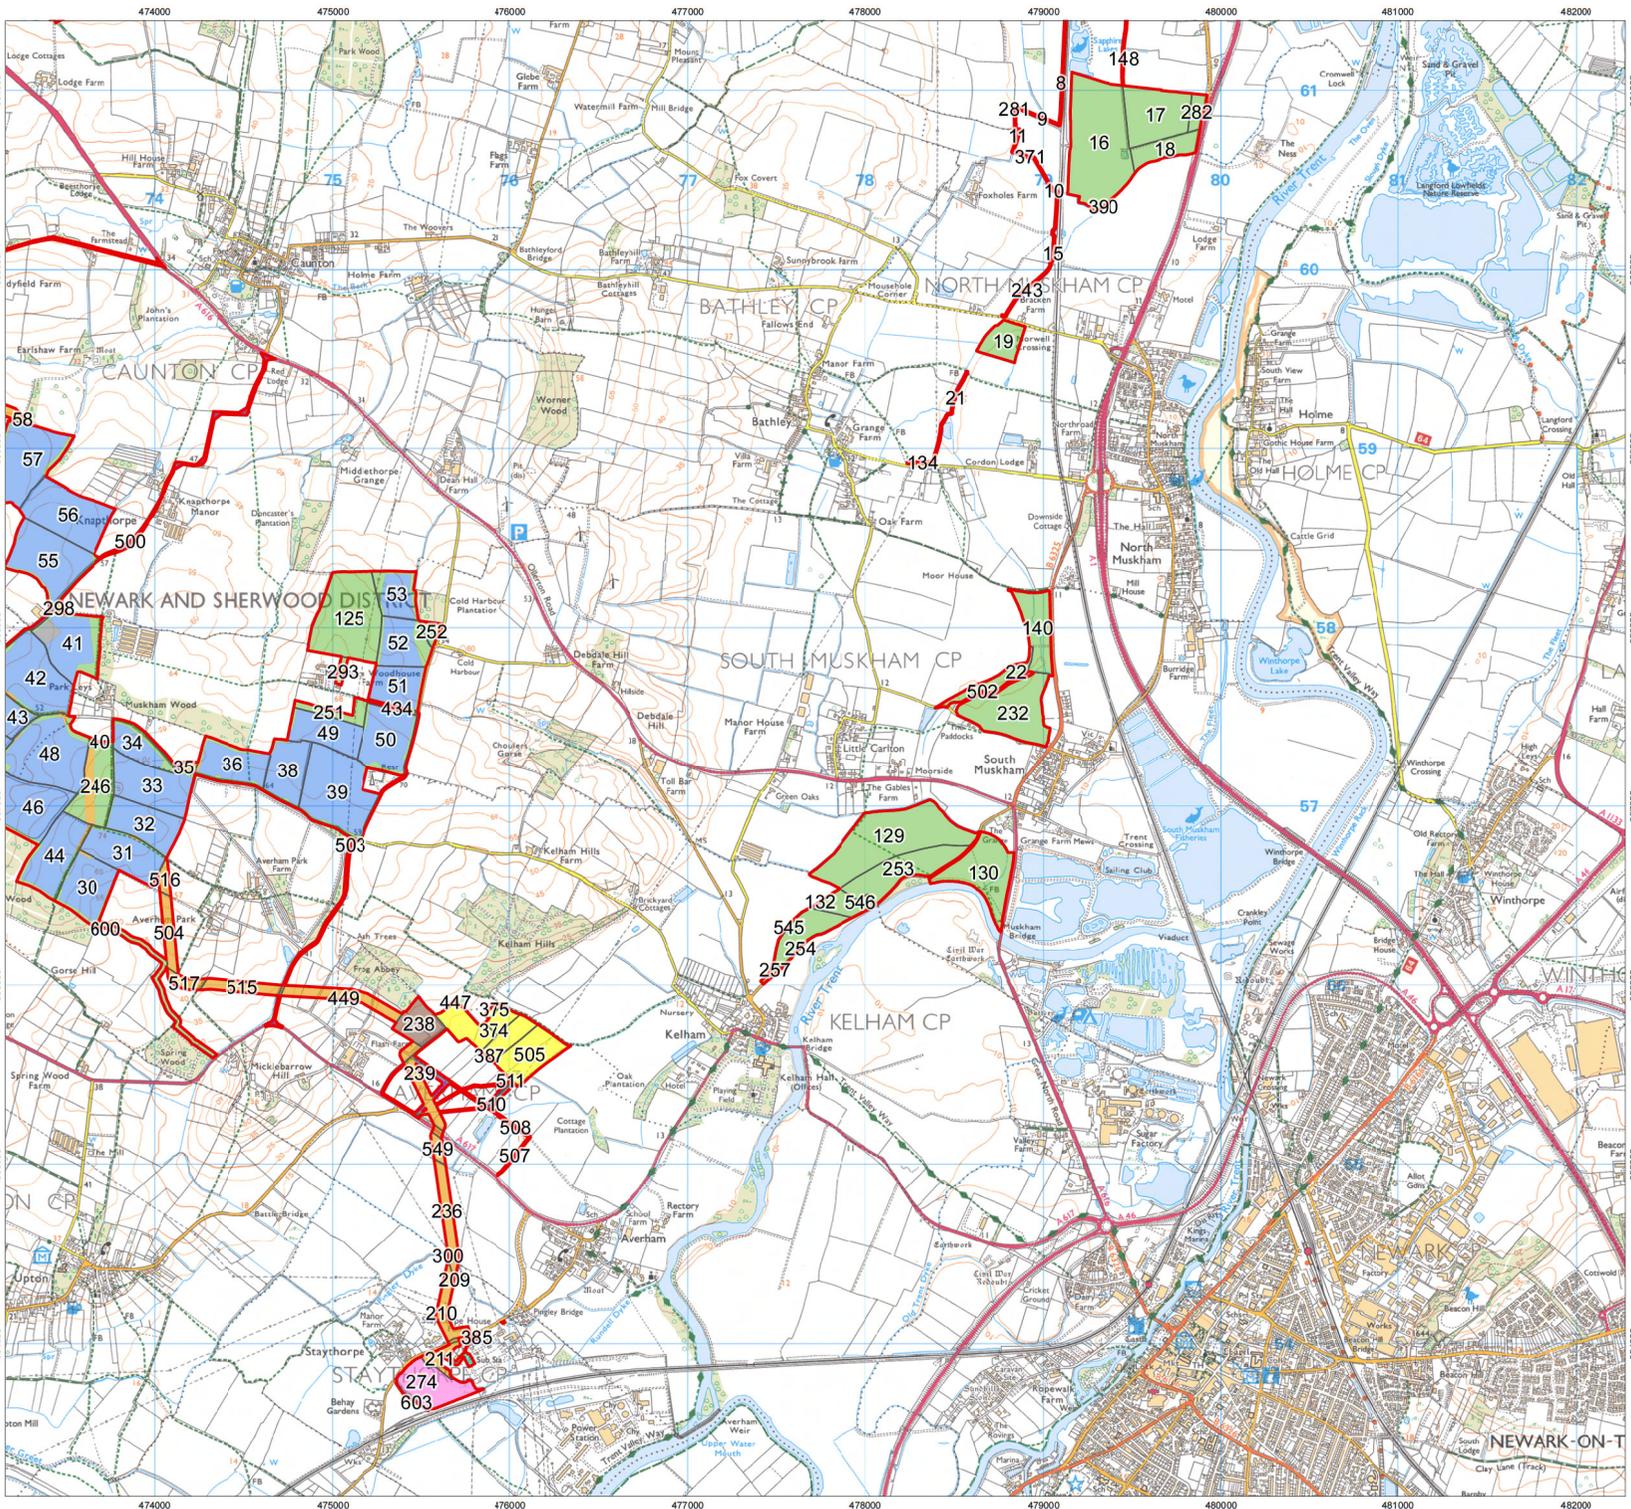

- Order Limits
- Field Boundaries
- Works Numbers**
- Works No. 1 Solar PV
- Works No. 2 Cable
- Works No. 3 Mitigation
- Works No. 4 Substations
- Works No. 5A BESS
- Works No. 5B 400kV Substation
- Works No. 6 National Grid Substation
- Works No. 7 Staythorpe BESS Connection
- Works No. 8 Access




1:30,000 Scale @ A3  
 0 0.25 0.5 1 km

Ref: 026-ES-5.1 Date: 23/06/2025



**Works Areas  
Figure 5.1SE**

**Great North Road Solar and  
Biodiversity Park  
Environmental Statement**





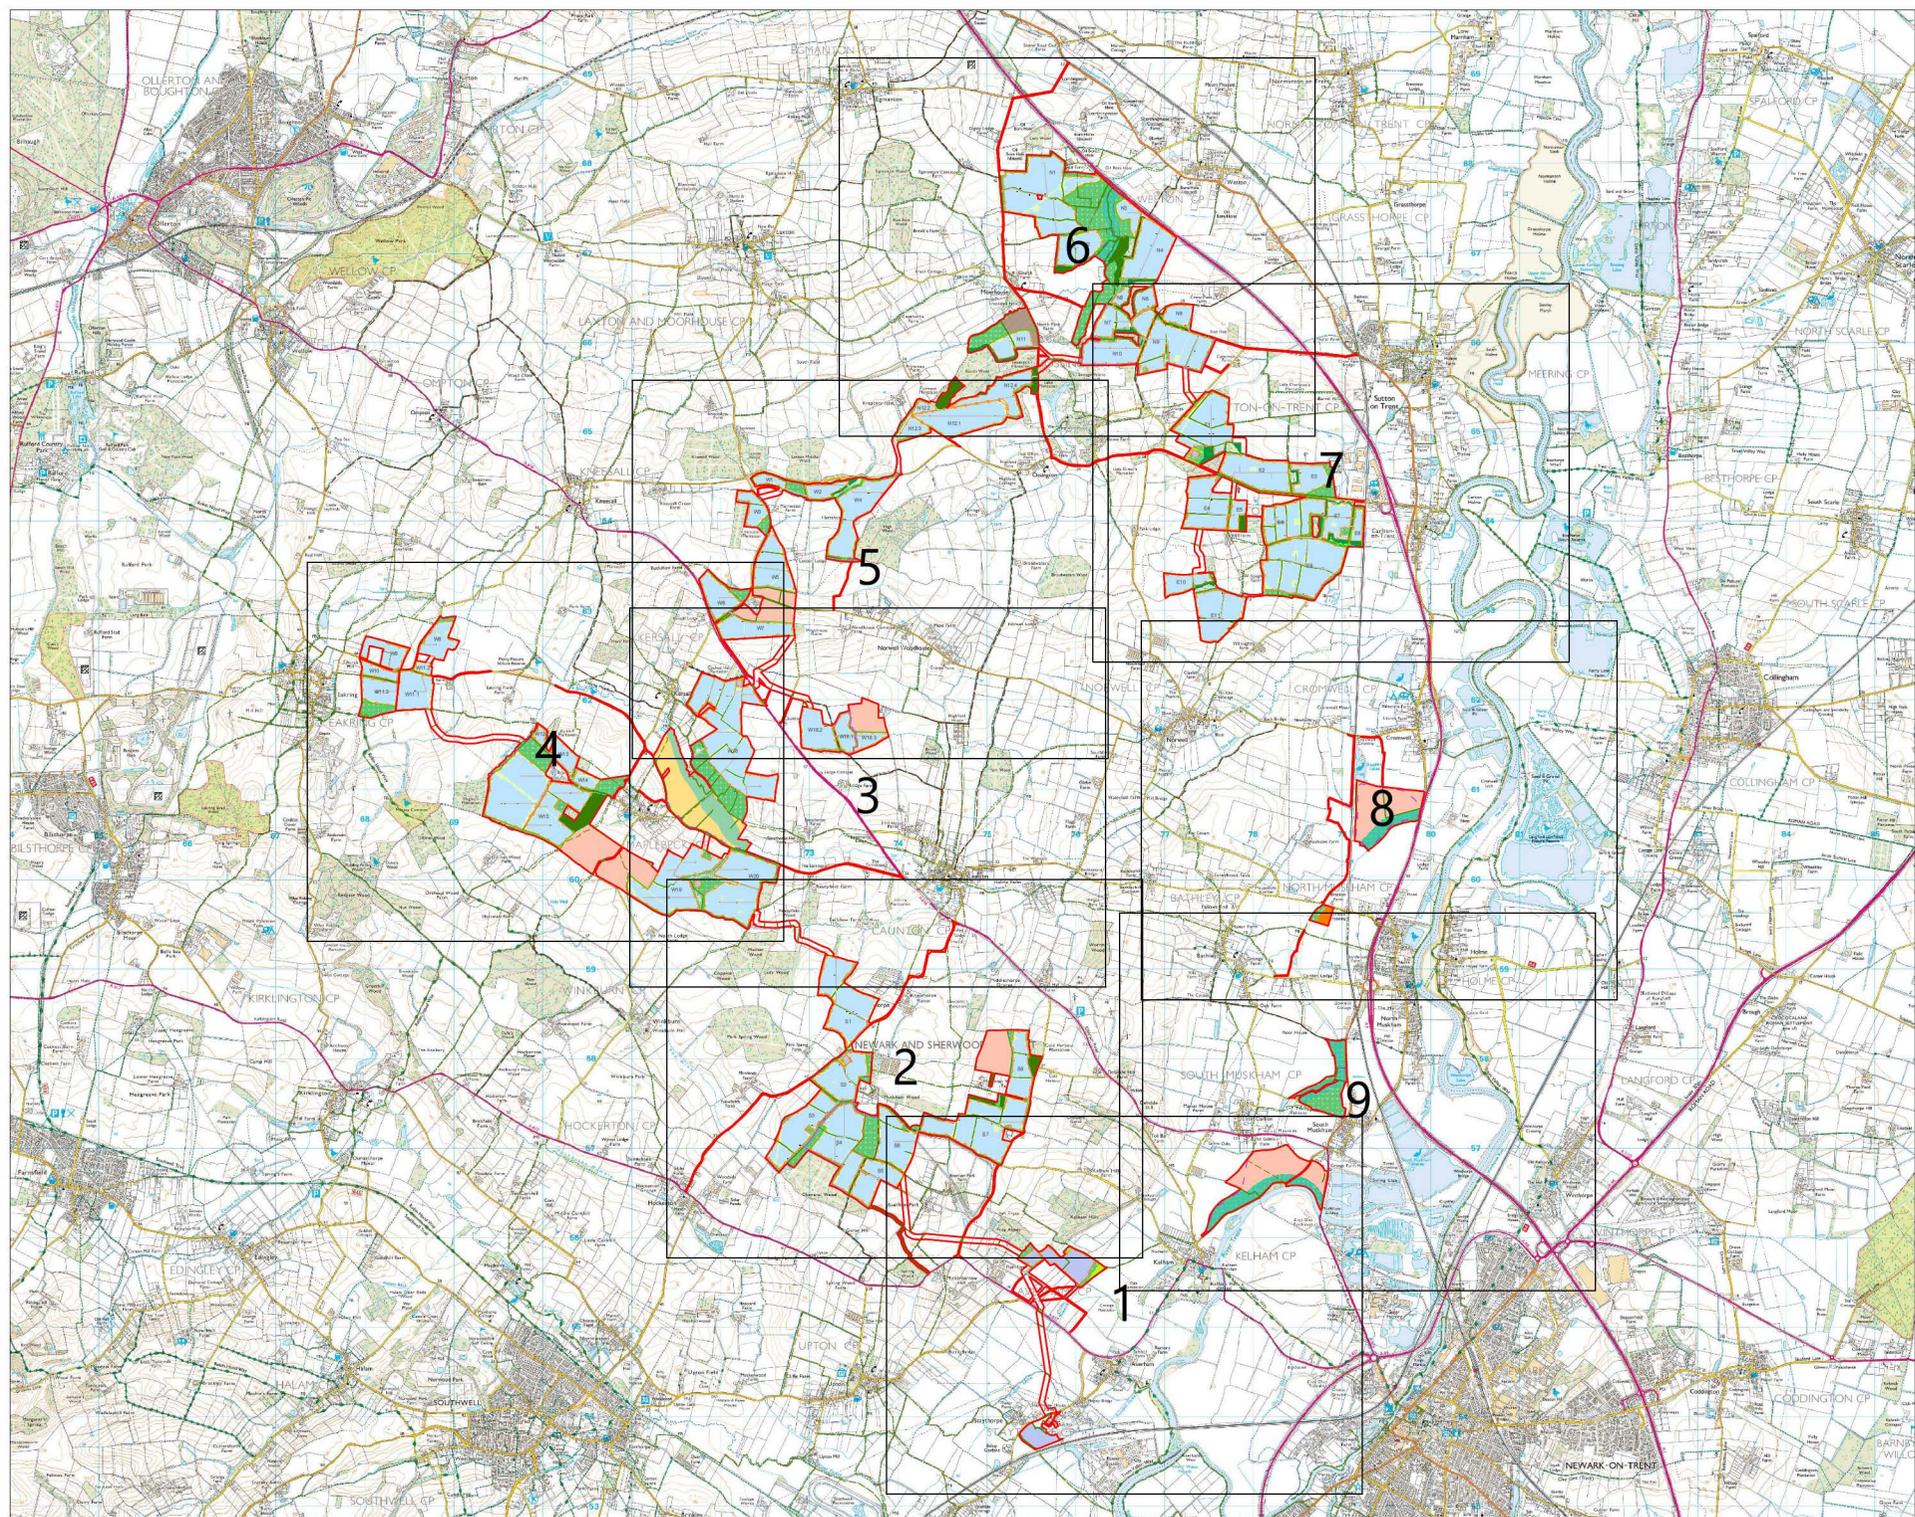


**Key**

  
-  Site boundary
-  Existing Public Rights of Way - Footpath
-  Existing Public Rights of Way - Bridleway
-  Proposed solar panels, inverters and gravel access tracks
-  Proposed security fence
-  Proposed BESS and substation areas (BESS and substation details not shown)
-  Proposed farm access track within BESS/substation area

**Green infrastructure**

  -  Existing woodland and trees
-  Existing hedgerows
-  Proposed hedgerows
-  Proposed hedgerow tree belt
-  Proposed line of trees
-  Proposed woodland
-  Proposed tree belt
-  Areas to be reinstated
-  Proposed grassland (PV areas) - species diverse
-  Proposed diverse grassland
-  Proposed diverse grassland - Maplebeck
-  Agricultural: Arable
-  Proposed wood pasture
-  Proposed ecotone
-  Proposed riparian corridor
-  Proposed community orchard

**Access Proposals**

 -  Proposed Permissive Footpath
-  Proposed Permissive Bridleway
-  Footpath to be diverted
-  Proposed footpath diversion route

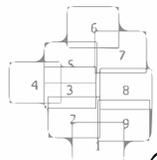



Scale 1:30,000 @ A1



Drawn: Ref: TC25301 v3  
Checked: Date: 10/12/2025

Landscape Masterplan  
Figure 5.2 Key Sheet



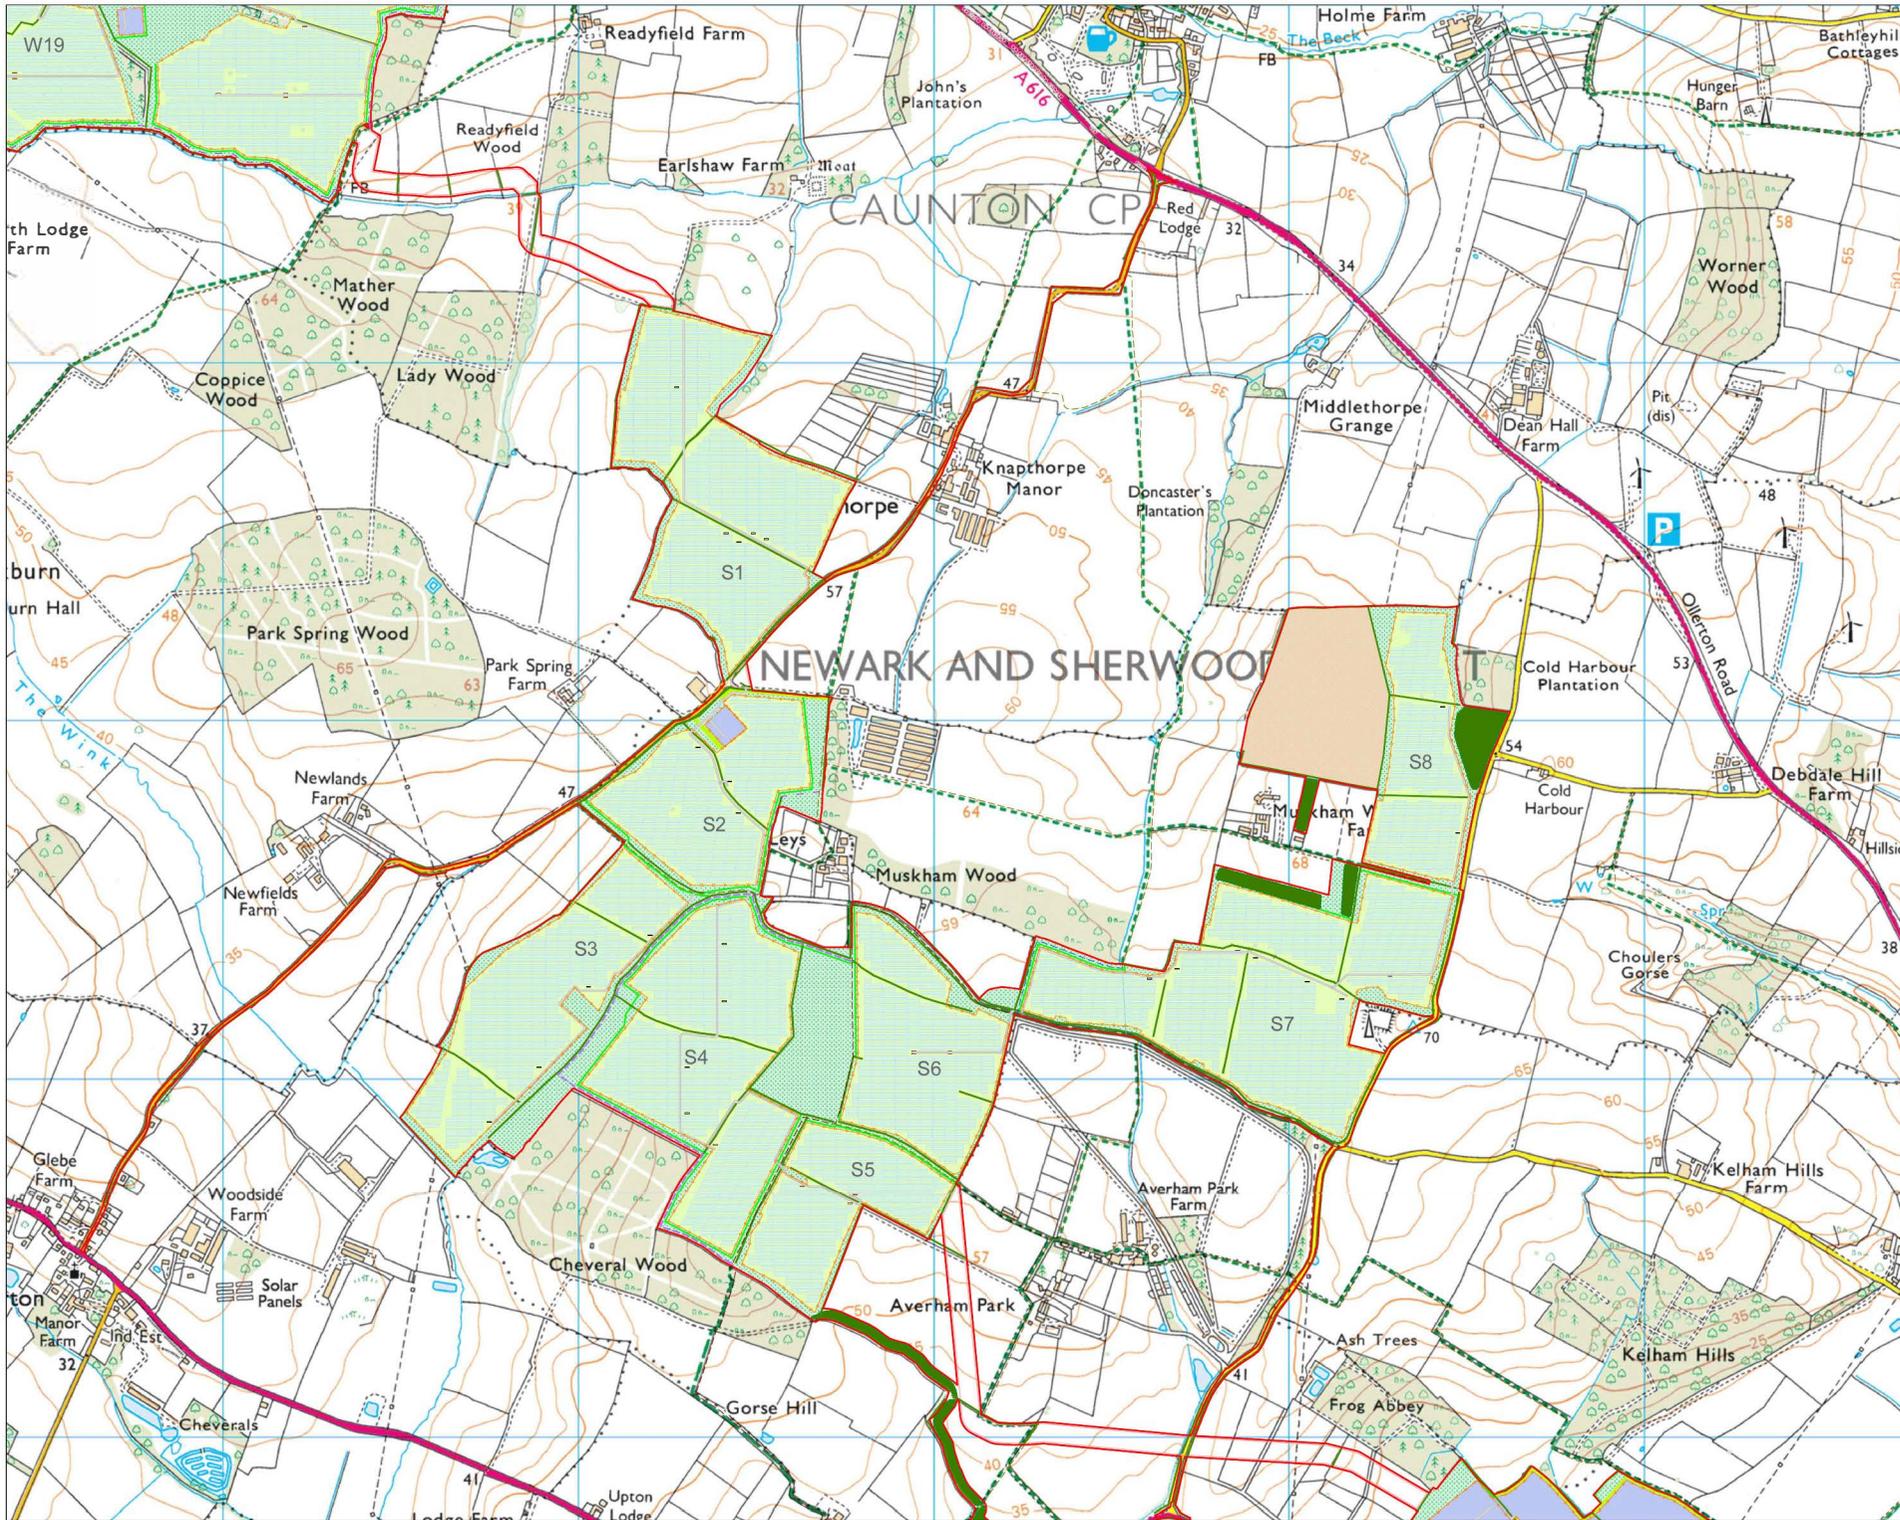


Solar & Biodiversity Park

- Key**
- Site boundary
  - Existing Public Rights of Way - Footpath
  - Existing Public Rights of Way - Brickleyway
  - Proposed solar panels, inverters and gravel/access tracks
  - Proposed security fence
  - Proposed BESS and substation areas (BESS and substation details not shown)
  - Proposed farm access track within BESS/substation area

- Green infrastructure**
- Existing woodland and trees
  - Existing hedgerows
  - Proposed hedgerows
  - Proposed hedgerow tree belt
  - Proposed line of trees
  - Proposed woodland
  - Proposed tree belt
  - Areas to be reinstated
  - Proposed grassland (PV areas) - species diverse
  - Proposed diverse grassland
  - Proposed diverse grassland - Maplebeck
  - Agricultural: Arable
  - Proposed wood pasture
  - Proposed ecotone
  - Proposed riparian corridor
  - Proposed community orchard

- Access Proposals**
- Proposed Permissive Footpath
  - Proposed Permissive Bridleway
  - Footpath to be diverted
  - Proposed footpath diversion route

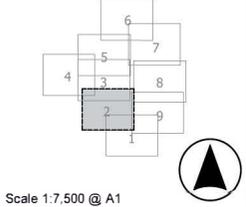


Scale 1:7,500 @ A1

Drawn: Ref: TC25301 v3  
 Checked: Date: 10/12/2025

Landscape Masterplan  
 Figure 5.2 Sheet 2 of 9

Great North Road Solar and Biodiversity Park  
 Environmental Statement

OS 25k: © Crown copyright and database rights 2026 Ordnance Survey AC0000808122.

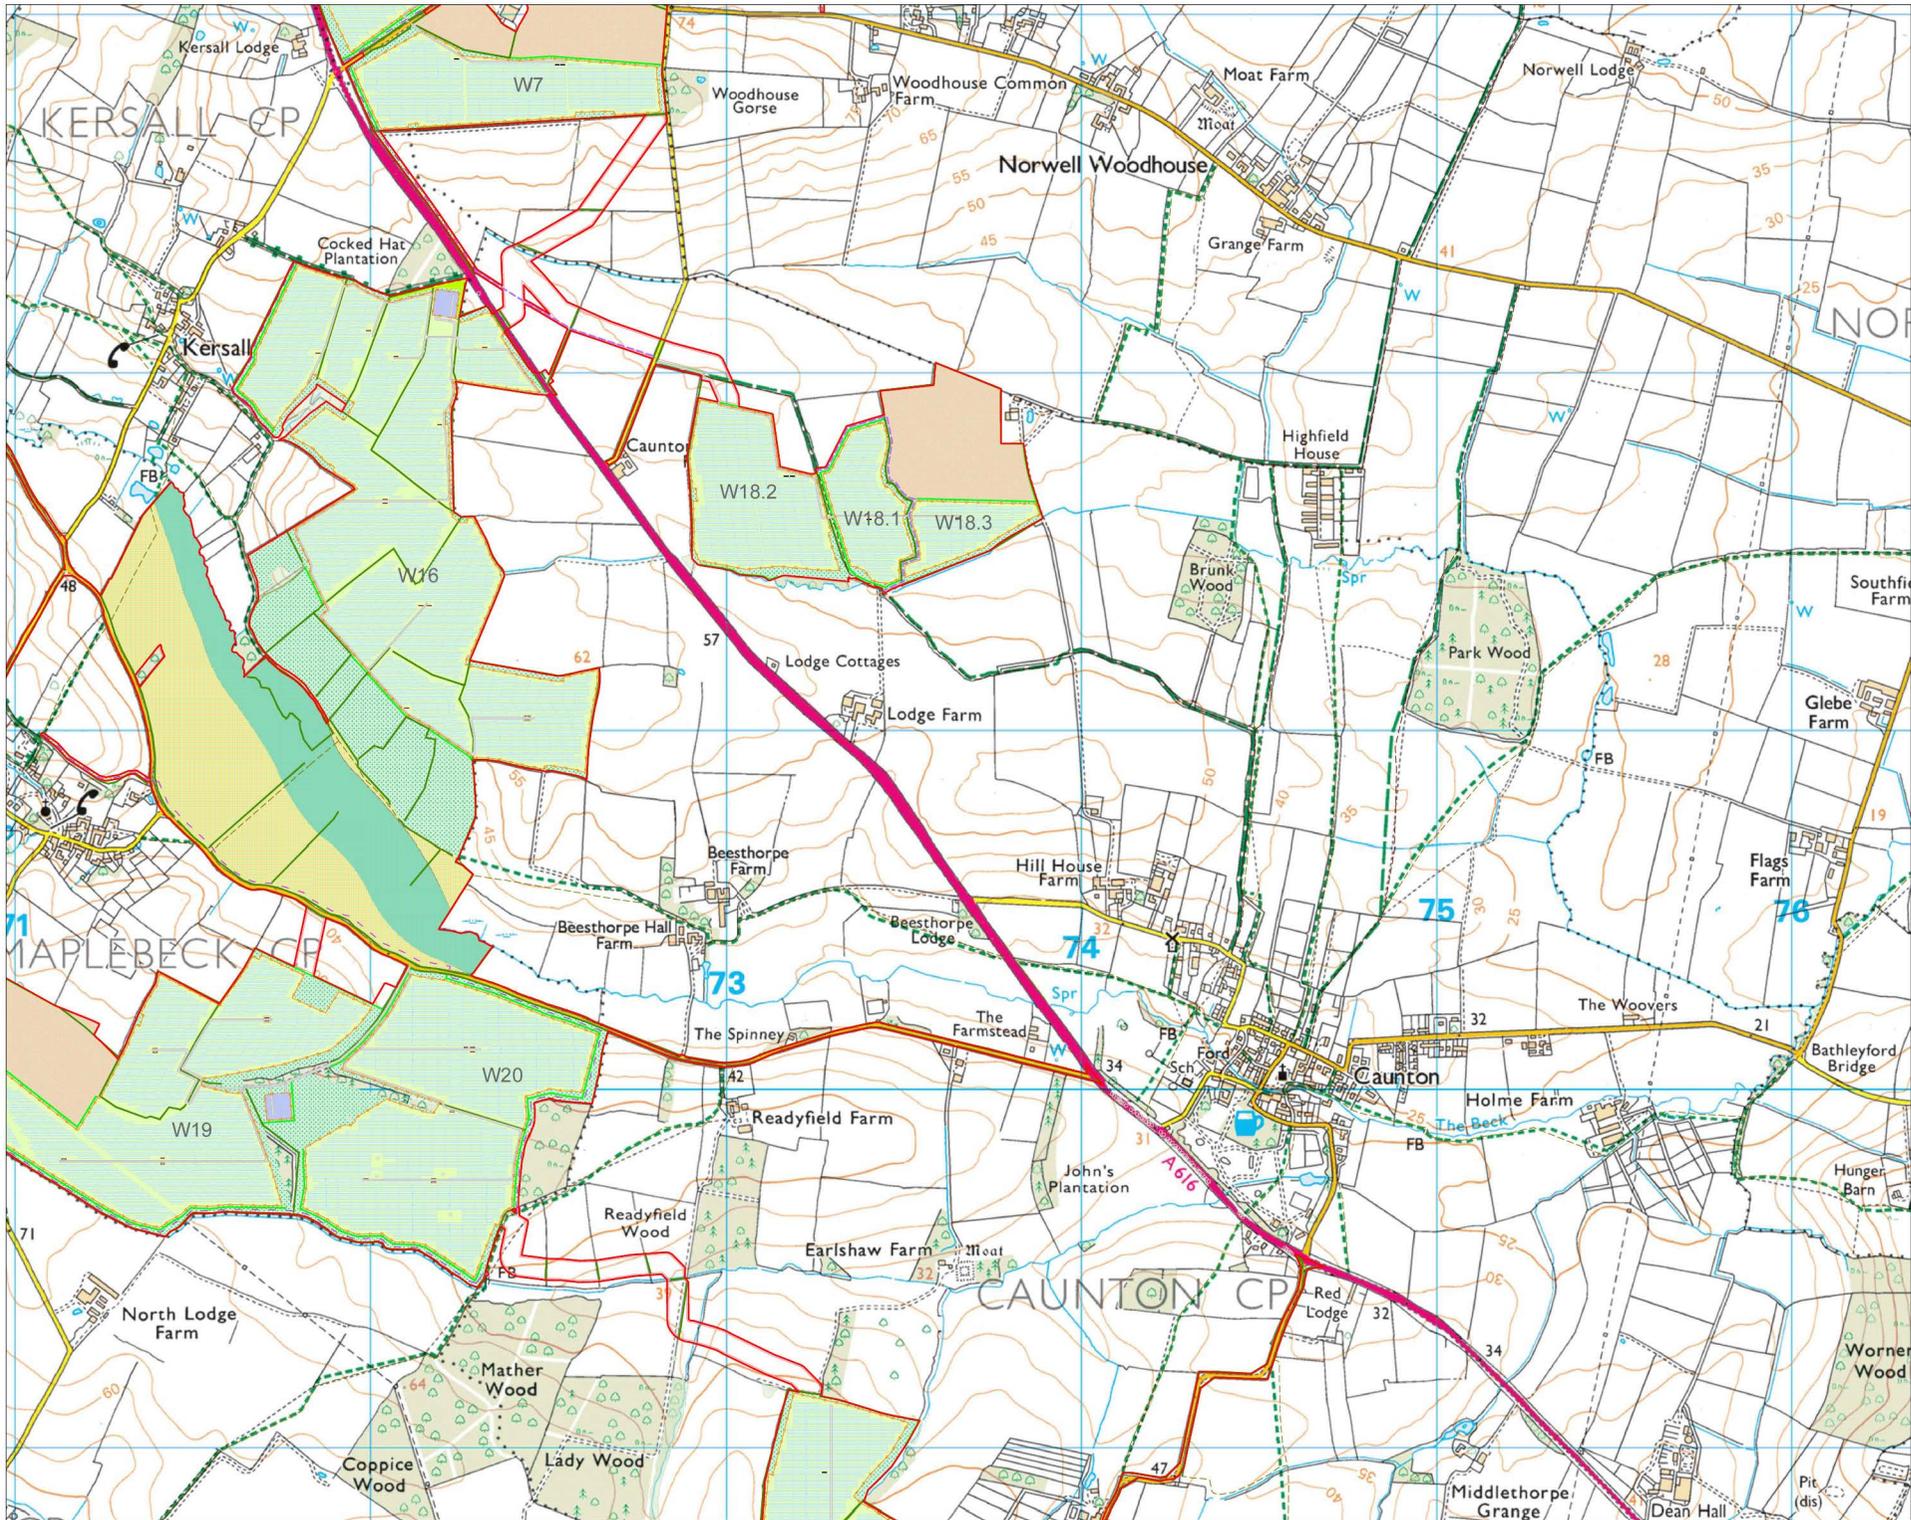

- Key**
- Site boundary
  - Existing Public Rights of Way - Footpath
  - Existing Public Rights of Way - Bridleway
  - Proposed solar panels, inverters and gravel access tracks
  - Proposed security fence
  - Proposed BESS and substation areas (BESS and substation details not shown)
  - Proposed farm access track within BESS/substation area
- Green infrastructure**
- Existing woodlands and trees
  - Existing hedgerows
  - Proposed hedgerows
  - Proposed hedge and tree belt
  - Proposed line of trees
  - Proposed woodland
  - Proposed tree belt
  - Areas to be reinstated
  - Proposed grassland (PV areas) - species diverse
  - Proposed diverse grassland
  - Proposed diverse grassland - Maplebeck
  - Agricultural: Arable
  - Proposed wood pasture
  - Proposed ecotone
  - Proposed riparian corridor
  - Proposed community orchard
- Access Proposals**
- Proposed Permissive Footpath
  - Proposed Permissive Bridleway
  - Footpath to be diverted
  - Proposed footpath/diversion route

Scale 1:7,500 @ A1


0 100 200 500 m

Drawn: Ref: TC25301 v3  
Checked: Date: 10/12/2025

Landscape Masterplan  
Figure 5.2 Sheet 3 of 9

Great North Road Solar and Biodiversity Park  
Environmental Statement

OS 25k: © Crown copyright and database rights 2026 Ordnance Survey AC0000808122

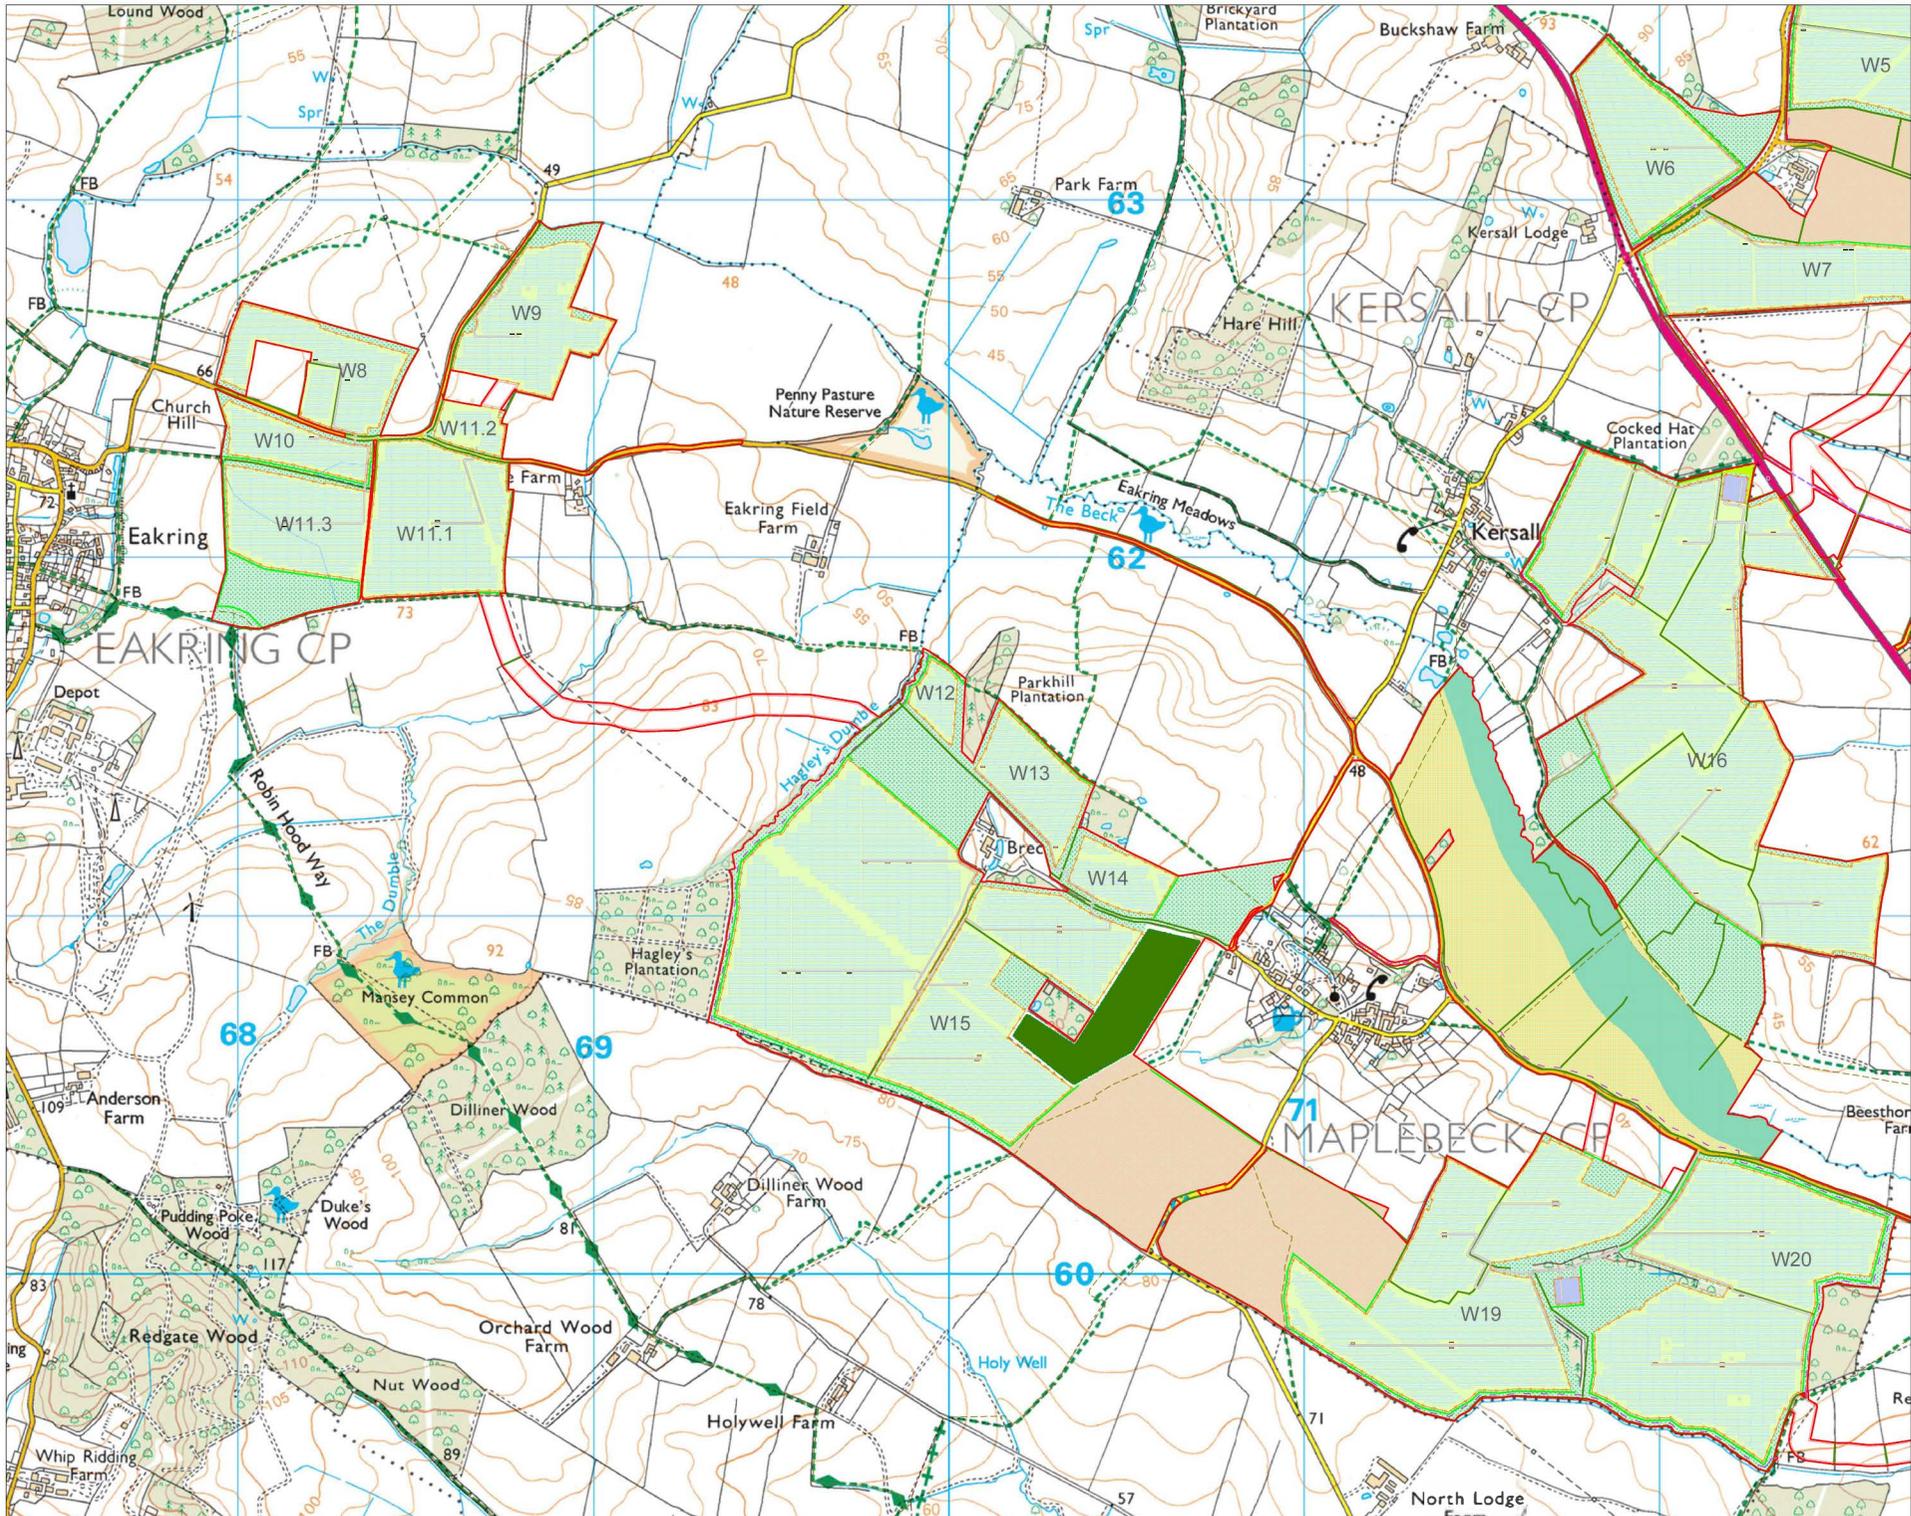

**Key**

- Site boundary
- Existing Public Rights of Way - Footpath
- Existing Public Rights of Way - Bridleway
- Proposed solar panels, inverters and gravel access track
- Proposed security fence
- Proposed BESS and substation areas (BESS and substation details not shown)
- Proposed farm access track within BESS/substation area

**Green infrastructure**

- Existing woodland and trees
- Existing hedgerows
- Proposed hedgerows
- Proposed hedge and tree belt
- Proposed line of trees
- Proposed woodland
- Proposed tree belt
- Areas to be reinstated
- Proposed grassland (PV areas) - species diverse
- Proposed diverse grassland
- Proposed diverse grassland - Maplebeck
- Agricultural: Arable
- Proposed wood pasture
- Proposed ecotone
- Proposed riparian corridor
- Proposed community orchard

**Access Proposals**

- Proposed Permissive Footpath
- Proposed Permissive Bridleway
- Footpath to be diverted
- Proposed footpath diversion route


Scale 1:7,500 @ A1

Drawn: Ref: TC25301 v3  
 Checked: Date: 10/12/2025


**Landscape Masterplan**  
 Figure 5.2 Sheet 4 of 9  
 Sheet 4 of 9

**Great North Road Solar and Biodiversity Park**  
 Environmental Statement

OS 25K: © Crown copyright and database rights 2026 Ordnance Survey AC000080122.

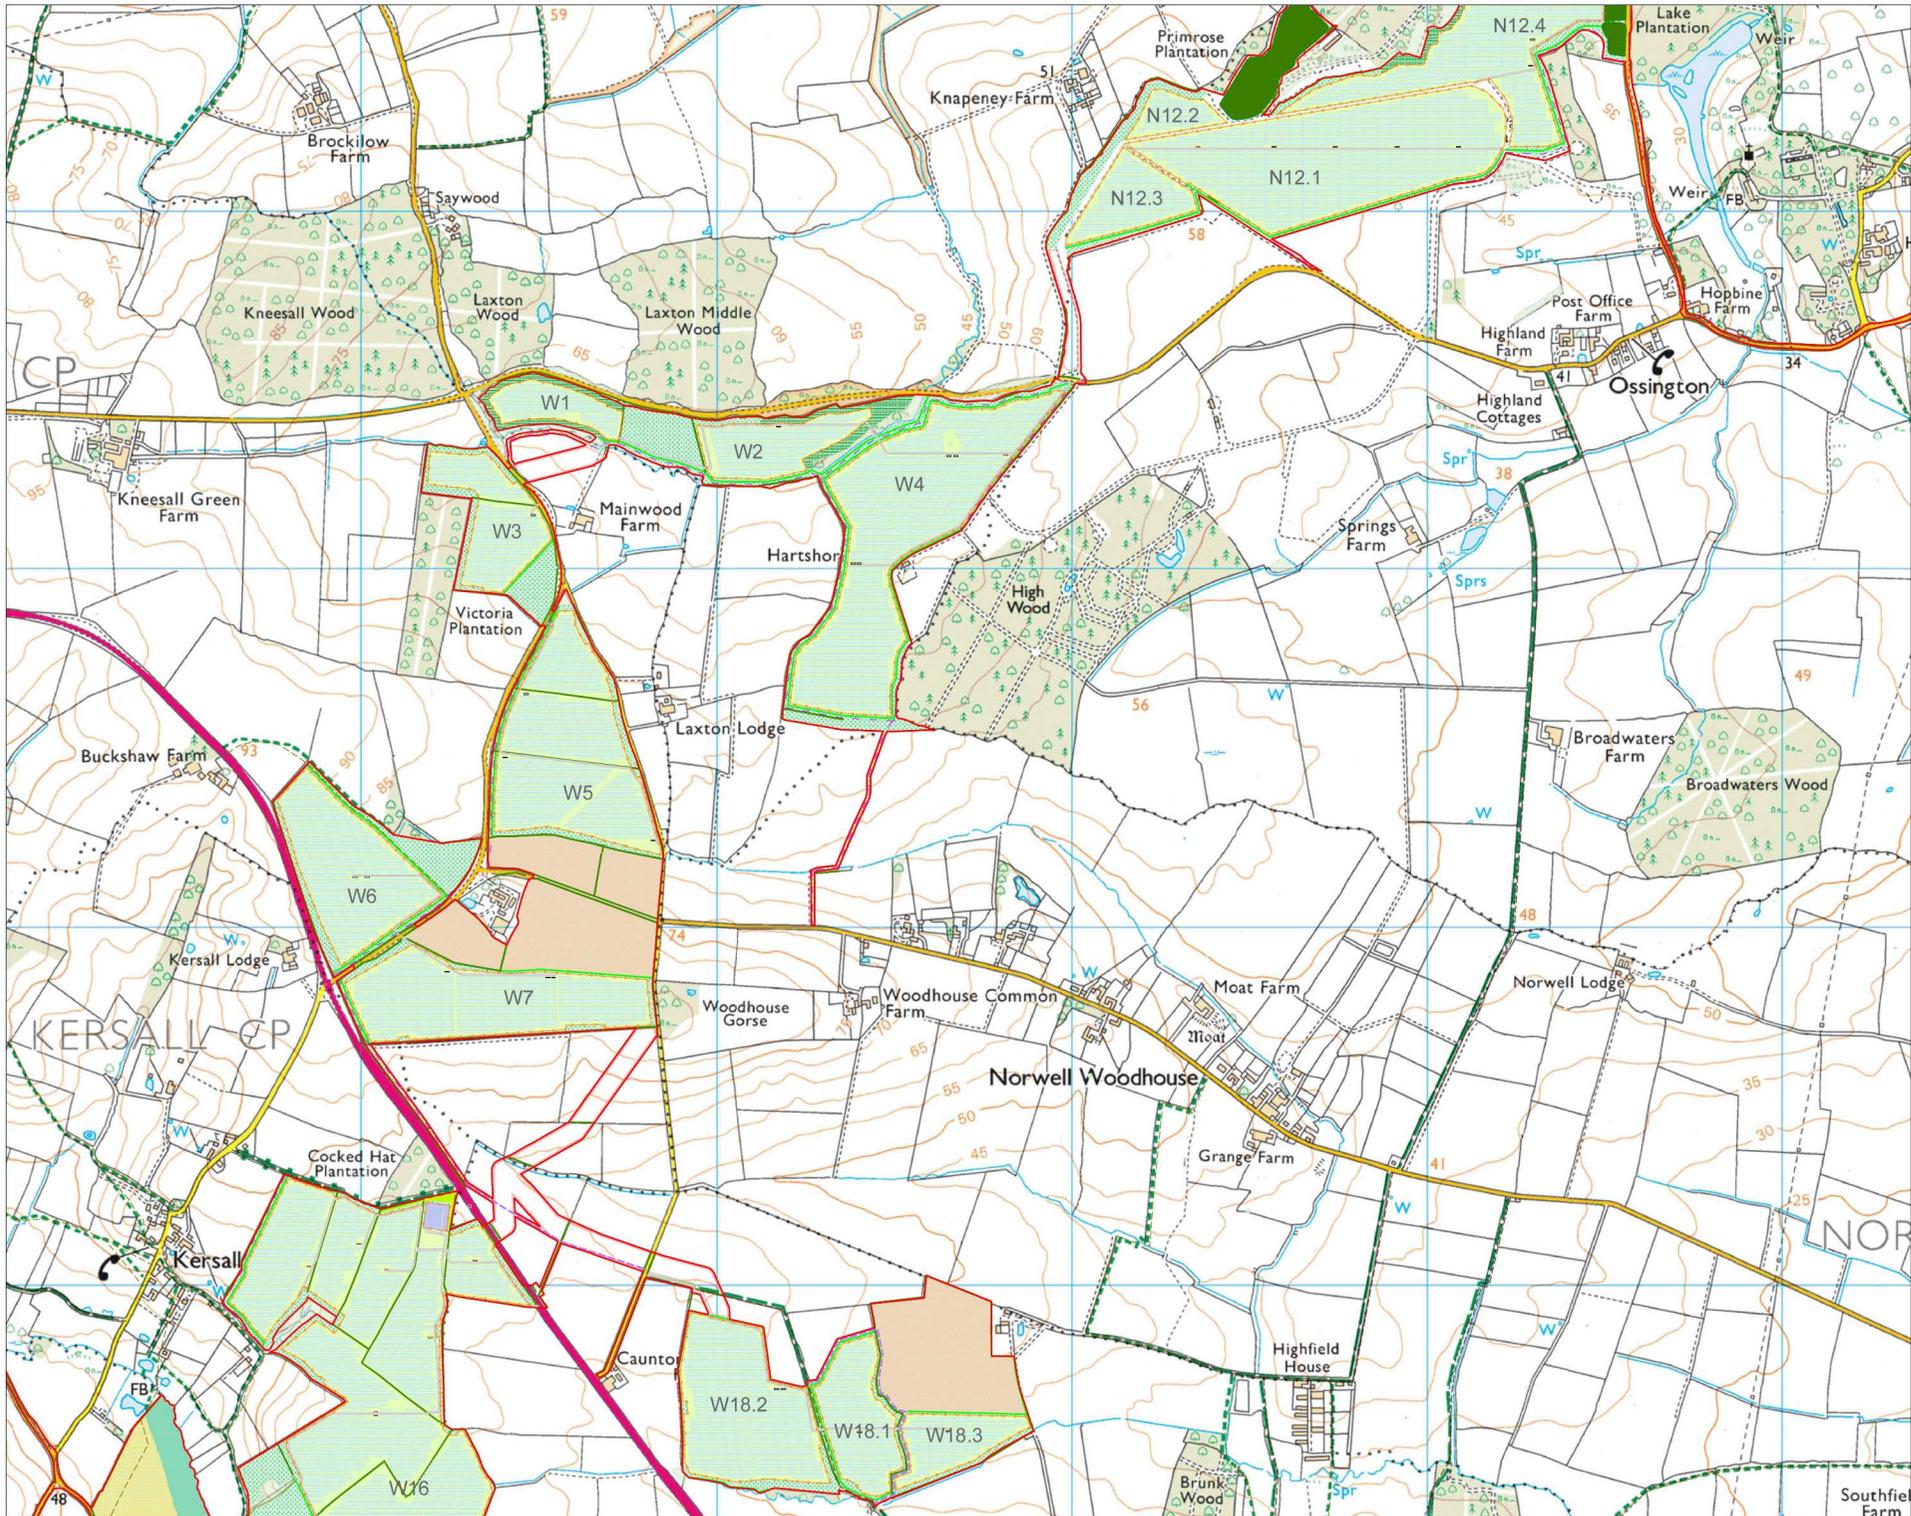

- Key**
- Site boundary
  - Existing Public Rights of Way - Footpath
  - Existing Public Rights of Way - Bridleway
  - Proposed solar panels, inverters and gravel access track
  - Proposed security fence
  - Proposed BESS and substation areas (BESS and substation details not shown)
  - Proposed farm access track within BESS/substation area
- Green infrastructure**
- Existing woodland and trees
  - Existing hedgerows
  - Proposed hedgerows
  - Proposed hedge and tree belt
  - Proposed line of trees
  - Proposed woodland
  - Proposed tree belt
  - Areas to be reinstated
  - Proposed grassland (PV areas) - species diverse
  - Proposed diverse grassland
  - Proposed diverse grassland - Maplebeck
  - Agricultural: Arable
  - Proposed wood pasture
  - Proposed ecotone
  - Proposed riparian corridor
  - Proposed community orchard
- Access Proposals**
- Proposed Permissive Footpath
  - Proposed Permissive Bridleway
  - Footpath to be diverted
  - Proposed Footpath diversion route

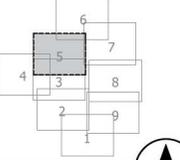


Scale 1:7,500 @ A1



Drawn: Ref: TC25301 v3  
 Checked: Date: 10/12/2025


Landscape Masterplan  
 Figure 5.2 Sheet 5 of 9

Great North Road Solar and Biodiversity Park  
 Environmental Statement

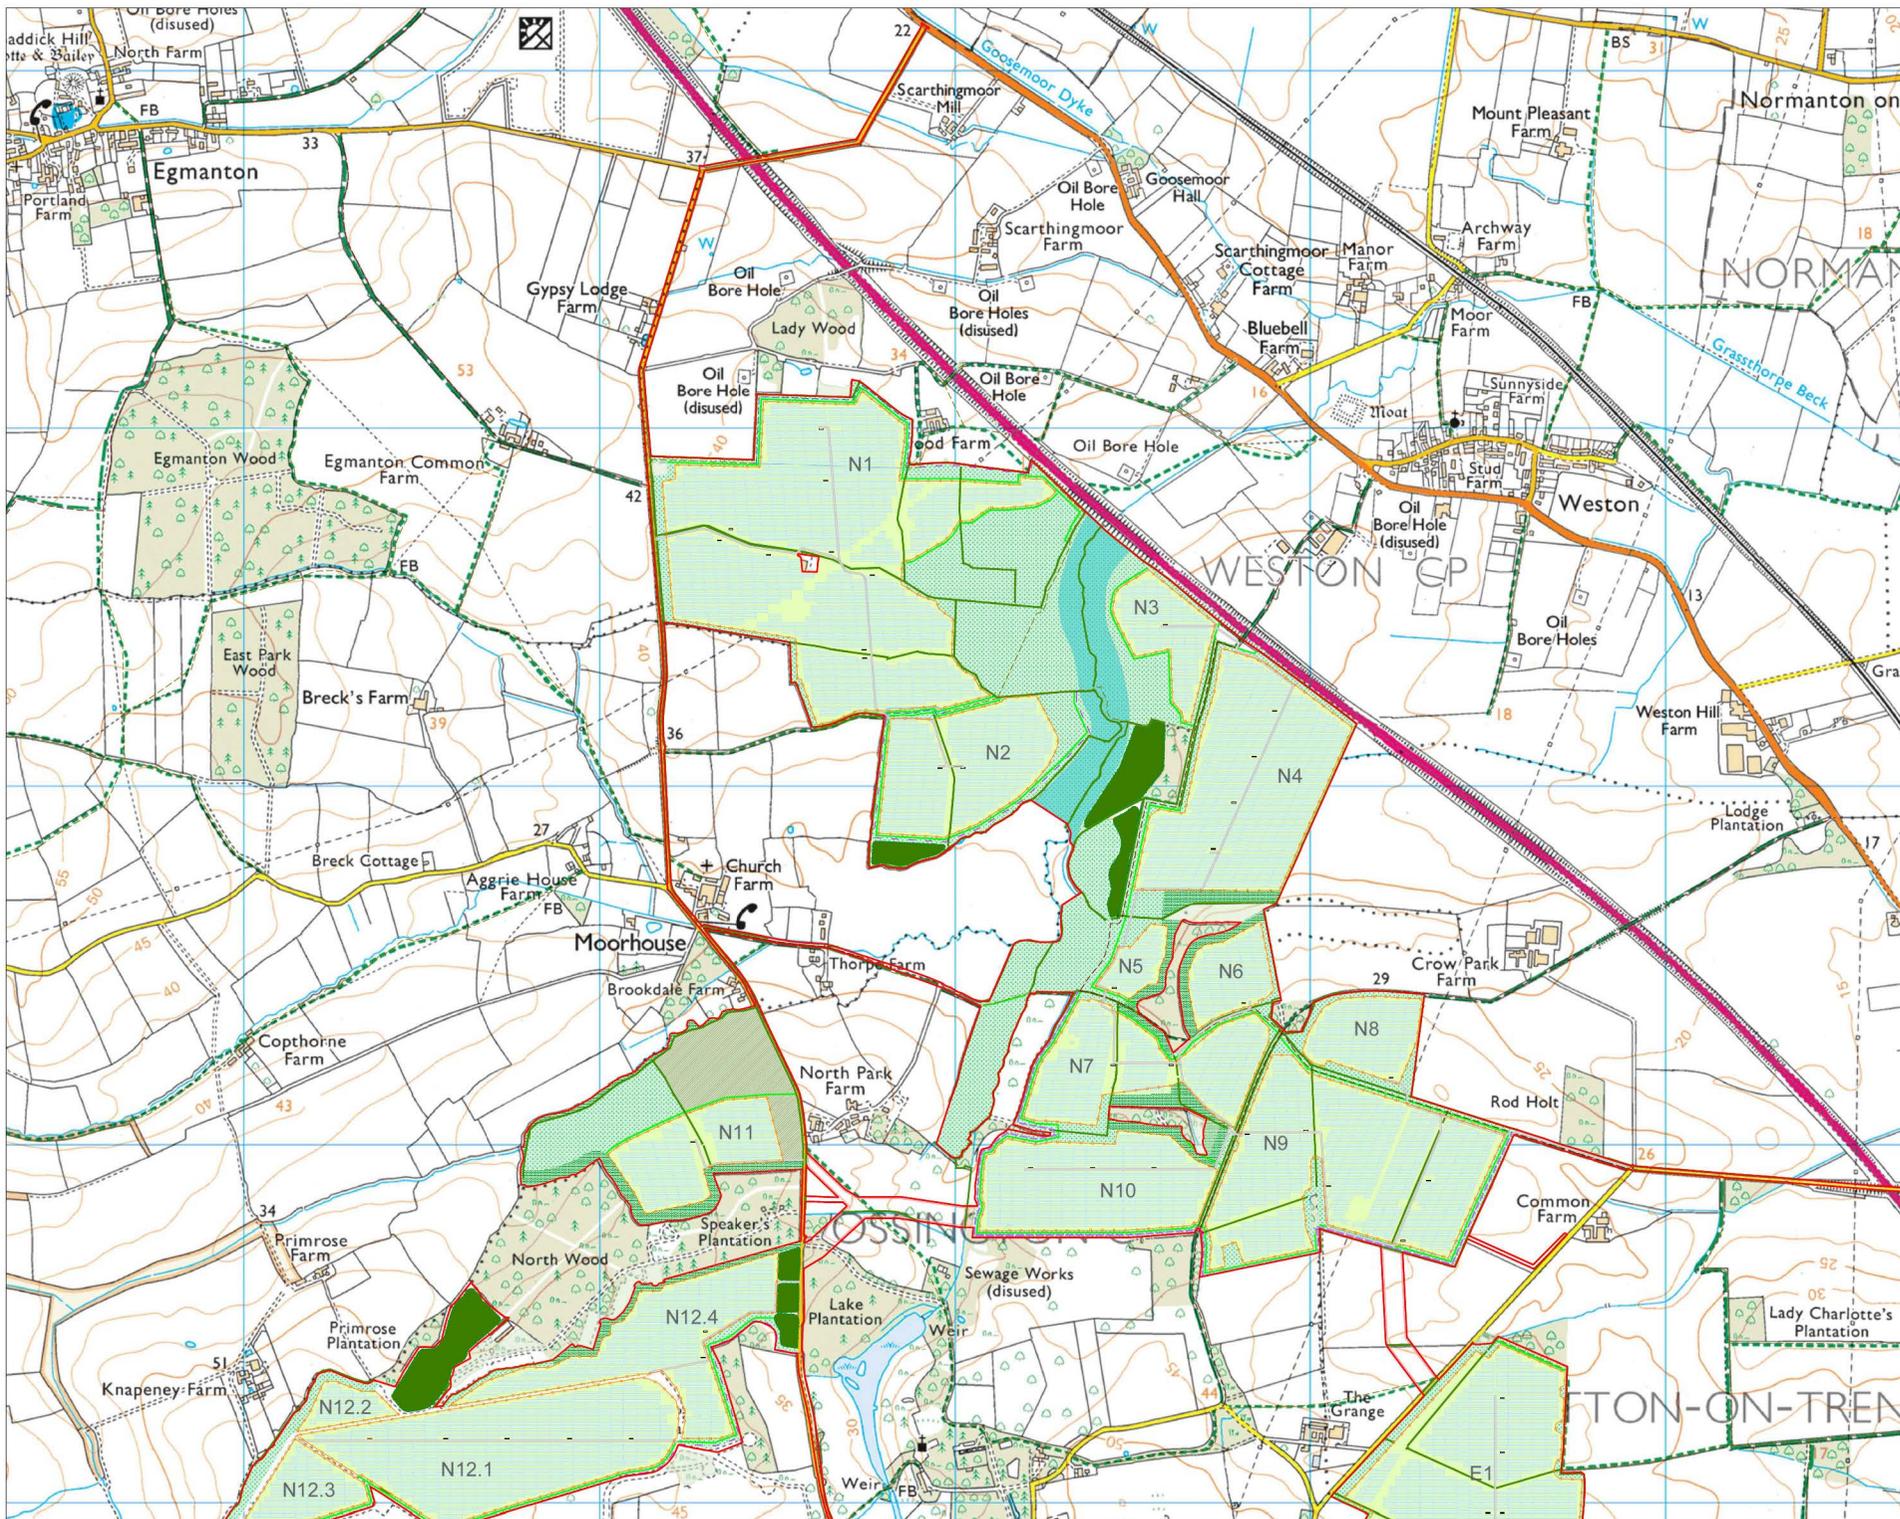

Key

- Site boundary
  - Existing Public Rights of Way - Footpath
  - Existing Public Rights of Way - Bridleway
  - Proposed solar panels, inverters and gravel access tracks
  - Proposed security fence
  - Proposed BESS and substation areas (BESS and substation details not shown)
  - Proposed farm access track within BESS/substation area
- Green infrastructure
- Existing woodland and trees
  - Existing hedgerows
  - Proposed hedgerows
  - Proposed hedge and tree belt
  - Proposed line of trees
  - Proposed woodland
  - Proposed tree belt
  - Areas to be reinstated
  - Proposed grassland (PV areas) - species diverse
  - Proposed diverse grassland
  - Proposed diverse grassland - Maplebeck
  - Agricultural: Arable
  - Proposed wood pasture
  - Proposed ecotone
  - Proposed riparian corridor
  - Proposed community orchard
- Access Proposals
- Proposed Permissive Footpath
  - Proposed Permissive Bridleway
  - Footpath to be diverted
  - Proposed Footpath diversion route

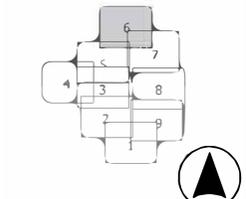


Scale 1:7,500 @ A1


Drawn: Ref: TC25301 v3  
 Checked: Date: 10/12/2025

Landscape Masterplan  
 Figure 5.2 Sheet 6 of 9

Great North Road Solar and Biodiversity Park  
 Environmental Statement

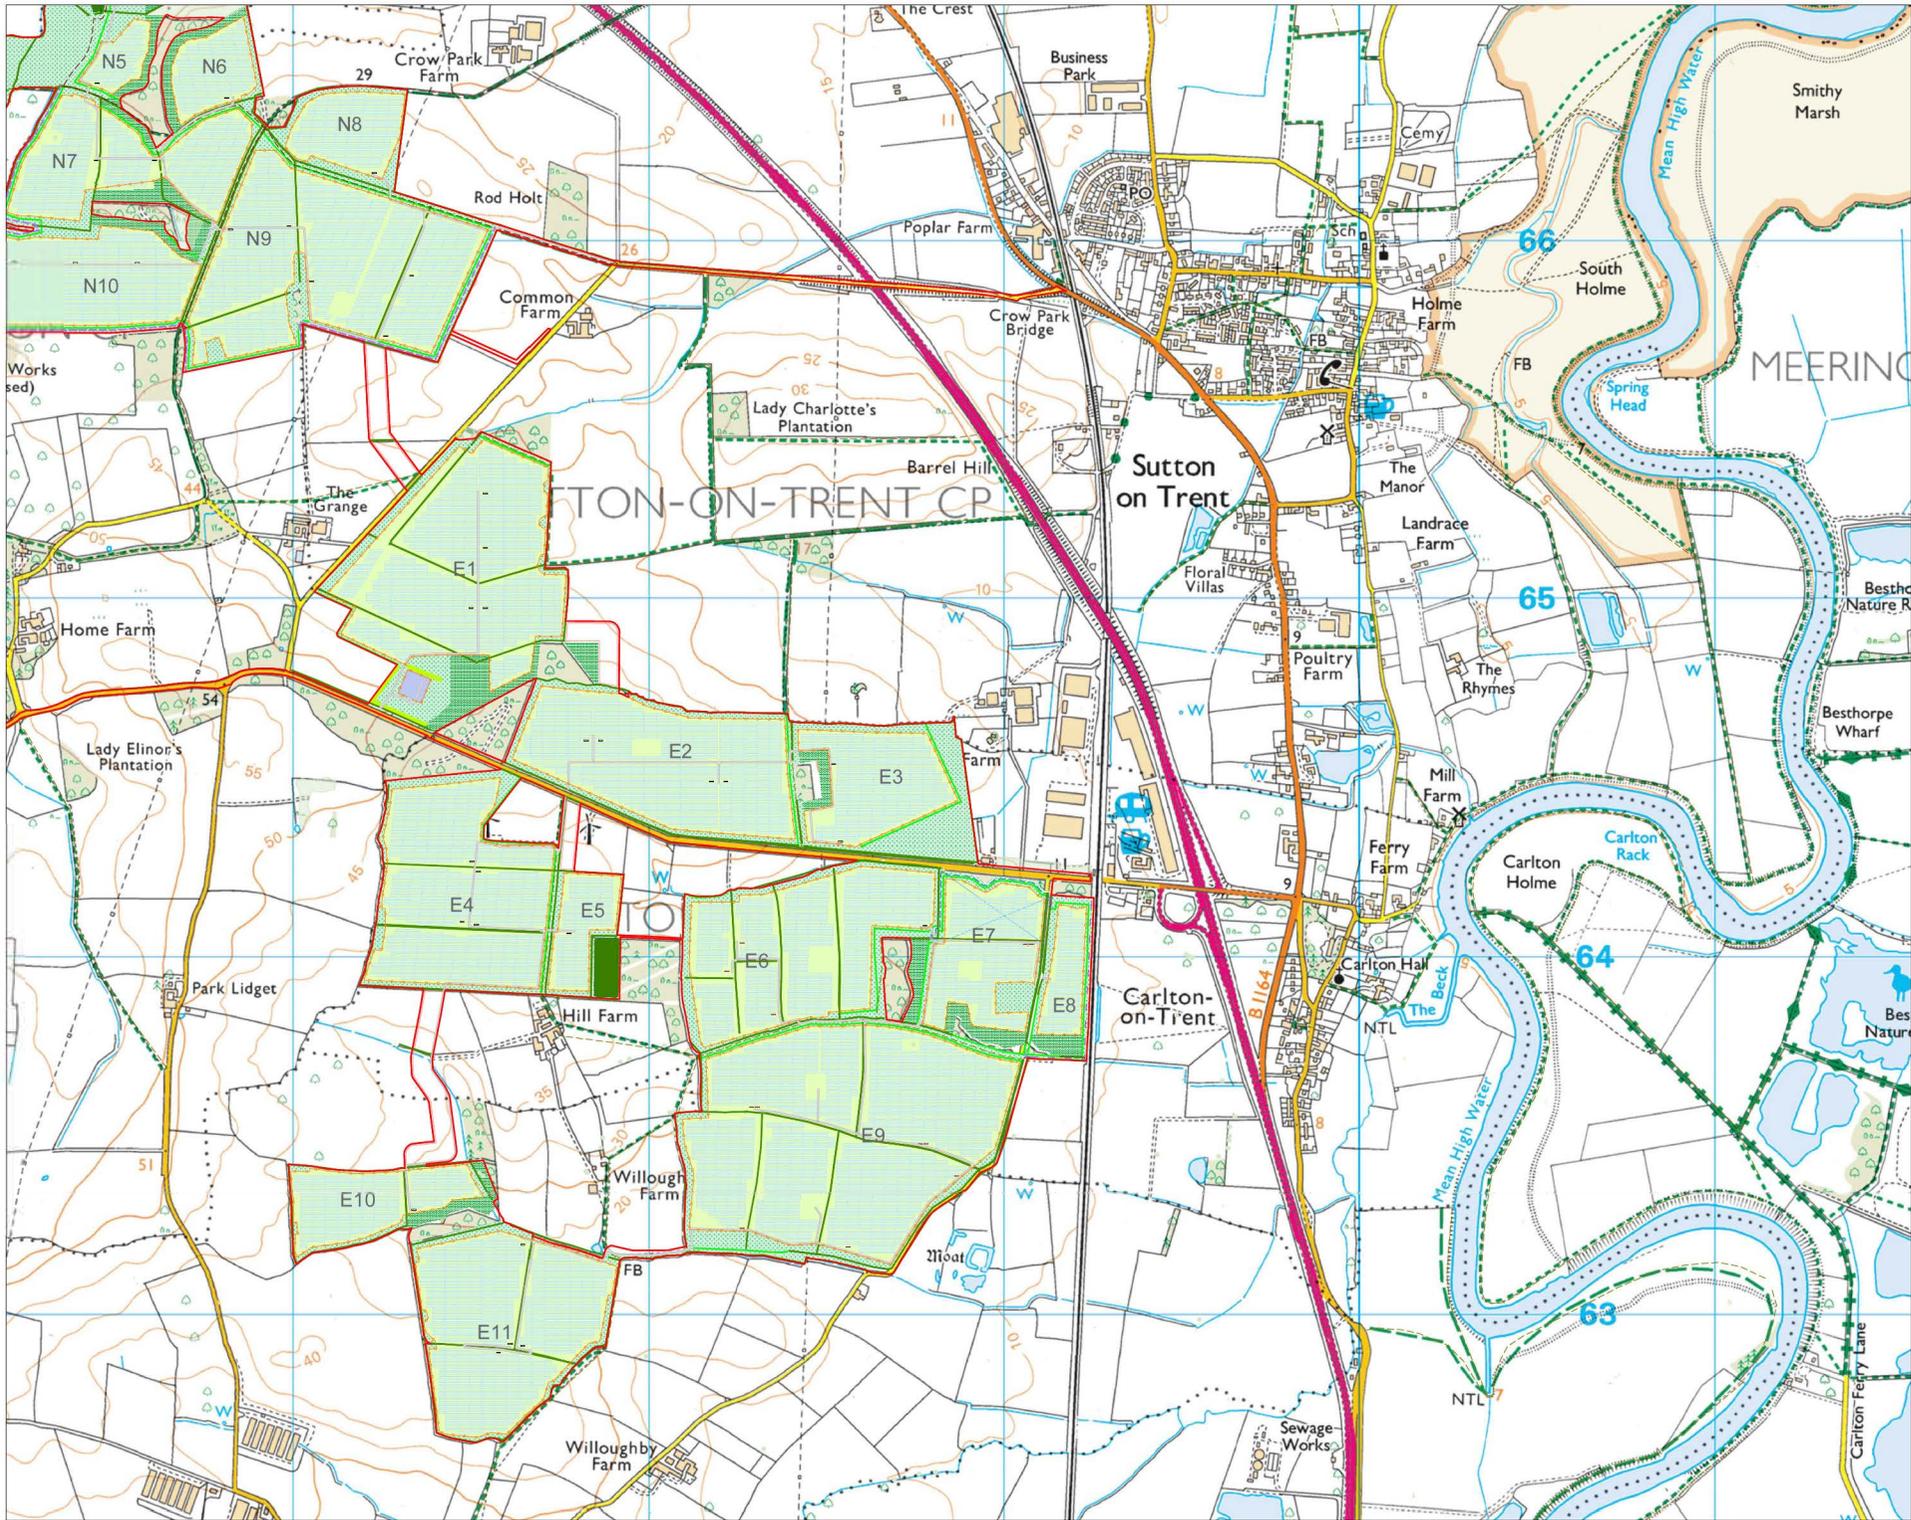

- Key**
- Site boundary
  - Existing Public Rights of Way - Footpath
  - Existing Public Rights of Way - Bridleway
  - Proposed solar panels, inverters and gravel access tracks
  - Proposed security fence
  - Proposed BESS and substation areas (BESS and substation details not shown)
  - Proposed farm access track within BESS/substation area
- Green infrastructure**
- Existing woodland and trees
  - Existing hedgerows
  - Proposed hedgerows
  - Proposed hedgerow tree belt
  - Proposed line of trees
  - Proposed woodland
  - Proposed tree belt
  - Areas to be reinstated
  - Proposed grassland (PV areas) - species diverse
  - Proposed diverse grassland
  - Proposed diverse grassland - Maplebeck
  - Agricultural: Arable
  - Proposed wood pasture
  - Proposed ecotone
  - Proposed riparian corridor
  - Proposed community orchard
- Access Proposals**
- Proposed Permissive Footpath
  - Proposed Permissive Bridleway
  - Footpath to be diverted
  - Proposed footpath diversion route

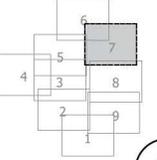


Scale 1:7,500 @ A1

Drawn: Ref: TC25301 v3  
 Checked: Date: 10/12/2025

Landscape Masterplan  
 Figure 5.2 Sheet 7 of 9

Great North Road Solar and Biodiversity Park  
 Environmental Statement

OS 25k: © Crown copyright and database rights 2026 Ordnance Survey AC000080122.

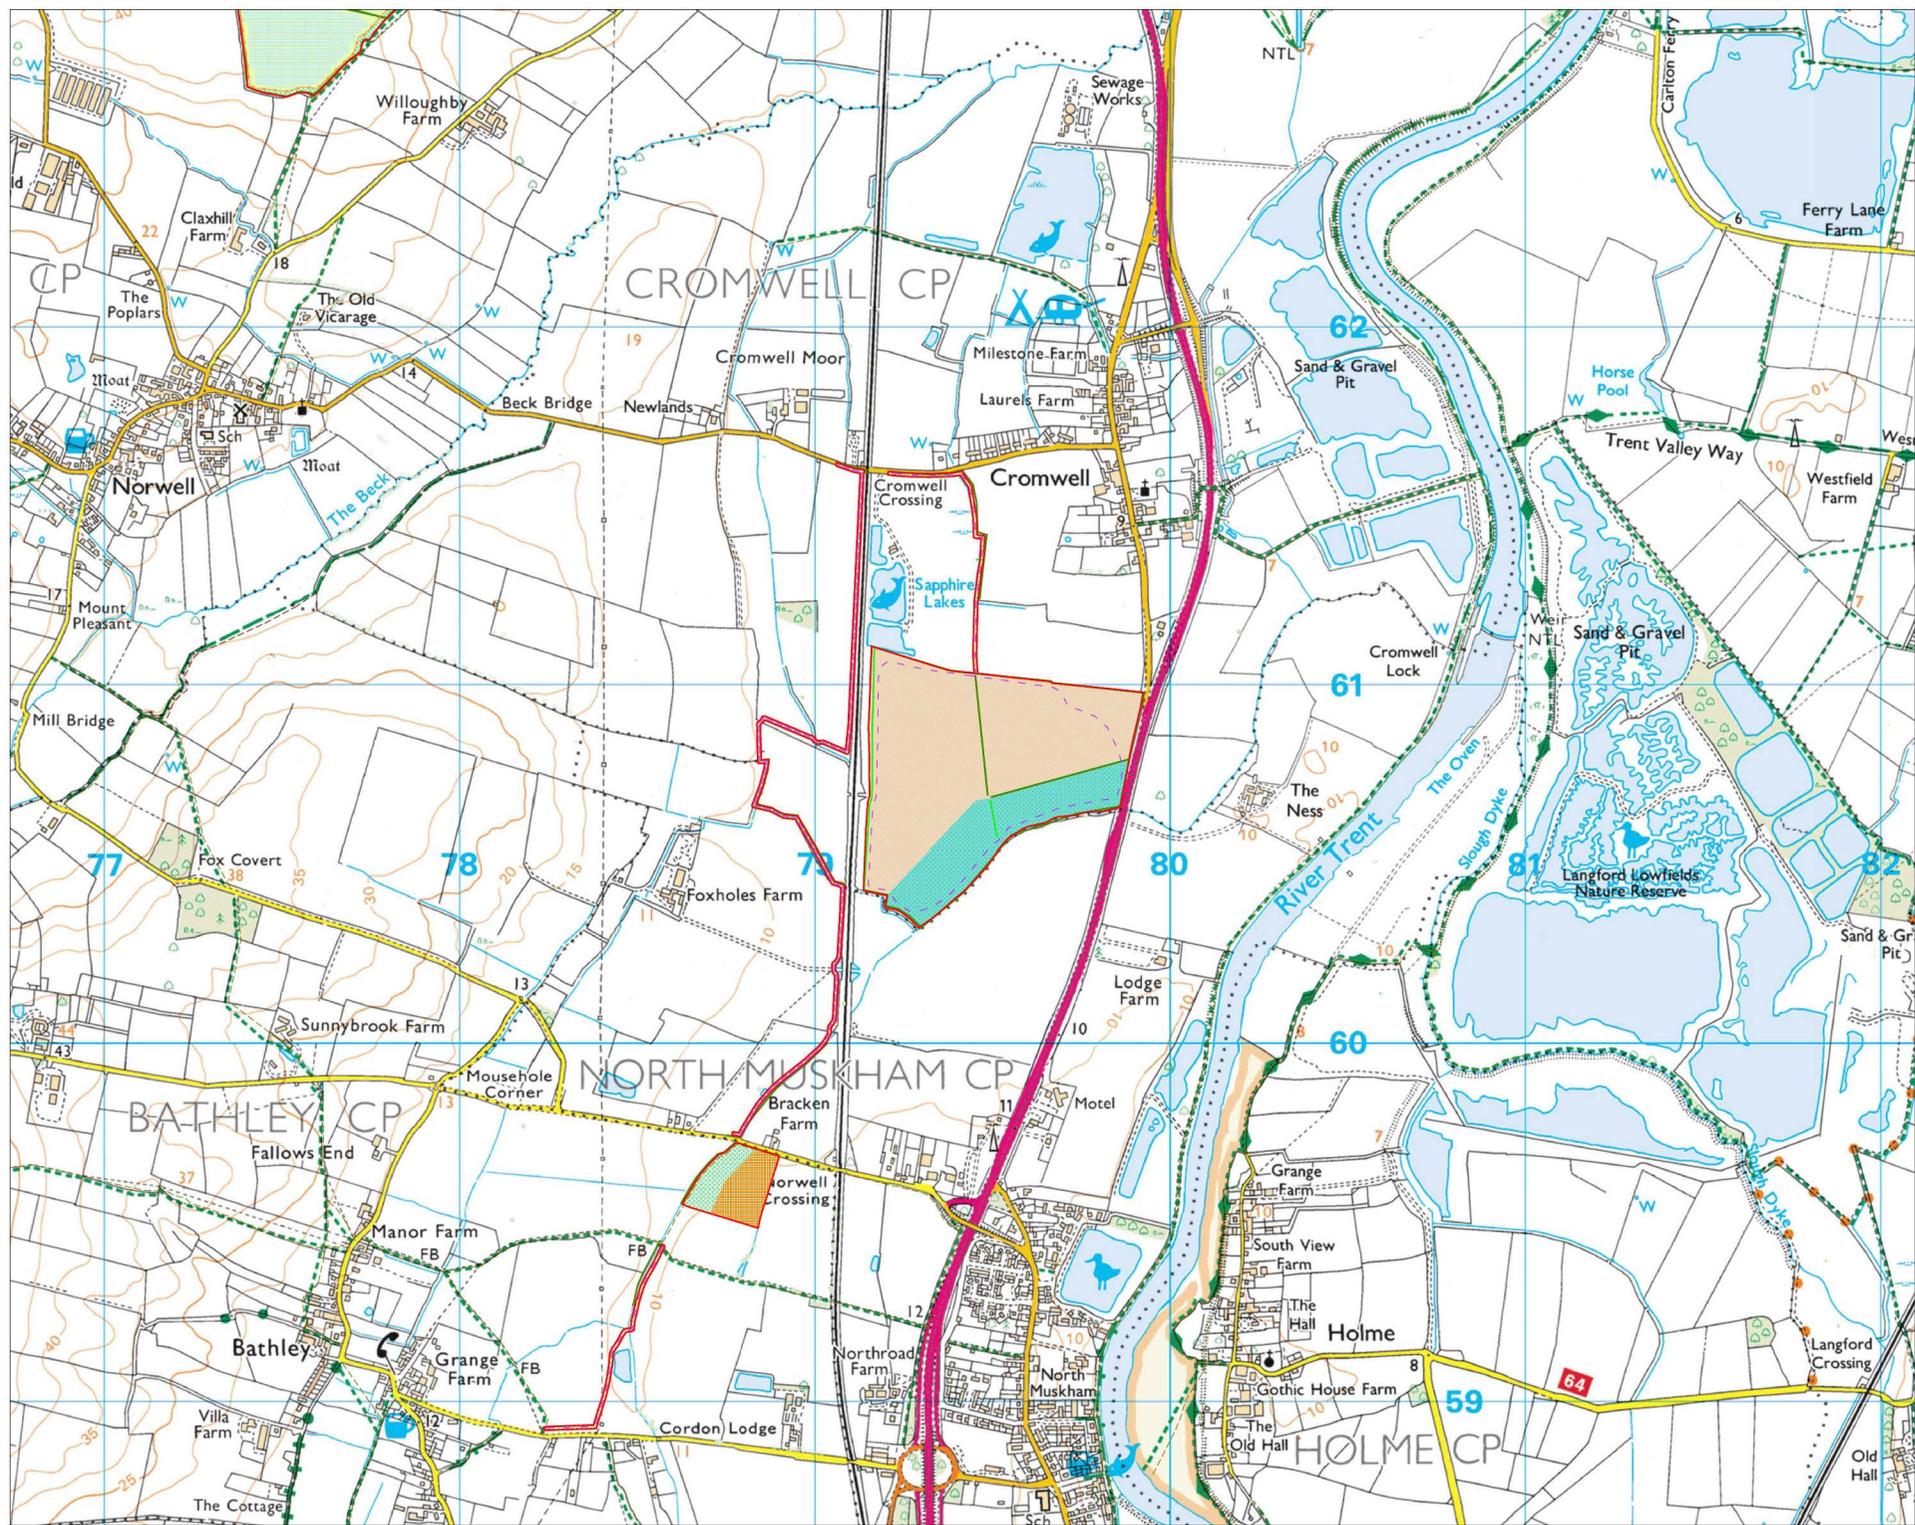

**Key**


-  Site boundary
-  Existing Public Rights of Way - Footpath
-  Existing Public Rights of Way - Bridleway
-  Proposed solar panels, inverters and gravel access tracks
-  Proposed security fence
-  Proposed BESS and substation areas (BESS and substation details not shown)
-  Proposed farm access track within BESS/substation area

**Green infrastructure**

-  Existing woodland and trees
-  Existing hedgerows
-  Proposed hedgerows
-  Proposed hedge and tree belt
-  Proposed line of trees
-  Proposed woodland
-  Proposed tree belt
-  Areas to be reinstated
-  Proposed grassland (PV areas) - species diverse
-  Proposed diverse grassland
-  Proposed diverse grassland - Maplebeck
-  Agricultural: Arable
-  Proposed wood pasture
-  Proposed ecotone
-  Proposed riparian corridor
-  Proposed community orchard

**Access Proposals**

-  Proposed Permissive Footpath
-  Proposed Permissive Bridleway
-  Footpath to be diverted
-  Proposed footpath diversion route

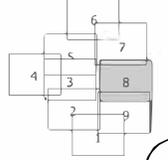

Scale 1:7,500 @ A1



Drawn: Ref: TC25301 v3  
Checked: Date: 10/12/2025

OS 25K: © Crown copyright and database rights 2026 Ordnance Survey AC000080122.



**Key**

- Site boundary
- Existing Public Rights of Way - Footpath
- Existing Public Rights of Way - Bridleway
- Proposed solar panels, inverters and gravel access tracks
- Proposed security fence
- Proposed BESS and substation areas (BESS and substation details not shown)
- Proposed farm access track within BESS/substation area

**Green infrastructure**

- Existing woodland and trees
- Existing hedgerows
- Proposed hedgerows
- Proposed hedge and tree belt
- Proposed line of trees
- Proposed woodland
- Proposed tree belt
- Areas to be reinstated
- Proposed grassland (PV areas) - species diverse
- Proposed diverse grassland
- Proposed diverse grassland - Maplebeck
- Agricultural: Arable
- Proposed wood pasture
- Proposed ecotone
- Proposed riparian corridor
- Proposed community orchard

**Access Proposals**

- Proposed Permissive Footpath
- Proposed Permissive Bridleway
- Footpath to be diverted
- Proposed footpath diversion route

Scale 1:7,500 @ A1

0 100 200 500 m

Drawn: Ref: TC25301 v3

Checked: Date: 10/12/2025

Landscape Masterplan  
Figure 5.2 Sheet 9 of 9

Great North Road Solar and Biodiversity Park  
Environmental Statement

OS 25k: © Crown copyright and database rights 2026 Ordnance Survey AC0000608122.