

Great North Road Solar and Biodiversity Park

Environmental Statement

Volume 4 – Technical Appendices

Technical Appendix A17.2 – Outline Soil Management Plan - Part 2 of 4


Document reference – EN010162/APP/6.4.17.2A

Revision number 2

January 2026

Infrastructure Planning (Applications: Prescribed Forms and Procedure)

Regulations 2009, APFP Regulation 5(2)(a)

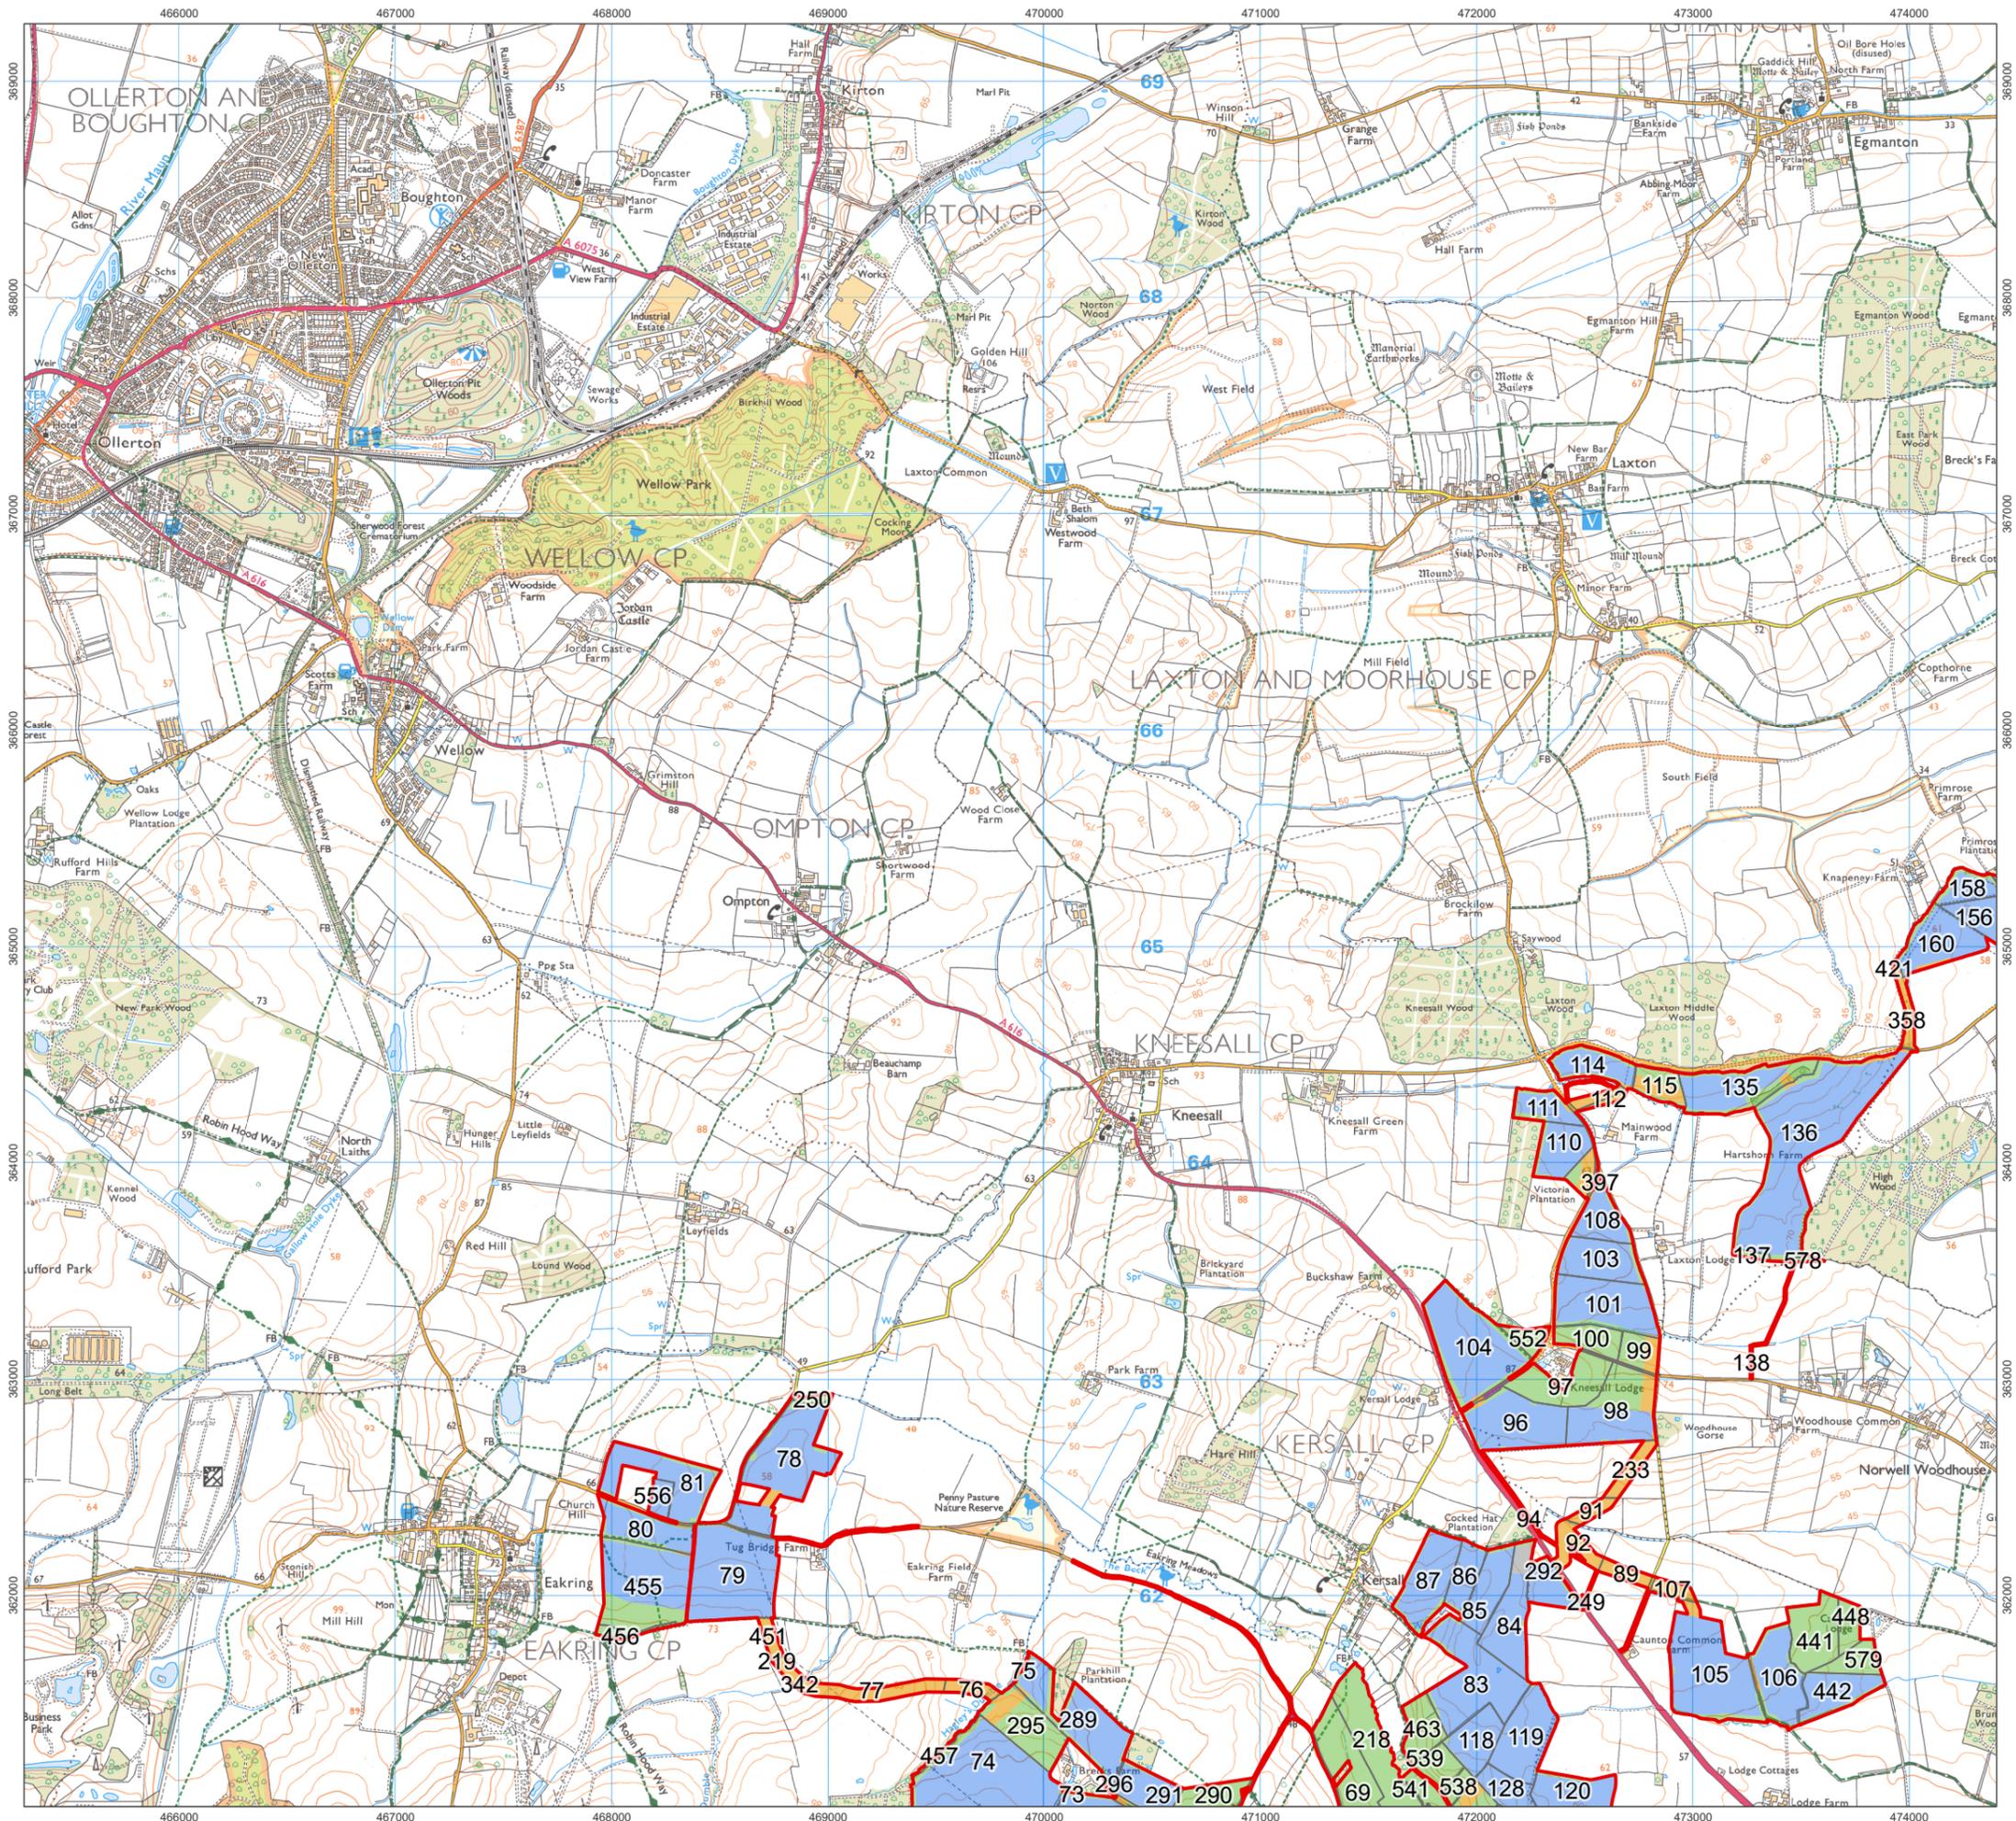

- Order Limits
- Field Boundaries
- Works Numbers**
- Works No. 1 Solar PV
- Works No. 2 Cable
- Works No. 3 Mitigation
- Works No. 4 Substations
- Works No. 5A BESS
- Works No. 5B 400kV Substation
- Works No. 6 National Grid Substation
- Works No. 7 Staythorpe BESS Connection
- Works No. 8 Access




1:30,000 Scale @ A3
 0 0.25 0.5 1 km

Ref: 026-ES-5.1 Date: 23/06/2025

**Works Areas
Figure 5.1NW**

**Great North Road Solar and
Biodiversity Park
Environmental Statement**

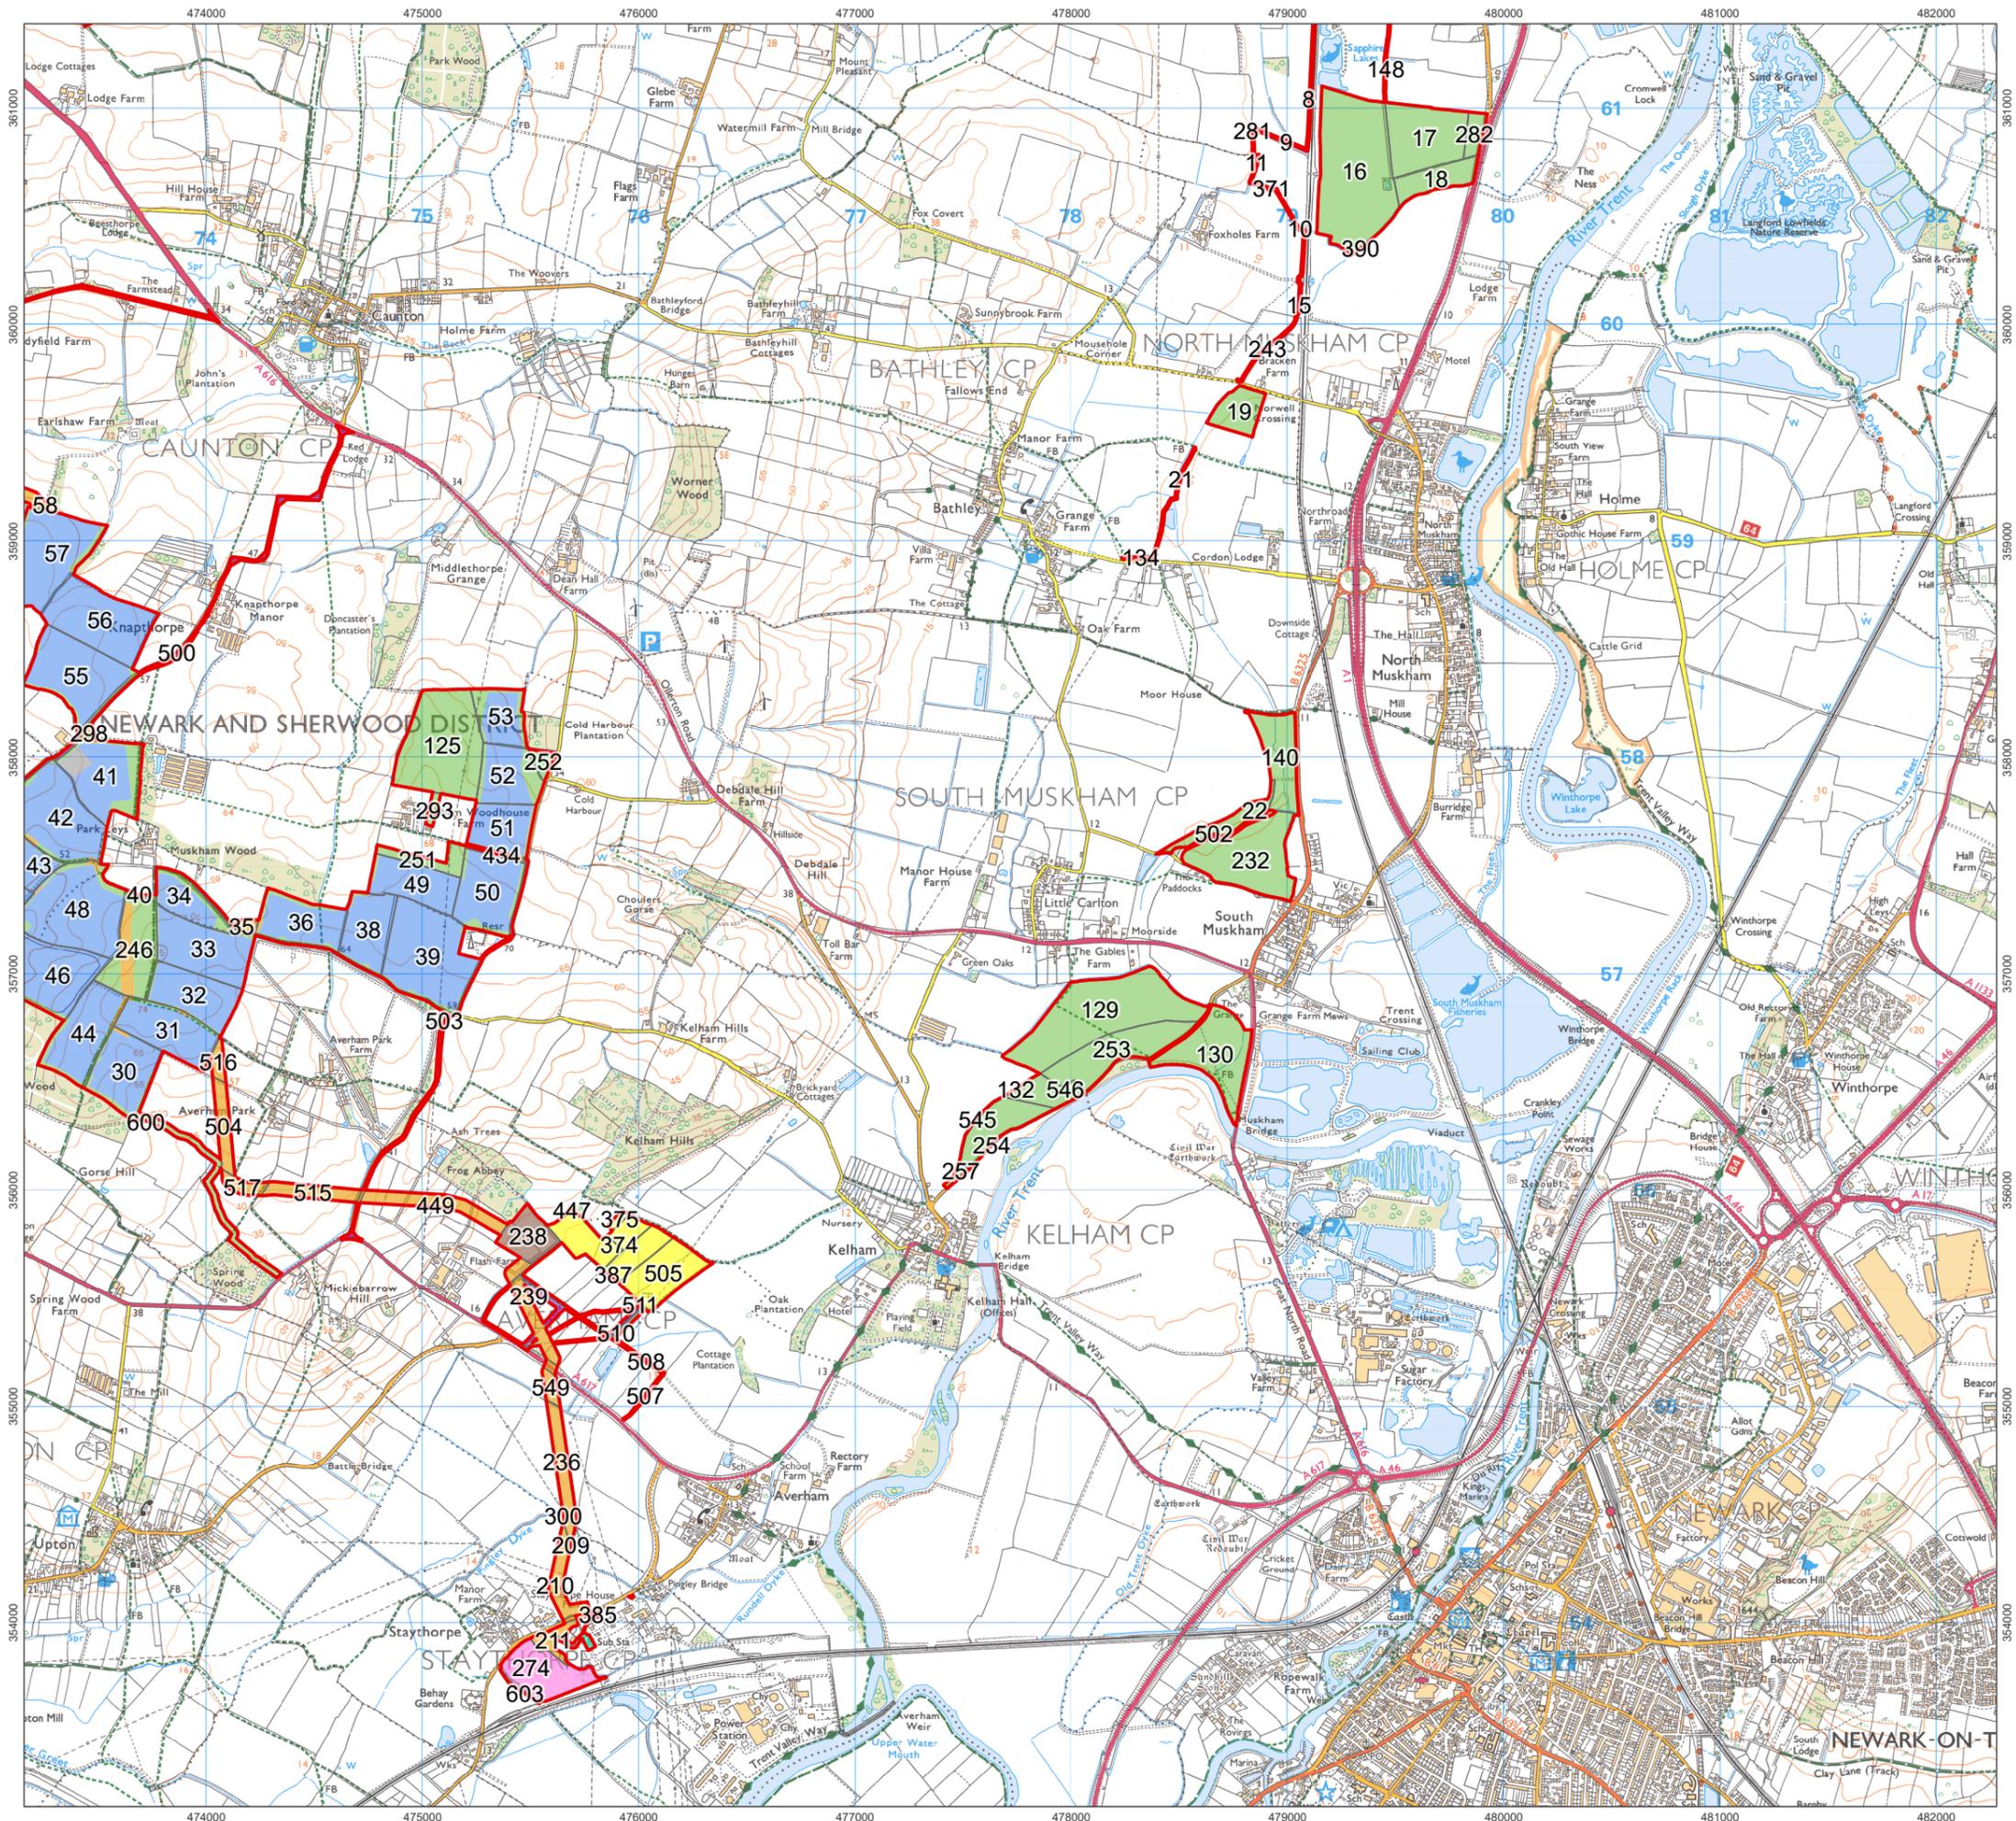

- Order Limits
- Field Boundaries
- Works Numbers**
- Works No. 1 Solar PV
- Works No. 2 Cable
- Works No. 3 Mitigation
- Works No. 4 Substations
- Works No. 5A BESS
- Works No. 5B 400kV Substation
- Works No. 6 National Grid Substation
- Works No. 7 Staythorpe BESS Connection
- Works No. 8 Access




1:30,000 Scale @ A3
 0 0.25 0.5 1 km

Ref: 026-ES-5.1 Date: 23/06/2025

**Works Areas
Figure 5.1SE**

**Great North Road Solar and
Biodiversity Park
Environmental Statement**

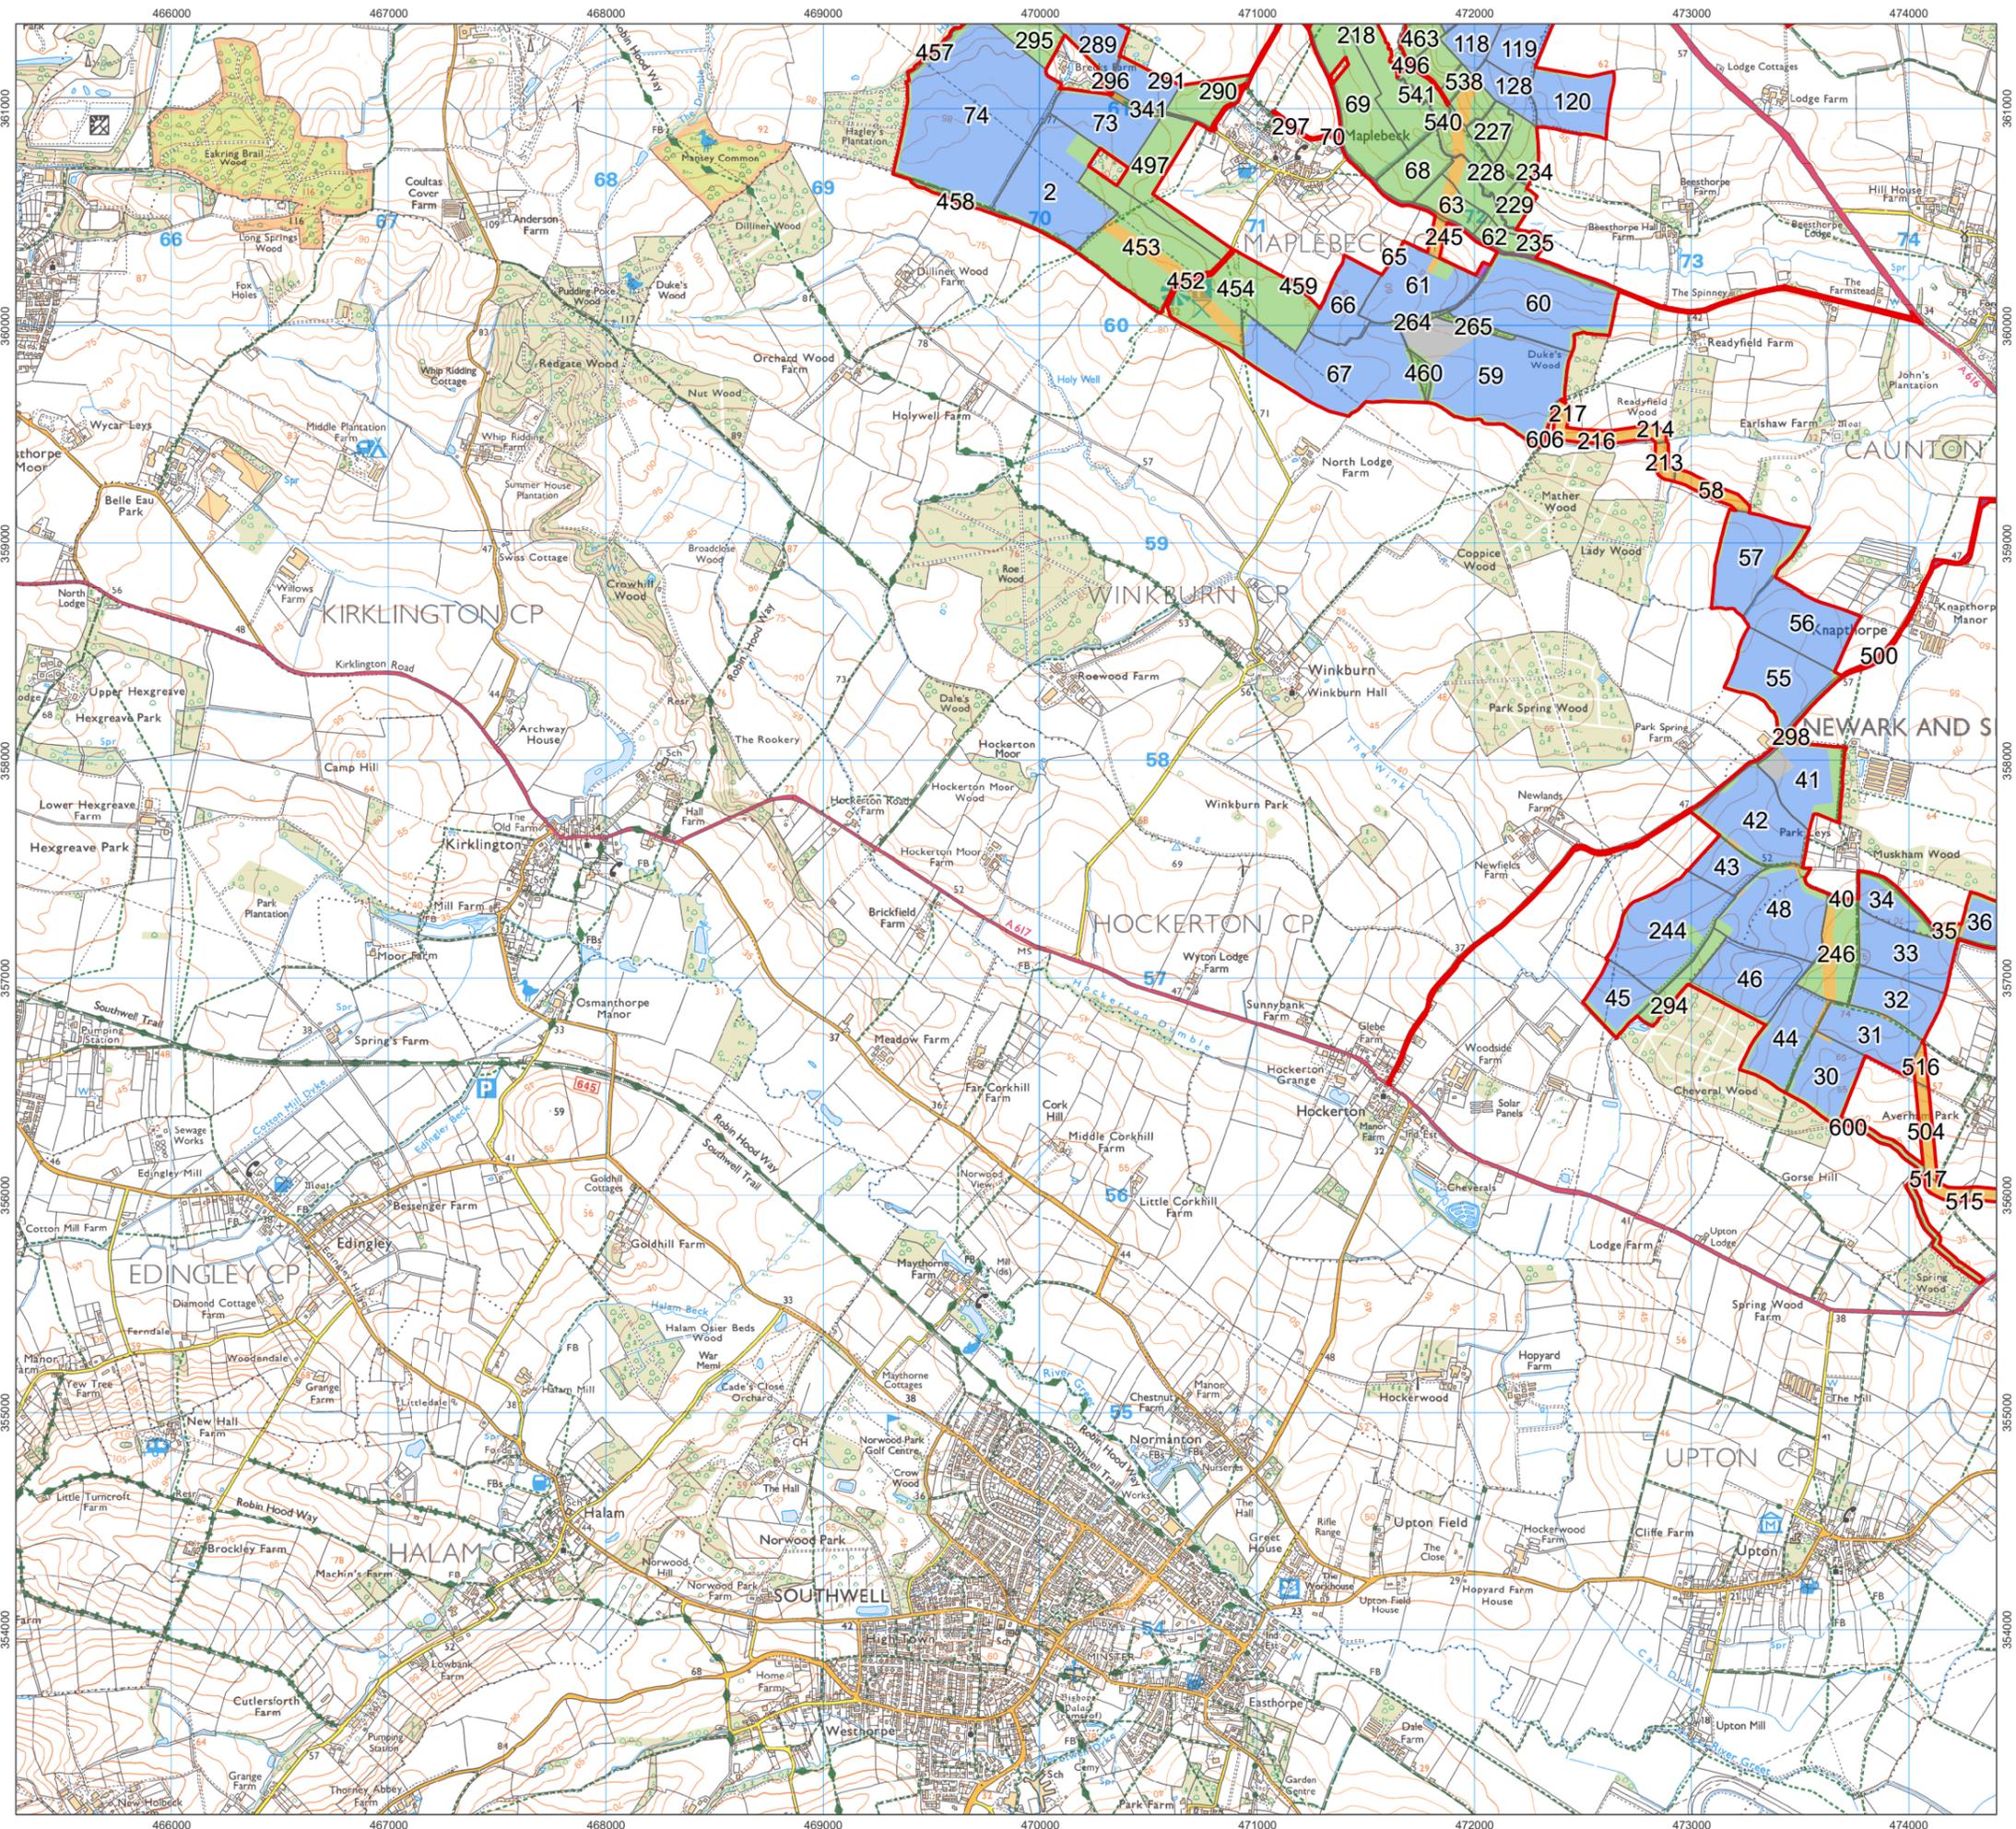

- Order Limits
- Field Boundaries
- Works Numbers**
- Works No. 1 Solar PV
- Works No. 2 Cable
- Works No. 3 Mitigation
- Works No. 4 Substations
- Works No. 5A BESS
- Works No. 5B 400kV Substation
- Works No. 6 National Grid Substation
- Works No. 7 Staythorpe BESS Connection
- Works No. 8 Access



1:30,000 Scale @ A3
 0 0.25 0.5 1 km

Ref: 026-ES-5.1 Date: 23/06/2025

**Works Areas
Figure 5.1SW**

**Great North Road Solar and
Biodiversity Park
Environmental Statement**

Appendix SMP2
ALC Plans