

Great North Road Solar and Biodiversity Park

Public Rights of Way Diversions and Permissive Routes Plan

Document Reference – EN010162/APP/2.4A

Revision number 2


January 2026

Infrastructure Planning (Applications: Prescribed Forms and Procedure) Regulations 2009, APFP Regulation 5(2)(k)

PUBLIC RIGHTS OF WAY DIVERSIONS AND PERMISSIVE ROUTES PLAN

<i>Drawing Number</i>	<i>Revision</i>	<i>Drawing Title</i>	<i>Scale</i>	<i>Reason for Revision</i>
EN010162-APP-2.4A	02	Key Plan	1:32,000 @ A1	Updated Figure to remove part of Permissive Bridleway along Bridleway Diversion for Construction and Decommissioning only route
EN010162-APP-2.4A	02	Sheet 1	1:2,500@ A1	No changes made
EN010162-APP-2.4A	02	Sheet 2	1:2,500@ A1	No changes made
EN010162-APP-2.4A	02	Sheet 3	1:2,500@ A1	No changes made
EN010162-APP-2.4A	02	Sheet 4	1:2,500@ A1	No changes made
EN010162-APP-2.4A	02	Sheet 5	1:2,500@ A1	No changes made
EN010162-APP-2.4A	02	Sheet 6	1:2,500@ A1	No changes made
EN010162-APP-2.4A	02	Sheet 7	1:2,500@ A1	No changes made
EN010162-APP-2.4A	02	Sheet 8	1:2,500@ A1	No changes made
EN010162-APP-2.4A	02	Sheet 9	1:2,500@ A1	No changes made
EN010162-APP-2.4A	02	Sheet 10	1:2,500@ A1	No changes made
EN010162-APP-2.4A	02	Sheet 11	1:2,500@ A1	No changes made
EN010162-APP-2.4A	02	Sheet 12	1:2,500@ A1	No changes made
EN010162-APP-2.4A	02	Sheet 13	1:2,500@ A1	No changes made
EN010162-APP-2.4A	02	Sheet 14	1:2,500@ A1	No changes made
EN010162-APP-2.4A	02	Sheet 15	1:2,500@ A1	No changes made
EN010162-APP-2.4A	02	Sheet 16	1:2,500@ A1	No changes made
EN010162-APP-2.4A	02	Sheet 17	1:2,500@ A1	No changes made
EN010162-APP-2.4A	02	Sheet 18	1:2,500@ A1	No changes made
EN010162-APP-2.4A	02	Sheet 19	1:2,500@ A1	No changes made
EN010162-APP-2.4A	02	Sheet 20	1:2,500@ A1	No changes made

<i>Drawing Number</i>	<i>Revision</i>	<i>Drawing Title</i>	<i>Scale</i>	<i>Reason for Revision</i>
EN010162-APP-2.4A	02	Sheet 21	1:2,500@ A1	No changes made
EN010162-APP-2.4A	02	Sheet 22	1:2,500@ A1	No changes made
EN010162-APP-2.4A	02	Sheet 23	1:2,500@ A1	No changes made
EN010162-APP-2.4A	02	Sheet 24	1:2,500@ A1	No changes made
EN010162-APP-2.4A	02	Sheet 25	1:2,500@ A1	No changes made
EN010162-APP-2.4A	02	Sheet 26	1:2,500@ A1	No changes made
EN010162-APP-2.4A	02	Sheet 27	1:2,500@ A1	No changes made
EN010162-APP-2.4A	02	Sheet 28	1:2,500@ A1	Updated Figure to remove part of Permissive Bridleway along Bridleway Diversion for Construction and Decommissioning only route
EN010162-APP-2.4A	02	Sheet 29	1:2,500@ A1	Updated Figure to remove part of Permissive Bridleway along Bridleway Diversion for Construction and Decommissioning only route
EN010162-APP-2.4A	02	Sheet 30	1:2,500@ A1	No changes made
EN010162-APP-2.4A	02	Sheet 31	1:2,500@ A1	No changes made
EN010162-APP-2.4A	02	Sheet 32	1:2,500@ A1	No changes made
EN010162-APP-2.4A	02	Sheet 33	1:2,500@ A1	No changes made
EN010162-APP-2.4A	02	Sheet 34	1:2,500@ A1	No changes made
EN010162-APP-2.4A	02	Sheet 35	1:2,500@ A1	No changes made
EN010162-APP-2.4A	02	Sheet 36	1:2,500@ A1	No changes made
EN010162-APP-2.4A	02	Sheet 37	1:2,500@ A1	No changes made
EN010162-APP-2.4A	02	Sheet 38	1:2,500@ A1	No changes made
EN010162-APP-2.4A	02	Sheet 39	1:2,500@ A1	No changes made

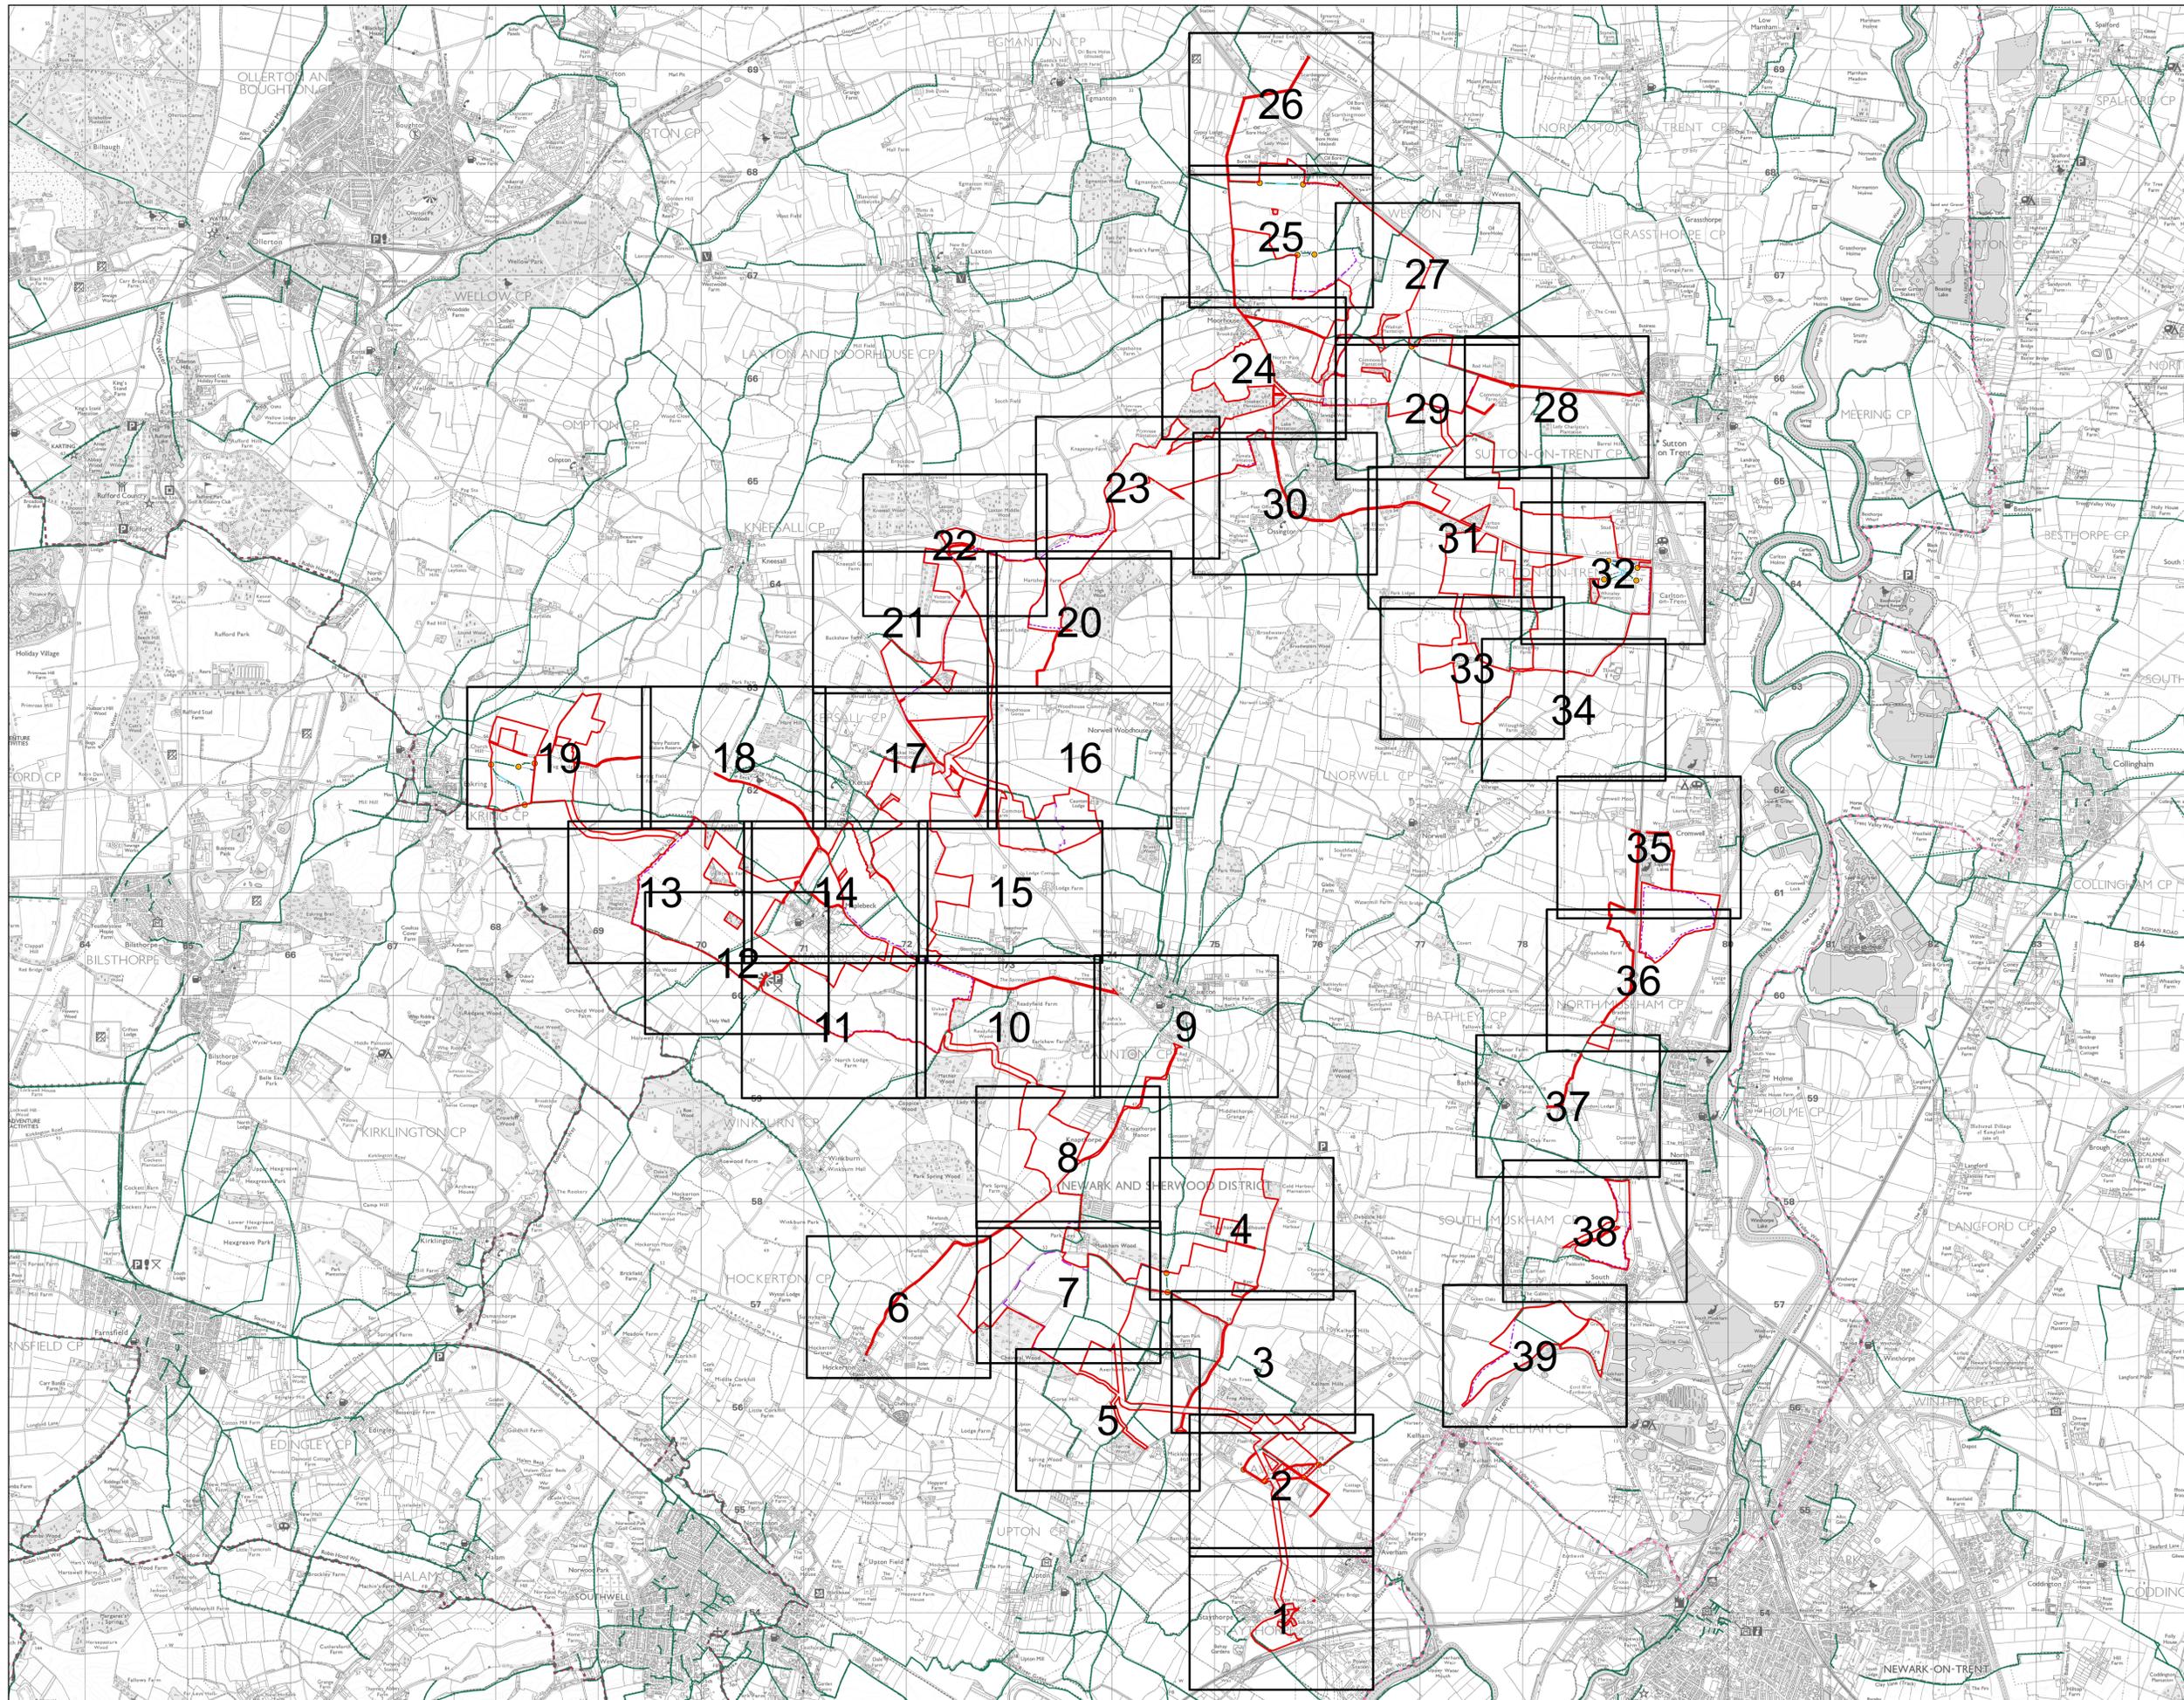

NOTES
1. ALL DIMENSIONS ARE IN METRES UNLESS STATED OTHERWISE.

Legend

- Order Limits
- Public Rights of Way
- - - Robin Hood Way
- - - Trent Valley Way
- Footpath Closure
- Footpath Diversion
- Bridleway Closed For Construction and Decommissioning
- Bridleway Diversion for Construction and Decommissioning
- New Permissive Footpath
- New Permissive Bridleway
- Public Right of Way Closure Start-End Point

The Legend is identical on all sheets of the Public Rights of Way and Permissive Routes Plan and therefore not all items specified in the Legend are found on each sheet

Revision 2	AD	LA	14/01/2026	Rev02
Revision 1	AD	LA	23/06/2025	Rev01
Revision Details	By	Check	Date	Suffix

Applicant: Elements Green Trent Limited



Project Title:
GREAT NORTH ROAD SOLAR AND BIODIVERSITY PARK

Purpose of Issue:
DCO APPLICATION

Development Consent Order Number:
EN010162


Development Consent Order Drawing Number:
EN010162-APP-2.4A

Drawing Title:
Public Rights of Way and Permissive Routes Plan
Great North Road Solar and Biodiversity Park
Key Plan


Designed: AD	Drawn: AD	Checked: LA	Date: 14/01/2026
Internal Project Number: 026	Suitability: DCO Application		

Scale @ A1:
1:30,000

N	Rev: Rev02
---	---------------

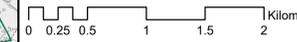

FOR CONTINUATION REFER TO SHEET 2

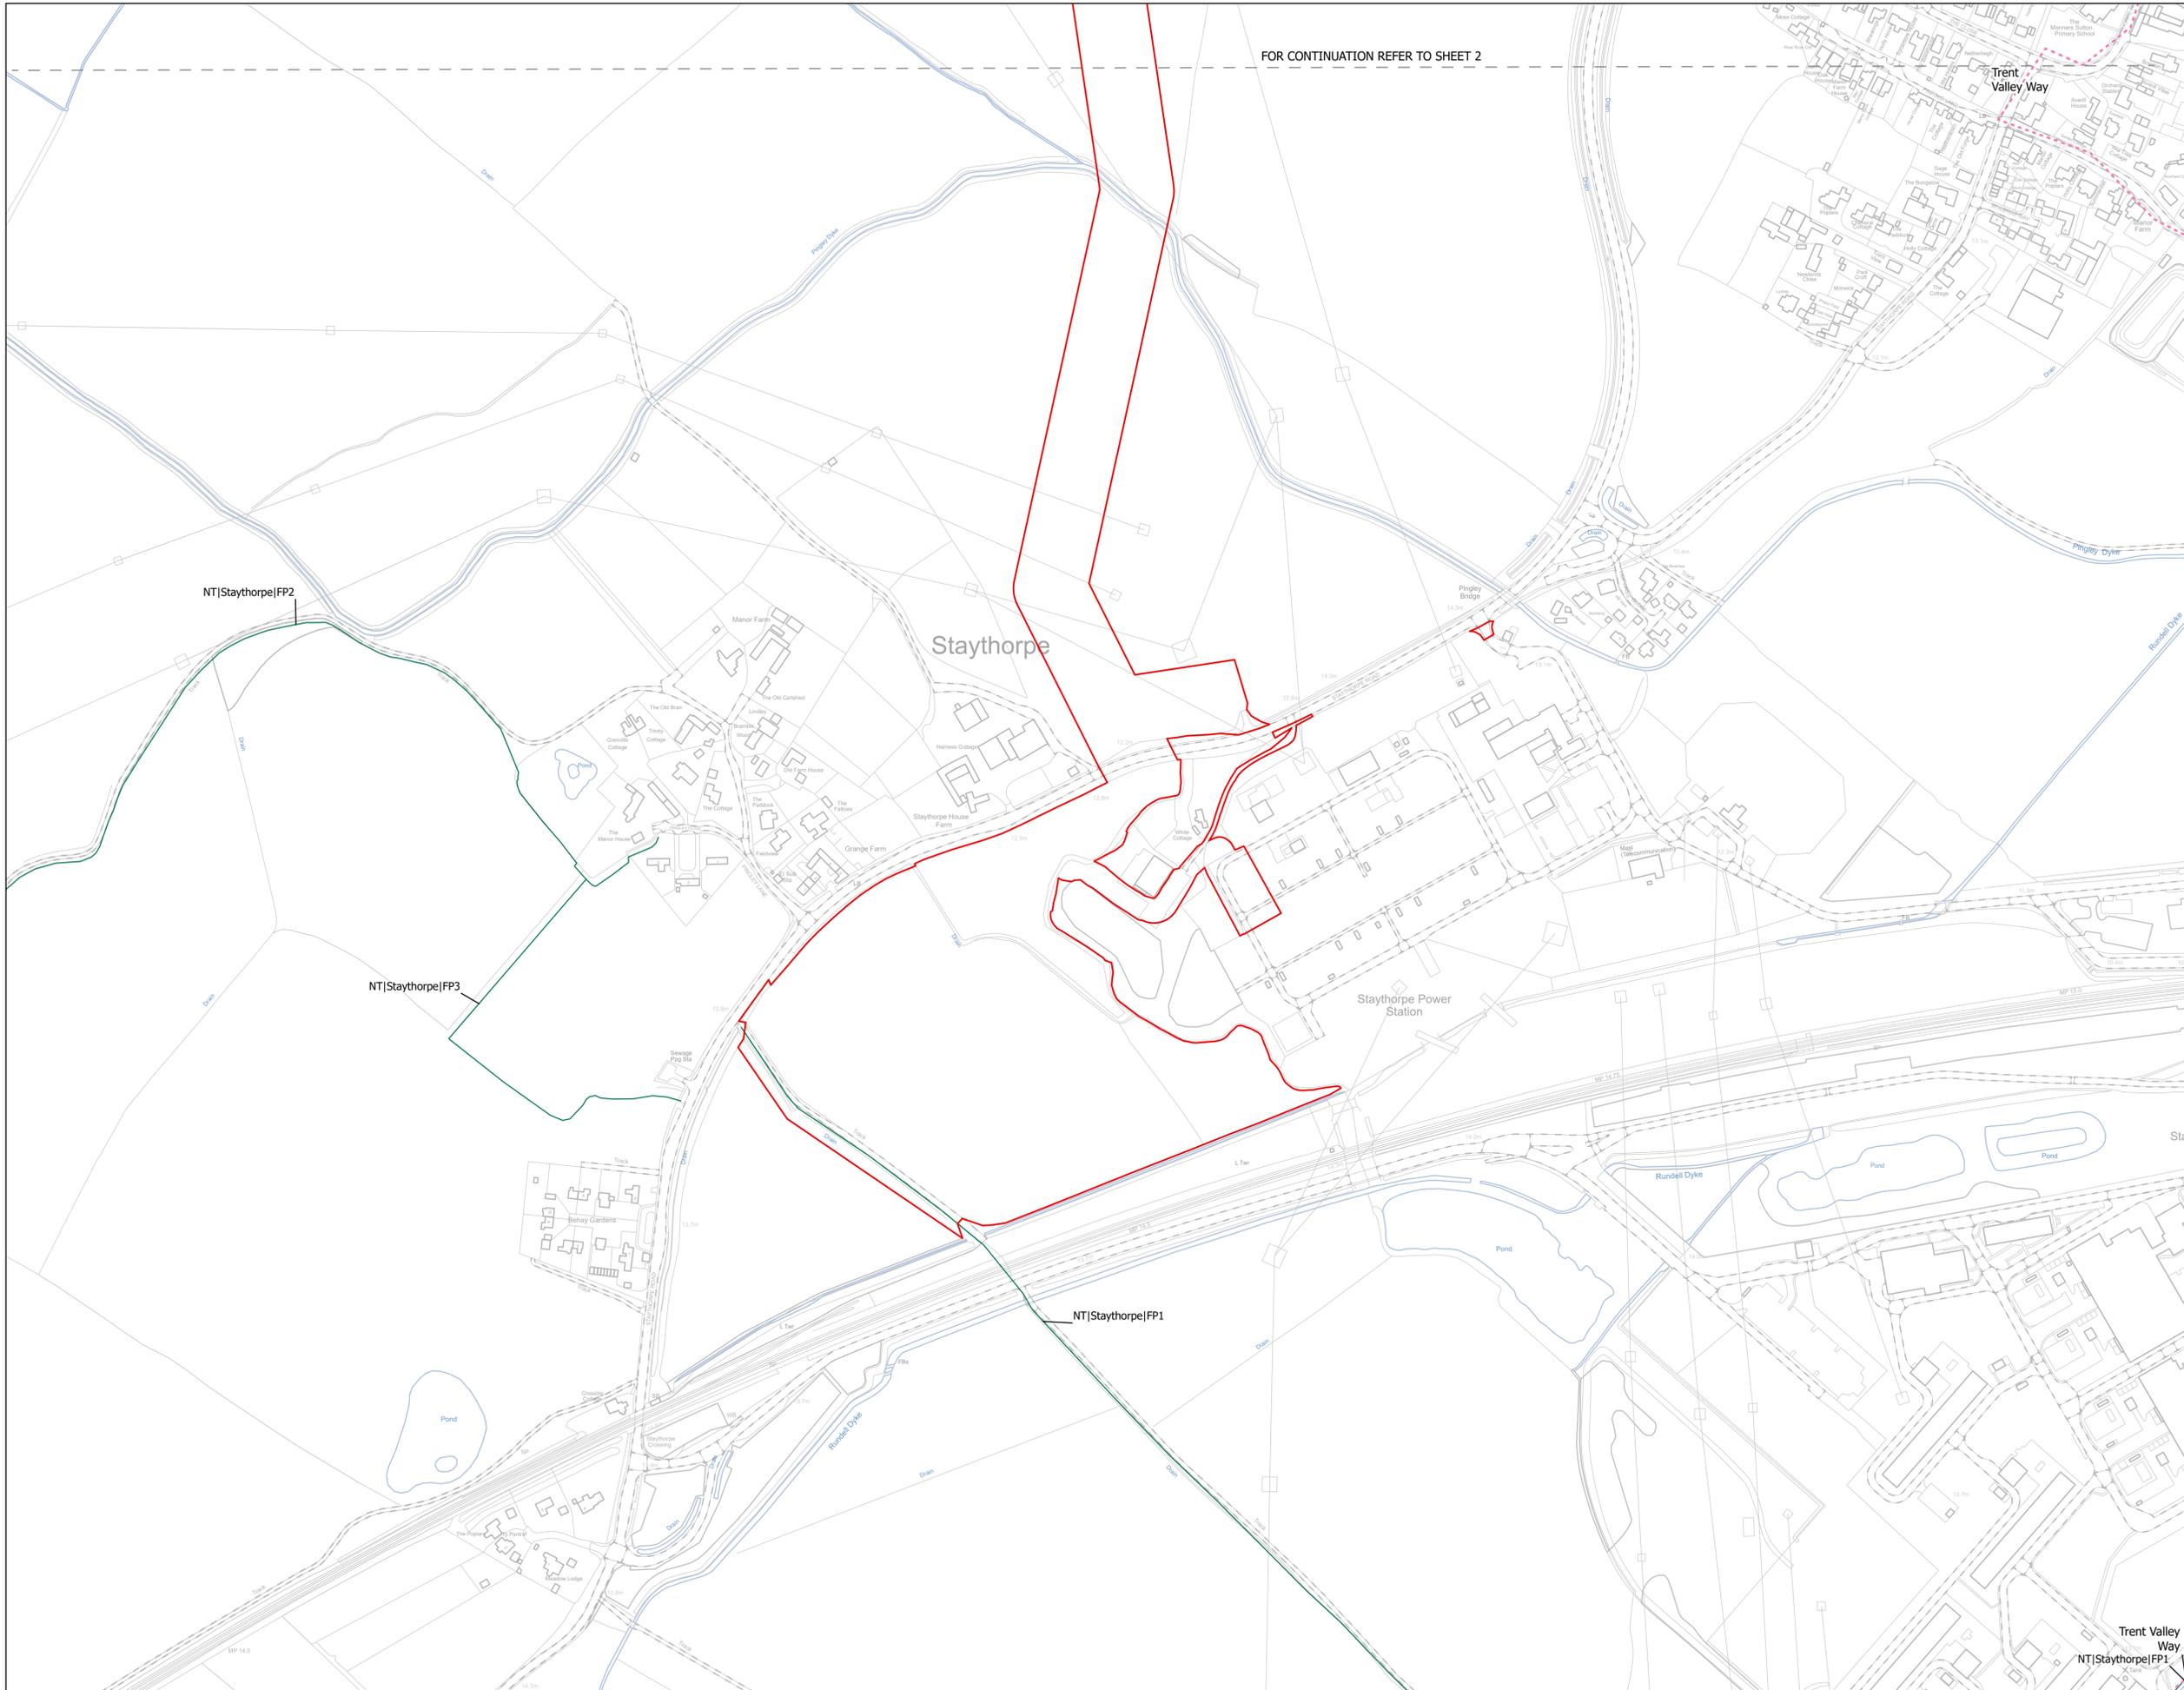


NOTES
1. ALL DIMENSIONS ARE IN METRES UNLESS STATED OTHERWISE.


Legend

- Order Limits
- Public Rights of Way
- - - Robin Hood Way
- - - Trent Valley Way
- Footpath Closure
- Footpath Diversion
- - - Bridleway Closed For Construction and Decommissioning
- Bridleway Diversion for Construction and Decommissioning
- - - New Permissive Footpath
- New Permissive Bridleway
- Public Right of Way Closure Start-End Point

The Legend is identical on all sheets of the Public Rights of Way and Permissive Routes Plan and therefore not all items specified in the Legend are found on each sheet

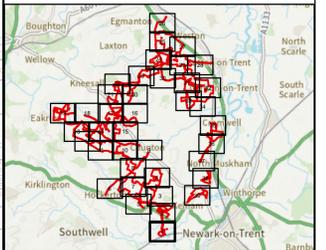

Revision 2	AD	LA	14/01/2026	Rev02
Revision 1	AD	LA	23/06/2025	Rev01
Revision Details	By	Check	Date	Suffix

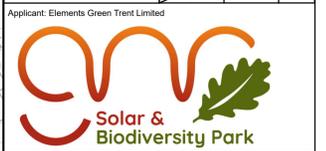

Project Title:
GREAT NORTH ROAD SOLAR AND BIODIVERSITY PARK

Purpose of Issue:
DCO APPLICATION

Development Consent Order Number:
EN010162

Development Consent Order Drawing Number:
EN010162-APP-2.4A

Drawing Title:
**Public Rights of Way and Permissive Routes Plan
Great North Road Solar and Biodiversity Park
SHEET 1 of 39**


Designed: AD	Drawn: AD	Checked: LA	Date: 14/01/2026
Internal Project Number: 026	Suitability: DCO Application		

Scale @ A1:
1:2,500

N

Rev:
Rev02

0 20 40 80 120 160 metres

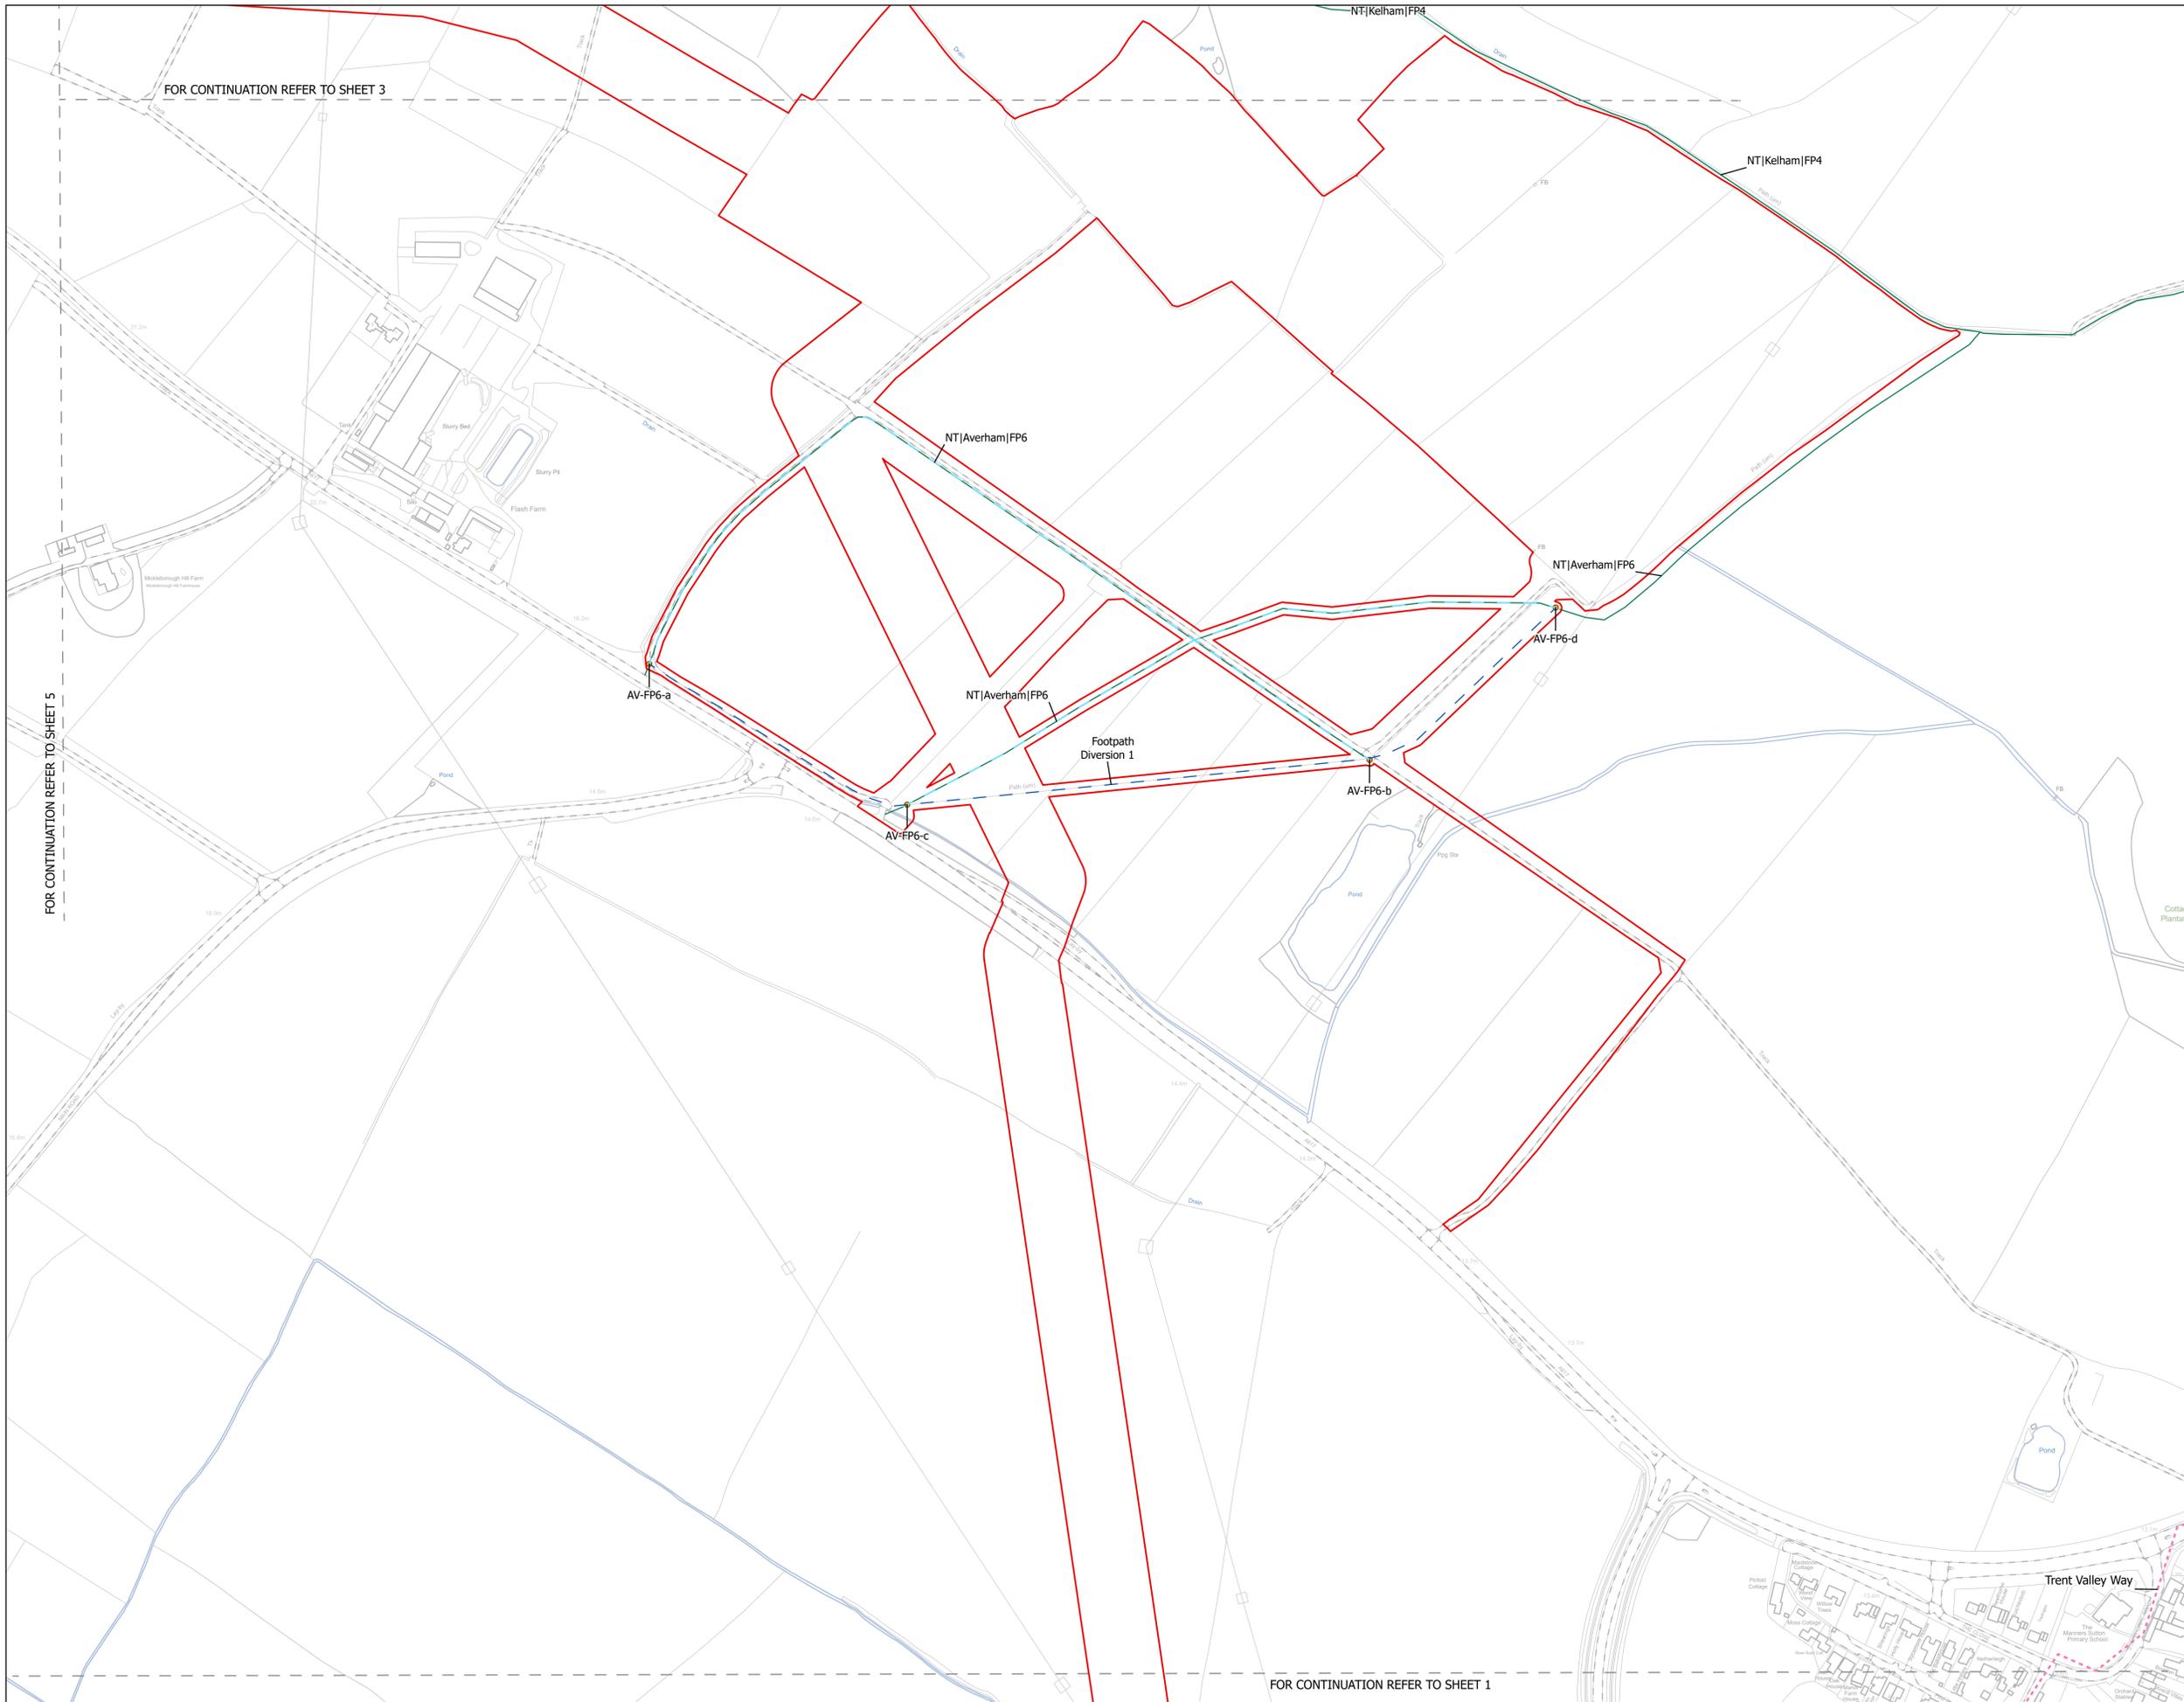

FOR CONTINUATION REFER TO SHEET 3

FOR CONTINUATION REFER TO SHEET 5


FOR CONTINUATION REFER TO SHEET 1

NOTES
1. ALL DIMENSIONS ARE IN METRES UNLESS STATED OTHERWISE.

Legend

- Order Limits
- Public Rights of Way
- Robin Hood Way
- Trent Valley Way
- Footpath Closure
- Footpath Diversion
- Bridleway Closed For Construction and Decommissioning
- Bridleway Diversion for Construction and Decommissioning
- New Permissive Footpath
- New Permissive Bridleway
- Public Right of Way Closure Start-End Point

The Legend is identical on all sheets of the Public Rights of Way and Permissive Routes Plan and therefore not all items specified in the Legend are found on each sheet

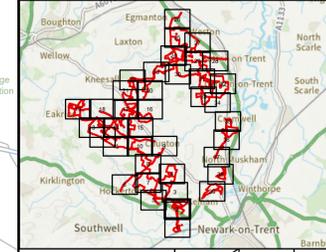

Revision 2	AD	LA	14/01/2026	Rev02
Revision 1	AD	LA	23/06/2025	Rev01
Revision Details	By	Check	Date	Suffix



Project Title:
GREAT NORTH ROAD SOLAR AND BIODIVERSITY PARK

Purpose of Issue:
DCO APPLICATION

Development Consent Order Number:
EN010162

Development Consent Order Drawing Number:
EN010162-APP-2.4A

Drawing Title:
**Public Rights of Way and Permissive Routes Plan
Great North Road Solar and Biodiversity Park
SHEET 2 of 39**

Designed: AD	Drawn: AD	Checked: LA	Date: 14/01/2026
-----------------	--------------	----------------	---------------------

Internal Project Number:
026


Suitability:
DCO Application

Scale @ A1:
1:2,500

North arrow pointing up.

Revision: **Rev02**


Scale bar: 0, 20, 40, 80, 120, 160 metres

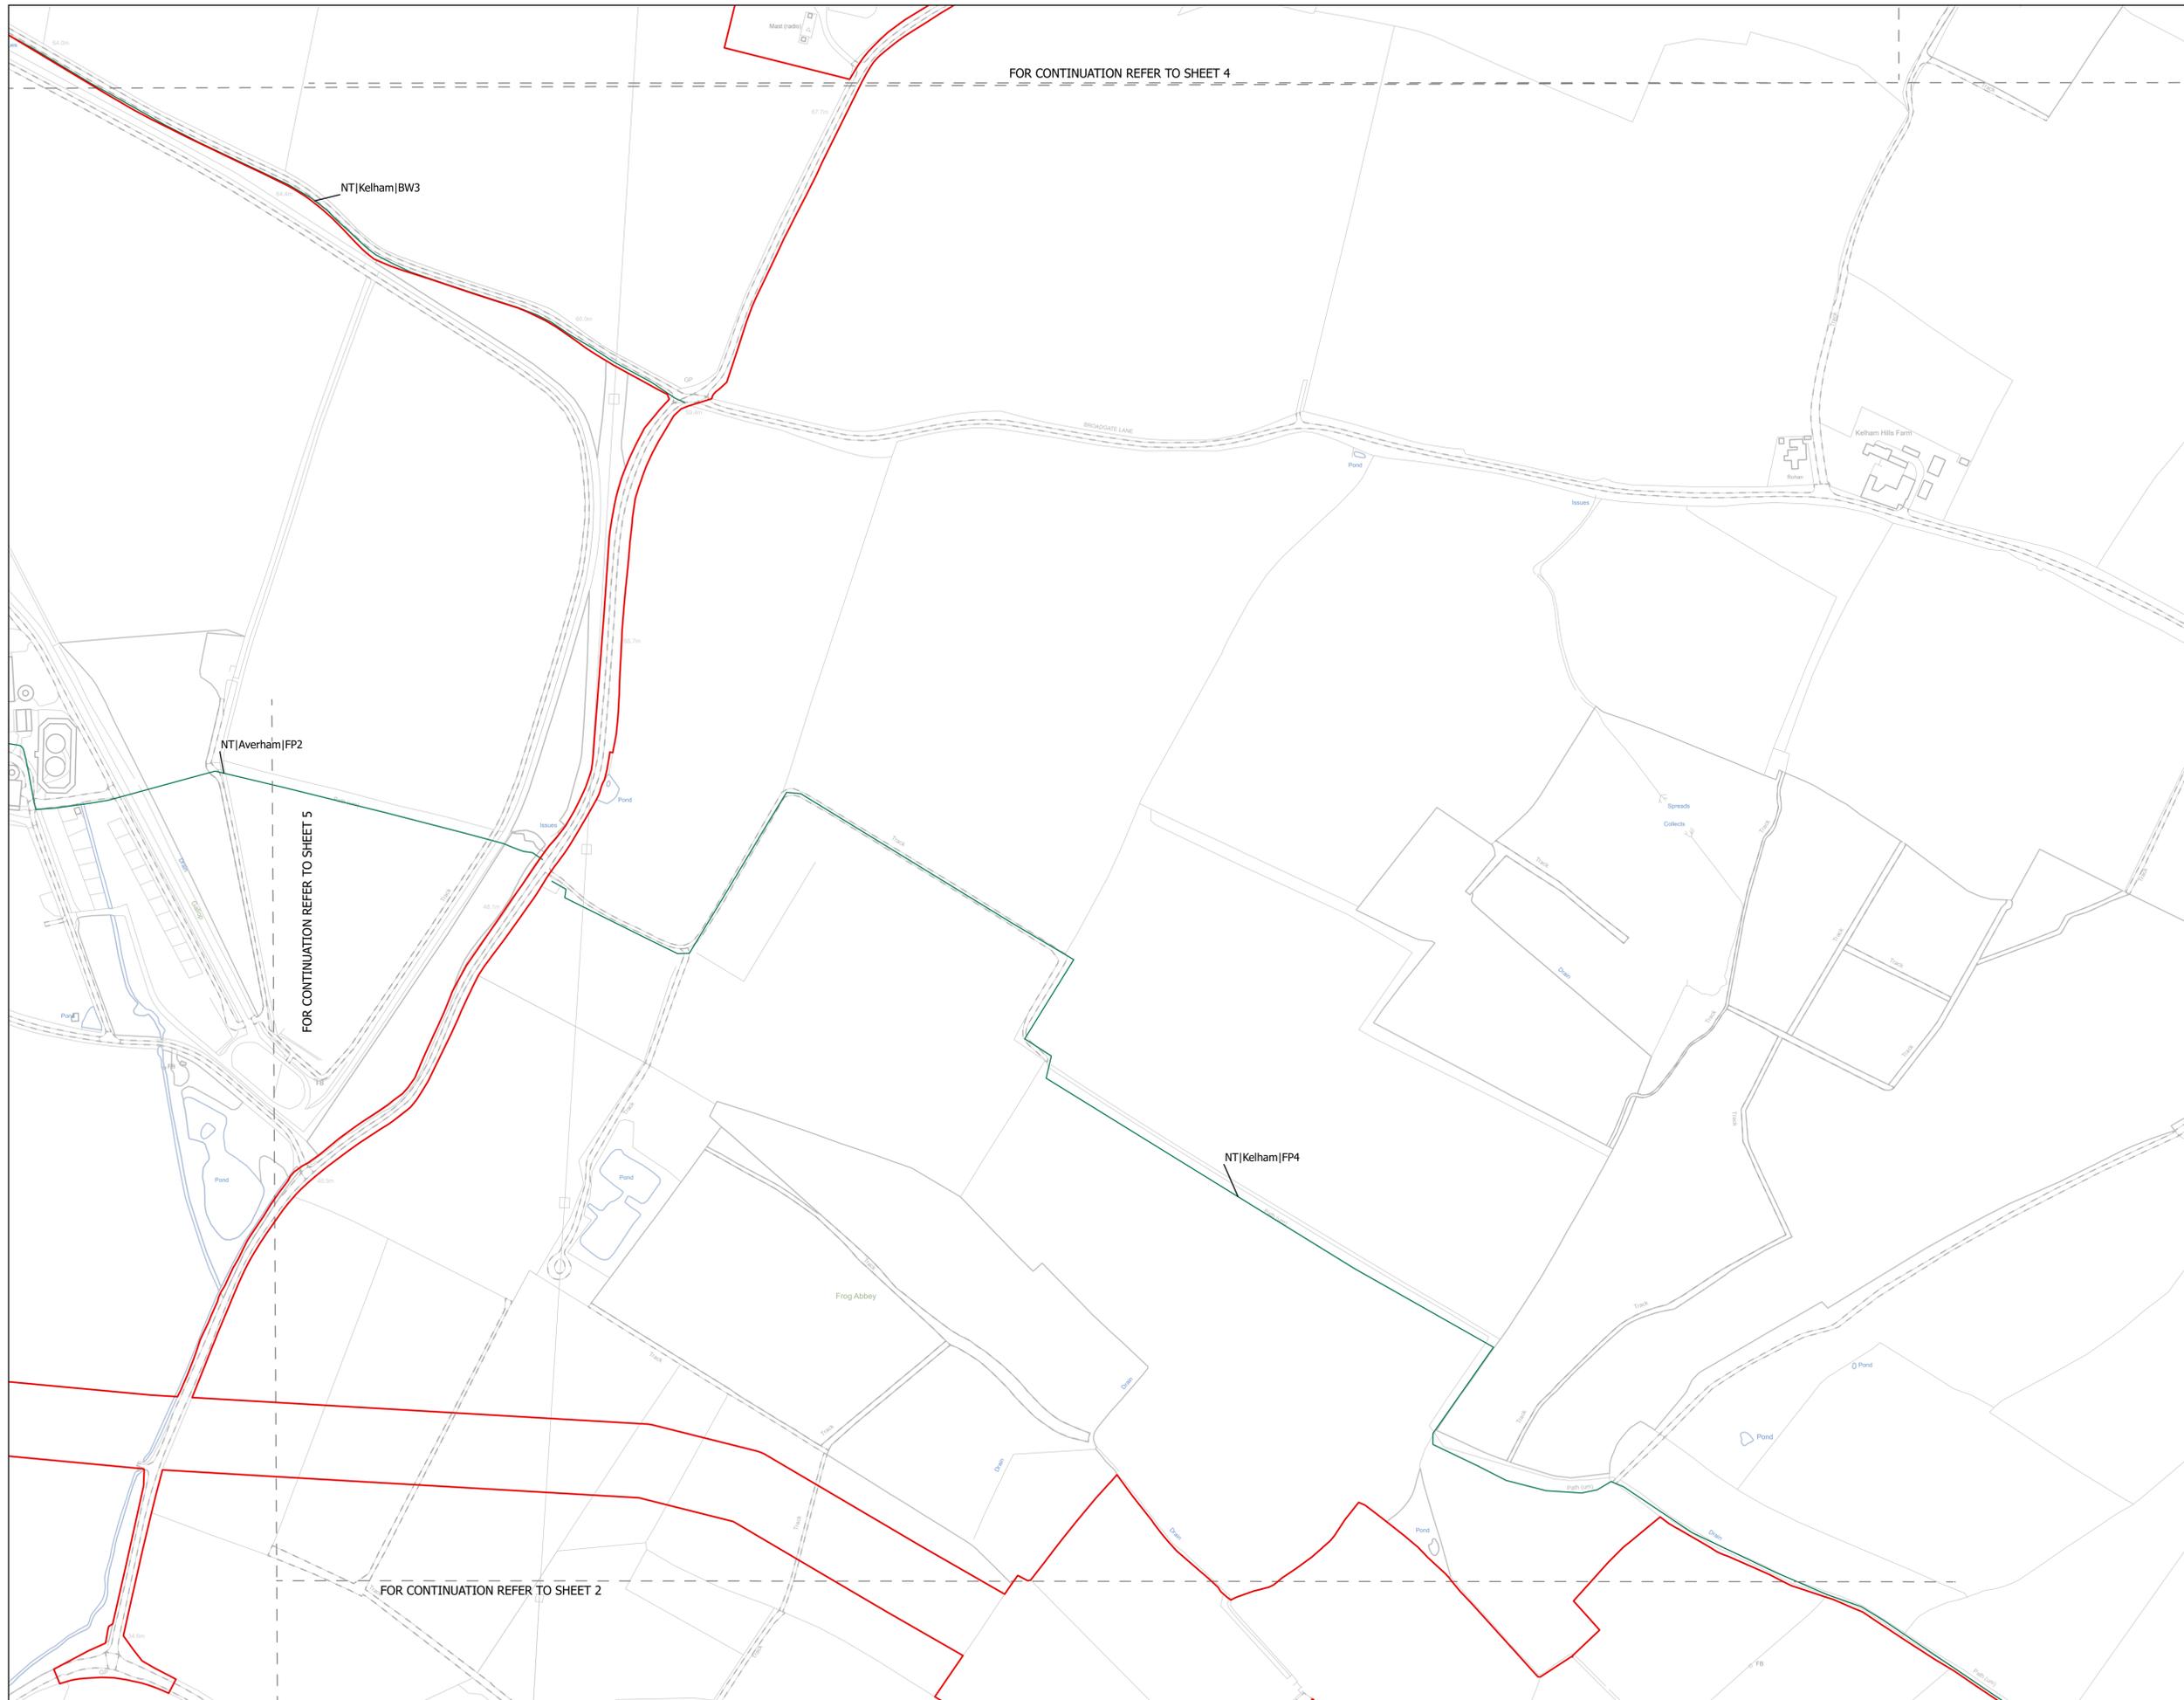

NOTES
1. ALL DIMENSIONS ARE IN METRES UNLESS STATED OTHERWISE.

- Legend**
- Order Limits
 - Public Rights of Way
 - Robin Hood Way
 - Trent Valley Way
 - Footpath Closure
 - Footpath Diversion
 - Bridleway Closed For Construction and Decommissioning
 - Bridleway Diversion for Construction and Decommissioning
 - New Permissive Footpath
 - New Permissive Bridleway
 - Public Right of Way Closure Start-End Point

The Legend is identical on all sheets of the Public Rights of Way and Permissive Routes Plan and therefore not all items specified in the Legend are found on each sheet

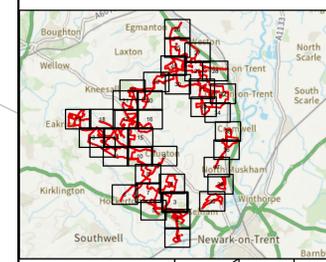

Revision 2	AD	LA	14/01/2026	Rev02
Revision 1	AD	LA	23/06/2025	Rev01
Revision Details	By	Check	Date	Suffix

Applicant: Elements Green Trent Limited

Solar & Biodiversity Park

Project Title:
GREAT NORTH ROAD SOLAR AND BIODIVERSITY PARK

Purpose of Issue:
DCO APPLICATION

Development Consent Order Number:
EN010162


Development Consent Order Drawing Number:
EN010162-APP-2.4A


Drawing Title:
**Public Rights of Way and Permissive Routes Plan
Great North Road Solar and Biodiversity Park
SHEET 3 of 39**

Designed: AD	Drawn: AD	Checked: LA	Date: 14/01/2026
Internal Project Number: 026	Suitability: DCO Application		

Scale @ A1:
1:2,500

N	Rev: Rev02
---	---------------

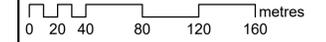

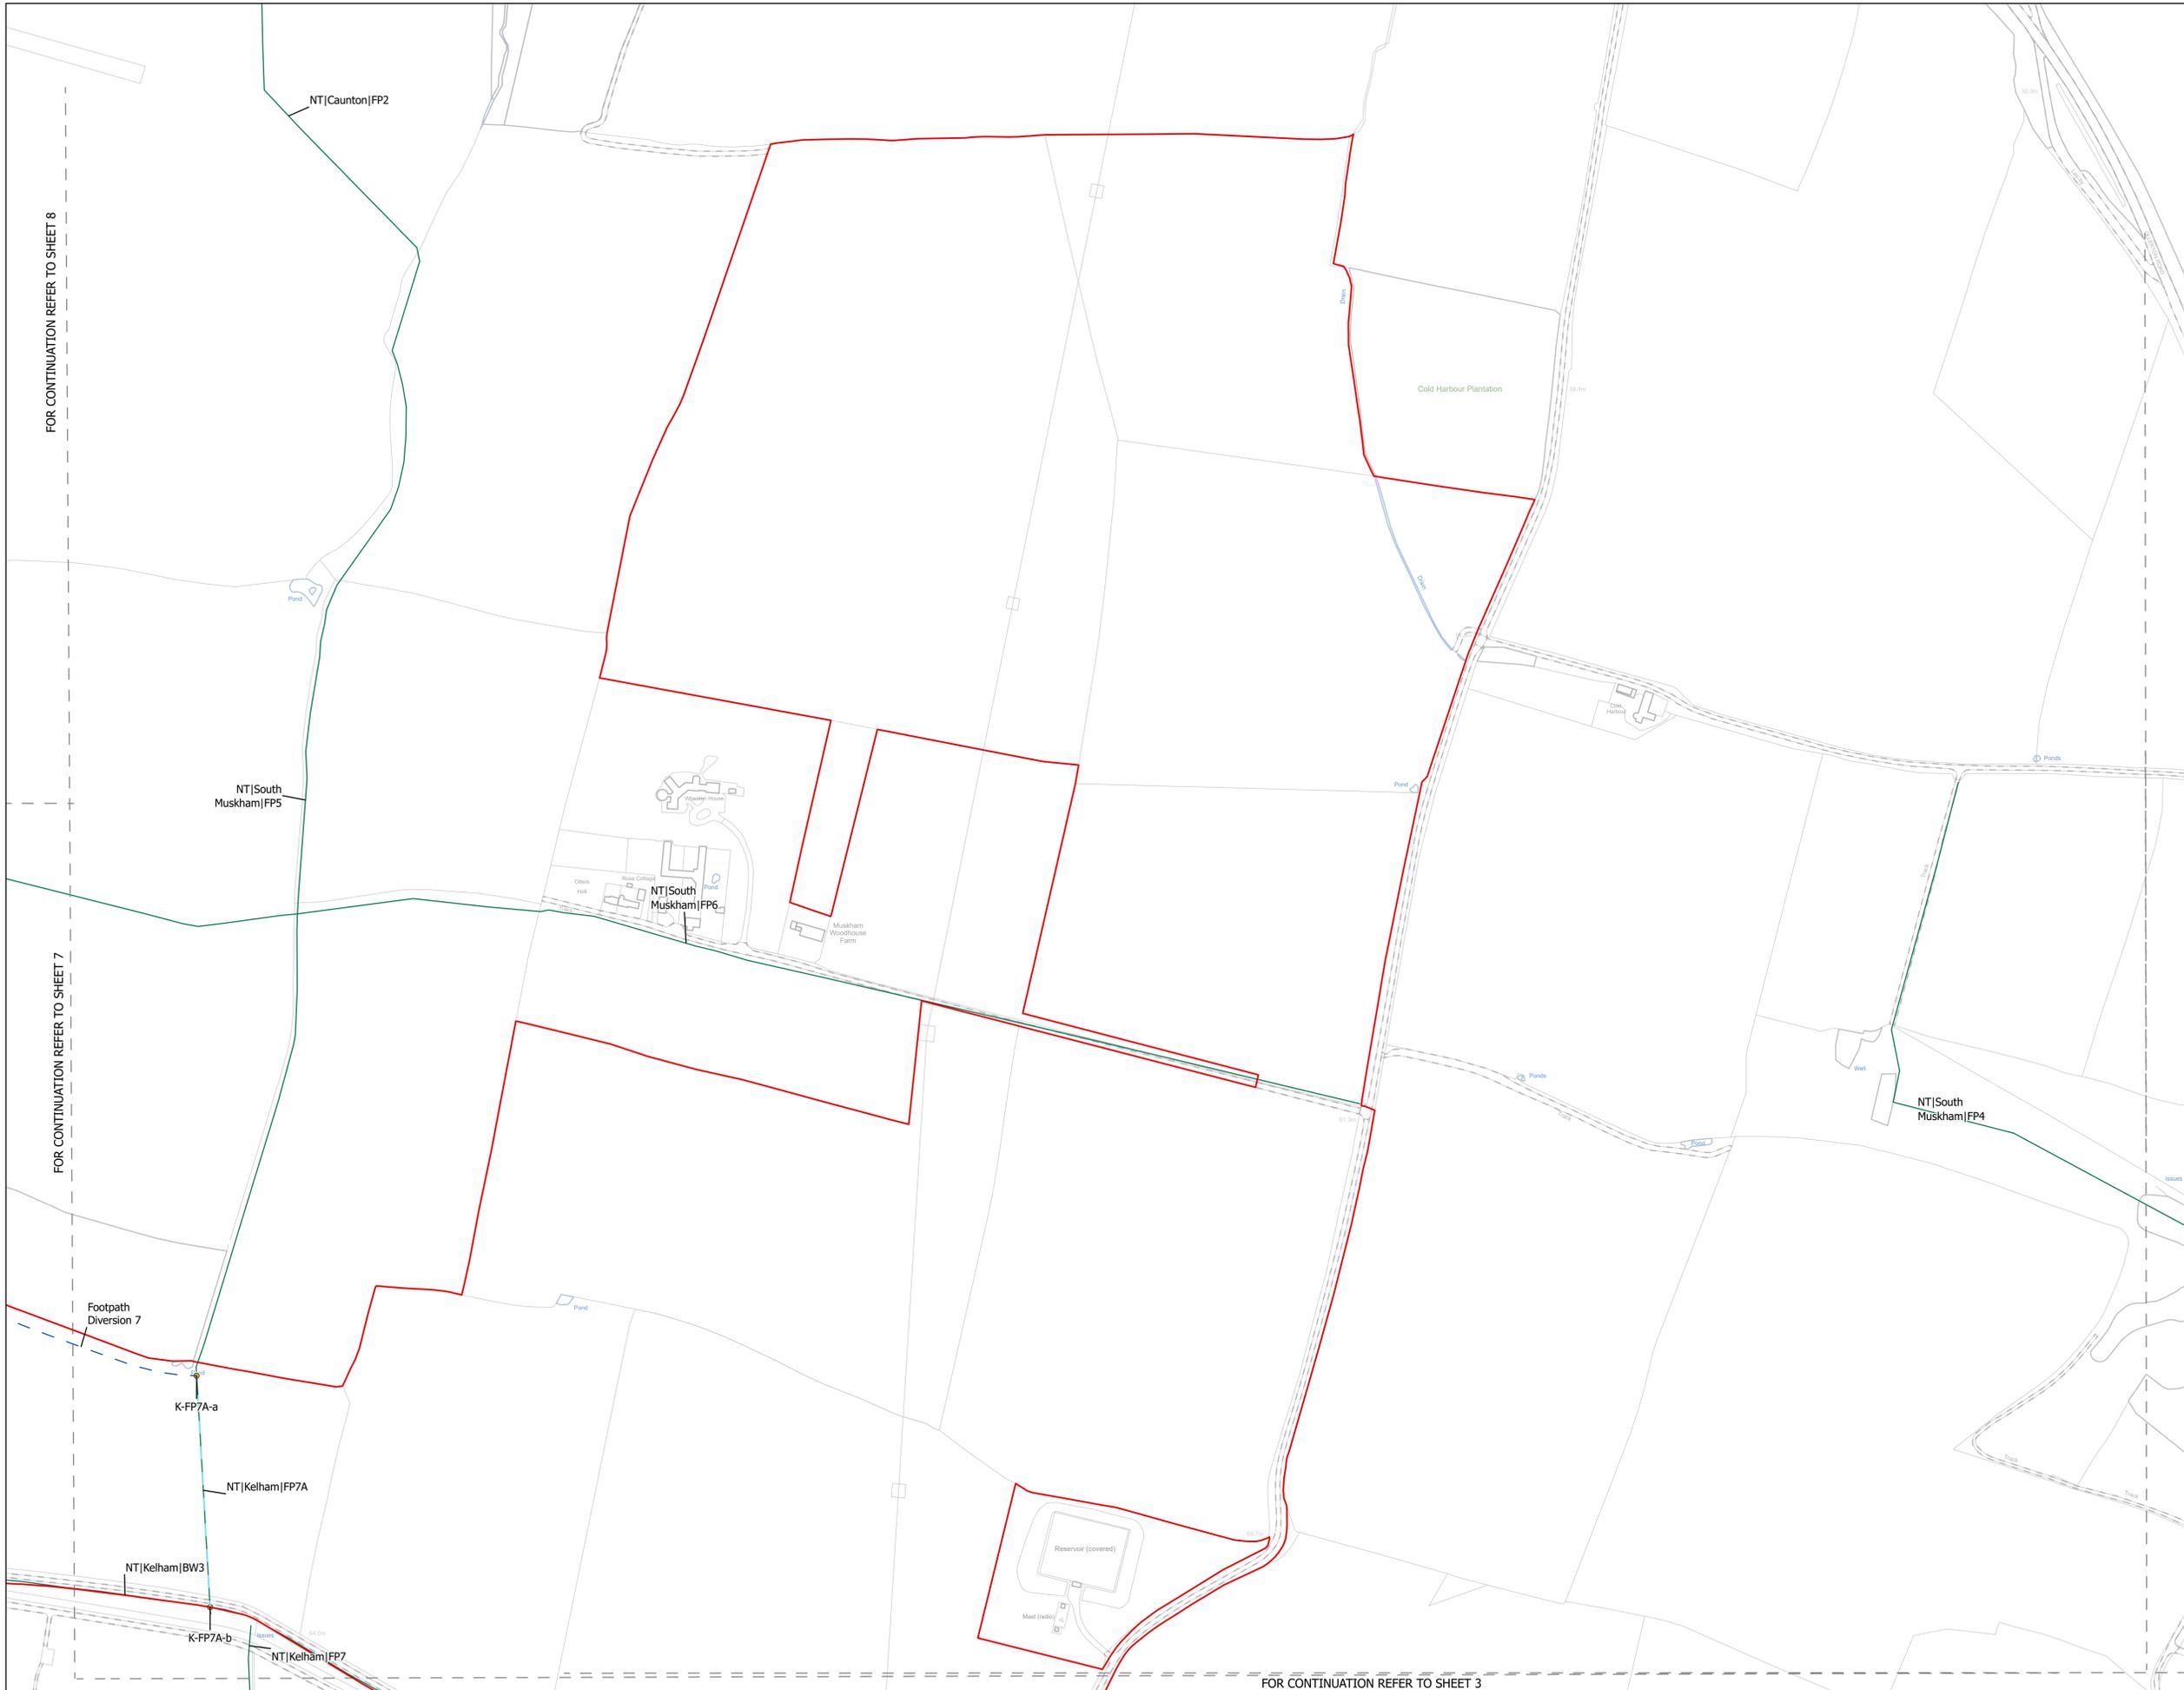


NOTES
1. ALL DIMENSIONS ARE IN METRES UNLESS STATED OTHERWISE.

Legend

- ▭ Order Limits
- Public Rights of Way
- - - Robin Hood Way
- - - Trent Valley Way
- Footpath Closure
- Footpath Diversion
- - - Bridleway Closed For Construction and Decommissioning
- Bridleway Diversion for Construction and Decommissioning
- - - New Permissive Footpath
- New Permissive Bridleway
- Public Right of Way Closure Start-End Point

The Legend is identical on all sheets of the Public Rights of Way and Permissive Routes Plan and therefore not all items specified in the Legend are found on each sheet

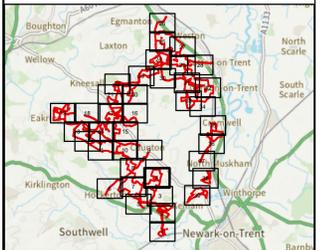

Revision 2	AD	LA	14/01/2026	Rev02
Revision 1	AD	LA	23/06/2025	Rev01
Revision Details	By	Check	Date	Suffix

Applicant: Elements Green Trent Limited



Project Title:
GREAT NORTH ROAD SOLAR AND BIODIVERSITY PARK

Purpose of Issue:
DCO APPLICATION

Development Consent Order Number:
EN010162

Development Consent Order Drawing Number:
EN010162-APP-2.4A

Drawing Title:
Public Rights of Way and Permissive Routes Plan
Great North Road Solar and Biodiversity Park
SHEET 4 of 39


Designed: AD	Drawn: AD	Checked: LA	Date: 14/01/2026
-----------------	--------------	----------------	---------------------


Internal Project Number:
026

Suitability:
DCO Application

Scale @ A1:
1:2,500

Rev:
Rev02

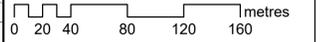

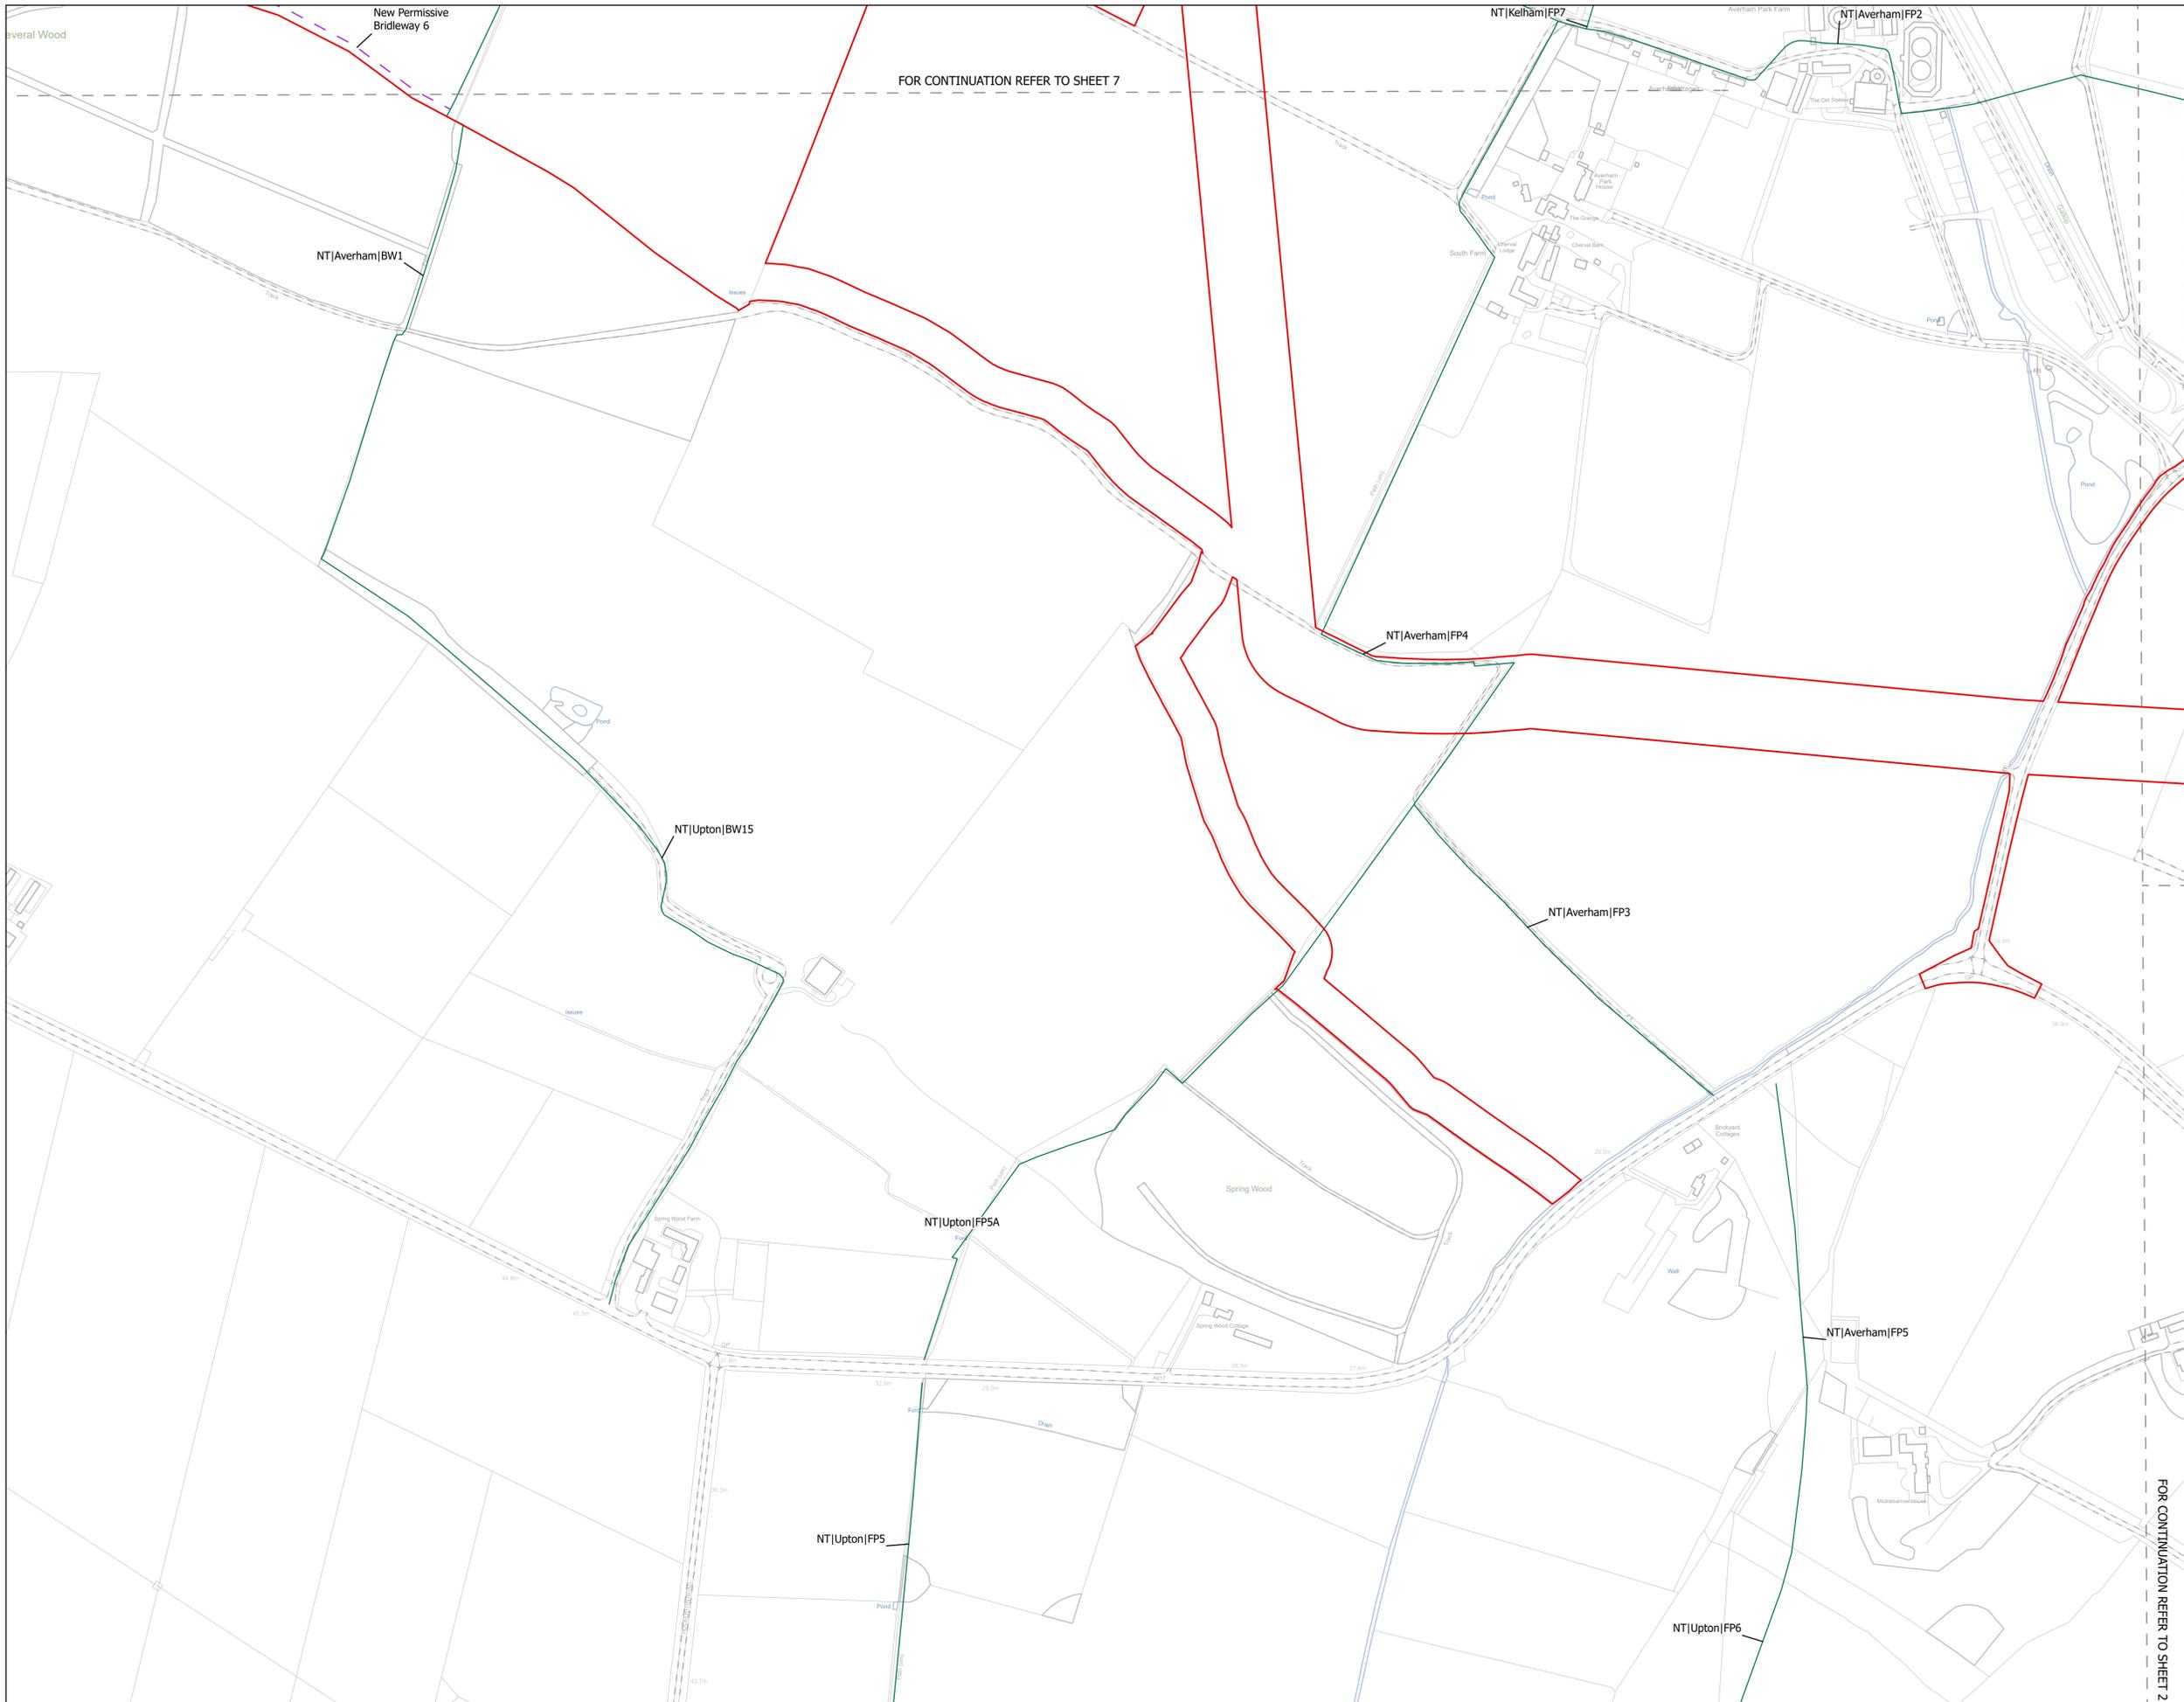


NOTES
1. ALL DIMENSIONS ARE IN METRES UNLESS STATED OTHERWISE.

FOR CONTINUATION REFER TO SHEET 3

Legend

- Order Limits
- Public Rights of Way
- Robin Hood Way
- Trent Valley Way
- Footpath Closure
- Footpath Diversion
- Bridleway Closed For Construction and Decommissioning
- Bridleway Diversion for Construction and Decommissioning
- New Permissive Footpath
- New Permissive Bridleway
- Public Right of Way Closure Start-End Point

The Legend is identical on all sheets of the Public Rights of Way and Permissive Routes Plan and therefore not all items specified in the Legend are found on each sheet

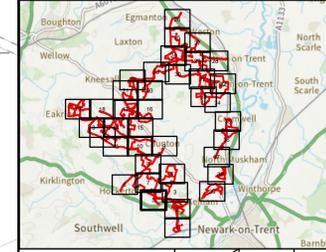

Revision 2	AD	LA	14/01/2026	Rev02
Revision 1	AD	LA	23/06/2025	Rev01
Revision Details	By	Check	Date	Suffix

Applicant: Elements Green Trent Limited

Solar & Biodiversity Park

Project Title:
GREAT NORTH ROAD SOLAR AND BIODIVERSITY PARK

Purpose of Issue:
DCO APPLICATION

Development Consent Order Number:
EN010162


Development Consent Order Drawing Number:
EN010162-APP-2.4A

Drawing Title:
**Public Rights of Way and Permissive Routes Plan
Great North Road Solar and Biodiversity Park
SHEET 5 of 39**

Designed: AD	Drawn: AD	Checked: LA	Date: 14/01/2026
Internal Project Number: 026		Suitability: DCO Application	
Scale @ A1: 1:2,500			

Rev:
Rev02


FOR CONTINUATION REFER TO SHEET 2

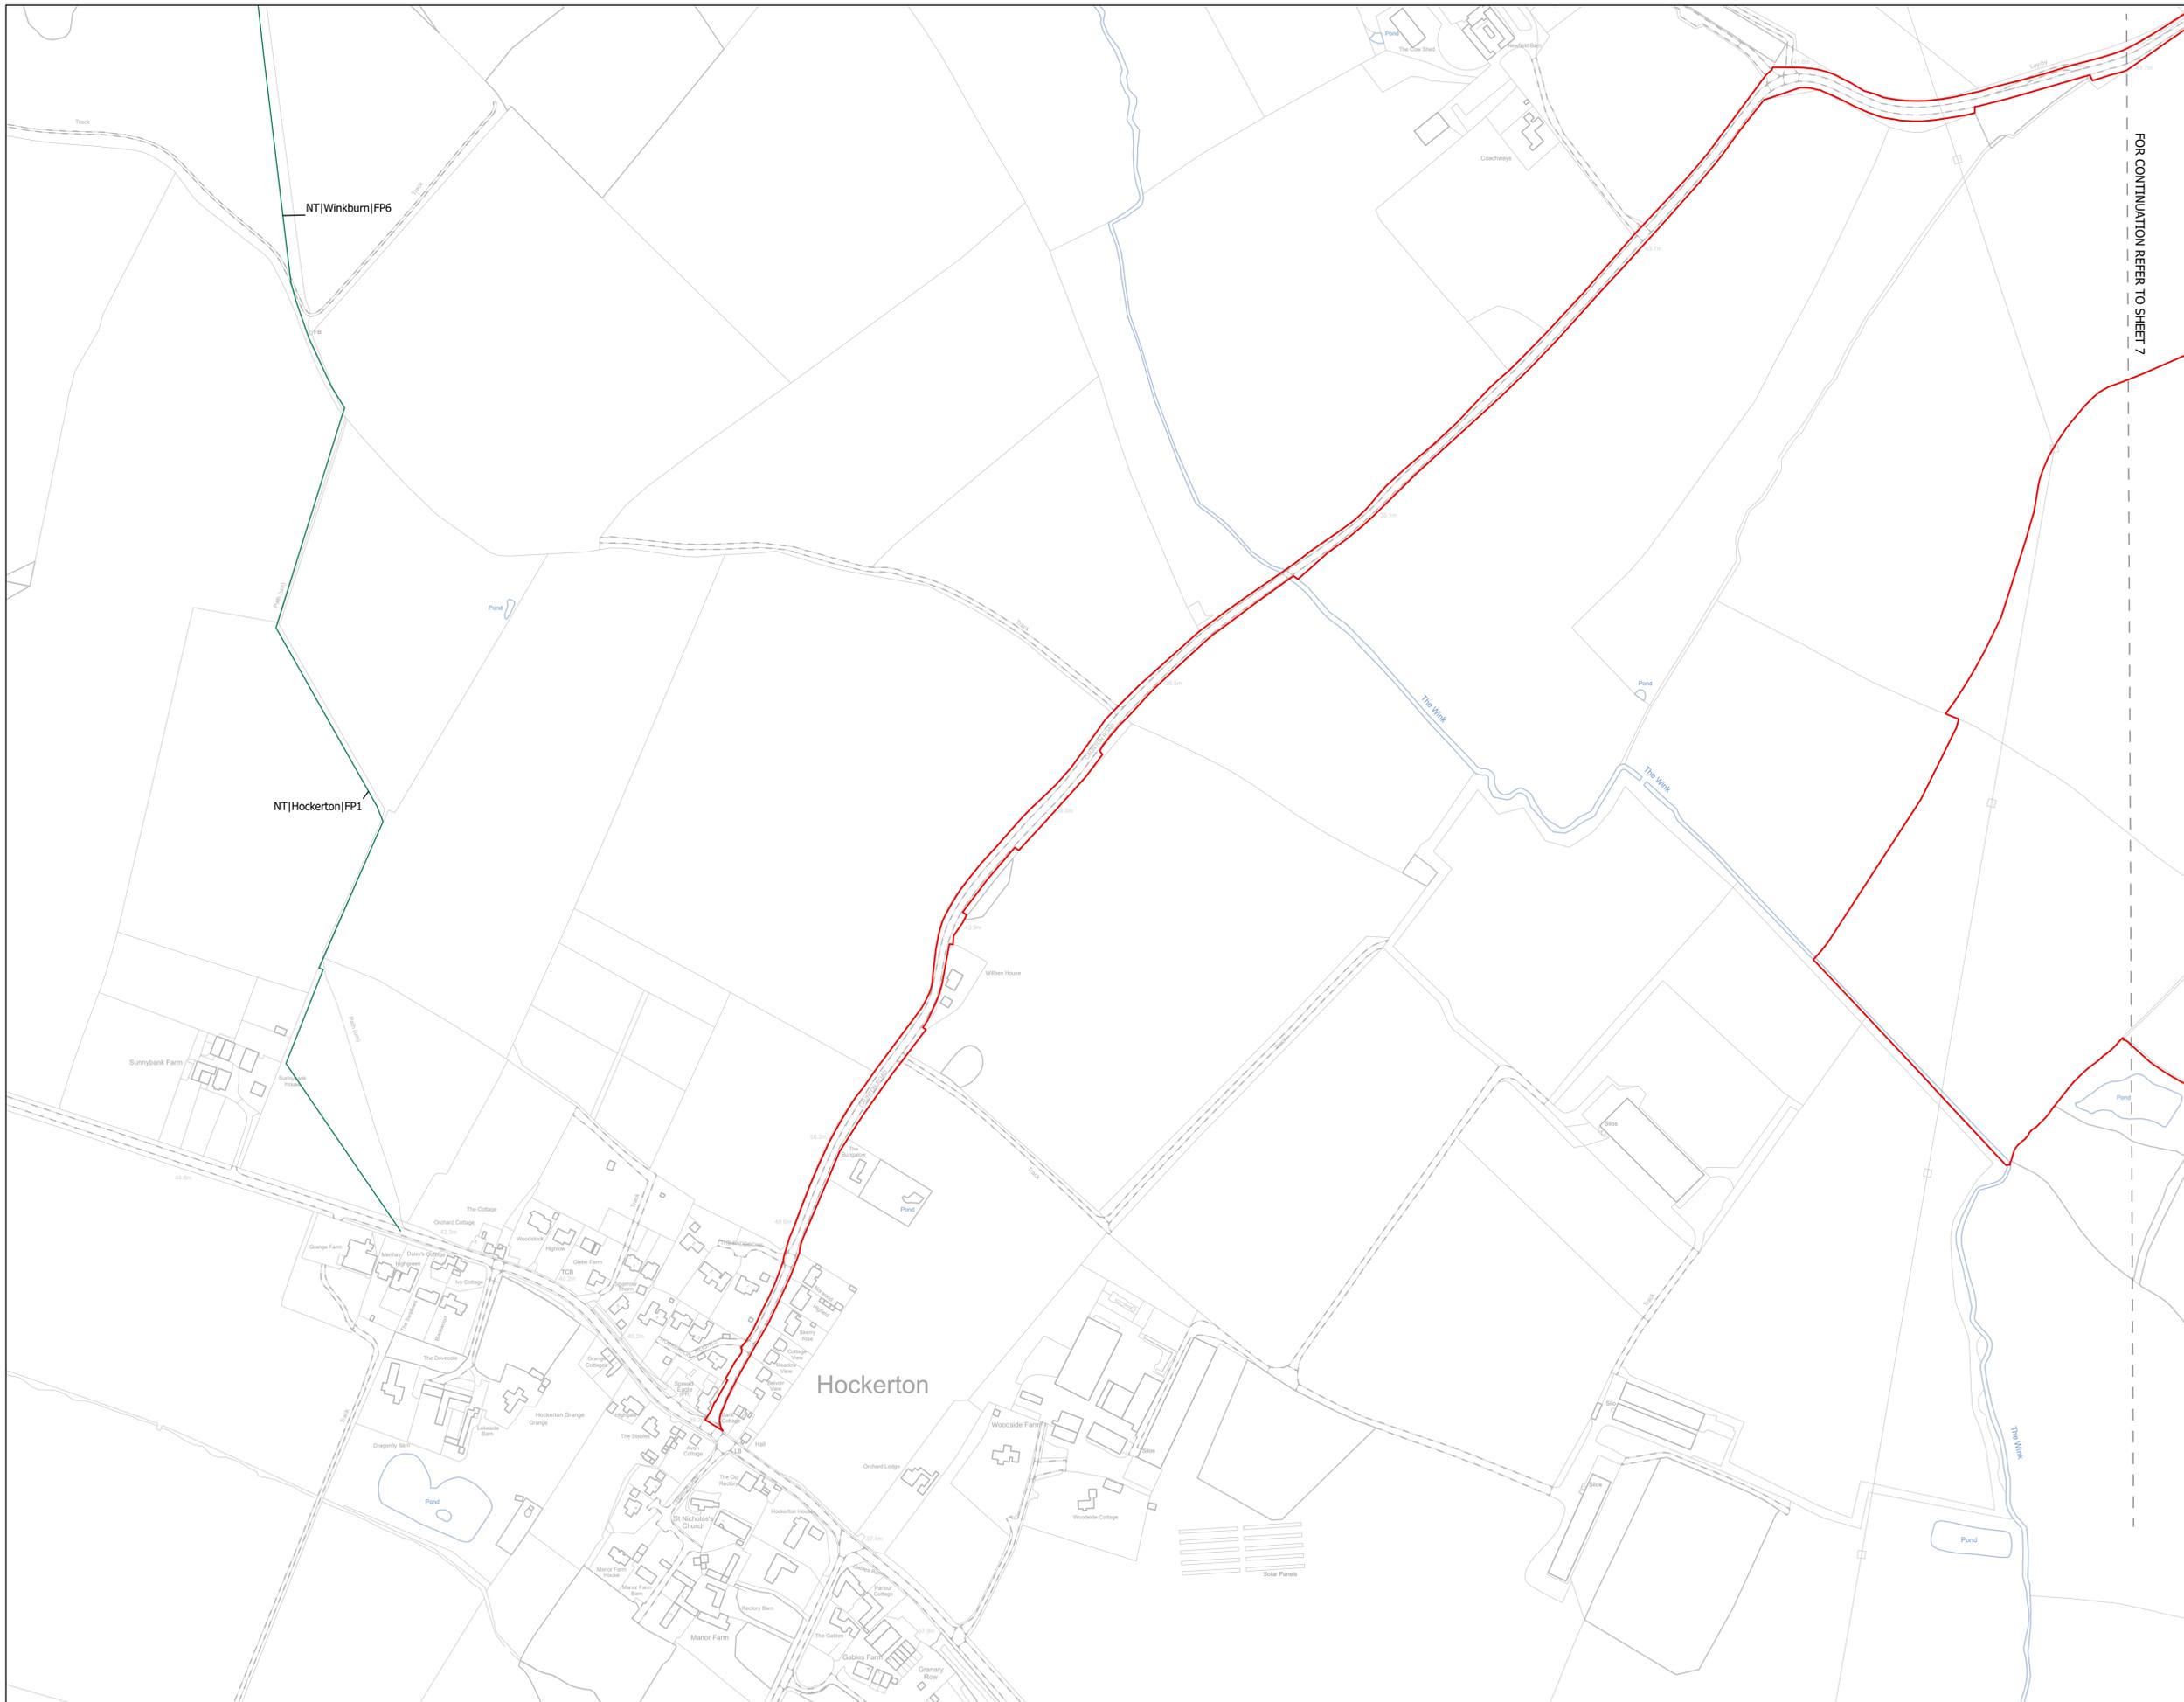

NOTES
1. ALL DIMENSIONS ARE IN METRES UNLESS STATED OTHERWISE.

- Legend**
- Order Limits
 - Public Rights of Way
 - Robin Hood Way
 - Trent Valley Way
 - Footpath Closure
 - Footpath Diversion
 - Bridleway Closed For Construction and Decommissioning
 - Bridleway Diversion for Construction and Decommissioning
 - New Permissive Footpath
 - New Permissive Bridleway
 - Public Right of Way Closure Start-End Point

The Legend is identical on all sheets of the Public Rights of Way and Permissive Routes Plan and therefore not all items specified in the Legend are found on each sheet

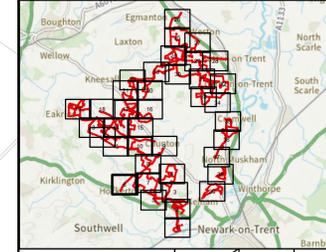

Revision 2	AD	LA	14/01/2026	Rev02
Revision 1	AD	LA	23/06/2025	Rev01
Revision Details	By	Check	Date	Suffix

Applicant: Elements Green Trent Limited

Solar & Biodiversity Park

Project Title:
GREAT NORTH ROAD SOLAR AND BIODIVERSITY PARK

Purpose of Issue:
DCO APPLICATION

Development Consent Order Number:
EN010162


Development Consent Order Drawing Number:
EN010162-APP-2.4A


Drawing Title:
**Public Rights of Way and Permissive Routes Plan
Great North Road Solar and Biodiversity Park
SHEET 6 of 39**

Designed: AD	Drawn: AD	Checked: LA	Date: 14/01/2026
Internal Project Number: 026	Suitability: DCO Application		

Scale @ A1:
1:2,500

N	Rev: Rev02
---	---------------

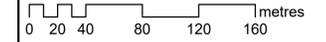

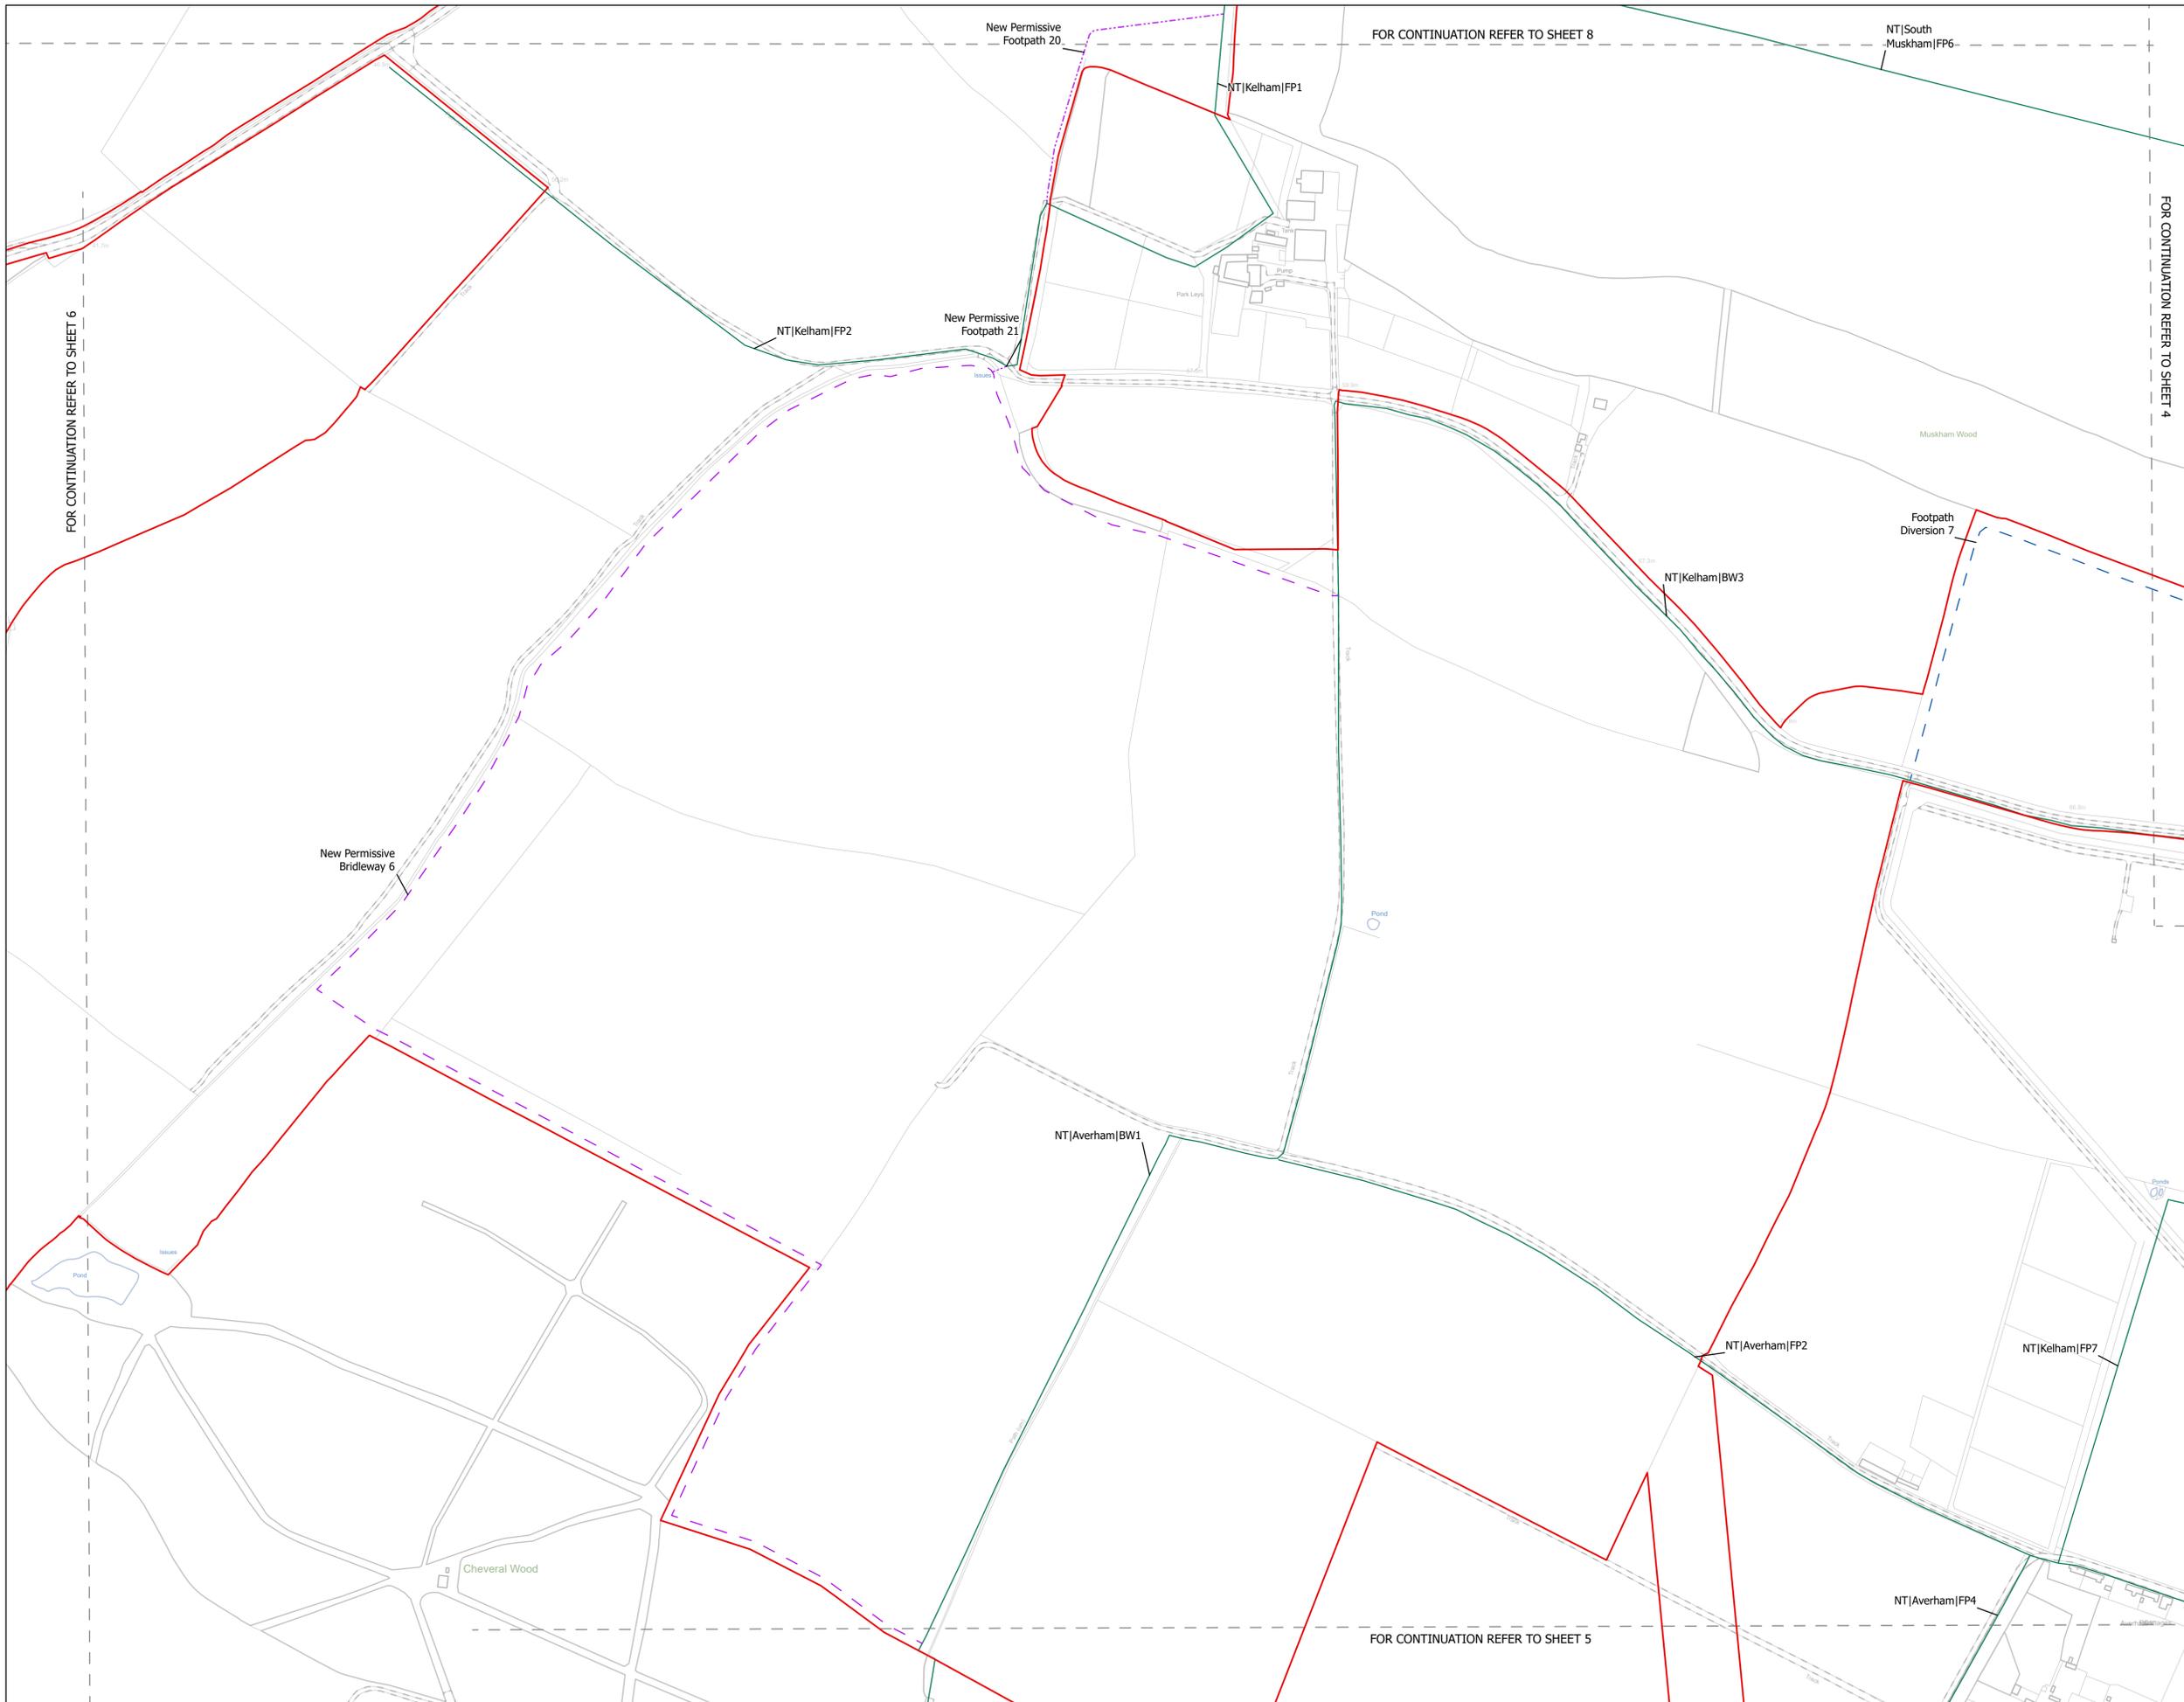

FOR CONTINUATION REFER TO SHEET 6

FOR CONTINUATION REFER TO SHEET 8


FOR CONTINUATION REFER TO SHEET 4

FOR CONTINUATION REFER TO SHEET 5

NOTES
1. ALL DIMENSIONS ARE IN METRES UNLESS STATED OTHERWISE.

- Legend**
- Order Limits
 - Public Rights of Way
 - Robin Hood Way
 - Trent Valley Way
 - Footpath Closure
 - Footpath Diversion
 - Bridleway Closed For Construction and Decommissioning
 - Bridleway Diversion for Construction and Decommissioning
 - New Permissive Footpath
 - New Permissive Bridleway
 - Public Right of Way Closure Start-End Point

The Legend is identical on all sheets of the Public Rights of Way and Permissive Routes Plan and therefore not all items specified in the Legend are found on each sheet

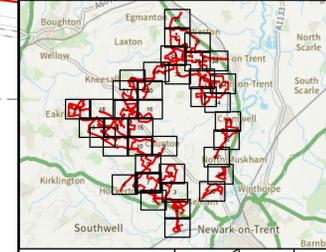

Revision 2	AD	LA	14/01/2026	Rev02
Revision 1	AD	LA	23/06/2025	Rev01
Revision Details	By	Check	Date	Suffix



Project Title:
GREAT NORTH ROAD SOLAR AND BIODIVERSITY PARK

Purpose of Issue:
DCO APPLICATION

Development Consent Order Number:
EN010162

Development Consent Order Drawing Number:
EN010162-APP-2.4A

Drawing Title:
**Public Rights of Way and Permissive Routes Plan
Great North Road Solar and Biodiversity Park
SHEET 7 of 39**


Designed: AD	Drawn: AD	Checked: LA	Date: 14/01/2026
-----------------	--------------	----------------	---------------------


Internal Project Number:
026

Suitability:
DCO Application

Scale @ A1:
1:2,500

N	Rev: Rev02
---	---------------

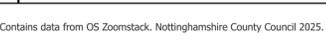

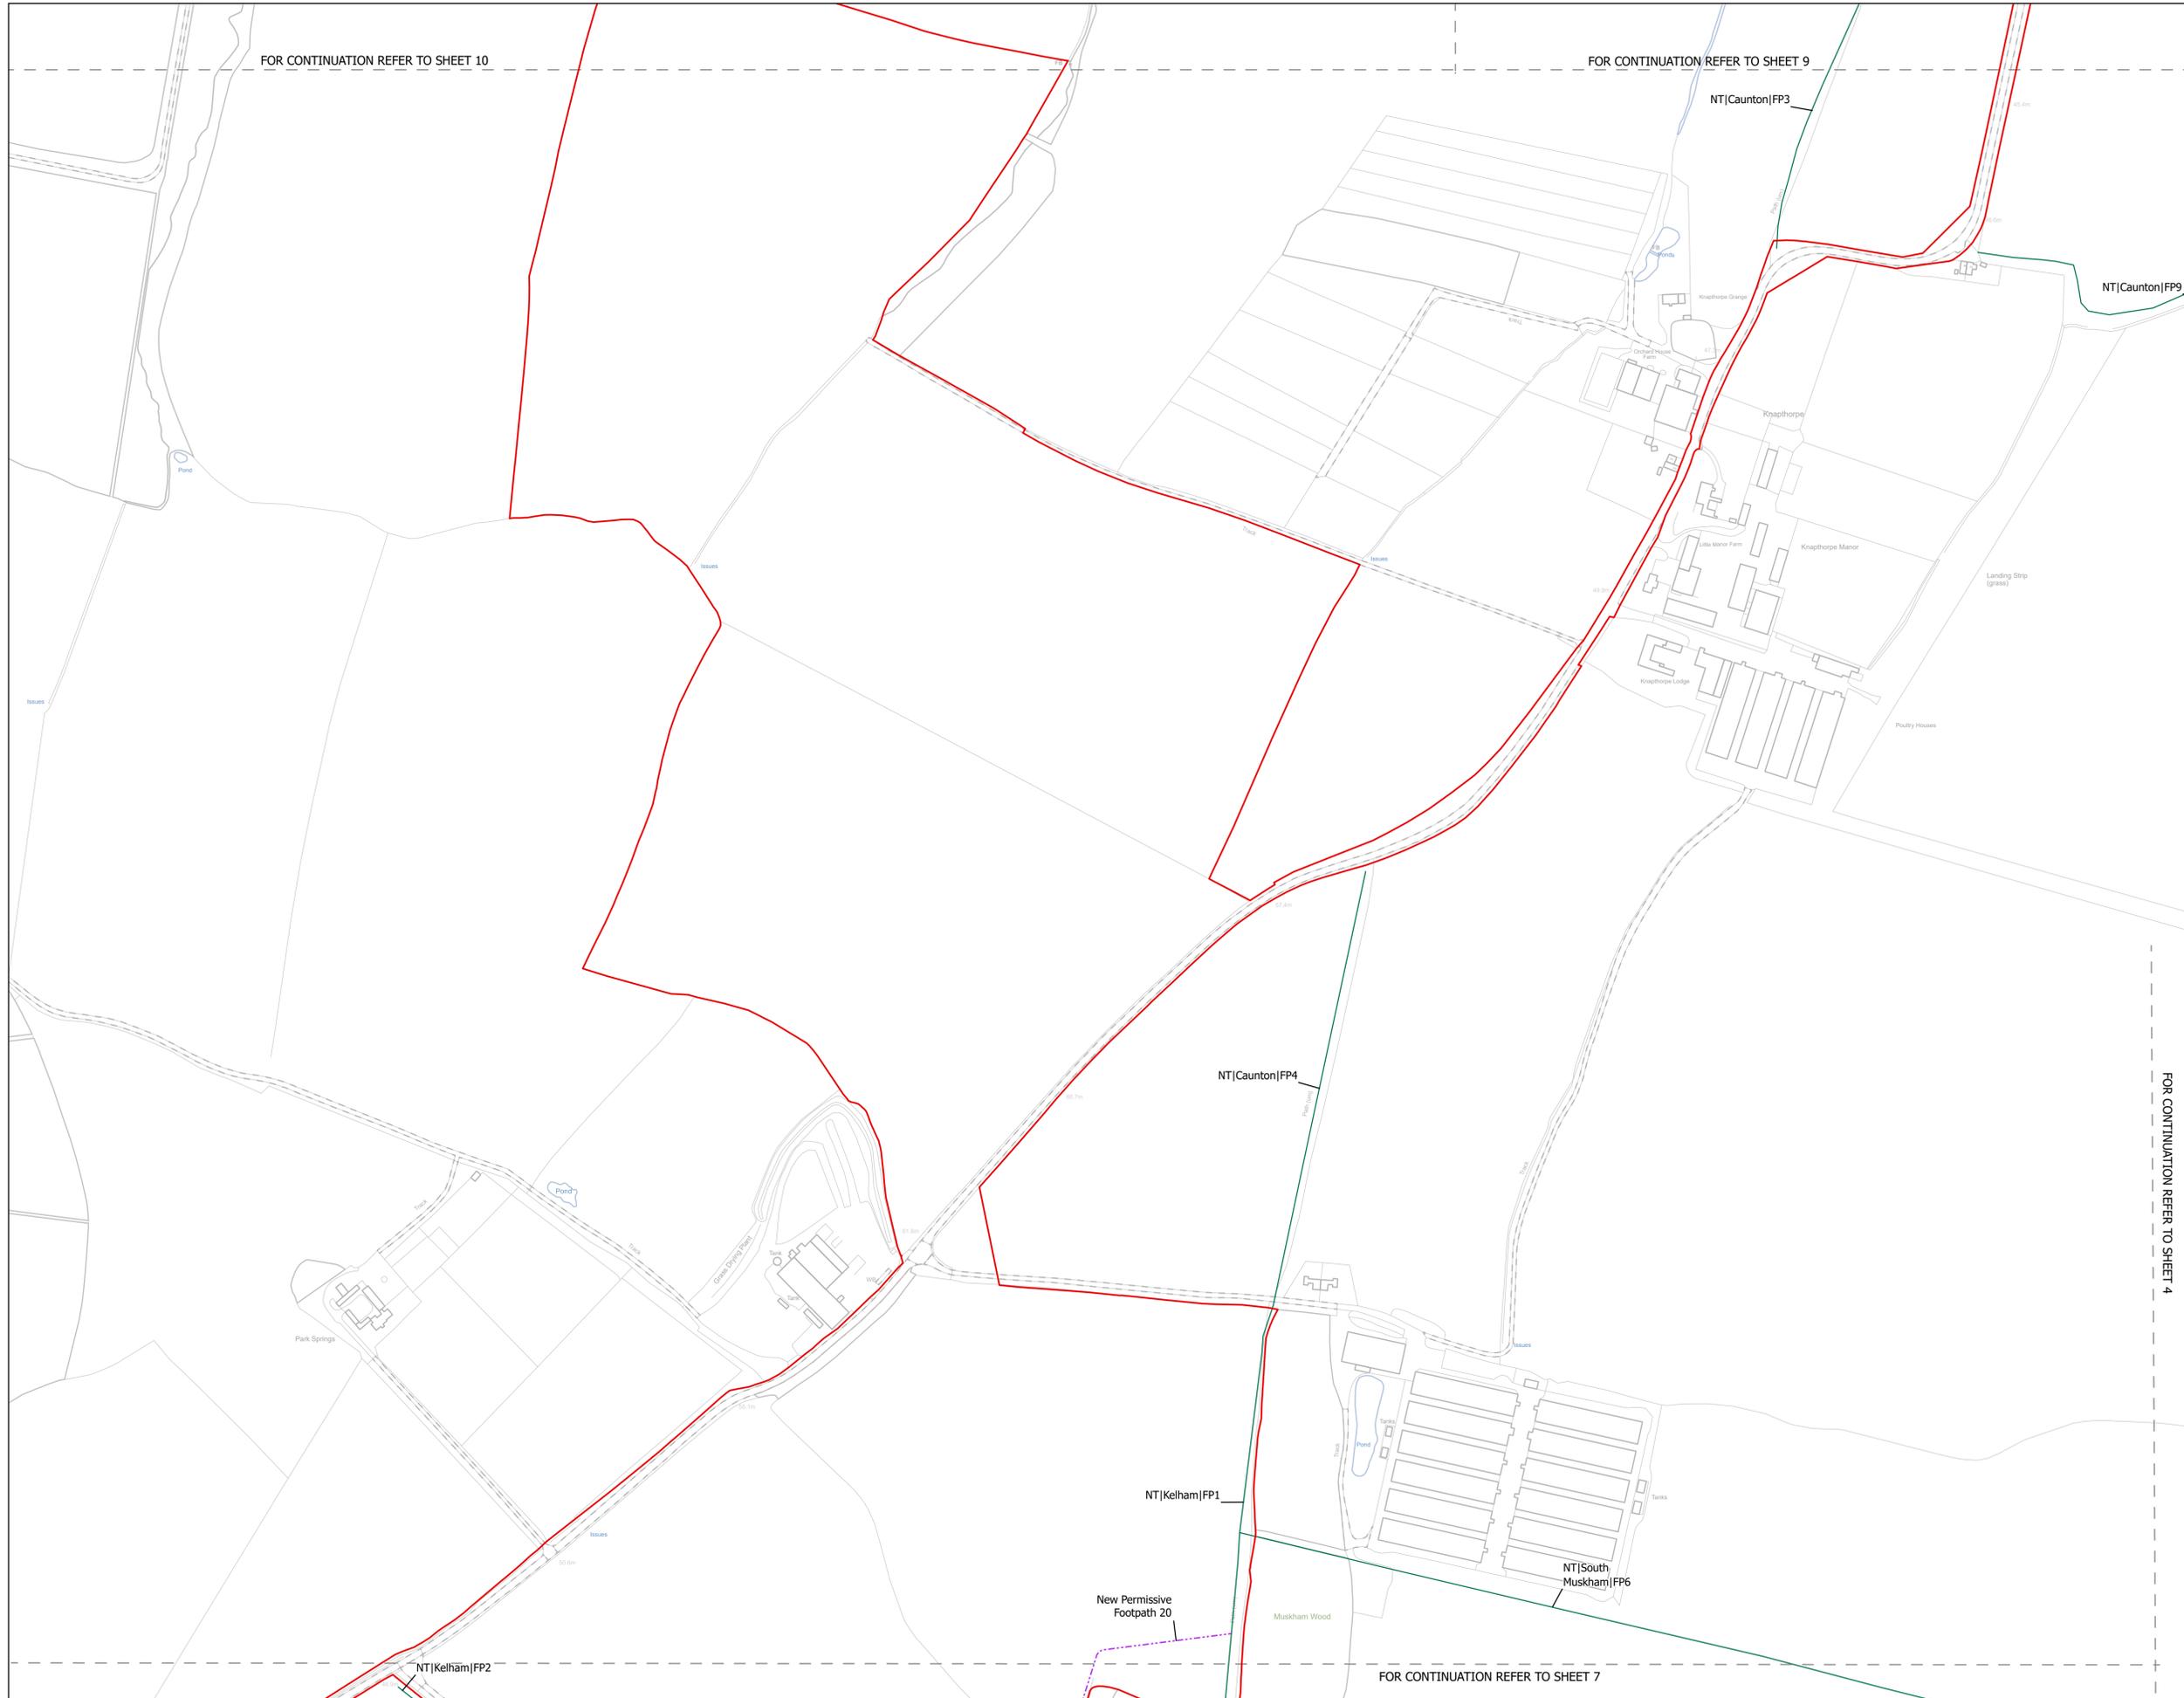

FOR CONTINUATION REFER TO SHEET 10

FOR CONTINUATION REFER TO SHEET 9


FOR CONTINUATION REFER TO SHEET 7

NOTES
1. ALL DIMENSIONS ARE IN METRES UNLESS STATED OTHERWISE.

Legend

- Order Limits
- Public Rights of Way
- Robin Hood Way
- Trent Valley Way
- Footpath Closure
- Footpath Diversion
- Bridleway Closed For Construction and Decommissioning
- Bridleway Diversion for Construction and Decommissioning
- New Permissive Footpath
- New Permissive Bridleway
- Public Right of Way Closure Start-End Point

The Legend is identical on all sheets of the Public Rights of Way and Permissive Routes Plan and therefore not all items specified in the Legend are found on each sheet

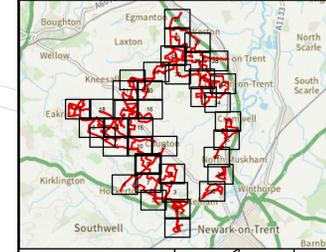

Revision 2	AD	LA	14/01/2026	Rev02
Revision 1	AD	LA	23/06/2025	Rev01
Revision Details	By	Check	Date	Suffix

Applicant: Elements Green Trent Limited

Solar & Biodiversity Park

Project Title:
GREAT NORTH ROAD SOLAR AND BIODIVERSITY PARK

Purpose of Issue:
DCO APPLICATION

Development Consent Order Number:
EN010162


Development Consent Order Drawing Number:
EN010162-APP-2.4A

Drawing Title:
**Public Rights of Way and Permissive Routes Plan
Great North Road Solar and Biodiversity Park
SHEET 8 of 39**


Designed: AD	Drawn: AD	Checked: LA	Date: 14/01/2026
Internal Project Number: 026	Suitability: DCO Application		
Scale @ A1: 1:2,500			

North arrow pointing up.

Rev: Rev02

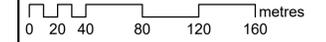

FOR CONTINUATION REFER TO SHEET 4

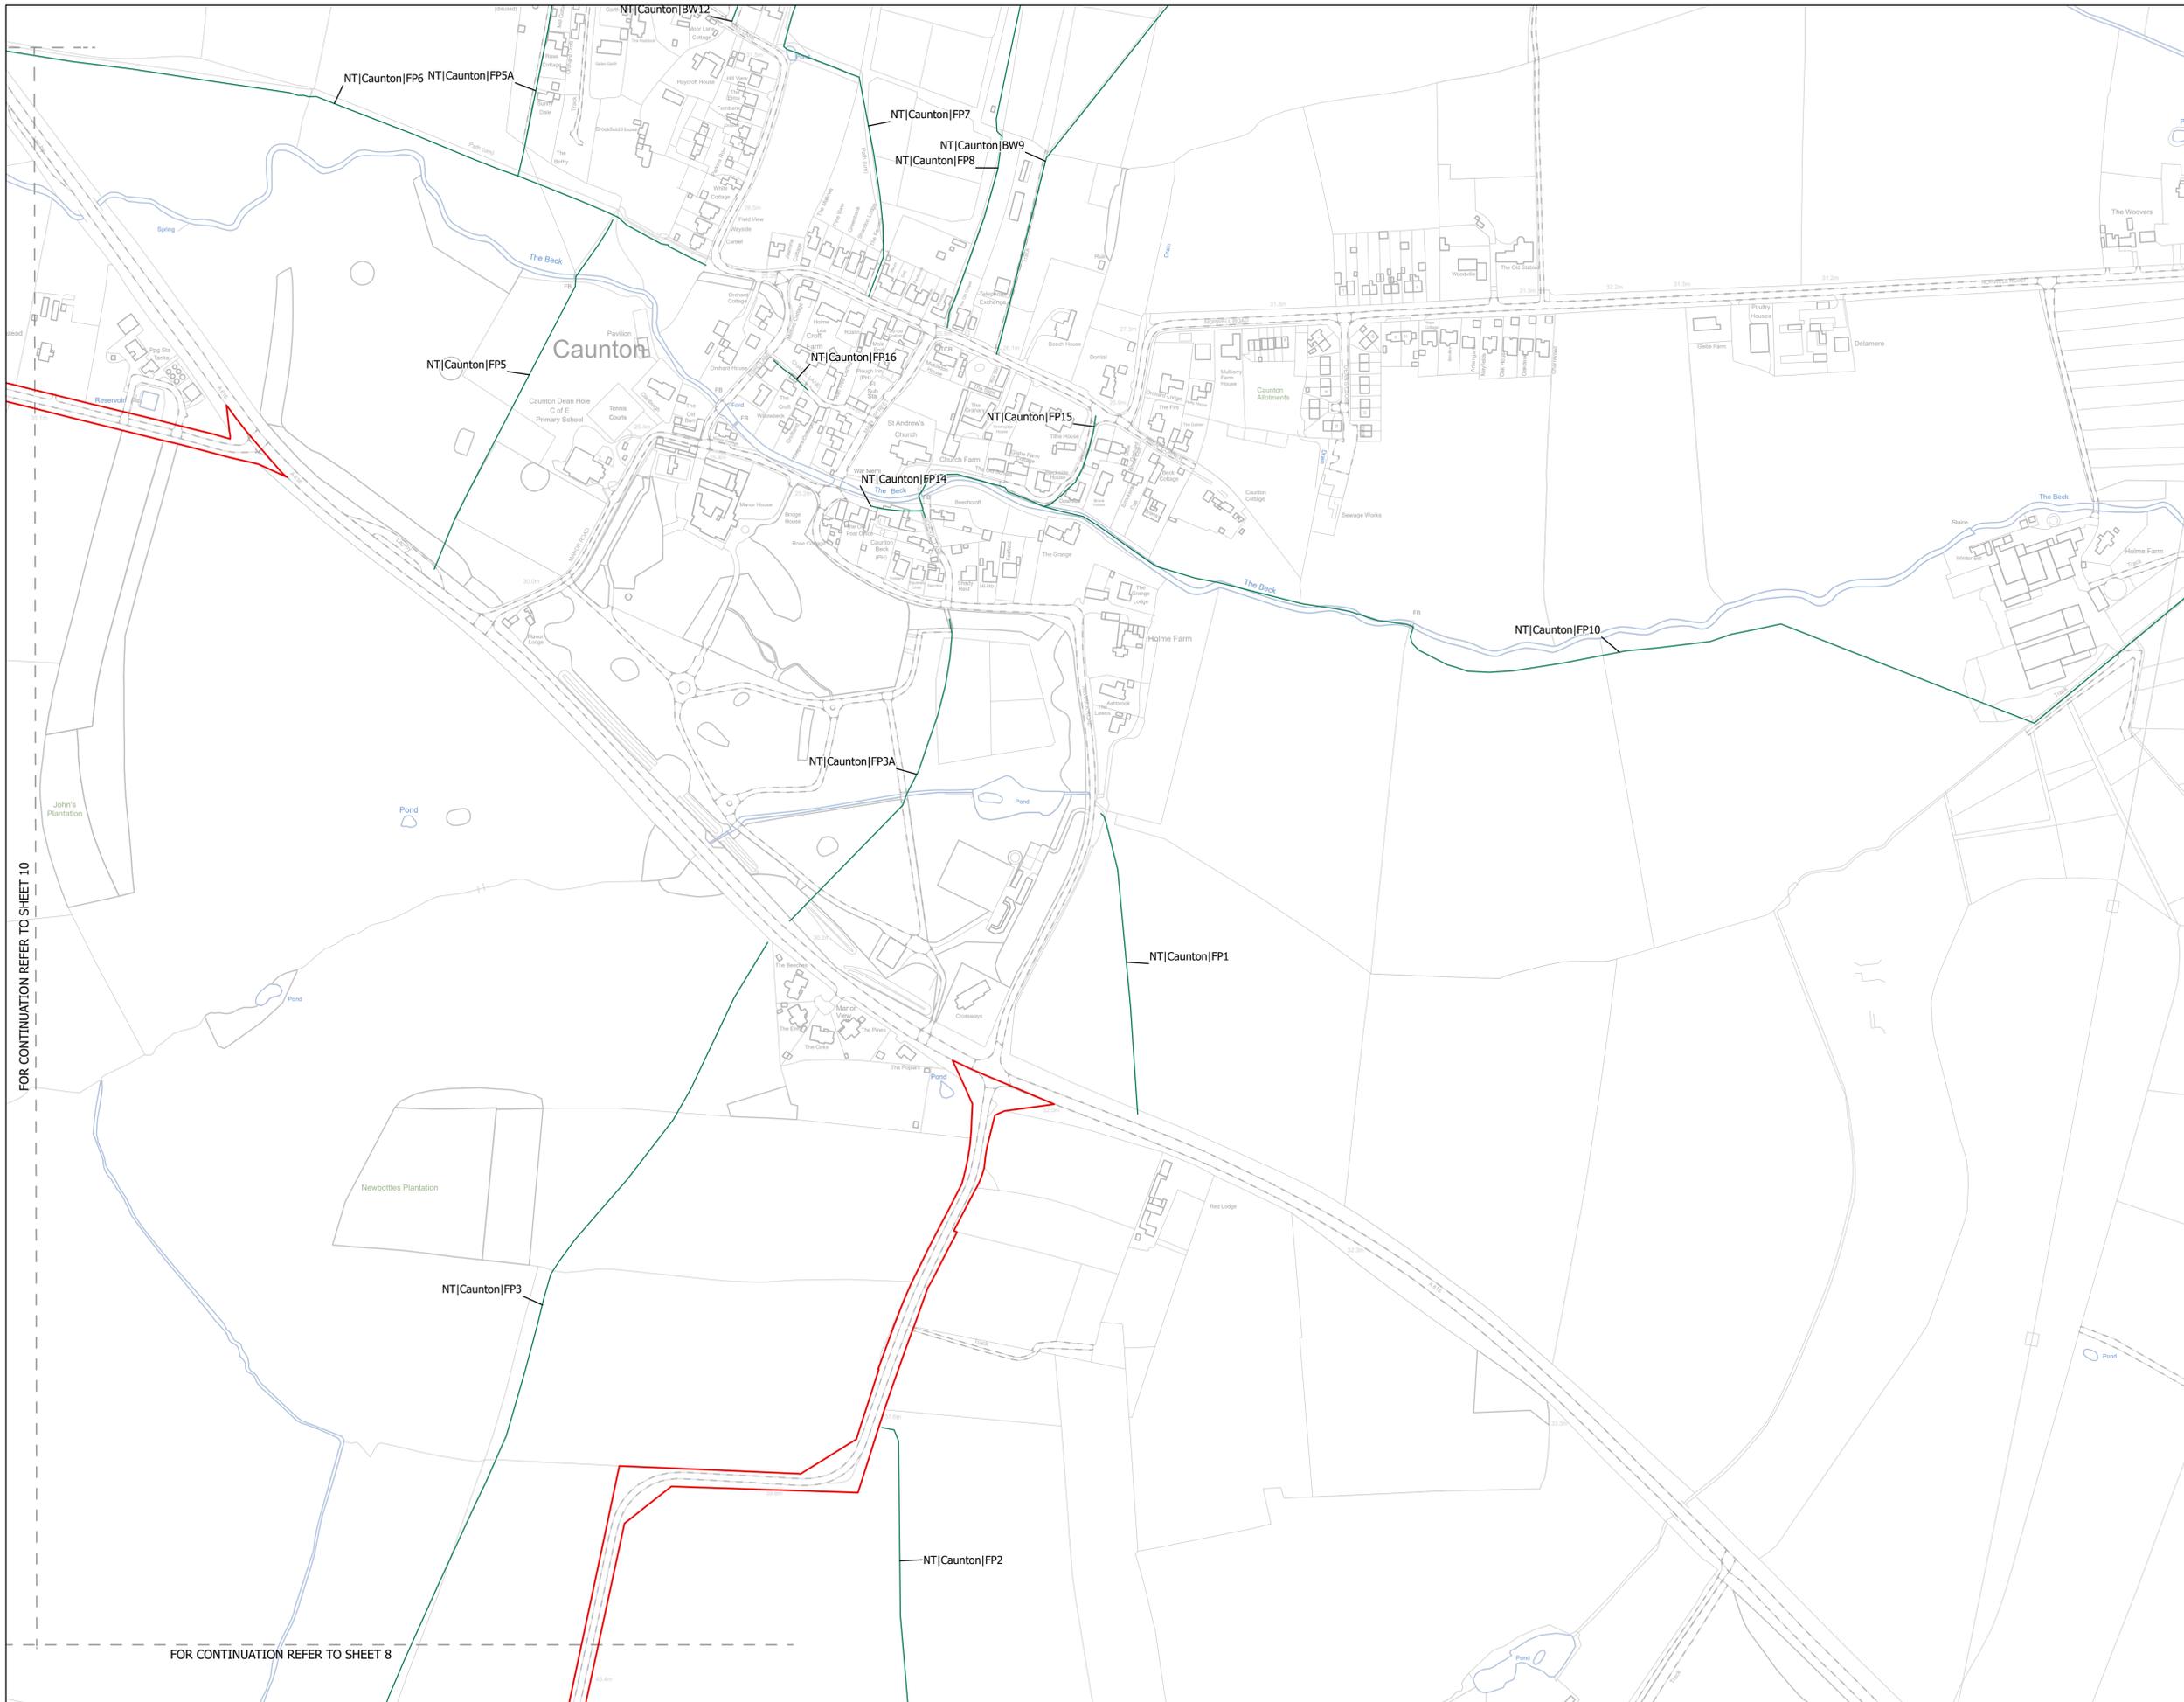

FOR CONTINUATION REFER TO SHEET 10


FOR CONTINUATION REFER TO SHEET 8

NOTES
1. ALL DIMENSIONS ARE IN METRES UNLESS STATED OTHERWISE.

Legend

- Order Limits
- Public Rights of Way
- Robin Hood Way
- Trent Valley Way
- Footpath Closure
- Footpath Diversion
- Bridleway Closed For Construction and Decommissioning
- Bridleway Diversion for Construction and Decommissioning
- New Permissive Footpath
- New Permissive Bridleway
- Public Right of Way Closure Start-End Point

The Legend is identical on all sheets of the Public Rights of Way and Permissive Routes Plan and therefore not all items specified in the Legend are found on each sheet

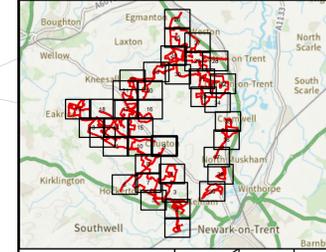

Revision 2	AD	LA	14/01/2026	Rev02
Revision 1	AD	LA	23/06/2025	Rev01
Revision Details	By	Check	Date	Suffix



Project Title:
GREAT NORTH ROAD SOLAR AND BIODIVERSITY PARK

Purpose of Issue:
DCO APPLICATION

Development Consent Order Number:
EN010162

Development Consent Order Drawing Number:
EN010162-APP-2.4A

Drawing Title:
**Public Rights of Way and Permissive Routes Plan
Great North Road Solar and Biodiversity Park
SHEET 9 of 39**

Designed: AD	Drawn: AD	Checked: LA	Date: 14/01/2026
Internal Project Number: 026	Suitability: DCO Application		
Scale @ A1: 1:2,500			

Rev:
Rev02

FOR CONTINUATION REFER TO SHEET 15


NT|Caunton|FP6

NOTES
1. ALL DIMENSIONS ARE IN METRES UNLESS STATED OTHERWISE.

Legend

- Order Limits
- Public Rights of Way
- Robin Hood Way
- Trent Valley Way
- Footpath Closure
- Footpath Diversion
- Bridleway Closed For Construction and Decommissioning
- Bridleway Diversion for Construction and Decommissioning
- New Permissive Footpath
- New Permissive Bridleway
- Public Right of Way Closure Start-End Point

The Legend is identical on all sheets of the Public Rights of Way and Permissive Routes Plan and therefore not all items specified in the Legend are found on each sheet

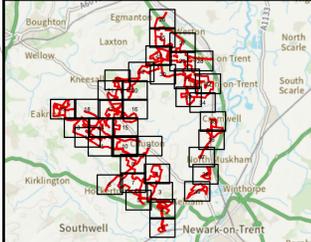

Revision	By	Check	Date	Suffix
Revision 2	AD	LA	14/01/2026	Rev02
Revision 1	AD	LA	23/06/2025	Rev01



Project Title:
GREAT NORTH ROAD SOLAR AND BIODIVERSITY PARK

Purpose of Issue:
DCO APPLICATION


Development Consent Order Number:
EN010162

Development Consent Order Drawing Number:
EN010162-APP-2.4A

Drawing Title:
**Public Rights of Way and Permissive Routes Plan
Great North Road Solar and Biodiversity Park
SHEET 10 of 39**

Designed: AD	Drawn: AD	Checked: LA	Date: 14/01/2026
Internal Project Number: 026		Suitability: DCO Application	


Scale @ A1: 1:2,500	Rev: Rev02
------------------------	---------------

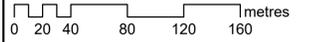

FOR CONTINUATION REFER TO SHEET 11

FOR CONTINUATION REFER TO SHEET 9

FOR CONTINUATION REFER TO SHEET 8

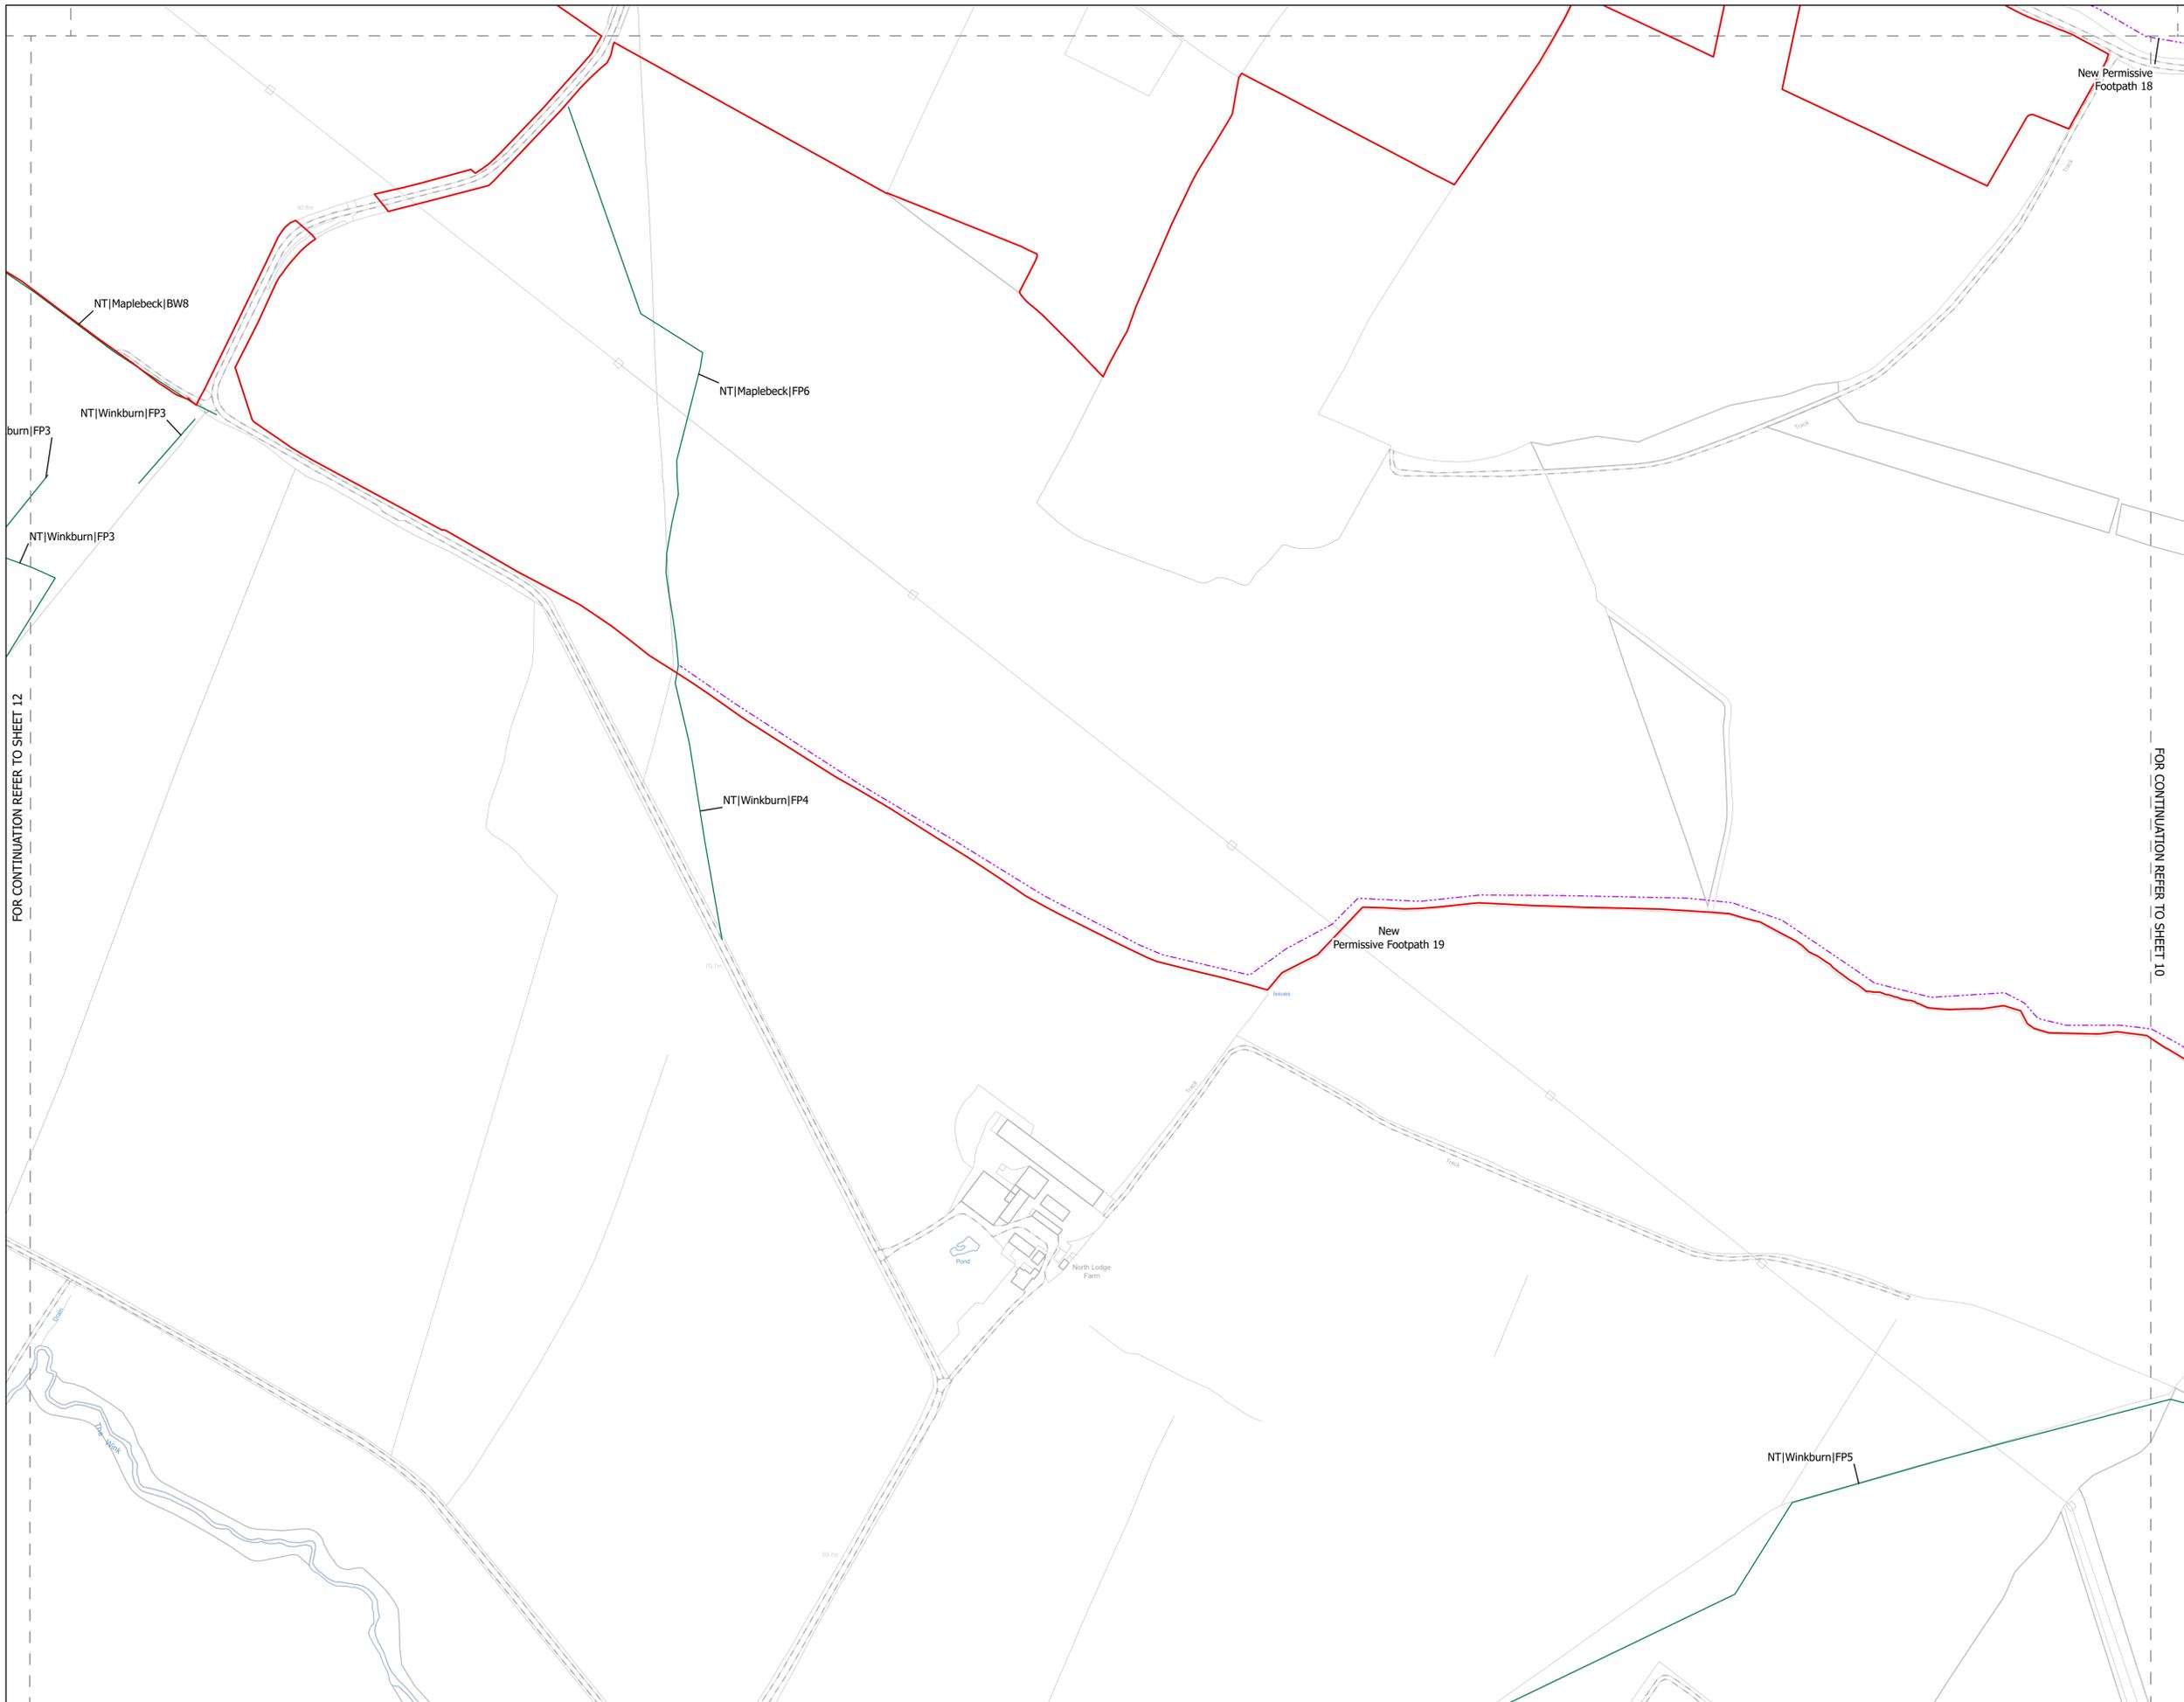


FOR CONTINUATION REFER TO SHEET 12

FOR CONTINUATION REFER TO SHEET 10

NOTES
1. ALL DIMENSIONS ARE IN METRES UNLESS STATED OTHERWISE.

- Legend**
- Order Limits
 - Public Rights of Way
 - Robin Hood Way
 - Trent Valley Way
 - Footpath Closure
 - Footpath Diversion
 - Bridleway Closed For Construction and Decommissioning
 - Bridleway Diversion for Construction and Decommissioning
 - New Permissive Footpath
 - New Permissive Bridleway
 - Public Right of Way Closure Start-End Point

The Legend is identical on all sheets of the Public Rights of Way and Permissive Routes Plan and therefore not all items specified in the Legend are found on each sheet

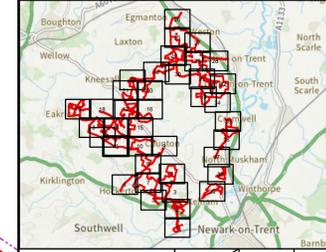

Revision 2	AD	LA	14/01/2026	Rev02
Revision 1	AD	LA	23/06/2025	Rev01
Revision Details	By	Check	Date	Suffix

Applicant: Elements Green Trent Limited

Solar & Biodiversity Park

Project Title:
GREAT NORTH ROAD SOLAR AND BIODIVERSITY PARK

Purpose of Issue:
DCO APPLICATION

Development Consent Order Number:
EN010162


Development Consent Order Drawing Number:
EN010162-APP-2.4A

Drawing Title:
**Public Rights of Way and Permissive Routes Plan
Great North Road Solar and Biodiversity Park
SHEET 11 of 39**

Designed: AD	Drawn: AD	Checked: LA	Date: 14/01/2026
Internal Project Number: 026	Suitability: DCO Application		
Scale @ A1: 1:2,500			

N

Rev:
Rev02

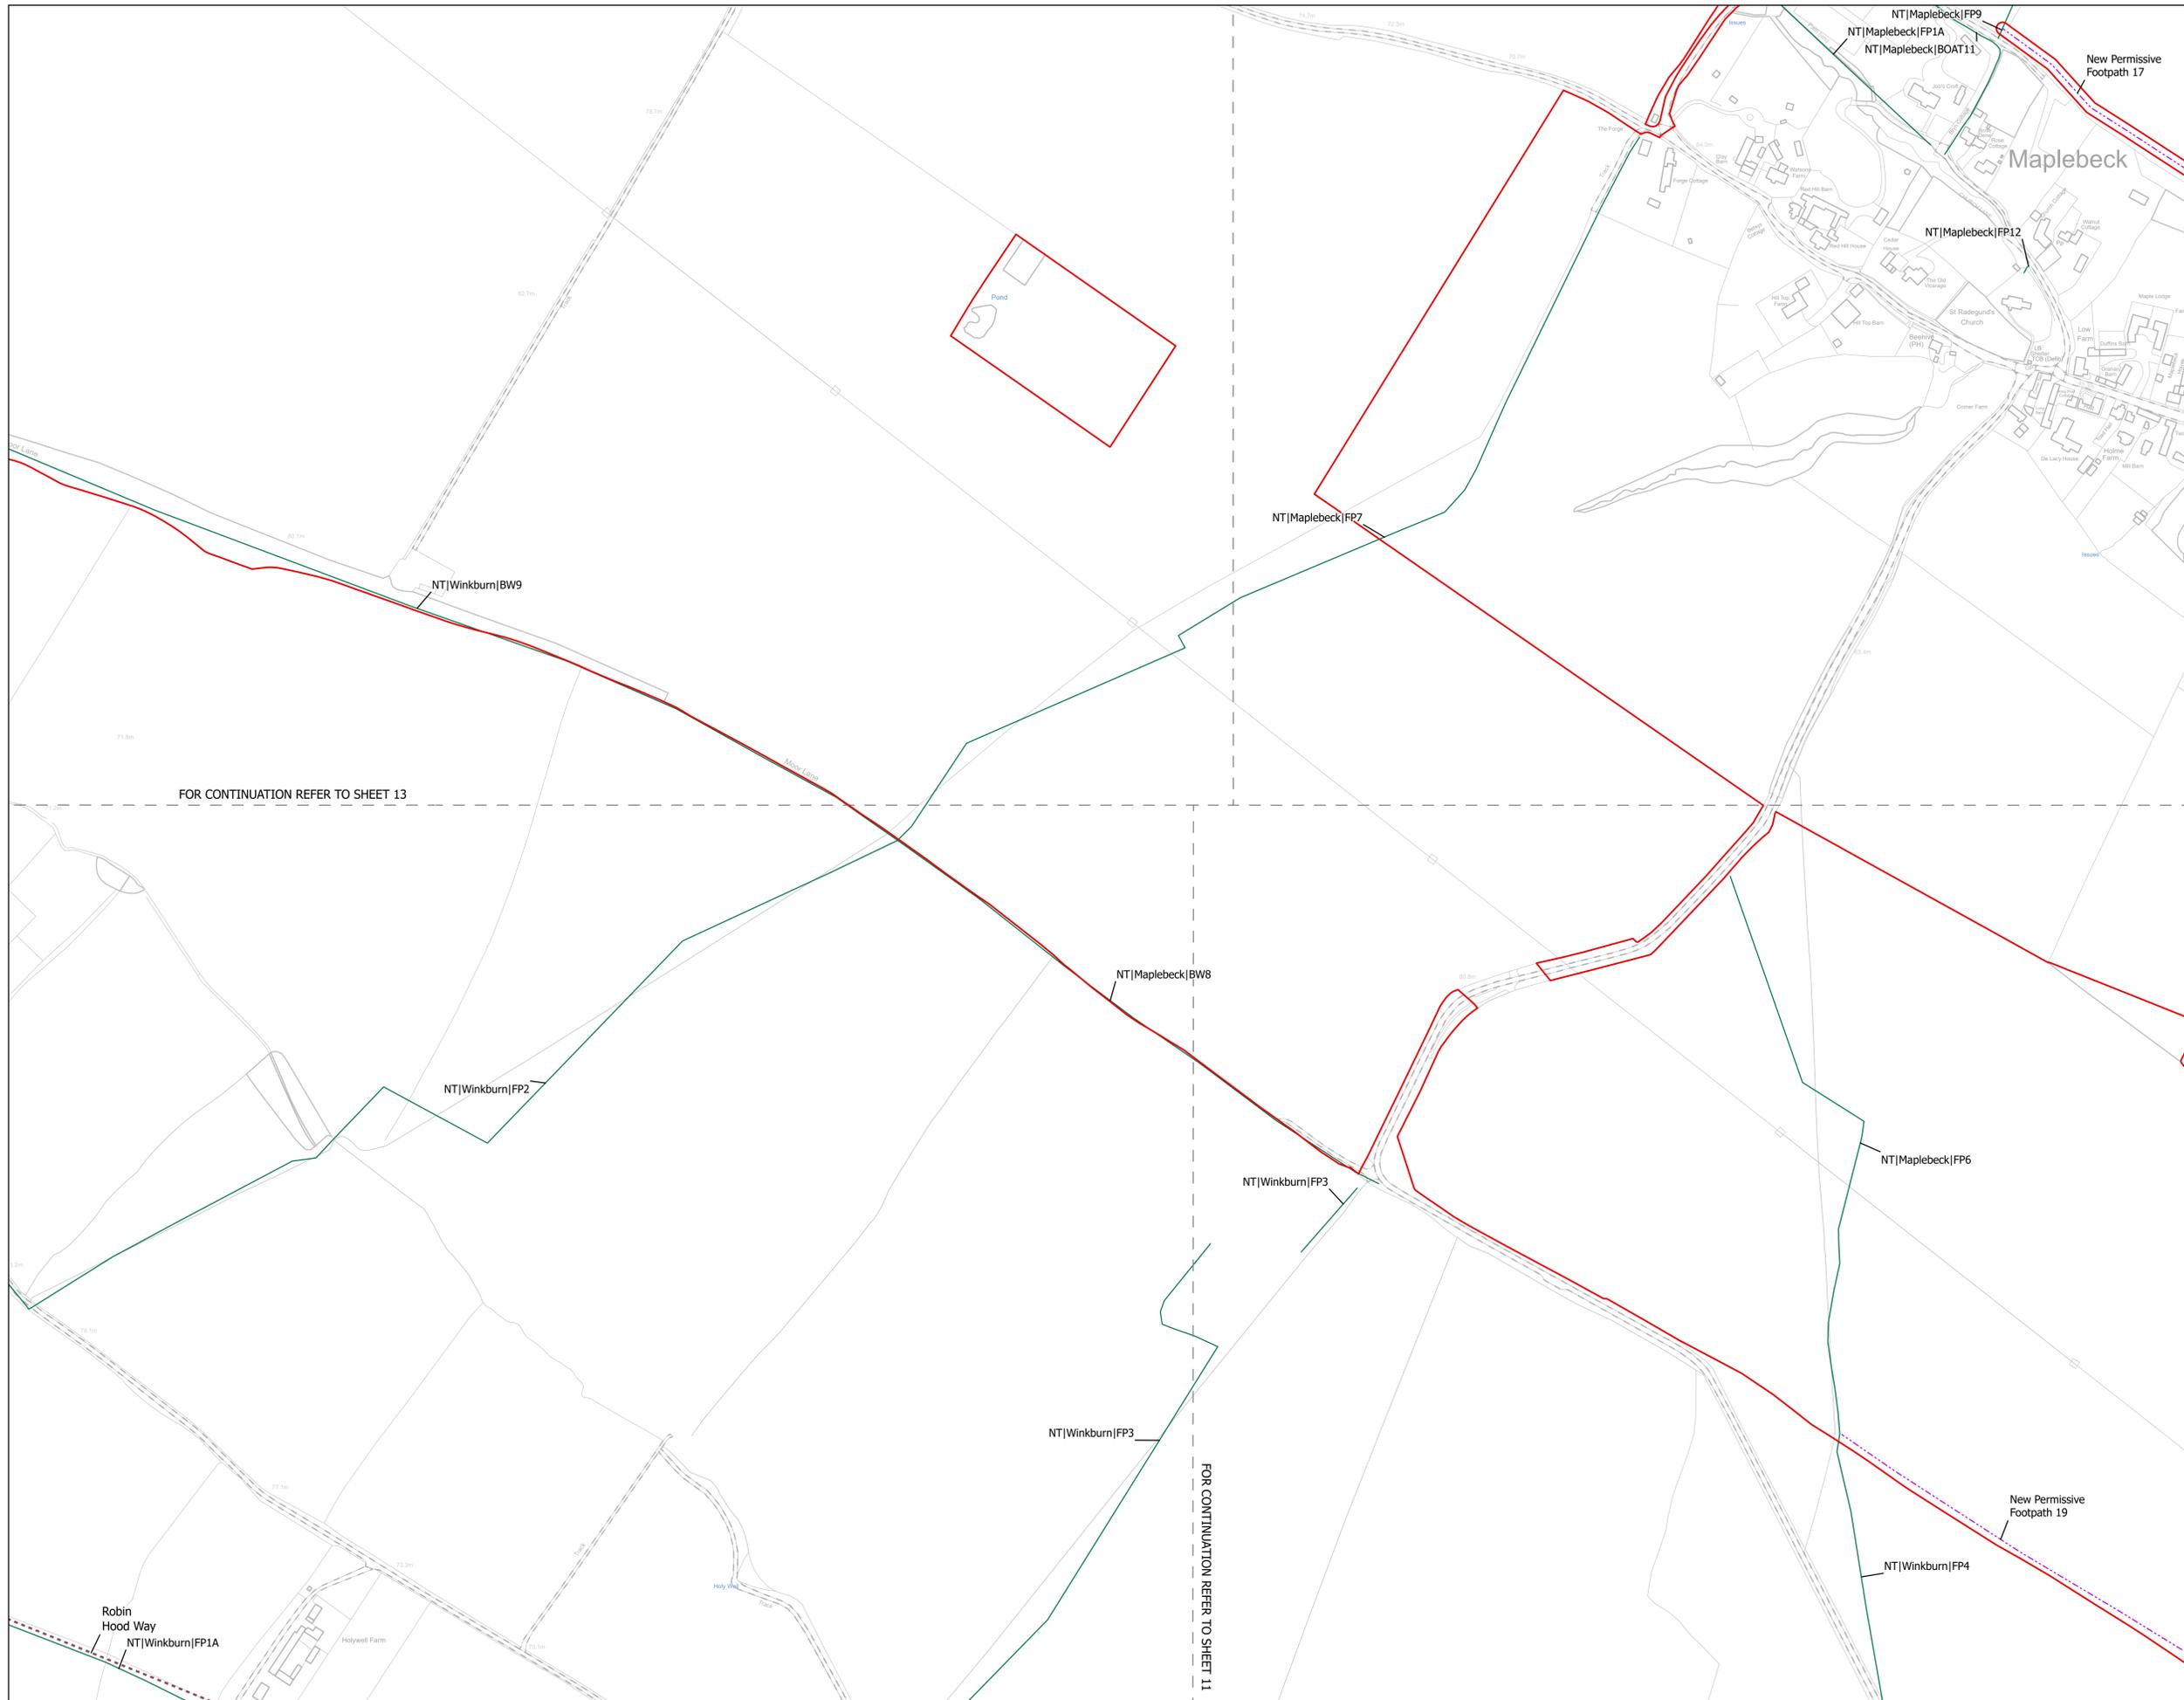


NOTES
1. ALL DIMENSIONS ARE IN METRES UNLESS STATED OTHERWISE.

Legend

- Order Limits
- Public Rights of Way
- Robin Hood Way
- Trent Valley Way
- Footpath Closure
- Footpath Diversion
- Bridleway Closed For Construction and Decommissioning
- Bridleway Diversion for Construction and Decommissioning
- New Permissive Footpath
- New Permissive Bridleway
- Public Right of Way Closure Start-End Point

The Legend is identical on all sheets of the Public Rights of Way and Permissive Routes Plan and therefore not all items specified in the Legend are found on each sheet

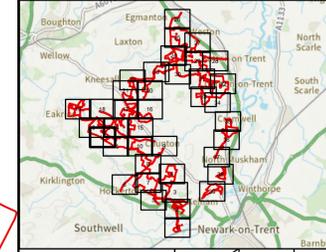

Revision 2	AD	LA	14/01/2026	Rev02
Revision 1	AD	LA	23/06/2025	Rev01
Revision Details	By	Check	Date	Suffix

Applicant: Elements Green Trent Limited

Solar & Biodiversity Park

Project Title:
GREAT NORTH ROAD SOLAR AND BIODIVERSITY PARK


Purpose of Issue:
DCO APPLICATION

Development Consent Order Number:
EN010162

Development Consent Order Drawing Number:
EN010162-APP-2.4A

Drawing Title:
**Public Rights of Way and Permissive Routes Plan
Great North Road Solar and Biodiversity Park
SHEET 12 of 39**

Designed: AD	Drawn: AD	Checked: LA	Date: 14/01/2026
Internal Project Number: 026	Suitability: DCO Application		
Scale @ A1: 1:2,500			
		Rev: Rev02	

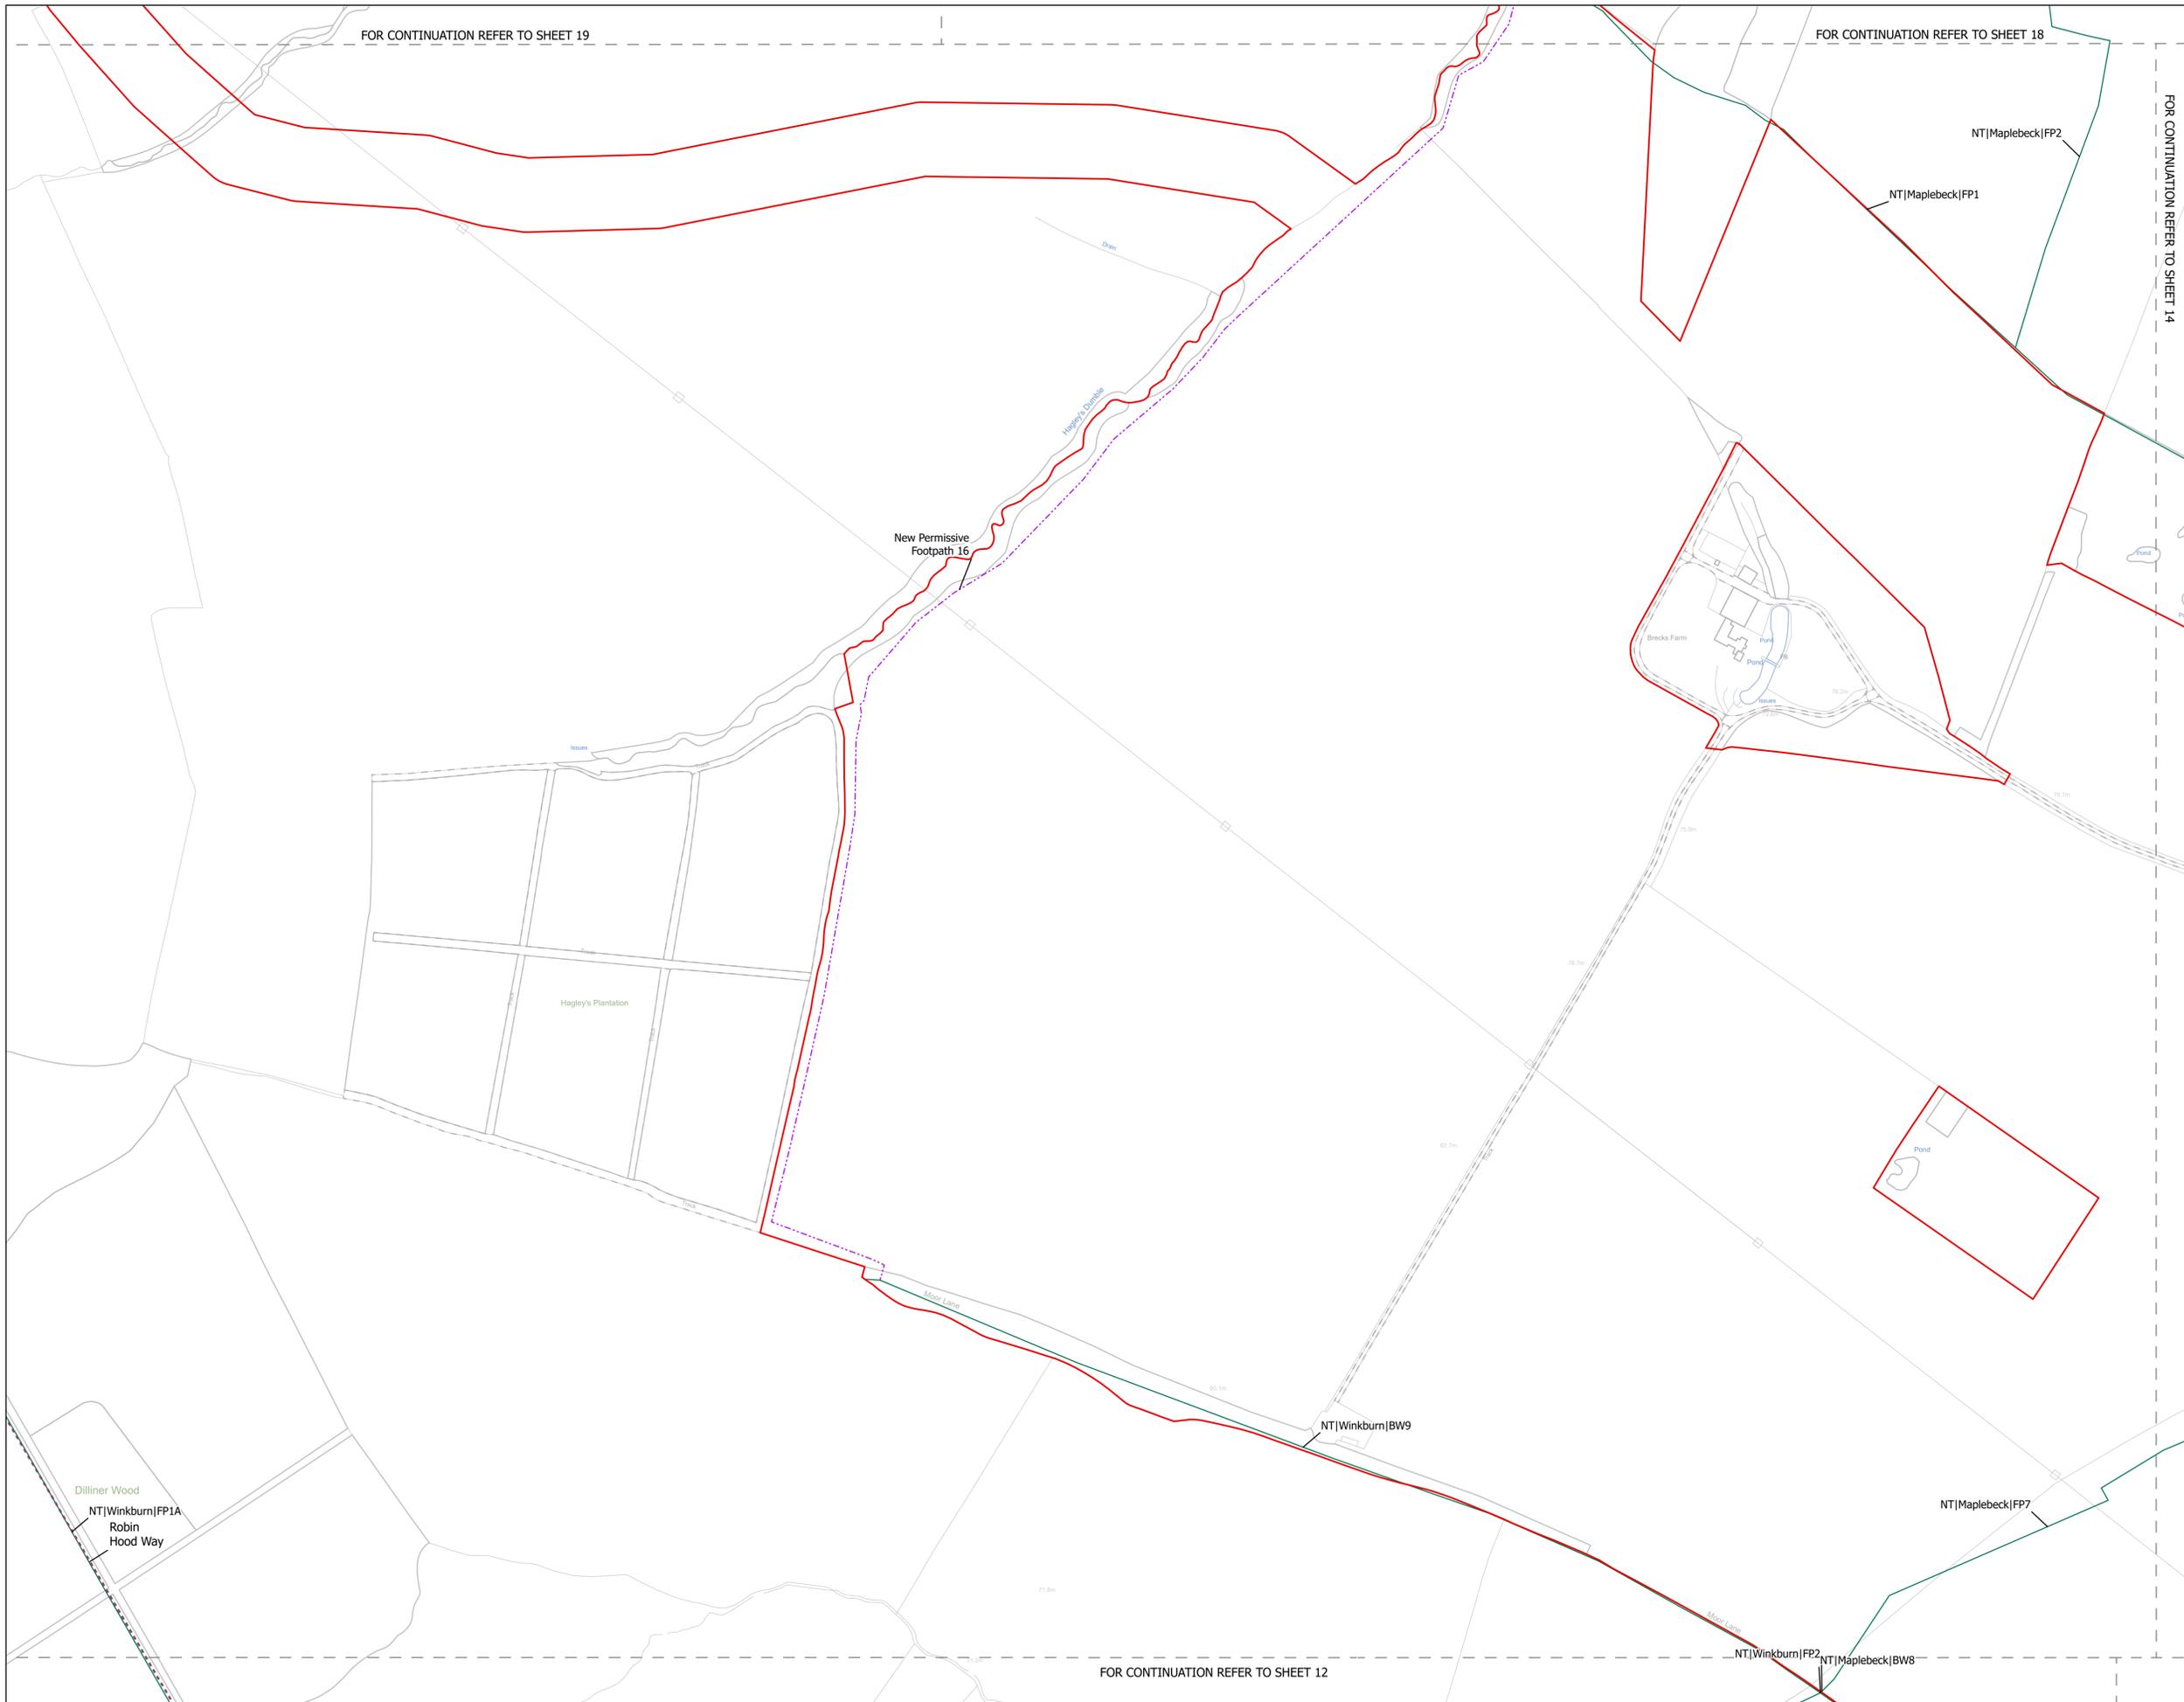


NOTES
1. ALL DIMENSIONS ARE IN METRES UNLESS STATED OTHERWISE.

Legend

- Order Limits
- Public Rights of Way
- Robin Hood Way
- Trent Valley Way
- Footpath Closure
- Footpath Diversion
- Bridleway Closed For Construction and Decommissioning
- Bridleway Diversion for Construction and Decommissioning
- New Permissive Footpath
- New Permissive Bridleway
- Public Right of Way Closure Start-End Point

The Legend is identical on all sheets of the Public Rights of Way and Permissive Routes Plan and therefore not all items specified in the Legend are found on each sheet

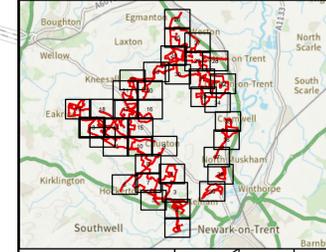

Revision 2	AD	LA	14/01/2026	Rev02
Revision 1	AD	LA	23/06/2025	Rev01
Revision Details	By	Check	Date	Suffix

Applicant: Elements Green Trent Limited

Solar & Biodiversity Park

Project Title:
GREAT NORTH ROAD SOLAR AND BIODIVERSITY PARK

Purpose of Issue:
DCO APPLICATION

Development Consent Order Number:
EN010162

Development Consent Order Drawing Number:
EN010162-APP-2.4A

Drawing Title:
**Public Rights of Way and Permissive Routes Plan
Great North Road Solar and Biodiversity Park
SHEET 13 of 39**

Designed: AD	Drawn: AD	Checked: LA	Date: 14/01/2026
Internal Project Number: 026		Suitability: DCO Application	
Scale @ A1: 1:2,500			


North arrow pointing up.

Rev: Rev02

Scale bar: 0 20 40 80 120 160 metres

FOR CONTINUATION REFER TO SHEET 18


FOR CONTINUATION REFER TO SHEET 17

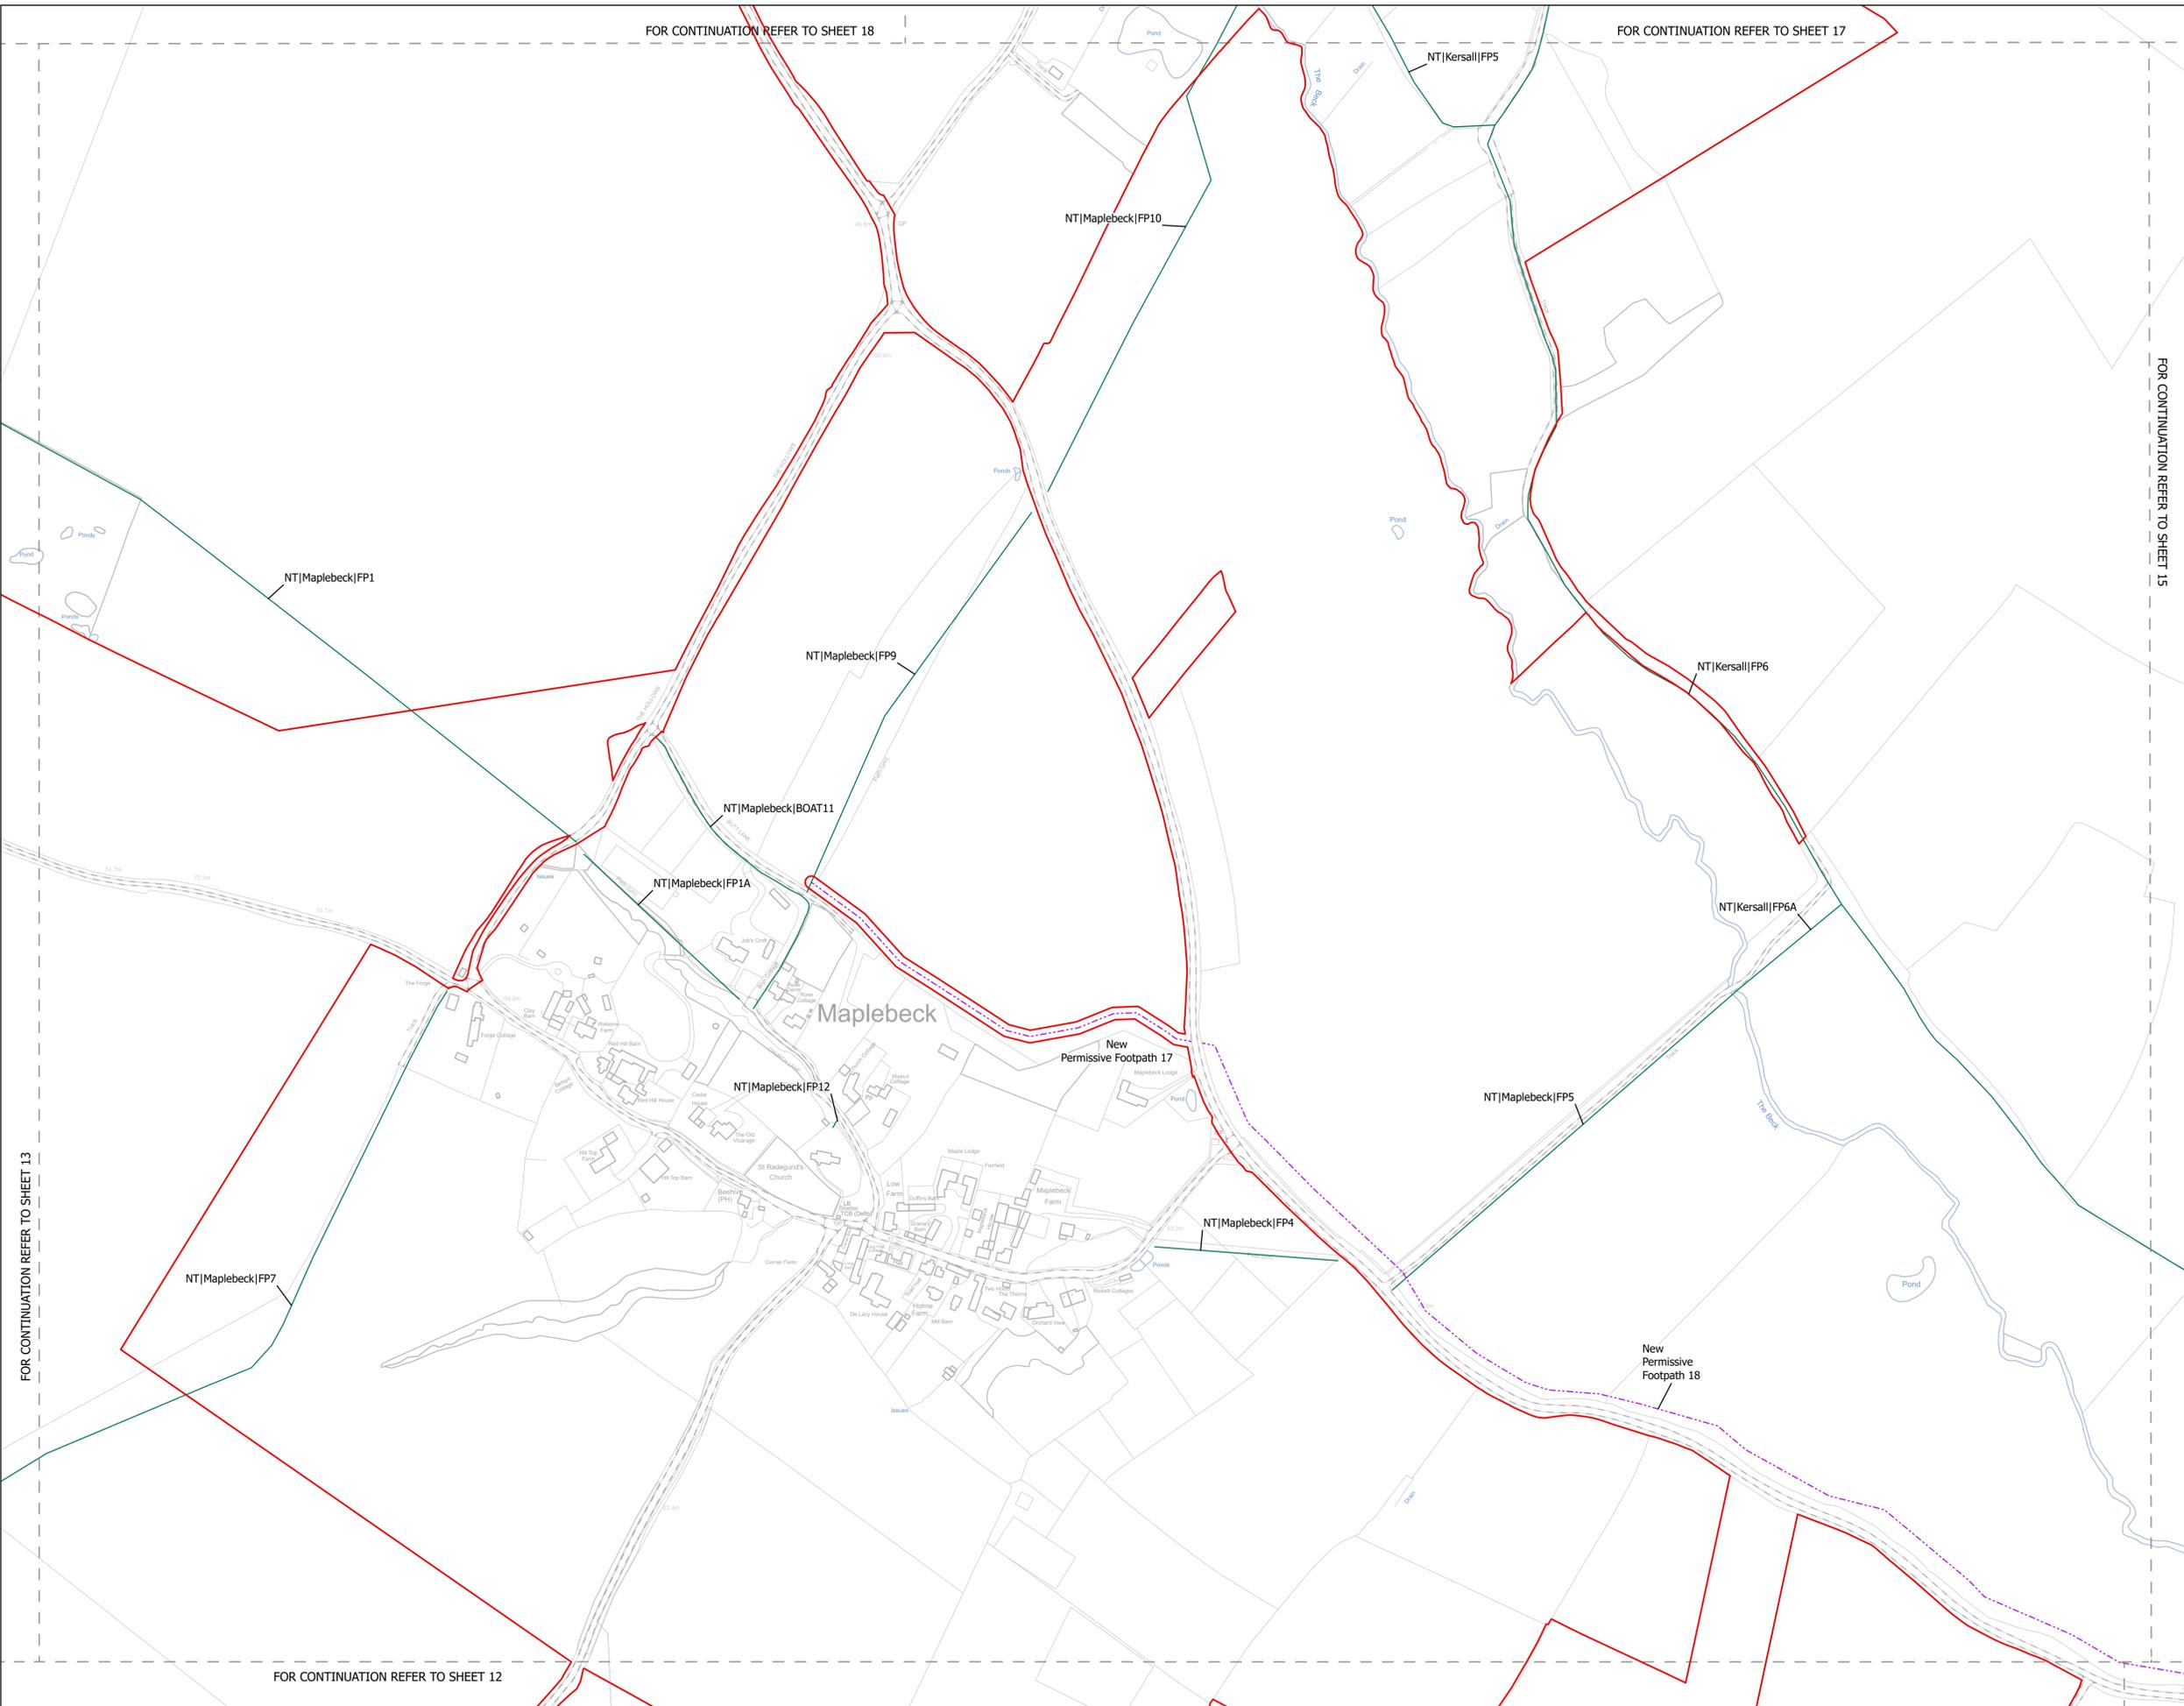

NOTES
1. ALL DIMENSIONS ARE IN METRES UNLESS STATED OTHERWISE.

- Legend**
- Order Limits
 - Public Rights of Way
 - - - Robin Hood Way
 - - - Trent Valley Way
 - Footpath Closure
 - Footpath Diversion
 - - - Bridleway Closed For Construction and Decommissioning
 - Bridleway Diversion for Construction and Decommissioning
 - - - New Permissive Footpath
 - New Permissive Bridleway
 - Public Right of Way Closure Start-End Point

The Legend is identical on all sheets of the Public Rights of Way and Permissive Routes Plan and therefore not all items specified in the Legend are found on each sheet

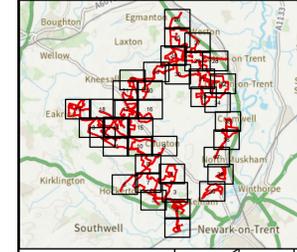

Revision 2	AD	LA	14/01/2026	Rev02
Revision 1	AD	LA	23/06/2025	Rev01
Revision Details	By	Check	Date	Suffix



Project Title:
GREAT NORTH ROAD SOLAR AND BIODIVERSITY PARK

Purpose of Issue:
DCO APPLICATION

Development Consent Order Number:
EN010162


Development Consent Order Drawing Number:
EN010162-APP-2.4A

Drawing Title:
**Public Rights of Way and Permissive Routes Plan
Great North Road Solar and Biodiversity Park
SHEET 14 of 39**

Designed: AD	Drawn: AD	Checked: LA	Date: 14/01/2026
Internal Project Number: 026	Suitability: DCO Application		

Scale @ A1:
1:2,500


N	Rev: Rev02
---	---------------

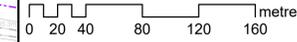

FOR CONTINUATION REFER TO SHEET 13

FOR CONTINUATION REFER TO SHEET 12

FOR CONTINUATION REFER TO SHEET 15

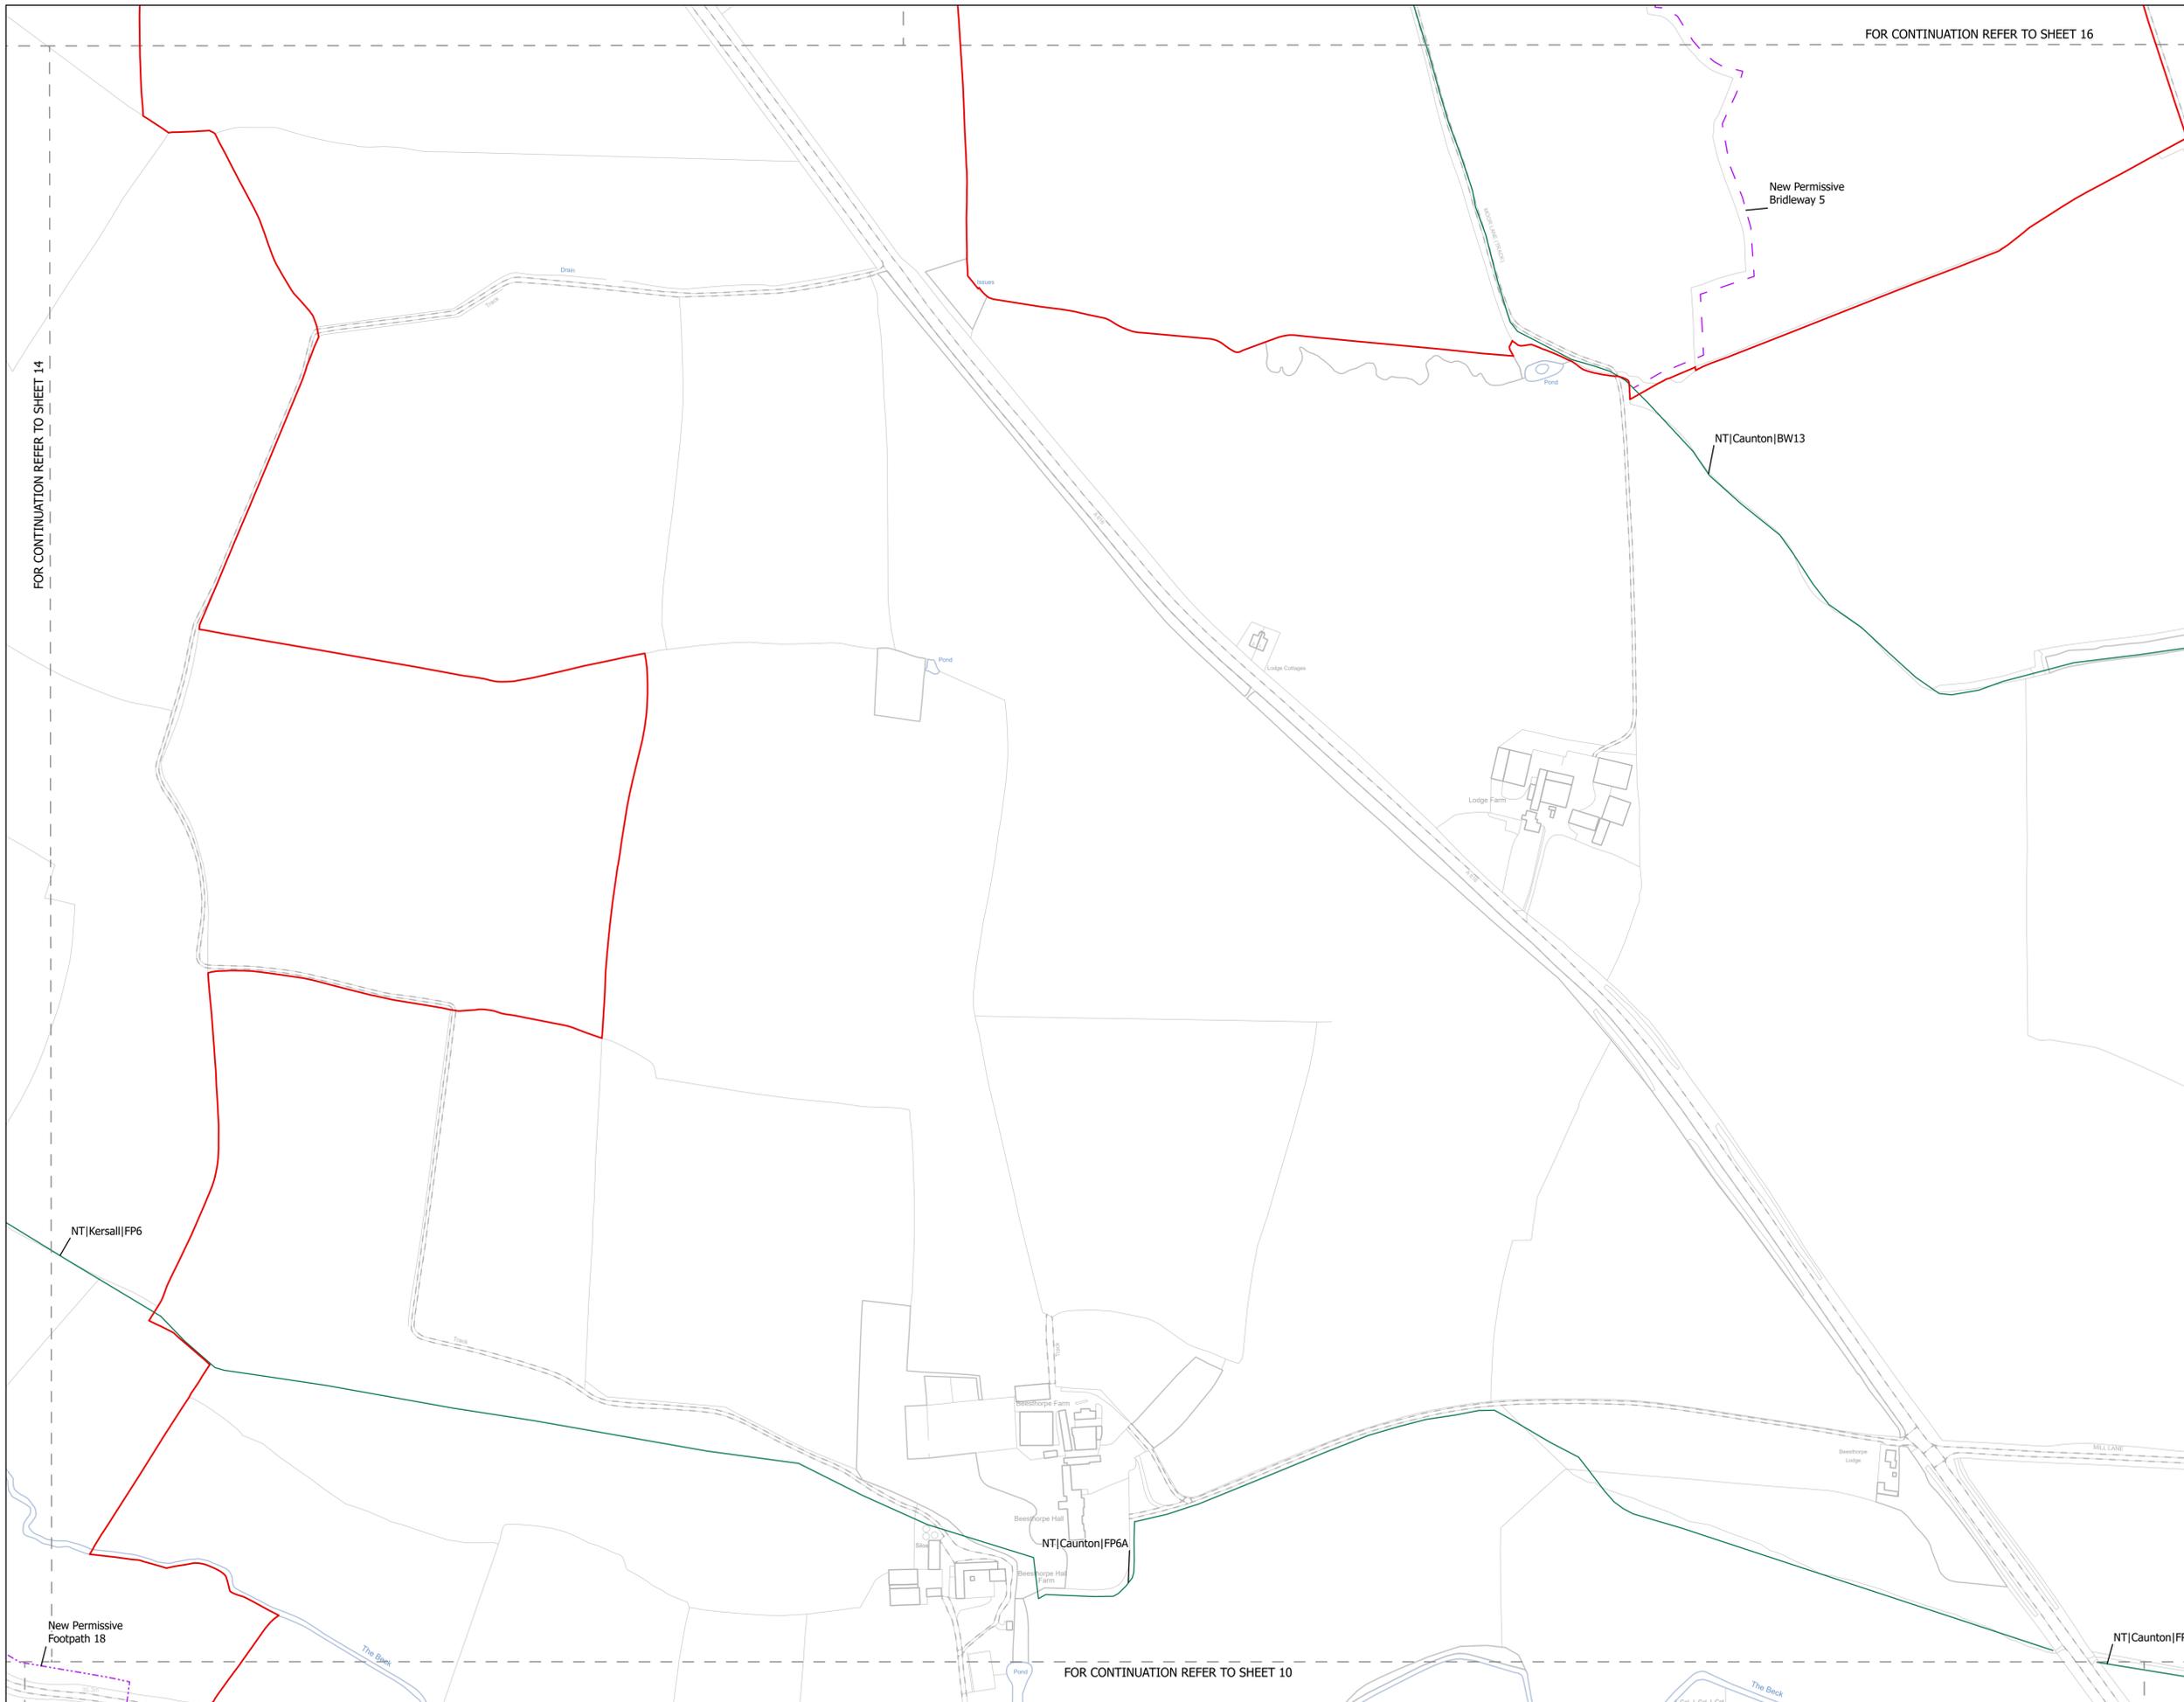

FOR CONTINUATION REFER TO SHEET 16

FOR CONTINUATION REFER TO SHEET 14


FOR CONTINUATION REFER TO SHEET 10

NOTES
1. ALL DIMENSIONS ARE IN METRES UNLESS STATED OTHERWISE.

Legend

- Order Limits
- Public Rights of Way
- Robin Hood Way
- Trent Valley Way
- Footpath Closure
- Footpath Diversion
- Bridleway Closed For Construction and Decommissioning
- Bridleway Diversion for Construction and Decommissioning
- New Permissive Footpath
- New Permissive Bridleway
- Public Right of Way Closure Start-End Point

The Legend is identical on all sheets of the Public Rights of Way and Permissive Routes Plan and therefore not all items specified in the Legend are found on each sheet

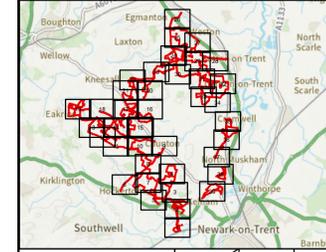

Revision 2	AD	LA	14/01/2026	Rev02
Revision 1	AD	LA	23/06/2025	Rev01
Revision Details	By	Check	Date	Suffix



Project Title:
GREAT NORTH ROAD SOLAR AND BIODIVERSITY PARK

Purpose of Issue:
DCO APPLICATION

Development Consent Order Number:
EN010162


Development Consent Order Drawing Number:
EN010162-APP-2.4A


Drawing Title:
**Public Rights of Way and Permissive Routes Plan
Great North Road Solar and Biodiversity Park
SHEET 15 of 39**

Designed: AD	Drawn: AD	Checked: LA	Date: 14/01/2026
Internal Project Number: 026	Suitability: DCO Application		

Scale @ A1:
1:2,500

N	Rev: Rev02
---	---------------

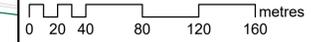

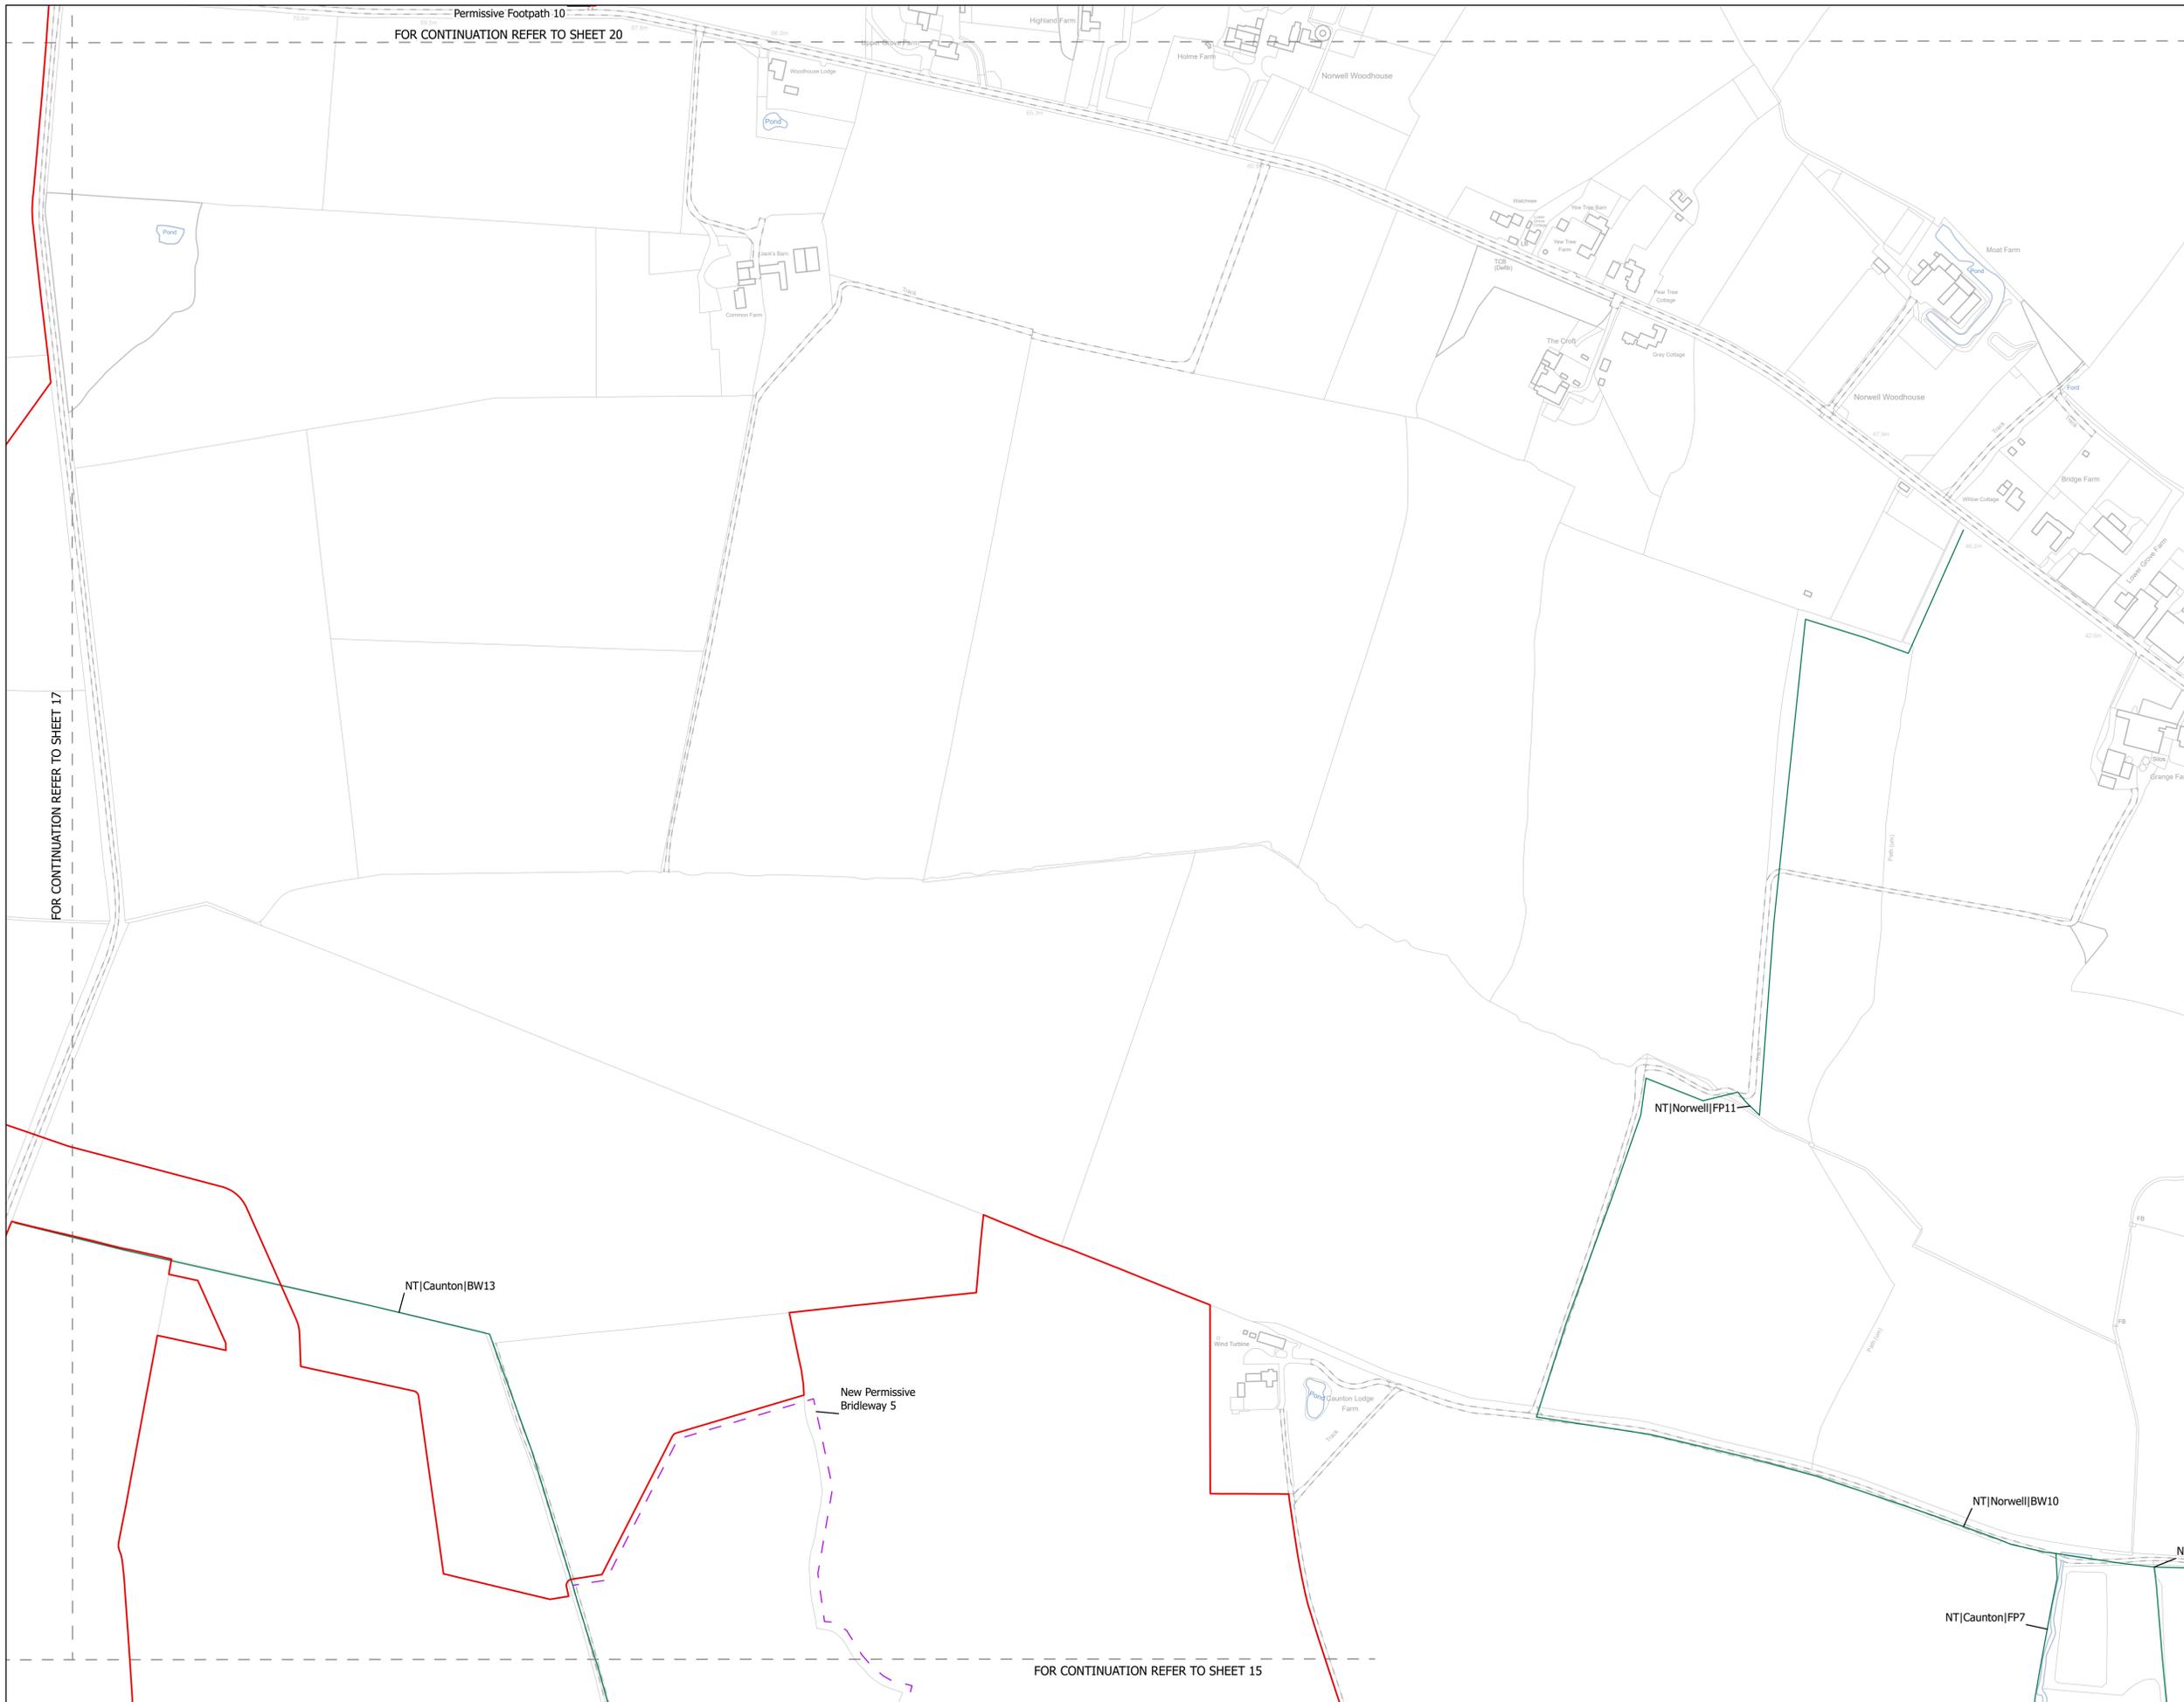

FOR CONTINUATION REFER TO SHEET 20

FOR CONTINUATION REFER TO SHEET 17


FOR CONTINUATION REFER TO SHEET 15

NOTES
1. ALL DIMENSIONS ARE IN METRES UNLESS STATED OTHERWISE.

Legend

- Order Limits
- Public Rights of Way
- Robin Hood Way
- Trent Valley Way
- Footpath Closure
- Footpath Diversion
- Bridleway Closed For Construction and Decommissioning
- Bridleway Diversion for Construction and Decommissioning
- New Permissive Footpath
- New Permissive Bridleway
- Public Right of Way Closure Start-End Point

The Legend is identical on all sheets of the Public Rights of Way and Permissive Routes Plan and therefore not all items specified in the Legend are found on each sheet

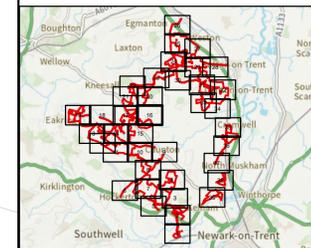

Revision 2	AD	LA	14/01/2026	Rev02
Revision 1	AD	LA	23/06/2025	Rev01
Revision Details	By	Check	Date	Suffix



Project Title:
GREAT NORTH ROAD SOLAR AND BIODIVERSITY PARK

Purpose of Issue:
DCO APPLICATION

Development Consent Order Number:
EN010162


Development Consent Order Drawing Number:
EN010162-APP-2.4A

Drawing Title:
**Public Rights of Way and Permissive Routes Plan
Great North Road Solar and Biodiversity Park
SHEET 16 of 39**

Designed: AD	Drawn: AD	Checked: LA	Date: 14/01/2026
Internal Project Number: 026		Suitability: DCO Application	

Scale @ A1:
1:2,500

N	Rev: Rev02
---	---------------

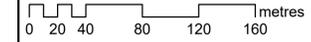

FOR CONTINUATION REFER TO SHEET 21

New Permissive Footpath 13

New Permissive Footpath 14

NT|Kersall|BOATS

New Permissive Bridleway 4

New Permissive Footpath 15

NT|Caunton|BW13


FOR CONTINUATION REFER TO SHEET 14

NOTES
1. ALL DIMENSIONS ARE IN METRES UNLESS STATED OTHERWISE.

Legend

- Order Limits
- Public Rights of Way
- Robin Hood Way
- Trent Valley Way
- Footpath Closure
- Footpath Diversion
- Bridleway Closed For Construction and Decommissioning
- Bridleway Diversion for Construction and Decommissioning
- New Permissive Footpath
- New Permissive Bridleway
- Public Right of Way Closure Start-End Point

The Legend is identical on all sheets of the Public Rights of Way and Permissive Routes Plan and therefore not all items specified in the Legend are found on each sheet

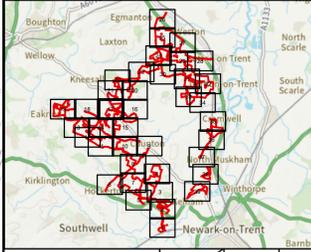

Revision 2	AD	LA	14/01/2026	Rev02
Revision 1	AD	LA	23/06/2025	Rev01
Revision Details	By	Check	Date	Suffix

Applicant: Elements Green Trent Limited

Project Title:
GREAT NORTH ROAD SOLAR AND BIODIVERSITY PARK

Purpose of Issue:
DCO APPLICATION


Development Consent Order Number:
EN010162

Development Consent Order Drawing Number:
EN010162-APP-2.4A

Drawing Title:
**Public Rights of Way and Permissive Routes Plan
Great North Road Solar and Biodiversity Park
SHEET 17 of 39**

Designed: AD	Drawn: AD	Checked: LA	Date: 14/01/2026
Internal Project Number: 026	Suitability: DCO Application		

Scale @ A1: 1:2,500	Rev: Rev02
------------------------	---------------

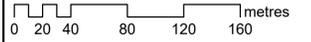




NOTES
1. ALL DIMENSIONS ARE IN METRES UNLESS STATED OTHERWISE.

Legend

- Order Limits
- Public Rights of Way
- Robin Hood Way
- Trent Valley Way
- Footpath Closure
- Footpath Diversion
- Bridleway Closed For Construction and Decommissioning
- Bridleway Diversion for Construction and Decommissioning
- New Permissive Footpath
- New Permissive Bridleway
- Public Right of Way Closure Start-End Point

The Legend is identical on all sheets of the Public Rights of Way and Permissive Routes Plan and therefore not all items specified in the Legend are found on each sheet

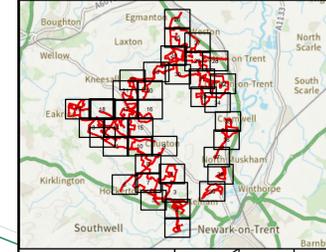

Revision 2	AD	LA	14/01/2026	Rev02
Revision 1	AD	LA	23/06/2025	Rev01
Revision Details	By	Check	Date	Suffix

Applicant: Elements Green Trent Limited

Solar & Biodiversity Park

Project Title:
GREAT NORTH ROAD SOLAR AND BIODIVERSITY PARK

Purpose of Issue:
DCO APPLICATION

Development Consent Order Number:
EN010162

Development Consent Order Drawing Number:
EN010162-APP-2.4A


Drawing Title:
**Public Rights of Way and Permissive Routes Plan
Great North Road Solar and Biodiversity Park
SHEET 18 of 39**

Designed: AD	Drawn: AD	Checked: LA	Date: 14/01/2026
Internal Project Number: 026	Suitability: DCO Application		
Scale @ A1: 1:2,500			

Scale bar: 0 20 40 80 120 160 metres

North arrow pointing up.


Rev: Rev02

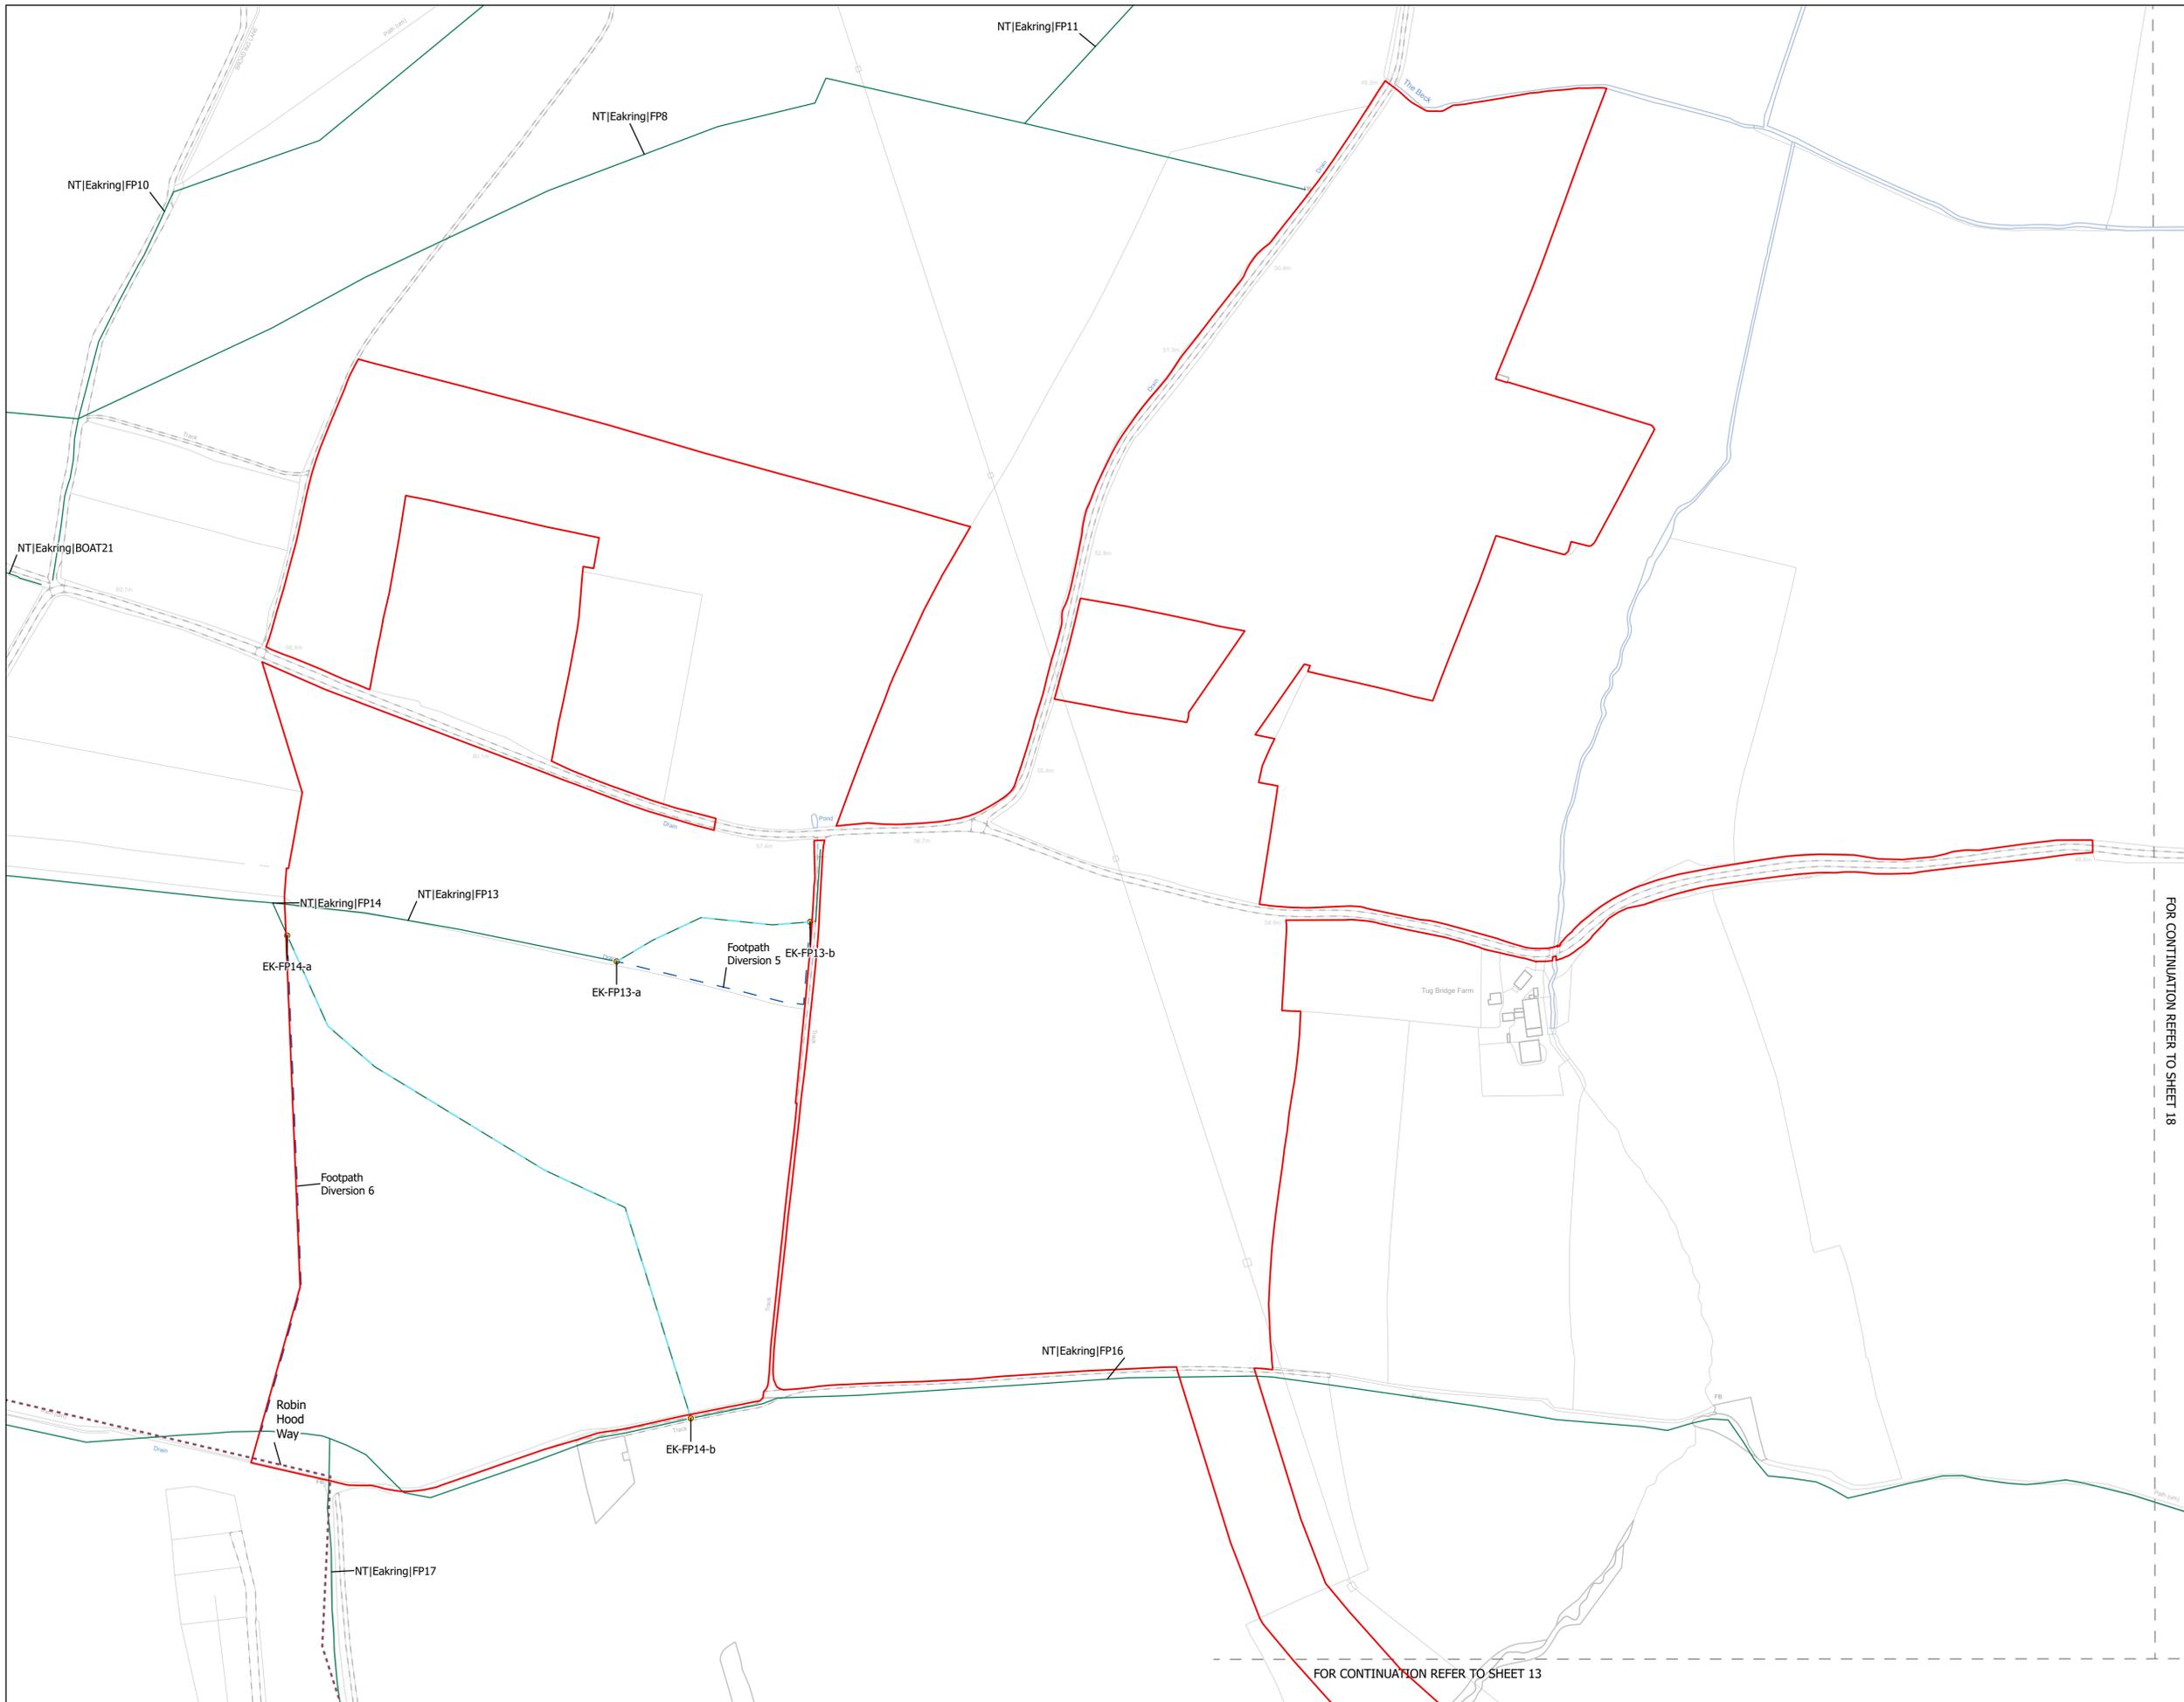

NOTES
1. ALL DIMENSIONS ARE IN METRES UNLESS STATED OTHERWISE.

- Legend**
- Order Limits
 - Public Rights of Way
 - Robin Hood Way
 - Trent Valley Way
 - Footpath Closure
 - Footpath Diversion
 - Bridleway Closed For Construction and Decommissioning
 - Bridleway Diversion for Construction and Decommissioning
 - New Permissive Footpath
 - New Permissive Bridleway
 - Public Right of Way Closure Start-End Point

The Legend is identical on all sheets of the Public Rights of Way and Permissive Routes Plan and therefore not all items specified in the Legend are found on each sheet

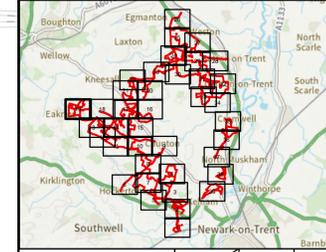

FOR CONTINUATION REFER TO SHEET 18

Revision 2	AD	LA	14/01/2026	Rev02
Revision 1	AD	LA	23/06/2025	Rev01
Revision Details	By	Check	Date	Suffix



Project Title:
GREAT NORTH ROAD SOLAR AND BIODIVERSITY PARK

Purpose of Issue:
DCO APPLICATION


Development Consent Order Number:
EN010162

Development Consent Order Drawing Number:
EN010162-APP-2.4A

Drawing Title:
Public Rights of Way and Permissive Routes Plan
Great North Road Solar and Biodiversity Park
SHEET 19 of 39

Designed: AD	Drawn: AD	Checked: LA	Date: 14/01/2026
Internal Project Number: 026	Suitability: DCO Application		
Scale @ A1: 1:2,500			

N	Rev: Rev02
---	---------------

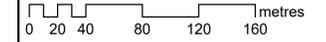

FOR CONTINUATION REFER TO SHEET 23

New Permissive Footpath 9

New Permissive Footpath 10

New Permissive Footpath 11

New Permissive Footpath 10

High Wood

FOR CONTINUATION REFER TO SHEET 21


FOR CONTINUATION REFER TO SHEET 16

NOTES
1. ALL DIMENSIONS ARE IN METRES UNLESS STATED OTHERWISE.

Legend

- Order Limits
- Public Rights of Way
- Robin Hood Way
- Trent Valley Way
- Footpath Closure
- Footpath Diversion
- Bridleway Closed For Construction and Decommissioning
- Bridleway Diversion for Construction and Decommissioning
- New Permissive Footpath
- New Permissive Bridleway
- Public Right of Way Closure Start-End Point

The Legend is identical on all sheets of the Public Rights of Way and Permissive Routes Plan and therefore not all items specified in the Legend are found on each sheet

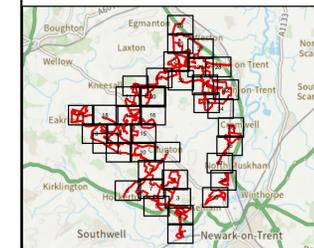

Revision 2	AD	LA	14/01/2026	Rev02
Revision 1	AD	LA	23/06/2025	Rev01
Revision Details	By	Check	Date	Suffix



Project Title:
GREAT NORTH ROAD SOLAR AND BIODIVERSITY PARK

Purpose of Issue:
DCO APPLICATION

Development Consent Order Number:
EN010162

Development Consent Order Drawing Number:
EN010162-APP-2.4A

Drawing Title:
**Public Rights of Way and Permissive Routes Plan
Great North Road Solar and Biodiversity Park
SHEET 20 of 39**


Designed: AD	Drawn: AD	Checked: LA	Date: 14/01/2026
-----------------	--------------	----------------	---------------------

Internal Project Number:
026

Suitability:
DCO Application

Scale @ A1:
1:2,500

N	Rev: Rev02
0 20 40 80 120 160 metres	

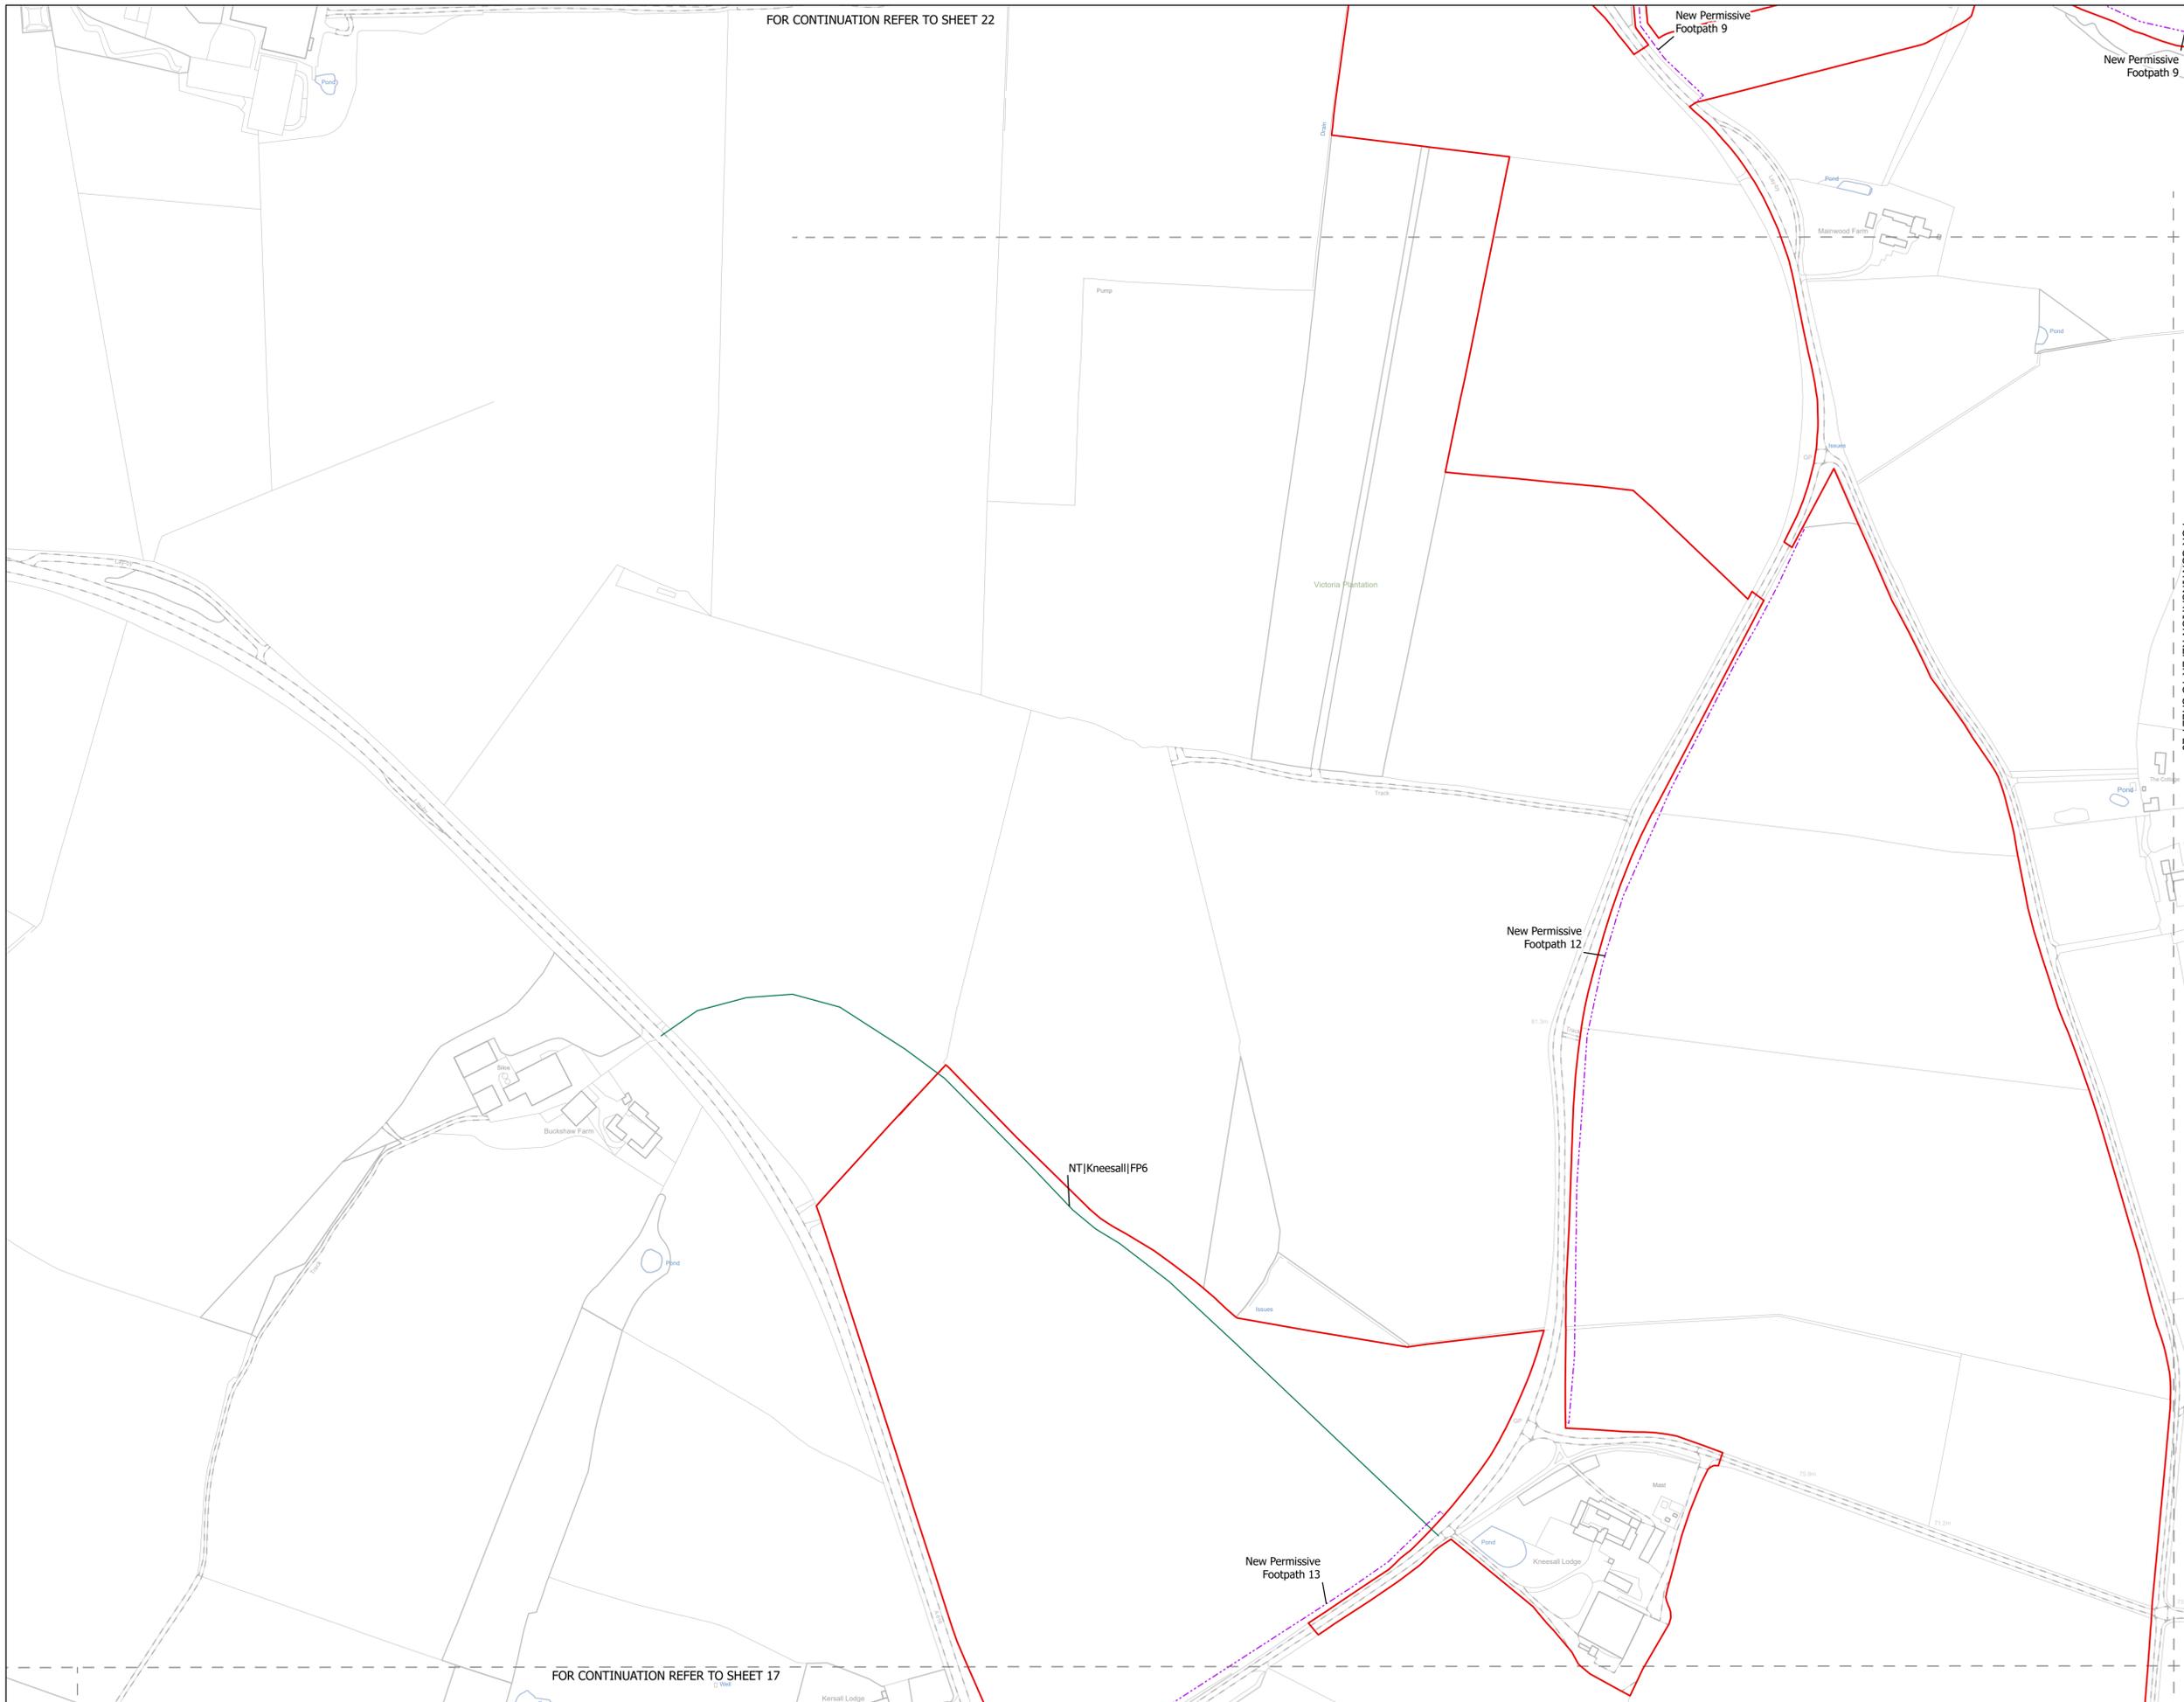


FOR CONTINUATION REFER TO SHEET 22

NOTES
1. ALL DIMENSIONS ARE IN METRES UNLESS STATED OTHERWISE.

Legend

- Order Limits
- Public Rights of Way
- Robin Hood Way
- Trent Valley Way
- Footpath Closure
- Footpath Diversion
- Bridleway Closed For Construction and Decommissioning
- Bridleway Diversion for Construction and Decommissioning
- New Permissive Footpath
- New Permissive Bridleway
- Public Right of Way Closure Start-End Point

The Legend is identical on all sheets of the Public Rights of Way and Permissive Routes Plan and therefore not all items specified in the Legend are found on each sheet

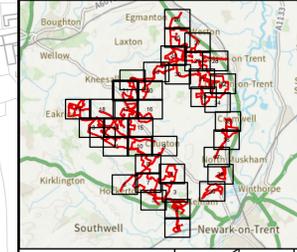

Revision	By	Check	Date	Suffix
Revision 2	AD	LA	14/01/2026	Rev02
Revision 1	AD	LA	23/06/2025	Rev01



Project Title:
GREAT NORTH ROAD SOLAR AND BIODIVERSITY PARK

Purpose of Issue:
DCO APPLICATION

Development Consent Order Number:
EN010162

Development Consent Order Drawing Number:
EN010162-APP-2.4A


Drawing Title:
**Public Rights of Way and Permissive Routes Plan
Great North Road Solar and Biodiversity Park
SHEET 21 of 39**

Designed: AD	Drawn: AD	Checked: LA	Date: 14/01/2026
-----------------	--------------	----------------	---------------------

Internal Project Number: 026	Suitability: DCO Application
---------------------------------	---------------------------------

Scale @ A1:
1:2,500

N	Rev: Rev02
---	---------------

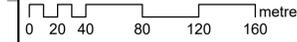

FOR CONTINUATION REFER TO SHEET 17

FOR CONTINUATION REFER TO SHEET 20




FOR CONTINUATION REFER TO SHEET 23

NOTES
1. ALL DIMENSIONS ARE IN METRES UNLESS STATED OTHERWISE.

- Legend**
- Order Limits
 - Public Rights of Way
 - Robin Hood Way
 - Trent Valley Way
 - Footpath Closure
 - Footpath Diversion
 - Bridleway Closed For Construction and Decommissioning
 - Bridleway Diversion for Construction and Decommissioning
 - New Permissive Footpath
 - New Permissive Bridleway
 - Public Right of Way Closure Start-End Point

The Legend is identical on all sheets of the Public Rights of Way and Permissive Routes Plan and therefore not all items specified in the Legend are found on each sheet

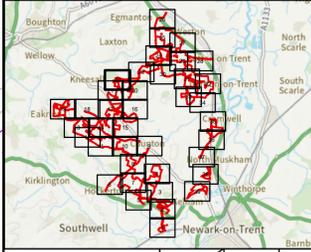

Revision 2	AD	LA	14/01/2026	Rev02
Revision 1	AD	LA	23/06/2025	Rev01
Revision Details	By	Check	Date	Suffix



Applicant: Elements Green Trent Limited

Project Title:
GREAT NORTH ROAD SOLAR AND BIODIVERSITY PARK

Purpose of Issue:
DCO APPLICATION


Development Consent Order Number:
EN010162

Development Consent Order Drawing Number:
EN010162-APP-2.4A

Drawing Title:
**Public Rights of Way and Permissive Routes Plan
Great North Road Solar and Biodiversity Park
SHEET 22 of 39**

Designed: AD	Drawn: AD	Checked: LA	Date: 14/01/2026
Internal Project Number: 026	Suitability: DCO Application		
Scale @ A1: 1:2,500	Rev: Rev02		


0 20 40 80 120 160 metres

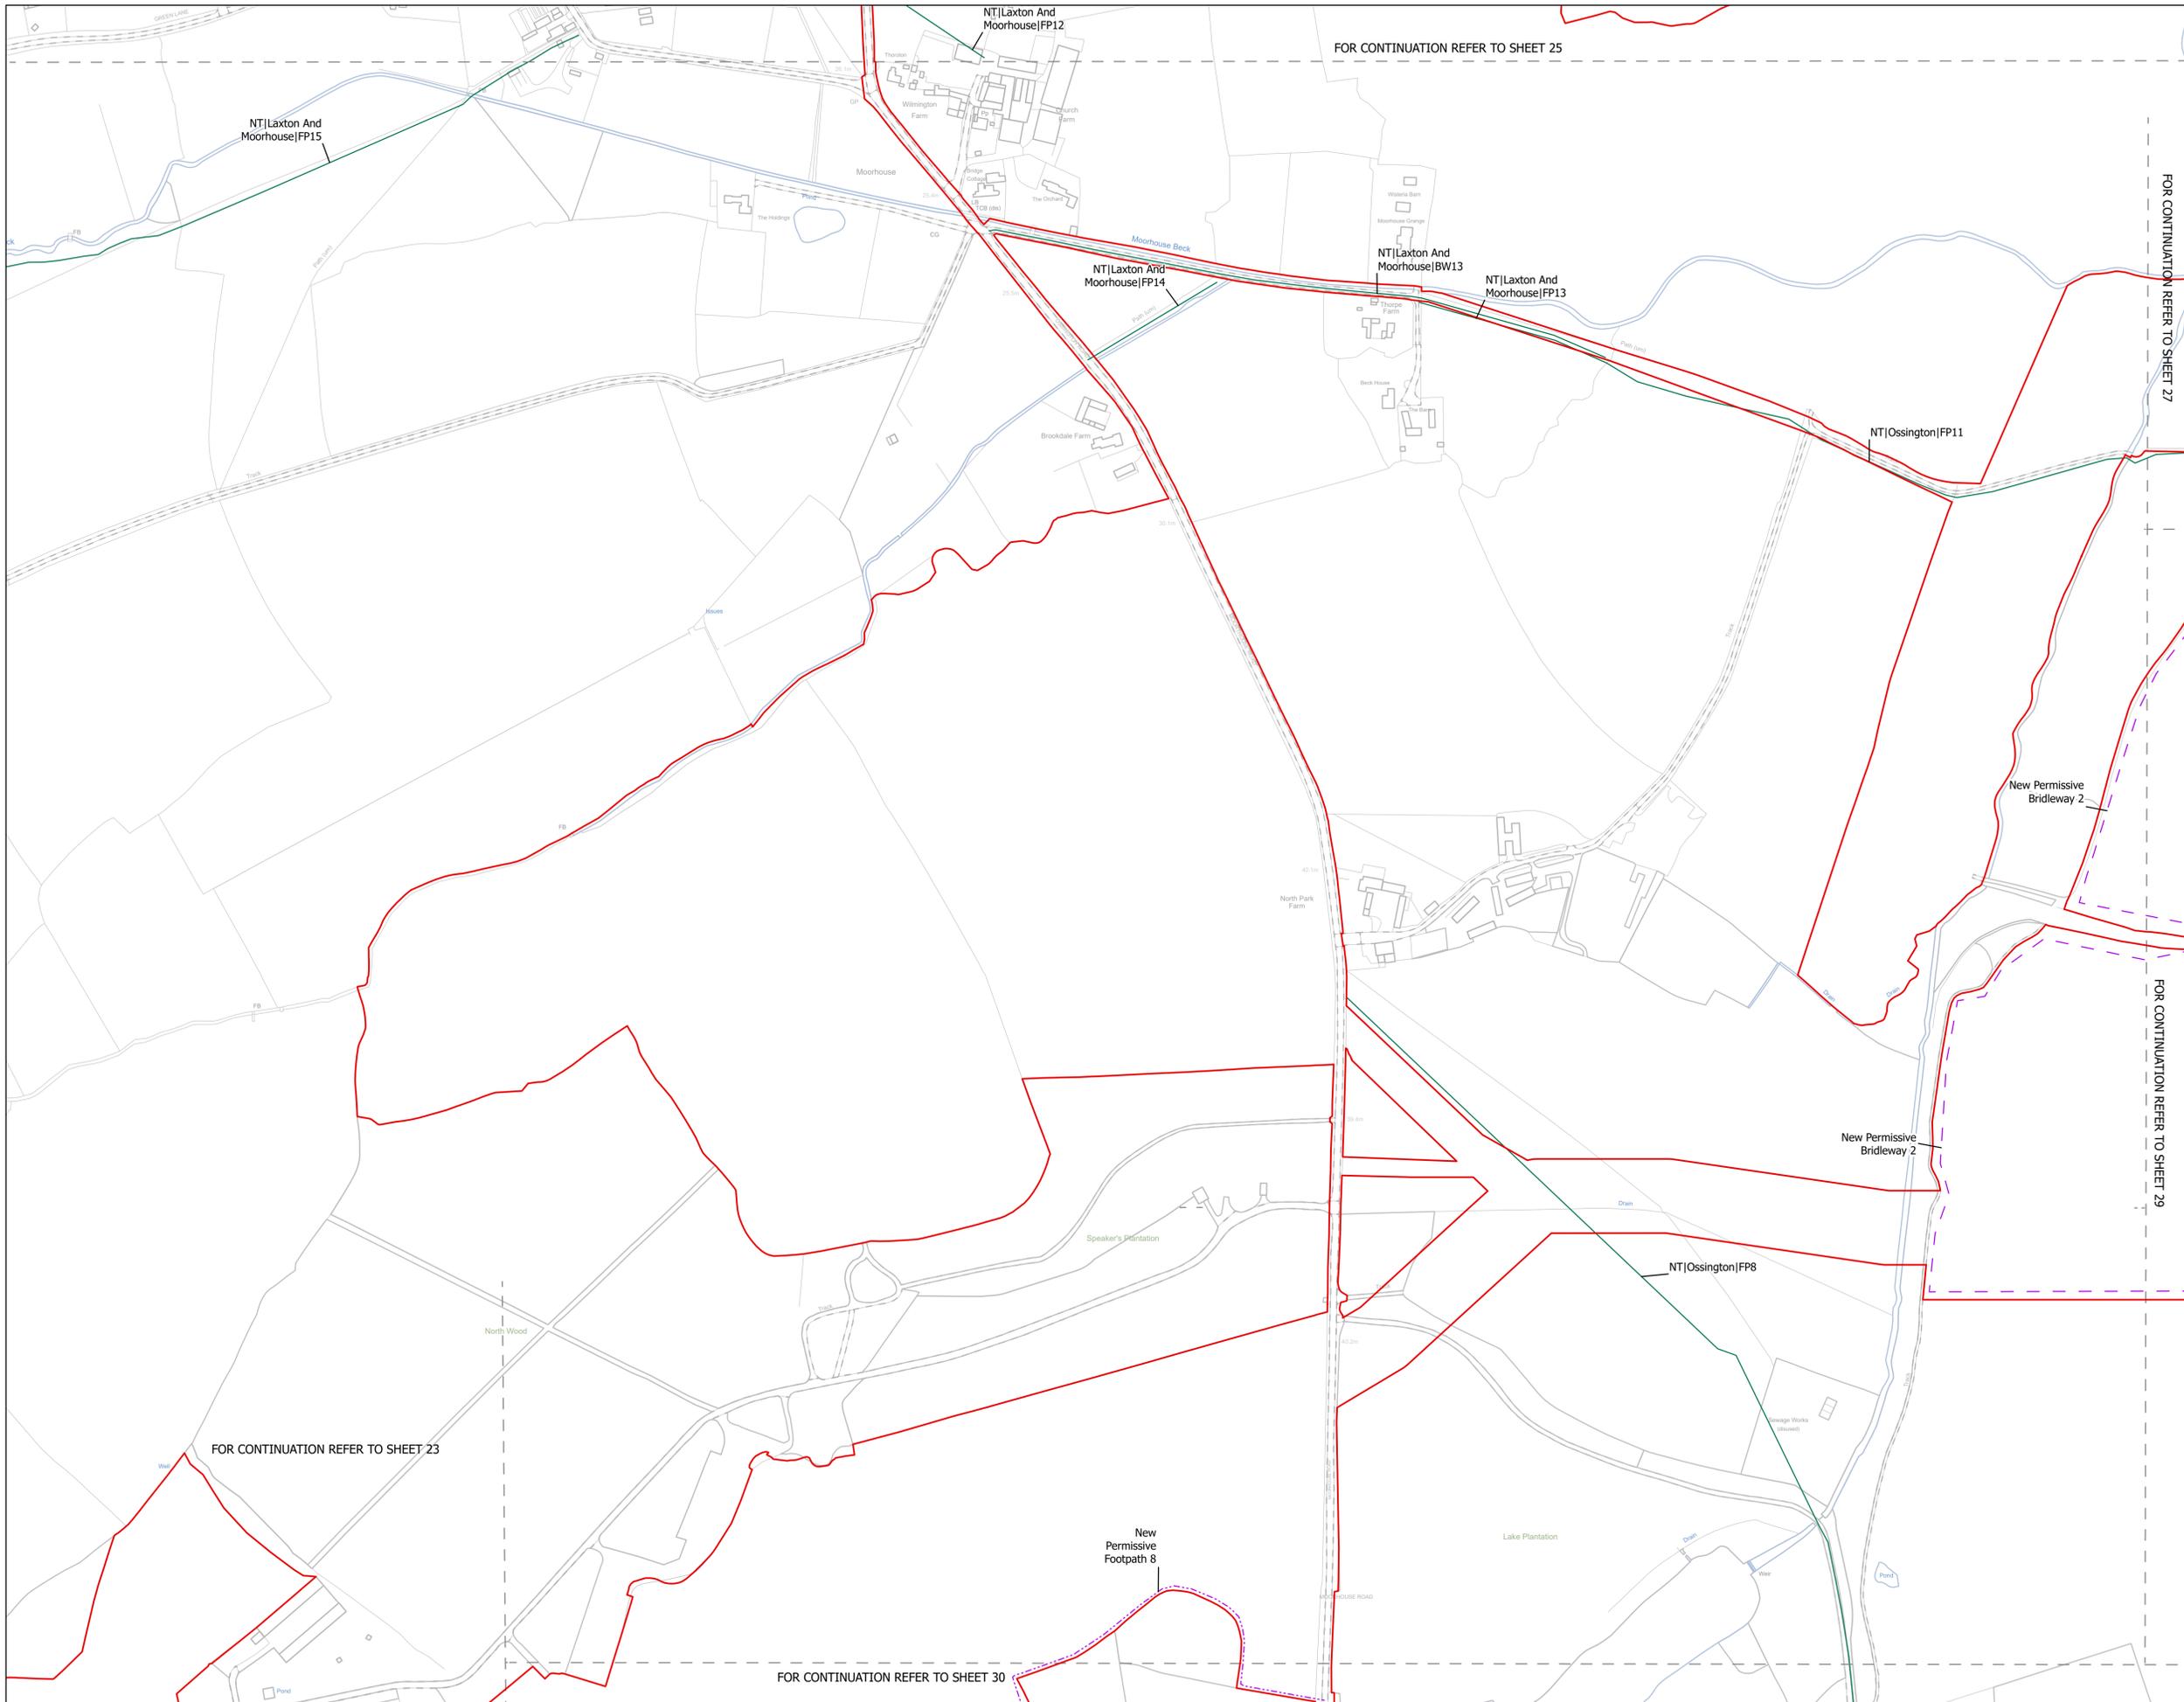

NOTES
1. ALL DIMENSIONS ARE IN METRES UNLESS STATED OTHERWISE.

- Legend**
- Order Limits
 - Public Rights of Way
 - Robin Hood Way
 - Trent Valley Way
 - Footpath Closure
 - Footpath Diversion
 - Bridleway Closed For Construction and Decommissioning
 - Bridleway Diversion for Construction and Decommissioning
 - New Permissive Footpath
 - New Permissive Bridleway
 - Public Right of Way Closure Start-End Point

The Legend is identical on all sheets of the Public Rights of Way and Permissive Routes Plan and therefore not all items specified in the Legend are found on each sheet

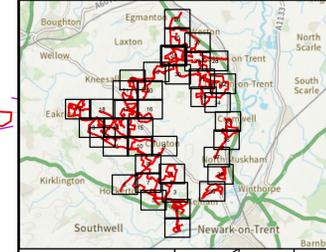

Revision 2	AD	LA	14/01/2026	Rev02
Revision 1	AD	LA	23/06/2025	Rev01
Revision Details	By	Check	Date	Suffix

Applicant: Elements Green Trent Limited




Project Title:
GREAT NORTH ROAD SOLAR AND BIODIVERSITY PARK


Purpose of Issue:
DCO APPLICATION

Development Consent Order Number:
EN010162

Development Consent Order Drawing Number:
EN010162-APP-2.4A

Drawing Title:
**Public Rights of Way and Permissive Routes Plan
Great North Road Solar and Biodiversity Park
SHEET 24 of 39**

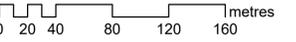Designed: AD	Drawn: AD	Checked: LA	Date: 14/01/2026
Internal Project Number: 026	Suitability: DCO Application		
Scale @ A1: 1:2,500		Rev: Rev02	
			

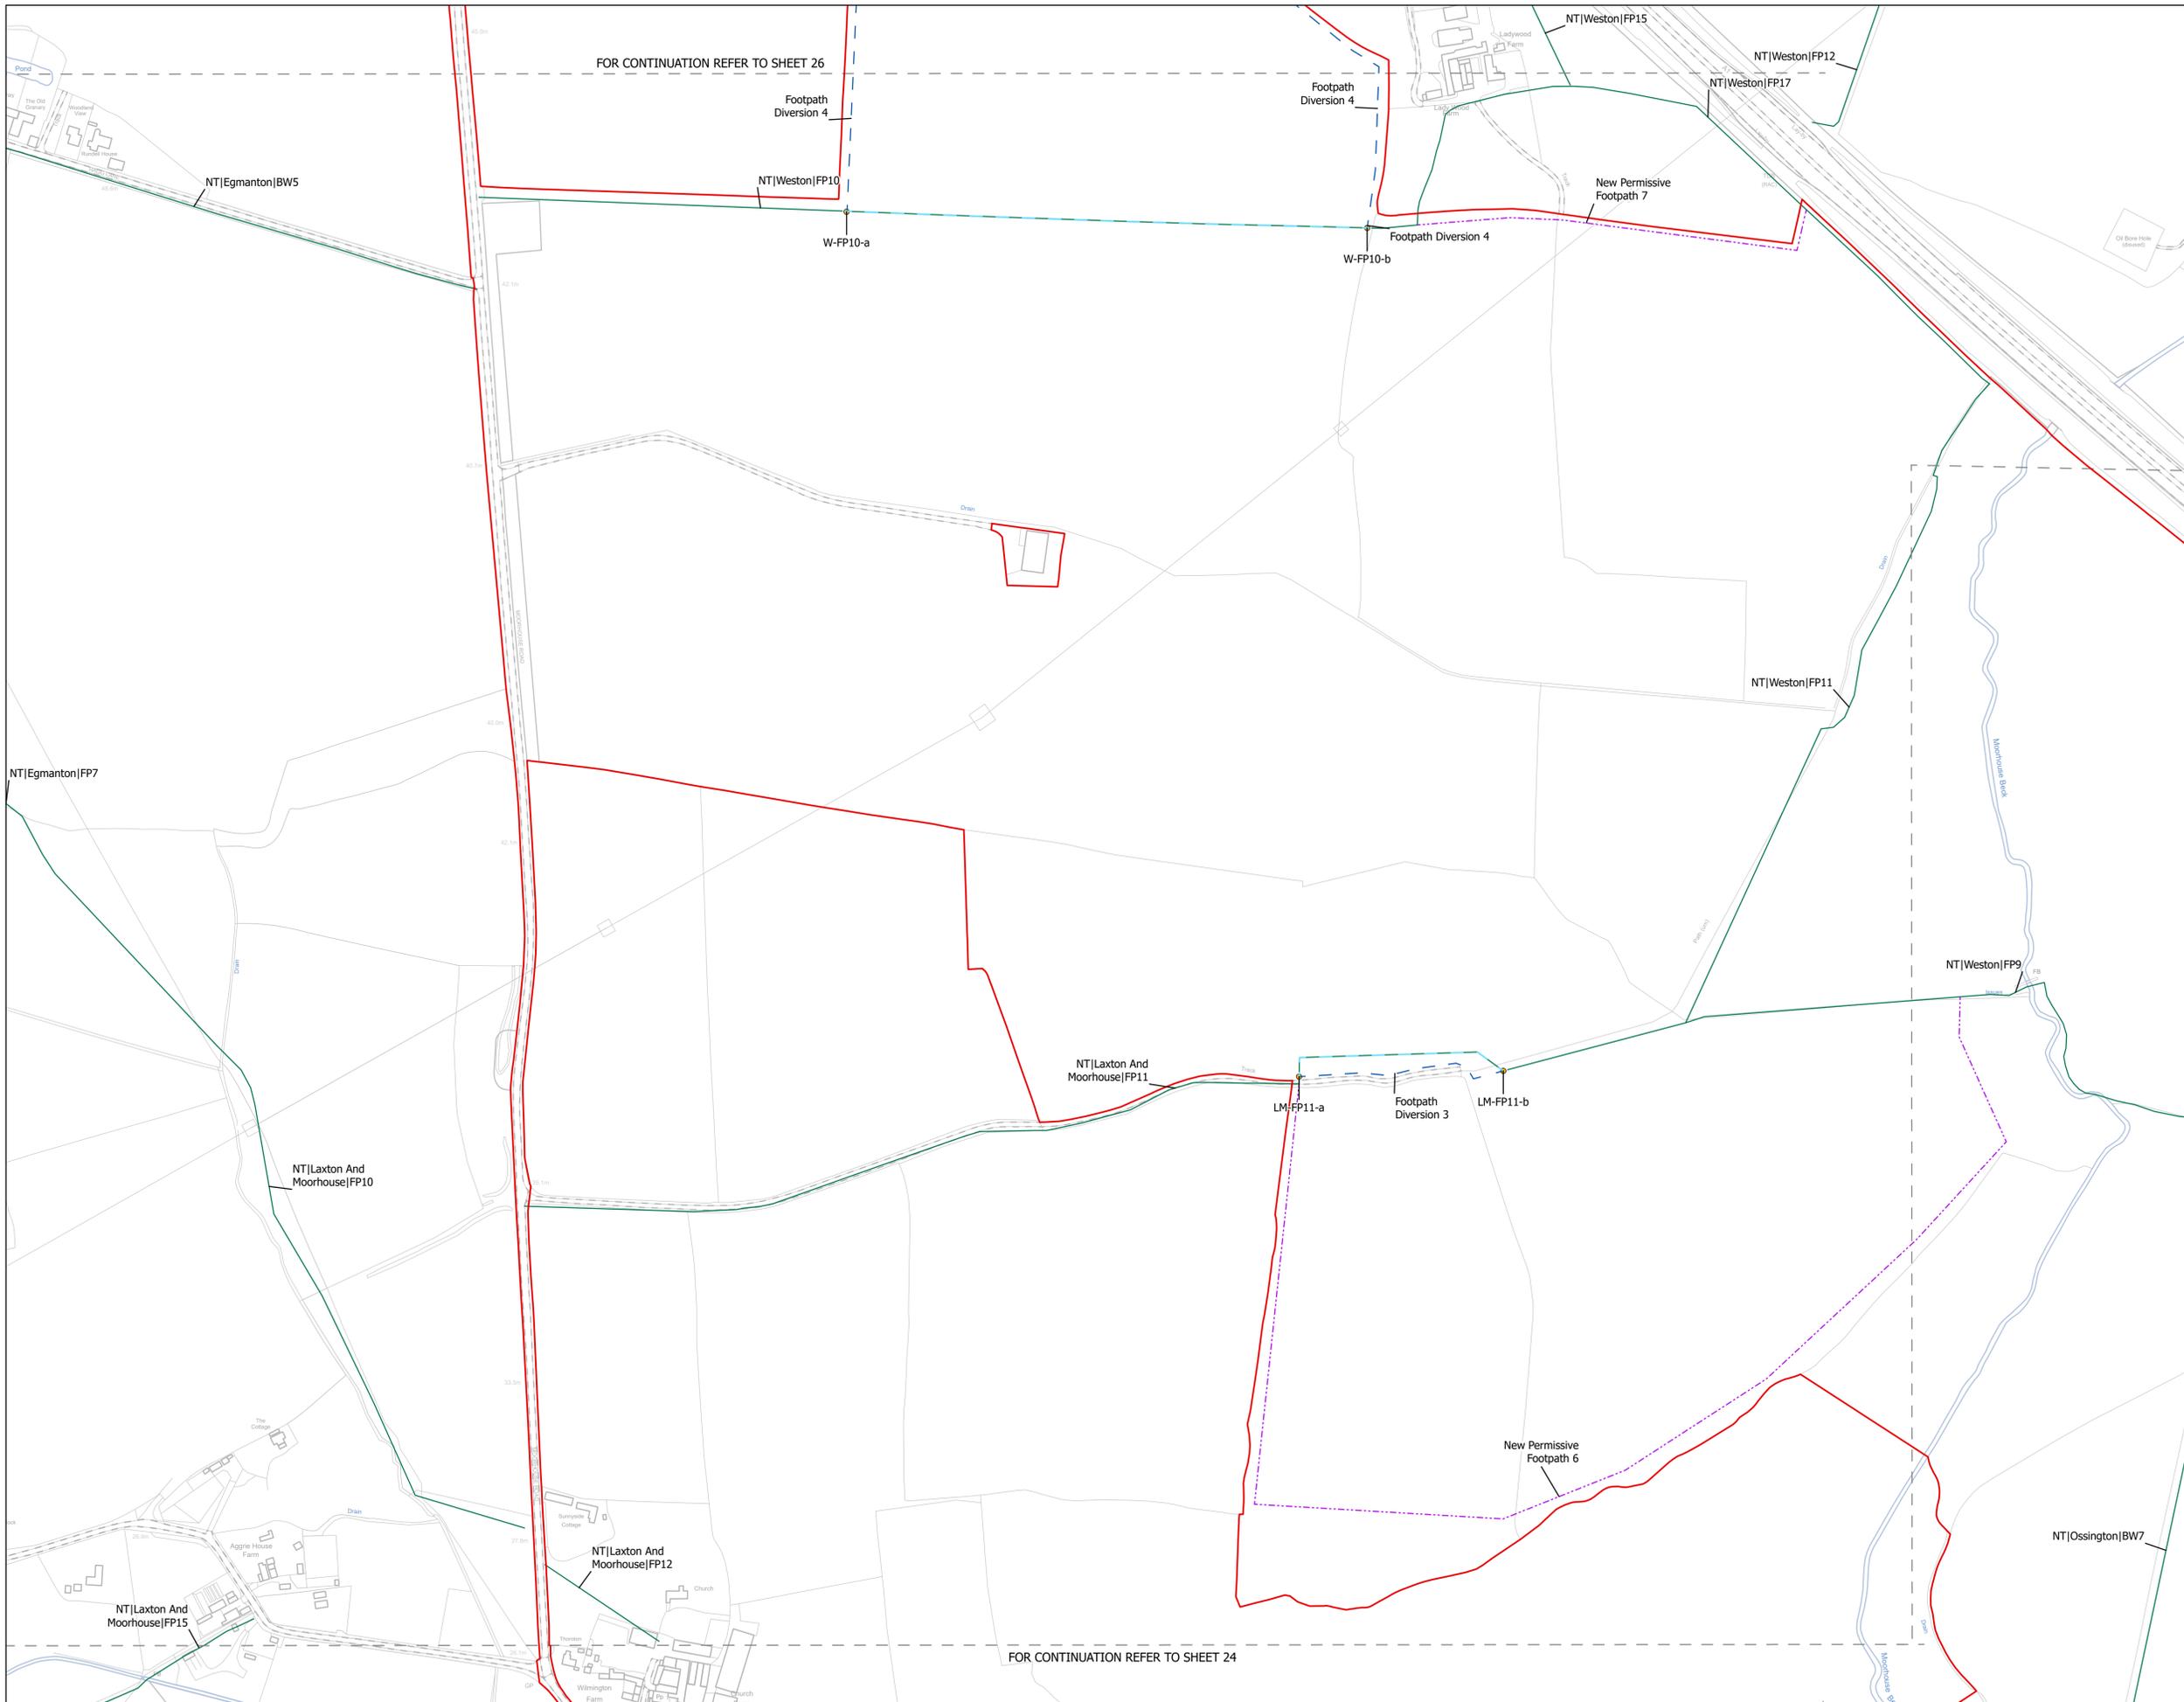

FOR CONTINUATION REFER TO SHEET 26


FOR CONTINUATION REFER TO SHEET 24

NOTES
1. ALL DIMENSIONS ARE IN METRES UNLESS STATED OTHERWISE.

- Legend**
- Order Limits
 - Public Rights of Way
 - Robin Hood Way
 - Trent Valley Way
 - Footpath Closure
 - Footpath Diversion
 - Bridleway Closed For Construction and Decommissioning
 - Bridleway Diversion for Construction and Decommissioning
 - New Permissive Footpath
 - New Permissive Bridleway
 - Public Right of Way Closure Start-End Point

The Legend is identical on all sheets of the Public Rights of Way and Permissive Routes Plan and therefore not all items specified in the Legend are found on each sheet

FOR CONTINUATION REFER TO SHEET 27

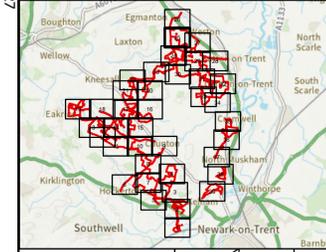

Revision 2	AD	LA	14/01/2026	Rev02
Revision 1	AD	LA	23/06/2025	Rev01
Revision Details	By	Check	Date	Suffix



Project Title:
GREAT NORTH ROAD SOLAR AND BIODIVERSITY PARK

Purpose of Issue:
DCO APPLICATION

Development Consent Order Number:
EN010162


Development Consent Order Drawing Number:
EN010162-APP-2.4A

Drawing Title:
**Public Rights of Way and Permissive Routes Plan
Great North Road Solar and Biodiversity Park
SHEET 25 of 39**

Designed: AD	Drawn: AD	Checked: LA	Date: 14/01/2026
Internal Project Number: 026	Suitability: DCO Application		

Scale @ A1:
1:2,500

Rev:
Rev02

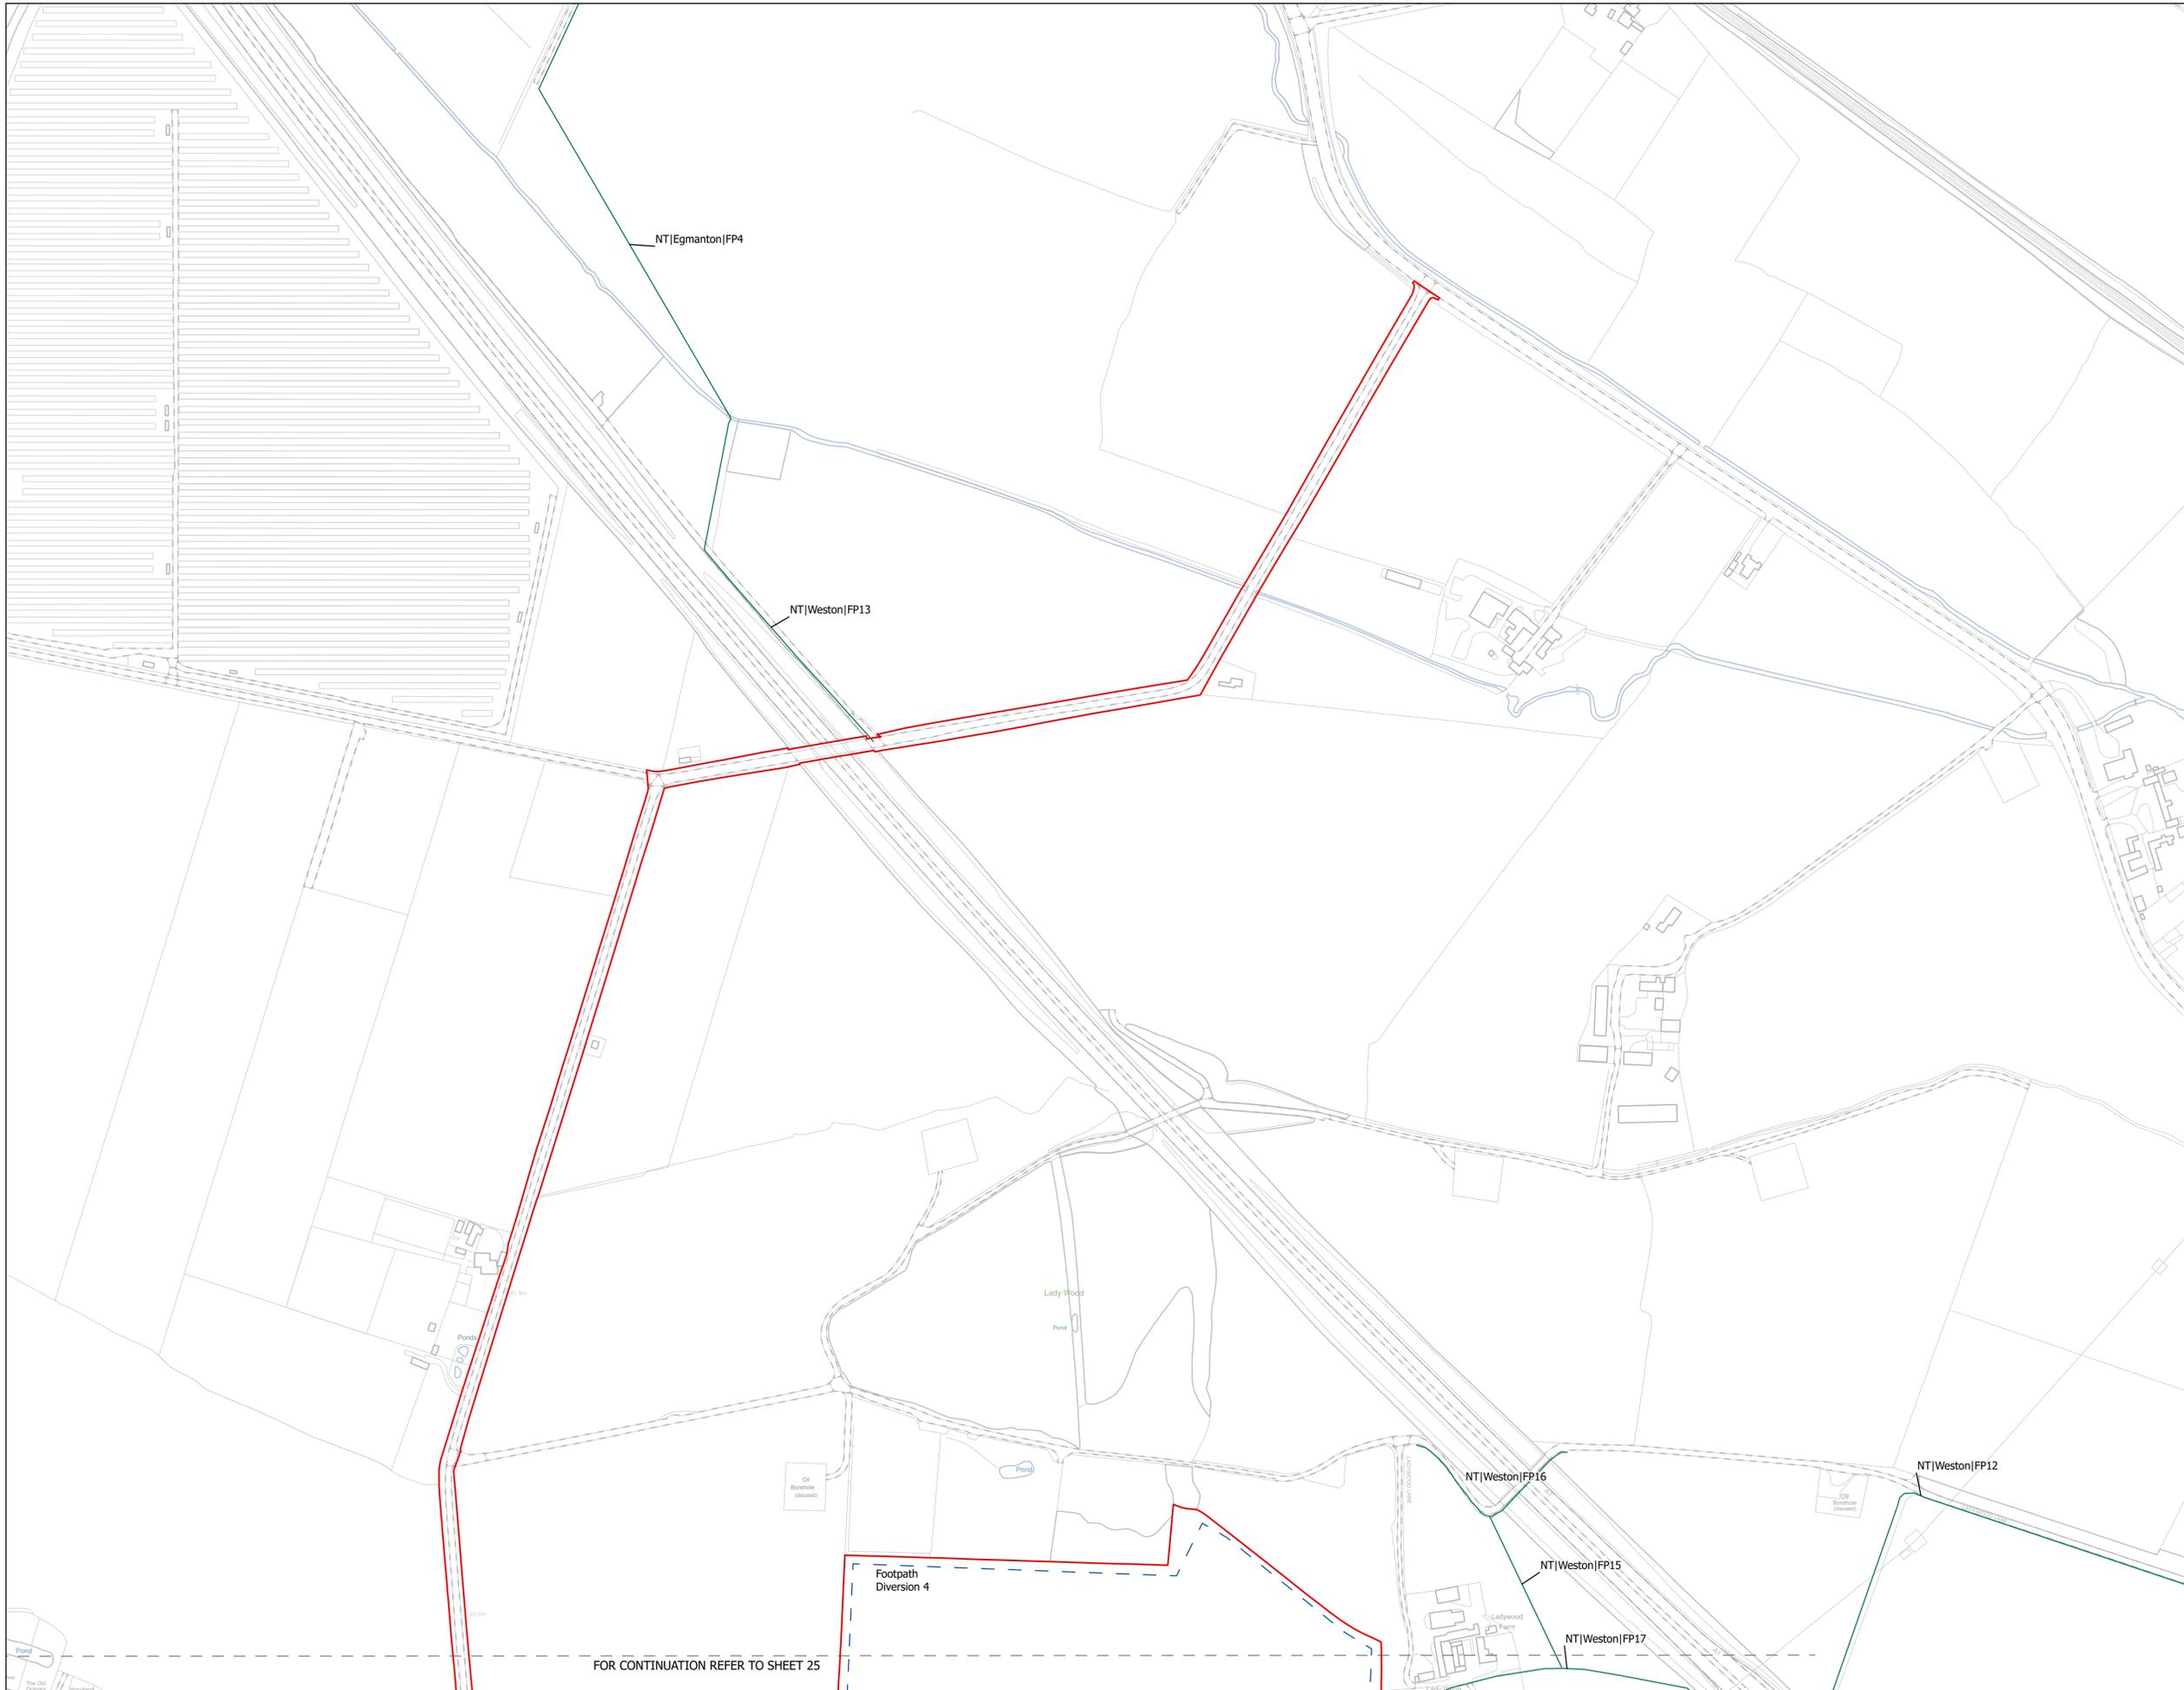


NOTES
1. ALL DIMENSIONS ARE IN METRES UNLESS STATED OTHERWISE.

Legend

- Order Limits
- Public Rights of Way
- Robin Hood Way
- Trent Valley Way
- Footpath Closure
- Footpath Diversion
- Bridleway Closed For Construction and Decommissioning
- Bridleway Diversion for Construction and Decommissioning
- New Permissive Footpath
- New Permissive Bridleway
- Public Right of Way Closure Start-End Point

The Legend is identical on all sheets of the Public Rights of Way and Permissive Routes Plan and therefore not all items specified in the Legend are found on each sheet

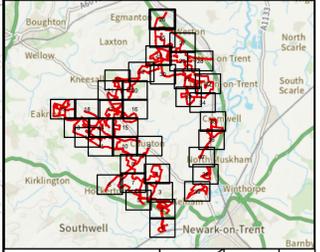

Revision 2	AD	LA	14/01/2026	Rev02
Revision 1	AD	LA	23/06/2025	Rev01
Revision Details	By	Check	Date	Suffix

Applicant: Elements Green Trent Limited

Solar & Biodiversity Park

Project Title:
GREAT NORTH ROAD SOLAR AND BIODIVERSITY PARK

Purpose of Issue:
DCO APPLICATION

Development Consent Order Number:
EN010162


Development Consent Order Drawing Number:
EN010162-APP-2.4A

Drawing Title:
**Public Rights of Way and Permissive Routes Plan
Great North Road Solar and Biodiversity Park
SHEET 26 of 39**

Designed: AD	Drawn: AD	Checked: LA	Date: 14/01/2026
Internal Project Number: 026	Suitability: DCO Application		

Scale @ A1:
1:2,500


Rev:
Rev02

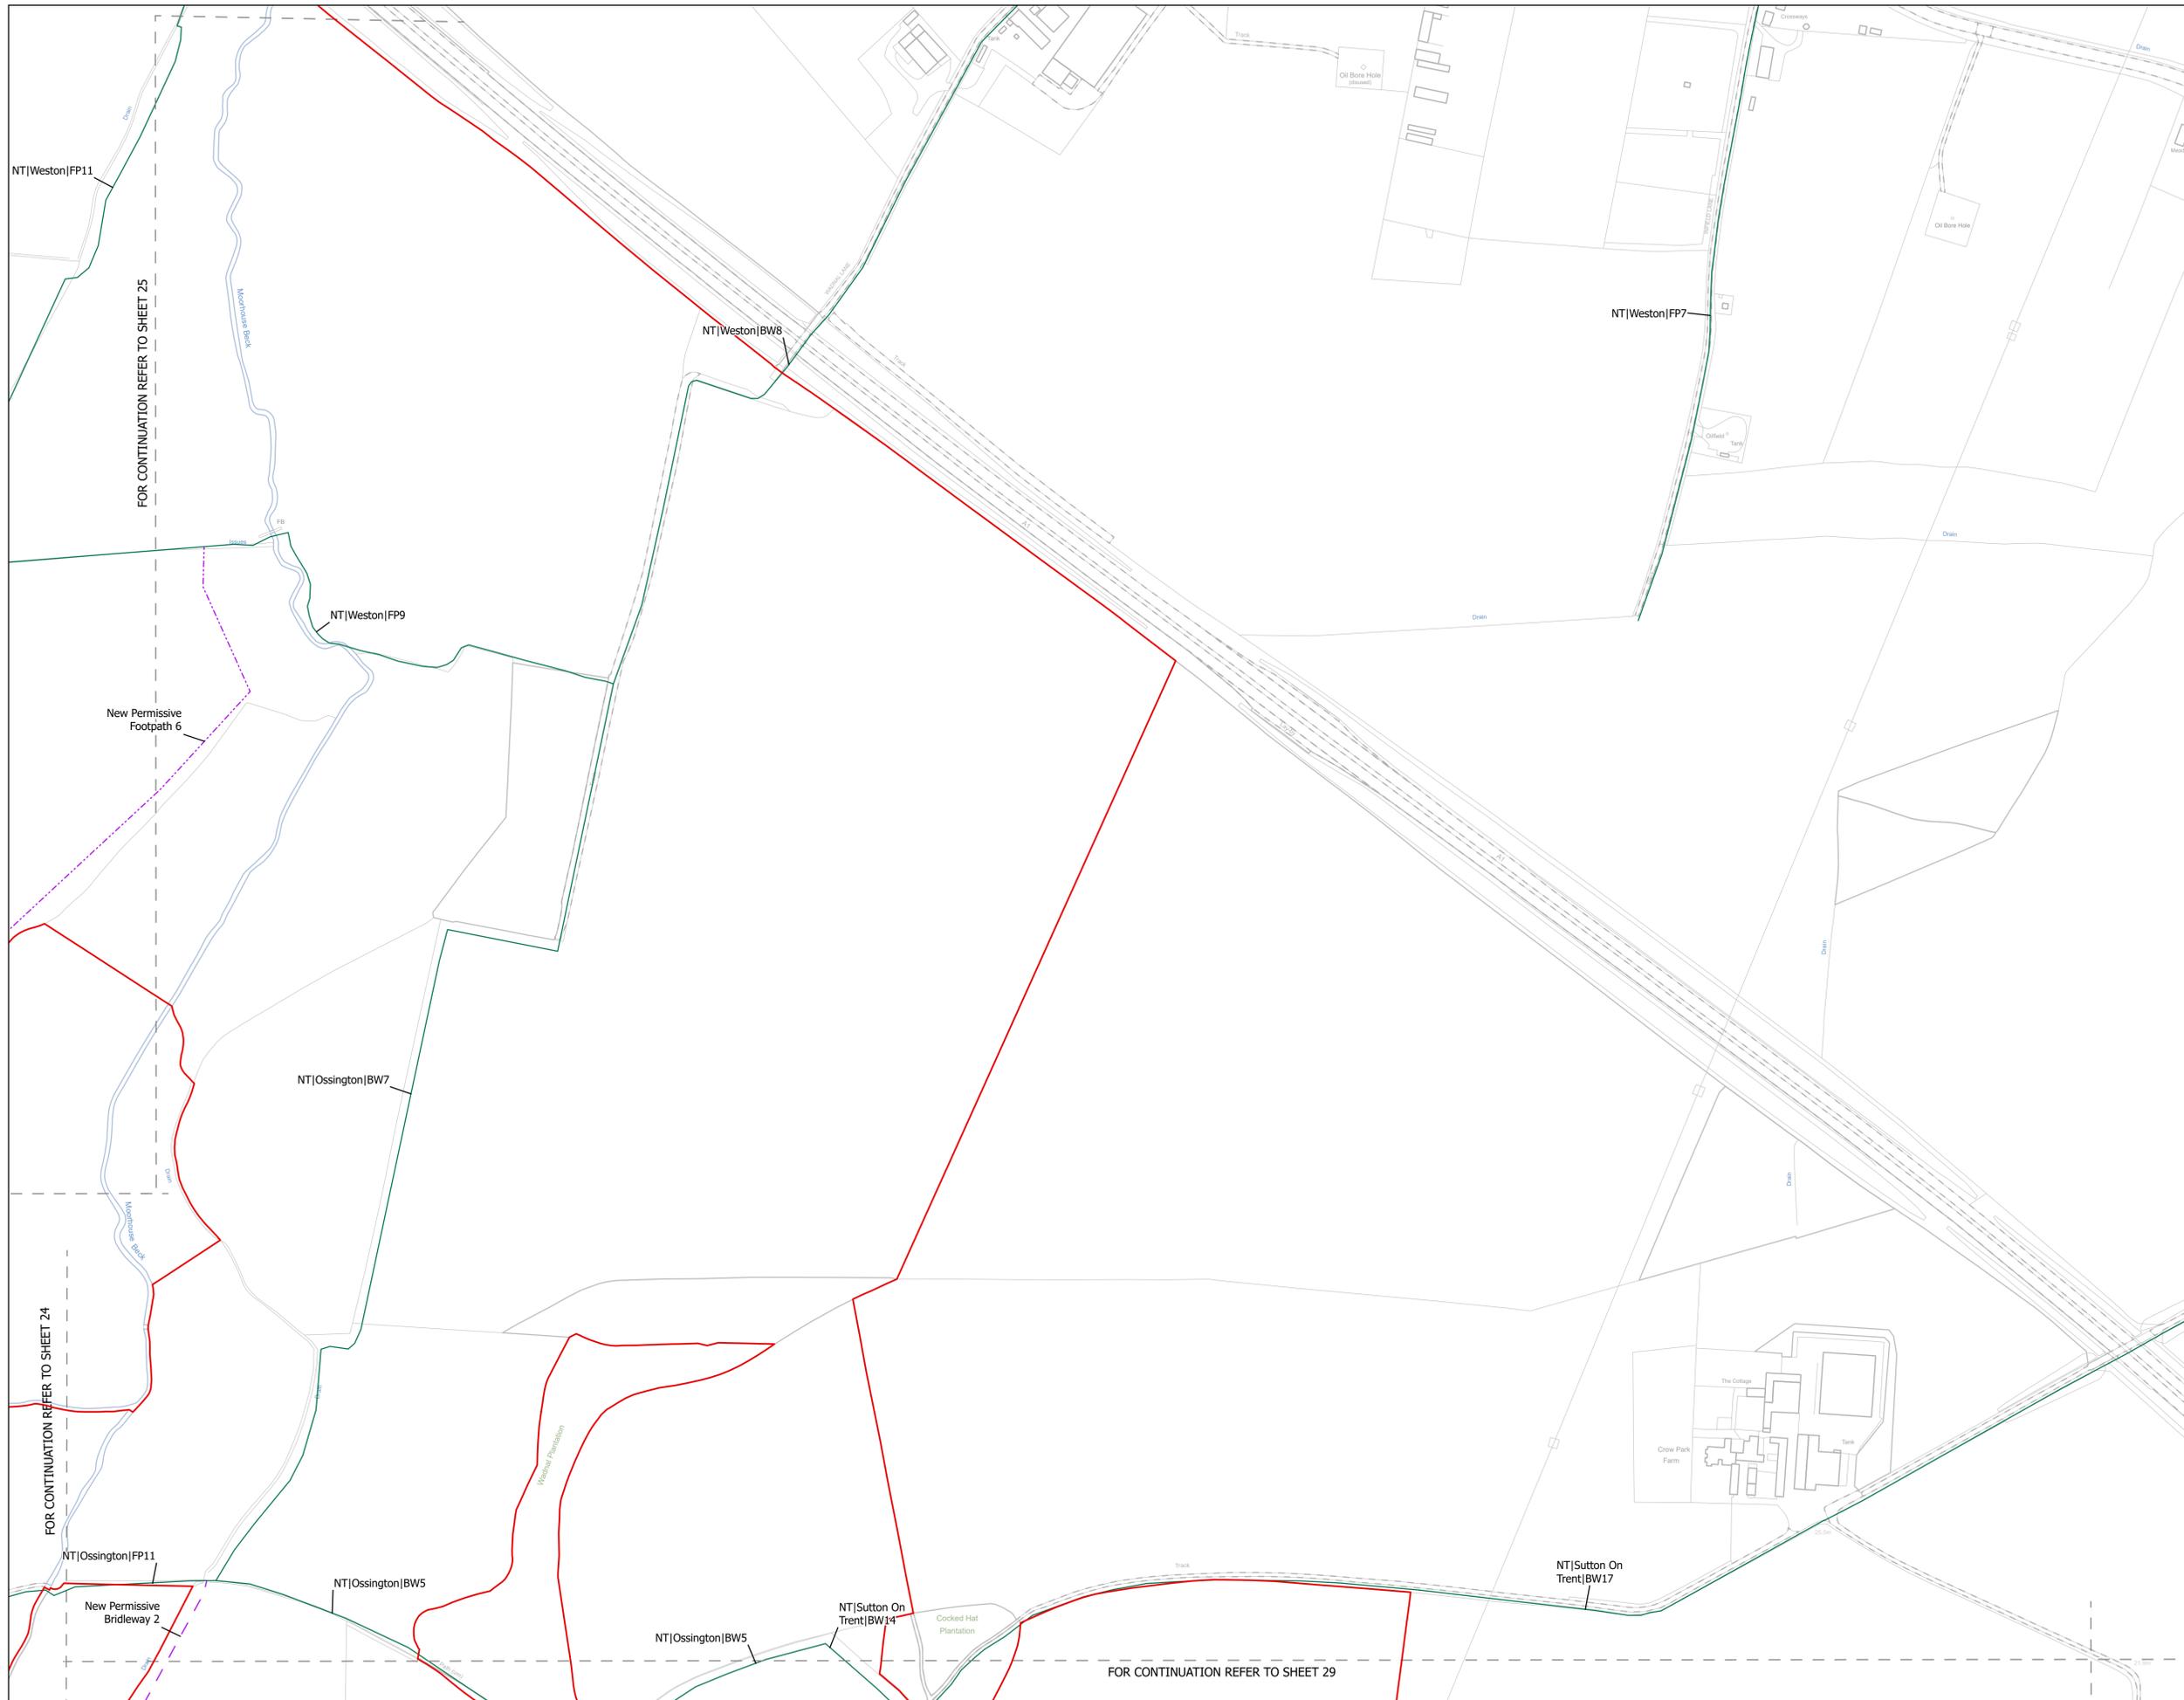


NOTES
1. ALL DIMENSIONS ARE IN METRES UNLESS STATED OTHERWISE.

- Legend**
- Order Limits
 - Public Rights of Way
 - Robin Hood Way
 - Trent Valley Way
 - Footpath Closure
 - Footpath Diversion
 - Bridleway Closed For Construction and Decommissioning
 - Bridleway Diversion for Construction and Decommissioning
 - New Permissive Footpath
 - New Permissive Bridleway
 - Public Right of Way Closure Start-End Point

The Legend is identical on all sheets of the Public Rights of Way and Permissive Routes Plan and therefore not all items specified in the Legend are found on each sheet

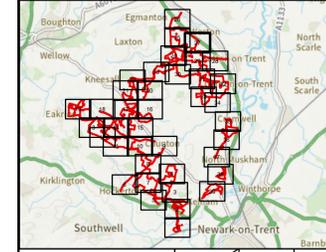

Revision 2	AD	LA	14/01/2026	Rev02
Revision 1	AD	LA	23/06/2025	Rev01
Revision Details	By	Check	Date	Suffix

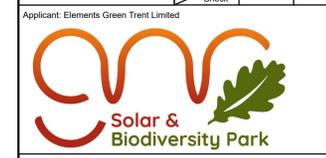

Project Title:
GREAT NORTH ROAD SOLAR AND BIODIVERSITY PARK

Purpose of Issue:
DCO APPLICATION

Development Consent Order Number:
EN010162


Development Consent Order Drawing Number:
EN010162-APP-2.4A


Drawing Title:
Public Rights of Way and Permissive Routes Plan
Great North Road Solar and Biodiversity Park
SHEET 27 of 39

Designed: AD	Drawn: AD	Checked: LA	Date: 14/01/2026
Internal Project Number: 026	Suitability: DCO Application		

Scale @ A1:
1:2,500

N	Rev: Rev02
---	---------------

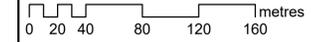


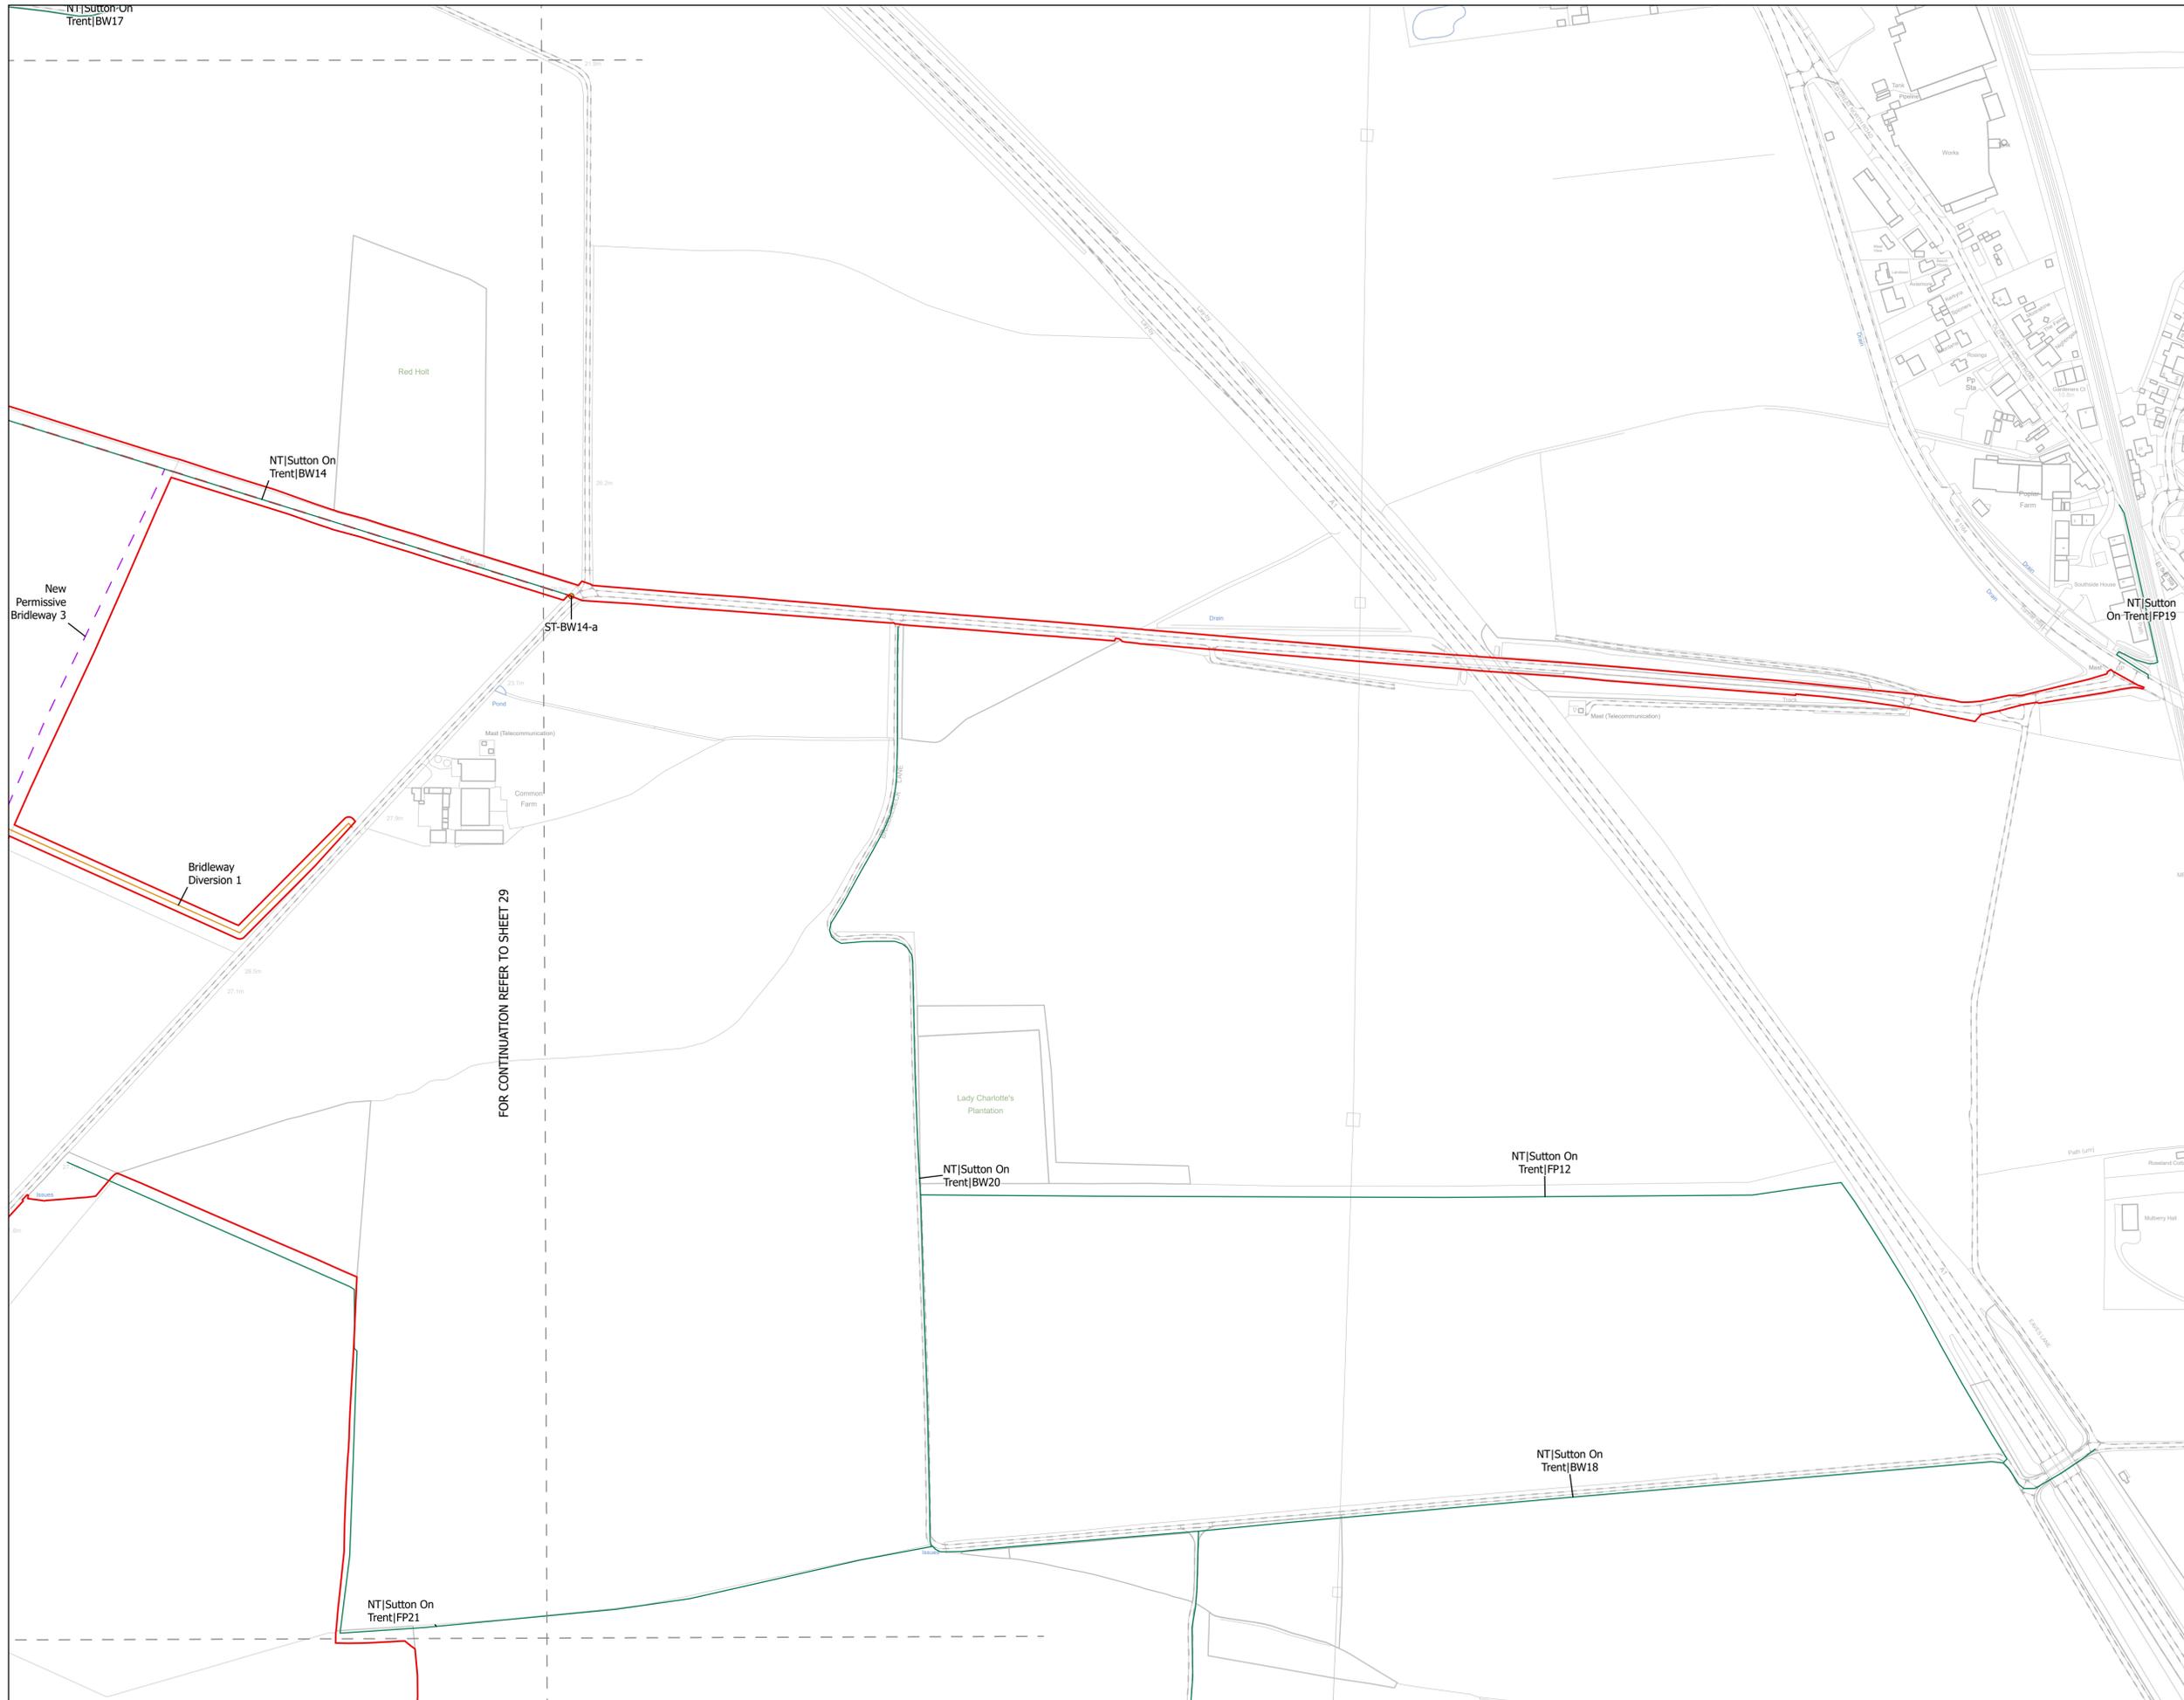

NOTES
1. ALL DIMENSIONS ARE IN METRES UNLESS STATED OTHERWISE.

- Legend**
- Order Limits
 - Public Rights of Way
 - Robin Hood Way
 - Trent Valley Way
 - Footpath Closure
 - Footpath Diversion
 - Bridleway Closed For Construction and Decommissioning
 - Bridleway Diversion for Construction and Decommissioning
 - New Permissive Footpath
 - New Permissive Bridleway
 - Public Right of Way Closure Start-End Point

The Legend is identical on all sheets of the Public Rights of Way and Permissive Routes Plan and therefore not all items specified in the Legend are found on each sheet

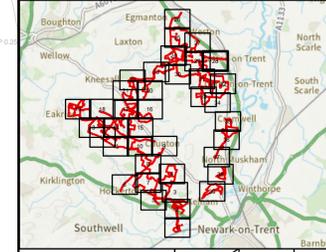

Revision 2	AD	LA	14/01/2026	Rev02
Revision 1	AD	LA	23/06/2025	Rev01
Revision Details	By	Check	Date	Suffix

Applicant: Elements Green Trent Limited

Solar & Biodiversity Park

Project Title:
GREAT NORTH ROAD SOLAR AND BIODIVERSITY PARK

Purpose of Issue:
DCO APPLICATION

Development Consent Order Number:
EN010162

Development Consent Order Drawing Number:
EN010162-APP-2.4A


Drawing Title:
**Public Rights of Way and Permissive Routes Plan
Great North Road Solar and Biodiversity Park
SHEET 28 of 39**

Designed: AD	Drawn: AD	Checked: LA	Date: 14/01/2026
Internal Project Number: 026		Suitability: DCO Application	


Scale @ A1:
1:2,500

N

Rev:
Rev02

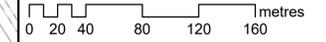


FOR CONTINUATION REFER TO SHEET 27

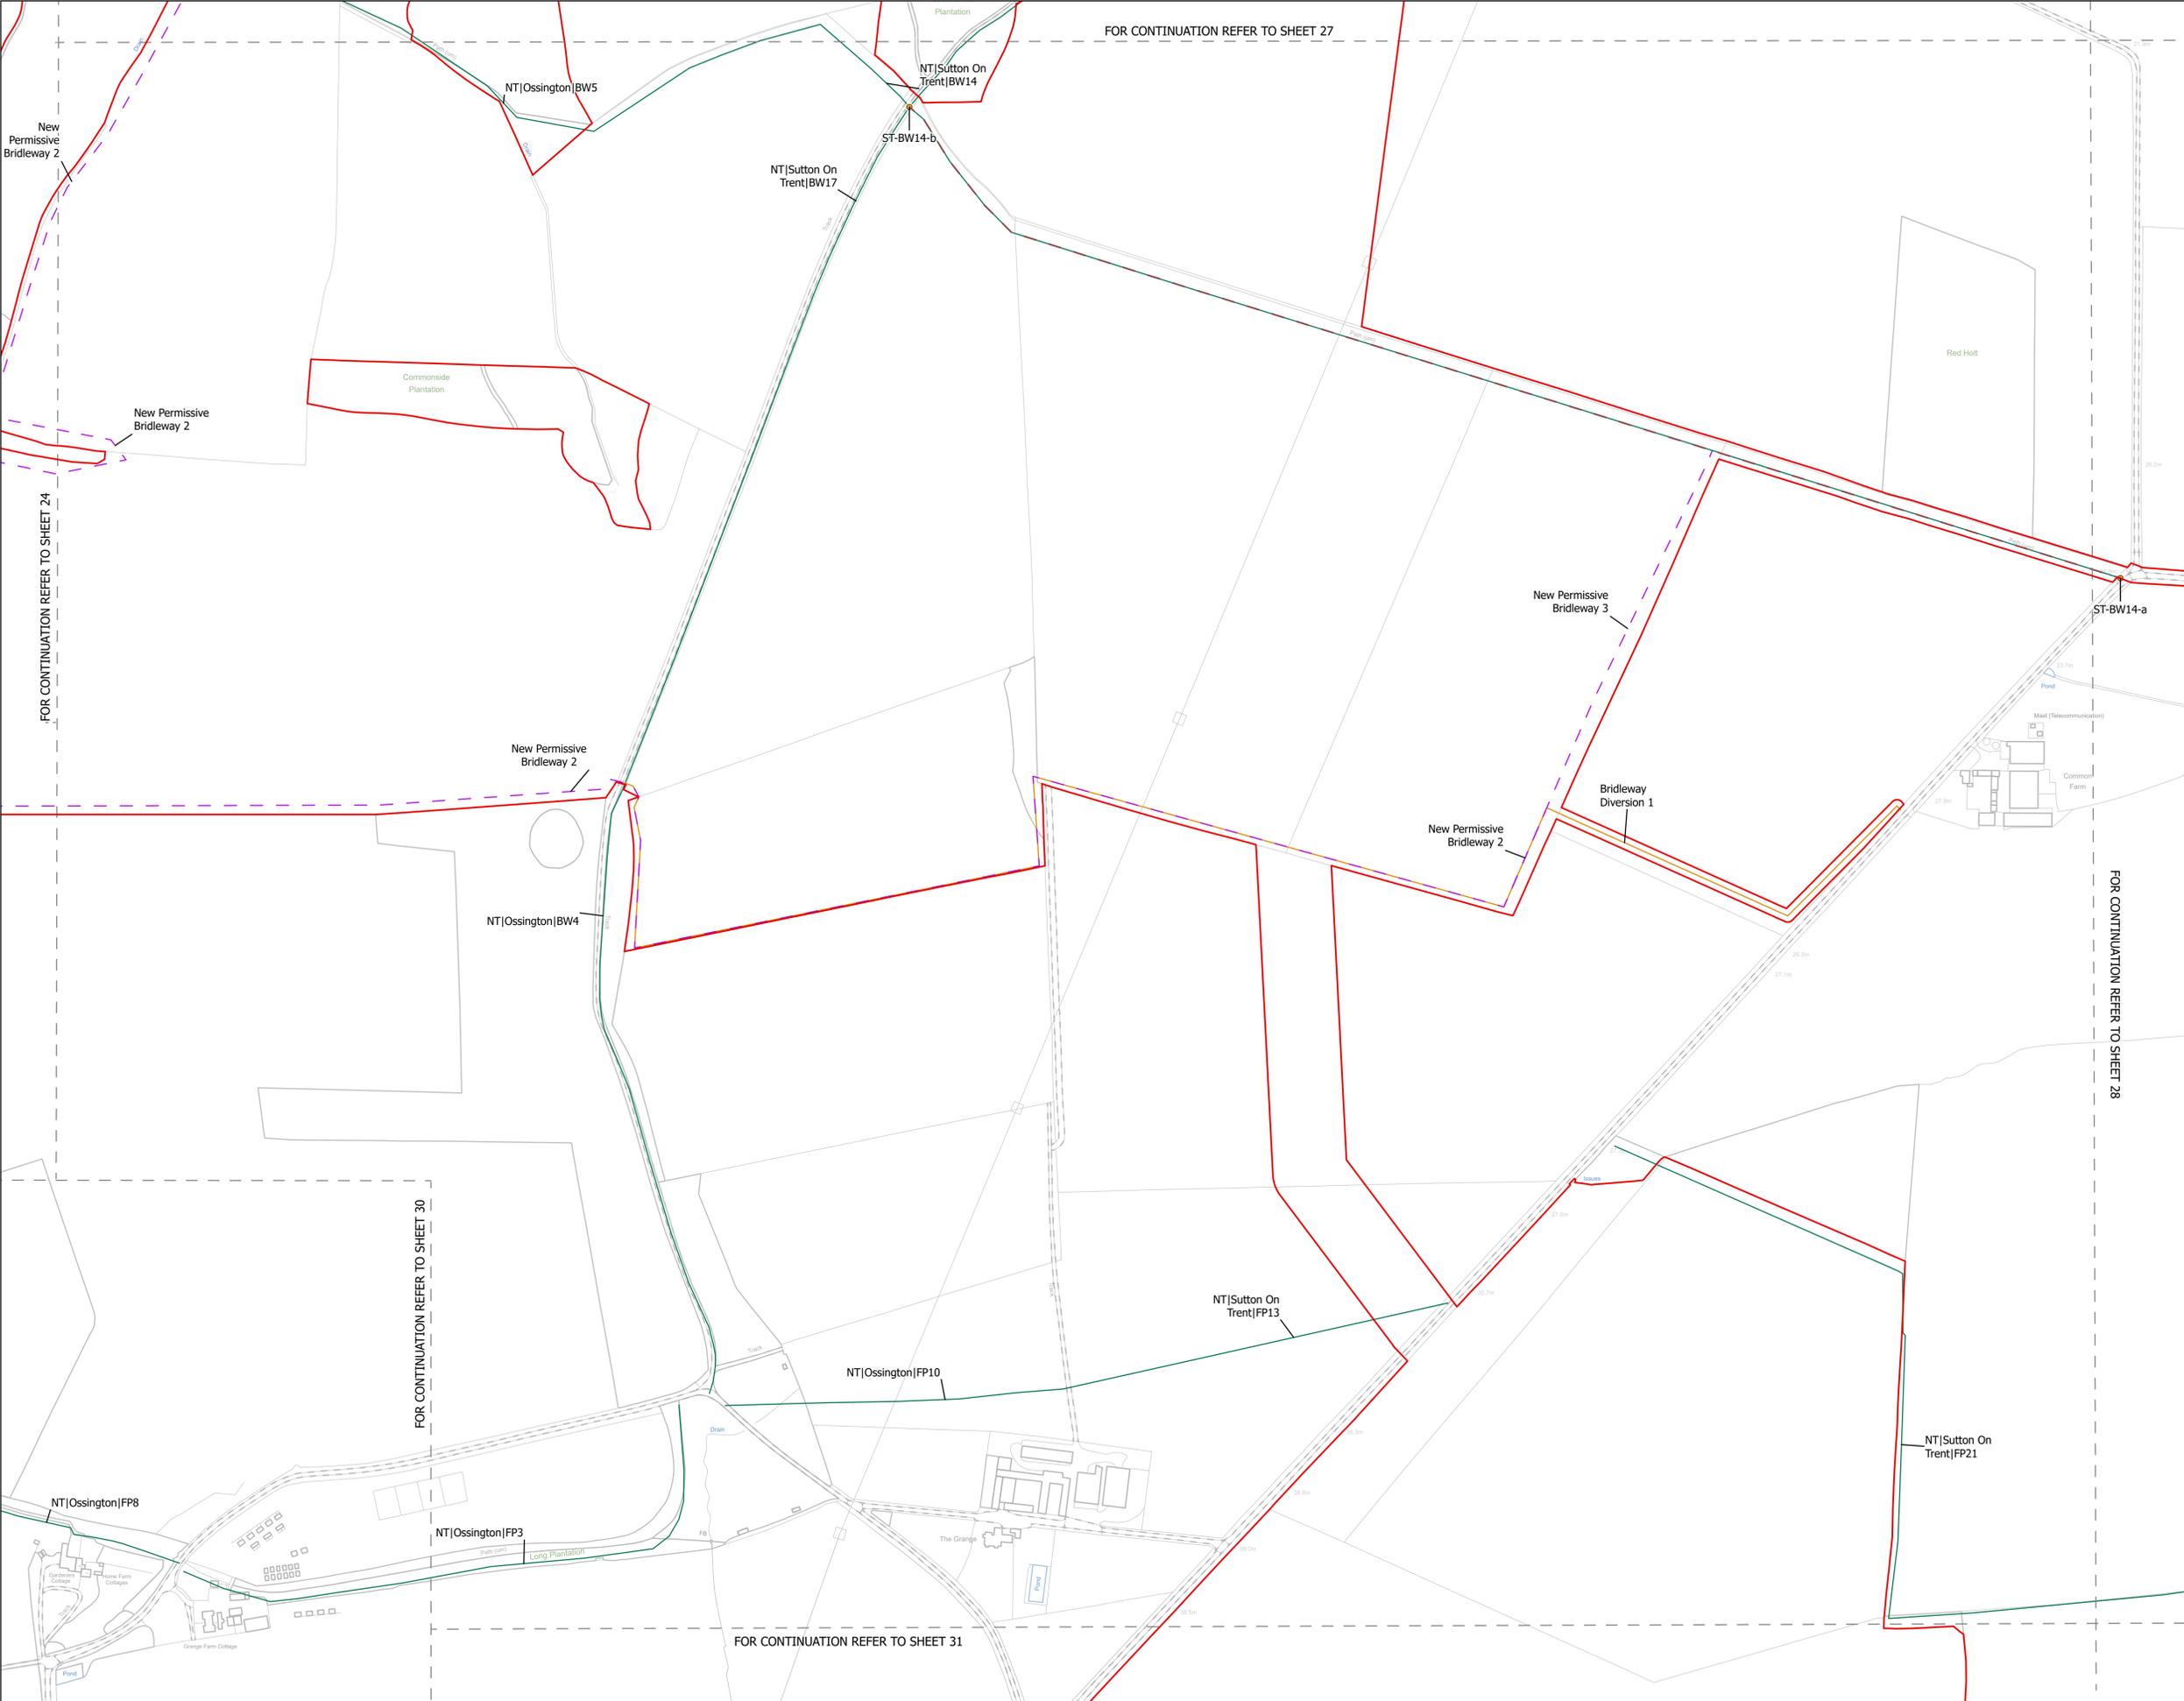

NOTES
1. ALL DIMENSIONS ARE IN METRES UNLESS STATED OTHERWISE.

- Legend**
- Order Limits
 - Public Rights of Way
 - Robin Hood Way
 - Trent Valley Way
 - Footpath Closure
 - Footpath Diversion
 - Bridleway Closed For Construction and Decommissioning
 - Bridleway Diversion for Construction and Decommissioning
 - New Permissive Footpath
 - New Permissive Bridleway
 - Public Right of Way Closure Start-End Point

The Legend is identical on all sheets of the Public Rights of Way and Permissive Routes Plan and therefore not all items specified in the Legend are found on each sheet

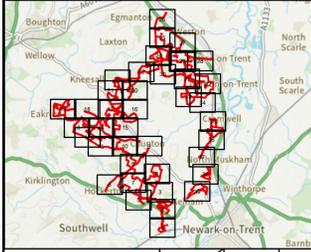

Revision 2	AD	LA	14/01/2026	Rev02
Revision 1	AD	LA	23/06/2025	Rev01
Revision Details	By	Check	Date	Suffix



Project Title:
GREAT NORTH ROAD SOLAR AND BIODIVERSITY PARK

Purpose of Issue:
DCO APPLICATION

Development Consent Order Number:
EN010162


Development Consent Order Drawing Number:
EN010162-APP-2.4A

Drawing Title:
**Public Rights of Way and Permissive Routes Plan
Great North Road Solar and Biodiversity Park
SHEET 29 of 39**

Designed: AD	Drawn: AD	Checked: LA	Date: 14/01/2026
Internal Project Number: 026	Suitability: DCO Application		

Scale @ A1:
1:2,500

Rev:
Rev02

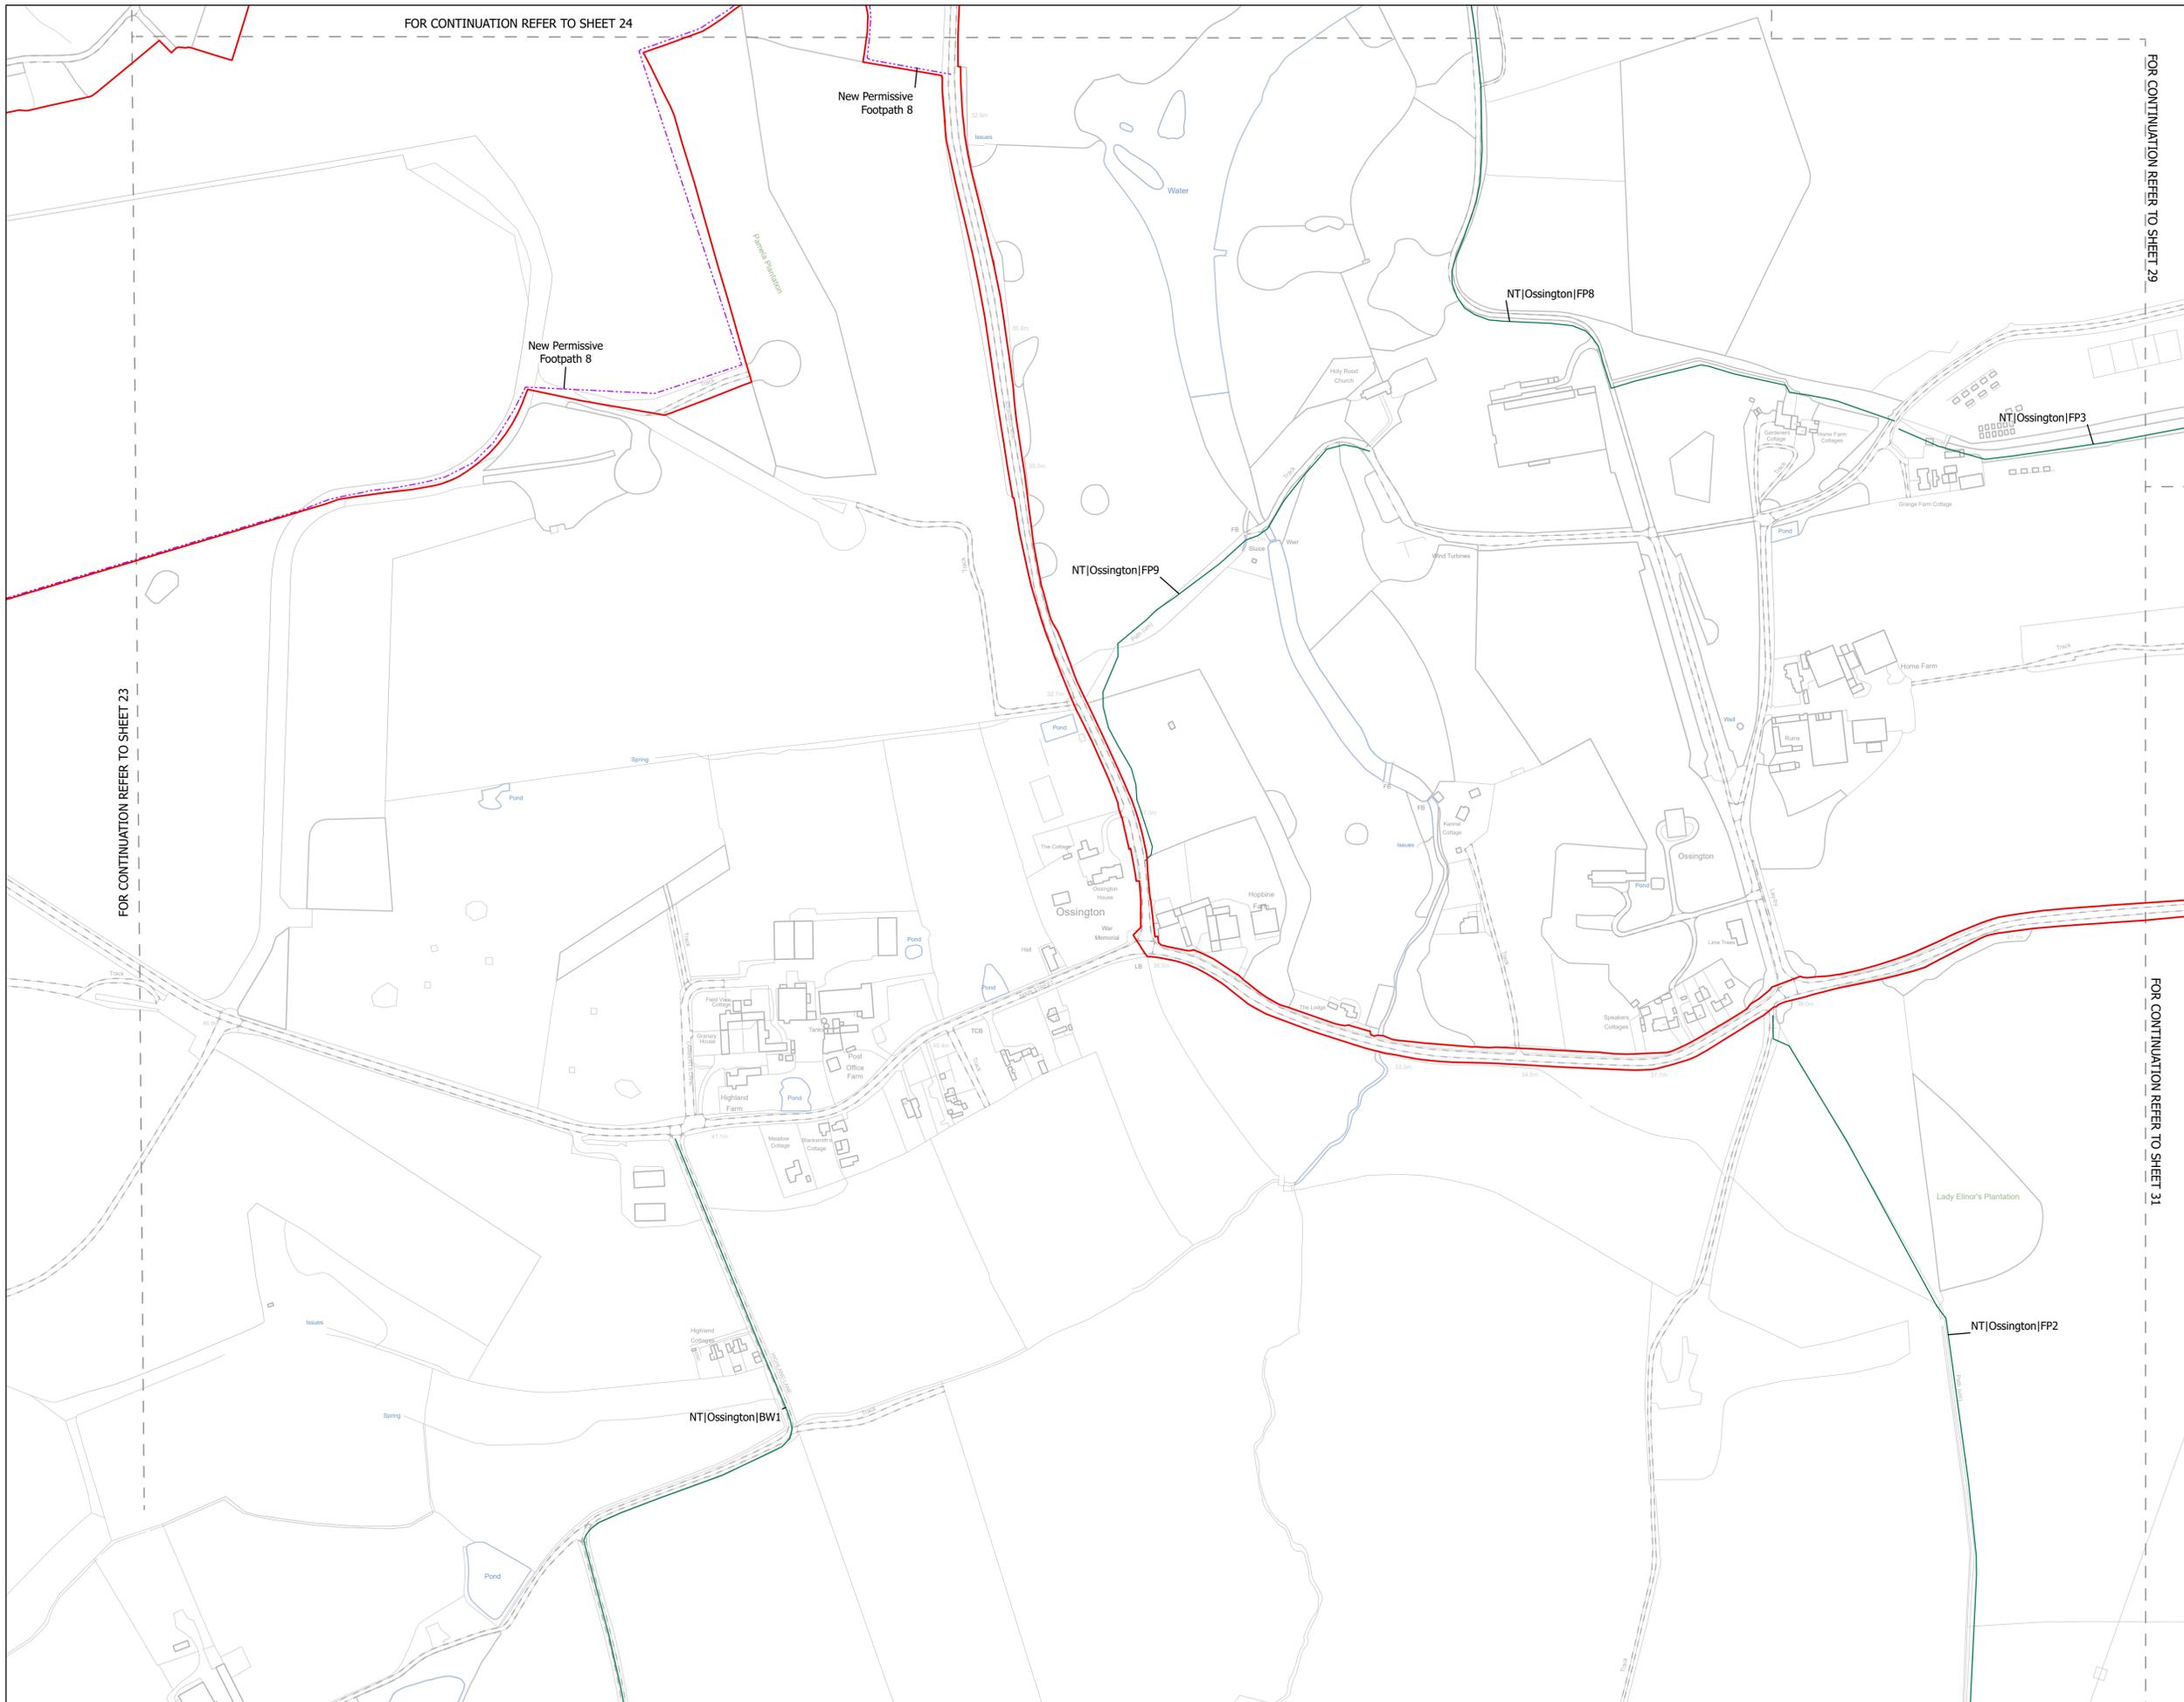

FOR CONTINUATION REFER TO SHEET 24

FOR CONTINUATION REFER TO SHEET 29


FOR CONTINUATION REFER TO SHEET 23

FOR CONTINUATION REFER TO SHEET 31

NOTES
1. ALL DIMENSIONS ARE IN METRES UNLESS STATED OTHERWISE.

- Legend**
- Order Limits
 - Public Rights of Way
 - Robin Hood Way
 - Trent Valley Way
 - Footpath Closure
 - Footpath Diversion
 - Bridleway Closed For Construction and Decommissioning
 - Bridleway Diversion for Construction and Decommissioning
 - New Permissive Footpath
 - New Permissive Bridleway
 - Public Right of Way Closure Start-End Point

The Legend is identical on all sheets of the Public Rights of Way and Permissive Routes Plan and therefore not all items specified in the Legend are found on each sheet

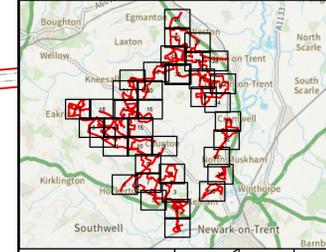

Revision 2	AD	LA	14/01/2026	Rev02
Revision 1	AD	LA	23/06/2025	Rev01
Revision Details	By	Check	Date	Suffix



Project Title:
GREAT NORTH ROAD SOLAR AND BIODIVERSITY PARK

Purpose of Issue:
DCO APPLICATION

Development Consent Order Number:
EN010162


Development Consent Order Drawing Number:
EN010162-APP-2.4A

Drawing Title:
**Public Rights of Way and Permissive Routes Plan
Great North Road Solar and Biodiversity Park
SHEET 30 of 39**

Designed: AD	Drawn: AD	Checked: LA	Date: 14/01/2026
Internal Project Number: 026	Suitability: DCO Application		
Scale @ A1: 1:2,500			

N

Rev:
Rev02

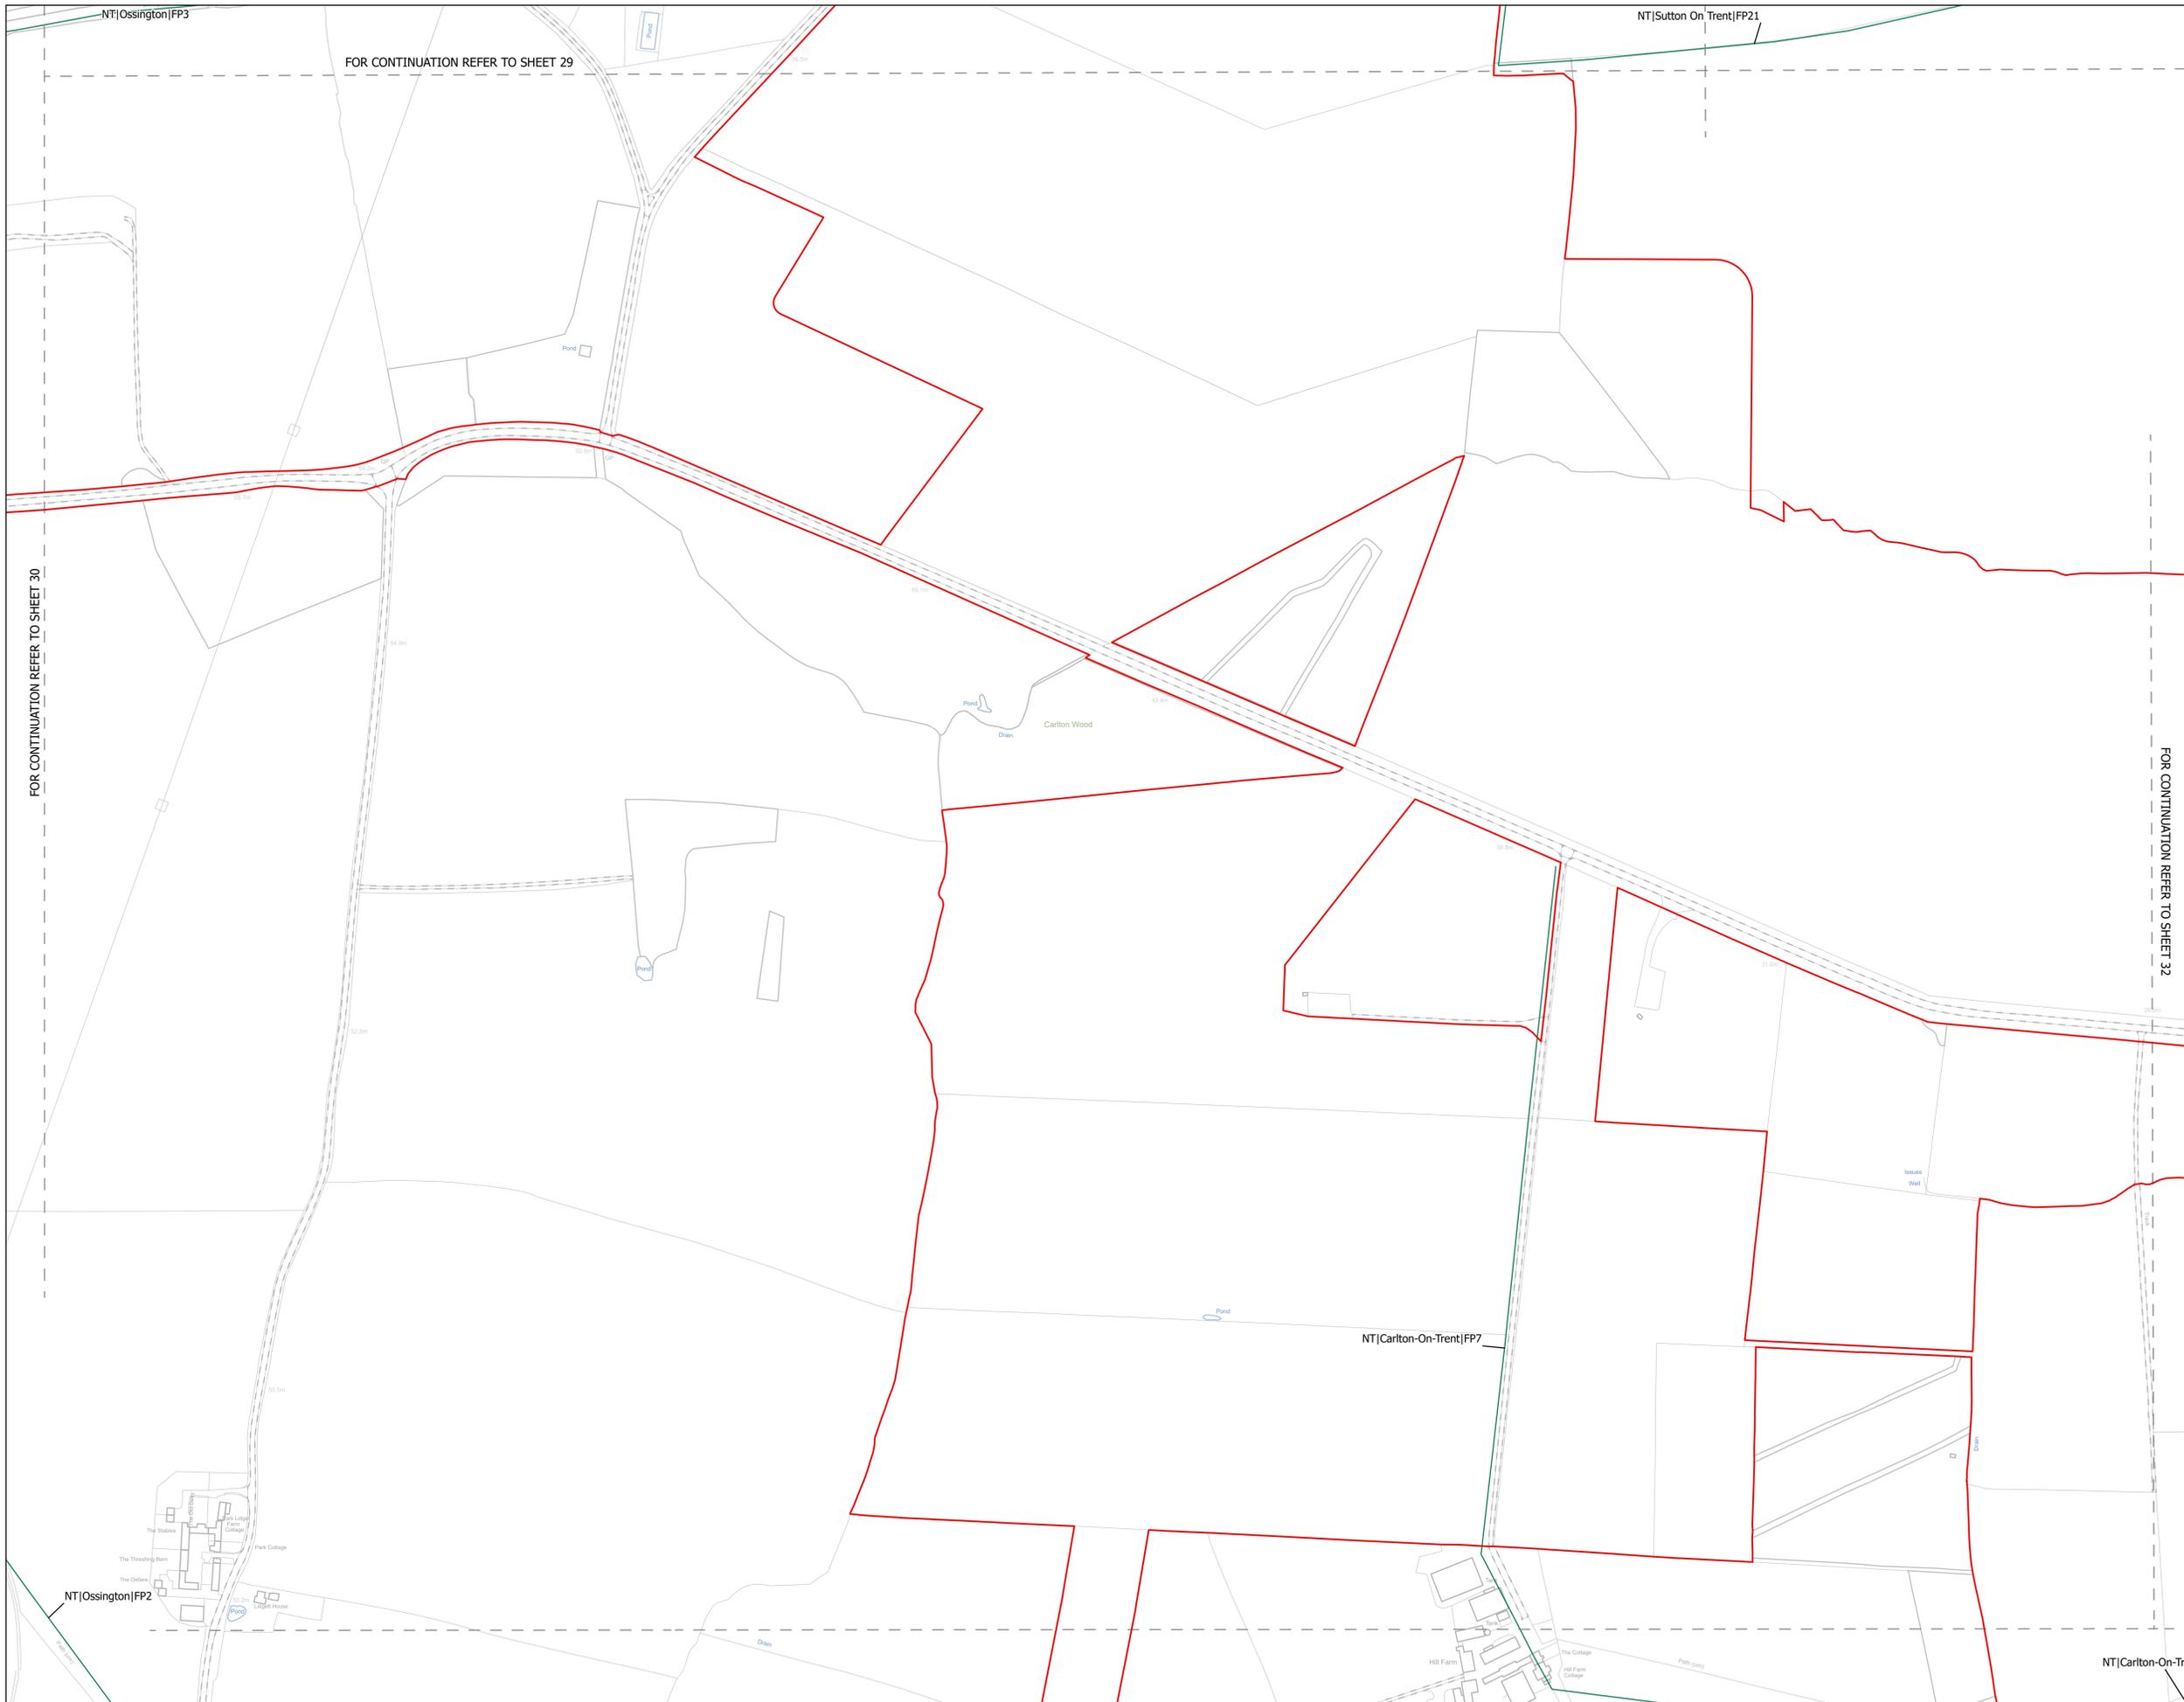

FOR CONTINUATION REFER TO SHEET 29


FOR CONTINUATION REFER TO SHEET 30

FOR CONTINUATION REFER TO SHEET 32

NOTES
1. ALL DIMENSIONS ARE IN METRES UNLESS STATED OTHERWISE.

- Legend**
- Order Limits
 - Public Rights of Way
 - Robin Hood Way
 - Trent Valley Way
 - Footpath Closure
 - Footpath Diversion
 - Bridleway Closed For Construction and Decommissioning
 - Bridleway Diversion for Construction and Decommissioning
 - New Permissive Footpath
 - New Permissive Bridleway
 - Public Right of Way Closure Start-End Point

The Legend is identical on all sheets of the Public Rights of Way and Permissive Routes Plan and therefore not all items specified in the Legend are found on each sheet

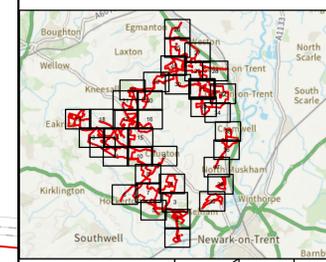

Revision 2	AD	LA	14/01/2026	Rev02
Revision 1	AD	LA	23/06/2025	Rev01
Revision Details	By	Check	Date	Suffix



Project Title:
GREAT NORTH ROAD SOLAR AND BIODIVERSITY PARK

Purpose of Issue:
DCO APPLICATION

Development Consent Order Number:
EN010162


Development Consent Order Drawing Number:
EN010162-APP-2.4A


Drawing Title:
**Public Rights of Way and Permissive Routes Plan
Great North Road Solar and Biodiversity Park
SHEET 31 of 39**

Designed: AD	Drawn: AD	Checked: LA	Date: 14/01/2026
Internal Project Number: 026	Suitability: DCO Application		

Scale @ A1:
1:2,500

N	Rev: Rev02
---	---------------

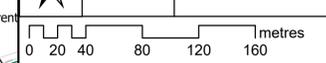


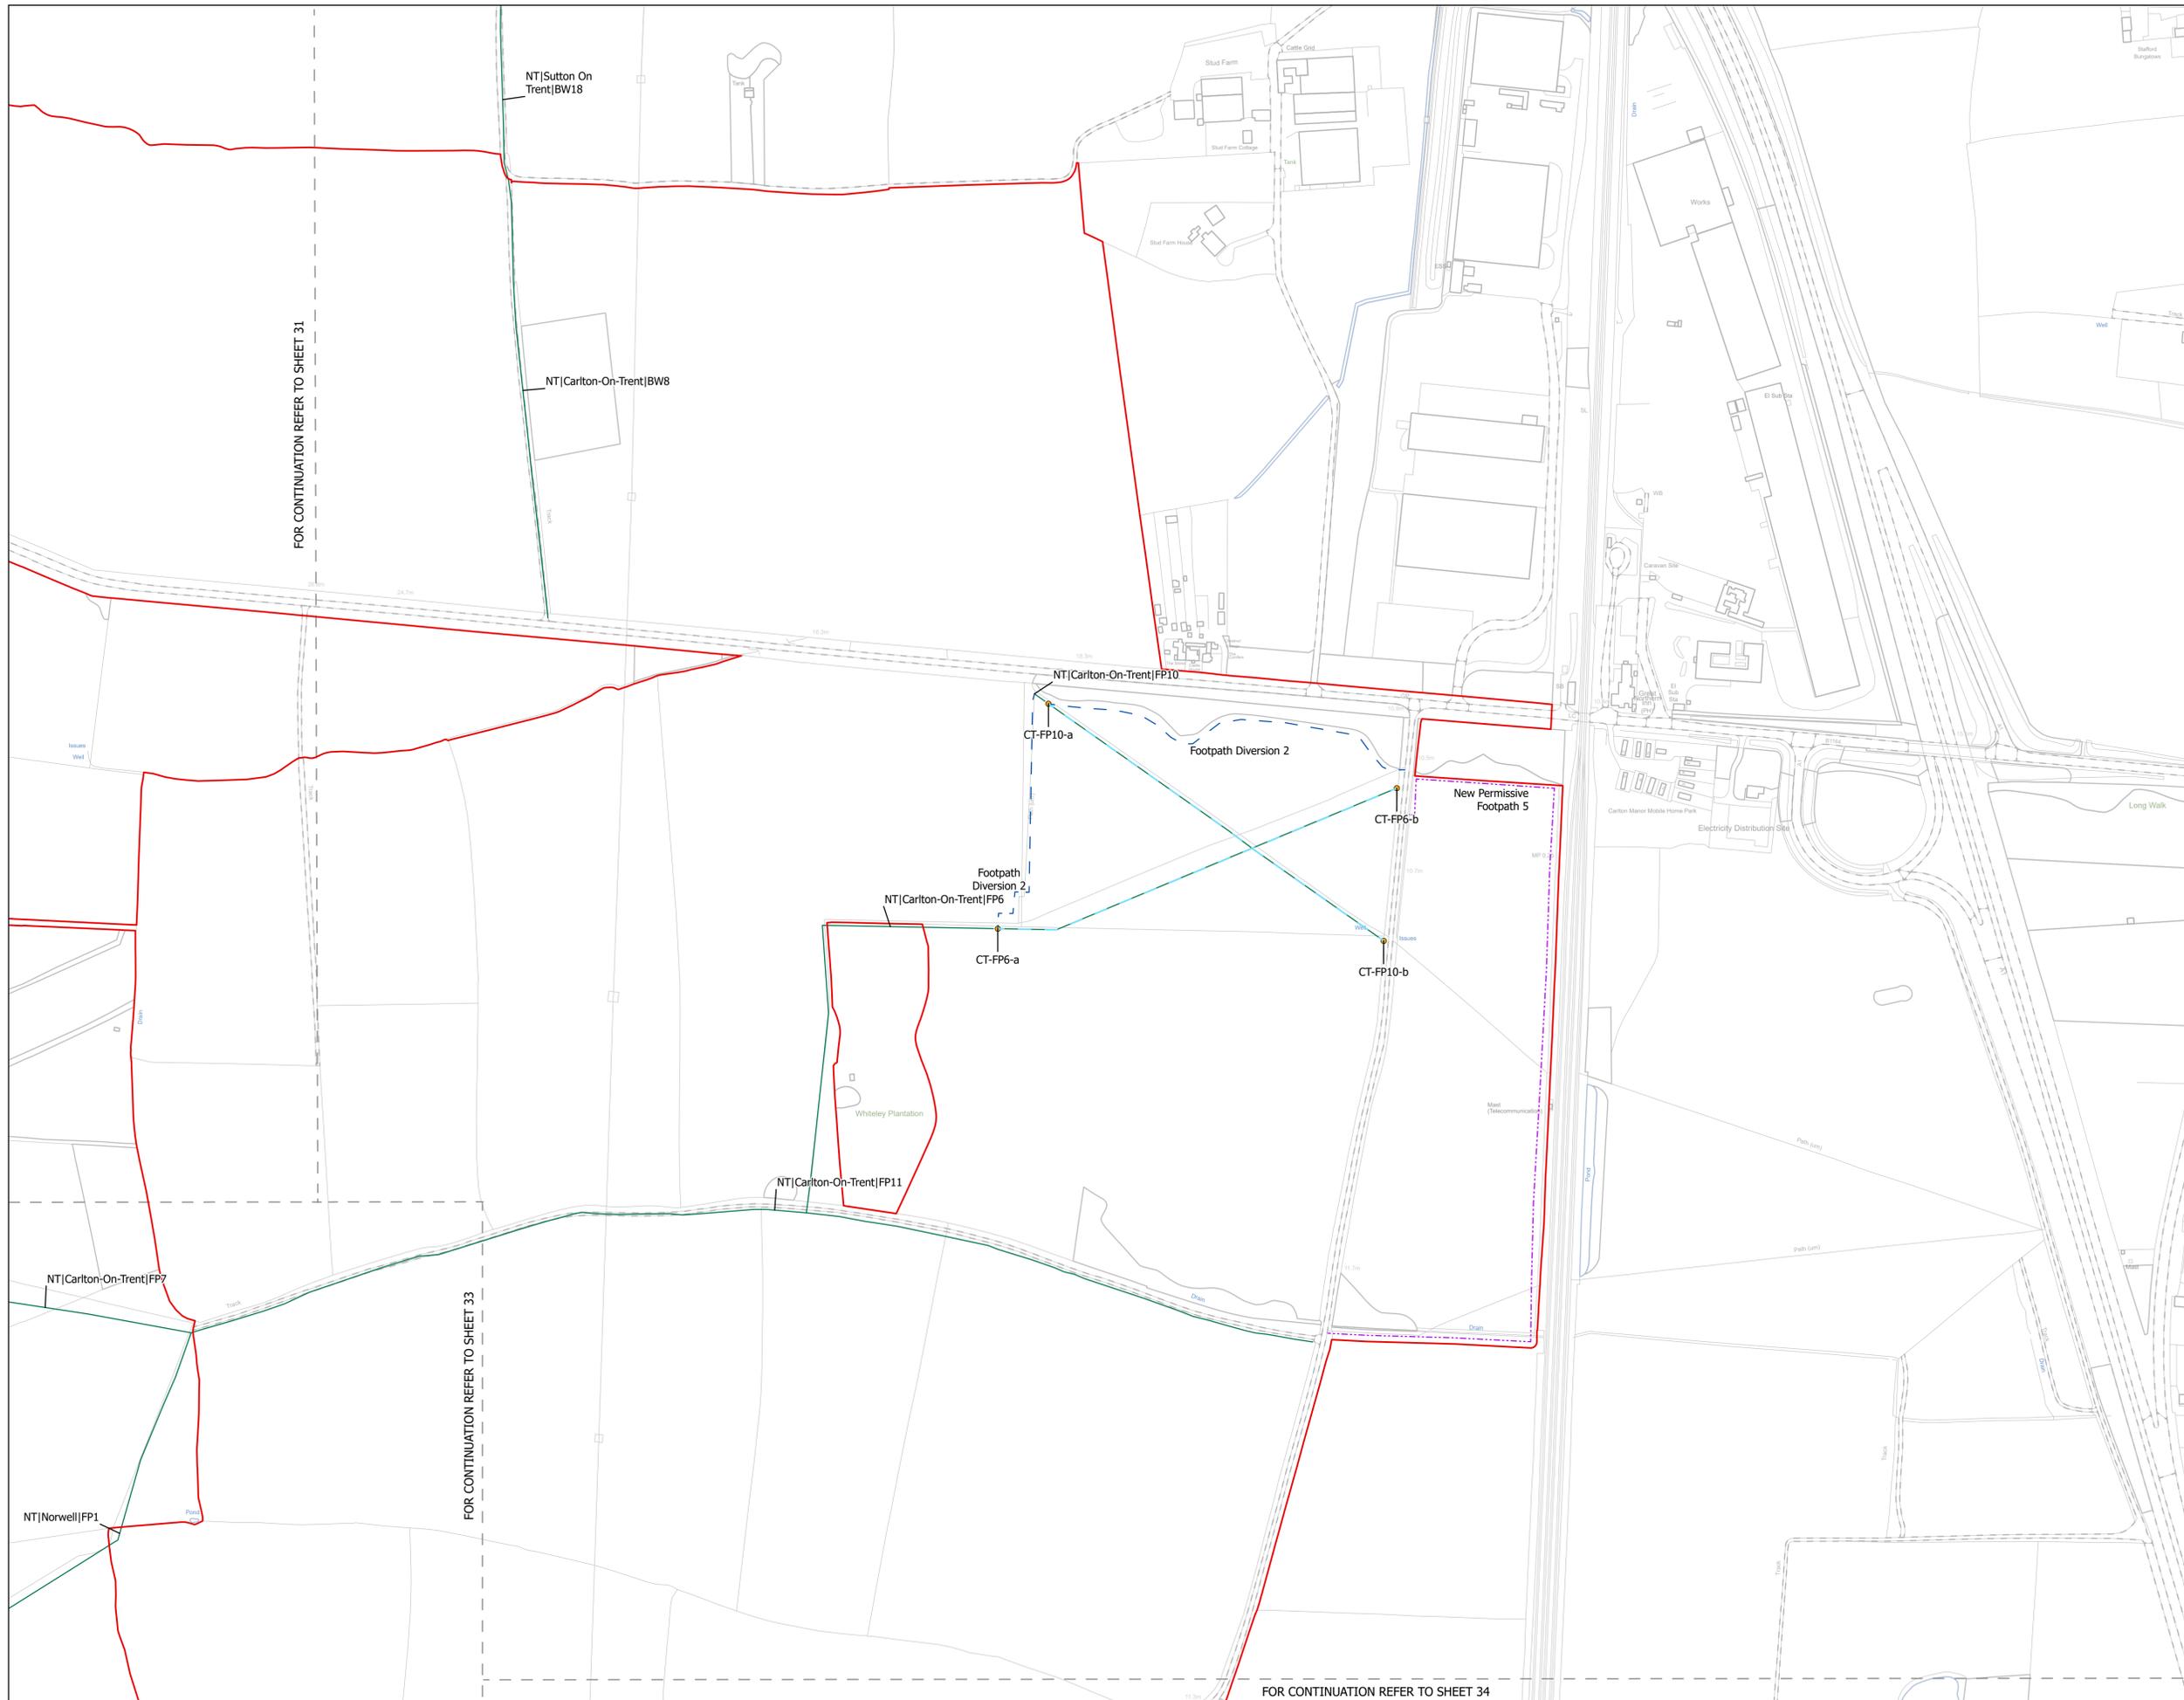

NOTES
1. ALL DIMENSIONS ARE IN METRES UNLESS STATED OTHERWISE.

- Legend**
- Order Limits
 - Public Rights of Way
 - Robin Hood Way
 - Trent Valley Way
 - Footpath Closure
 - Footpath Diversion
 - Bridleway Closed For Construction and Decommissioning
 - Bridleway Diversion for Construction and Decommissioning
 - New Permissive Footpath
 - New Permissive Bridleway
 - Public Right of Way Closure Start-End Point

The Legend is identical on all sheets of the Public Rights of Way and Permissive Routes Plan and therefore not all items specified in the Legend are found on each sheet

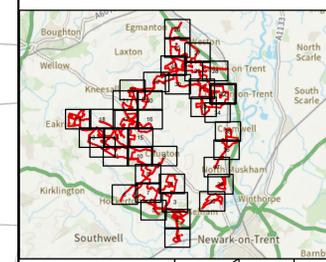


Revision 2	AD	LA	14/01/2026	Rev02
Revision 1	AD	LA	23/06/2025	Rev01
Revision Details	By	Check	Date	Suffix



Applicant: Elements Green Trent Limited
 Project Title:
GREAT NORTH ROAD SOLAR AND BIODIVERSITY PARK
 Purpose of Issue:
DCO APPLICATION
 Development Consent Order Number:
EN010162
 Development Consent Order Drawing Number:
EN010162-APP-2.4A
 Drawing Title:
**Public Rights of Way and Permissive Routes Plan
 Great North Road Solar and Biodiversity Park
 SHEET 32 of 39**

Designed: AD	Drawn: AD	Checked: LA	Date: 14/01/2026
Internal Project Number: 026	Suitability: DCO Application		
Scale @ A1: 1:2,500	Rev: Rev02		



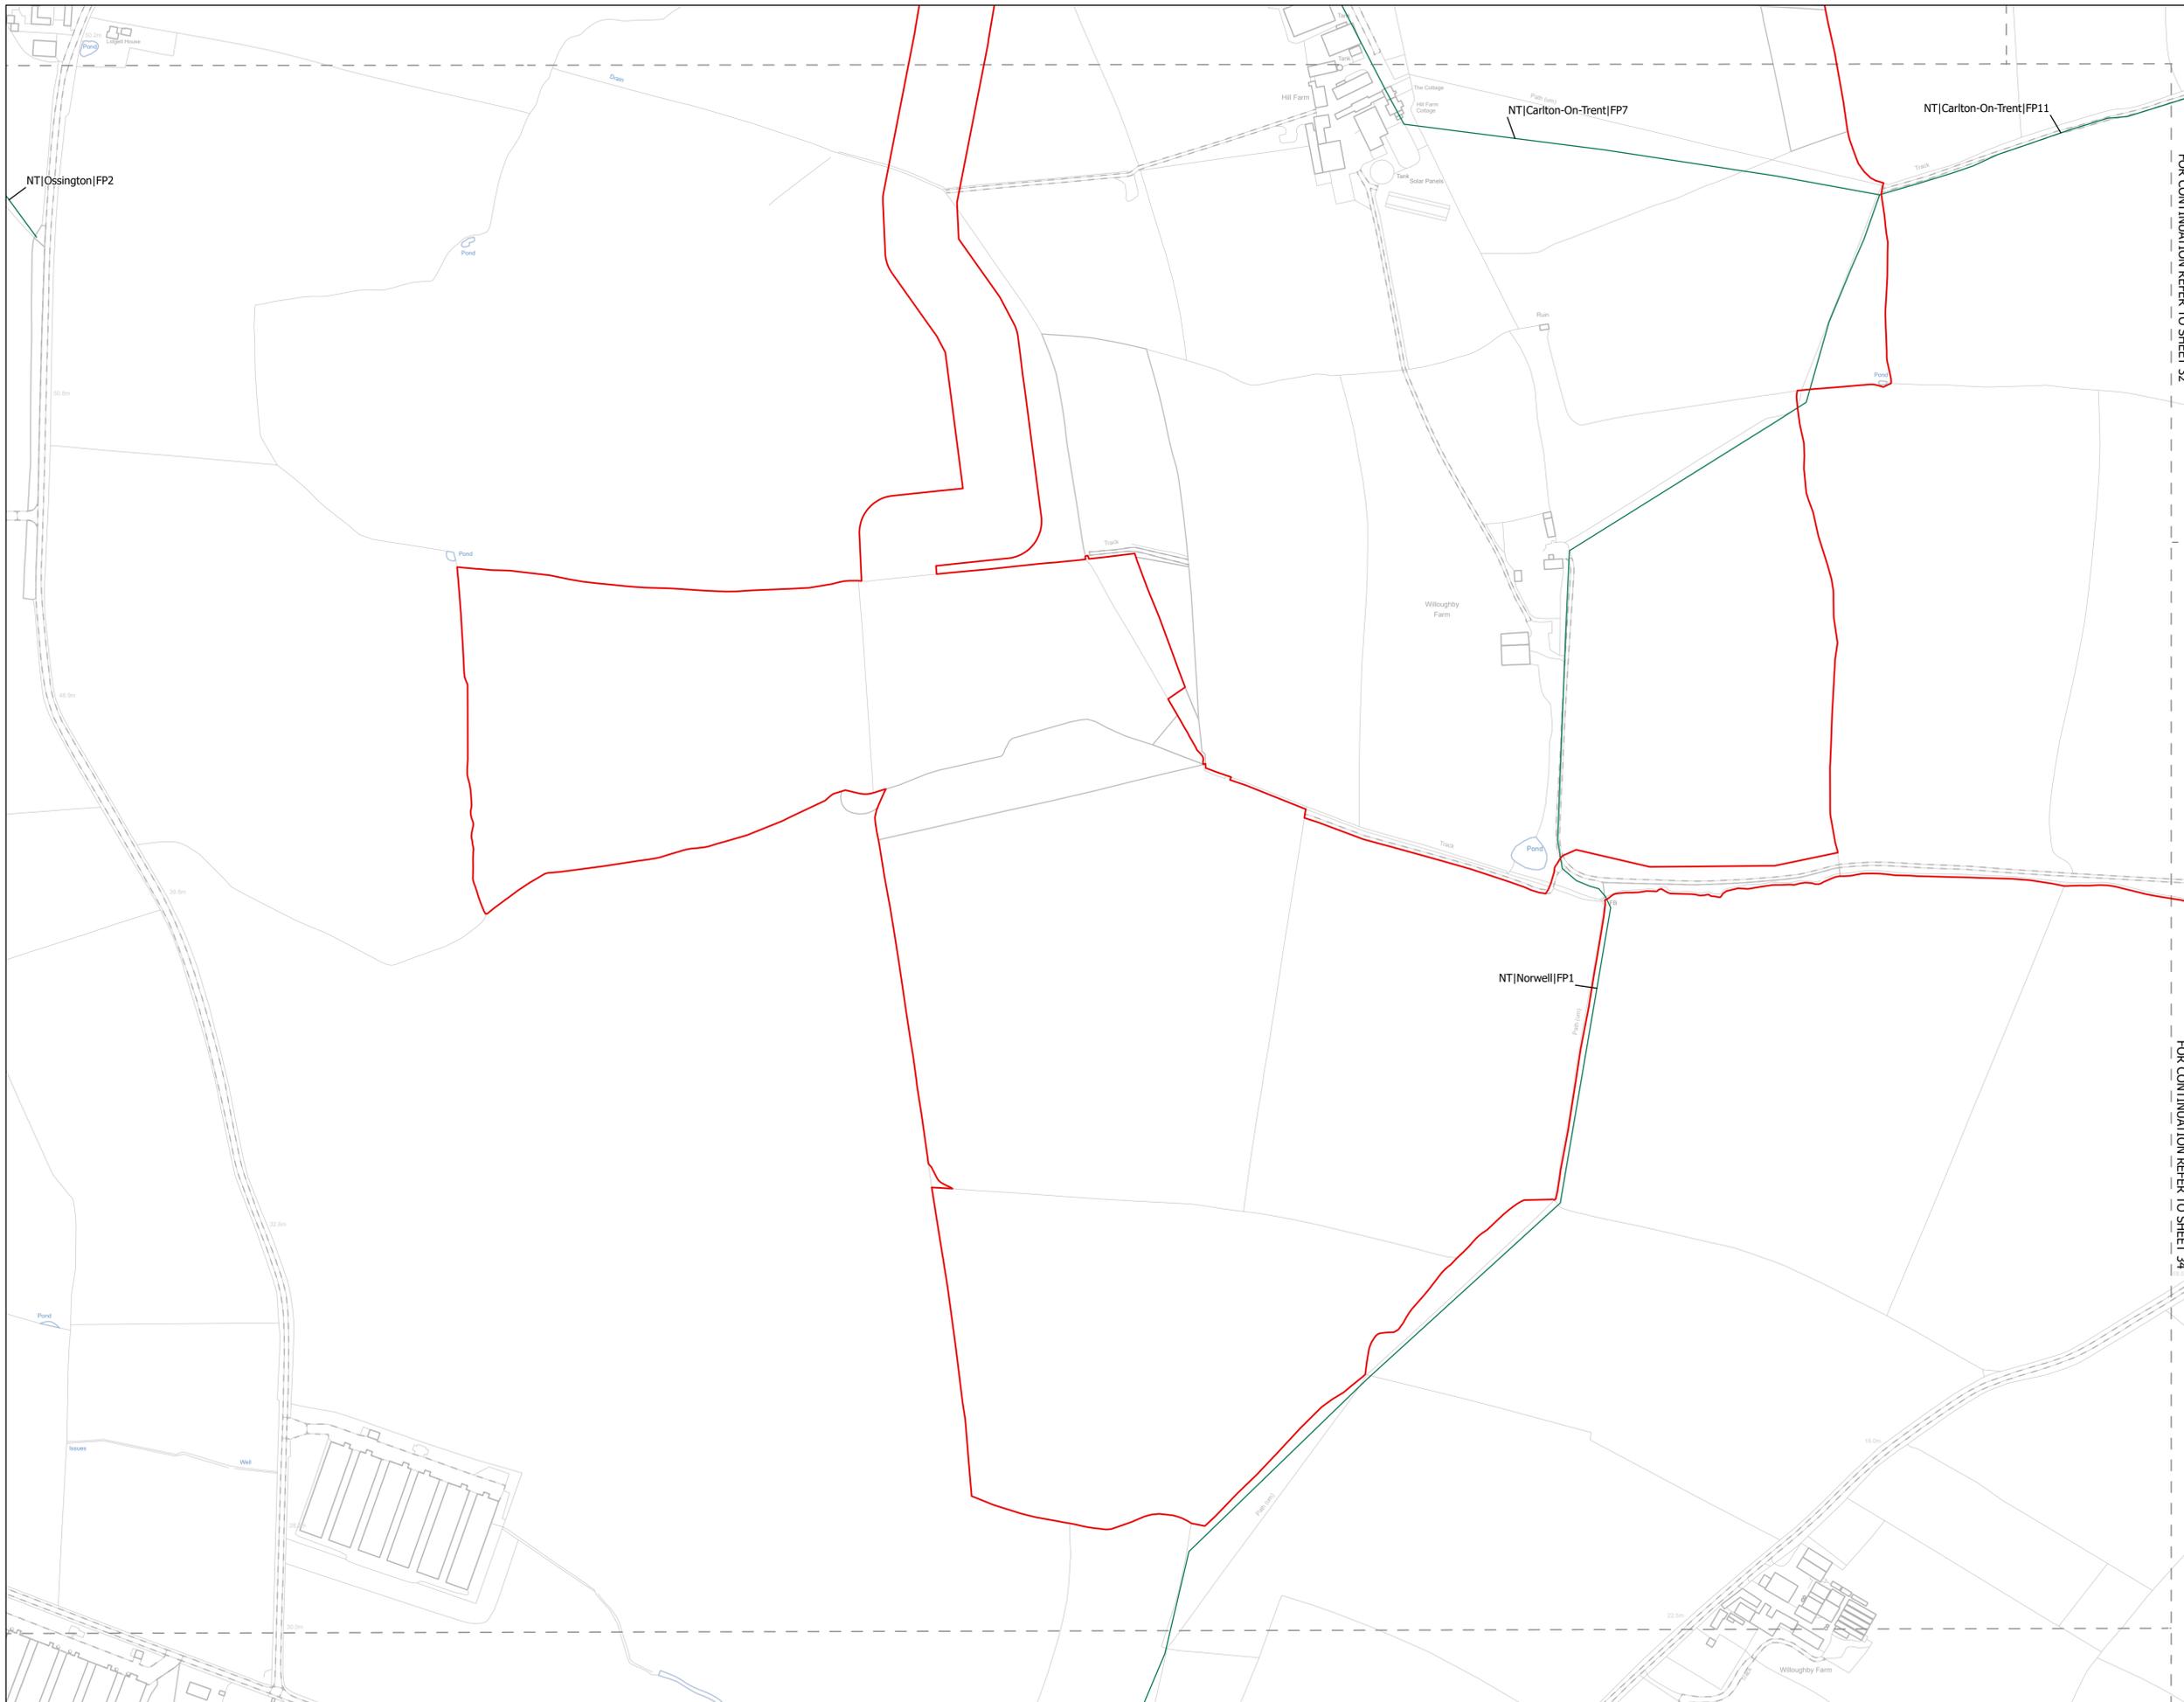


NOTES
1. ALL DIMENSIONS ARE IN METRES UNLESS STATED OTHERWISE.

FOR CONTINUATION REFER TO SHEET 32

Legend

- Order Limits
- Public Rights of Way
- Robin Hood Way
- Trent Valley Way
- Footpath Closure
- Footpath Diversion
- Bridleway Closed For Construction and Decommissioning
- Bridleway Diversion for Construction and Decommissioning
- New Permissive Footpath
- New Permissive Bridleway
- Public Right of Way Closure Start-End Point

The Legend is identical on all sheets of the Public Rights of Way and Permissive Routes Plan and therefore not all items specified in the Legend are found on each sheet

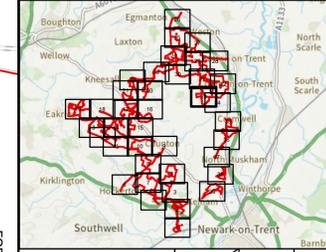

FOR CONTINUATION REFER TO SHEET 34

Revision	By	Check	Date	Suffix
Revision 2	AD	LA	14/01/2026	Rev02
Revision 1	AD	LA	23/06/2025	Rev01

Applicant: Elements Green Trent Limited

Project Title:
GREAT NORTH ROAD SOLAR AND BIODIVERSITY PARK


Purpose of Issue:
DCO APPLICATION

Development Consent Order Number:
EN010162

Development Consent Order Drawing Number:
EN010162-APP-2.4A

Drawing Title:
**Public Rights of Way and Permissive Routes Plan
Great North Road Solar and Biodiversity Park
SHEET 33 of 39**

Designed: AD	Drawn: AD	Checked: LA	Date: 14/01/2026
Internal Project Number: 026		Suitability: DCO Application	
Scale @ A1: 1:2,500			
		Rev: Rev02	

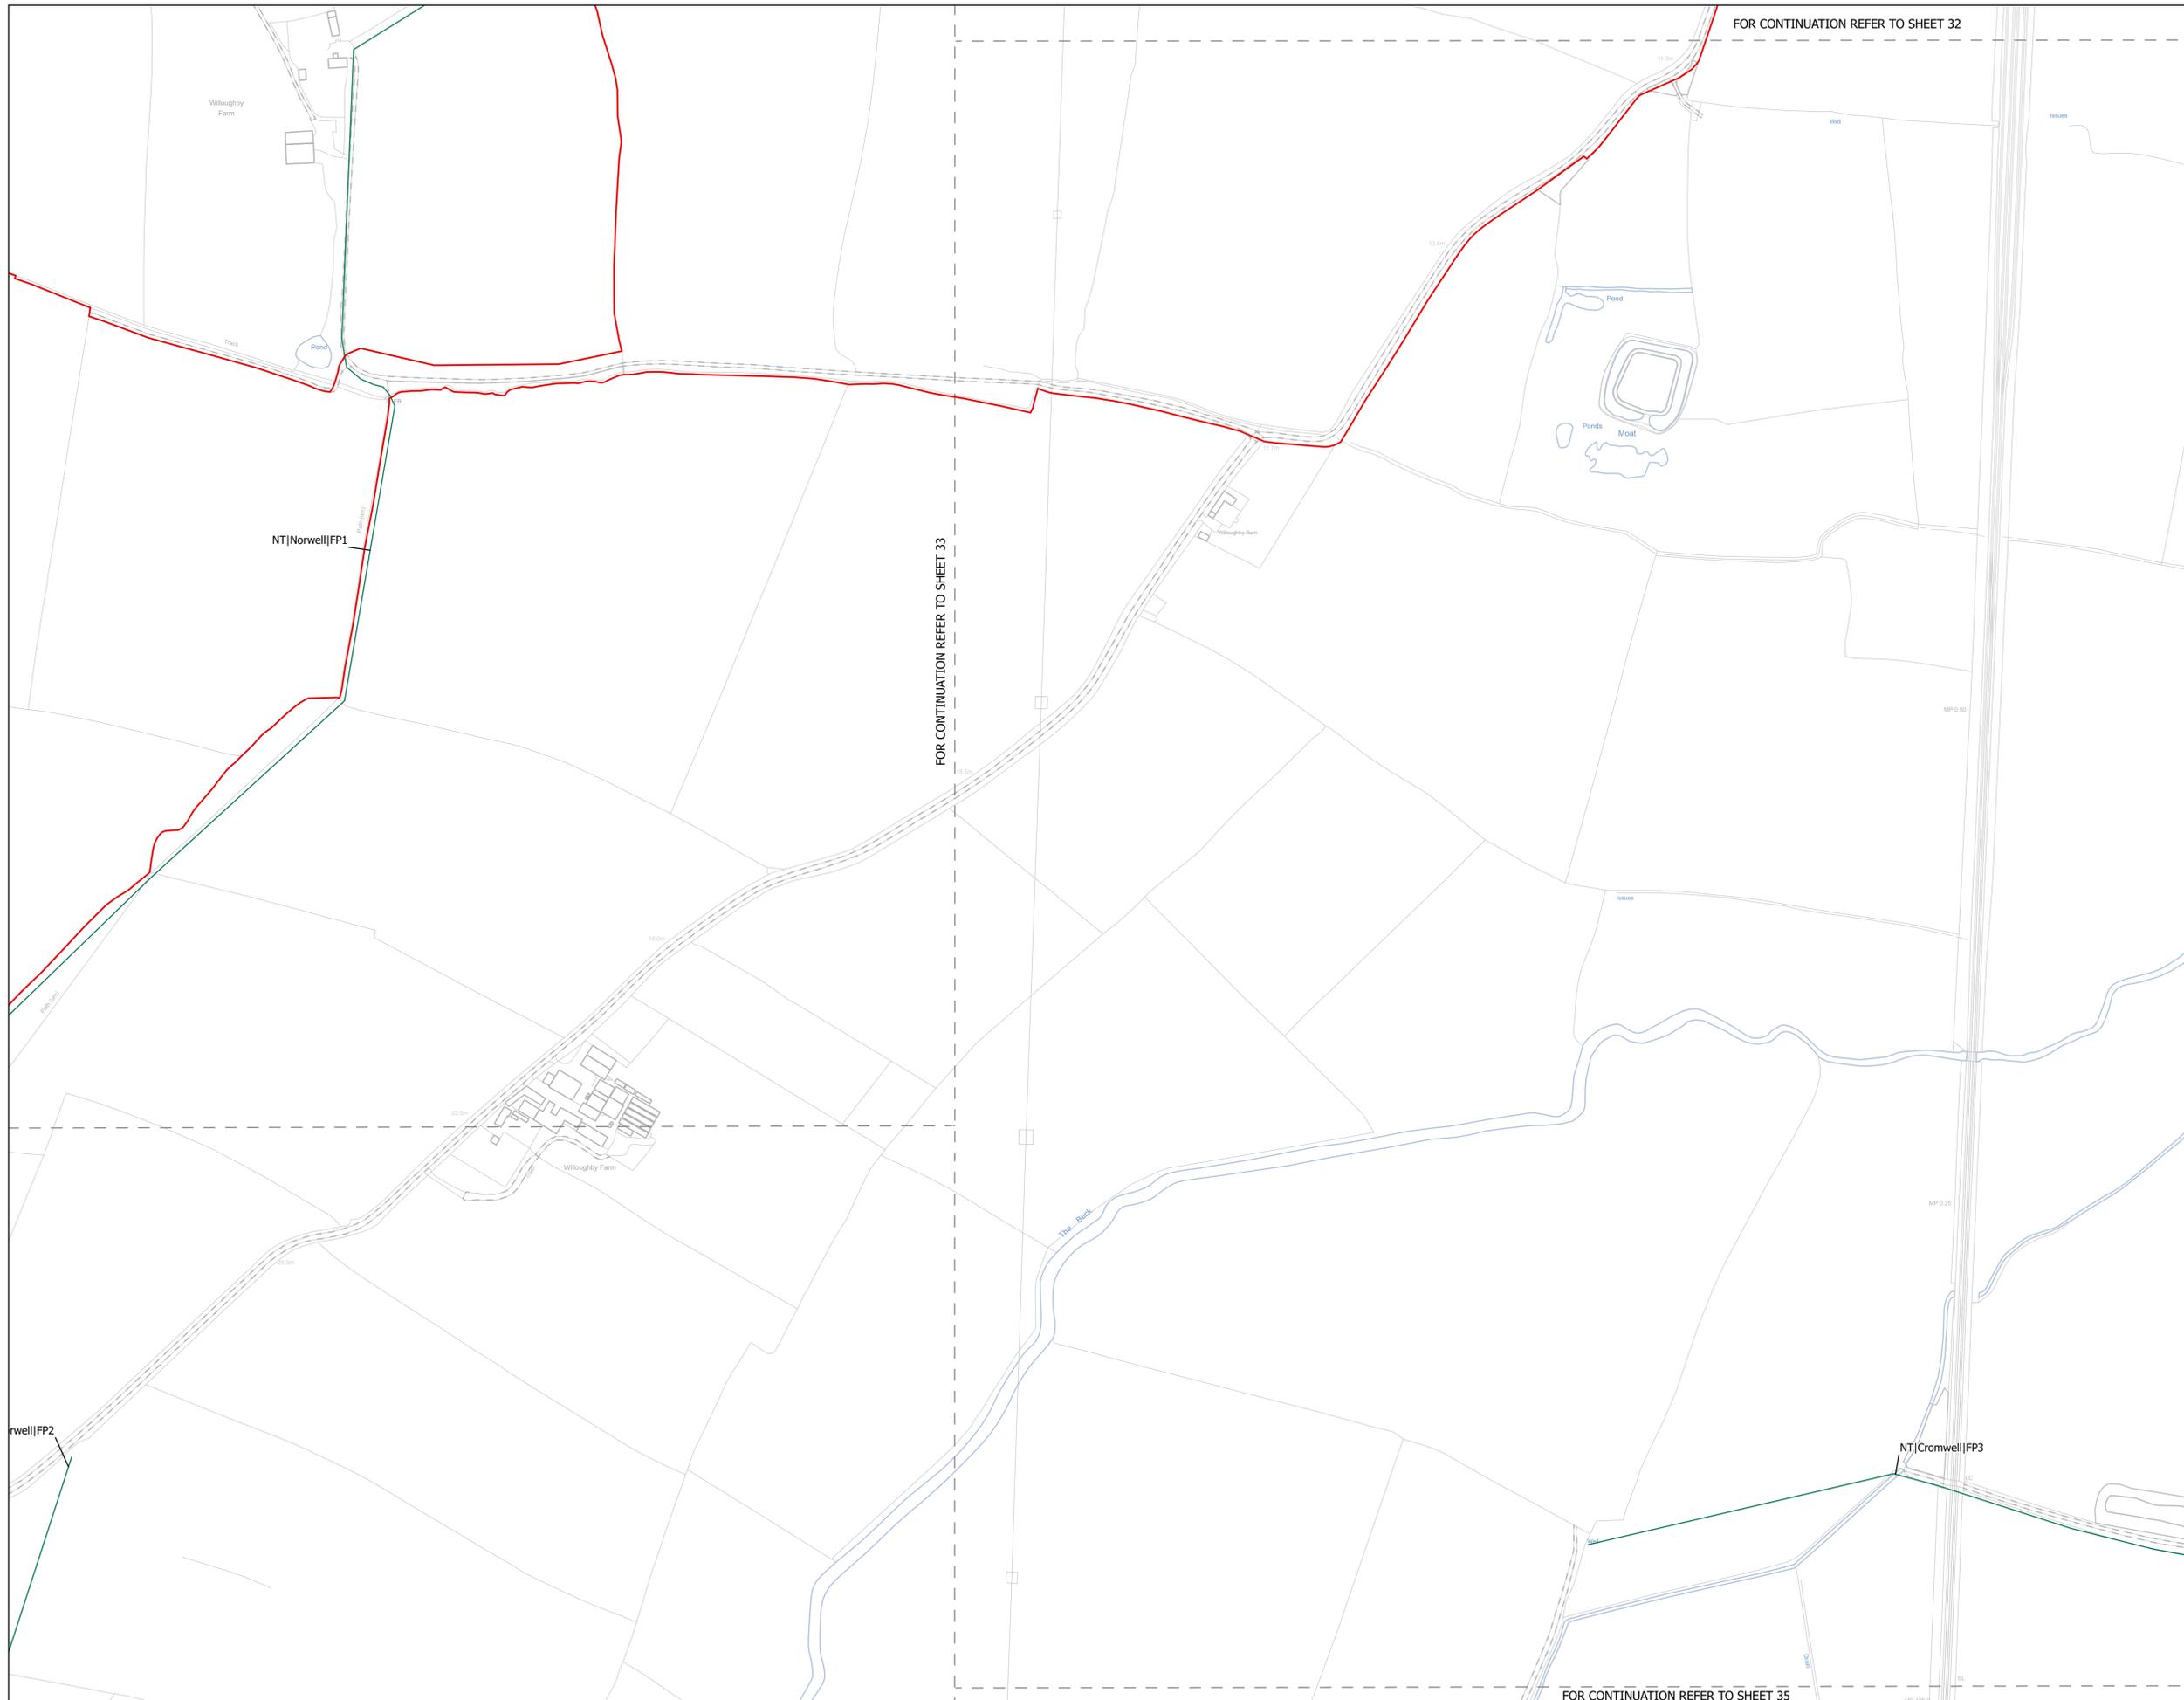

FOR CONTINUATION REFER TO SHEET 32

FOR CONTINUATION REFER TO SHEET 33


FOR CONTINUATION REFER TO SHEET 35

NOTES
1. ALL DIMENSIONS ARE IN METRES UNLESS STATED OTHERWISE.

Legend

- Order Limits
- Public Rights of Way
- Robin Hood Way
- Trent Valley Way
- Footpath Closure
- Footpath Diversion
- Bridleway Closed For Construction and Decommissioning
- Bridleway Diversion for Construction and Decommissioning
- New Permissive Footpath
- New Permissive Bridleway
- Public Right of Way Closure Start-End Point

The Legend is identical on all sheets of the Public Rights of Way and Permissive Routes Plan and therefore not all items specified in the Legend are found on each sheet

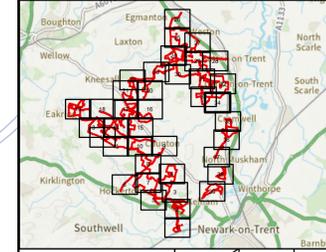

Revision 2	AD	LA	14/01/2026	Rev02
Revision 1	AD	LA	23/06/2025	Rev01
Revision Details	By	Check	Date	Suffix

Applicant: Elements Green Trent Limited

Solar & Biodiversity Park

Project Title:
GREAT NORTH ROAD SOLAR AND BIODIVERSITY PARK

Purpose of Issue:
DCO APPLICATION

Development Consent Order Number:
EN010162


Development Consent Order Drawing Number:
EN010162-APP-2.4A

Drawing Title:
**Public Rights of Way and Permissive Routes Plan
Great North Road Solar and Biodiversity Park
SHEET 34 of 39**


Designed: AD	Drawn: AD	Checked: LA	Date: 14/01/2026
Internal Project Number: 026		Suitability: DCO Application	

Scale @ A1:
1:2,500

N	Rev: Rev02
---	---------------

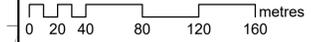


FOR CONTINUATION REFER TO SHEET 34

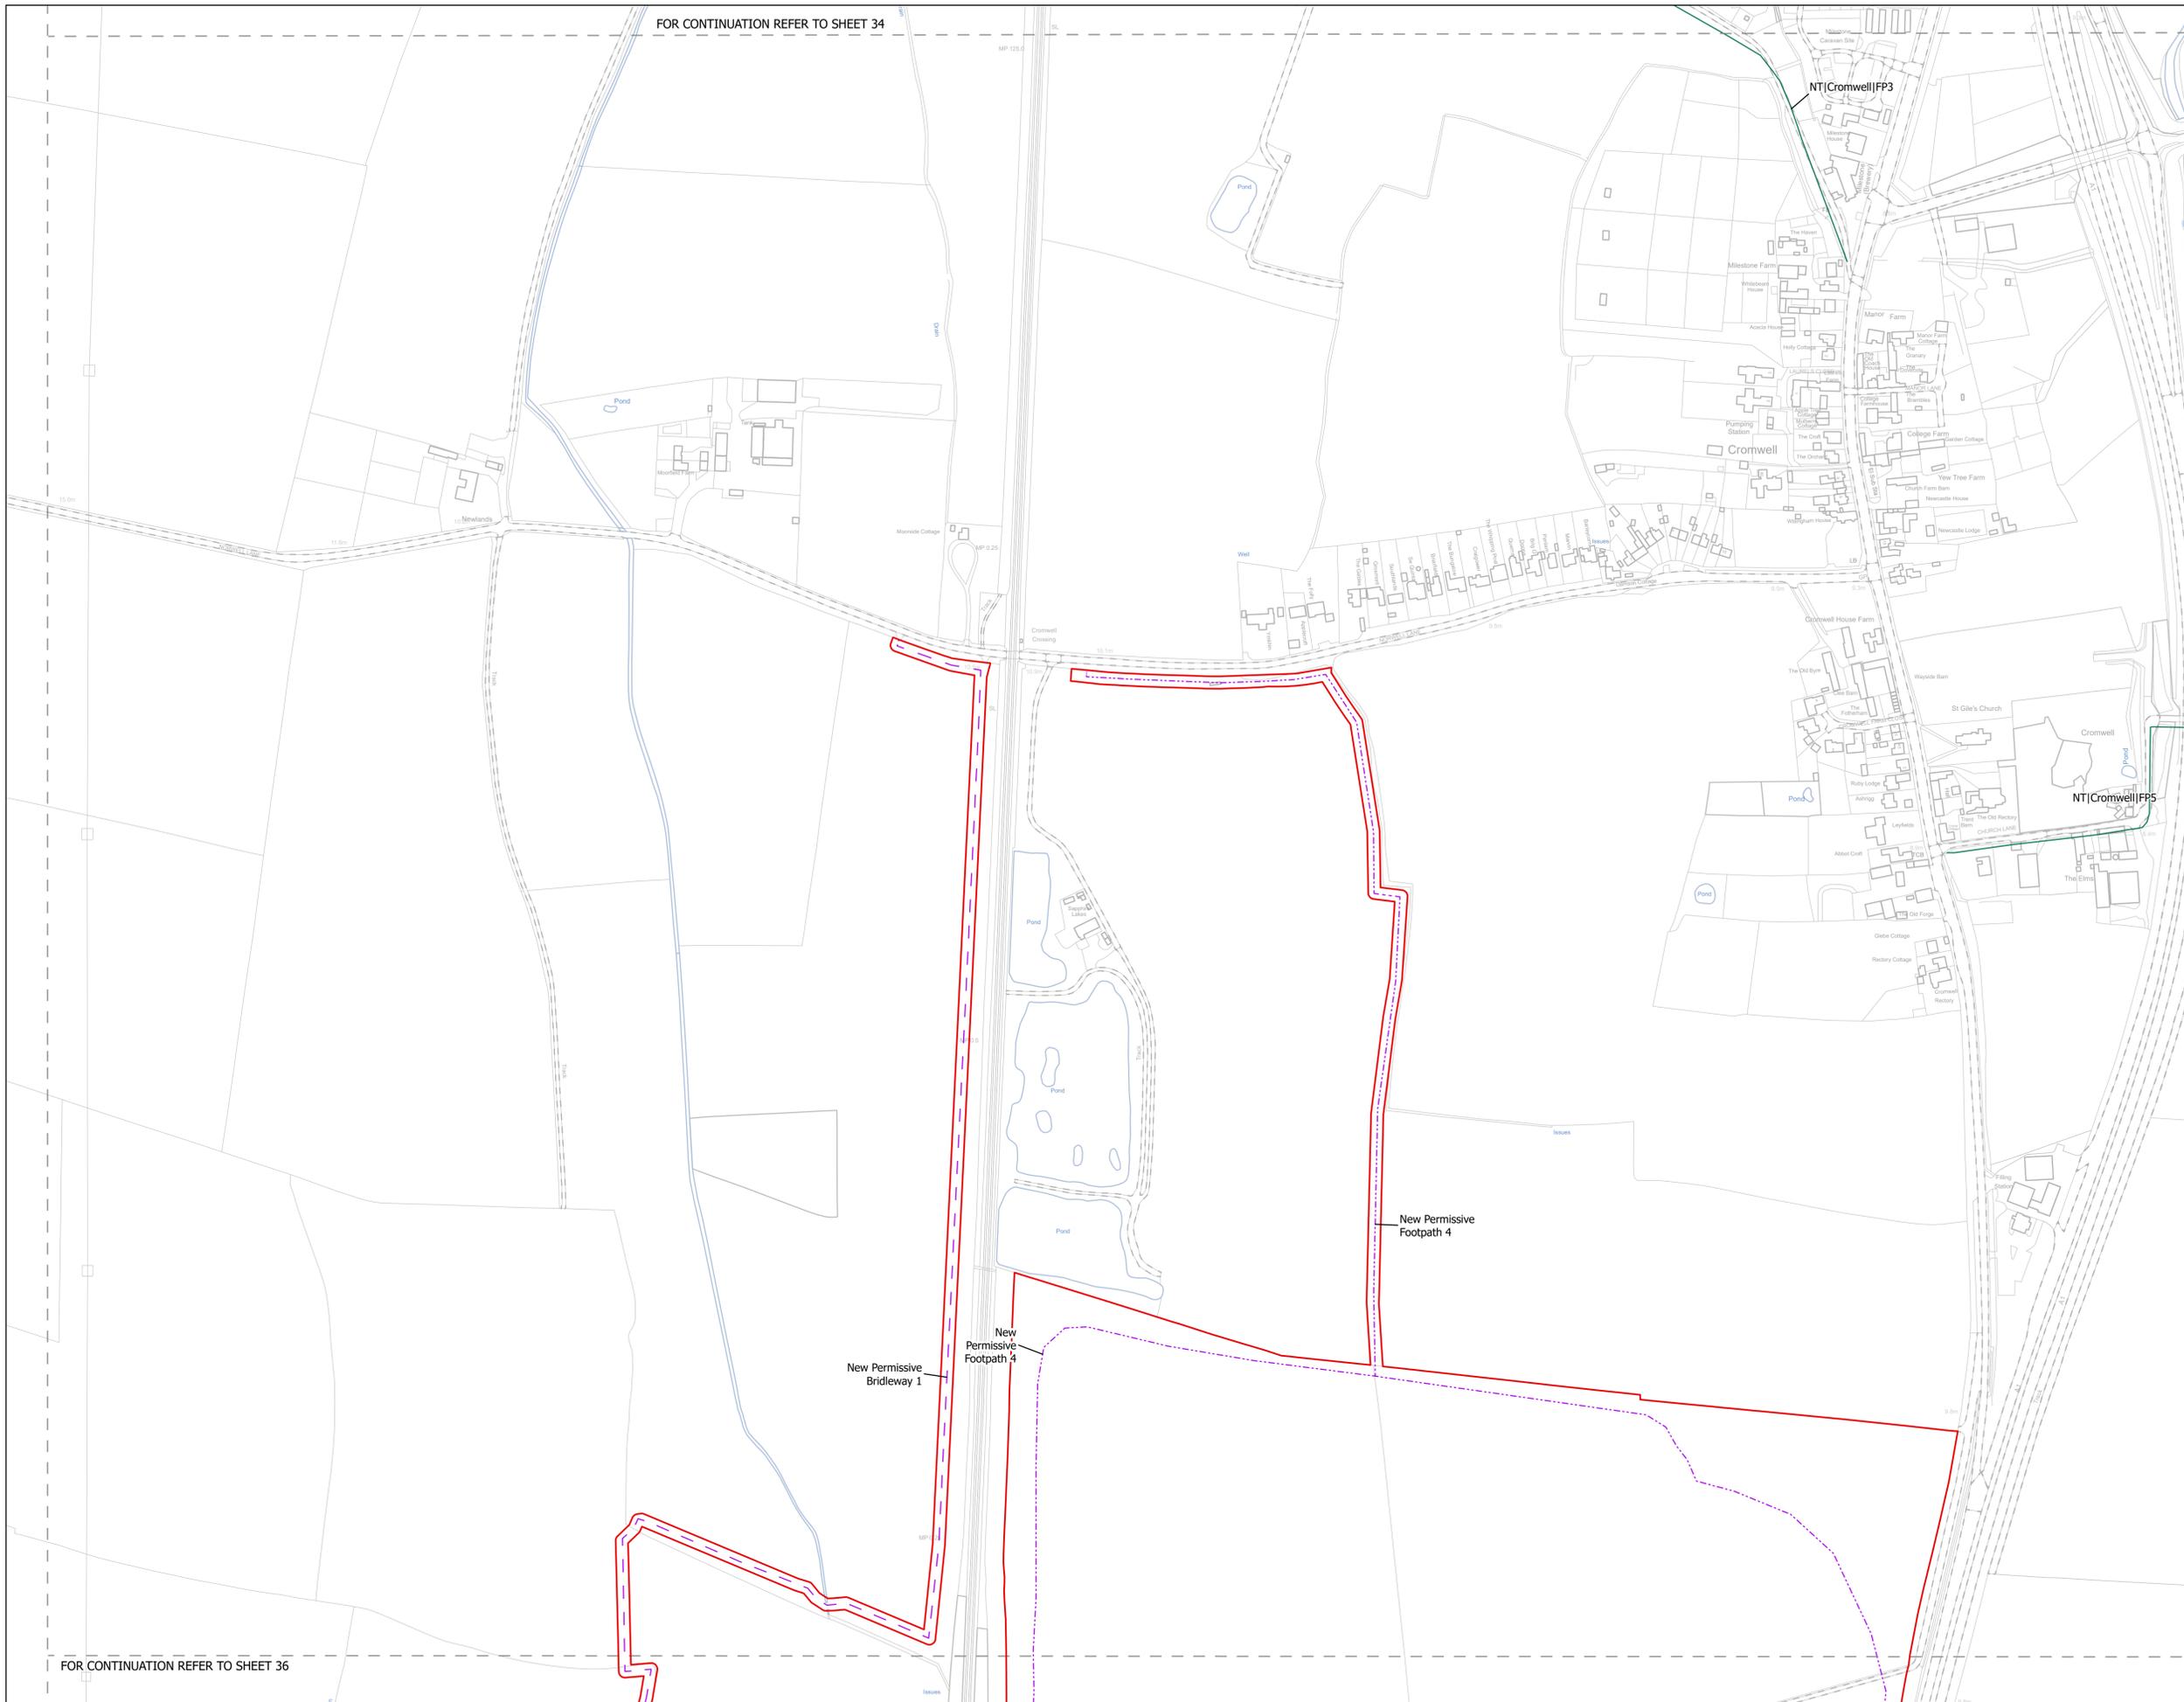

NOTES
1. ALL DIMENSIONS ARE IN METRES UNLESS STATED OTHERWISE.

- Legend**
- Order Limits
 - Public Rights of Way
 - Robin Hood Way
 - Trent Valley Way
 - Footpath Closure
 - Footpath Diversion
 - Bridleway Closed For Construction and Decommissioning
 - Bridleway Diversion for Construction and Decommissioning
 - New Permissive Footpath
 - New Permissive Bridleway
 - Public Right of Way Closure Start-End Point

The Legend is identical on all sheets of the Public Rights of Way and Permissive Routes Plan and therefore not all items specified in the Legend are found on each sheet

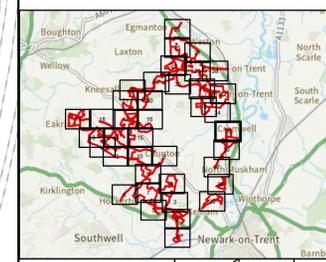

Revision 2	AD	LA	14/01/2026	Rev02
Revision 1	AD	LA	23/06/2025	Rev01
Revision Details	By	Check	Date	Suffix



Project Title:
GREAT NORTH ROAD SOLAR AND BIODIVERSITY PARK


Purpose of Issue:
DCO APPLICATION

Development Consent Order Number:
EN010162

Development Consent Order Drawing Number:
EN010162-APP-2.4A

Drawing Title:
**Public Rights of Way and Permissive Routes Plan
Great North Road Solar and Biodiversity Park
SHEET 35 of 39**

Designed: AD	Drawn: AD	Checked: LA	Date: 14/01/2026
Internal Project Number: 026	Suitability: DCO Application		
Scale @ A1: 1:2,500			

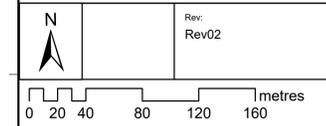

FOR CONTINUATION REFER TO SHEET 36


FOR CONTINUATION REFER TO SHEET 35

NOTES
1. ALL DIMENSIONS ARE IN METRES UNLESS STATED OTHERWISE.

Legend

- Order Limits
- Public Rights of Way
- Robin Hood Way
- Trent Valley Way
- Footpath Closure
- Footpath Diversion
- Bridleway Closed For Construction and Decommissioning
- Bridleway Diversion for Construction and Decommissioning
- New Permissive Footpath
- New Permissive Bridleway
- Public Right of Way Closure Start-End Point

The Legend is identical on all sheets of the Public Rights of Way and Permissive Routes Plan and therefore not all items specified in the Legend are found on each sheet

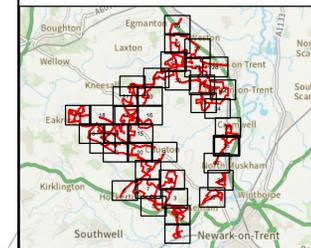

Revision 2	AD	LA	14/01/2026	Rev02
Revision 1	AD	LA	23/06/2025	Rev01
Revision Details	By	Check	Date	Suffix



Project Title:
GREAT NORTH ROAD SOLAR AND BIODIVERSITY PARK

Purpose of Issue:
DCO APPLICATION

Development Consent Order Number:
EN010162

Development Consent Order Drawing Number:
EN010162-APP-2.4A

Drawing Title:
**Public Rights of Way and Permissive Routes Plan
Great North Road Solar and Biodiversity Park
SHEET 36 of 39**


Designed: AD	Drawn: AD	Checked: LA	Date: 14/01/2026
Internal Project Number: 026	Suitability: DCO Application		
Scale @ A1: 1:2,500			

N

Rev:
Rev02

metres


FOR CONTINUATION REFER TO SHEET 37

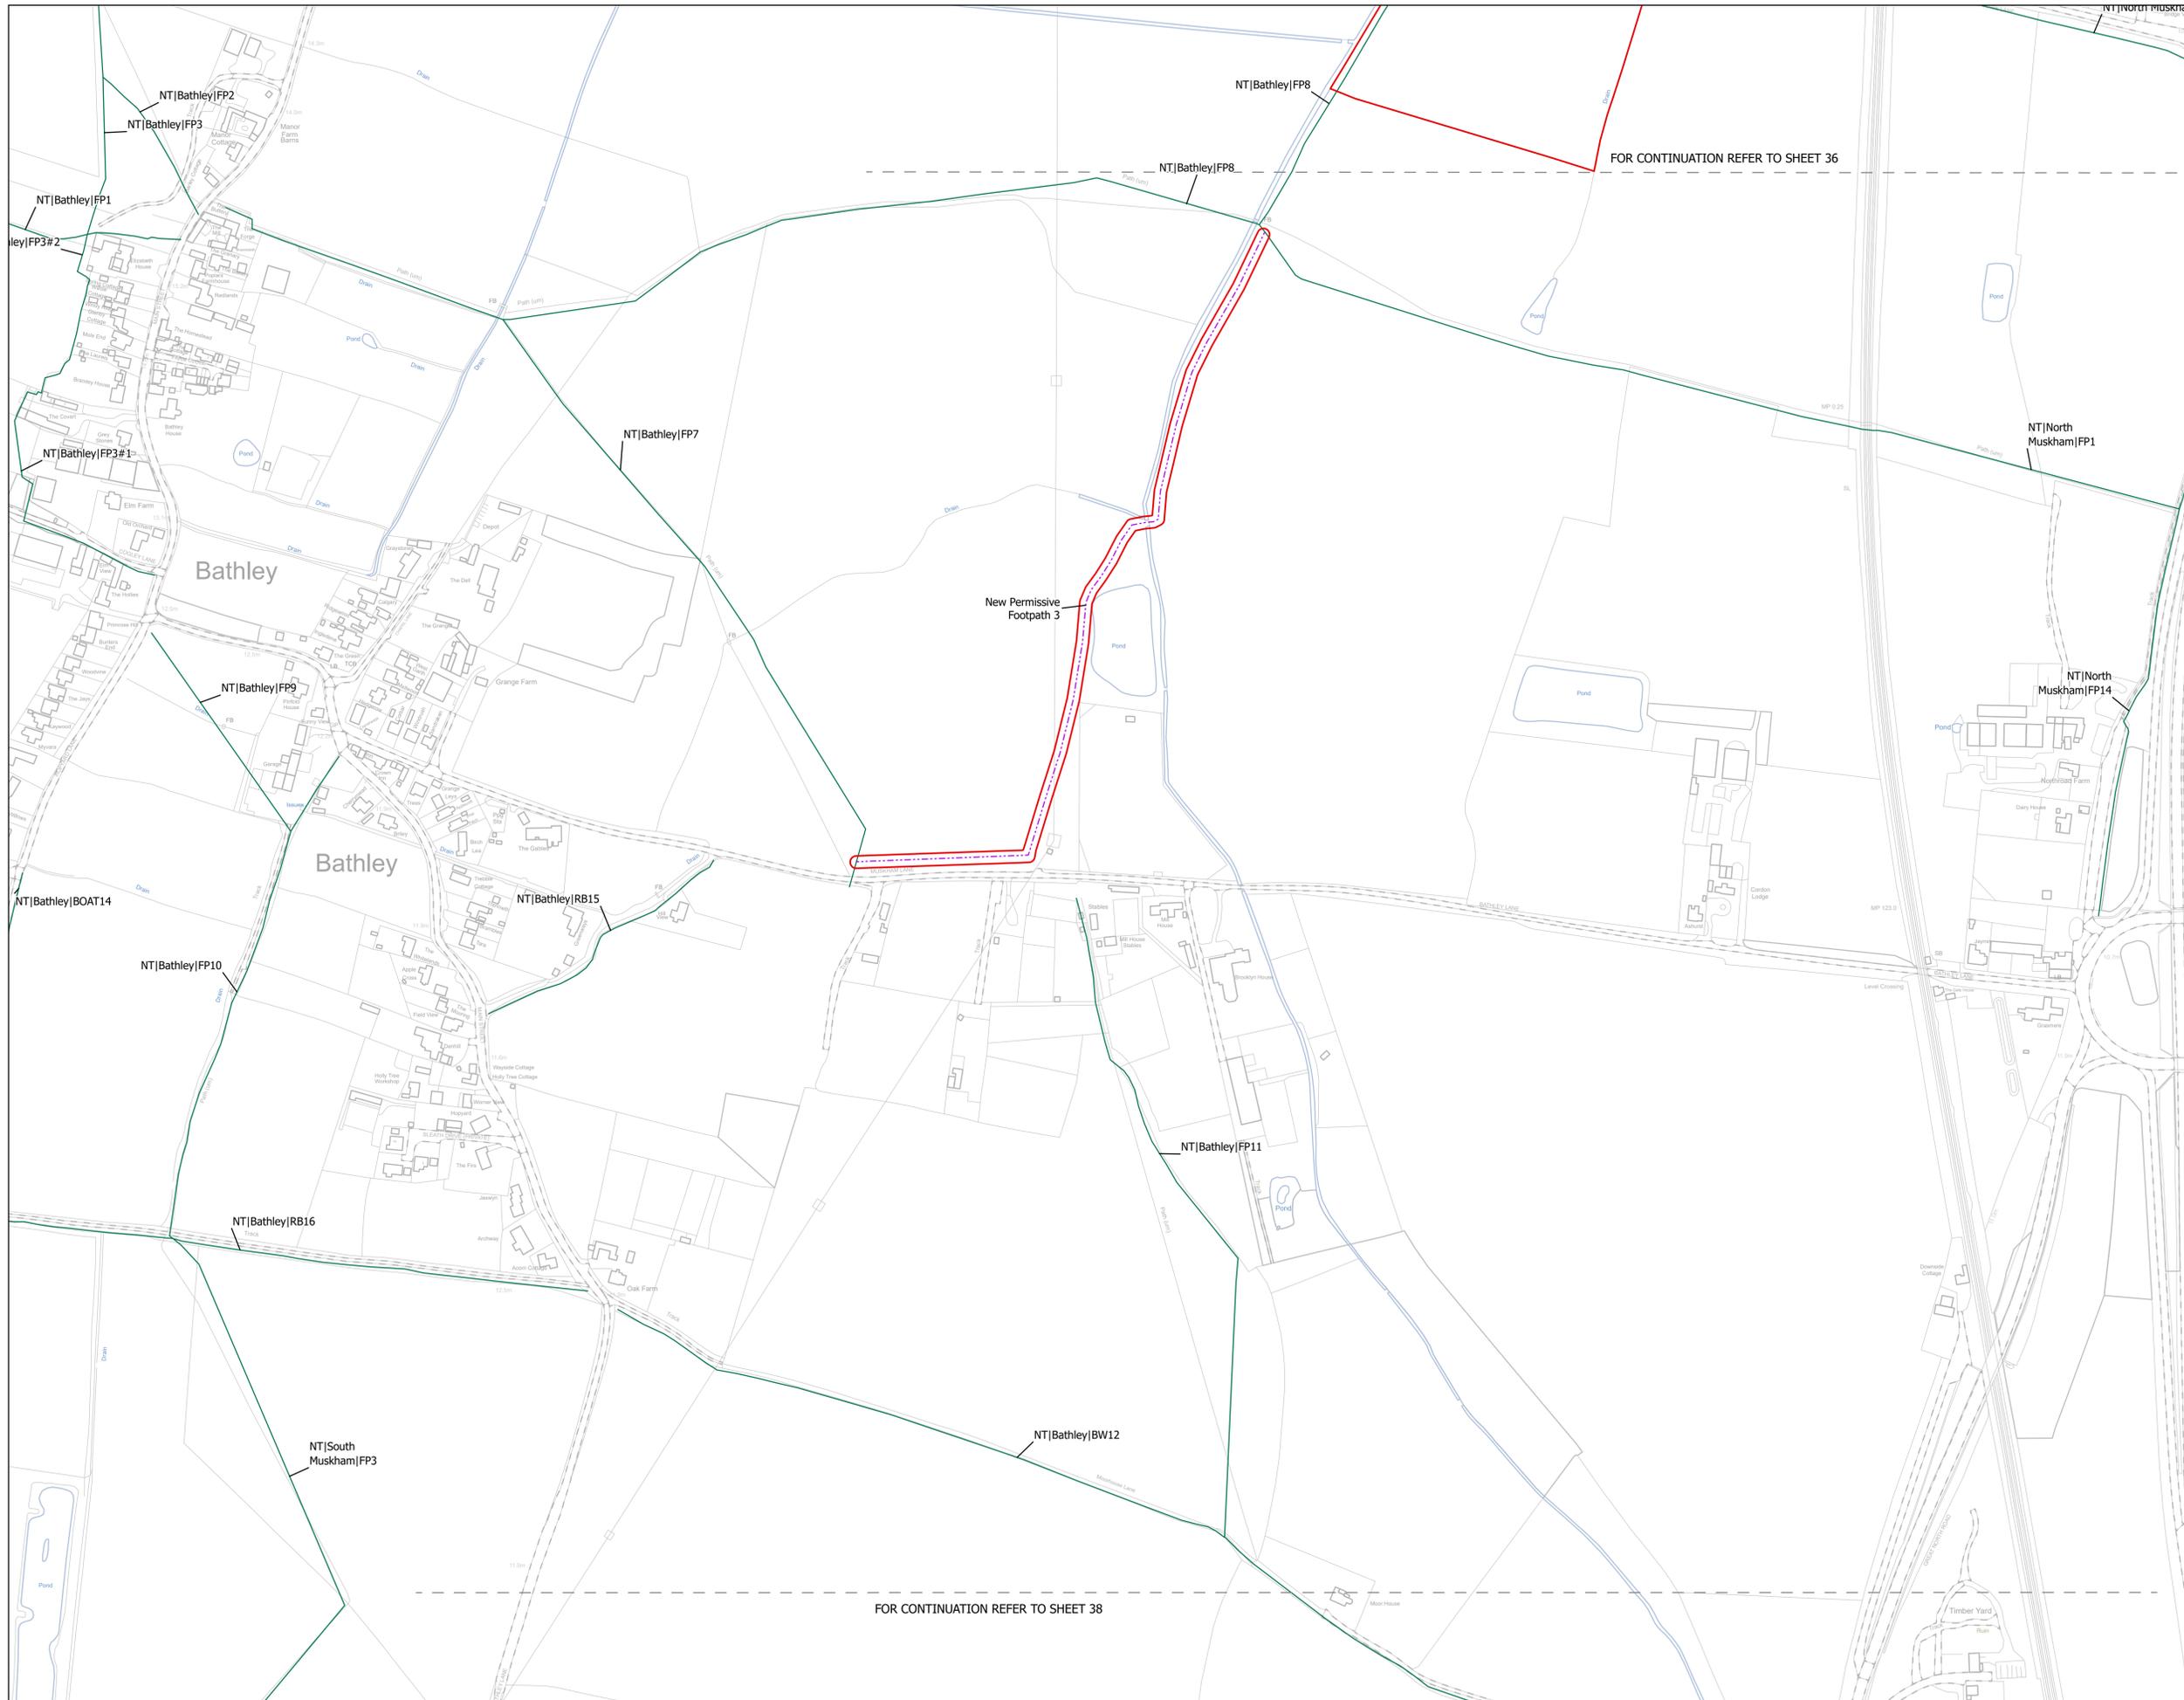

NOTES
1. ALL DIMENSIONS ARE IN METRES UNLESS STATED OTHERWISE.

- Legend**
- Order Limits
 - Public Rights of Way
 - Robin Hood Way
 - Trent Valley Way
 - Footpath Closure
 - Footpath Diversion
 - Bridleway Closed For Construction and Decommissioning
 - Bridleway Diversion for Construction and Decommissioning
 - New Permissive Footpath
 - New Permissive Bridleway
 - Public Right of Way Closure Start-End Point

The Legend is identical on all sheets of the Public Rights of Way and Permissive Routes Plan and therefore not all items specified in the Legend are found on each sheet

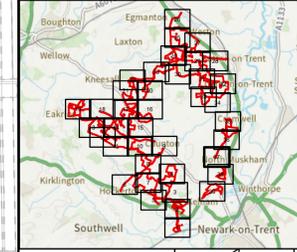

Revision 2	AD	LA	14/01/2026	Rev02
Revision 1	AD	LA	23/06/2025	Rev01
Revision Details	By	Check	Date	Suffix



Project Title:
GREAT NORTH ROAD SOLAR AND BIODIVERSITY PARK

Purpose of Issue:
DCO APPLICATION

Development Consent Order Number:
EN010162


Development Consent Order Drawing Number:
EN010162-APP-2.4A

Drawing Title:
**Public Rights of Way and Permissive Routes Plan
Great North Road Solar and Biodiversity Park
SHEET 37 of 39**

Designed: AD	Drawn: AD	Checked: LA	Date: 14/01/2026
Internal Project Number: 026	Suitability: DCO Application		


Scale @ A1:
1:2,500

N	Rev: Rev02
---	---------------

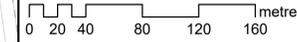

FOR CONTINUATION REFER TO SHEET 38

FOR CONTINUATION REFER TO SHEET 36

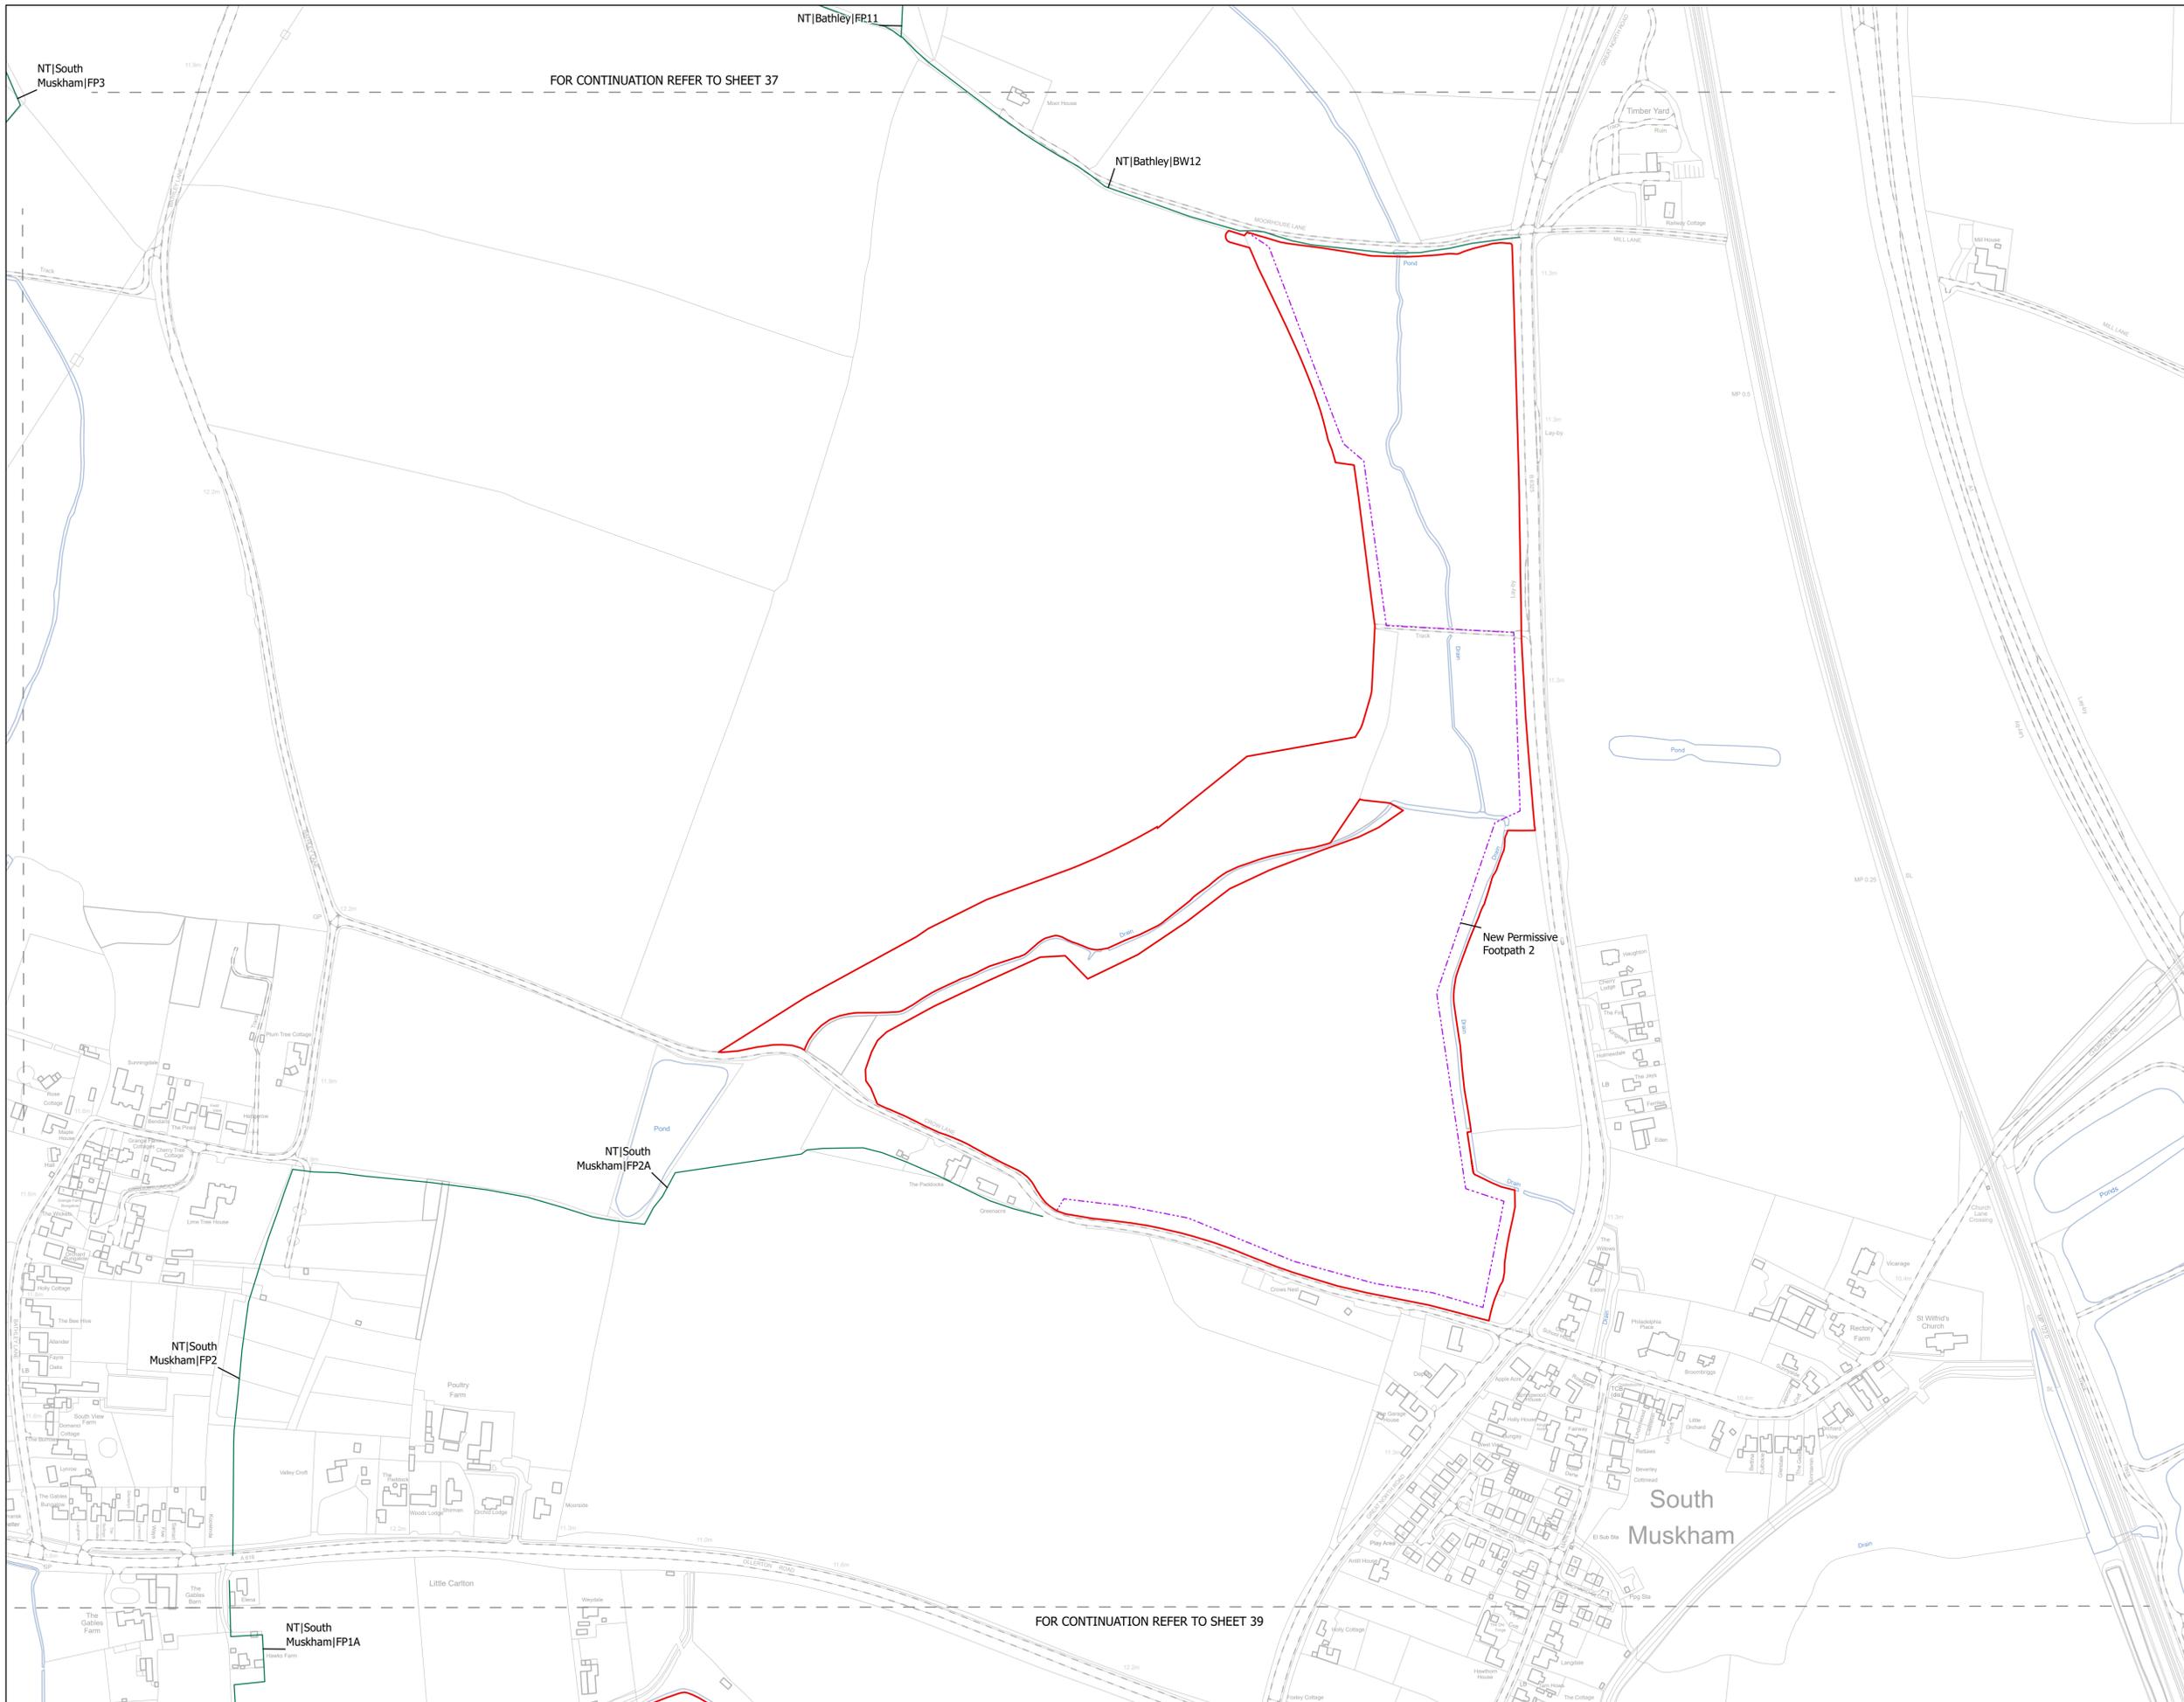

FOR CONTINUATION REFER TO SHEET 37


FOR CONTINUATION REFER TO SHEET 39

NOTES
1. ALL DIMENSIONS ARE IN METRES UNLESS STATED OTHERWISE.

Legend

- Order Limits
- Public Rights of Way
- Robin Hood Way
- Trent Valley Way
- Footpath Closure
- Footpath Diversion
- Bridleway Closed For Construction and Decommissioning
- Bridleway Diversion for Construction and Decommissioning
- New Permissive Footpath
- New Permissive Bridleway
- Public Right of Way Closure Start-End Point

The Legend is identical on all sheets of the Public Rights of Way and Permissive Routes Plan and therefore not all items specified in the Legend are found on each sheet

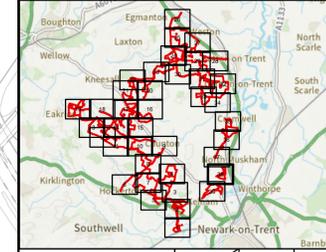

Revision 2	AD	LA	14/01/2026	Rev02
Revision 1	AD	LA	23/06/2025	Rev01
Revision Details	By	Check	Date	Suffix



Project Title:
GREAT NORTH ROAD SOLAR AND BIODIVERSITY PARK

Purpose of Issue:
DCO APPLICATION

Development Consent Order Number:
EN010162

Development Consent Order Drawing Number:
EN010162-APP-2.4A


Drawing Title:
**Public Rights of Way and Permissive Routes Plan
Great North Road Solar and Biodiversity Park
SHEET 38 of 39**


Designed: AD	Drawn: AD	Checked: LA	Date: 14/01/2026
-----------------	--------------	----------------	---------------------

Internal Project Number: 026	Suitability: DCO Application
---------------------------------	---------------------------------

Scale @ A1:
1:2,500

N	Rev: Rev02
---	---------------

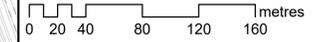

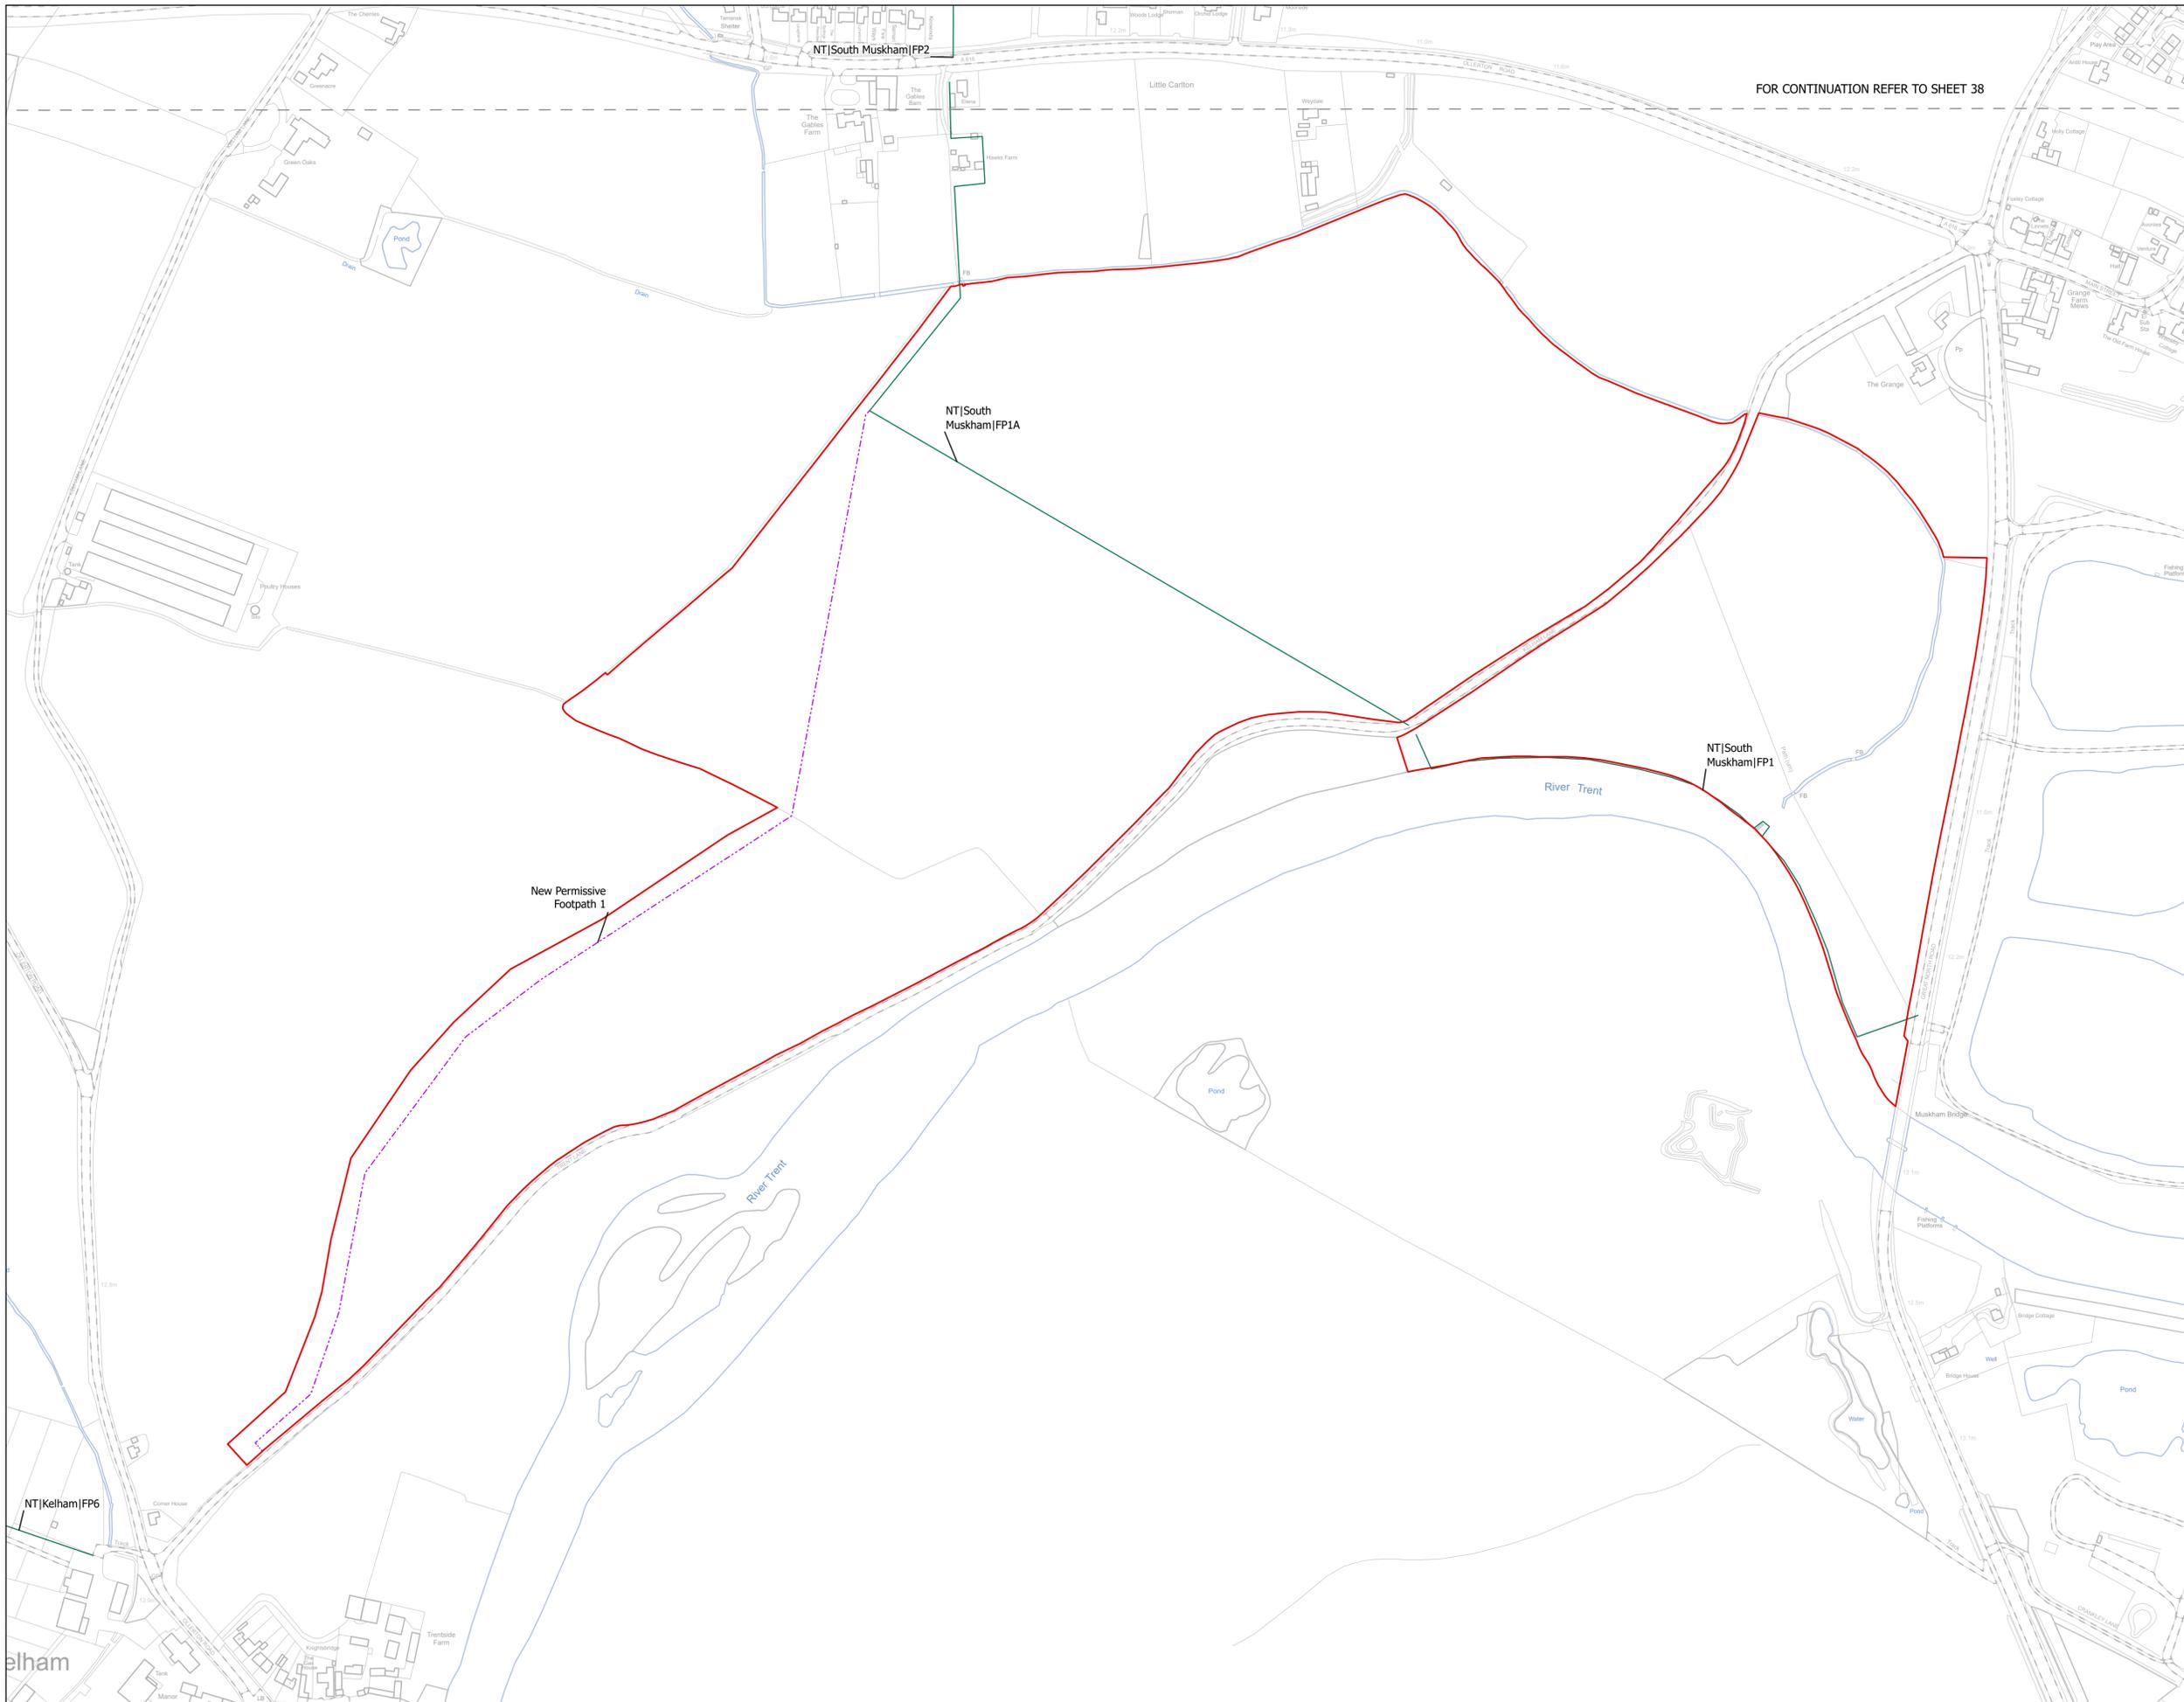


FOR CONTINUATION REFER TO SHEET 38

NOTES
1. ALL DIMENSIONS ARE IN METRES UNLESS STATED OTHERWISE.

- Legend**
- Order Limits
 - Public Rights of Way
 - Robin Hood Way
 - Trent Valley Way
 - Footpath Closure
 - Footpath Diversion
 - Bridleway Closed For Construction and Decommissioning
 - Bridleway Diversion for Construction and Decommissioning
 - New Permissive Footpath
 - New Permissive Bridleway
 - Public Right of Way Closure Start-End Point

The Legend is identical on all sheets of the Public Rights of Way and Permissive Routes Plan and therefore not all items specified in the Legend are found on each sheet

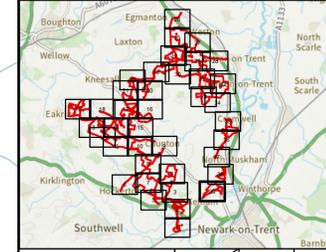

Revision 2	AD	LA	14/01/2026	Rev02
Revision 1	AD	LA	23/06/2025	Rev01
Revision Details	By	Check	Date	Suffix



Project Title:
GREAT NORTH ROAD SOLAR AND BIODIVERSITY PARK

Purpose of Issue:
DCO APPLICATION

Development Consent Order Number:
EN010162

Development Consent Order Drawing Number:
EN010162-APP-2.4A

Drawing Title:
**Public Rights of Way and Permissive Routes Plan
Great North Road Solar and Biodiversity Park
SHEET 39 of 39**

Designed: AD	Drawn: AD	Checked: LA	Date: 14/01/2026
Internal Project Number: 026	Suitability: DCO Application		

Scale @ A1:
1:2,500

N	Rev: Rev02
---	---------------

