



- NOTES:
- THIS DRAWING IS PRELIMINARY ONLY AND SUBJECT TO CHANGE IN DETAILED DESIGN.
  - ALL DIMENSIONS IN METRES UNLESS OTHERWISE STATED.


KEY:

CB - CIRCUIT BREAKER  
CSE - CABLE SEALING END  
CVT - CAPACITIVE VOLTAGE TRANSFORMER  
DS - DISCONNECTOR  
PAN - PANTOGRAPH  
PI - POST INSULATOR

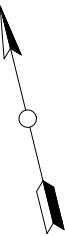


SHEET 1 OF 3  
PLAN VIEW


1	FG	DC	CC	2025-05-02	Final Issue#
ISSUE	DRAWN	CHKD	APPD	DATE	REVISION NOTES
PURPOSE	PERMITTING				COORDINATES
SCALE	1:500	@ A1		DATUM	N/A
LAYOUT DWG	N/A			T-LAYOUT NO.	N/A
PROJECT TITLE					
STEEPLE RENEWABLES PROJECT EN010163					
DRAWING TITLE					
2.7 - SUBSTATION COMPOUND PLAN AND ELEVATIONS APFP REG 5(2)(O)					
RES DRAWING NUMBER					REV
04954-RES-SUB-DR-PT-002					1
THIS DRAWING IS THE PROPERTY OF RENEWABLE ENERGY SYSTEMS LIMITED AND NO REPRODUCTION MAY BE MADE IN WHOLE OR IN PART WITHOUT PERMISSION					
					
BEAUFORT COURT, EGG FARM LANE, KINGS LANGLEY, HERTS WD4 8LR, UK TEL: +44 (0) 1923 290200 WWW.RES-GROUP.COM					

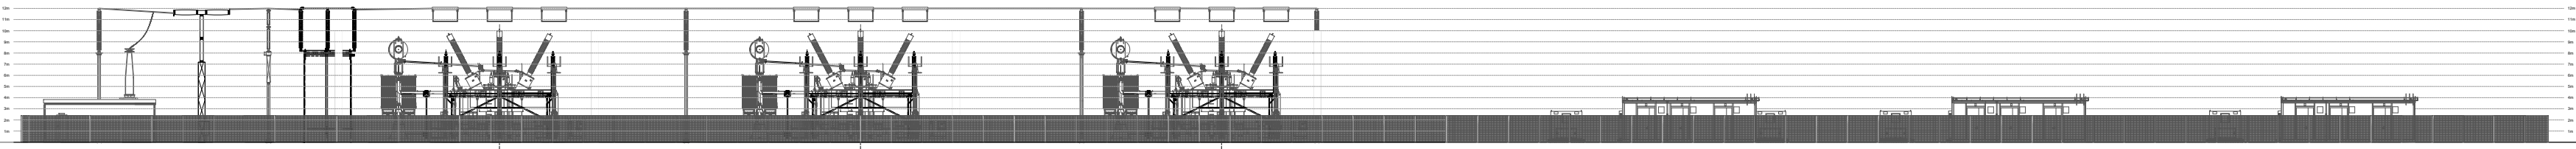


ELEVATION A  
SHOWN WITH FENCES

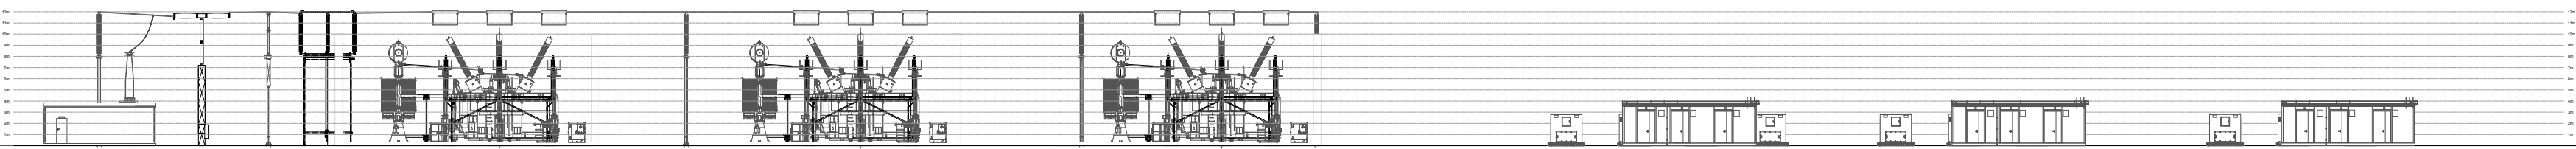

ELEVATION A  
SHOWN WITHOUT FENCES


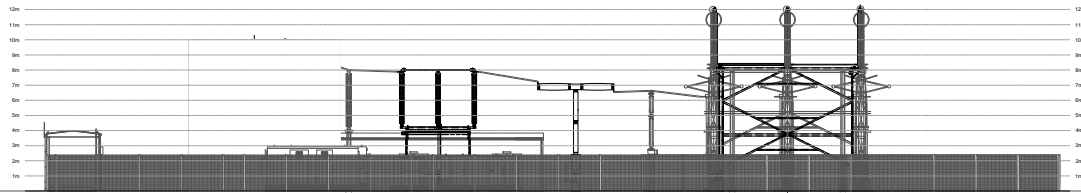


ELEVATION B  
SHOWN WITH FENCES

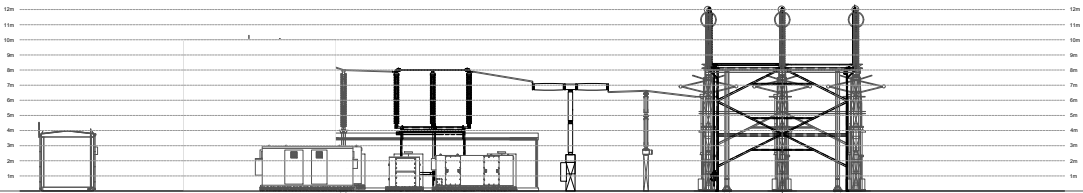


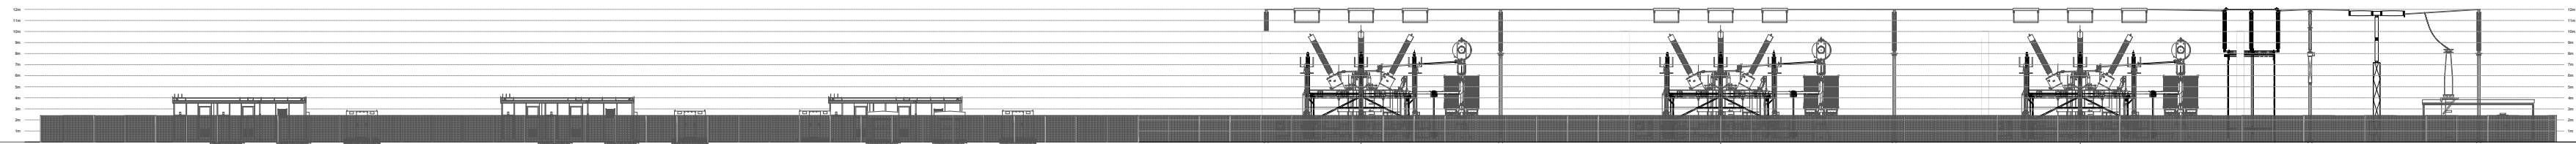
ELEVATION B  
SHOWN WITHOUT FENCES

- NOTES:
- THIS DRAWING IS PRELIMINARY ONLY AND SUBJECT TO CHANGE IN DETAILED DESIGN.
  - ALL DIMENSIONS IN METRES UNLESS OTHERWISE STATED.

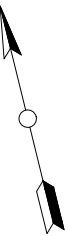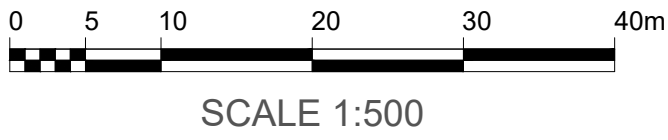


SHEET 2 OF 3  
ELEVATIONS


1	FG	DC	CC	2025-05-02	First Issue#
ISSUE	DRAWN	CHKD	APPD	DATE	REVISION NOTES
PURPOSE	PERMITTING				COORDINATES
SCALE	1:500	@ A1		DATUM	N/A
LAYOUT DWG	N/A			T-LAYOUT NO.	N/A
PROJECT TITLE					
STEEPLE RENEWABLES PROJECT EN010163					
DRAWING TITLE					
2.7 - SUBSTATION COMPOUND PLAN AND ELEVATIONS APFP REG 5(2)(O)					
RES DRAWING NUMBER					REV
04954-RES-SUB-DR-PT-002					1
THIS DRAWING IS THE PROPERTY OF RENEWABLE ENERGY SYSTEMS LIMITED AND NO REPRODUCTION MAY BE MADE IN WHOLE OR IN PART WITHOUT PERMISSION					
<div></div> <div>BEAUFORT COURT, EGG FARM LANE, KINGS LANGLEY, HERTS WD4 8LR, UK TEL: +44 (0) 1923 295200 WWW.RES-GROUP.COM</div>					




ELEVATION C  
SHOWN WITH FENCES

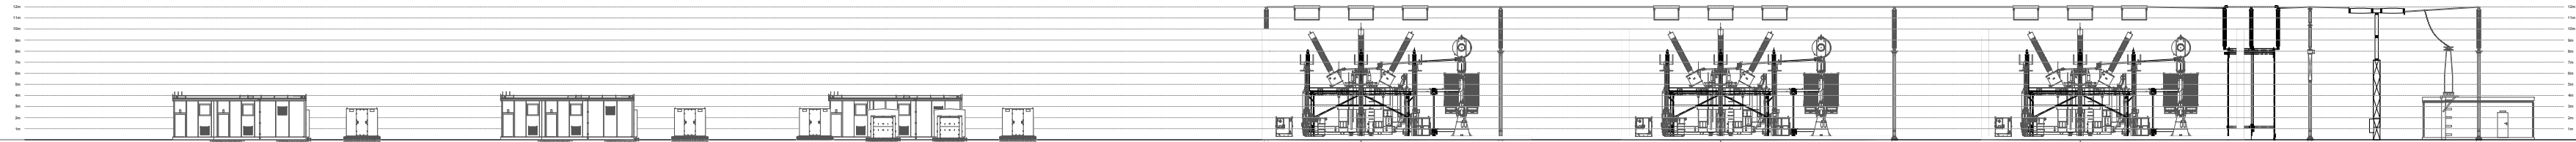

ELEVATION C  
SHOWN WITHOUT FENCES

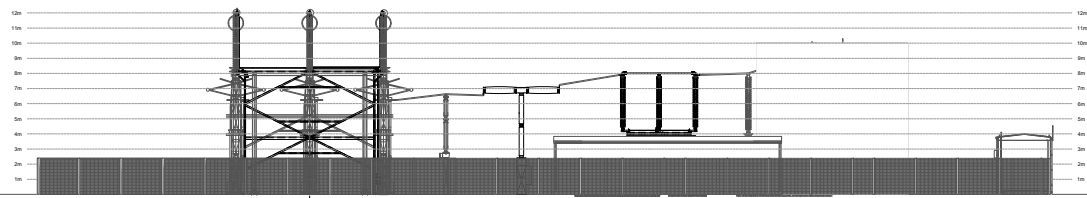

ELEVATION D  
SHOWN WITH FENCES

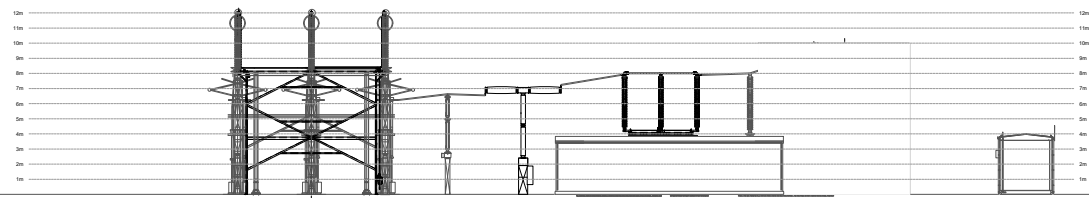


ELEVATION D  
SHOWN WITHOUT FENCES

- NOTES:
- THIS DRAWING IS PRELIMINARY ONLY AND SUBJECT TO CHANGE IN DETAILED DESIGN.
  - ALL DIMENSIONS IN METRES UNLESS OTHERWISE STATED.



SCALE 1:500

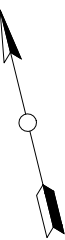

SHEET 3 OF 3  
ELEVATIONS

1	FG	DC	CC	2025-05-02	First Issue#
ISSUE	DRAWN	CHKD	APPD	DATE	REVISION NOTES
PURPOSE	PERMITTING				COORDINATES
SCALE	1:500	@ A1		DATUM	N/A
LAYOUT DWG	N/A			T-LAYOUT NO.	N/A
PROJECT TITLE					
STEEPLE RENEWABLES PROJECT EN010163					
DRAWING TITLE					
2.7 - SUBSTATION COMPOUND PLAN AND ELEVATIONS APFP REG 5(2)(O)					
RES DRAWING NUMBER					REV
04954-RES-SUB-DR-PT-002					1
THIS DRAWING IS THE PROPERTY OF RENEWABLE ENERGY SYSTEMS LIMITED AND NO REPRODUCTION MAY BE MADE IN WHOLE OR IN PART WITHOUT PERMISSION					



BEAUFORT COURT,  
EGG FARM LANE,  
KINGS LANGLEY,  
HERTS WD4 8LR, UK  
TEL: +44 (0) 1923 295200  
WWW.RES-GROUP.COM