




ELEVATION A

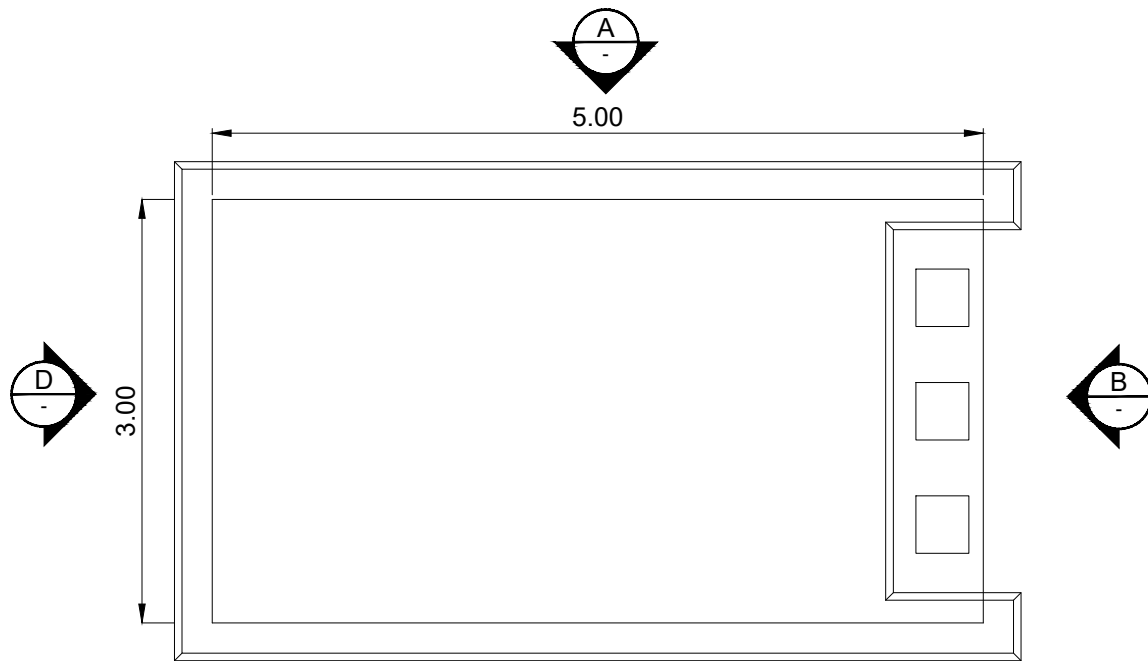


PLAN

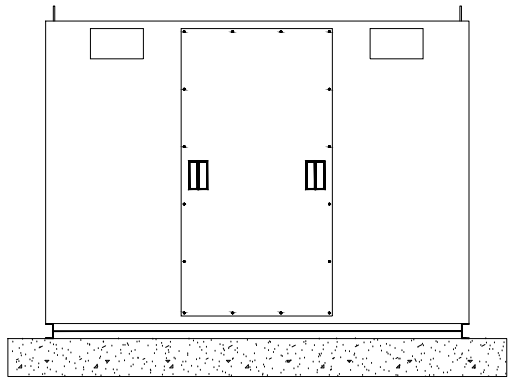

ELEVATION D

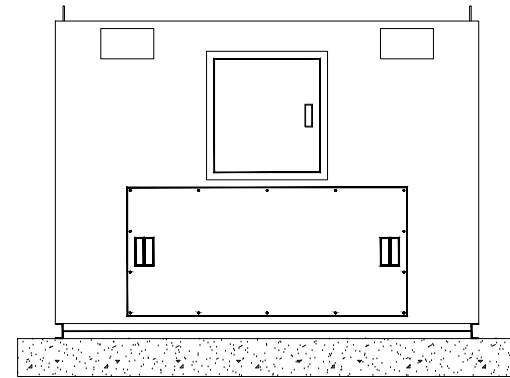


ELEVATION B

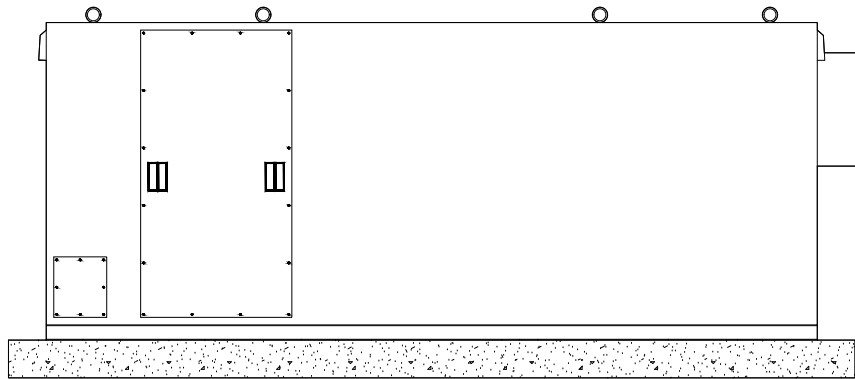

ELEVATION C

- NOTES:
1. ALL DIMENSIONS ARE IN METERS UNLESS OTHERWISE STATED.
 2. ALL DIMENSIONS ARE APPROXIMATE AND SUBJECT TO DETAILED DESIGN.

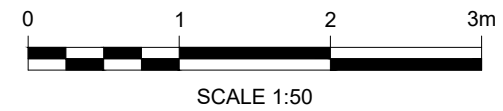

| | | | | | |
|-----------------------|-------|------|------|------------|--------------------|
| 1 | FG | DC | CC | 2025-05-02 | First Issue |
| ISSUE | DRAWN | CHKD | APPD | DATE | REVISION NOTES |
| PURPOSE PERMITTING | | | | | COORDINATES N/A |
| SCALE 1:50 @A3 | | | | | DATUM N/A |
| LAYOUT DRAWING N/A | | | | | T-LAYOUT NO N/A |

PROJECT TITLE
**STEEPLE RENEWABLES PROJECT
EN010163**

DRAWING TITLE
**2.9 -
TYPICAL REACTOR DETAIL
APFP REG 5(2)(O)**

| | |
|--|-----------------|
| RES DRAWING NUMBER 04954-RES-SUB-DR-PT-001 | REV 1 |
|--|-----------------|

THIS DRAWING IS THE PROPERTY OF RENEWABLE ENERGY SYSTEMS LIMITED AND NO REPRODUCTION MAY BE MADE IN WHOLE OR IN PART WITHOUT PERMISSION

res
BEAUFORT COURT,
EGG FARM LANE,
KINGS LANGLEY,
HERTS WD4 8LR. UK
TEL +44 (0) 1923 299200
WWW.RES-GROUP.COM