


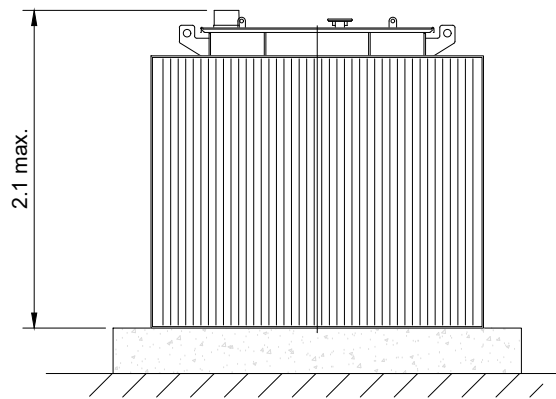


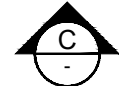


ELEVATION A
SCALE 1:50

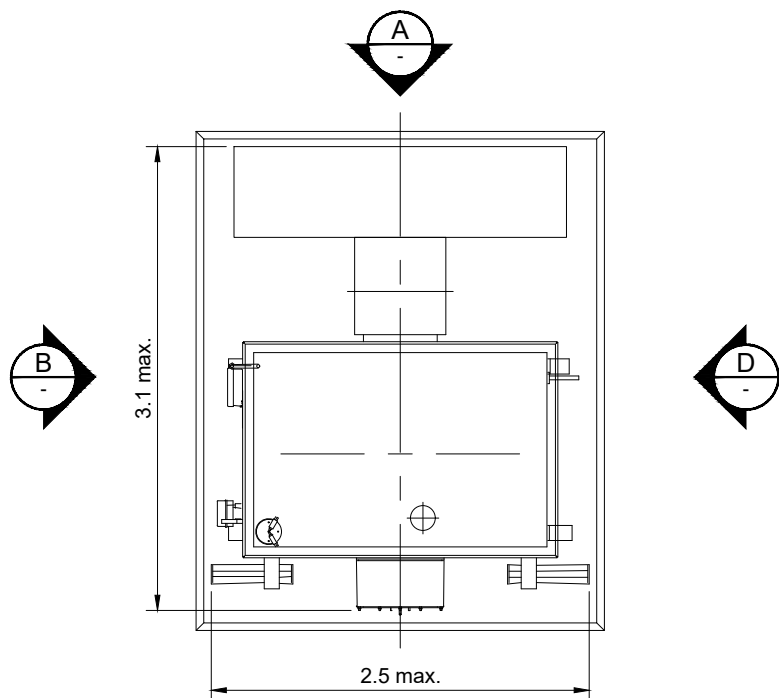


PLAN
SCALE 1:50

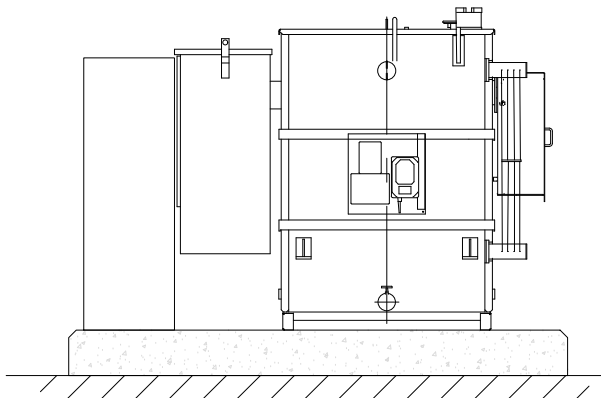

ELEVATION D
SCALE 1:50

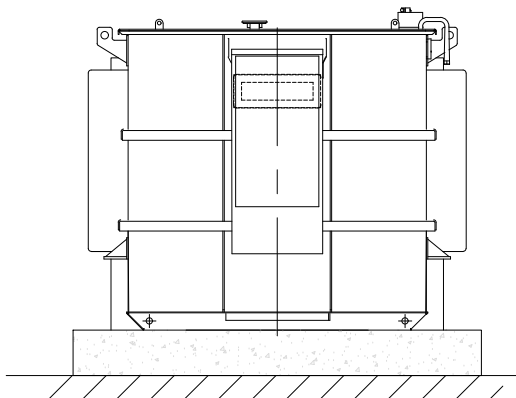


ELEVATION C
SCALE 1:50

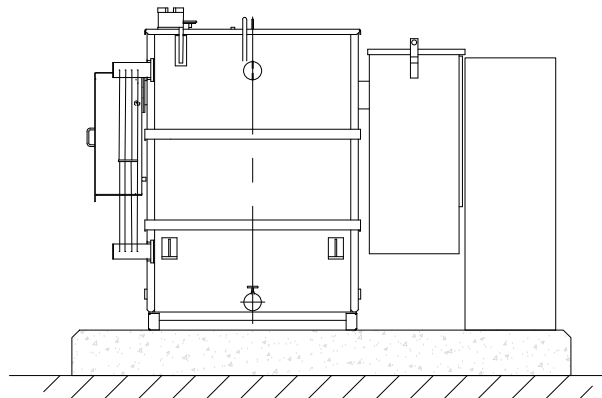

ELEVATION B
SCALE 1:50

- NOTES:
1. ALL DIMENSIONS ARE IN METERS UNLESS OTHERWISE STATED.
 2. ALL DIMENSIONS ARE APPROXIMATE AND SUBJECT TO DETAILED DESIGN.

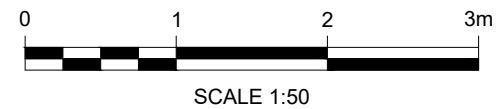

1	FG	DC	CC	2025-05-02	First issue
ISSUE	DRAWN	CHKD	APPD	DATE	REVISION NOTES
PURPOSE					COORDINATES
PERMITTING					N/A
SCALE					DATUM
1:50 @A3					N/A
LAYOUT DRAWING					T-LAYOUT NO
N/A					N/A

PROJECT TITLE
**STEEPLE RENEWABLES PROJECT
EN010163**

DRAWING TITLE
**2.13 -
AUXILIARY TRANSFORMER
APFP REG 5(2)(O)**

RES DRAWING NUMBER	REV
04954-RES-SUB-DR-PT-005	1

THIS DRAWING IS THE PROPERTY OF RENEWABLE ENERGY SYSTEMS LIMITED AND NO REPRODUCTION MAY BE MADE IN WHOLE OR IN PART WITHOUT PERMISSION



BEAUFORT COURT,
EGG FARM LANE,
KINGS LANGLEY,
HERTS WD4 8LR, UK
TEL +44 (0) 1923 299200
WWW.RES-GROUP.COM