

© CROWN COPYRIGHT, ALL RIGHTS RESERVED.
2025 LICENCE NUMBER 0100031673.

KEY:


- ORDER LIMITS
- CATCHWATER DRAIN WATER BODY
- CATCHWATER DRAIN CATCHMENT
- SEYMOUR DRAIN WATER BODY
- SEYMOUR DRAIN CATCHMENT
- RIVER TRENT WATER BODY
(CARLTON-ON-TRENT TO LAUGHTON DRAIN)
- RIVER TRENT CATCHMENT
(CARLTON-ON-TRENT TO LAUGHTON DRAIN)
- WHEATLEY BECK WATER BODY
- WHEATLEY BECK CATCHMENT
- IDLE CATCHMENT
(TILN TO RYTON)


0 250 500 1.5km

SCALE 1:25,000

WFD SURFACE WATERBODIES & CATCHMENTS
SHEET 1 OF 2

↑

2	FG	JW	CC	2025-07-04	Amended as per PINs comments
1	FG	WB	CC	2025-05-07	First Issue
ISSUE	DRAWN	CHKD	APPD	DATE	REVISION NOTES
PURPOSE	COORDINATES				
PERMITTING	OSGB 1936				
SCALE	1:25,000 @A3			DATUM	N/A
LAYOUT DRAWING	N/A			T-LAYOUT NO	N/A
PROJECT TITLE					
STEEPLE RENEWABLES PROJECT EN010163					
DRAWING TITLE					
2.28 - PLANS OF WATERBODIES IN A RIVER BASIN MANAGEMENT PLAN APFP REG 5(2)(L)					
RES DRAWING NUMBER					REV
04954-RES-DRN-DR-PT-001					2
THIS DRAWING IS THE PROPERTY OF RENEWABLE ENERGY SYSTEMS LIMITED AND NO REPRODUCTION MAY BE MADE IN WHOLE OR IN PART WITHOUT PERMISSION					
<div><div>BEAUFORT COURT, EGG FARM LANE, KINGS LANGLEY, HERTS WD4 8LR. UK TEL +44 (0) 1923 299200 WWW.RES-GROUP.COM</div></div>					

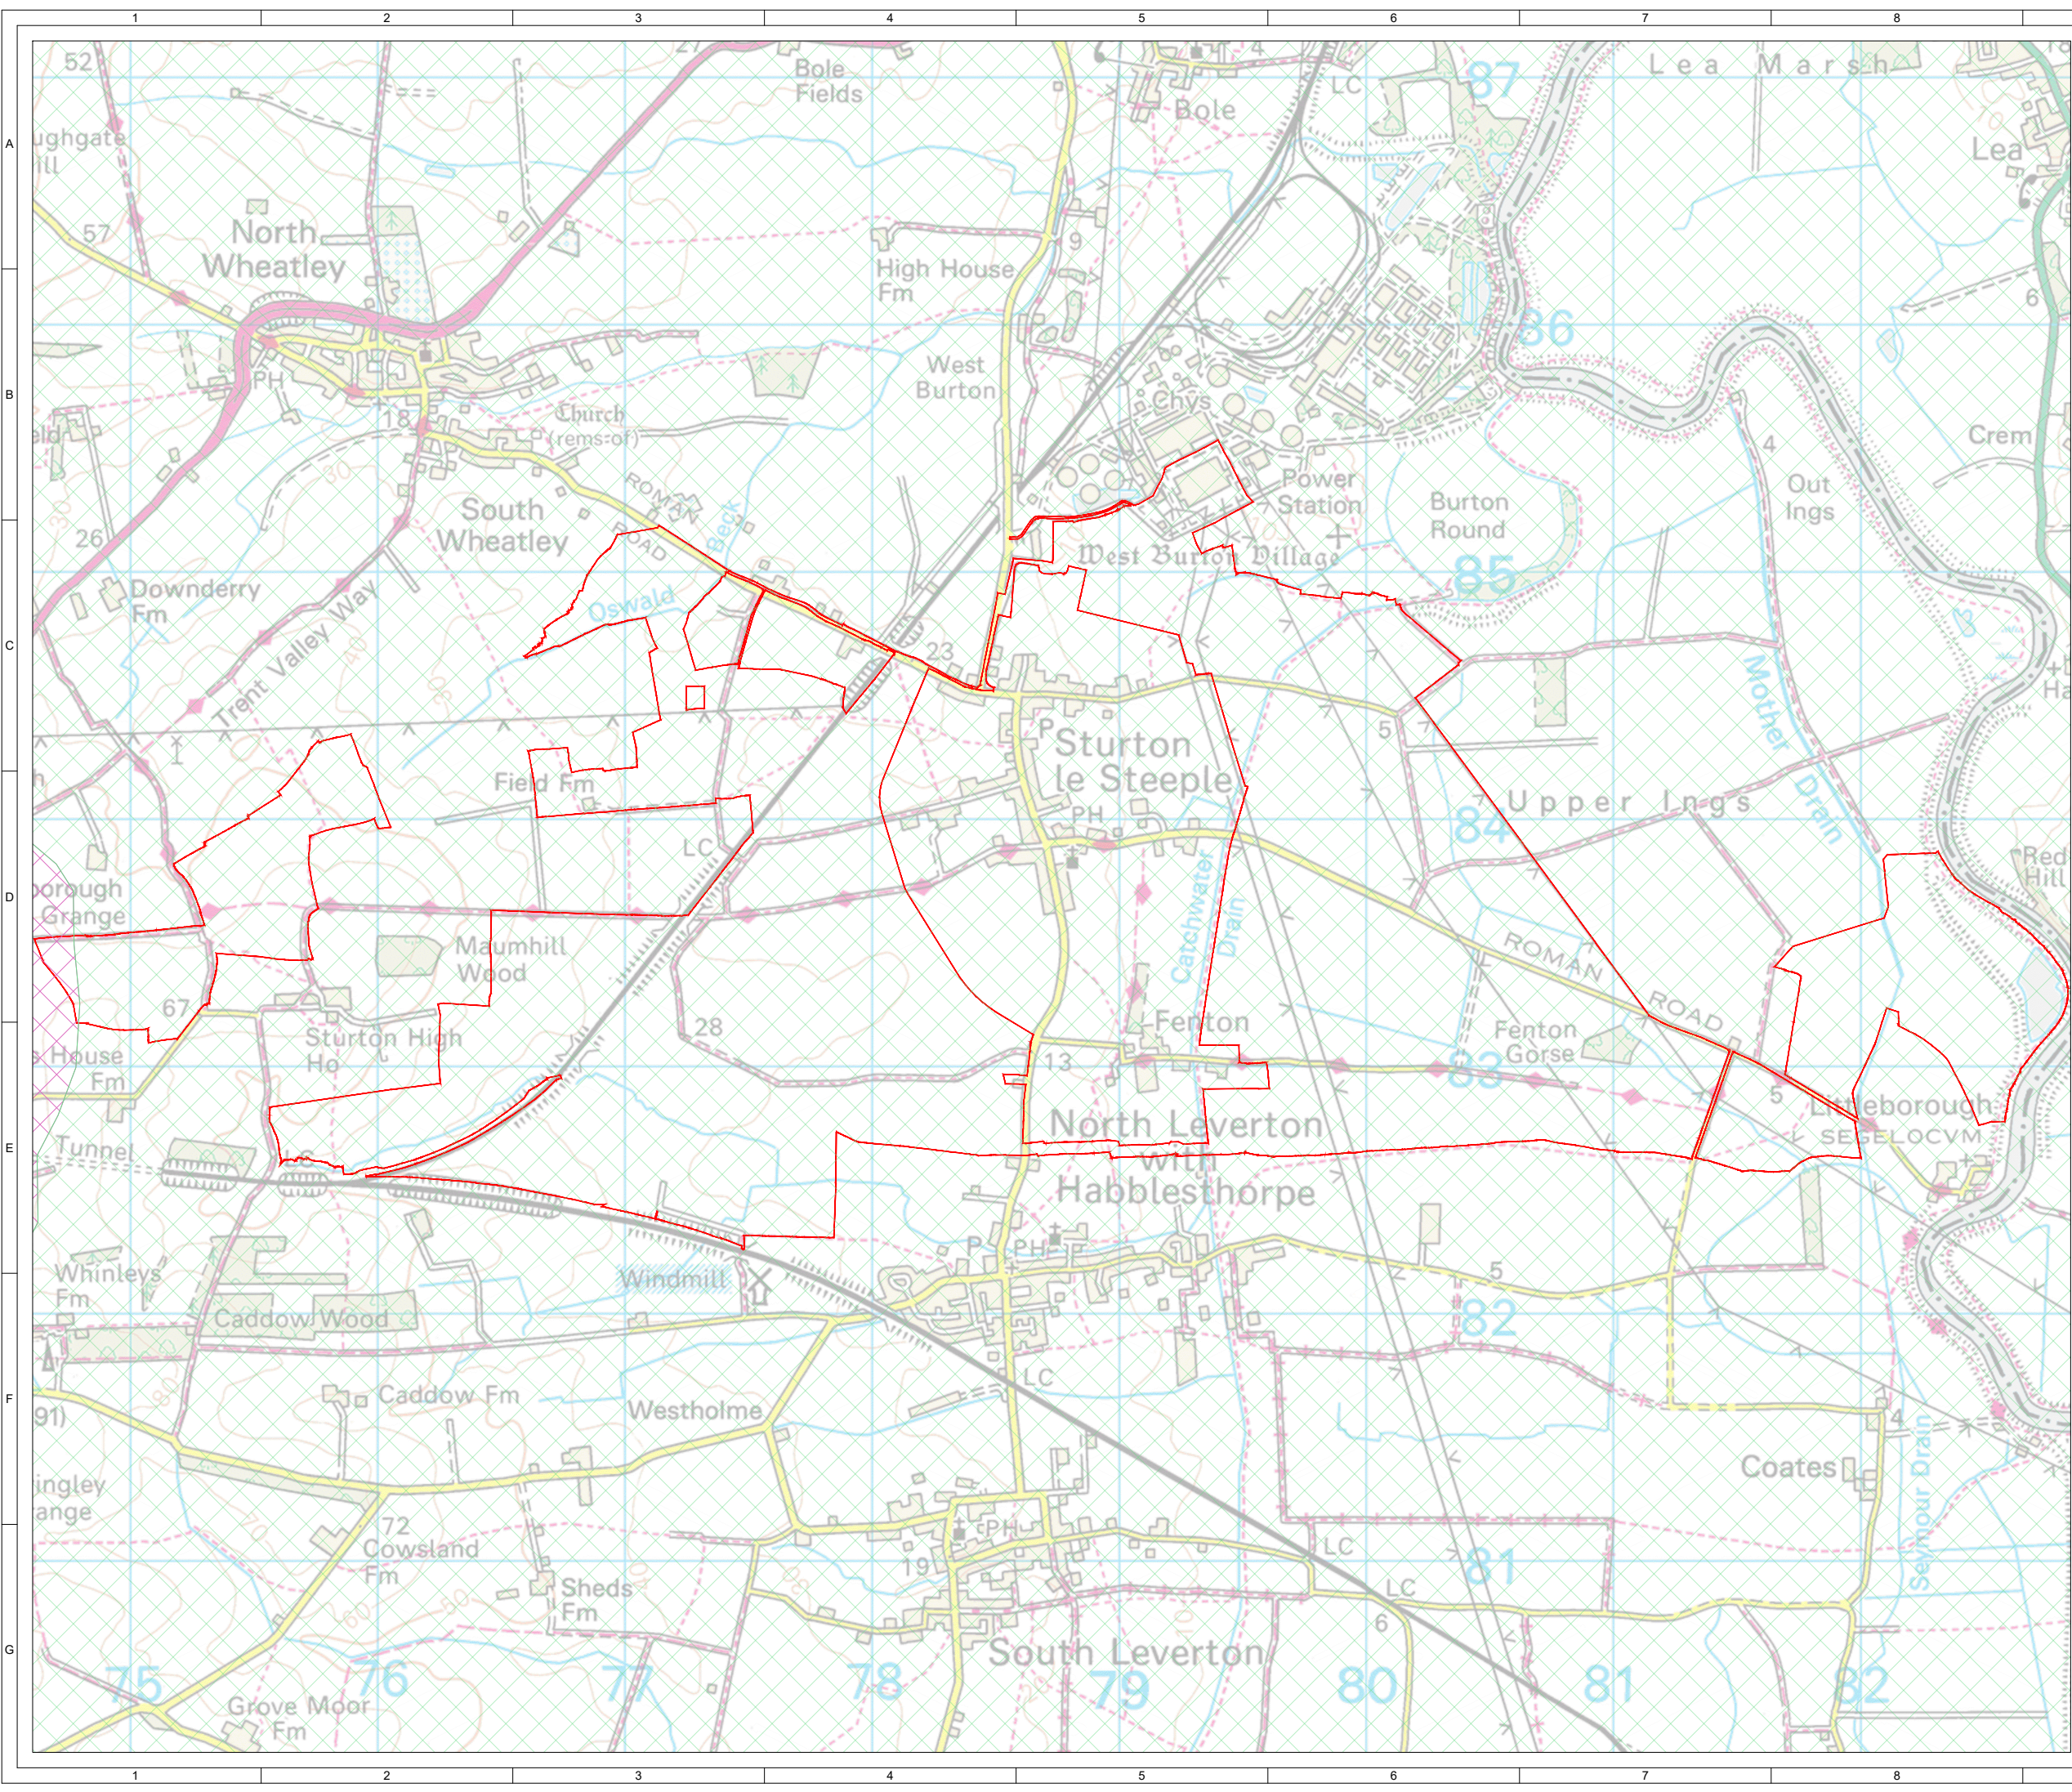

© CROWN COPYRIGHT, ALL RIGHTS RESERVED.
2025 LICENCE NUMBER 0100031673.

KEY:

- ORDER LIMITS
- IDLE TORNE - SECONDARY MURDOCKS
- LOWER TRENT EREWASH - SECONDARY COMBINED

0 250 500 1.5km
SCALE 1:25,000

WFD GROUNDWATER BODIES
SHEET 2 OF 2

North Arrow

2	FG	JW	CC	2025-07-04	Amended as per PINs comments
1	FG	WB	CC	2025-05-07	First Issue
ISSUE	DRAWN	CHKD	APPD	DATE	REVISION NOTES
PURPOSE	COORDINATES				
PERMITTING	OSGB 1936				
SCALE	1:25,000 @A3			DATUM	N/A
LAYOUT DRAWING	N/A			T-LAYOUT NO	N/A
PROJECT TITLE					
STEEPLE RENEWABLES PROJECT EN010163					
DRAWING TITLE					
2.28 - PLANS OF WATERBODIES IN A RIVER BASIN MANAGEMENT PLAN APFP REG 5(2)(L)					
RES DRAWING NUMBER					REV
04954-RES-DRN-DR-PT-001					2
THIS DRAWING IS THE PROPERTY OF RENEWABLE ENERGY SYSTEMS LIMITED AND NO REPRODUCTION MAY BE MADE IN WHOLE OR IN PART WITHOUT PERMISSION					
					BEAUFORT COURT, EGG FARM LANE, KINGS LANGLEY, HERTS WD4 8LR, UK TEL +44 (0) 1923 299200 WWW.RES-GROUP.COM