



ELEVATION

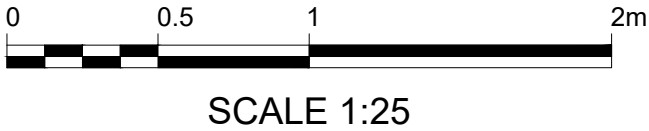

- NOTES:**
1. ALL DIMENSIONS ARE MAXIMUM ANTICIPATED AND SUBJECT TO DETAILED DESIGN.
 2. ALL DIMENSIONS ARE IN MILLIMETERS UNLESS OTHERWISE STATED.
 3. SECURITY LIGHTING TO BE INFRARED.
 4. CCTV SUPPORTS TO BE LOCATED ADJACENT TO PERIMETER FENCING.
 5. CAMERAS MAY BE INSTALLED WITH PAN FUNCTION.
 6. CAMERAS ARE INWARD FACING.

1	FG	DC	CC	2025-05-02	First issue
ISSUE	DRAWN	CHKD	APPD	DATE	REVISION NOTES
PURPOSE PERMITTING					COORDINATES N/A
SCALE 1:25 @A3					DATUM N/A
LAYOUT DRAWING N/A					T-LAYOUT NO N/A
PROJECT TITLE STEEPLE RENEWABLES PROJECT EN010163					
DRAWING TITLE 2.20 - TYPICAL SECURITY CCTV DETAIL APFP REG 5(2)(O)					
RES DRAWING NUMBER 04954-RES-SEC-DR-PT-003					REV 1
THIS DRAWING IS THE PROPERTY OF RENEWABLE ENERGY SYSTEMS LIMITED AND NO REPRODUCTION MAY BE MADE IN WHOLE OR IN PART WITHOUT PERMISSION					
<div><div>BEAUFORT COURT, EGG FARM LANE, KINGS LANGLEY, HERTS WD4 8LR. UK TEL +44 (0) 1923 299200 WWW.RES-GROUP.COM</div></div>					