

Connah's Quay Low Carbon Power

Environmental Statement Volume III Figure 1-2: Site Location Plan

Planning Inspectorate Reference: EN010166


Document Reference: EN010166/APP/6.3

Planning Act 2008 (as amended)

Infrastructure Planning (Applications: Prescribed Forms and Procedure) Regulations 2009 - Regulation 5(2)(a)

Revision 00

August 2025

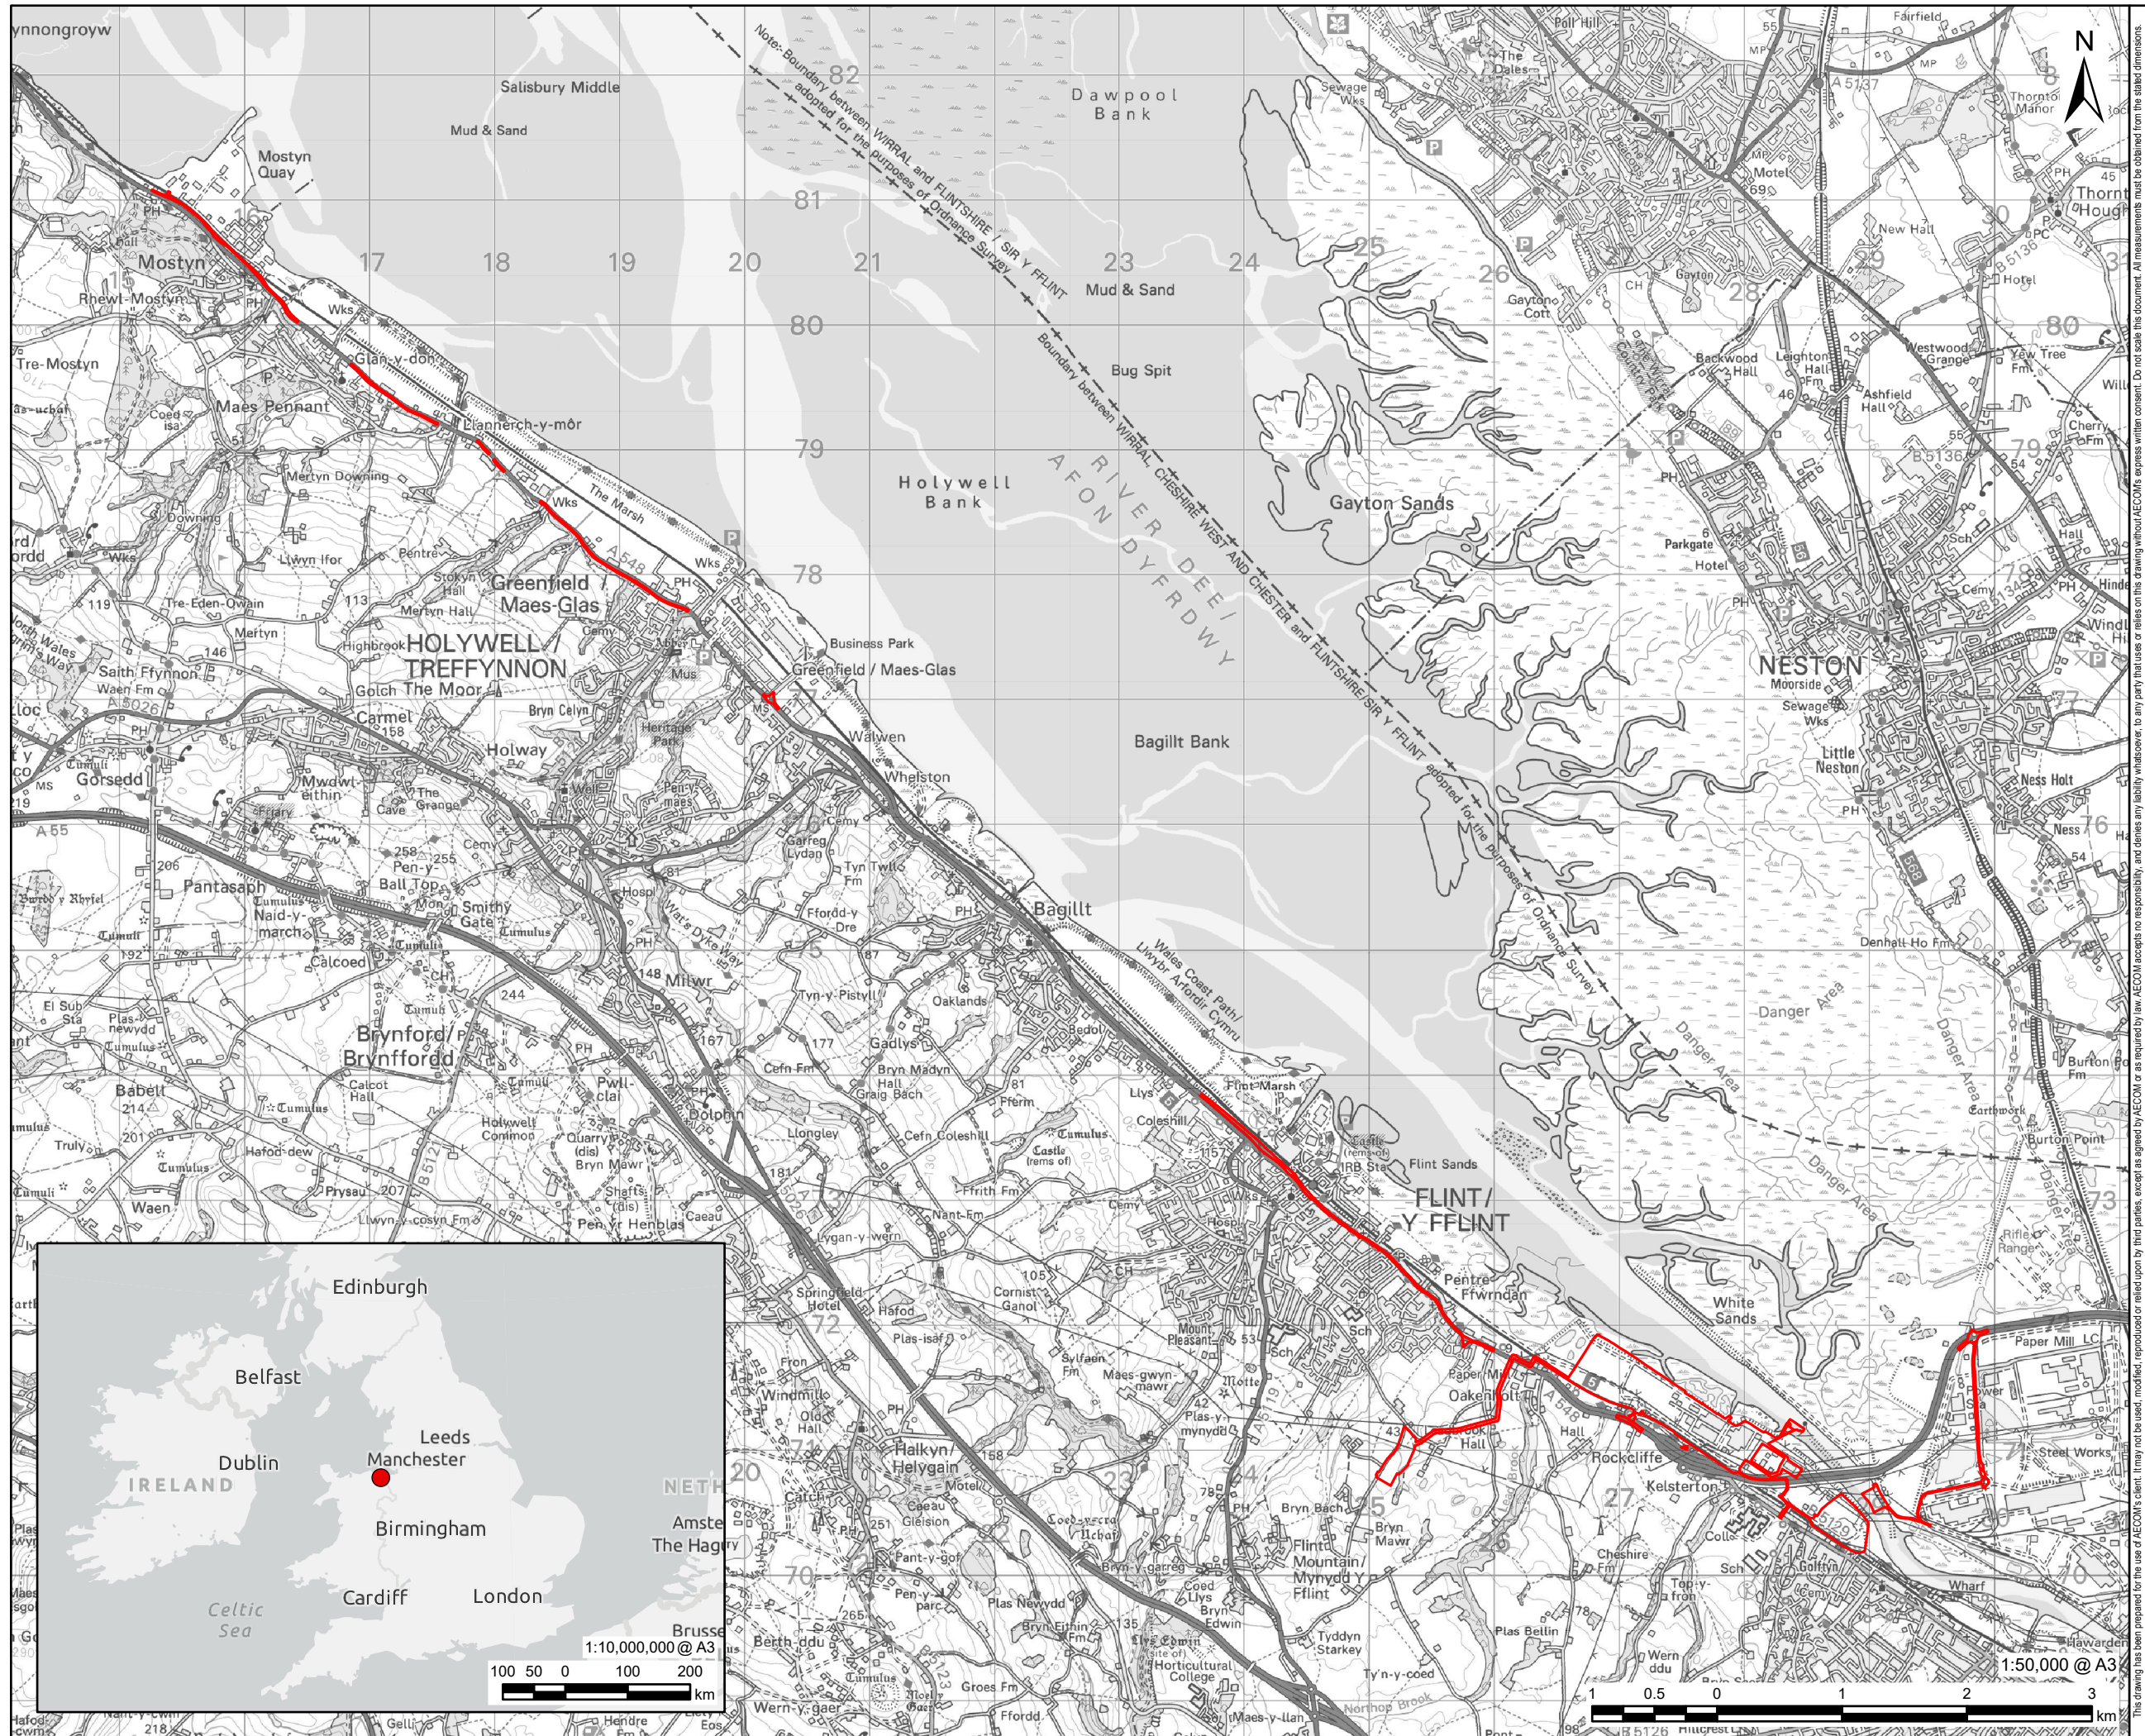

PROJECT
Connah's Quay Low
Carbon Power

CONSULTANT
AECOM Limited
The Colmore Building
Colmore Circus, Queensway
Birmingham, B4 6AT
www.aecom.com

LEGEND

 Site Location

 Order limits

NOTES

© Crown Copyright 2025. All rights reserved.
Ordnance Survey Licence AC0000808122.
Esri UK, Esri, TomTom, Garmin, FAO, NOAA,
USGS.

ISSUE PURPOSE
Environmental Statement

DATE
July 2025

PROJECT NUMBER
60717119

FIGURE TITLE
Site Location Plan

FIGURE NUMBER
Figure 1-2