

Connah's Quay Low Carbon Power

Environmental Statement Volume III
Figure 3-3: Areas Described In the ES

Planning Inspectorate Reference: EN010166


Document Reference: EN010166/APP/6.3

Planning Act 2008 (as amended)

Infrastructure Planning (Applications: Prescribed Forms and Procedure) Regulations 2009 - Regulation 5(2)(a)

Revision 00

August 2025

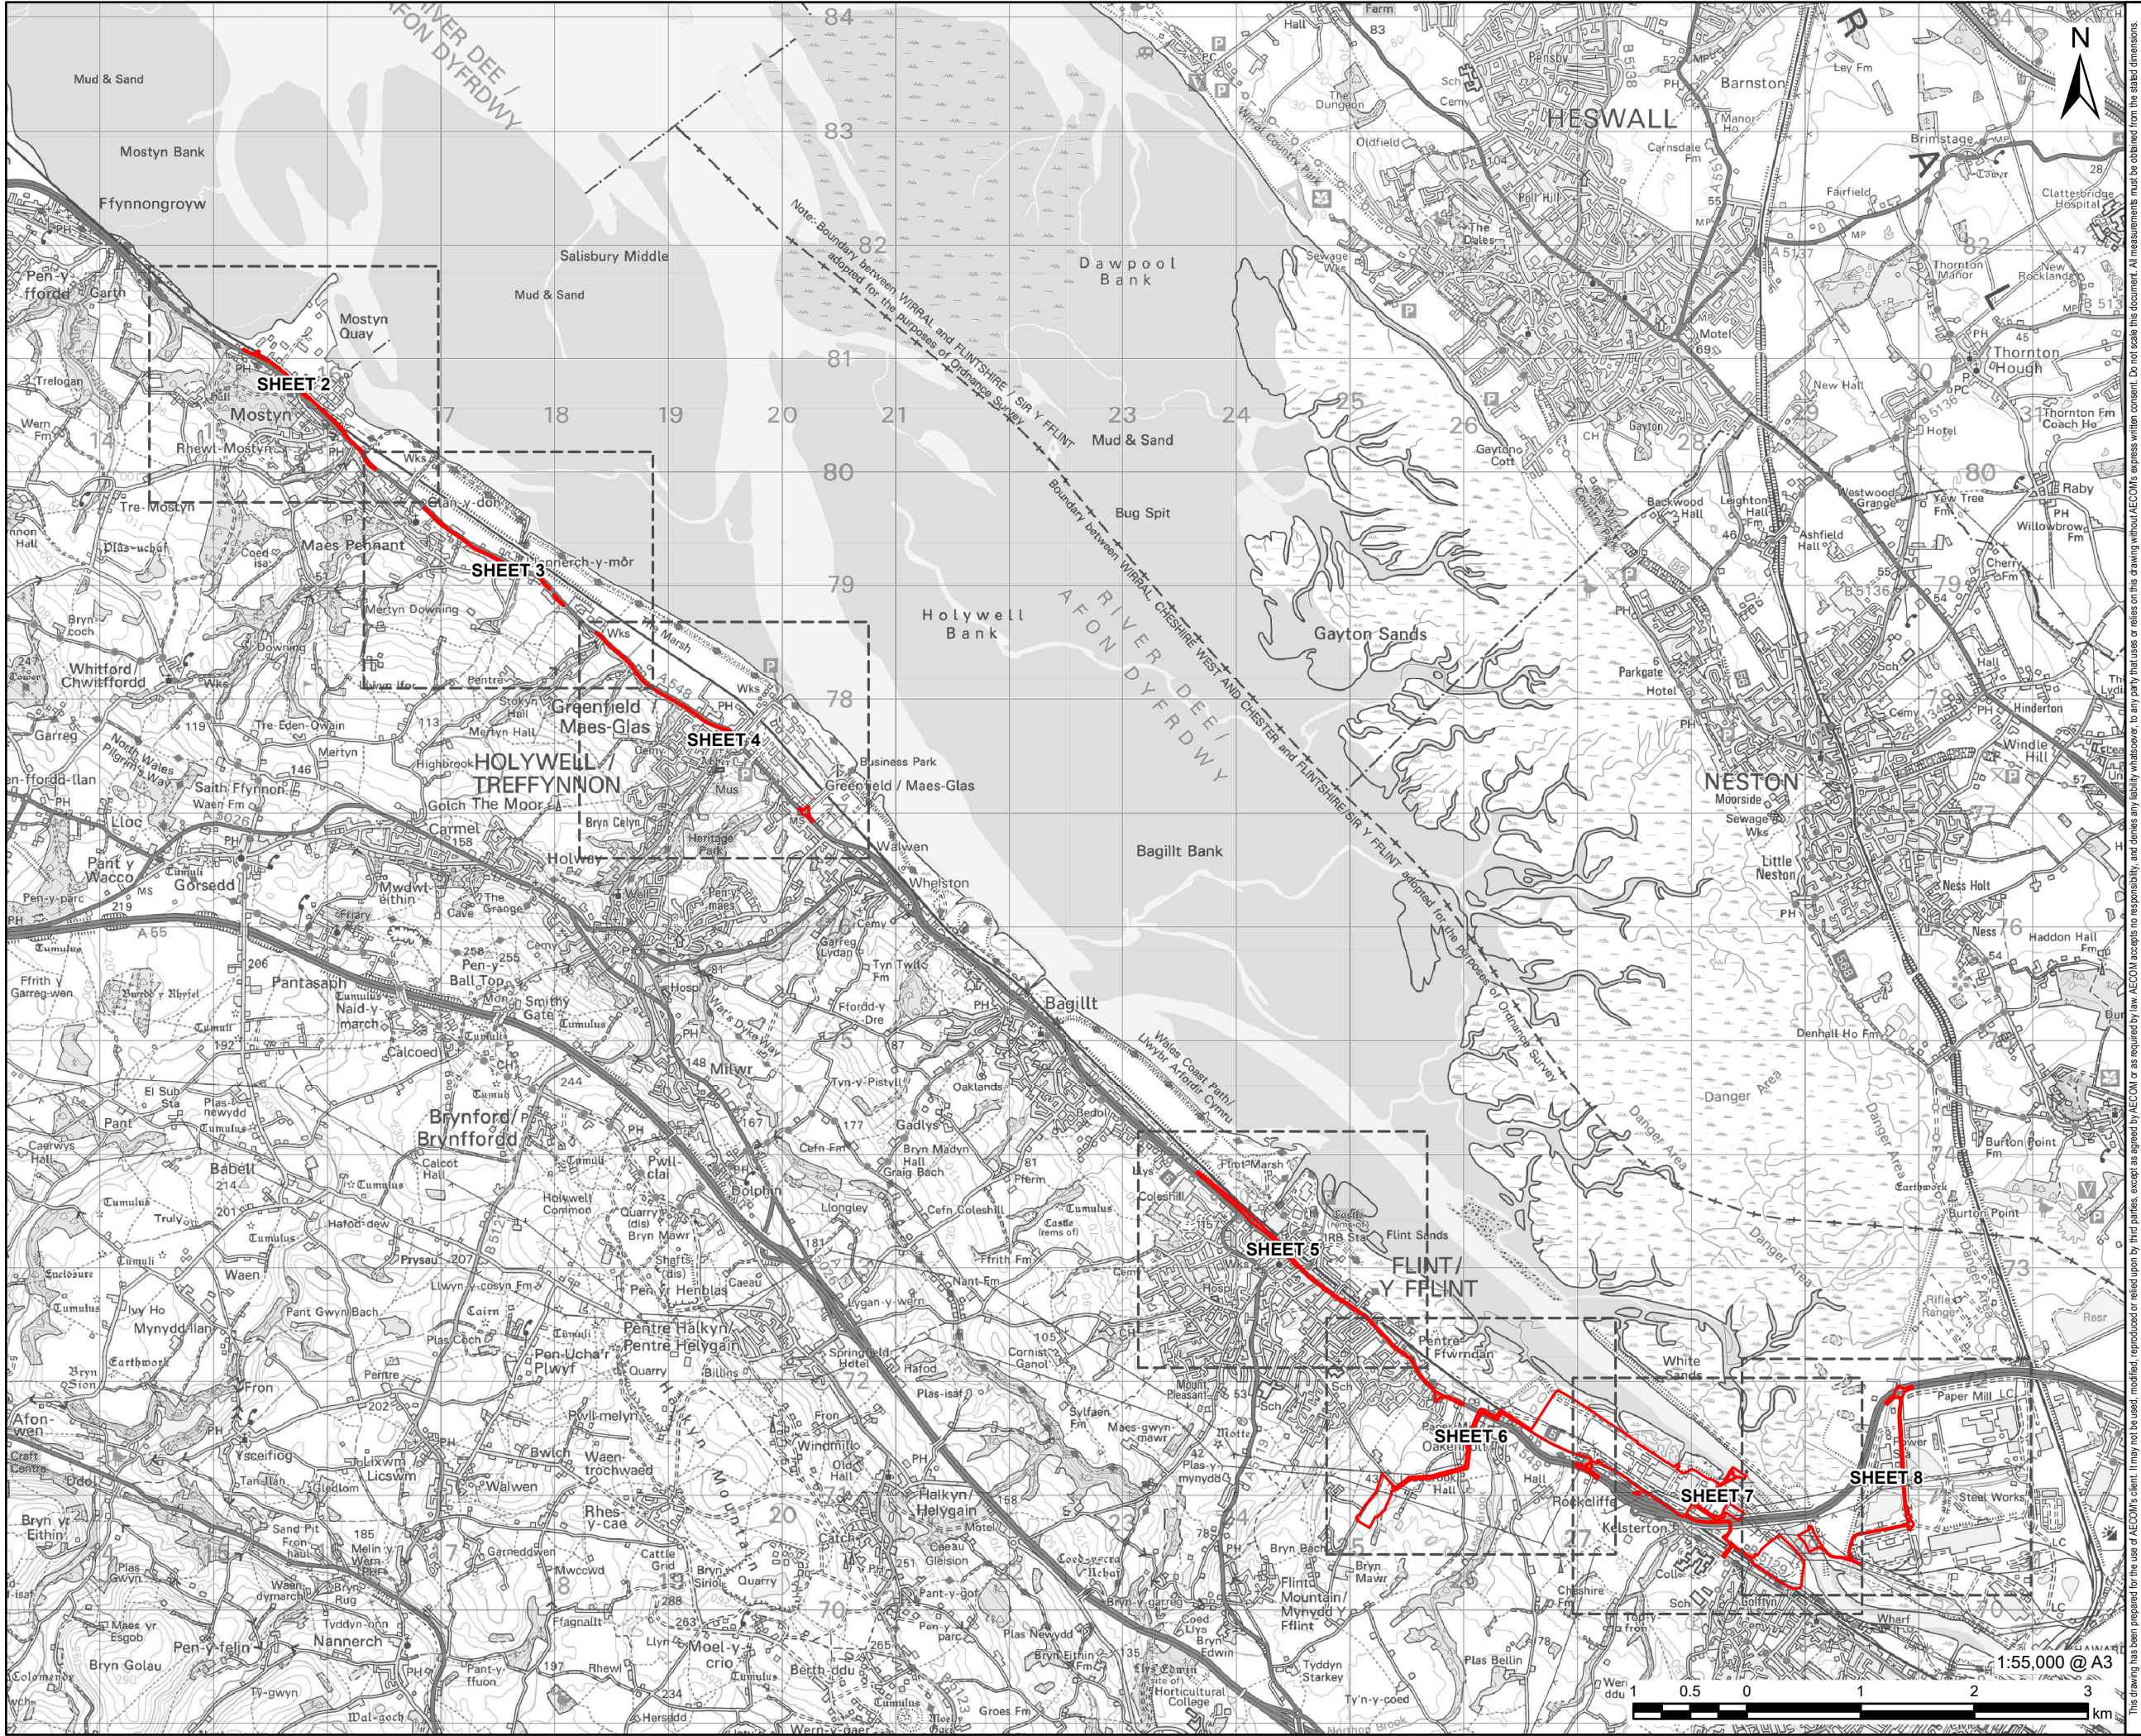



PROJECT
Connah's Quay Low Carbon Power

CONSULTANT
AECOM Limited
The Colmore Building
Colmore Circus, Queensway
Birmingham, B4 6AT
www.aecom.com

LEGEND

- Order limits
- Accommodation Work Area
- A548 from Port of Mostyn to Greenfield Accommodation Works

NOTES
© Crown Copyright 2025. All rights reserved.
Ordnance Survey Licence AC0000808122.


ISSUE PURPOSE
Environmental Statement

DATE
July 2025

PROJECT NUMBER
60717119

FIGURE TITLE
Areas Described in the Environmental Statement
Sheet 2 of 8

FIGURE NUMBER
Figure 3-3

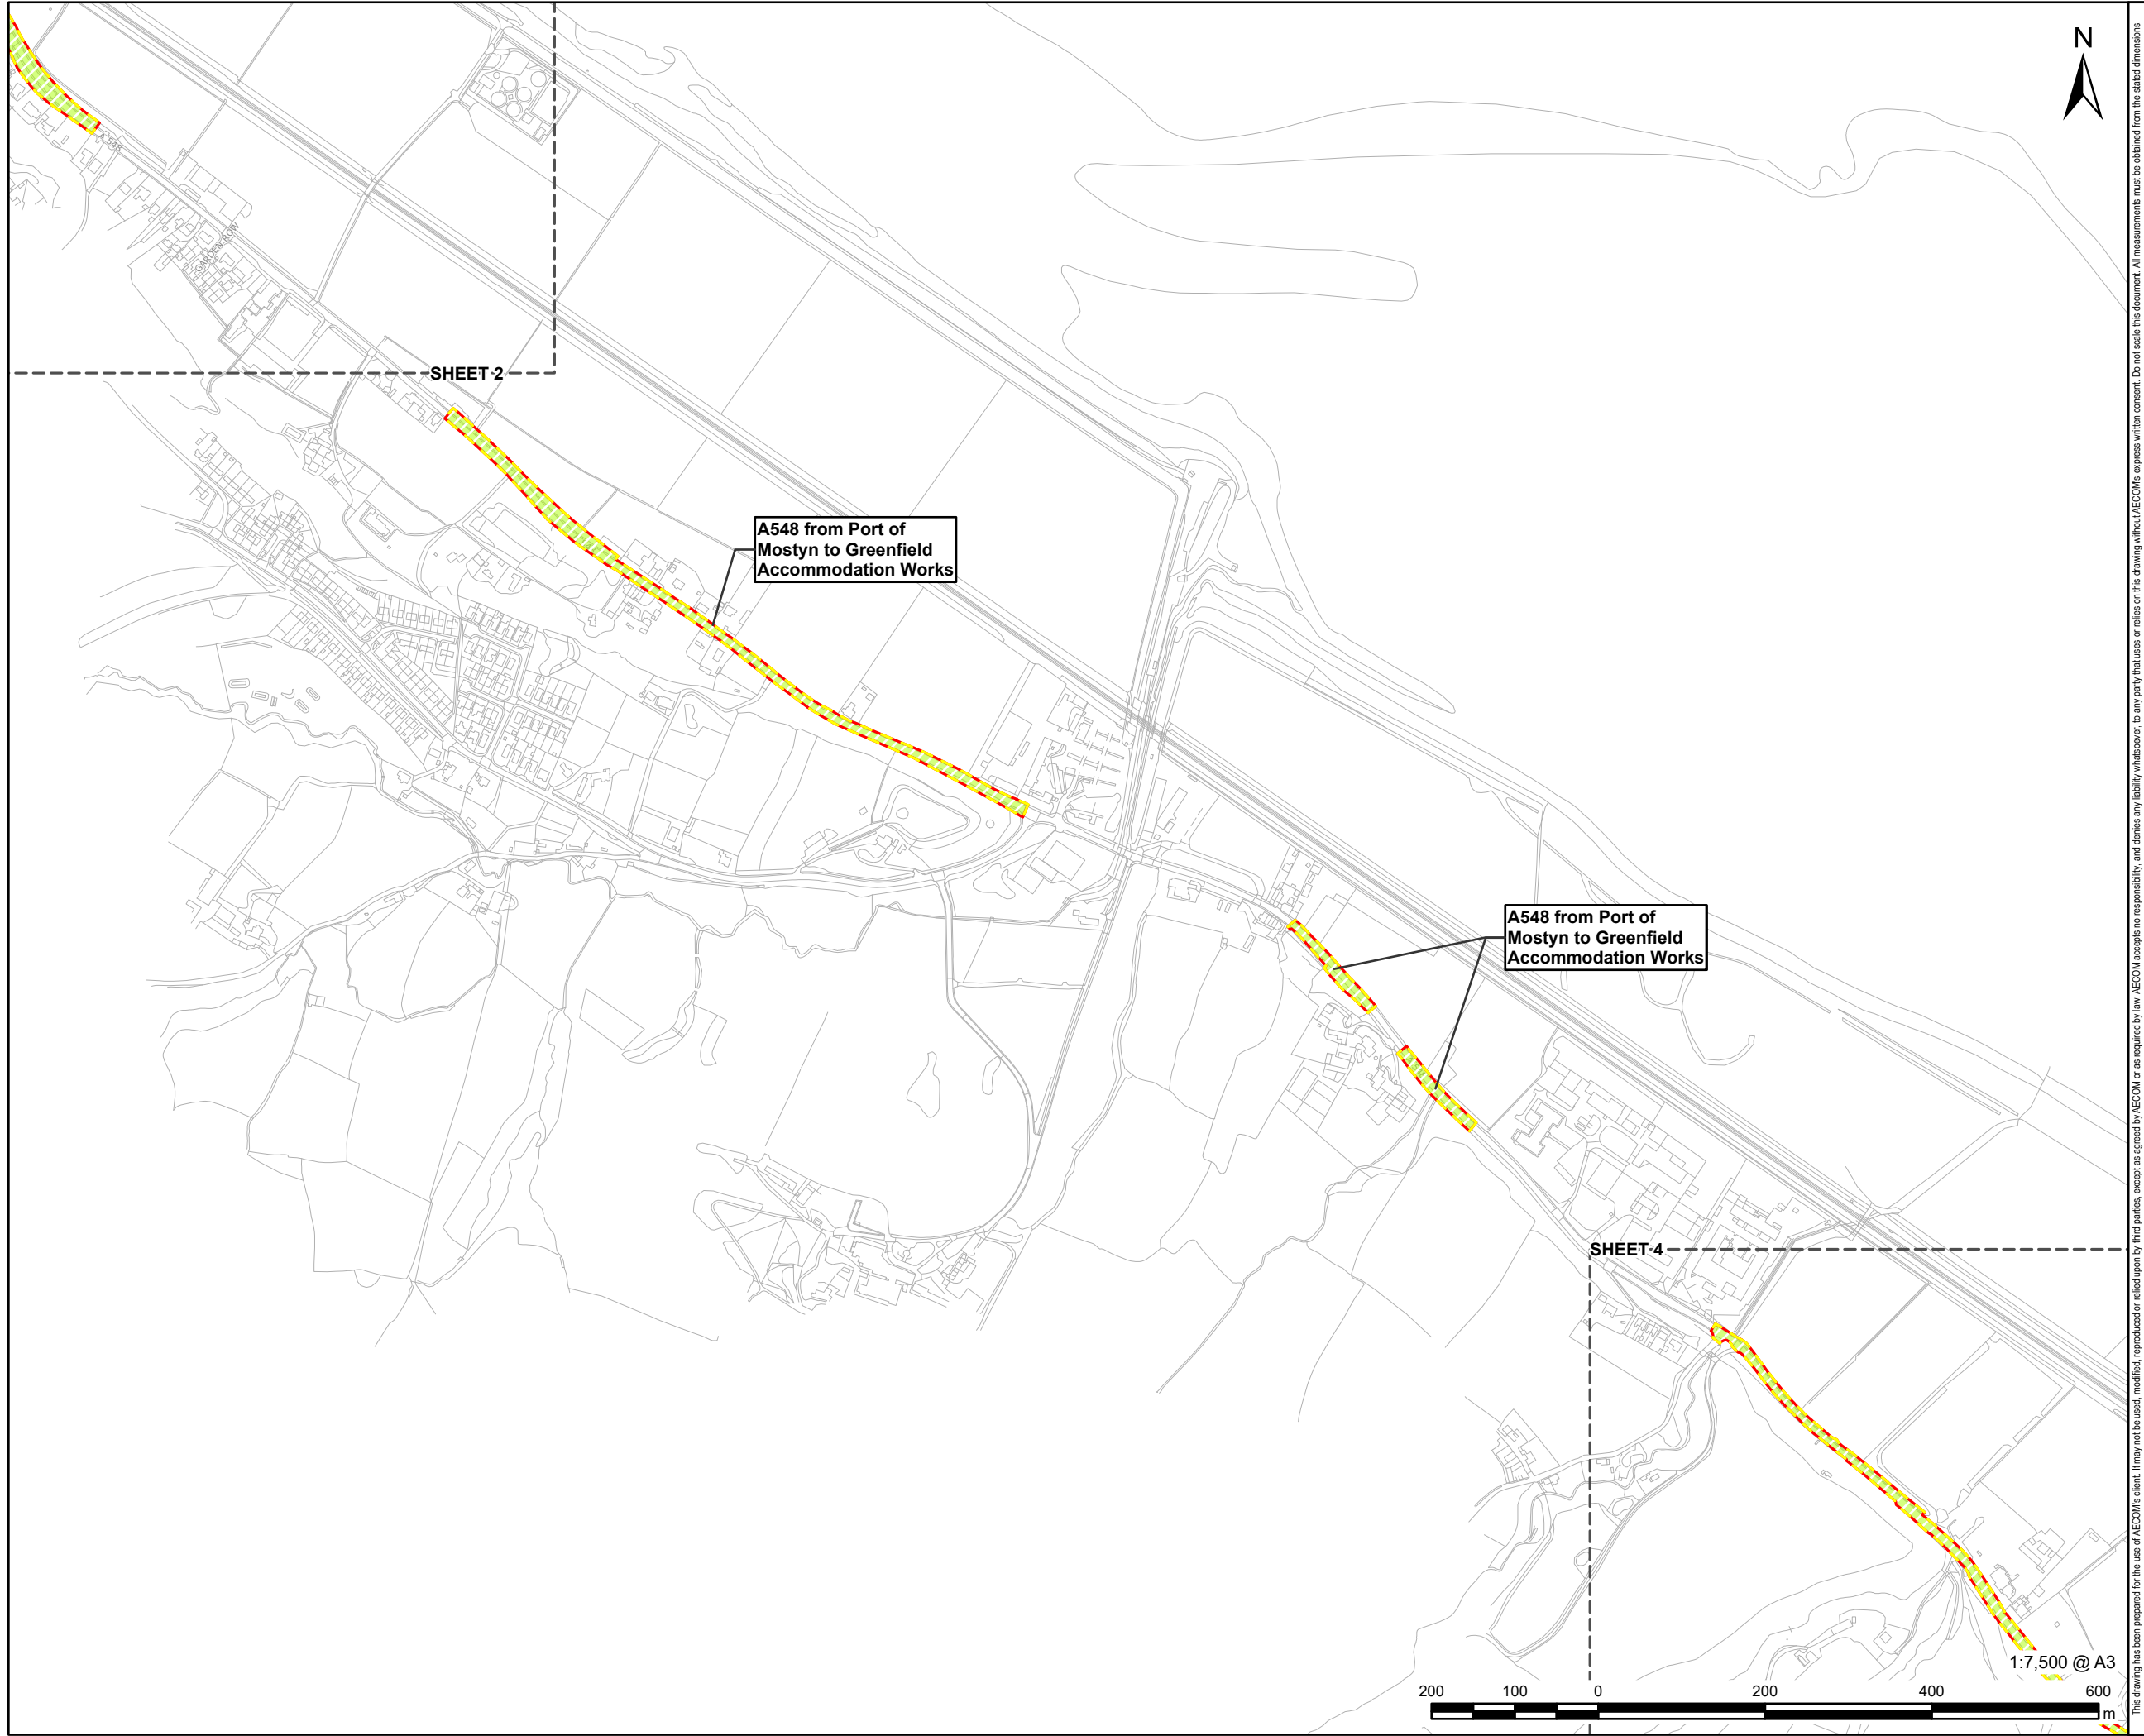

This drawing has been prepared for the use of AECOM's client. It may not be used, modified, reproduced or relied upon by third parties, except as agreed by AECOM or as required by law. AECOM accepts no responsibility, and denies any liability whatsoever, to any party that uses or relies on this drawing without AECOM's express written consent. Do not scale this document. All measurements must be obtained from the stated dimensions.




PROJECT
 Connah's Quay Low Carbon Power

CONSULTANT
 AECOM Limited
 The Colmore Building
 Colmore Circus, Queensway
 Birmingham, B4 6AT
 www.aecom.com

LEGEND

 Order limits

 Accommodation Work Area

 A548 from Port of Mostyn to Greenfield Accommodation Works

NOTES
 © Crown Copyright 2025. All rights reserved.
 Ordnance Survey Licence AC0000808122.


ISSUE PURPOSE
 Environmental Statement


DATE
 July 2025

PROJECT NUMBER
 60717119


FIGURE TITLE
 Areas Described in the Environmental Statement
 Sheet 3 of 8

FIGURE NUMBER
 Figure 3-3

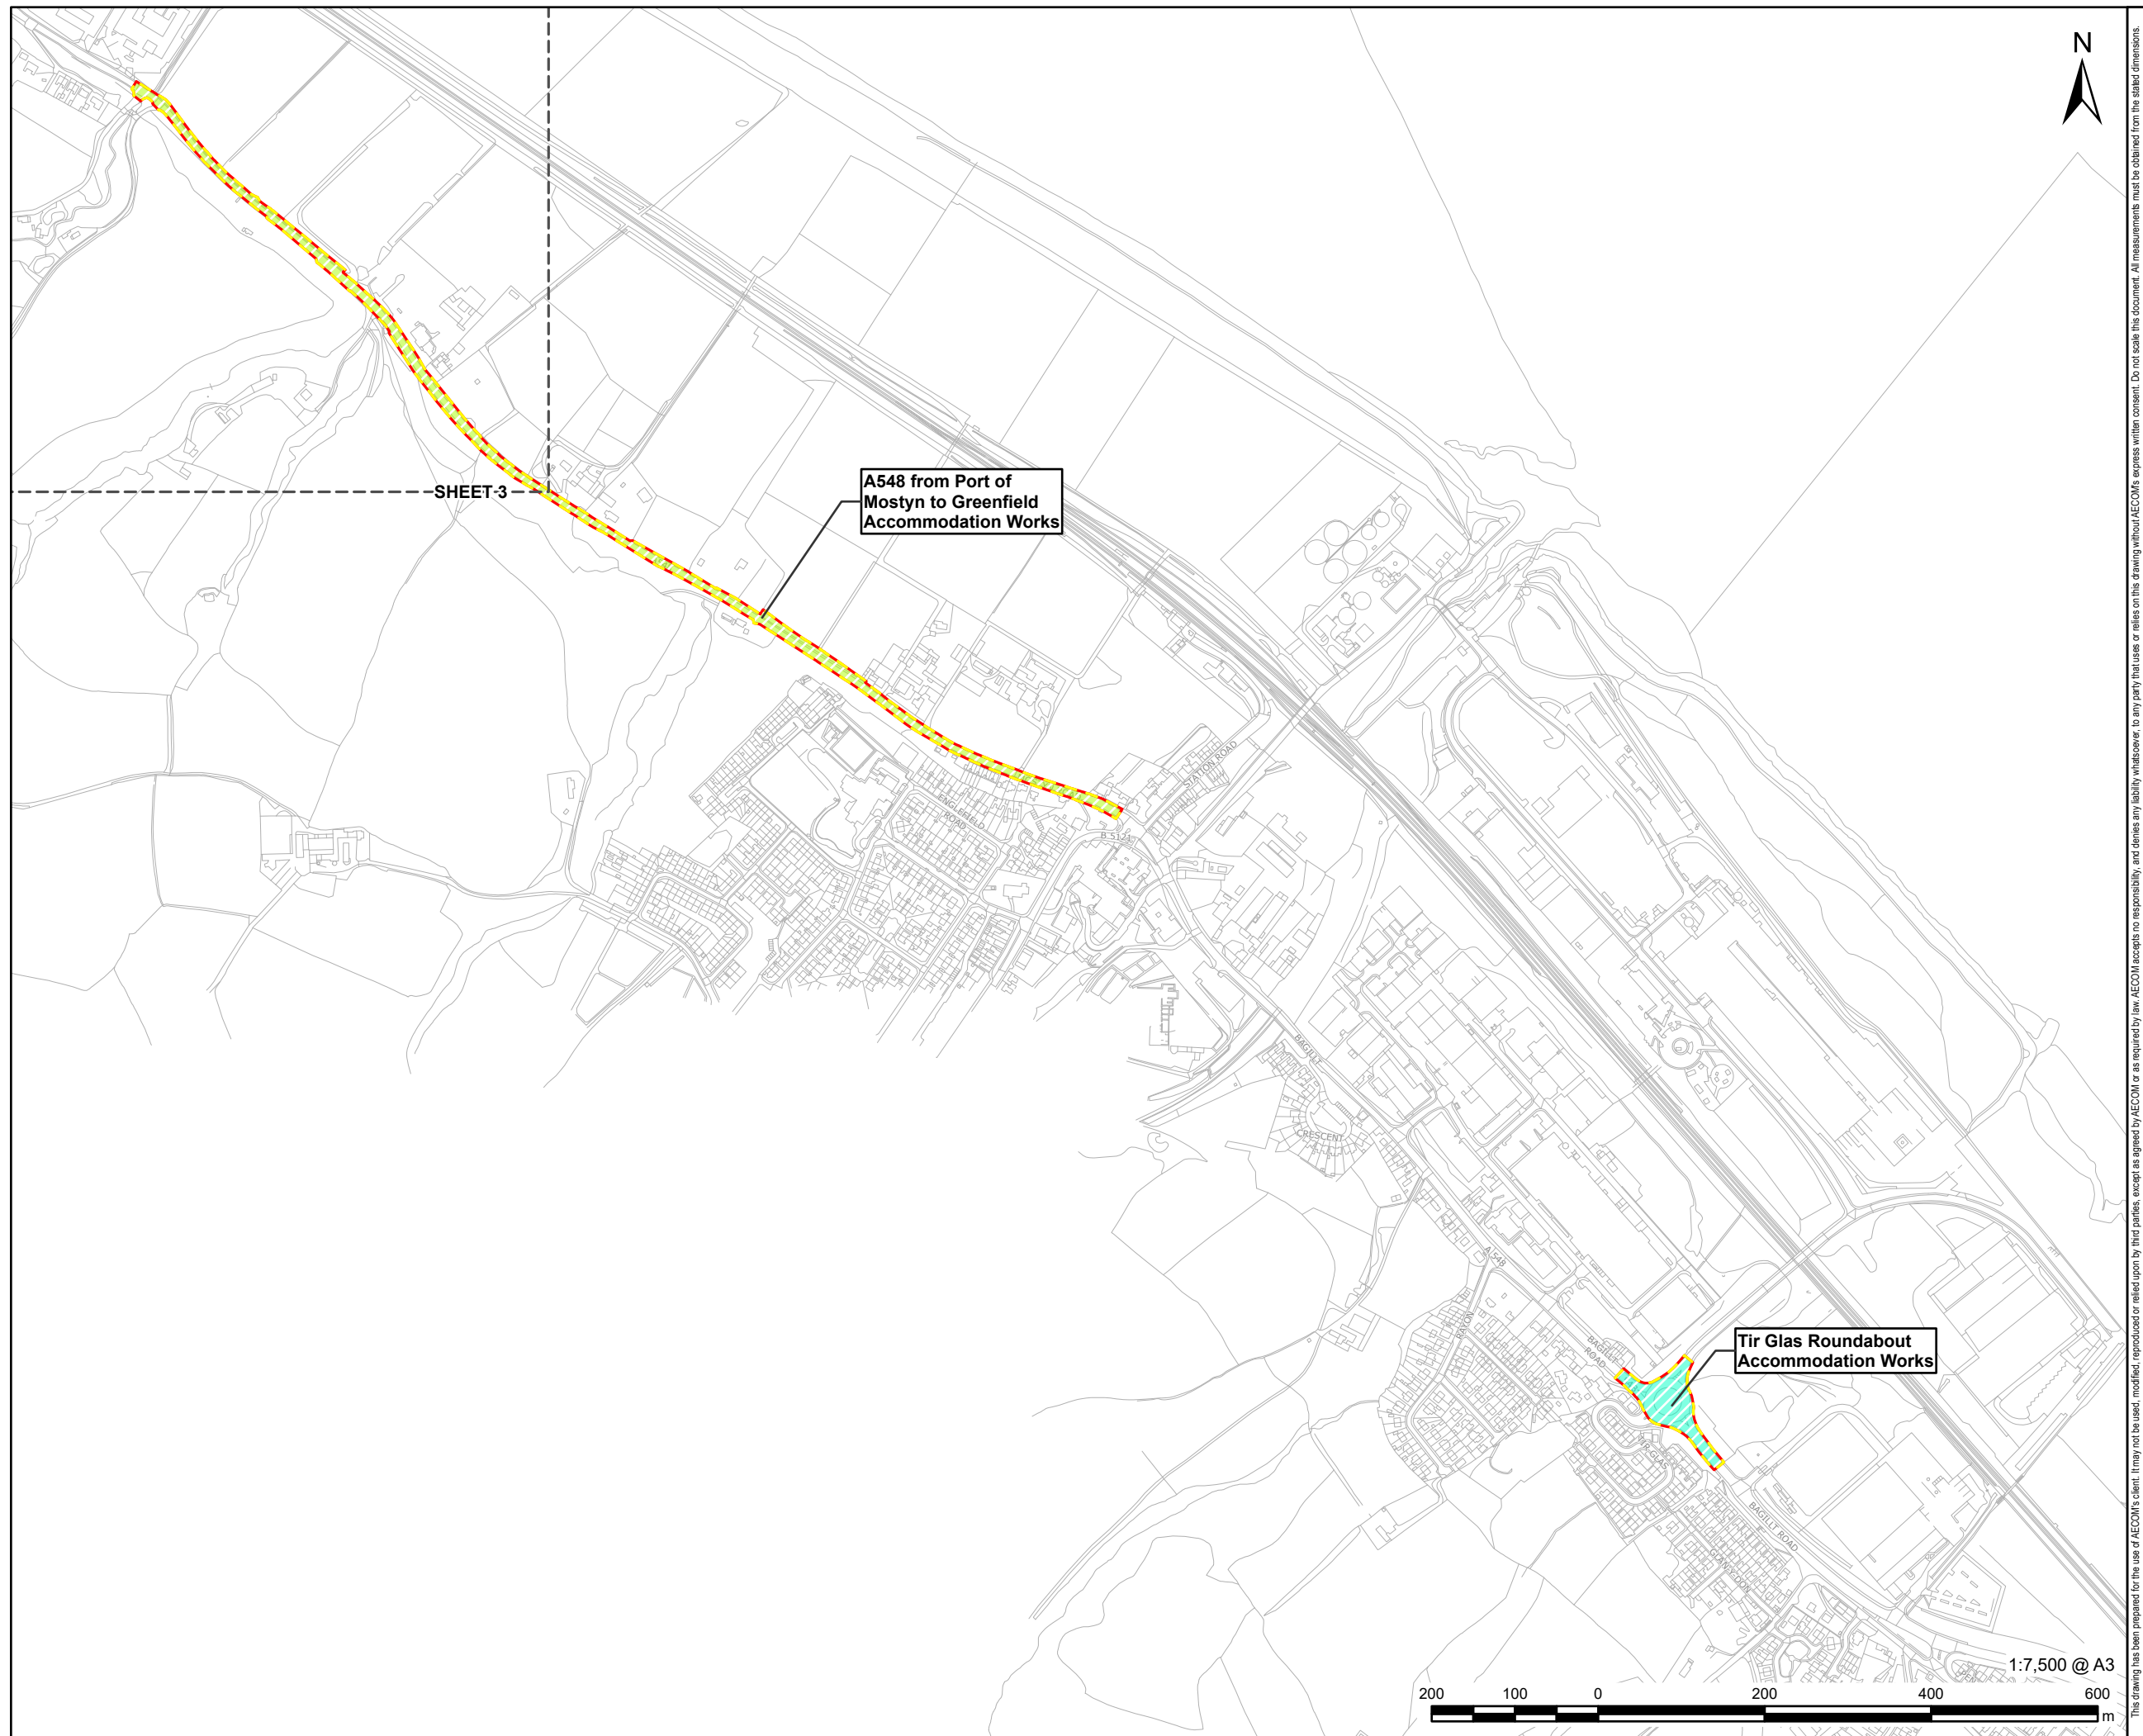

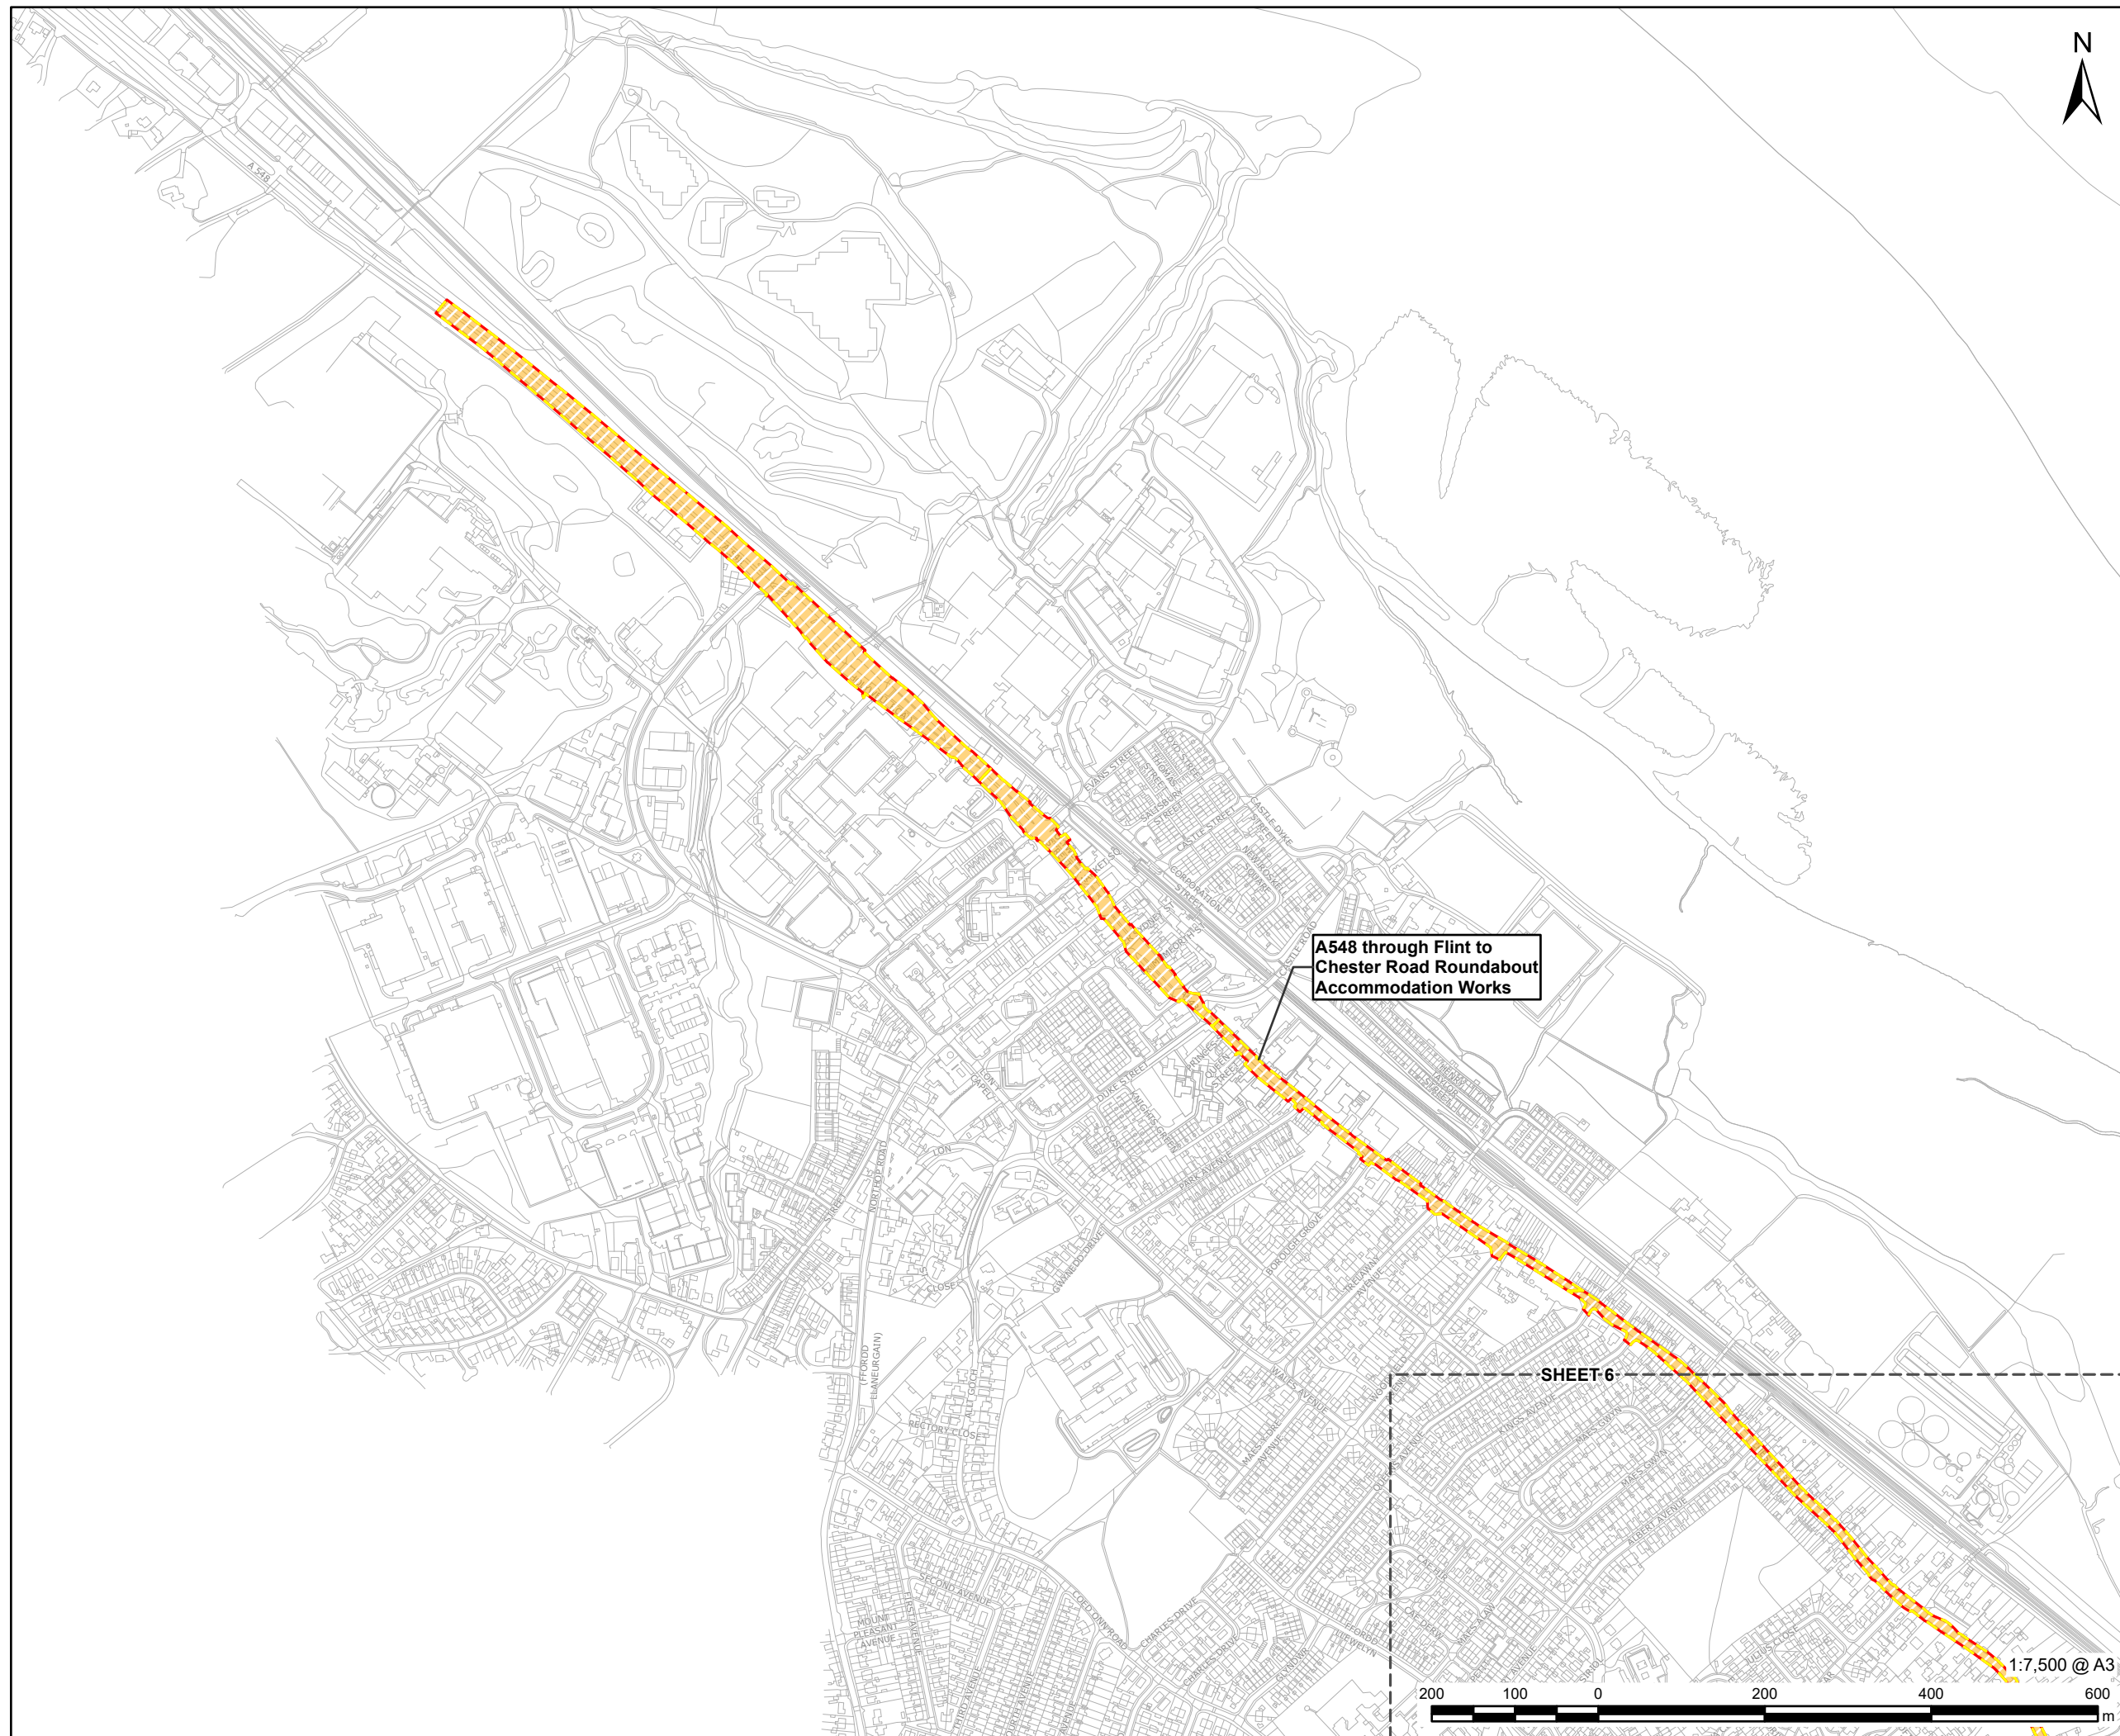

This drawing has been prepared for the use of AECOM's client. It may not be used, modified, reproduced or relied upon by third parties, except as agreed by AECOM or as required by law. AECOM accepts no responsibility, and denies any liability whatsoever, to any party that uses or relies on this drawing without AECOM's express written consent. Do not scale this document. All measurements must be obtained from the stated dimensions.

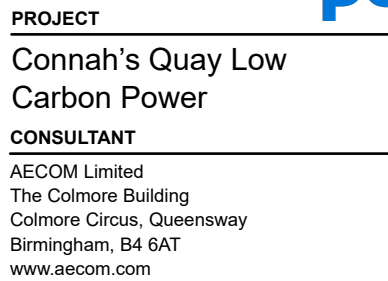

- Order limits
- Accommodation Work Area
- A548 through Flint to Chester Road Roundabout Accommodation Works

© Crown Copyright 2025. All rights reserved.
Ordnance Survey Licence AC0000808122.


Environmental Statement


July 2025

60717119

Areas Described in the Environmental
Statement
Sheet 5 of 8

Figure 3-3

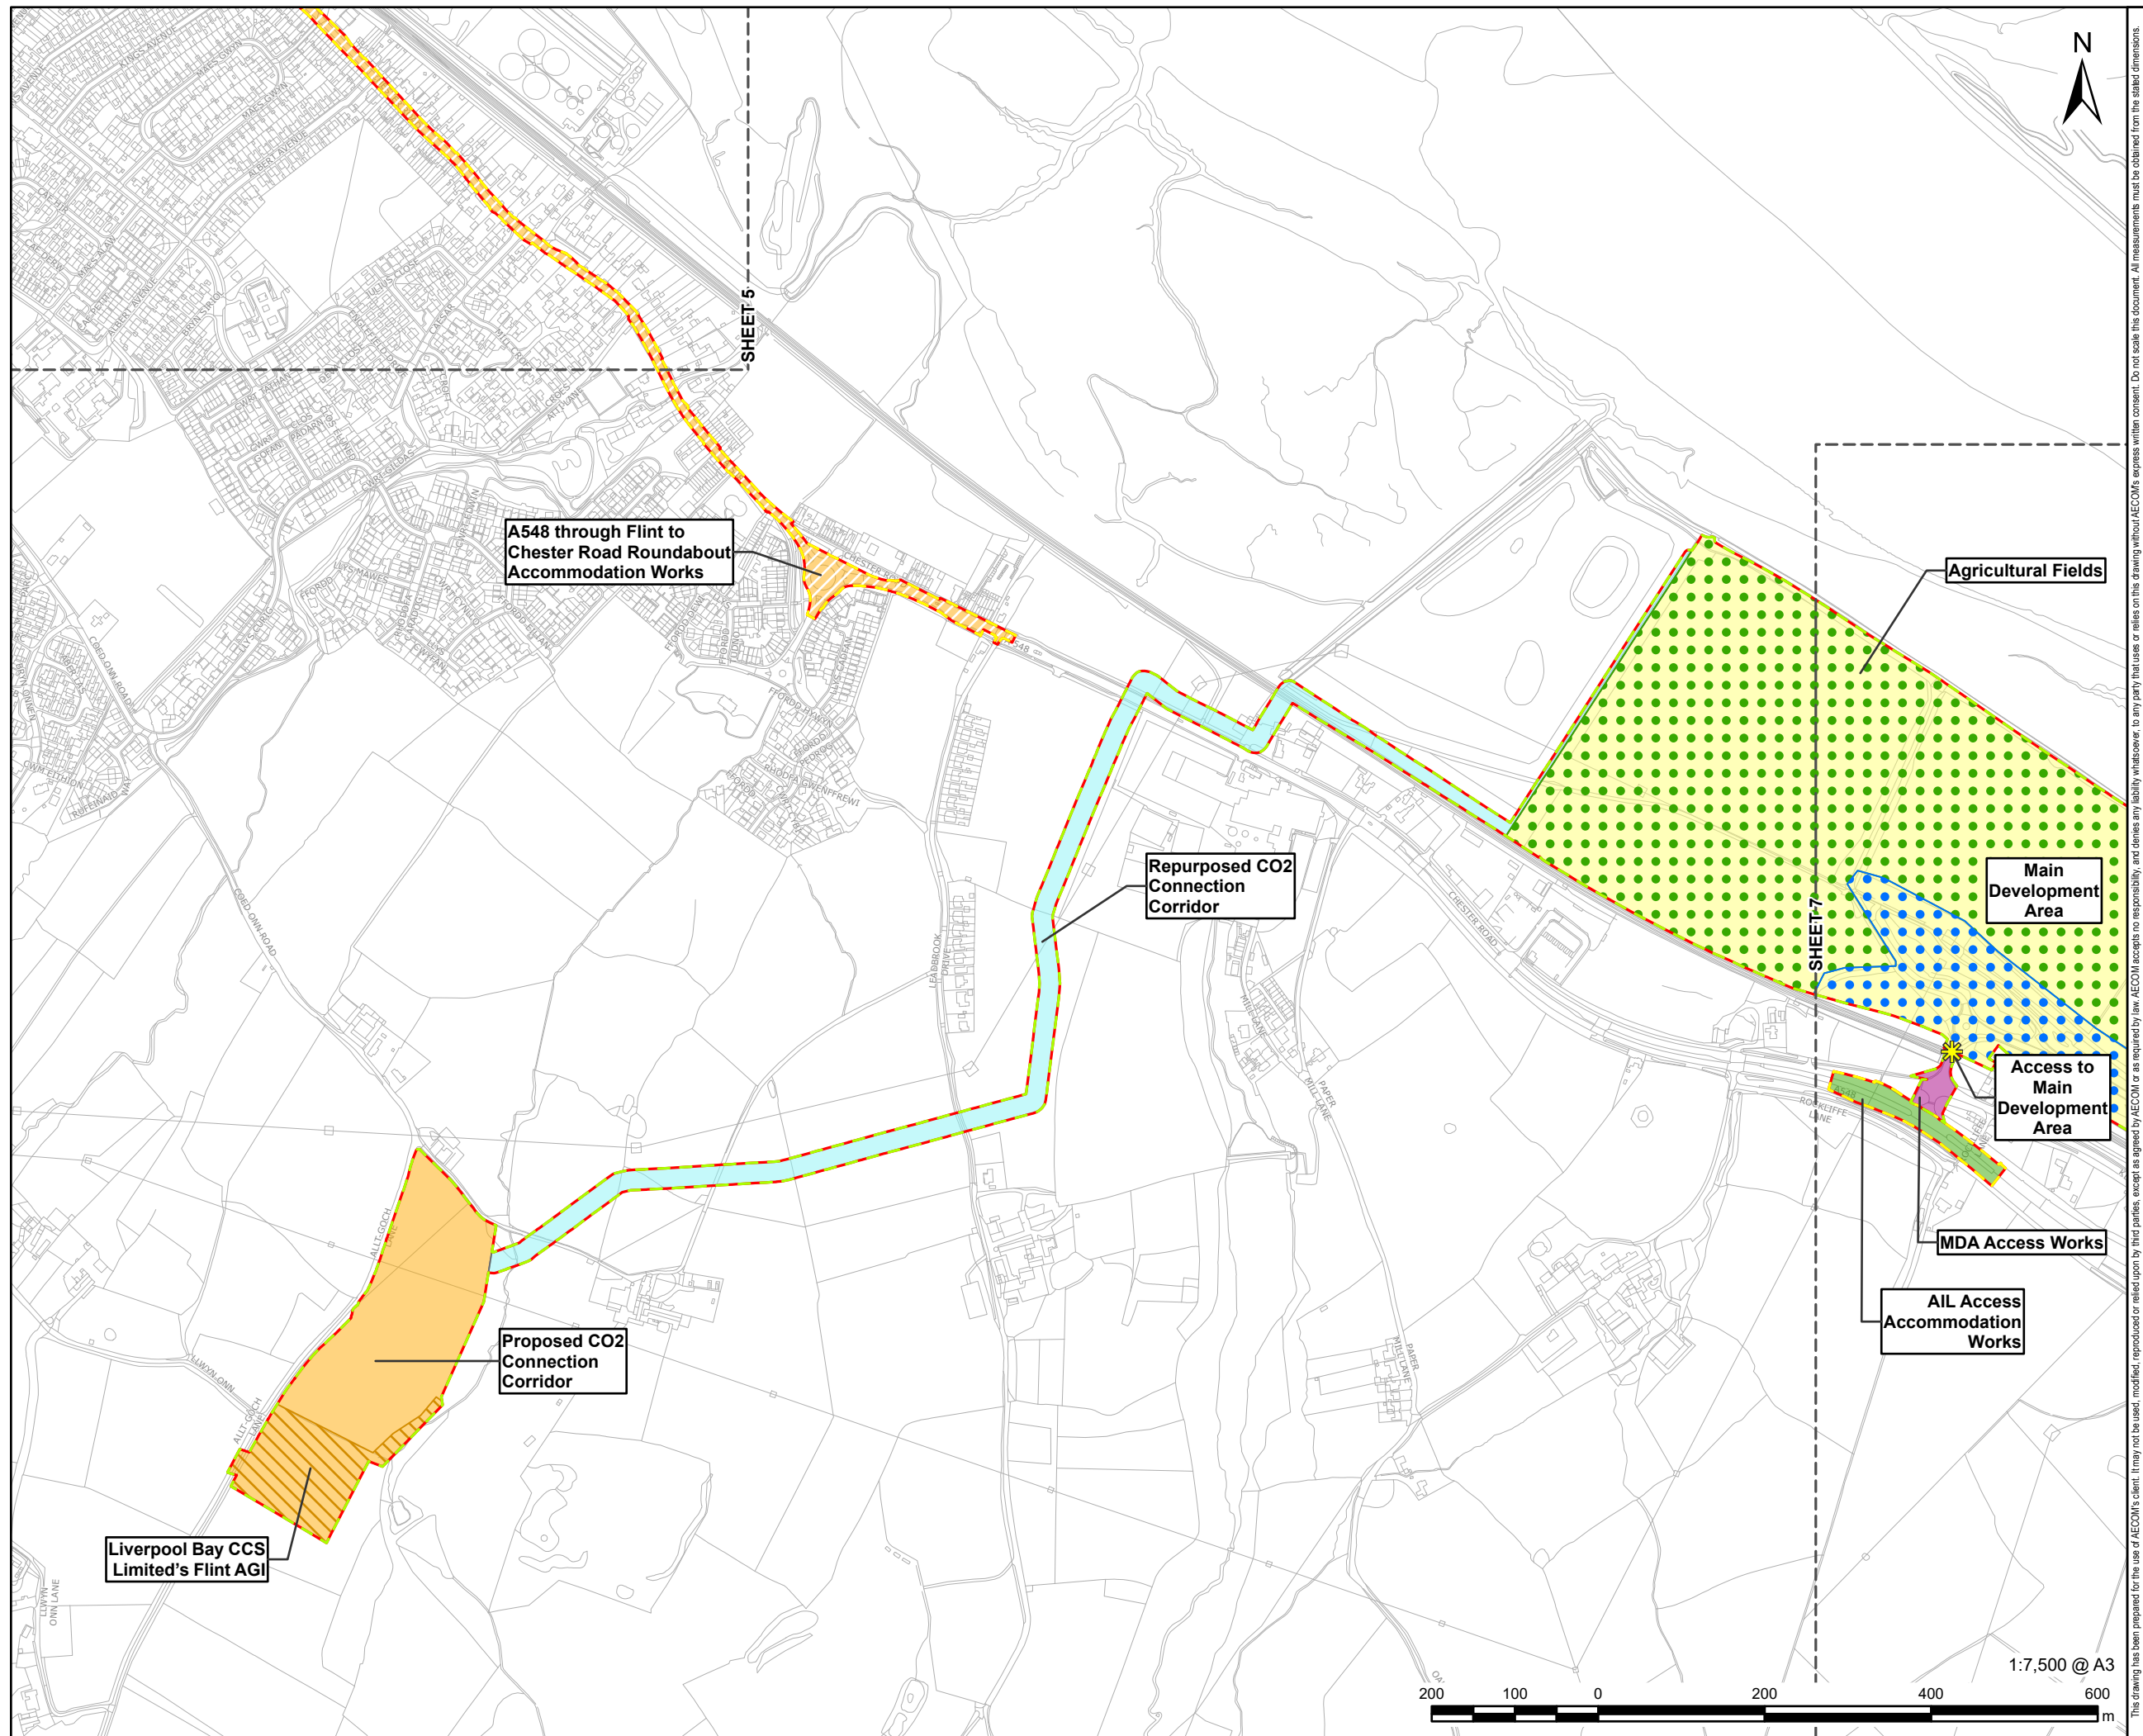

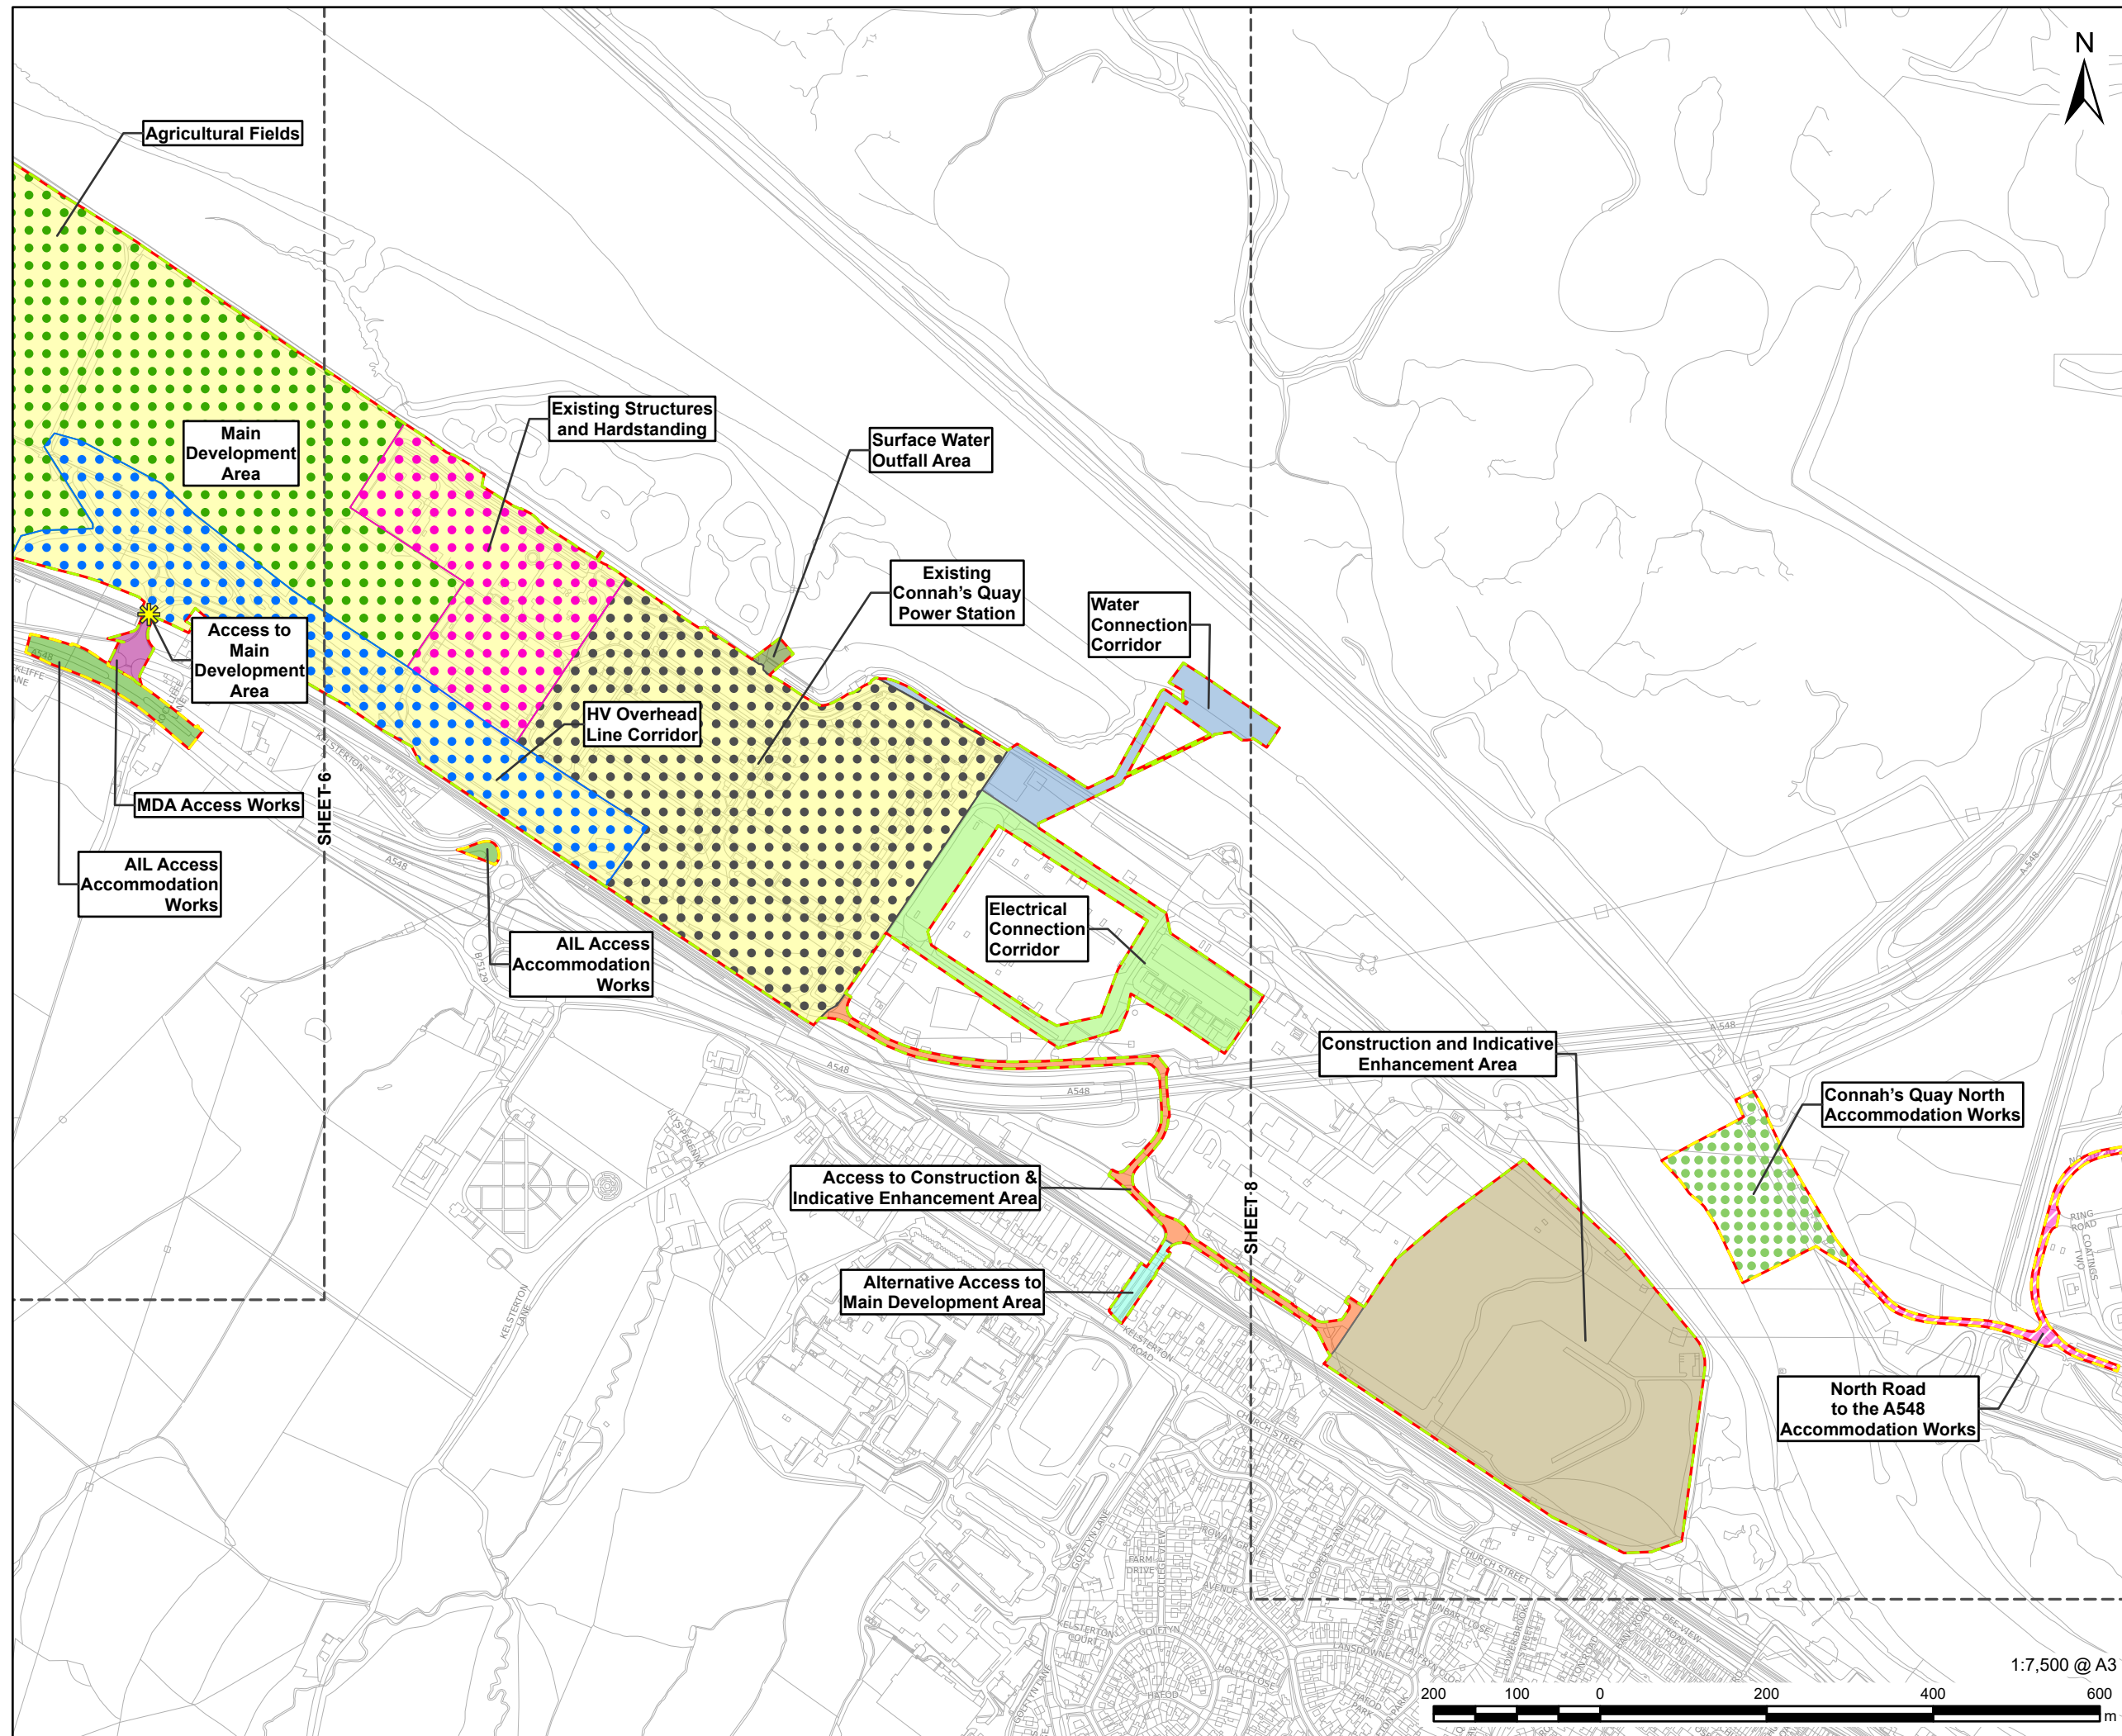

	Order limits
	Accommodation Work Area
	Construction & Operational Area
	Access to Main Development Area
	Main Development Area
	Water Connection Corridor
	Electrical Connection Corridor
	Surface Water Outfall Area
	MDA (Main Development Area) Access Works
	Access to Construction & Indicative Enhancement Area
	Alternative Access to Main Development Area
	Construction & Indicative Enhancement Area
	AIL (Abnormal and Indivisible Loads) Access Accommodation Works
	Connah's Quay North Accommodation Works
	North Road to the A548 Accommodation Works
	Agricultural Fields
	Existing Connah's Quay Power Station
	Existing Structures and Hardstanding
	HV Overhead Line Corridor

© Crown Copyright 2025. All rights reserved.
Ordnance Survey Licence AC0000808122.


Environmental Statement

July 2025

60717119

Areas Described in the Environmental
Statement
Sheet 7 of 8

Figure 3-3

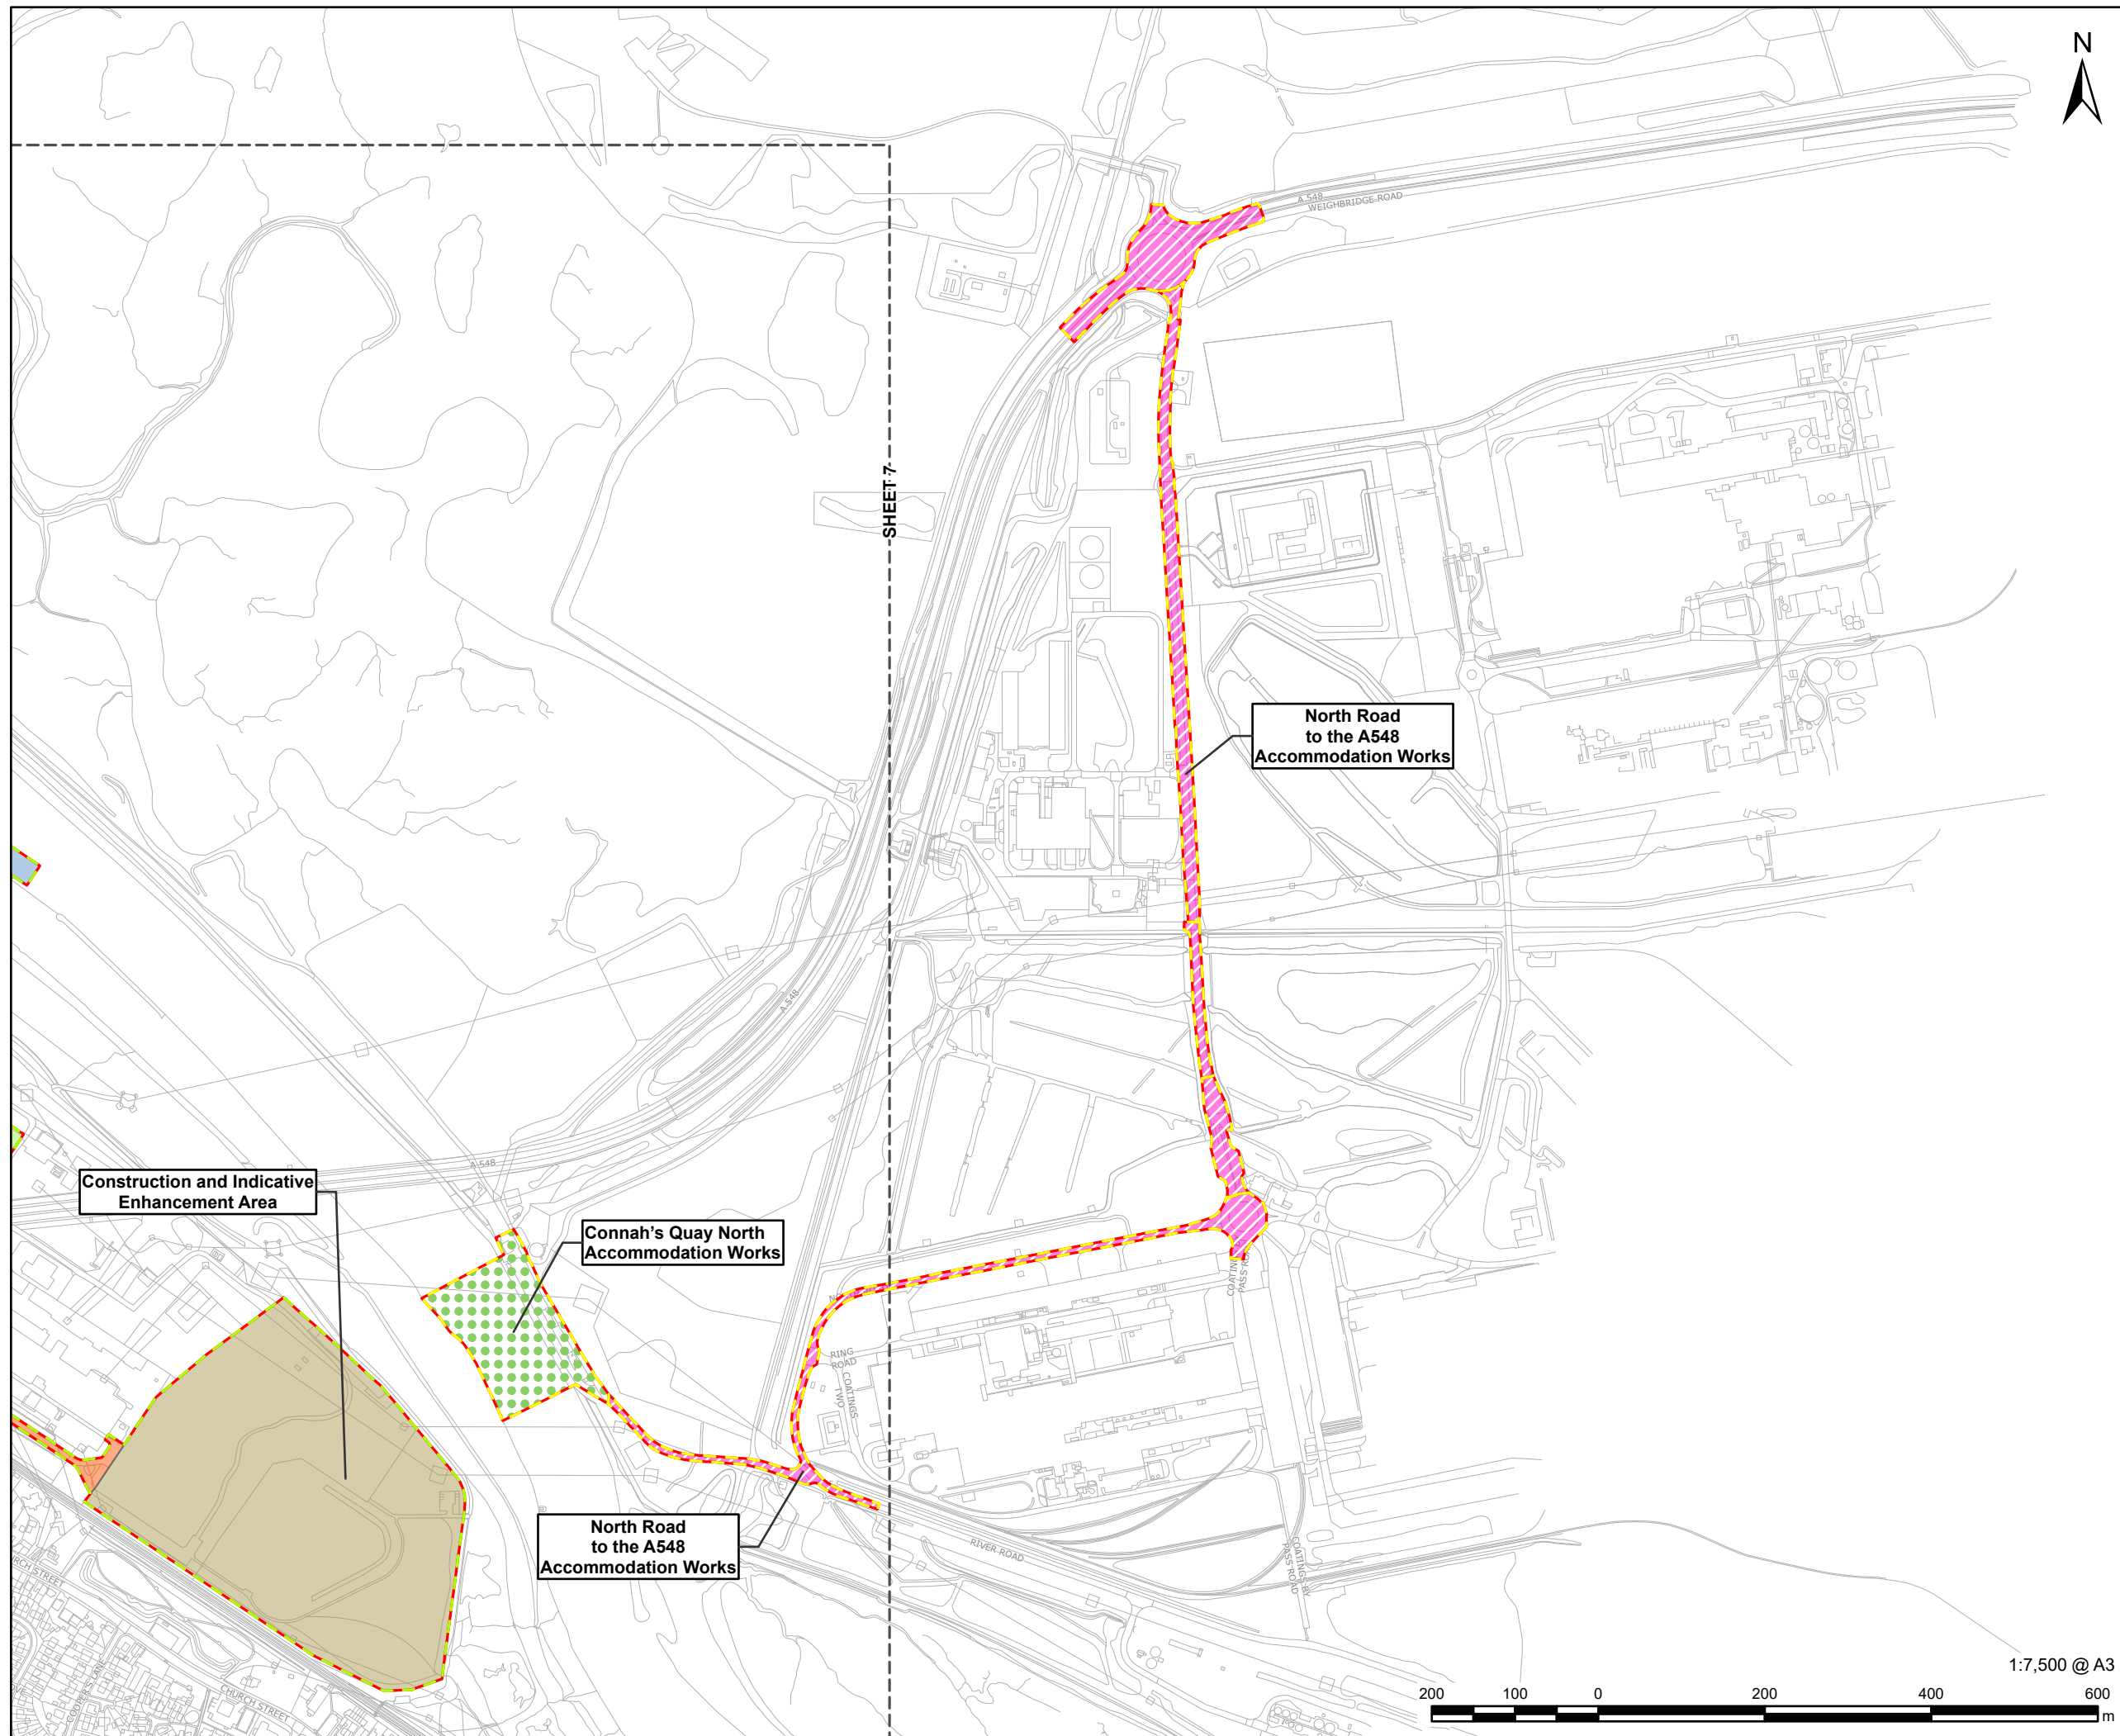

AECOM **uni**
PROJECT per

PROJECT

Connah's Quay Low Carbon Power

CONSULTANT

AECOM Limited
The Colmore Building
Colmore Circus, Queensway
Birmingham, B4 6AT
www.aecom.com

LEGEND

-  Order limits
-  Accommodation Work Area
-  Construction & Operational Area
-  Water Connection Corridor
-  Electrical Connection Corridor
-  Access to Construction & Indicative Enhancement Area
-  Construction & Indicative Enhancement Area
-  Connah's Quay North Accommodation Works
-  North Road to the A548 Accommodation Works

NOTES

© Crown Copyright 2025. All rights reserved.
Ordnance Survey Licence AC0000808122.

ISSUE PURPOSE

Environmental Statement

DATE _____

July 2025

PROJECT NUMBER

60717119

FIGURE TITLE

Areas Described in the Environmental
Statement
Sheet 8 of 8

FIGURE NUMBER

Figure 3-3

This drawing has been prepared for the use of AECOM's client. It may not be used, modified, reproduced or relied upon by third parties, except as approved by AECOM or as authorized by law. AECOM accepts no responsibility and denies any liability whatsoever, in any party that uses, or relies on this drawing without AECOM's express written consent. Do not scale this document. All measurements must be obtained from the stated dimensions.