

Connah's Quay Low Carbon Power

Environmental Statement Volume III
Figure 5-2: Demolition Areas


Planning Inspectorate Reference: EN010166

Document Reference: EN010166/APP/6.3

Planning Act 2008 (as amended)

Infrastructure Planning (Applications: Prescribed Forms and Procedure) Regulations 2009 - Regulation 5(2)(a)

Revision 00

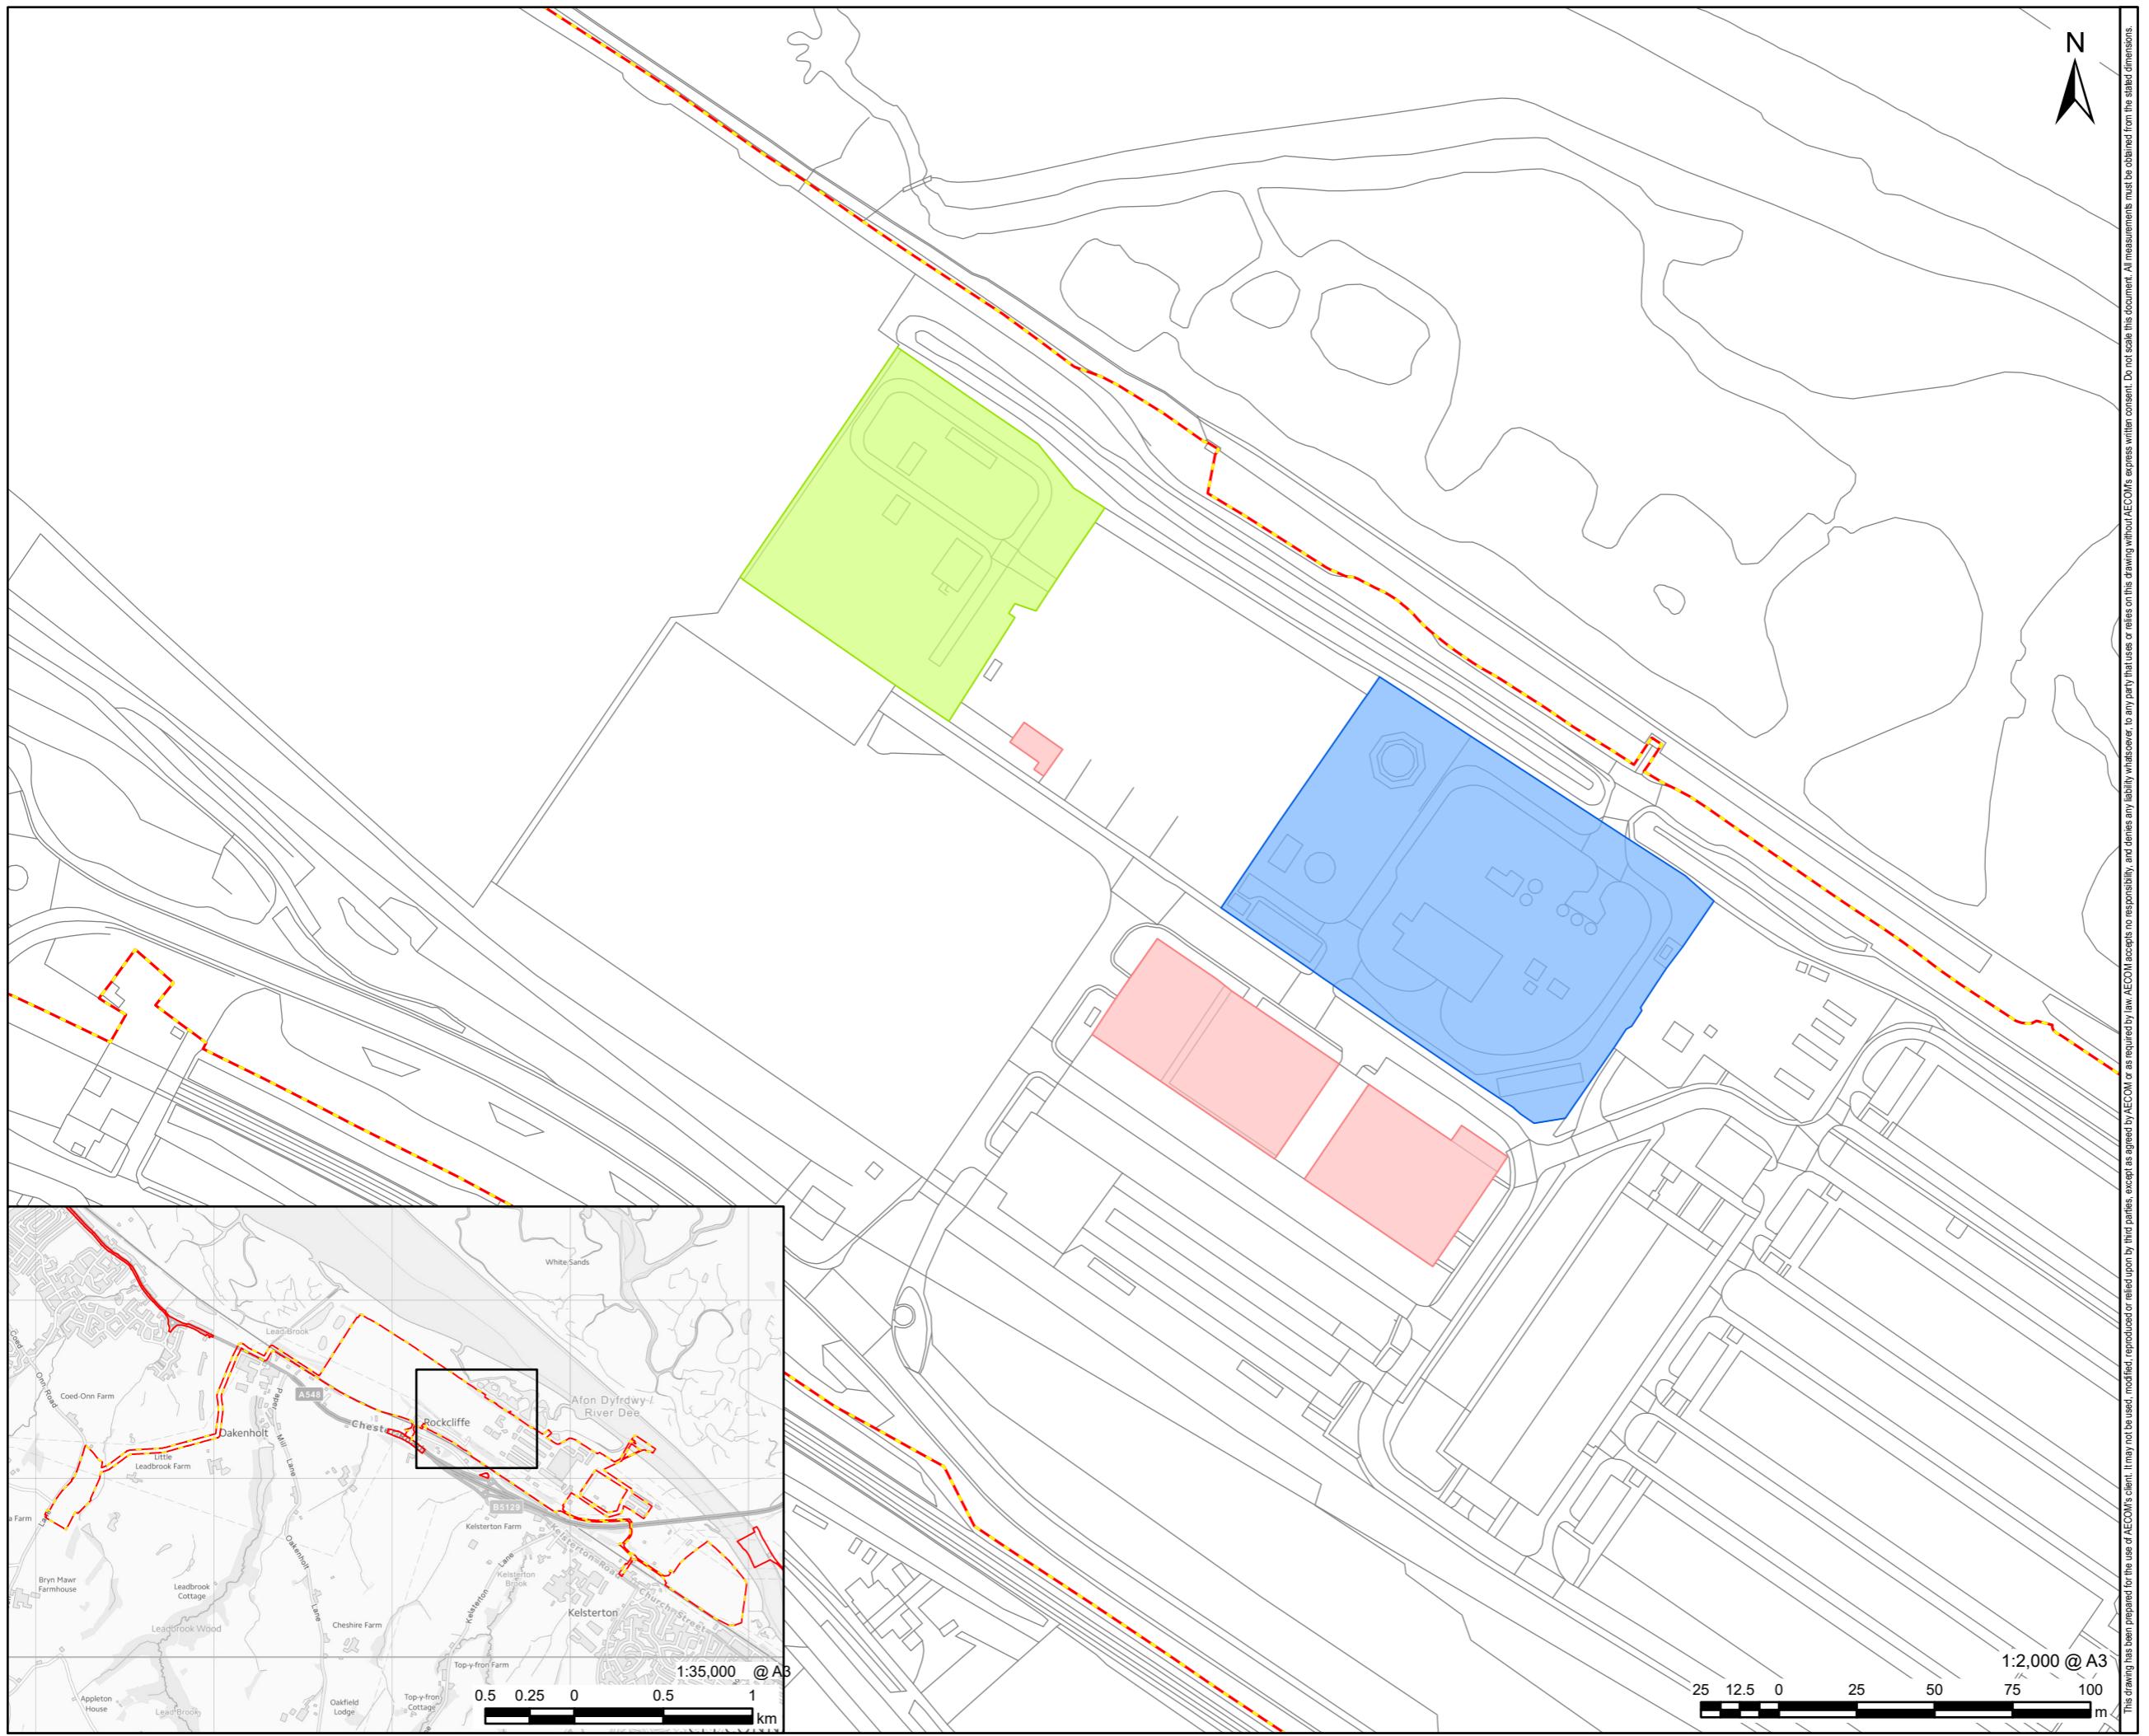

AECOM **uni**
per

PROJECT

Connah's Quay Low
Carbon Power

CONSULTANT

AECOM Limited
The Colmore Building
Colmore Circus, Queensway
Birmingham, B4 6AT
www.aecom.com

LEGEND

- Order limits
- Construction and Operation Area
- Plant, Buildings and Structures to be Demolished**
- Existing Stores Building and Contractors Facilities
- Existing Gas Treatment Plant Above-Ground Installation (ENI AGI)
- Gas Treatment Plant (GTP)

NOTES

© Crown Copyright 2025. All rights reserved.
Ordnance Survey Licence AC0000808122.
Contains OS data © Crown copyright 2025.

ISSUE PURPOSE

Environmental Statement

DATE

July 2025

PROJECT NUMBER

60717119

FIGURE TITLE

Demolition Areas

FIGURE NUMBER

Figure 5-2

This drawing has been prepared for the use of AECOM's client. It may not be used, modified, reproduced or relied upon by third parties, except as agreed by AECOM or as required by law. AECOM accepts no responsibility, and denies any liability whatsoever, to any party that uses or relies on this drawing without AECOM's express written consent. Do not scale this document. All measurements must be obtained from the stated dimensions.

