

Connah's Quay Low Carbon Power

Environmental Statement Volume III

Figure 6-2: Location of alternative locations within the Connah's Quay Site


Planning Inspectorate Reference: EN010166

Document Reference: EN010166/APP/6.3

Planning Act 2008 (as amended)

Infrastructure Planning (Applications: Prescribed Forms and Procedure) Regulations 2009 - Regulation 5(2)(a)

Revision 00

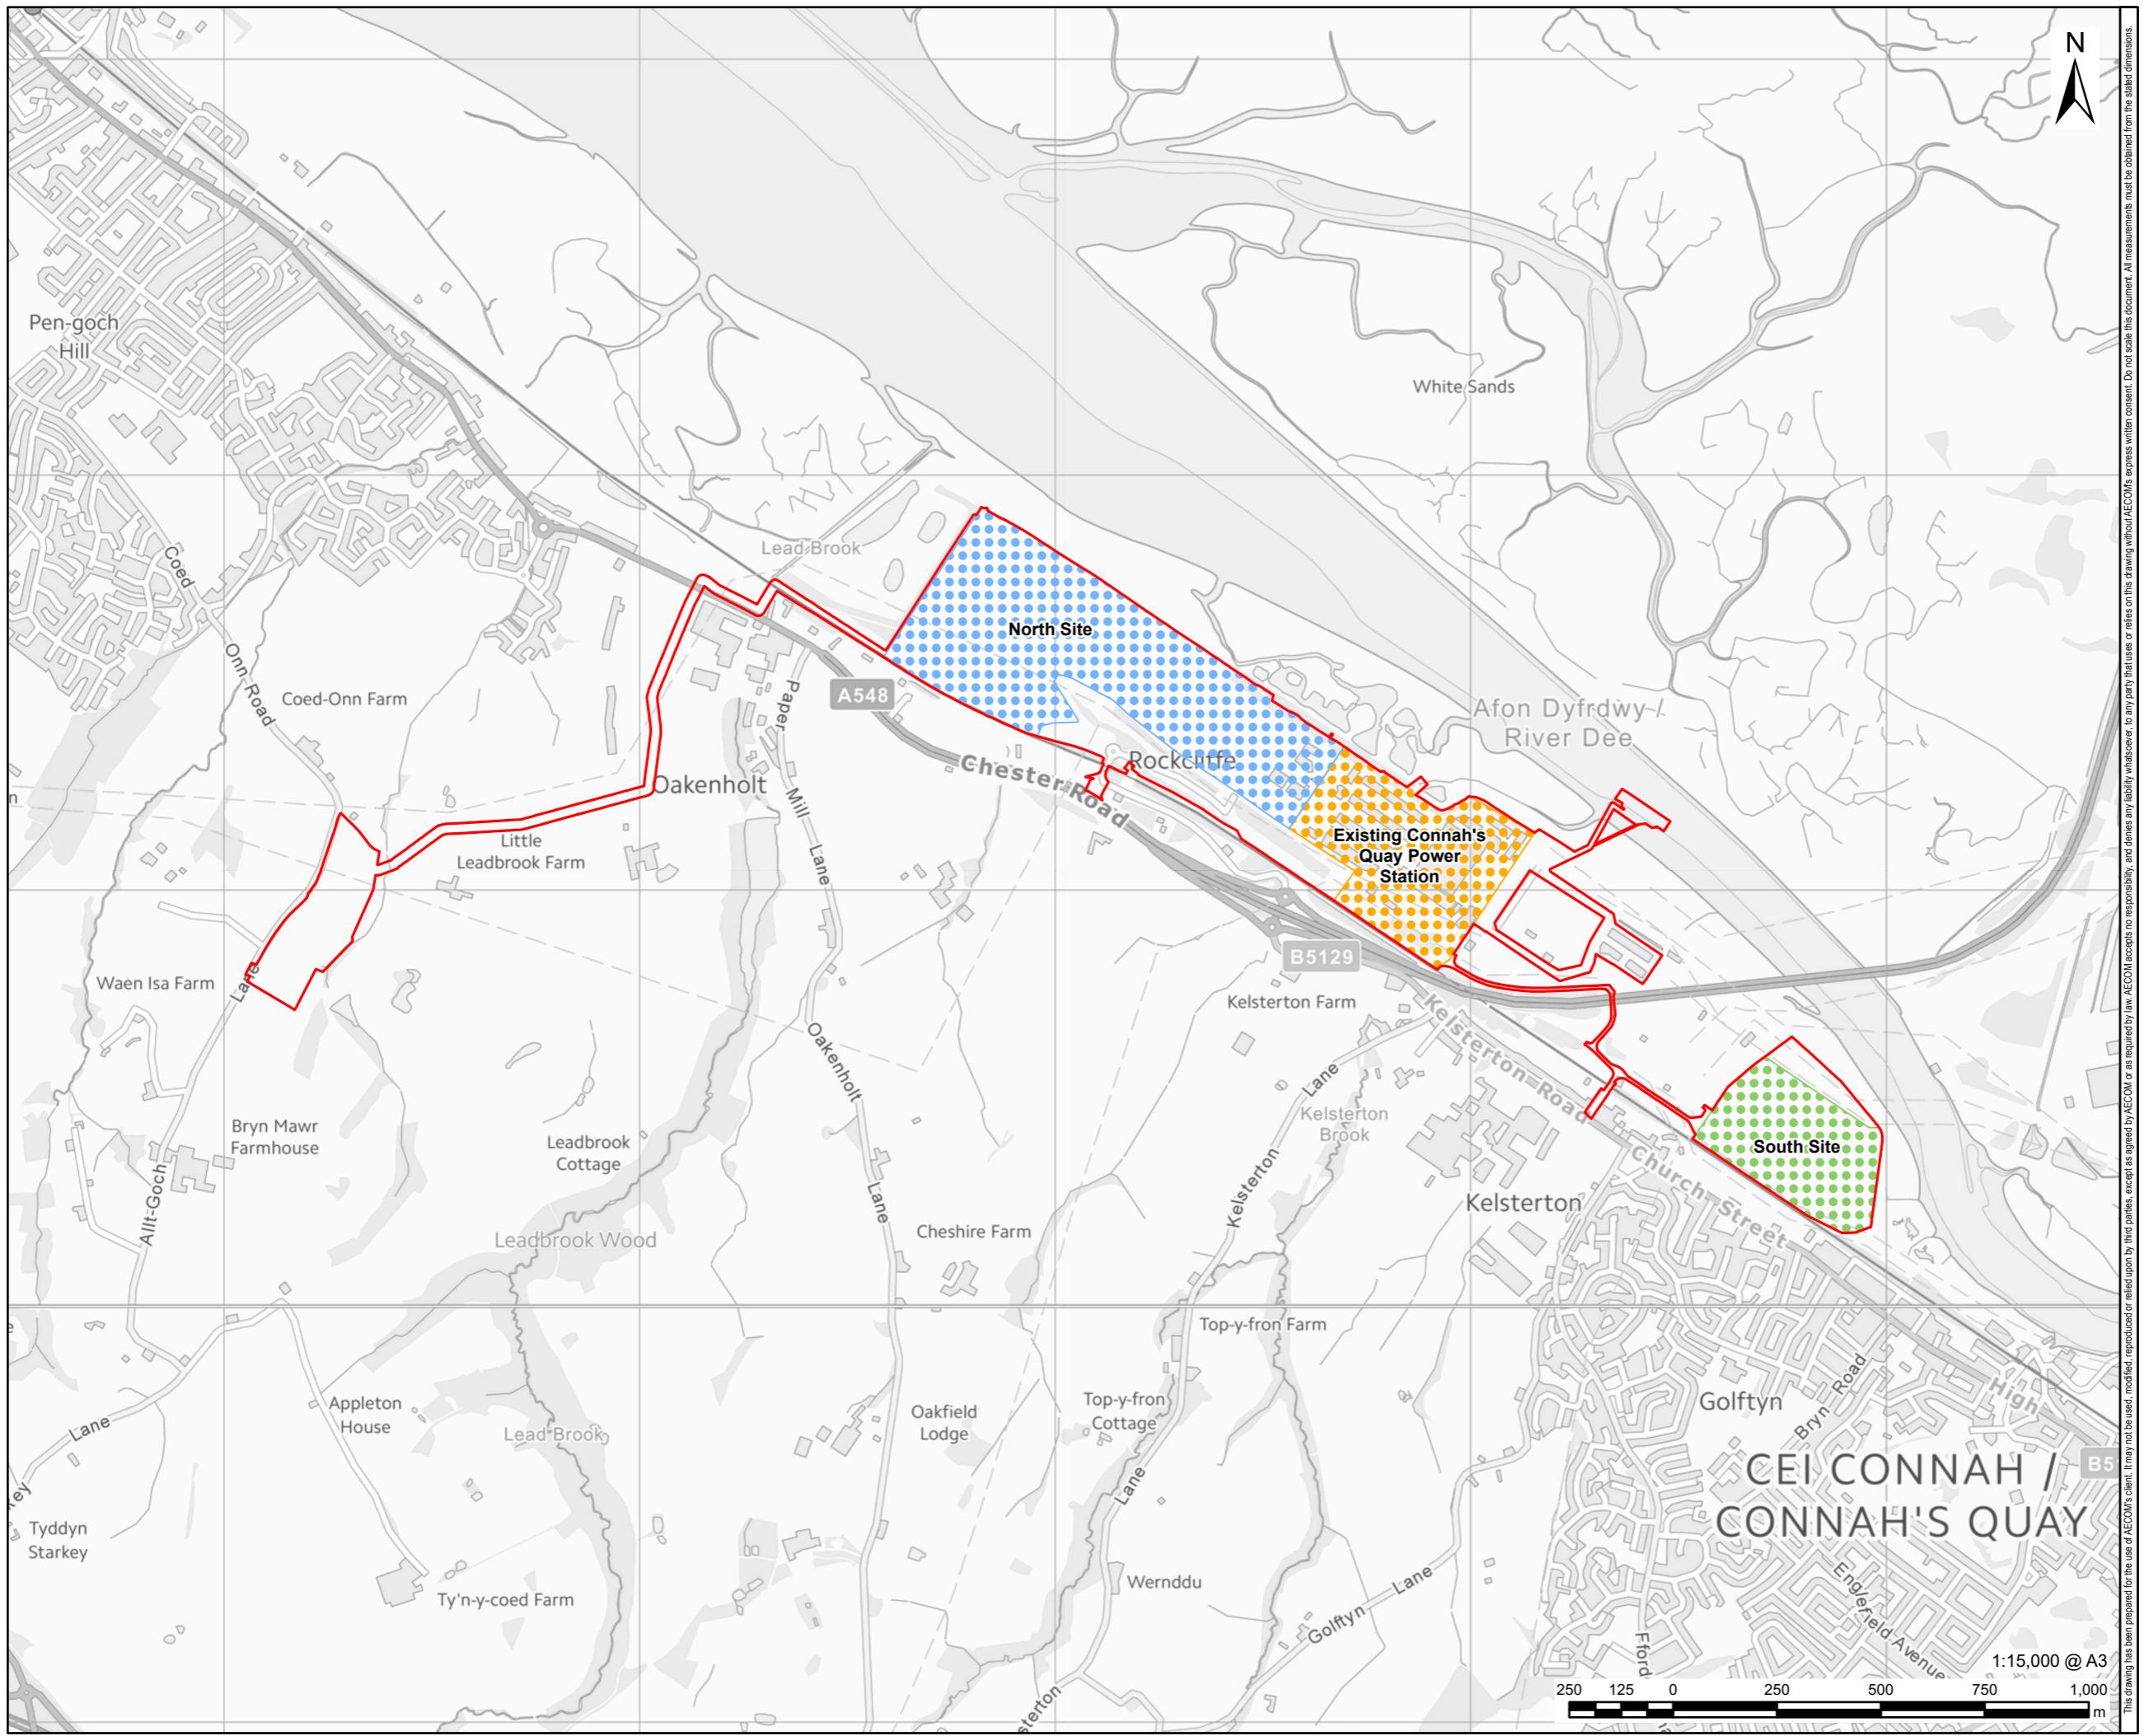

PROJECT

Connah's Quay Low Carbon Power

CONSULTANT

AECOM Limited
The Colmore Building
Colmore Circus, Queensway
Birmingham, B4 6AT
www.aecom.com

LEGEND

-  Construction and Operation Area
 - Alternative Locations within the Connah's Quay Site**
 -  Existing Connah's Quay Power Station
 -  North Site
 -  South Site

NOTES

© Crown Copyright 2025. All rights reserved.
Ordnance Survey Licence AC0000808122.
Contains OS data © Crown copyright 2025.

ISSUE PURPOSE

Environmental Statement

DATE

July 2025

July 2020

PROJECT NO.

FIGURE TITLE

Location of Alternative Locations within the Connah's Quay Site

FIGURE NUMBER

FIGURE NUM