

Connah's Quay Low Carbon Power

Statutory and Non-Statutory Sites or Features of Historic Environment Plan

Planning Inspectorate Reference: EN010166


Document Reference: EN010166/APP/2.11

Planning Act 2008 (as amended)

Infrastructure Planning (Applications: Prescribed Forms and Procedure) Regulations
2009 - Regulation 5(2)(m)

Revision 01

March 2026

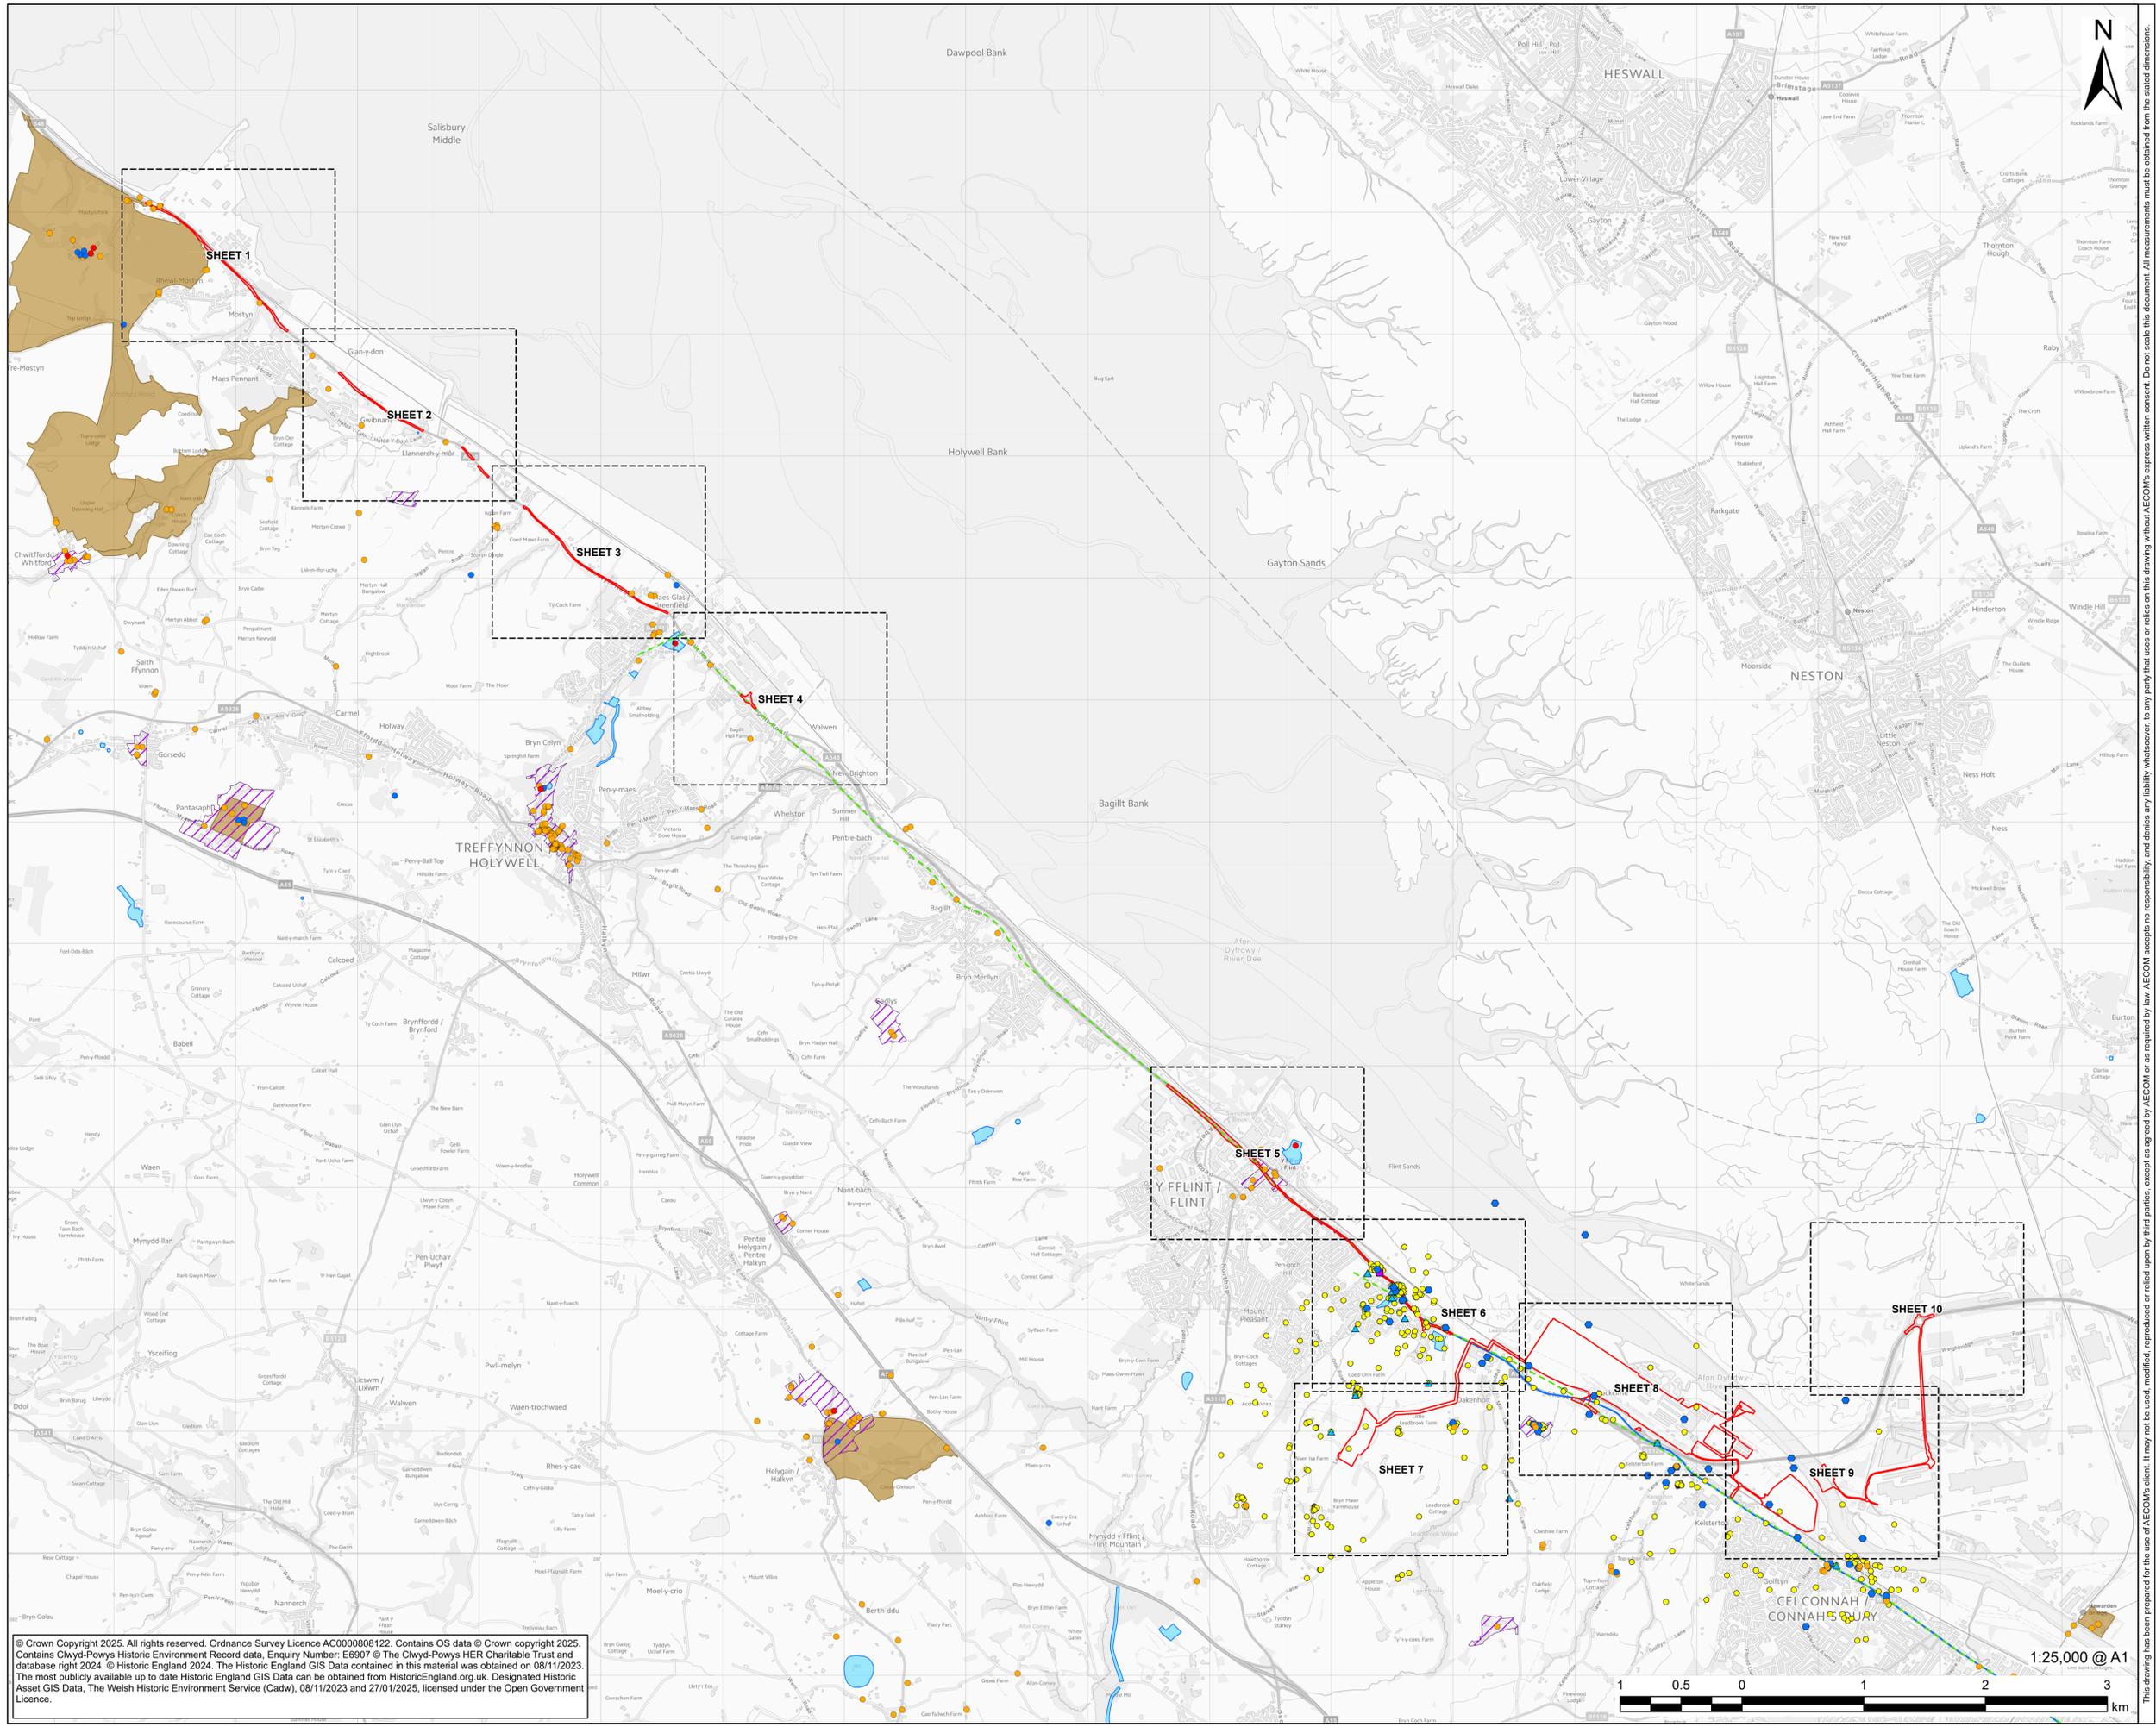

PROJECT
Connah's Quay Low Carbon Power

CONSULTANT
 AECOM Limited
 The Colmore Building
 Colmore Circus, Queensway
 Birmingham, B4 6AT
 www.aecom.com

- GENERAL NOTES**
- ALL DIMENSIONS IN METERS UNLESS STATED OTHERWISE.
 - DO NOT SCALE FROM THIS DRAWING USE ONLY PRINTED DIMENSIONS.

- LEGEND**
- Order limits
 - Sheet Extent
 - Grade I Listed Building
 - Grade II* Listed Building
 - Grade II Listed Building
 - National Monuments Record
 - National Museum Wales
 - ▲ Portable Antiquities Scheme
 - Clwyd-Powys Archaeological Trust (CPAT) Core Data Summary
 - Roman Road
 - Turnpike Road
 - Scheduled Monument
 - Conservation Area
 - Registered Historic Park and Garden

ISSUE / REVISION

IR	DATE	DESCRIPTION
01	01/03/2026	ORDER LIMITS UPDATE
00	17/07/2025	FIRST ISSUE

ISSUE PURPOSE
 DCO Application

DATE
 March 2026


PROJECT NUMBER
 60768754

LEGISLATION REFERENCE
 AAFP Regulations 5(2)(m)


SHEET TITLE
 Statutory and Non-Statutory Sites or Features of Historic Environment Plan Key Plan

DOCUMENT REFERENCE NUMBER
 EN010166/APP/2.11

© Crown Copyright 2025. All rights reserved. Ordnance Survey Licence AC0000808122. Contains OS data © Crown copyright 2025. Contains Clwyd-Powys Historic Environment Record data, Enquiry Number: E6907 © The Clwyd-Powys HER Charitable Trust and database right 2024. © Historic England 2024. The Historic England GIS Data contained in this material was obtained on 08/11/2023. The most publicly available up to date Historic England GIS Data can be obtained from HistoricEngland.org.uk. Designated Historic Asset GIS Data, The Welsh Historic Environment Service (Cadw), 08/11/2023 and 27/01/2025, licensed under the Open Government Licence.

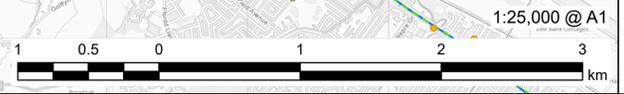

This drawing has been prepared for the use of AECOM's client. It may not be used, modified, reproduced or relied upon by third parties, except as agreed by AECOM or as required by law. AECOM accepts no responsibility, and denies any liability whatsoever, to any party that uses or relies on this drawing without AECOM's express written consent. Do not scale this document. All measurements must be obtained from the stated dimensions.

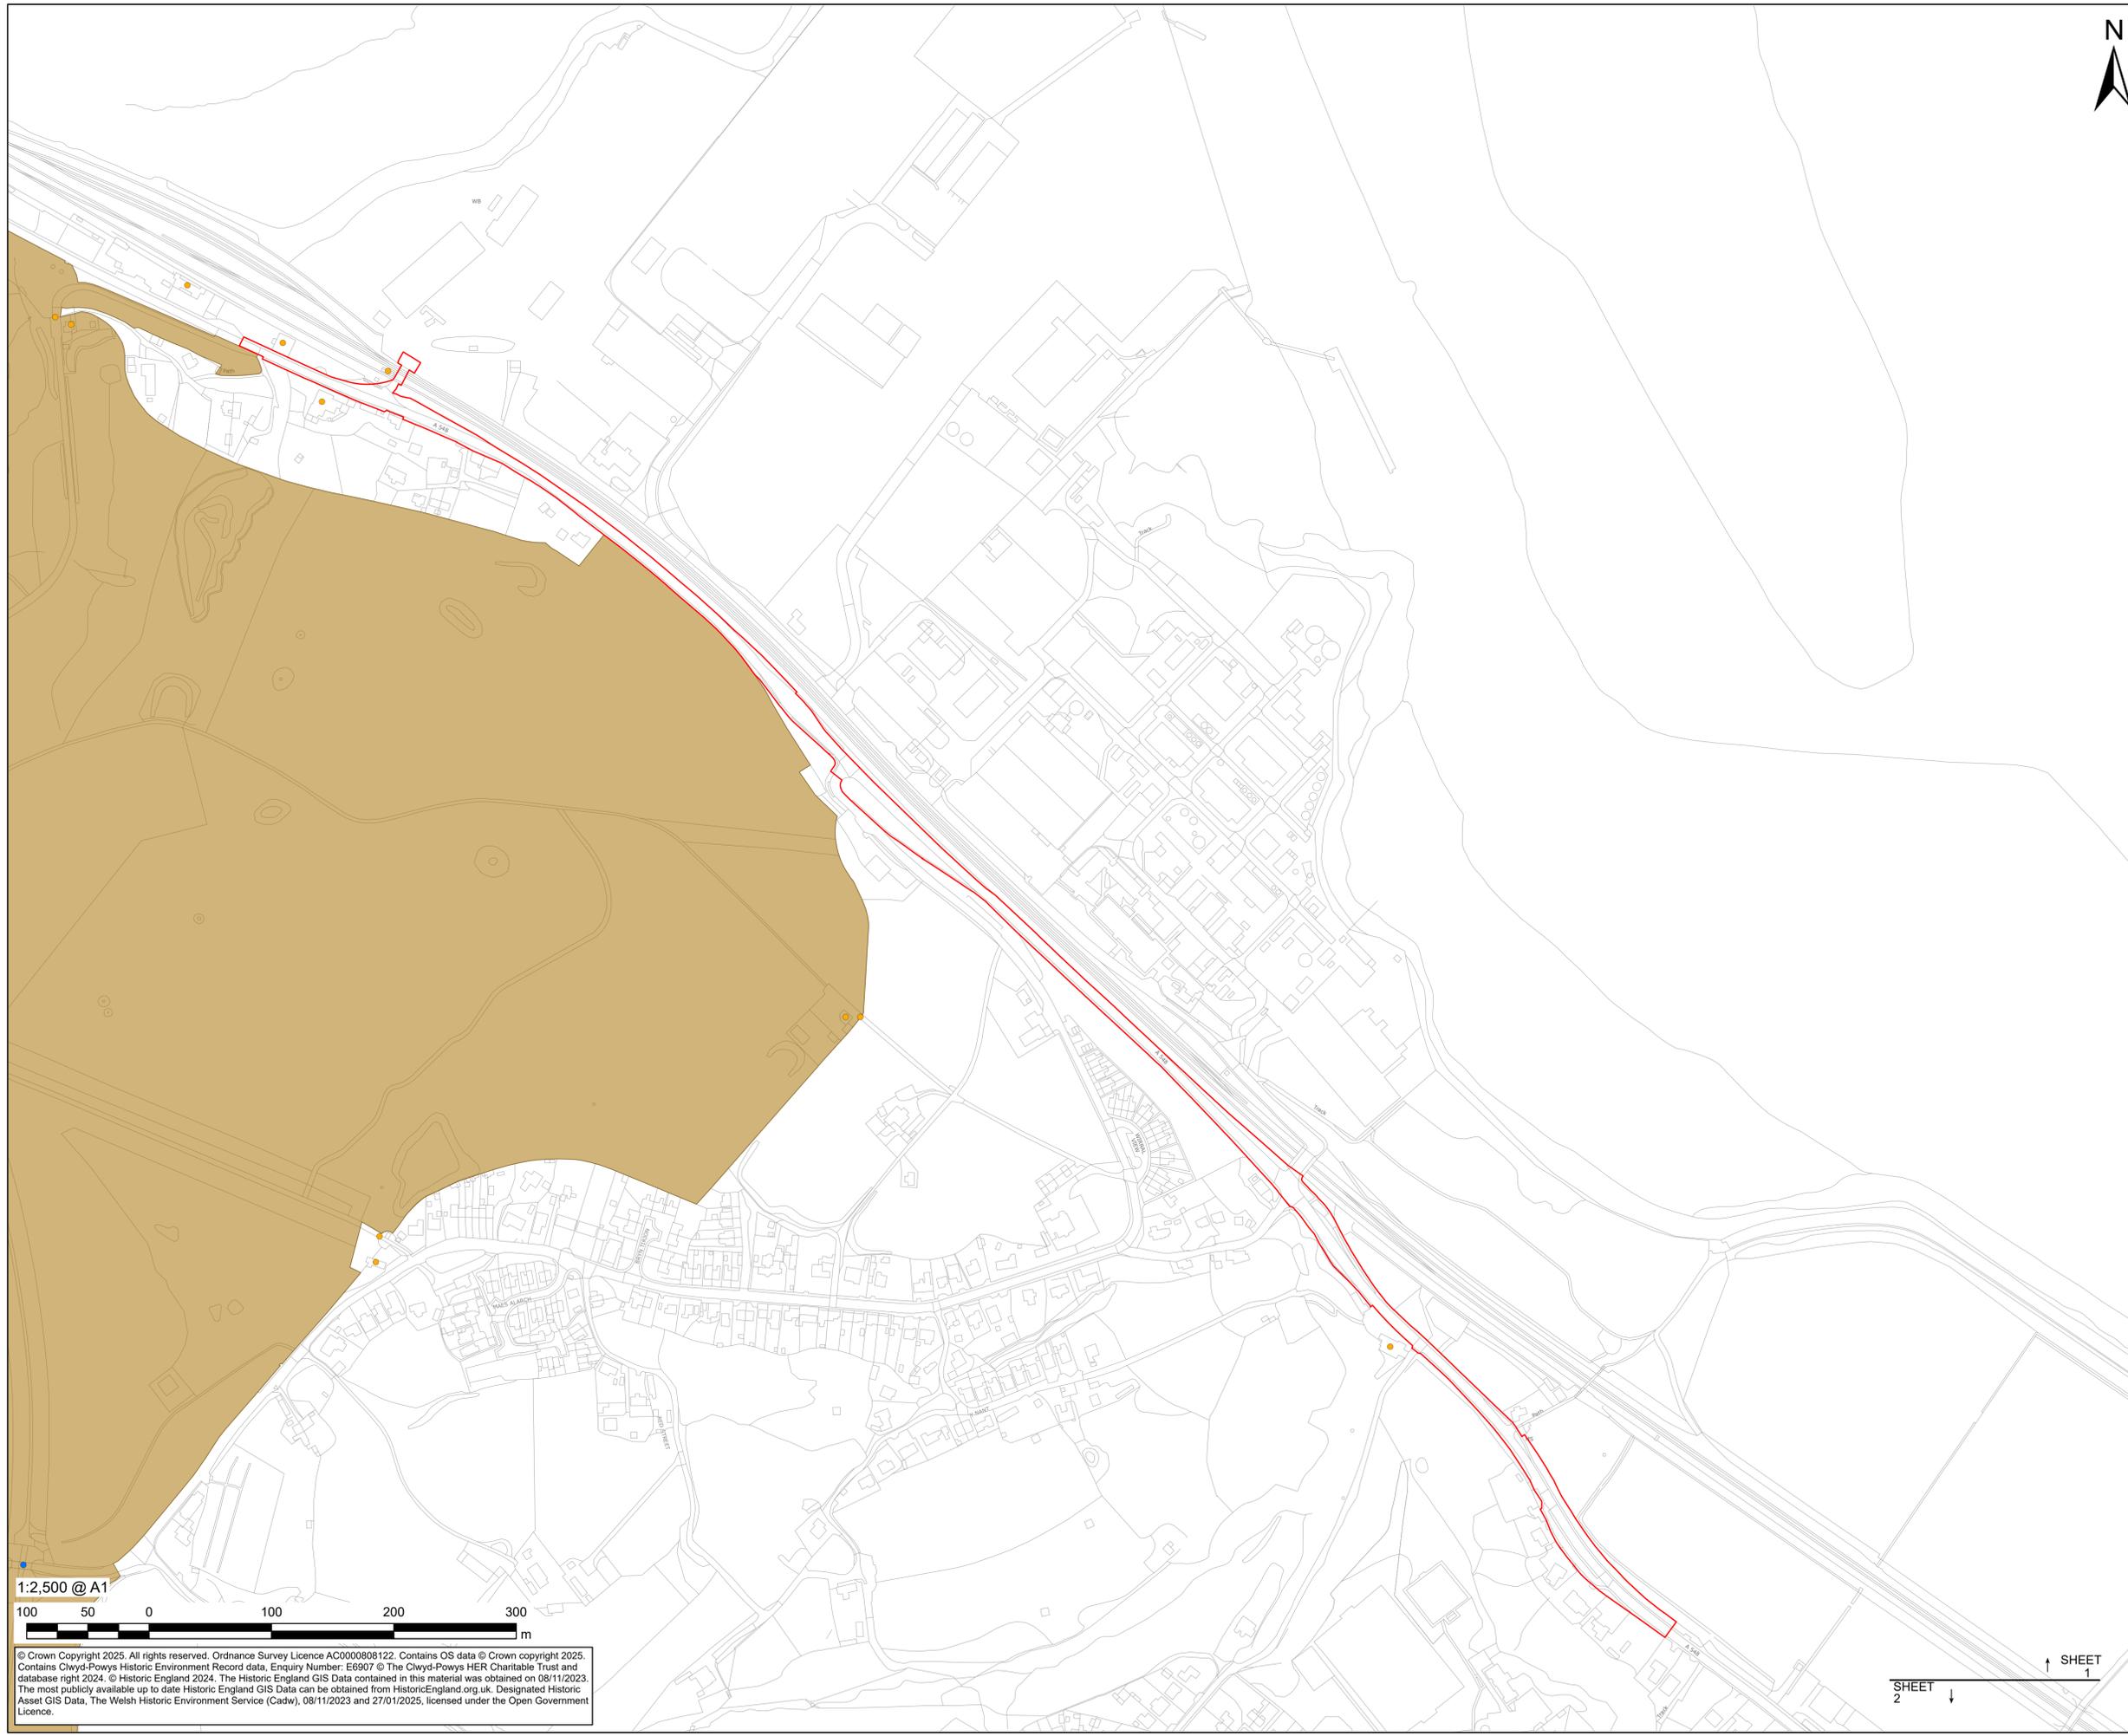

PROJECT
Connah's Quay Low Carbon Power


CONSULTANT
 AECOM Limited
 The Colmore Building
 Colmore Circus, Queensway
 Birmingham, B4 6AT
 www.aecom.com

GENERAL NOTES

- ALL DIMENSIONS IN METERS UNLESS STATED OTHERWISE.
- DO NOT SCALE FROM THIS DRAWING USE ONLY PRINTED DIMENSIONS.

LEGEND

- Order limits
- Grade II* Listed Building
- Grade II Listed Building
- Registered Historic Park and Garden

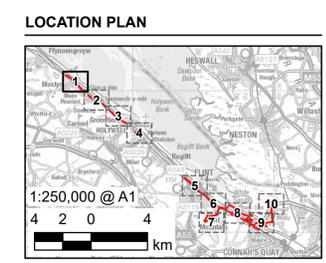

ISSUE / REVISION

IR	DATE	DESCRIPTION
01	01/03/2026	ORDER LIMITS UPDATE
00	17/07/2025	FIRST ISSUE

ISSUE PURPOSE
 DCO Application

DATE
 March 2026

PROJECT NUMBER
 60768754

LEGISLATION REFERENCE
 APFP Regulations 5(2)(m)

SHEET TITLE
 Statutory and Non-Statutory Sites or Features of Historic Environment Plan Sheet 1 of 10


DOCUMENT REFERENCE NUMBER
 EN010166/APP/2.11

1:2,500 @ A1
 100 50 0 100 200 300 m

© Crown Copyright 2025. All rights reserved. Ordnance Survey Licence AC0000808122. Contains OS data © Crown copyright 2025. Contains Chwyd-Powys Historic Environment Record data, Enquiry Number: E6907 © The Chwyd-Powys HER Charitable Trust and database right 2024. © Historic England 2024. The Historic England GIS Data contained in this material was obtained on 08/11/2023. The most publicly available up to date Historic England GIS Data can be obtained from HistoricEngland.org.uk. Designated Historic Asset GIS Data, The Welsh Historic Environment Service (Cadw), 08/11/2023 and 27/01/2025, licensed under the Open Government Licence.

SHEET 2 ↓
 ↑ SHEET 1

This drawing has been prepared for the use of AECOM's client. It may not be used, modified, reproduced or relied upon by third parties, except as agreed by AECOM or as required by law. AECOM accepts no responsibility, and denies any liability whatsoever, to any party that uses or relies on this drawing without AECOM's express written consent. Do not scale this document. All measurements must be obtained from the stated dimensions.

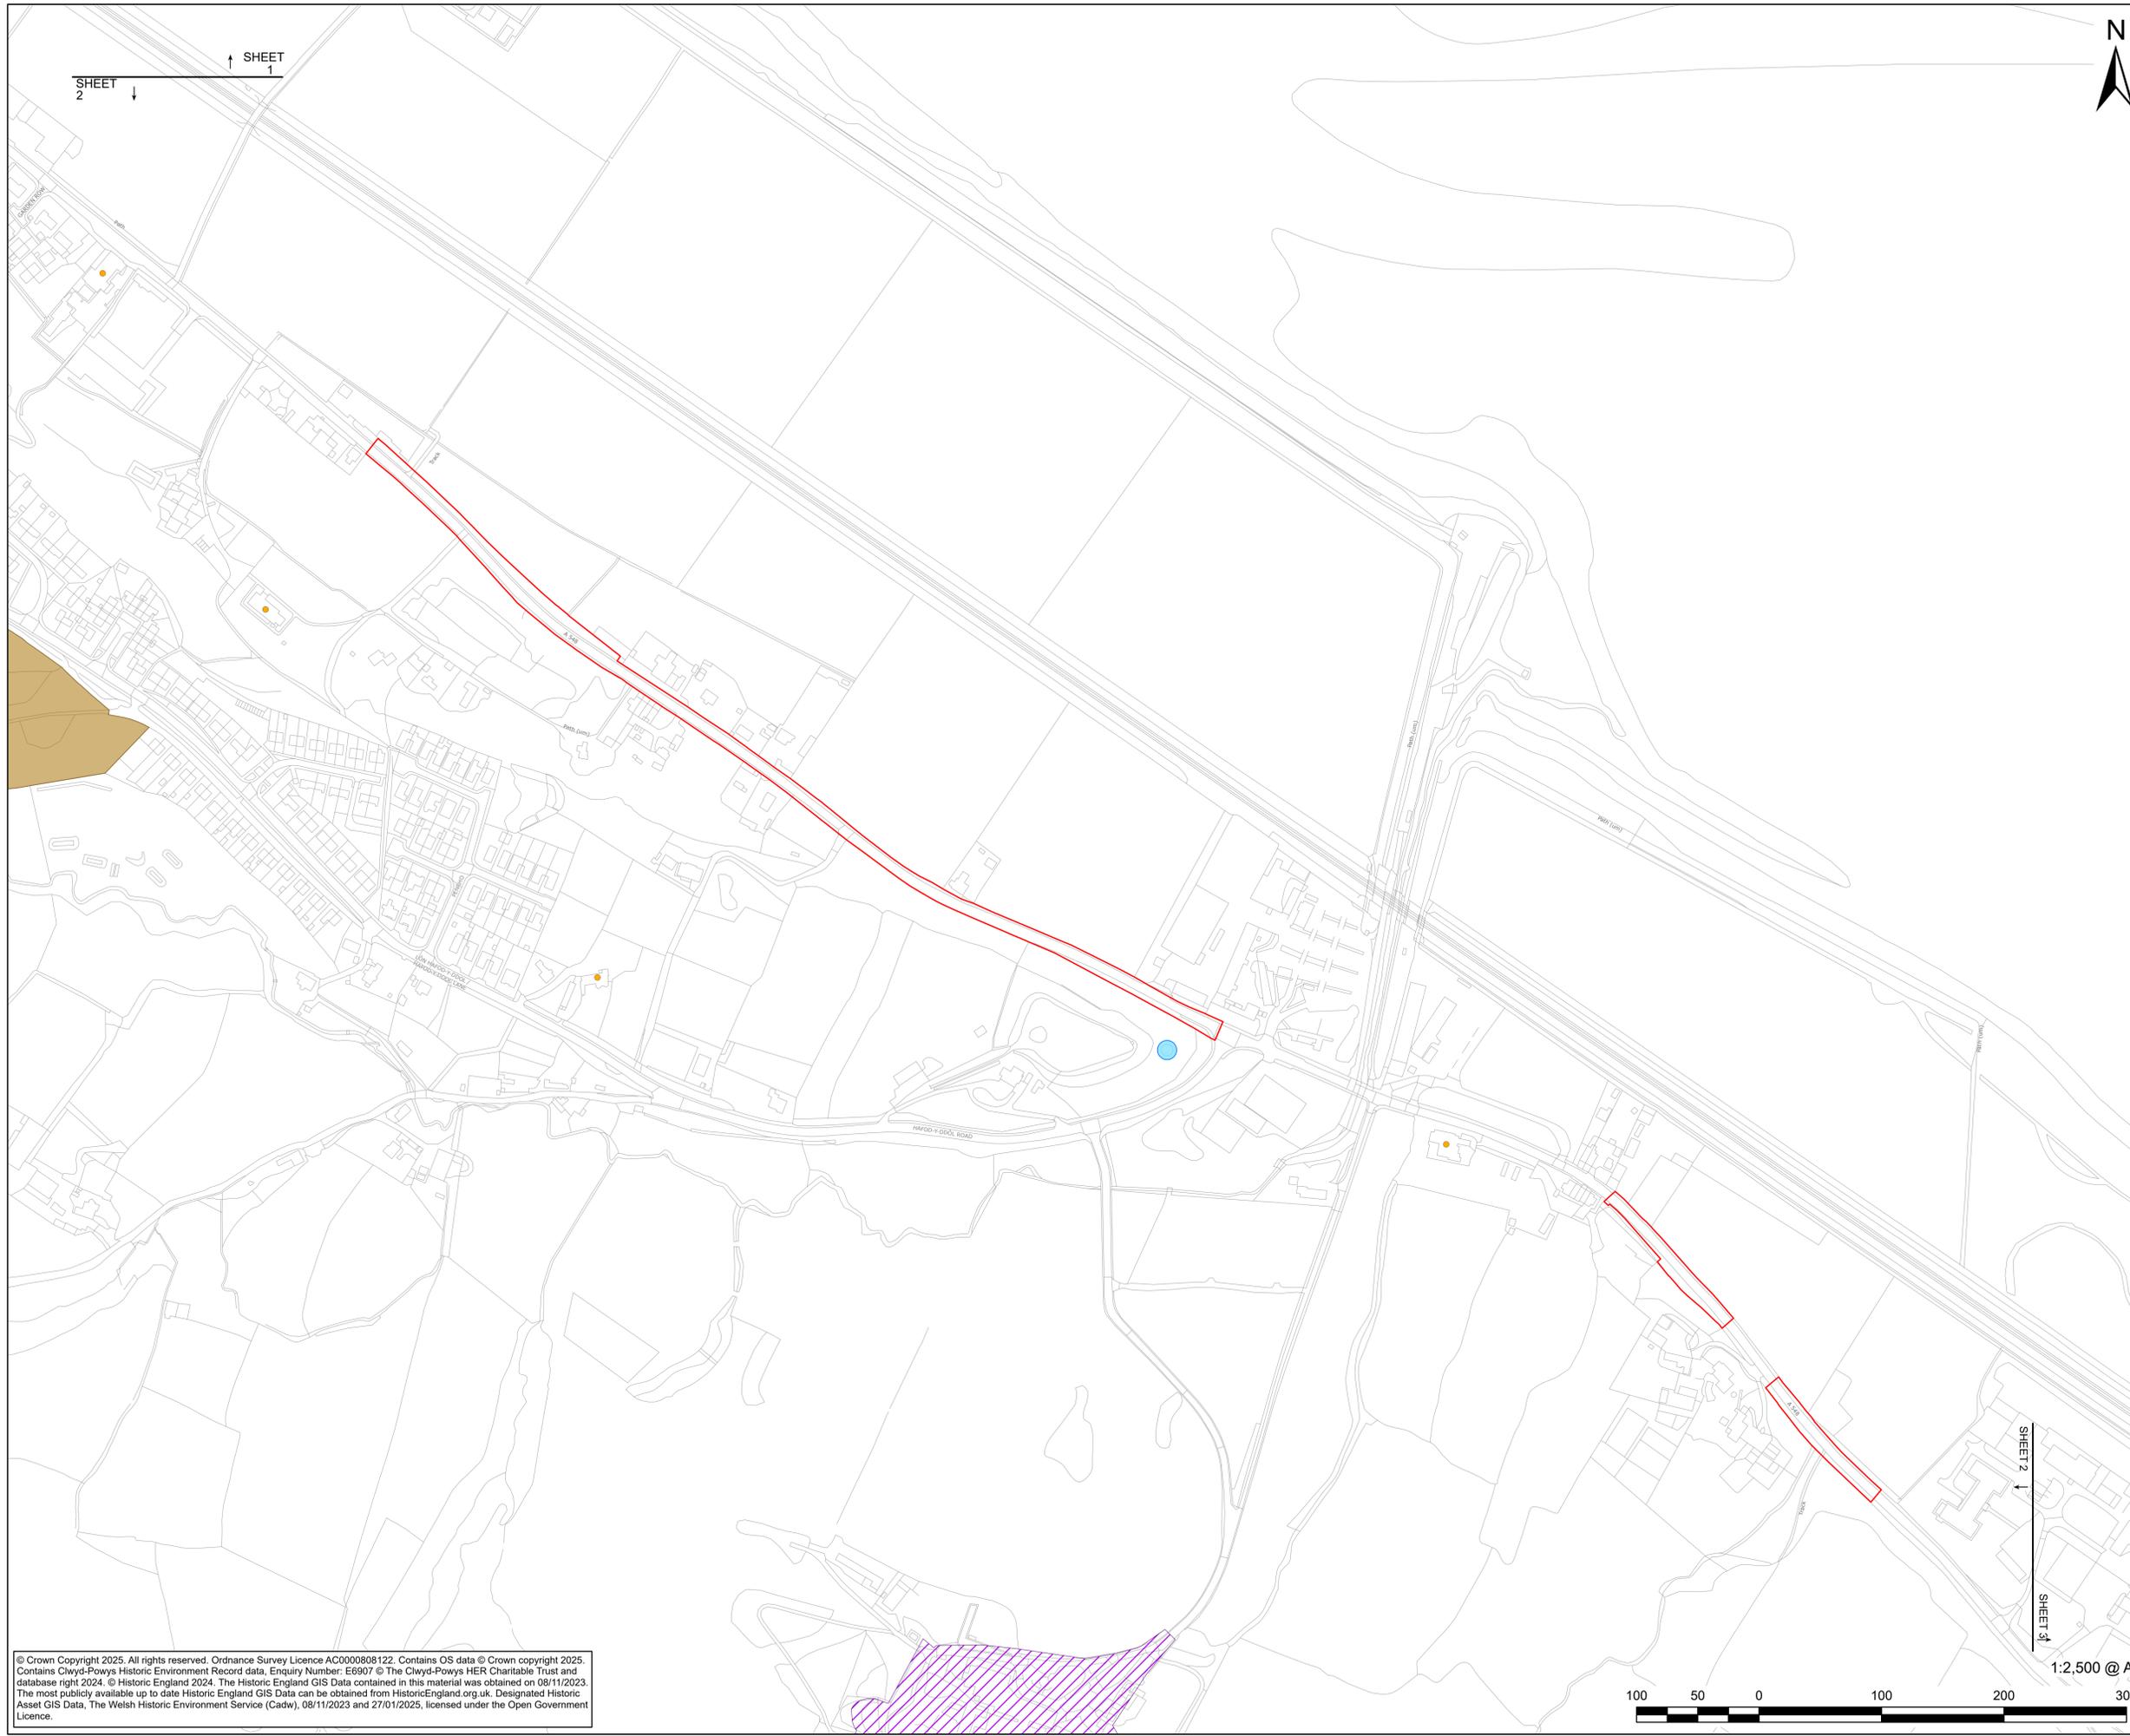

SHEET 1
SHEET 2

SHEET 2
SHEET 3

© Crown Copyright 2025. All rights reserved. Ordnance Survey Licence AC0000808122. Contains OS data © Crown copyright 2025. Contains Clwyd-Powys Historic Environment Record data. Enquiry Number: E6907 © The Clwyd-Powys HER Charitable Trust and database right 2024. © Historic England 2024. The Historic England GIS Data contained in this material was obtained on 08/11/2023. The most publicly available up to date Historic England GIS Data can be obtained from HistoricEngland.org.uk. Designated Historic Asset GIS Data, The Welsh Historic Environment Service (Cadw), 08/11/2023 and 27/01/2025, licensed under the Open Government Licence.



This drawing has been prepared for the use of AECOM's client. It may not be used, modified, reproduced or relied upon by third parties, except as agreed by AECOM or as required by law. AECOM accepts no responsibility, and denies any liability whatsoever, to any party that uses or relies on this drawing without AECOM's express written consent. Do not scale this document. All measurements must be obtained from the stated dimensions.



PROJECT
Connah's Quay Low Carbon Power


CONSULTANT
AECOM Limited
The Colmore Building
Colmore Circus, Queensway
Birmingham, B4 6AT
www.aecom.com

GENERAL NOTES

- ALL DIMENSIONS IN METERS UNLESS STATED OTHERWISE.
- DO NOT SCALE FROM THIS DRAWING USE ONLY PRINTED DIMENSIONS.

LEGEND

- Order limits
- Grade II Listed Building
- Scheduled Monument
- Conservation Area
- Registered Historic Park and Garden

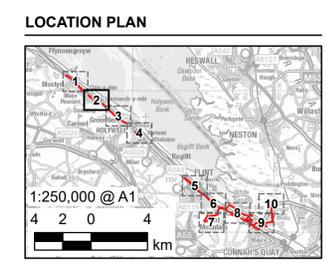

ISSUE / REVISION

IR	DATE	DESCRIPTION
01	01/03/2026	ORDER LIMITS UPDATE
00	17/07/2025	FIRST ISSUE

ISSUE PURPOSE
DCO Application


DATE
March 2026

PROJECT NUMBER
60768754

LEGISLATION REFERENCE
APFP Regulations 5(2)(m)

SHEET TITLE
Statutory and Non-Statutory Sites or Features of Historic Environment Plan Sheet 2 of 10

DOCUMENT REFERENCE NUMBER
EN010166/APP/2.11

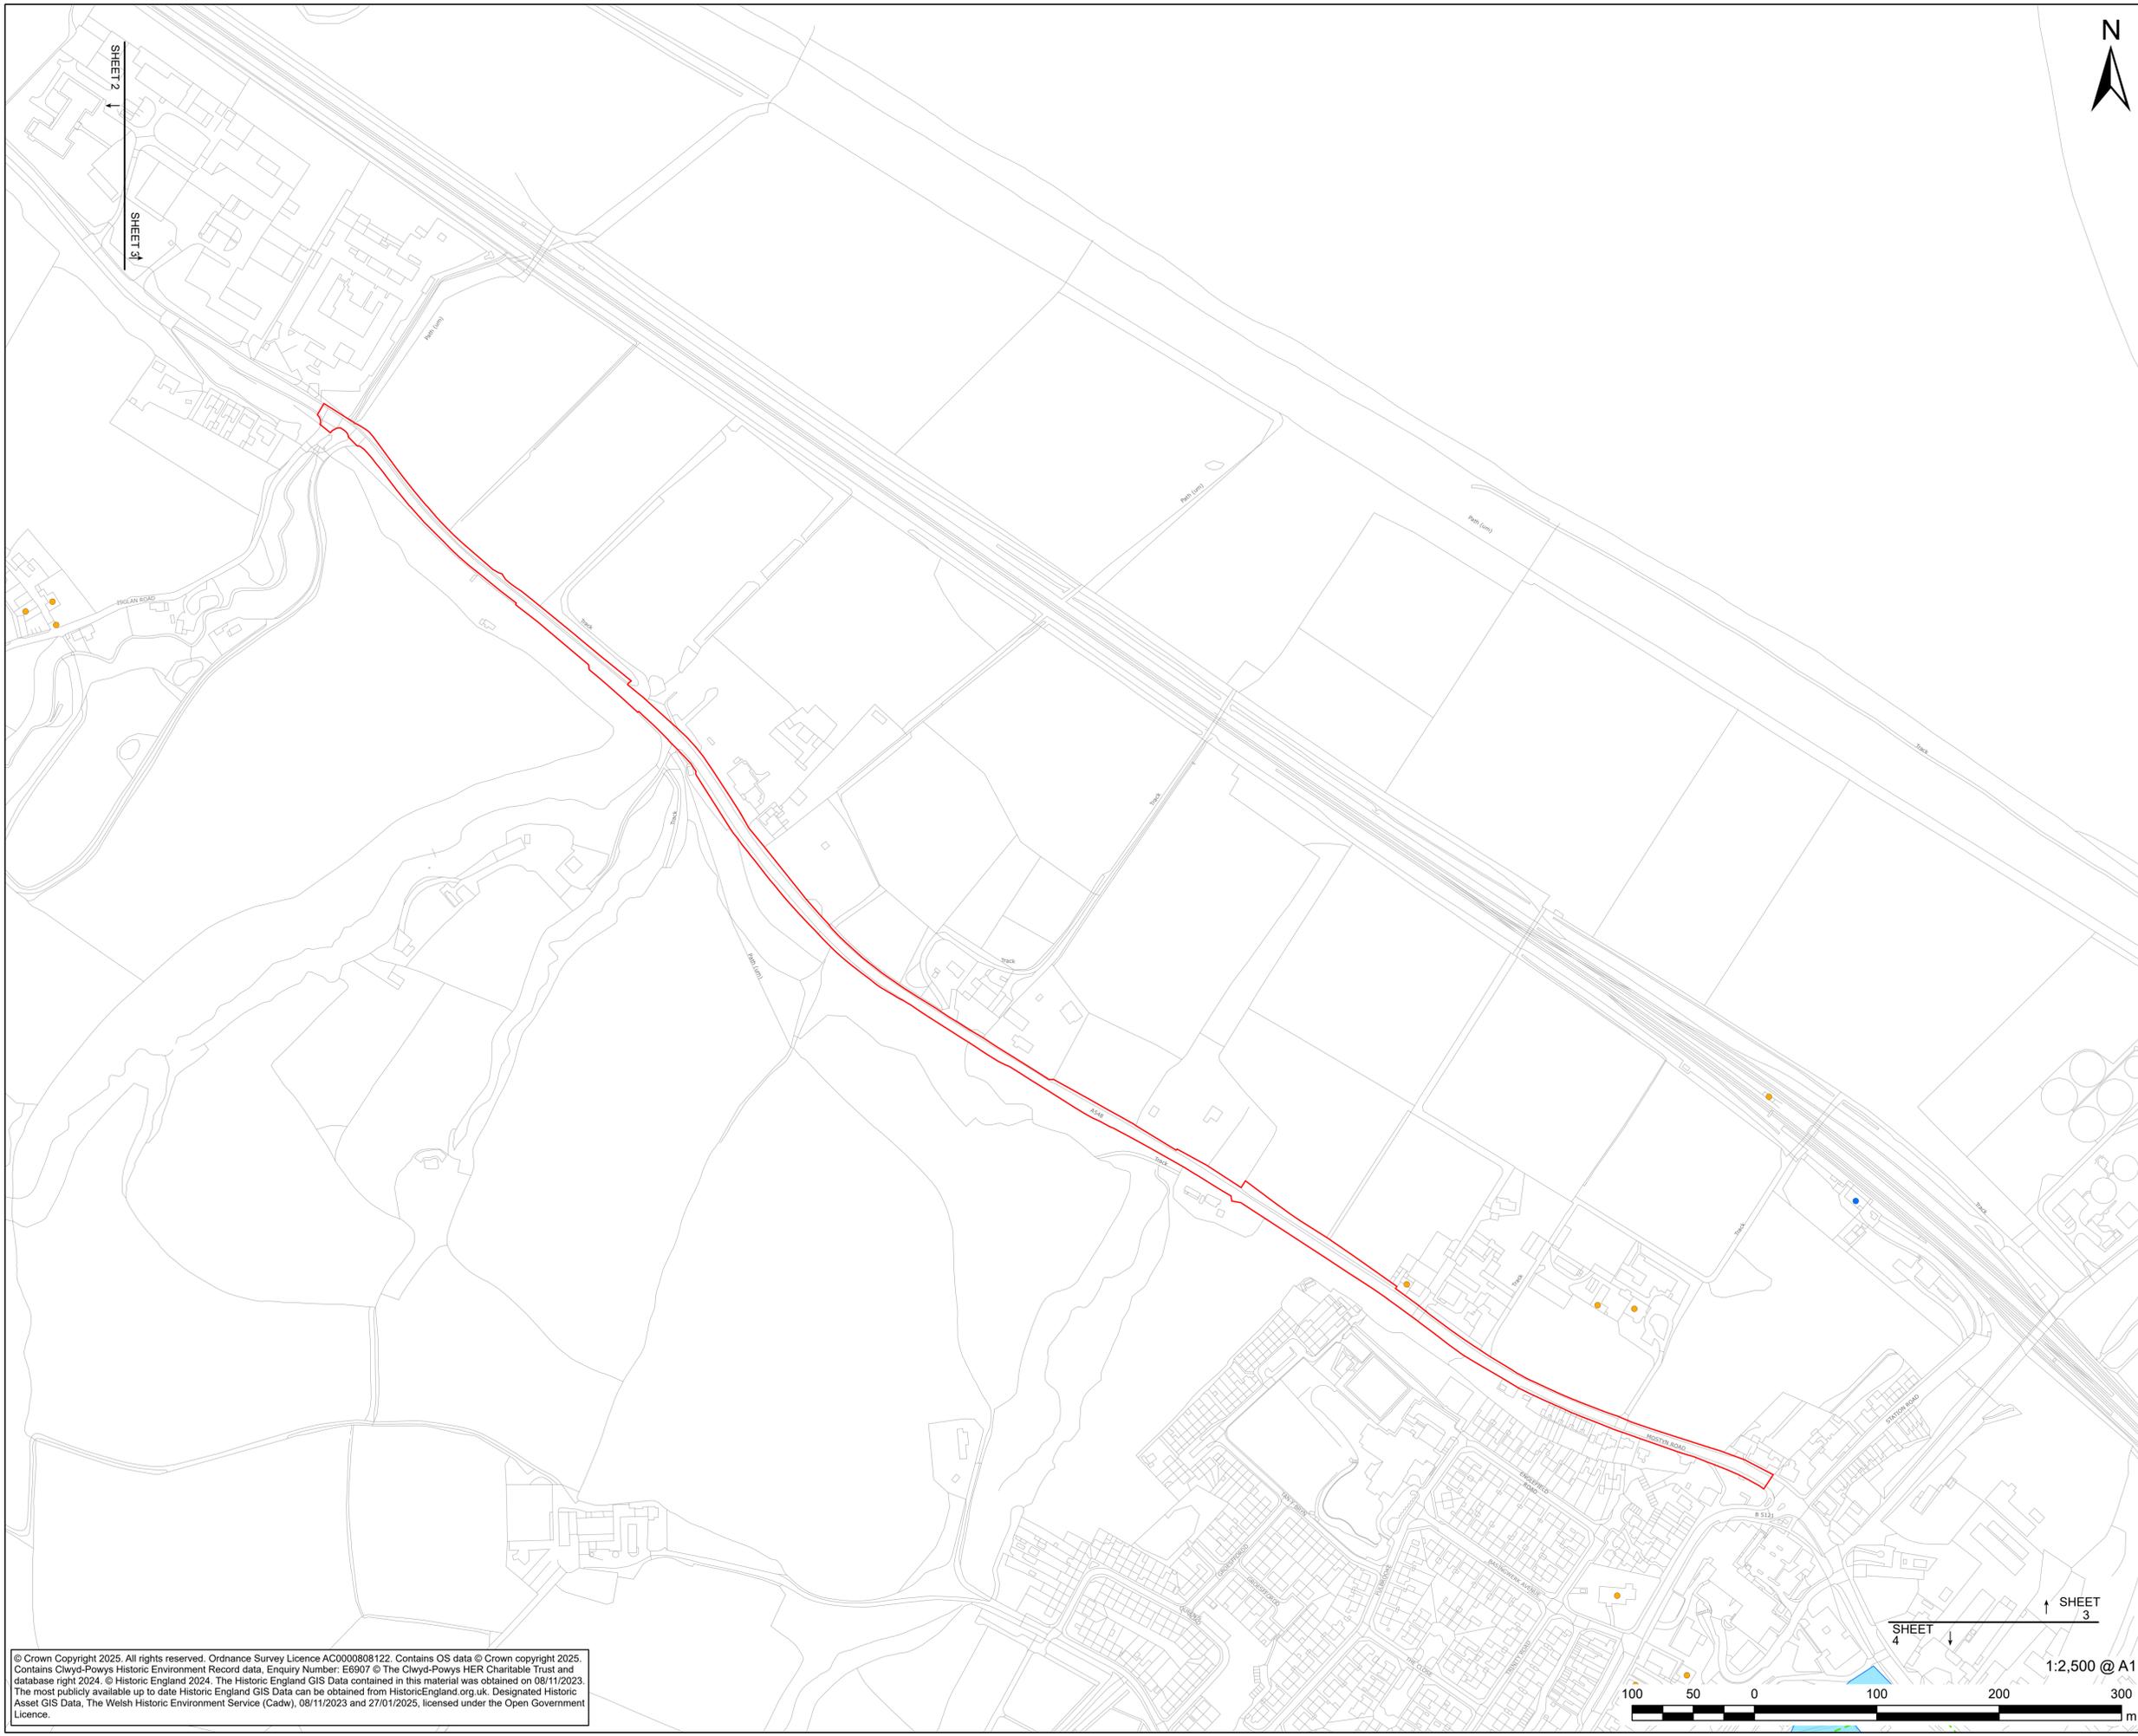

PROJECT
Connah's Quay Low Carbon Power


CONSULTANT
 AECOM Limited
 The Colmore Building
 Colmore Circus, Queensway
 Birmingham, B4 6AT
 www.aecom.com

GENERAL NOTES

1. ALL DIMENSIONS IN METERS UNLESS STATED OTHERWISE.
2. DO NOT SCALE FROM THIS DRAWING USE ONLY PRINTED DIMENSIONS.

LEGEND

- Order limits
- Grade II* Listed Building
- Grade II Listed Building
- Roman Road
- Scheduled Monument

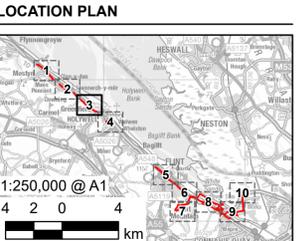

ISSUE / REVISION

IR	DATE	DESCRIPTION
01	01/03/2026	ORDER LIMITS UPDATE
00	17/07/2025	FIRST ISSUE

ISSUE PURPOSE
 DCO Application

DATE
 March 2026

PROJECT NUMBER
 60768754


LEGISLATION REFERENCE
 APFP Regulations 5(2)(m)

SHEET TITLE
 Statutory and Non-Statutory Sites or Features of Historic Environment Plan Sheet 3 of 10

DOCUMENT REFERENCE NUMBER
 EN010166/APP/2.11

© Crown Copyright 2025. All rights reserved. Ordnance Survey Licence AC0000808122. Contains OS data © Crown copyright 2025. Contains Clwyd-Powys Historic Environment Record data. Enquiry Number: E6907 © The Clwyd-Powys HER Charitable Trust and database right 2024. © Historic England 2024. The Historic England GIS Data contained in this material was obtained on 08/11/2023. The most publicly available up to date Historic England GIS Data can be obtained from HistoricEngland.org.uk. Designated Historic Asset GIS Data, The Welsh Historic Environment Service (Cadw), 08/11/2023 and 27/01/2025, licensed under the Open Government Licence.

This drawing has been prepared for the use of AECOM's client. It may not be used, modified, reproduced or relied upon by third parties, except as agreed by AECOM or as required by law. AECOM accepts no responsibility, and denies any liability whatsoever, to any party that uses or relies on this drawing without AECOM's express written consent. Do not scale this document. All measurements must be obtained from the stated dimensions.

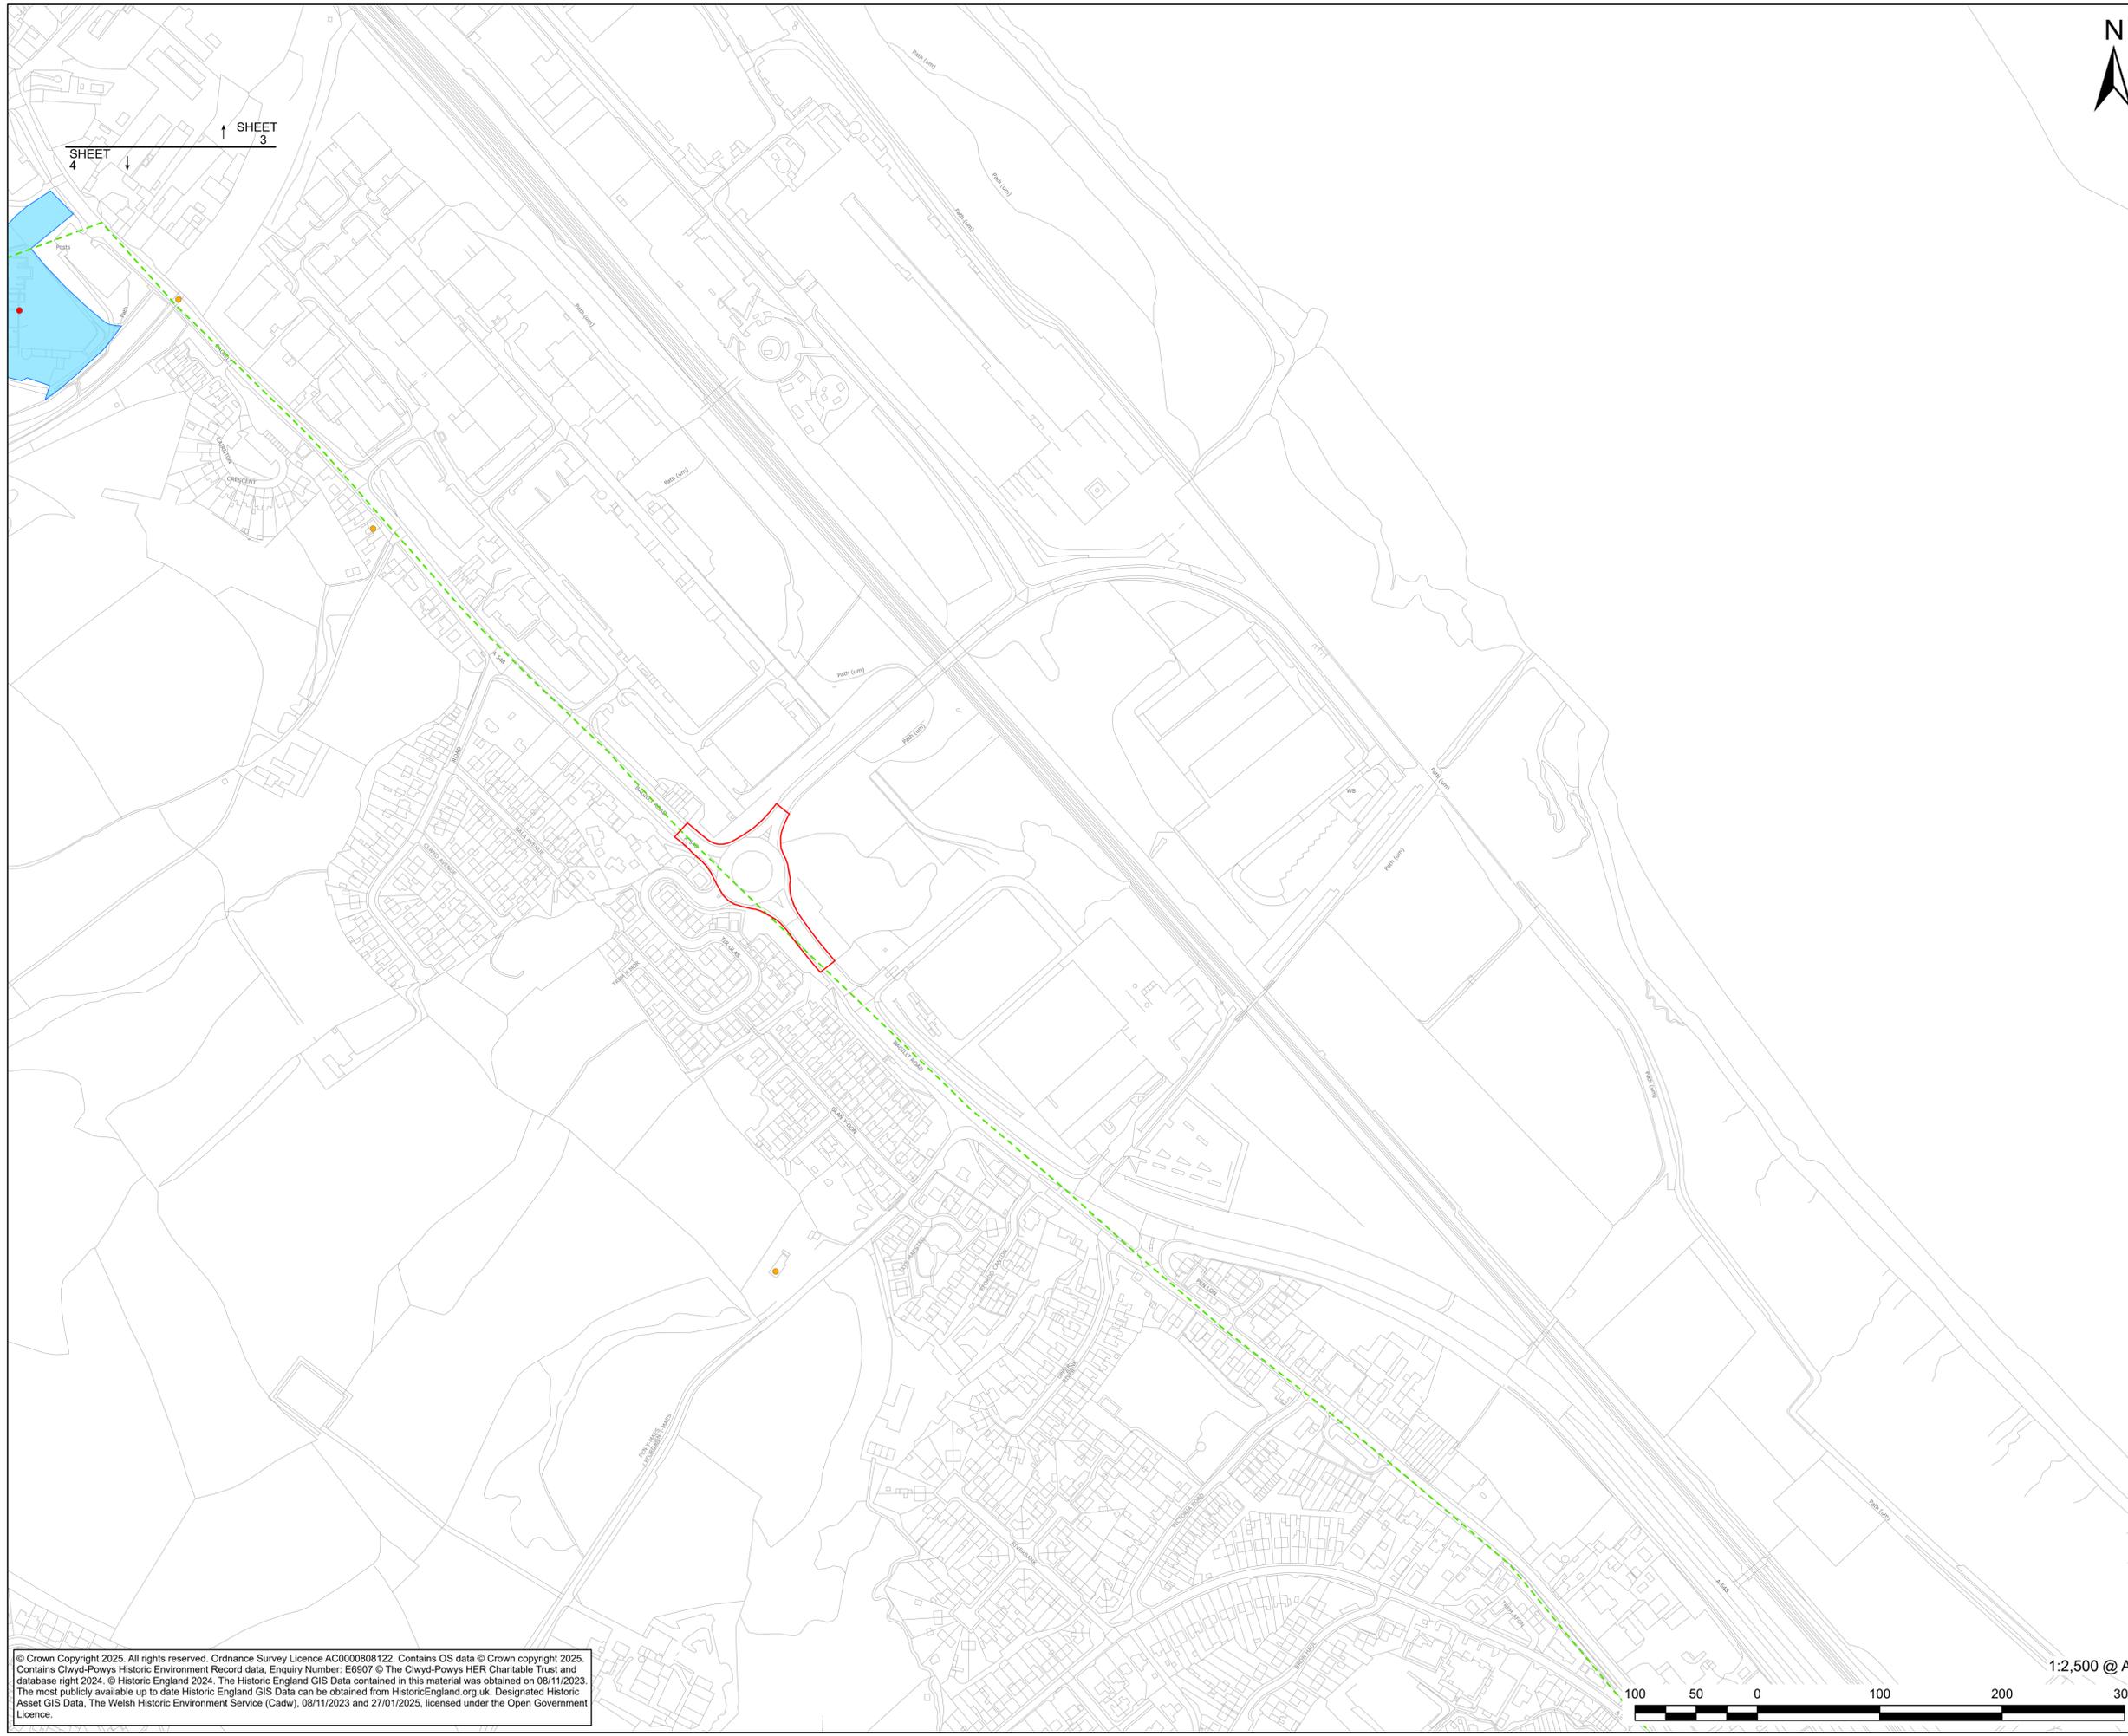

© Crown Copyright 2025. All rights reserved. Ordnance Survey Licence AC0000808122. Contains OS data © Crown copyright 2025. Contains Clwyd-Powys Historic Environment Record data. Enquiry Number: E6907 © The Clwyd-Powys HER Charitable Trust and database right 2024. © Historic England 2024. The Historic England GIS Data contained in this material was obtained on 08/11/2023. The most publicly available up to date Historic England GIS Data can be obtained from HistoricEngland.org.uk. Designated Historic Asset GIS Data, The Welsh Historic Environment Service (Cadw), 08/11/2023 and 27/01/2025, licensed under the Open Government Licence.



PROJECT
Connah's Quay Low Carbon Power


CONSULTANT
 AECOM Limited
 The Colmore Building
 Colmore Circus, Queensway
 Birmingham, B4 6AT
 www.aecom.com

GENERAL NOTES

1. ALL DIMENSIONS IN METERS UNLESS STATED OTHERWISE.
2. DO NOT SCALE FROM THIS DRAWING USE ONLY PRINTED DIMENSIONS.

LEGEND

- Order limits
- Grade I Listed Building
- Grade II Listed Building
- Roman Road
- Scheduled Monument

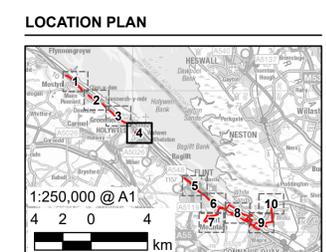

ISSUE / REVISION

IR	DATE	DESCRIPTION
01	01/03/2026	ORDER LIMITS UPDATE
00	17/07/2025	FIRST ISSUE

ISSUE PURPOSE
 DCO Application

DATE
 March 2026


PROJECT NUMBER
 60768754

LEGISLATION REFERENCE
 APFP Regulations 5(2)(m)

SHEET TITLE
 Statutory and Non-Statutory Sites or Features of Historic Environment Plan Sheet 4 of 10

DOCUMENT REFERENCE NUMBER
 EN010166/APP/2.11

This drawing has been prepared for the use of AECOM's client. It may not be used, modified, reproduced or relied upon by third parties, except as agreed by AECOM or as required by law. AECOM accepts no responsibility, and denies any liability whatsoever, to any party that uses or relies on this drawing without AECOM's express written consent. Do not scale this document. All measurements must be obtained from the stated dimensions.

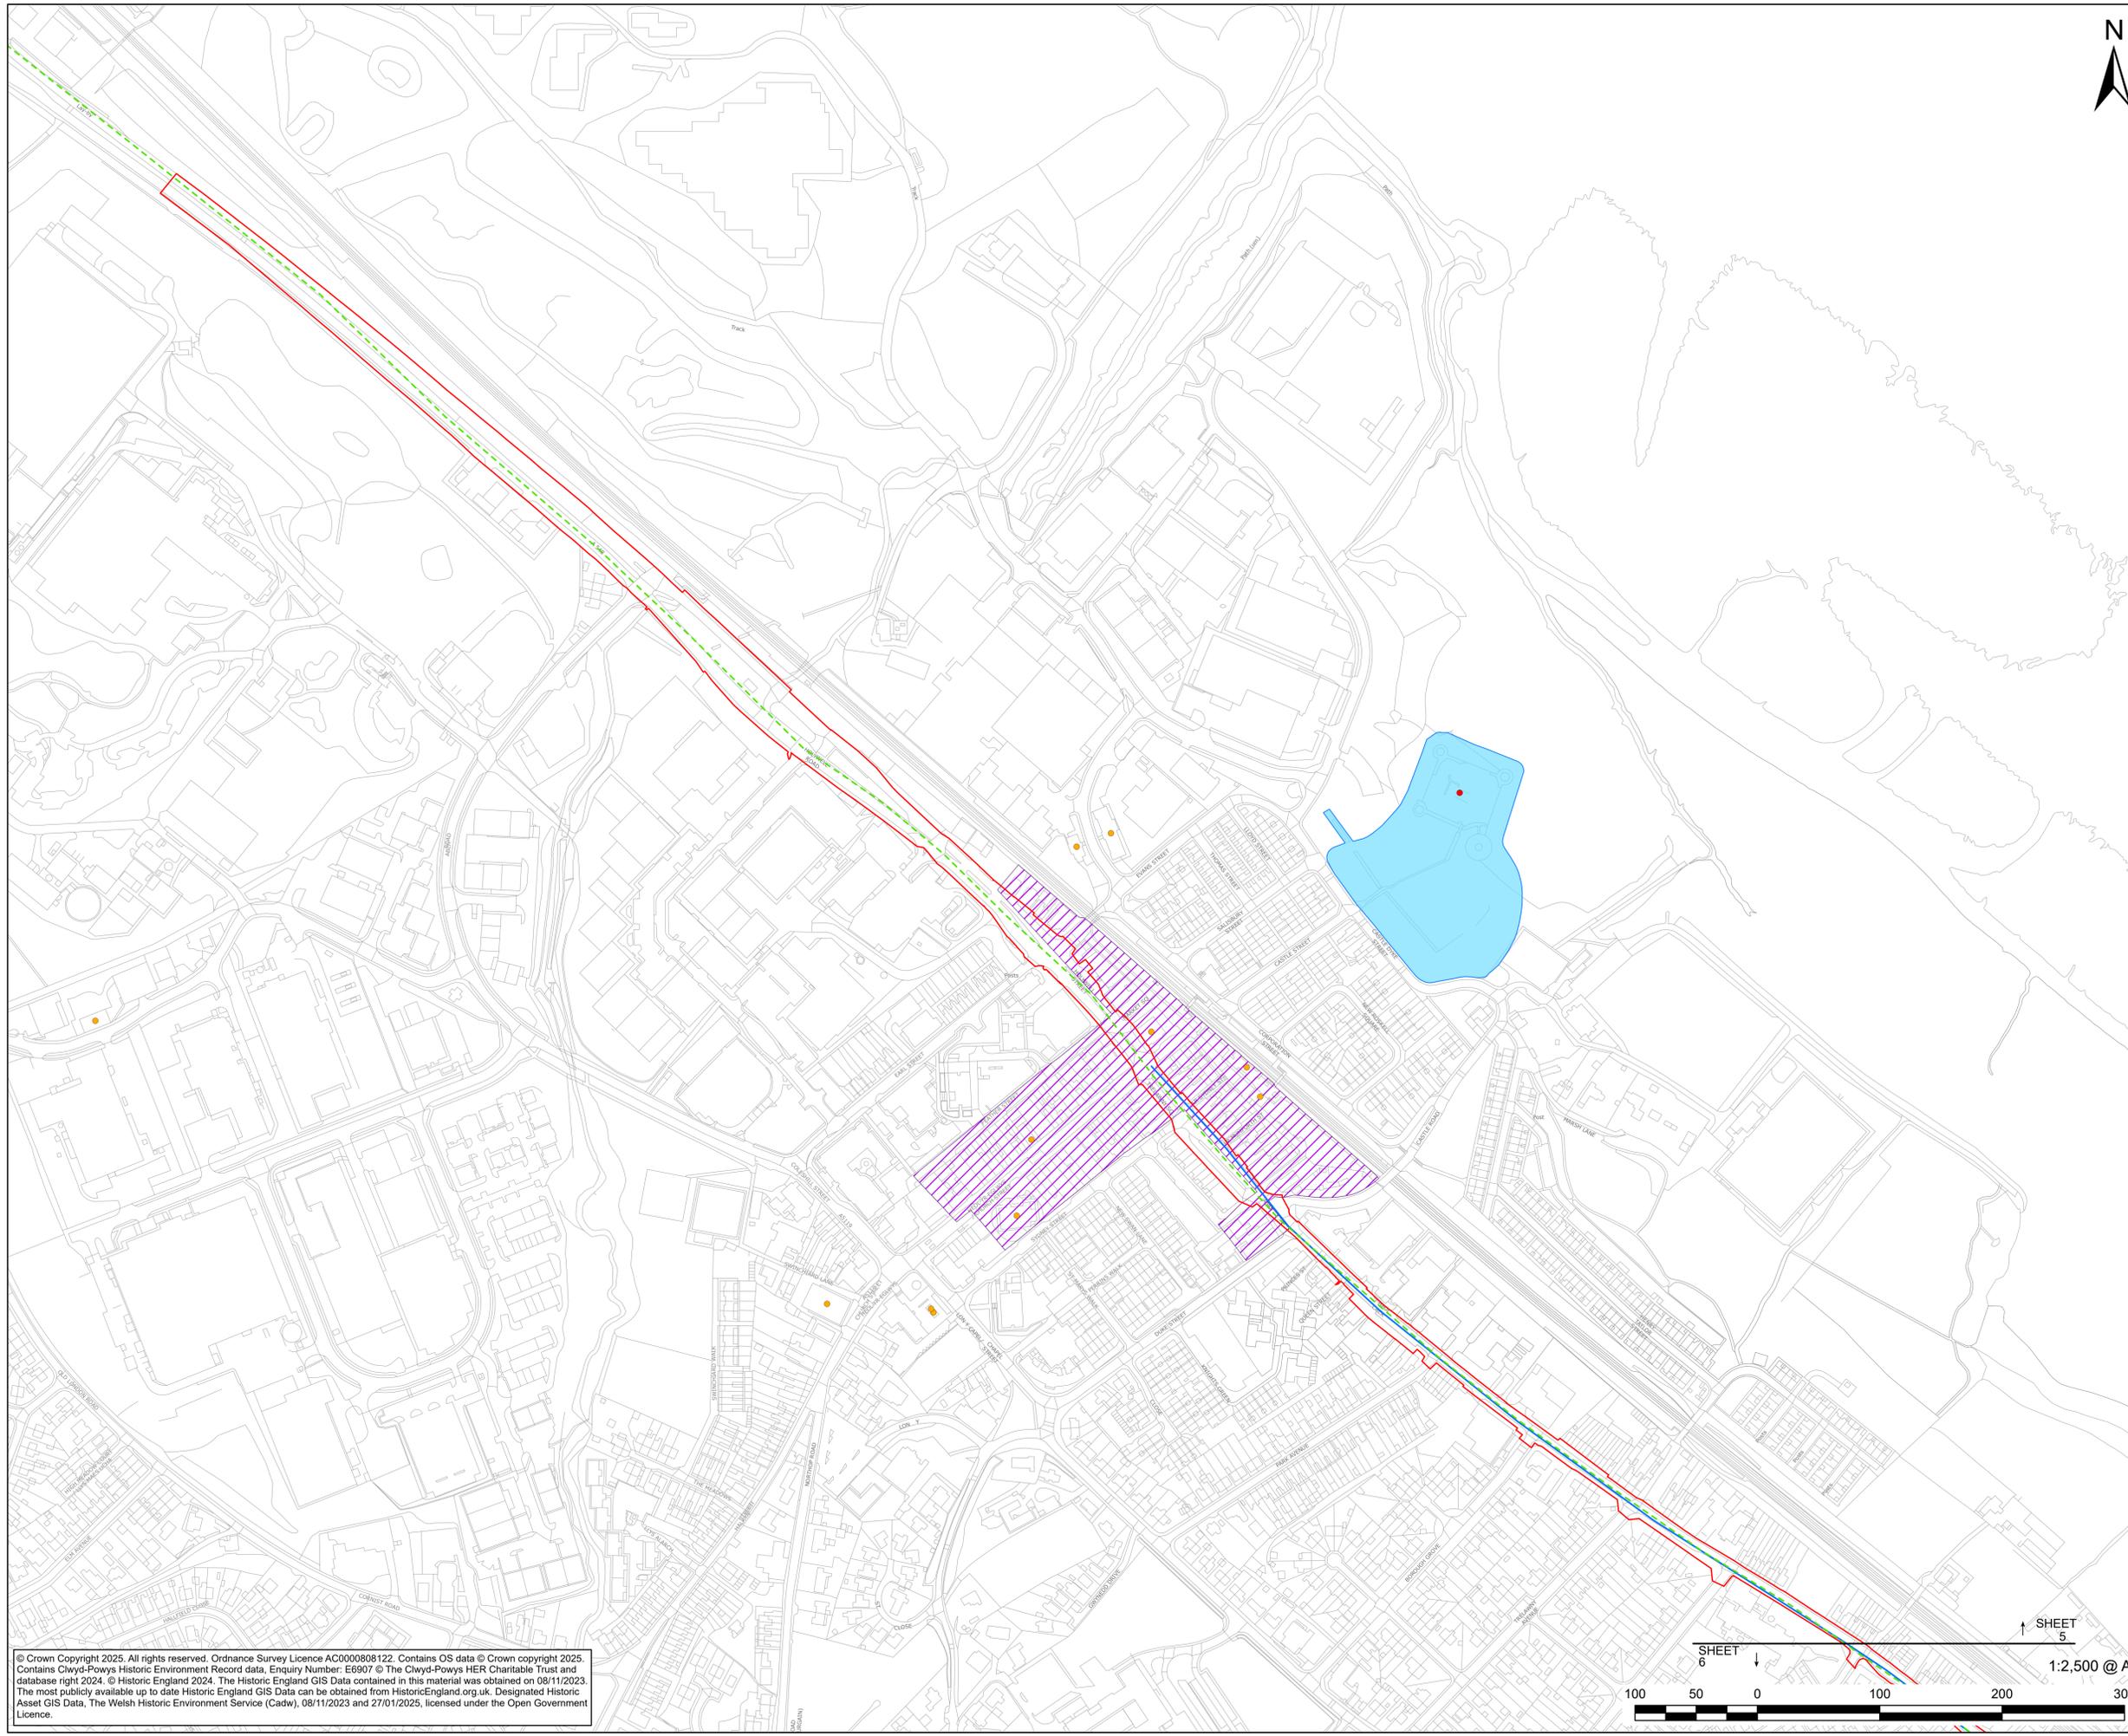

PROJECT
Connah's Quay Low Carbon Power


CONSULTANT
 AECOM Limited
 The Colmore Building
 Colmore Circus, Queensway
 Birmingham, B4 6AT
 www.aecom.com

GENERAL NOTES

- ALL DIMENSIONS IN METERS UNLESS STATED OTHERWISE.
- DO NOT SCALE FROM THIS DRAWING USE ONLY PRINTED DIMENSIONS.

LEGEND

- Order limits
- Grade I Listed Building
- Grade II Listed Building
- Roman Road
- Turnpike Road
- Scheduled Monument
- Conservation Area

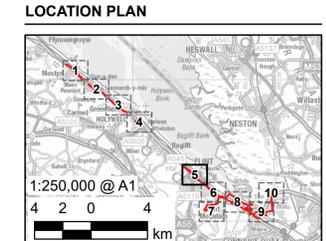

ISSUE / REVISION

IR	DATE	DESCRIPTION
01	01/03/2026	ORDER LIMITS UPDATE
00	17/07/2025	FIRST ISSUE

ISSUE PURPOSE
 DCO Application

DATE
 March 2026


PROJECT NUMBER
 60768754

LEGISLATION REFERENCE
 APFP Regulations 5(2)(m)


SHEET TITLE
 Statutory and Non-Statutory Sites or Features of Historic Environment Plan Sheet 5 of 10

DOCUMENT REFERENCE NUMBER
 EN010166/APP/2.11

© Crown Copyright 2025. All rights reserved. Ordnance Survey Licence AC0000808122. Contains OS data © Crown copyright 2025. Contains Clwyd-Powys Historic Environment Record data. Enquiry Number: E6907 © The Clwyd-Powys HER Charitable Trust and database right 2024. © Historic England 2024. The Historic England GIS Data contained in this material was obtained on 08/11/2023. The most publicly available up to date Historic England GIS Data can be obtained from HistoricEngland.org.uk. Designated Historic Asset GIS Data, The Welsh Historic Environment Service (Cadw), 08/11/2023 and 27/01/2025, licensed under the Open Government Licence.

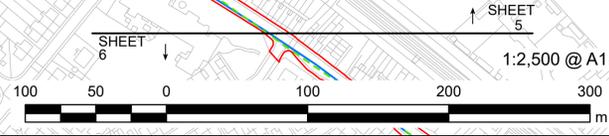

This drawing has been prepared for the use of AECOM's client. It may not be used, modified, reproduced or relied upon by third parties, except as agreed by AECOM or as required by law. AECOM accepts no responsibility, and denies any liability whatsoever, to any party that uses or relies on this drawing without AECOM's express written consent. Do not scale this document. All measurements must be obtained from the stated dimensions.

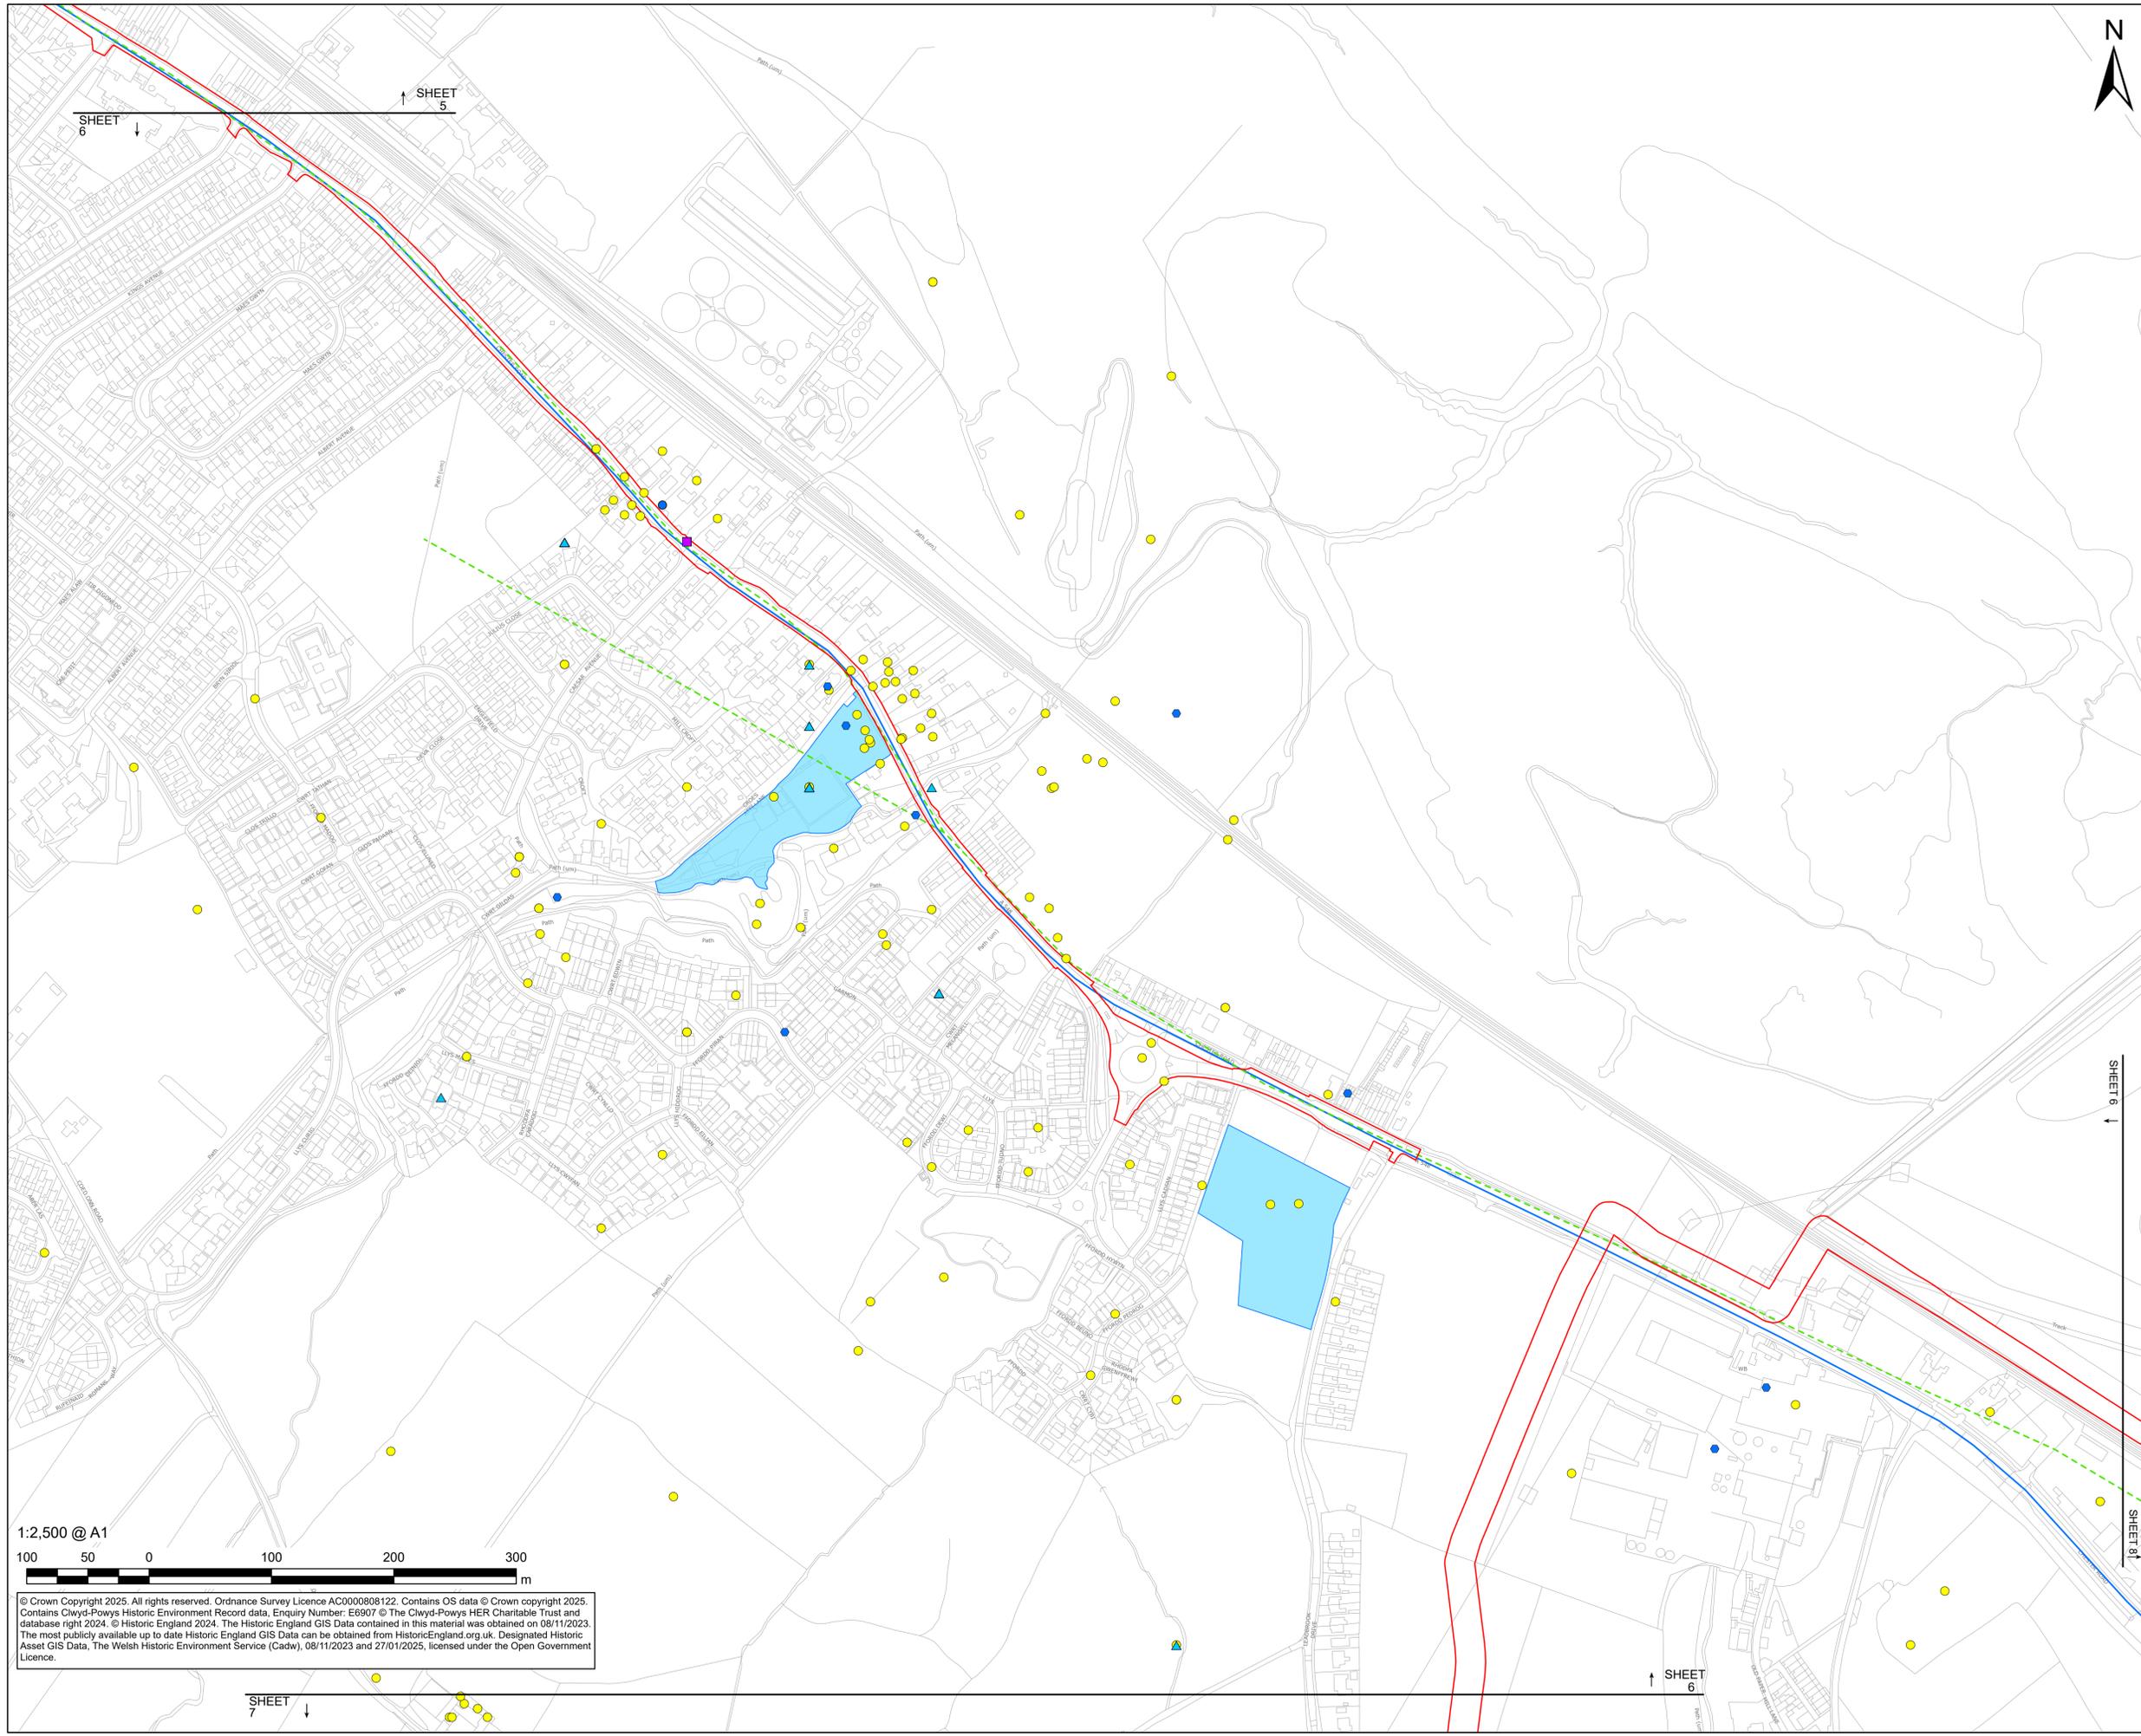


PROJECT
Connah's Quay Low Carbon Power

CONSULTANT
 AECOM Limited
 The Colmore Building
 Colmore Circus, Queensway
 Birmingham, B4 6AT
 www.aecom.com

- GENERAL NOTES**
1. ALL DIMENSIONS IN METERS UNLESS STATED OTHERWISE.
 2. DO NOT SCALE FROM THIS DRAWING USE ONLY PRINTED DIMENSIONS.

LEGEND

- Order limits
- National Monuments Record
- National Museum Wales
- ▲ Portable Antiquities Scheme
- Clwyd-Powys Archaeological Trust (CPAT) Core Data Summary
- Roman Road
- Turnpike Road
- Scheduled Monument

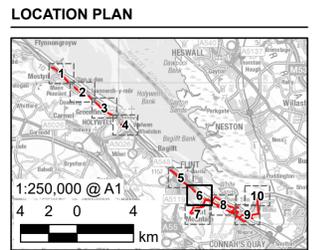

ISSUE / REVISION

IR	DATE	DESCRIPTION
01	01/03/2026	ORDER LIMITS UPDATE
00	17/07/2025	FIRST ISSUE

ISSUE PURPOSE
 DCO Application

DATE
 March 2026

PROJECT NUMBER
 60768754

LEGISLATION REFERENCE
 APFP Regulations 5(2)(m)


SHEET TITLE
 Statutory and Non-Statutory Sites or Features of Historic Environment Plan Sheet 6 of 10

DOCUMENT REFERENCE NUMBER
 EN010166/APP/2.11



© Crown Copyright 2025. All rights reserved. Ordnance Survey Licence AC0000808122. Contains OS data © Crown copyright 2025. Contains Clwyd-Powys Historic Environment Record data, Enquiry Number: E6907 © The Clwyd-Powys HER Charitable Trust and database right 2024. © Historic England 2024. The Historic England GIS Data contained in this material was obtained on 08/11/2023. The most publicly available up to date Historic England GIS Data can be obtained from HistoricEngland.org.uk. Designated Historic Asset GIS Data, The Welsh Historic Environment Service (Cadw), 08/11/2023 and 27/01/2025, licensed under the Open Government Licence.

This drawing has been prepared for the use of AECOM's client. It may not be used, modified, reproduced or relied upon by third parties, except as agreed by AECOM or as required by law. AECOM accepts no responsibility, and denies any liability whatsoever, to any party that uses or relies on this drawing without AECOM's express written consent. Do not scale this document. All measurements must be obtained from the stated dimensions.

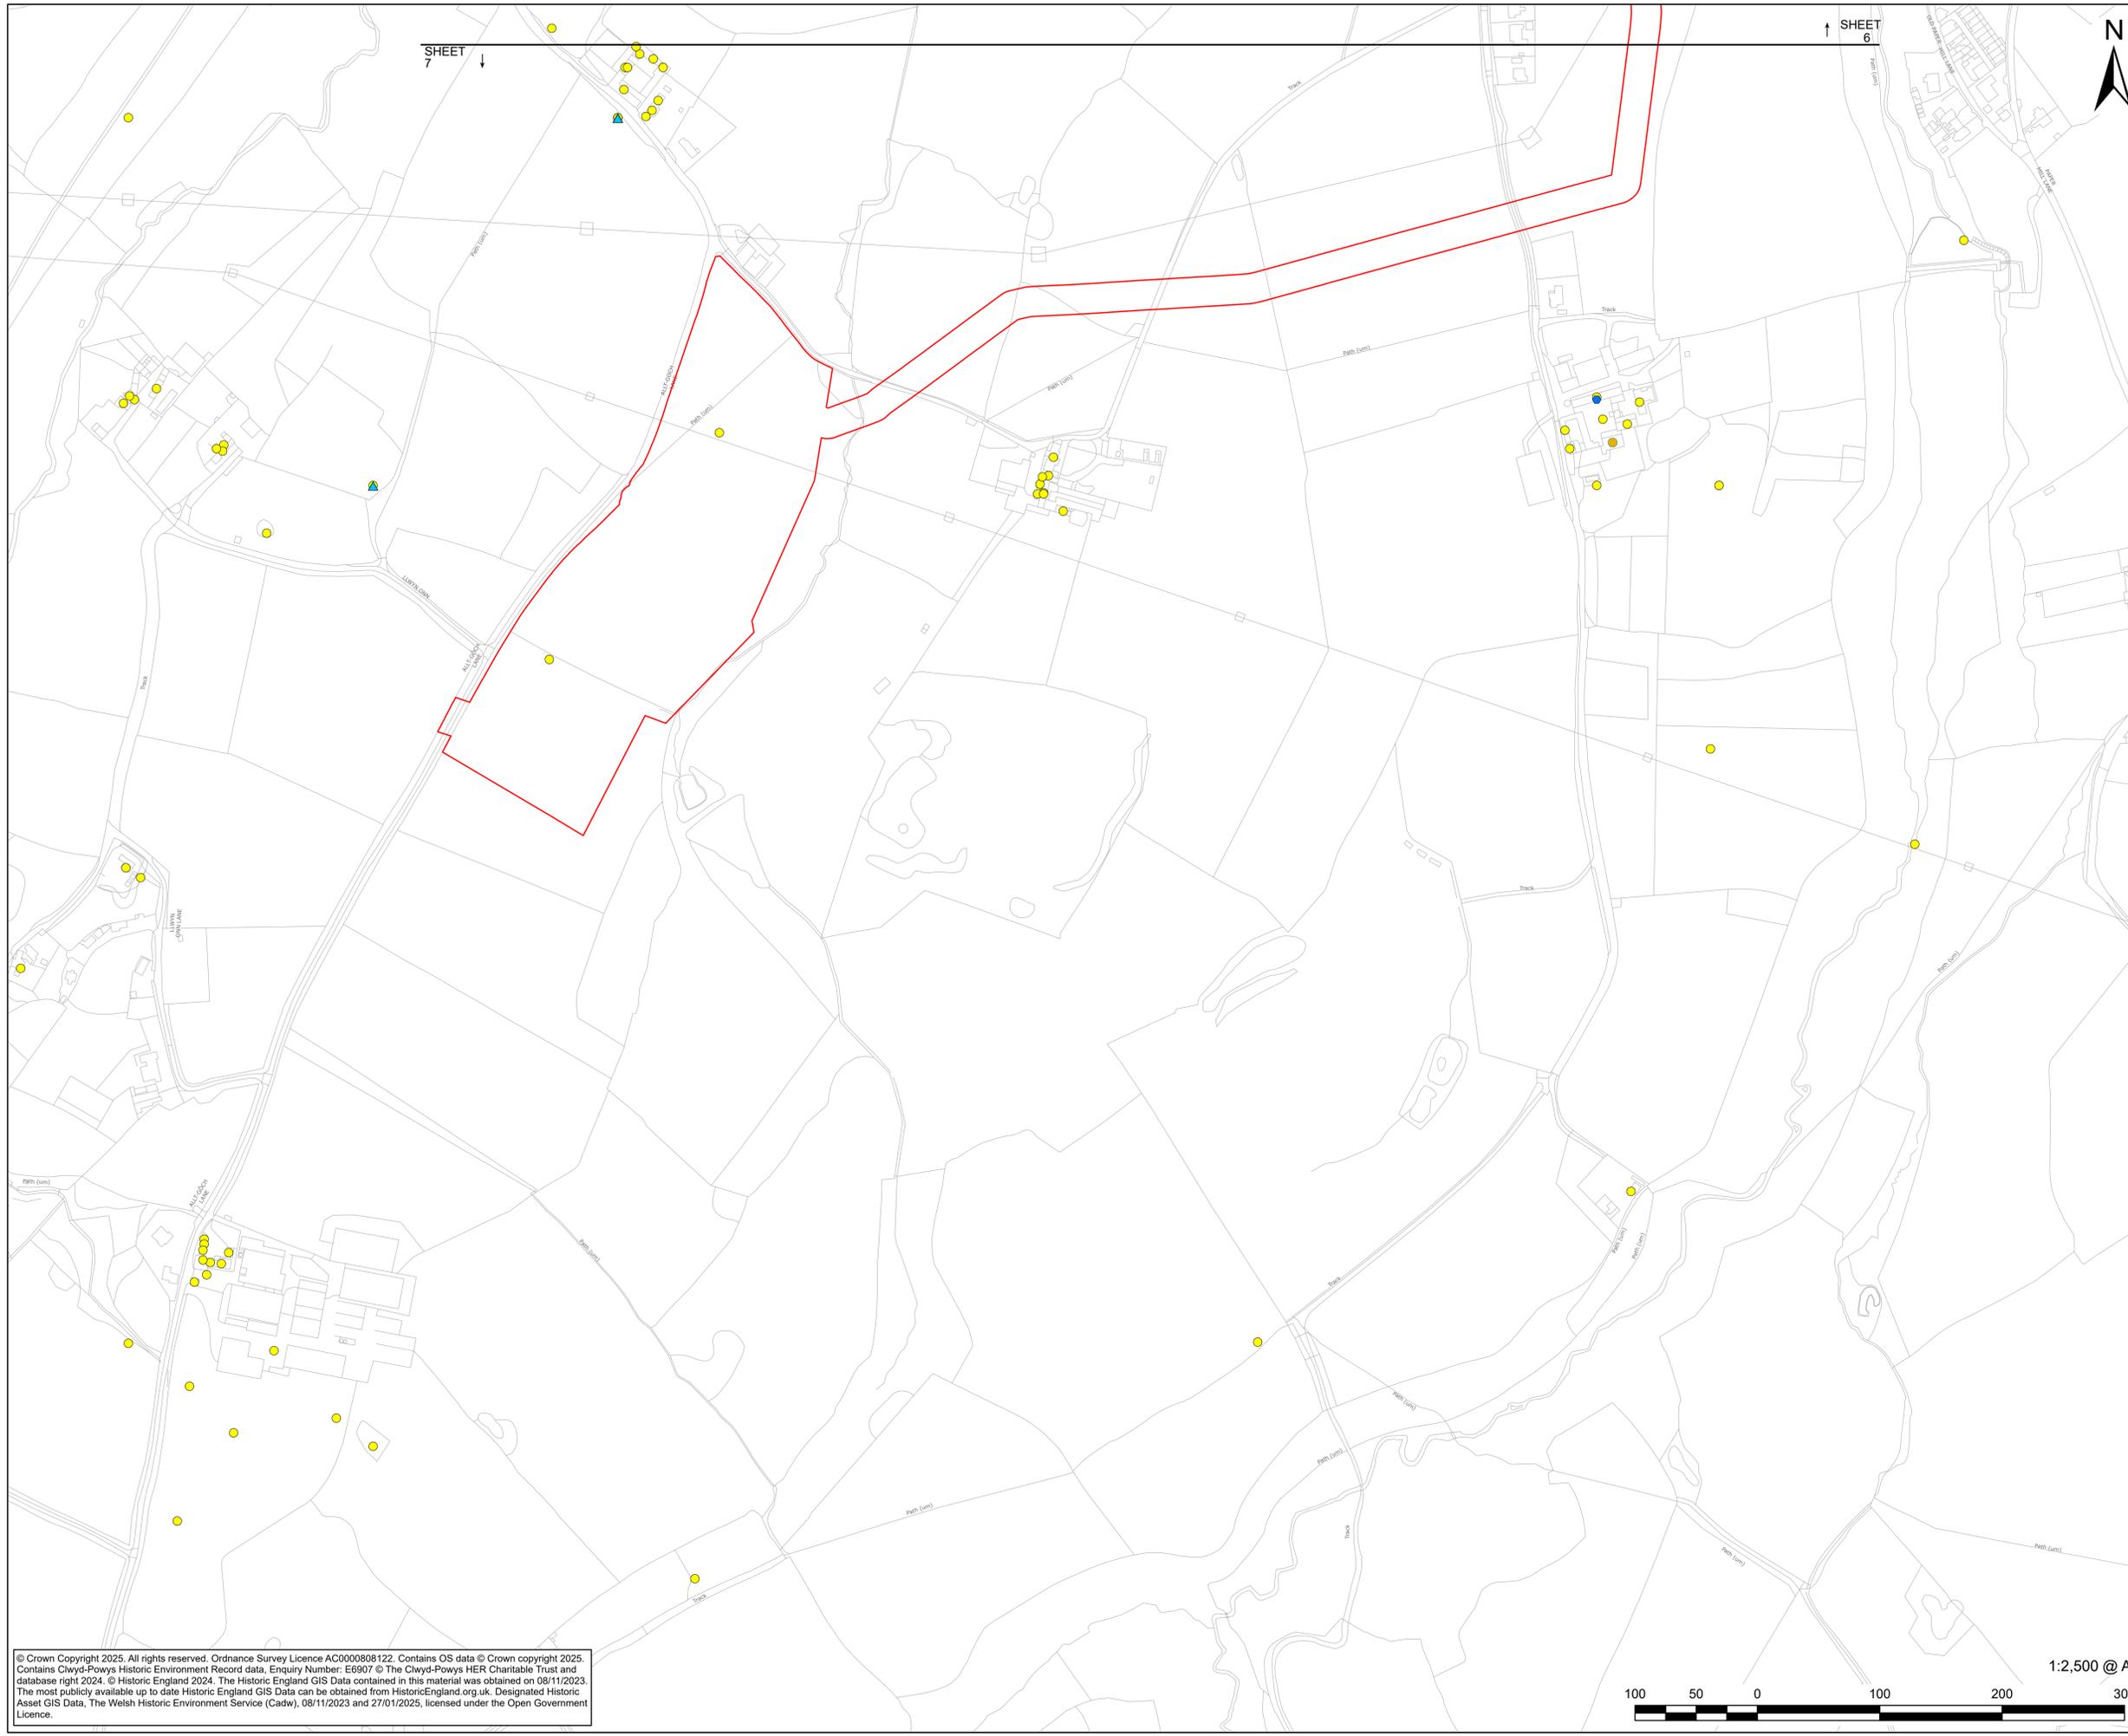


SHEET 7

SHEET 6



© Crown Copyright 2025. All rights reserved. Ordnance Survey Licence AC0000808122. Contains OS data © Crown copyright 2025. Contains Clwyd-Powys Historic Environment Record data. Enquiry Number: E6907 © The Clwyd-Powys HER Charitable Trust and database right 2024. © Historic England 2024. The Historic England GIS Data contained in this material was obtained on 08/11/2023. The most publicly available up to date Historic England GIS Data can be obtained from HistoricEngland.org.uk. Designated Historic Asset GIS Data, The Welsh Historic Environment Service (Cadw), 08/11/2023 and 27/01/2025, licensed under the Open Government Licence.

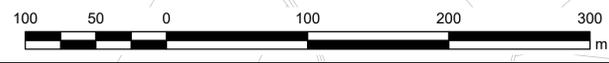

This drawing has been prepared for the use of AECOM's client. It may not be used, modified, reproduced or relied upon by third parties, except as agreed by AECOM or as required by law. AECOM accepts no responsibility, and denies any liability whatsoever, to any party that uses or relies on this drawing without AECOM's express written consent. Do not scale this document. All measurements must be obtained from the stated dimensions.




PROJECT
Connah's Quay Low Carbon Power

CONSULTANT
 AECOM Limited
 The Colmore Building
 Colmore Circus, Queensway
 Birmingham, B4 6AT
 www.aecom.com

- GENERAL NOTES**
1. ALL DIMENSIONS IN METERS UNLESS STATED OTHERWISE.
 2. DO NOT SCALE FROM THIS DRAWING USE ONLY PRINTED DIMENSIONS.

- LEGEND**
- Order limits
 - Grade II Listed Building
 - National Monuments Record
 - ▲ Portable Antiquities Scheme
 - Clwyd-Powys Archaeological Trust (CPAT) Core Data Summary

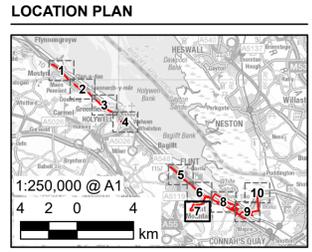

ISSUE / REVISION

IR	DATE	DESCRIPTION
01	01/03/2026	ORDER LIMITS UPDATE
00	17/07/2025	FIRST ISSUE

ISSUE PURPOSE
 DCO Application


DATE
 March 2026

PROJECT NUMBER
 60768754

LEGISLATION REFERENCE
 APFP Regulations 5(2)(m)

SHEET TITLE
 Statutory and Non-Statutory Sites or Features of Historic Environment Plan Sheet 7 of 10

DOCUMENT REFERENCE NUMBER
 EN010166/APP/2.11

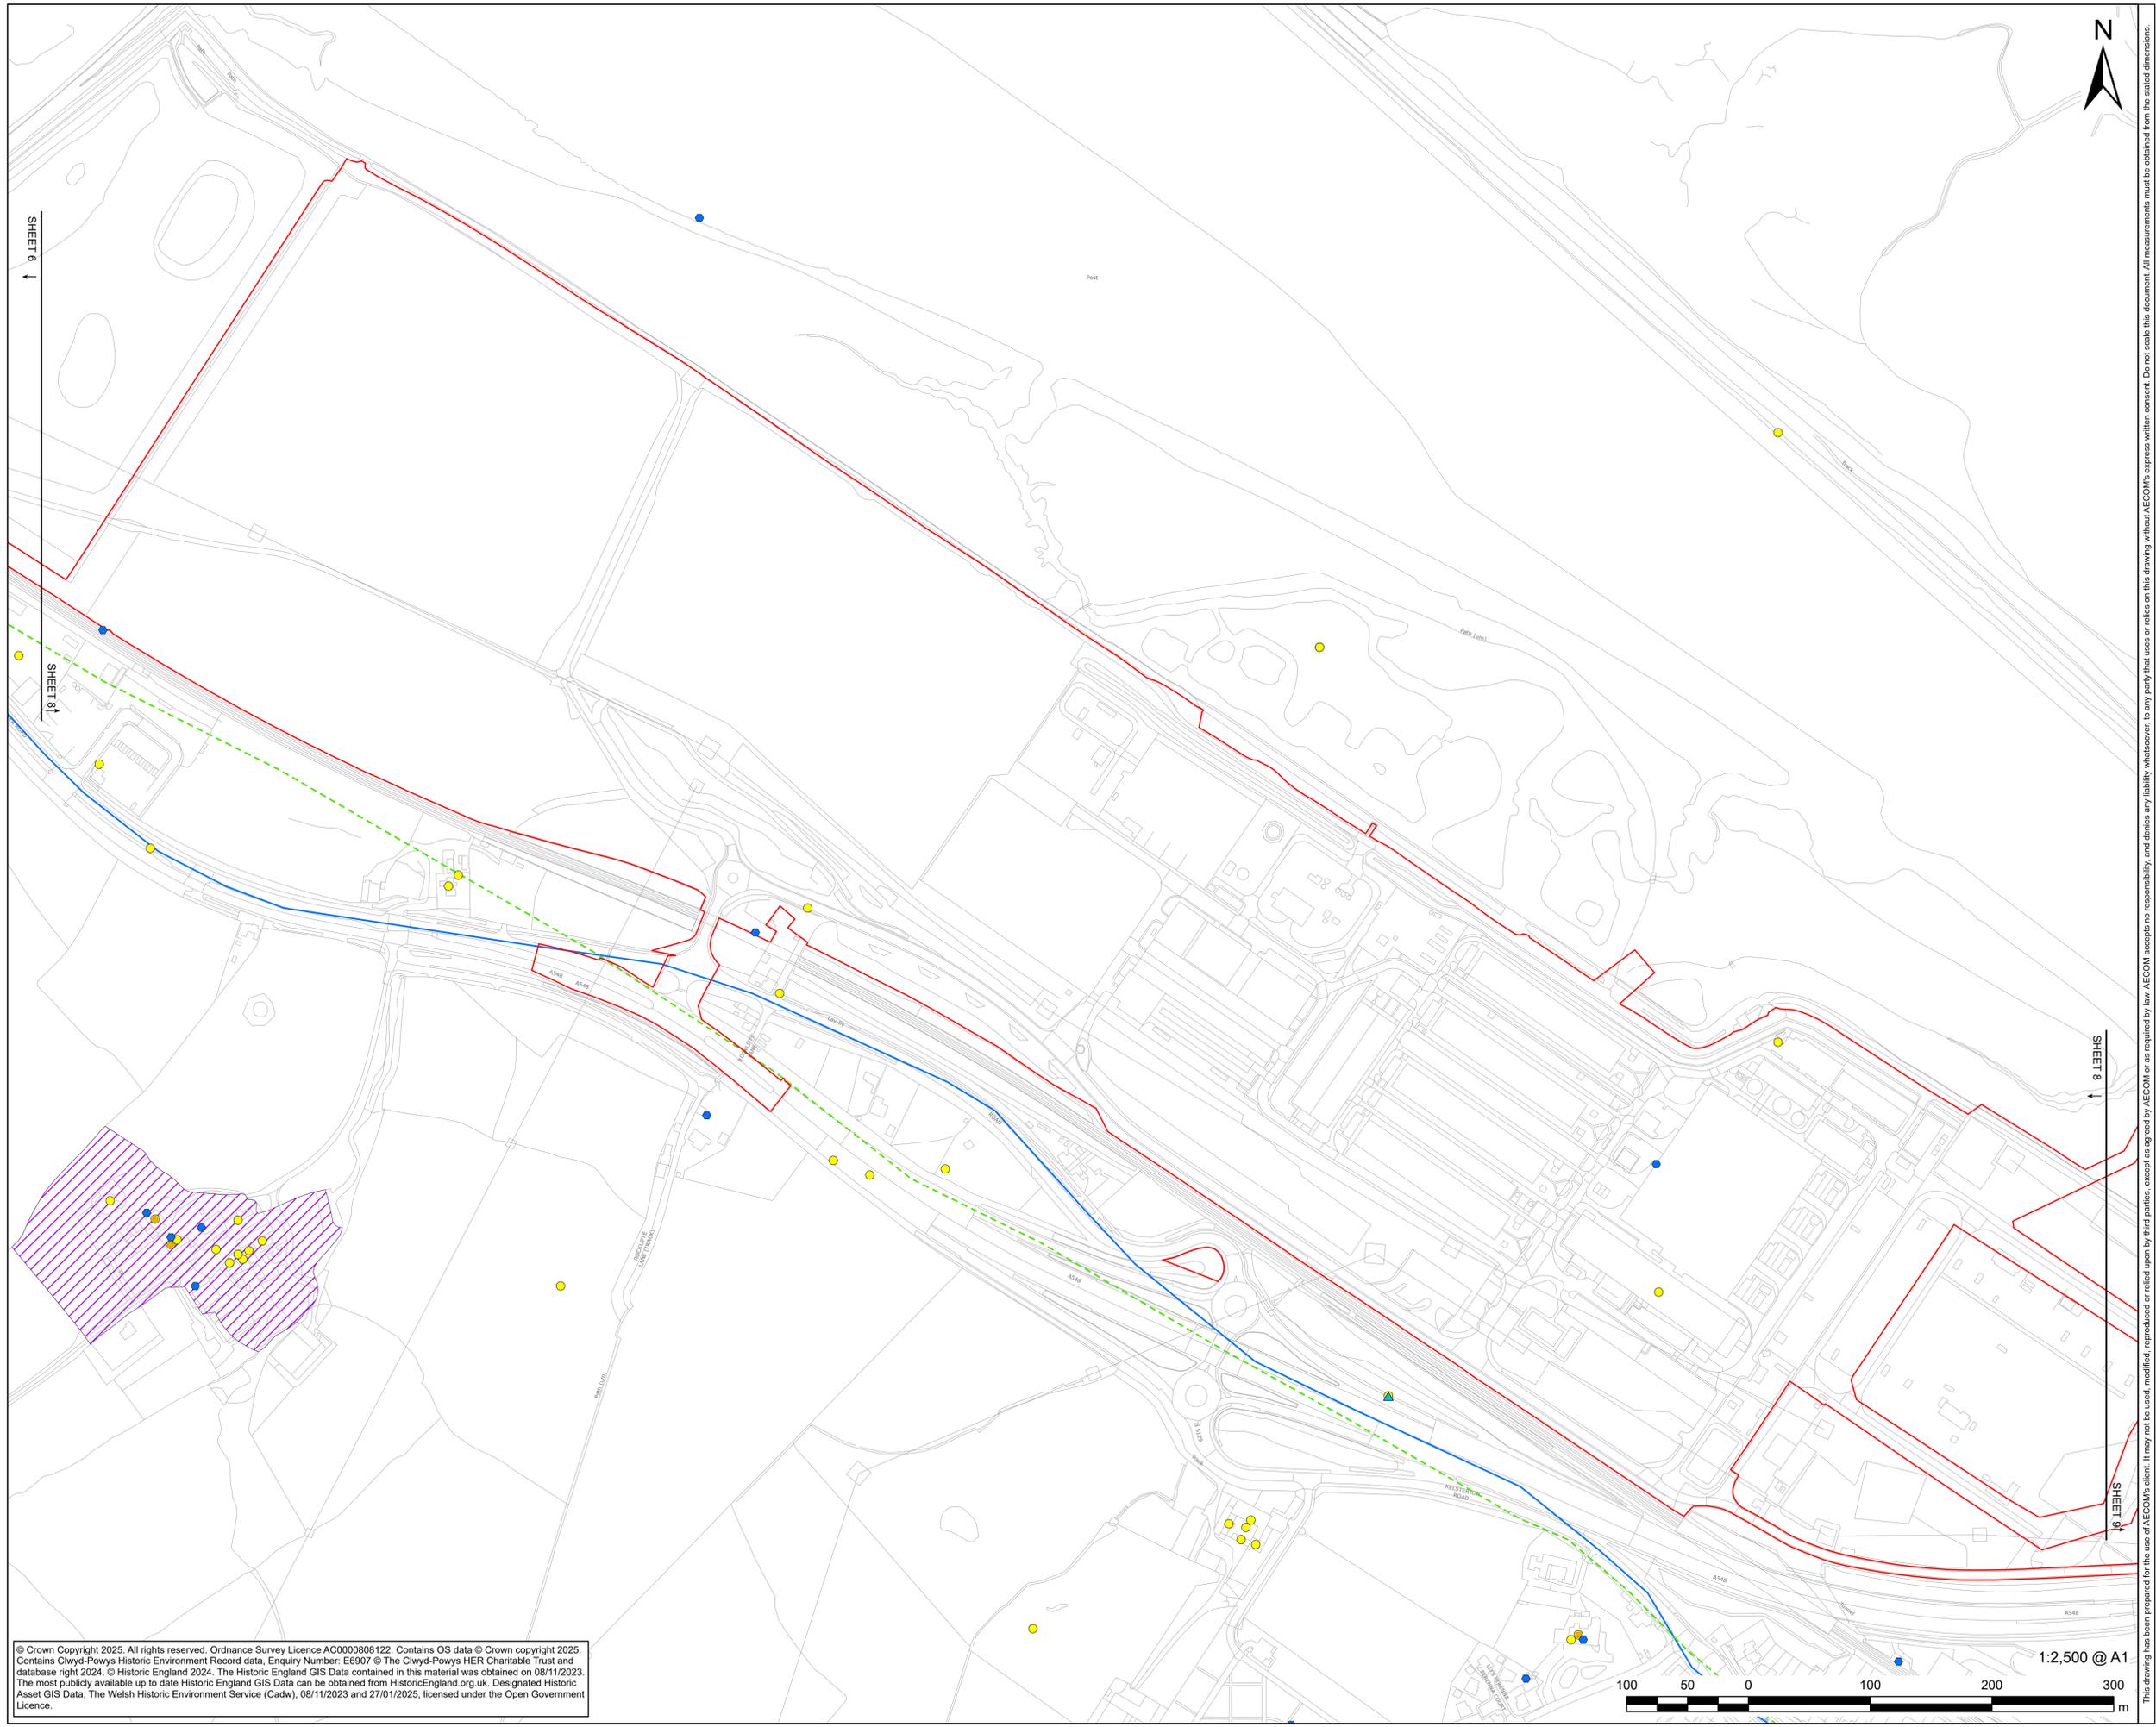

PROJECT
Connah's Quay Low Carbon Power


CONSULTANT
 AECOM Limited
 The Colmore Building
 Colmore Circus, Queensway
 Birmingham, B4 6AT
 www.aecom.com

GENERAL NOTES

1. ALL DIMENSIONS IN METERS UNLESS STATED OTHERWISE.
2. DO NOT SCALE FROM THIS DRAWING USE ONLY PRINTED DIMENSIONS.

LEGEND

- Order limits
- Grade II Listed Building
- National Monuments Record
- ▲ Portable Antiquities Scheme
- Clwyd-Powys Archaeological Trust (CPAT) Core Data Summary
- Roman Road
- Turnpike Road
- Conservation Area

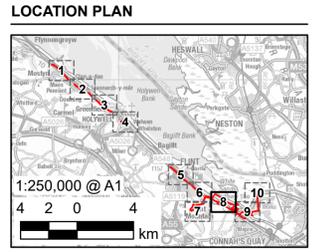

ISSUE / REVISION

IR	DATE	DESCRIPTION
01	01/03/2026	ORDER LIMITS UPDATE
00	17/07/2025	FIRST ISSUE

ISSUE PURPOSE
 DCO Application

DATE
 March 2026


PROJECT NUMBER
 60768754

LEGISLATION REFERENCE
 APFP Regulations 5(2)(m)


SHEET TITLE
 Statutory and Non-Statutory Sites or Features of Historic Environment Plan Sheet 8 of 10

DOCUMENT REFERENCE NUMBER
 EN010166/APP/2.11

© Crown Copyright 2025. All rights reserved. Ordnance Survey Licence AC0000808122. Contains OS data © Crown copyright 2025. Contains Clwyd-Powys Historic Environment Record data, Enquiry Number: E6907 © The Clwyd-Powys HER Charitable Trust and database right 2024. © Historic England 2024. The Historic England GIS Data contained in this material was obtained on 08/11/2023. The most publicly available up to date Historic England GIS Data can be obtained from HistoricEngland.org.uk. Designated Historic Asset GIS Data, The Welsh Historic Environment Service (Cadw), 08/11/2023 and 27/01/2025, licensed under the Open Government Licence.

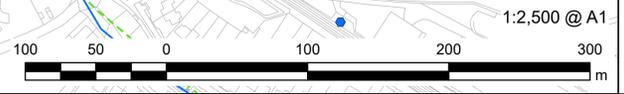

This drawing has been prepared for the use of AECOM's client. It may not be used, modified, reproduced or relied upon by third parties, except as agreed by AECOM or as required by law. AECOM accepts no responsibility, and denies any liability whatsoever, to any party that uses or relies on this drawing without AECOM's express written consent. Do not scale this document. All measurements must be obtained from the scaled dimensions.

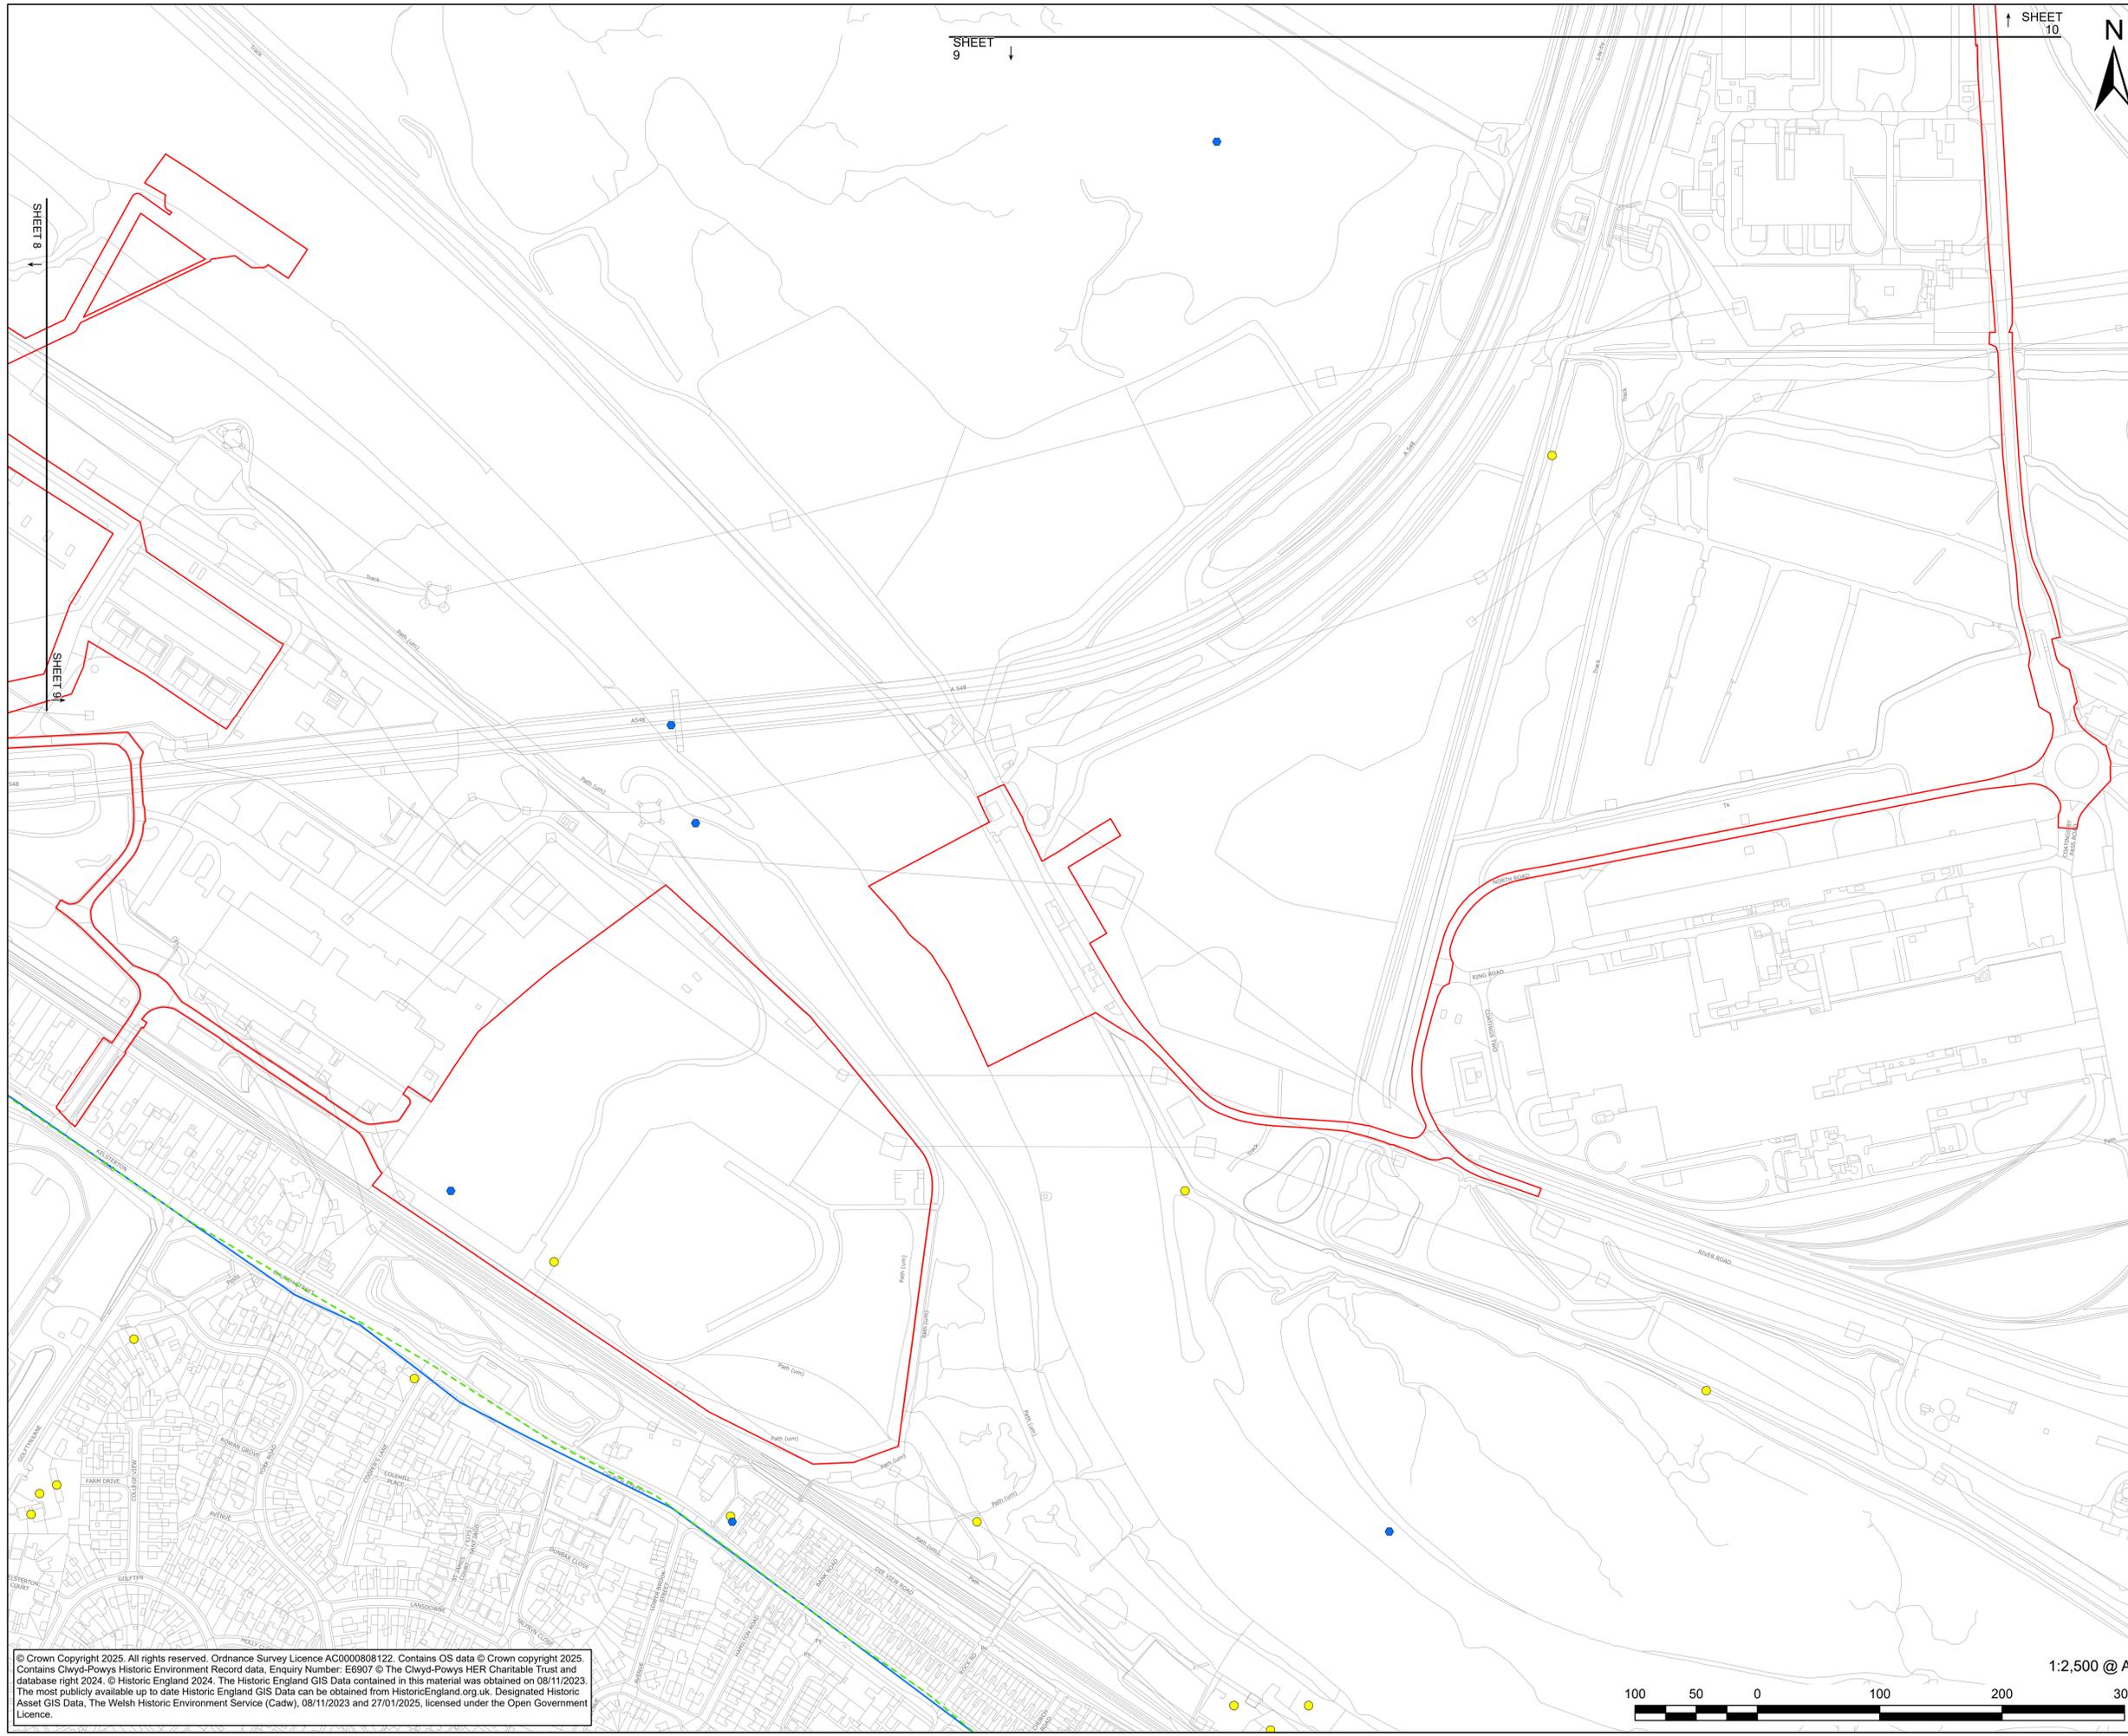


PROJECT
Connah's Quay Low Carbon Power

CONSULTANT
 AECOM Limited
 The Colmore Building
 Colmore Circus, Queensway
 Birmingham, B4 6AT
 www.aecom.com

- GENERAL NOTES**
1. ALL DIMENSIONS IN METERS UNLESS STATED OTHERWISE.
 2. DO NOT SCALE FROM THIS DRAWING USE ONLY PRINTED DIMENSIONS.

- LEGEND**
- Order limits
 - National Monuments Record
 - Clwyd-Powys Archaeological Trust (CPAT) Core Data Summary
 - Roman Road
 - Turnpike Road

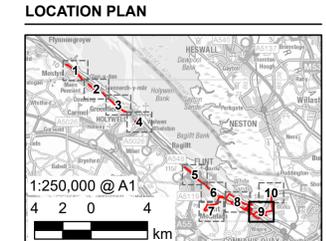

ISSUE / REVISION

IR	DATE	DESCRIPTION
01	01/03/2026	ORDER LIMITS UPDATE
00	17/07/2025	FIRST ISSUE

ISSUE PURPOSE
 DCO Application

DATE
 March 2026


PROJECT NUMBER
 60768754

LEGISLATION REFERENCE
 APFP Regulations 5(2)(m)

SHEET TITLE
 Statutory and Non-Statutory Sites or Features of Historic Environment Plan Sheet 9 of 10

DOCUMENT REFERENCE NUMBER
 EN010166/APP/2.11

© Crown Copyright 2025. All rights reserved. Ordnance Survey Licence AC0000808122. Contains OS data © Crown copyright 2025. Contains Clwyd-Powys Historic Environment Record data. Enquiry Number: E6907 © The Clwyd-Powys HER Charitable Trust and database right 2024. © Historic England 2024. The Historic England GIS Data contained in this material was obtained on 08/11/2023. The most publicly available up to date Historic England GIS Data can be obtained from HistoricEngland.org.uk. Designated Historic Asset GIS Data, The Welsh Historic Environment Service (Cadw), 08/11/2023 and 27/01/2025, licensed under the Open Government Licence.

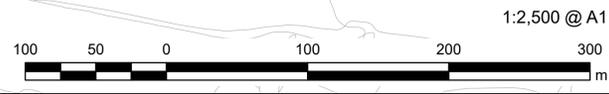

1:250 @ A1

This drawing has been prepared for the use of AECOM's client. It may not be used, modified, reproduced or relied upon by third parties, except as agreed by AECOM or as required by law. AECOM accepts no responsibility, and denies any liability whatsoever, to any party that uses or relies on this drawing without AECOM's express written consent. Do not scale this document. All measurements must be obtained from the stated dimensions.



PROJECT
Connah's Quay Low Carbon Power


CONSULTANT
 AECOM Limited
 The Colmore Building
 Colmore Circus, Queensway
 Birmingham, B4 6AT
 www.aecom.com

GENERAL NOTES

1. ALL DIMENSIONS IN METERS UNLESS STATED OTHERWISE.
2. DO NOT SCALE FROM THIS DRAWING USE ONLY PRINTED DIMENSIONS.

LEGEND

Order limits

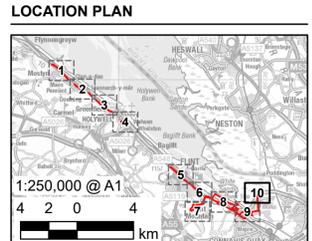

ISSUE / REVISION

IR	DATE	DESCRIPTION
01	01/03/2026	ORDER LIMITS UPDATE
00	17/07/2025	FIRST ISSUE

ISSUE PURPOSE
 DCO Application

DATE
 March 2026

PROJECT NUMBER
 60768754


LEGISLATION REFERENCE
 APFP Regulations 5(2)(m)

SHEET TITLE
 Statutory and Non-Statutory Sites or Features of Historic Environment Plan Sheet 10 of 10

DOCUMENT REFERENCE NUMBER
 EN010166/APP/2.11

SHEET 9 ↓

↑ SHEET 10

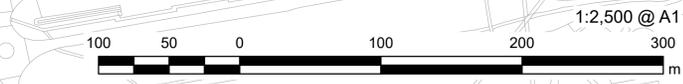

© Crown Copyright 2025. All rights reserved. Ordnance Survey Licence AC0000808122. Contains OS data © Crown copyright 2025. Contains Clwyd-Powys Historic Environment Record data, Enquiry Number: E6907 © The Clwyd-Powys HER Charitable Trust and database right 2024. © Historic England 2024. The Historic England GIS Data contained in this material was obtained on 08/11/2023. The most publicly available up to date Historic England GIS Data can be obtained from HistoricEngland.org.uk. Designated Historic Asset GIS Data, The Welsh Historic Environment Service (Cadw), 08/11/2023 and 27/01/2025, licensed under the Open Government Licence.

This drawing has been prepared for the use of AECOM's client. It may not be used, modified, reproduced or relied upon by third parties, except as agreed by AECOM or as required by law. AECOM accepts no responsibility, and denies any liability whatsoever, to any party that uses or relies on this drawing without AECOM's express written consent. Do not scale this document. All measurements must be obtained from the stated dimensions.