



Connah's Quay Low Carbon Power

Indicative Electrical Connection Plans

Planning Inspectorate Reference: EN010166

Document Reference: EN010166/APP/7.16


Planning Act 2008 (as amended)

Infrastructure Planning (Applications: Prescribed Forms and Procedure) Regulations

2009 - Regulation 5(2)(q)

Revision 01

March 2026

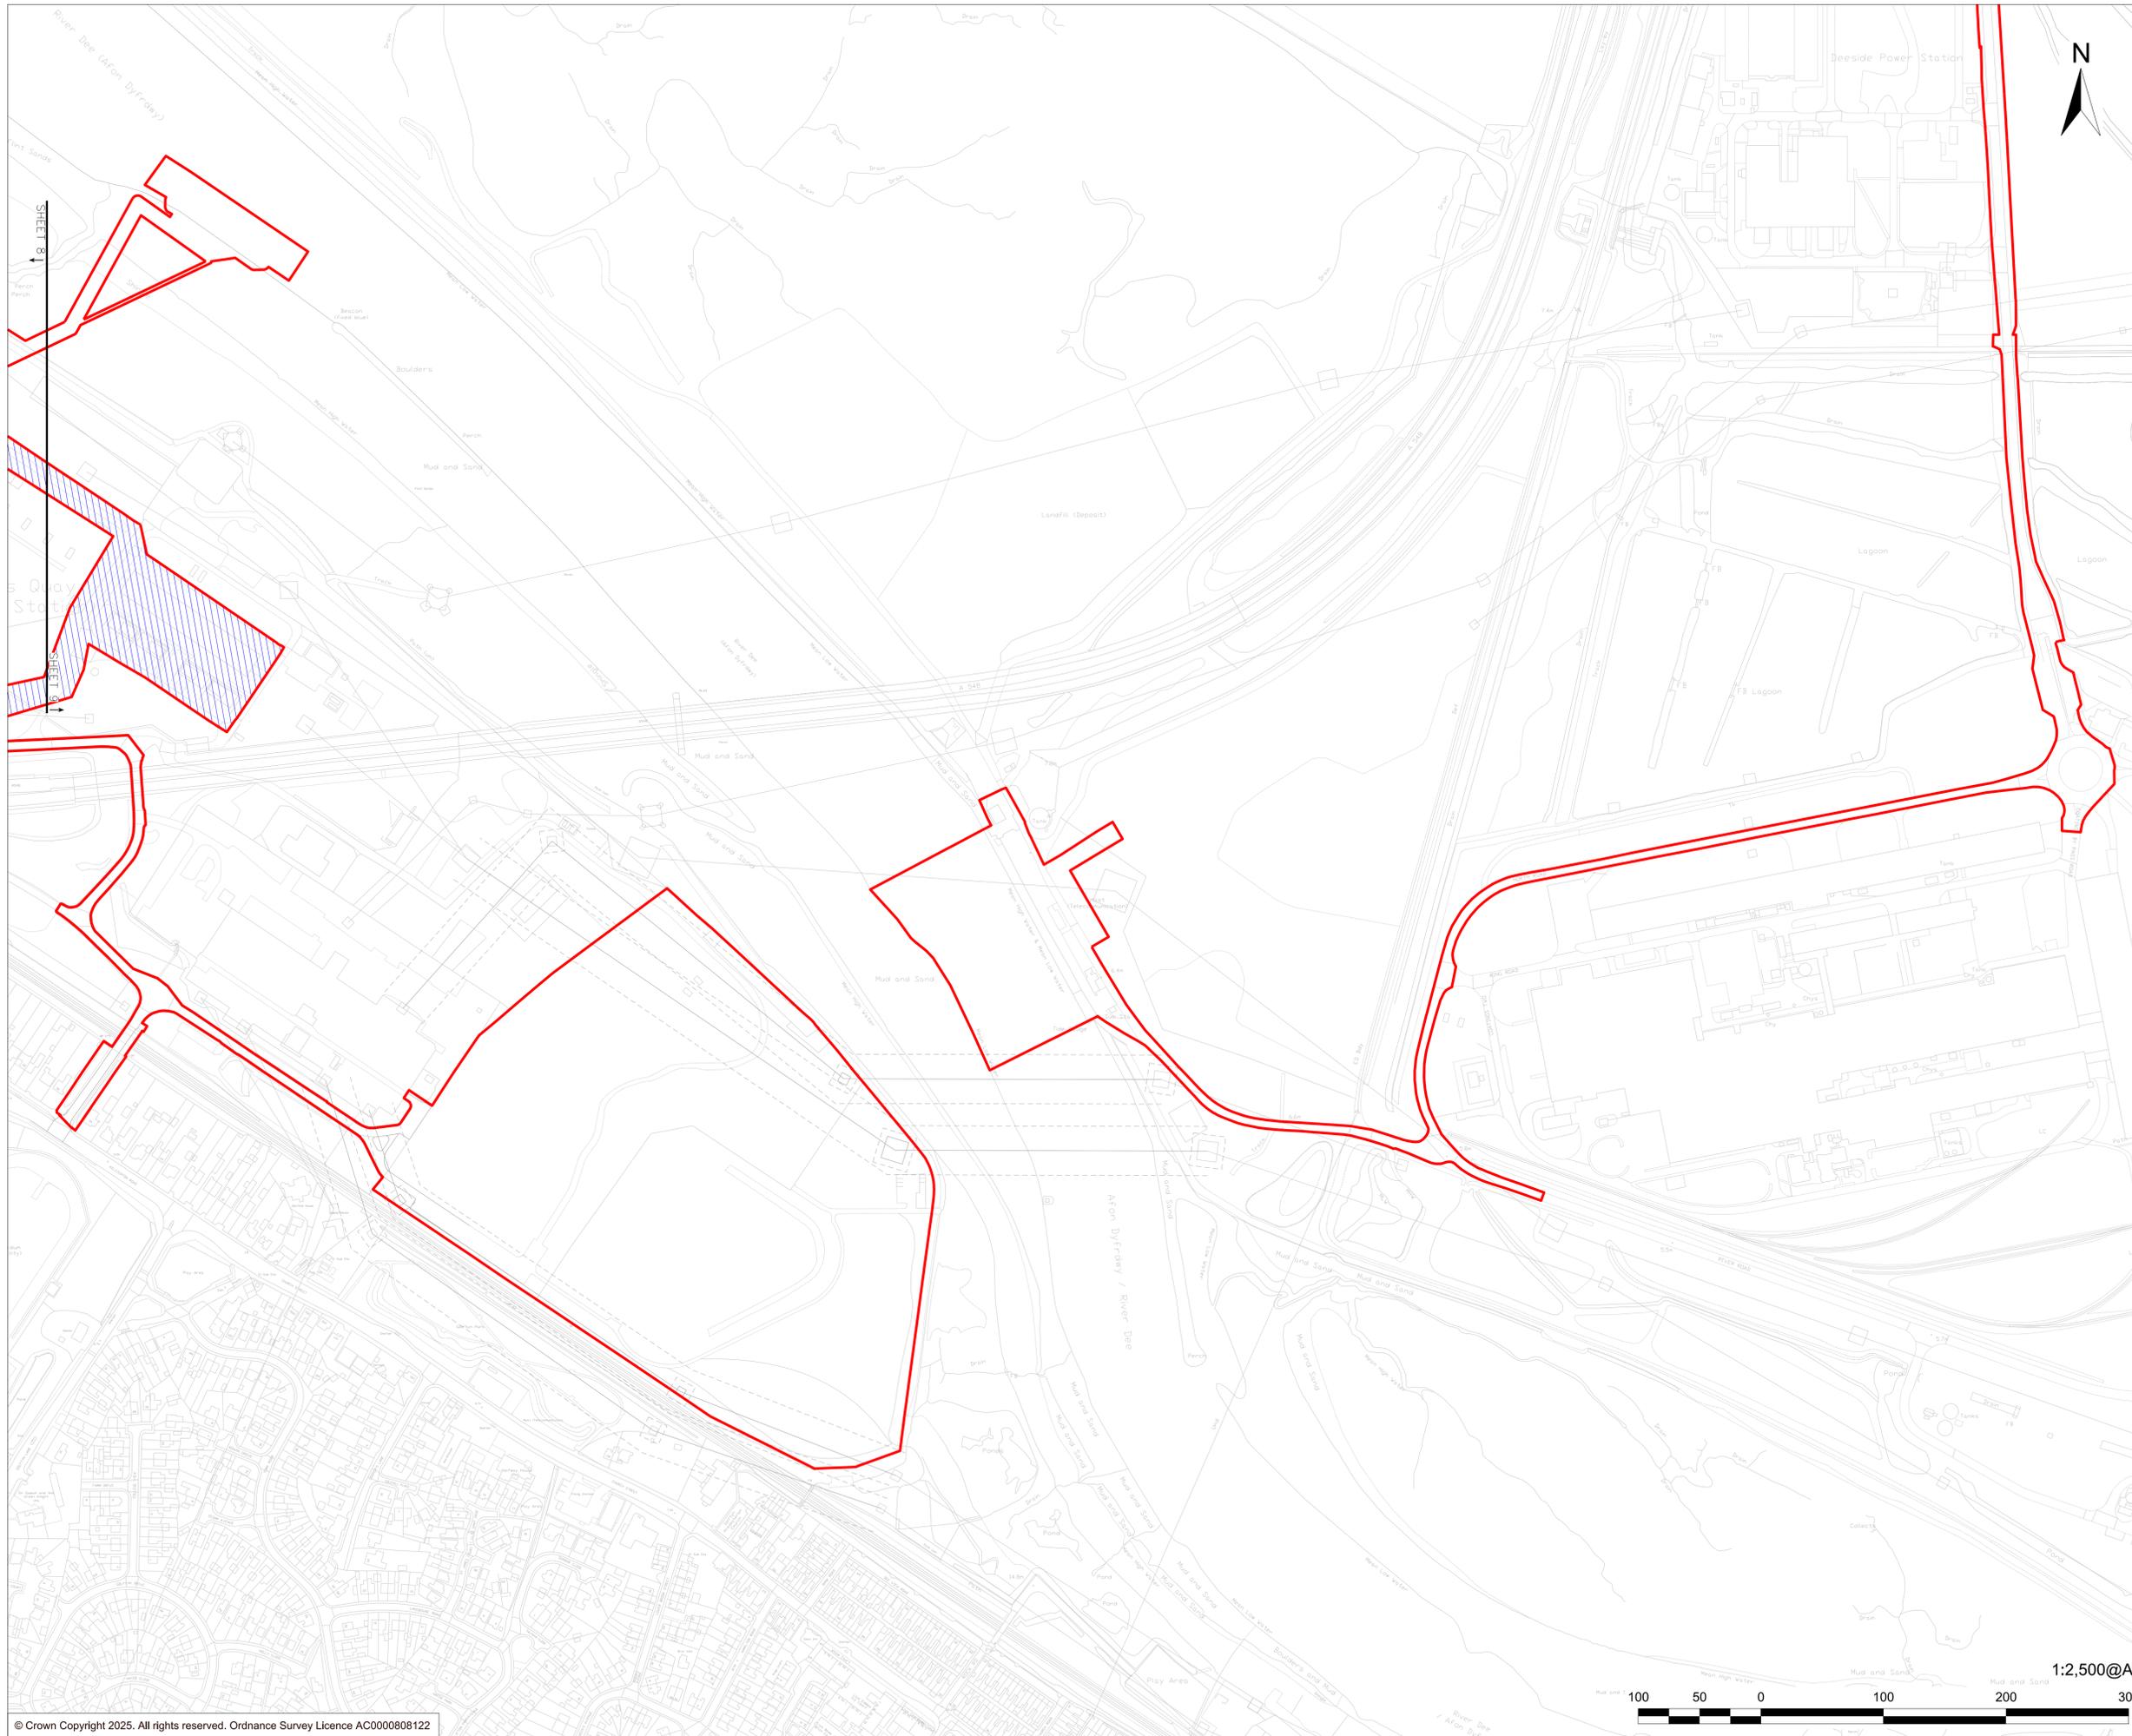


PROJECT
Connah's Quay Low Carbon Power

CONSULTANT
Garry Stewart Design Associates Ltd
01 Meadlake Place,
Thorpe Lea Road,
Egham, Surrey
TW20 8HE, United Kingdom
www.gsda.co.uk

- GENERAL NOTES**
- ALL DIMENSIONS IN METRES UNLESS STATED OTHERWISE.
 - DO NOT SCALE FROM THIS DRAWING USE ONLY PRINTED DIMENSIONS.

LEGEND

- Order Limits
- Electrical Connections

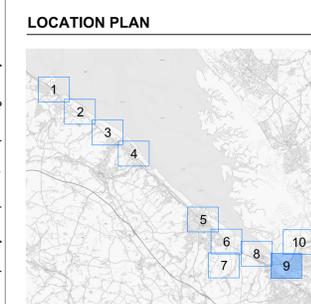

ISSUE/REVISION

| I/R | DATE | DESCRIPTION |
|-----|------------|-------------|
| 01 | 01/03/2026 | REVISION 1 |
| 00 | 27/06/2025 | FIRST ISSUE |

ISSUE PURPOSE
DCO Application


DATE
March 2026

PROJECT NUMBER
60768754

LEGISLATION REFERENCE
APFP Regulations 5(2)(q)

SHEET TITLE
Indicative Electrical Connection Plans
Sheet 9 (Drawing 2 of 2)

DOCUMENT REFERENCE NUMBER
EN010166/APP/7.16

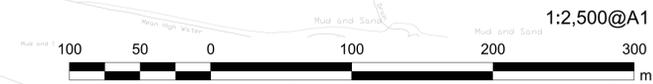

This drawing has been prepared for the use of GSDA's client. It may not be used, modified, reproduced or relied upon by third parties, except as agreed by GSDA or as required by law. GSDA accepts no responsibility, and denies any liability whatsoever, to any party that uses or relies on this drawing without GSDA's express written consent. Do not scale this document.