




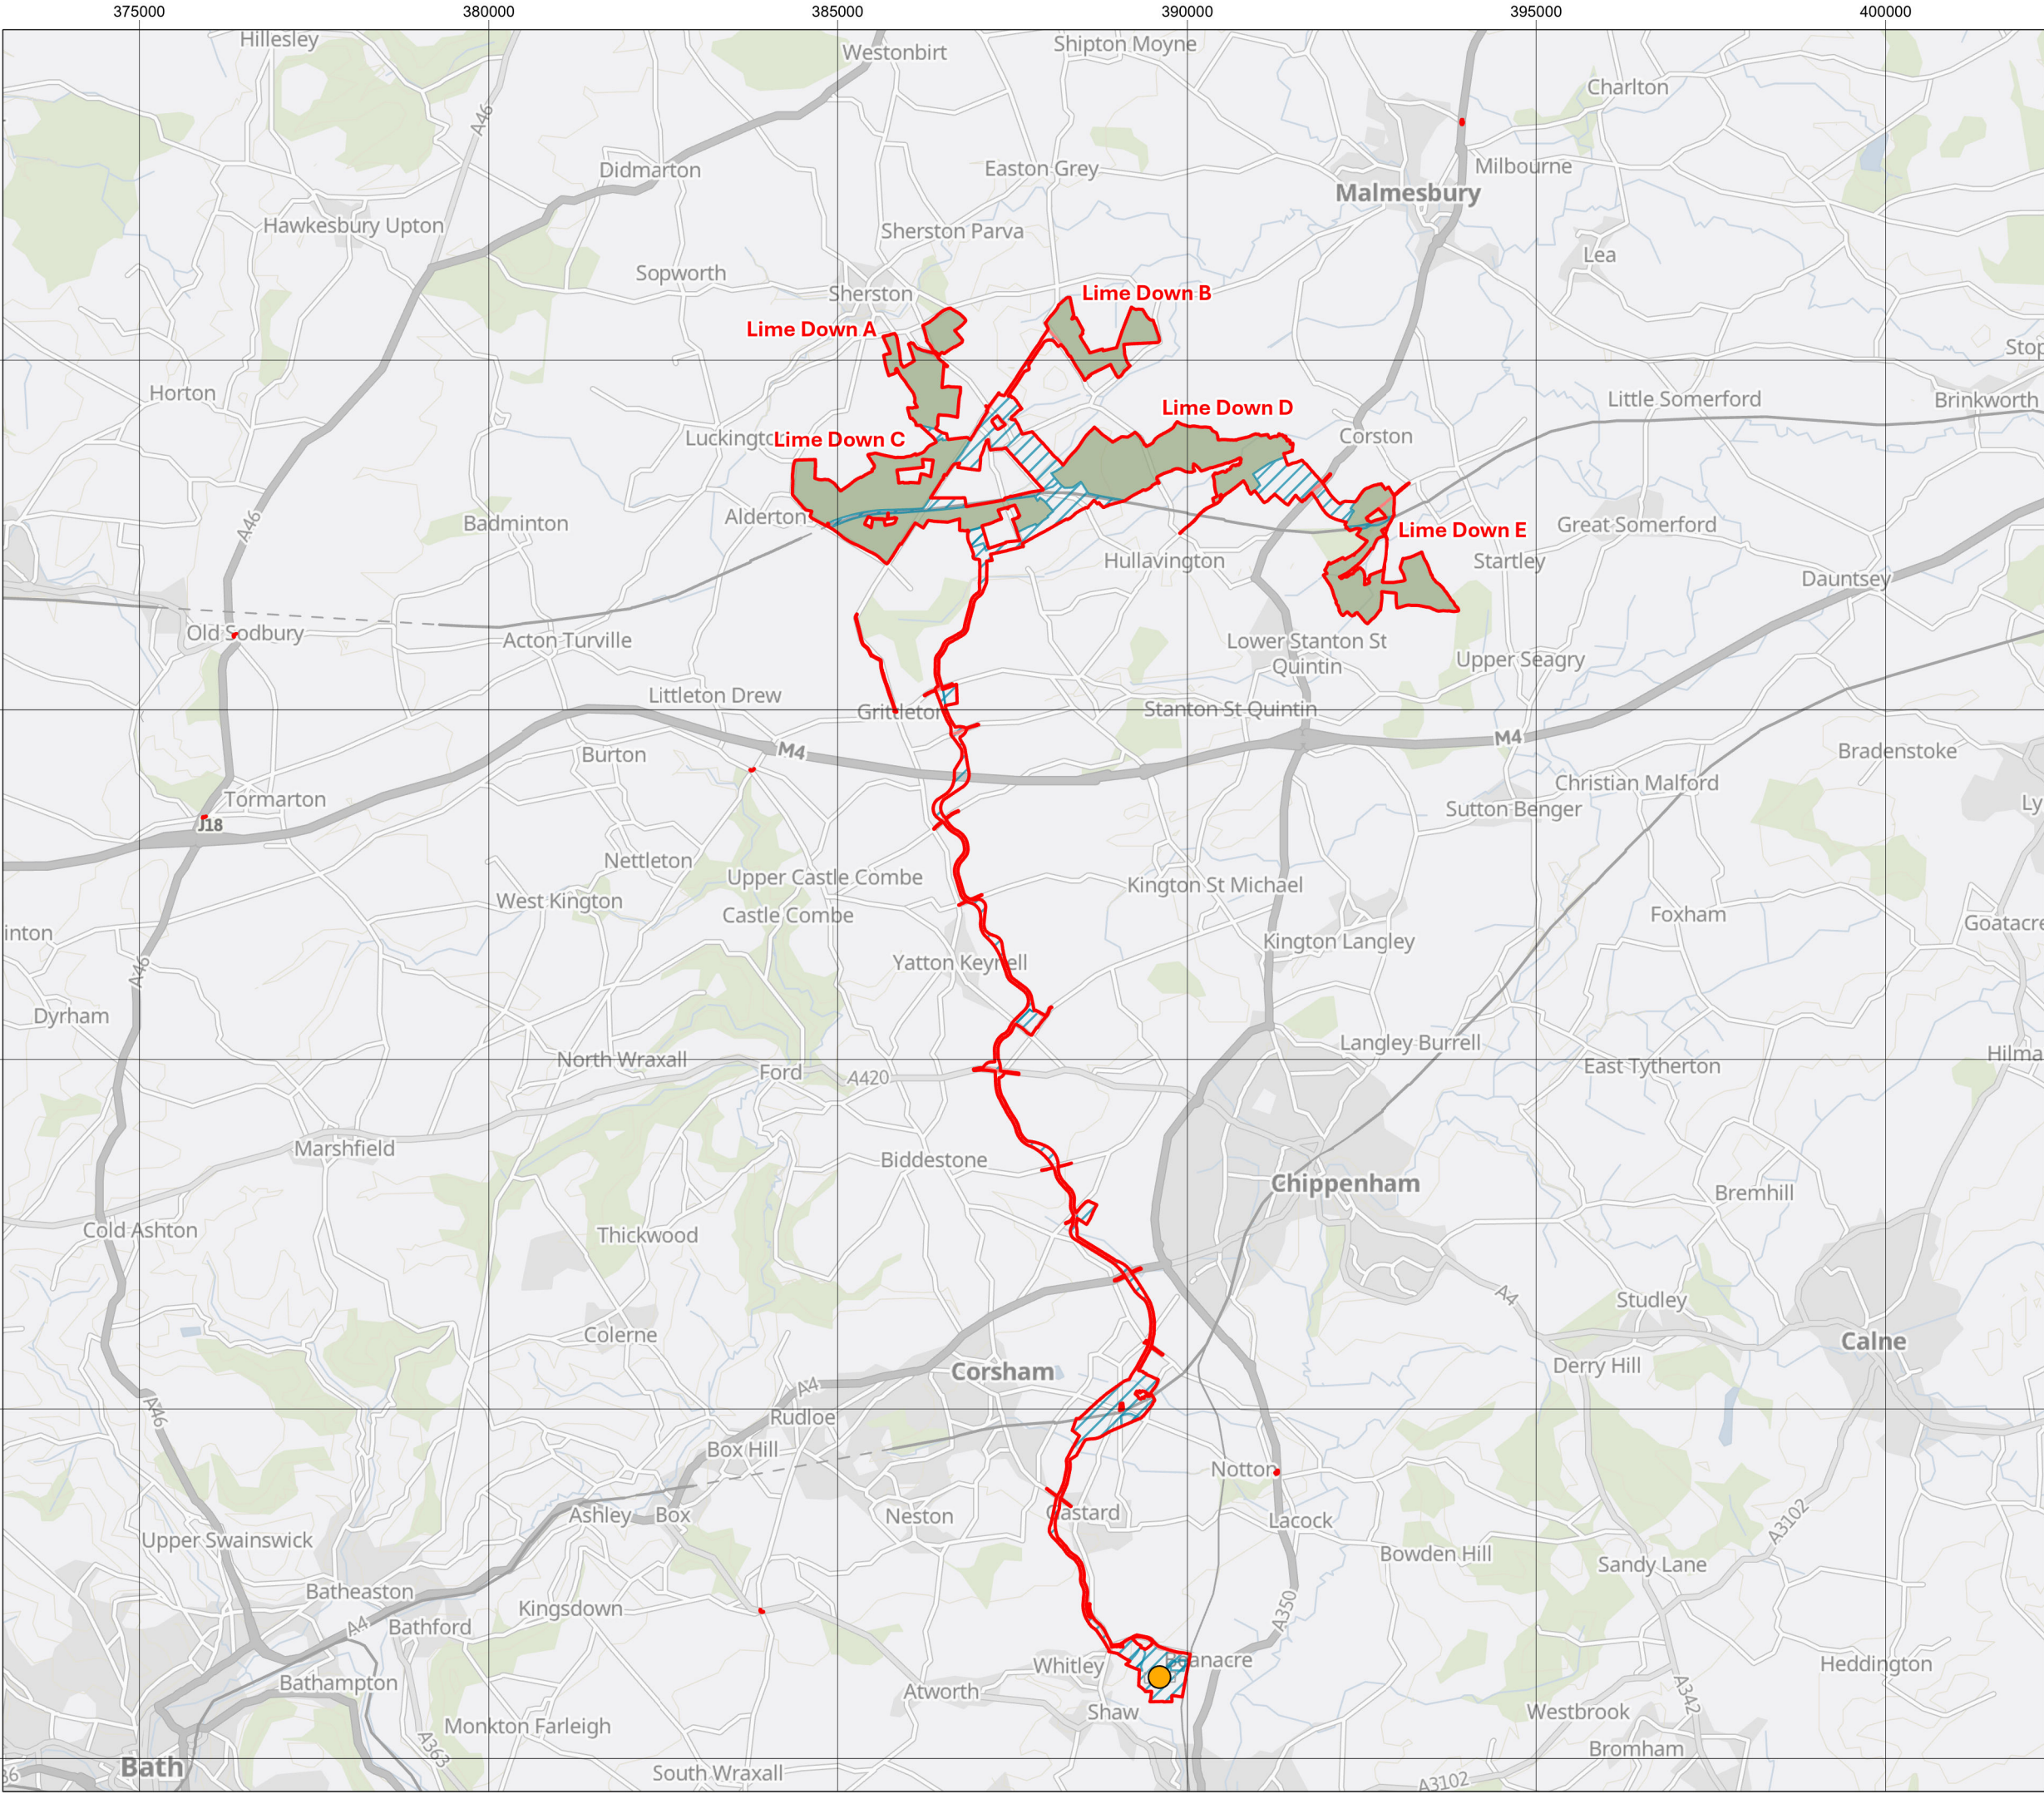

Title:

Figure 2-1: Elements of the Site

Document:

Volume 2
The Order Limits
Environmental Statement (ES)

Legend:

 Order Limits


 Solar PV Sites

 Highway Improvement Areas

 Cable Route Corridor

 Existing National Grid Melksham Substation (PoC)

Data: IGP, 2025
Base map: © Crown copyright and database rights 2025 Ordnance Survey 0100031673. Contains OS data © Crown Copyright and database right 2025. Contains data from OS Zoomstack

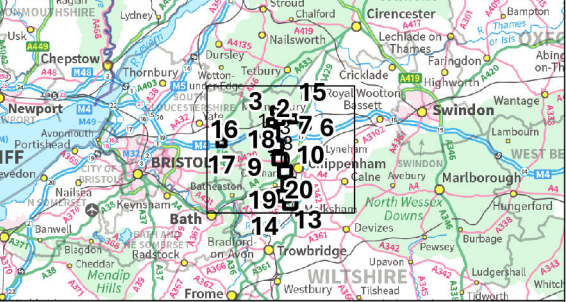

APFP Regulation: 5(2)(a)
Application Doc No.: EN010168/APP/6.2
Drawing no.: P4443_LPR_ZZ_XX_DR_Z_EV_0195

Coordinate system: British National Grid
Scale: 1:90,000 @ A3

