


- Legend:
- Order Limits
 - Solar PV Sites
 - Highway Improvement Areas
 - Cable Route Corridor
 - Listed Building Grade I
 - Listed Building Grade II*
 - Listed Building Grade II
 - Scheduled Monument
 - Conservation Area
 - Ancient Woodland
 - National Landscape
 - Flood Zone 3
 - Flood Zone 2
 - Statutory Main River
 - Watercourse



APFP Regulation: 5(2)(a)
Application Doc No.: EN010168/APP/6.2
Drawing no.: P4443_LPR_ZZ_XX_DR_Z_ZV_0197

Coordinate system: British National Grid
Scale: 1:15,000 @ A3

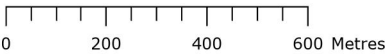

387000

388000

389000

390000

391000




Title: Figure 2-3-2: Environmental and Planning Constraints
Lime Down B

Document: Volume 2
The Order Limits
Environmental Statement (ES)


Legend:

- Order Limits
- Solar PV Sites
- Highway Improvement Areas
- Cable Route Corridor
- Listed Building Grade I
- Listed Building Grade II*
- Listed Building Grade II
- Scheduled Monument
- Conservation Area
- Ancient Woodland
- National Landscape
- Flood Zone 3
- Flood Zone 2
- Statutory Main River
- Watercourse

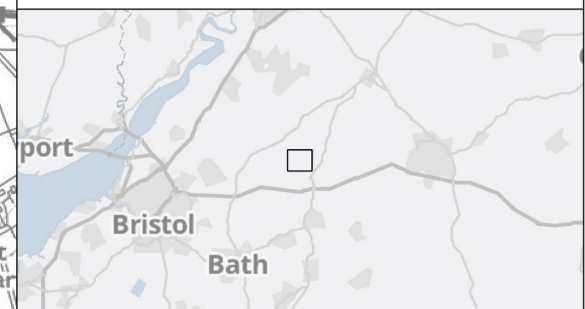


APFP Regulation: 5(2)(a)
Application Doc No.: EN010168/APP/6.2
Drawing no.: P4443_LPR_ZZ_XX_DR_Z_DEV_0197

Coordinate system: British National Grid
Scale: 1:15,000 @ A3

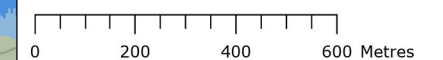


Data: IGP, Natural England, Historic England, Environment Agency, National Grid, 2025
Base map: © Crown copyright and database rights 2025 Ordnance Survey 0100031673. Contains
OS data © Crown Copyright and database right 2025

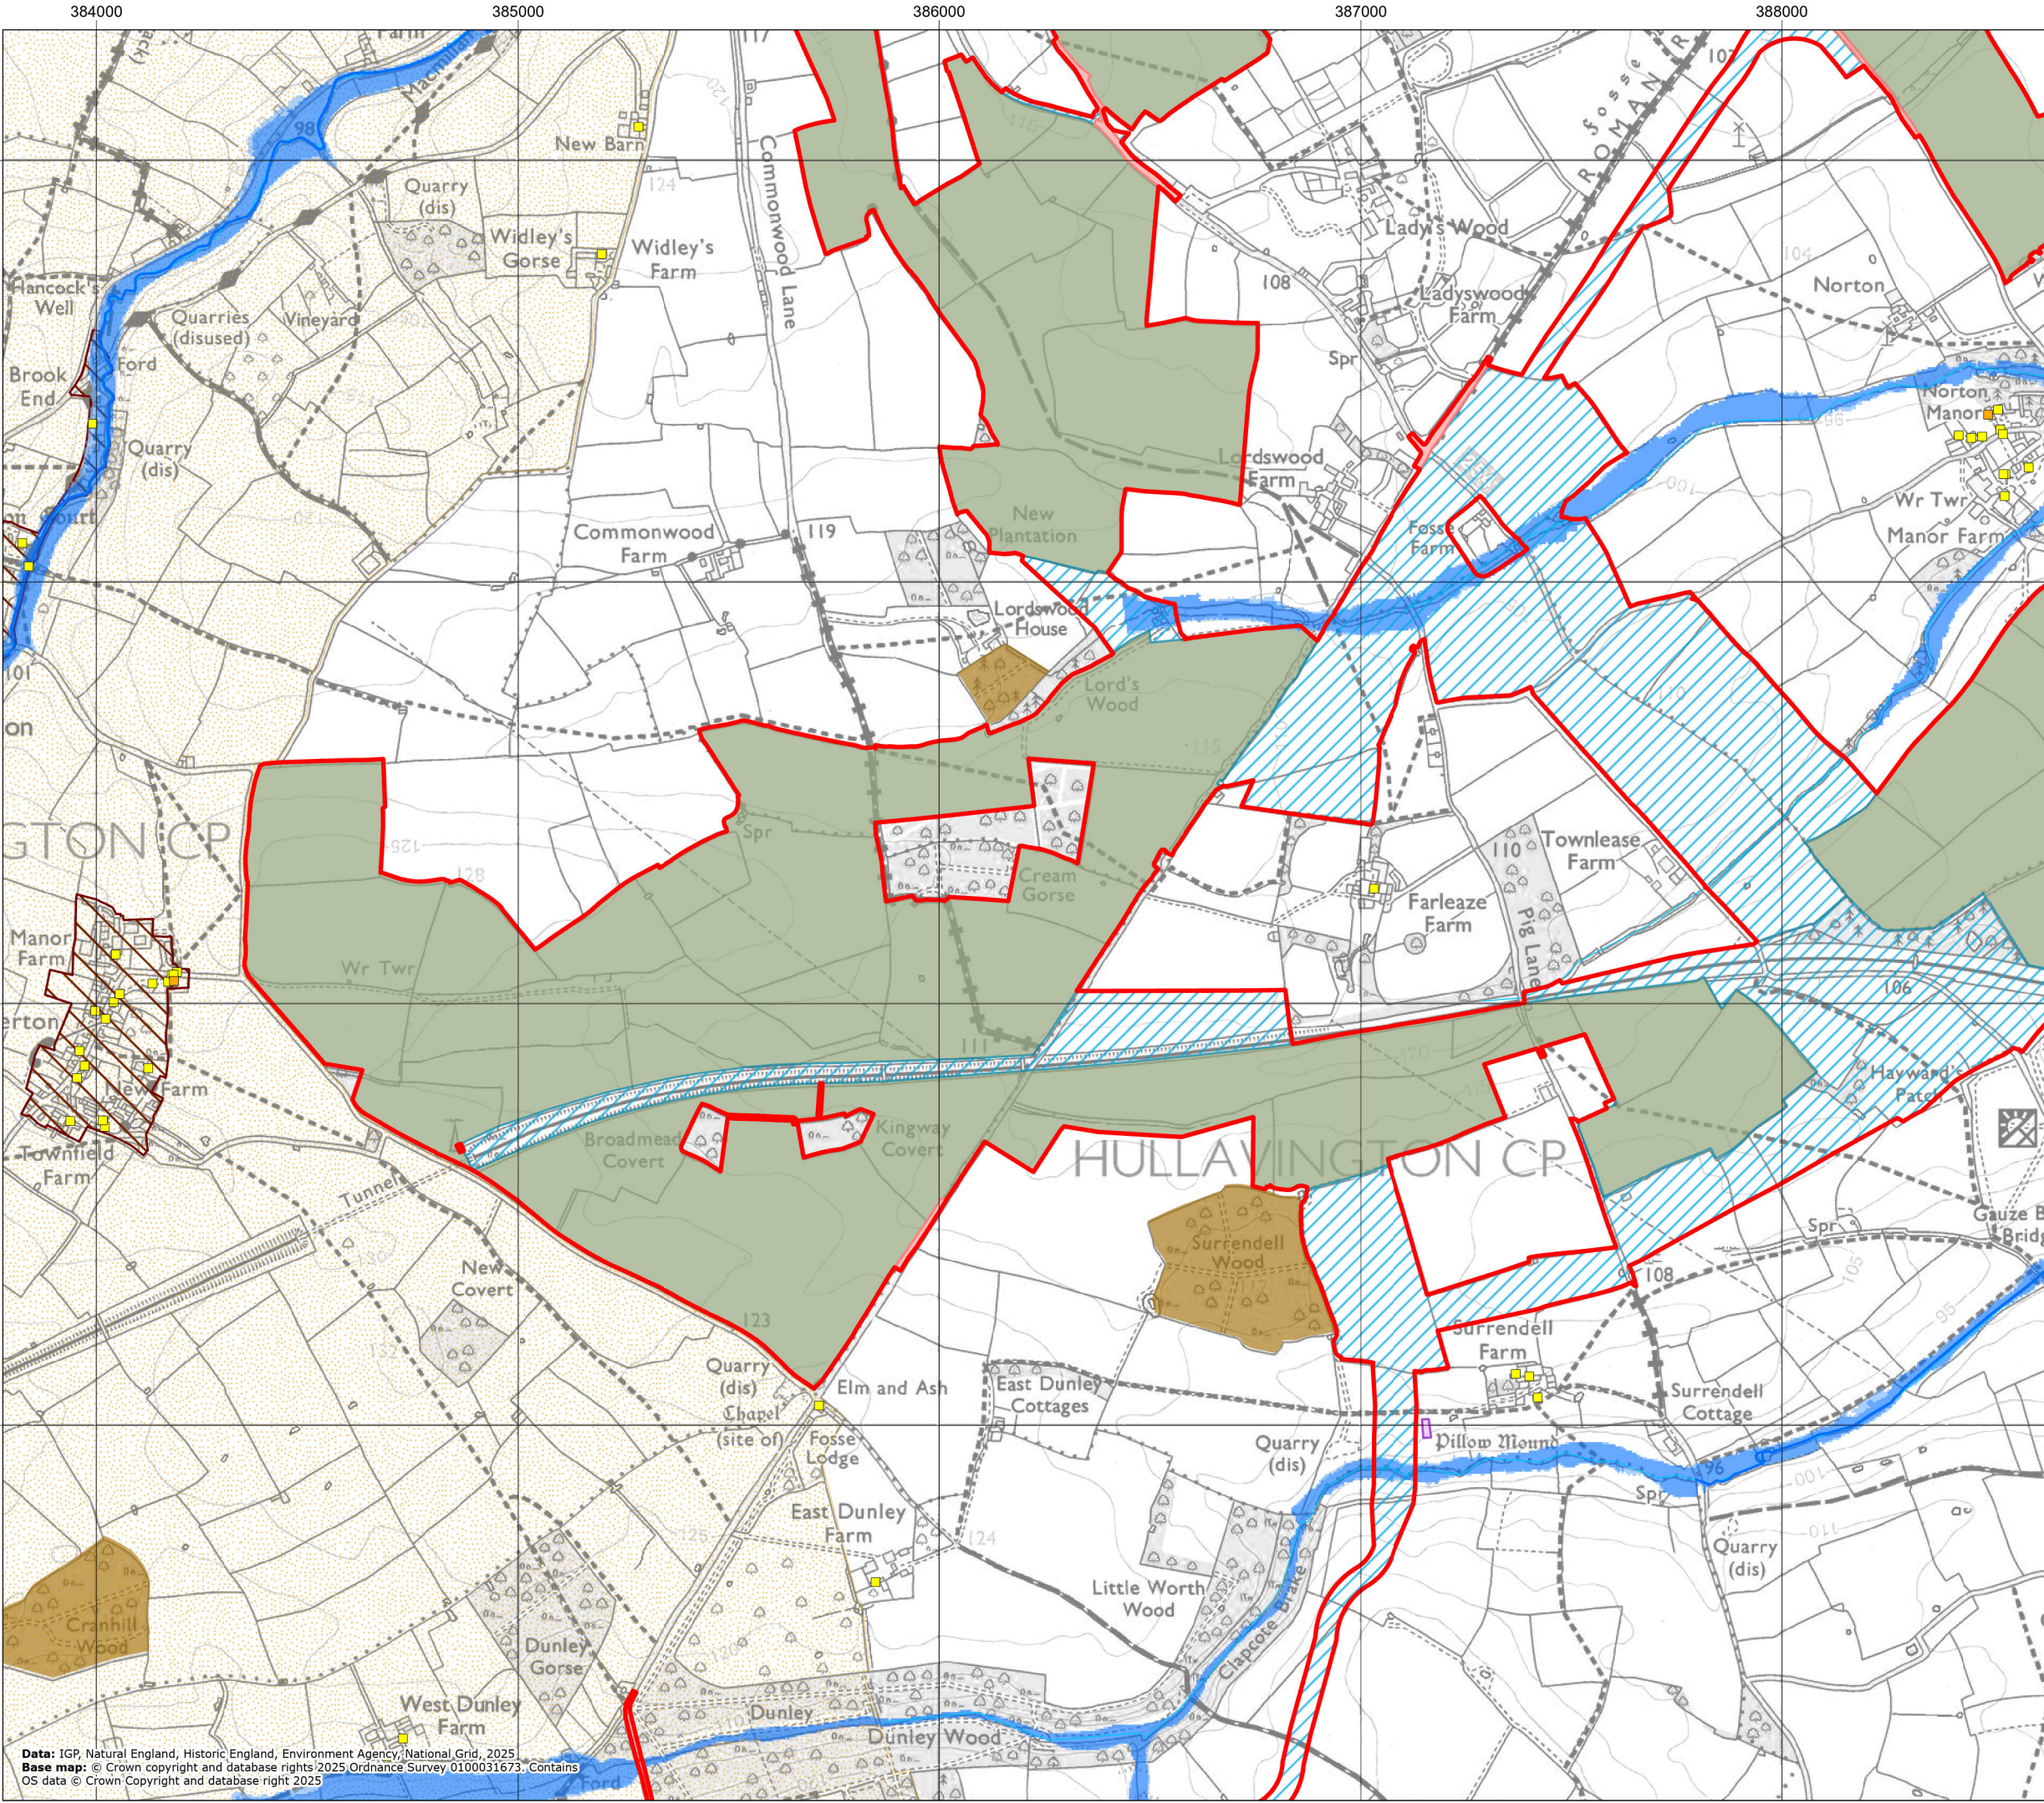

Title: Figure 2-3-3: Environmental and Planning Constraints
Lime Down C


Document: Volume 2
The Order Limits
Environmental Statement (ES)

- Legend:
- Order Limits
 - Solar PV Sites
 - Highway Improvement Areas
 - Cable Route Corridor
 - Listed Building Grade II*
 - Listed Building Grade II
 - Scheduled Monument
 - Conservation Area
 - Ancient Woodland
 - National Landscape
 - Flood Zone 3
 - Flood Zone 2
 - Statutory Main River
 - Watercourse

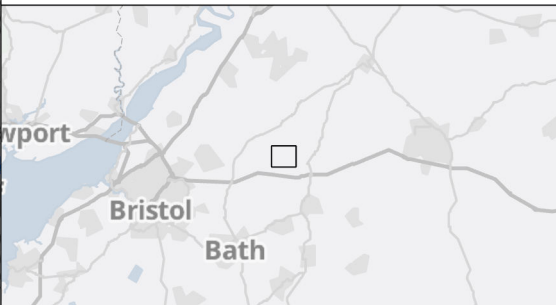


APFP Regulation: 5(2)(a)
Application Doc No.: EN010168/APP/6.2
Drawing no.: P4443_LPR_ZZ_XX_DR_Z_DEV_0197


Coordinate system: British National Grid
Scale: 1:15,000 @ A3

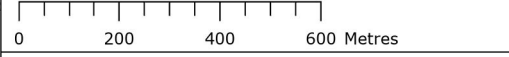

Data: IGP, Natural England, Historic England, Environment Agency, National Grid, 2025
Base map: © Crown copyright and database rights 2025 Ordnance Survey 0100031673. Contains OS data © Crown Copyright and database right 2025

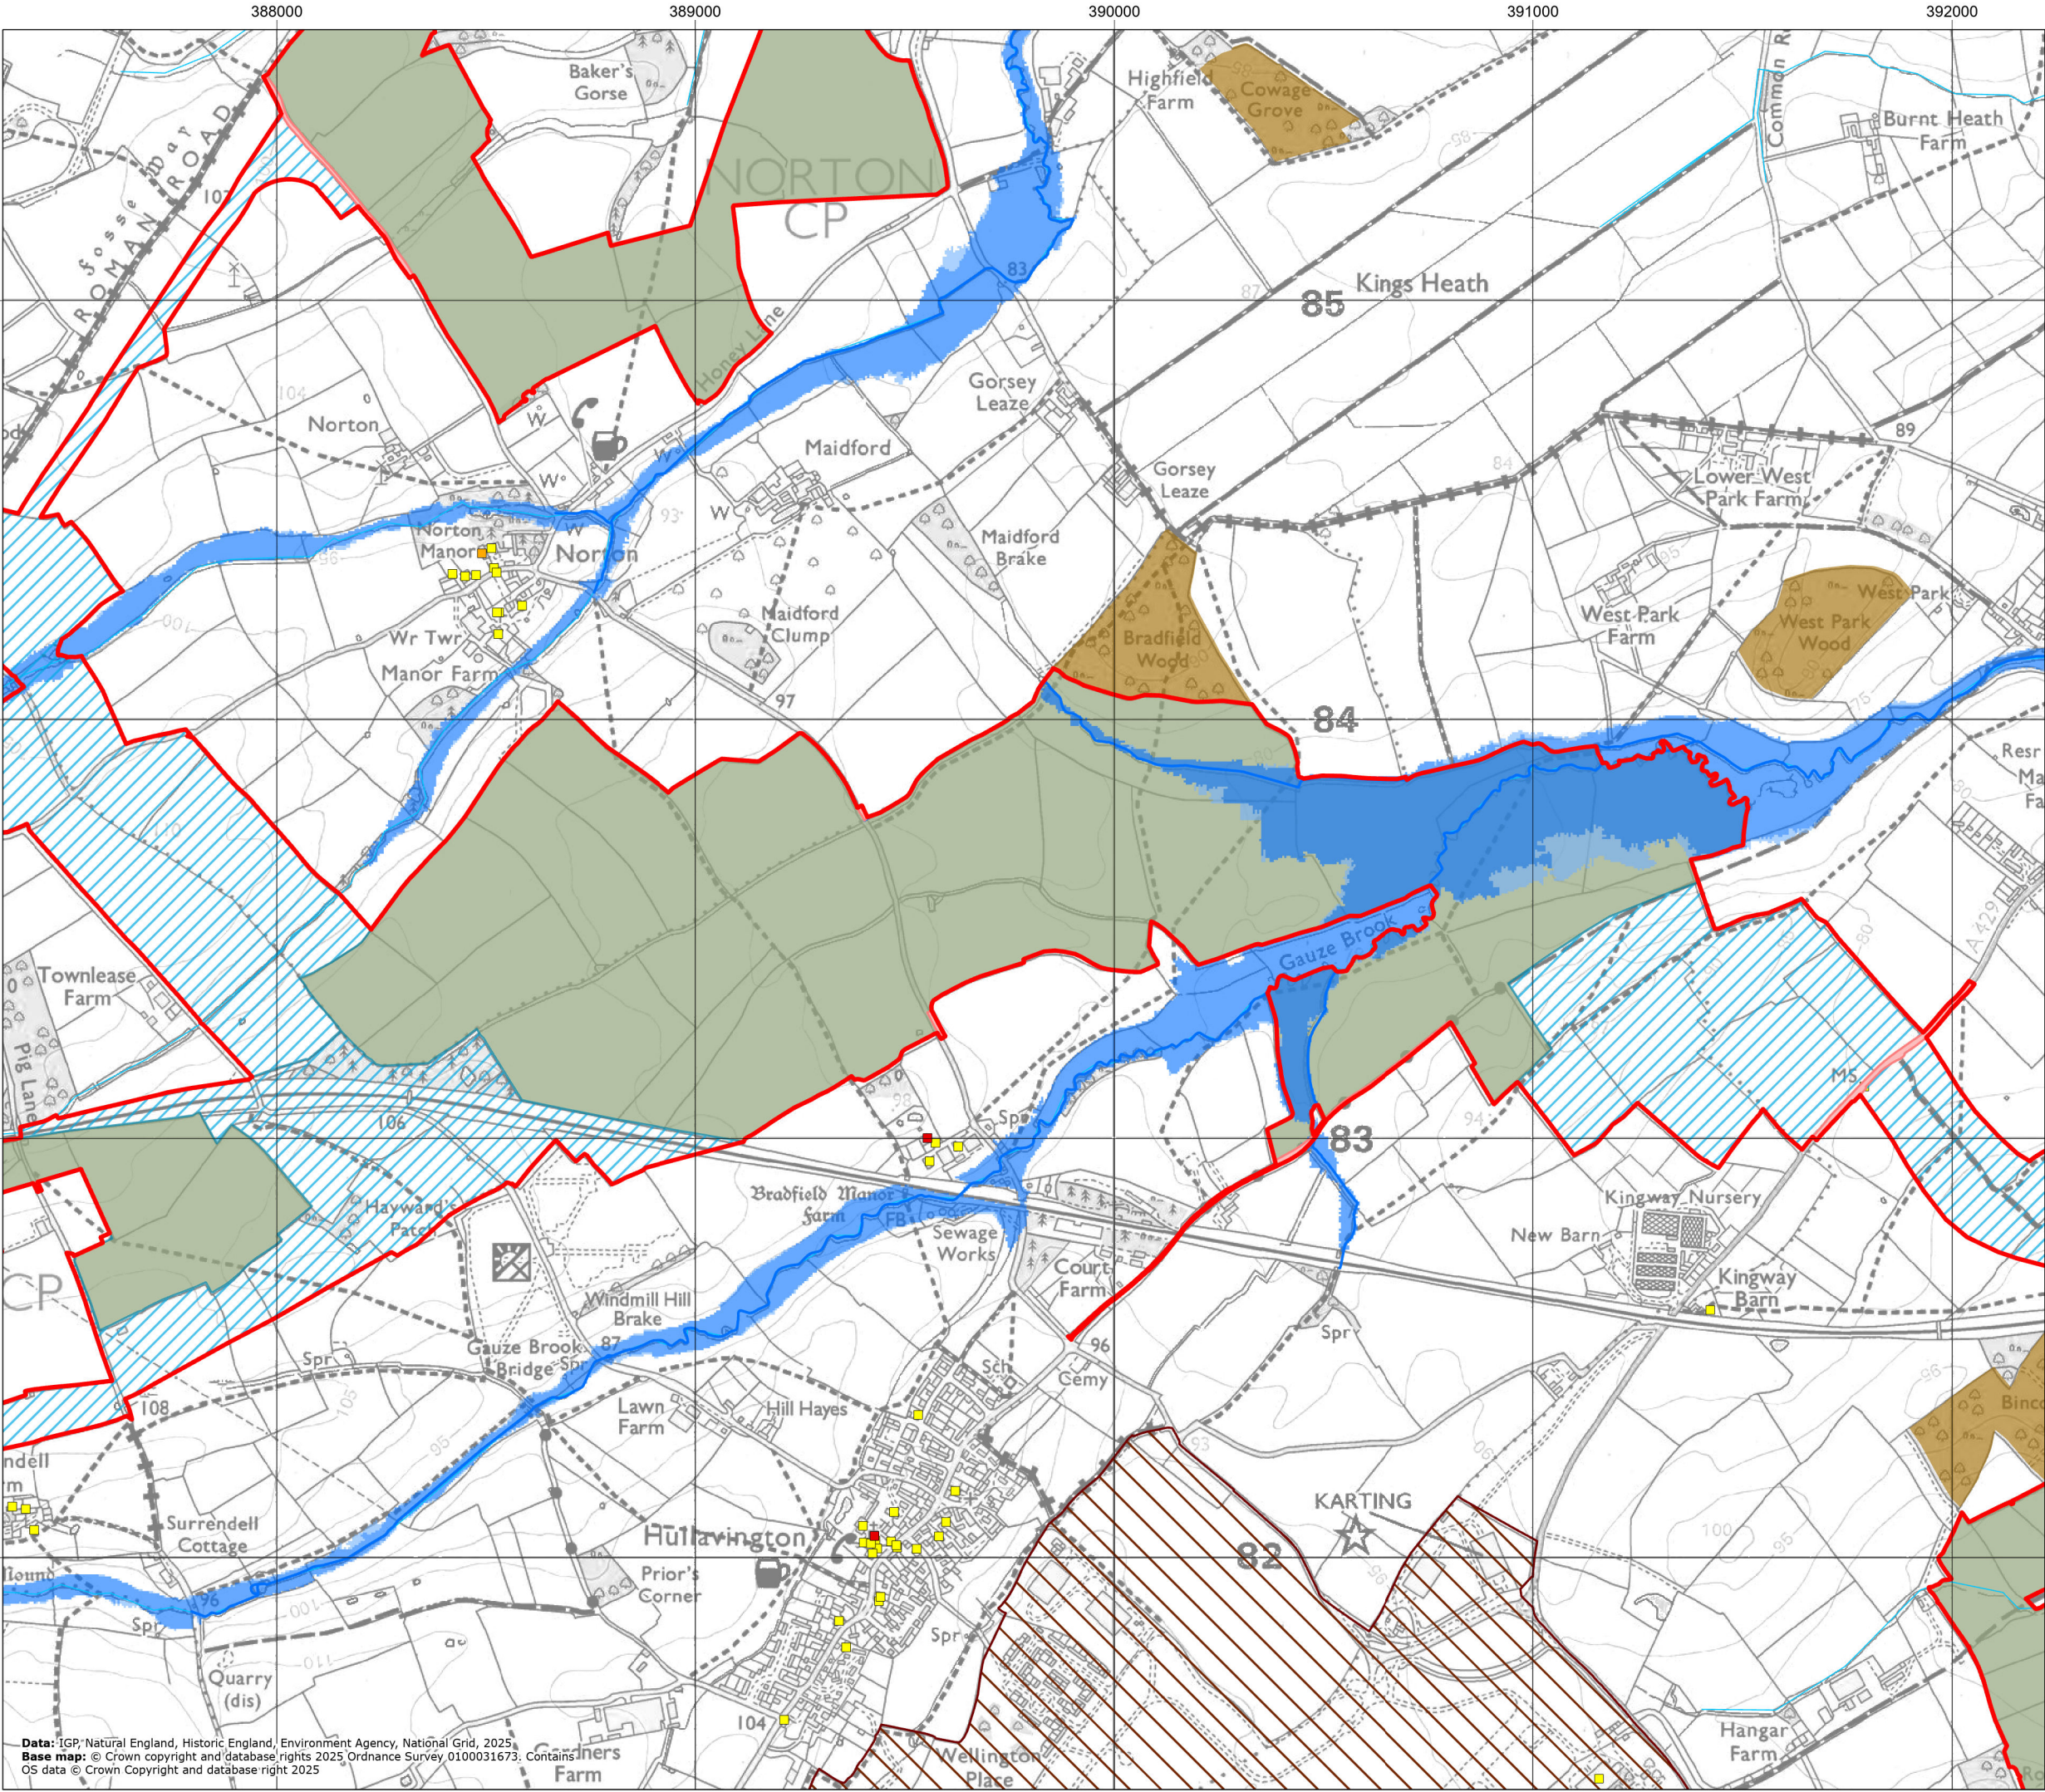


- Legend:
- Order Limits
 - Solar PV Sites
 - Highway Improvement Areas
 - Cable Route Corridor
 - Listed Building Grade I
 - Listed Building Grade II*
 - Listed Building Grade II
 - Conservation Area
 - Ancient Woodland
 - Flood Zone 3
 - Flood Zone 2
 - Statutory Main River
 - Watercourse

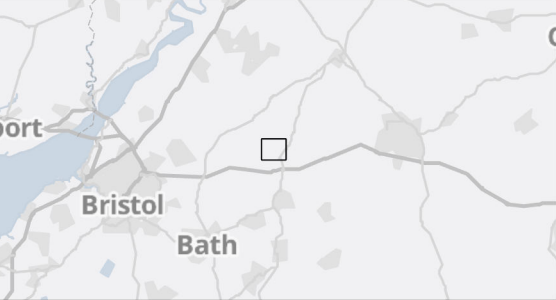

APFP Regulation: 5(2)(a)
Application Doc No.: EN010168/APP/6.2
Drawing no.: P4443_LPR_ZZ_XX_DR_Z_DEV_0197


Coordinate system: British National Grid
Scale: 1:15,000 @ A3

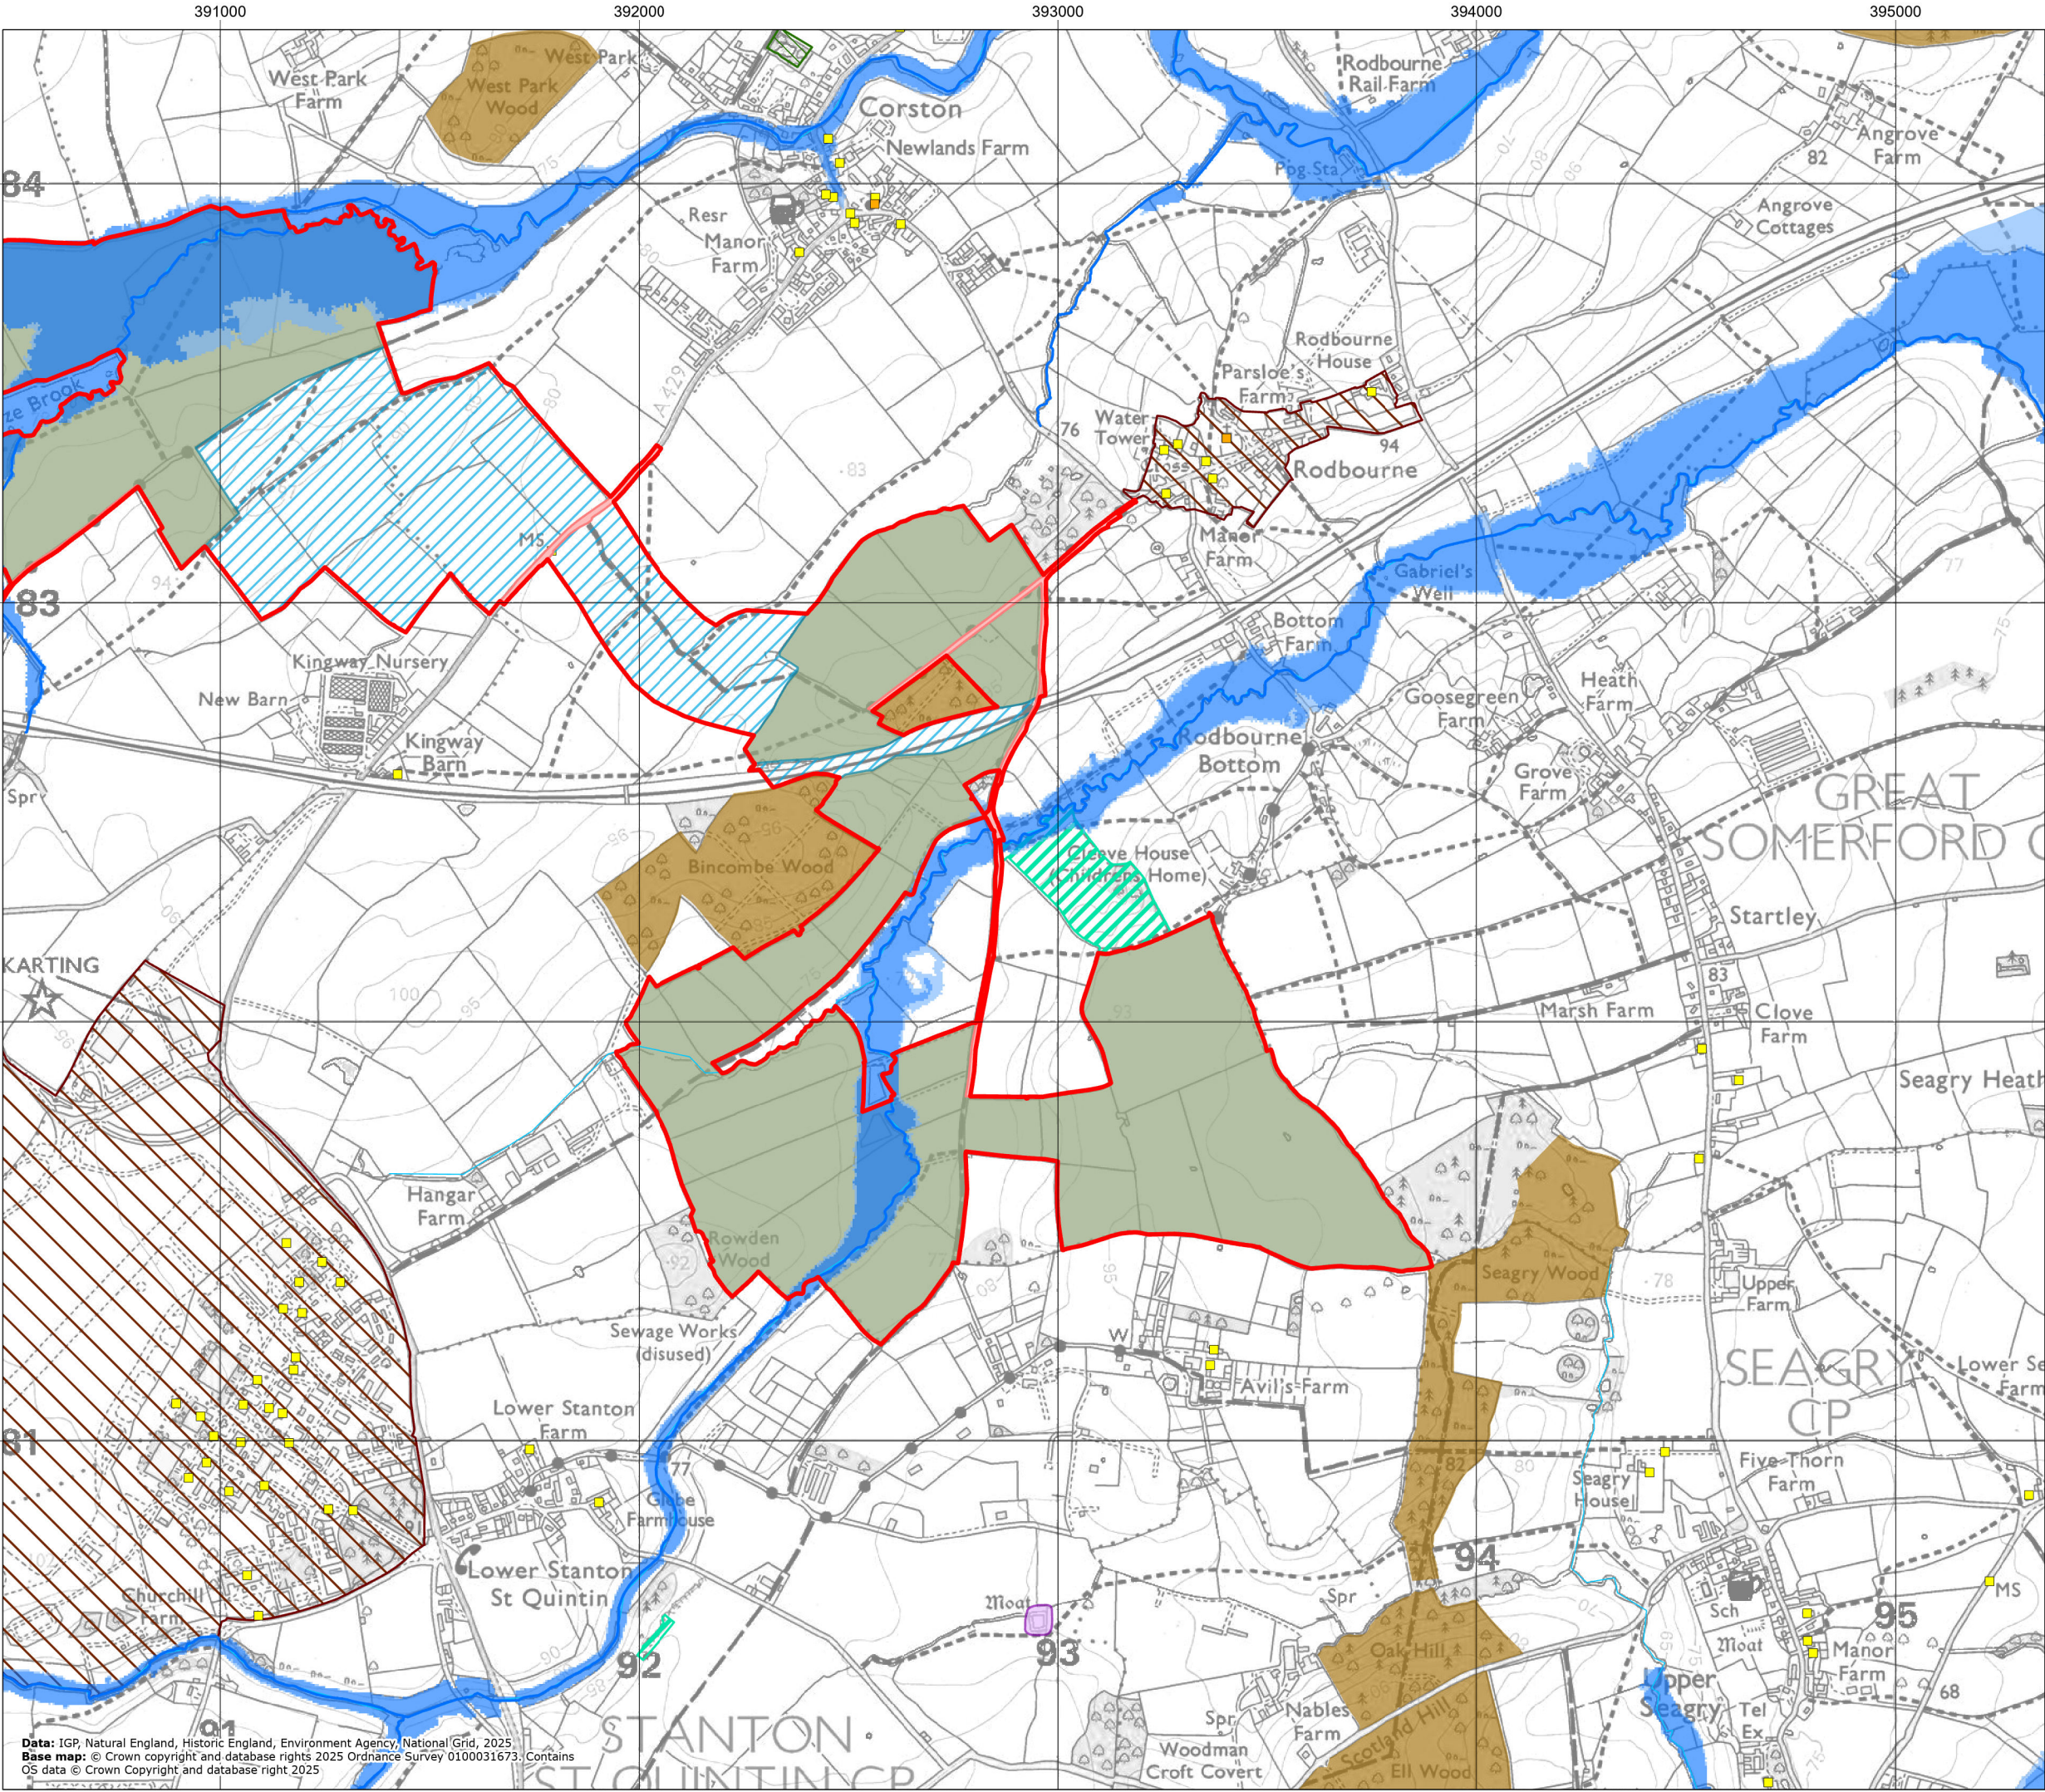

Title: Figure 2-3-5: Environmental and Planning Constraints
Lime Down E


Document: Volume 2
The Order Limits
Environmental Statement (ES)


- Legend:
- Order Limits
 - Solar PV Sites
 - Highway Improvement Areas
 - Cable Route Corridor
 - Listed Building Grade II*
 - Listed Building Grade II
 - Scheduled Monument
 - Conservation Area
 - Ancient Woodland
 - Sites of Special Scientific Interest (SSSI)
 - Local Nature Reserves (LNR)
 - Flood Zone 3
 - Flood Zone 2
 - Statutory Main River
 - Watercourse

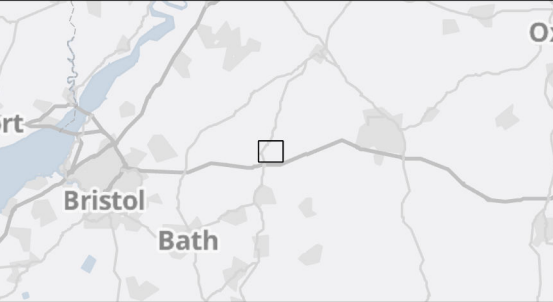


APFP Regulation: 5(2)(a)
Application Doc No.: EN010168/APP/6.2
Drawing no.: P4443_LPR_ZZ_XX_DR_Z_DEV_0197

Coordinate system: British National Grid
Scale: 1:15,000 @ A3

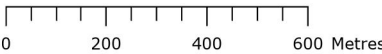

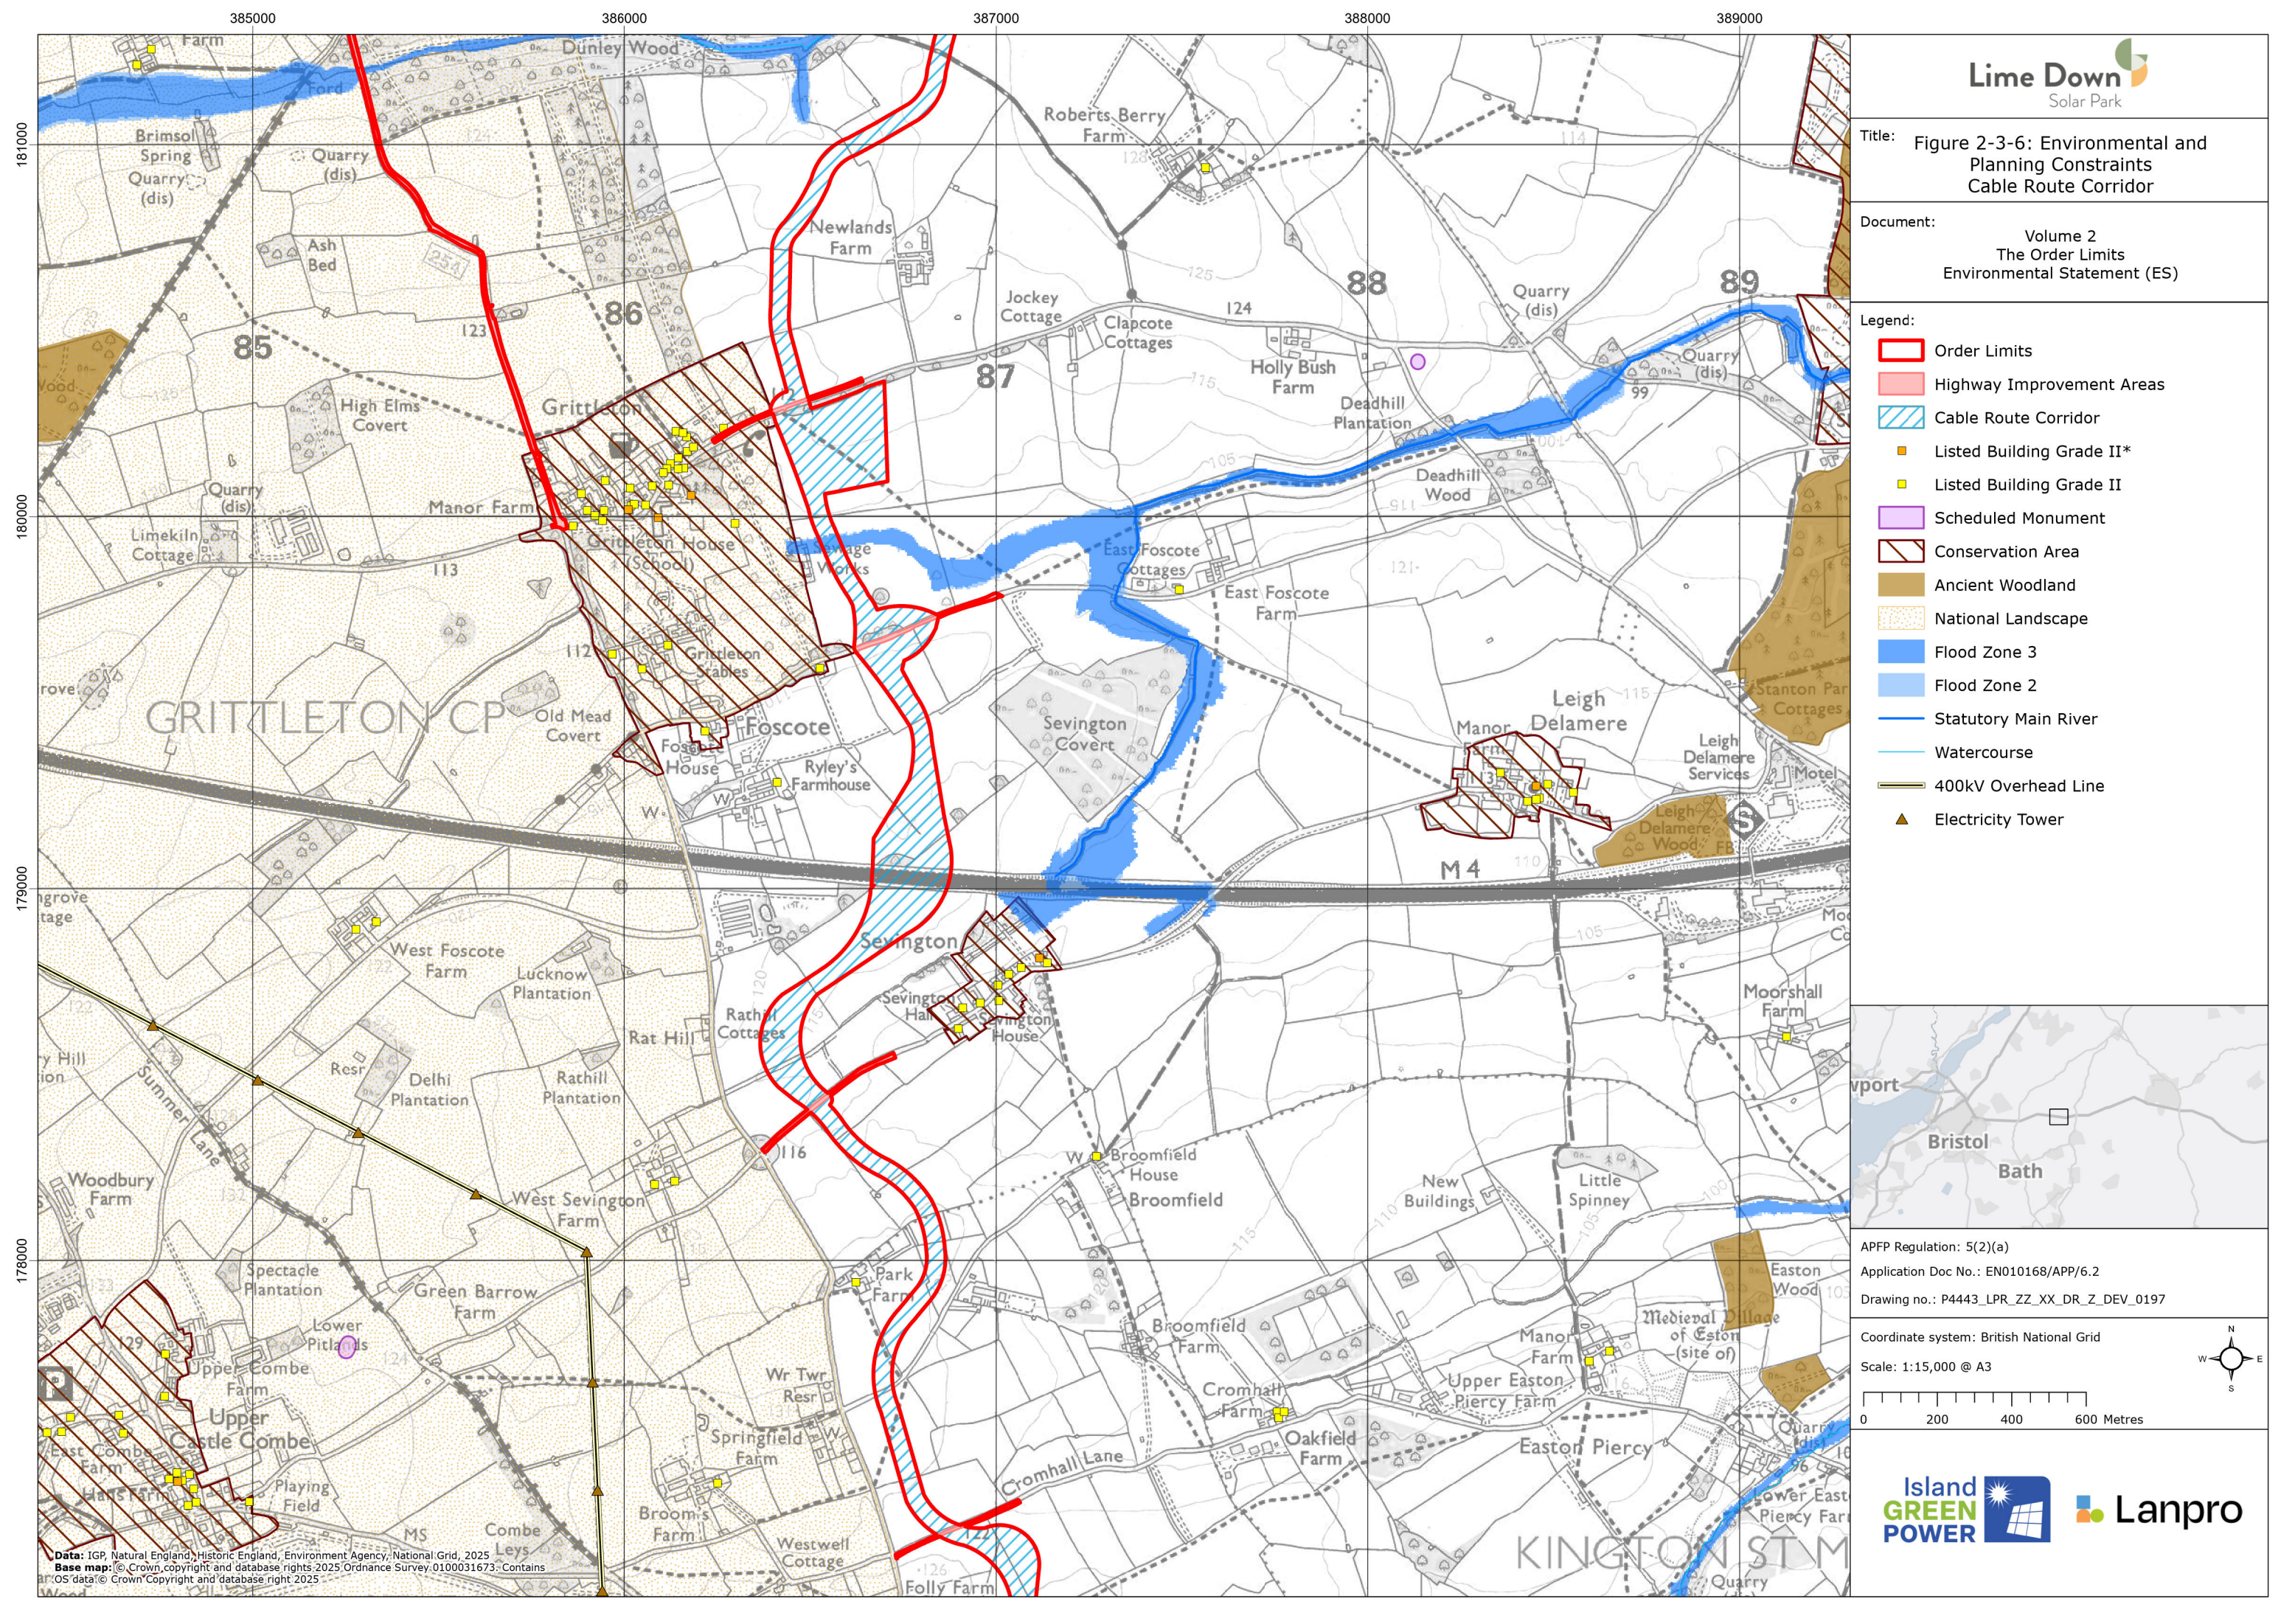

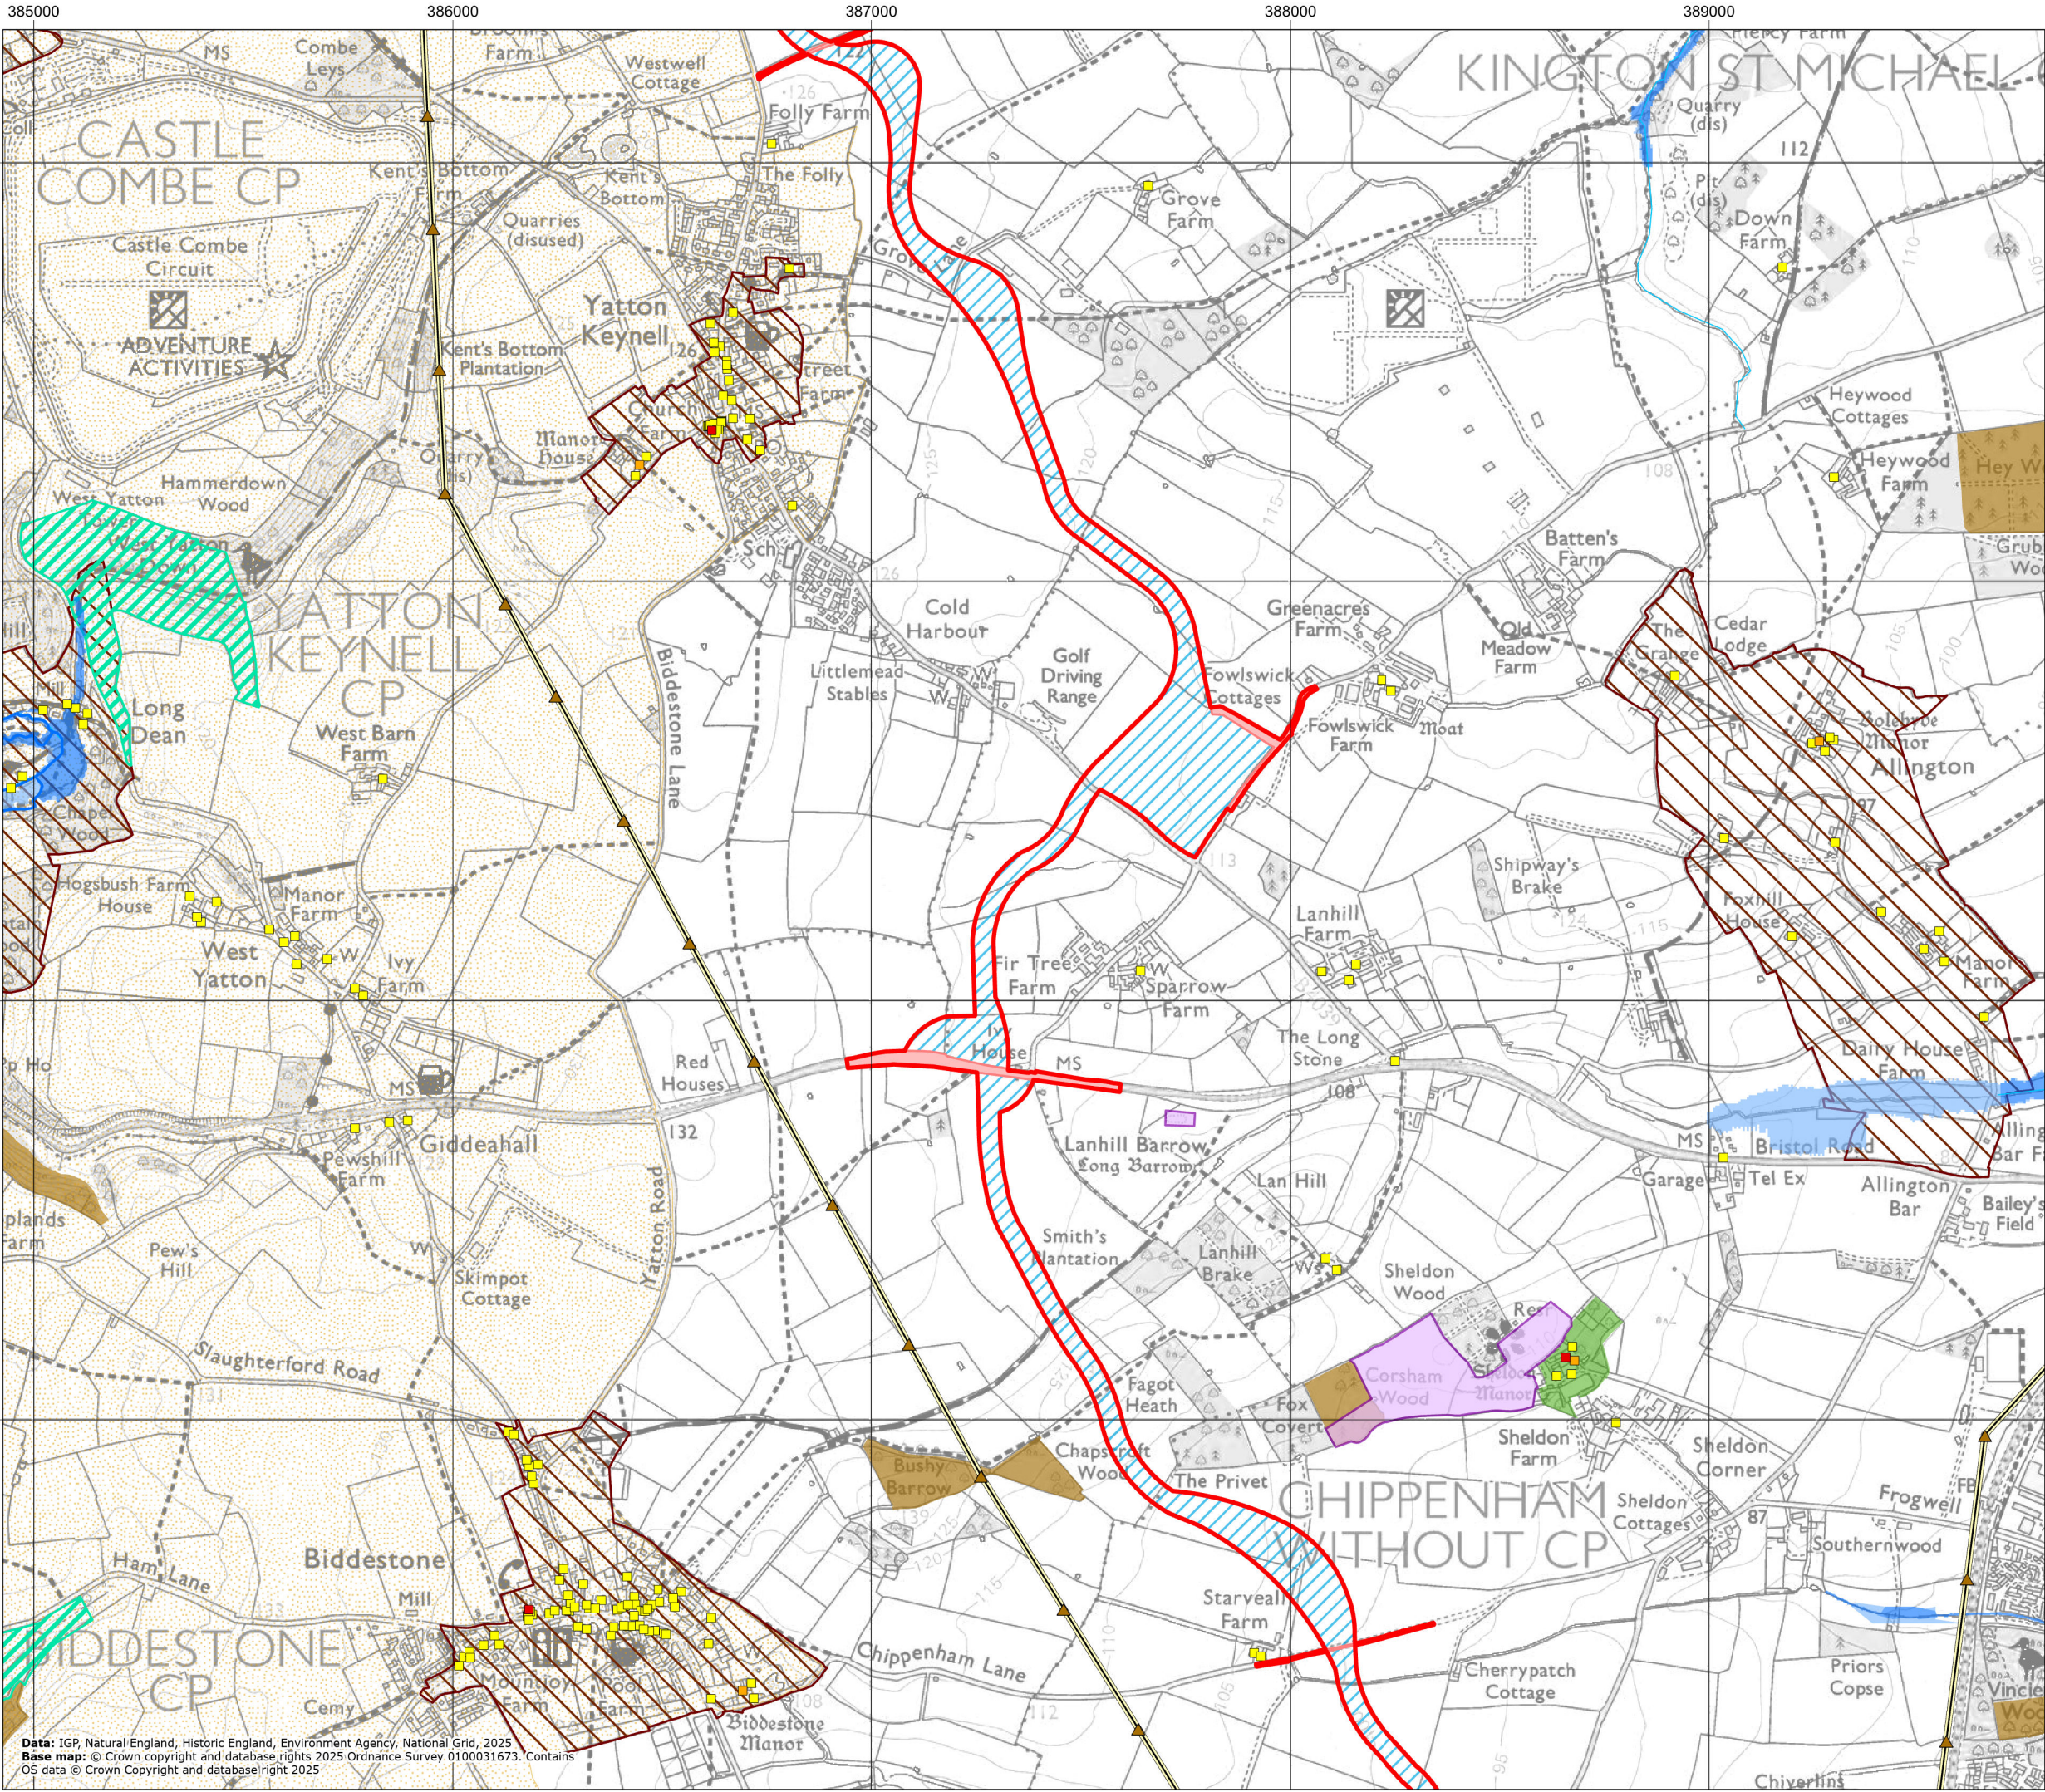


Title: Figure 2-3-7: Environmental and Planning Constraints Cable Route Corridor

Document: Volume 2
The Order Limits
Environmental Statement (ES)

Legend:


- Order Limits
- Highway Improvement Areas
- Cable Route Corridor
- Listed Building Grade I
- Listed Building Grade II*
- Listed Building Grade II
- Scheduled Monument
- Conservation Area
- Registered Parks and Gardens
- Ancient Woodland
- National Landscape
- Sites of Special Scientific Interest (SSSI)
- Flood Zone 3
- Flood Zone 2
- Statutory Main River
- Watercourse
- 400kV Overhead Line
- Electricity Tower

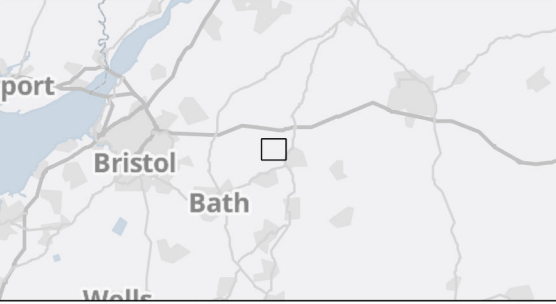

APFP Regulation: 5(2)(a)
Application Doc No.: EN010168/APP/6.2
Drawing no.: P4443_LPR_ZZ_XX_DR_Z_DEV_0197

Coordinate system: British National Grid
Scale: 1:15,000 @ A3



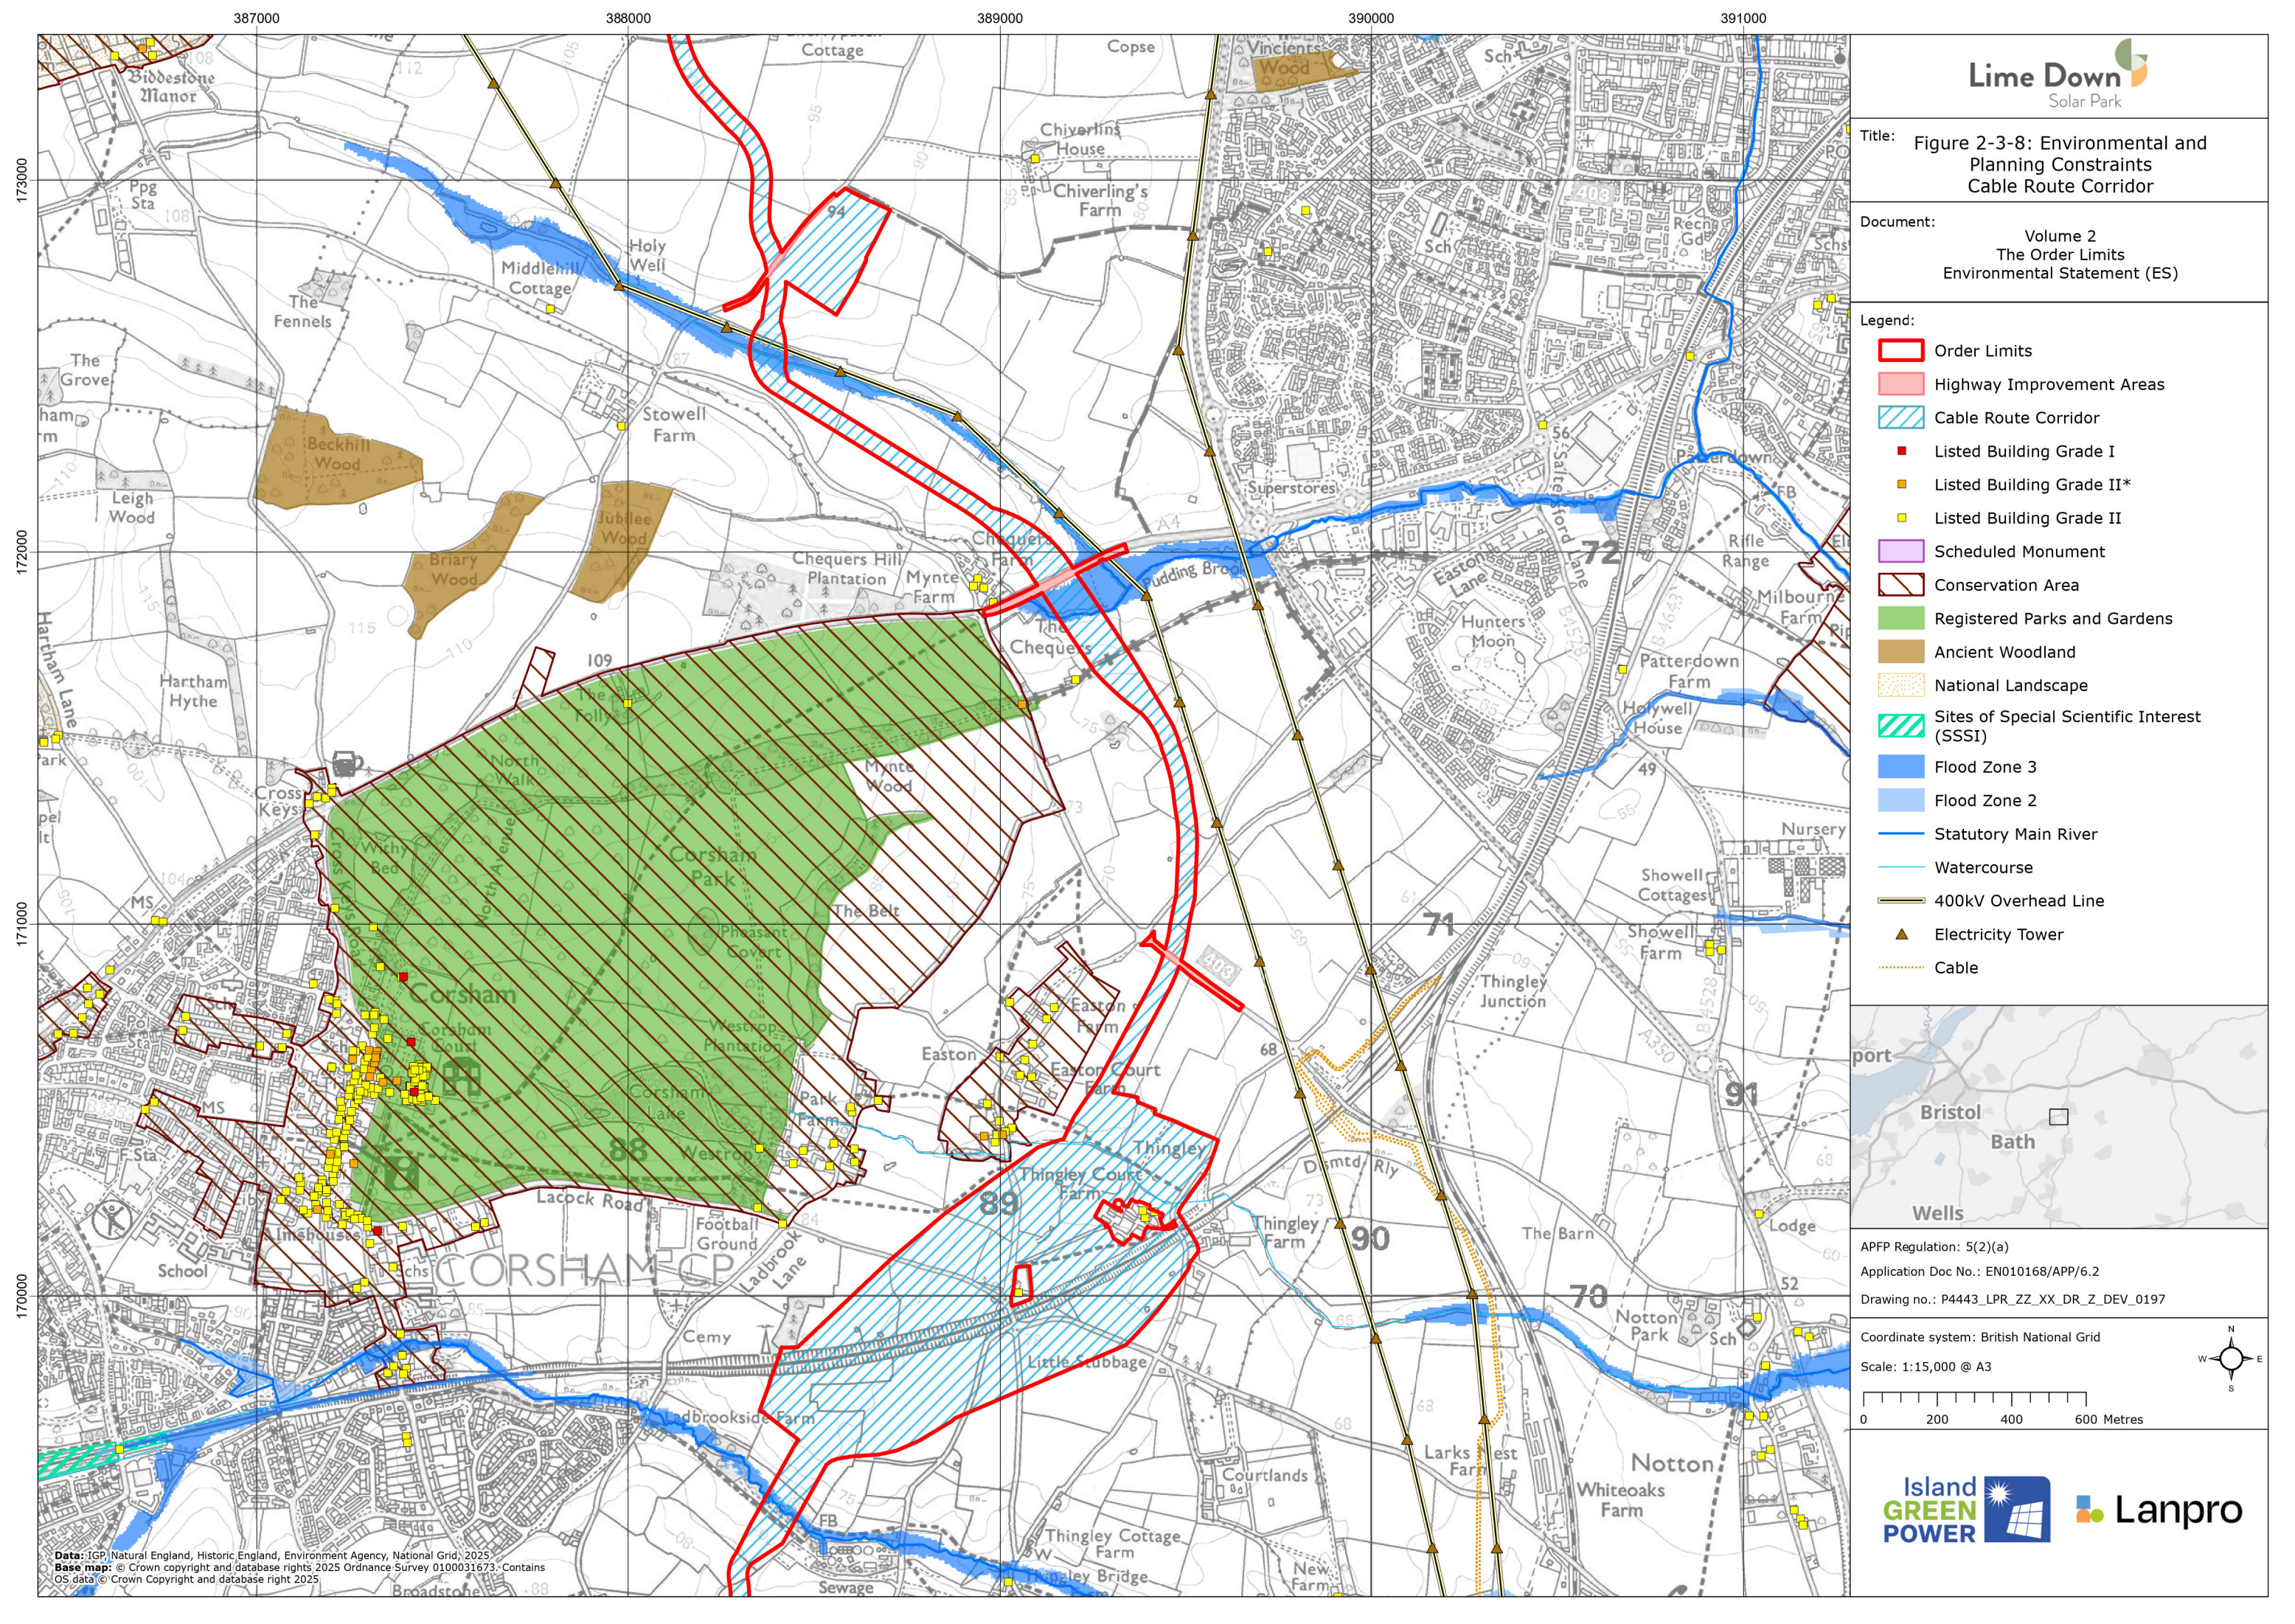

Legend:


- Order Limits
- Highway Improvement Areas
- Cable Route Corridor
- Listed Building Grade I
- Listed Building Grade II*
- Listed Building Grade II
- Scheduled Monument
- Conservation Area
- Registered Parks and Gardens
- Ancient Woodland
- National Landscape
- Sites of Special Scientific Interest (SSSI)
- Flood Zone 3
- Flood Zone 2
- Statutory Main River
- Watercourse
- 400kV Overhead Line
- Electricity Tower
- Cable



APFP Regulation: 5(2)(a)
Application Doc No.: EN010168/APP/6.2
Drawing no.: P4443_LPR_ZZ_XX_DR_Z_DEV_0197

Coordinate system: British National Grid
Scale: 1:15,000 @ A3


0 200 400 600 Metres

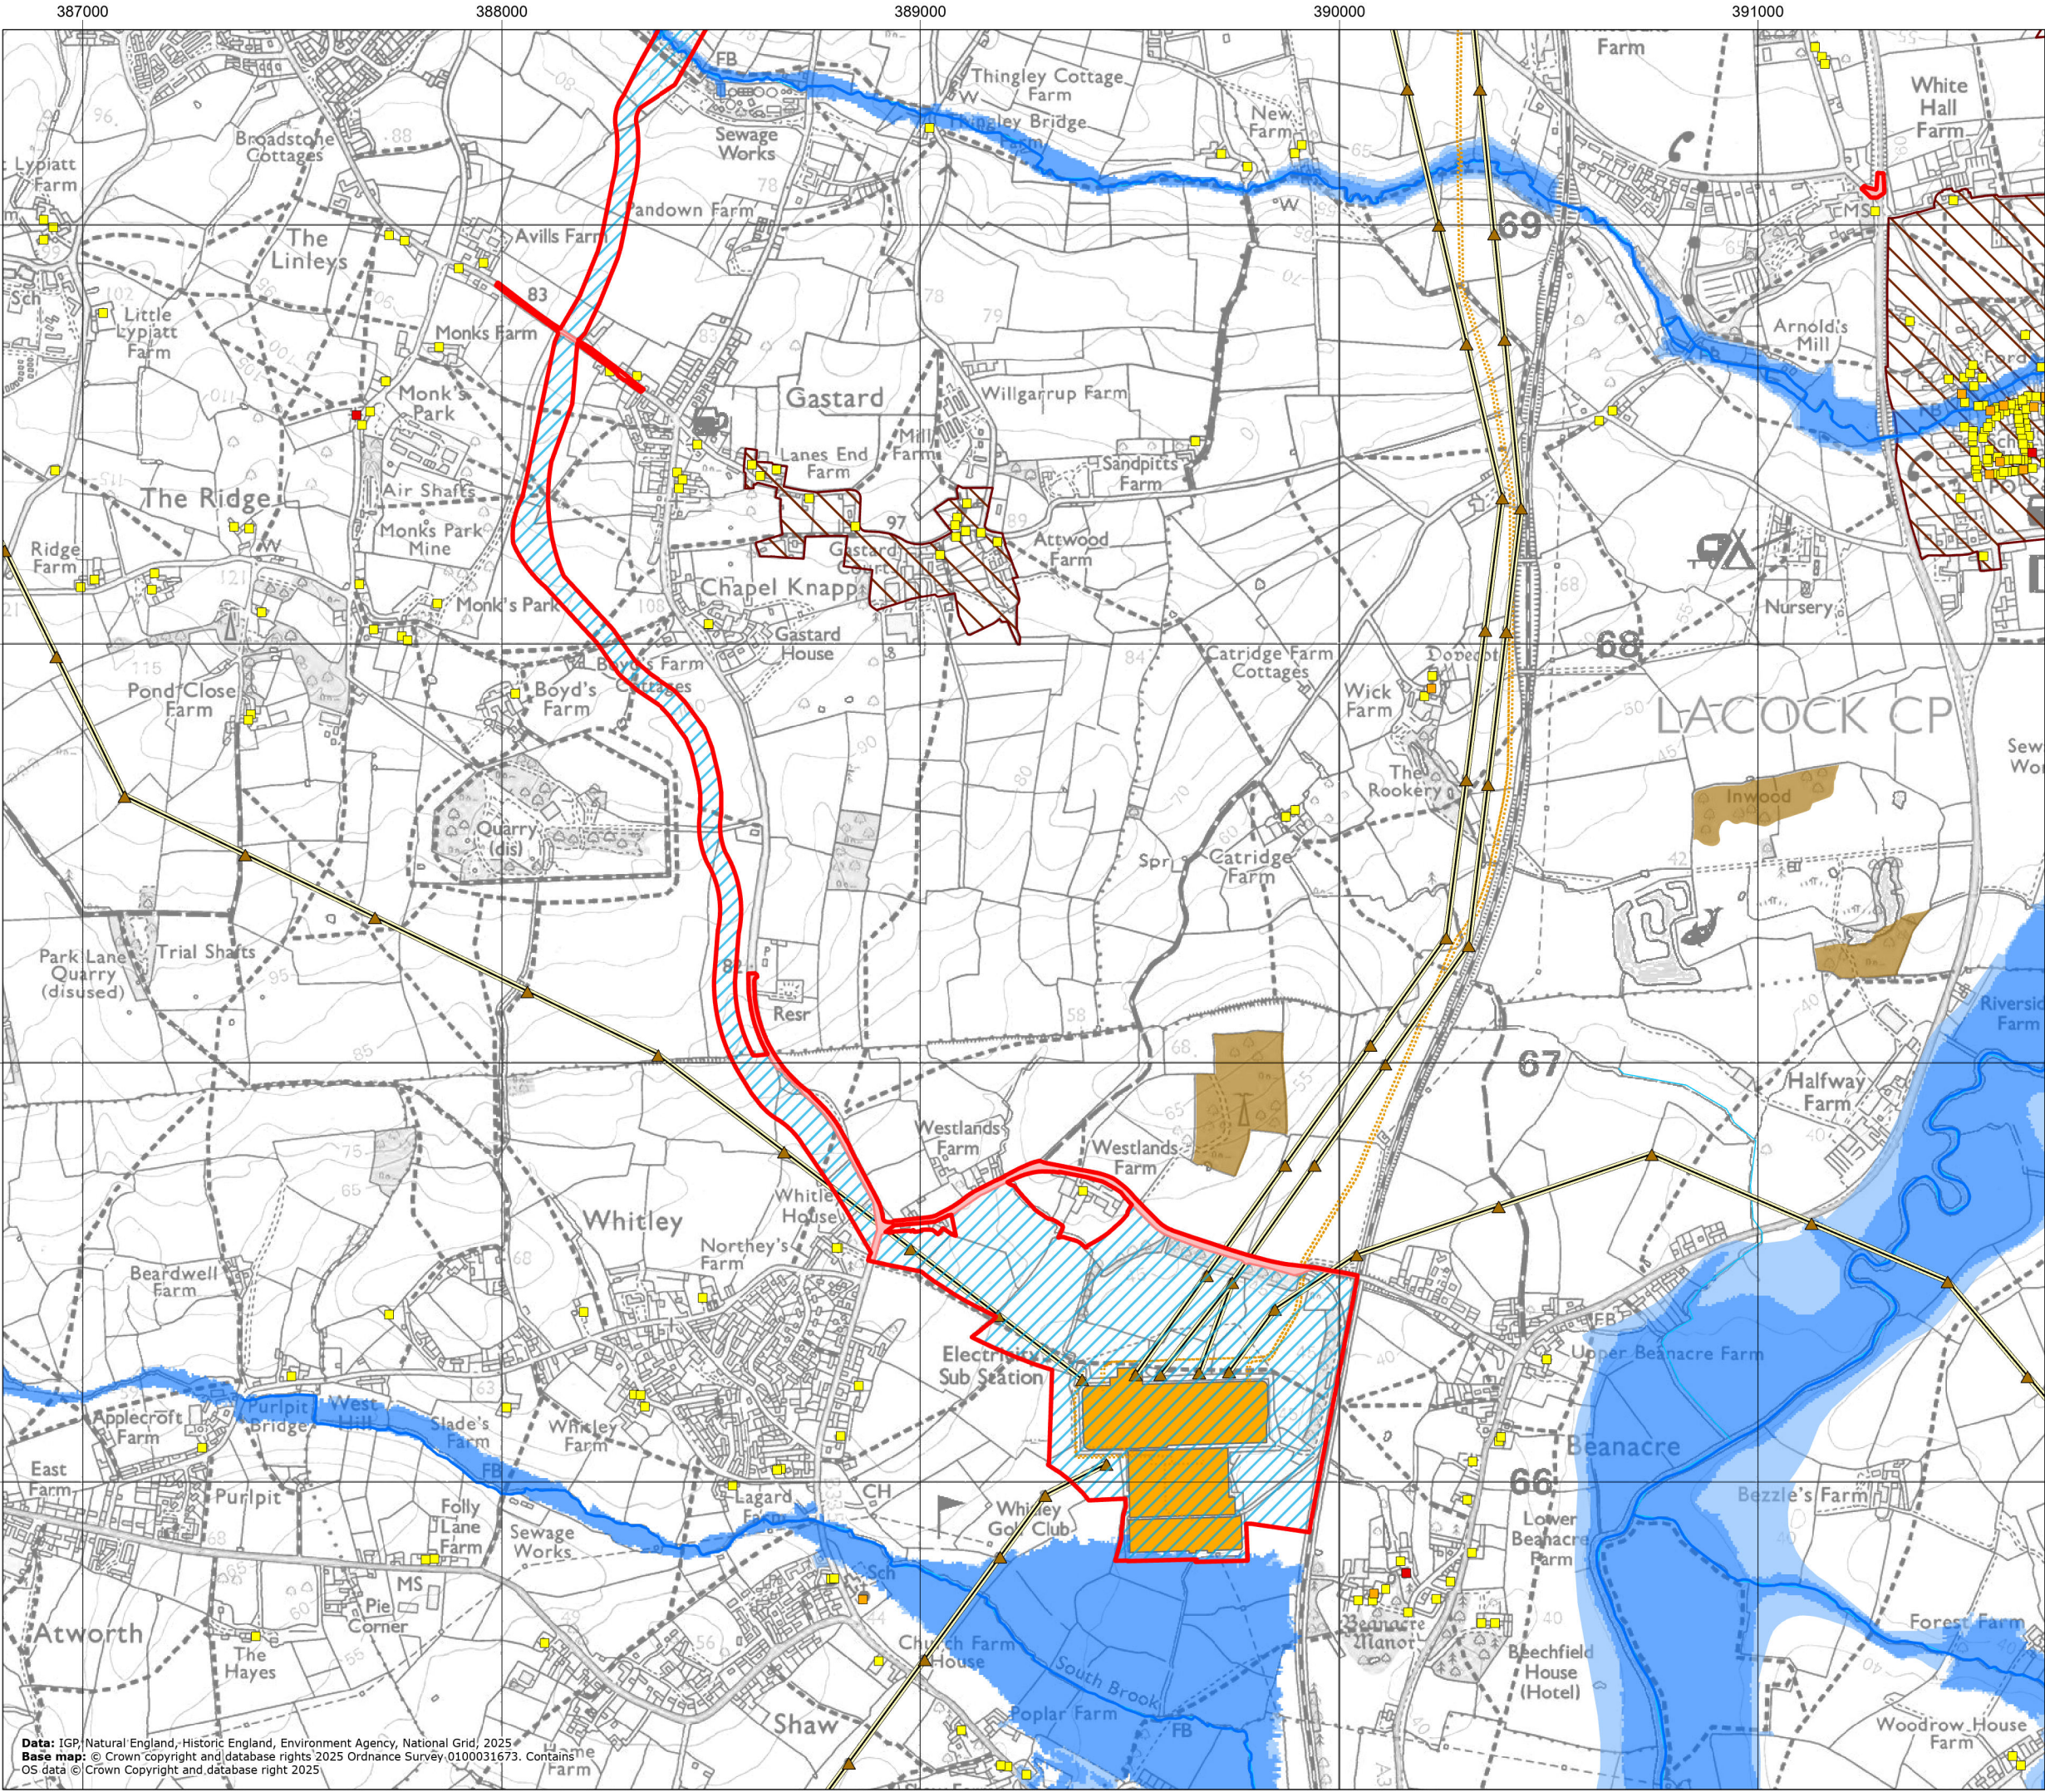

Title: Figure 2-3-9: Environmental and Planning Constraints Cable Route Corridor

Document: Volume 2
The Order Limits
Environmental Statement (ES)

- Legend:
- Order Limits
 - Highway Improvement Areas
 - Cable Route Corridor
 - Listed Building Grade I
 - Listed Building Grade II*
 - Listed Building Grade II
 - Conservation Area
 - Ancient Woodland
 - Flood Zone 3
 - Flood Zone 2
 - Statutory Main River
 - Watercourse
 - 400kV Overhead Line
 - Substation
 - Electricity Tower
 - Cable

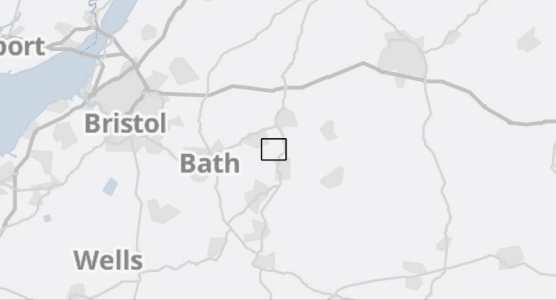

APFP Regulation: 5(2)(a)
Application Doc No.: EN010168/APP/6.2
Drawing no.: P4443_LPR_ZZ_XX_DR_Z_DEV_0197

Coordinate system: British National Grid
Scale: 1:15,000 @ A3

0 200 400 600 Metres



Data: IGP, Natural England, Historic England, Environment Agency, National Grid, 2025
Base map: © Crown copyright and database rights 2025 Ordnance Survey 0100031673. Contains OS data © Crown Copyright and database right 2025