


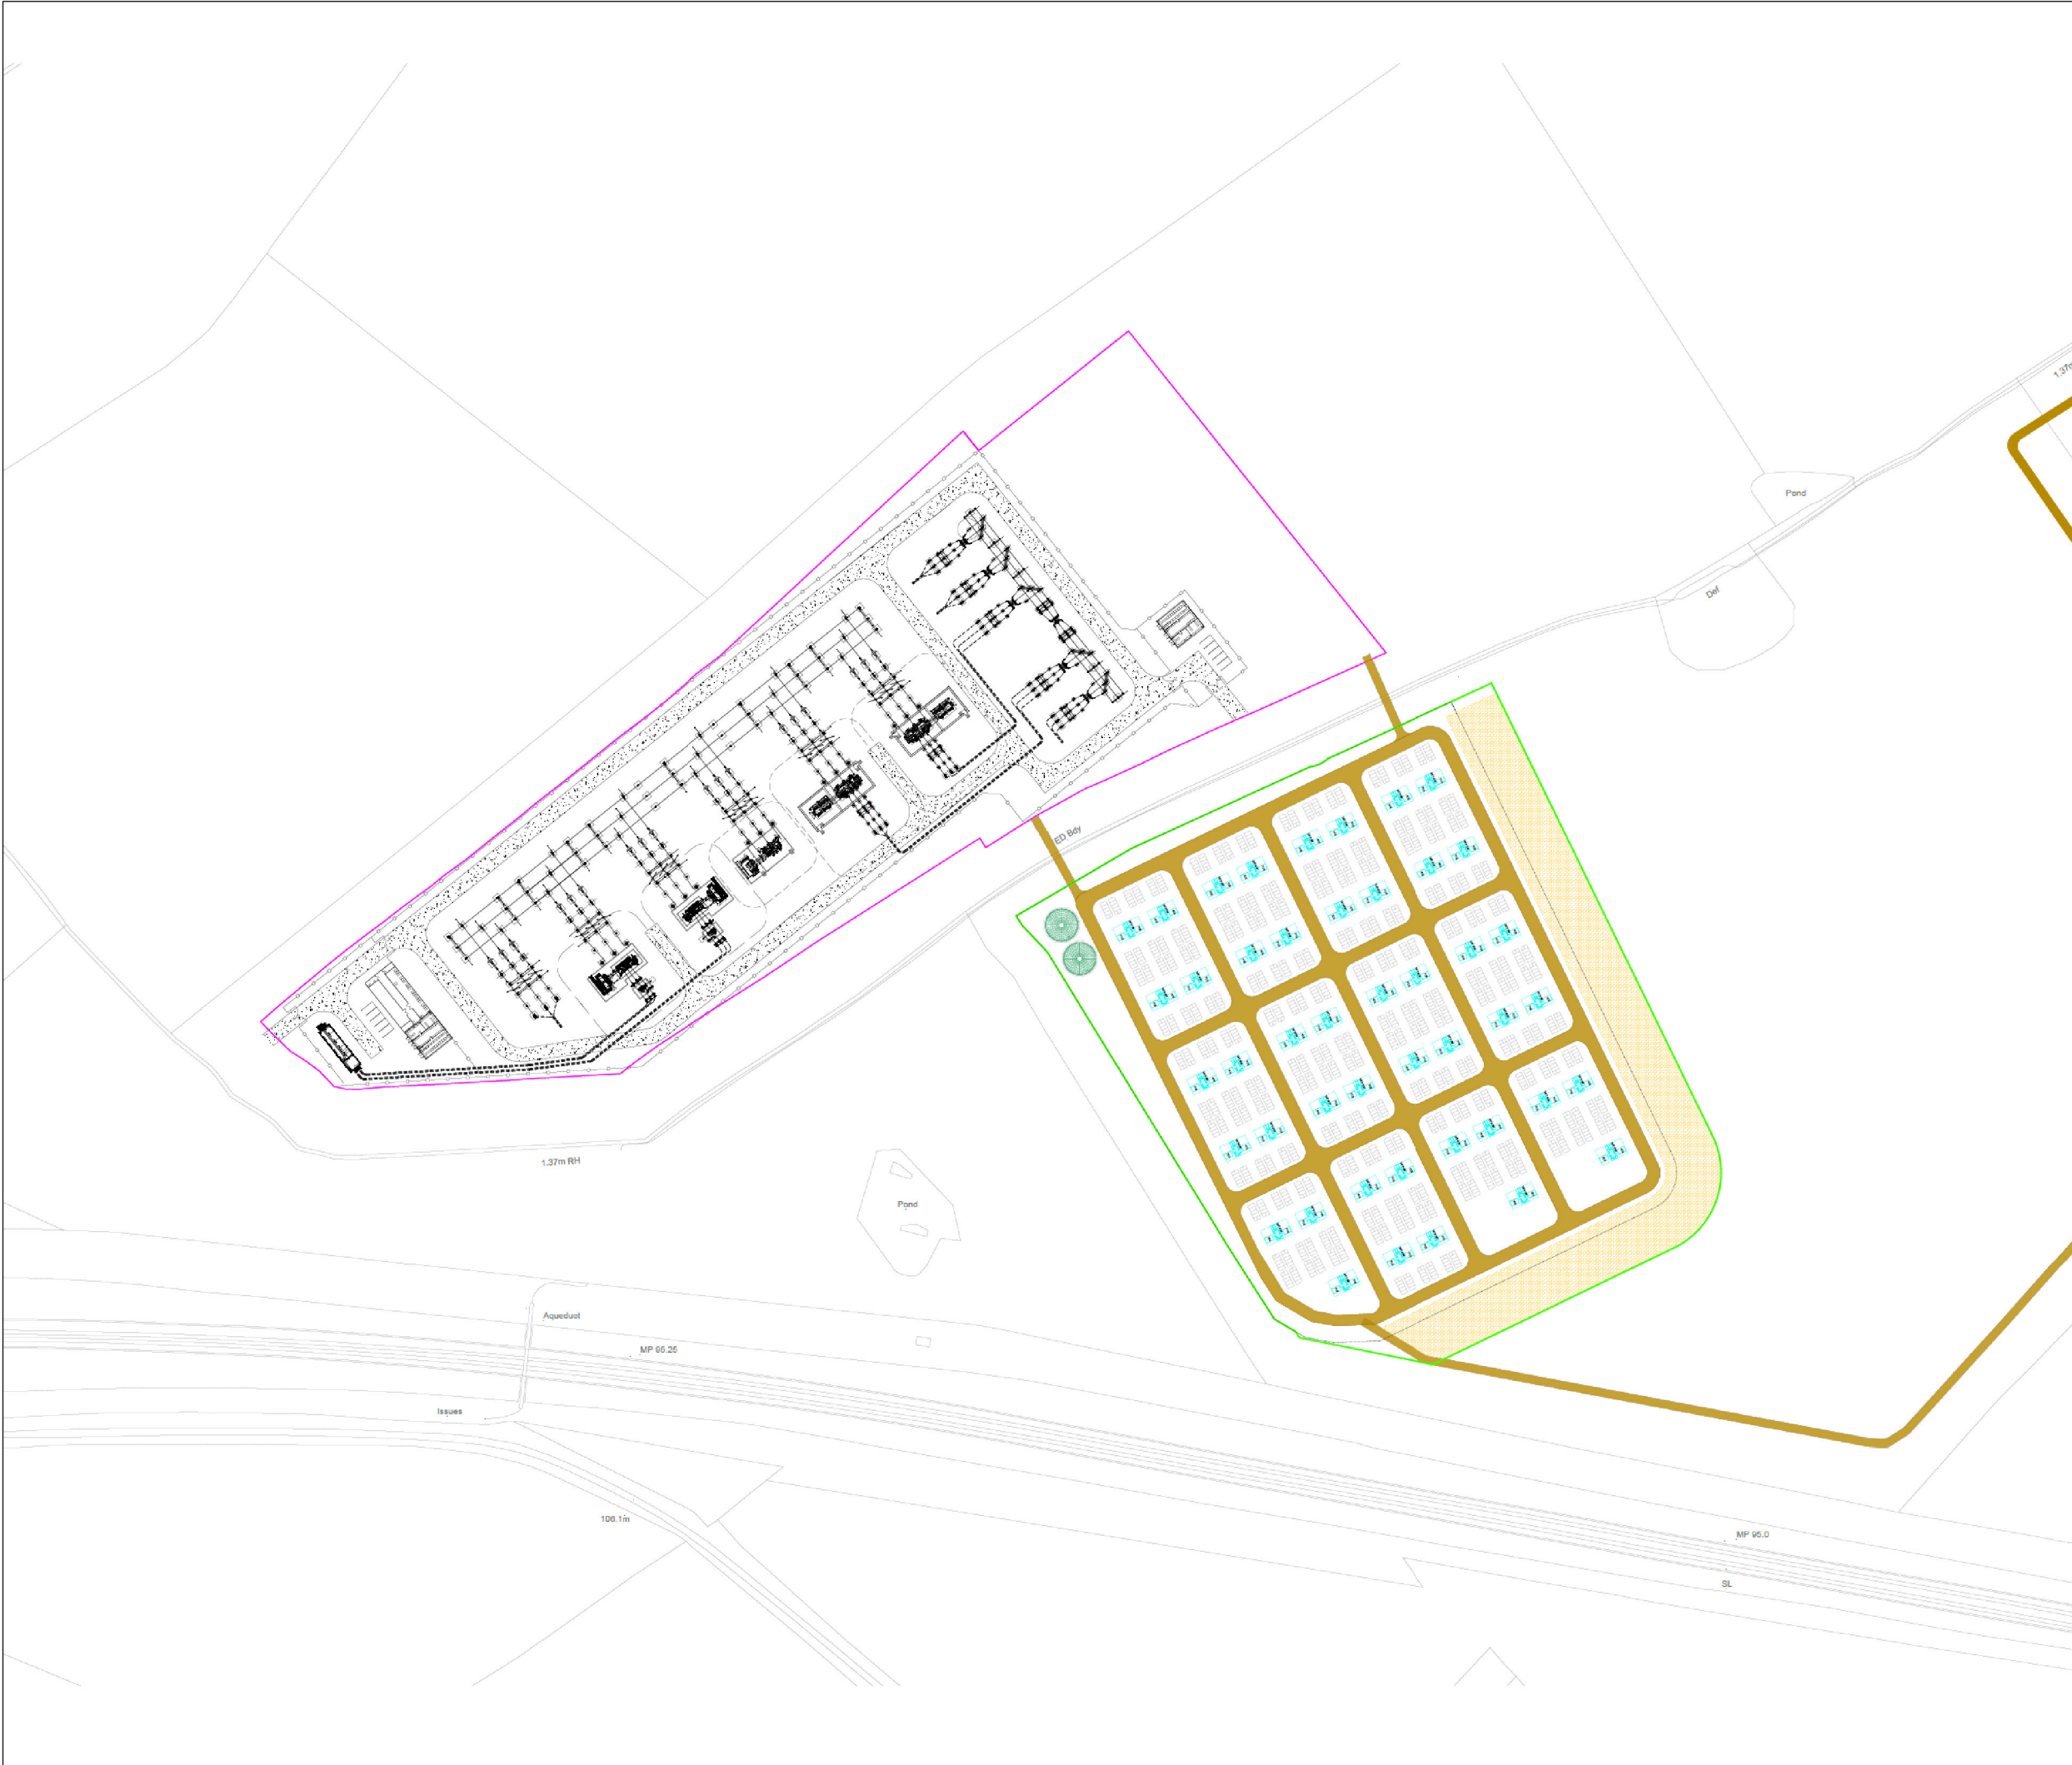


Title: Figure 3-3: 400kV Substation and BESS Layout

Document: Volume 2
The Scheme
Environmental Statement (ES)

Legend:

	BESS Area
	Substation Area
	BESS Unit
	PCS
	Water Tank
	Fence
	Access Track
	Bund

Data: IGP, 2025
Base map: © Crown copyright and database rights 2025 Ordnance Survey 0100031673.

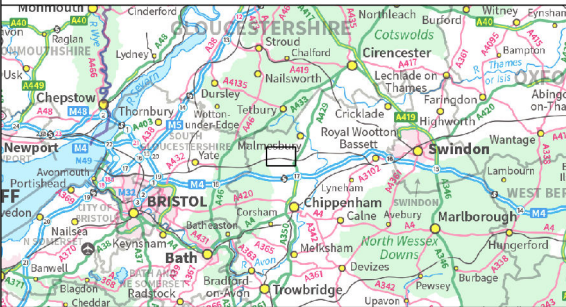

APFP Regulation: 5(2)(a)
Application Doc No.: EN010168/APP/6.2
Drawing no.: P4443_LPR_ZZ_XX_DR_Z_SCH_0299

Coordinate system: British National Grid
Scale: Not to scale

