


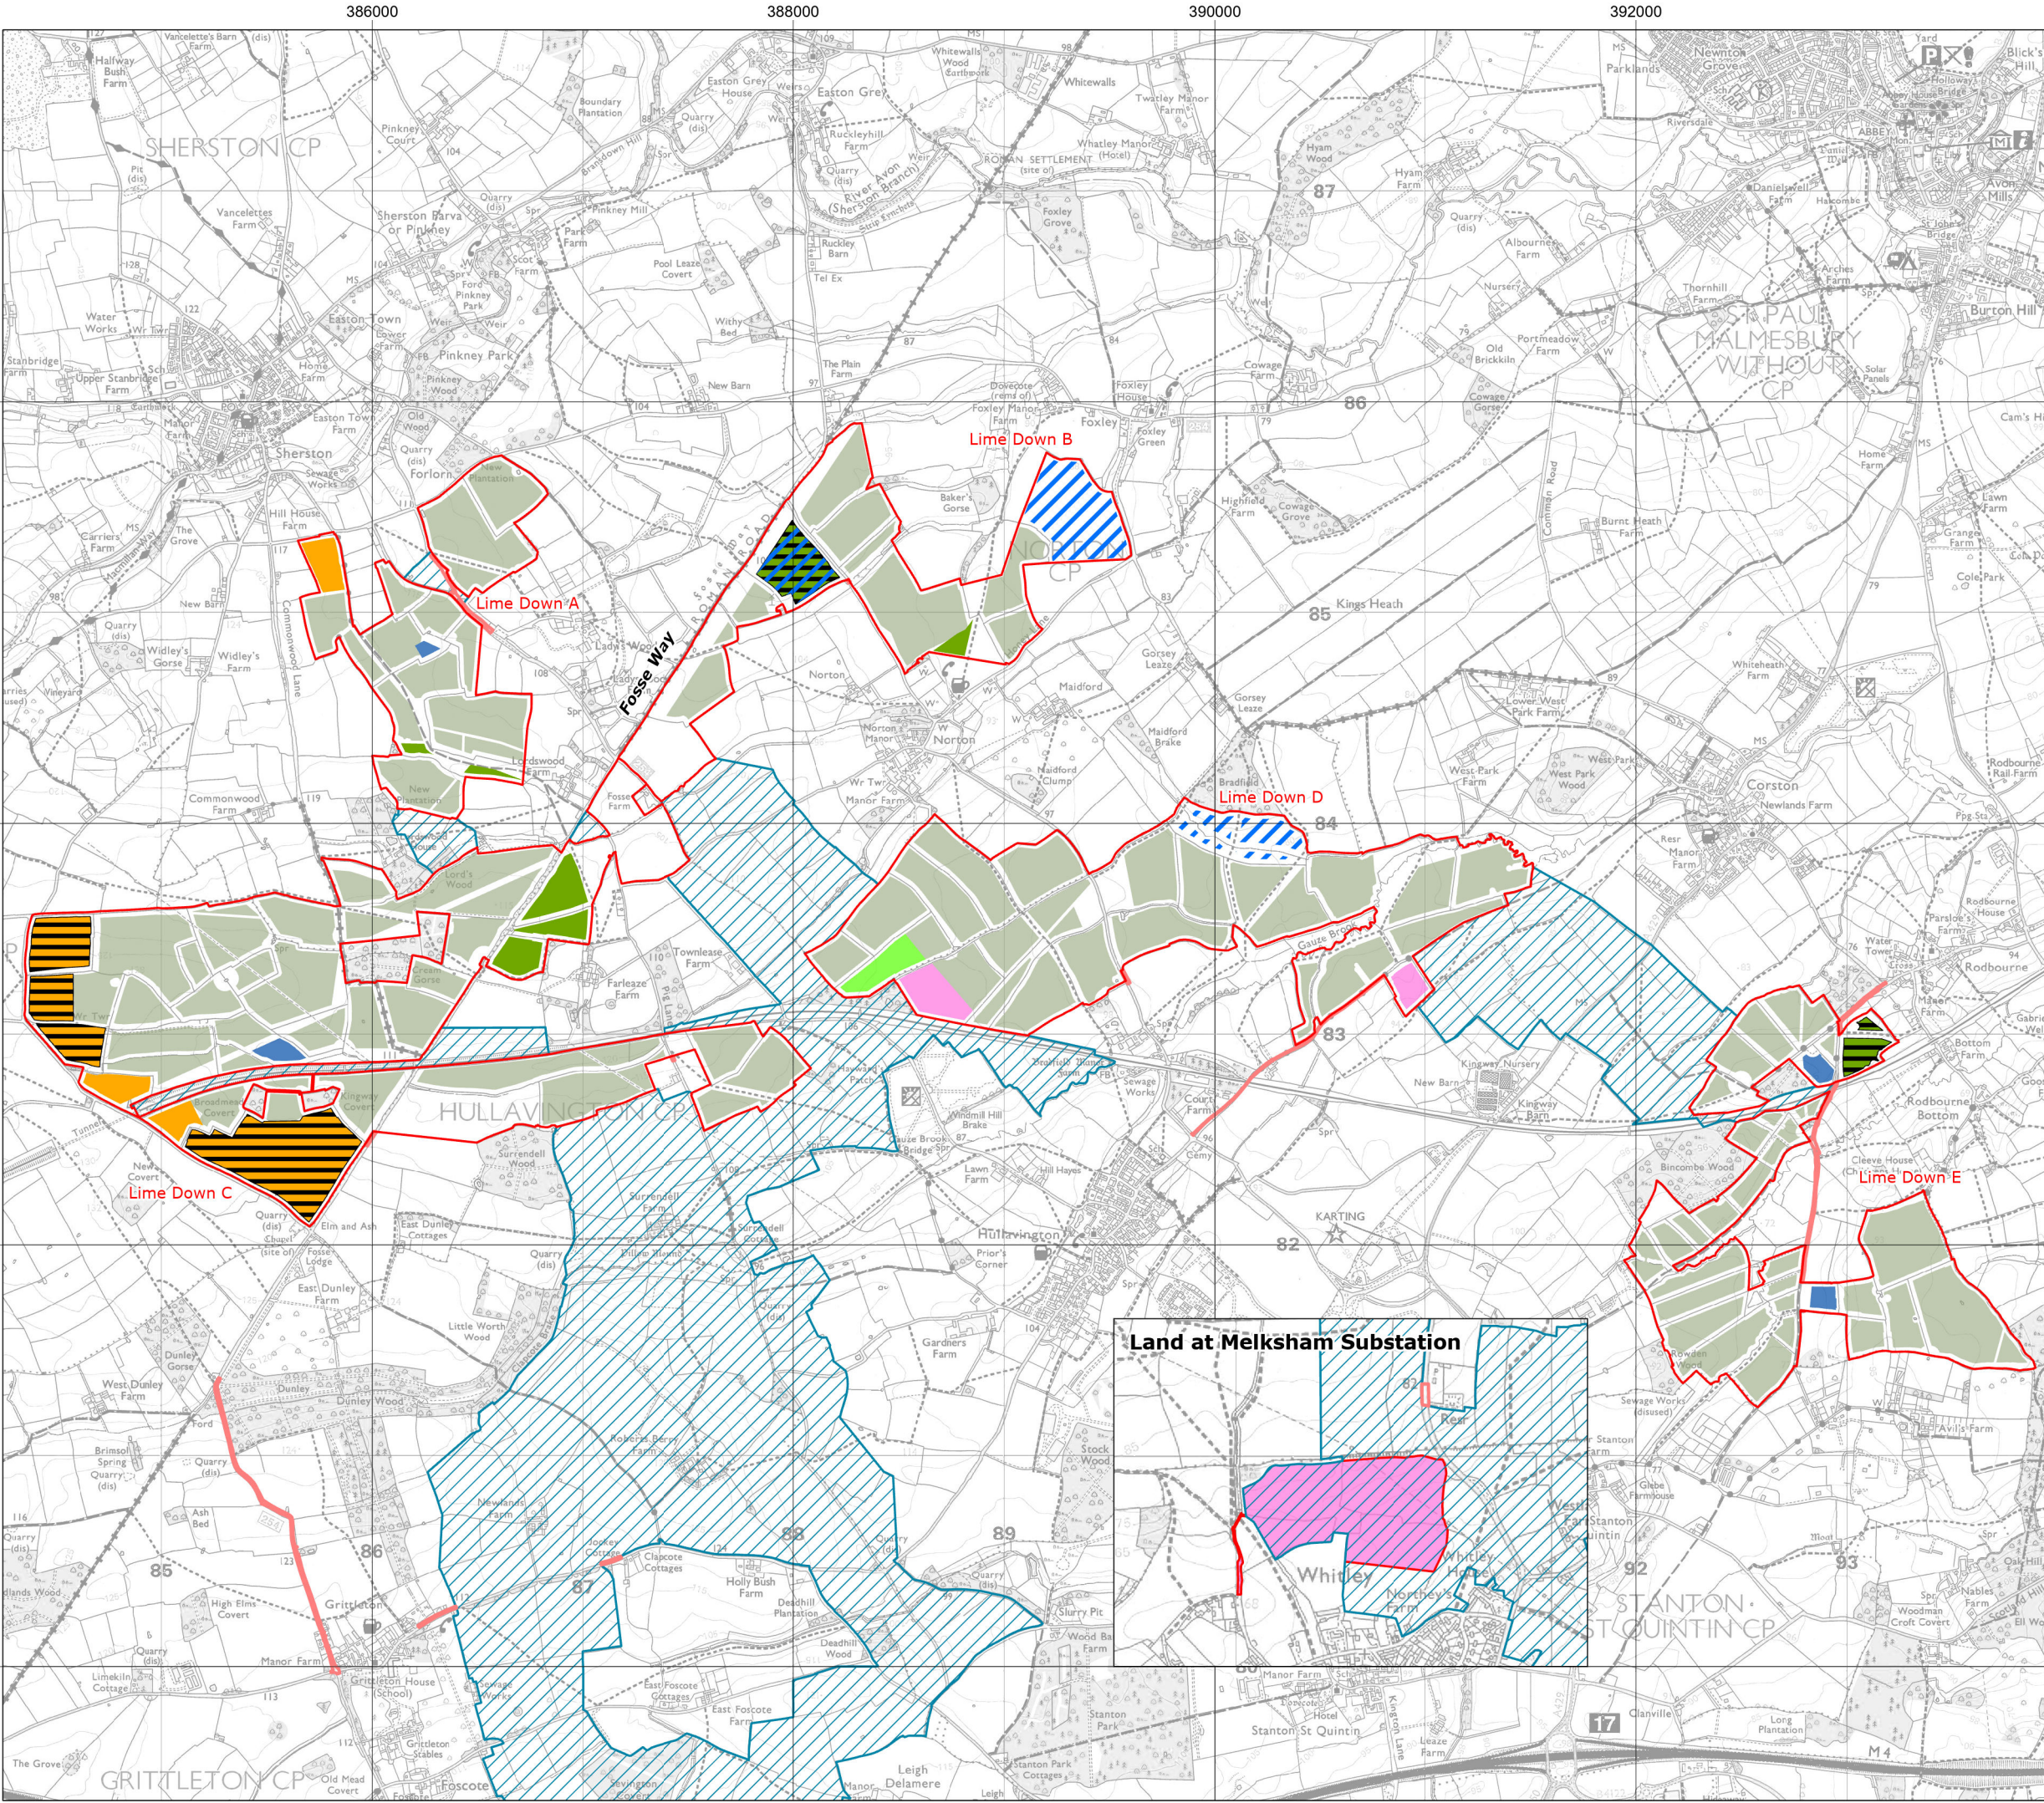


Title:
Figure 4-3: Main Infrastructure Layout
Changes between Scoping and PEIR

Document:
Volume 2
Alternatives and Design Evolution
Environmental Statement (ES)

- Legend:
- Solar PV Sites
 - Highway Improvement Areas
 - Cable Route Search Corridor
 - Solar PV Modules
- Infrastructure Layout Changes**
- 1. 400kV Substation
 - 2. 132kV Substation
 - 3. Relocation of BESS
 - 4. Exclusion of Solar PV panels to protect the setting of the Cotswold National Landscape
 - 5. Exclusion of Solar PV panels along the Fosse Way and sensitive PRoW
 - 6. Exclusion of Solar PV panels within highly visible or high intervisibility with the landscape
 - 7. Exclusion of Solar PV panels in areas of flood risk and archaeological constraint

Data: IGP, 2025
Base map: © Crown copyright and database rights 2025 Ordnance Survey 0100031673.

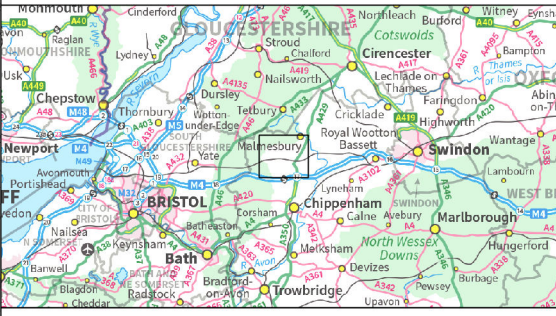

APFP Regulation: 5(2)(a)
Application Doc No.: EN010168/APP/6.2
Drawing no.: P4443_LPR_ZZ_XX_DR_Z_ALT_0243

Coordinate system: British National Grid
Scale: 1:30,000 @ A3

0 500 1,000 1,500 Metres

