




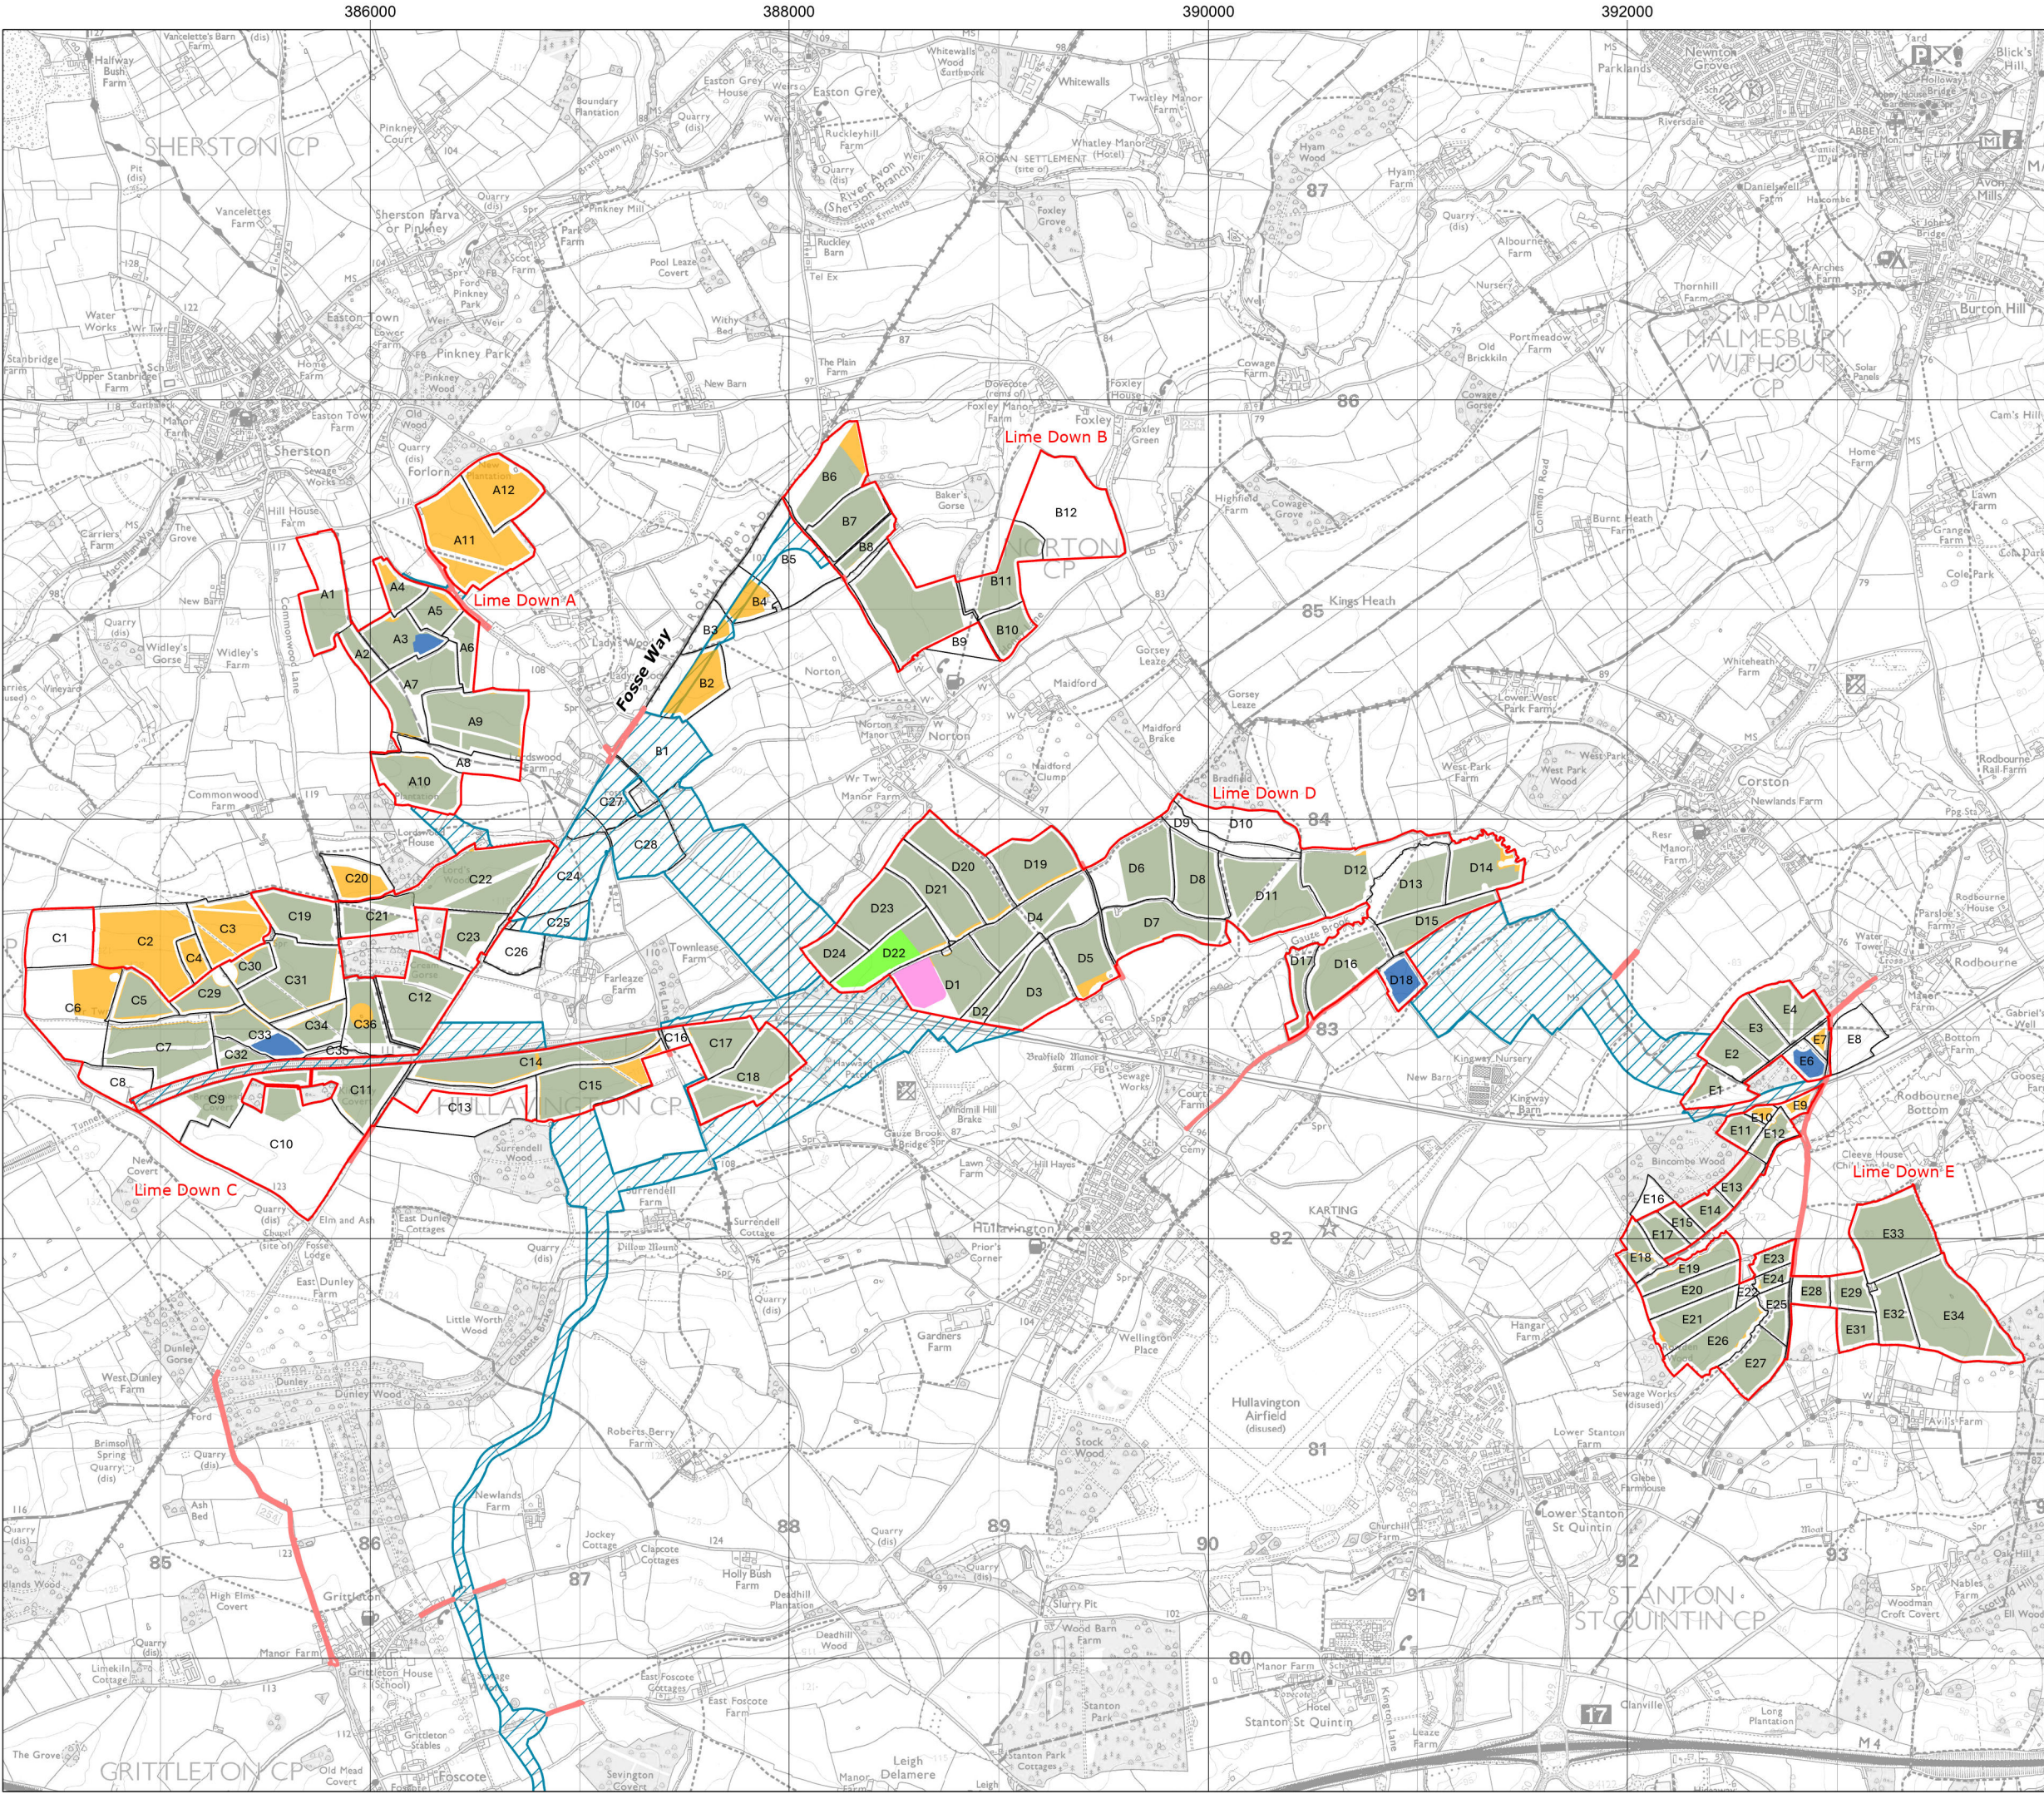

Title:
Figure 4-4: Main Infrastructure Layout Changes between PEIR and DCO Application

Document:
Volume 2
Alternatives and Design Evolution
Environmental Statement (ES)


Legend:

- Solar PV Sites
- Highway Improvement Areas
- Cable Route Corridor
- Solar PV Modules
- Field Boundary

Infrastructure Layout Changes

- 1. 400kV Substation
- 2. 132kV Substation
- 3. BESS
- 4. Removal of solar PV modules

Data: IGP, 2025
Base map: © Crown copyright and database rights 2025 Ordnance Survey 0100031673.

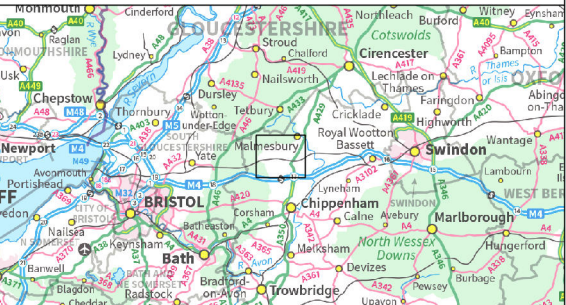

APFP Regulation: 5(2)(a)
Application Doc No.: EN010168/APP/6.2
Drawing no.: P4443_LPR_ZZ_XX_DR_Z_ALT_0315

Coordinate system: British National Grid
Scale: 1:30,000 @ A3

