


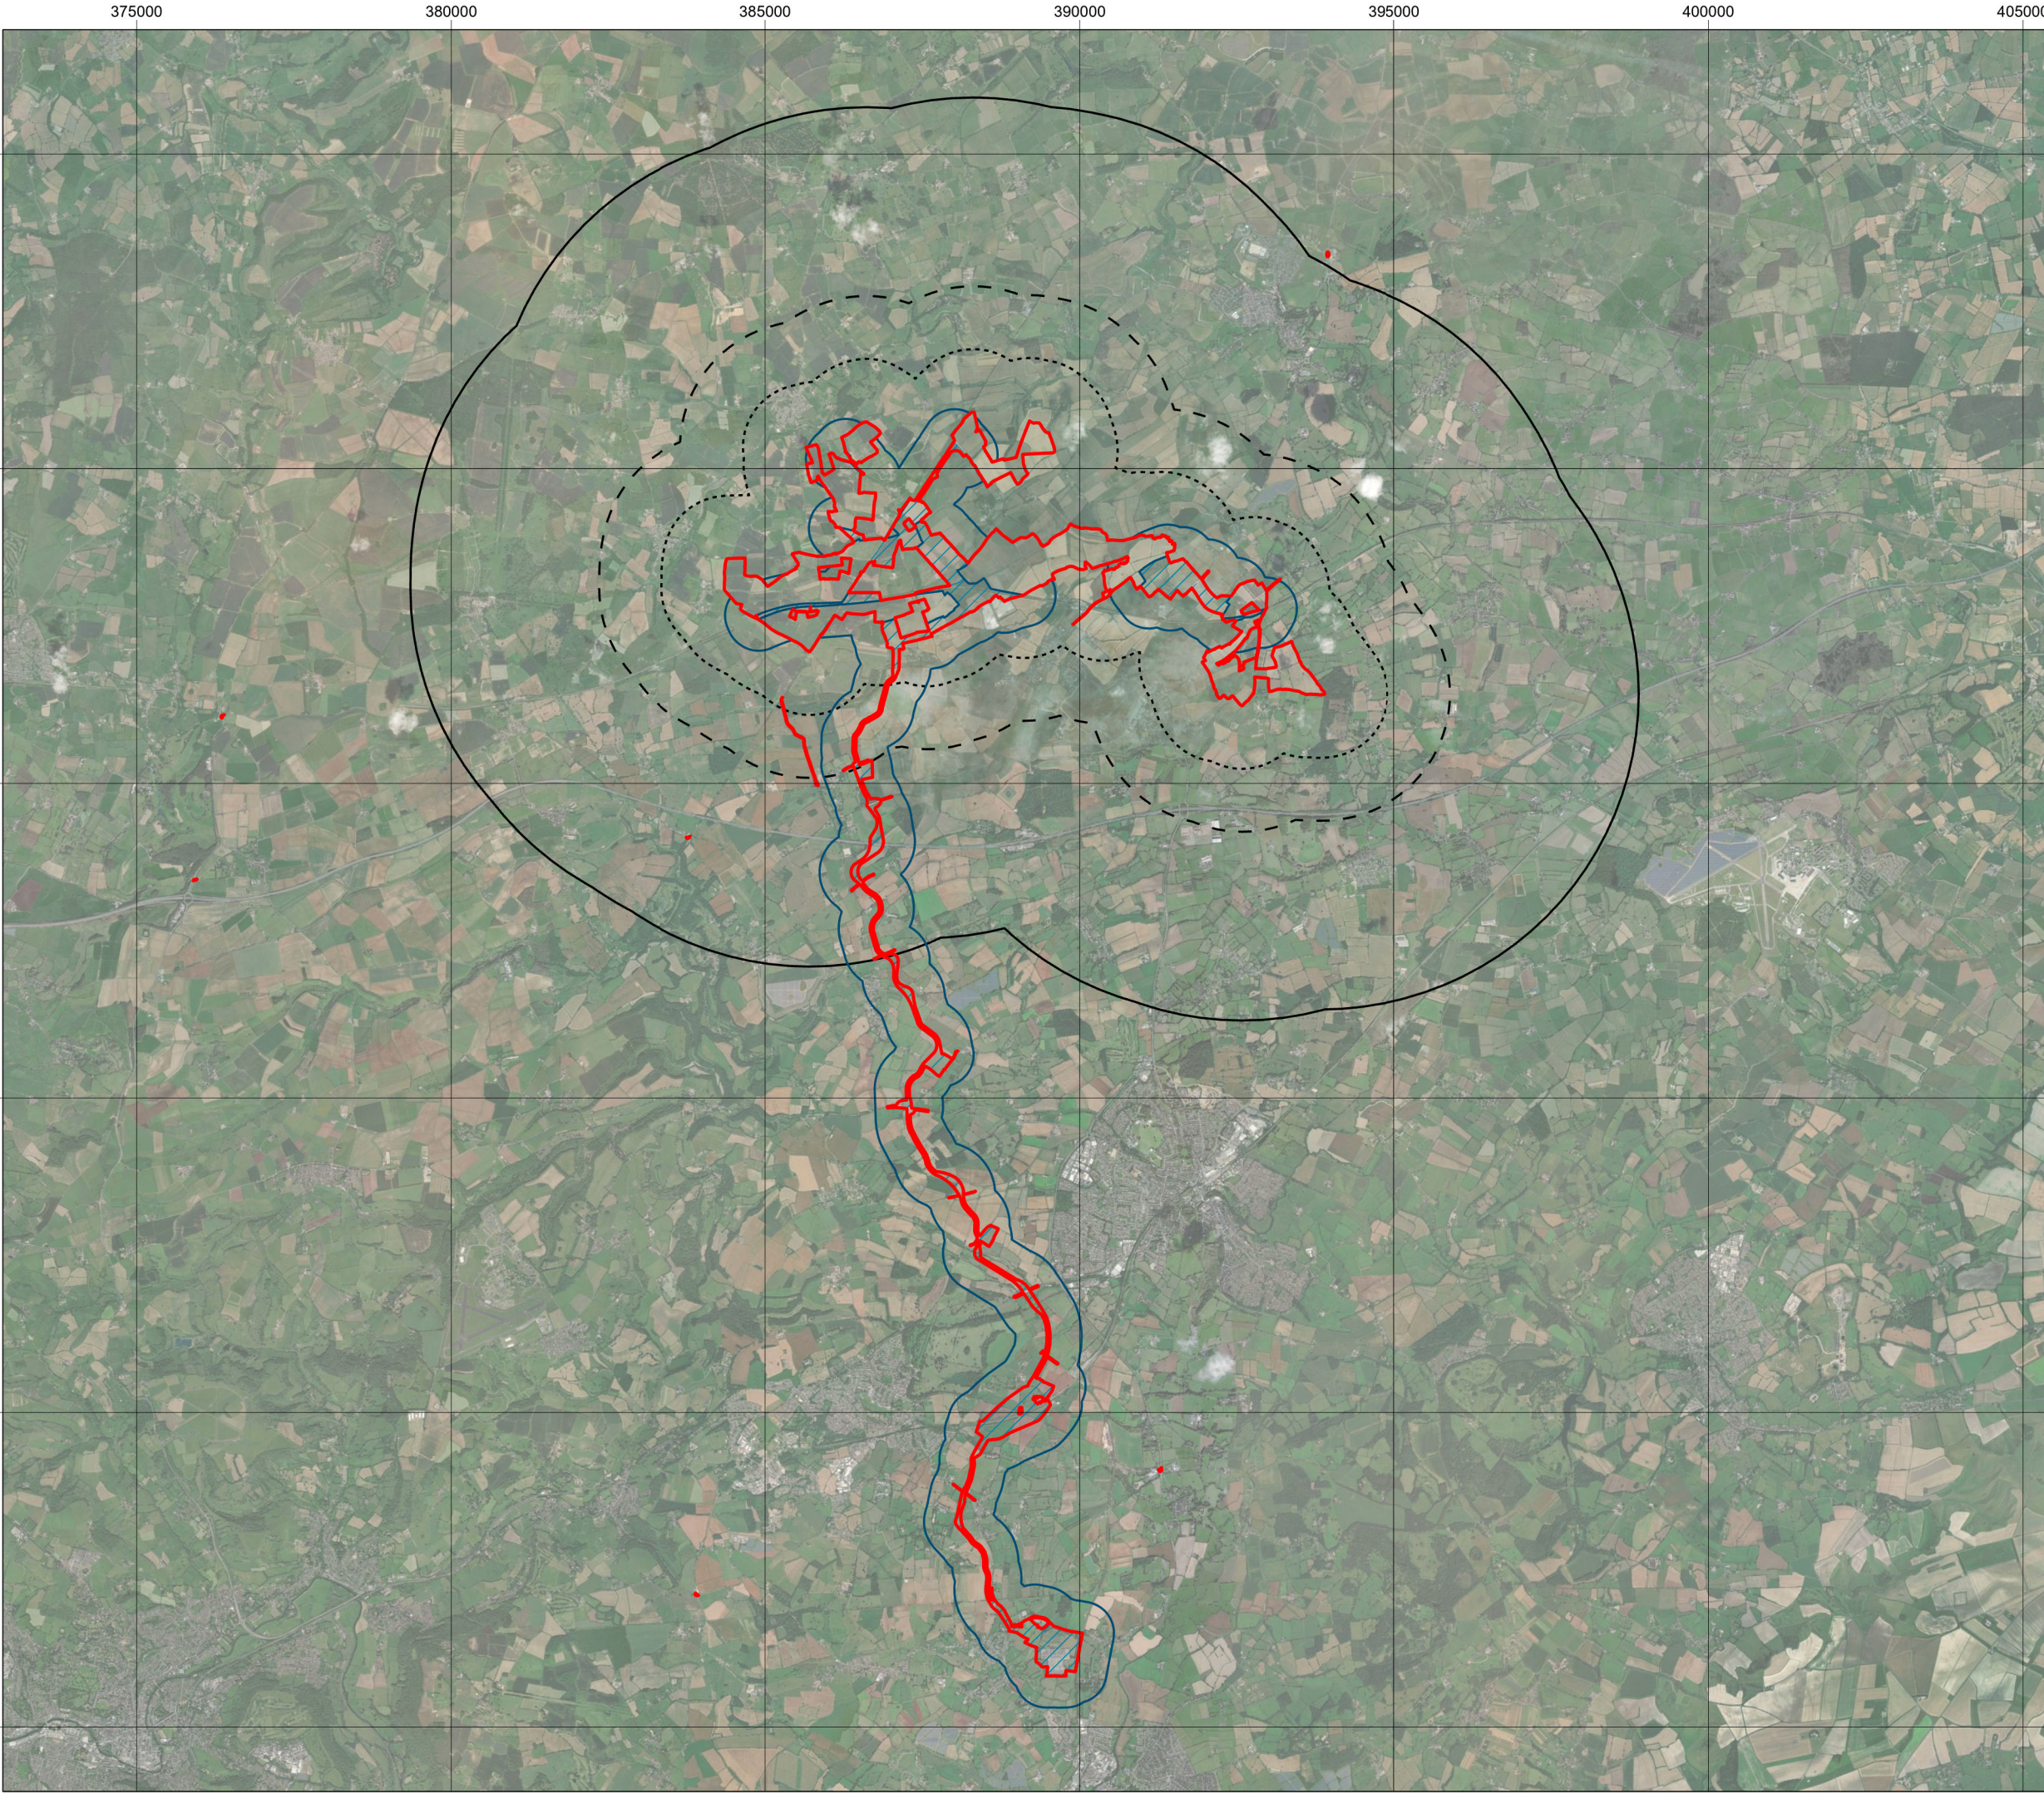


Title:
Figure 8-2: Aerial Photography

Document:
**Volume 2
Landscape and Visual
Environmental Statement (ES)**

- Legend:
- Order Limits
 - Cable Route Corridor
 - Highway Improvement Areas
 - 1km Solar PV Sites Study Area
 - 2km Solar PV Sites Study Area
 - 5km Solar PV Sites Study Area
 - 500m Cable Route Corridor Study Area

Data: IGP, Lanpro 2025
Base map: © Crown copyright and database rights 2025 Ordnance Survey 0100031673Earthstar Geographics

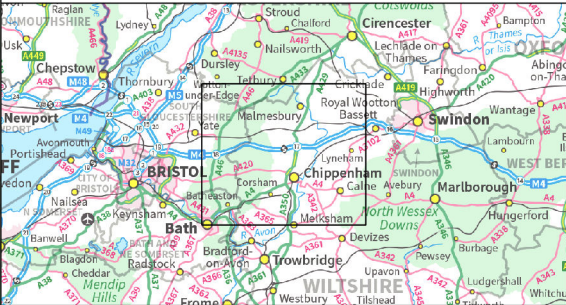

APFP Regulation: 5(2)(a)
Application Doc No.: EN010168/APP/6.2
Drawing no.: P4443_LPR_ZZ_XX_DR_Z_LVIA_0058

Coordinate system: British National Grid
Scale: 1:100,000 @ A3