



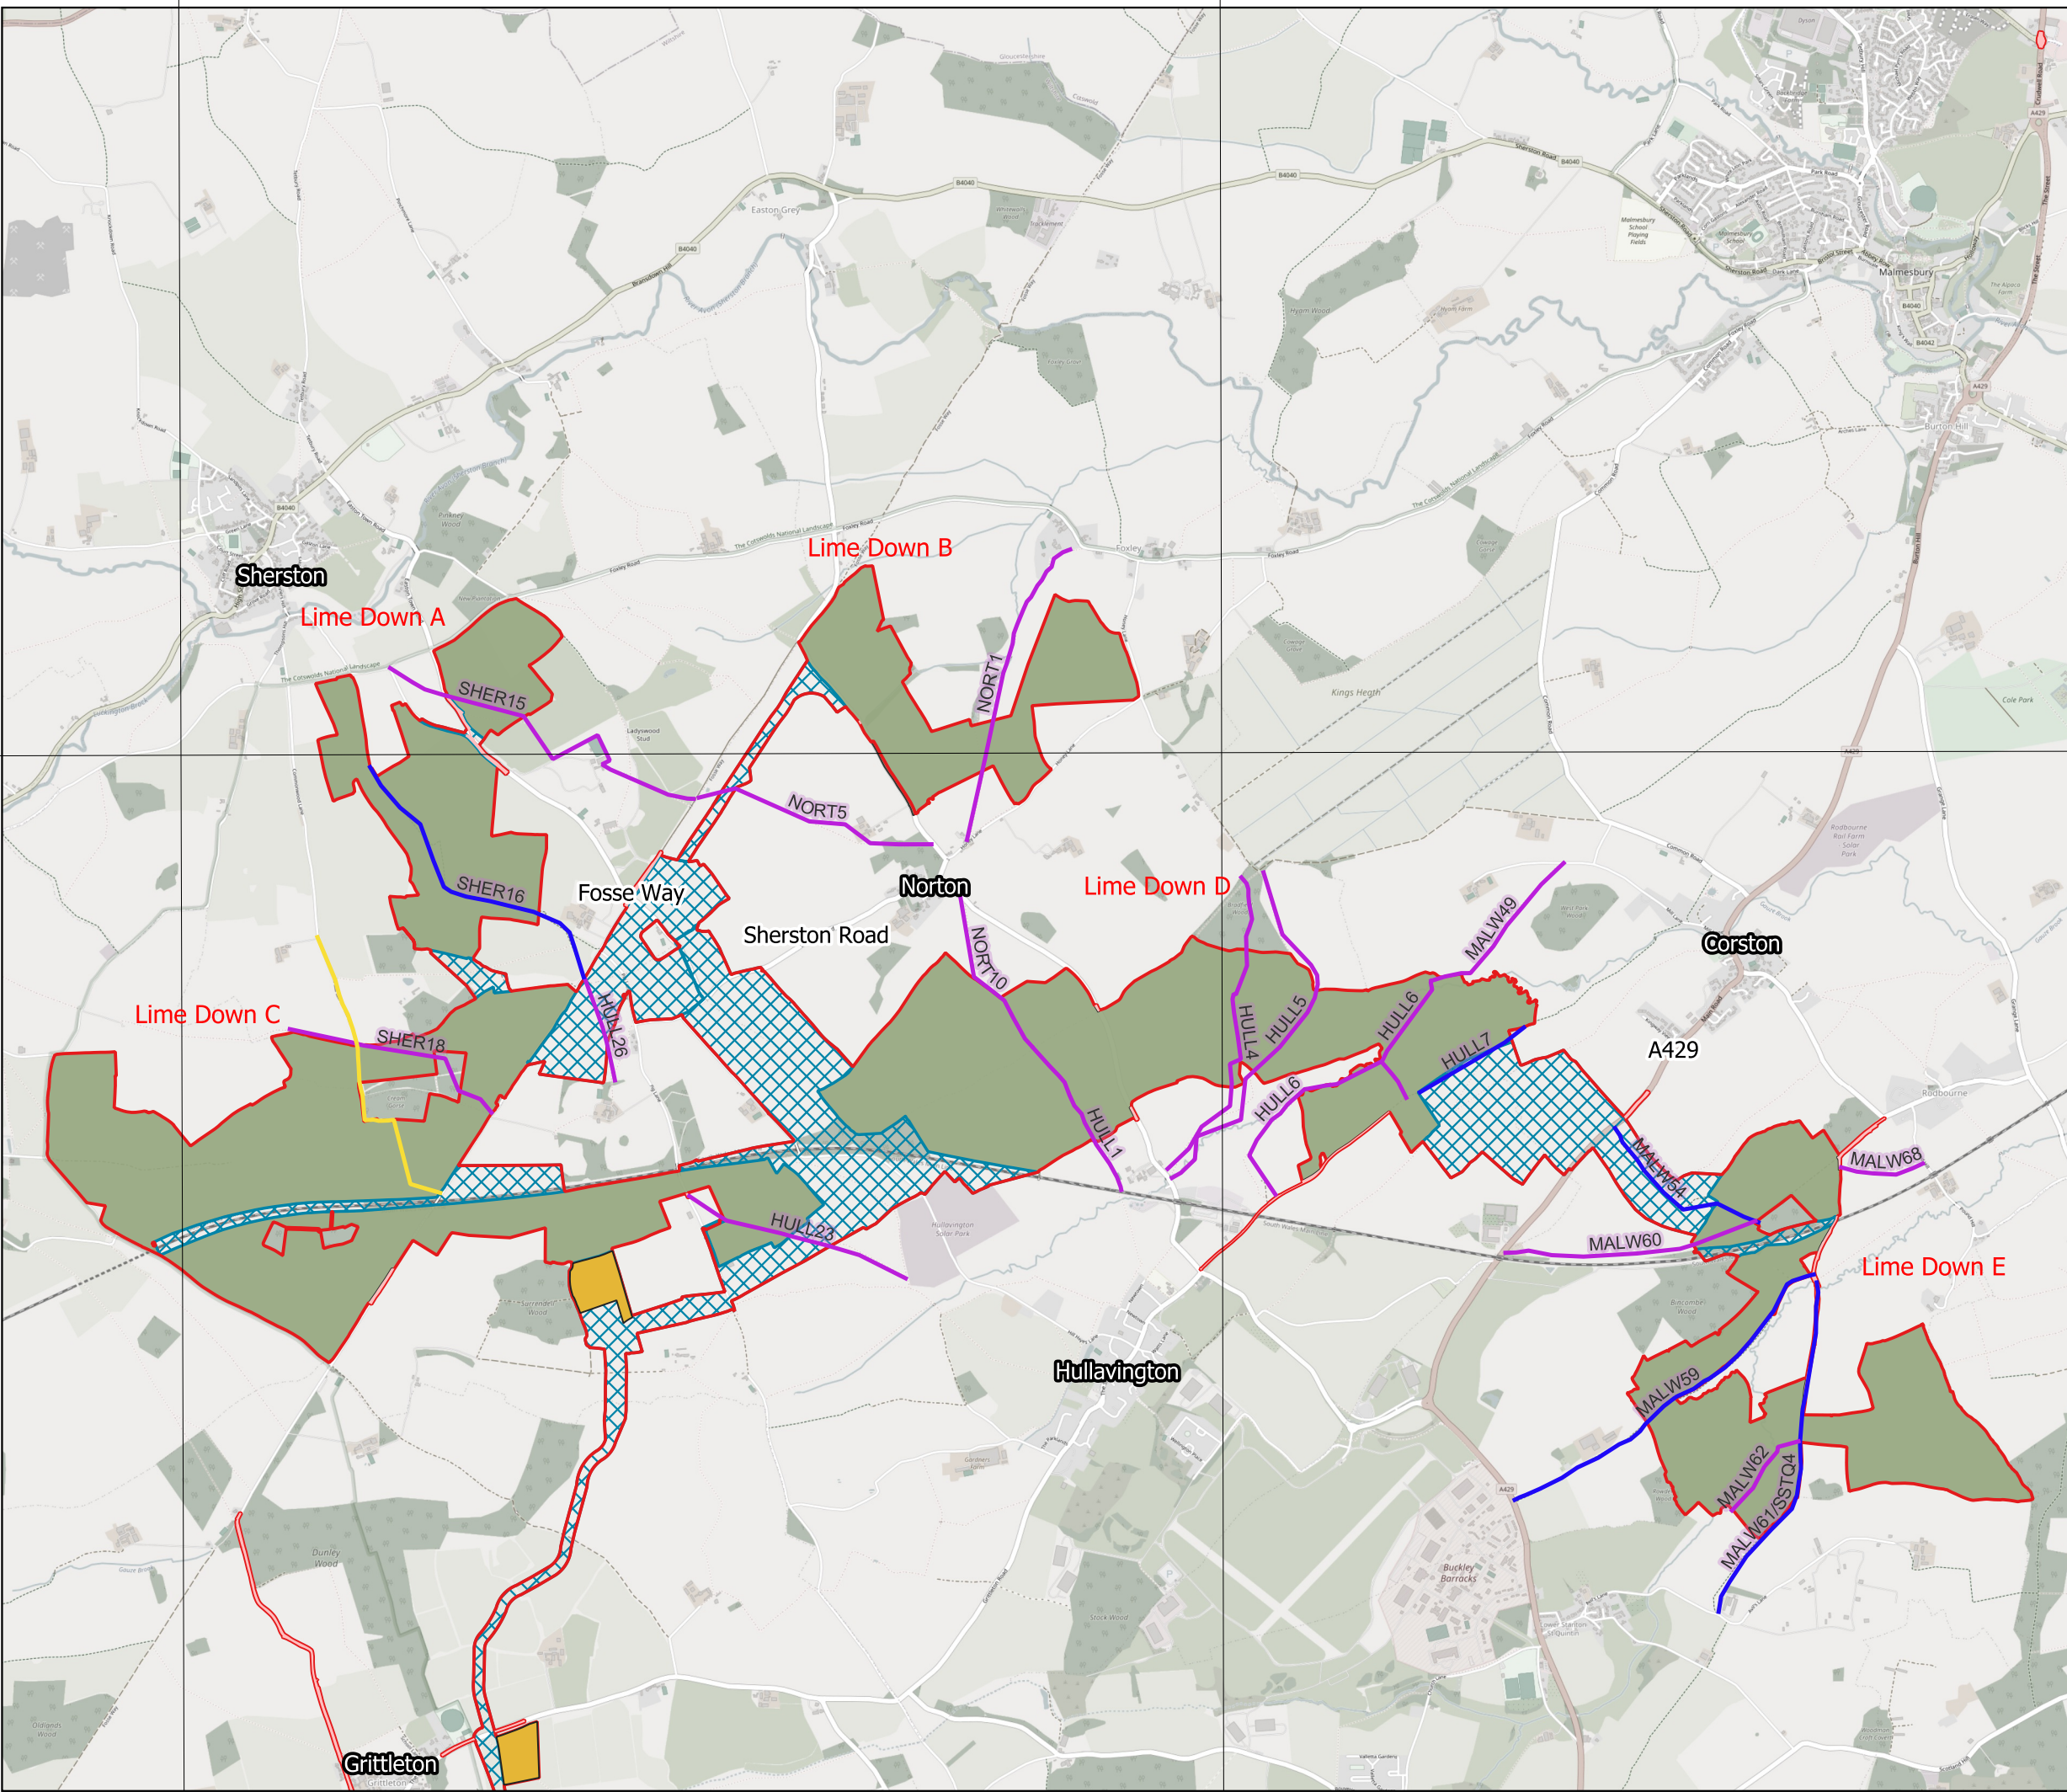

- Legend:
- Highway Improvement Areas
 - Order Limits
 - Solar PV Sites
 - Cable Route Corridor
 - Footpath
 - Bridleway Open to All Traffic (BOAT)
 - Byway Open to All Traffic (BOAT)
 - Cable Corridor Construction Compounds

Data: IGP 2025 Base Maps: © Crown copyright and database rights 2025
OSM Standard 0100031673

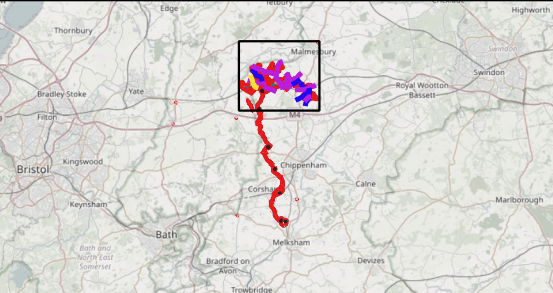

APFP Regulation: 5(2)(a)
Application Doc no.: APP / 6.2
Drawing no.: Figure 13-3

Co-ordinate system: British National Grid
Scale: 1:49111 @ A3
INDICATIVE
0 1,000 2,000 m