


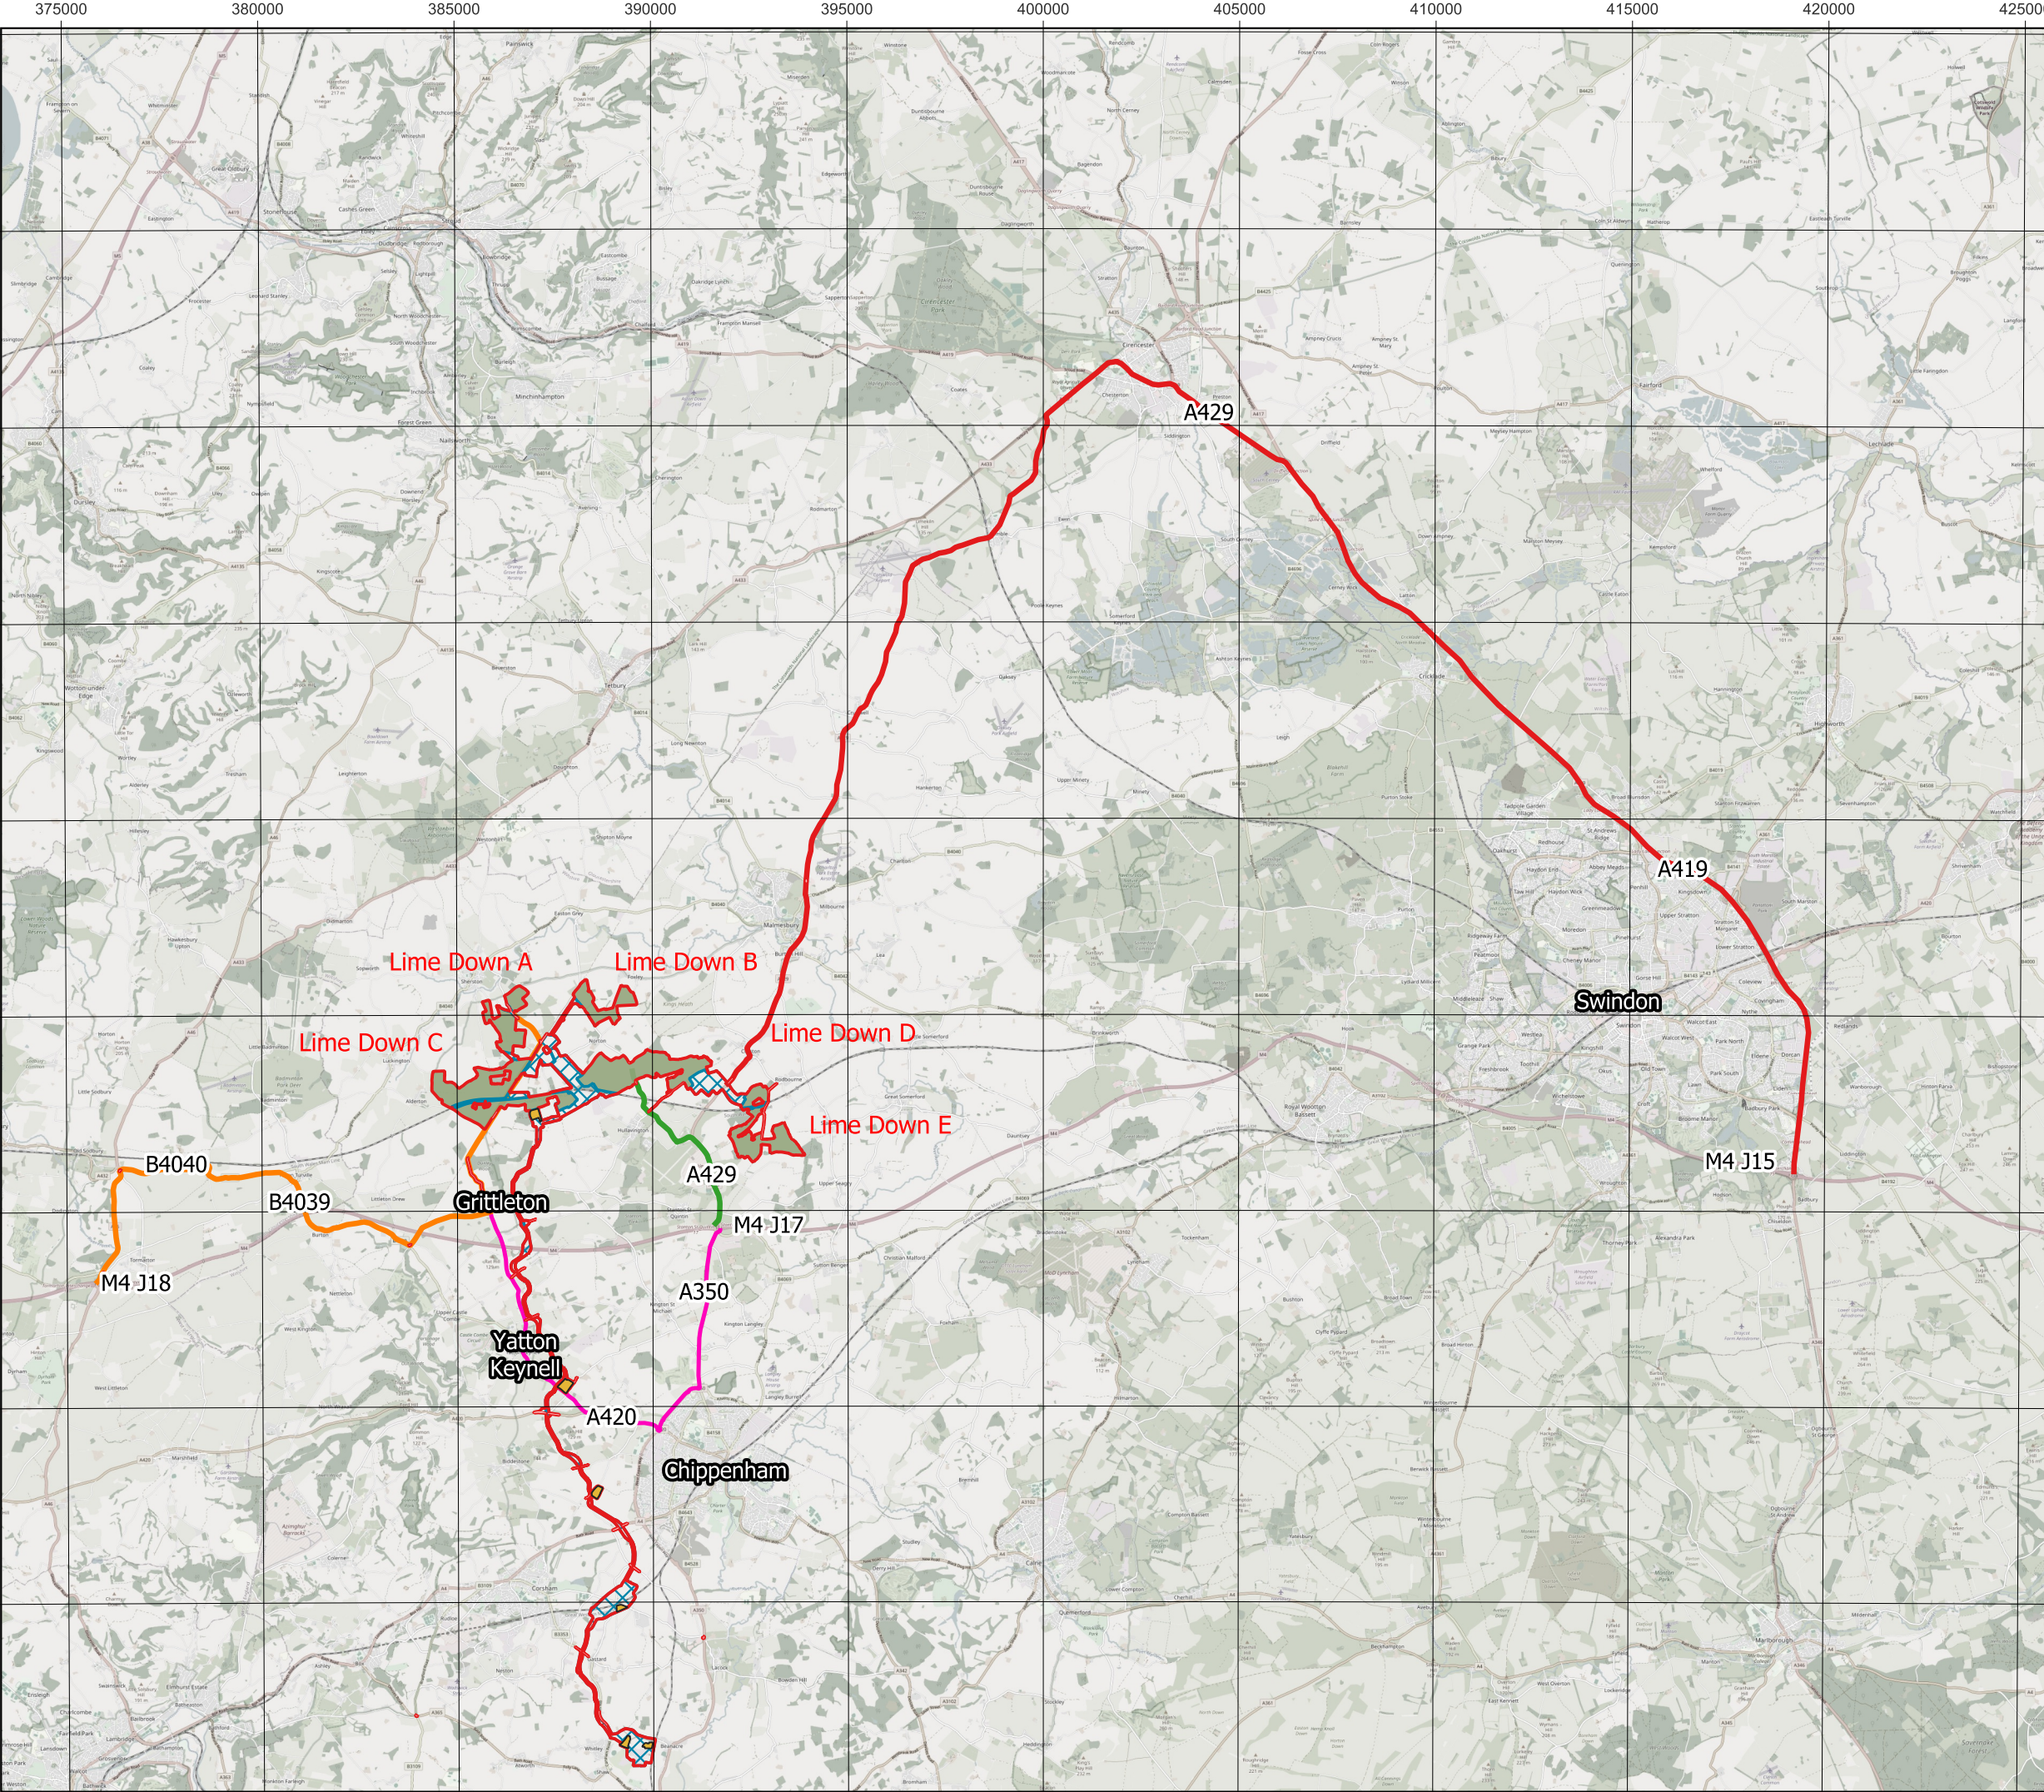


Title:
Figure 13-5 Abnormal Load Routes - Solar PV Sites

Document:
Volume 2
Transport and Access
Environmental Statement

- Legend:
- Key**
- Highway Improvement Areas
 - Order Limits
 - Cable Route Corridor
 - Solar PV Sites
 - Cable Corridor
 - Construction Compounds
 - Lime Down A and C Substation AIL Route (Primary)
 - Lime Down A and C Substation AIL Route (Alternative)
 - Lime Down D BESS Substation AIL Route
 - Lime Down D and E Substation AIL Route

Data: IGP 2025 © Crown copyright and database rights 2025 OSM Standard

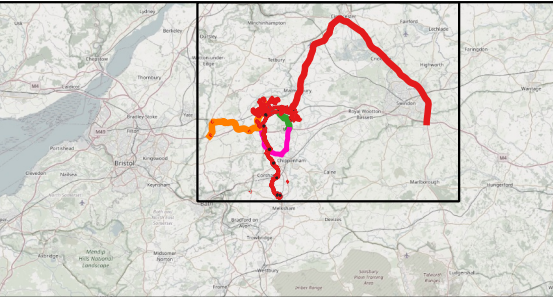

APFP Regulation: 5(2)(a)
Application Doc no.: APP / 6.2
Drawing no.: Figure 13-5

Co-ordinate system: British National Grid
Scale: 1:258573 @ A3

0 2 4 km

INDICATIVE

