



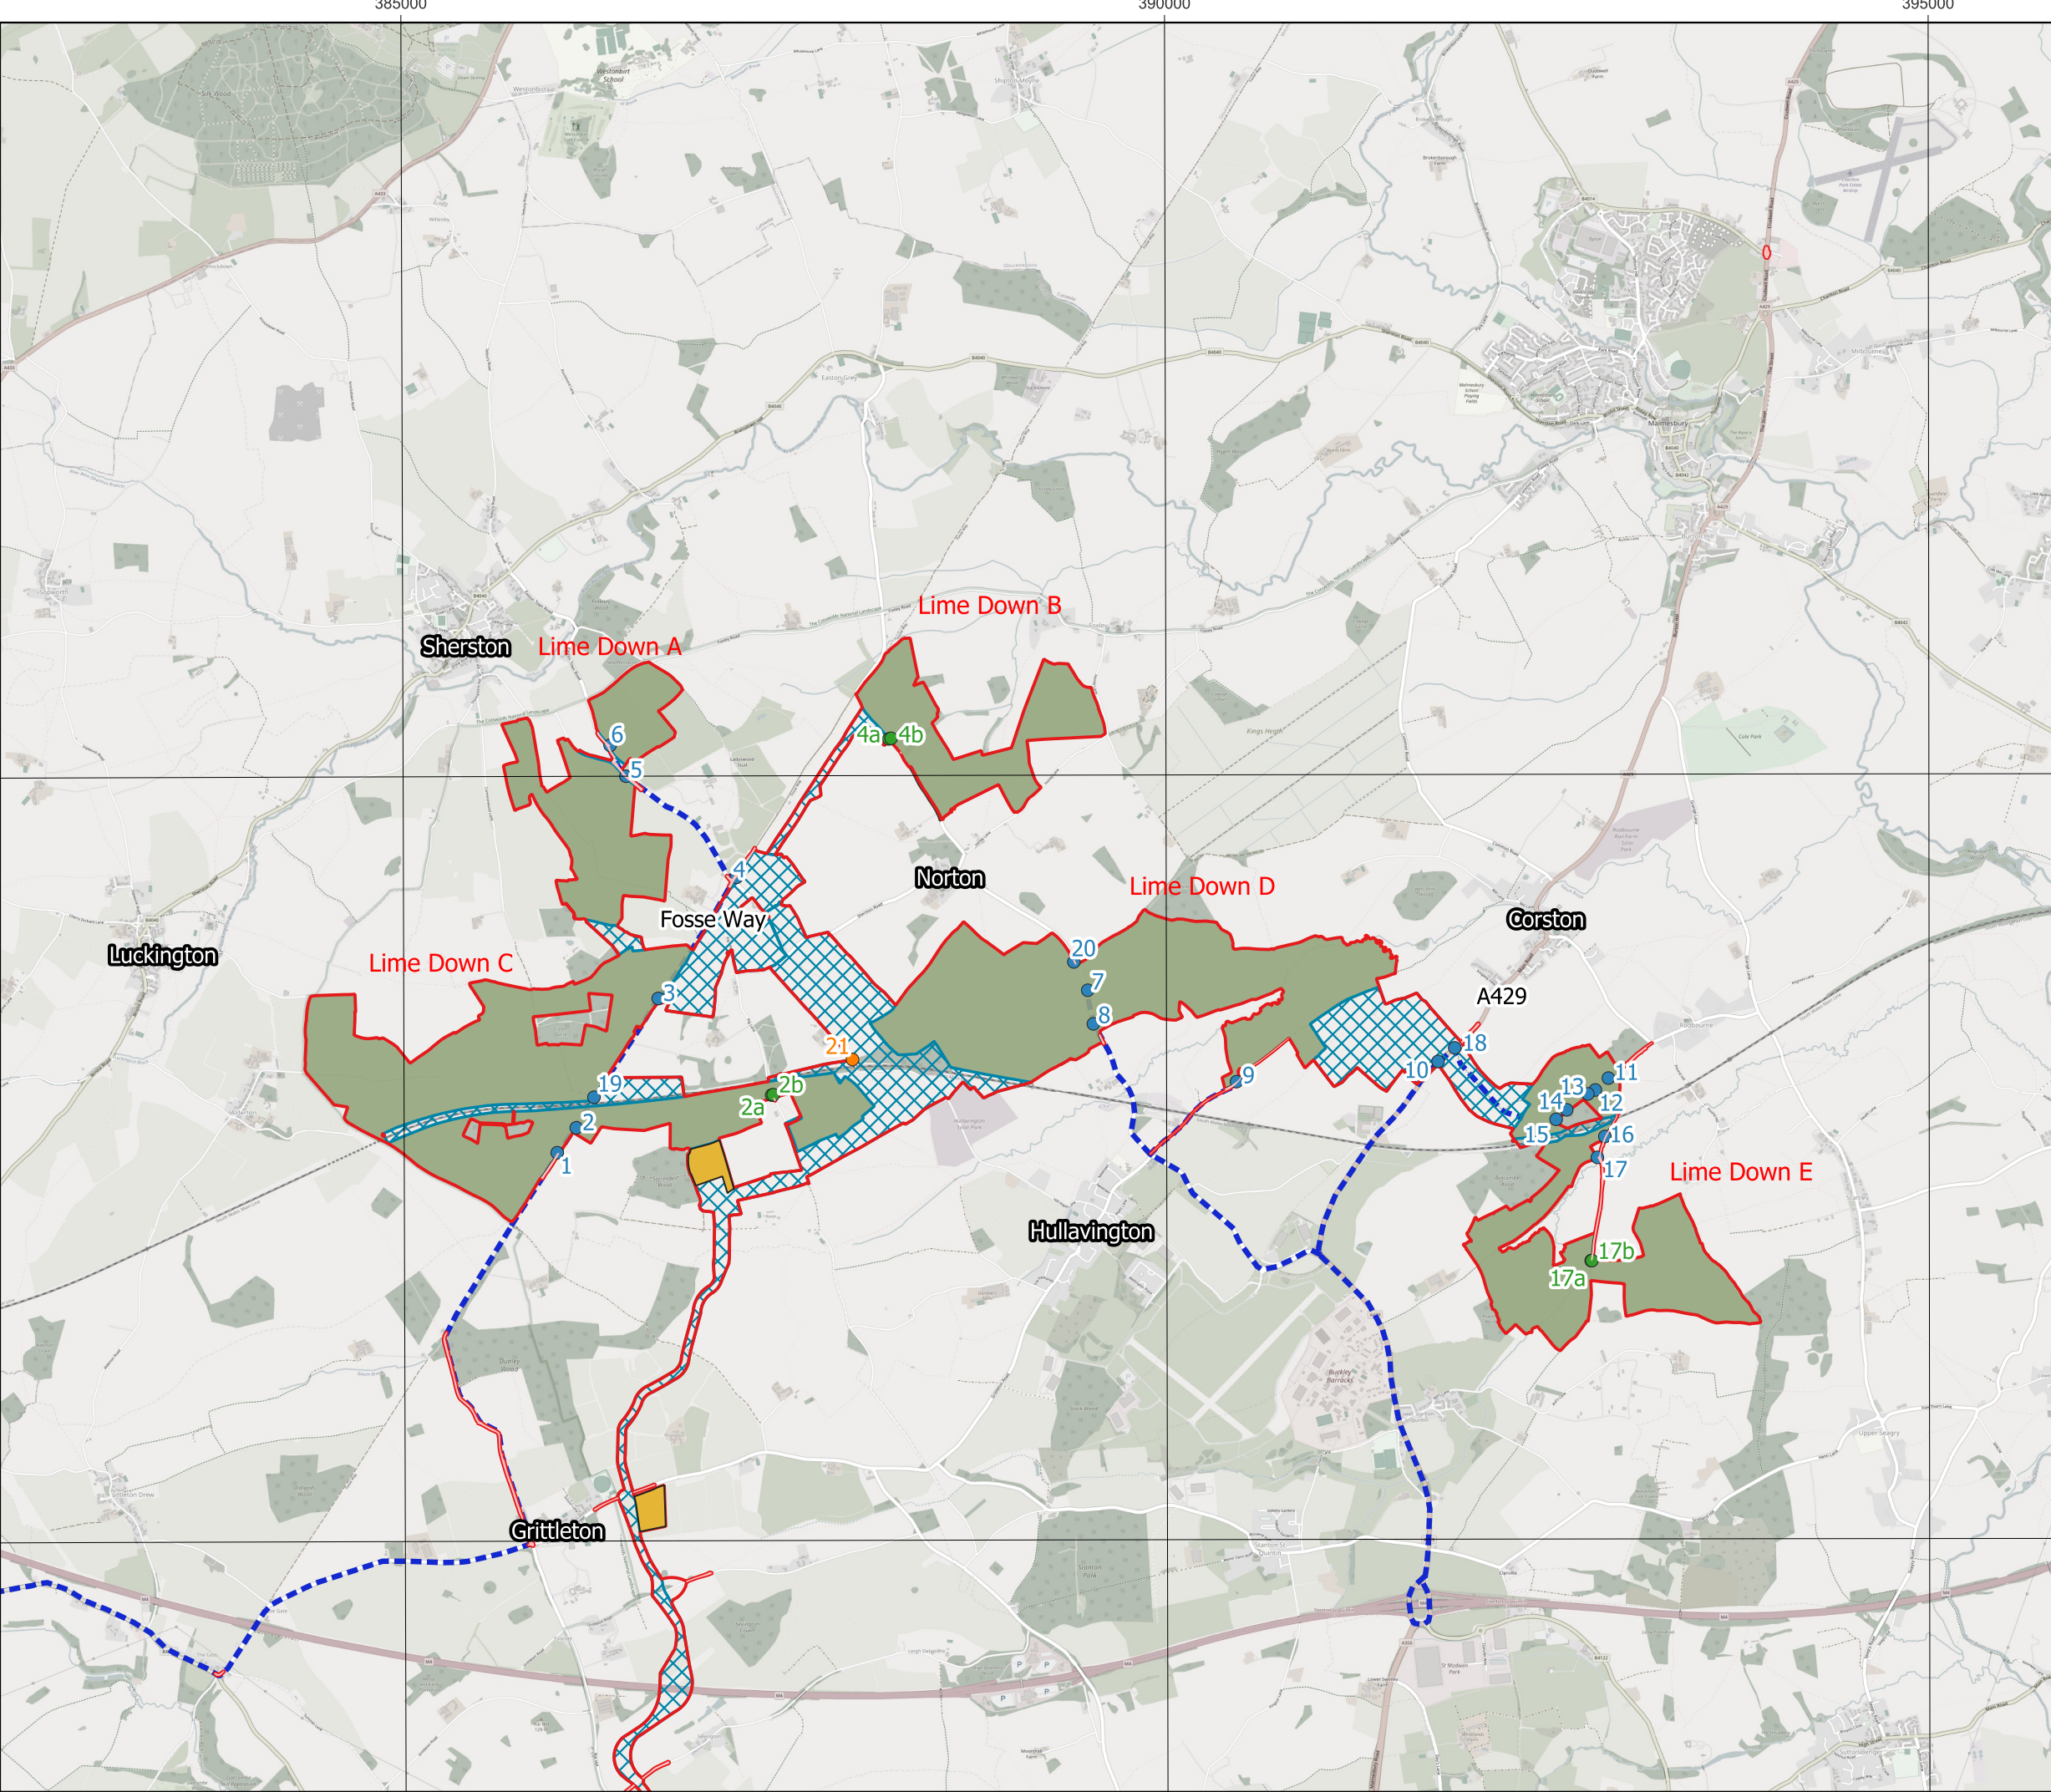

Legend:

- Highway Improvement Areas
- Order Limits
- Solar PV Access Locations
- Solar PV Crossing Points
- Solar PV Emergency Access Location
- Cable Route Corridor
- Solar PV Sites
- Cable Corridor Construction Compounds
- Construction Route

Data: IGP 2025 Base Maps: © Crown copyright and database rights 2025  
OSM Standard 0100031673

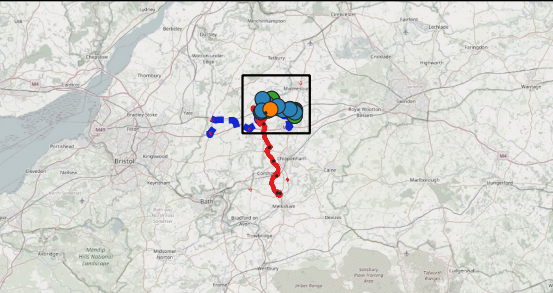

APFP Regulation: APFP Regulation: 5(2)(a)  
Application Doc no.: APP /6.2  
Drawing no.: Figure 13-11

Co-ordinate system: British National Grid  
Scale: 1:66471 @ A3



0 1,000 2,000 m