


385000

390000

185000

180000

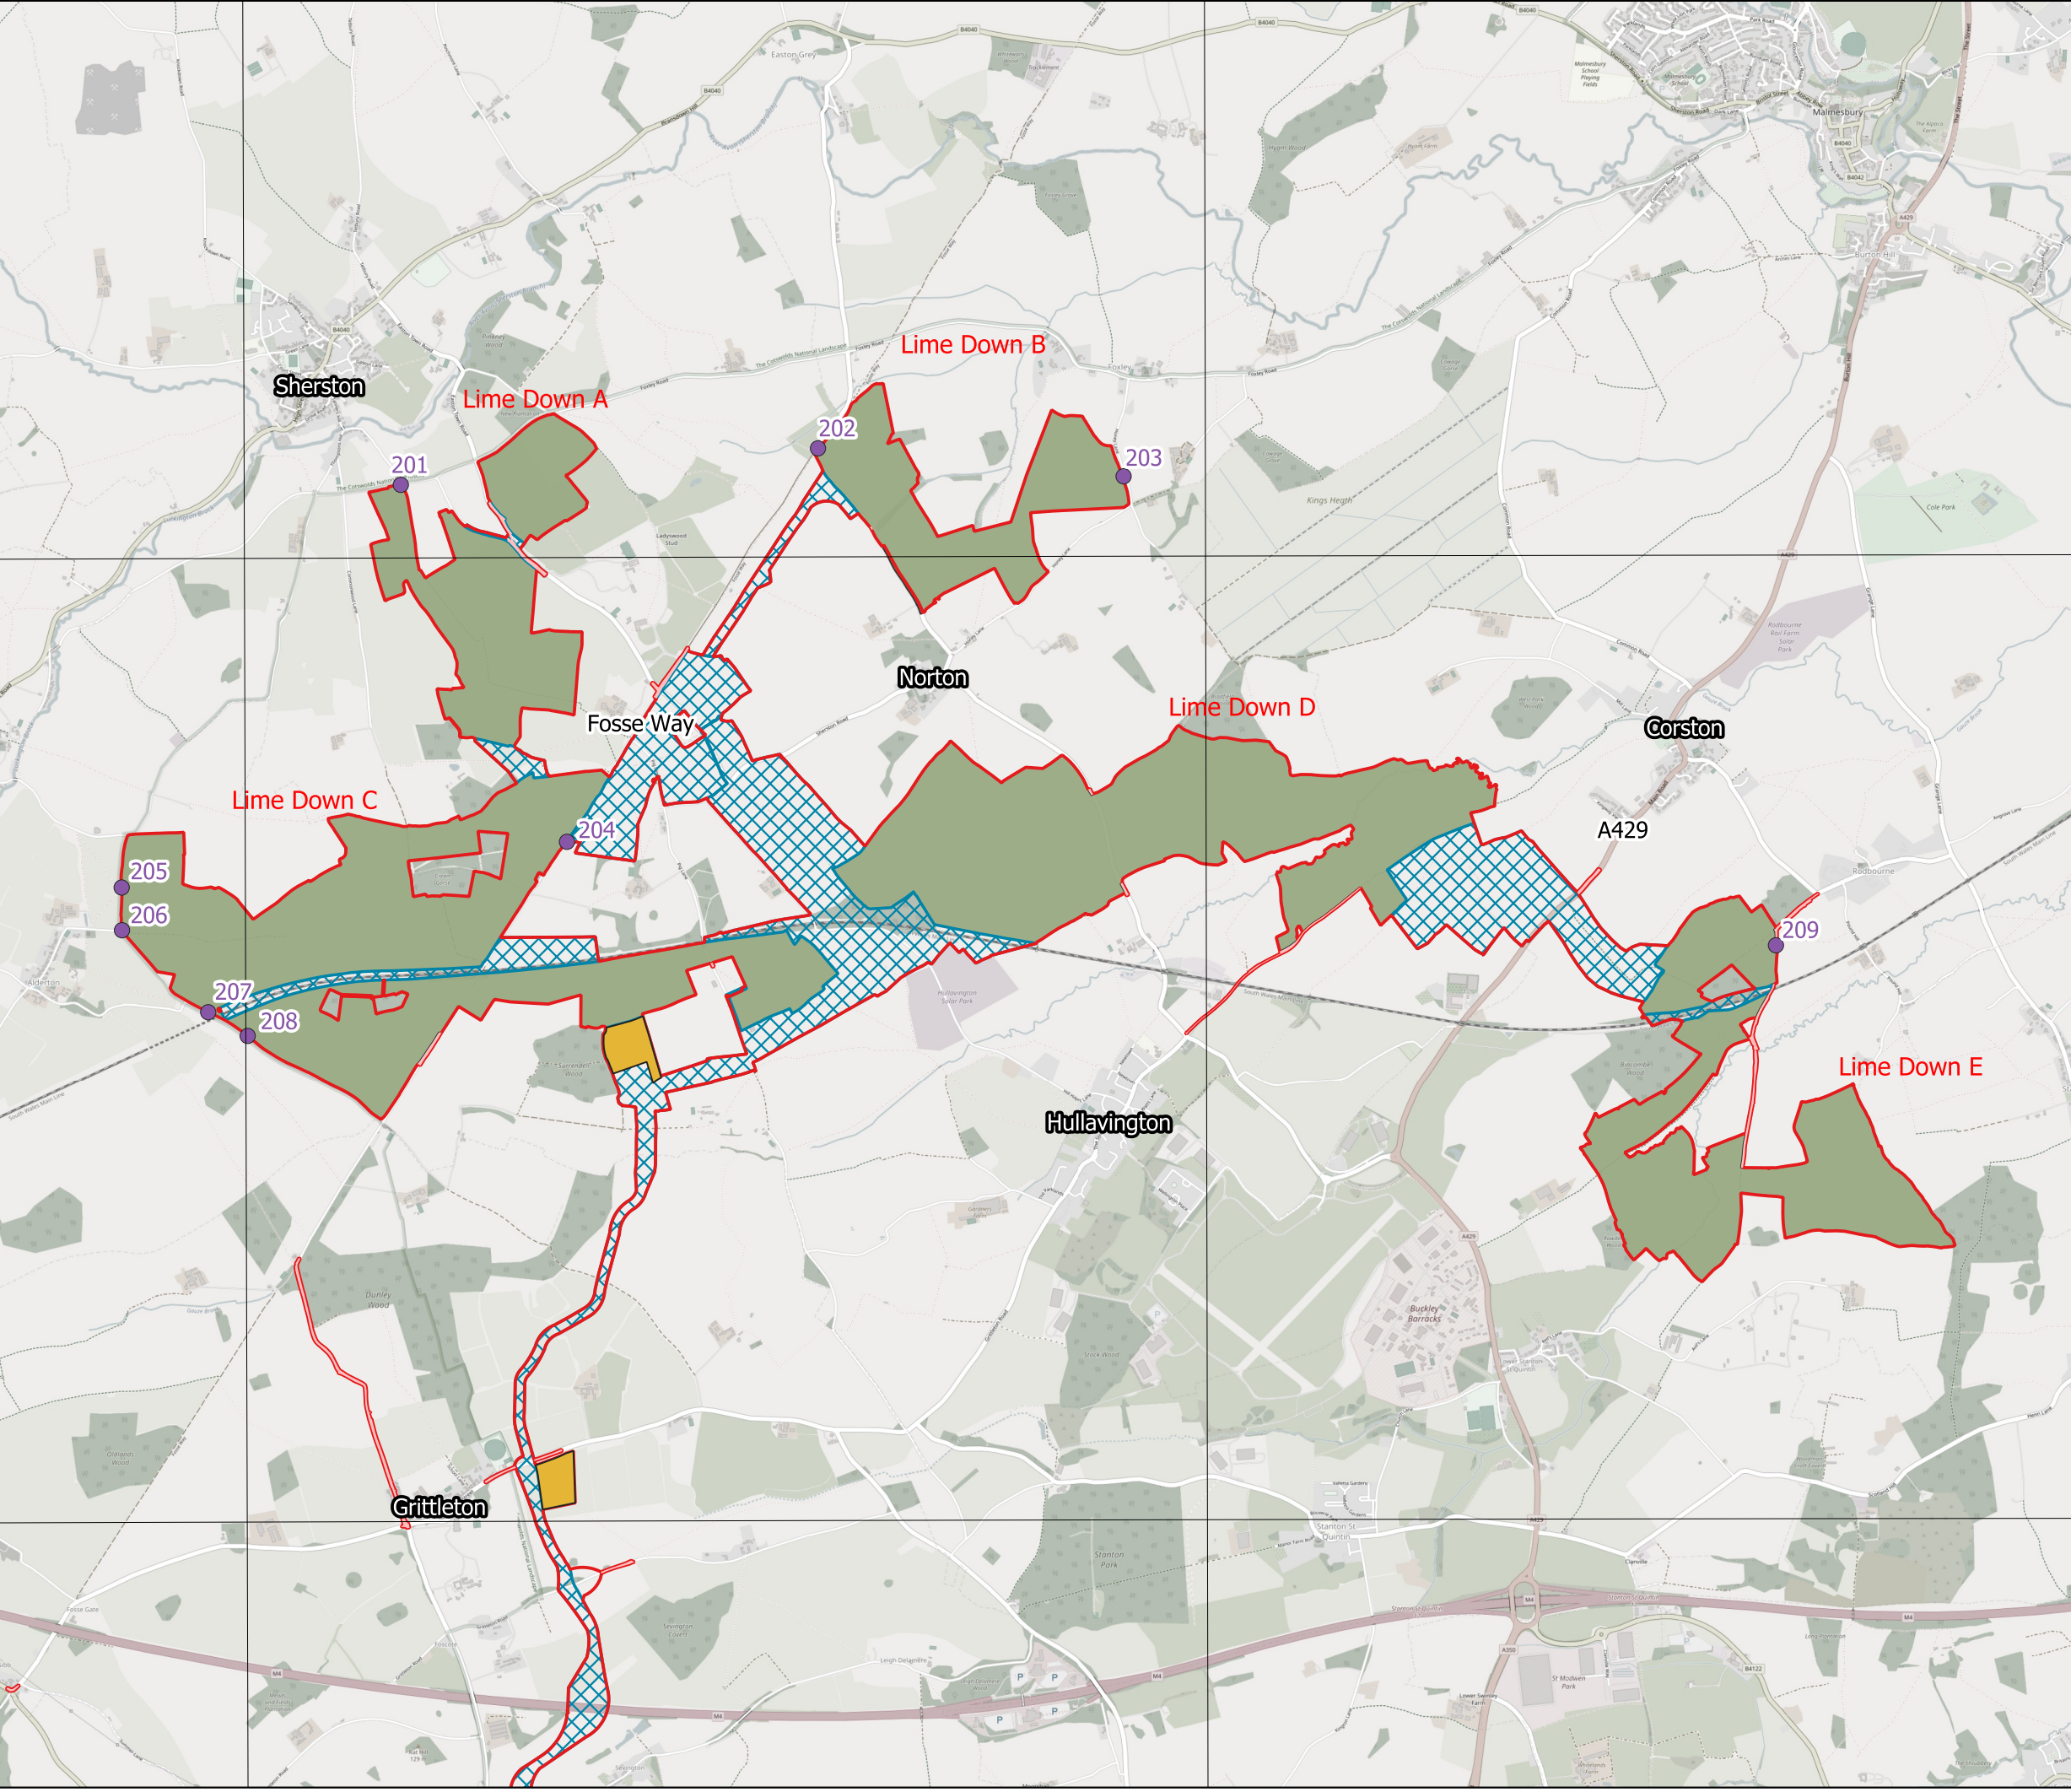


Title:
Figure 13-13 Operational Only Access
Locations: Solar PV Sites

Document:
Volume 2
Transport and Access
Environmental Statement

- Legend:
- Highway Improvement Areas
 - Order Limits
 - Cable Route Corridor
 - Solar PV Sites
 - Cable Corridor Construction Compounds
 - Operational Only Access Locations

Data: IGP 2025 Base Maps: © Crown copyright and database rights 2025
OSM Standard 0100031673

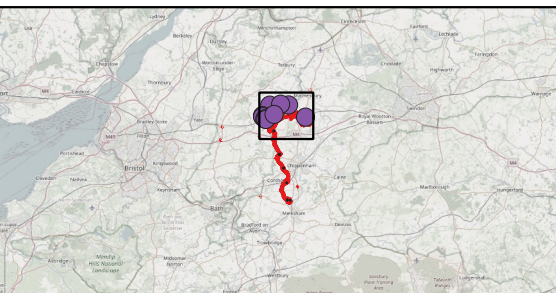

APFP Regulation: 5(2)(a)
Application Doc no.: APP /6.2
Drawing no.: Figure 13-13

Co-ordinate system: British National Grid
Scale: 1:53273 @ A3

